



RENOVATION TO RESIDENCE:
1210 SEVILLA AVENUE
CORAL GABLES, FLORIDA 33134

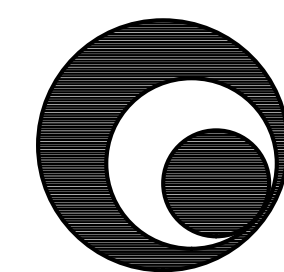


BRAVO ARCHITECTURE

SUBMITTAL:
PERMIT SET
JUNE 28, 2024

These Designs And Drawings Are The Copyrighted Property Of Bravo LLC And May Not Be Reproduced Except With Specific Written Consent Of The Architect.
The Contractor Must Check And Verify All Dimensions Of The Job And Be Responsible For Same, Reporting Any Discrepancies To The Architect Before Commencing work. Drawings Not To Be Scaled.

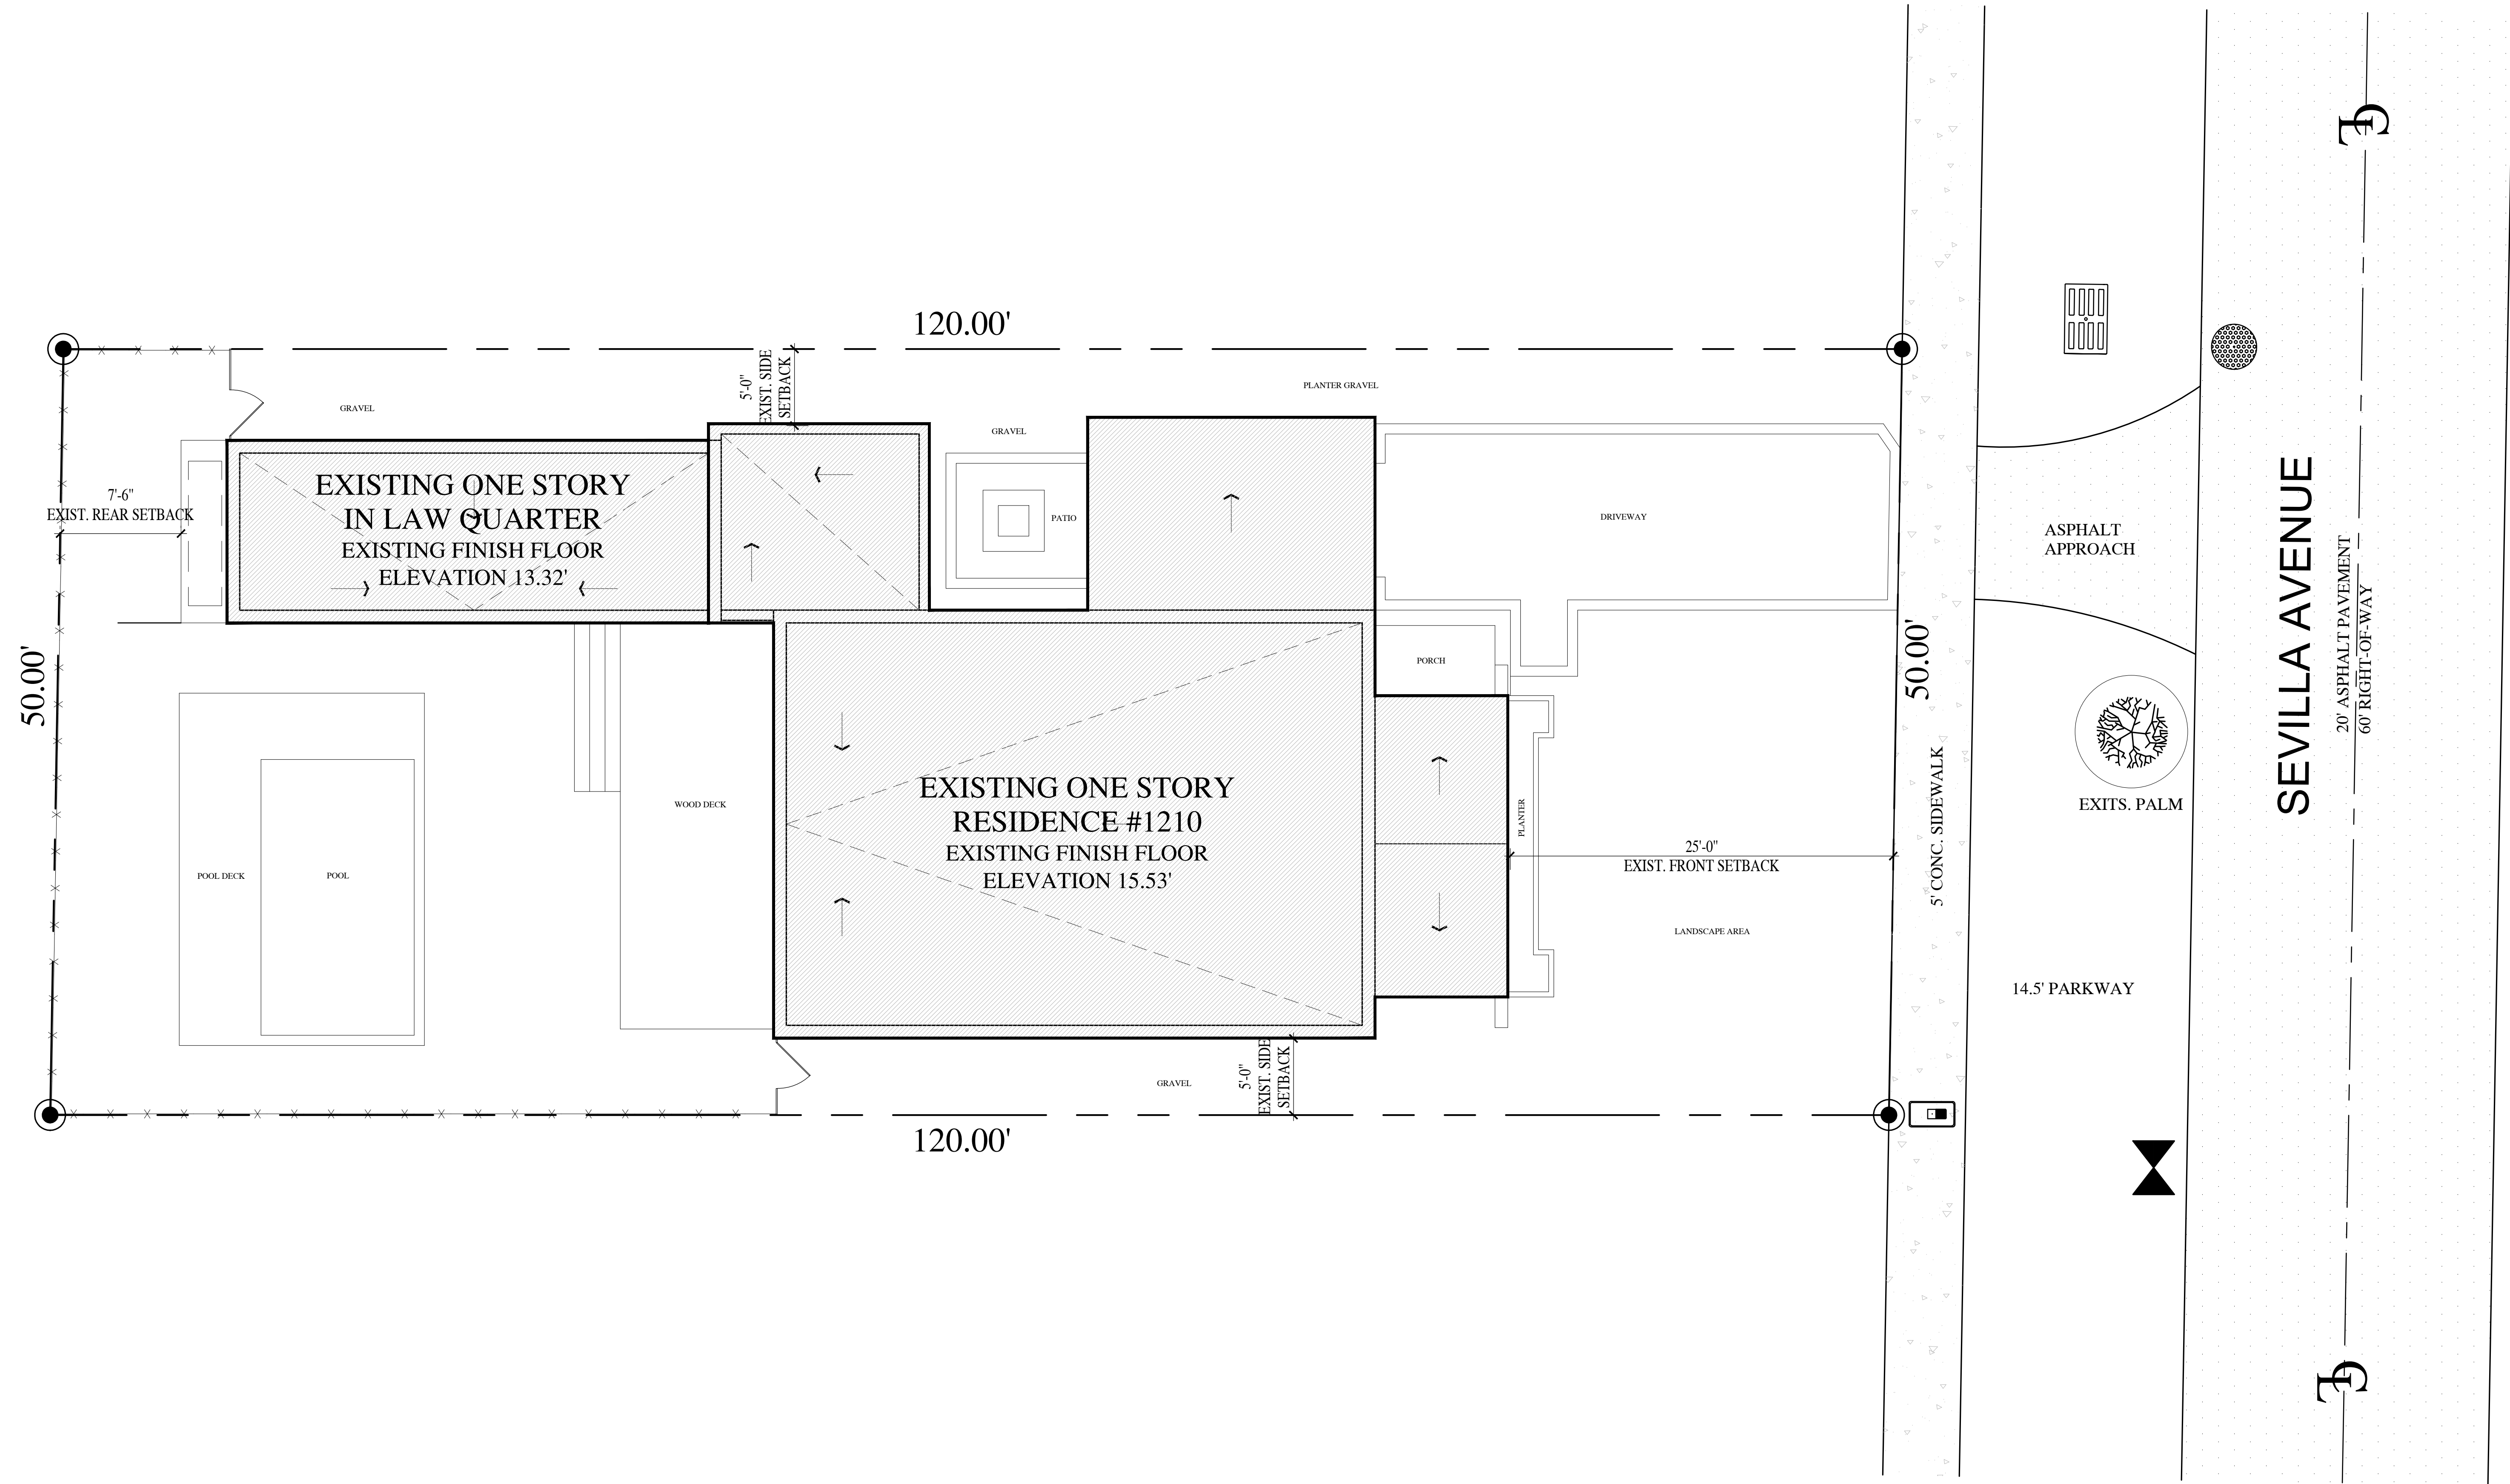

EXISTING SITE PLAN
SCALE = 3/16"=1'-0"

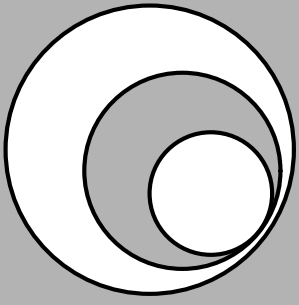

BR A V O
L L C
ARCHITECTURE
P L A N N I N G
I N T E R I O R D E S I G N

AA 26000771
IB 26000638

250 CATALONIA, SUITE 404
CORAL GABLES, FLORIDA 33134
TELEPHONE : 305 . 567 . 1977
FACSIMILE : 305 . 567 . 1125

RENOVATION TO RESIDENCE
1210 SEVILLA AVENUE
CORAL GABLES, FLORIDA 33144

REVISIONS:

▲	09-26-24 B.O.A COMM.
▲	08-06-25 B.O.A COMM.
▲	
▲	
▲	
▲	
▲	

SCALE:	AS NOTED
DRAWN BY:	
CHECKED BY:	
DATE:	
PROJECT NO.:	
FILE NAME:	
SUBMITTAL:	

SHEET NUMBER

A-1.0
EXISTING
SITE PLAN

These Designs And Drawings Are The Copyrighted Property Of Bravo LLC And May Not Be Reproduced Except With Specific Written Consent Of The Architect.
The Contractor Must Check And Verify All Dimensions Of The Job And Be Responsible For Same, Reporting Any Discrepancies To The Architect Before Commencing work. Drawings Not To Be Scaled.

ZONING DATA

LEGAL DESCRIPTION

FOLIO NUMBER: 03-4118-003-1090

PROPERTY ADDRESS: 1210 SEVILLA AVENUE, CORAL GABLES, FLORIDA, 33144

LOT 12, BLOCK 8, CORAL GABLES COUNTRY CLUB SECTION, ACCORDING TO THE PLAT THEREOF AS RECORDED IN PLAT BOOK 8 AT PAGE 108 OF THE PUBLIC RECORDS OF MIAMI DADE COUNTY, FLORIDA

SETBACKS:

FRONT:

25'-0" REQUIRED
25'-0" PROPOSED

INTERIOR SIDE EAST:




5'-0" REQUIRED
5'-0" PROPOSED

INTERIOR SIDE WEST:

5'-0" REQUIRED
5'-0" PROPOSED

REAR:

7'-6" REQUIRED
7'-6" PROPOSED

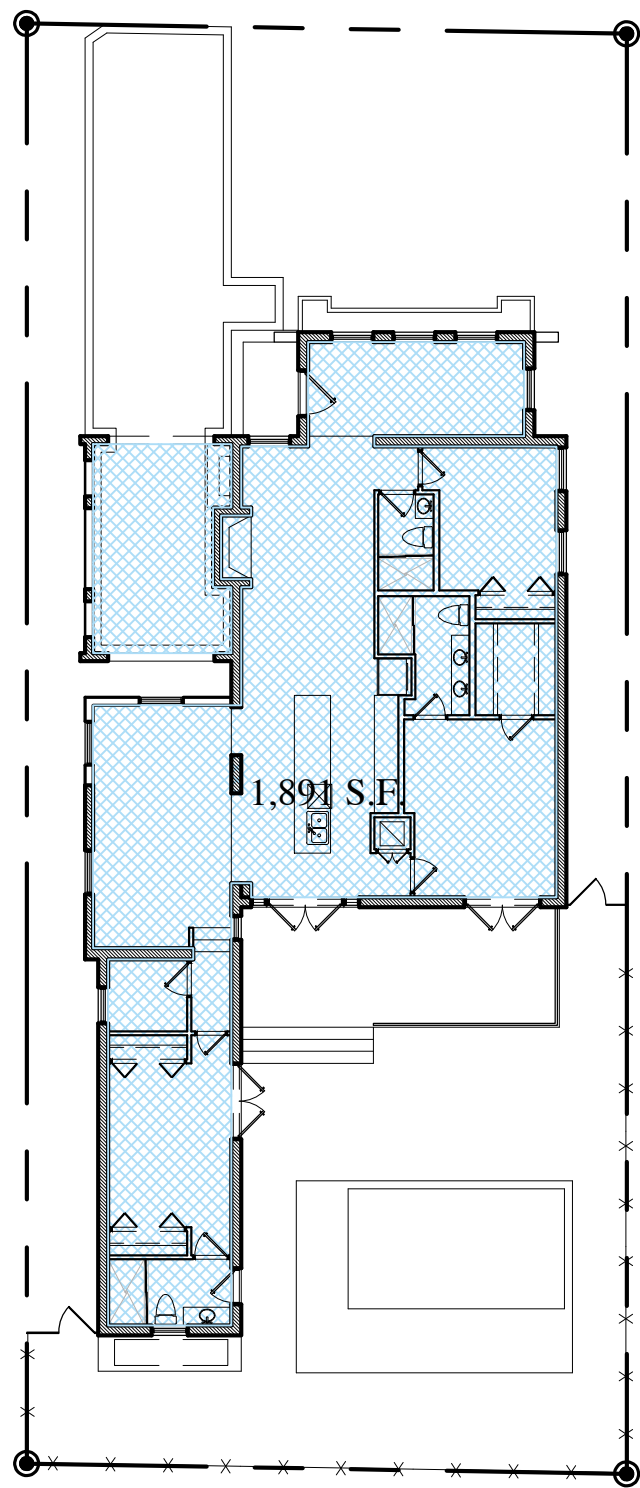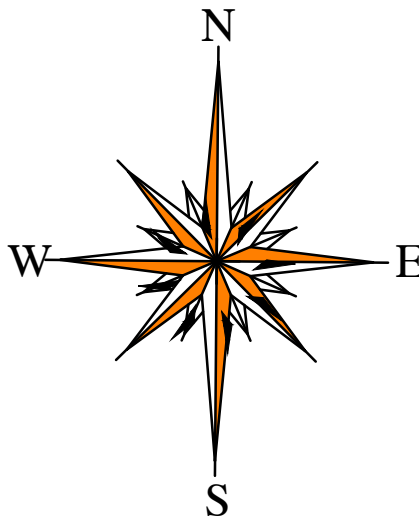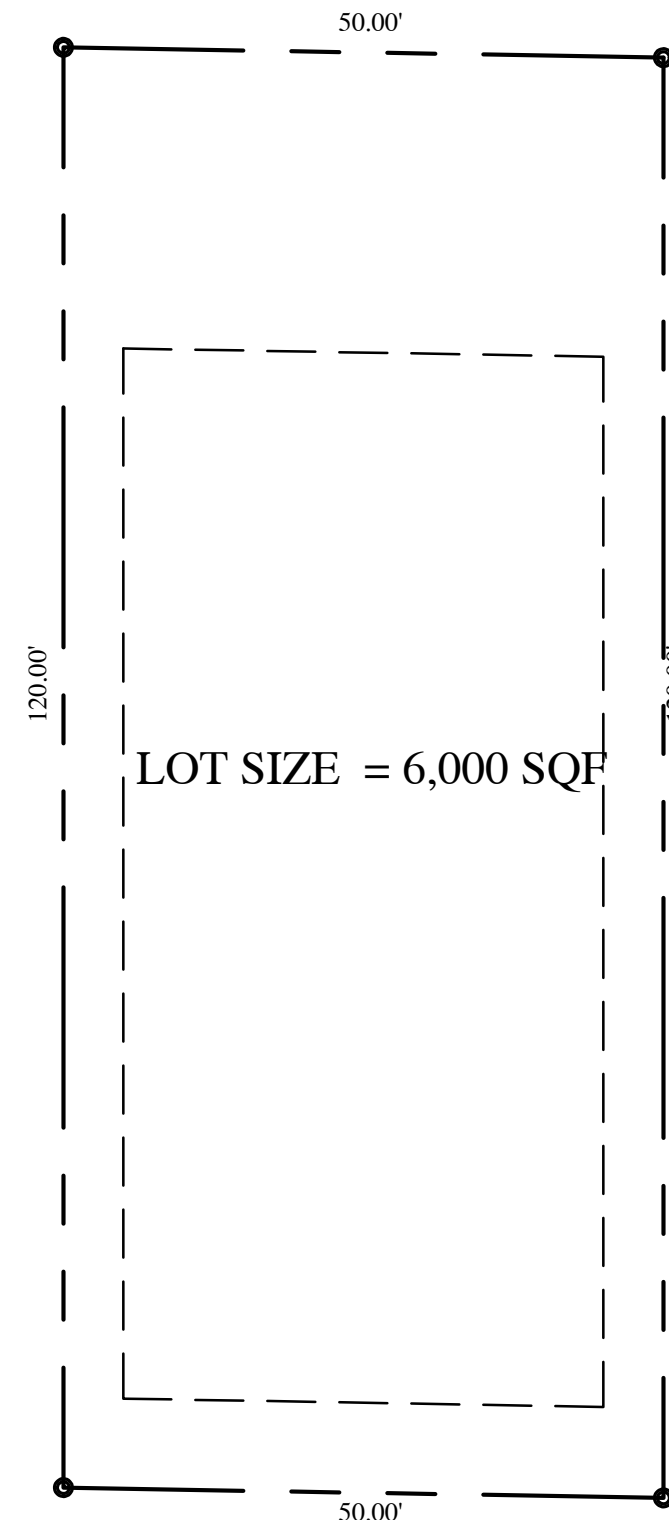


F.A.R. GROUND FLOOR

F.A.R.
5,000 x 48% = 2,400 S.F.
1,000 x 35% = 350 S.F.
0 x 30% = N/A
MAXIMUM ALLOWED = 2,750 S.F.

F.A.R. GROUND FLOOR = 1,891 S.F.
F.A.R. SECOND FLOOR = N/A

TOTAL F.A.R. PROPOSED = 1,891 S.F.

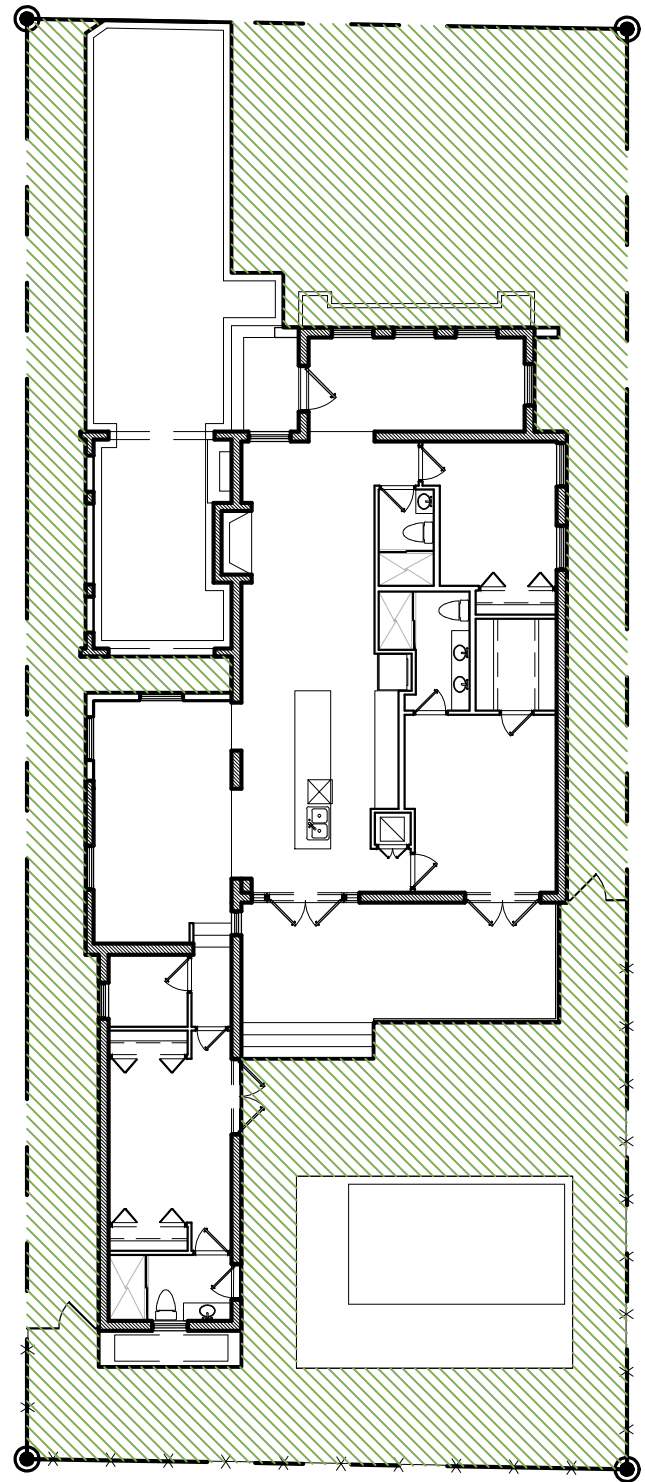


GREEN SPACE

40% MINIMUM LANDSCAPE REQUIREMENT

6,000 x 40% = 2,400
MINIMUM REQUIRED


GREEN AREA PROPOSED
2,672 S.F. (44.80%)

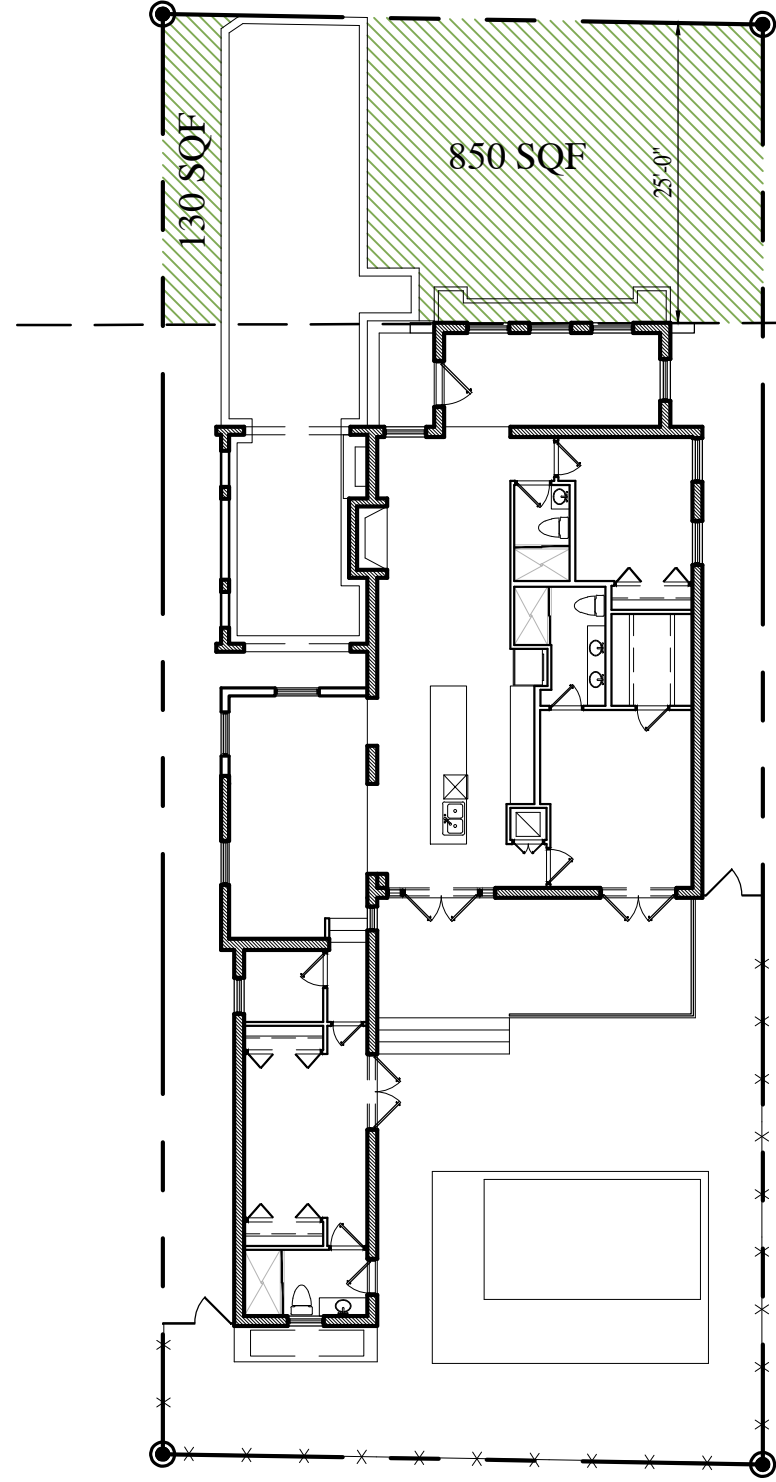

FRONT AREA GREEN SPACE

20% OF MINIMUM LANDSCAPE REQUIREMENT LOCATED AT FRONT OF PROPERTY.

6,000 x 20% = 1200 S.F.
MINIMUM FRONT GREEN AREA (NO WORK PROPOSED)
EXISTING FRONT GREEN AREA
980 S.F. (20%)

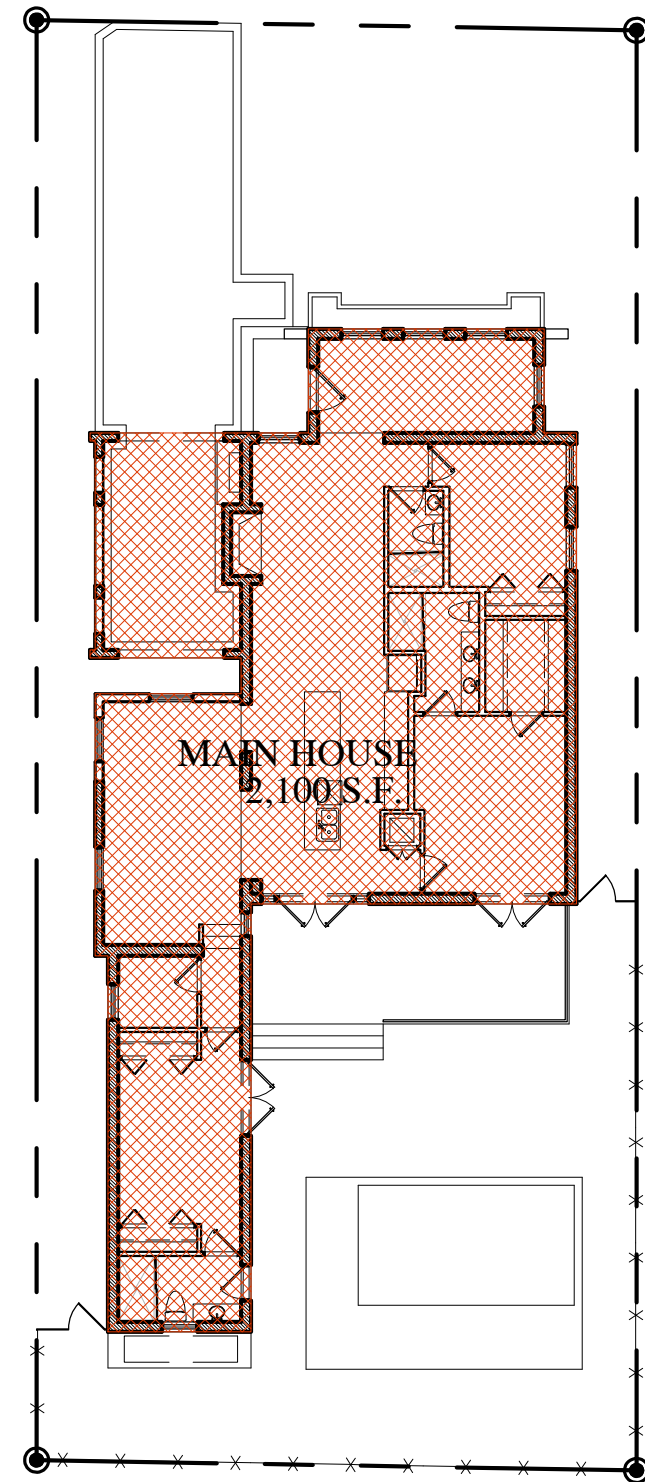


LOT COVERAGE

35% GROUND COVERAGE


6,000 x 35% = 2,100 S.F.
MAX. ALLOWED

PROPOSED = 2,100 S.F. (35%)

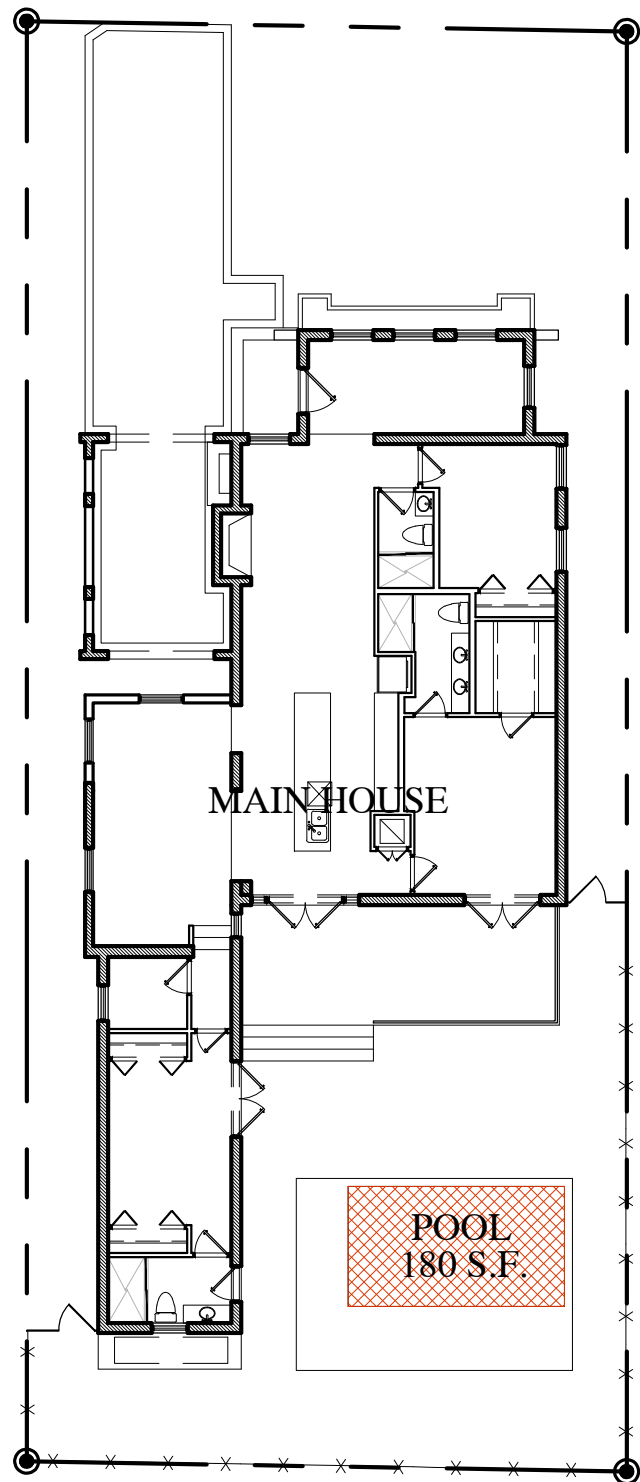

AUXILIARY STRUCTURE

10% TOTAL AUXILIARY STRUCTURE
6,000 S.F. x 10% = 600 S.F. MAX. ALLOWED
EXISTING POOL = 180 S.F. (3%)

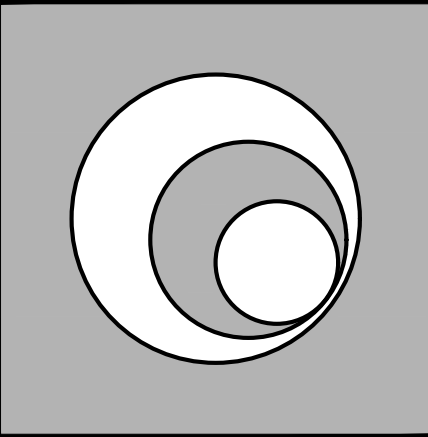

B R A V O

L L C
ARCHITECTURE
P L A N N I N G
I N T E R I O R D E S I G N

AA 26000771
IB 26000638

250 CATALONIA, SUITE 404
CORAL GABLES, FLORIDA 33134
TELEPHONE : 305 . 567 . 1977
FACSIMILE : 305 . 567 . 1125

RENOVATION TO RESIDENCE
1210 SEVILLA AVENUE
CORAL GABLES, FLORIDA 33144

REVISIONS:

△ 09-26-24 B.O.A COMM.
△ 08-06-25 B.O.A COMM.
△
△
△
△
△

SCALE: AS NOTED

DRAWN BY:

CHECKED BY:

DATE:

PROJECT NO.:


FILE NAME:

SUBMITTAL:

SHEET NUMBER

A-5.1

STUDY DIAGRAMS

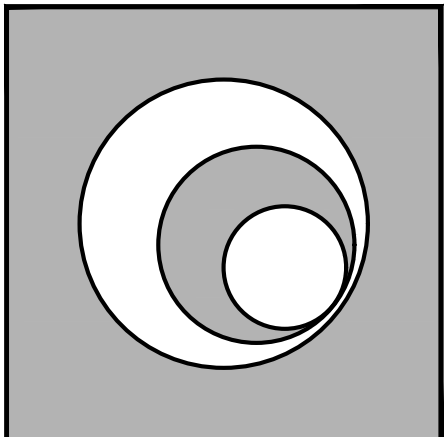

BR A V O
L L C
ARCHITECTURE
PLANNING
INTERIOR DESIGN


AA 26000771
IB 26000638
250 CATALONIA, SUITE 404
CORAL GABLES, FLORIDA 33134
TELEPHONE : 305.567.1977
FACSIMILE : 305.567.1125

RENOVATION TO RESIDENCE
1210 SEVILLA AVENUE
CORAL GABLES, FLORIDA 33144

REVISIONS:
▲ 09-26-24 B.O.A COMM.
▲ 08-06-25 B.O.A COMM.
▲
▲
▲
▲
▲


SCALE: AS NOTED
DRAWN BY:
CHECKED BY:
DATE:
PROJECT NO.:
FILE NAME:
SUBMITTAL:

SHEET NUMBER
A-2.0
EXISTING
FLOOR PLAN

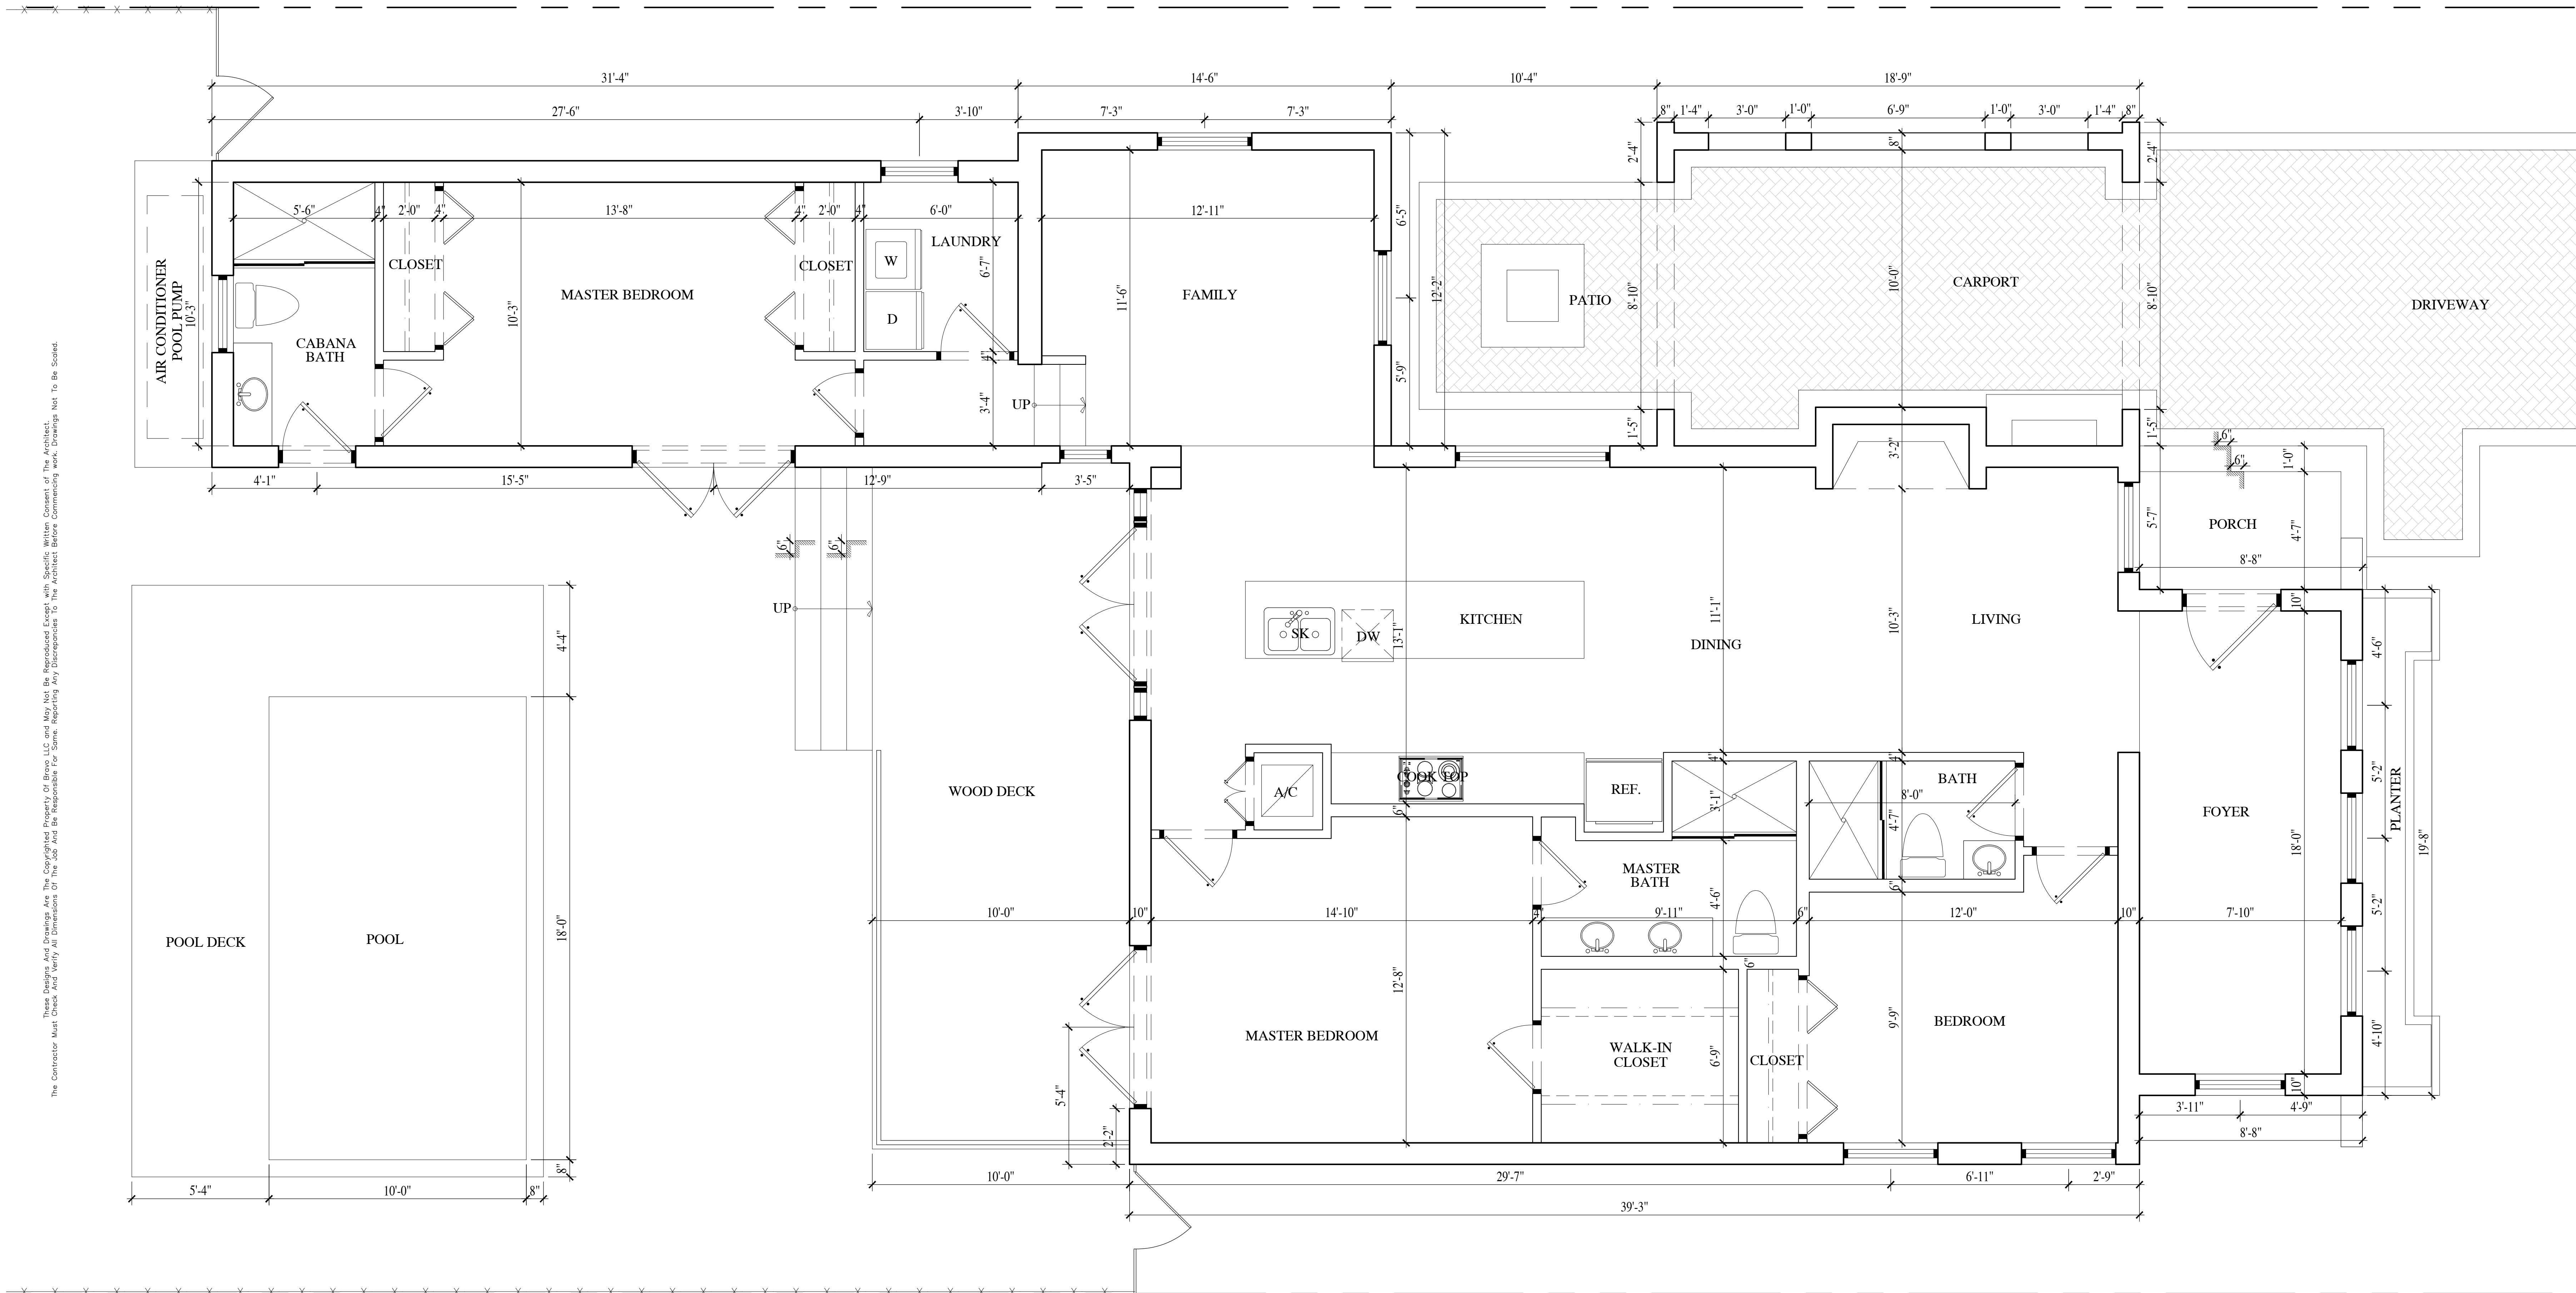


EXISTING GROUND FLOOR PLAN

SCALE = 3/8"=1'-0"

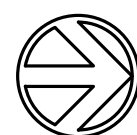


These Designs And Drawings Are The Copyrighted Property Of Bravo LLC And May Not Be Reproduced Except With Express Written Consent Of The Architect.
The Contractor Must Check And Verify All Dimensions Of The Job And Be Responsible For Same, Reporting Any Discrepancies To The Architect Before Commencing Work. Drawings Not To Be Scaled.

These Designs And Drawings Are The Copyrighted Property Of Bravo LLC And May Not Be Reproduced Except With Specific Written Consent Of The Architect.
The Contractor Must Check And Verify All Dimensions Of The Job And Be Responsible For Same, Reporting Any Discrepancies To The Architect Before Commencing work. Drawings Not To Be Scaled.

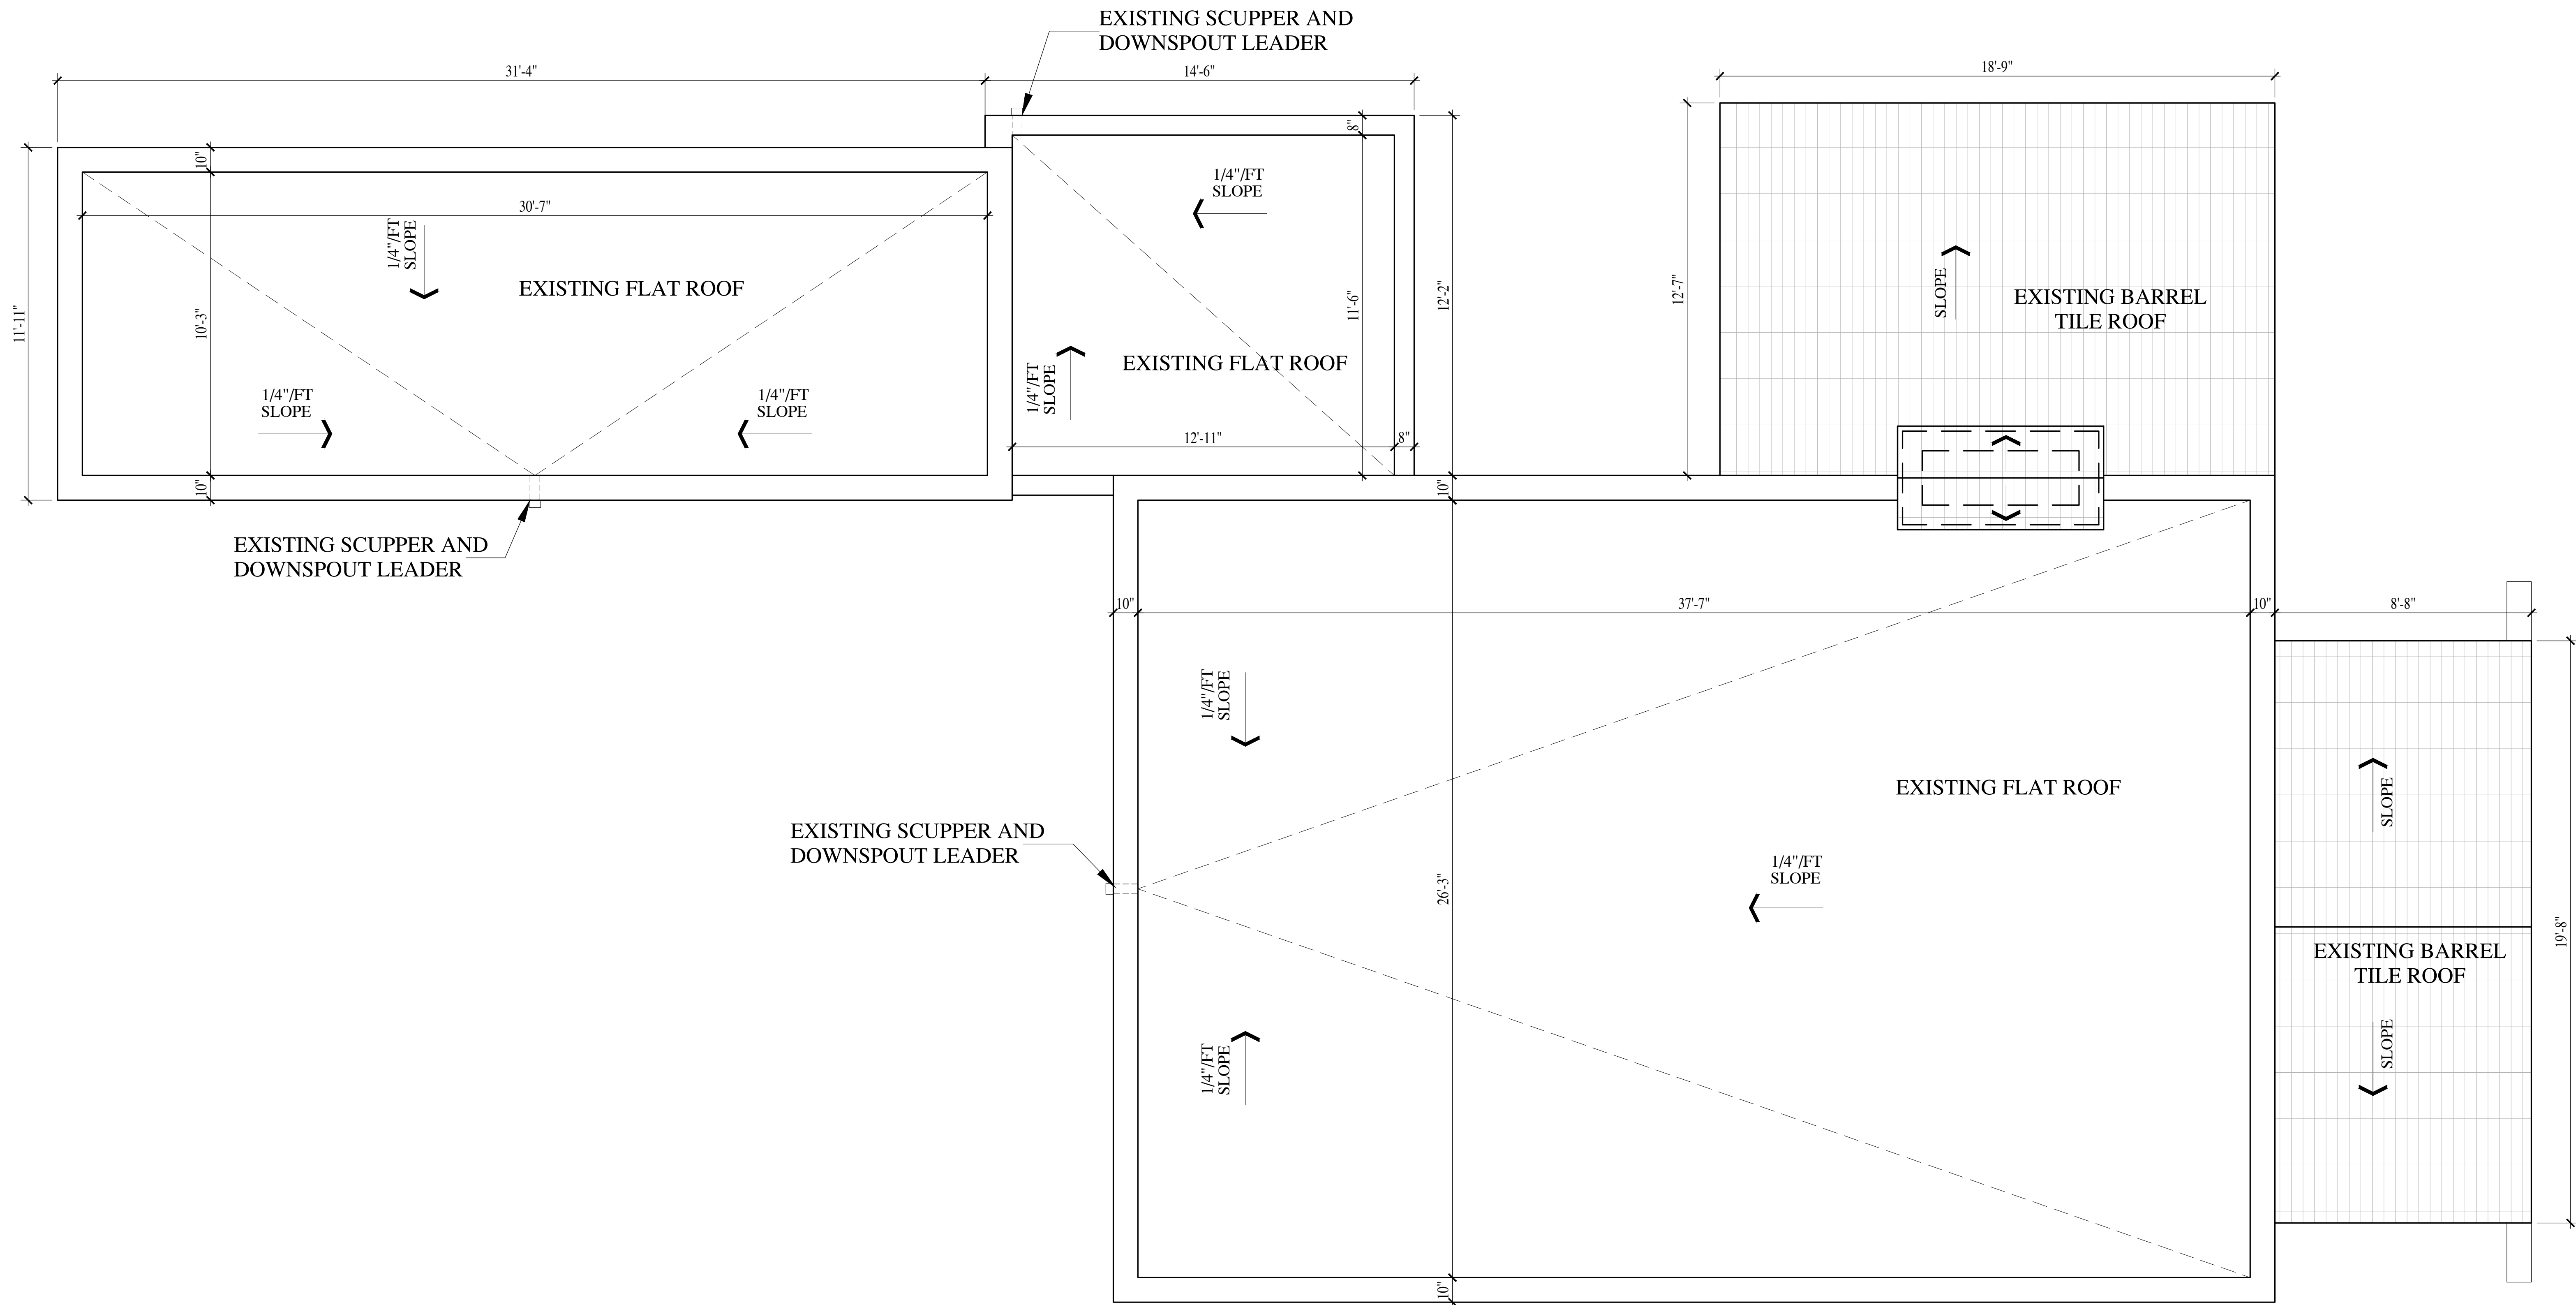

EXISTING ROOF PLAN

SCALE = 3/8"=1'-0"

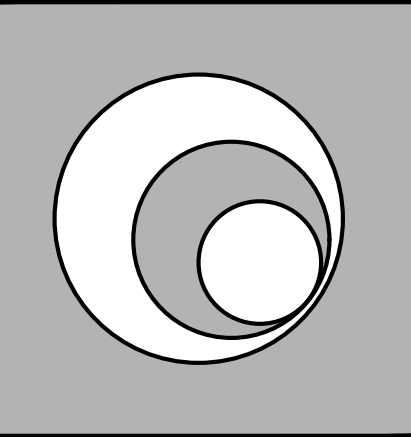

BR A V O

L L C
ARCHITECTURE
P L A N N I N G
I N T E R I O R D E S I G N

AA 26000771
IB 26000638

250 CATALONIA, SUITE 404
CORAL GABLES, FLORIDA 33134
TELEPHONE : 305 . 567 . 1977
FACSIMILE : 305 . 567 . 1125

RENOVATION TO RESIDENCE
1210 SEVILLA AVENUE
CORAL GABLES, FLORIDA 33144

REVISIONS:

- 09-26-24 B.O.A COMM.
- 08-06-25 B.O.A COMM.
-
-
-
-
-
-

SCALE: AS NOTED

DRAWN BY:

CHECKED BY:

DATE:

PROJECT NO.:


FILE NAME:

SUBMITTAL:

SHEET NUMBER


A-3.0
EXISTING
ROOF PLAN

These Designs And Drawings Are The Copyrighted Property Of Bravo LLC and May Not Be Reproduced Except with Specific Written Consent of The Architect. The Contractor Must Check And Verify All Dimensions Of The Job And Be Responsible For Same, Reporting Any Discrepancies To The Architect Before Commencing work. Drawings Not To Be Scaled.

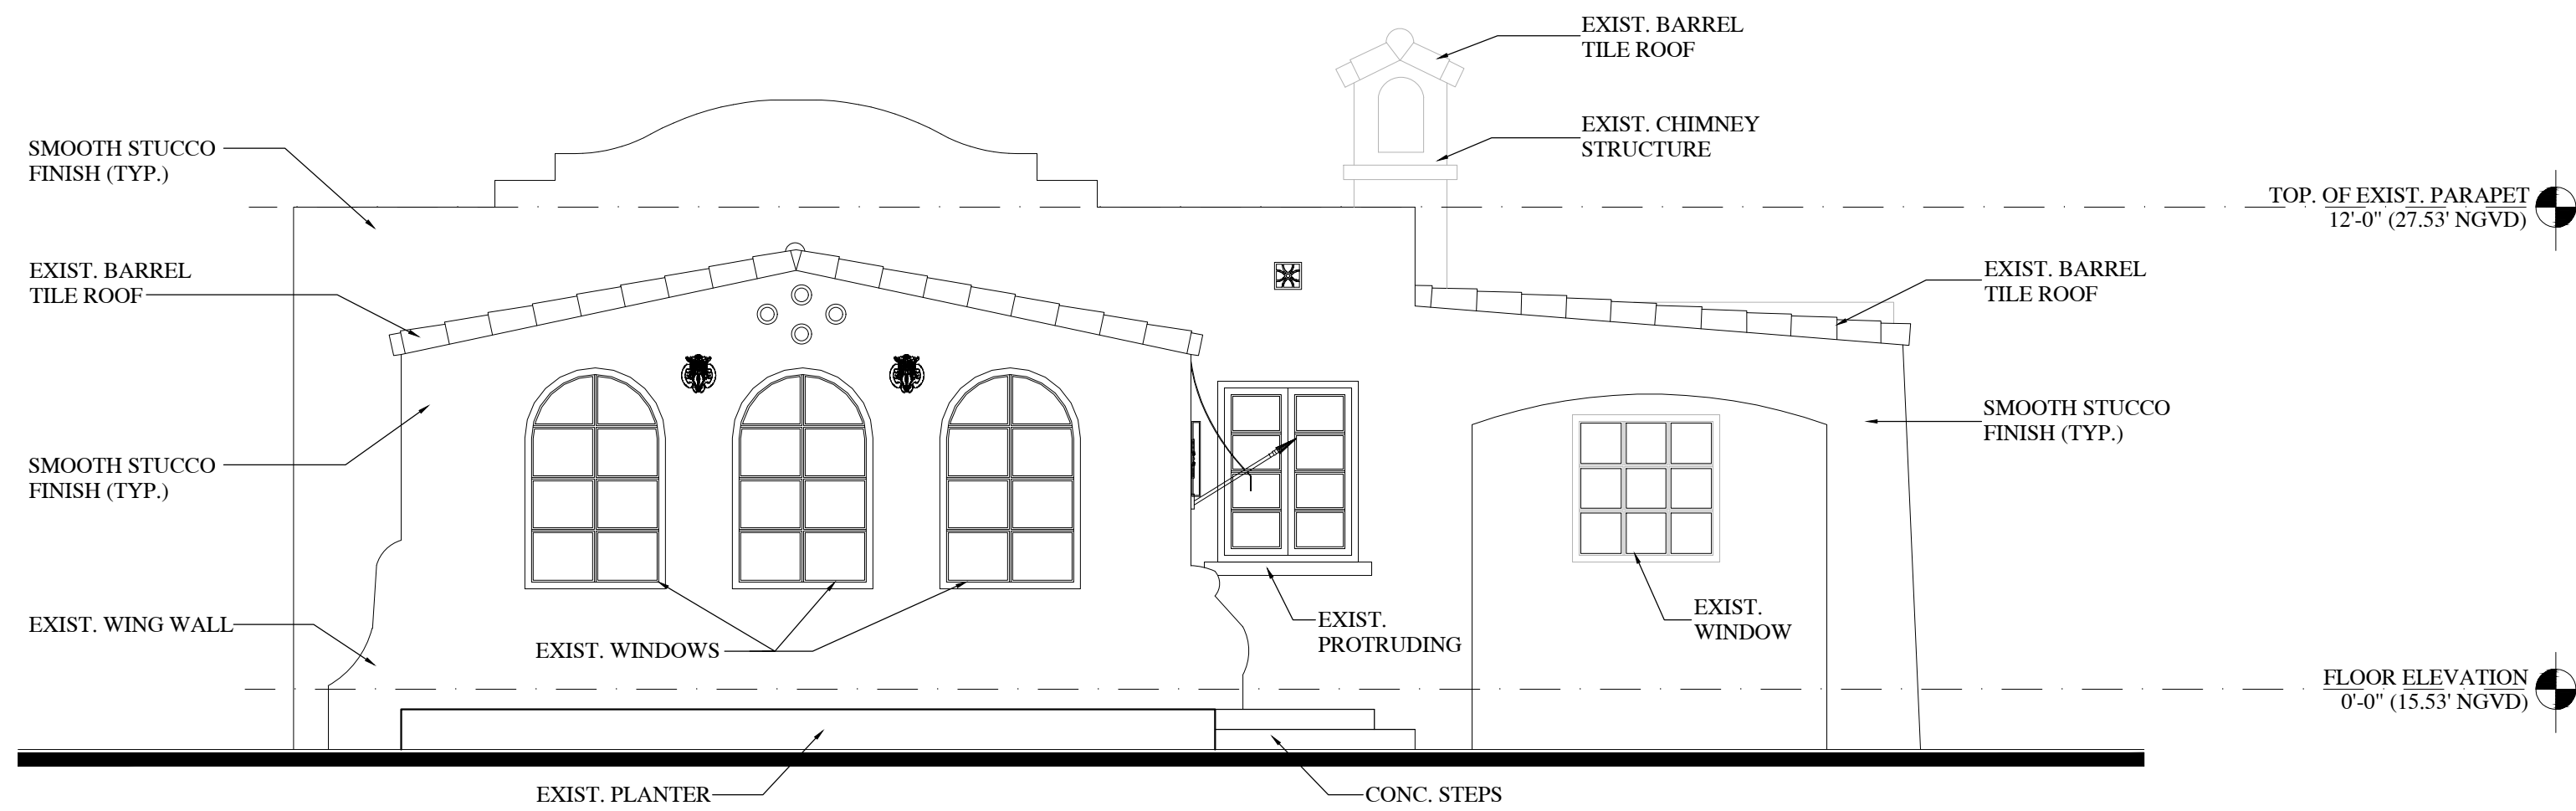


EXISTING NORTH (FRONT) ELEVATION

SCALE = 1/4"=1'-0"

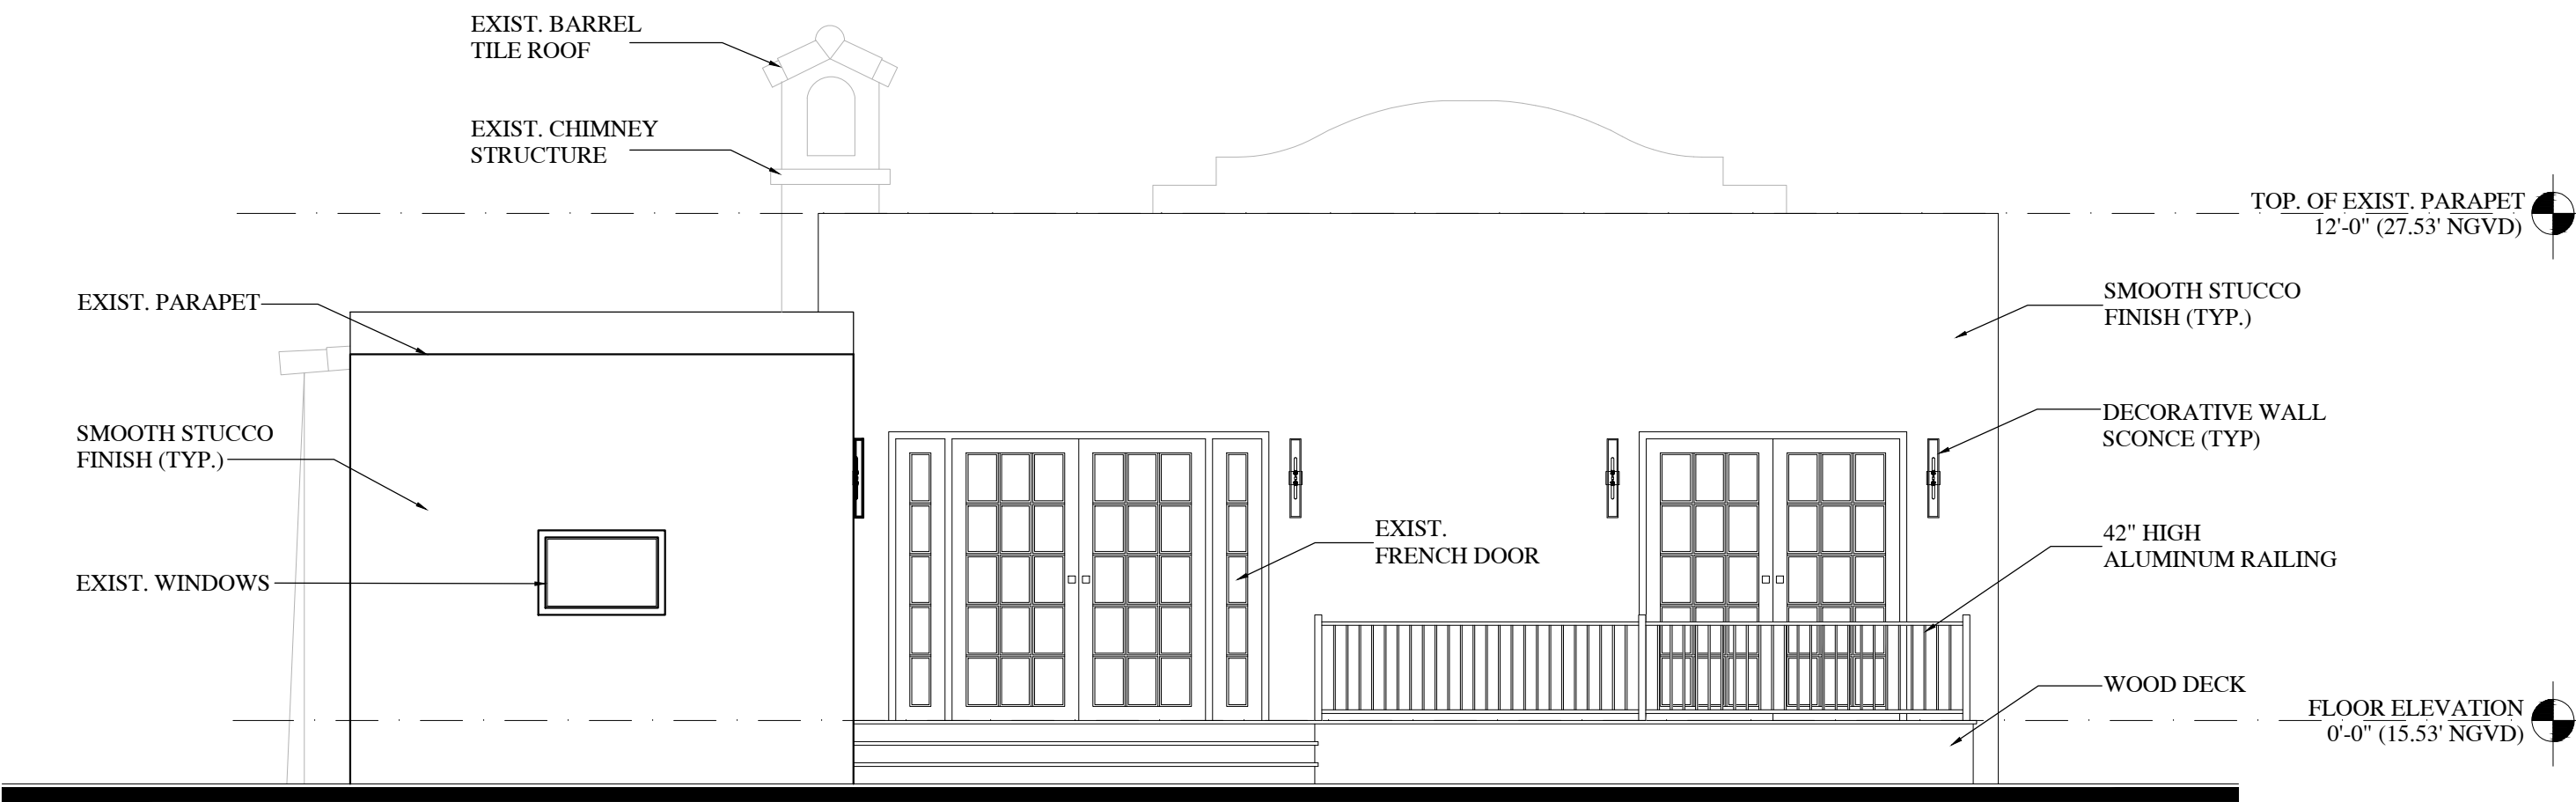


EXISTING SOUTH (REAR) ELEVATION

SCALE = 1/4"=1'-0"

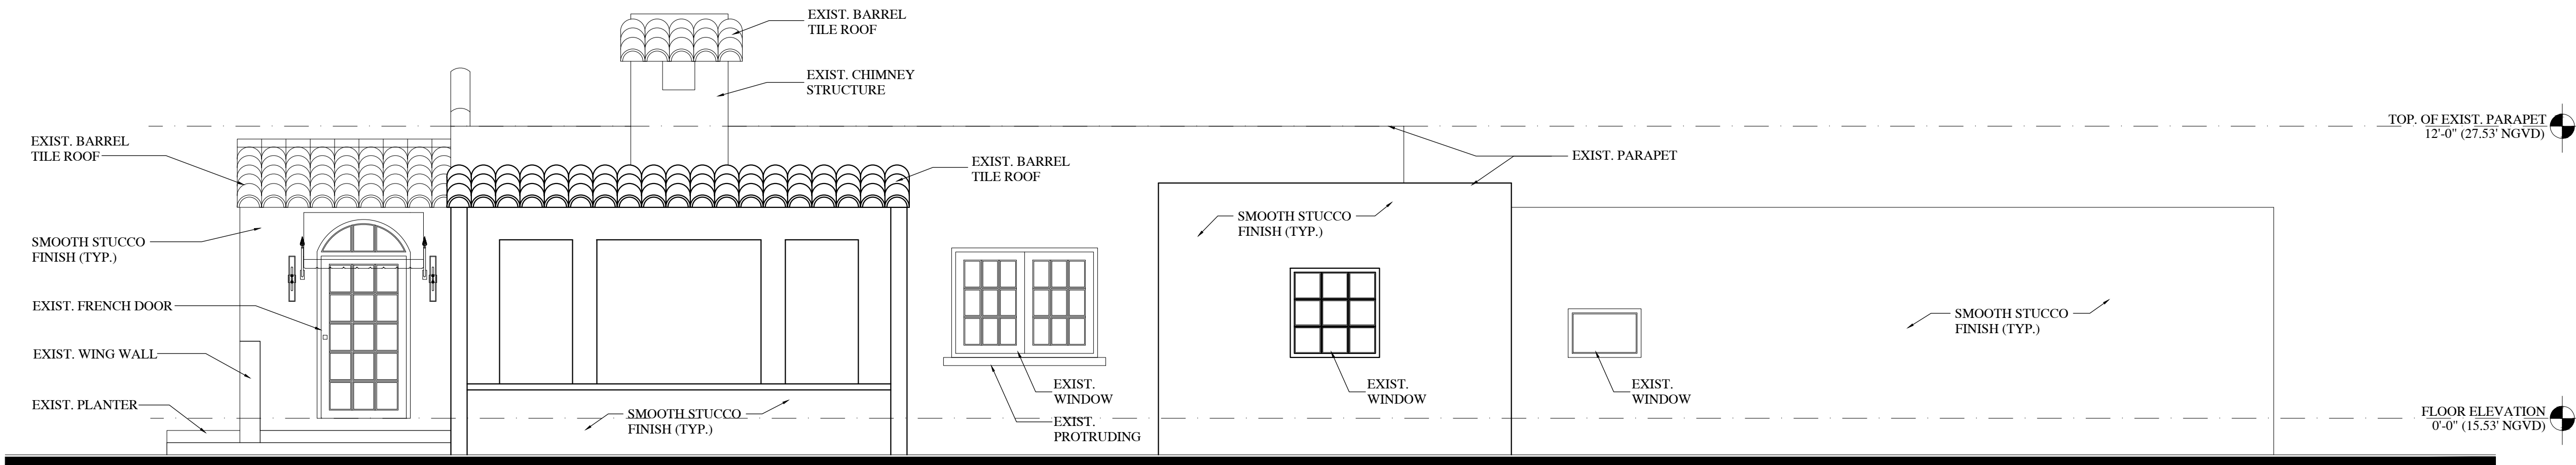


EXISTING WEST (RIGHT) ELEVATION

SCALE = 1/4"=1'-0"

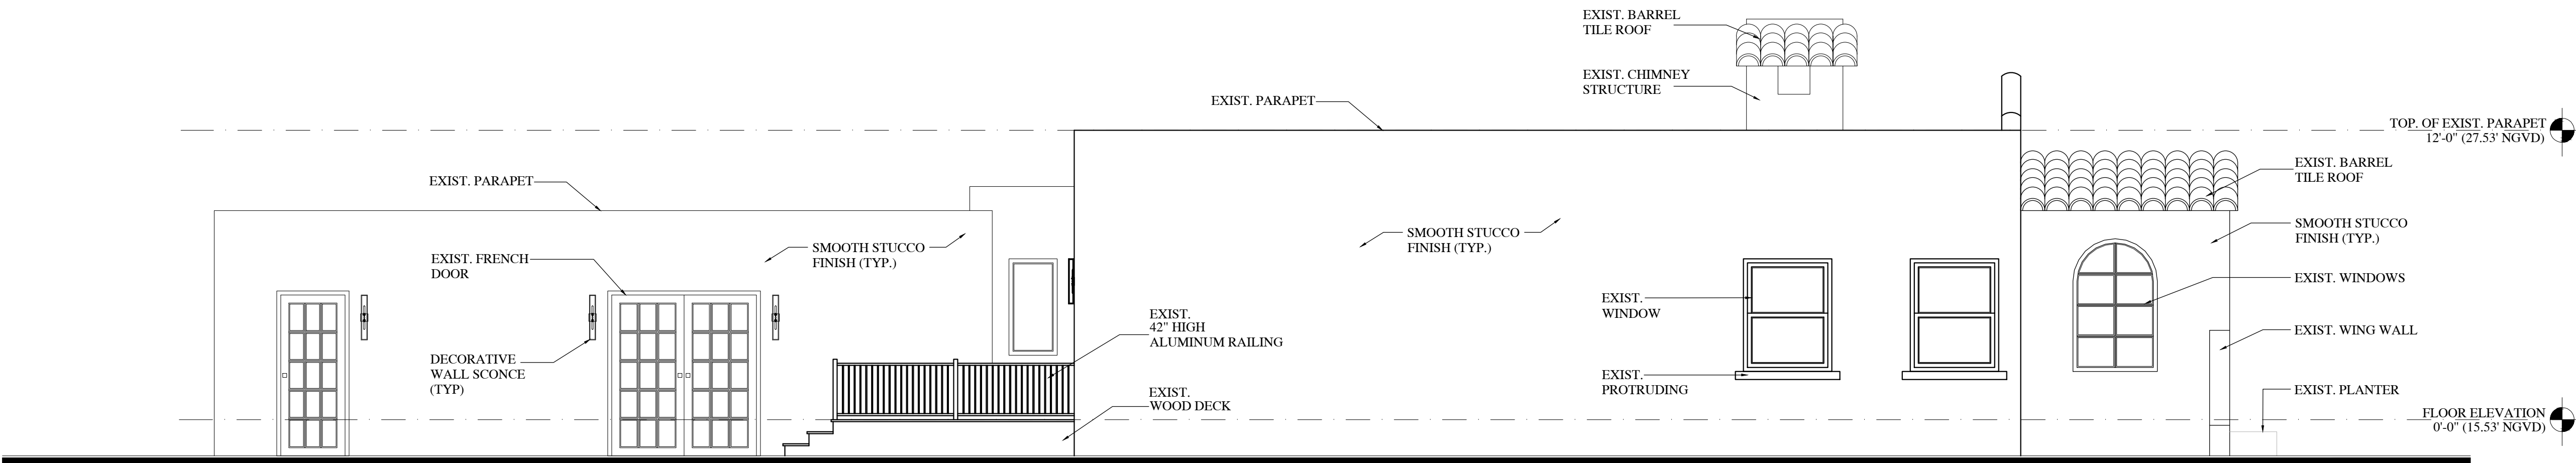

EXISTING LEFT (EAST) ELEVATION

SCALE = 1/4"=1'-0"

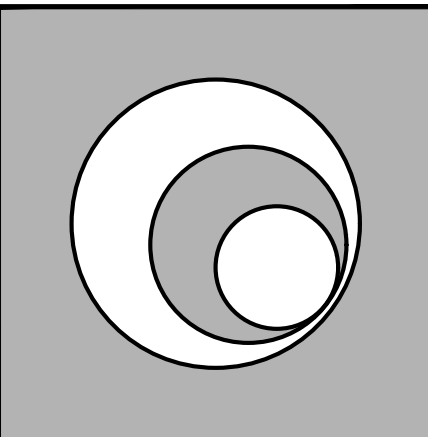

BR A V O

L L C
ARCHITECTURE
PLANNING
INTERIOR DESIGN

AA 26000771
IB 26000638

250 CATALONIA, SUITE 404
CORAL GABLES, FLORIDA 33134
TELEPHONE : 305.567.1977
FACSIMILE : 305.567.1125


RENOVATION TO RESIDENCE
1210 SEVILLA AVENUE
CORAL GABLES, FLORIDA 33144

REVISIONS:
△ 09-26-24 B.O.A COMM.
△ 08-06-25 B.O.A COMM.
△
△
△
△
△

SCALE:	AS NOTED
DRAWN BY:	
CHECKED BY:	
DATE:	
PROJECT NO.:	
FILE NAME:	
SUBMITTAL:	



SHEET NUMBER
A-4.0
EXISTING
ELEVATIONS

These Designs And Drawings Are The Copyrighted Property Of Bravo LLC and May Not Be Reproduced Except With Specific Written Consent of The Architect.
The Contractor Must Check And Verify All Dimensions Of The Job And Be Responsible For Same, Reporting Any Discrepancies To The Architect Before Commencing work. Drawings Not To Be Scaled.

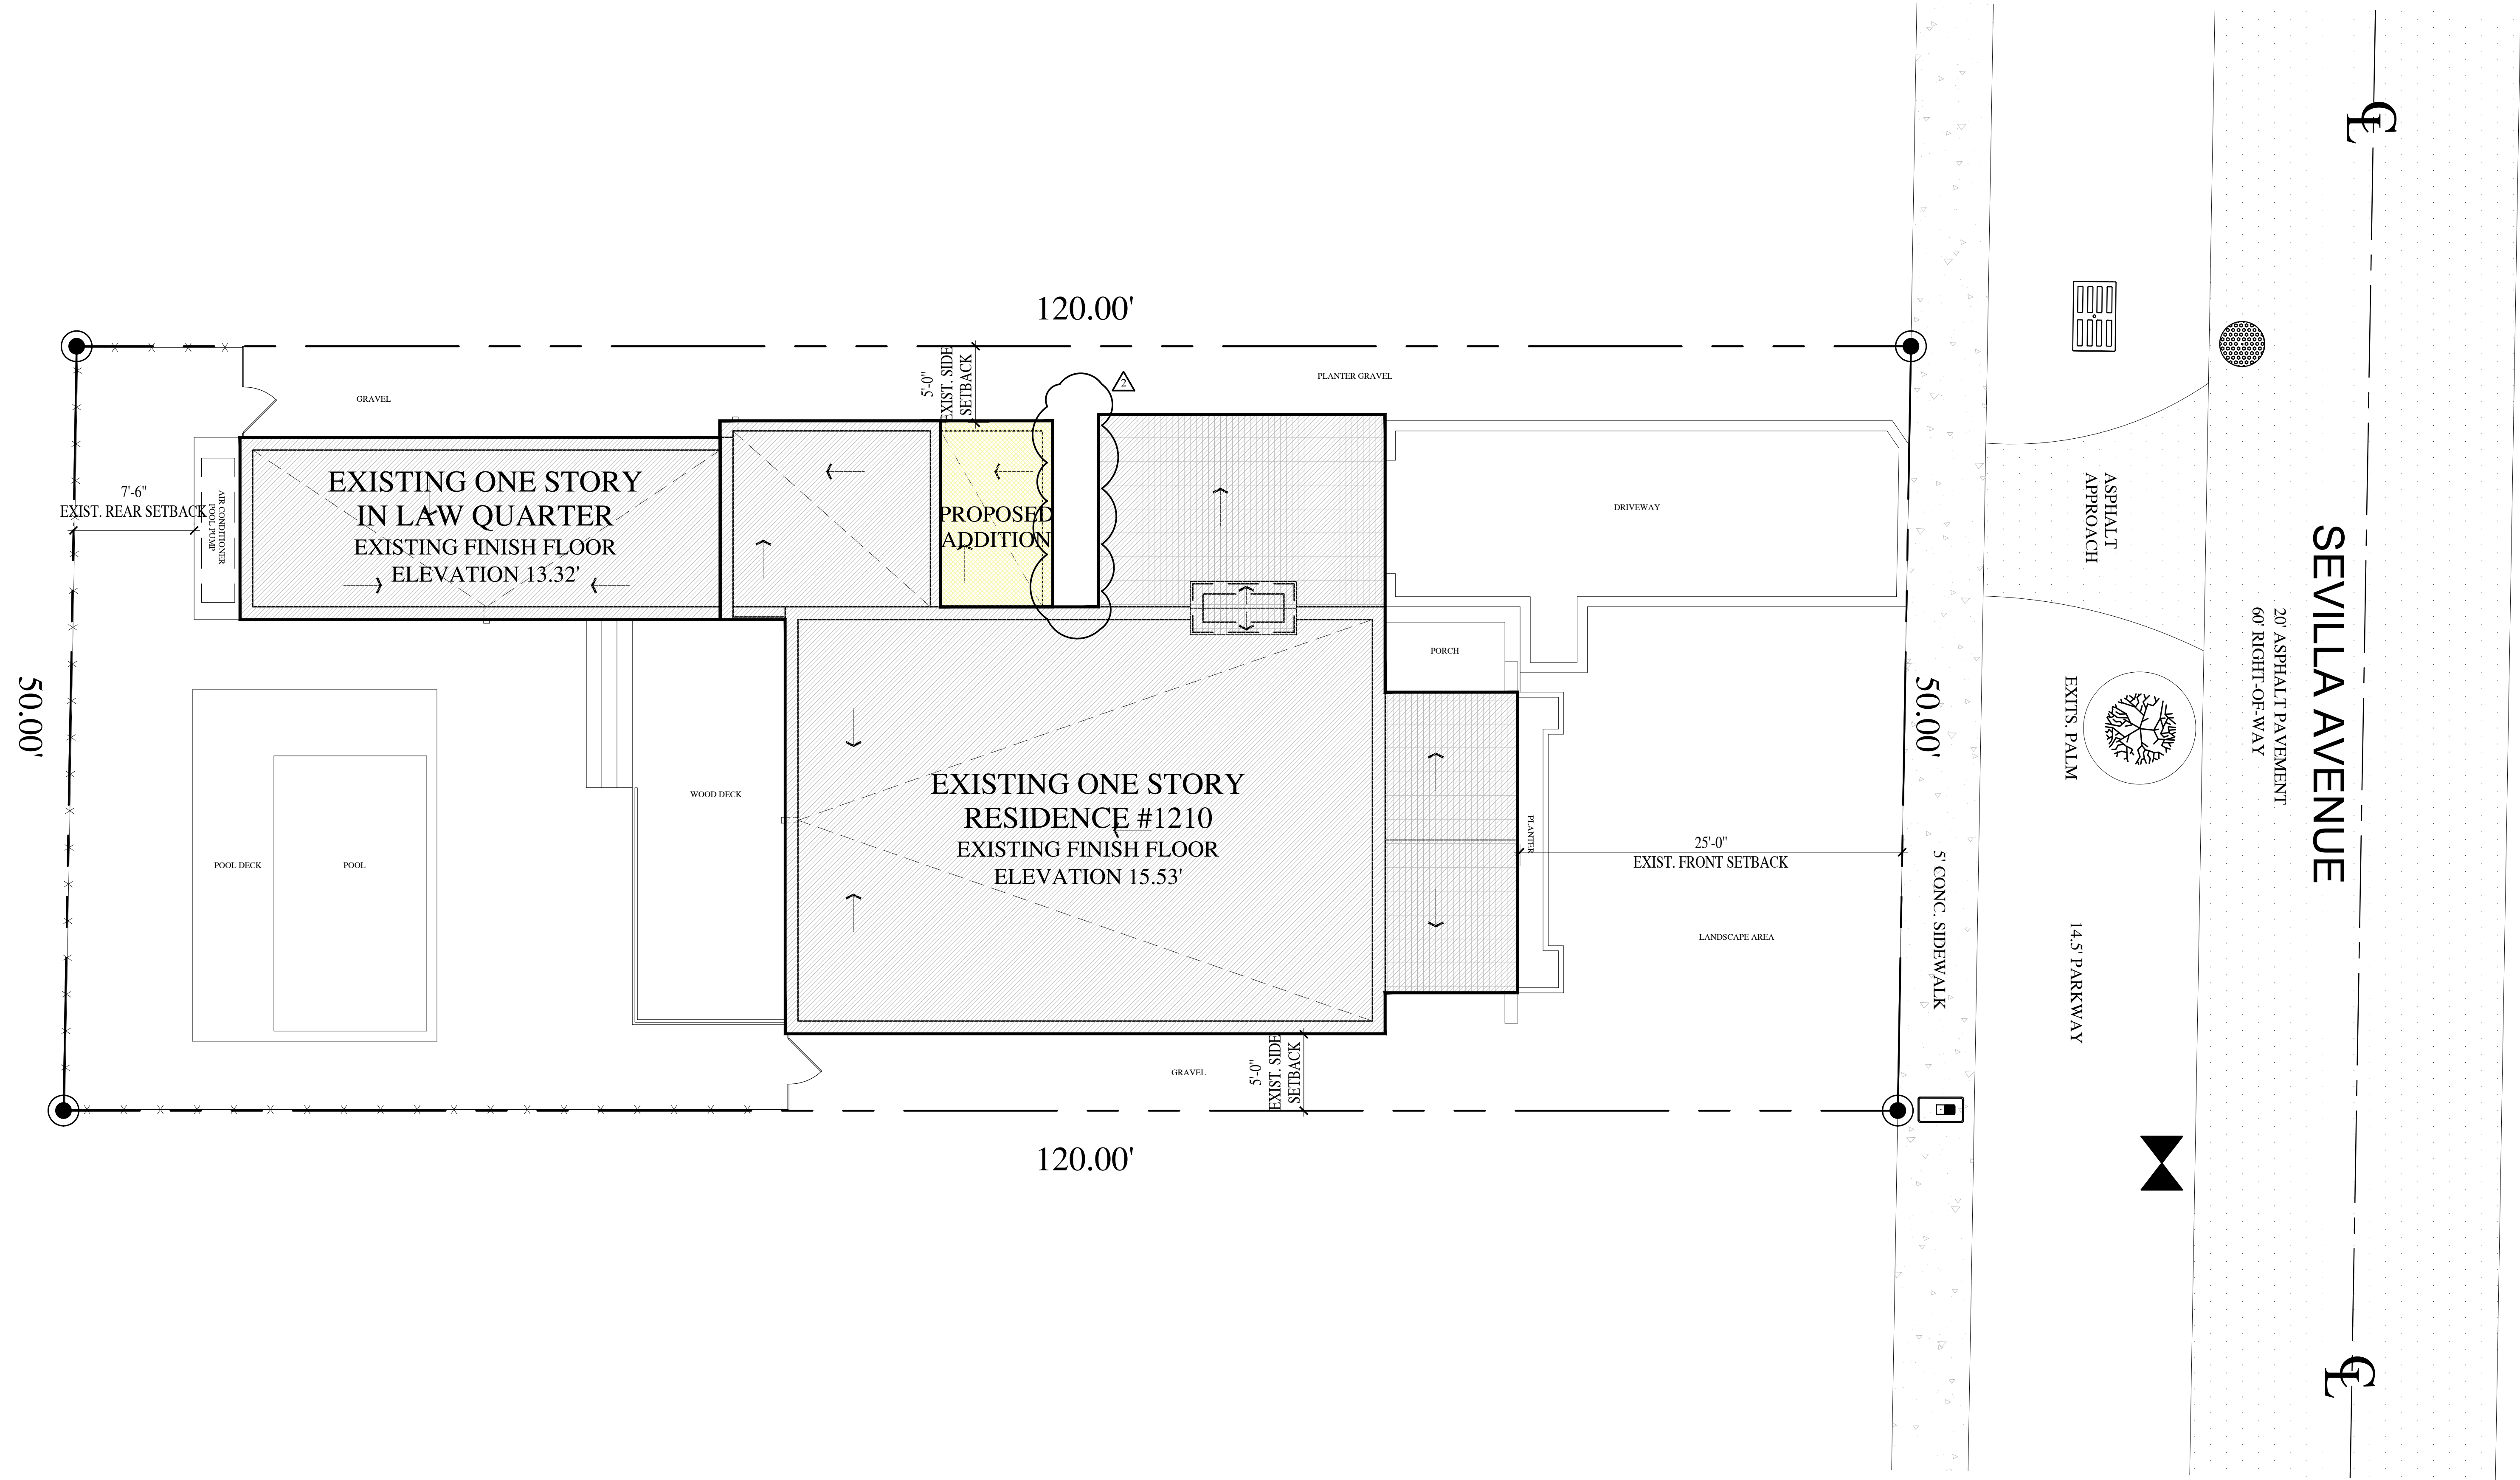

PROPOSED SITE PLAN

SCALE = 3/16"=1'-0"

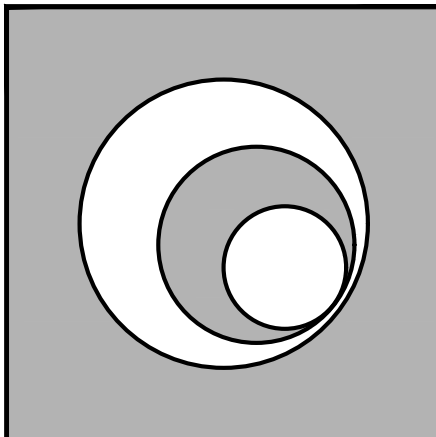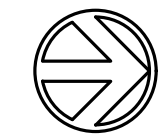

BR A V O
L L C
ARCHITECTURE
P L A N N I N G
I N T E R I O R D E S I G N

AA 26000771
IB 26000638


250 CATALONIA, SUITE 404
CORAL GABLES, FLORIDA 33134
TELEPHONE : 305 . 567 . 1977
FACSIMILE : 305 . 567 . 1125


RENOVATION TO RESIDENCE
1210 SEVILLA AVENUE
CORAL GABLES, FLORIDA 33144

REVISIONS:
△ 09-26-24 B.O.A COMM.
△ 08-06-25 B.O.A COMM.
△
△
△
△
△

SCALE:	AS NOTED
DRAWN BY:	
CHECKED BY:	
DATE:	
PROJECT NO.:	
FILE NAME:	
SUBMITTAL:	

SHEET NUMBER
A-5.0
PROPOSED
SITE PLAN

 

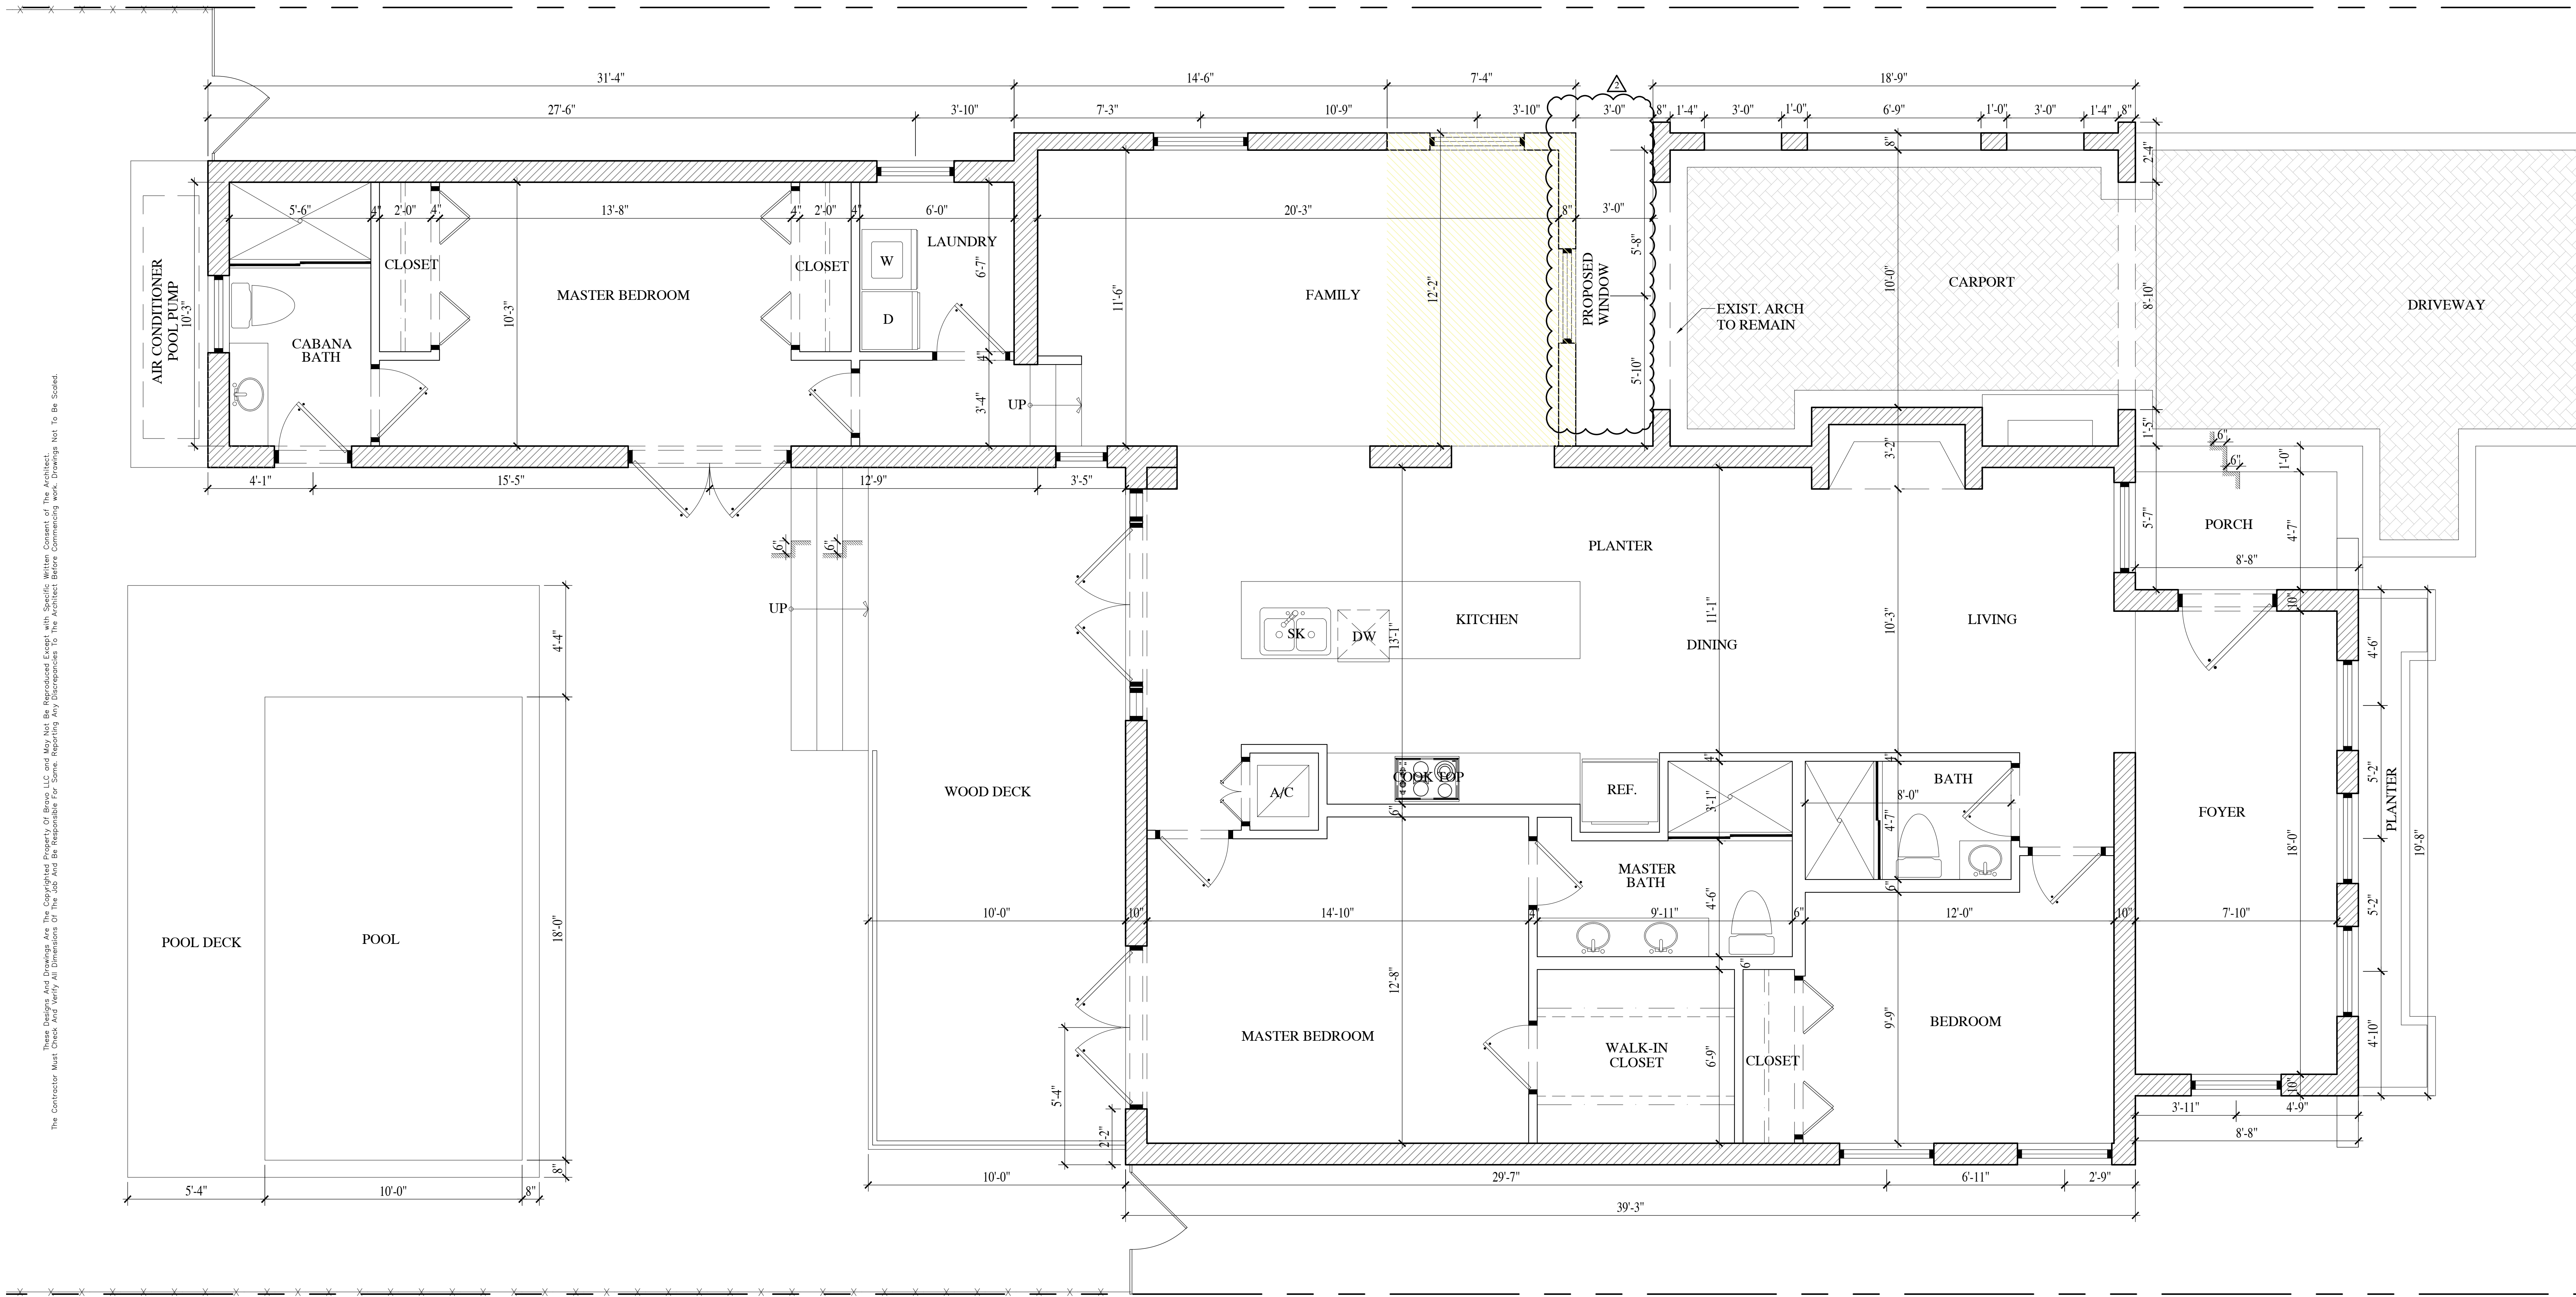

These Designs And Drawings Are The Copyrighted Property Of Bravo LLC And May Not Be Reproduced Except With Written Consent Of The Architect.
The Contractor Must Check And Verify All Dimensions Of The Job And Be Responsible For Same, Reporting Any Discrepancies To The Architect Before Commencing work. Drawings Not To Be Scaled.

PROPOSED FLOOR PLAN

SCALE = 3/8"=1'-0"



BR A V O

L L C
ARCHITECTURE
PLANNING
INTERIOR DESIGN

AA 26000771
IB 26000638

250 CATALONIA, SUITE 404
CORAL GABLES, FLORIDA 33134
TELEPHONE : 305. 567. 1977
FACSIMILE : 305. 567. 1125

RENOVATION TO RESIDENCE
1210 SEVILLA AVENUE
CORAL GABLES, FLORIDA 33144

REVISIONS:

- 09-26-24 B.O.A COMM.
- 08-06-25 B.O.A COMM.
-
-
-
-
-
-

SCALE: AS NOTED

DRAWN BY:

CHECKED BY:

DATE:


PROJECT NO.:

FILE NAME:

SUBMITTAL:

SHEET NUMBER

A-6.0
PROPOSED
FLOOR PLAN

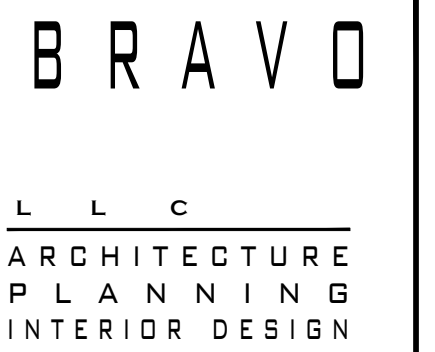

A 26000771
B 26000638

150 CATALONIA, SUITE 404
ORAL GABLES, FLORIDA 33134
TELEPHONE : 305.567.1977
ACSIMILE : 305.567.1125

RENOVATION TO RESIDENCE
1210 SEVILLA AVENUE
CORAL GABLES, FLORIDA 33144

REVISIONS:

[illegible]

SCALE: AS NOTED

DRAWN BY:

CHECKED BY:

DATE: _____


PROJECT NO.:

FILE NAME:

SUBMITTAL:


SHEET NUMBER

A-7.0
PROPOSED
ROOF PLAN

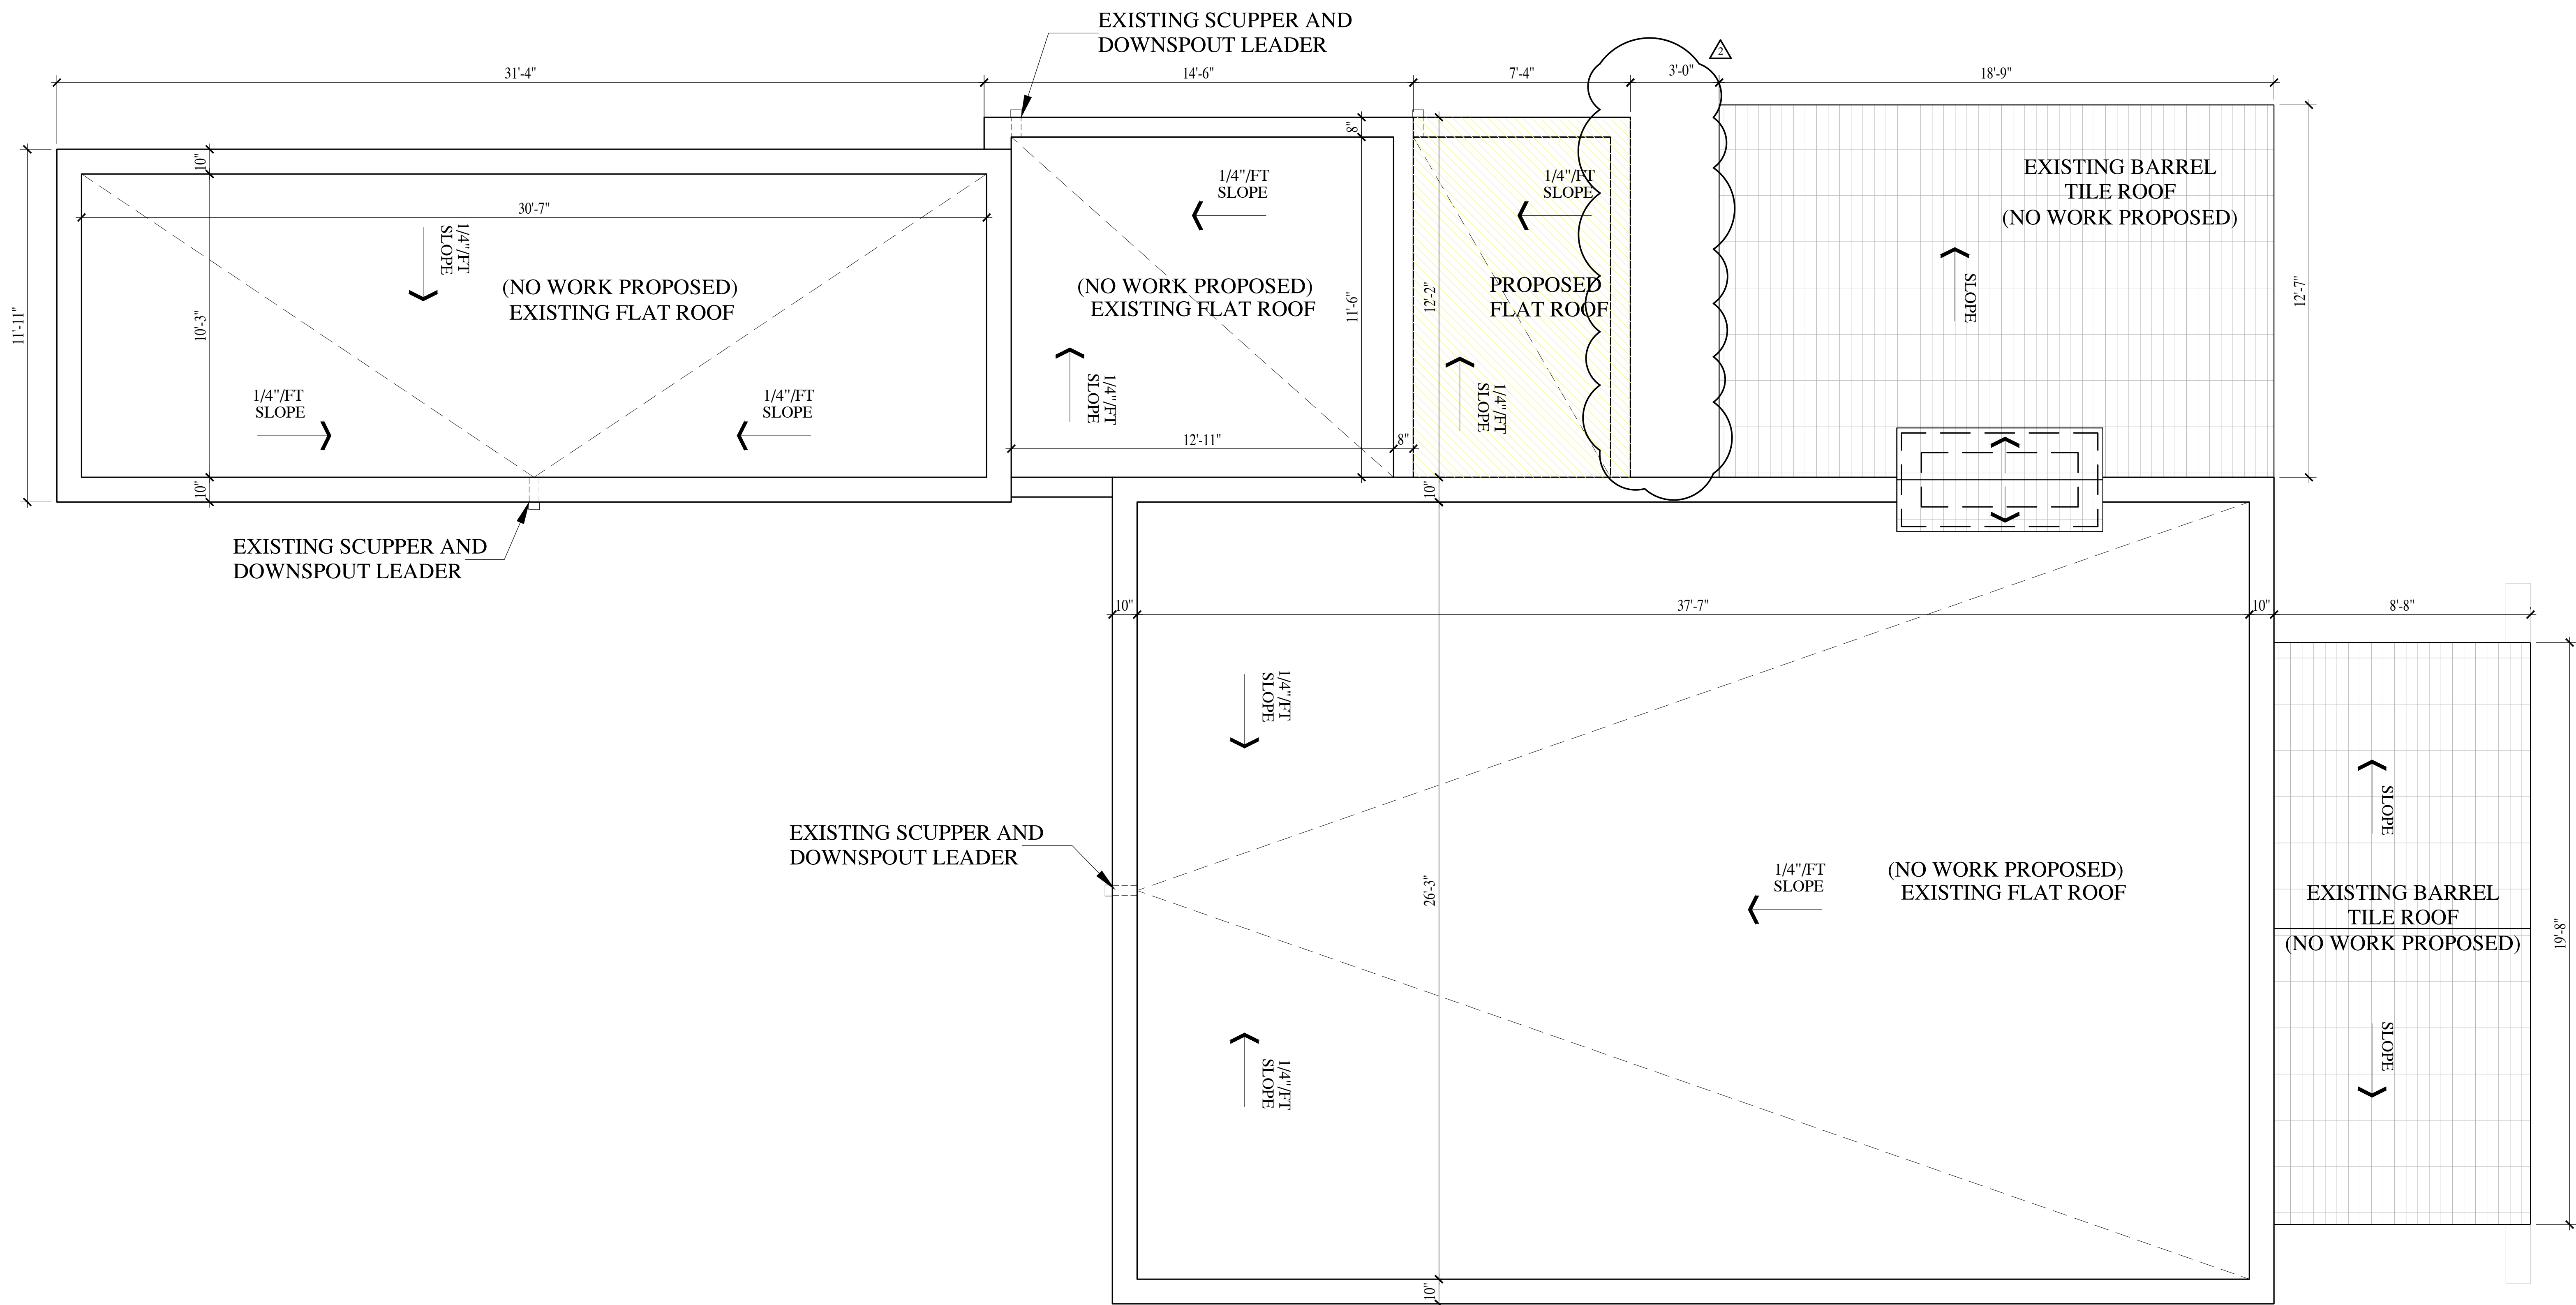


PROPOSED ROOF PLAN

SCALE = 3/8"=1'-0"

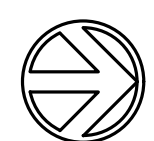


These Designs And Drawings Are The Copyrighted Property Of Bravo LLC and May Not Be Reproduced Except with Specific Written Consent of The Architect. The Contractor Must Check And Verify All Dimensions Of The Job And Be Responsible For Same, Reporting Any Discrepancies To The Architect Before Commencing work. Drawings Not To Be Scaled.


These Designs And Drawings Are The Copyrighted Property Of Bravo LLC And May Not Be Reproduced Except With Specific Written Consent Of The Architect. The Contractor Must Check And Verify All Dimensions Of The Job And Be Responsible For Same, Reporting Any Discrepancies To The Architect Before Commencing work. Drawings Not To Be Scaled.

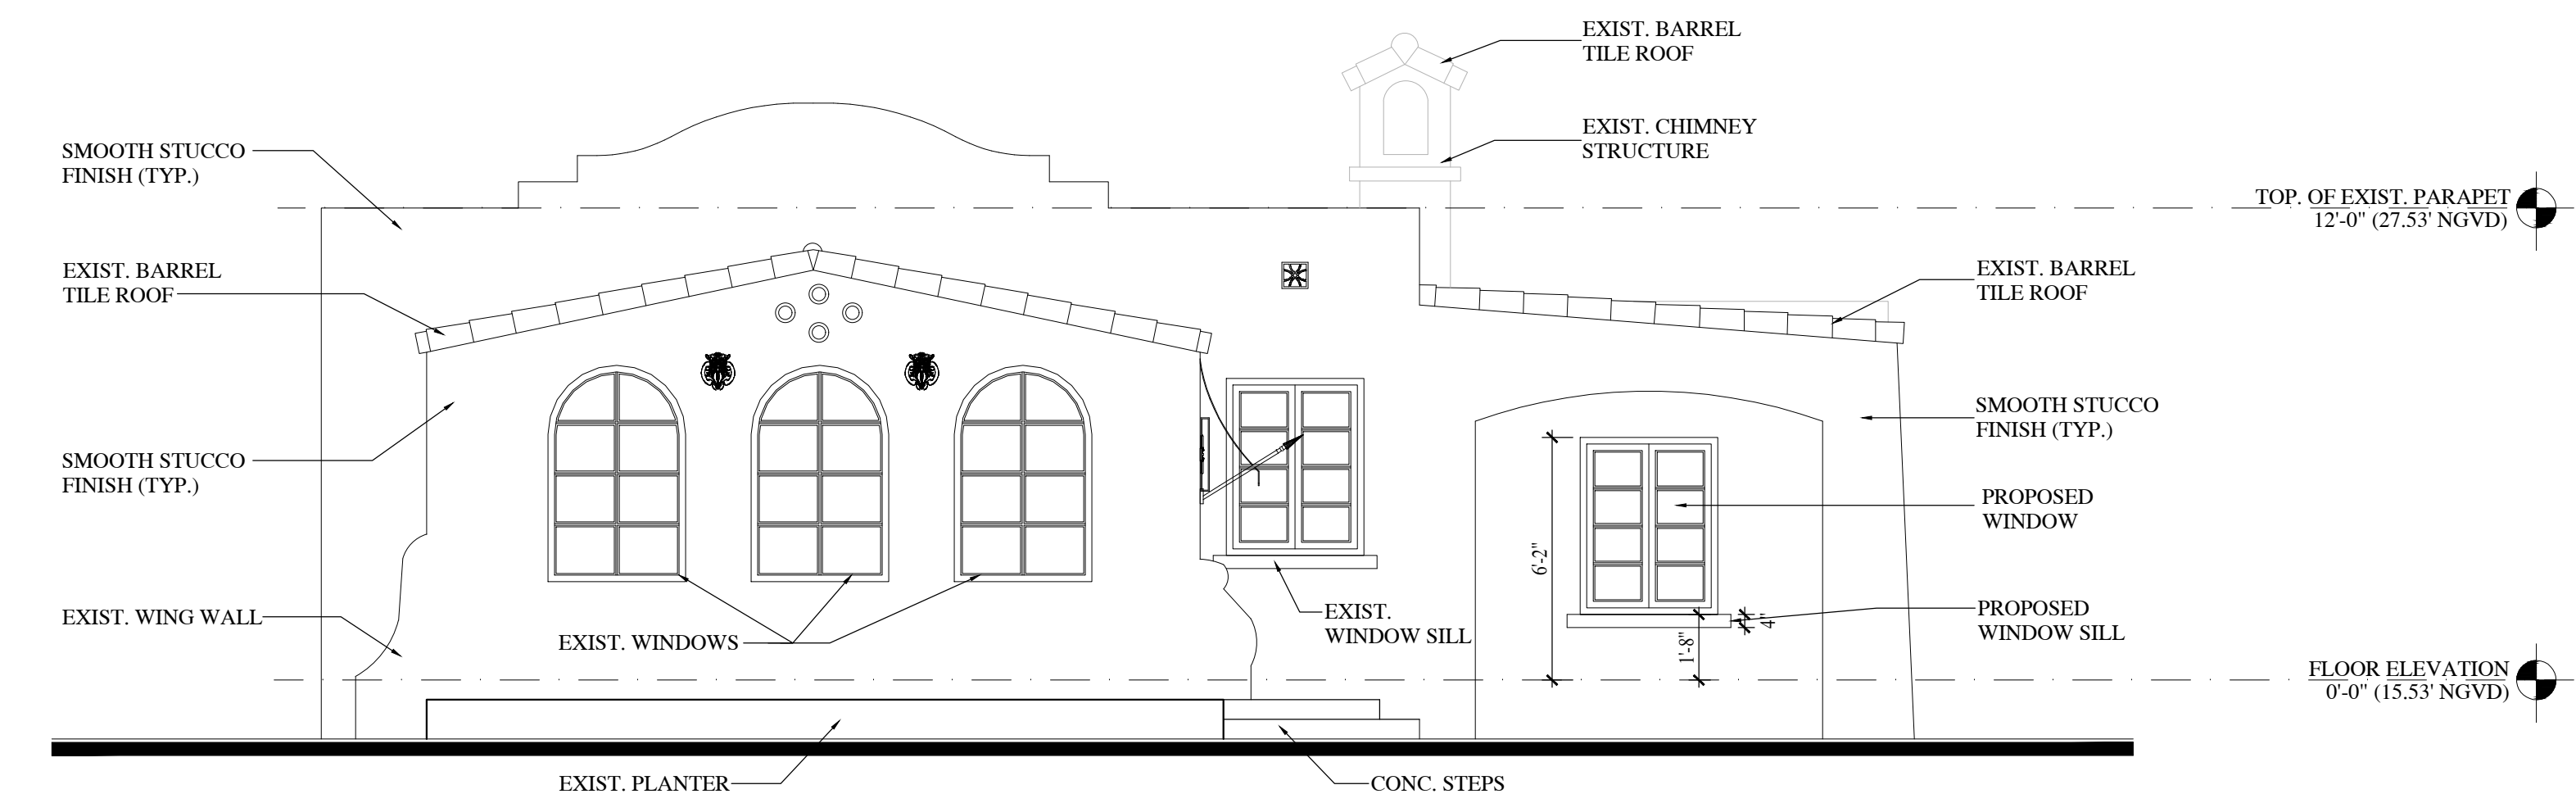


PROPOSED NORTH (FRONT) ELEVATION
SCALE = 1/4"=1'-0"

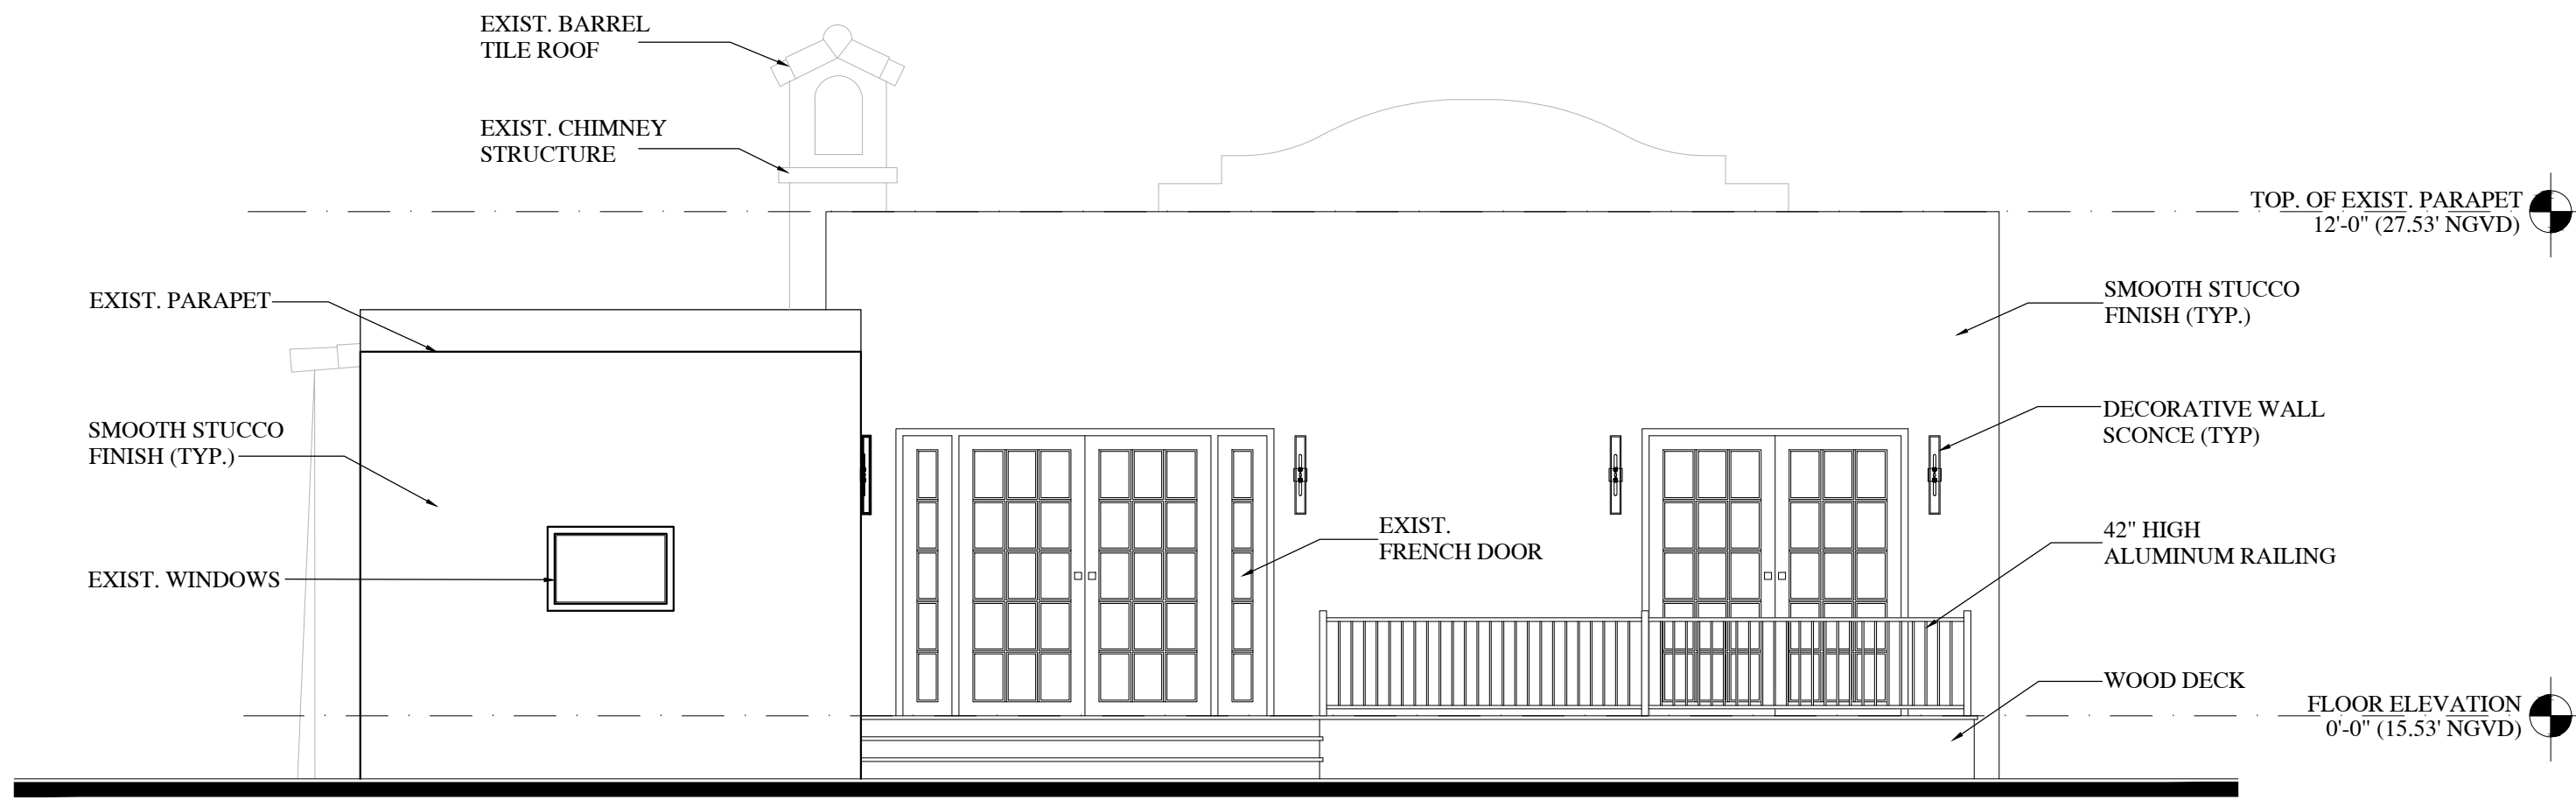


PROPOSED SOUTH (REAR) ELEVATION
SCALE = 1/4"=1'-0"

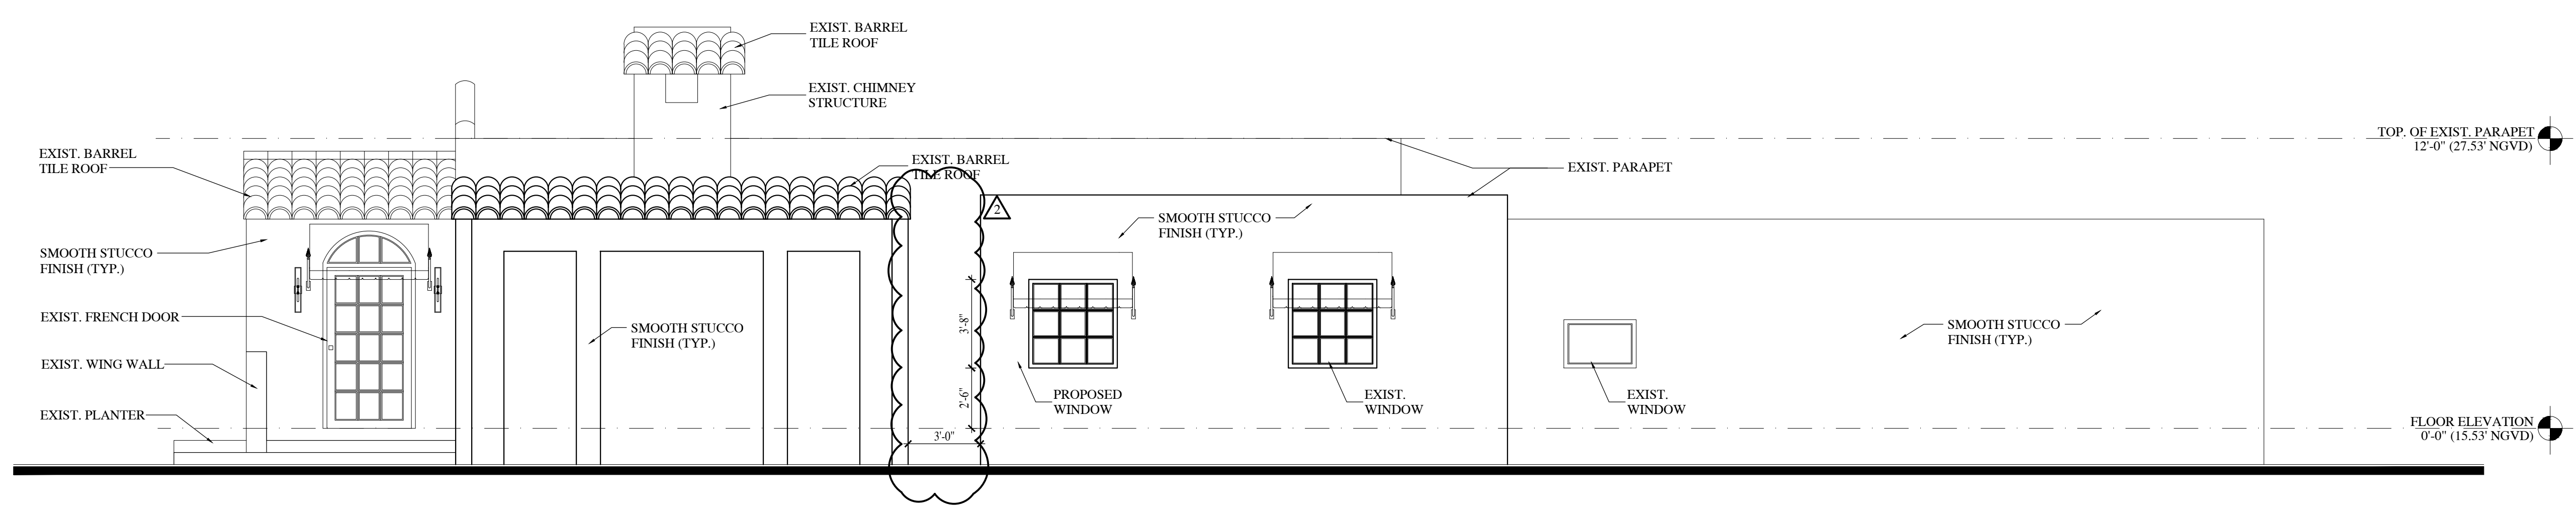

PROPOSED WEST (RIGHT) ELEVATION
SCALE = 1/4"=1'-0"

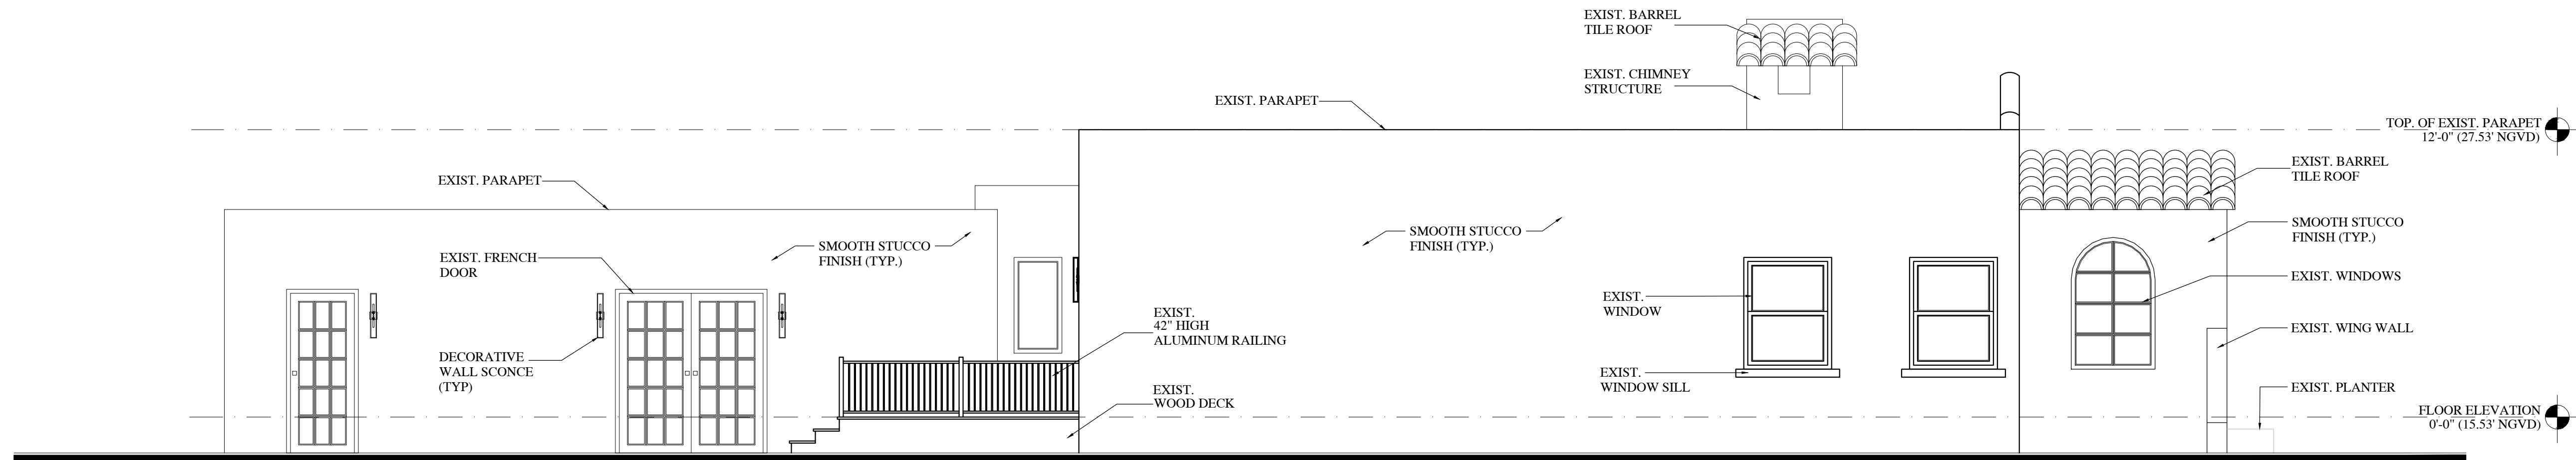

PROPOSED LEFT (EAST) ELEVATION
SCALE = 1/4"=1'-0"

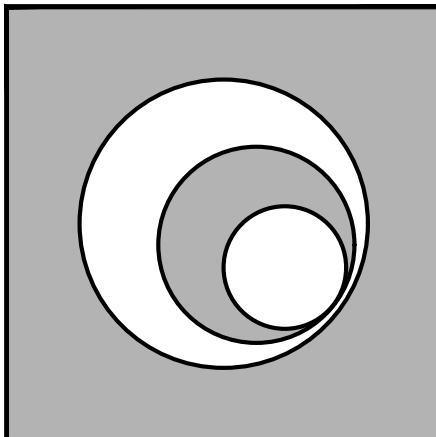

BR A V O
L L C
ARCHITECTURE
PLANNING
INTERIOR DESIGN

AA 26000771
IB 26000638


250 CATALONIA, SUITE 404
CORAL GABLES, FLORIDA 33134
TELEPHONE : 305.567.1977
FACSIMILE : 305.567.1125

RENOVATION TO RESIDENCE
1210 SEVILLA AVENUE
CORAL GABLES, FLORIDA 33144


REVISIONS:
△ 09-26-24 B.O.A COMM.
△ 08-06-25 B.O.A COMM.
△
△
△
△
△

SCALE:	AS NOTED
DRAWN BY:	
CHECKED BY:	
DATE:	
PROJECT NO.:	
FILE NAME:	
SUBMITTAL:	

SHEET NUMBER
A-8.0
PROPOSED
ELEVATIONS

 

These Designs And Drawings Are The Copyrighted Property Of Bravo LLC And May Not Be Reproduced Except With Specific Written Consent Of The Architect.
The Contractor Must Check And Verify All Dimensions Of The Job And Be Responsible For Same, Reporting Any Discrepancies To The Architect Before Commencing work. Drawings Not To Be Scaled.

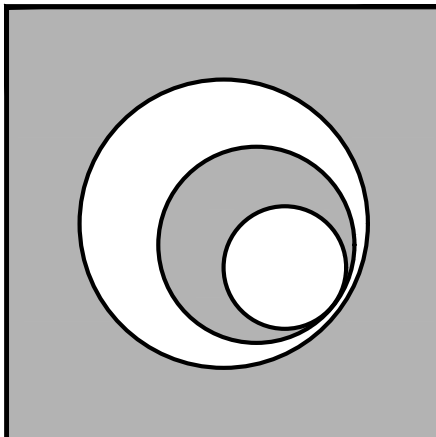

B R A V O
L L C
ARCHITECTURE
P L A N N I N G
I N T E R I O R D E S I G N

AA 26000771
IB 26000638


250 CATALONIA, SUITE 404
CORAL GABLES, FLORIDA 33134
TELEPHONE : 305 . 567 . 1977
FACSIMILE : 305 . 567 . 1125

RENOVATION TO RESIDENCE
1210 SEVILLA AVENUE
CORAL GABLES, FLORIDA 33144


REVISIONS:
△ 09-26-24 B.O.A COMM.
△ 08-06-25 B.O.A COMM.
△
△
△
△
△
△

SCALE:	AS NOTED
DRAWN BY:	
CHECKED BY:	
DATE:	
PROJECT NO.:	
FILE NAME:	
SUBMITTAL:	

SHEET NUMBER
A-9.0
RENDERINGS

 

These Designs And Drawings Are The Copyrighted Property Of Bravo LLC and May Not Be Reproduced Except With Specific Written Consent of The Architect.
The Contractor Must Check And Verify All Dimensions Of The Job And Be Responsible For Same, Reporting Any Discrepancies To The Architect Before Commencing work. Drawings Not To Be Scaled.

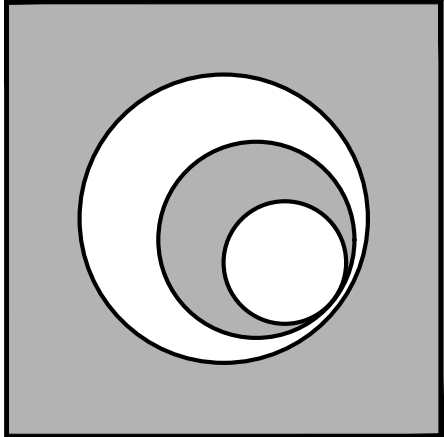

B R A V O
L L C
ARCHITECTURE
P L A N N I N G
I N T E R I O R D E S I G N

AA 26000771
IB 26000638

250 CATALONIA, SUITE 404
CORAL GABLES, FLORIDA 33134
TELEPHONE : 305 . 567 . 1977
FACSIMILE : 305 . 567 . 1125

RENOVATION TO RESIDENCE
1210 SEVILLA AVENUE
CORAL GABLES, FLORIDA 33144

REVISIONS:
△ 09-26-24 B.O.A COMM.
△ 08-06-25 B.O.A COMM.
△
△
△
△
△
△

SCALE:	AS NOTED
DRAWN BY:	
CHECKED BY:	
DATE:	
PROJECT NO.:	
FILE NAME:	
SUBMITTAL:	

SHEET NUMBER
A-9.1
RENDERINGS

