

1045 Castile Avenue


Original Permit Set with flat cement tile roof to match existing (white).

OFFICE SET


30A.#
 Applic.#
 Job
 Description
 ADDITION
 (and FL)
 07097079
 322397

City of Coral Gables Building & Zoning Department		Permit #:	Address:
		BLO8021079	1045 CASTLE AVE
	Approved _____		
Date	By	Section	HISTORICAL
01-02-08	[Signature]		BOARD OR ARCH.
9.27.07	GWN		BOARD OR ARCH.
9.27.07			CONCURRENCY
3/20/08	(3)		ZONING
3/19/08	(2)		PLUMBING
10-3-07	(2)		MECHANICAL
3/11/08	(2)		ELECTRICAL
			HANDICAP
			FEMA
3/3/08	off		BUILDING
3/3/08	off		STRUCTURAL
3/3/08	off		FIRE
3/3/08	off		PUBLIC WORKS
4/2/09	off		OWNER BUILDER
EVEN 4/7/08 ON			

UT # 6673

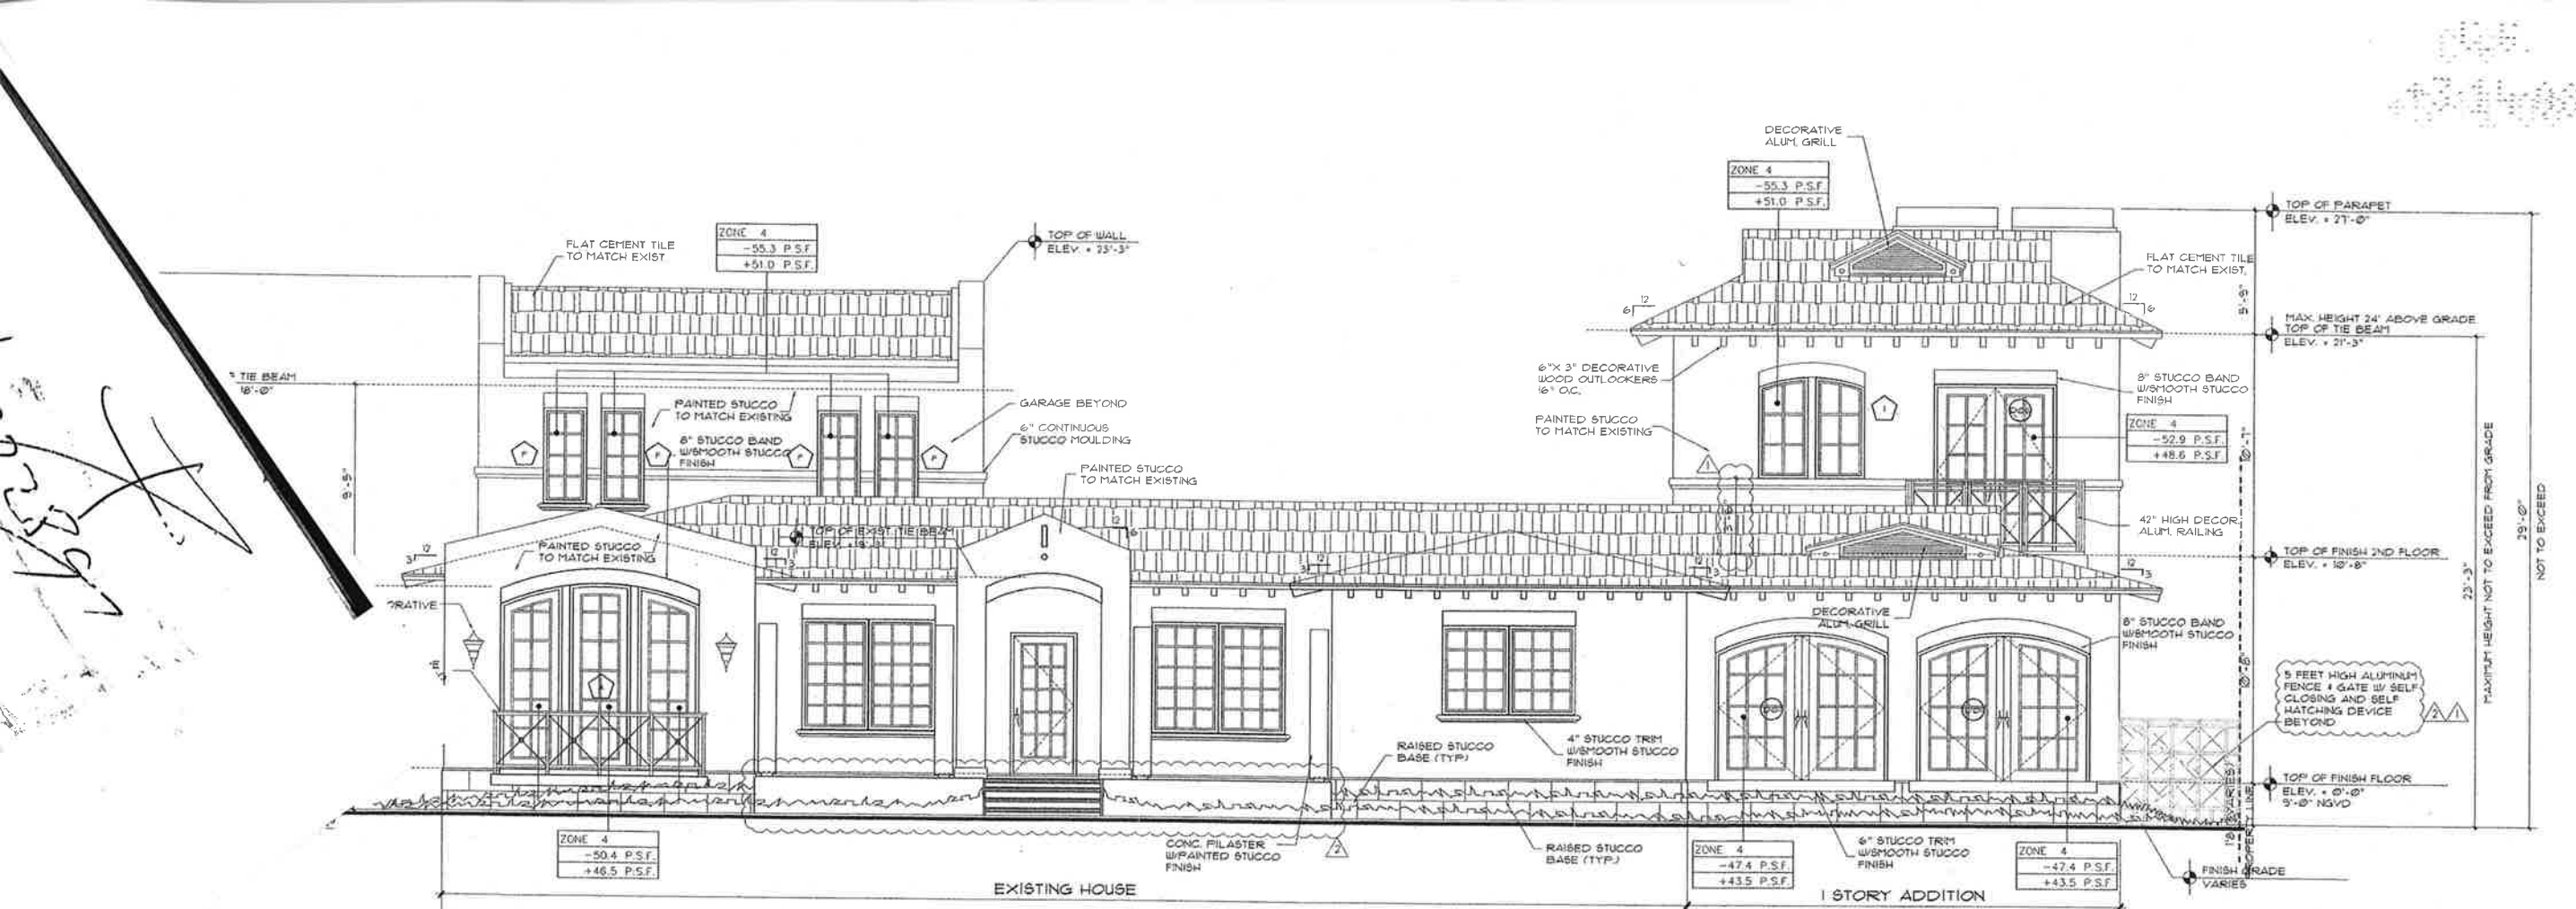

PROPOSED FRONT ELEVATION / SOUTH
SCALE = 1/4" = 1'-0"

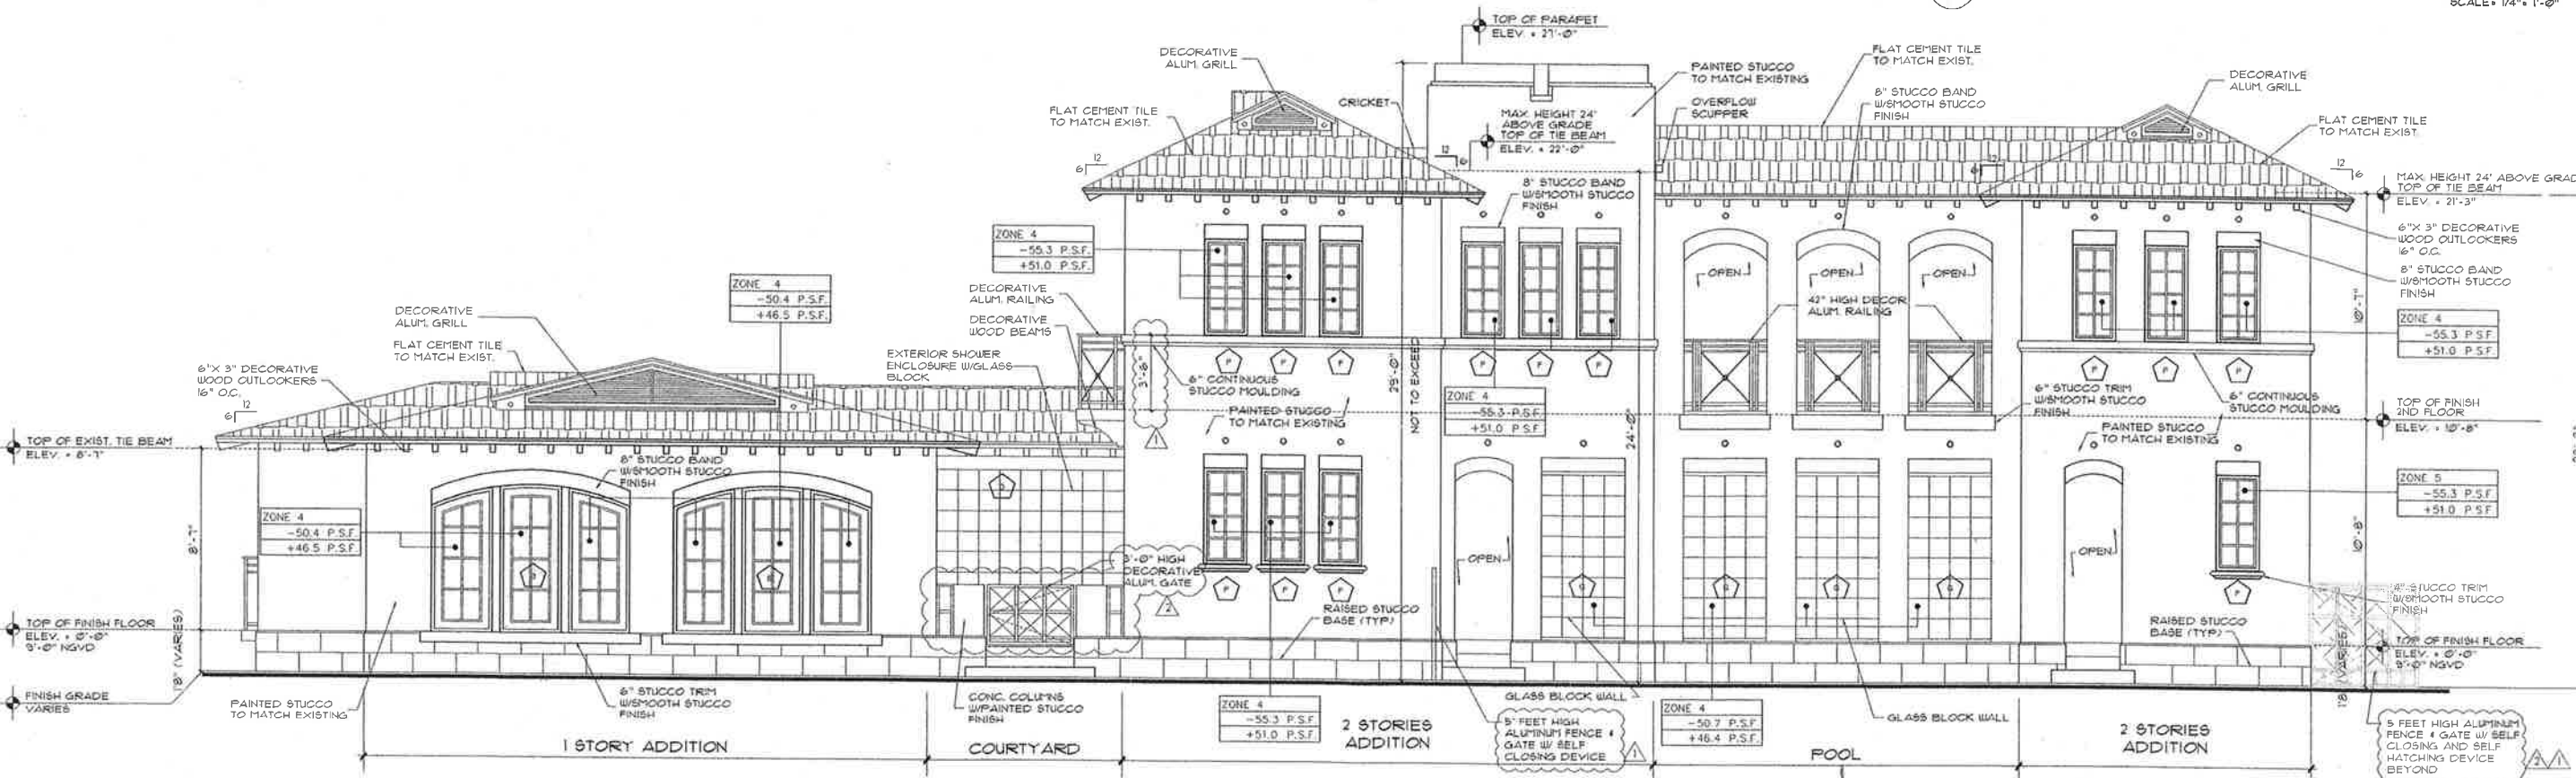

PROPOSED RIGHT ELEVATION / EAST
SCALE = 1/4" = 1'-0"

R V L
Architecture
Interior Design
Planning
2560 S.W. 27th Ave.
Miami, Florida 33133
(305) 529-1080 P
(305) 529-2022 F

Luis O. Revuelta
AR-0007972
Nestor Vega
AR-0008368
Bert Leon
AR-0013618

Seal
Luis O. Revuelta
Professional Engineer
MAR 12 2025

Project Designer:
Luis O. Revuelta


Consultants

RESIDENCE FOR:
MR & MRS. REVUELTA - SEGRE
1045 CASTLE AV. CORAL GABLES, FL 33174


Revisions
02-25-20
BUILDING DEPT
03-05-20
BUILDING DEPT.

Date Of Issue
03-20-21
Drawn By
MDG
Checked By
LOR
Scale
AS SHOWN

RE
V
U
E
L
T
A
V
E
C
A
L
E
O
Z

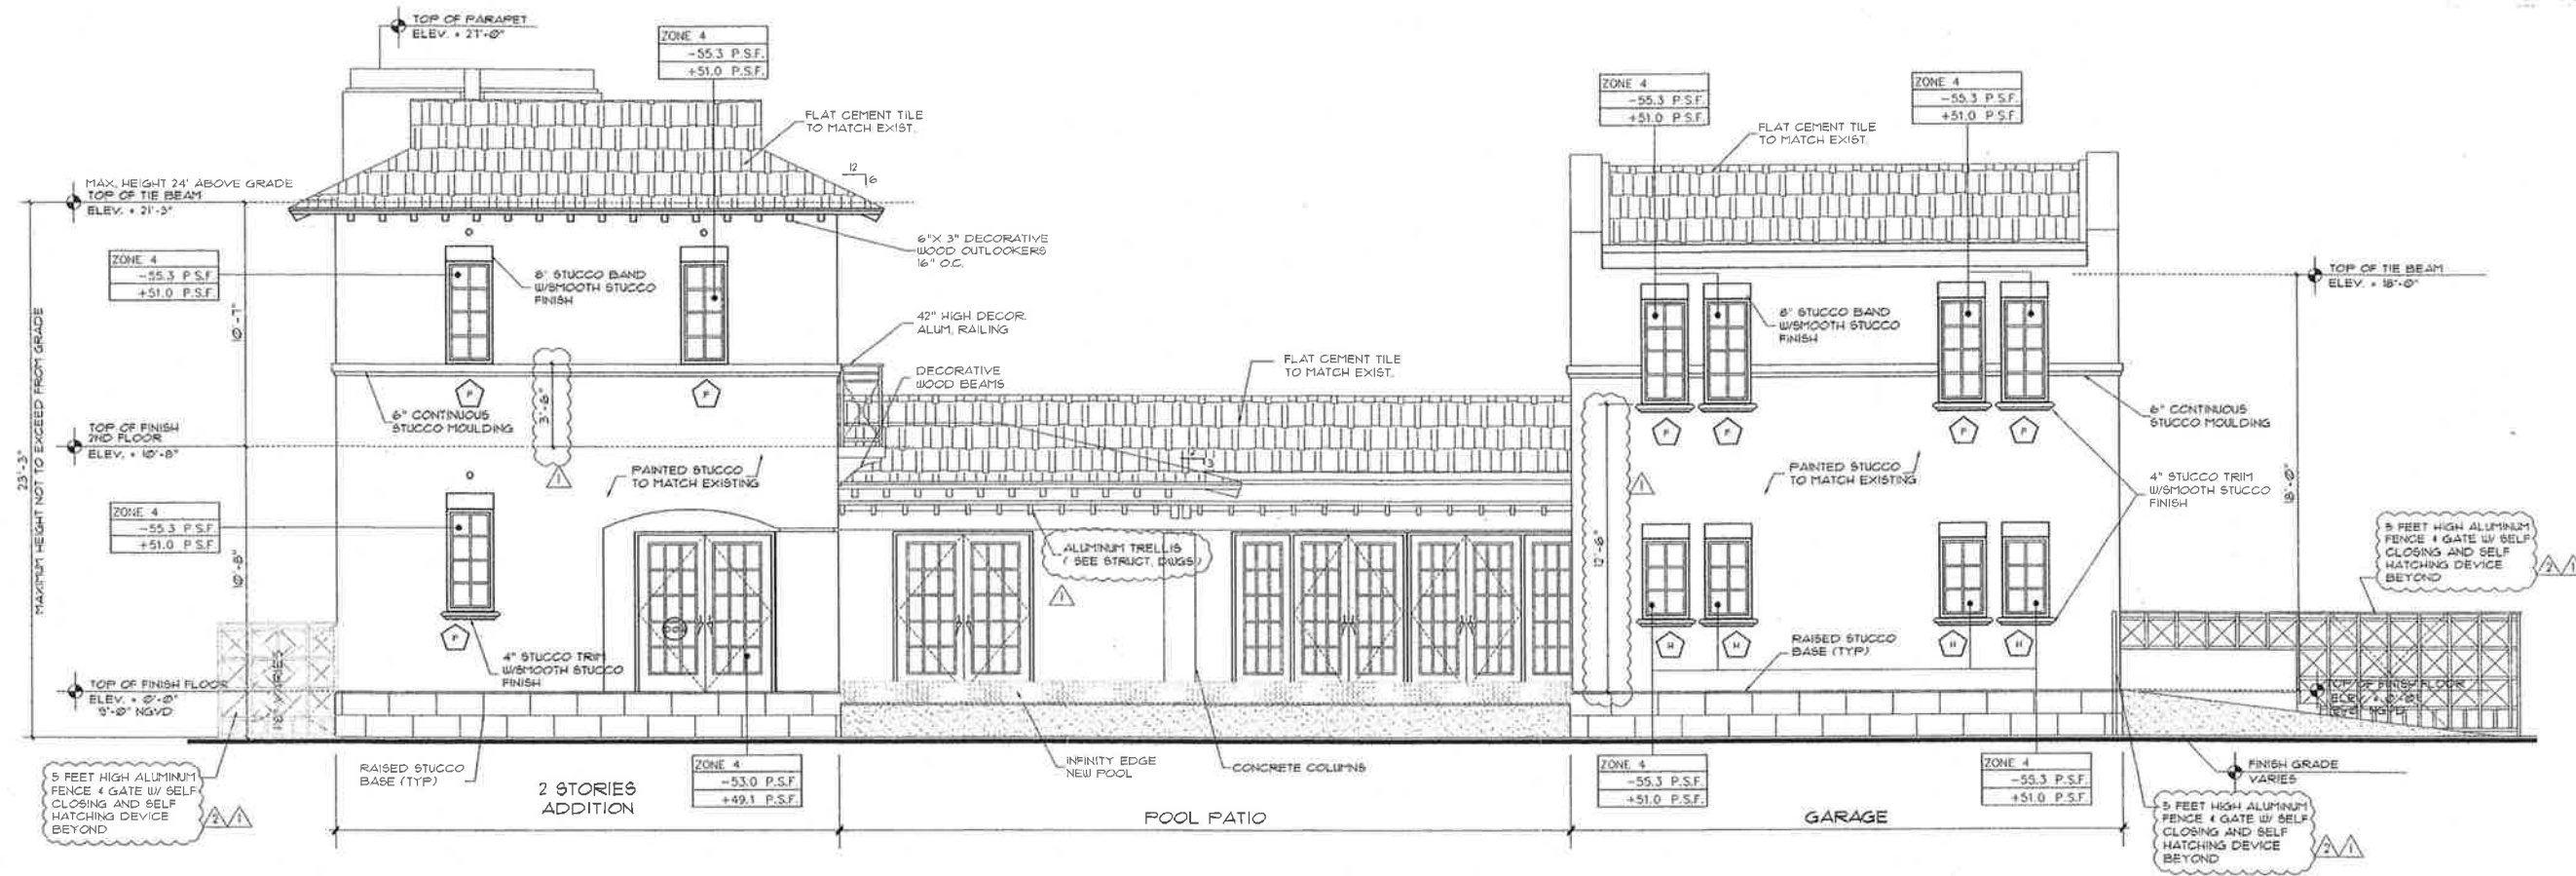

PROPOSED REAR ELEVATION / NORTH
SCALE: 1/4" = 1'-0"

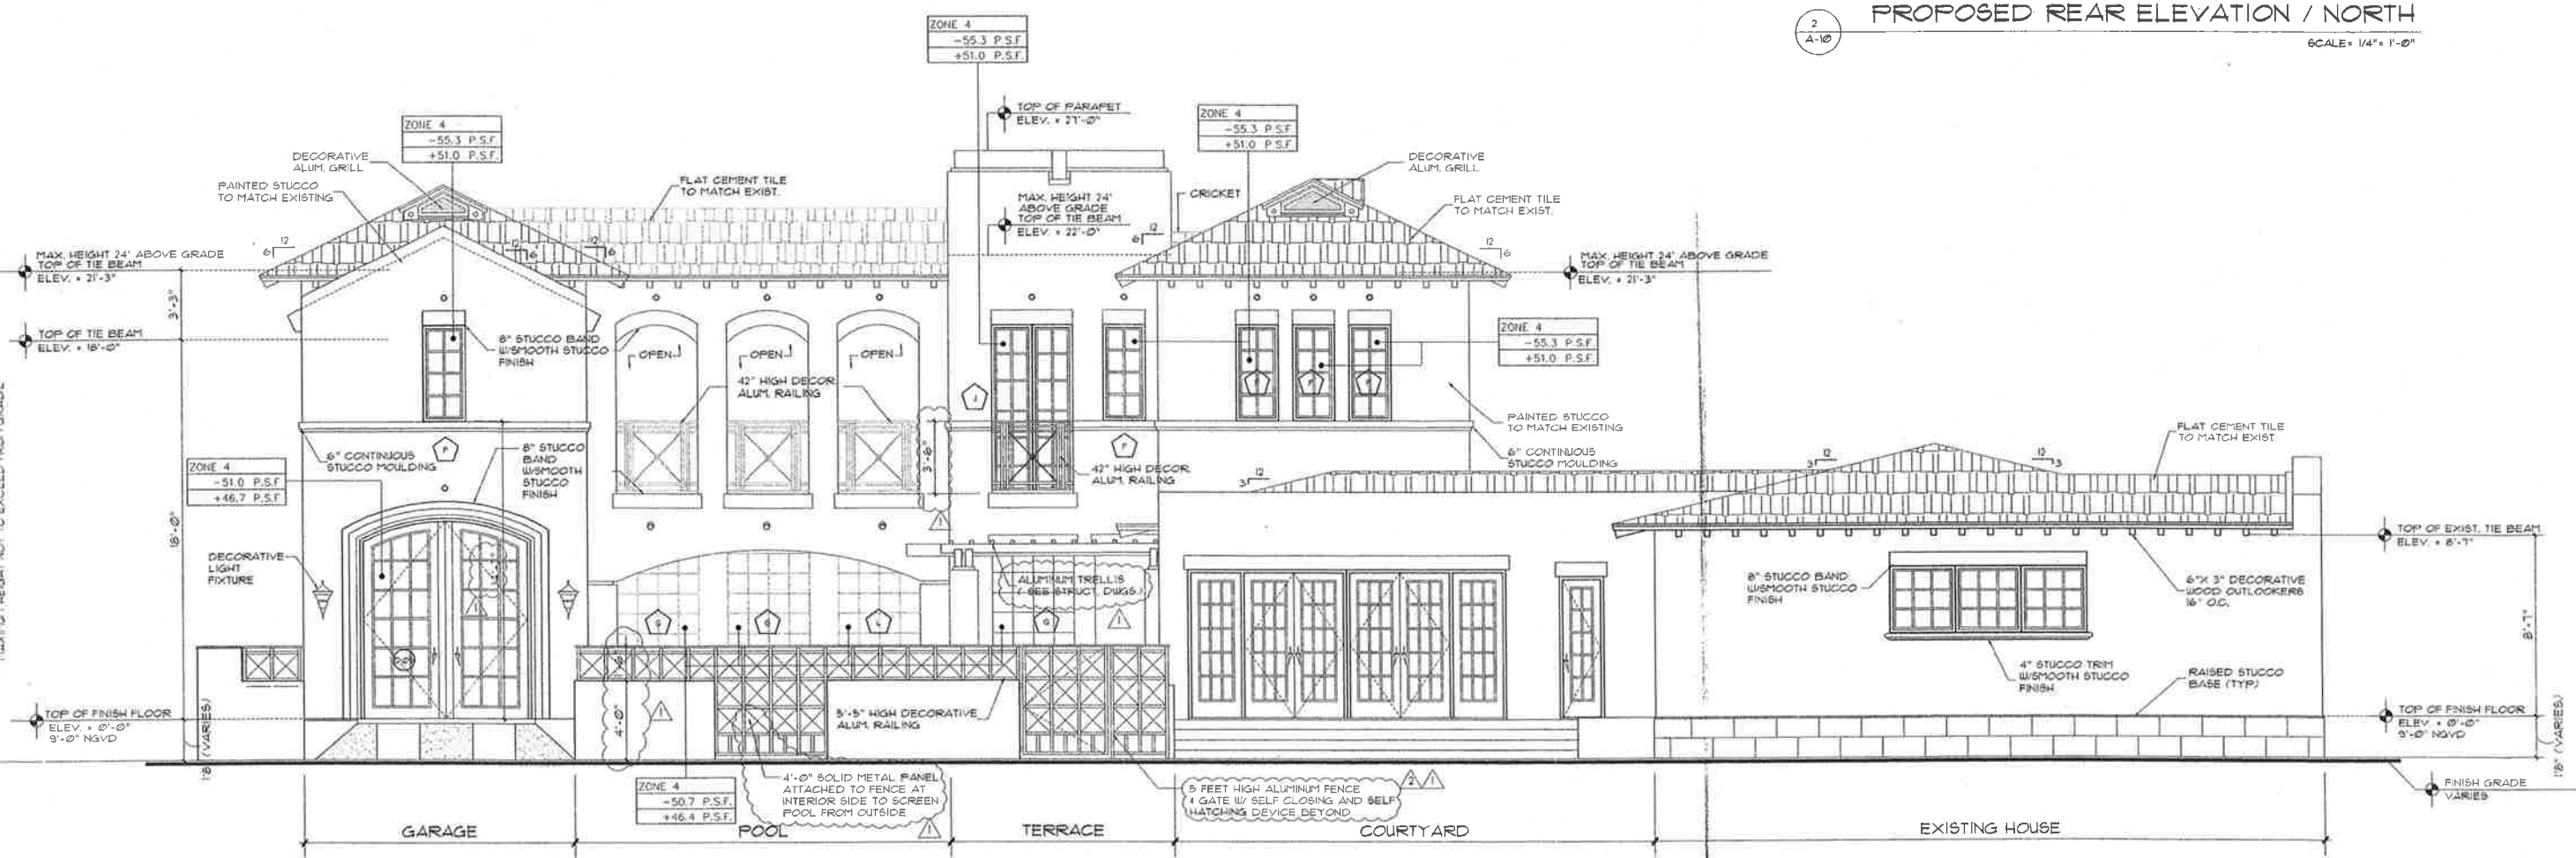

PROPOSED LEFT ELEVATION / WEST
SCALE: 1/4" = 1'-0"