




EXISTING PANORAMIC VIEW

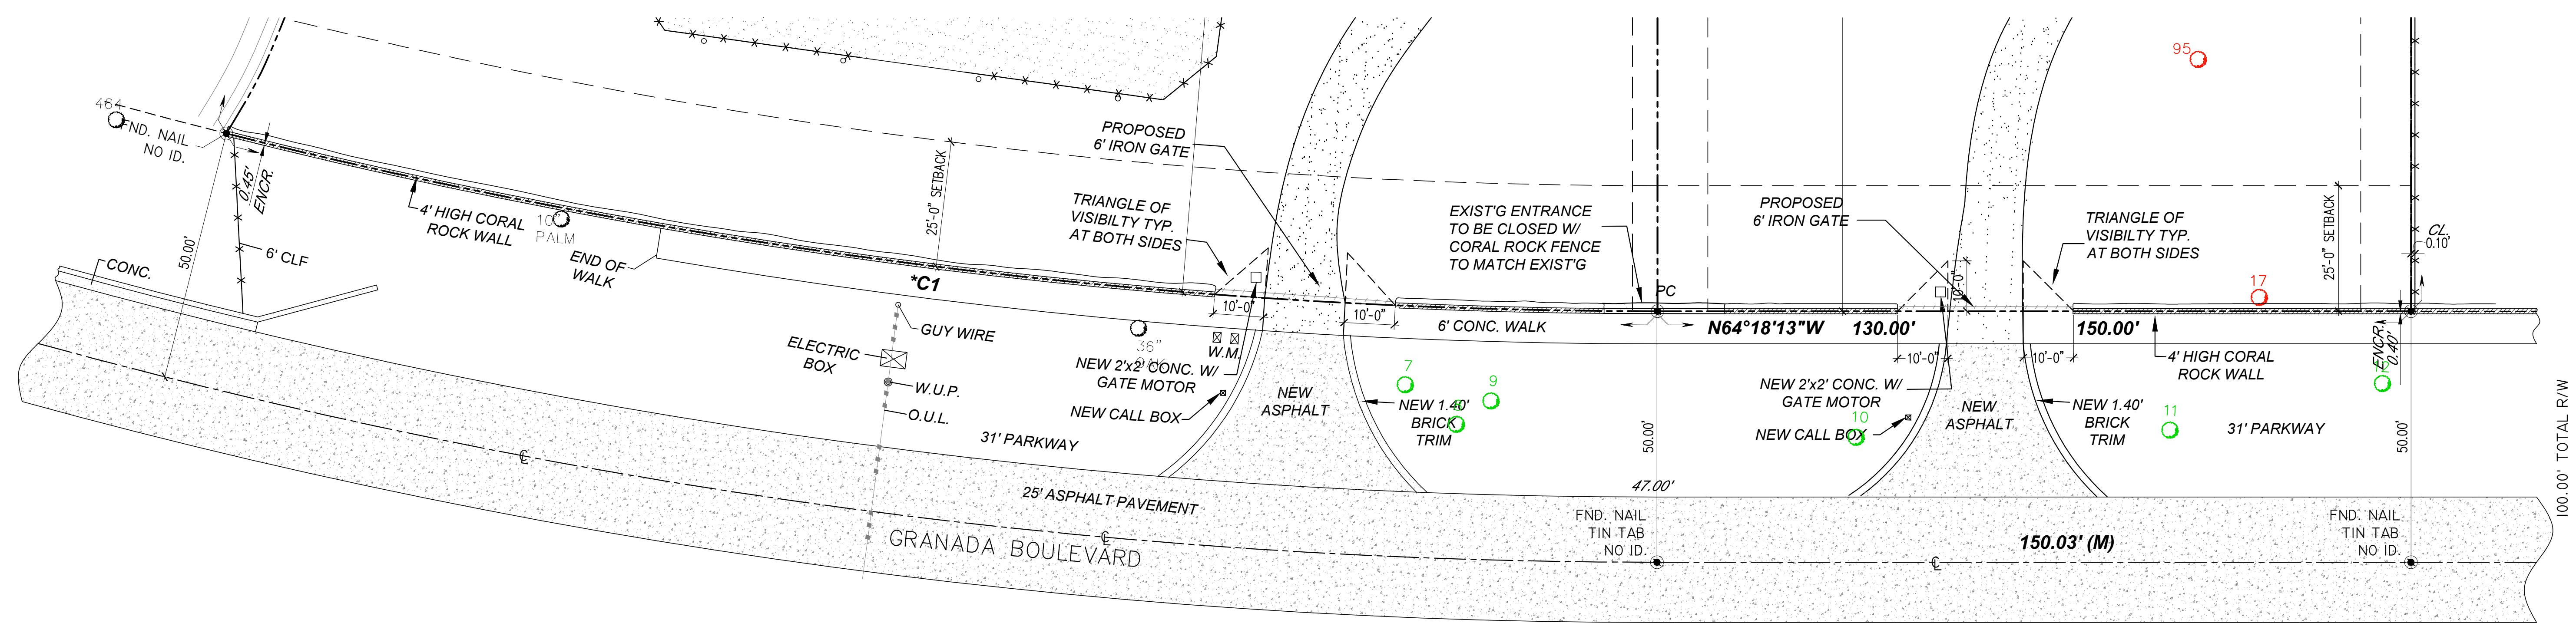

PROPOSED SITE PLAN
SCALE: 1/16"=1'

6801 GRANADA BOULEVARD

R.J. HEISENBOTTLE ARCHITECTS, P.A.
2199 PONCE DE LEON BLV, CORAL GABLES, FLORIDA 33134
PHONE: 305.446.7799 FAX: 305.446.9275

JUNE 20, 2014