




WEST ELEVATION  
SCALE 1/4" = 1'-0"

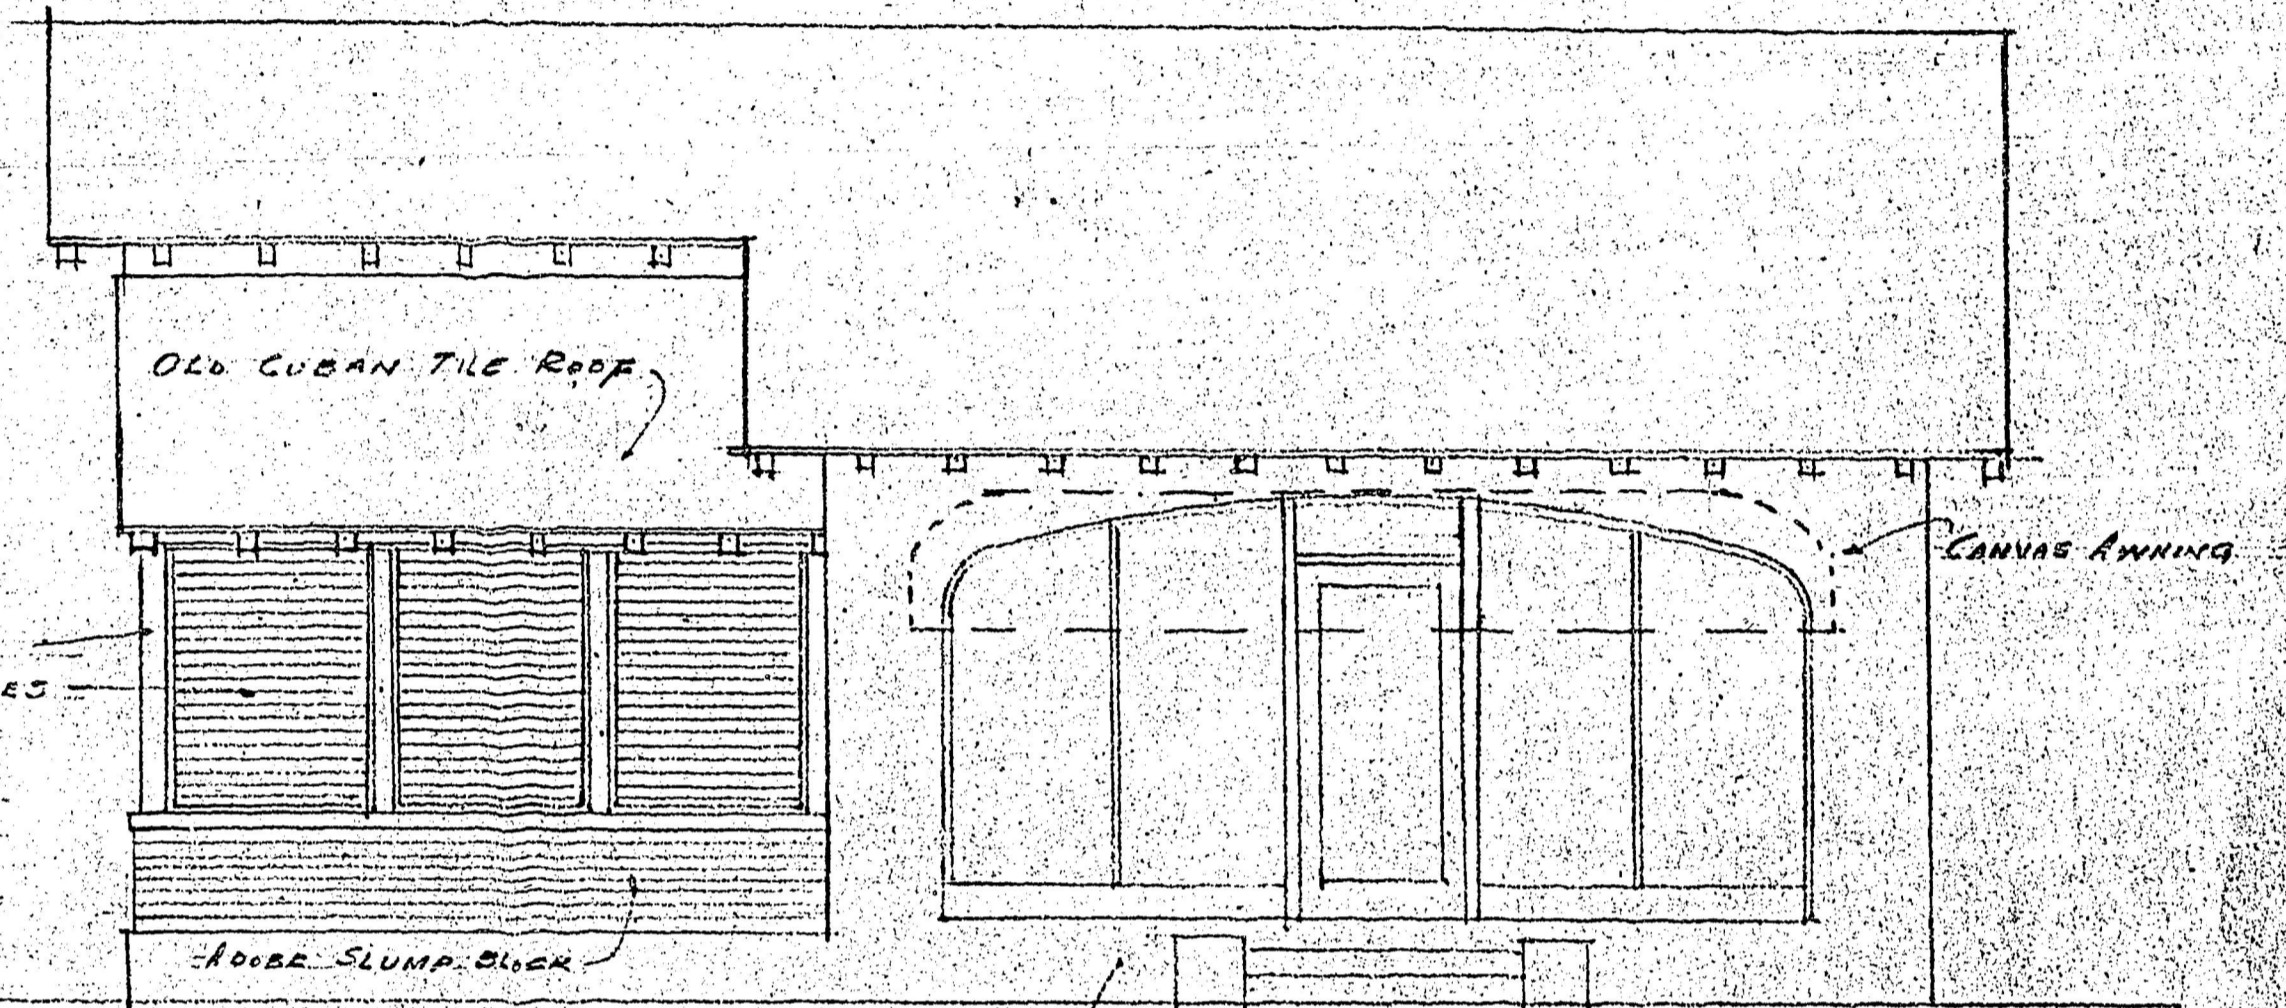


FRONT ELEVATION (SOUTH)  
SCALE 1/4" = 1'-0"

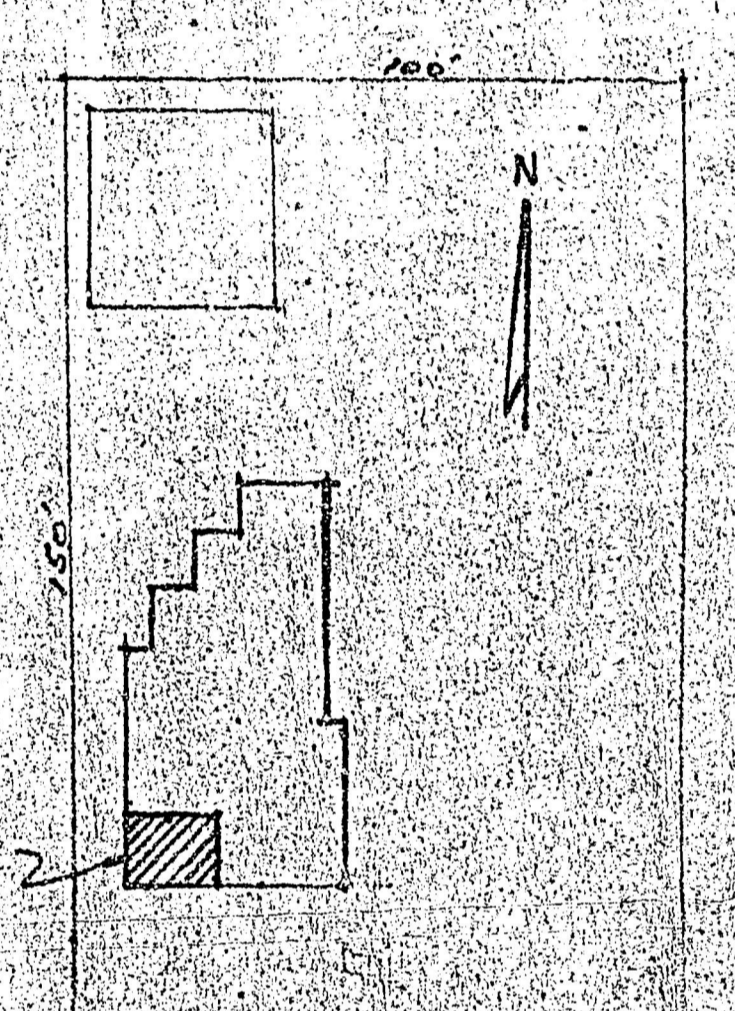

1015 SULLIVAN AVE  
LOT 14-15 BLOCK 11 SECTION A  
CORAL GABLES, FLORIDA  
SITE PLAN  
SCALE 1/32" = 1'-0"

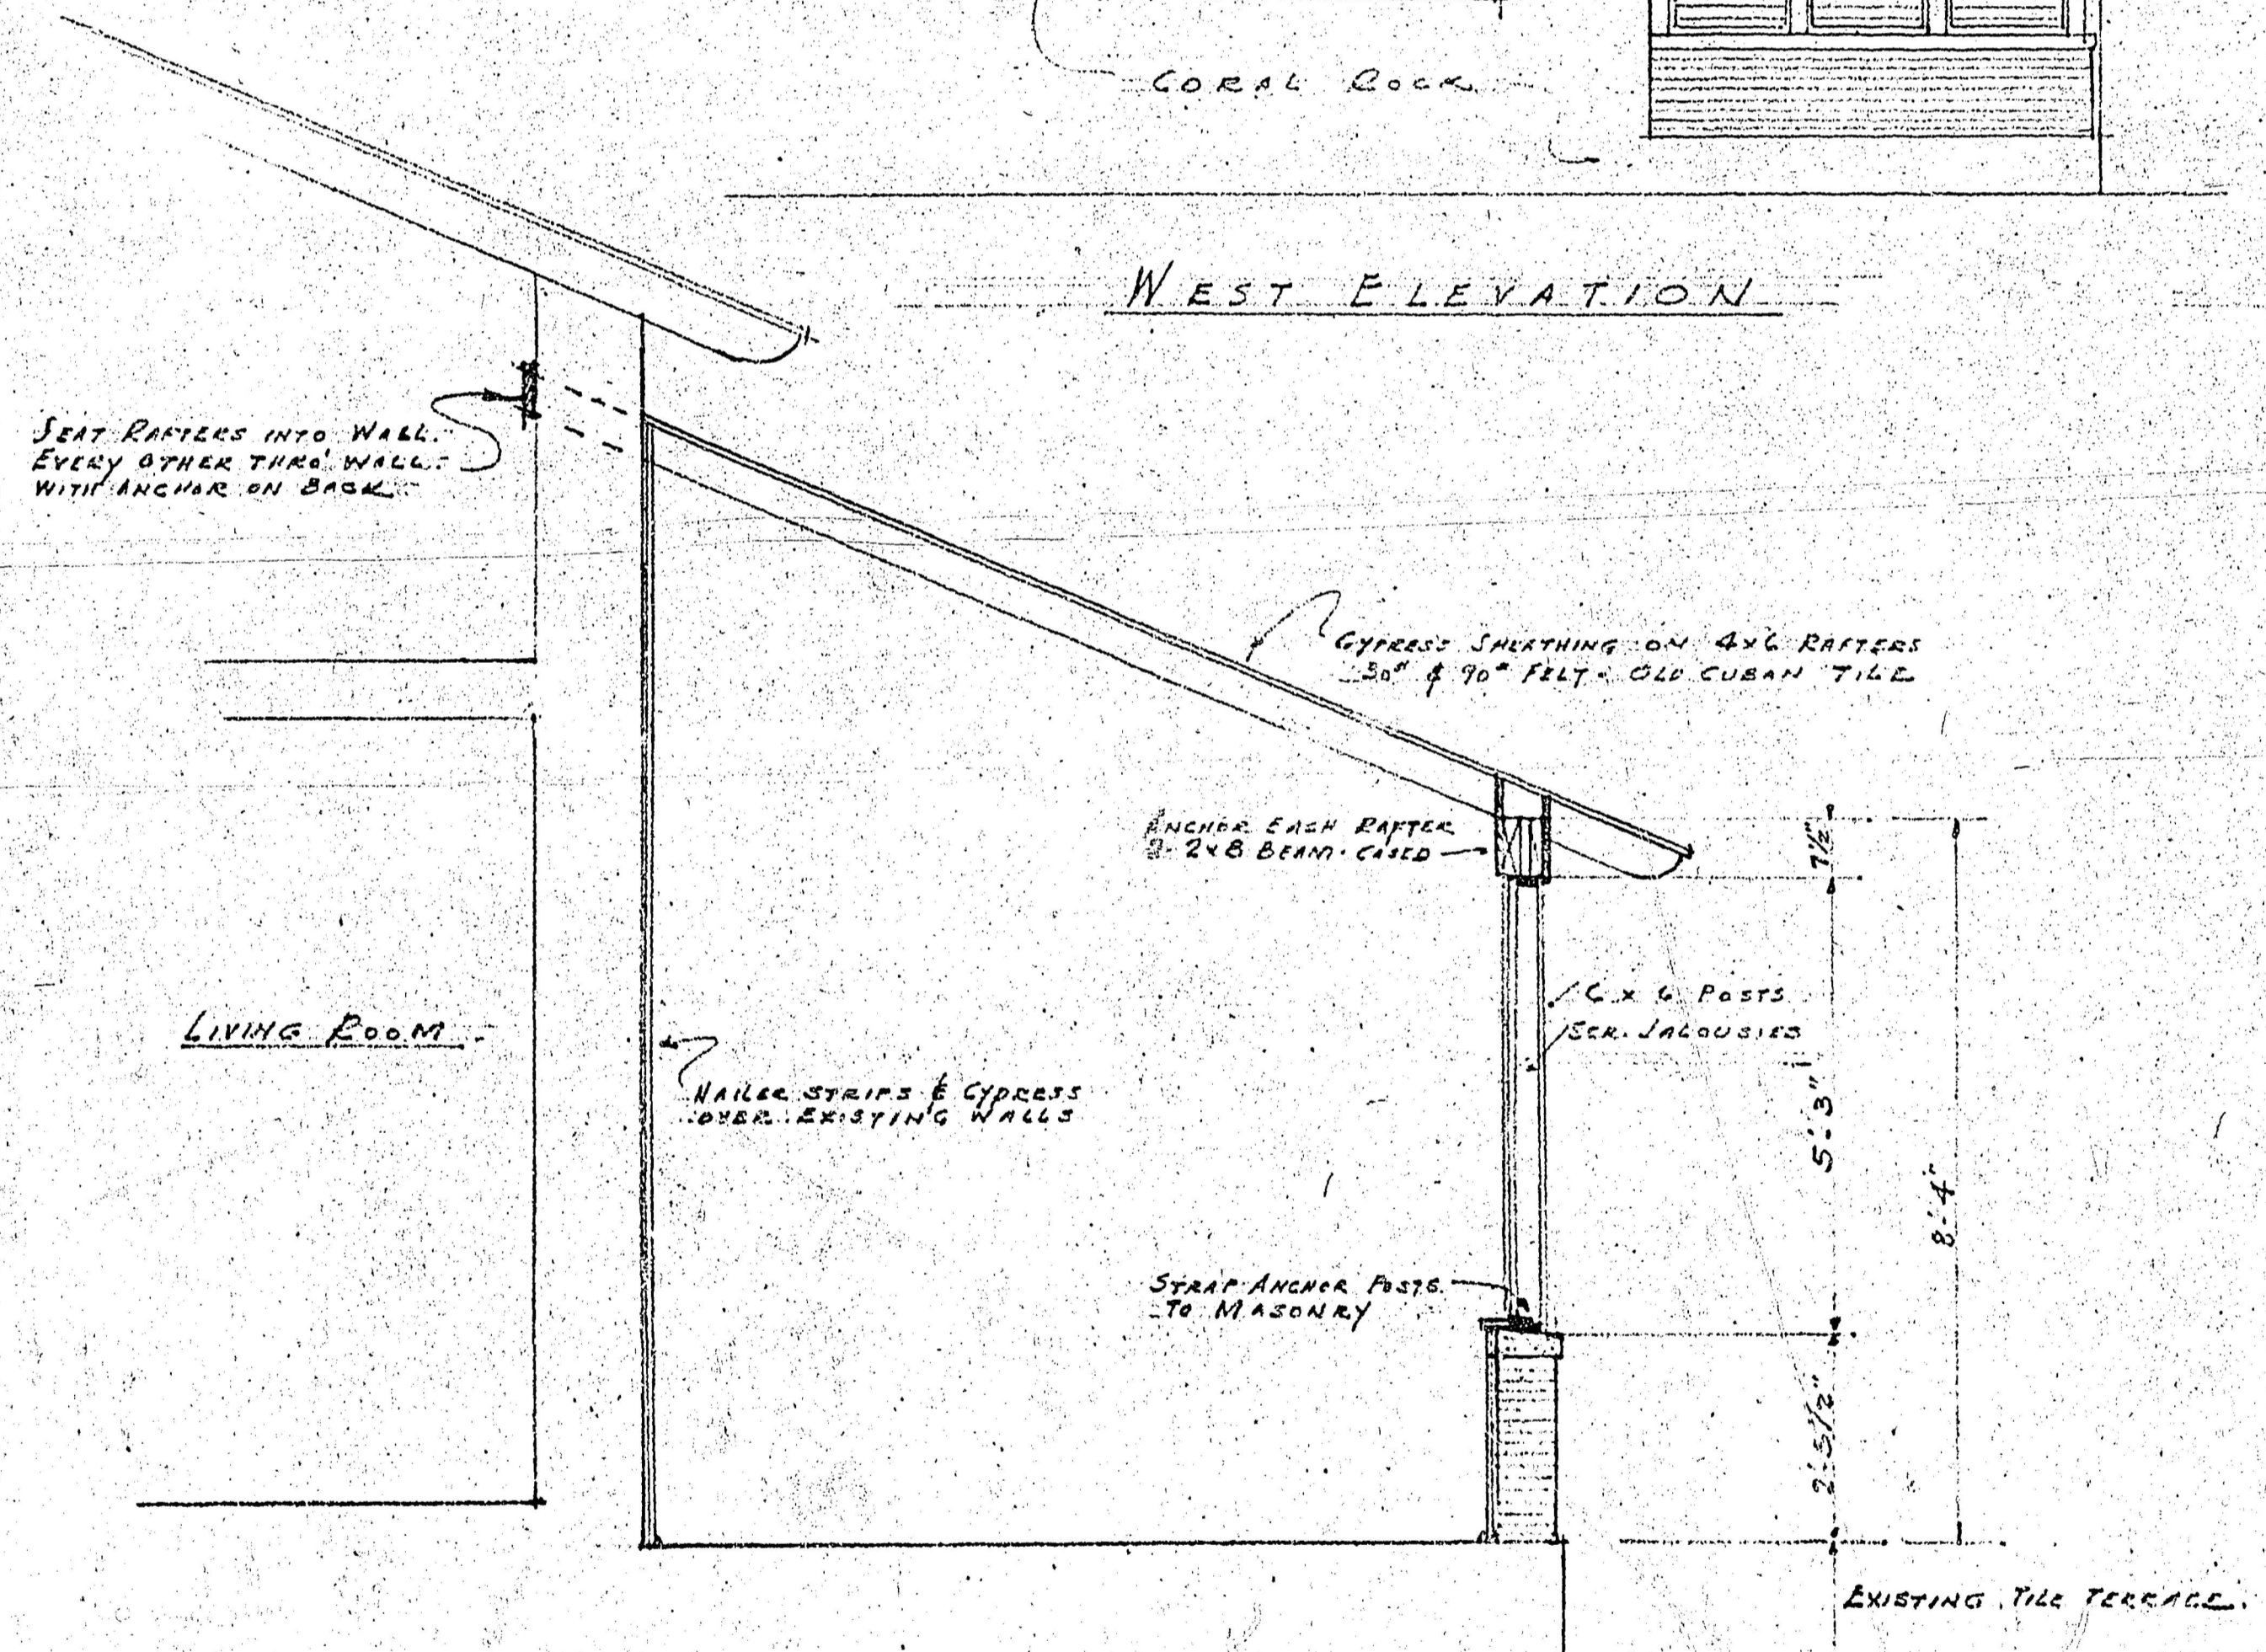

SECTION  
SCALE 1/2" = 1'-0"

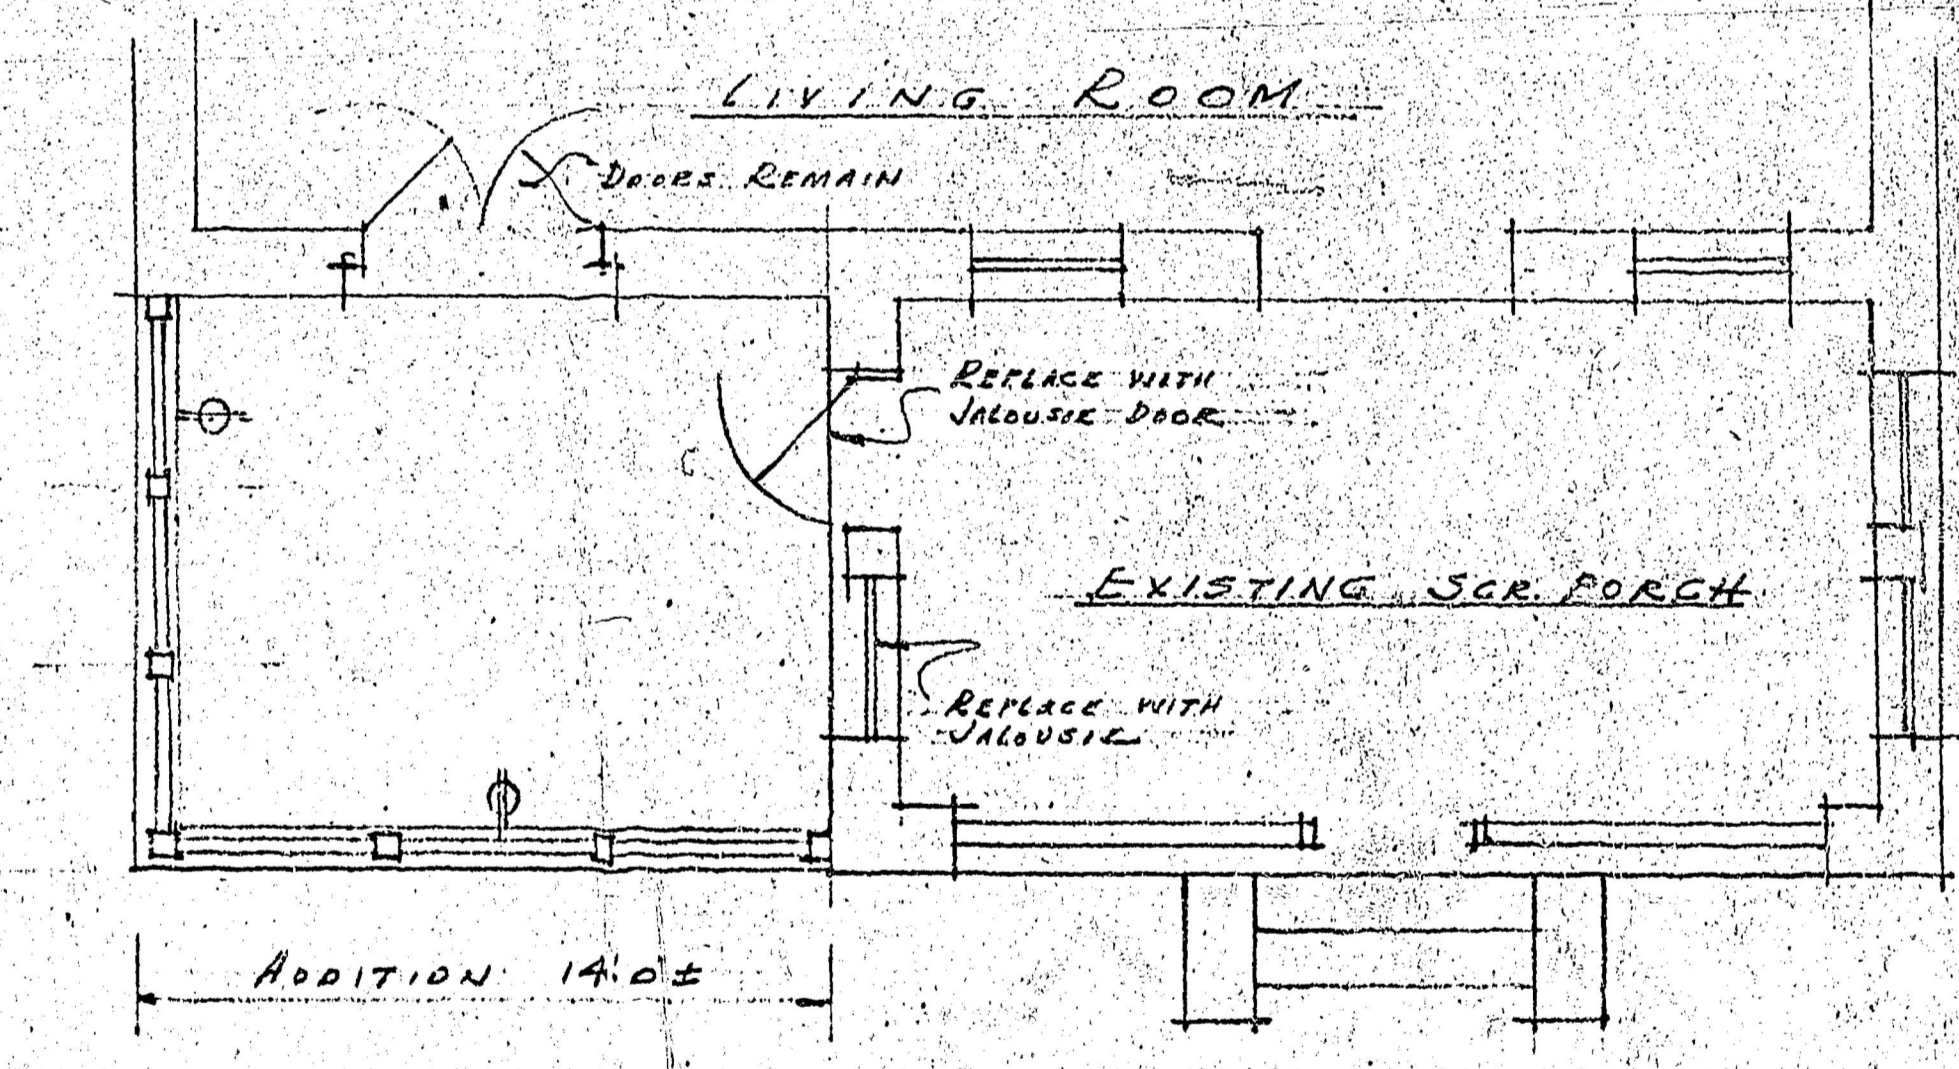

FLOOR PLAN  
SCALE 1/4" = 1'-0"

ADDITION TO RESIDENCE		
DR. R. SPENCER HOWELL		
CORAL GABLES, FLORIDA		
JOB NO.	ARCHITECT	DATE
4754	EDWARD T. PEMPE, JR.	9/2/47
REPAIR PORCH - CORAL GABLES, FLA.		
CONTRACTOR SHALL VERIFY ALL DIMENSIONS AT BUILDING		
		107

7845