
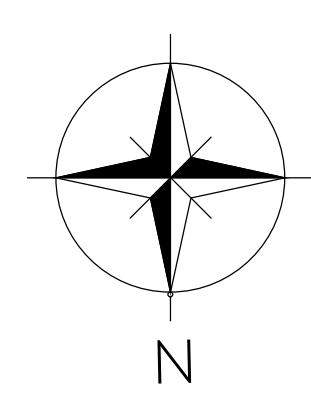


06 Drain  
A-505.4  
07 Curb  
A-505.4  
07 Wall  
A-505.4

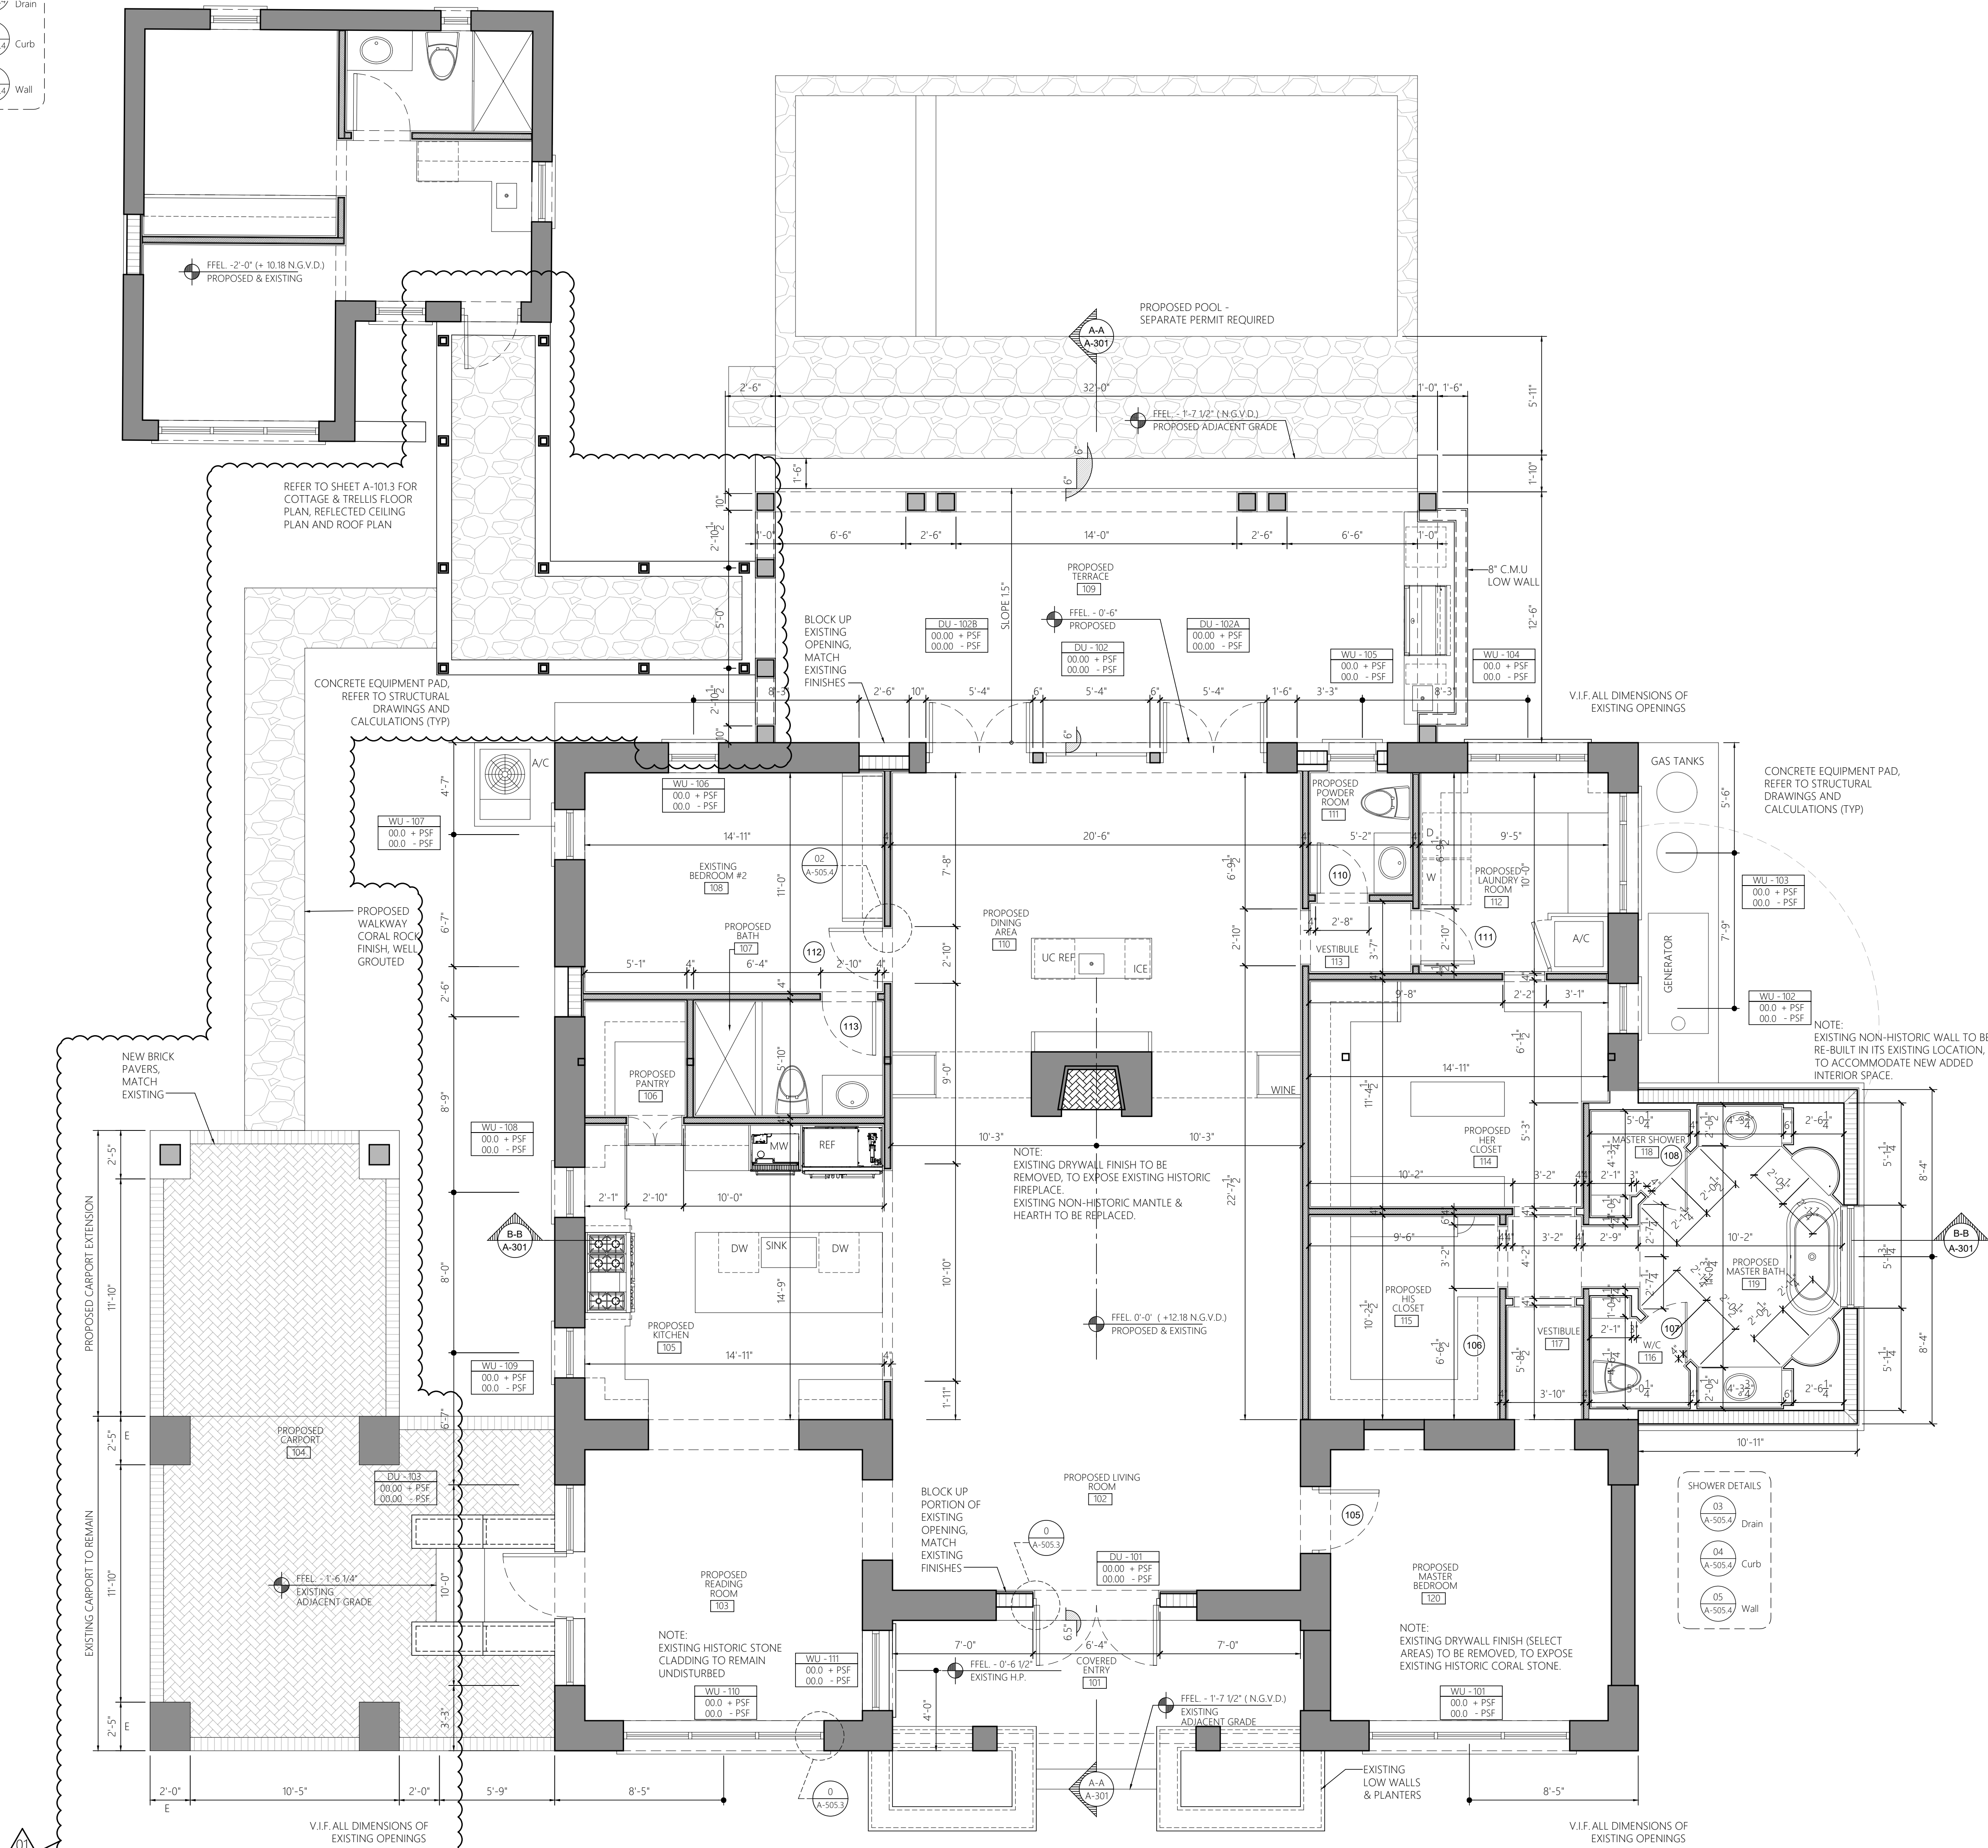

**LEGEND**

- PROPOSED WALL, MATCH EXISTING EXTERIOR FINISH
- EXISTING EXTERIOR WALL
- 03 A-505.4 Drain
- 04 A-505.4 Curb
- 05 A-505.4 Wall

# PROPOSED FLOOR PLAN

Project Number	Date	Revisions
03, April 2023	02/19/2024	
JE	JE	BoA / CoA Application Revisions
JE	JE	No. 01

# A-101.2

Scale: 1/4" = 1'-0"

© COPYRIGHT 2020 - The above format, technique, and design are the property of ESTEBAN DESIGN STUDIO, INC. No part thereof shall be copied, disclosed, or used without the written consent of the Architect.

Architect Seal  
Jordi Esteban  
A-101037  
ID6767

**Esteban Design Studio**

ESTEBAN DESIGN STUDIO, INC.  
7740 SW 104th Street, Suite 102  
Pinecrest, Florida 33156  
Ph: (305) 902-8022  
www.estebandesignstudio.com

1318 S Greenway Drive - Coral Gables - FL - 33134