


CONCEPTUAL MASTER SITE PLAN

SCALE: 3/16" = 1'-0"

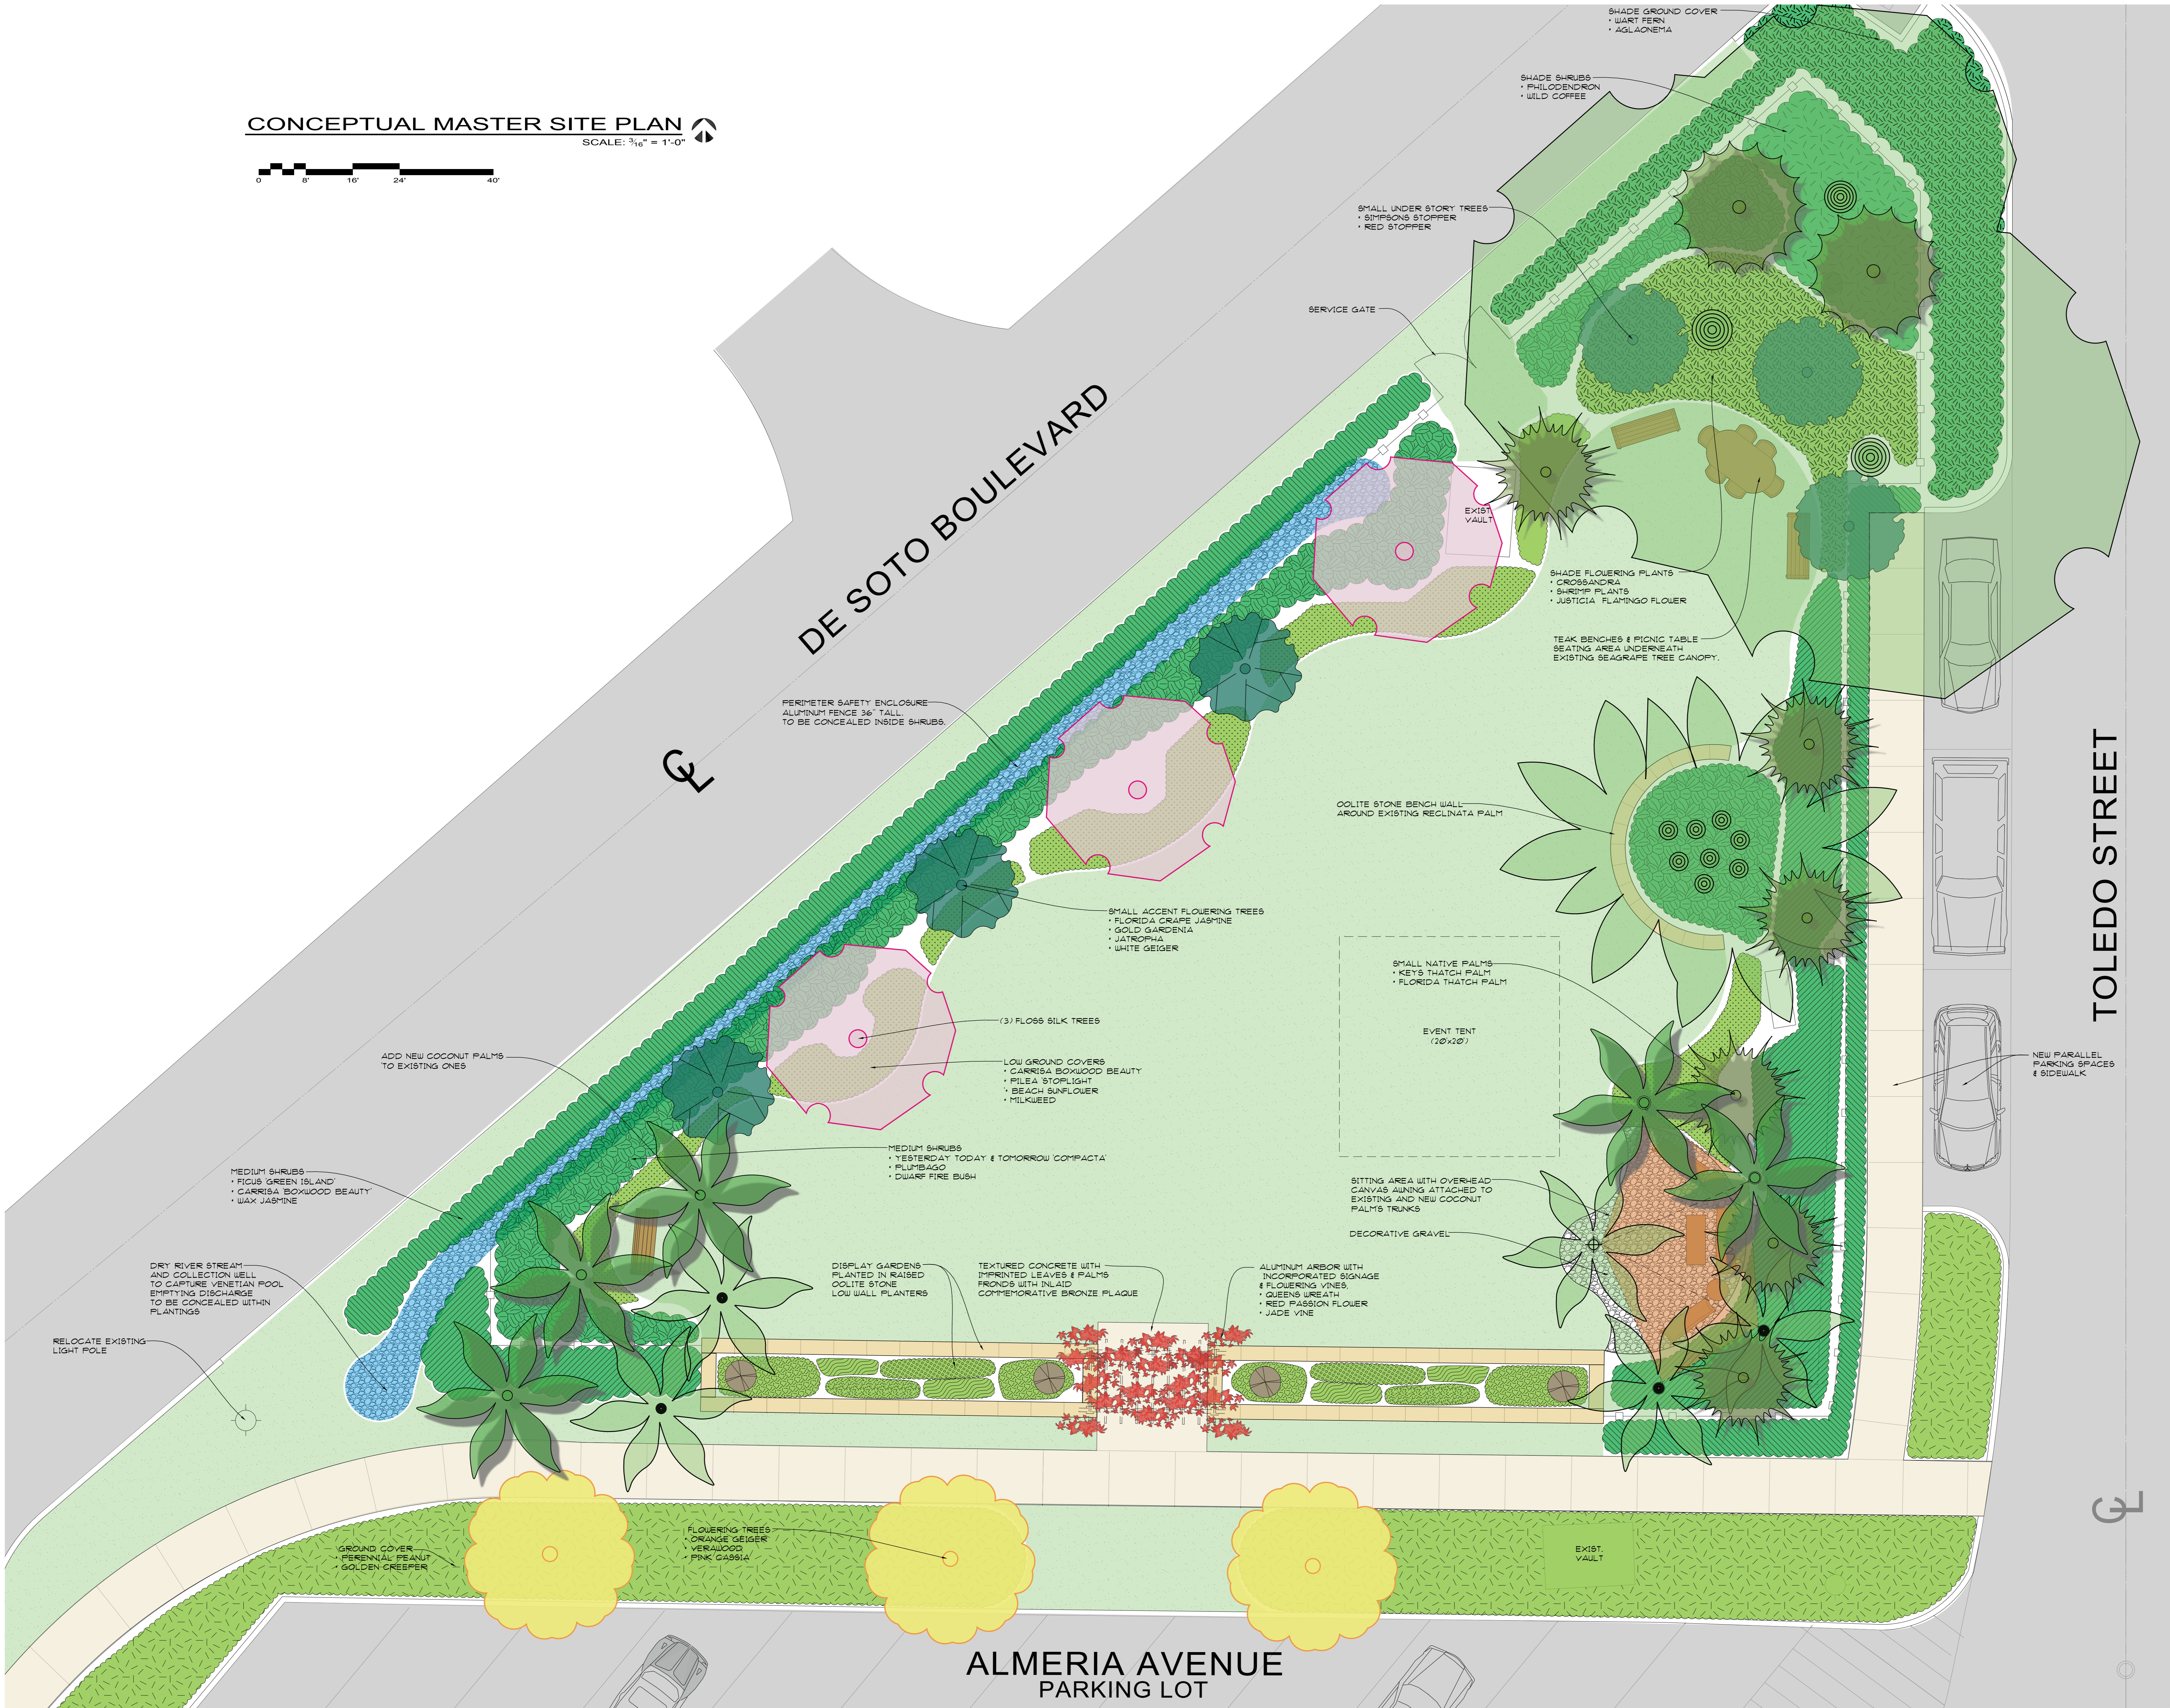

DE SOTO BOULEVARD

TOLEDO STREET

ALMERIA AVENUE
PARKING LOT

THIS DRAWING IS TO BE USED FOR THIS PROJECT AND DATE ONLY. THIS DRAWING IS THE PROPERTY OF THE LANDSCAPE ARCHITECT AND IS NOT TO BE REPRODUCED, COPIED, OR ALTERED IN WHOLE OR IN PART. IT IS ONLY TO BE SPECIFICALLY IDENTIFIED HEREIN AND NOT TO BE USED ON ANY OTHER PROJECT. THESE PLANS ARE TO BE SUBMITTED FOR REVIEW AND APPROVAL AND PERMIT BY THE APPROPRIATE BUILDING DEPARTMENT AND ANY OTHER REQUIRED GOVERNMENTAL AUTHORITIES PRIOR TO COMMENCING OF ANY WORK. WRITTEN DIMENSIONS SHALL HAVE PRECEDENCE OVER SCALE. © COPYRIGHT BY GEOMANTIC DESIGN, INC.

GEOMANTIC DESIGN, INC.
 LANDSCAPE ARCHITECTURE
 ROBERT PARSLEY A.S.L.A.
 MIAMI, FL 33143
 680 S.W. 8 STREET
 PHONE: 305.656.9888 FAX: 305.656.4528

PROJECT TITLE: **MISS LAMAR CURRY PARK**
 CORAL GABLES, FLORIDA

SHEET TITLE: **LANDSCAPE ARCHITECTURE**
CONCEPTUAL MASTER SITE PLAN

PROJECT NUMBER: **L-1**

DATE: 5/11/16

REVISION (DATE/S):

DRAWN BY:

SEAL: