


05/30/24

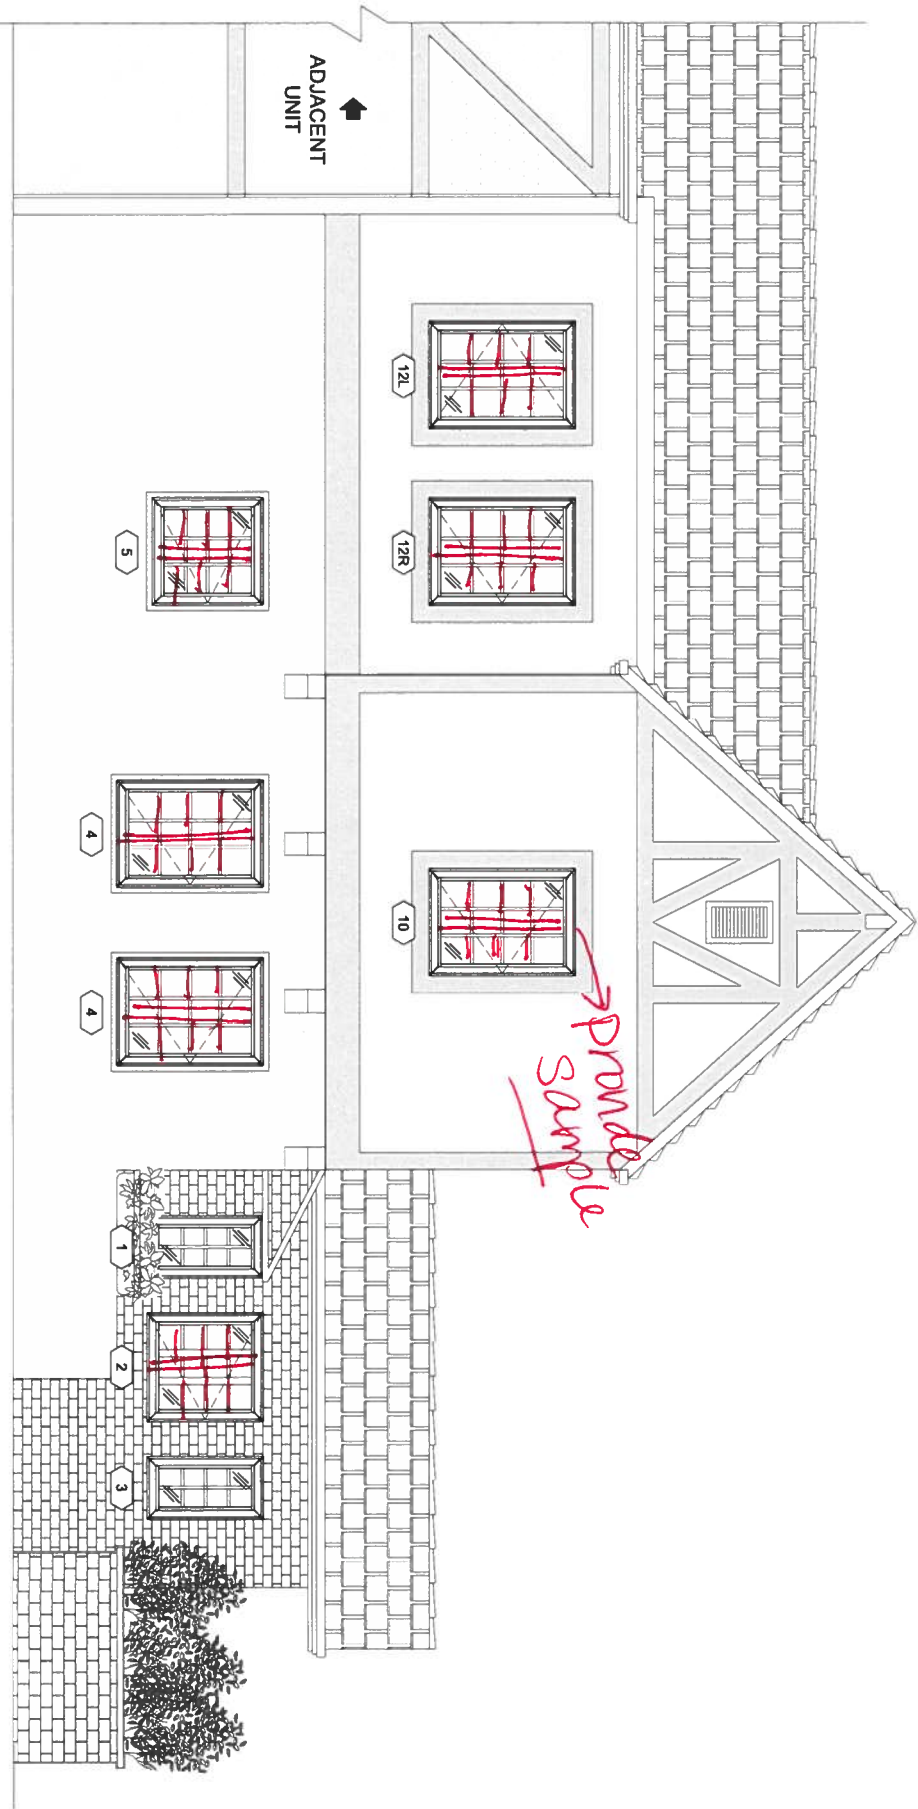

Mimal
Suaris




VINHAL SUARIS, P.E.

PE# 17493

CE# 20478

REVISIONS

DLG ENGINEERING, INC.
BUILDING ENVELOPE CONSULTANTS
5825 Sunset Drive - Suite 300 | South Miami, Florida 33143
P: 305 665-9089 www.dlgengineering.com
F: 305 665-4672 mailing@dlgengineering.com

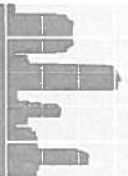


1 SOUTH ELEVATION
SCALE

1/32"=1'-0"

2 EAST ELEVATION
SCALE

1/32"=1'-0"

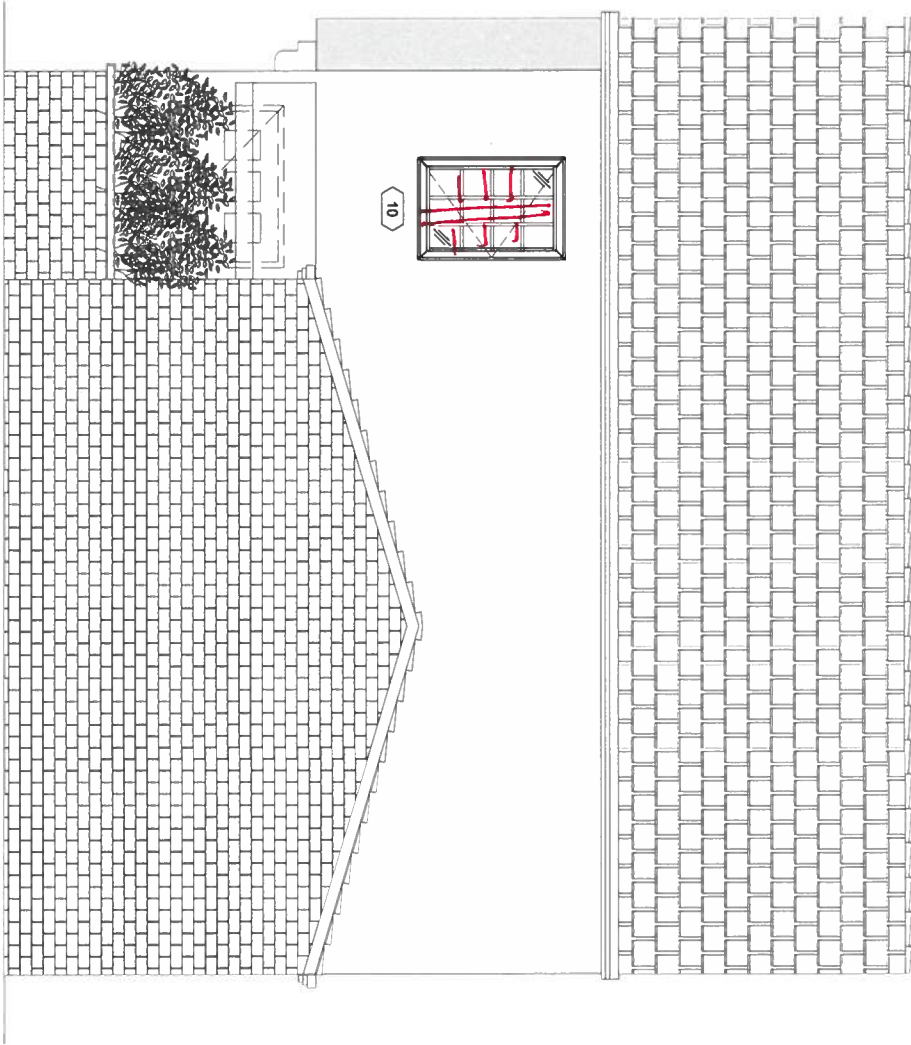

SOUTH & EAST ELEVATION

CLIENT

**PATRIOT WINDOWS
& DOORS**
6175 NW 167TH STREET
MIAMI LAKES, FL 33015

PROJECT

**HARRIS LEVINE
RESIDENCE**
405 VISCAYA AVENUE,
CORAL GABLES, FLORIDA 33134

DATE 03/18/2024

SCALE 1/32"=1'-0"

DRAWN AA

CHECKED BY JRD

PROJECT 24-143


DRAWING NO.

SD24-143

SHEET

300

1 NORTH ELEVATION
301 SCALE

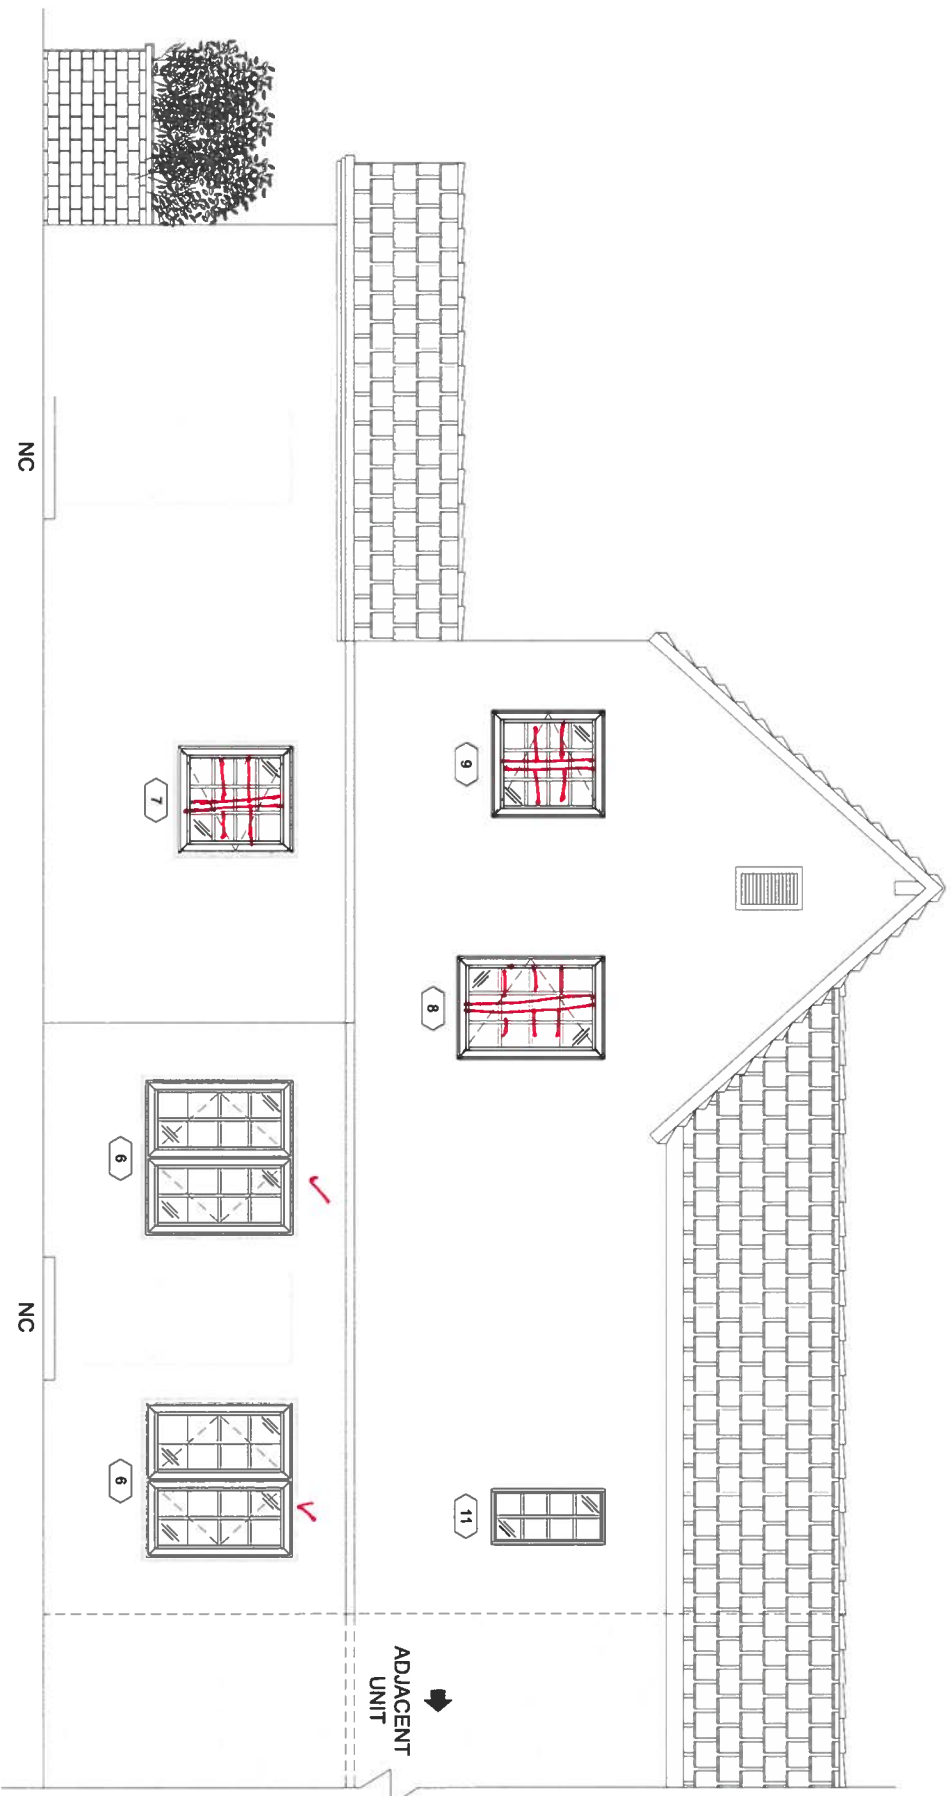

1/3/27=1'0"

Vinai
Suaris

DLG ENGINEERING, INC.
BUILDING ENVELOPE CONSULTANTS
5825 Sunset Drive - Suite 300 | South Miami, Florida 33143
P: 305 665-9089 www.dlgengineering.com
F: 305 665-4672 mailing@dlgengineering.com



VINAI SUARIS, P.E.
PE# 1338
C# 26478

REVISIONS

PROJECT
HARRIS LEVINE
RESIDENCE
405 VISCAYA AVENUE,
CORAL GABLES, FLORIDA 33134

CLIENT
PATRIOT WINDOWS
& DOORS
6175 NW 167TH STREET
MIAMI LAKES, FL 33015

NORTH ELEVATION

DATE	03/19/2024
SCALE	1/32"=1'-0"
DRAWN	AA
CHECKED BY	JRO
PROJECT	24-143

DRAWING NO.
SD24-143

SHEET
301