




CONTEXTUAL VIEW

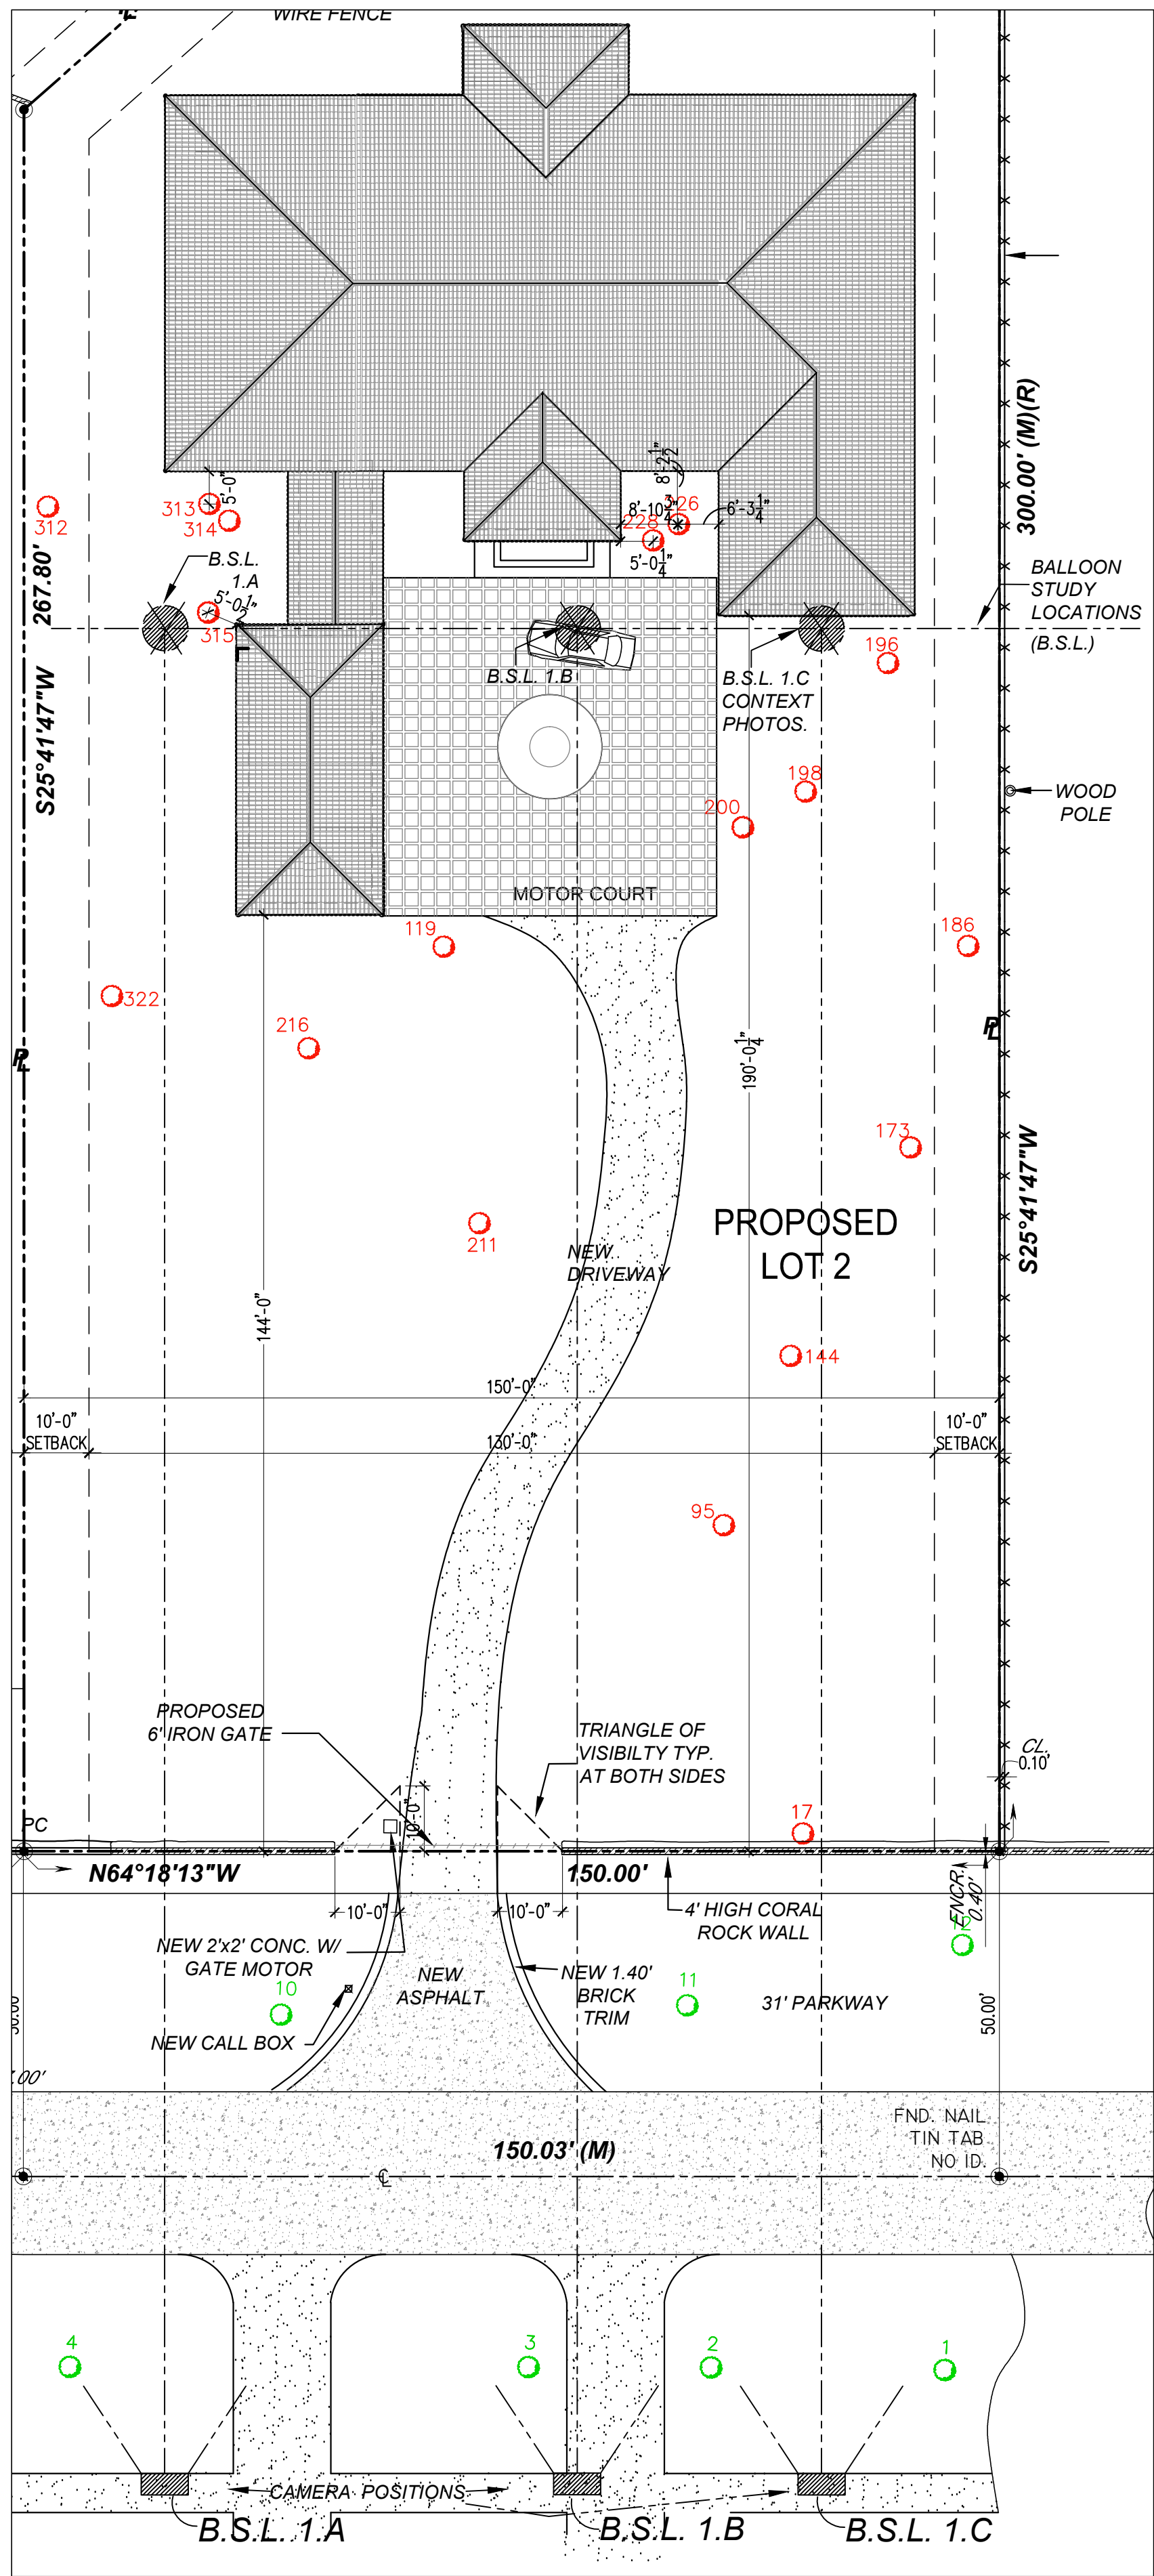


SITE PLAN - STUDY AT 190 FT. SETBACK


NOT TO SCALE



B.S.L. 1.A

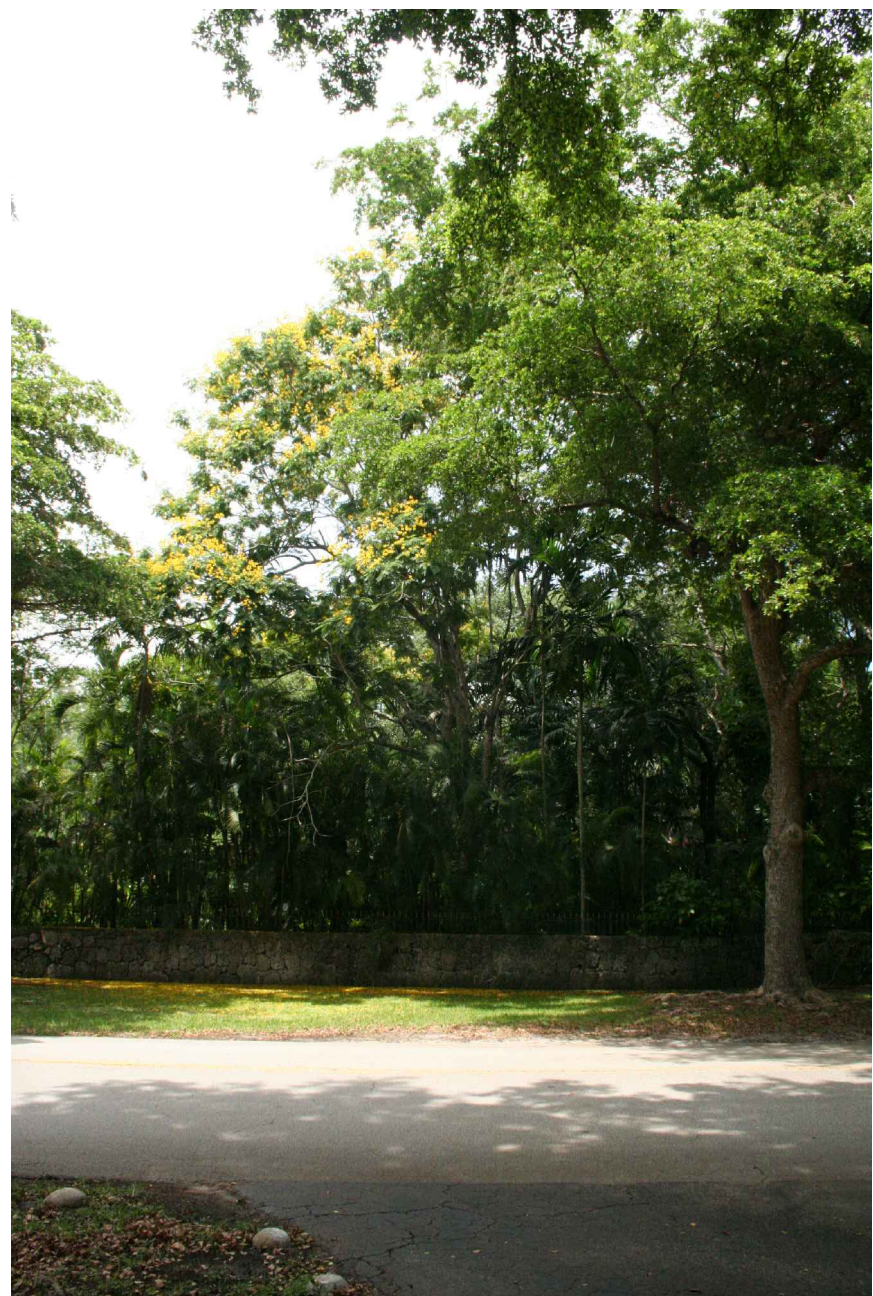

B.S.L. 1.B

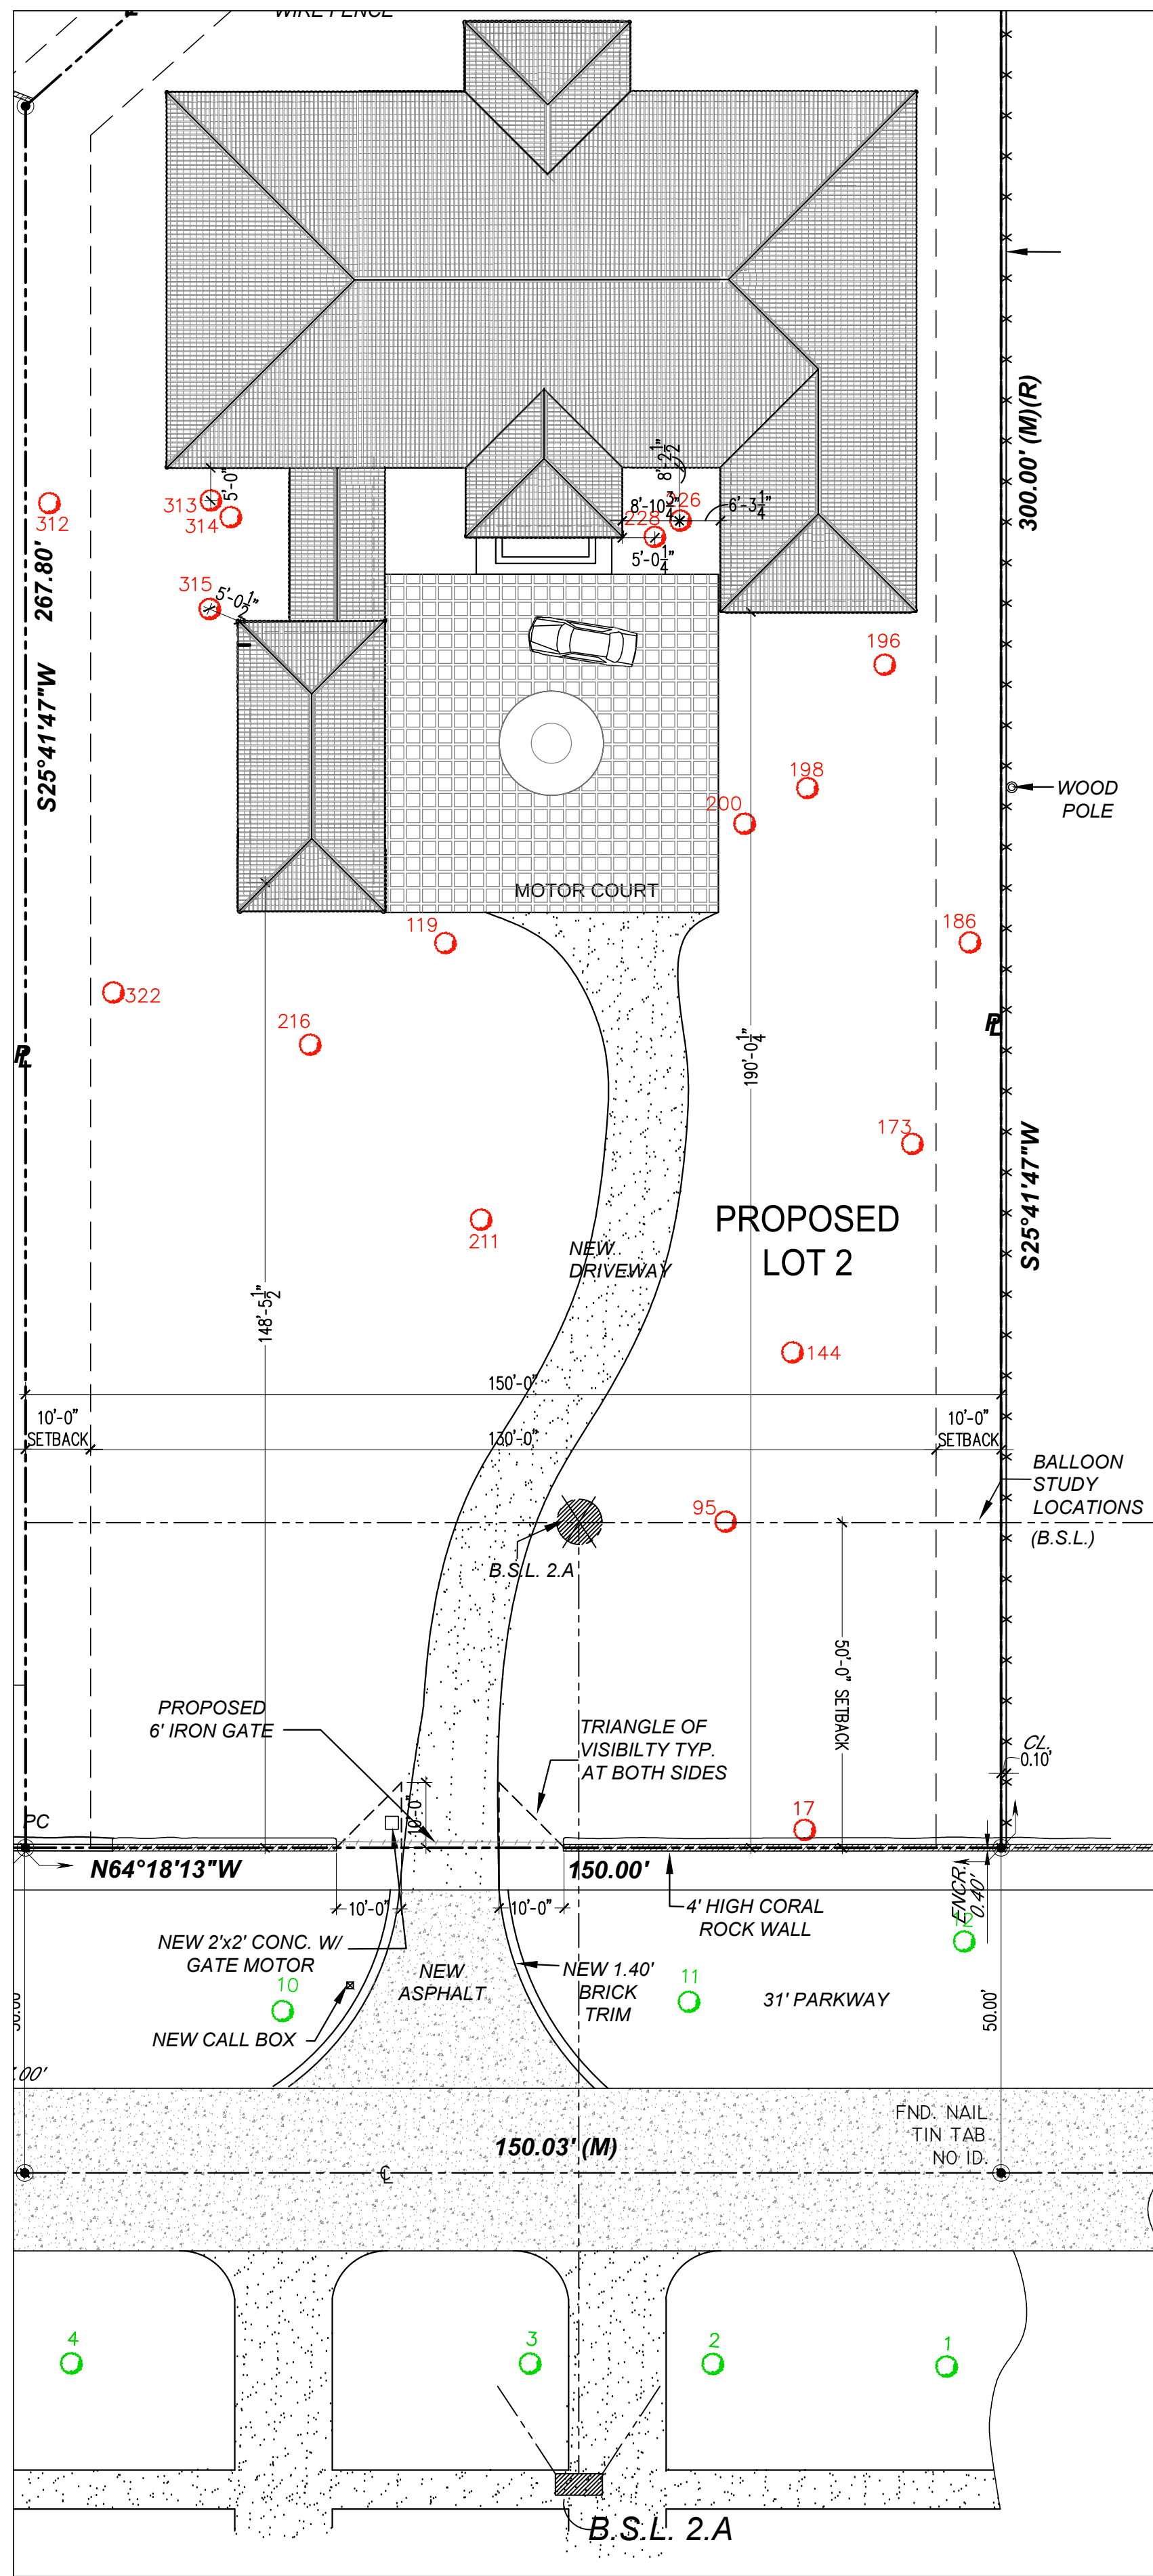

SITE PLAN - STUDY AT 50 FT. SETBACK

NOT TO SCALE



B.S.L. 1.C



B.S.L. 2.A

6801 GRANADA BOULEVARD BALLOON STUDY LOT 2 (150 FT.)

SCALE: 1"= 20'-0"

R.J. HEISENBOTTLE ARCHITECTS, P.A.
2199 PONCE DE LEON BLV, CORAL GABLES, FLORIDA 33134
PHONE: 305.446.7799 FAX: 305.446.9275

MAY 22, 2014



CONTEXTUAL VIEW



NORTH