


WEST ELEVATION - EXISTING (EXCEPT AS NOTED)

Scale: 1/4" = 1'-0"

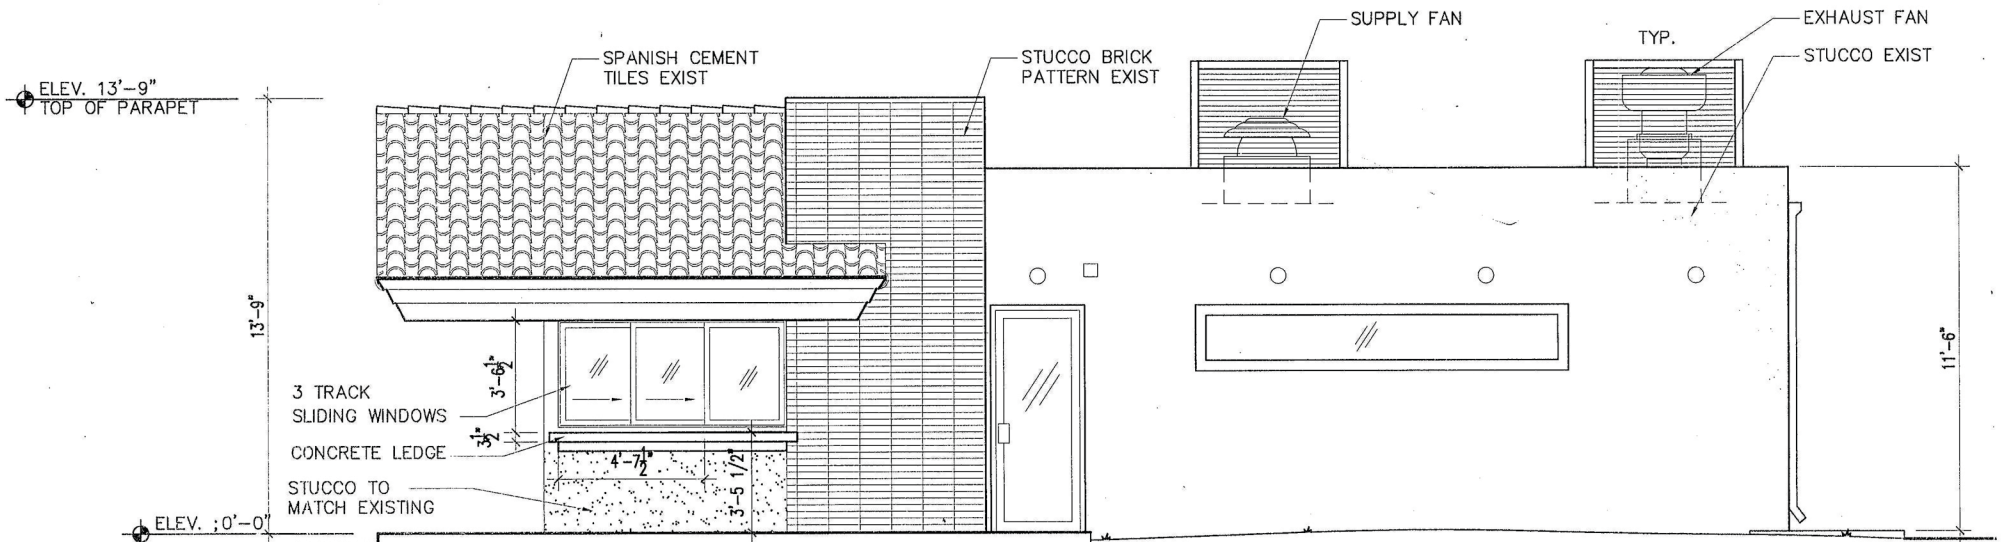

SOUTH ELEVATION - EXISTING (EXCEPT AS NOTED)

Scale: 1/4" = 1'-0"