



01 PROPOSED FRONT ELEVATION
SCALE: 1/4" = 1'-0"

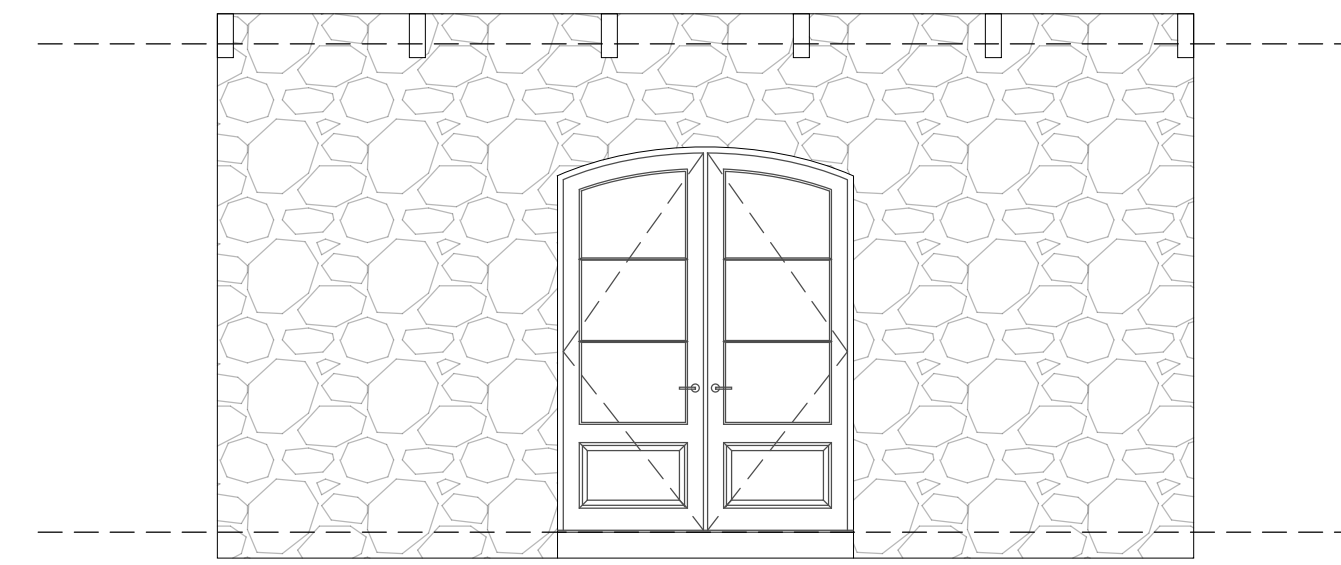

01.1 PARTIAL FRONT ELEVATION @ COVERED ENTRY
SCALE: 1/4" = 1'-0"

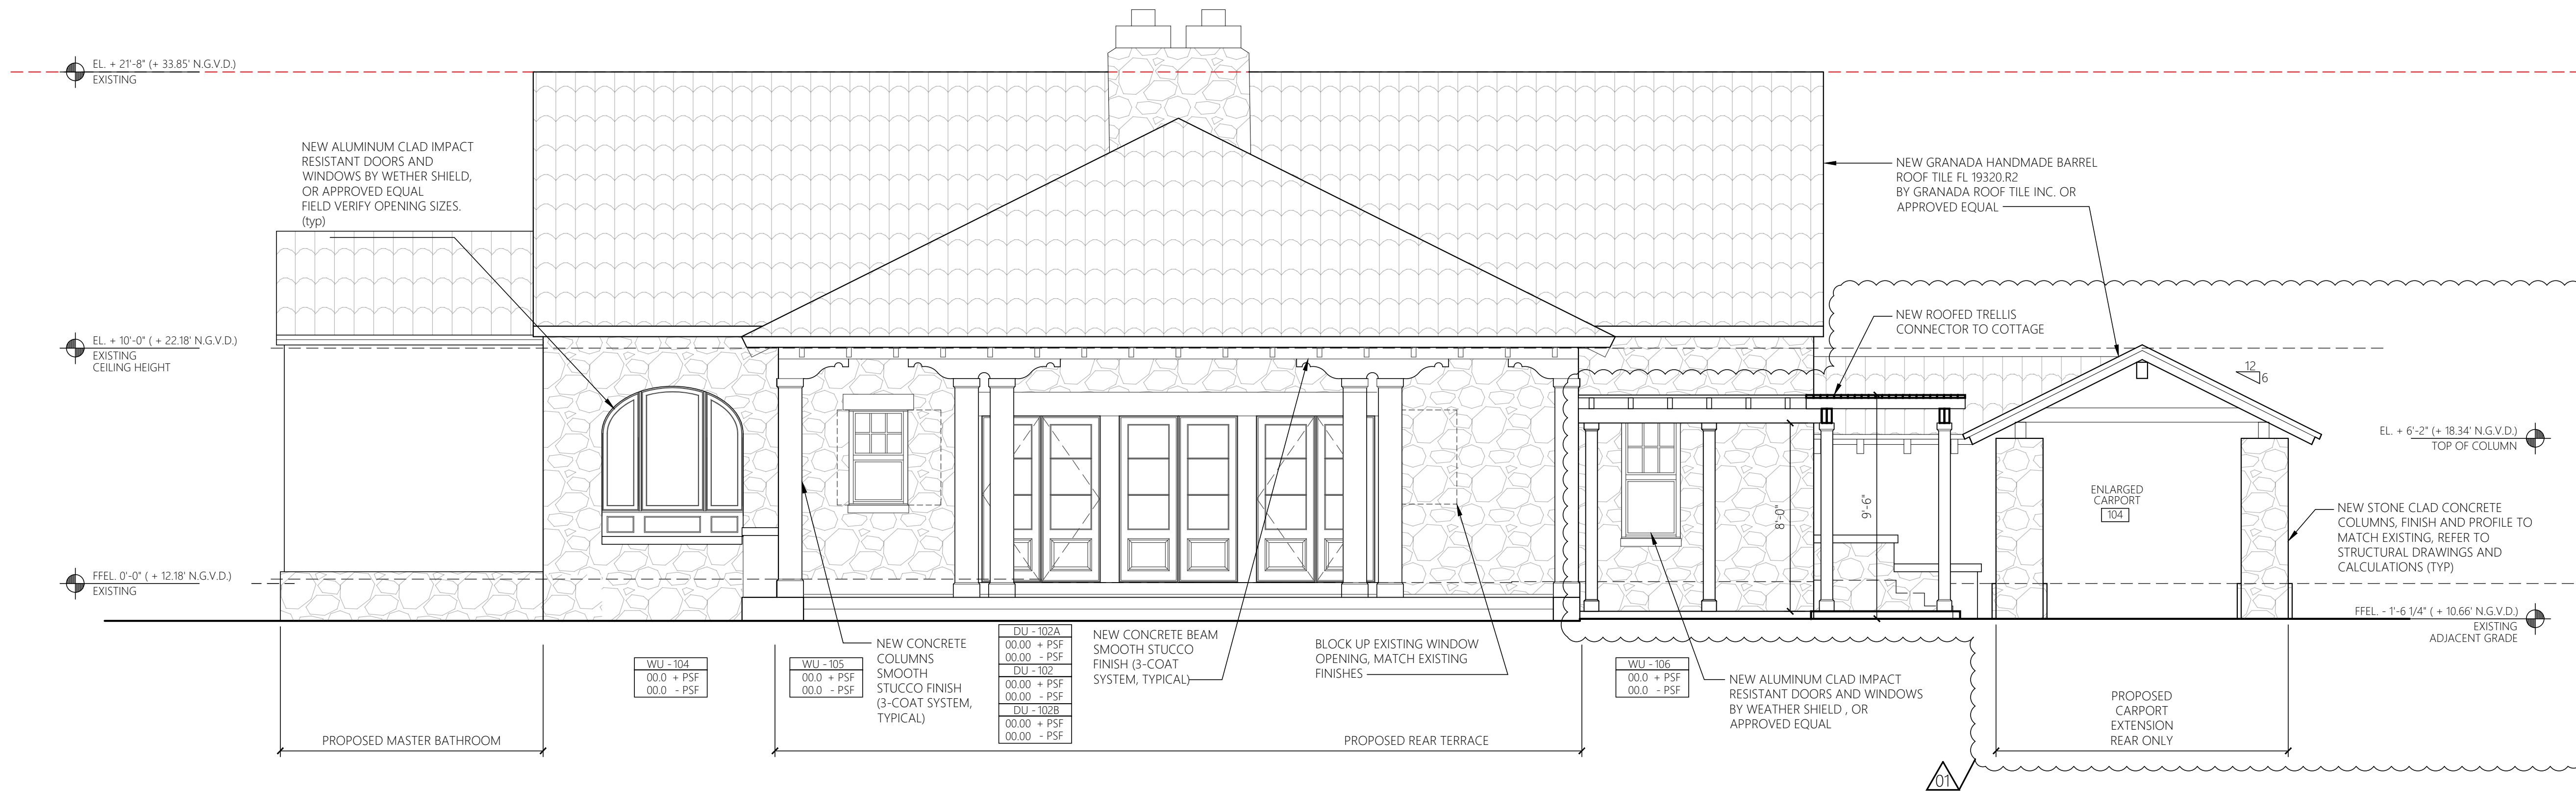

02 PROPOSED REAR ELEVATION
SCALE: 1/4" = 1'-0"

PROPOSED ELEVATIONS

Project Number	Date	Drawn By	Checked By	Scale
03, April 2023	02/19/2024	JE	JE	A-202.1

REVISIONS	
No.	Description
01	BoA / CoA Application Revisions

1318 S Greenway Drive - Coral Gables - FL - 33134

Architect Seal
 Jordi Esteban
 AFR101037
 ID6767

Esteban
 Design
 Studio

ESTEBAN DESIGN STUDIO, INC.
 7740 SW 104th Street, Suite 102
 Pinecrest, Florida 33156
 Ph: (305) 902-8022
 www.estebandesignstudio.com