




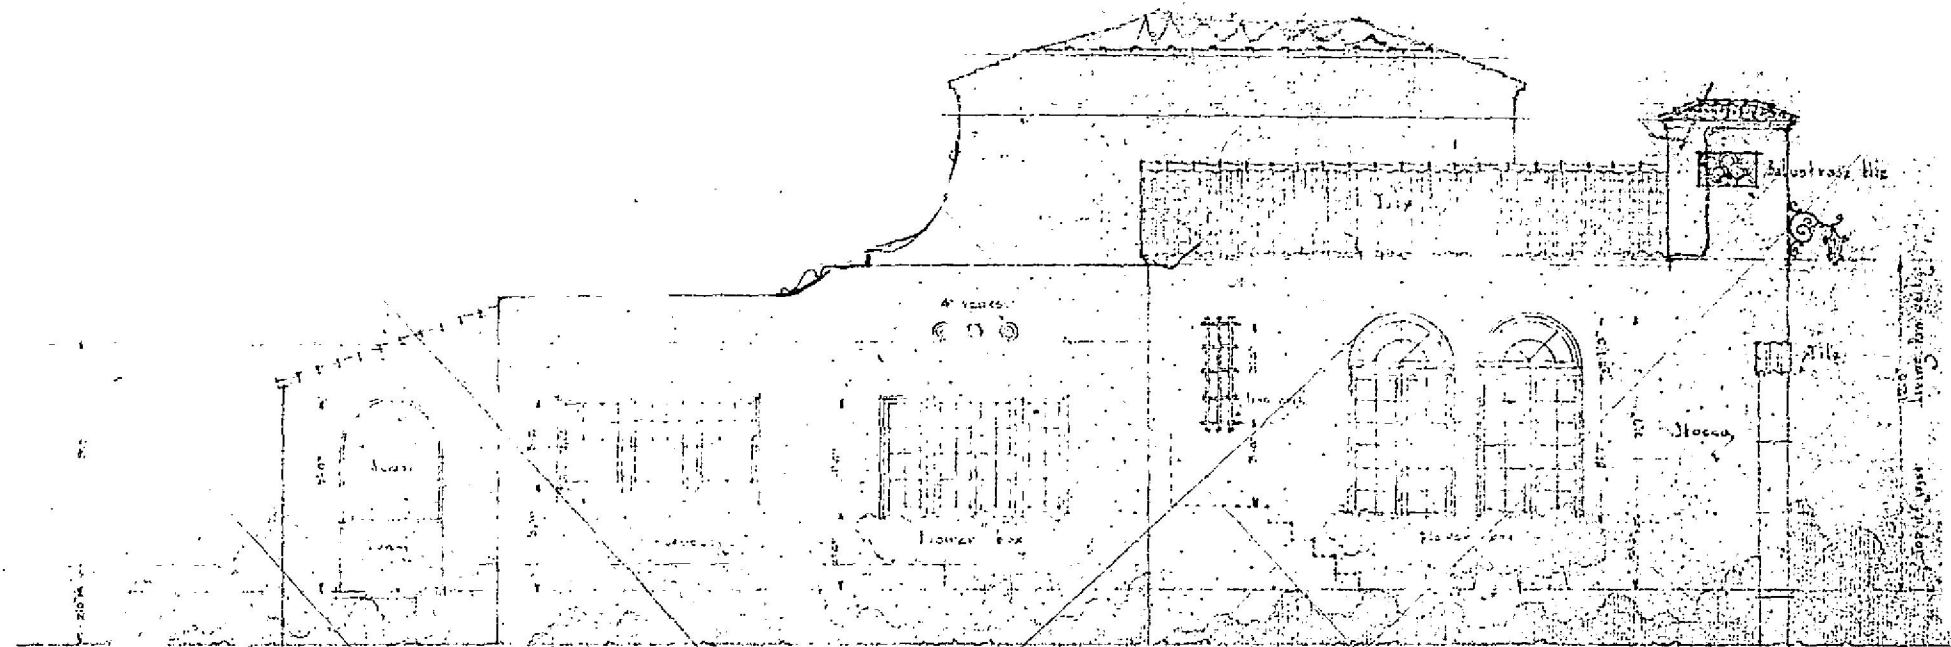

LEFT ELEVATION
Scale 1/2"=1'-0"

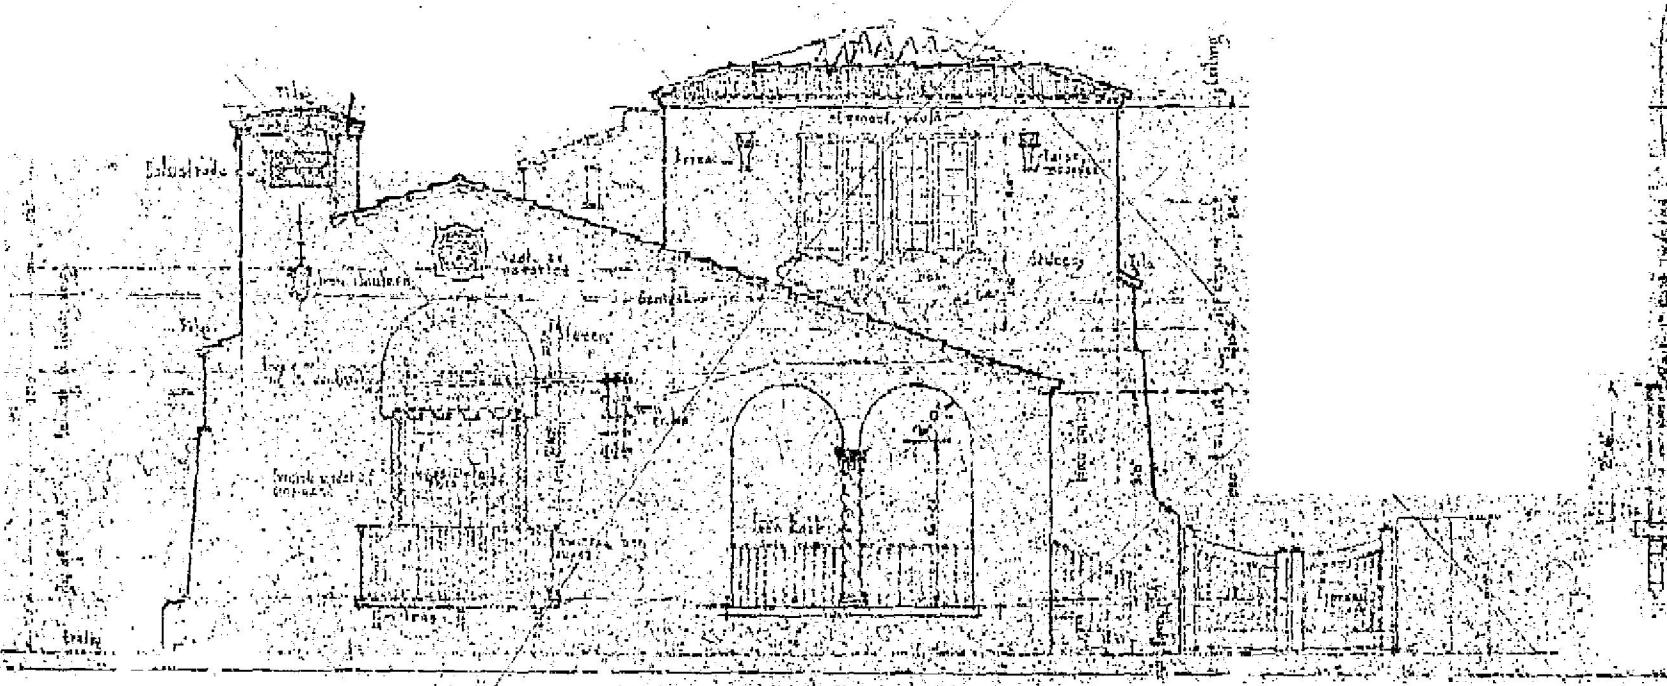


FRONT ELEVATION
Scale 1/2"=1'-0"

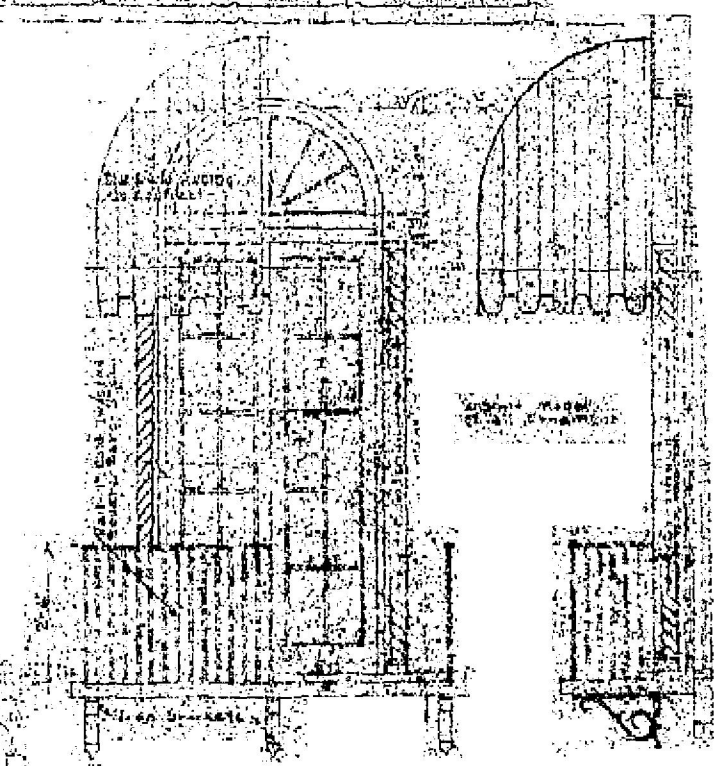

SCALE	1/2"=1'-0"	HOUSE FOR	1326
DATE	4/27/18	MR. H. W. NICHOLS	SHEET
		CORAL GABLES	4

1197

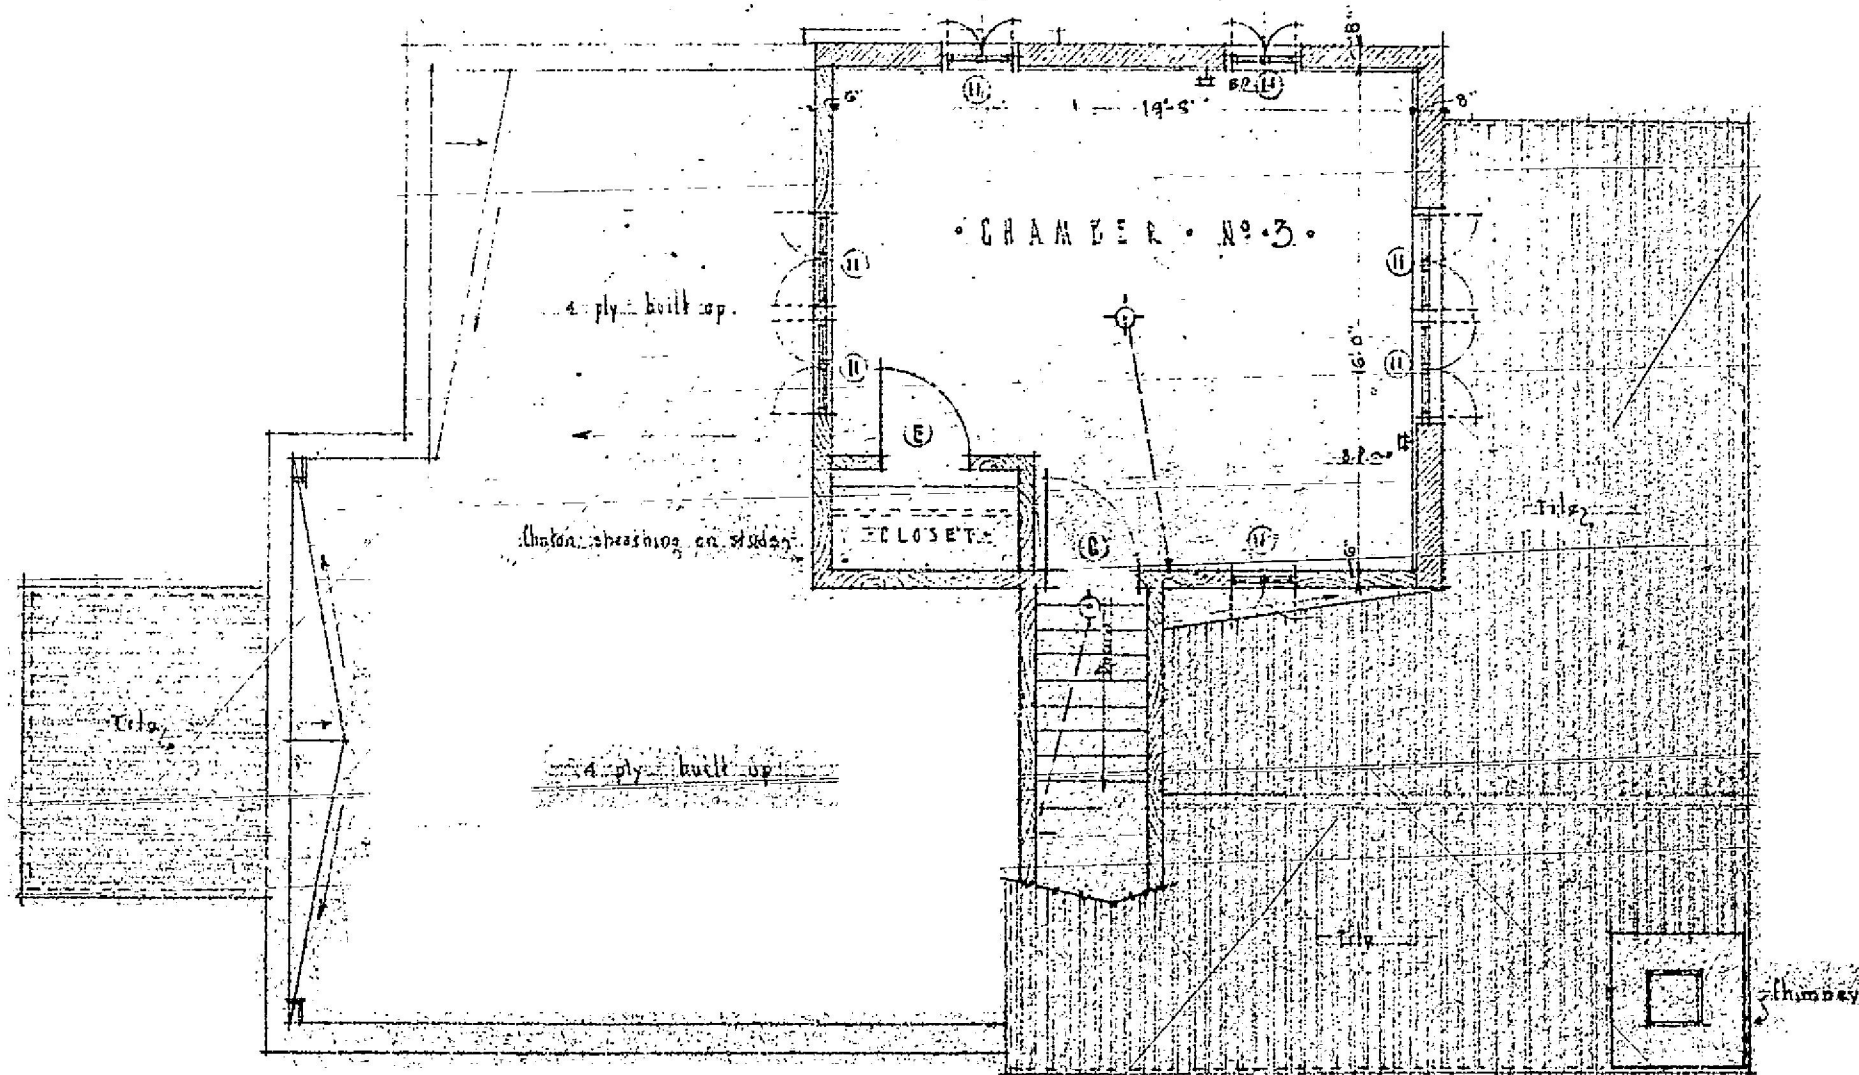


SECOND FLOOR PLAN
Scale: 1/4" = 1'-0"

SCALE	SECOND FLOOR	COM
1/4" = 1'-0"	HOUSE FOR	1326
DATE	MR. A. W. NICHOLS	SHEET
4/21/18	CORAL GABLES	3
	W. S. Nichols, Architect	
	501 Congress Bldg. Miami	
	Central Bldg. Coral Gables	

1197

No.	Description
10	1000 sq. ft. 20' x 50' 2' 10" x 10' 10"
11	Each 10' x 4' 6" 8' 10"
12	" 10' x 4' 6" 4' 10"
13	" 10' x 4' 6" 3' 10"
14	" 10' x 4' 6" 2' 10" 9' 10"
15	10' x 4' 6" 2' 10"
16	10' x 4' 6" 2' 10" 9' 10"


No.	Description
1	1000 sq. ft. 20' x 50' 2' 10" x 10' 10"
2	Each 10' x 4' 6" 8' 10"
3	" 10' x 4' 6" 4' 10"
4	" 10' x 4' 6" 3' 10"
5	" 10' x 4' 6" 2' 10" 9' 10"
6	10' x 4' 6" 2' 10"
7	10' x 4' 6" 2' 10" 9' 10"

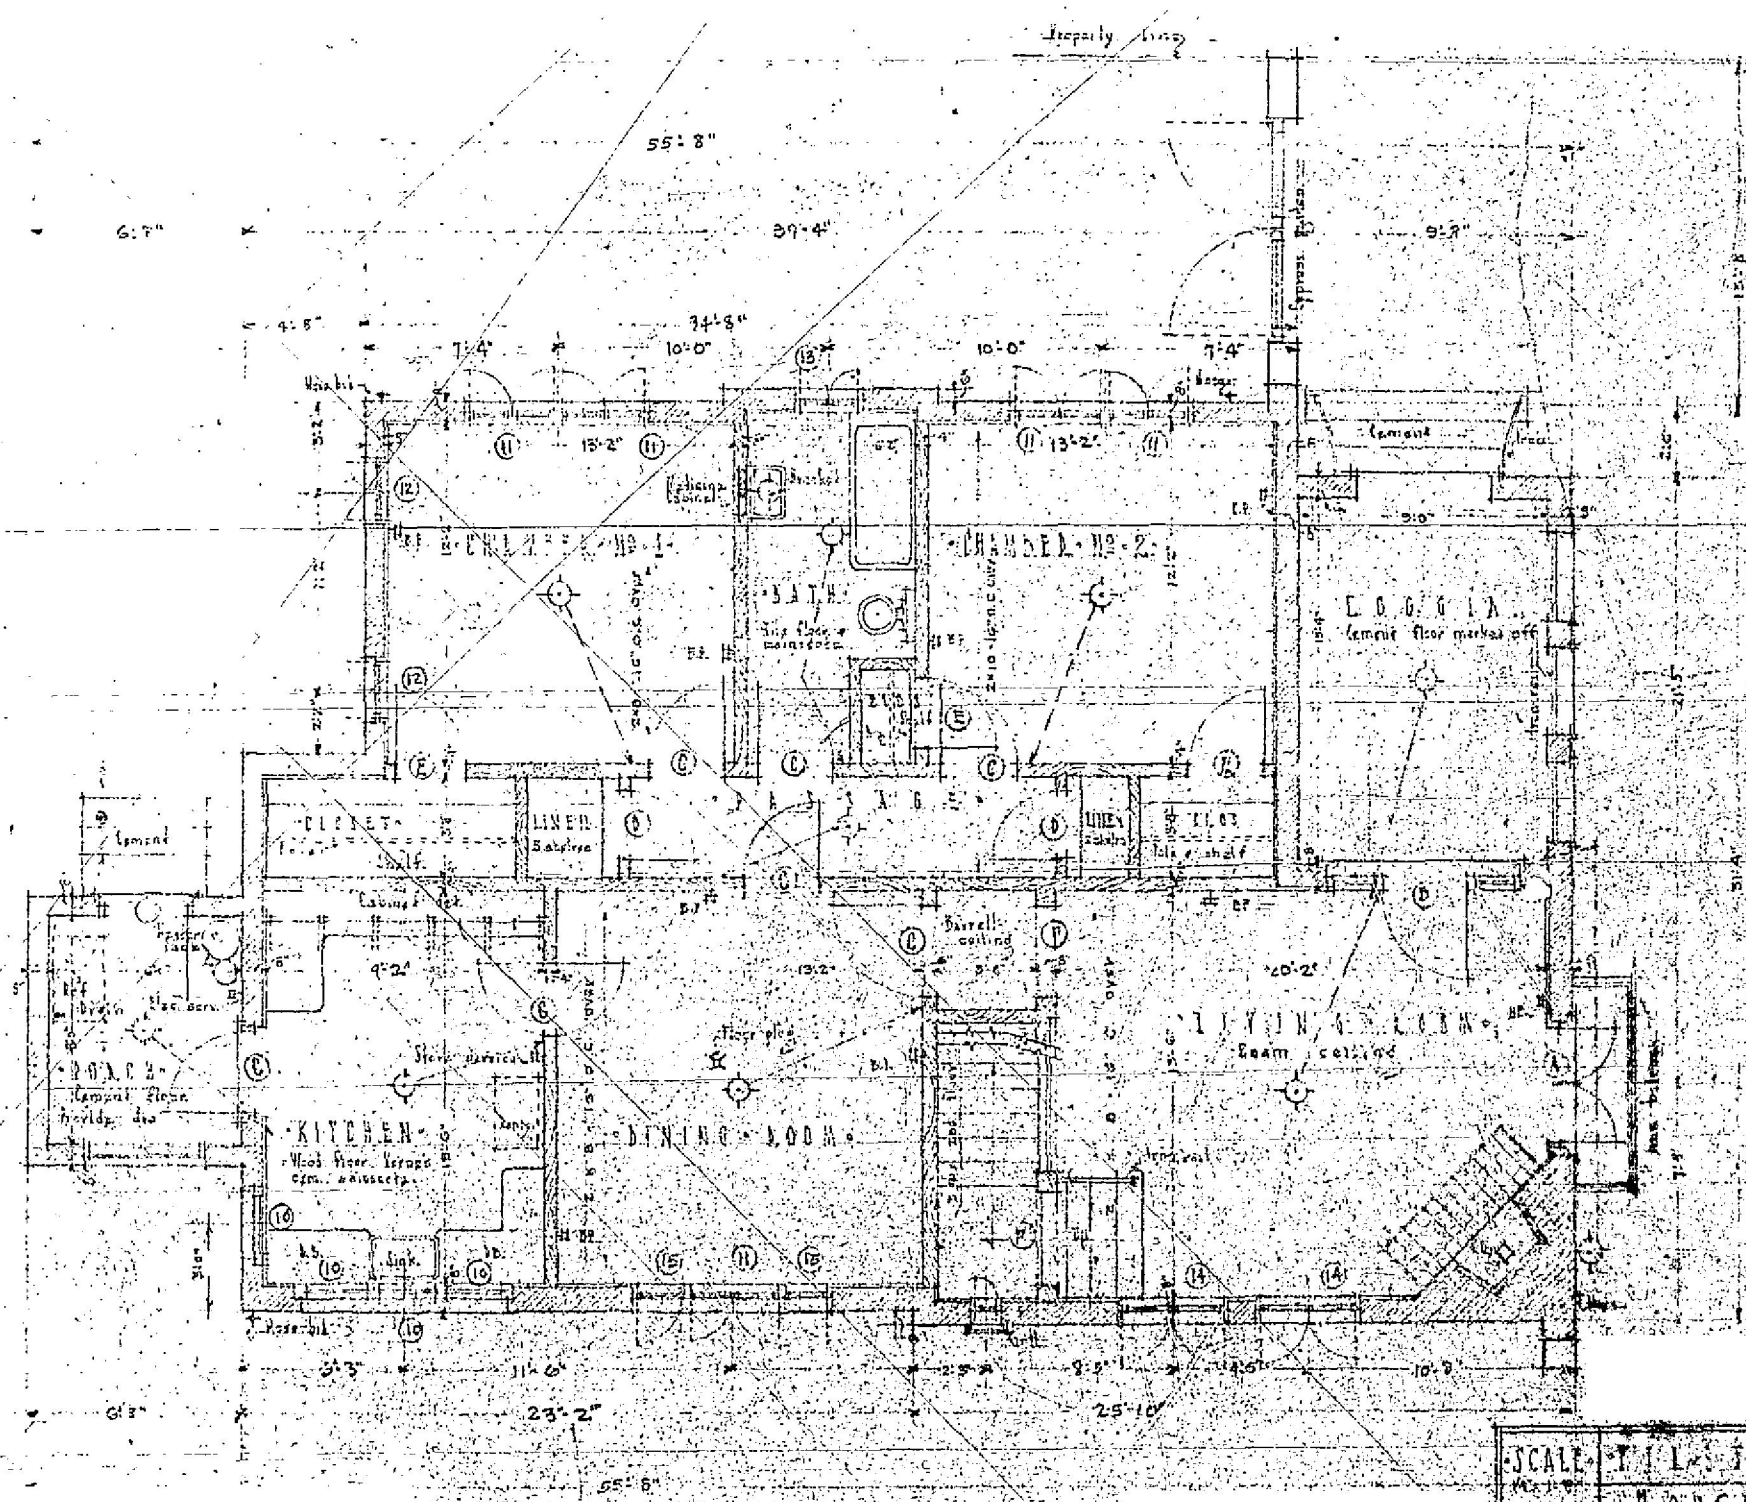

FIRST FLOOR PLAN
Scale: 1/4" = 1'-0"

SCALE	1/4" = 1'-0"
HOUSE FOR	MR. H. W. NICHOLS
DATE	COYAL GABLE
ARCHITECT	30, Cambridge, Mass. Night Central Bldg. Coyal Gables

1197


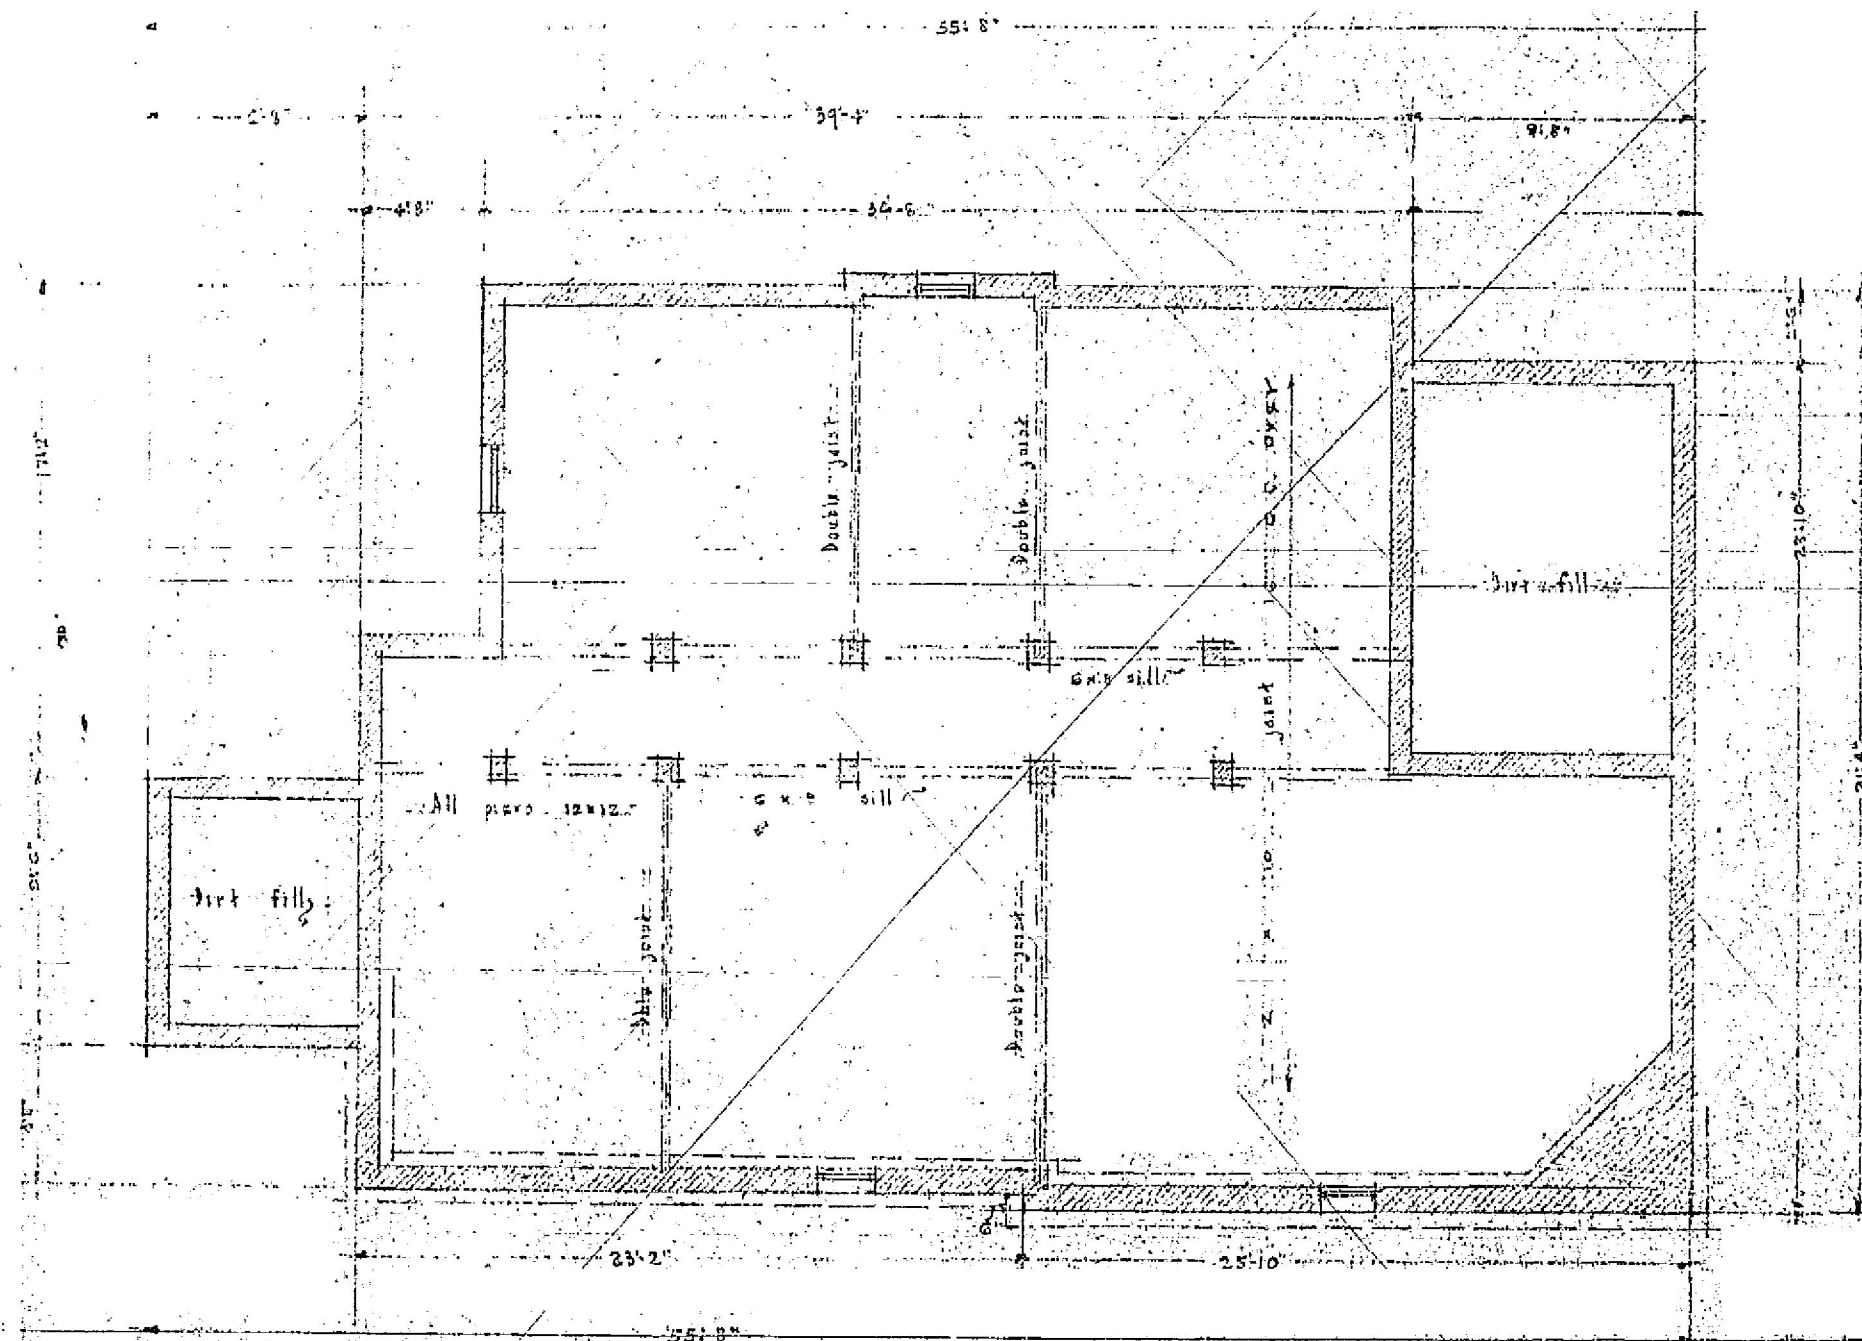


FOUNDATION PLAN
Scale: 1/4" = 1'-0"

LOTS 39 & 40 Sub 17
COCONUT GROVE No 1A

SCALE	FOUNDATION	COR
1/4" = 1'-0"	HOUSE FOR	1320
DATE	MR. H. W. NICAGLES	SHEET
4/2/21	CORAL GABLES	1

1197

  1197