



- NOTE:**
- MUNTINS SHALL BE HIGH PROFILE COLONIAL. (TYP)
 - ALL FRENCH DOORS SHALL HAVE HIGH BOTTOM RAILS.

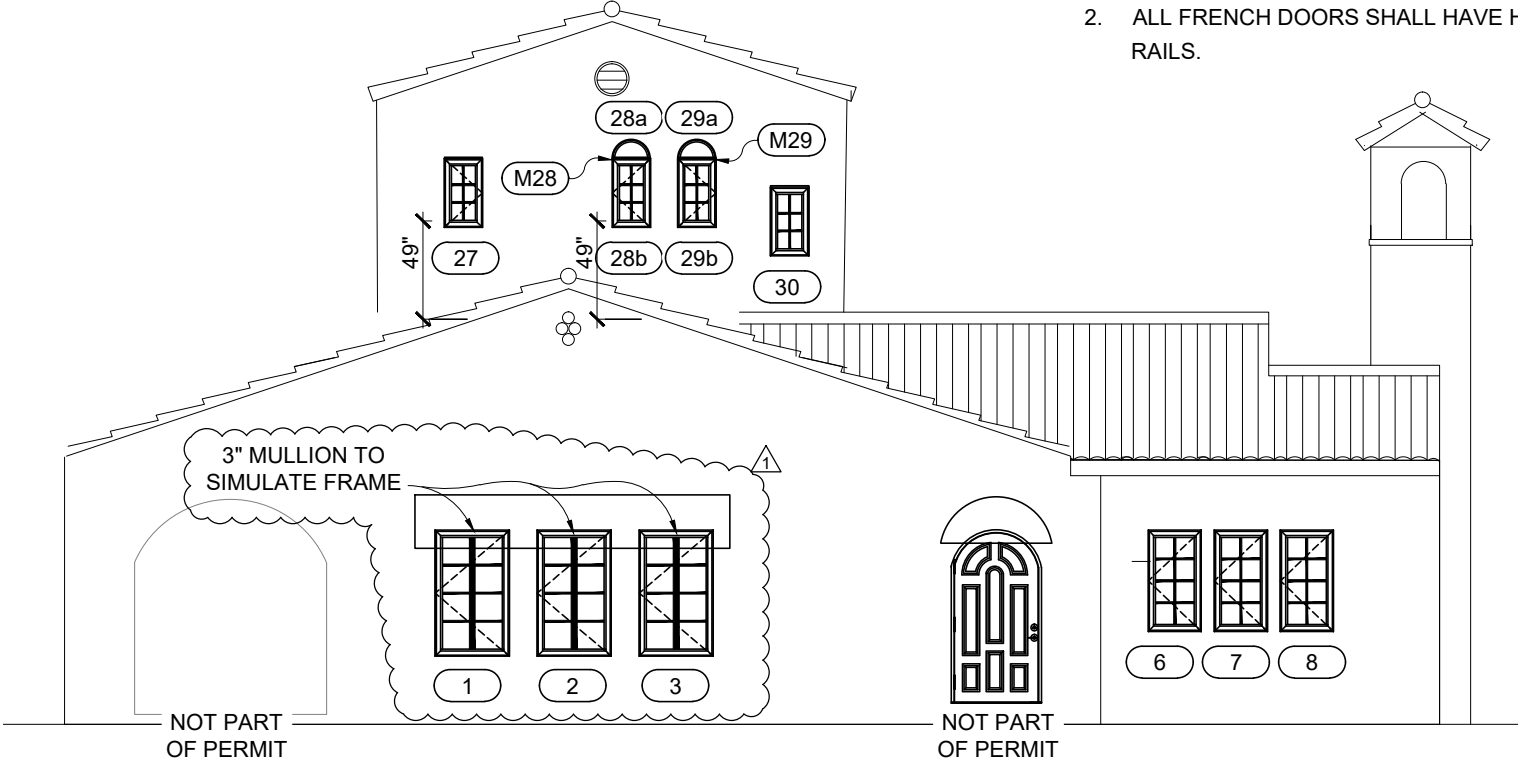

D NORTH ELEVATION - SECTION (FRONT)
SCALE: 1/8" = 1'-0"

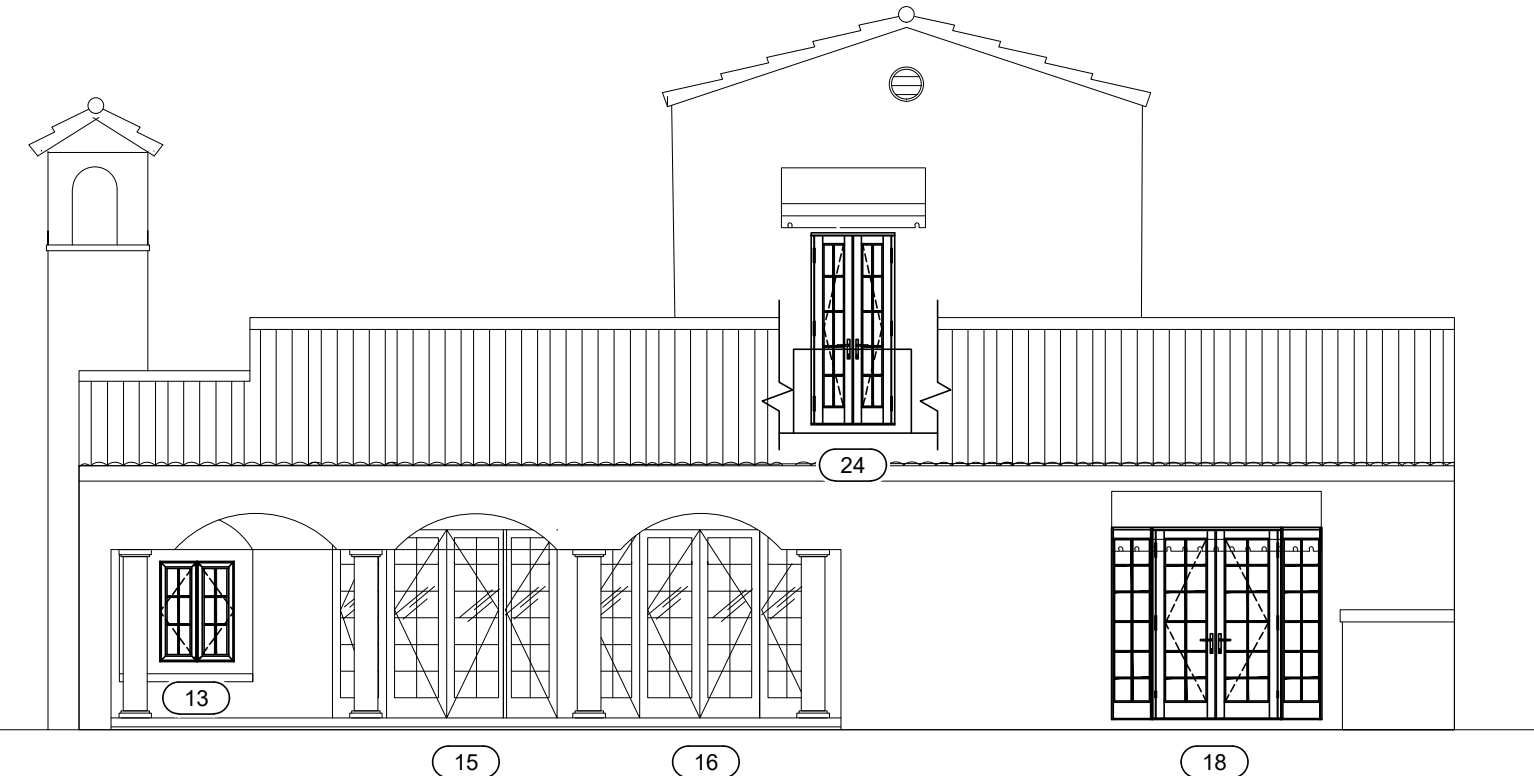

B SOUTH ELEVATION - SECTION (REAR)
SCALE: 1/8" = 1'-0"

NO.	REVISION DESCRIPTION	DATE
1	BLDG DEPT COMMENTS	9-03-24

Engineer:

SUAREZ
 ENGINEERS
 12020 SW 70th Ct
 Miami, FL 33156
 786-547-9401 CA 29429

WINDOW / DOOR
 REPLACEMENT
 AT
 1203 N Greenway Dr
 Coral Gables, FL 33134

Eduardo A. Suarez,
 State of Florida,
 Professional Engineer
License No. 64759
 This item has been digitally
 signed and sealed by
Eduardo A. Suarez
 on the date indicated here.

Printed copies of this document are
 not considered signed and sealed
 and the signature must be
 verified on any electronic
 copies.

Eduardo A. Suarez P.E.
 License No. 64759
 Date: 5-13-24
 Drawn by: EAS
 Checked by: GABLES
 Submittal: PERMIT SET
 Drawing Title:

ELEVATIONS