

1045 Castile Avenue

Revised Permit Set with standing-seam copper roof to be painted white.

AB-08-07-1473


RV08101058

Job

Description: REV. 70

PERMIT


OFFICE OF THE ATTORNEY GENERAL
STATE OF NEW YORK

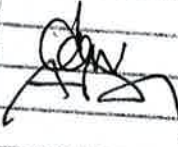City of Coral Gables Building & Zoning Department		
Permit #:	BL-08-02-1079	
Address:	1045 CASTLE AVE	
	Approved	
Section	By	
HISTORICAL		
BOARD OF ARCH		10/16/08
BOARD OF ARCH		10/16/08
CONCURRENCY		
ZONING		
PLUMBING		
MECHANICAL		
ELECTRICAL		
HANDICAP		
FEMA		
BUILDING		
STRUCTURAL		
FIRE		
PUBLIC WORKS		
OWNER/BUILDER		

Subject to compliance with all Federal, State, County and City rules and regulations. City assumes no responsibility for accuracy of or results from these plans.


THIS COPY OF PLANS MUST BE AVAILABLE ON BUILDING SITE OR AN INSPECTION WILL NOT BE MADE.

5/1-3

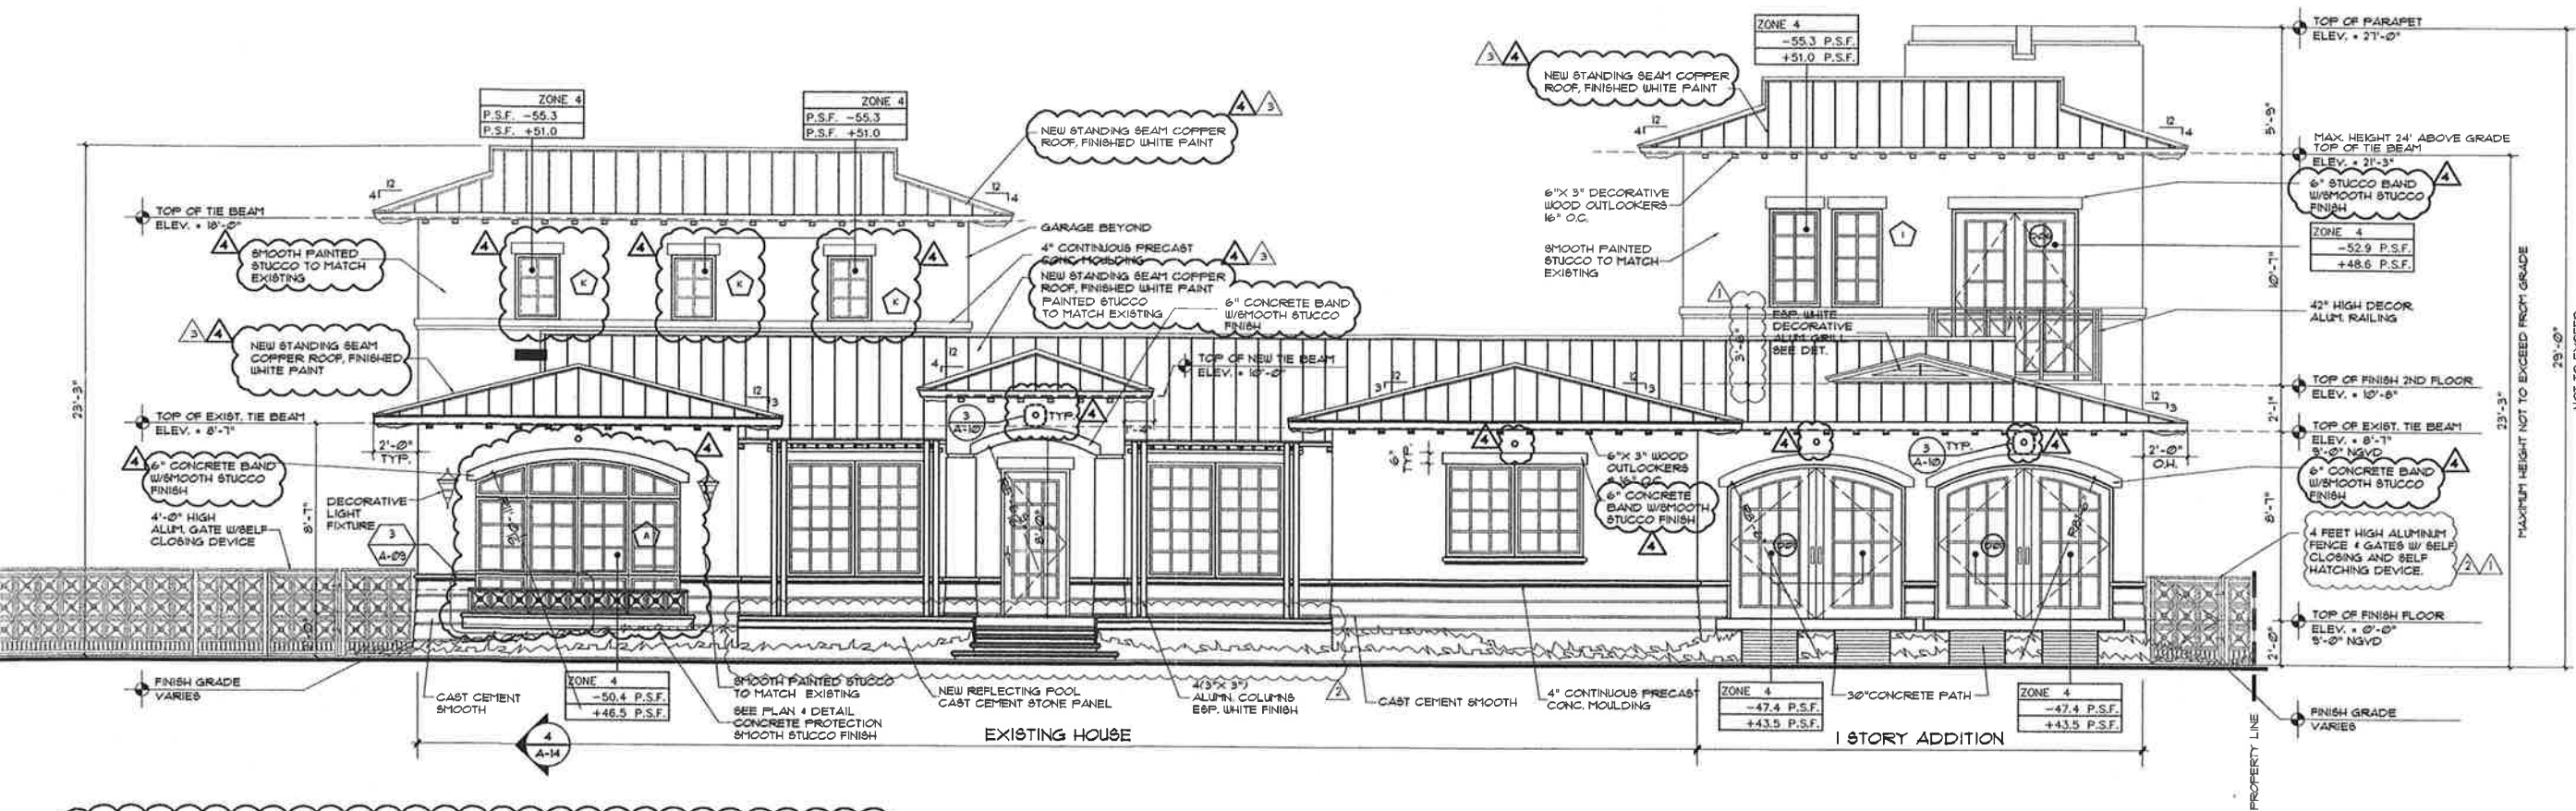


PROPOSED FRONT ELEVATION / SOUTH

SCALE: 1/4" = 1'-0"

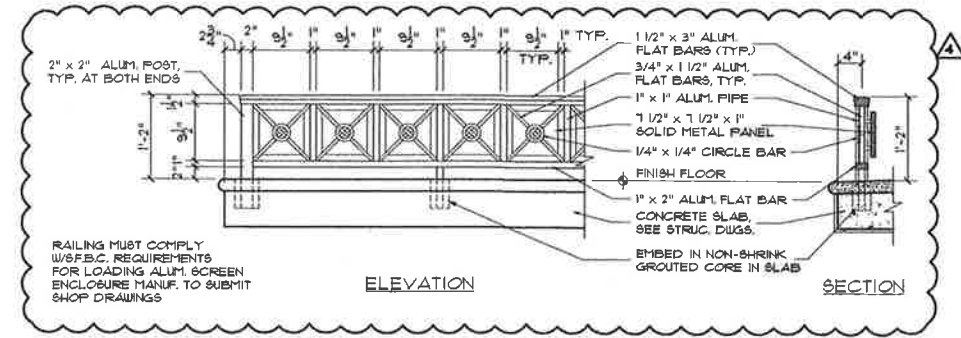

RAILING DETAIL

SCALE: 3/4" = 1'-0"

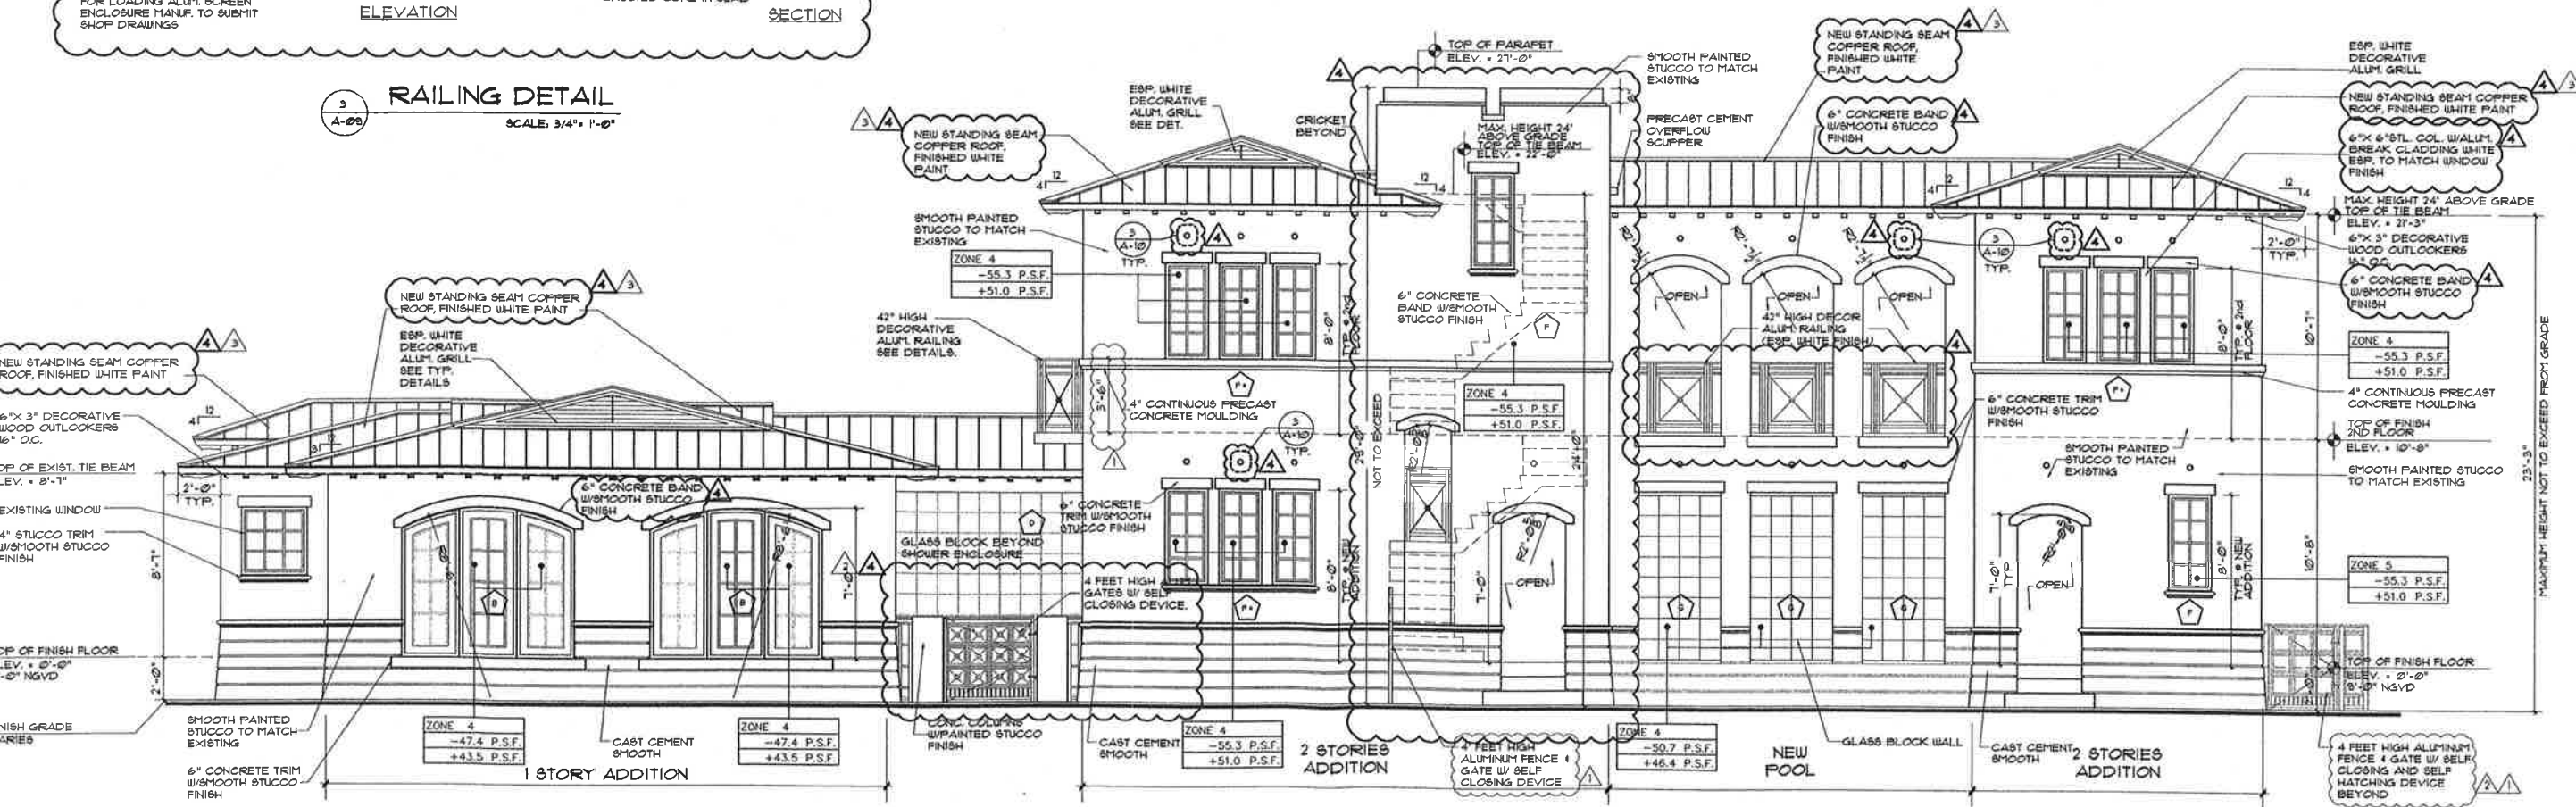

R V L
Architecture
Interior Design
Planning
2560 SW 27th Ave
Miami, Florida 33135
(305) 529-1080 P
(305) 529-2022 F

Luis O. Revuelta
AR-0007972
Nestor Vega
AR-0008368
Bert Leon
AR-0013618



Seal
Project Designer
Luis O. Revuelta


Consultants

RESIDENCE FOR:
MR & MRS. REVUELTA - SEGRE
1045 CASTLE AV. CORAL GABLES, FL. 33134

Revisions
02-25-08 BUILDING DEPT.
03-05-08 BUILDING DEPT.
05-05-08 BUILDING DEPT.
09-02-08 BUILDING DEPT.

Date Of Issue
09-20-07
Drawn By
MDG
Checked By
LOR
Scale
AS SHOWN
Job Number

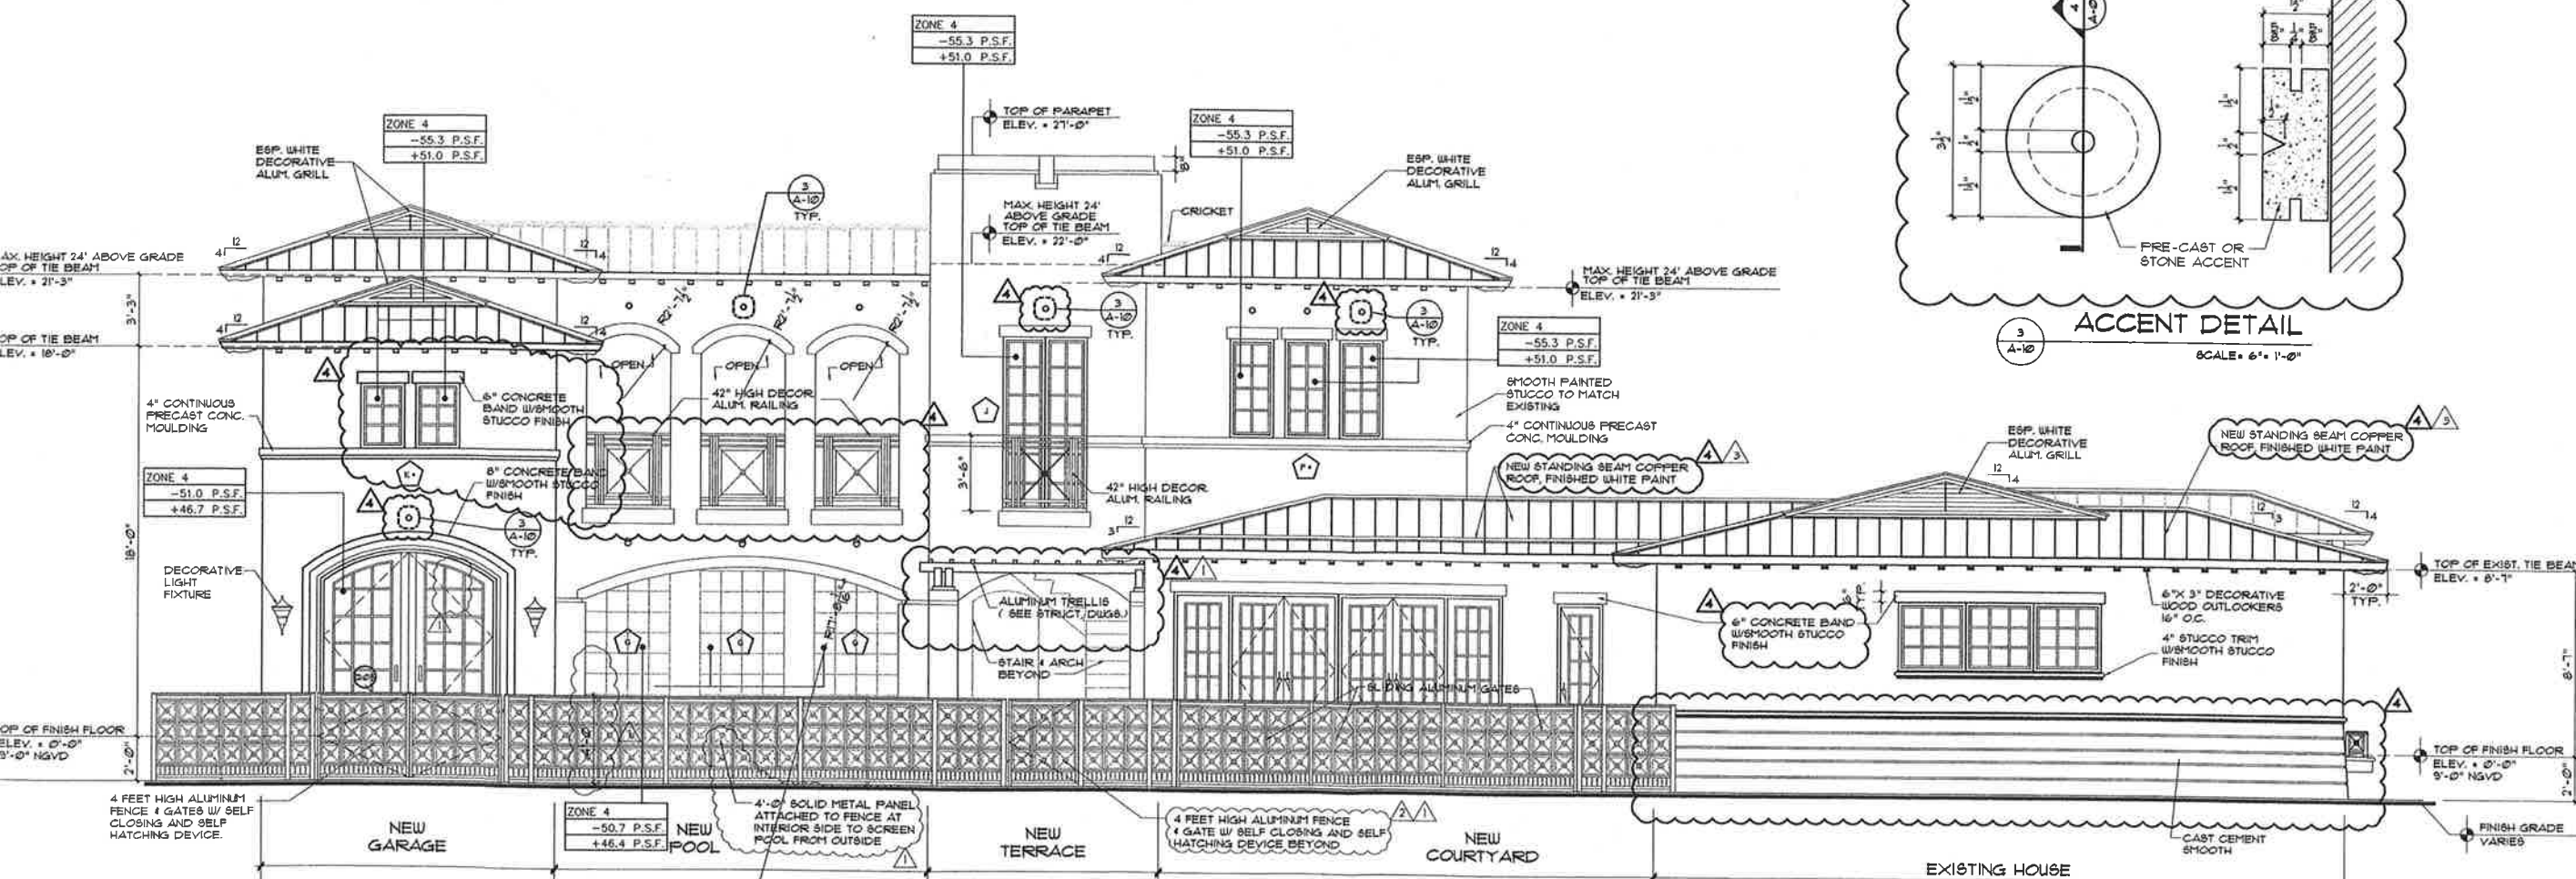
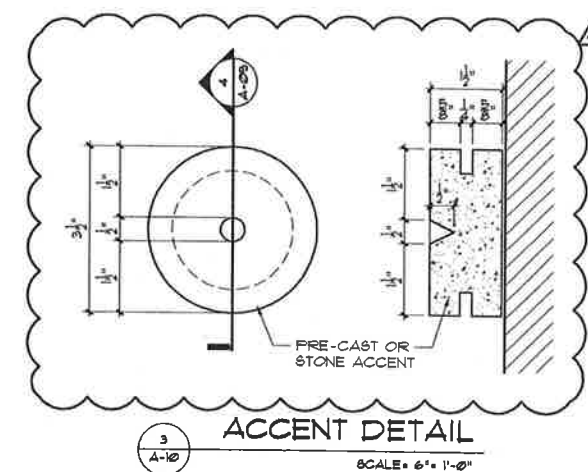


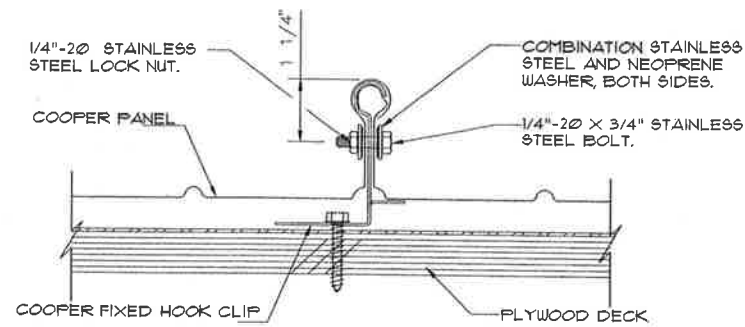

ATTACH THE BOLT AS HIGH ON THE PANEL RIB STEM AS POSSIBLE AND IN THE CENTER OF THE CLIP STEM.

FIXED CLIP FOR LONG PANELS
VERIFY LOCATION OF FIXED CLIP ON ROOF PLAN.

- NOTE: THIS METHOD OF FIXED CLIP IS TO BE USED ON PANELS WITH THE FOLLOWING LIMITATIONS.
- FIXED LINE AT EAVE OR RIDGE.
 - 1) STEEL PANELS 75'-0" LONG OR LESS
 - 2) ALUMINUM & ZINC PANELS 40'-0" LONG OR LESS
 - 3) STAINLESS & COPPER PANELS 50'-0" LONG OR LESS
 - FIXED LINE AT CENTER OF PANEL LENGTH.
 - 1) STEEL PANELS OVER 75'-0" LONG
 - 2) ALUMINUM & ZINC PANELS OVER 40'-0" LONG
 - 3) STAINLESS & COPPER PANELS OVER 50'-0" LONG
- FOR PANELS FROM 15' TO 150', TWO ROWS OF FIXED CLIPS ARE REQUIRED. FOR PANELS OVER 150' THREE ROWS OF FIXED CLIPS ARE REQUIRED.

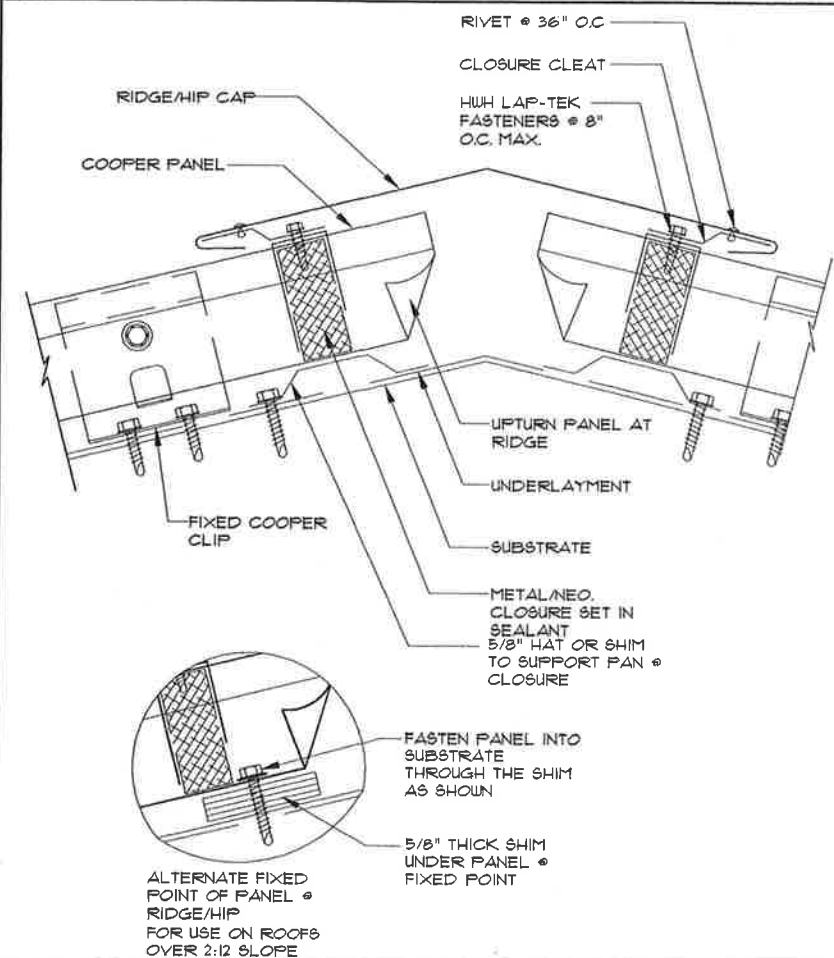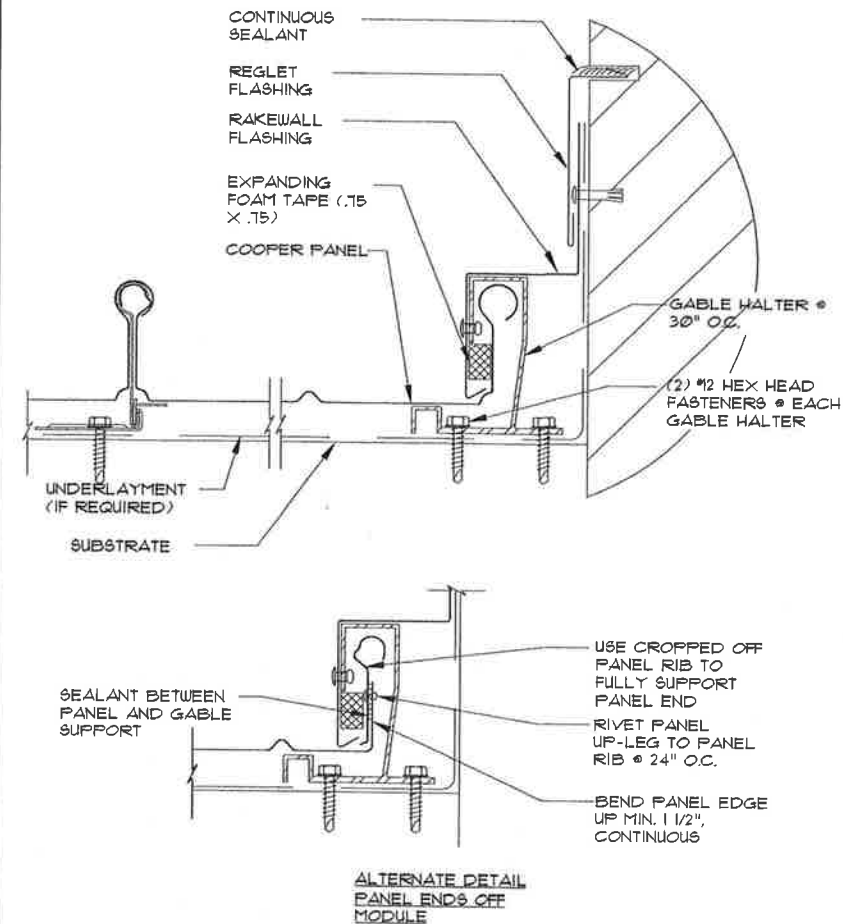

PANEL FIXING POINT (HOOK CLIP)
SCALE: 6" = 1'-0"

RAKEWALL DETAIL
SCALE: 6" = 1'-0"

RIDGE / HIP DETAIL (FIXED)
SCALE: 6" = 1'-0"

