




EXISTING PANORAMIC VIEW

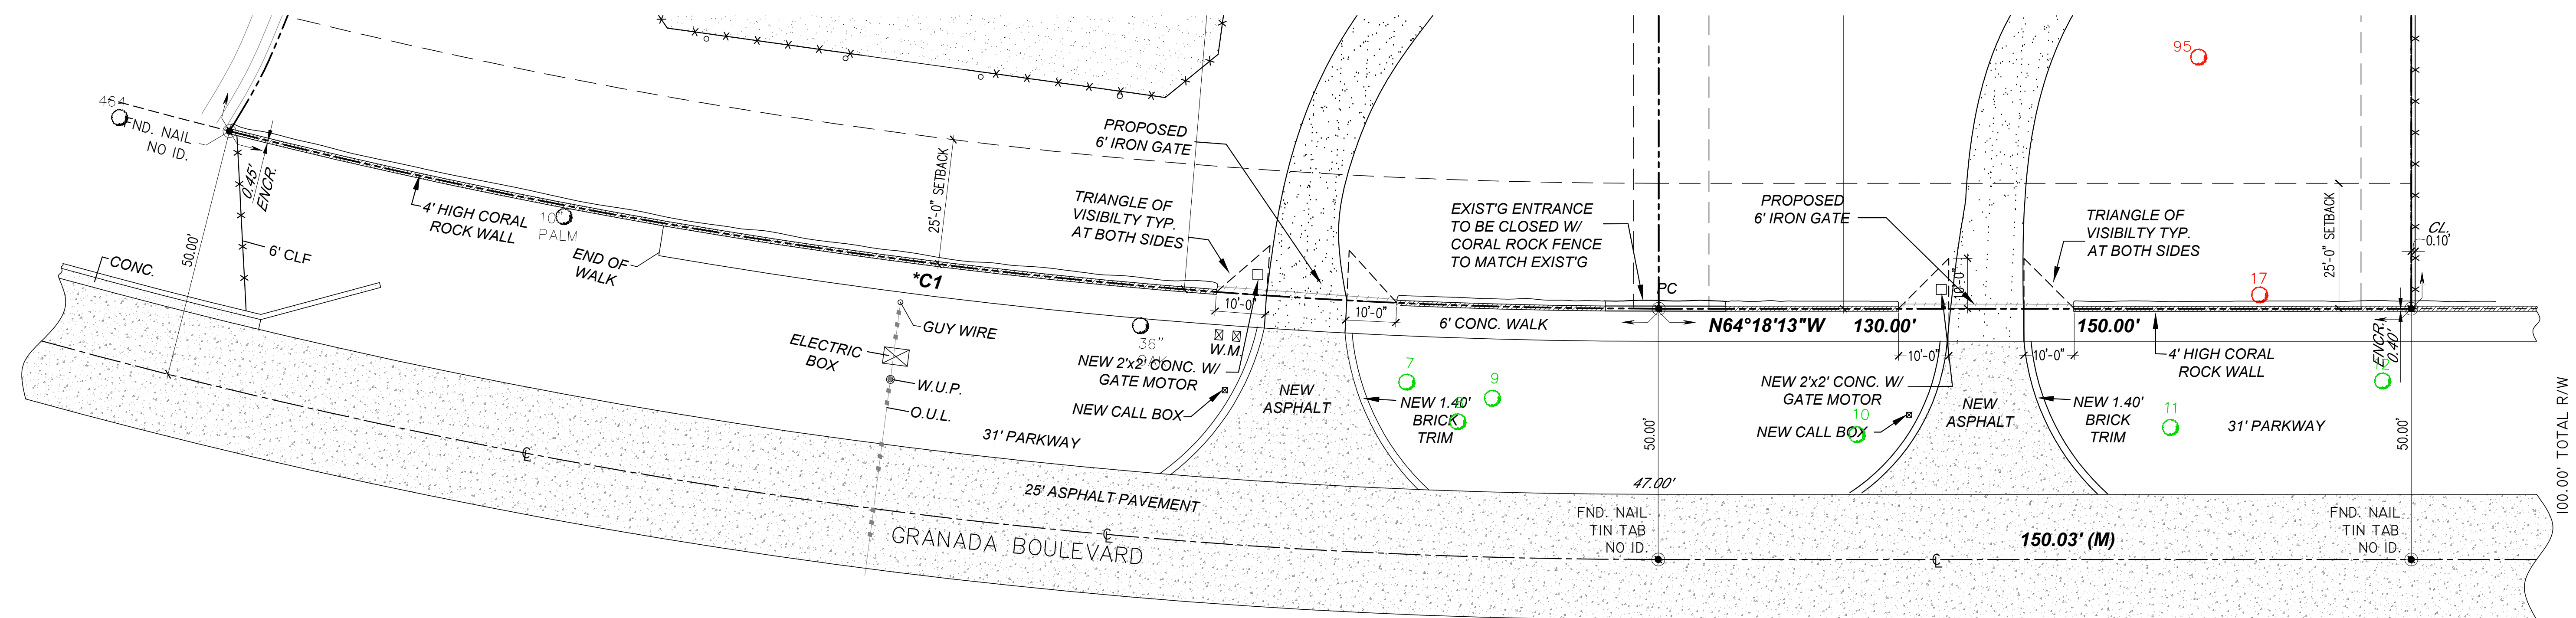

PROPOSED SITE PLAN  
SCALE: 1/16"=1'

## 6801 GRANADA BOULEVARD

R.J. HEISENBOTTLE ARCHITECTS, P.A.  
2199 PONCE DE LEON BLV, CORAL GABLES, FLORIDA 33134  
PHONE: 305.446.7799 FAX: 305.446.9275

JUNE 20, 2014