




EXISTING AND DEMOLITION REAR ELEVATION
SCALE: 1/4" = 1'-0"

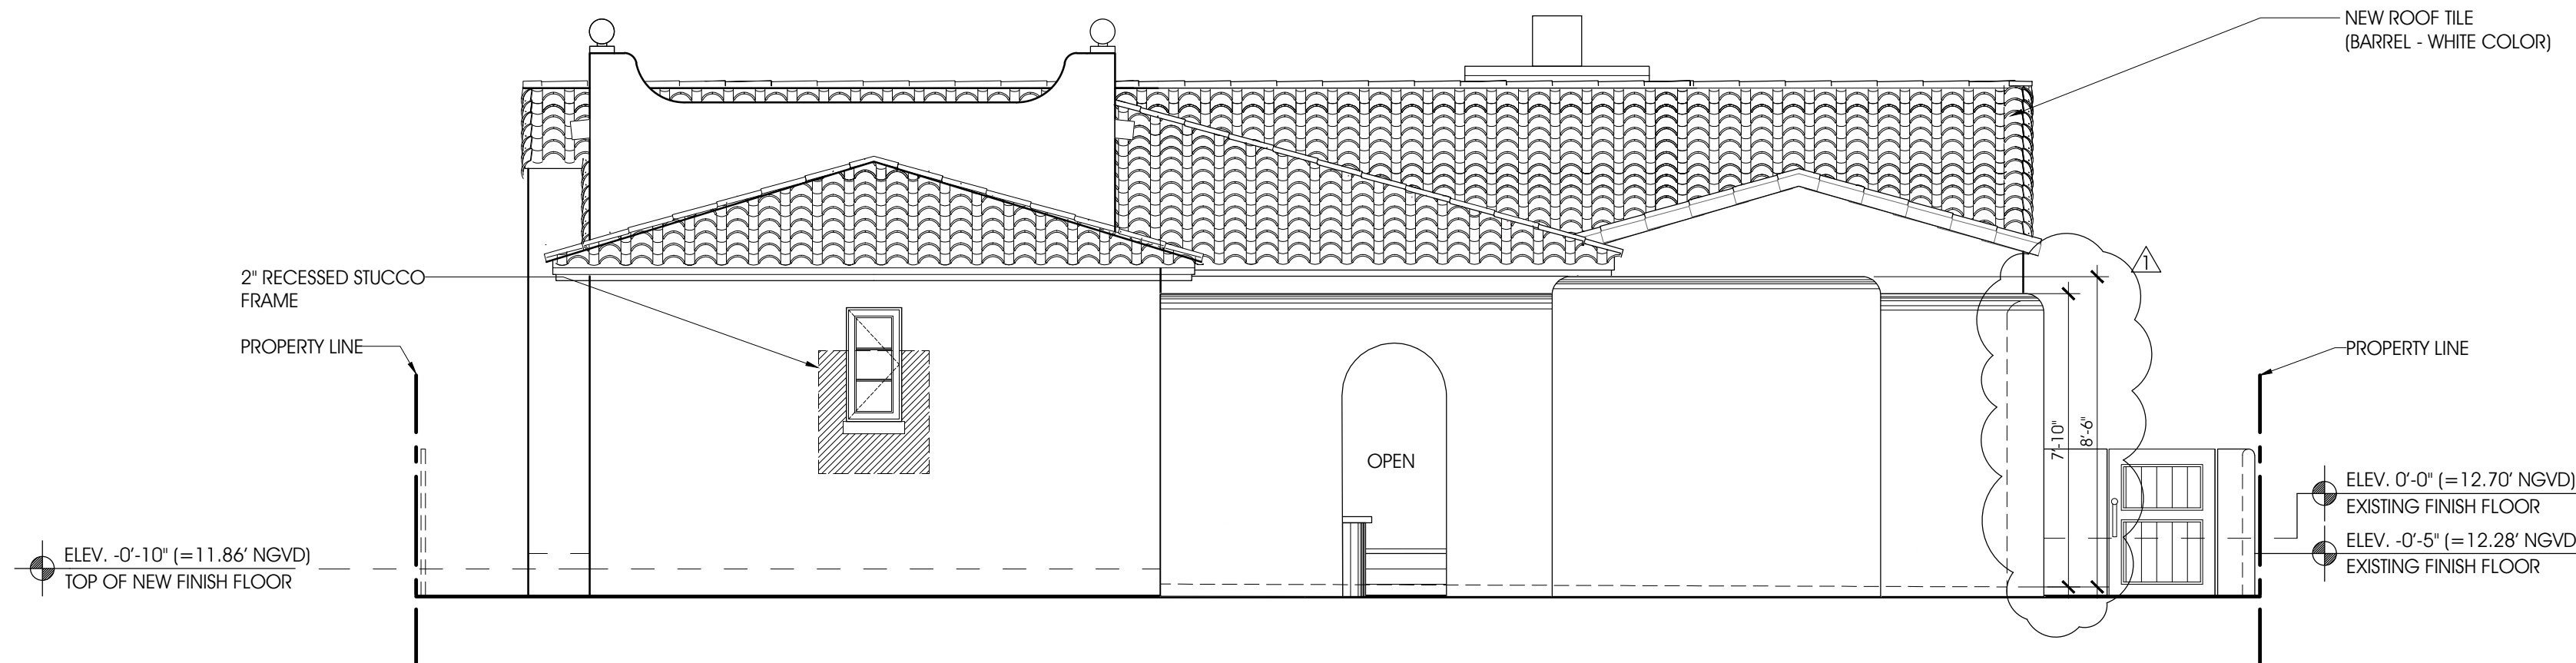

PROPOSED REAR ELEVATION
SCALE: 1/4" = 1'-0"

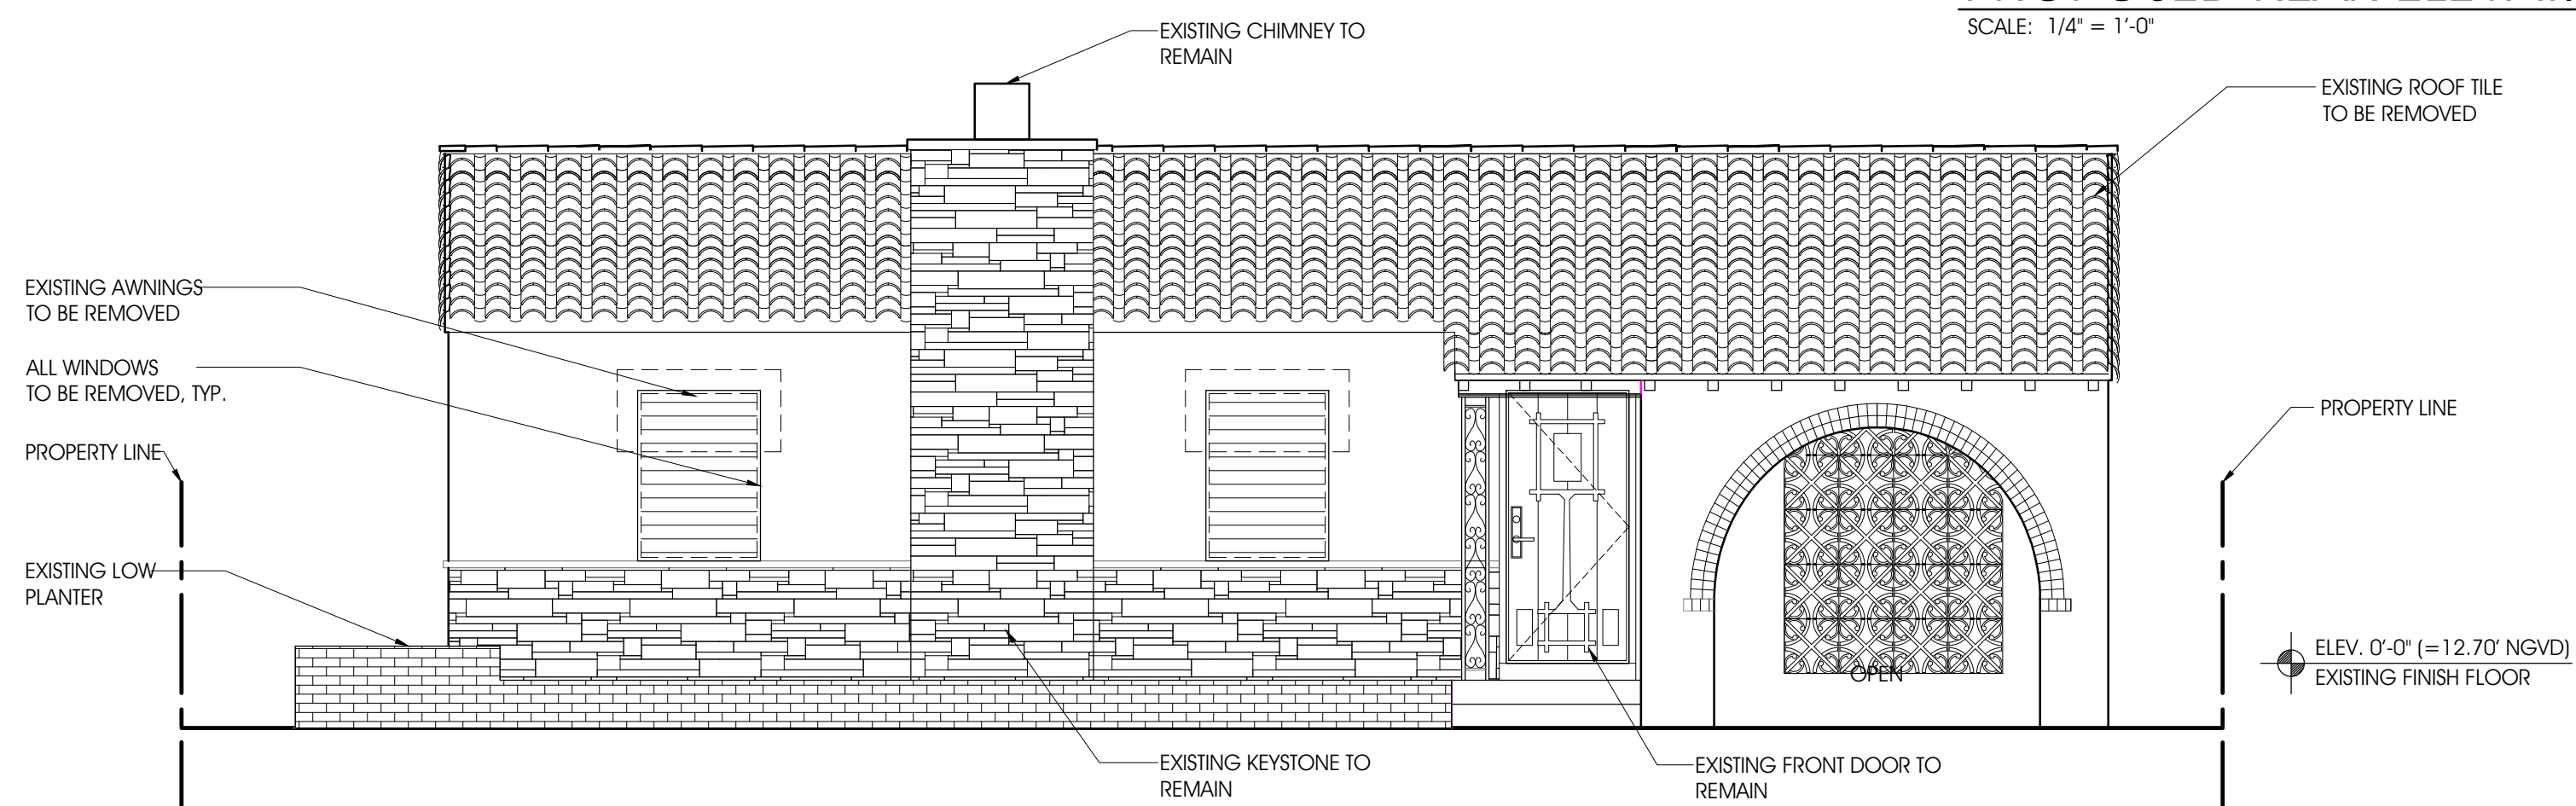

EXISTING AND DEMOLITION FRONT ELEVATION
SCALE: 1/4" = 1'-0"

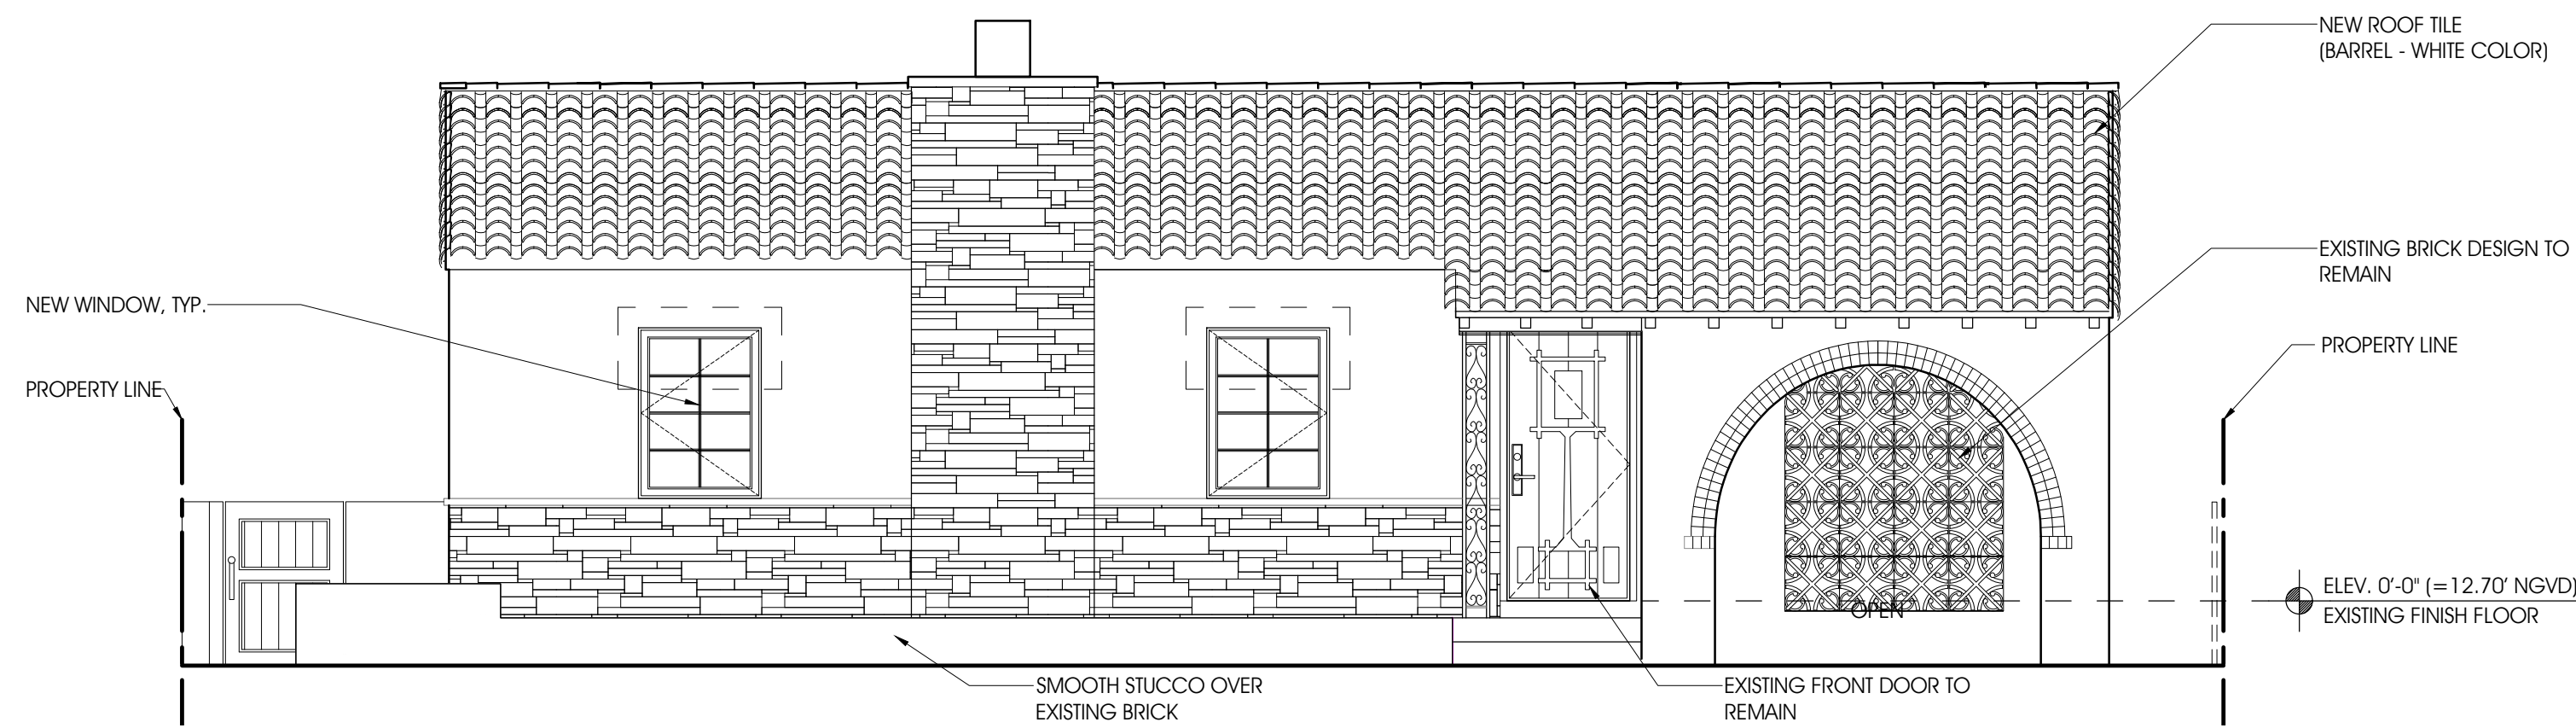

PROPOSED FRONT ELEVATION
SCALE: 1/4" = 1'-0"


LOCUS ARCHITECTURE INCORPORATED
500 South Dixie Highway, Suite 307
Coral Gables, Florida 33146
Tel: (305) 740-0120
Fax: (305) 740-0520
License No. AA0002733

CONSULTANT(S)

NO.	REVISION/SUBMISSION	DATE
	PERMIT SUBMITTAL	10-04-24
	PRELIMINARY BOA	10-07-24
	PRELIMINARY COA	11-18-24

PROJECT
Remodel & Addition to 1-Story Residence
720 Madeira Avenue
Coral Gables, FL 33134

DRAWING
Existing, Demolition and Proposed Front & Rear Elevations

SEAL

Nelson de Leon
AR 13937

SCALE
DRAWN
REVIEWED Ndl
PROJ. NO. 361

SHEET NO.
A-05.0