



11. Elevation Plans

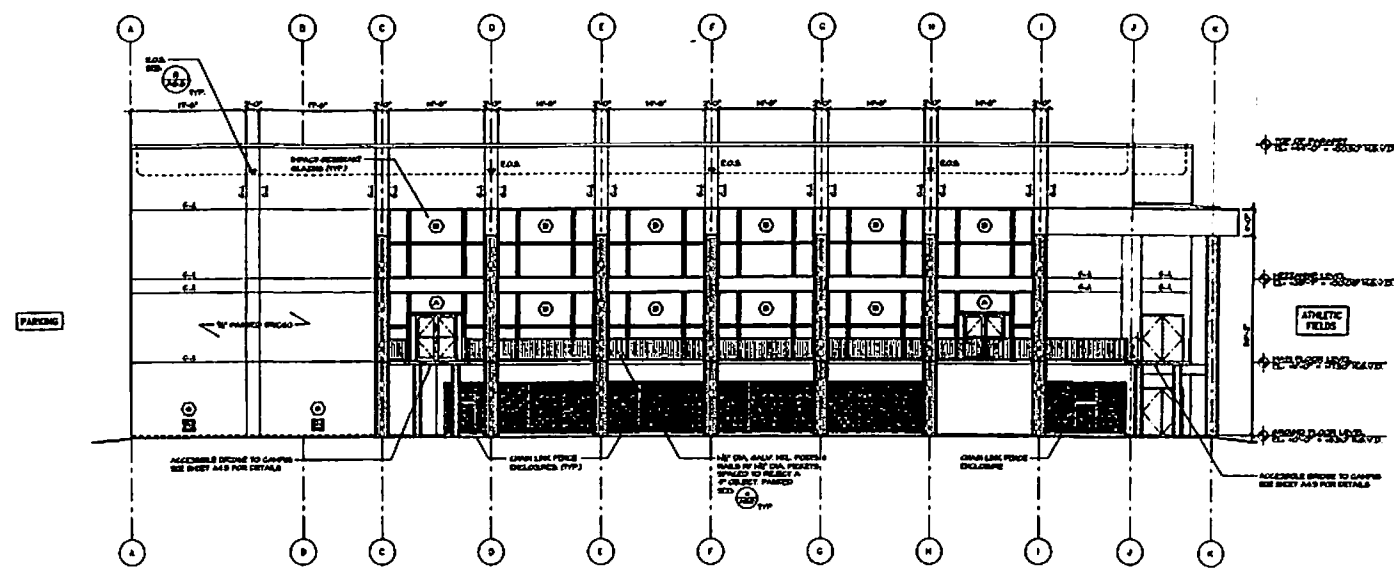

1 GYMNASIUM - WEST ELEVATION
SCALE 1/8" = 1'-0"

NOTES:
ALL BRICKS SHALL BE FULLY
VERTICALLY APPLIED ON EXTERIOR
WALL SURFACES FROM BASE TO
PARAPET CAP AND HORIZONTALLY
FROM CORNICE, LINE TO CORNICE.
LINE, IN ONE COURSE
APPLICATIONS OVER A CORNER
SHALL BE TO MATCH CORNER
COLD JUNT AND PROTECT.

NOTES:
ALL BRICKWORK TO MATCH
HORIZONTAL AND VERTICAL
CORNER, JUNT & TOP OF
BRICKS
EVERY 100 SQ FT OF BRICK
WALL

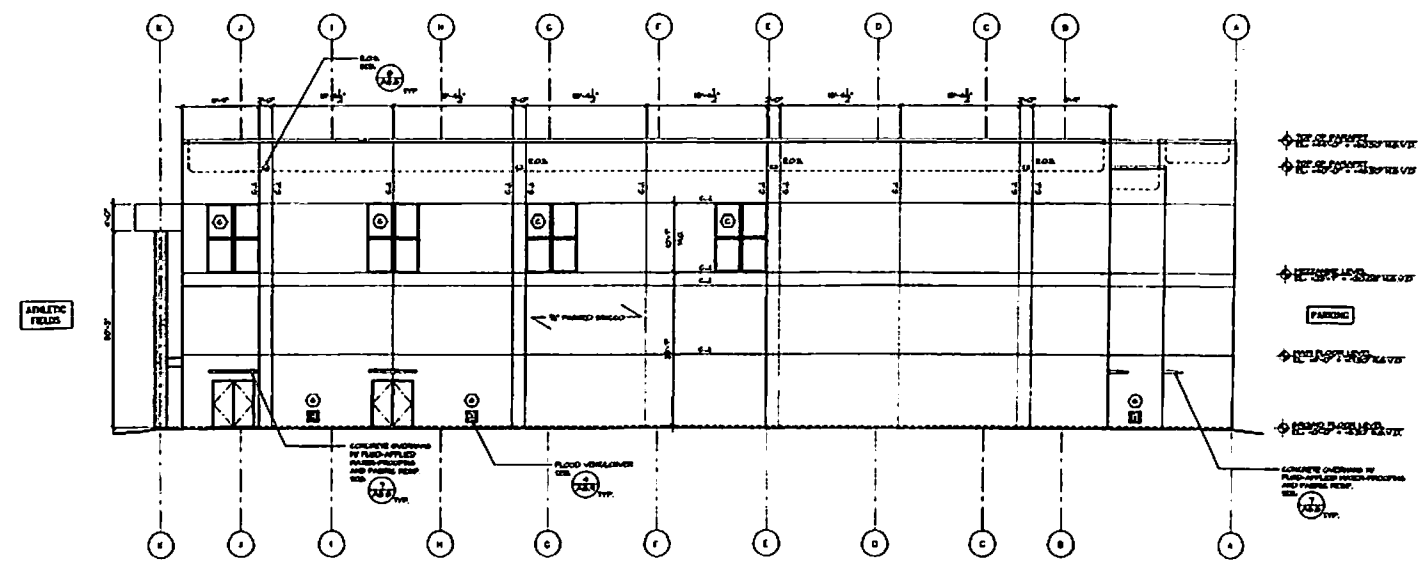

1 GYMNASIUM - EAST ELEVATION
SCALE 1/8" = 1'-0"

CONSULTANT:

GILL-McGRAW ARCHITECTS, L.L.P.

4840 SOUTHWEST 78TH AVENUE, SUITE 403, MIAMI, FLORIDA 33149

TEL. 305.653.1333 FAX 305.653.1334

LICENSE NUMBER: AP000492

MASTERPLAN REVISION FOR

GULLIVER ACADEMY

DRC SUBMITTAL

18345 RED ROAD

CORAL GABLES, FLORIDA 33156

SCALE:

DATE: 09.2009

REVISIONS

CHG. No.


A3.5

DATE: 09.2009


REVISIONS

CHG. No.


A3.5

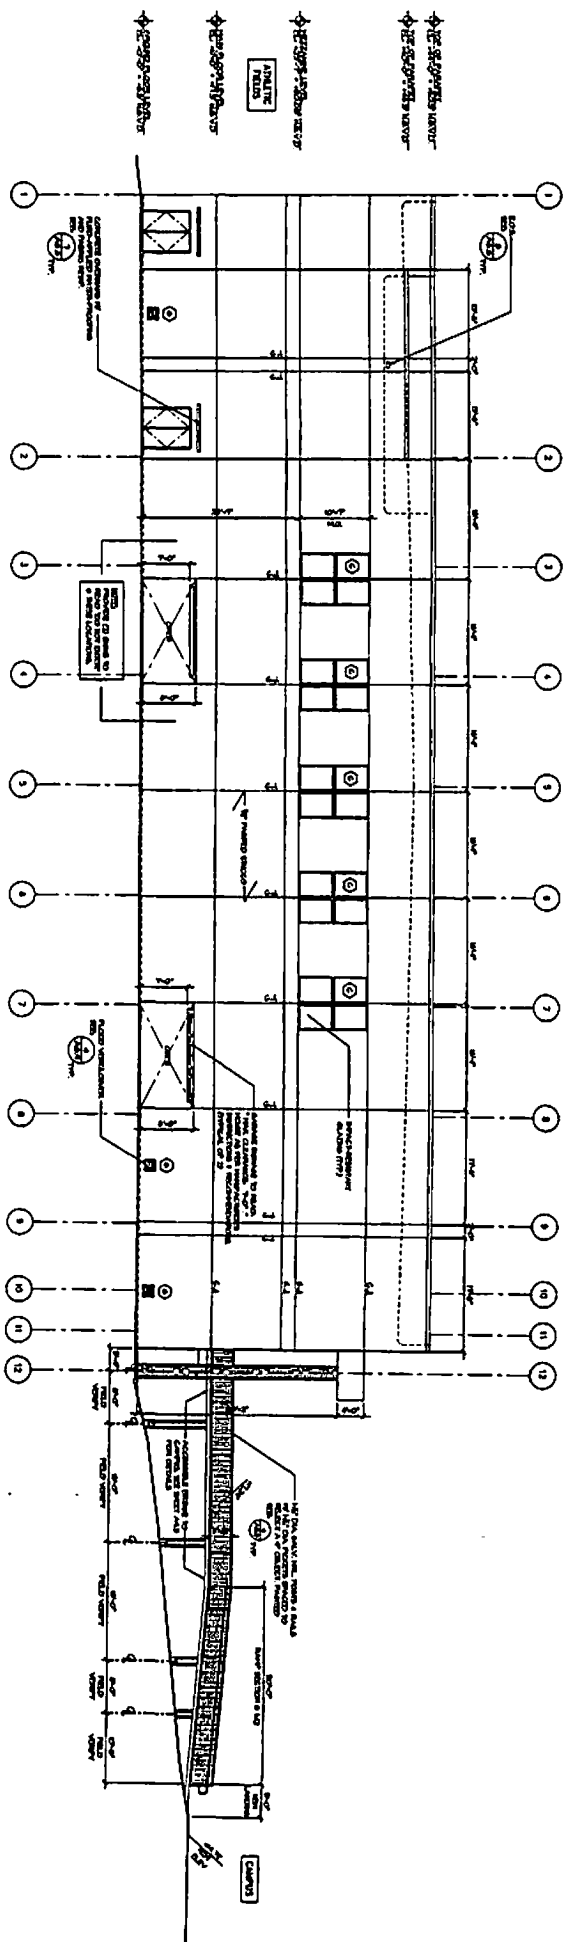


02 GULLIVER ACADEMY - NORTH ELEVATION

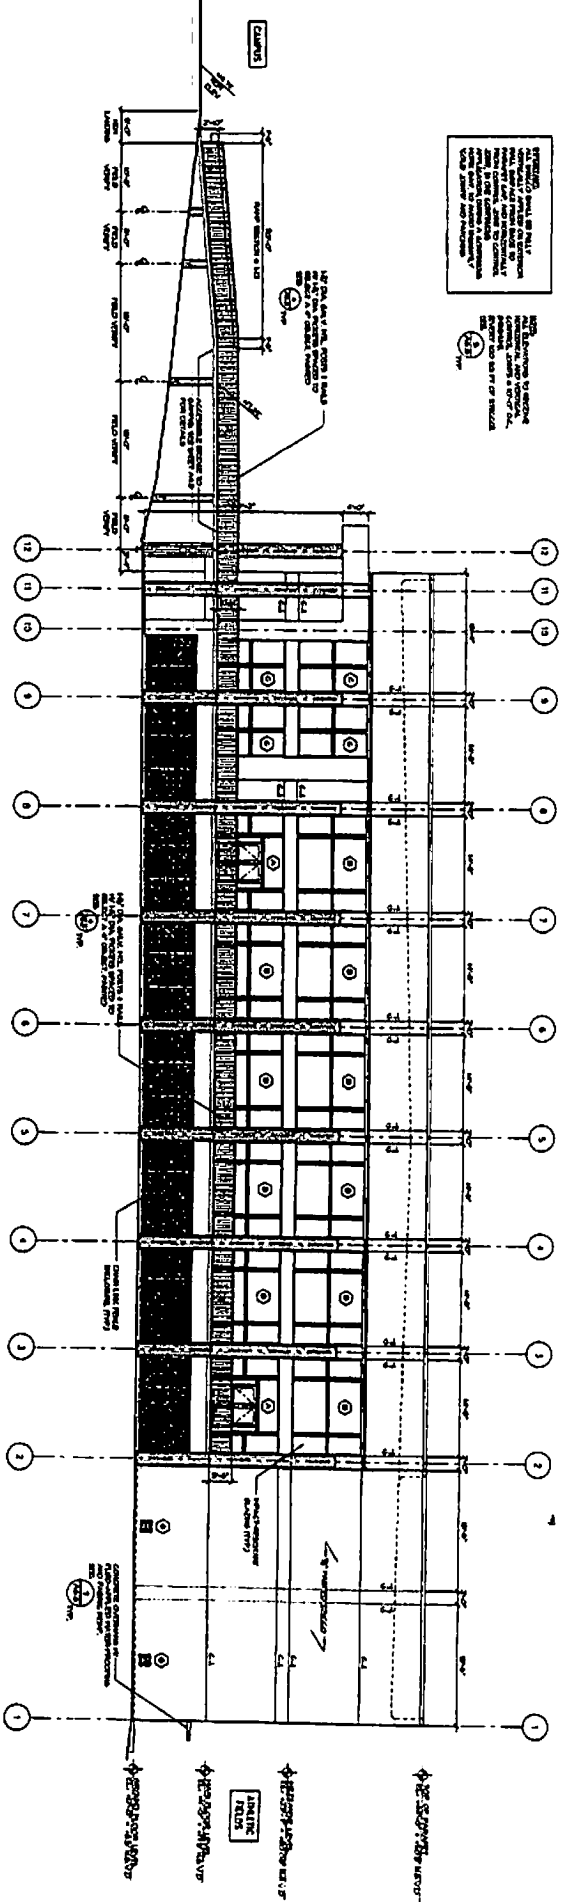


03 GULLIVER ACADEMY - SOUTH ELEVATION

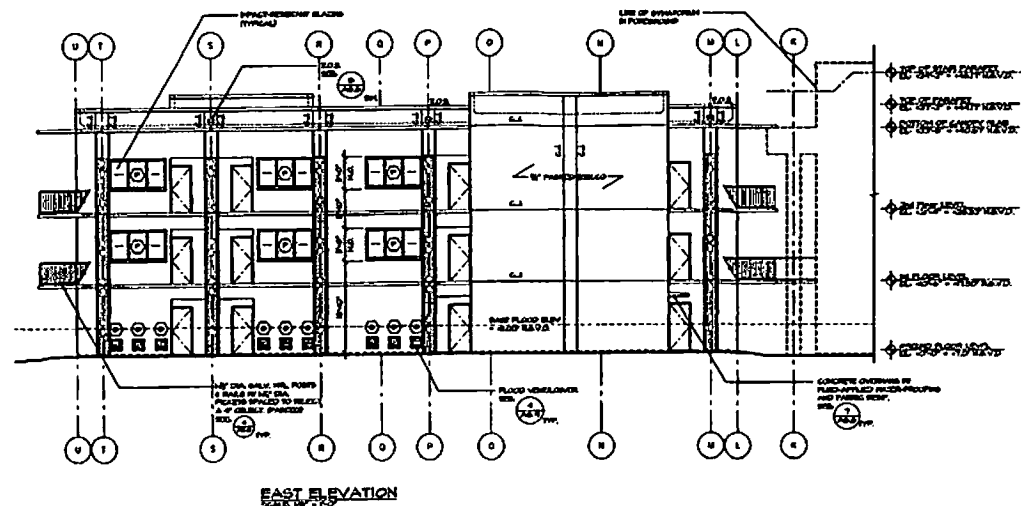


EAST ELEVATION
SCALE 1/8" = 1'-0"

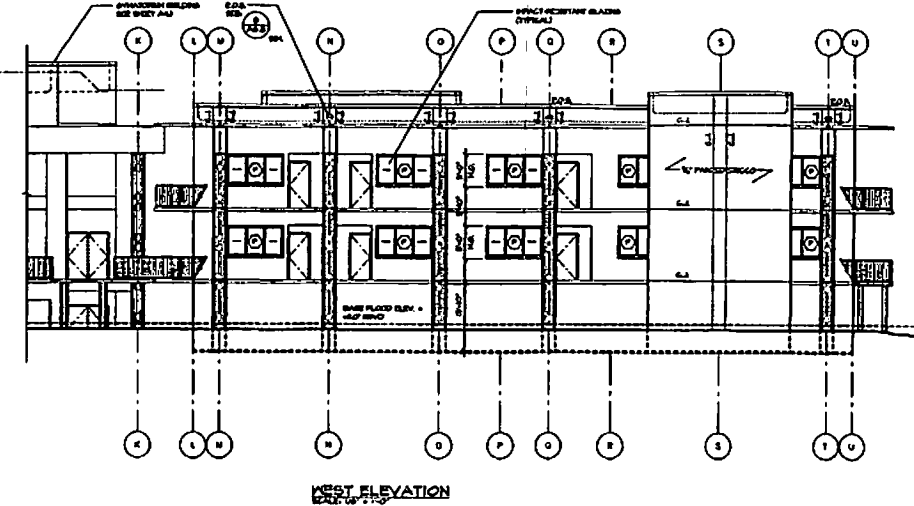

WEST ELEVATION
SCALE 1/8" = 1'-0"

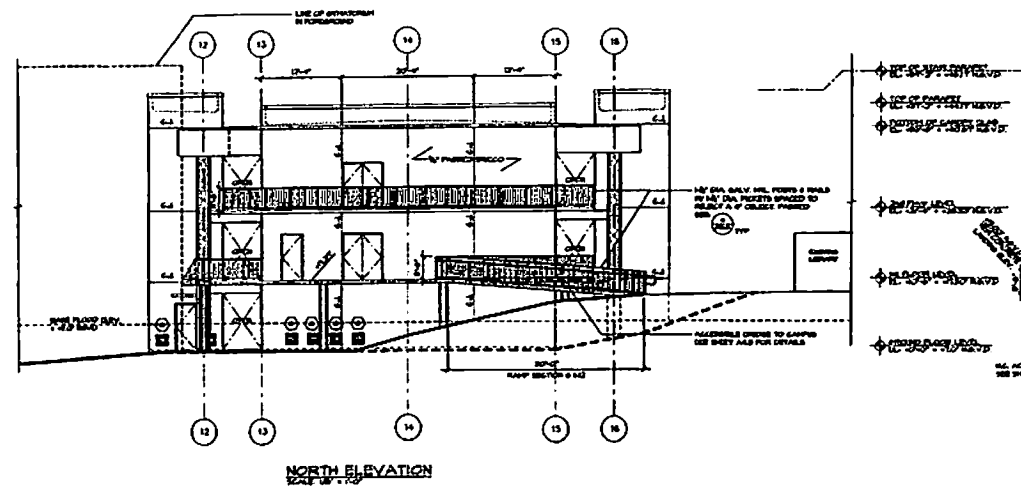

NORTH ELEVATION
SCALE 1/8" = 1'-0"

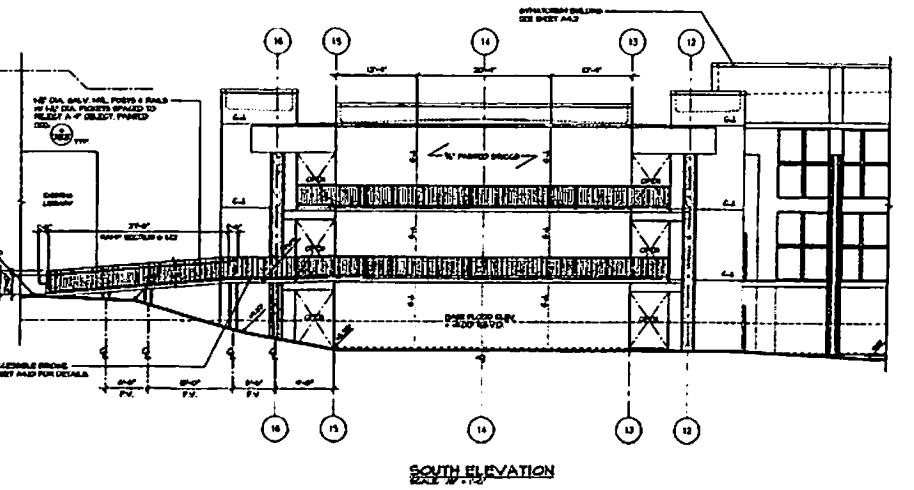

SOUTH ELEVATION
SCALE 1/8" = 1'-0"

EXTERIOR ELEVATIONS - CLASSROOM BUILDING
DATE 12-12-02

GILL-MCGRAW ARCHITECTS, L.L.P.
4800 SOUTHWEST 78TH AVENUE, SUITE 403, MIAMI, FLORIDA 33155
TEL 305.631.1183 FAX 305.631.1184
LICENSE NUMBER: AP000045

MASTERPLAN REVISION FOR
GULLIVER ACADEMY
DSC SUBMITTAL
18001 RED ROAD
CORAL GABLES, FLORIDA 33156




DATE: 08.2002
REVISIONS
DWG. No.
A4.5



Methodology




RESEARCH DESIGN

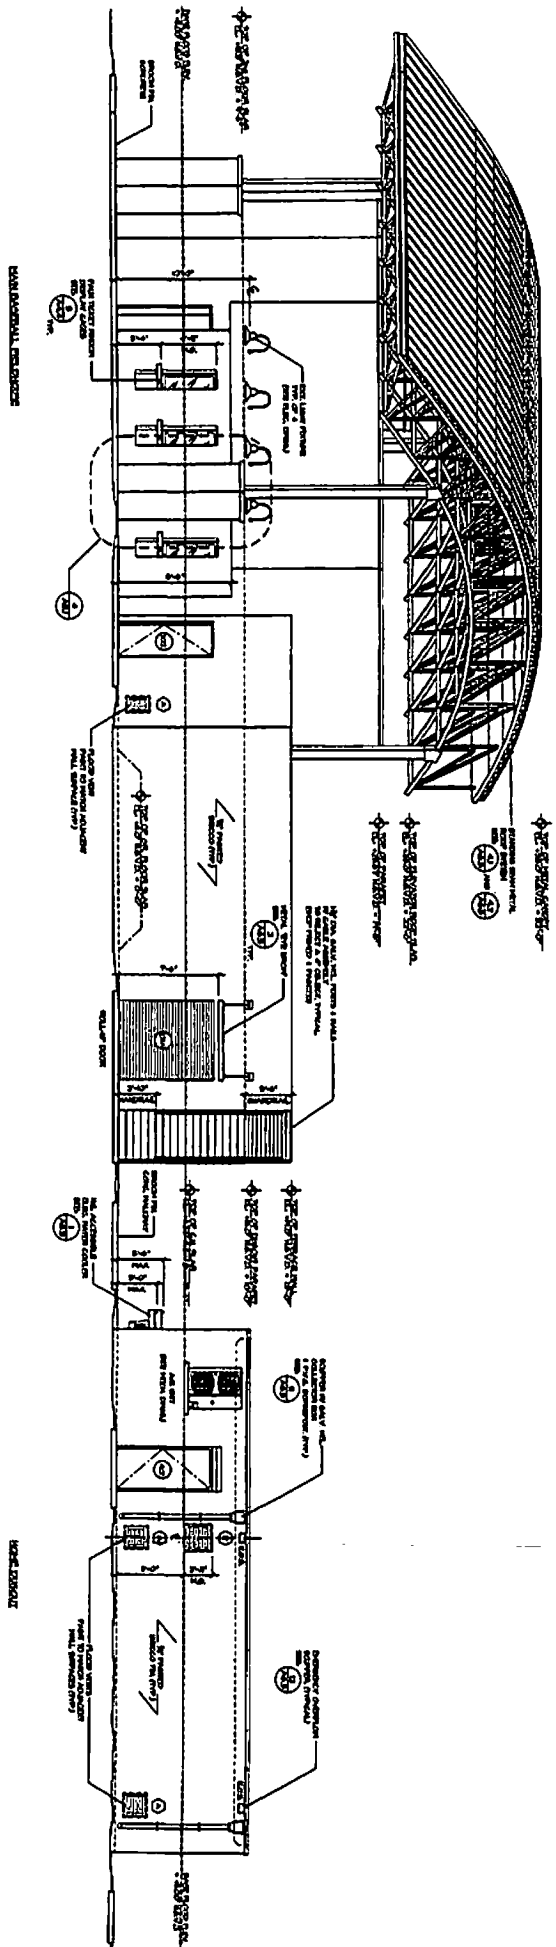



SOUTH ELEVATION A

NOTES:
1. ALL DIMENSIONS ARE IN FEET AND INCHES.
2. ALL DIMENSIONS ARE TO FACE UNLESS OTHERWISE NOTED.
3. ALL DIMENSIONS ARE TO FACE UNLESS OTHERWISE NOTED.
4. ALL DIMENSIONS ARE TO FACE UNLESS OTHERWISE NOTED.
5. ALL DIMENSIONS ARE TO FACE UNLESS OTHERWISE NOTED.

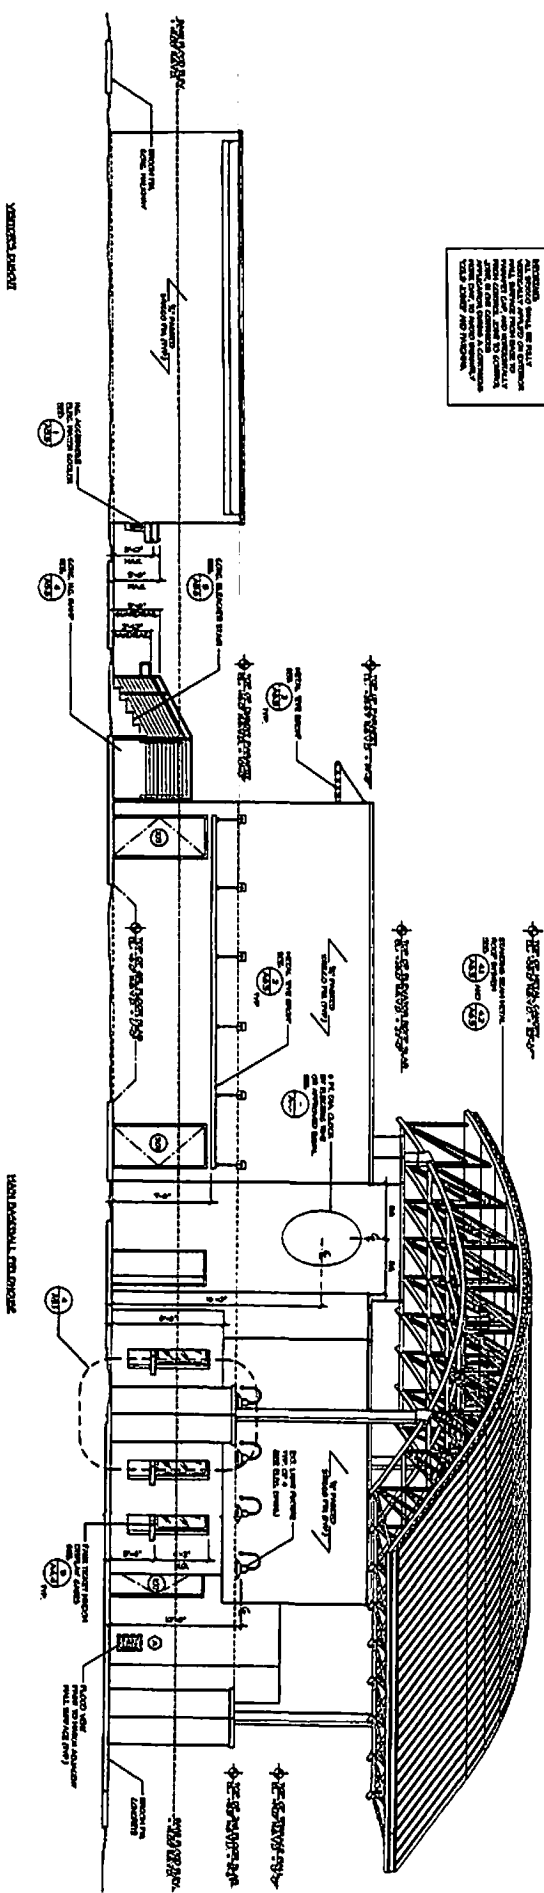


EAST ELEVATION B

 


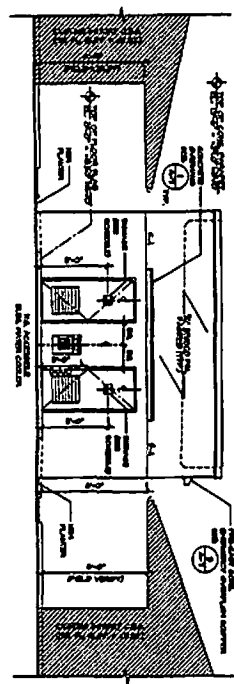


NORTH ELEVATION & TOILETROOM BUILDING

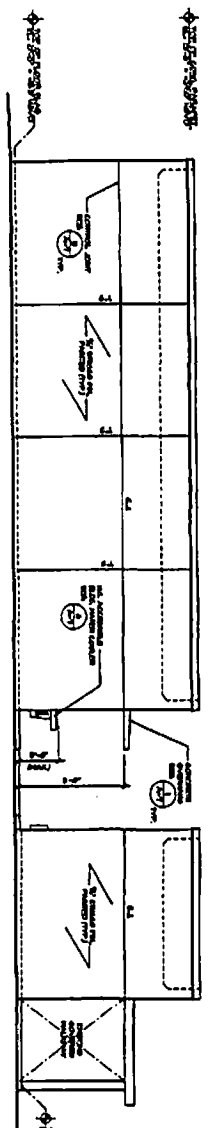


EAST ELEVATION

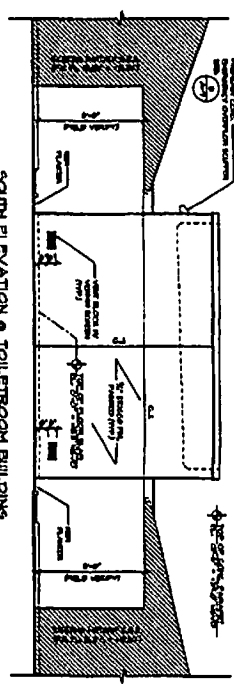

SOUTH ELEVATION & TOILETROOM BUILDING

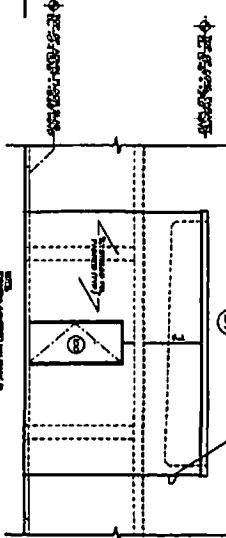

NORTH ELEVATION & ADMIN. BUILDING

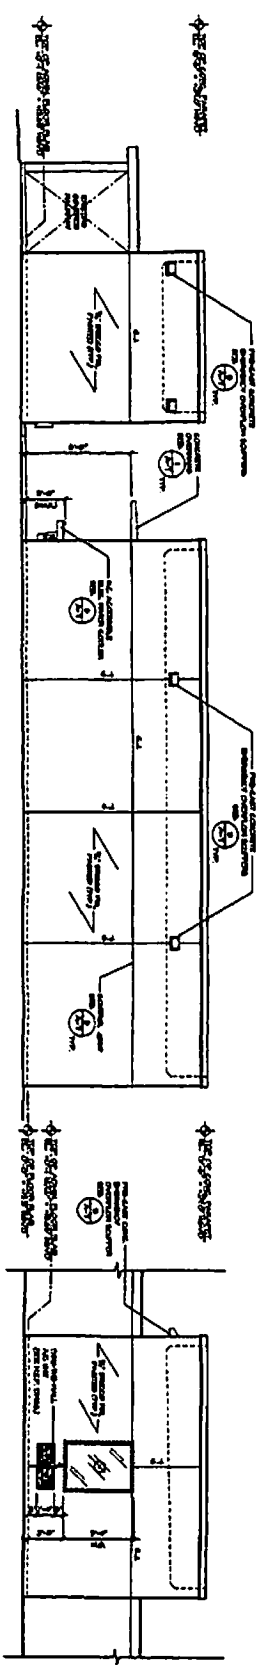

SOUTH ELEVATION & ADMIN. BUILDING

NOTES:
1. ALL MATERIALS AND FINISHES TO BE AS SHOWN ON THE DRAWINGS.
2. ALL WORK TO BE DONE IN ACCORDANCE WITH THE SPECIFICATIONS.
3. ALL WORK TO BE DONE IN ACCORDANCE WITH THE CITY OF MIAMI BUILDING CODES.
4. ALL WORK TO BE DONE IN ACCORDANCE WITH THE CITY OF MIAMI PLUMBING CODES.
5. ALL WORK TO BE DONE IN ACCORDANCE WITH THE CITY OF MIAMI ELECTRICAL CODES.
6. ALL WORK TO BE DONE IN ACCORDANCE WITH THE CITY OF MIAMI MECHANICAL CODES.
7. ALL WORK TO BE DONE IN ACCORDANCE WITH THE CITY OF MIAMI FIRE CODES.
8. ALL WORK TO BE DONE IN ACCORDANCE WITH THE CITY OF MIAMI SAFETY CODES.
9. ALL WORK TO BE DONE IN ACCORDANCE WITH THE CITY OF MIAMI HEALTH CODES.
10. ALL WORK TO BE DONE IN ACCORDANCE WITH THE CITY OF MIAMI ENVIRONMENTAL CODES.