


GRANADA BLVD.



MAJORCA AVENUE

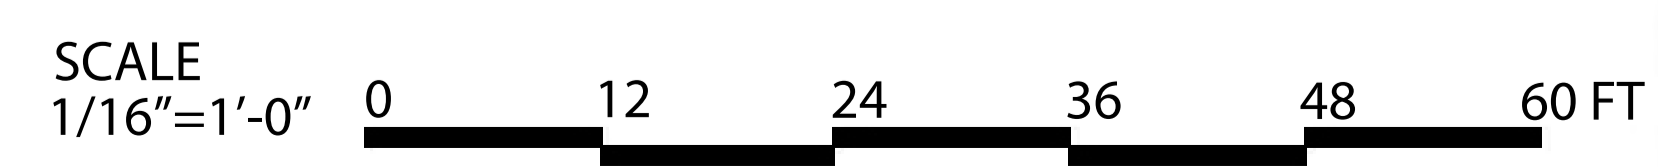

No.	DATE	REVISIONS	BY:



**MAJORCA PARK
PROPOSED DOG PARK
SITE PLAN**

DRAW	CHECK
APPR	SCALE 1/16"
DATE 3.21.23	FILE No.
SHEET NO. LP-01	