





CITY NATIONAL BANK

2855 S Le Jeune Rd
Coral Gables, FL 33134

BEHAR · FONT

PARTNERS, P.A.
ARCHITECTURE · PLANNING · INTERIORS

CORAL GABLES · ATLANTA

  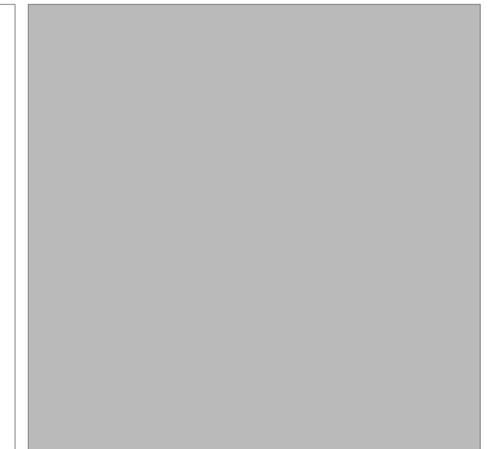 

SEAL:

 ROBERT BEHAR AR No. 14339

CITY NATIONAL BANK
 2855 S Le Jeune Rd
 Coral Gables, FL 33134

DATE: 01-013-2021
 PROJECT NO: 20-013
 DRAWING NAME:

 SHEET NO:
A-0.01

INDEX OF DRAWINGS


A - 0.0	COVER
A - 0.01	INDEX
CP - 1.0	LOCATION PLAN
R - 0.1	RENDERING 1
R - 0.2	RENDERING 2
R - 0.3	RENDERING 3
R - 0.4	RENDERING 4
R - 0.5	RENDERING 5
R - 0.6	RENDERING 6
D - 1.01	DEMOLITION GROUND FLOOR PLAN
A - 1.01	GROUND FLOOR PLAN
D - 1.02	DEMOLITION 2ND FLOOR PLAN
A - 1.02	2ND FLOOR PLAN
D - 1.03	DEMOLITION 3RD FLOOR PLAN
A - 1.03	3RD FLOOR PLAN
D - 1.04	DEMOLITION 4TH FLOOR PLAN
A - 1.04	4TH FLOOR PLAN
D - 1.05	DEMOLITION ROOF PLAN
A - 1.05	ROOF PLAN
D - 2.01	WEST & EAST ELEVATIONS
A - 2.01	WEST & EAST ELEVATIONS
D - 2.02	NORTH & SOUTH ELEVATION
A - 2.02	NORTH & SOUTH ELEVATION
A - 4.01	MATERIALS BOARD

INDEX

© 2020 BEHAR FONT PARTNERS, P.A. THE DESIGN AND DRAWINGS FOR THIS PROJECT ARE PROPERTY OF THIS ARCHITECT AND ARE PROTECTED UNDER THE COPYRIGHT PROTECTION ACT.




3

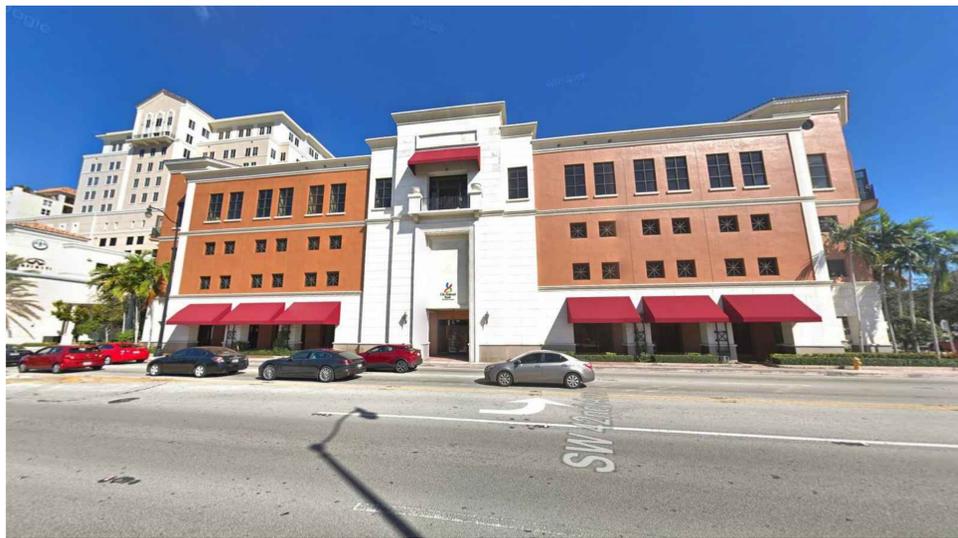


2



1

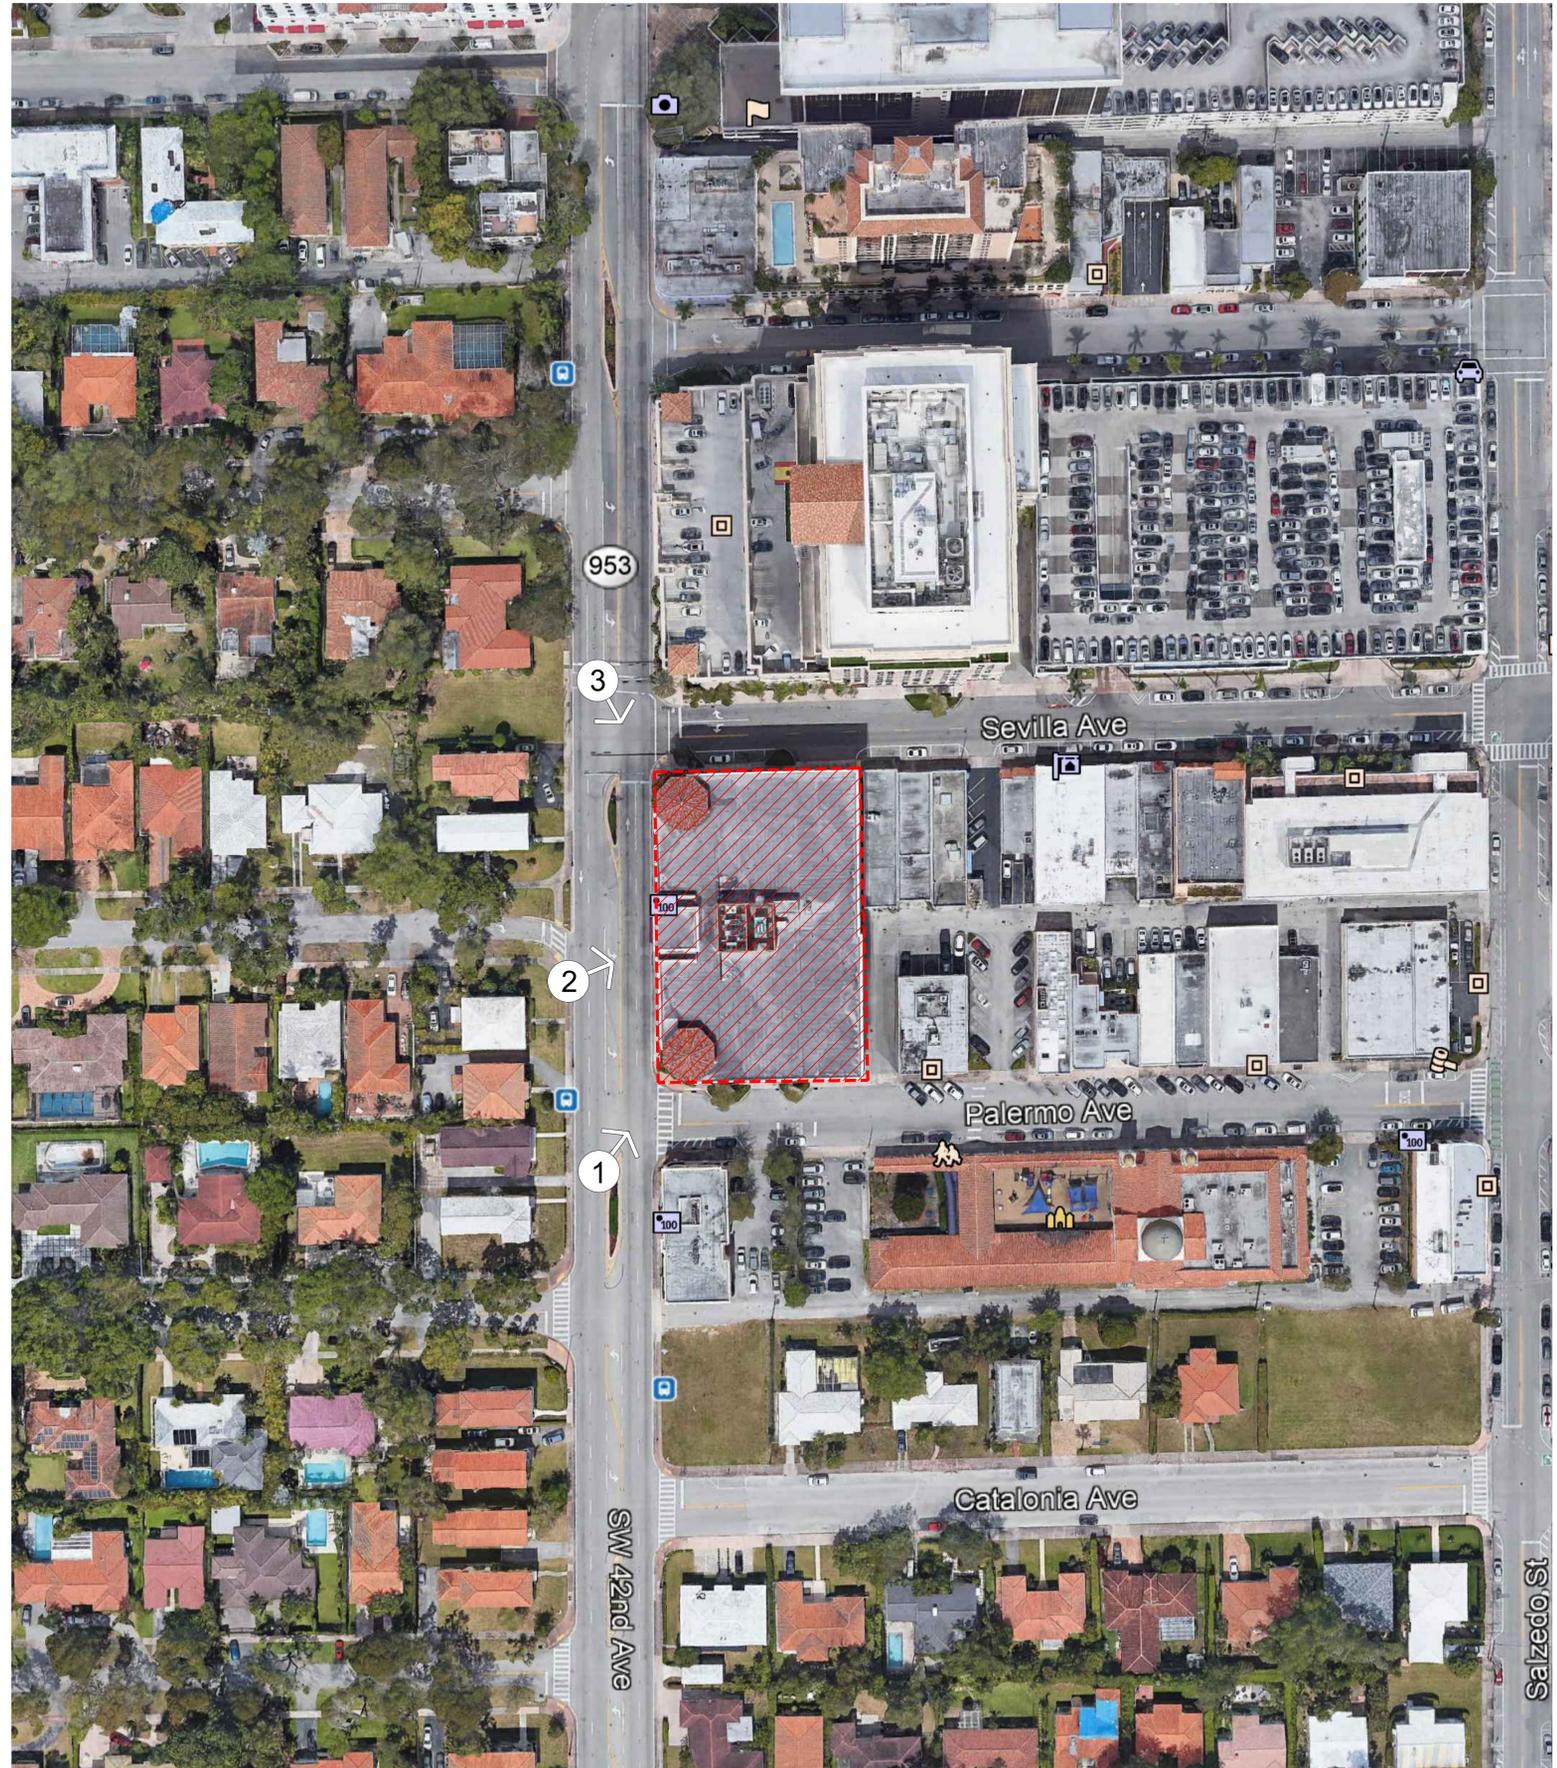

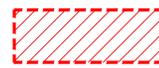 SITE

 LOCATION MAP

SCALE: N.T.S.

SEAL:

ROBERT BEHAR AR No. 14339

CITY NATIONAL BANK
2855 S Le Jeune Rd
Coral Gables, FL 33134

© 2020 BEHAR FONT PARTNERS, P.A. THE DESIGN AND DRAWINGS FOR THIS PROJECT ARE PROPERTY OF THIS ARCHITECT AND ARE PROTECTED UNDER THE COPYRIGHT PROTECTION ACT.

SEAL:

ROBERT BEHAR AR No. 14339



CITY NATIONAL BANK
2855 S Le Jeune Rd
Coral Gables, FL 33134

© 2020 BEHAR FONT PARTNERS, P.A. THE DESIGN AND DRAWINGS FOR THIS PROJECT ARE PROPERTY OF THIS ARCHITECT AND ARE PROTECTED UNDER THE COPYRIGHT PROTECTION ACT.

RENDERING

SCALE: N.T.S.

DATE: 01-013-2021
PROJECT NO: 20-013
DRAWING NAME:

SHEET NO:
R-0.1

SEAL:

ROBERT BEHAR AR No. 14339



CITY NATIONAL BANK
2855 S Le Jeune Rd
Coral Gables, FL 33134

© 2020 BEHAR FONT PARTNERS, P.A. THE DESIGN AND DRAWINGS FOR THIS PROJECT ARE PROPERTY OF THIS ARCHITECT AND ARE PROTECTED UNDER THE COPYRIGHT PROTECTION ACT.

RENDERING

SCALE: N.T.S.

DATE: 01-013-2021
PROJECT NO: 20-013
DRAWING NAME:

SHEET NO:
R-0.2

SEAL:

ROBERT BEHAR AR No. 14339



CITY NATIONAL BANK
2855 S Le Jeune Rd
Coral Gables, FL 33134

© 2020 BEHAR FONT PARTNERS, P.A. THE DESIGN AND DRAWINGS FOR THIS PROJECT ARE PROPERTY OF THIS ARCHITECT AND ARE PROTECTED UNDER THE COPYRIGHT PROTECTION ACT.

RENDERING

SCALE: N.T.S.

DATE: 01-013-2021
PROJECT NO: 20-013
DRAWING NAME:

SHEET NO:
R-0.3

SEAL:

ROBERT BEHAR AR No. 14339



CITY NATIONAL BANK
2855 S Le Jeune Rd
Coral Gables, FL 33134

© 2020 BEHAR FONT PARTNERS, P.A. THE DESIGN AND DRAWINGS FOR THIS PROJECT ARE PROPERTY OF THIS ARCHITECT AND ARE PROTECTED UNDER THE COPYRIGHT PROTECTION ACT.

RENDERING

SCALE: N.T.S.

DATE: 01-013-2021
PROJECT NO: 20-013
DRAWING NAME:

SHEET NO:
R-0.4

SEAL:

ROBERT BEHAR AR No. 14339



CITY NATIONAL BANK
2855 S Le Jeune Rd
Coral Gables, FL 33134

© 2020 BEHAR FONT PARTNERS, P.A. THE DESIGN AND DRAWINGS FOR THIS PROJECT ARE PROPERTY OF THIS ARCHITECT AND ARE PROTECTED UNDER THE COPYRIGHT PROTECTION ACT.

RENDERING

SCALE: N.T.S.

DATE: 01-013-2021
PROJECT NO: 20-013
DRAWING NAME:

SHEET NO:
R-0.5

SEAL:

ROBERT BEHAR AR No. 14339



CITY NATIONAL BANK
2855 S Le Jeune Rd
Coral Gables, FL 33134

© 2020 BEHAR FONT PARTNERS, P.A. THE DESIGN AND DRAWINGS FOR THIS PROJECT ARE PROPERTY OF THIS ARCHITECT AND ARE PROTECTED UNDER THE COPYRIGHT PROTECTION ACT.


RENDERING

SCALE: N.T.S.

DATE: 01-013-2021
PROJECT NO: 20-013
DRAWING NAME:

SHEET NO:
R-0.6

SEAL:
 ROBERT BEHAR AR No. 14339

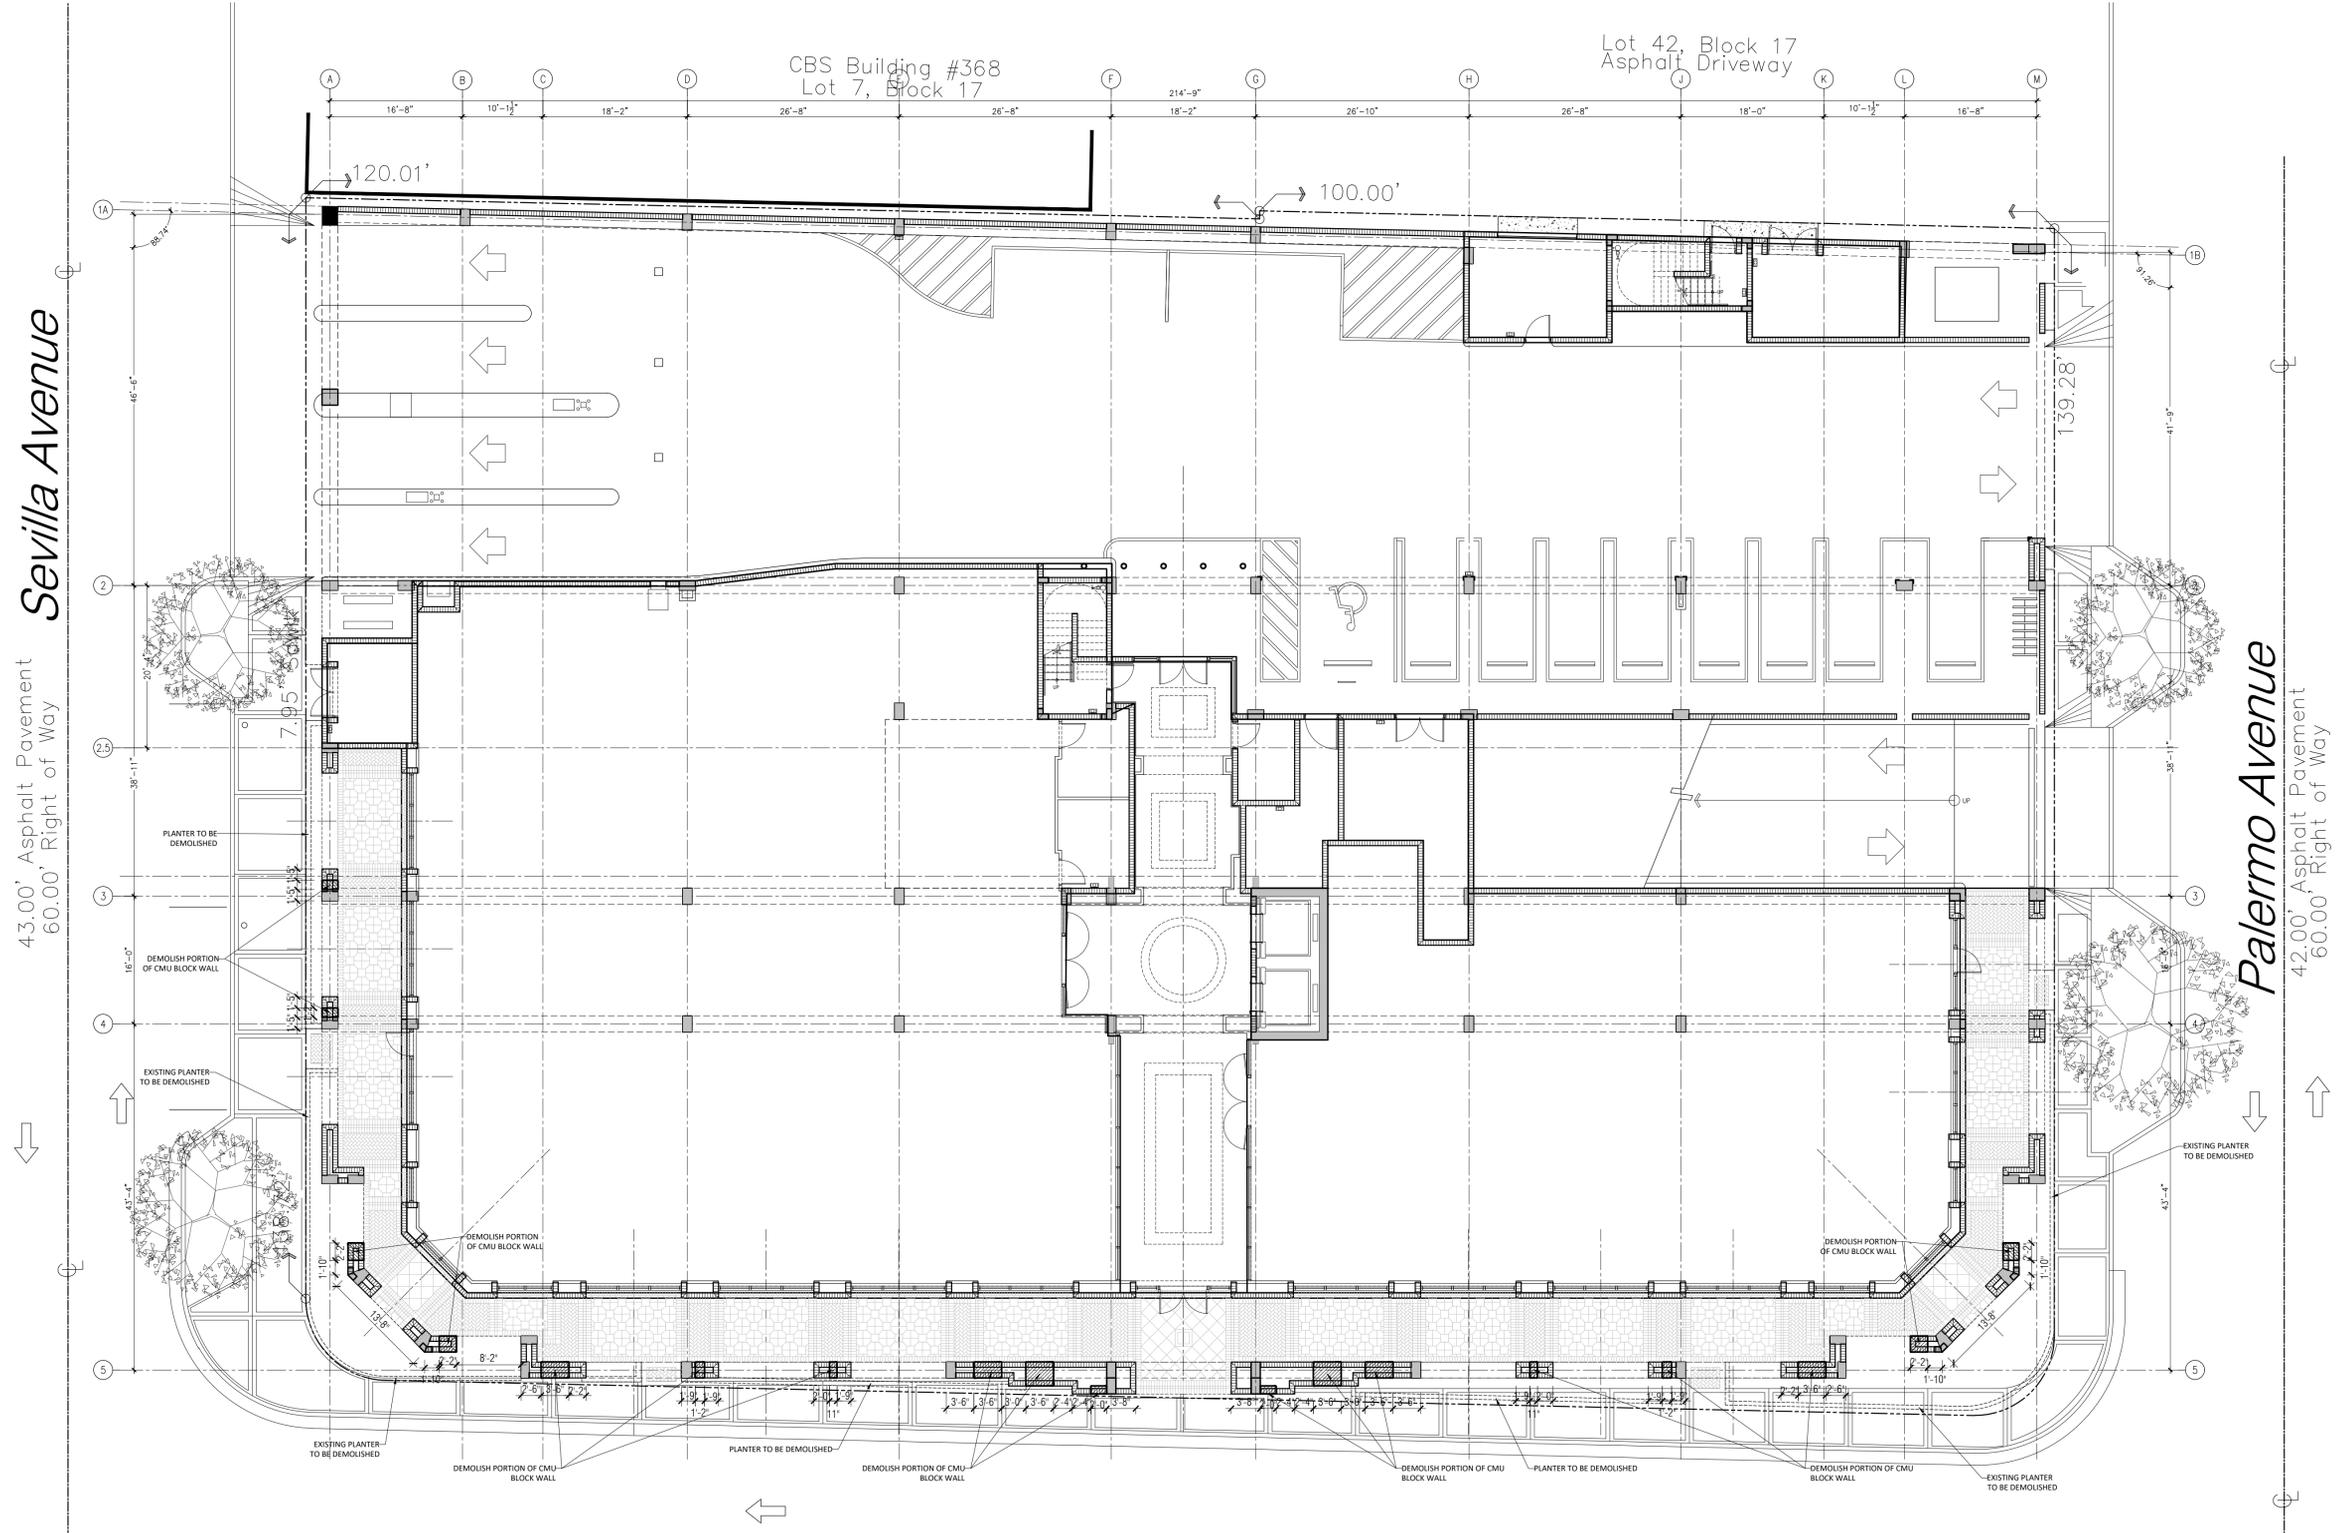

GROUND LEVEL
 SCALE: 3/32" = 1'-0"


CITY NATIONAL BANK
 2855 S Le Jeune Rd
 Coral Gables, FL 33134

DATE: 01-013-2021
 PROJECT NO: 20-013
 DRAWING NAME:
 SHEET NO:
 D-1.01

© 2020 BEHAR FONT PARTNERS, P.A. THE DESIGN AND DRAWINGS FOR THIS PROJECT ARE PROPERTY OF THIS ARCHITECT AND ARE PROTECTED UNDER THE COPYRIGHT PROTECTION ACT.

SEAL:

 ROBERT BEHAR AR No. 14339

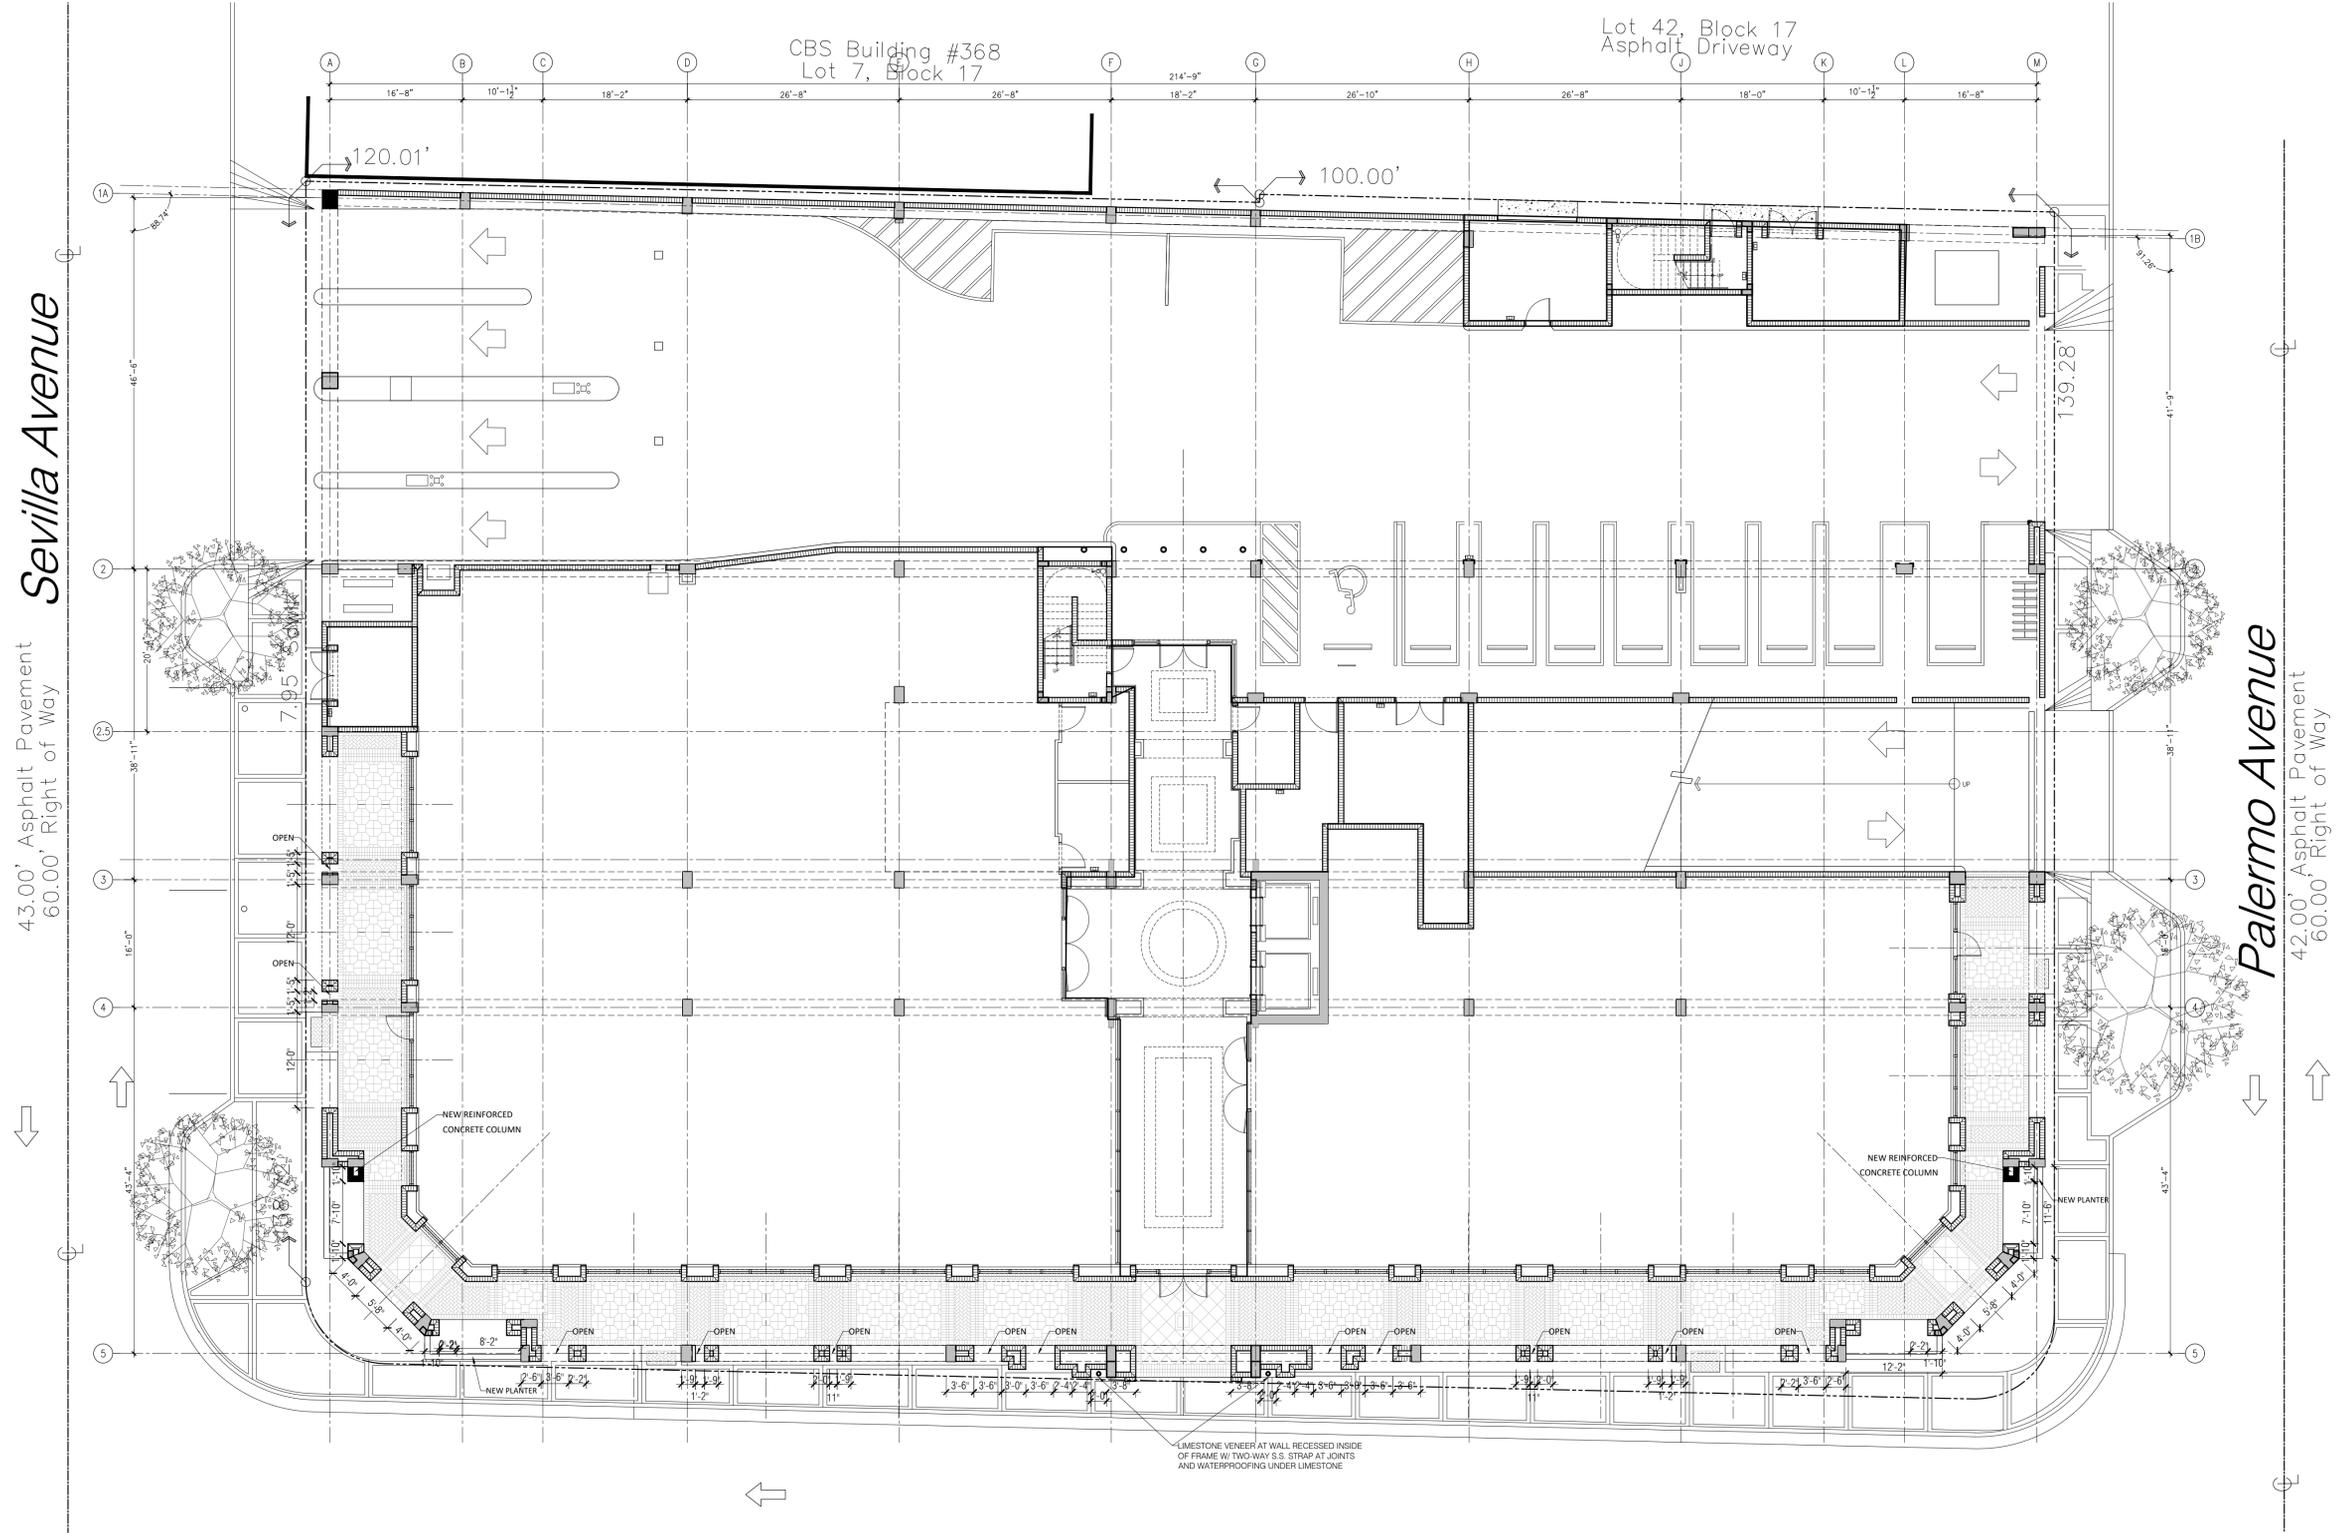

GROUND LEVEL
 SCALE: 3/32" = 1'-0"

CITY NATIONAL BANK
 2855 S Le Jeune Rd
 Coral Gables, FL 33134

DATE: 01-013-2021
 PROJECT NO: 20-013
 DRAWING NAME:
 SHEET NO:
A-1.01


© 2020 BEHAR FONT PARTNERS, P.A. THE DESIGN AND DRAWINGS FOR THIS PROJECT ARE PROPERTY OF THIS ARCHITECT AND ARE PROTECTED UNDER THE COPYRIGHT PROTECTION ACT.

SEAL:

 ROBERT BEHAR AR No. 14339

CITY NATIONAL BANK
 2855 S Le Jeune Rd
 Coral Gables, FL 33134

DATE: 01-013-2021
 PROJECT NO: 20-013
 DRAWING NAME:
 SHEET NO:
D-1.02

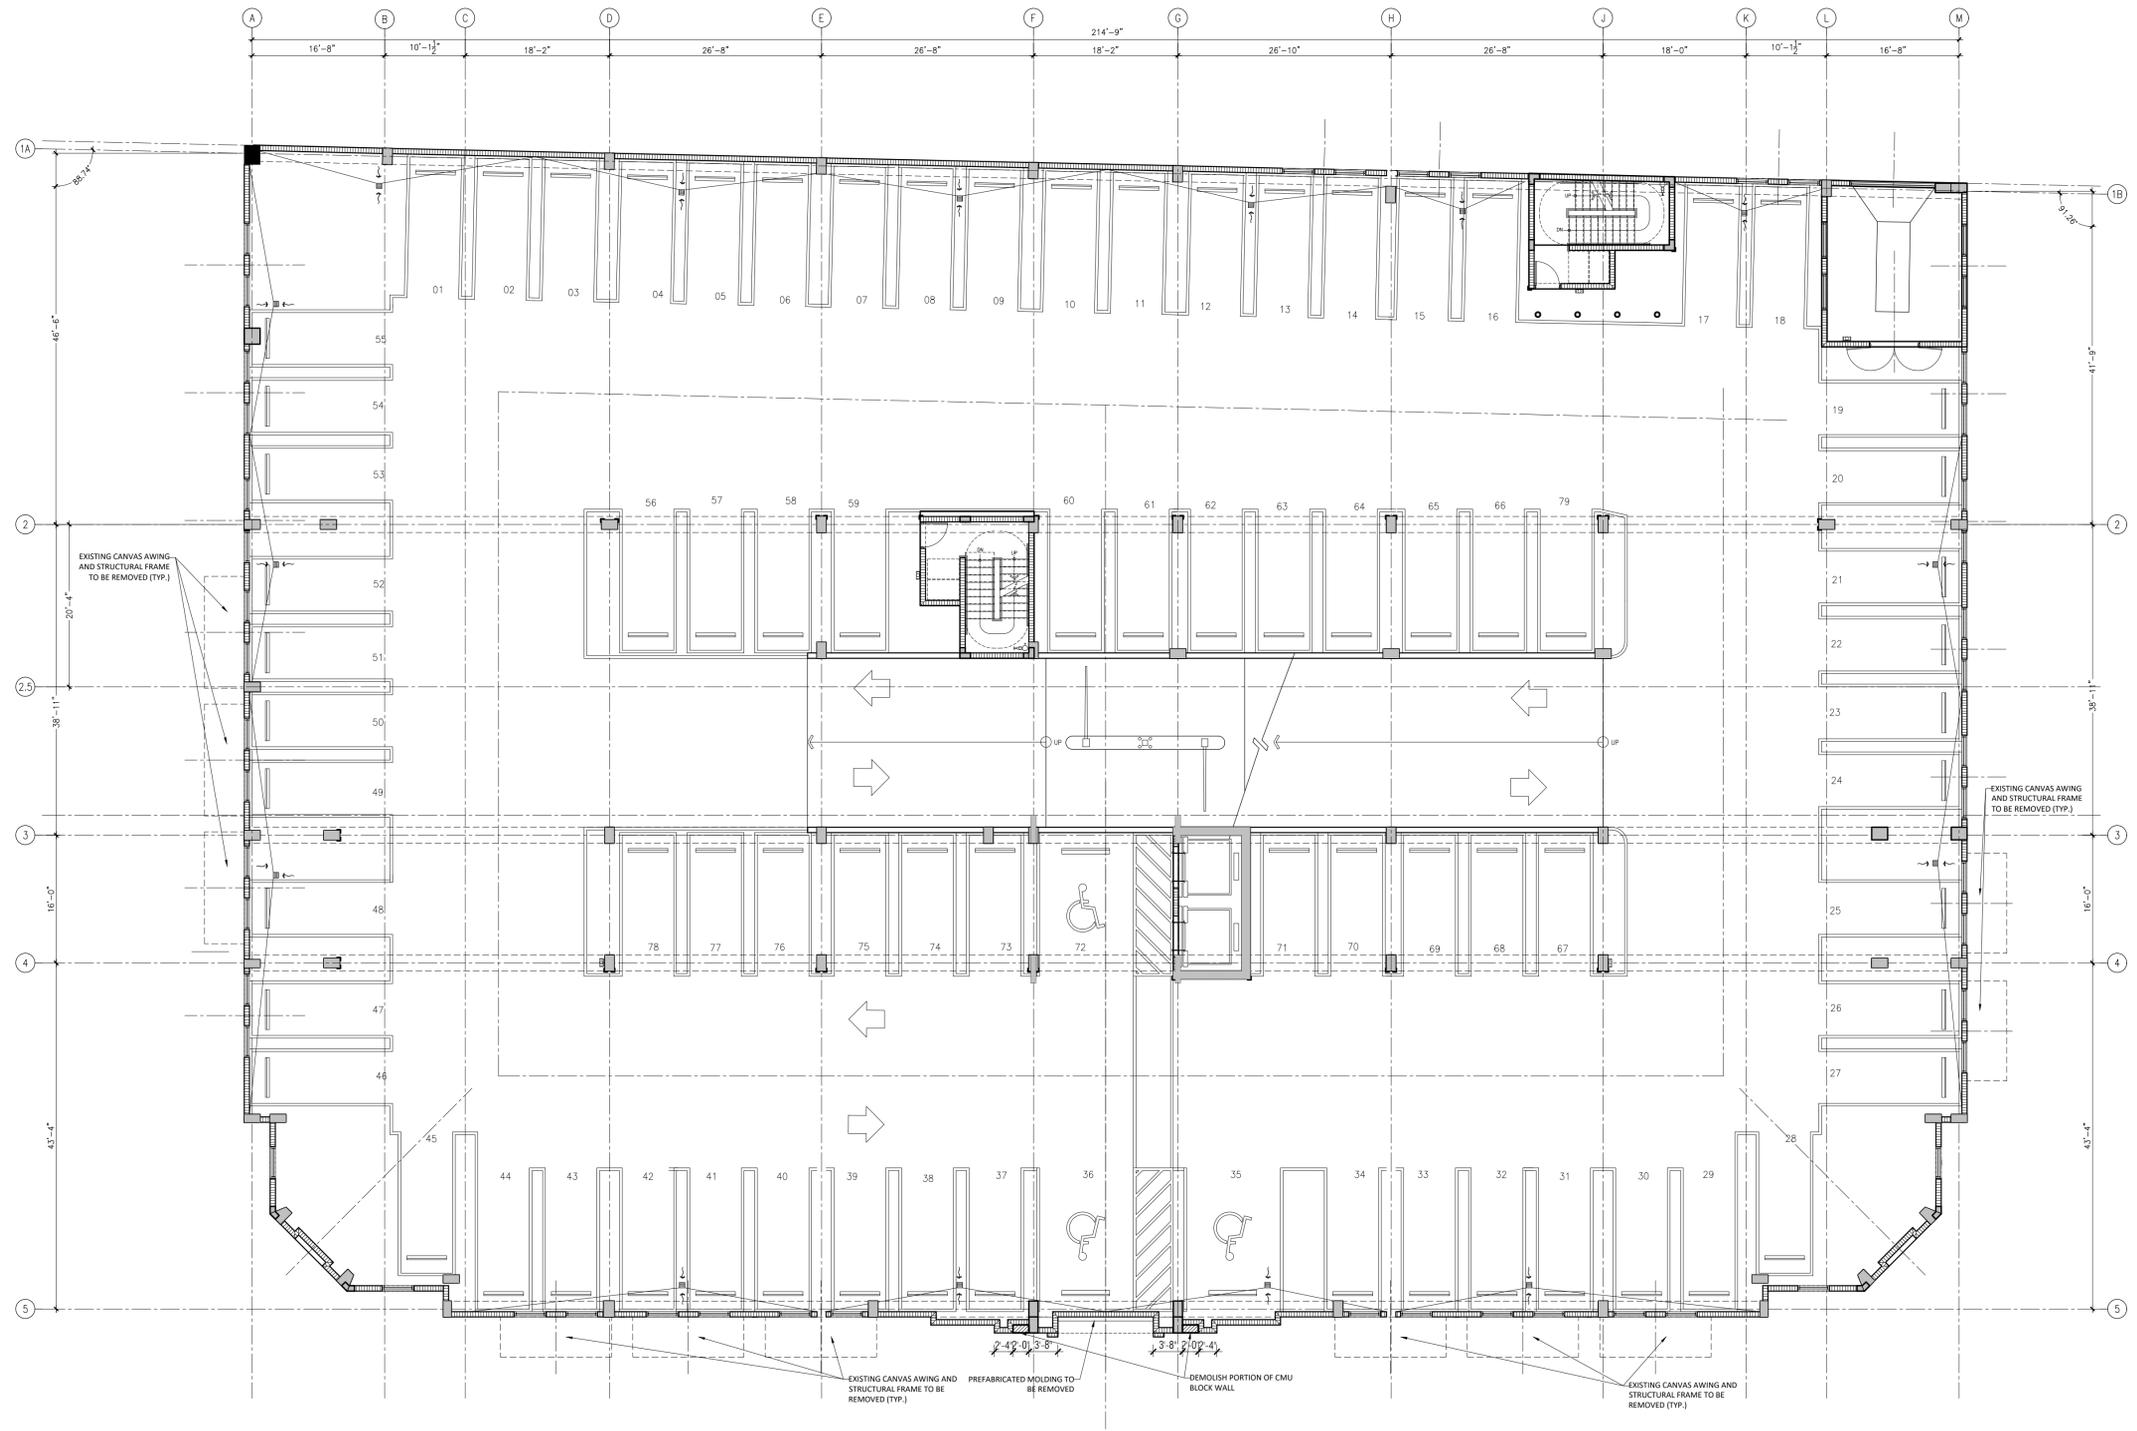


2ND LEVEL
 SCALE: 3/32" = 1'-0"

© 2020 BEHAR FONT PARTNERS, P.A. THE DESIGN AND DRAWINGS FOR THIS PROJECT ARE PROPERTY OF THIS ARCHITECT AND ARE PROTECTED UNDER THE COPYRIGHT PROTECTION ACT.

SEAL:

 ROBERT BEHAR AR No. 14339

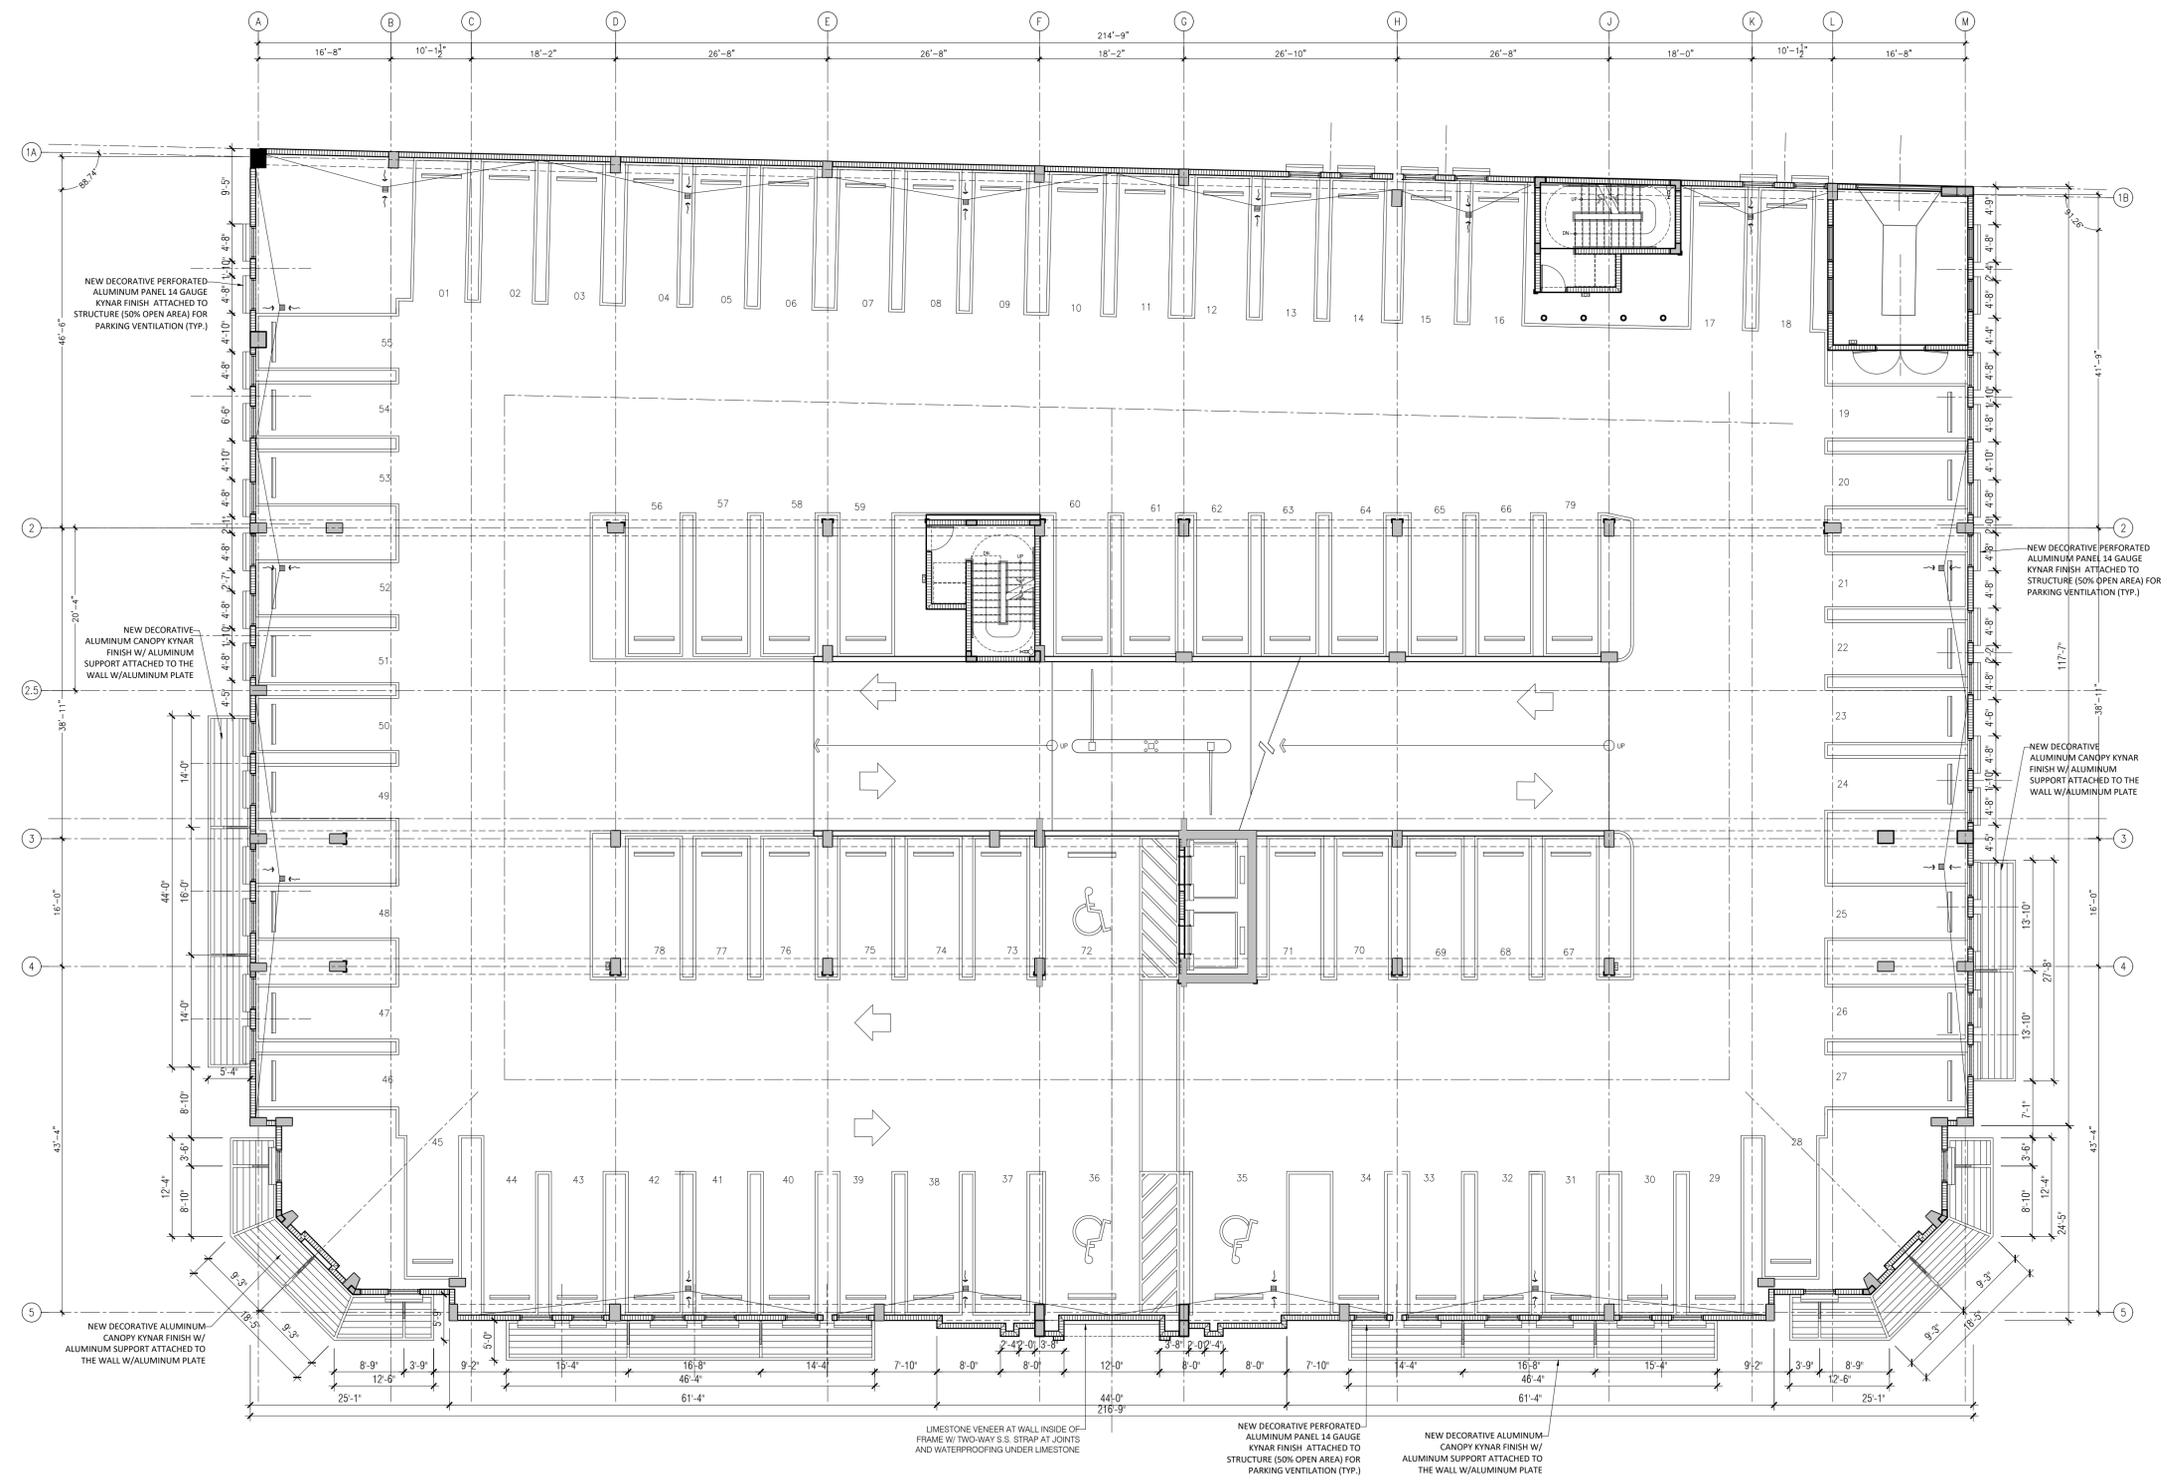

CITY NATIONAL BANK
 2855 S Le Jeune Rd
 Coral Gables, FL 33134

© 2020 BEHAR FONT PARTNERS, P.A. THE DESIGN AND DRAWINGS FOR THIS PROJECT ARE PROPERTY OF THIS ARCHITECT AND ARE PROTECTED UNDER THE COPYRIGHT PROTECTION ACT.

2ND LEVEL
 SCALE: 3/32" = 1'-0"


DATE: 01-013-2021
 PROJECT NO: 20-013
 DRAWING NAME:
 SHEET NO:
A-1.02

SEAL:

 ROBERT BEHAR AR No. 14339

CITY NATIONAL BANK
 2855 S Le Jeune Rd
 Coral Gables, FL 33134

DATE: 01-013-2021
 PROJECT NO: 20-013
 DRAWING NAME:
 SHEET NO:
D-1.03

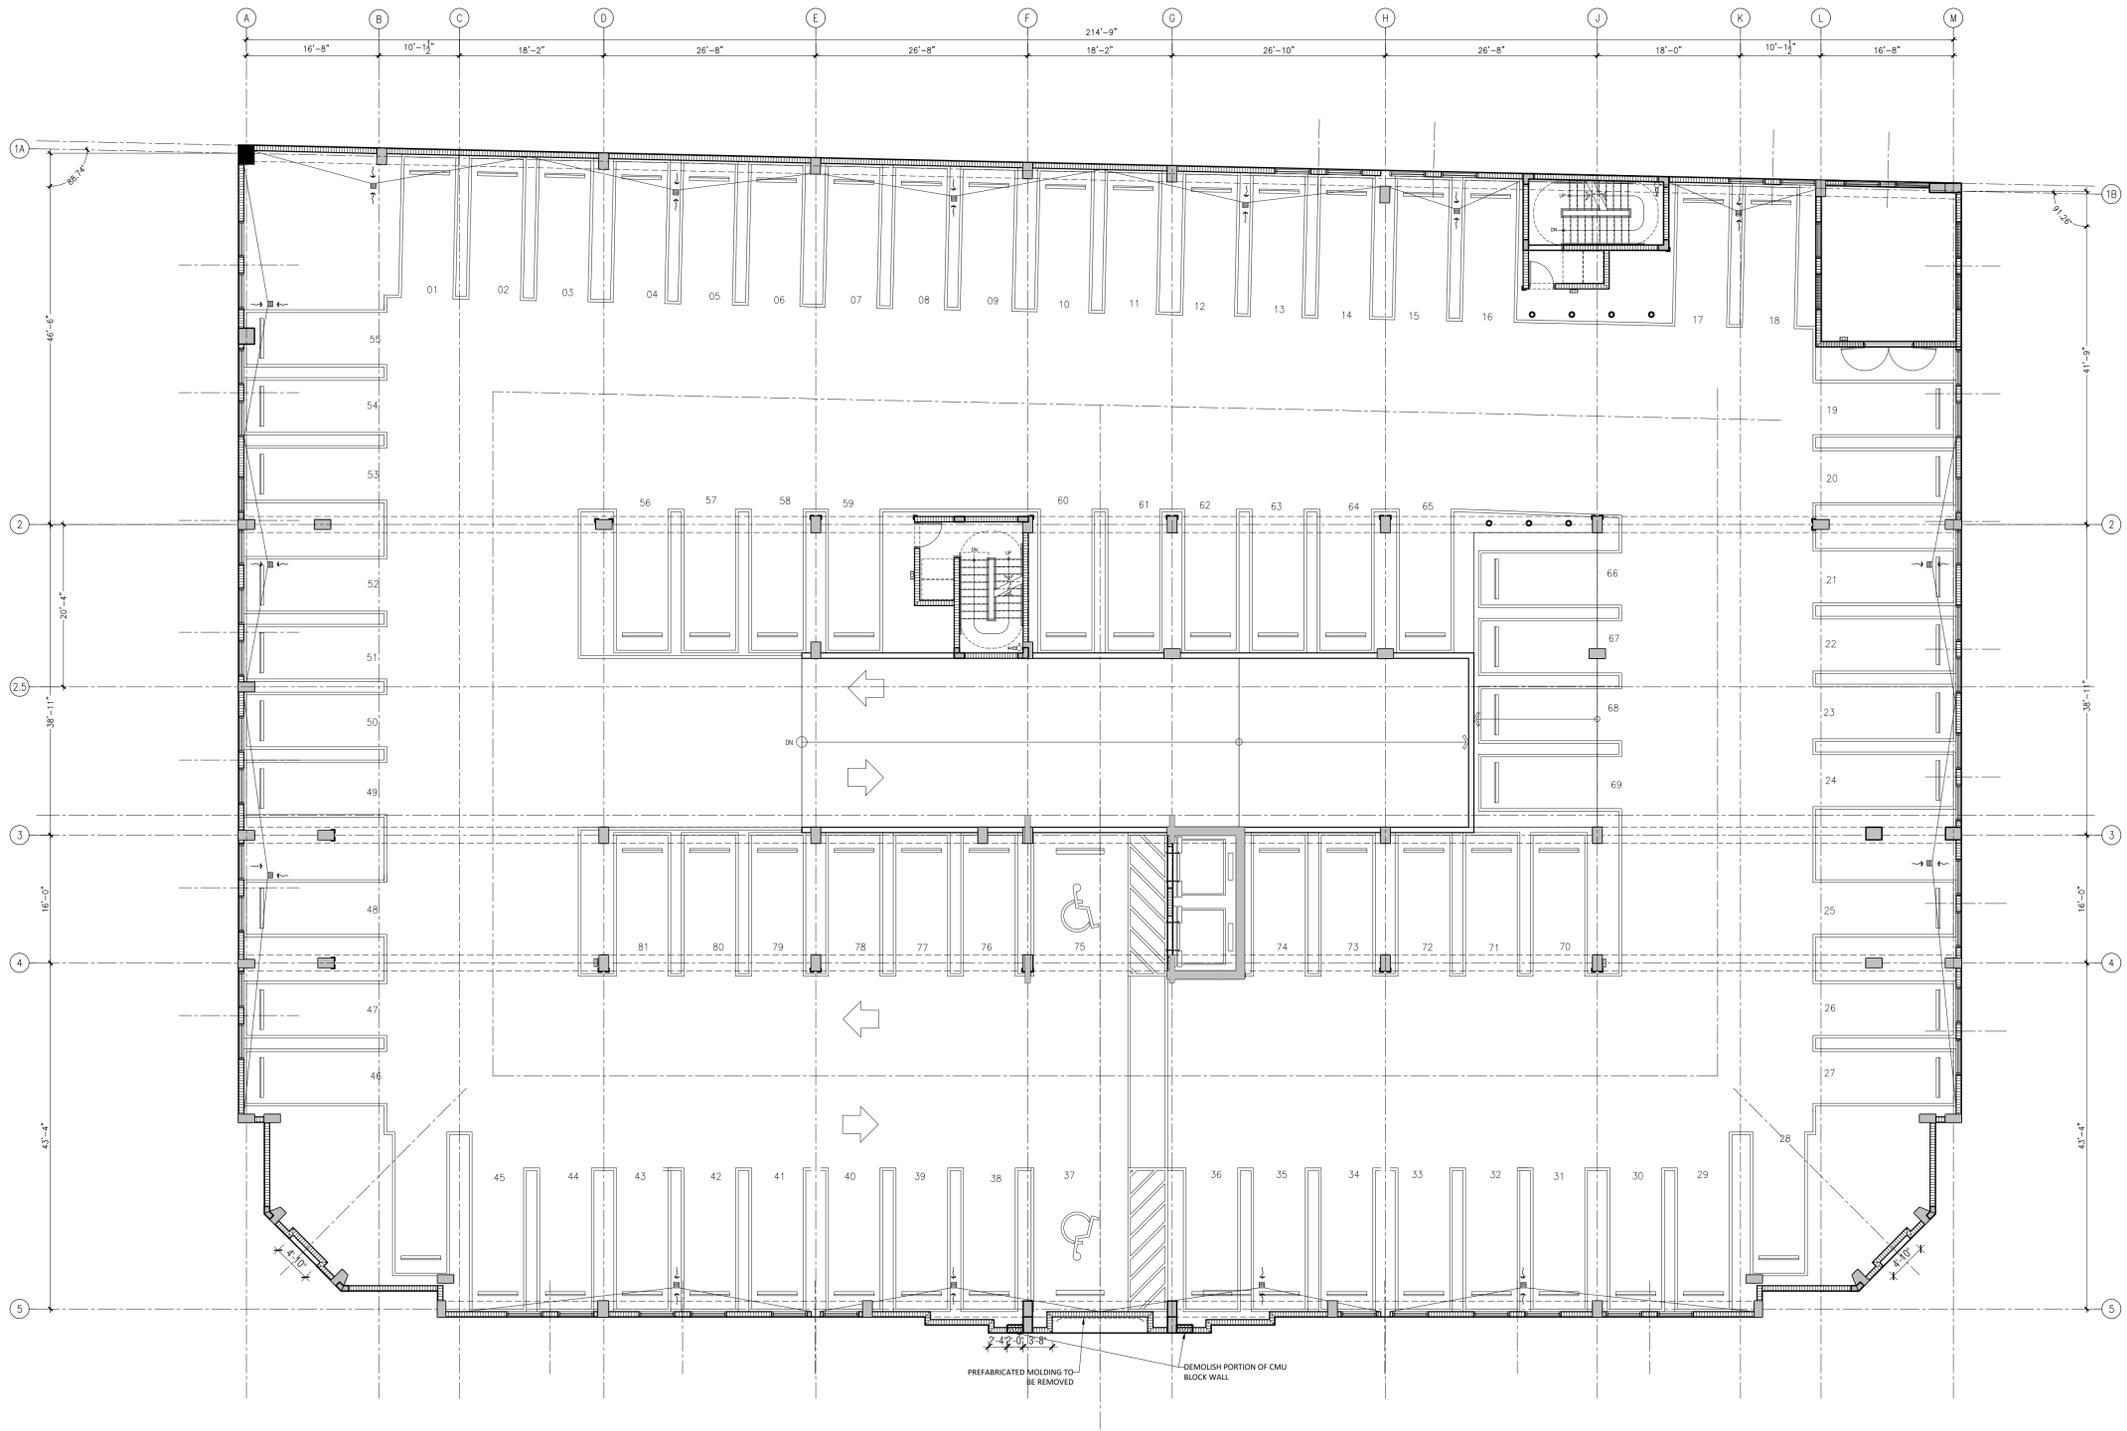


3RD LEVEL
 SCALE: 3/32" = 1'-0"

© 2020 BEHAR FONT PARTNERS, P.A. THE DESIGN AND DRAWINGS FOR THIS PROJECT ARE PROPERTY OF THIS ARCHITECT AND ARE PROTECTED UNDER THE COPYRIGHT PROTECTION ACT.

SEAL:

ROBERT BEHAR AR No. 14339

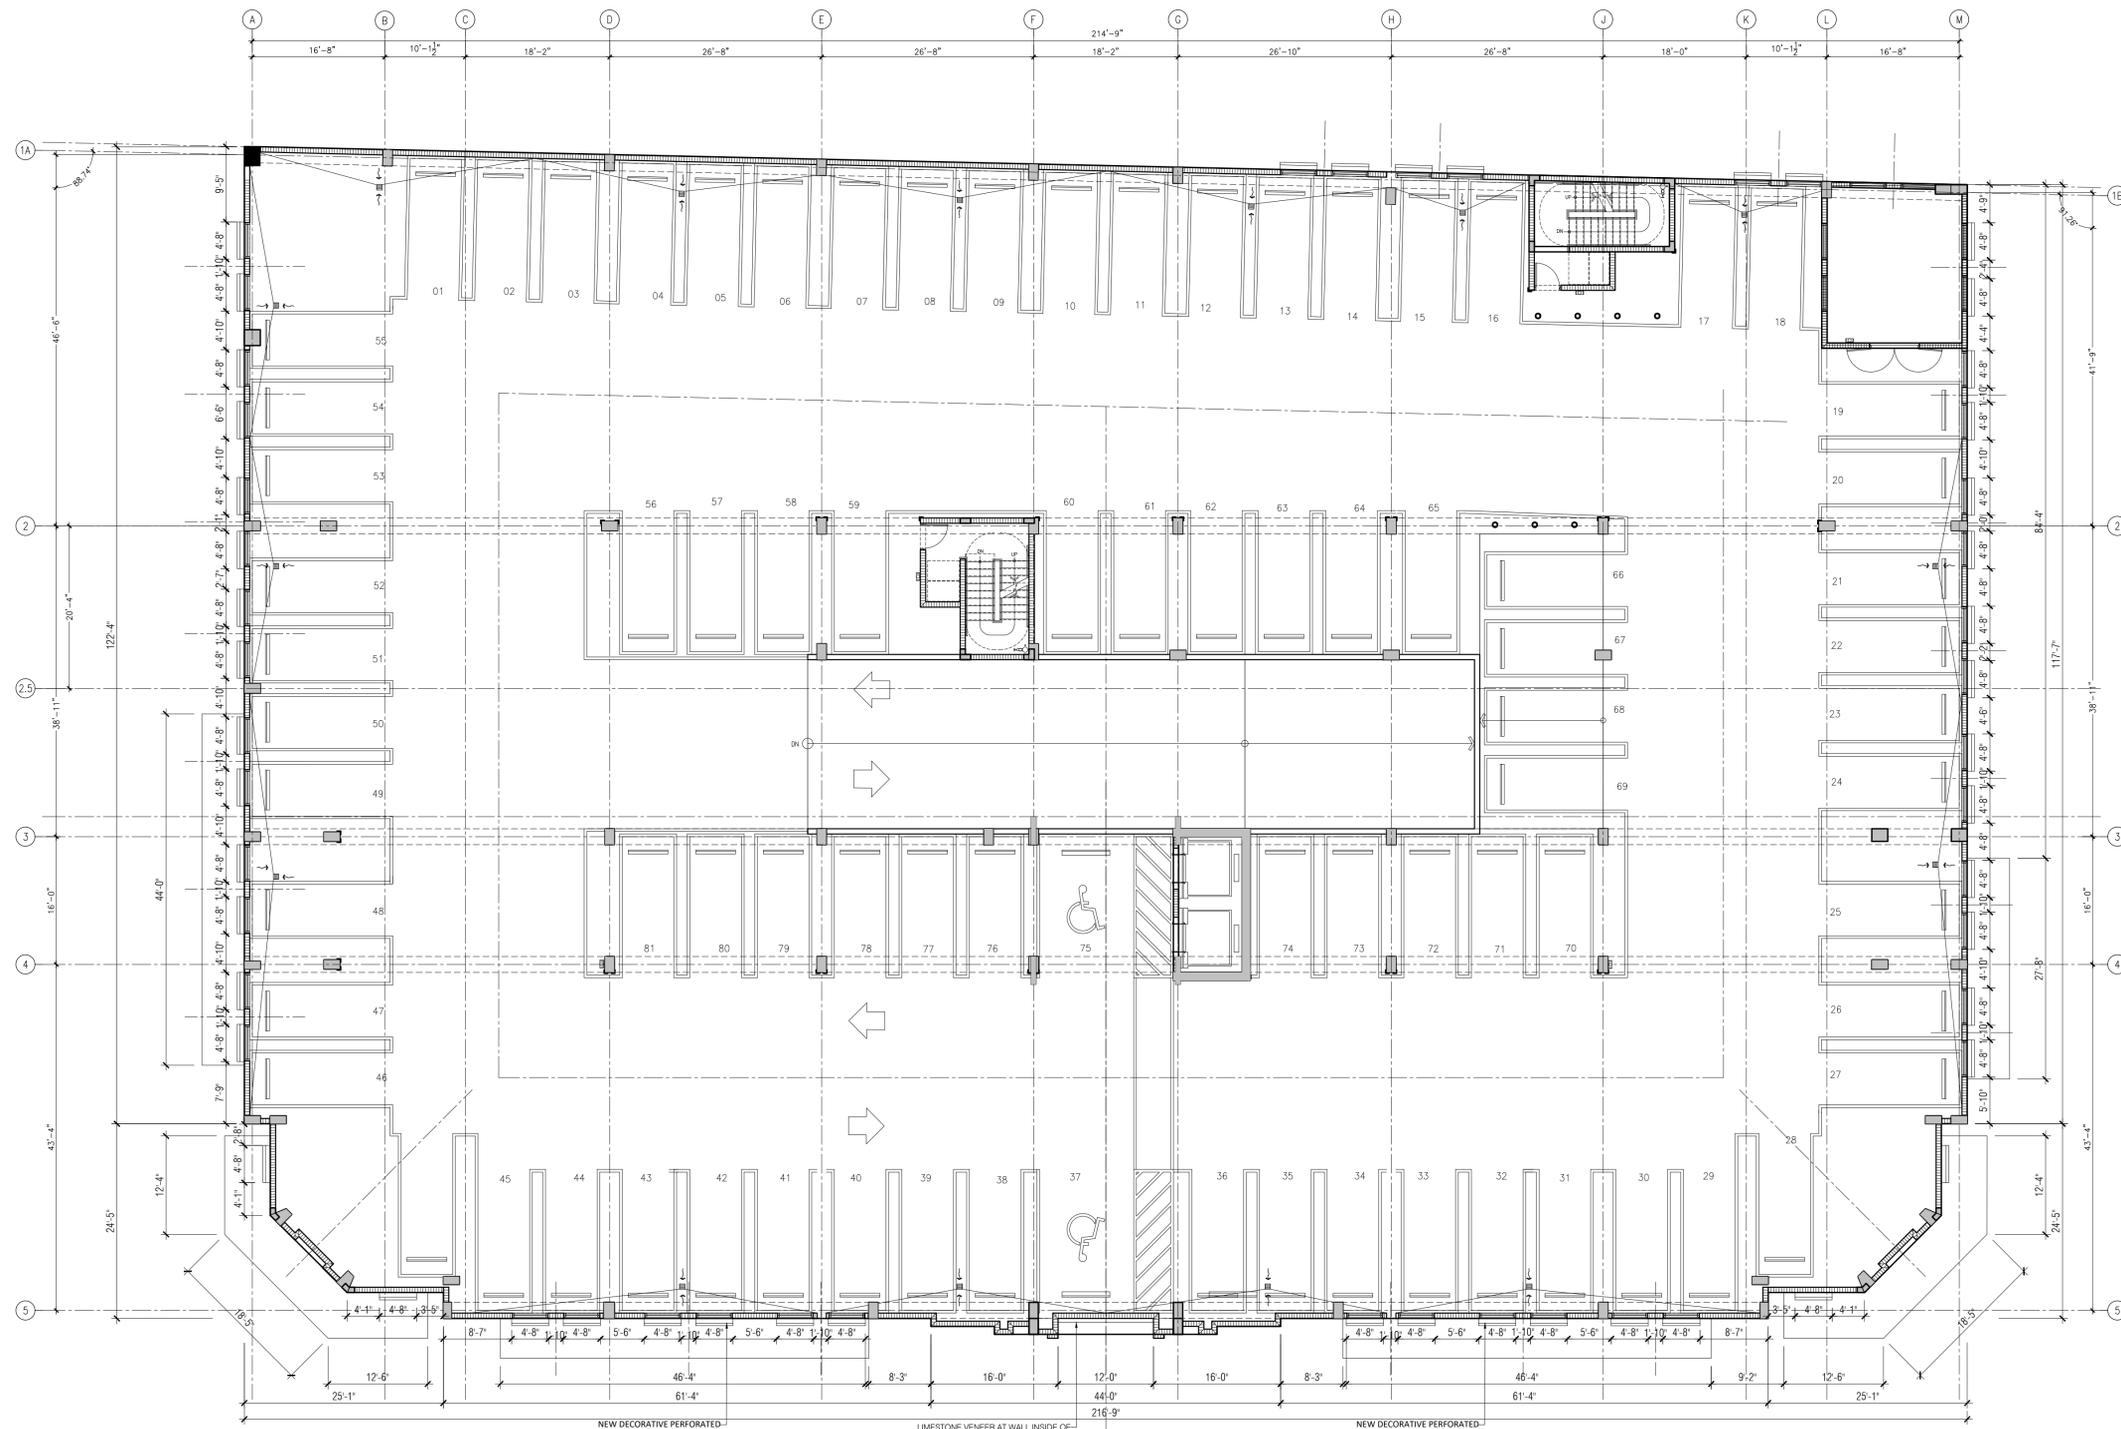

NEW DECORATIVE PERFORATED ALUMINUM PANEL 14 GAUGE KYMAR FINISH ATTACHED TO STRUCTURE (50% OPEN AREA) FOR PARKING VENTILATION (TYP.)

LIMESTONE VENEER AT WALL INSIDE OF FRAME W/ TWO-WAY S.S. STRAP AT JOINTS AND WATERPROOFING UNDER LIMESTONE

NEW DECORATIVE PERFORATED ALUMINUM PANEL 14 GAUGE KYMAR FINISH ATTACHED TO STRUCTURE (50% OPEN AREA) FOR PARKING VENTILATION (TYP.)

3RD LEVEL
 SCALE: 3/32" = 1'-0"

CITY NATIONAL BANK
 2855 S Le Jeune Rd
 Coral Gables, FL 33134


© 2020 BEHAR FONT PARTNERS, P.A. THE DESIGN AND DRAWINGS FOR THIS PROJECT ARE PROPERTY OF THIS ARCHITECT AND ARE PROTECTED UNDER THE COPYRIGHT PROTECTION ACT.

DATE: 01-013-2021
 PROJECT NO: 20-013
 DRAWING NAME:

SHEET NO:
 A-1.03

SEAL:

 ROBERT BEHAR AR No. 14339

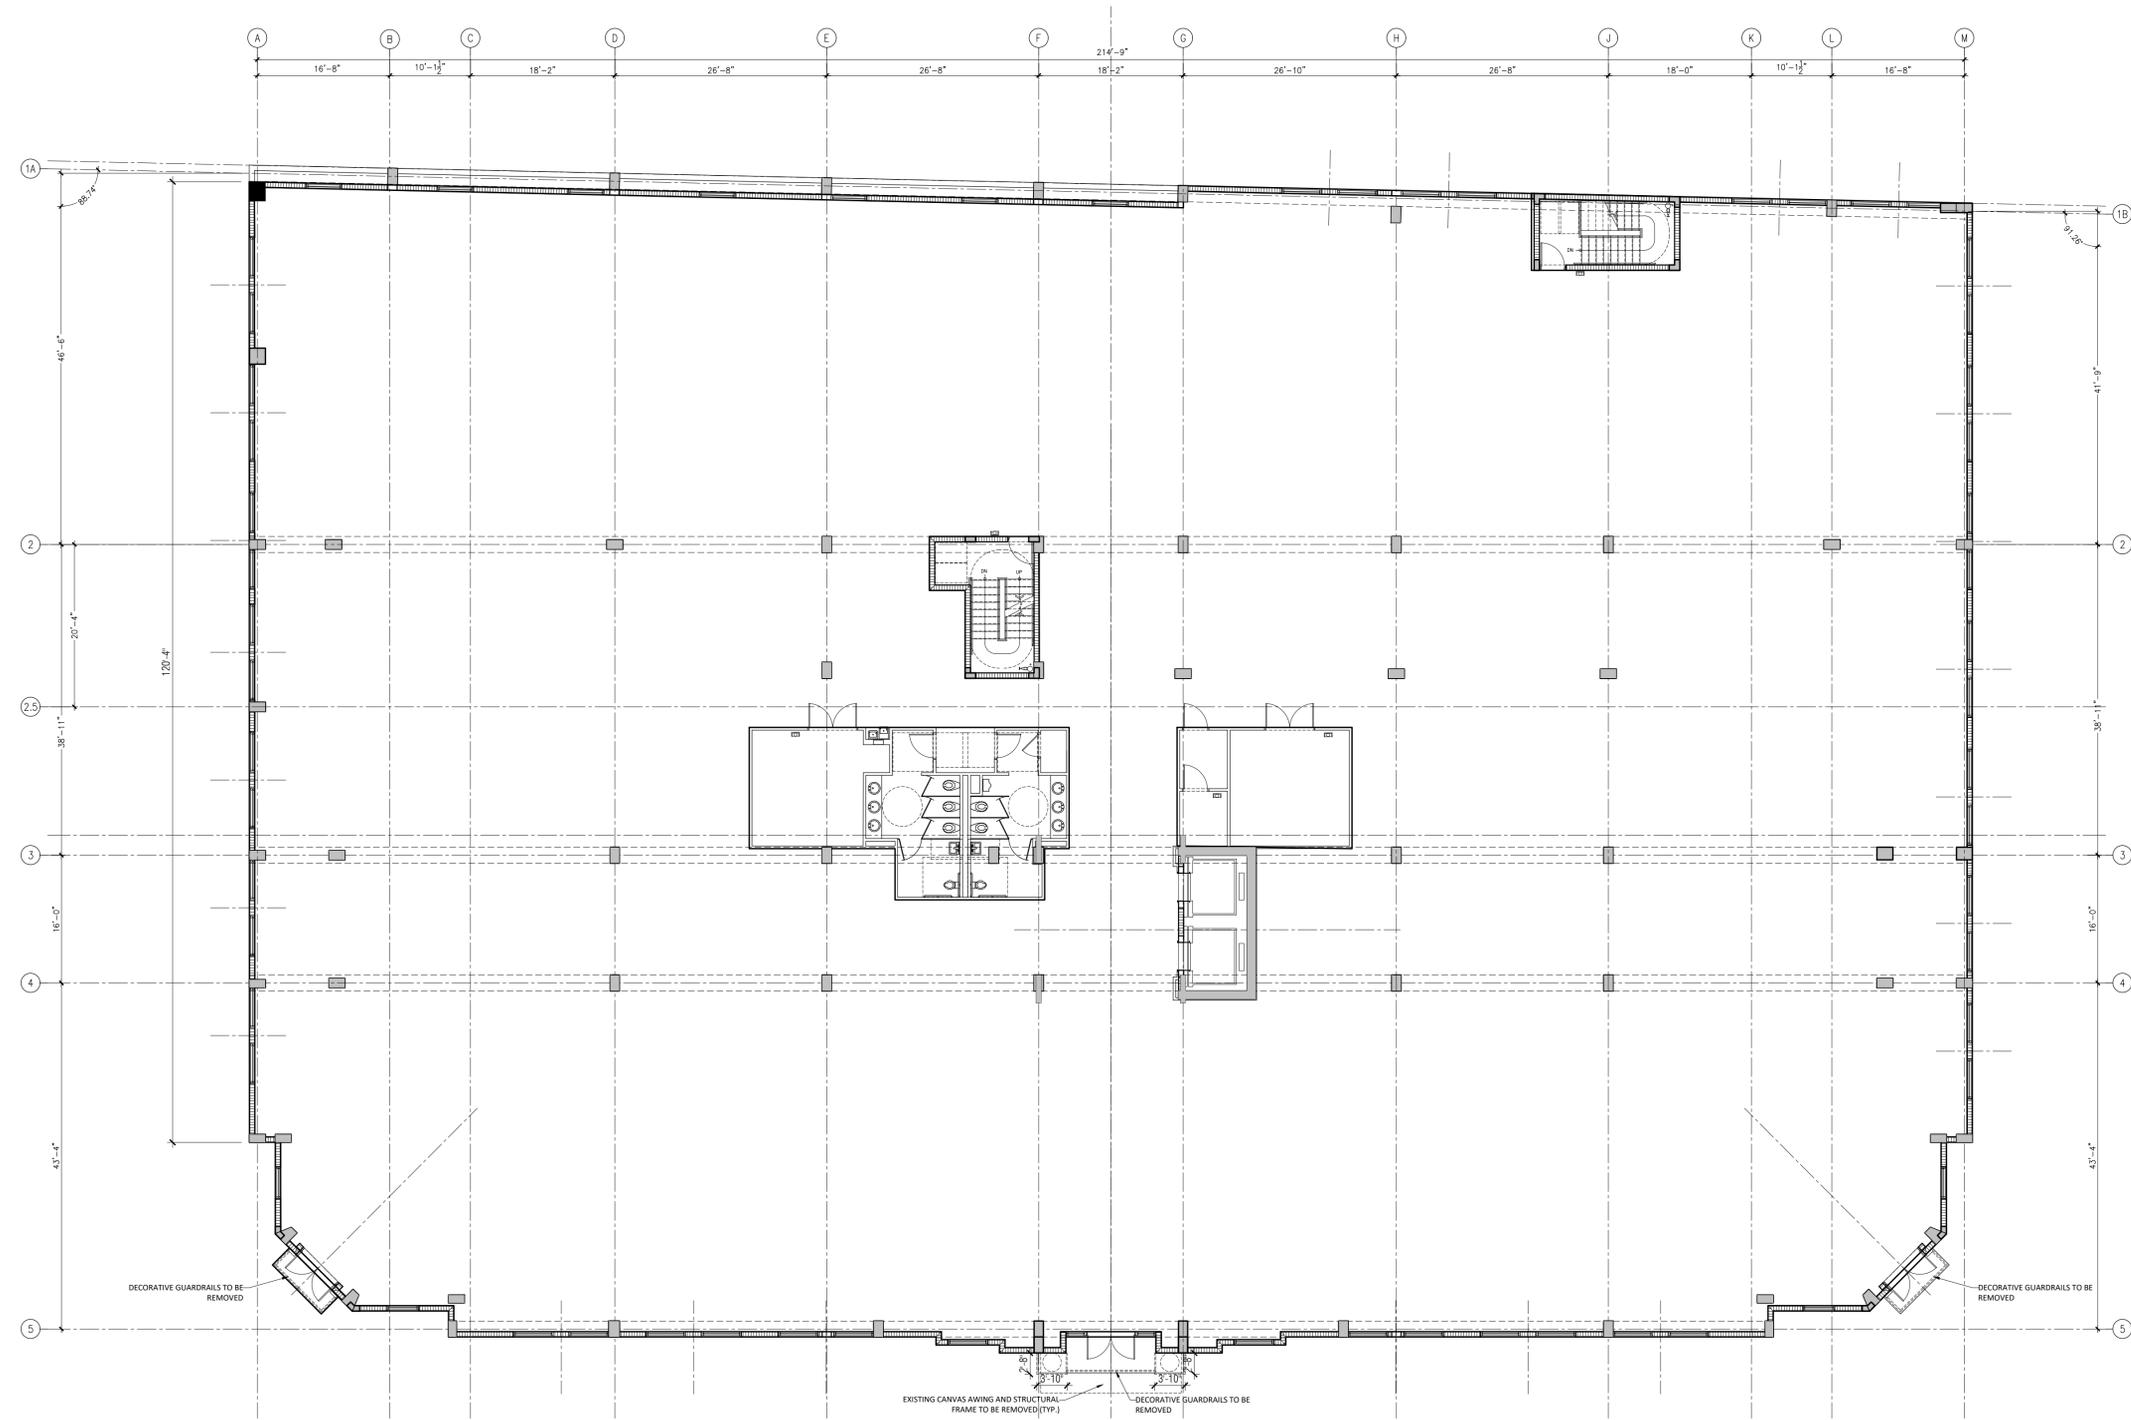

CITY NATIONAL BANK
 2855 S Le Jeune Rd
 Coral Gables, FL 33134


© 2020 BEHAR FONT PARTNERS, P.A. THE DESIGN AND DRAWINGS FOR THIS PROJECT ARE PROPERTY OF THIS ARCHITECT AND ARE PROTECTED UNDER THE COPYRIGHT PROTECTION ACT.

4TH LEVEL
 SCALE: 3/32" = 1'-0"

DATE: 01-013-2021
 PROJECT NO: 20-013
 DRAWING NAME:
 SHEET NO:
D-1.04

SEAL:

 ROBERT BEHAR AR No. 14339

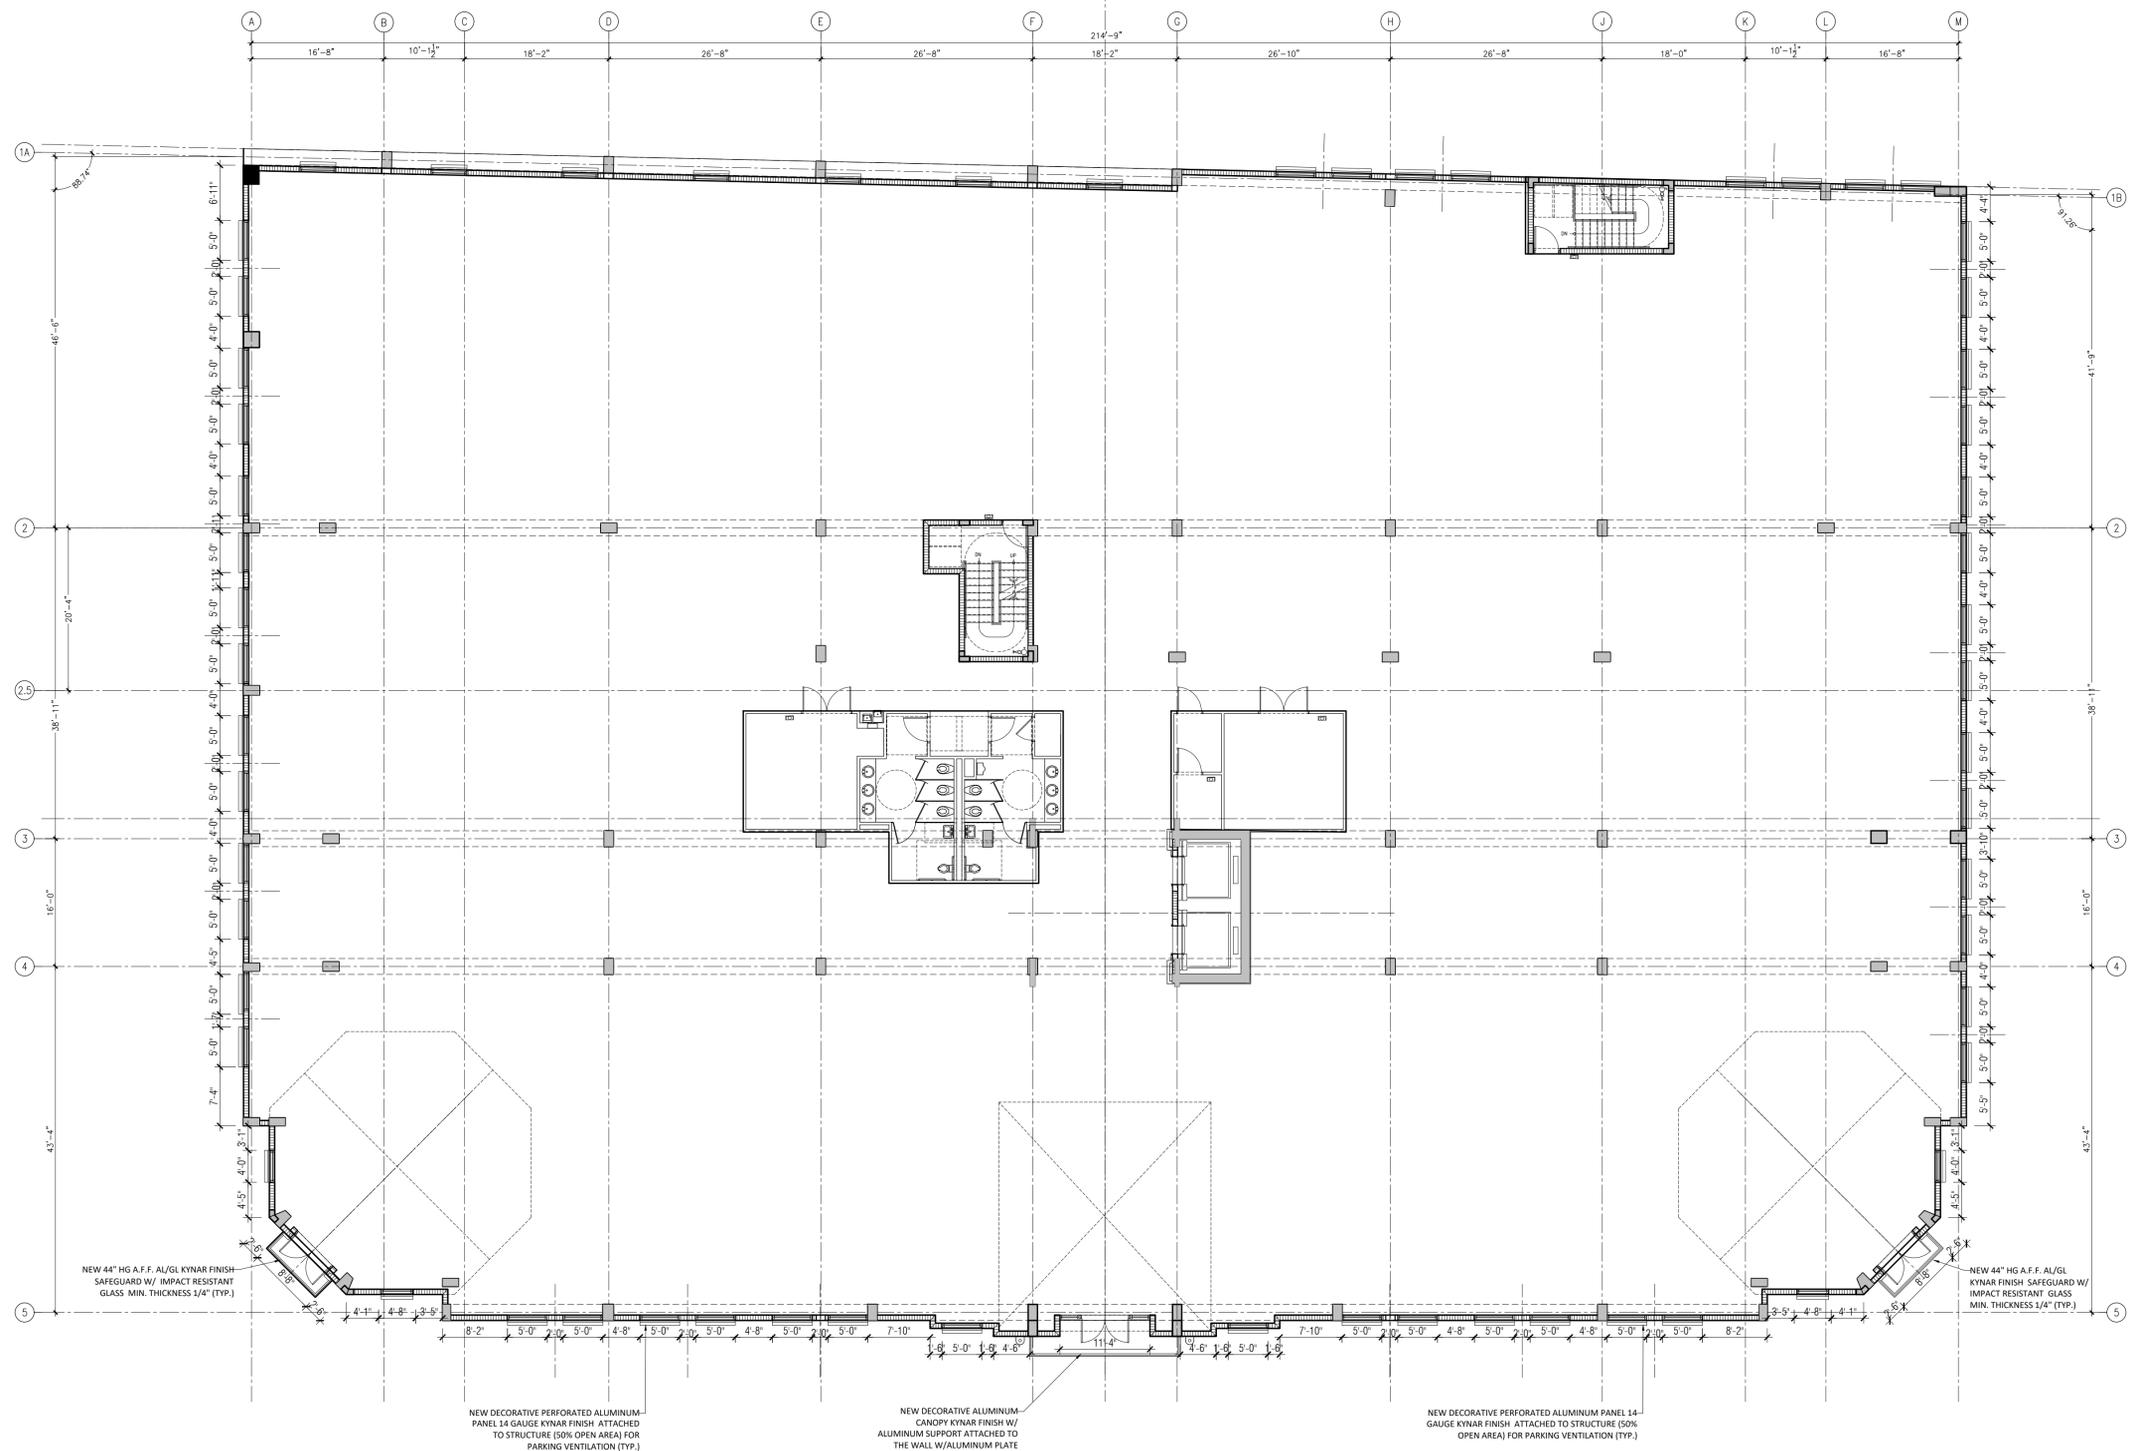

NEW 44" HG A.F.F. AL/SL KYNAR FINISH SAFEGUARD W/ IMPACT RESISTANT GLASS MIN. THICKNESS 1/4" (TYP.)

NEW DECORATIVE PERFORATED ALUMINUM PANEL 14 GAUGE KYNAR FINISH ATTACHED TO STRUCTURE (50% OPEN AREA) FOR PARKING VENTILATION (TYP.)

NEW DECORATIVE ALUMINUM CANOPY KYNAR FINISH W/ ALUMINUM SUPPORT ATTACHED TO THE WALL W/ ALUMINUM PLATE

NEW DECORATIVE PERFORATED ALUMINUM PANEL 14 GAUGE KYNAR FINISH ATTACHED TO STRUCTURE (50% OPEN AREA) FOR PARKING VENTILATION (TYP.)

NEW 44" HG A.F.F. AL/SL KYNAR FINISH SAFEGUARD W/ IMPACT RESISTANT GLASS MIN. THICKNESS 1/4" (TYP.)


4TH LEVEL
 SCALE: 3/32" = 1'-0"

CITY NATIONAL BANK
 2855 S Le Jeune Rd
 Coral Gables, FL 33134

DATE: 01-013-2021
 PROJECT NO: 20-013
 DRAWING NAME:
 SHEET NO:
A-1.04

© 2020 BEHAR FONT PARTNERS, P.A. THE DESIGN AND DRAWINGS FOR THIS PROJECT ARE PROPERTY OF THIS ARCHITECT AND ARE PROTECTED UNDER THE COPYRIGHT PROTECTION ACT.

SEAL:
 ROBERT BEHAR AR No. 14339

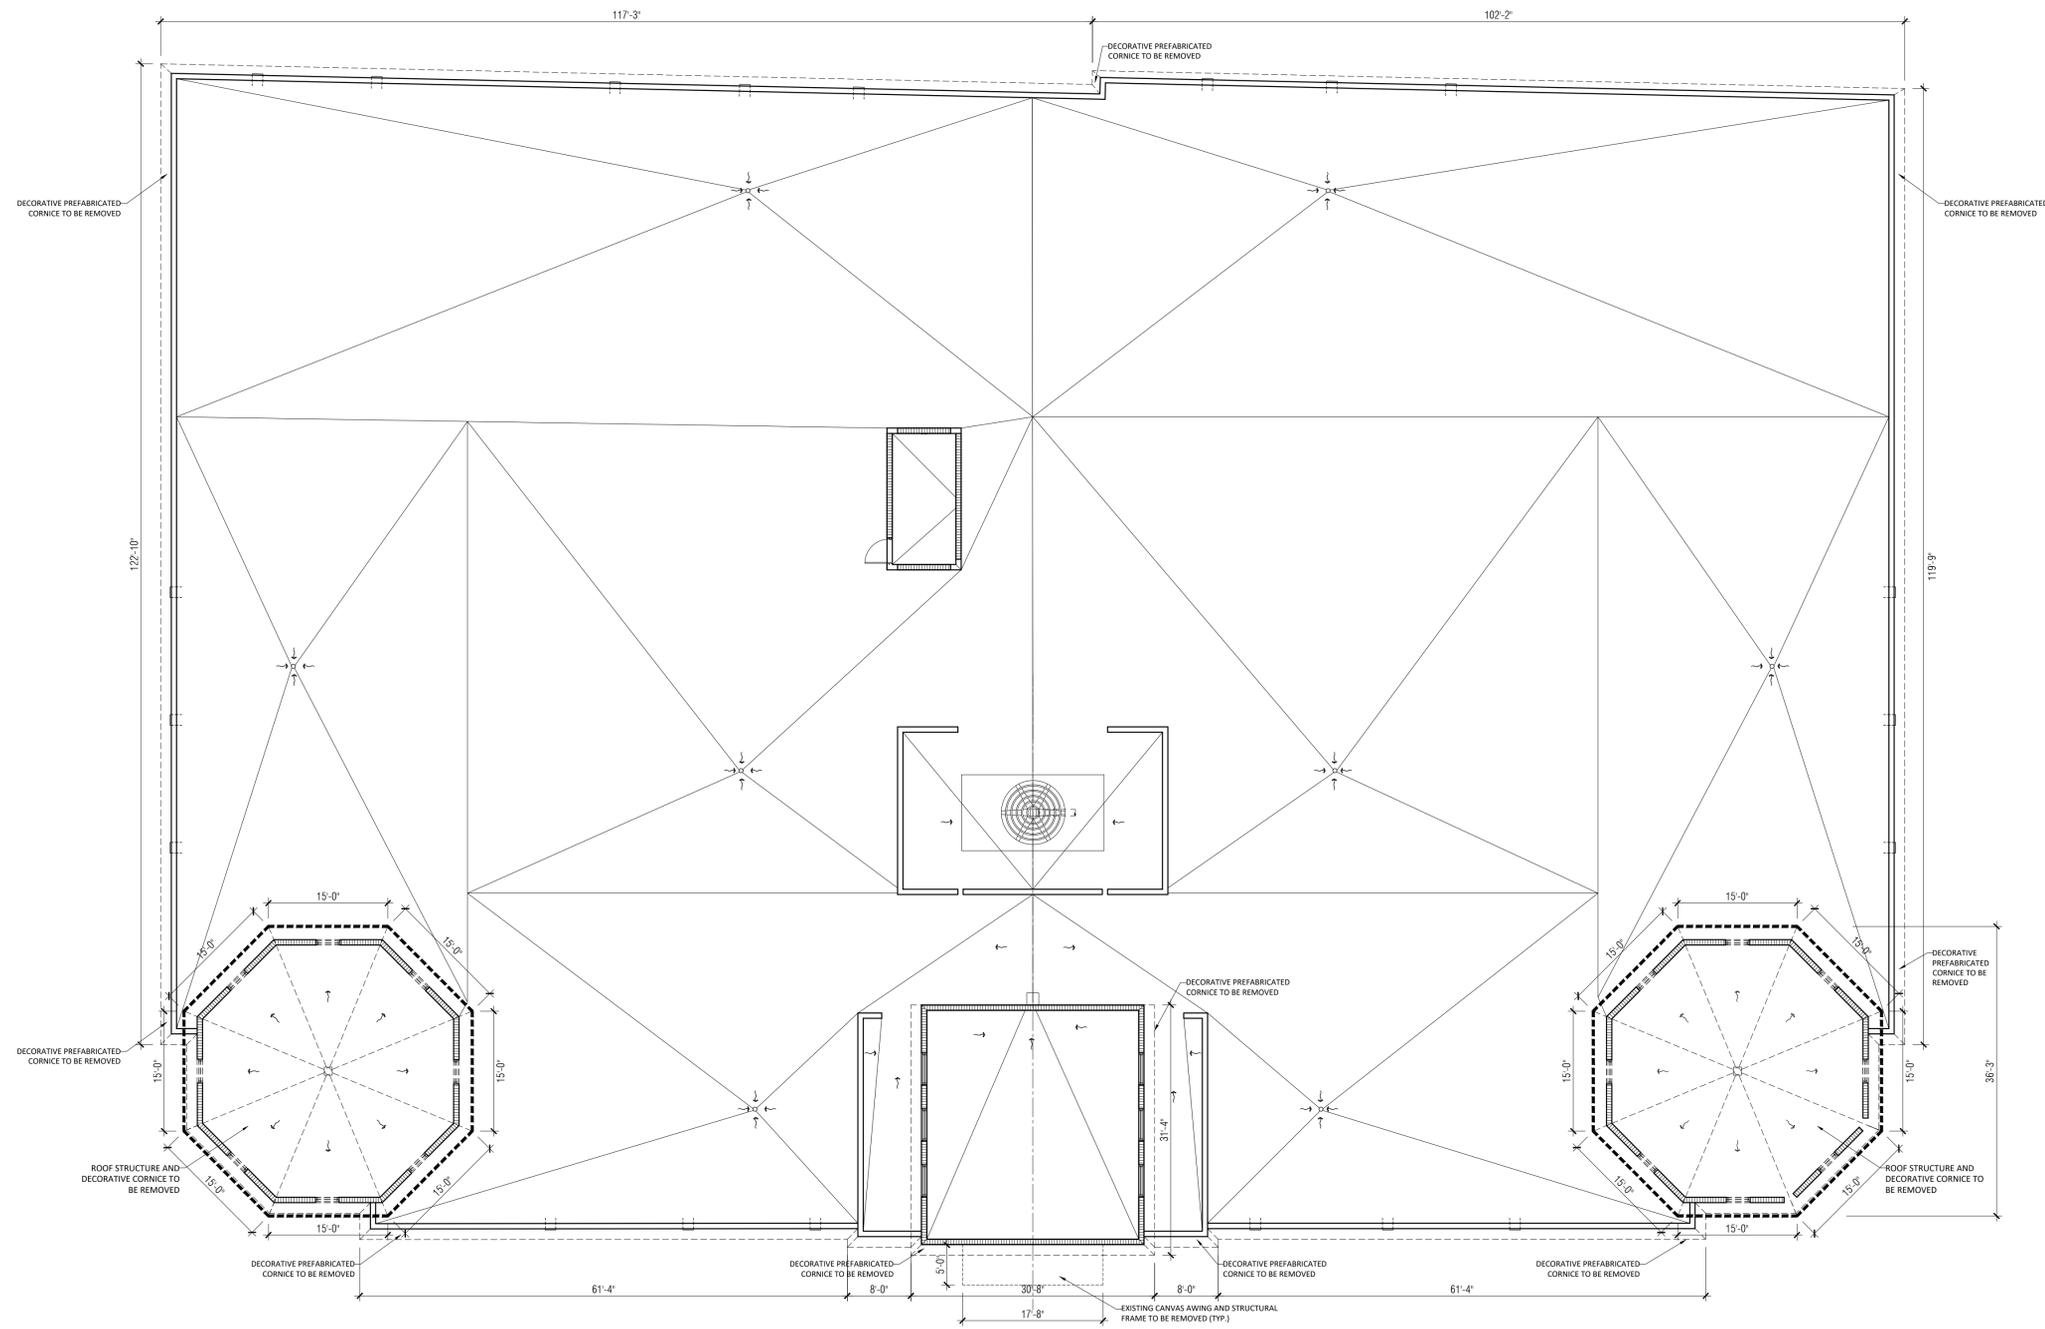


CITY NATIONAL BANK
 2855 S Le Jeune Rd
 Coral Gables, FL 33134

© 2020 BEHAR FONT PARTNERS, P.A. THE DESIGN AND DRAWINGS FOR THIS PROJECT ARE PROPERTY OF THIS ARCHITECT AND ARE PROTECTED UNDER THE COPYRIGHT PROTECTION ACT.

ROOF
 SCALE: 3/32" = 1'-0"

DATE: 01-013-2021
 PROJECT NO: 20-013
 DRAWING NAME:
 SHEET NO:
 D-1.5

SEAL:
 ROBERT BEHAR AR No. 14339

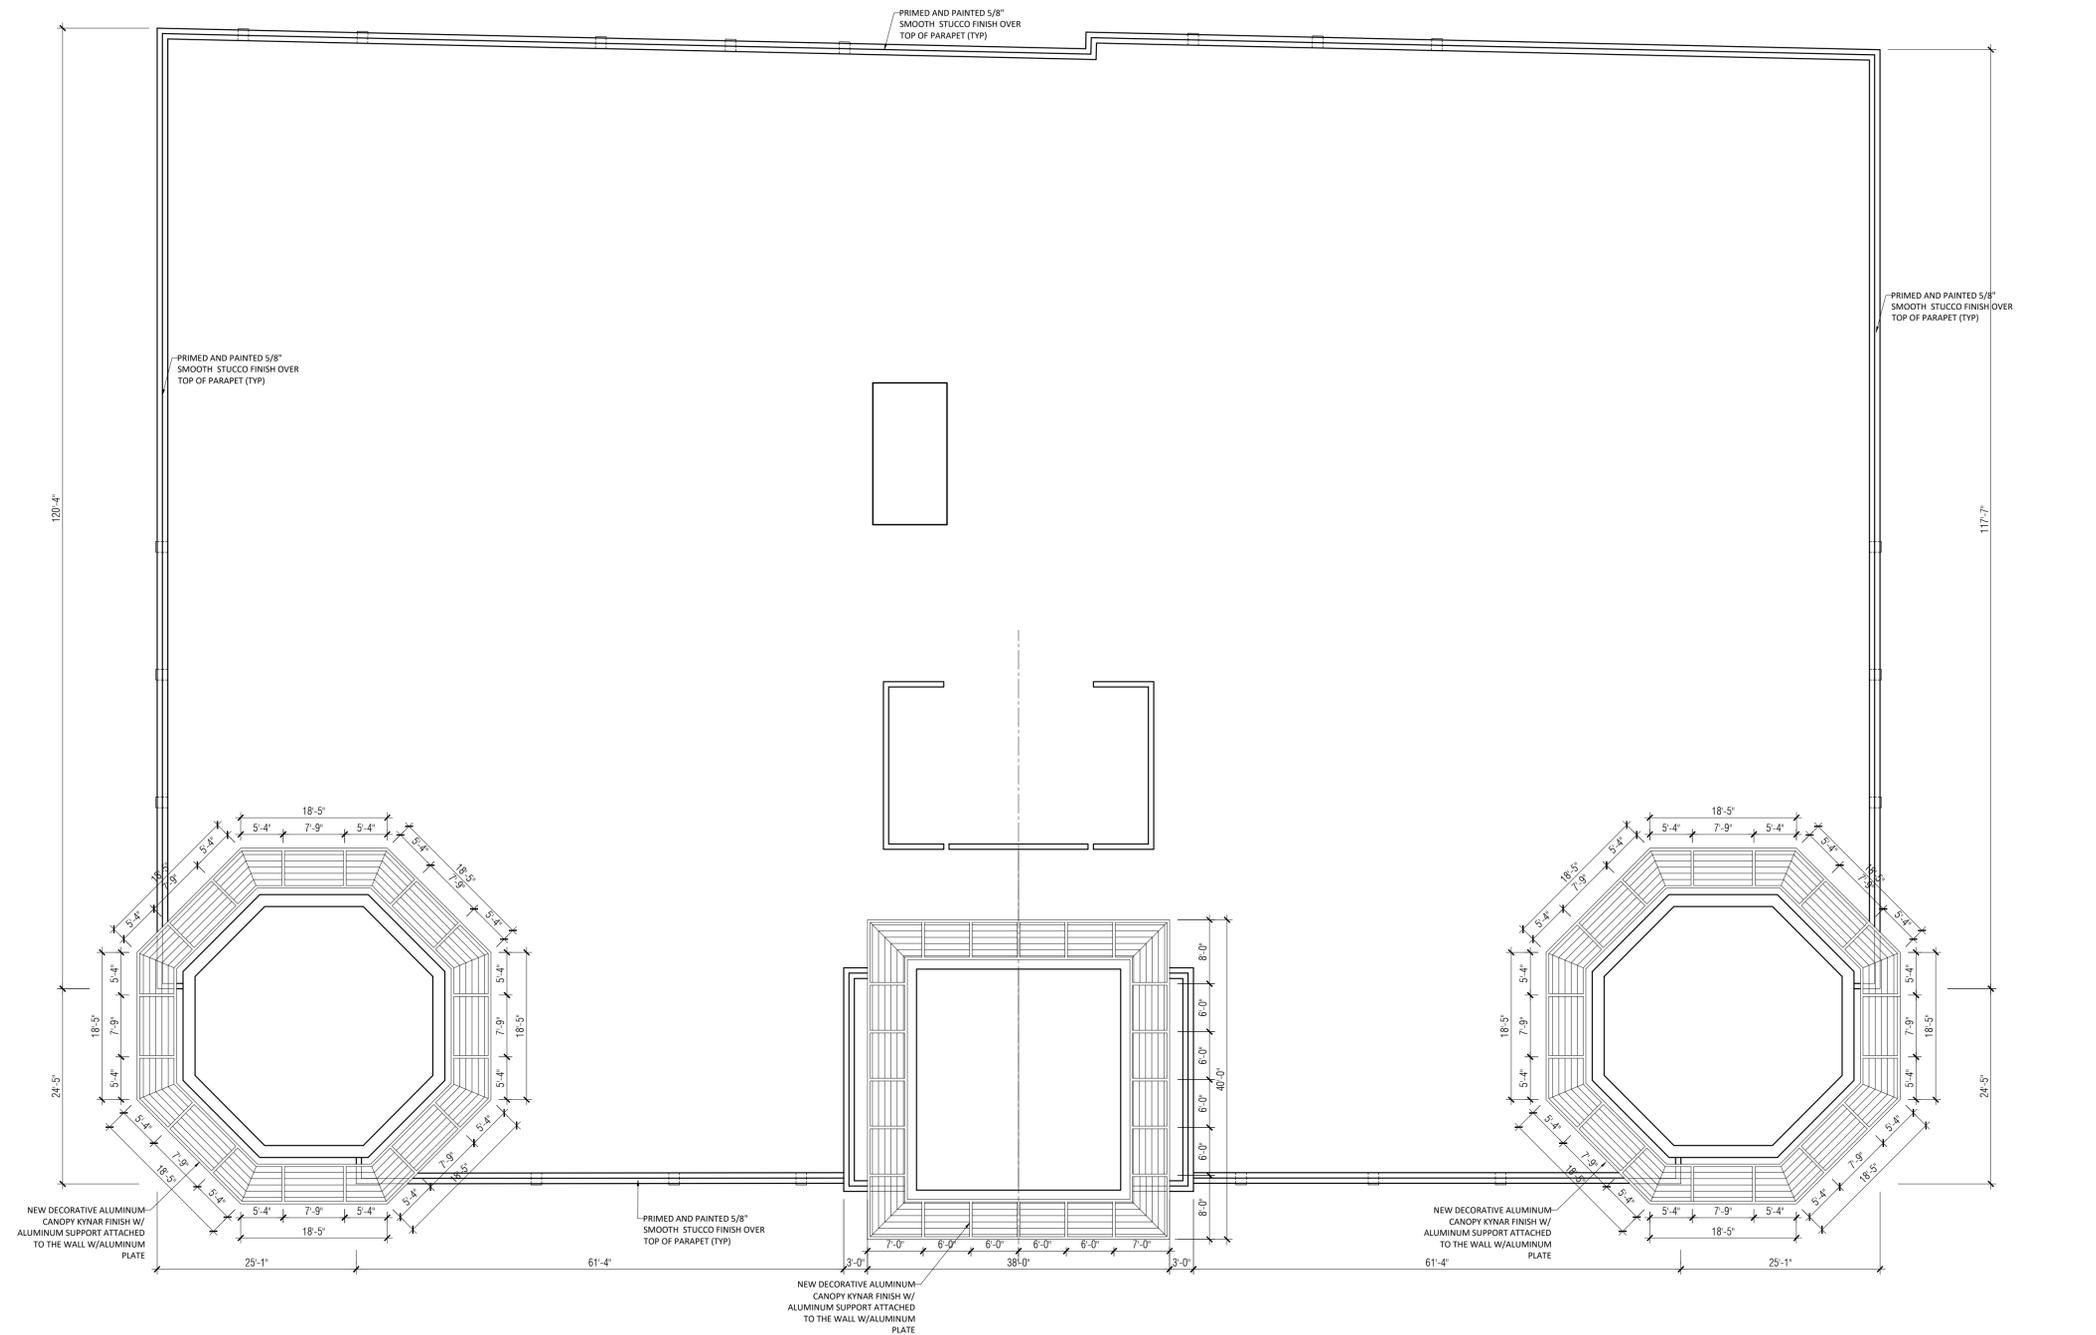

CITY NATIONAL BANK
 2855 S Le Jeune Rd
 Coral Gables, FL 33134


© 2020 BEHAR FONT PARTNERS, P.A. THE DESIGN AND DRAWINGS FOR THIS PROJECT ARE PROPERTY OF THIS ARCHITECT AND ARE PROTECTED UNDER THE COPYRIGHT PROTECTION ACT.

DATE: 01-013-2021
 PROJECT NO: 20-013
 DRAWING NAME:
 SHEET NO:
 A-1.05


ROOF
 SCALE: 3/32" = 1'-0"

SEAL:

 ROBERT BEHAR AR No. 14339

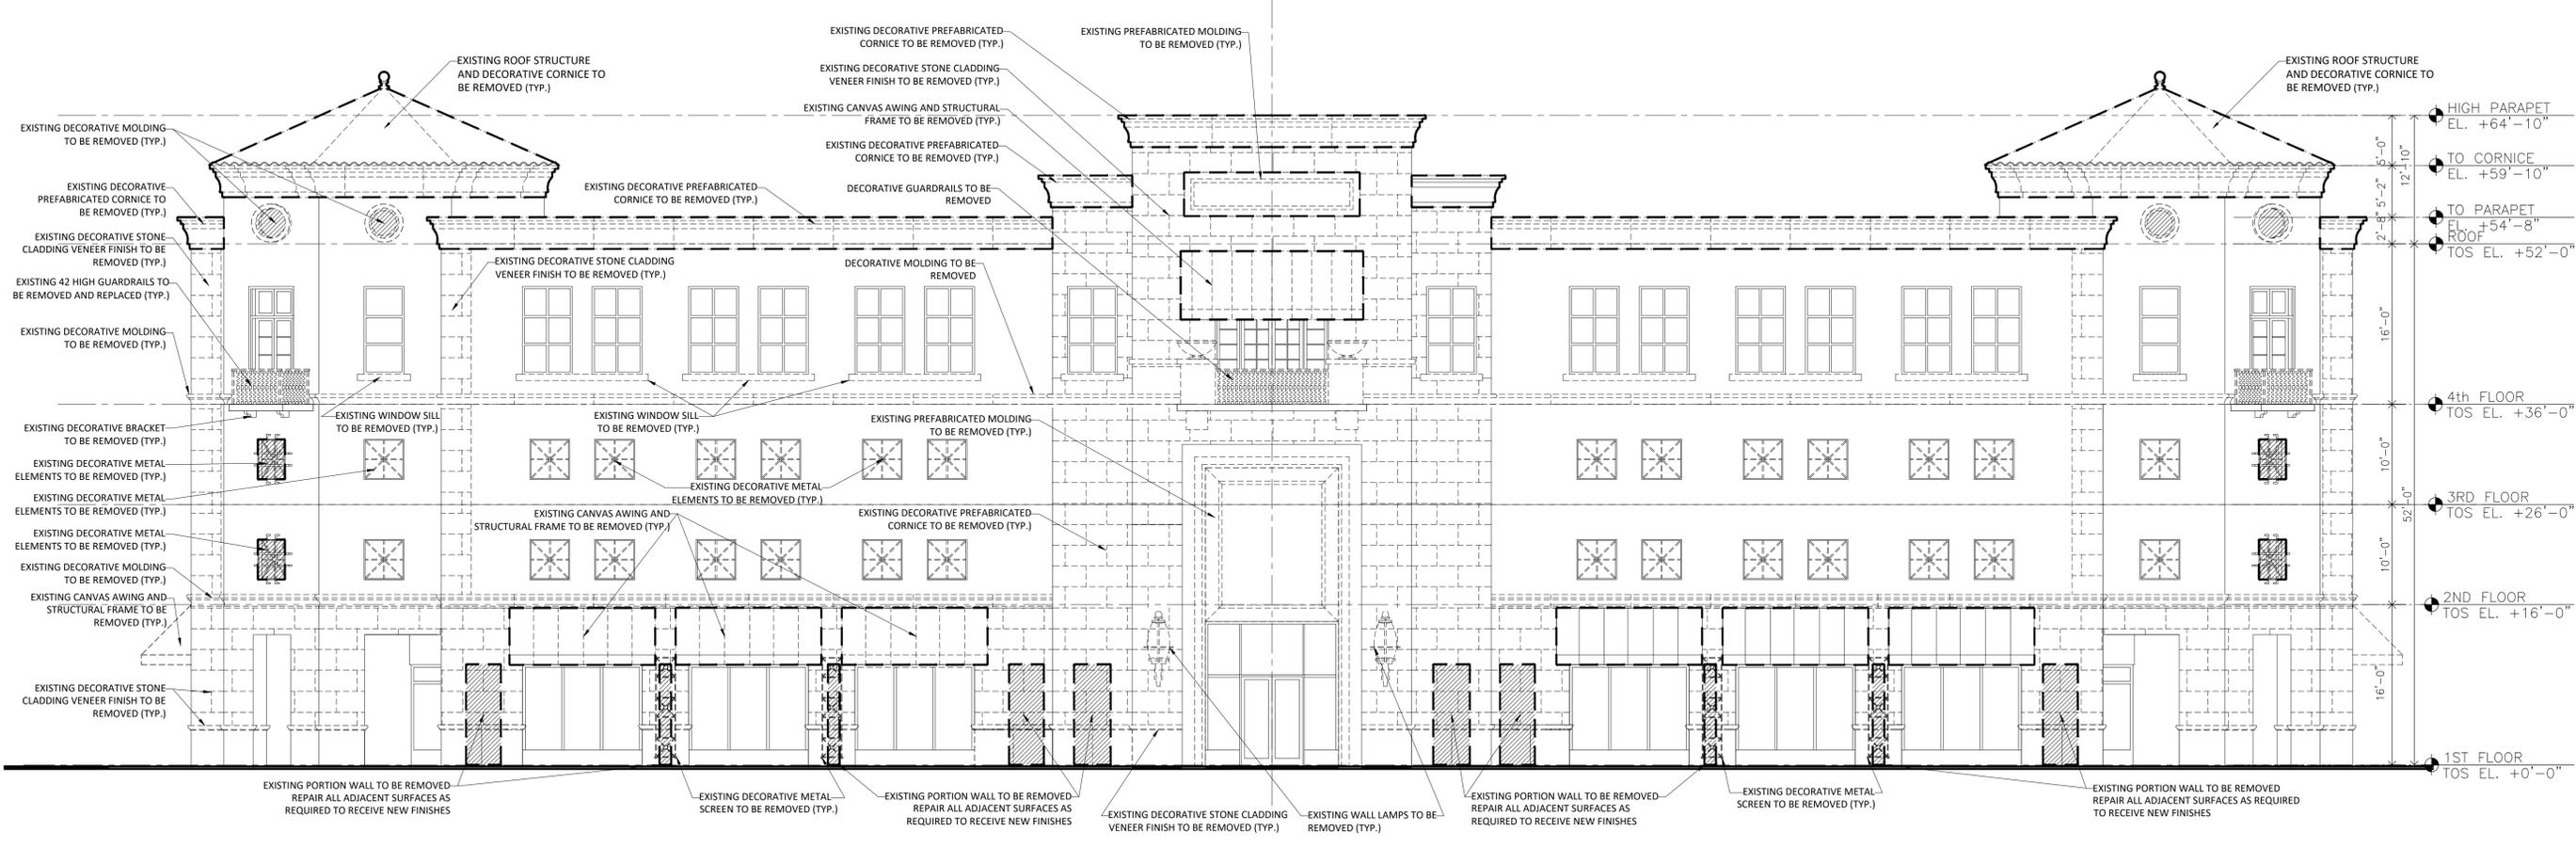

DEMOLITION FRONT ELEVATION (WEST)
 SCALE: 1/8" = 1'-0"

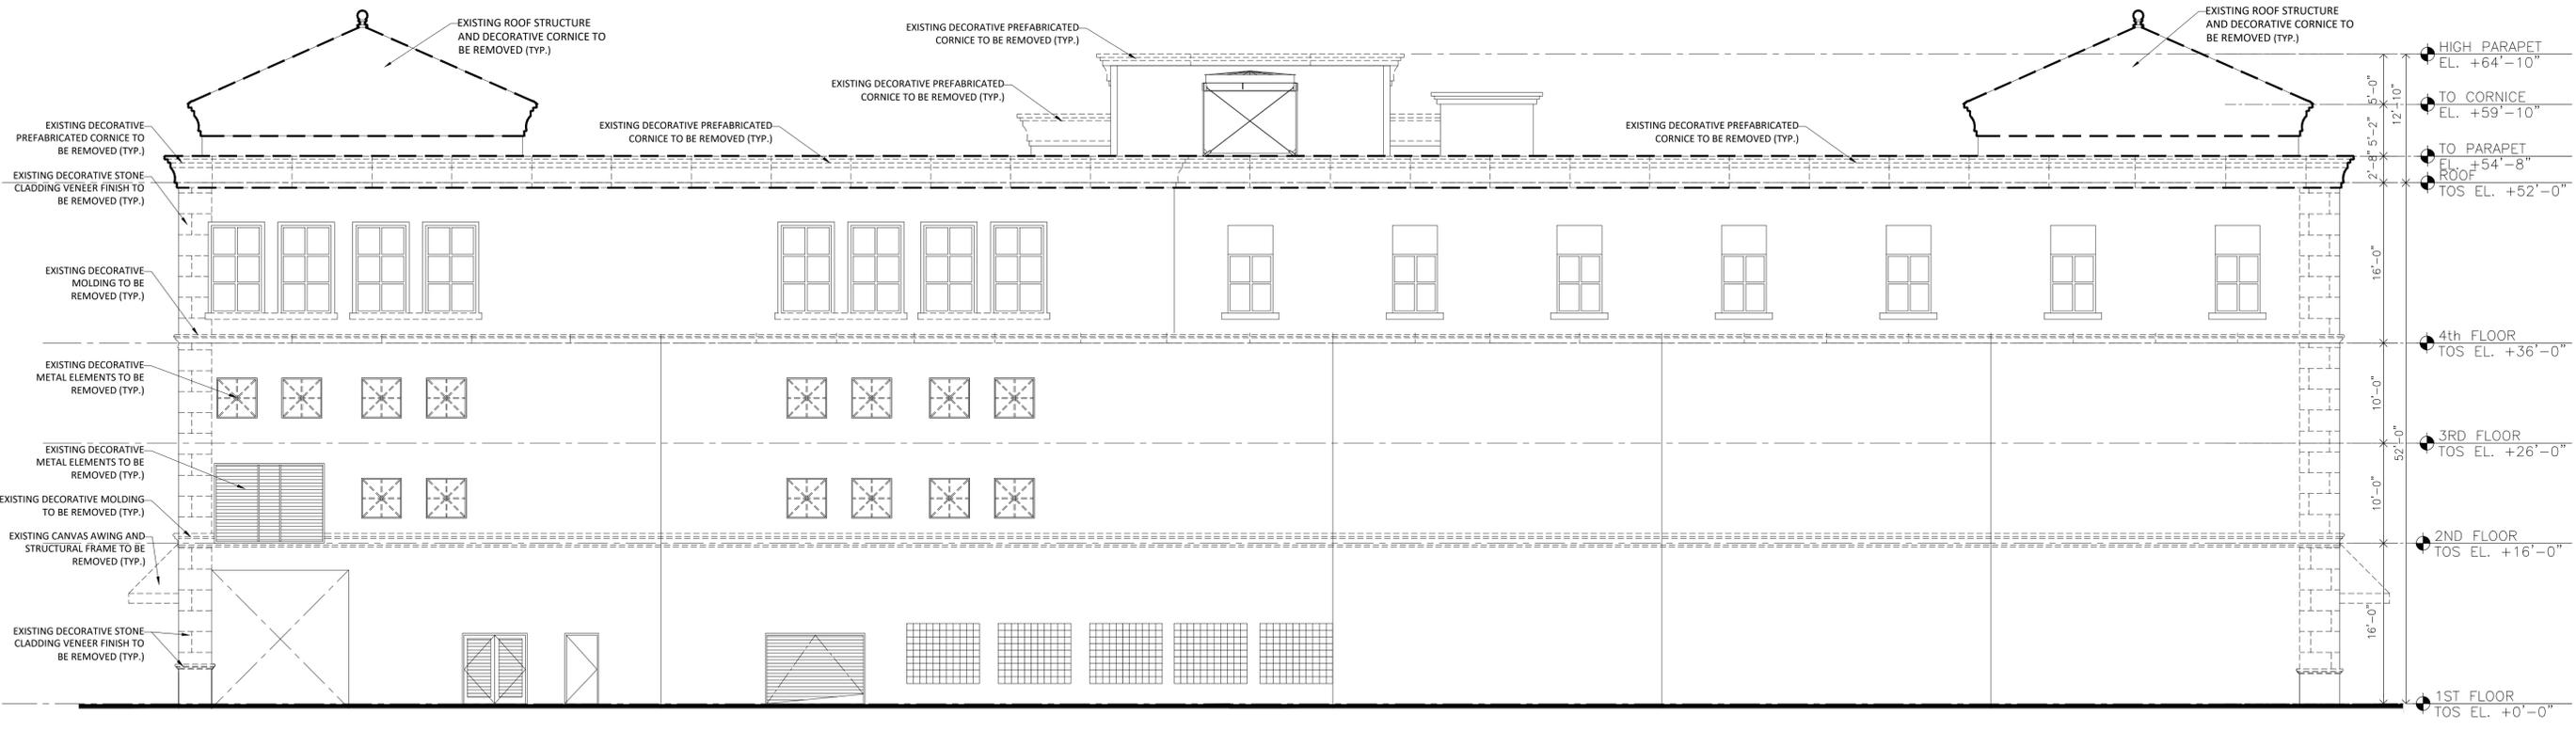

DEMOLITION REAR ELEVATION (EAST)
 SCALE: 1/8" = 1'-0"

CITY NATIONAL BANK
 2855 S Le Jeune Rd
 Coral Gables, FL 33134


 © 2020 BEHAR FONT PARTNERS, P.A. THE DESIGN AND DRAWINGS FOR THIS PROJECT ARE PROPERTY OF THIS ARCHITECT AND ARE PROTECTED UNDER THE COPYRIGHT PROTECTION ACT.

DATE: 01-013-2021
 PROJECT NO: 20-013
 DRAWING NAME:


 SHEET NO:
D-2.01

SEAL:

 ROBERT BEHAR AR No. 14339

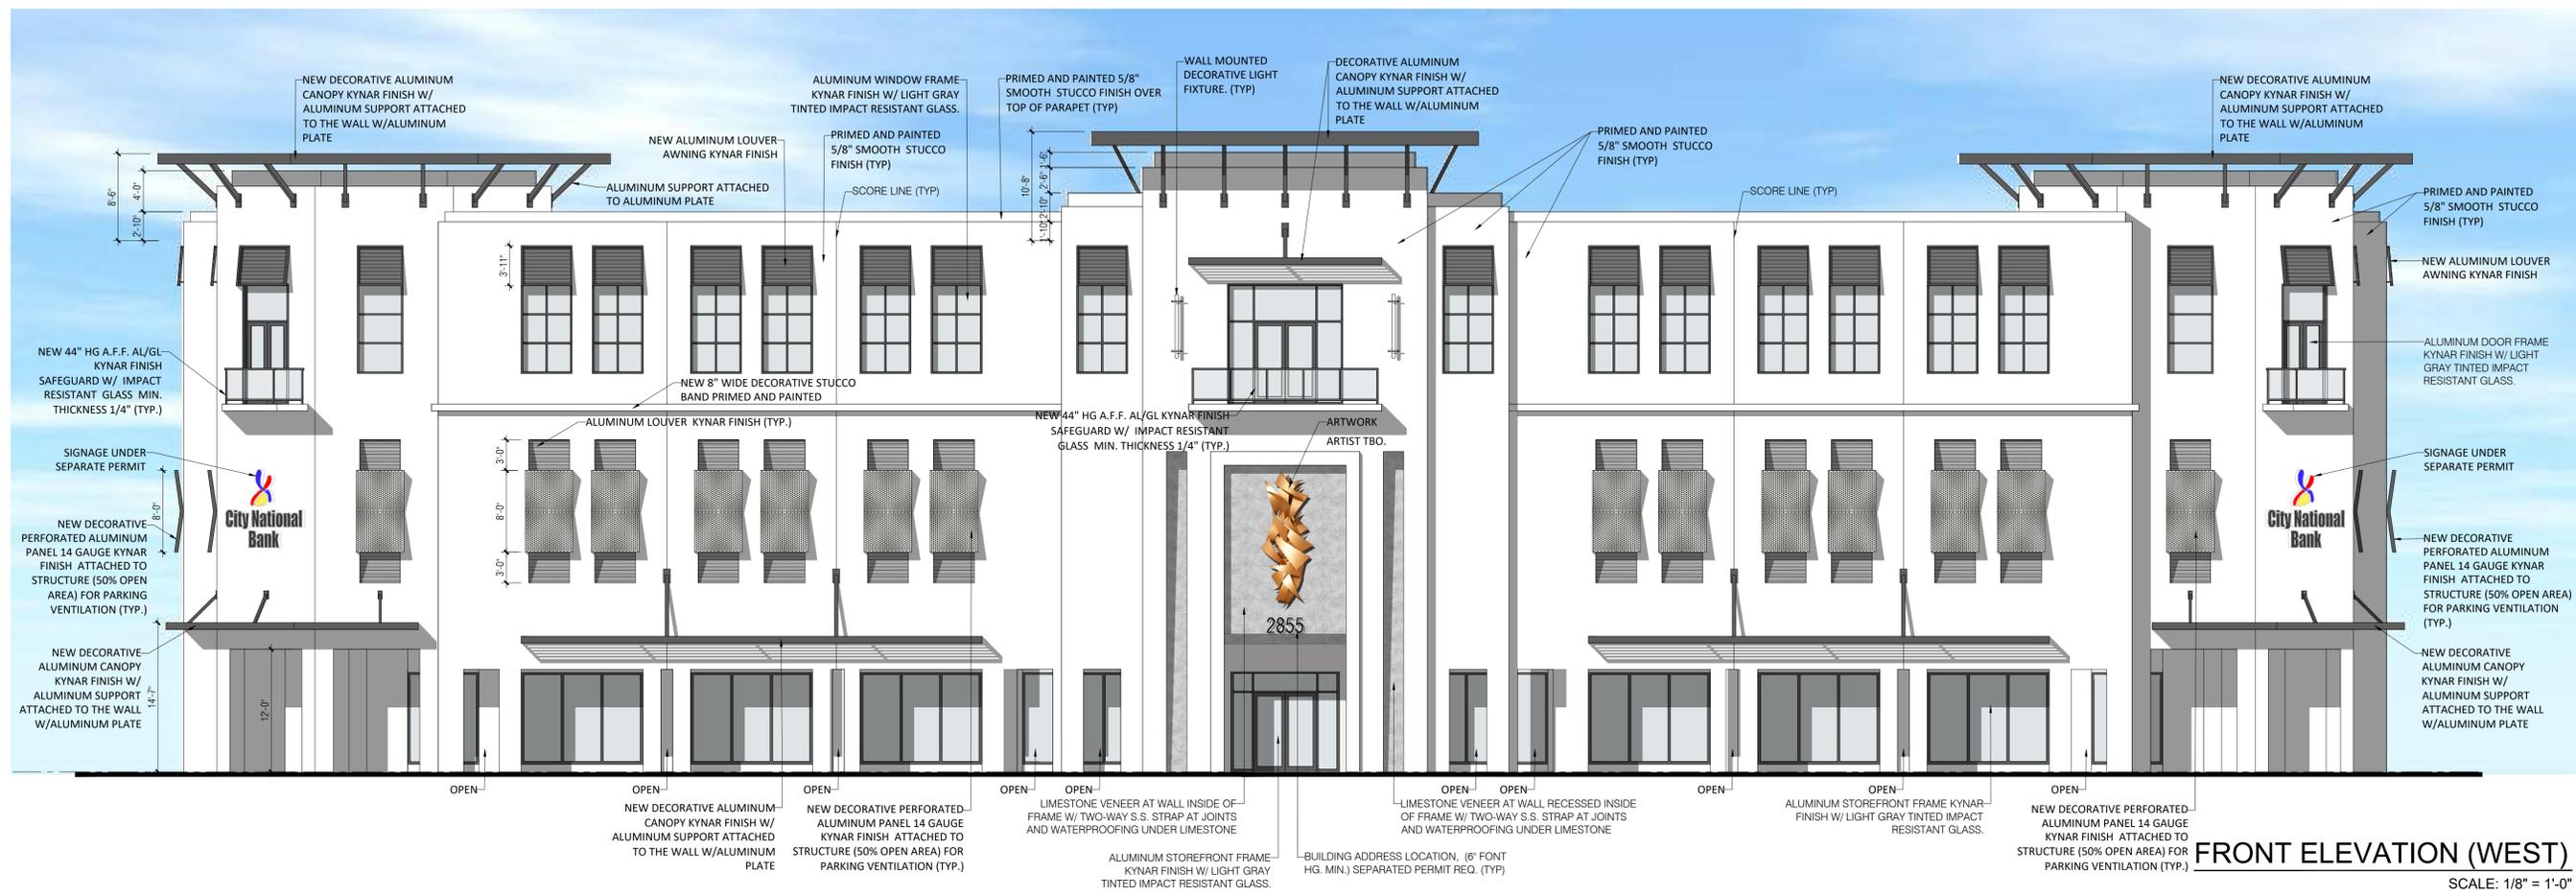

FRONT ELEVATION (WEST)
 SCALE: 1/8" = 1'-0"

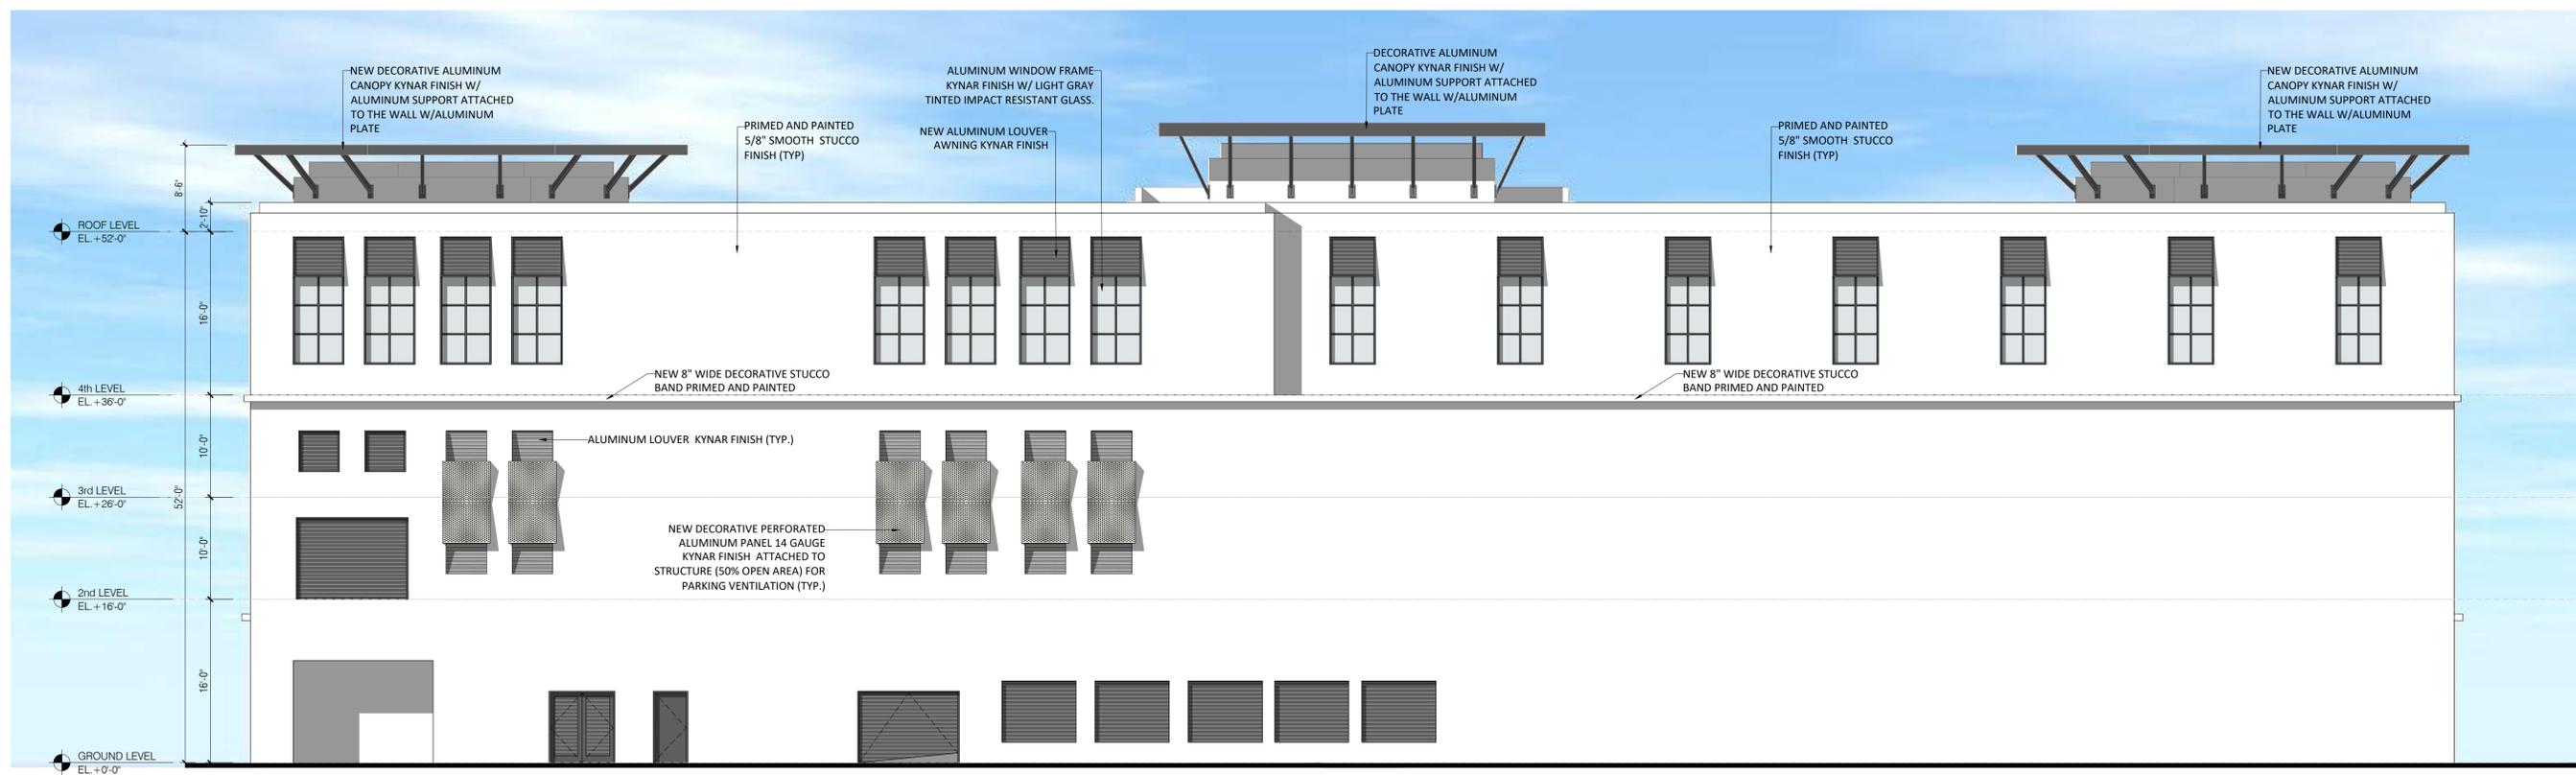

REAR ELEVATION (EAST)
 SCALE: 1/8" = 1'-0"

CITY NATIONAL BANK
 2855 S Le Jeune Rd
 Coral Gables, FL 33134

 © 2020 BEHAR FONT PARTNERS, P.A. THE DESIGN AND DRAWINGS FOR THIS PROJECT ARE PROPERTY OF THIS ARCHITECT AND ARE PROTECTED UNDER THE COPYRIGHT PROTECTION ACT.


DATE: 01-013-2021
 PROJECT NO: 20-013
 DRAWING NAME:
 SHEET NO:
A-2.01

SEAL:

 ROBERT BEHAR AR No. 14339



DEMOLITION SIDE ELEVATION (NORTH)
 SCALE: 1/8" = 1'-0"

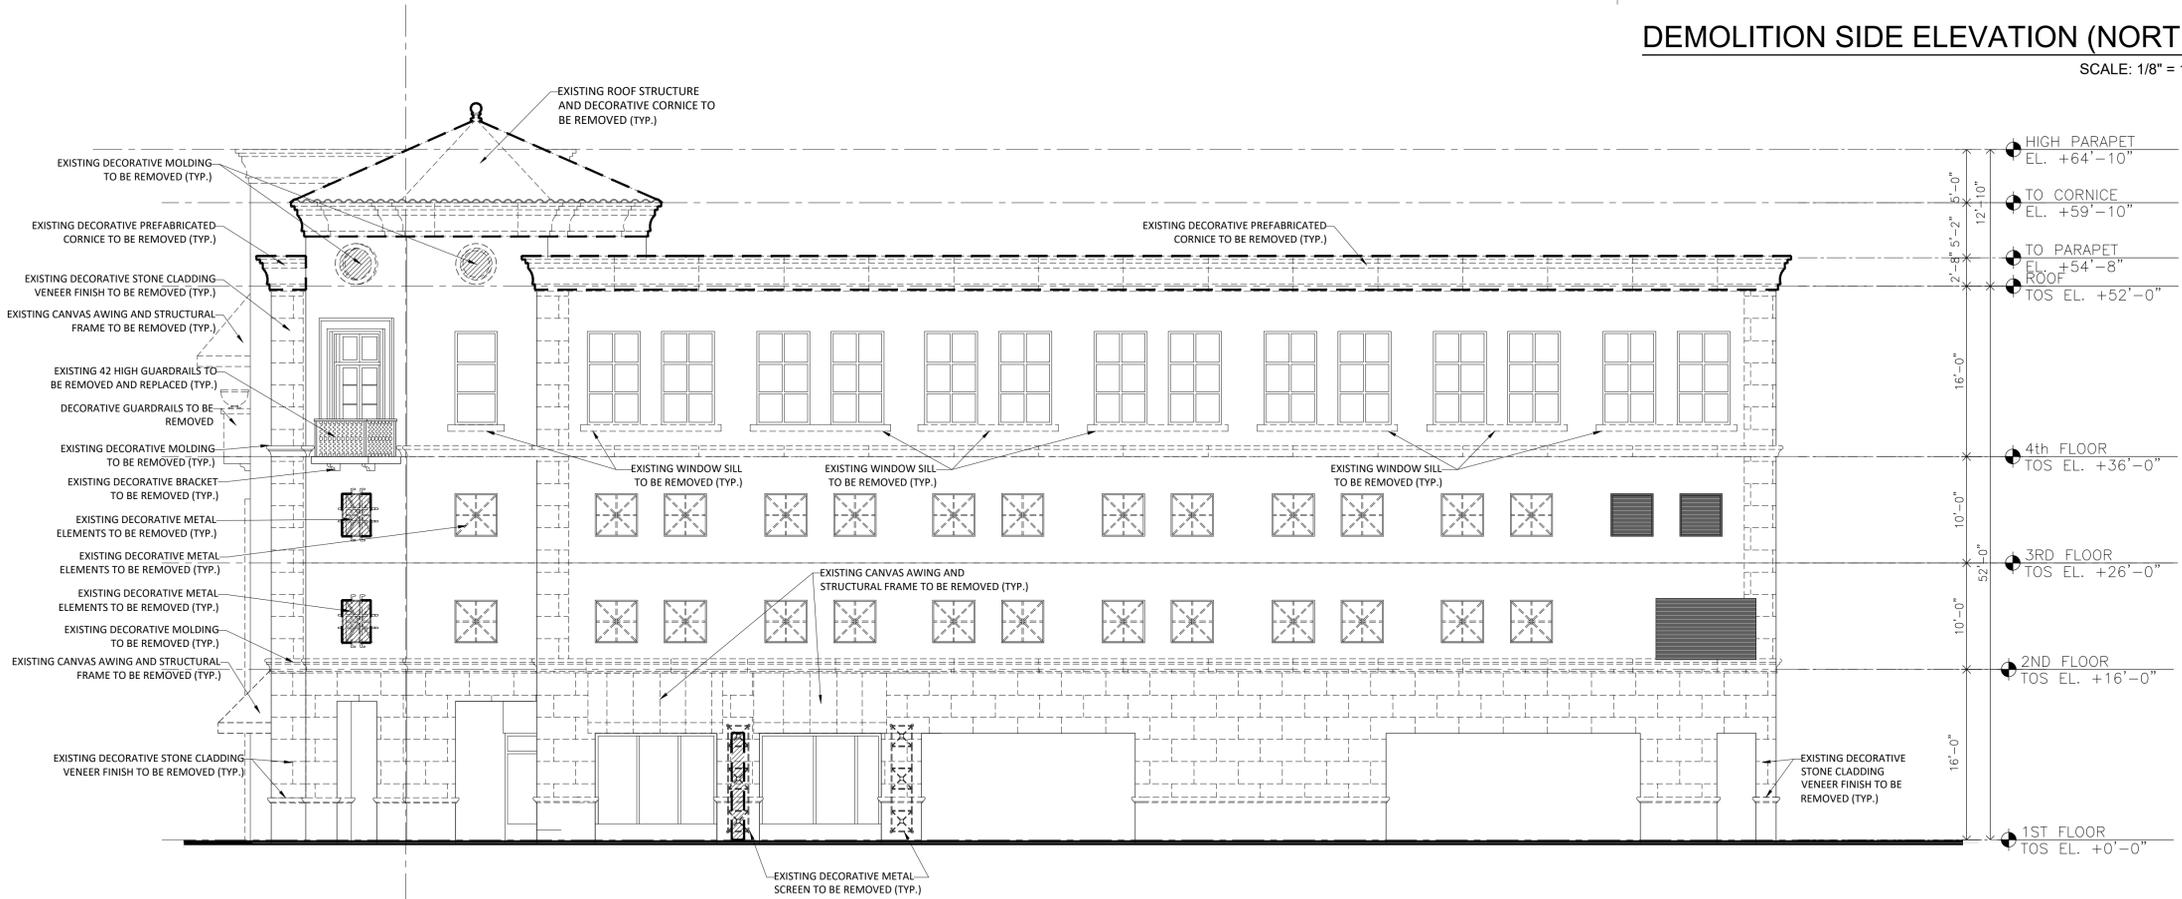

DEMOLITION SIDE ELEVATION (SOUTH)
 SCALE: 1/8" = 1'-0"

CITY NATIONAL BANK
 2855 S Le Jeune Rd
 Coral Gables, FL 33134

 © 2020 BEHAR FONT PARTNERS, P.A. THE DESIGN AND DRAWINGS FOR THIS PROJECT ARE PROPERTY OF THIS ARCHITECT AND ARE PROTECTED UNDER THE COPYRIGHT PROTECTION ACT.


DATE: 01-013-2021
 PROJECT NO: 20-013
 DRAWING NAME:

 SHEET NO:
D-2.02

SEAL:
 ROBERT BEHAR AR No. 14339



SIDE ELEVATION (NORTH)
 SCALE: 1/8" = 1'-0"

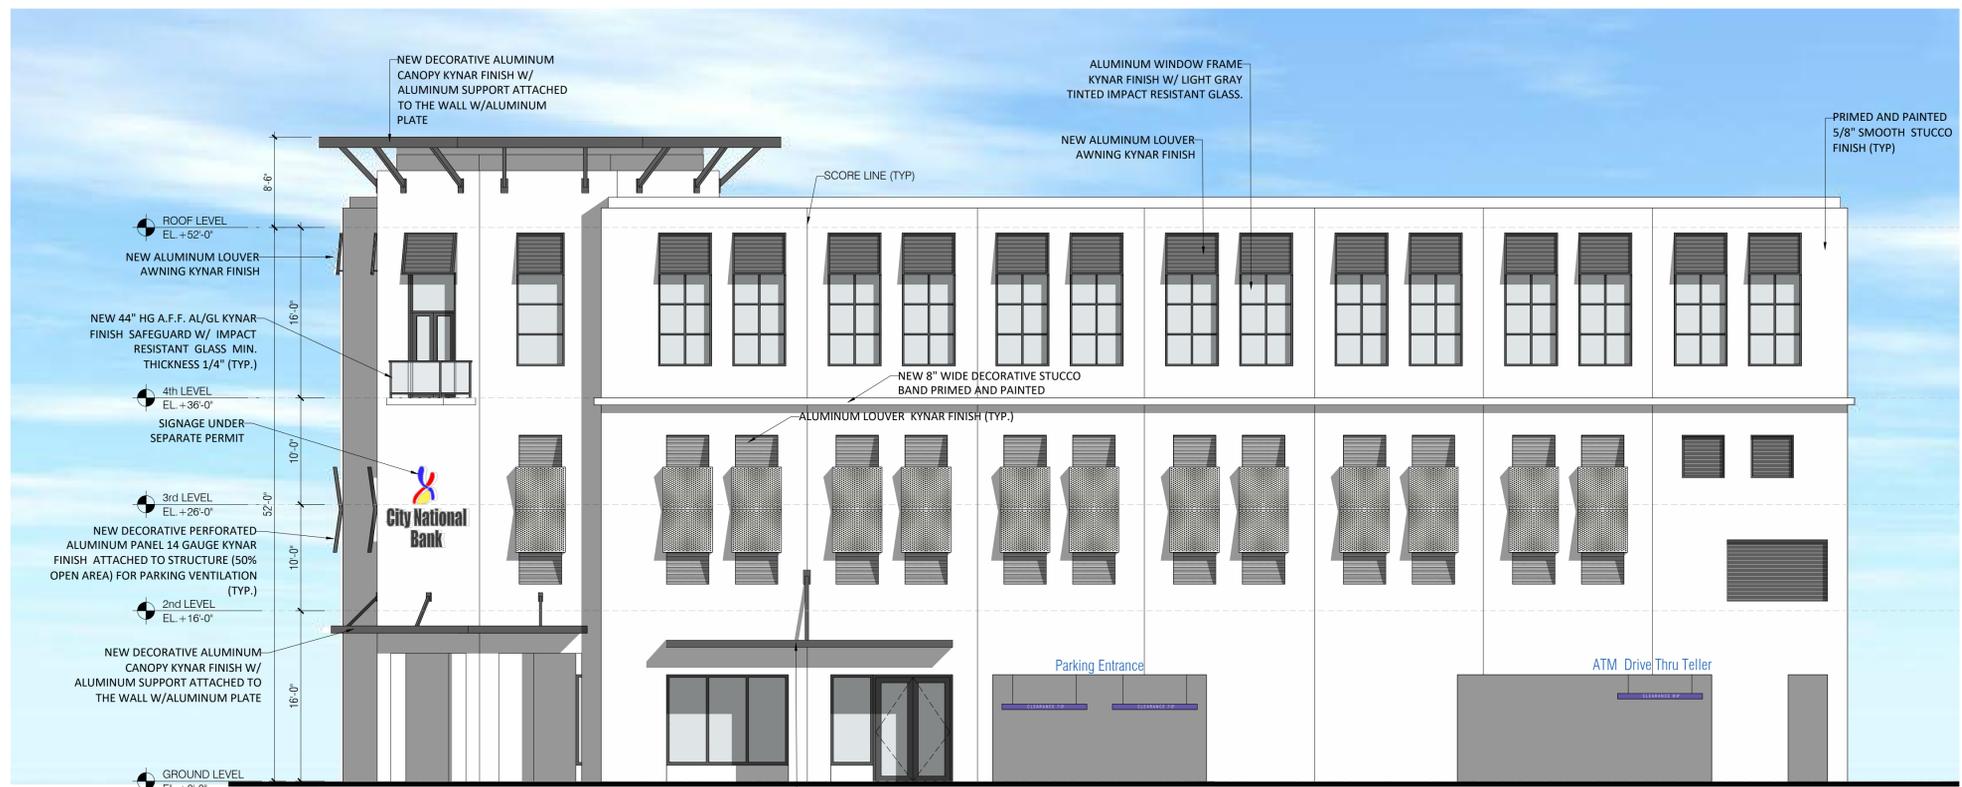

SIDE ELEVATION (SOUTH)
 SCALE: 1/8" = 1'-0"

CITY NATIONAL BANK
 2855 S Le Jeune Rd
 Coral Gables, FL 33134
 © 2020 BEHAR FONT PARTNERS, P.A. THE DESIGN AND DRAWINGS FOR THIS PROJECT ARE PROPERTY OF THIS ARCHITECT AND ARE PROTECTED UNDER THE COPYRIGHT PROTECTION ACT.

DATE: 01-013-2021
 PROJECT NO: 20-013
 DRAWING NAME:
 SHEET NO:
 A-2.01



CITY NATIONAL BANK
 2855 S Le Jeune Rd
 Coral Gables, FL 33134

© 2020 BEHAR FONT PARTNERS, P.A. THE DESIGN AND DRAWINGS FOR THIS PROJECT ARE PROPERTY OF THIS ARCHITECT AND ARE PROTECTED UNDER THE COPYRIGHT PROTECTION ACT.




GLASS-ALUMINUM
 RAILING




DECORATIVE
 ALUMINUM
 TRELIS




LIMESTONE
 VENEER

 

MARSHMALLOW
 SW7001
 (SMOOTH STUCCO)

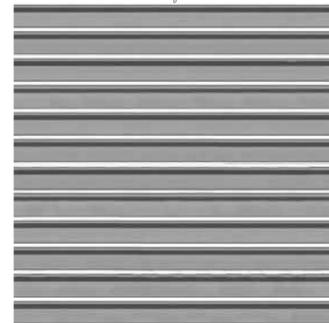

ALUMINUM
 LOUVERS

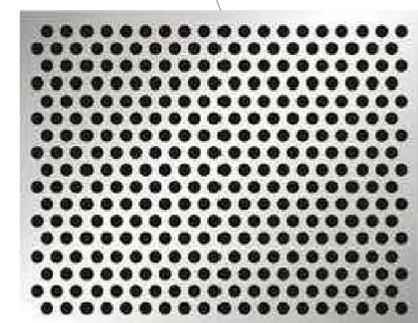

DECORATIVE
 PERFORATED
 ALUMINUM PANEL