


Z:\Active Projects\Rodriguez, Herman\2106_2022-09-18_Helena's presentation\01a-A1.0 DEMOLITION site plan.dwg Sep 09, 2022 - 4:00pm MILLER

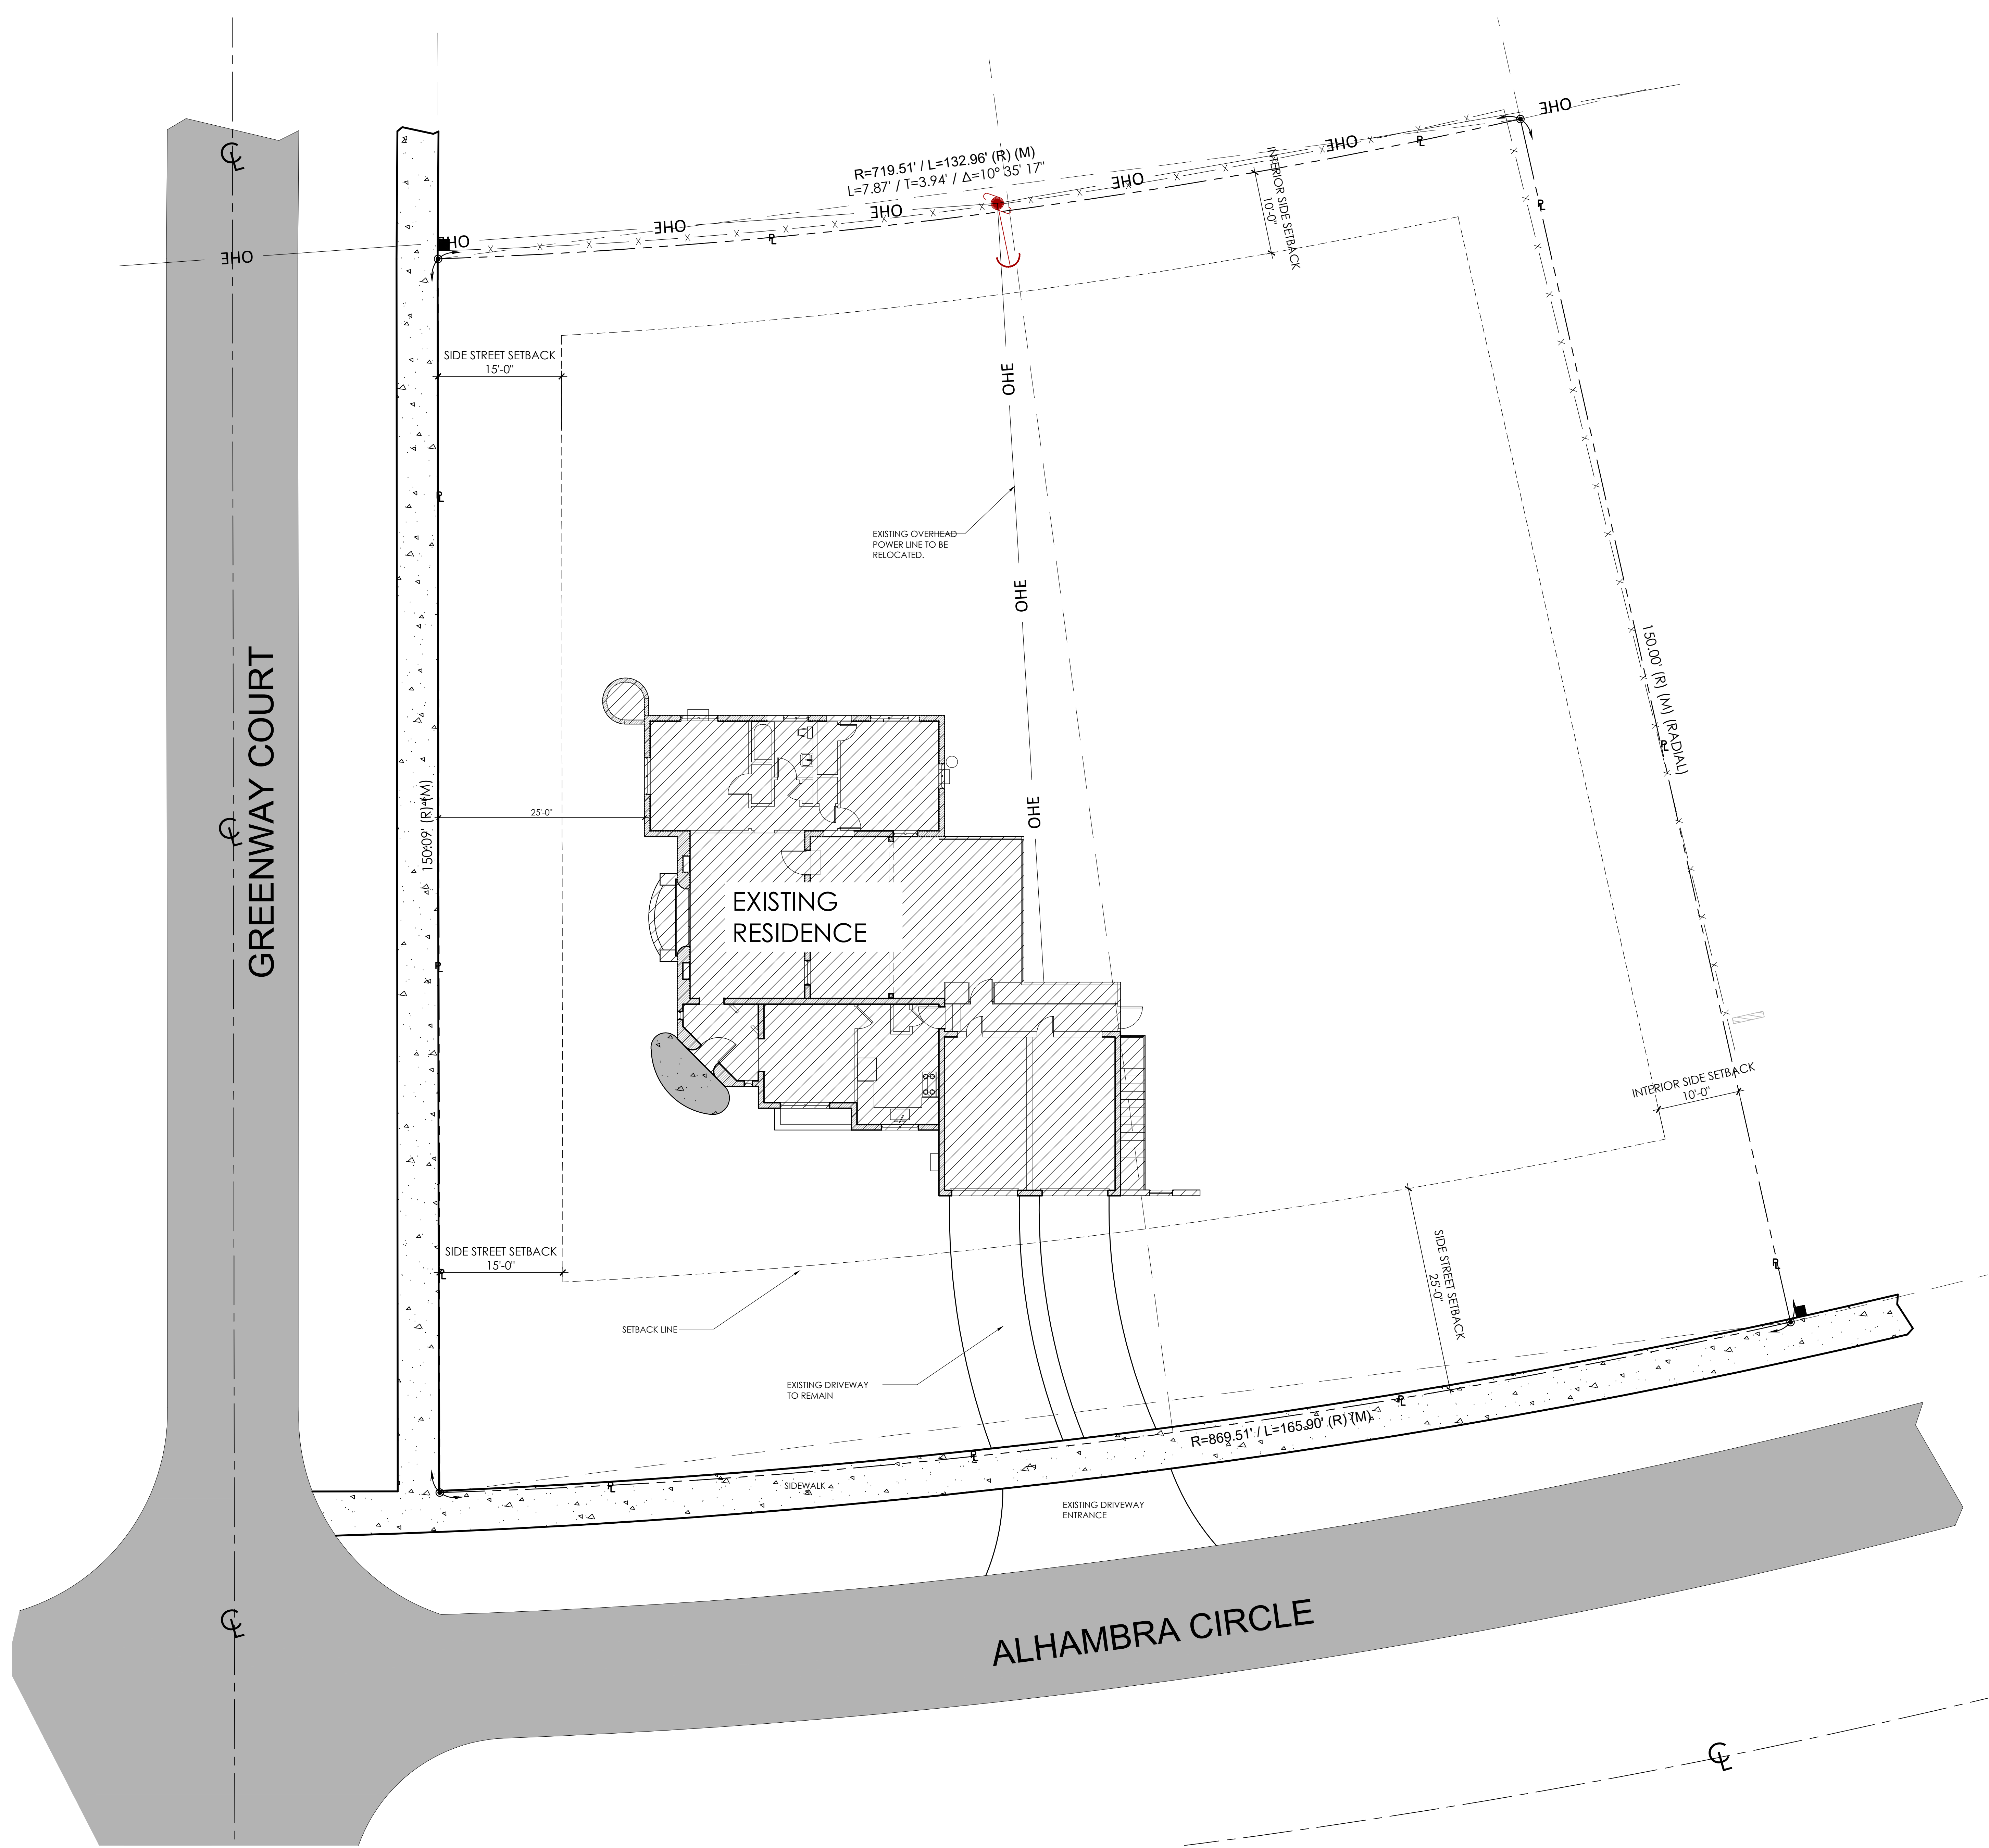

SITE PLAN - DEMOLITION
SCALE: 1/8" = 1'-0"


date 2021-09-17
issued
drawn
checked
project no. 2136

revisions

MF / DS			
RP			

REMODELING RESIDENCE FOR:

MR. & MRS. RODRIGUEZ
2003 ALHAMBRA CIR.
Coral Gables, Florida 33143

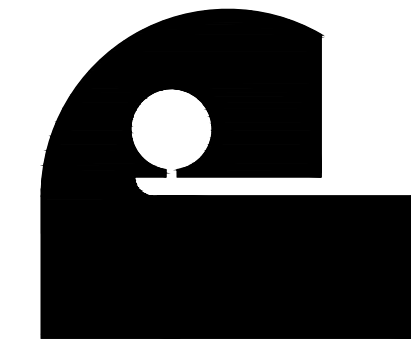

Architect is the author and owner of all drawings and specifications and other documents, including those in electronic form, prepared by the Architect and the Architect's consultant and the Architect shall retain all common law, statutory and other reserved rights, including copy rights for this project. The owner and/or others shall not use the Architect's drawings and specifications on other projects.

PACHECO ARCHITECTURE
PACHECO ARCHITECTURE, PLLC.
AA26002619
4990 SW 72ND AVE. SUITE 101, MIAMI, FL 33155
O: 305.666.2573 F: 305.666.3871
www.pachecoarchitecture.com

A-1.0