


STRUCTURAL ENGINEER
SKARDA AND ASSOCIATES, INC.
Tim M. Sibol, P.E.
Skarda and Associates, Inc.
2439 North Charles Street
Baltimore, MD 21218-5110
Phone: 410-366-9384

"Professional Certification.
I certify that these documents were prepared or approved by me, and that I am a duly licensed structural engineer under the laws of the state of Florida, license number: 53499 (Expires 02-28-23)


[illegible]

187 ORTEGA AVENUE, CORAL GABLES, FL 33134	
SINGLE FAMILY HOME ALTERATION & ADDITION	
PROPOSED ROOF TERRACE & SECOND FLOOR & SOUTH FACADE	
Project Number	Project Number
Date	MAY 4, 2021
Drawn By	Author
Checked By	Checker
A101	
Scale	1/4" = 1'-0"

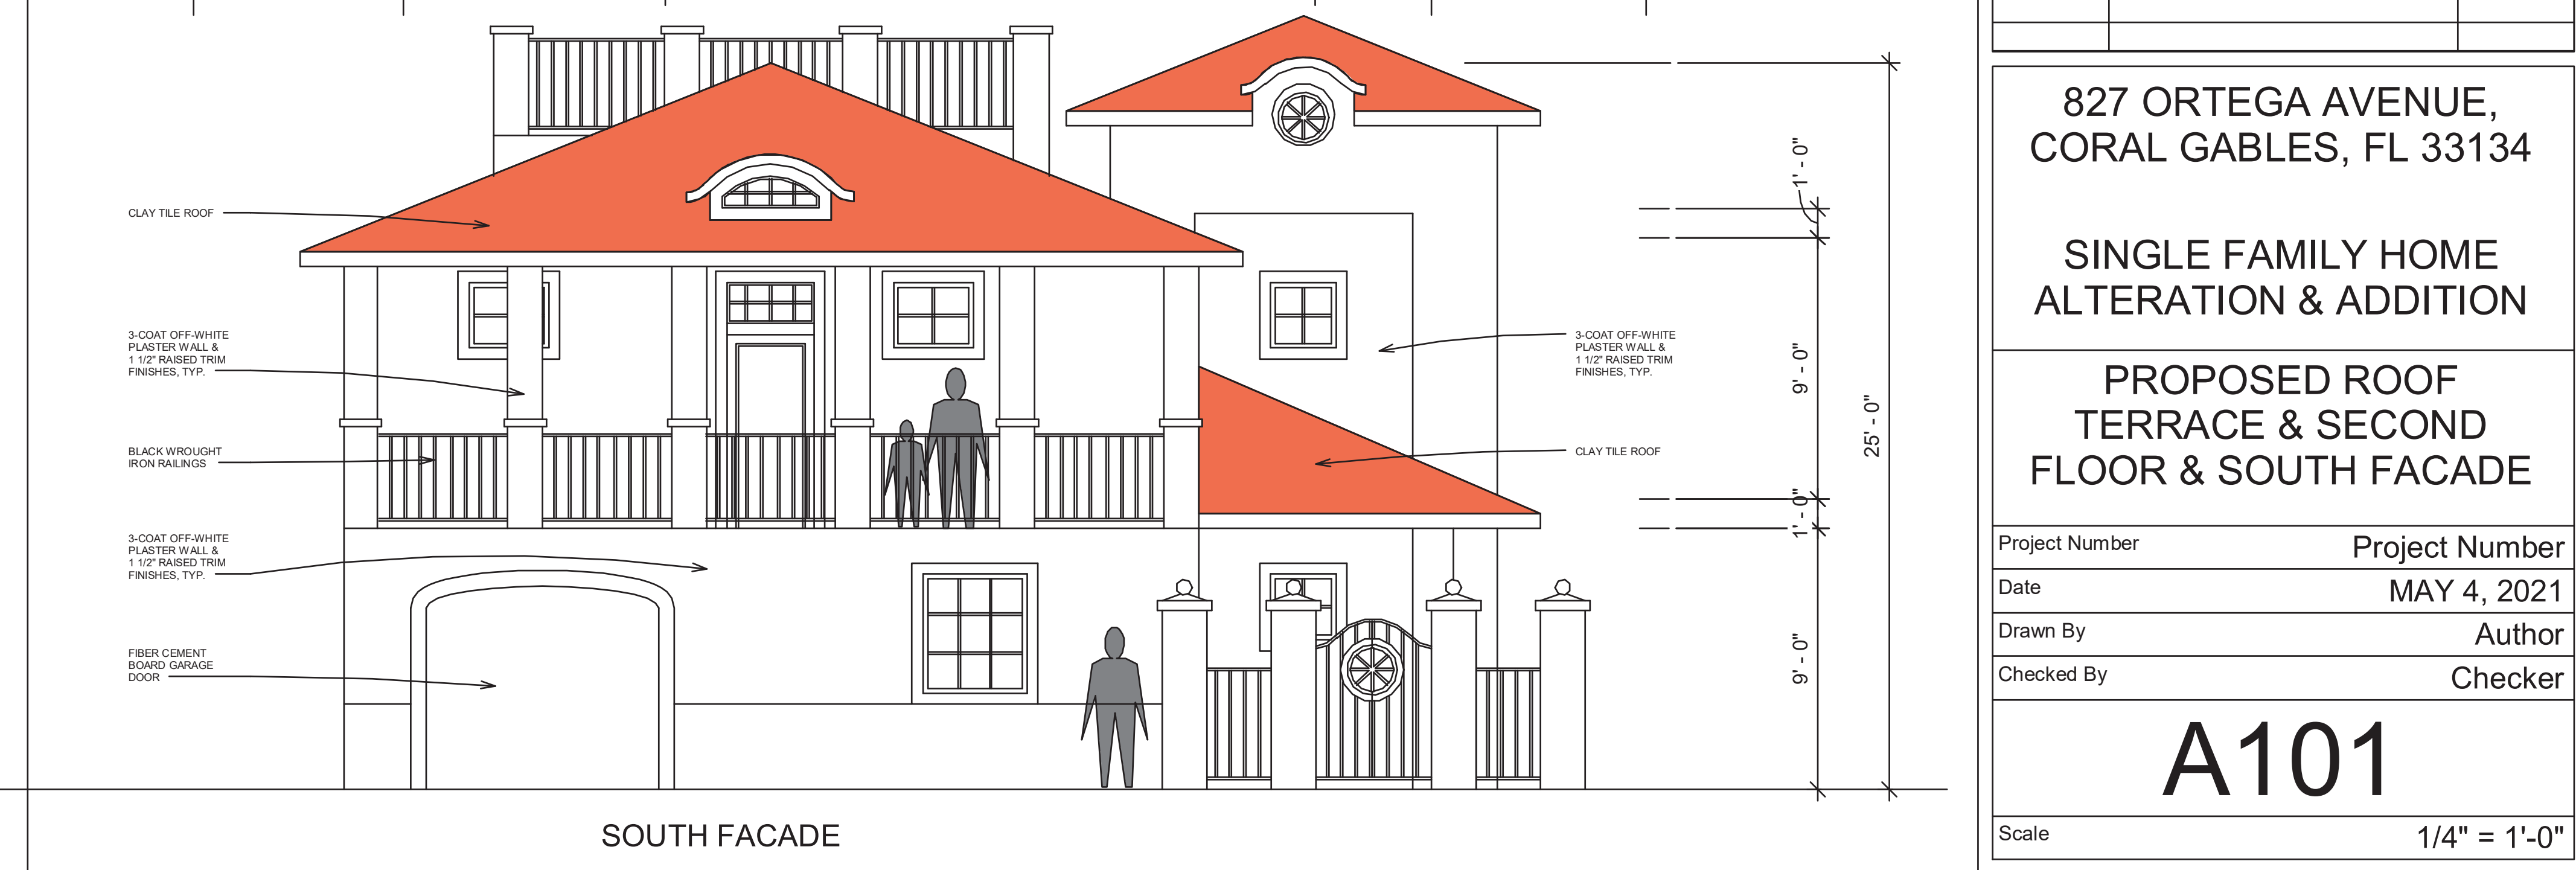

STRUCTURAL ENGINEER
SKARDA AND ASSOCIATES, INC.
Tim M. Sibol, P.E.
Skarda and Associates, Inc.
2439 North Charles Street
Baltimore, MD 21218-5110
Phone: 410-366-9384

"Professional Certification.
I certify that these documents were prepared or approved by me, and that I am a duly licensed structural engineer under the laws of the state of Florida, license number: 53499 (Expires 02-28-23)

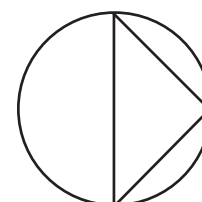
$$1/4'' = 1' - 0''$$
[illegible]

827 ORTEGA AVENUE,
CORAL GABLES, FL 33134

SINGLE FAMILY HOME ALTERATION & ADDITION

PROPOSED FIRST FLOOR PLAN & EAST FACADE

Project Number _____ Project Number _____

Project Number

Date MAY 4, 2021

MAY 4, 2021

Drawn By _____ Author _____

Author

A102

Scale $1/4" = 1'-0"$

Checker	
1/4" = 1'-0"	



"Professional Certification.
I certify that these documents were prepared or approved by me, and that I am a duly licensed structural engineer under the laws of the state of Florida, license number: **53499** (Expires 02-28-23)


$$1/4" = 1' - 0"$$
[illegible]SINGLE FAMILY HOME
ALTERATION & ADDITION

PROPOSED SECOND
FLOOR PLAN AND EAST
FACADE

Project Number	Project Number
Date	MAY 4, 2021
Drawn By	Author
Checked By	Checker

A103

Scale	1/4" = 1'-0"
-------	--------------