

**UM - VOLPE
BUILDING
WINDOW AND DOOR
REPLACEMENT**

ALL DIMENSIONS ON THIS DRAWING SHALL TAKE PRECEDENCE OVER SCALED DIMENSIONS. THE CONTRACTOR SHALL VERIFY AND BE RESPONSIBLE FOR ALL DIMENSIONS AND CONDITIONS ON THE JOB AND THIS OFFICE MUST BE NOTIFIED IMMEDIATELY IN WRITING OF ANY VARIATION FROM THE DIMENSIONS.

[illegible]

ROBERT E. CHISHOLM, FAIA
A R 0 0 0 7 4 4 2

Sheet No. **A005**

DEMOLITION ELEVATIONS NOTES


- 1 REMOVE EXISTING GLAZING, ALUMINUM/WOOD LOUVER, EXTERIOR PANEL, WOOD DOOR, AND WOOD FRAME SYSTEMS (AS SHOWN TYP.)*
- 2 NEW STORE FRONT SYSTEM AND ATTACHED REFURBISHED AND/OR REPLACED LOUVERS TO MATCH EXISTING.
- 3 EXISTING RAILINGS AND GUARD TO REMAIN.
- 4 EXISTING CURB TO BE REMOVED.

*GENERAL CONTRACTOR TO NOTIFY A/E OF RECORD AND UNIVERSITY ARCHITECT PRIOR TO REMOVAL OF ALUMINUM/WOOD LOUVERS TO DETERMINE REPAIR OR REPLACEMENT PROTOCOL.

1. THIS BUILDING HAS NO FIRE SPRINKLERS




SHADED AREA DENOTES AREA NOT IN SCOPE OF WORK (NIC). FOR DOOR SCHEDULE, REFER TO SHEET A008.

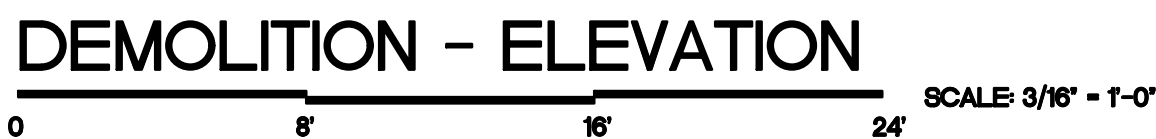



ZONE 5
REFER TO SHEET S1.0
FOR WIND LOAD CALCULATIONS

ZONE 4
REFER TO SHEET S1.0
FOR WIND LOAD CALCULATIONS

ZONE 5
REFER TO SHEET S1.0
FOR WIND LOAD CALCULATIONS

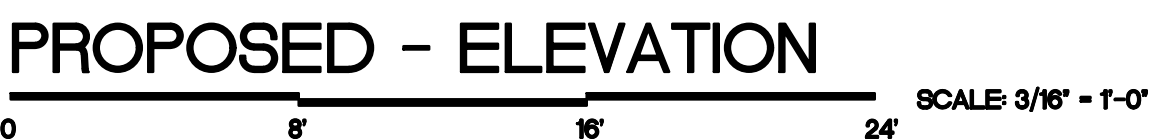


PLOTTED:
X REF'S:

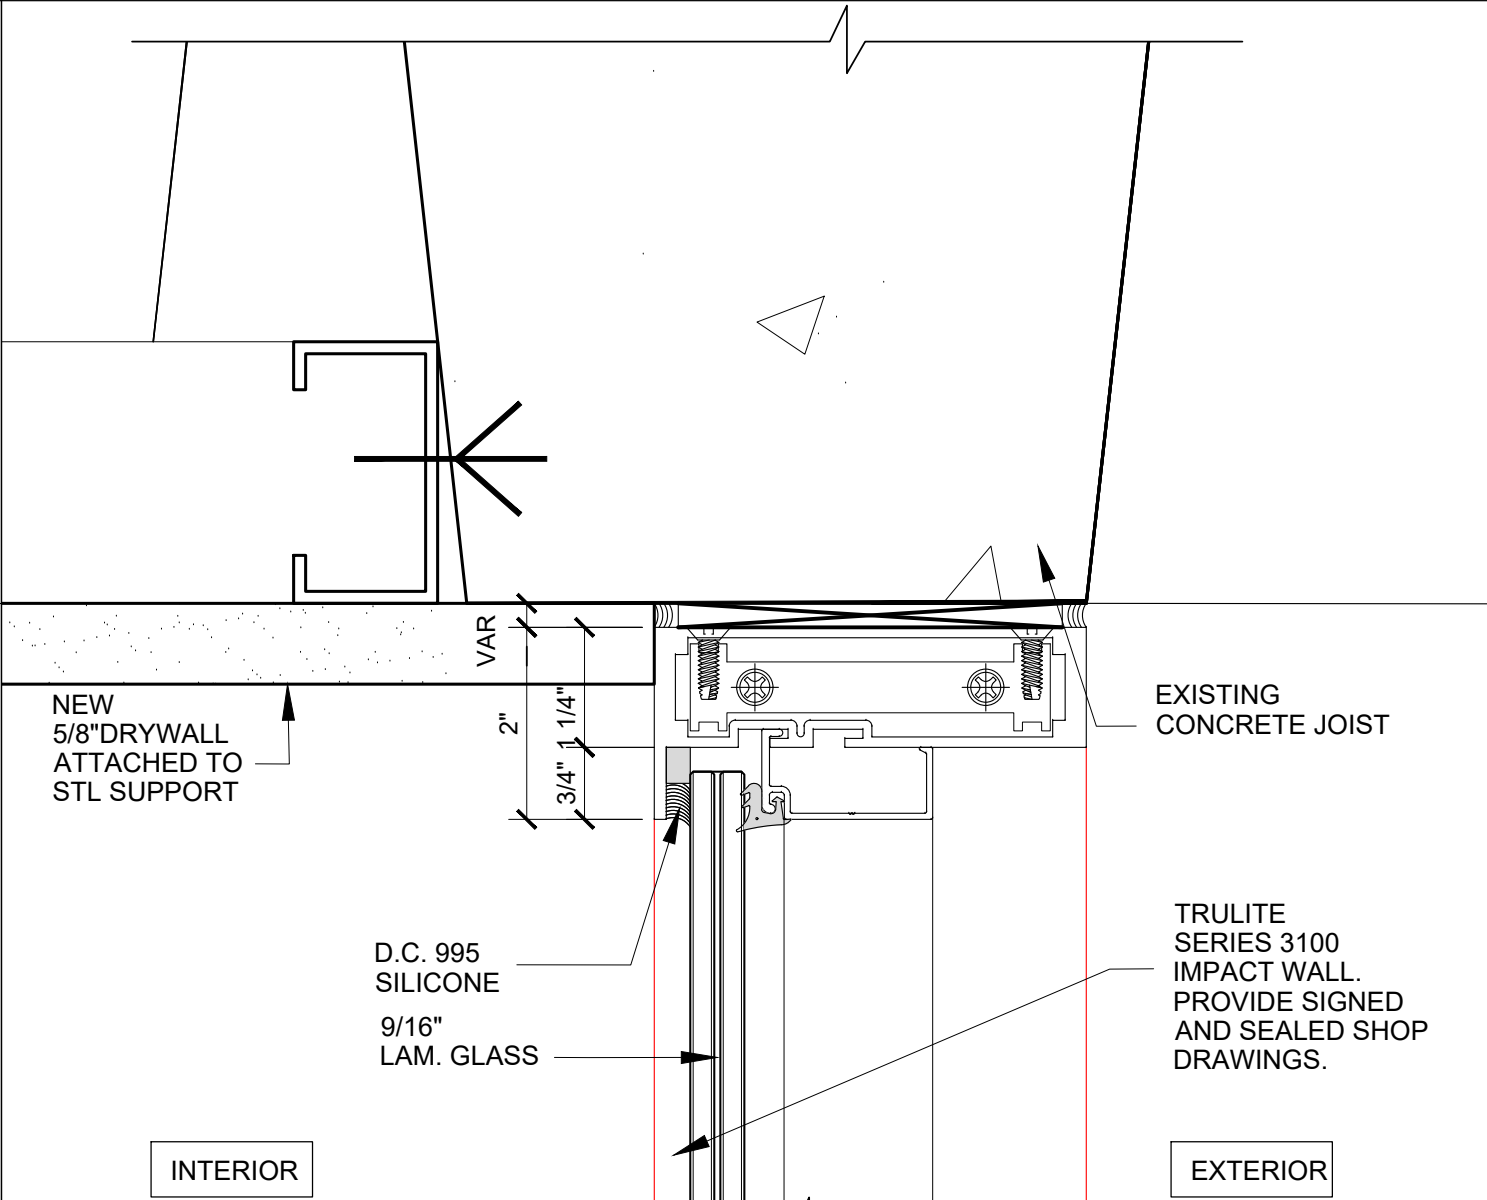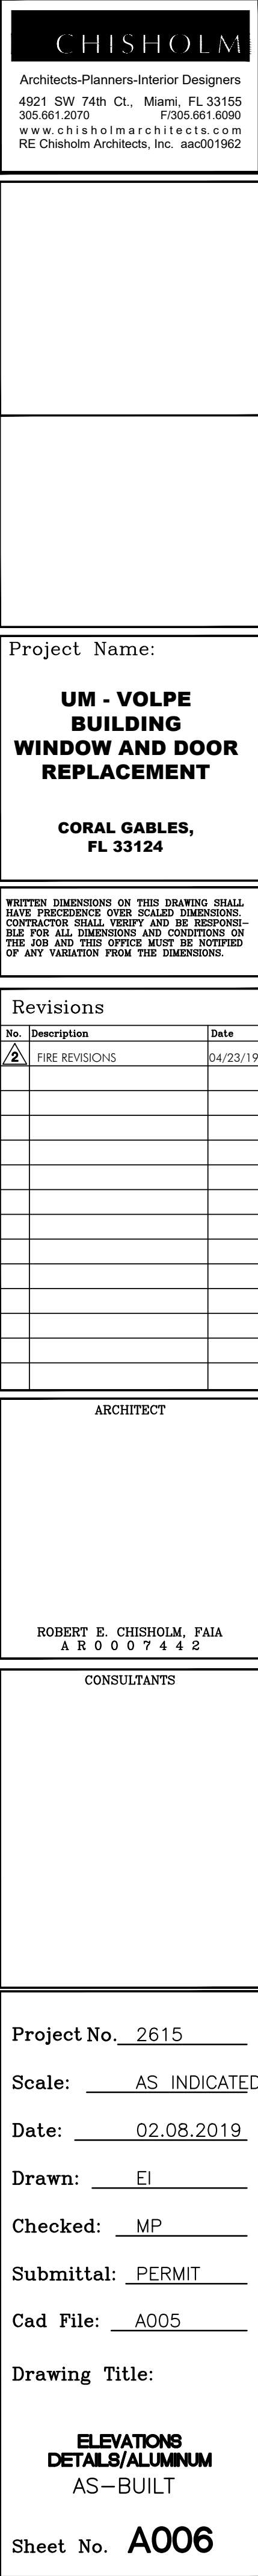


A DETAIL - HEAD • STOREFRONT

A006 SCALE: 6" = 1'-0"

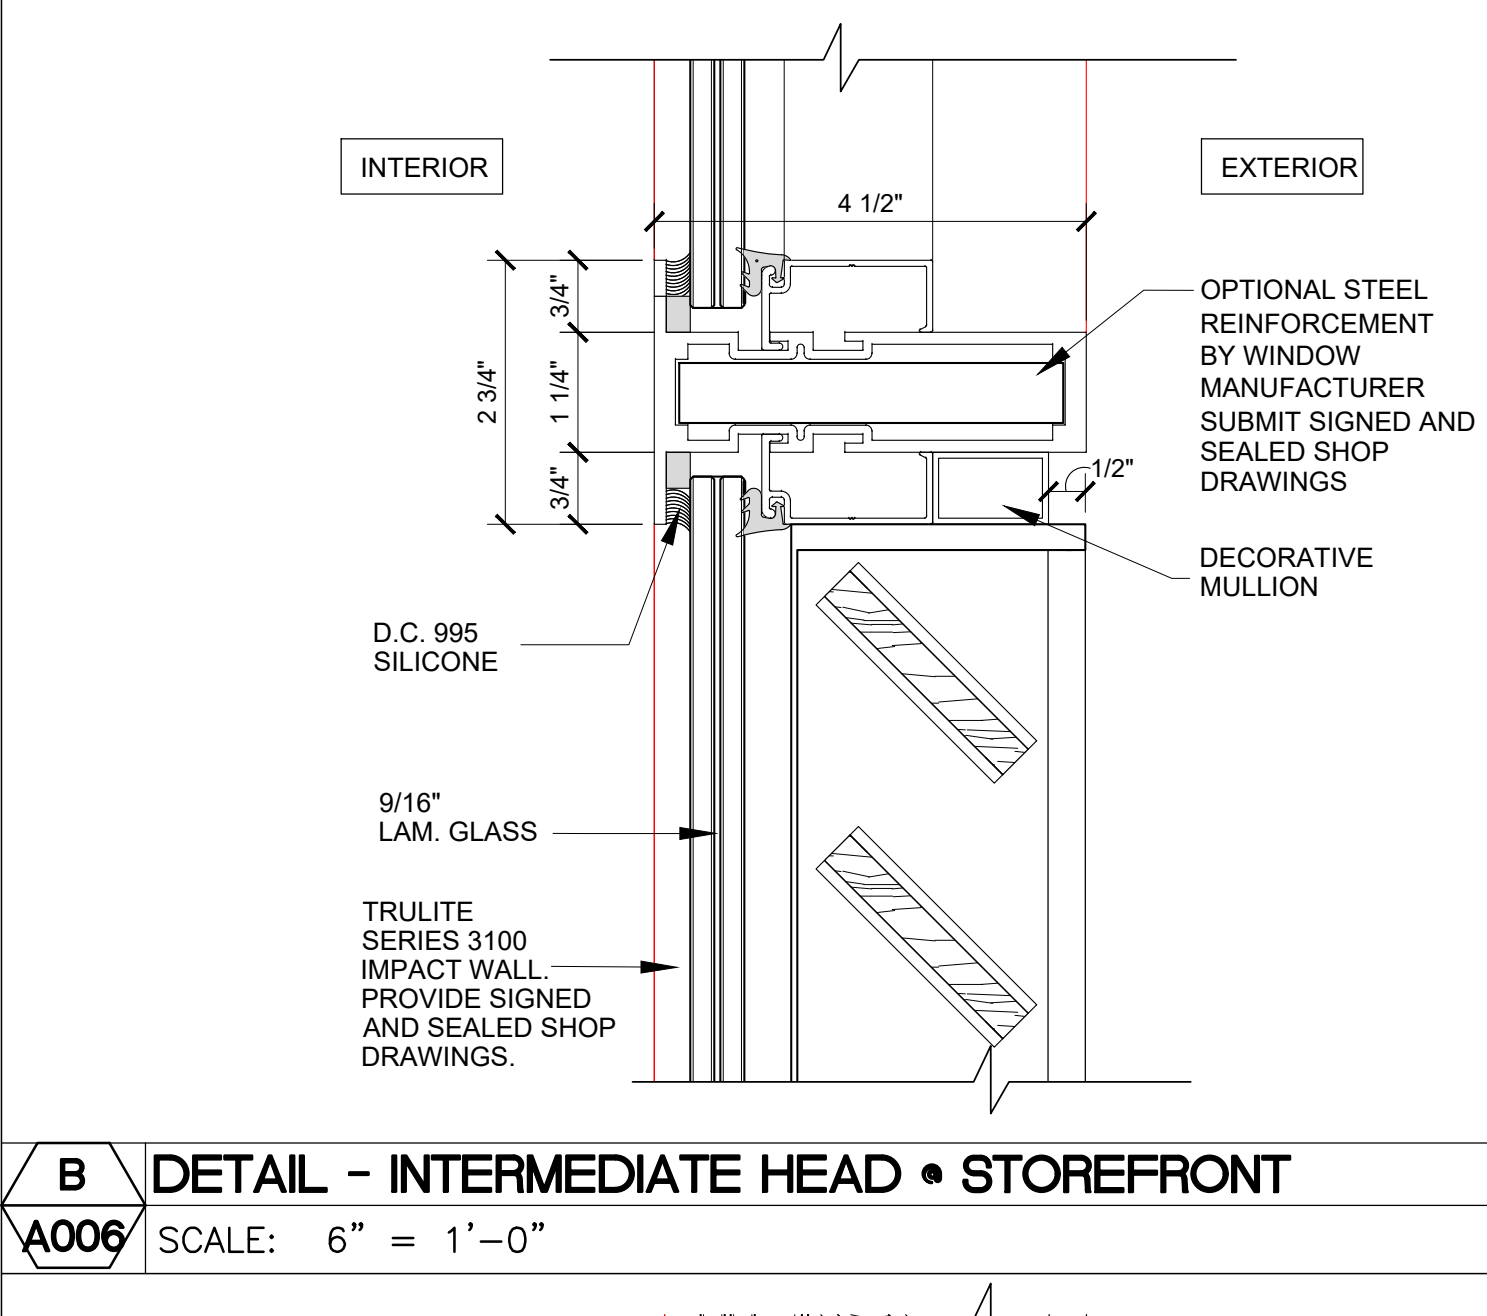


B	DETAIL - INTERMEDIATE HEAD • STOREFRONT
---	---

A006 SCALE: 6" = 1'-0"


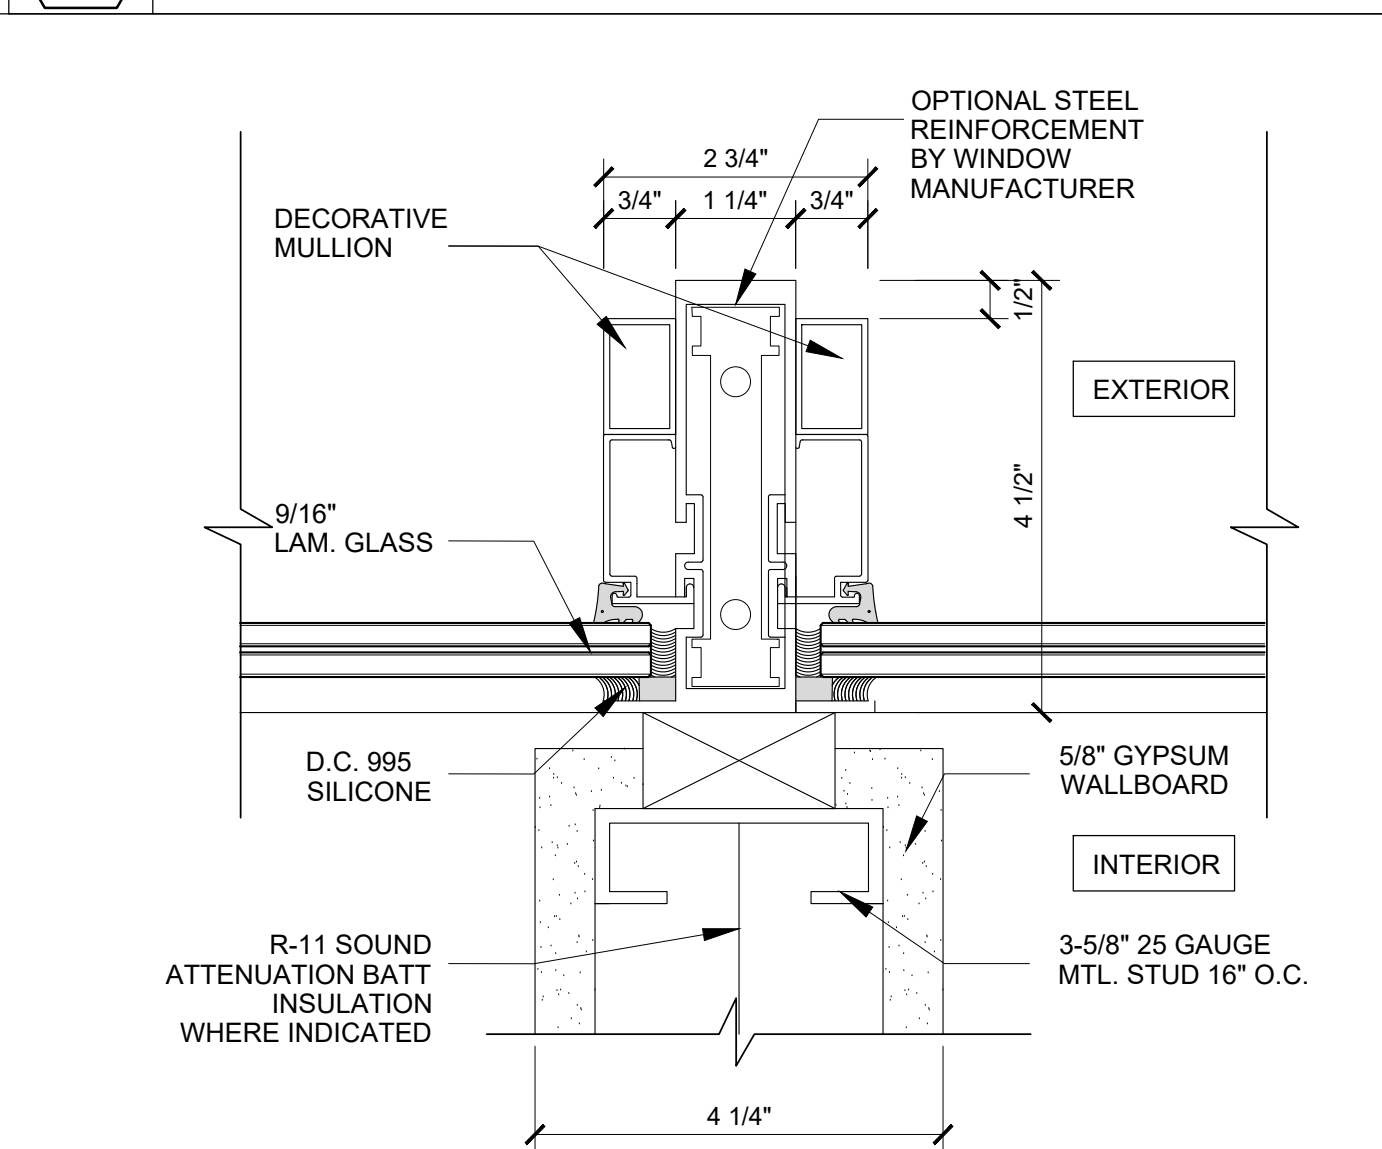


D \ MULLION DETAIL WITH WALL CONNECTION

006 SCALE: 6" = 1'-0"

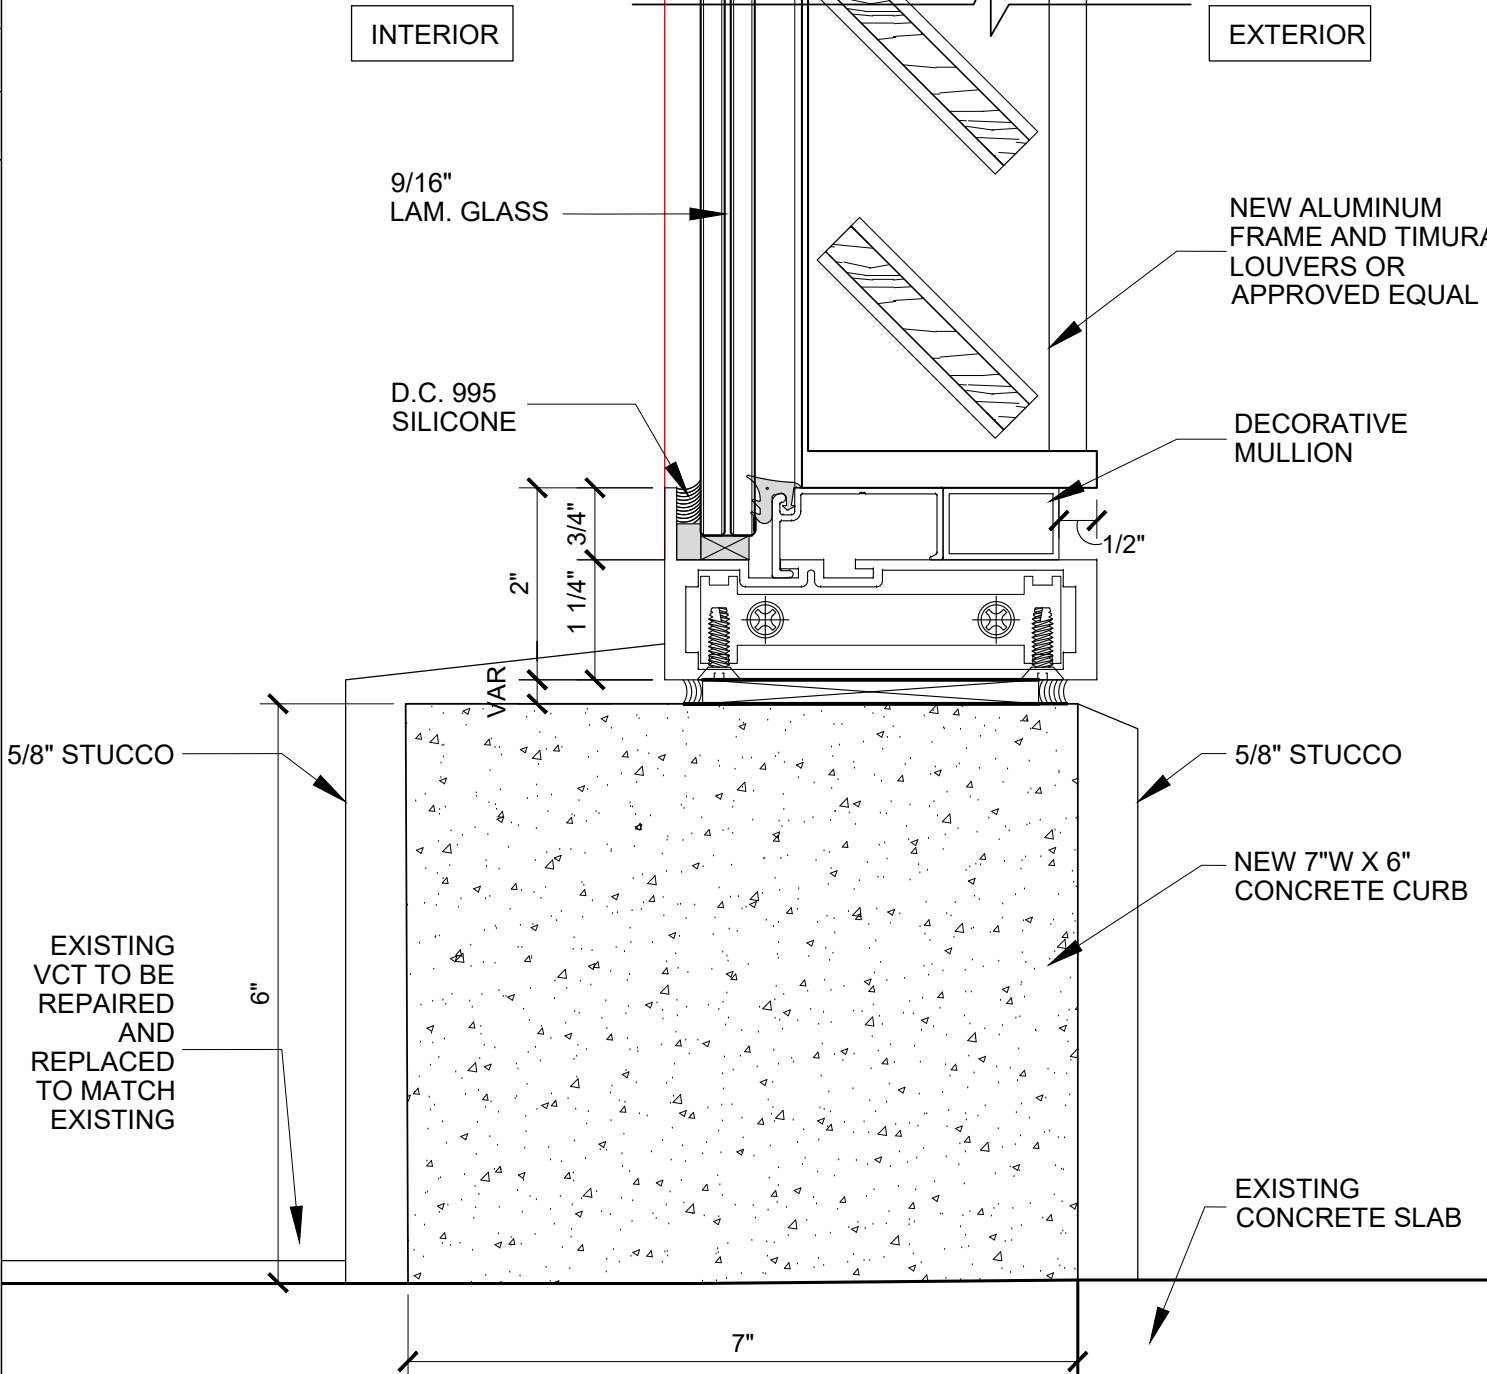

A006 SCALE: 6" = 1'-0"

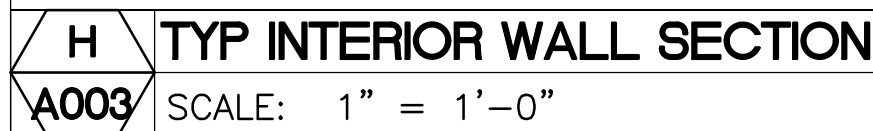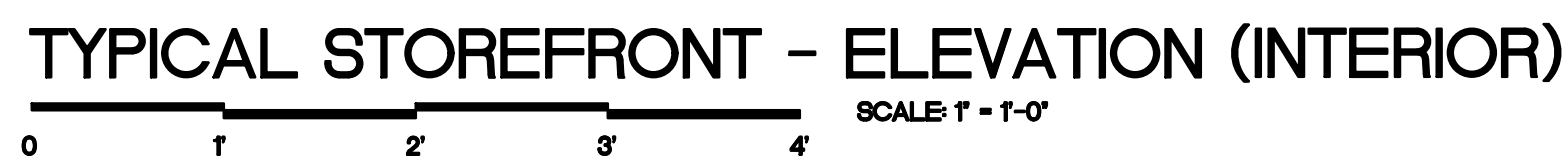

PRIOR TO COMMENCEMENT OF WORK, GENERAL CONTRACTOR SHALL COORDINATE WITH UM REP. A/E, WINDOW MANUFACTURER, AND ELECTRICAL CONTRACTOR TO DETERMINE ROUTING OF ANY RELOCATED DEVICES. DEVICES SHALL BE CONCEALED WHEREVER POSSIBLE. ANY EXPOSED CONDUIT OR OTHER APPURTENANCES SHALL BE LOCATED AND REVIEWED BY OWNER E AND A/E PRIOR TO INSTALLATION.

