


Previously approved COA (SP) 2005-015


M.A. REGISTRATION NO.

These drawings and changes are the property of Bravco LLC. All drawings, plans, and notes are the property of Bravco LLC and may not be reproduced without the written consent of Bravco LLC. The contractor must obtain and verify all dimensions of the job and the responsibility for same. Reporting any discrepancies to the architect before commencing work. Design firm for the project.

N
SCALE 1/4" = 1'-0"
SECOND FLOOR PLAN

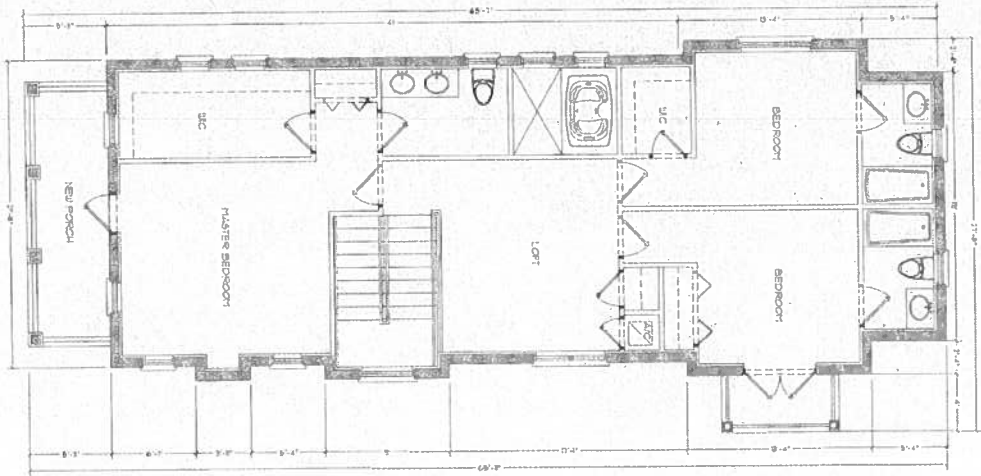

N
SCALE 1/4" = 1'-0"
GROUND FLOOR PLAN

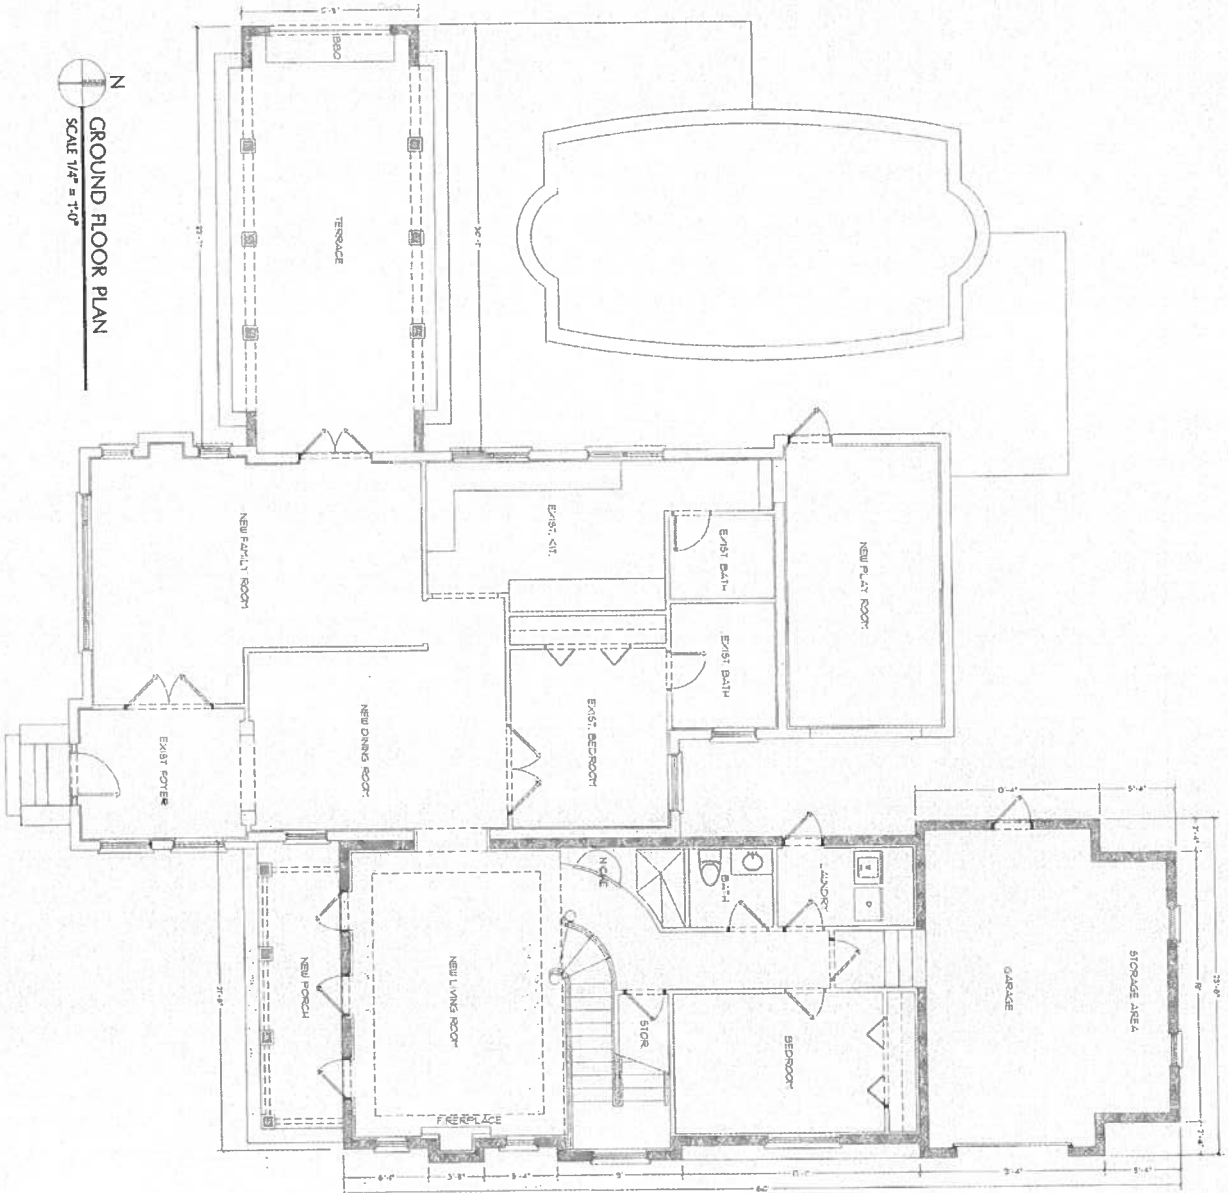

BRAYO

ARCHITECTS

PLANS 5000

10/10/20

RESIDENCE ADDITION & REMODELING

BY: RAFAEL PEREZ

603 MINORCA AVENUE

CORAL GABLES, FLORIDA 33134

ROLIO: 41-2805-13-0

200 MINORCA AVENUE, SUITE 200

CORAL GABLES, FLORIDA 33134

TEL: 305.444.1111

WWW.BRAYOARCHITECTS.COM

SCALE: AS NOTED

DATE: 10/10/20

BY: RAFAEL PEREZ

PROJECT NO: 41-2805-13-0

LEGEND

△ 10'-0"

△ 10'-0"

SCALE: 1/4" = 1'-0"

DATE: 10/10/20

BY: RAFAEL PEREZ

PROJECT NO: 41-2805-13-0


SCALE: 1/4" = 1'-0"

DATE: 10/10/20


BY: RAFAEL PEREZ

PROJECT NO: 41-2805-13-0

These drawings and listings are the copyrighted property of Bravo U.S. Architecture, Phoenix, and used in accordance with the representation of the architect. The architect shall not be responsible for any errors or omissions in the drawings or listings. 

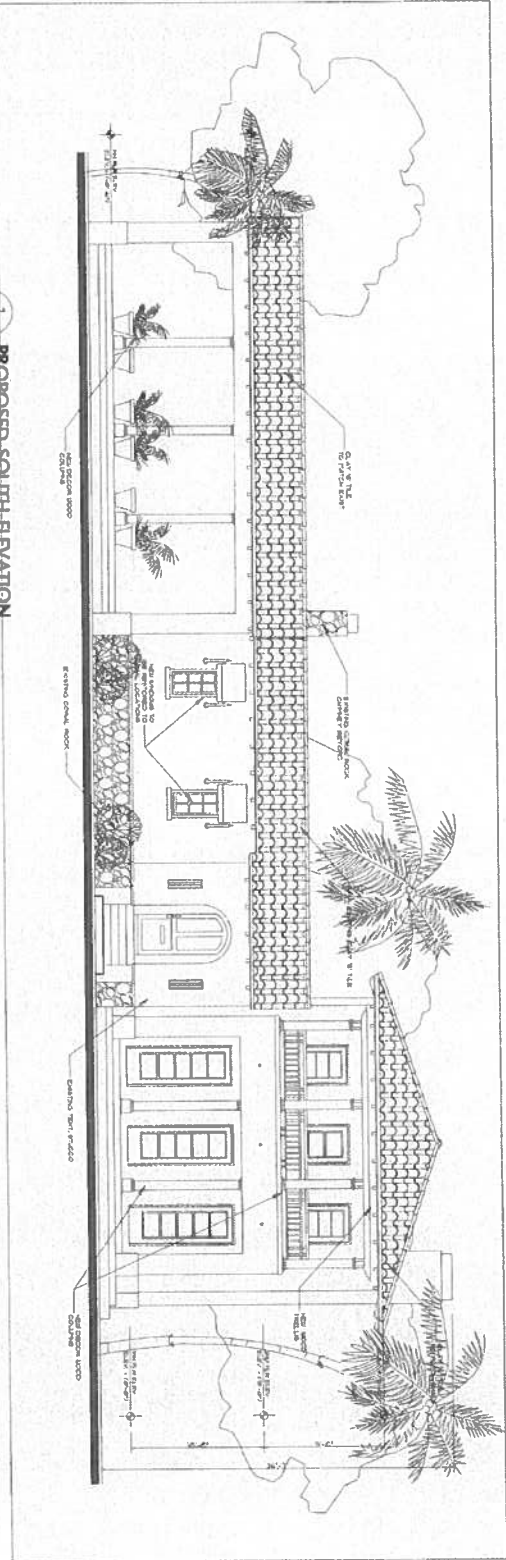

1
A7
PROPOSED SOUTH ELEVATION
SCALE 1/4" = 1'-0"

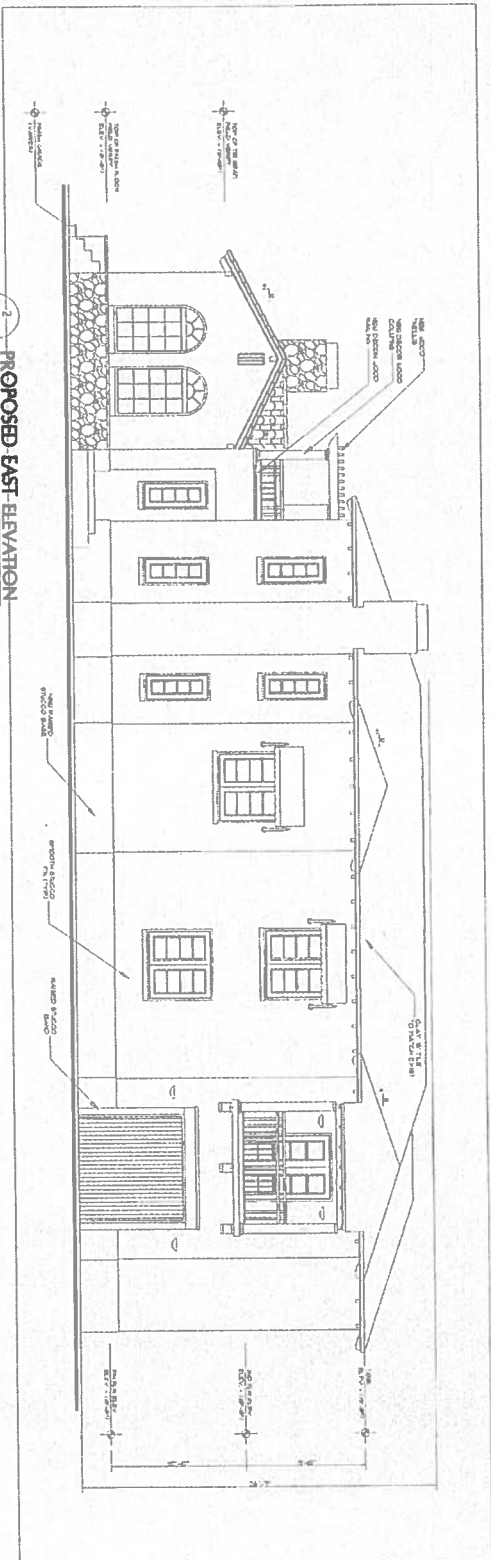

2
A7
PROPOSED EAST ELEVATION
SCALE 1/4" = 1'-0"

2000 Mainway, Suite 400
Phoenix, AZ 85004
Tel: 602.955.1177
Fax: 602.955.1178
bravo@bravoarch.com



BRAYO
ARCHITECTURE
P I M A I N C
1317-147 1317-147

200 Mainway, Suite 400
Phoenix, AZ 85004
Tel: 602.955.1177
Fax: 602.955.1178
bravo@bravoarch.com

RESIDENCE ADDITION & REMODELING
MR. & MRS. RAFAEL PEREZ
603 MINORCA AVENUE
CORAL GABLES, FLORIDA 33134
FOLIO # 41-0300-1510

DATE: 11/17/2005
DRAWN BY: J. L. KYLE
CHECKED BY: J. L. KYLE
PROJECT NO.: 2-13-05-07-01
SHEET NO.: 1510-01

A-7

200 Mainway, Suite 400
Phoenix, AZ 85004
Tel: 602.955.1177
Fax: 602.955.1178
bravo@bravoarch.com



Bravo
Architectural
Planning
Interior Design

2015) *California, Suite 103*
 2015) *California, Suite 103*
 2015) *California, Suite 103*
 2015) *California, Suite 103*
 2015) *California, Suite 103*

RESIDENCE ADDITION & REMODELING
MR. & MRS. RAFAEL PEREZ

603 MNORCA AVENUE
CORAL GABLES, FLORIDA 33134
FOLIO # 41-0800-1370

Δ 0:0
 Δ 0:0:0
 Δ 0:0:0


NAME	AS NOTED
DEMAN, ST.	M. A. / P. J.
CHRG TO ATT	
DATE	05-25-08
REQUEST NO.	A-1 ENCLAVE CHRG
19.2.14440	
19.2.14474	P. J. / P. J.

A-9

PLA REGISTRATION NO.

MINORCA STREET ELEVATION

A-9 SCALE 1/4" = 1'-0"

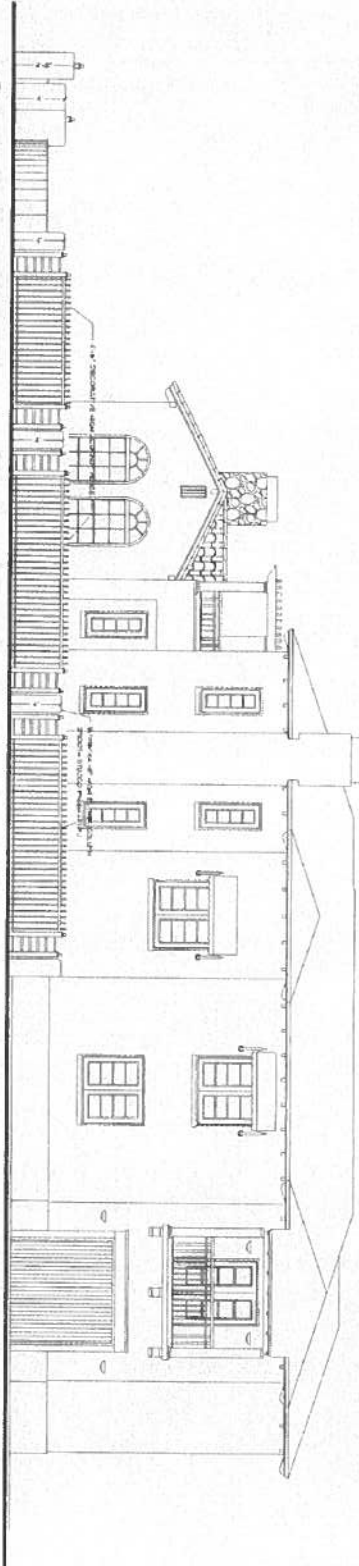

SEGOVIA STREET ELEVATION

SCALE 1/4" = 1'-0"

