
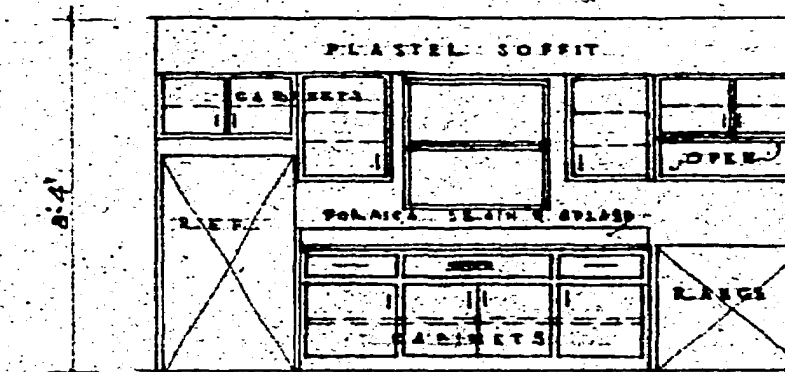


11345

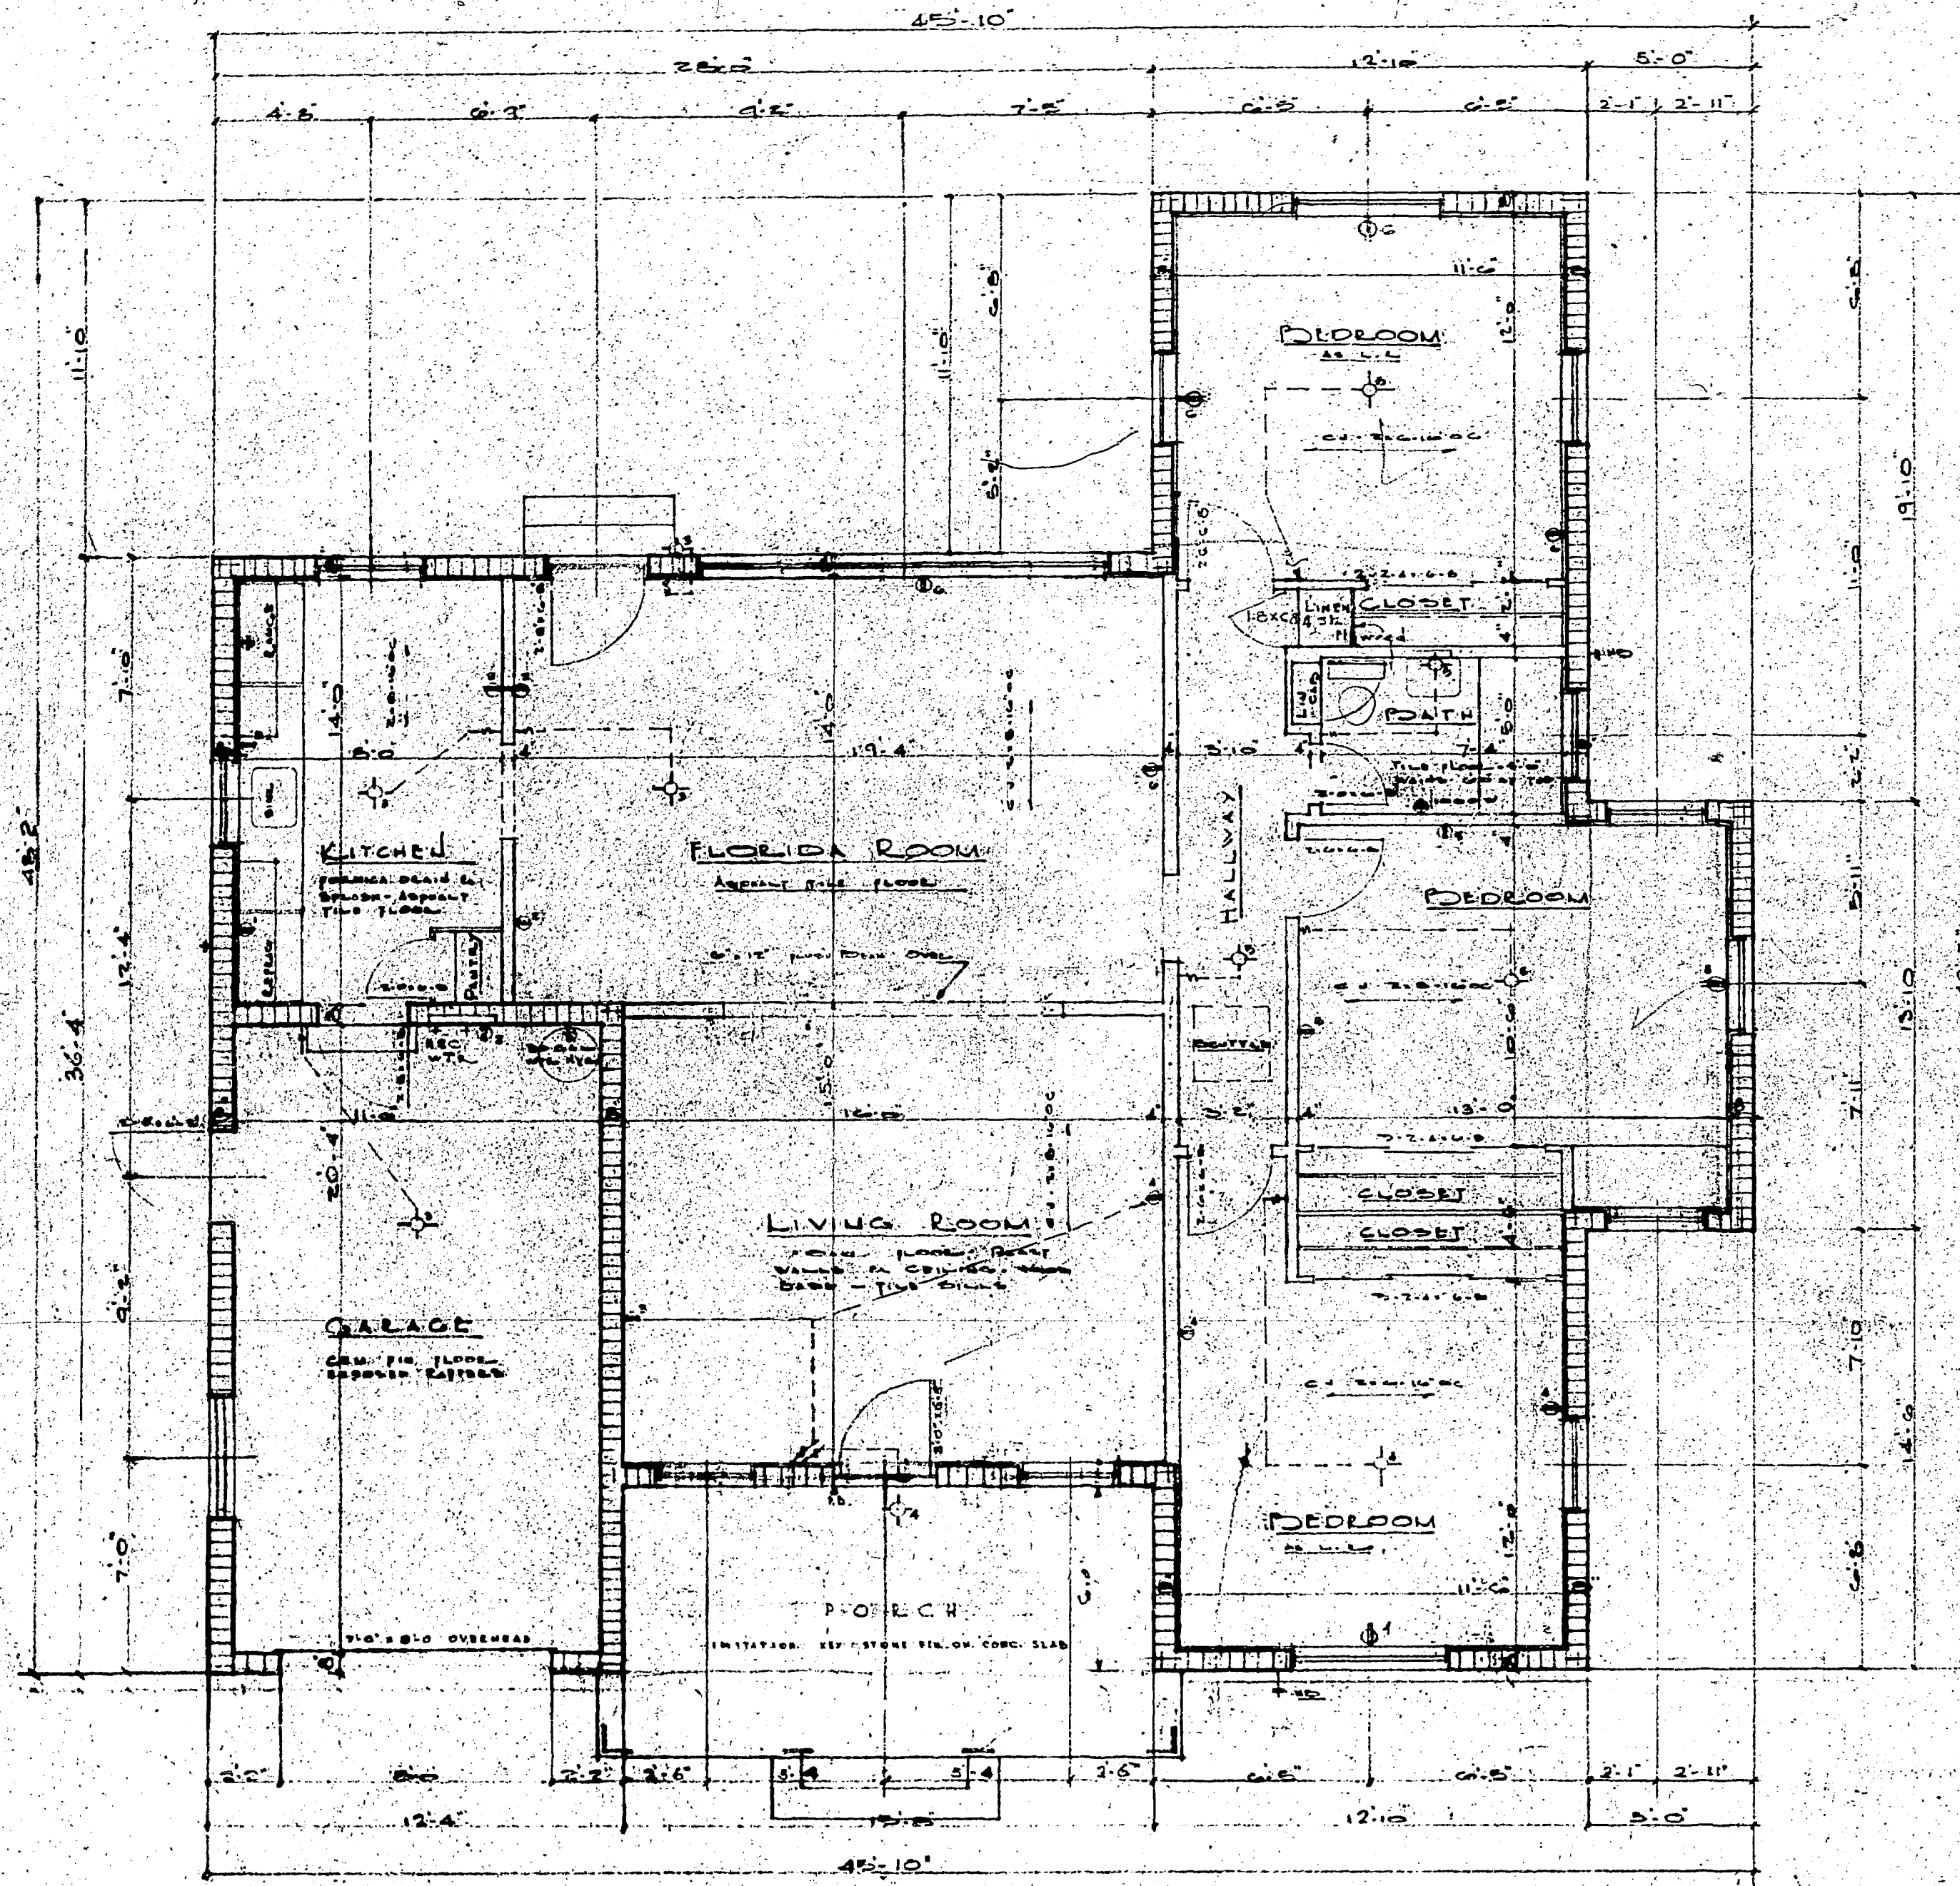


KITCHEN WALL DETAIL

SCALE: 1/4" = 1'-0"

*Front setback
to here.*


ELECTRICAL NOTES
 2-10' 4" RCV. W. 1/2" SERVICE
 2-10' 4" RCV. W. 1/2" RANGE
 2-10' 4" RCV. W. 1/2" REFRIG.
 2-10' 4" RCV. W. 1/2" CIRC. NO. 2
 2-10' 4" RCV. W. 1/2" CIRC. NO. 2
 2-10' 4" RCV. W. 1/2" LIGHTING

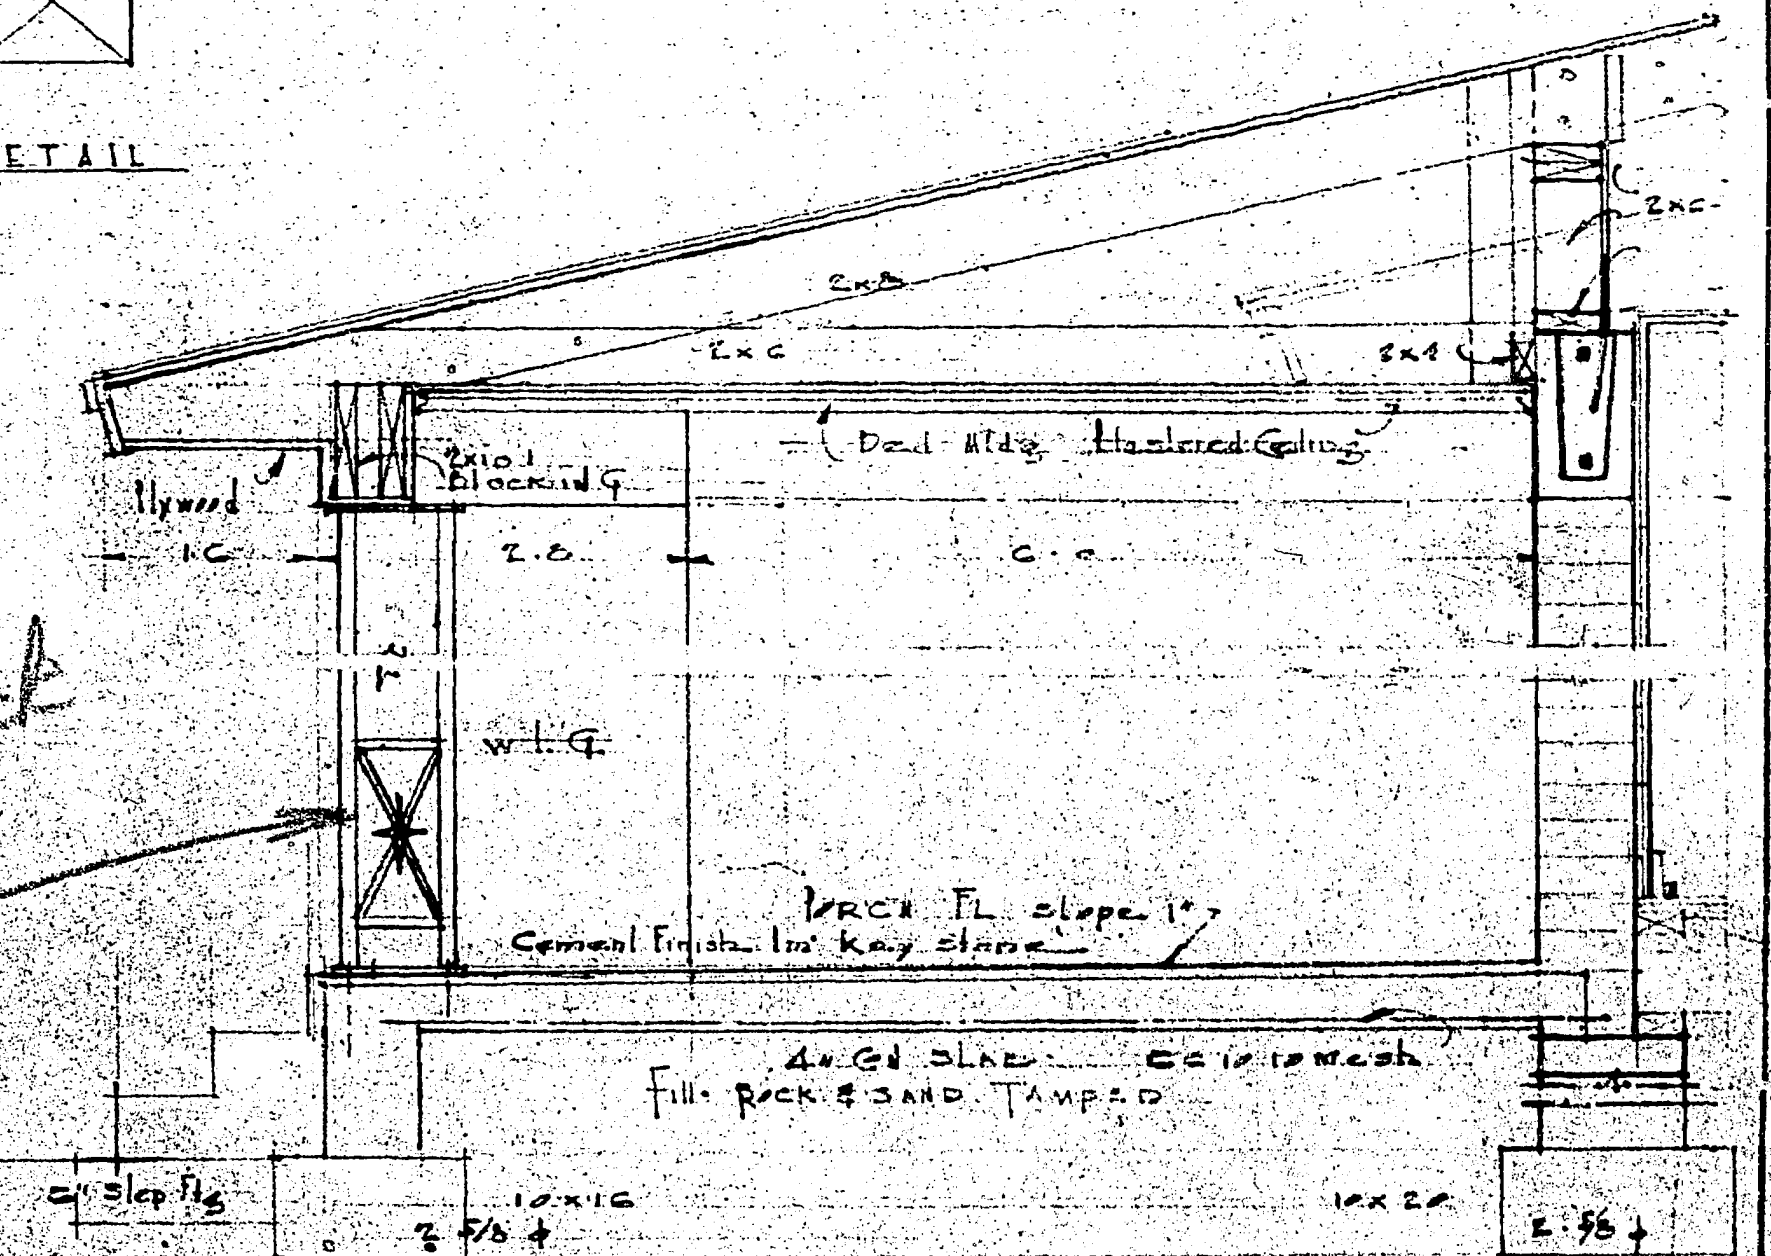

SECTION DETAIL


GEORGE DIXON & PEDRE	
CORRAL GABLES PLAN	
CONTR. 310	RANDOLPH F. WARR
ARCHT. 2	ARCHT.
100 VALUENIA AVE	
OCT 31-37	COL. CARLOS J. J.

11345

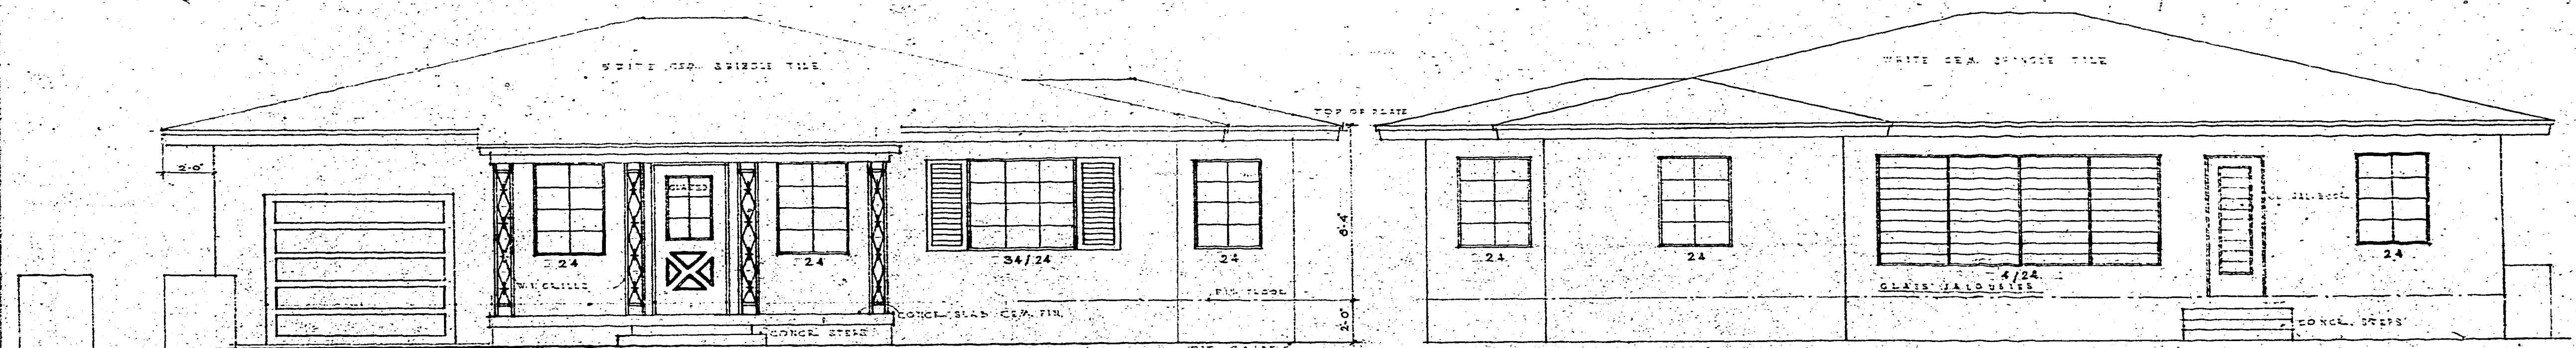


FRONT SOUTH ELEVATION
SCALE: 1/4" = 1'-0"

NORTH ELEVATION
SCALE: 1/4" = 1'-0"

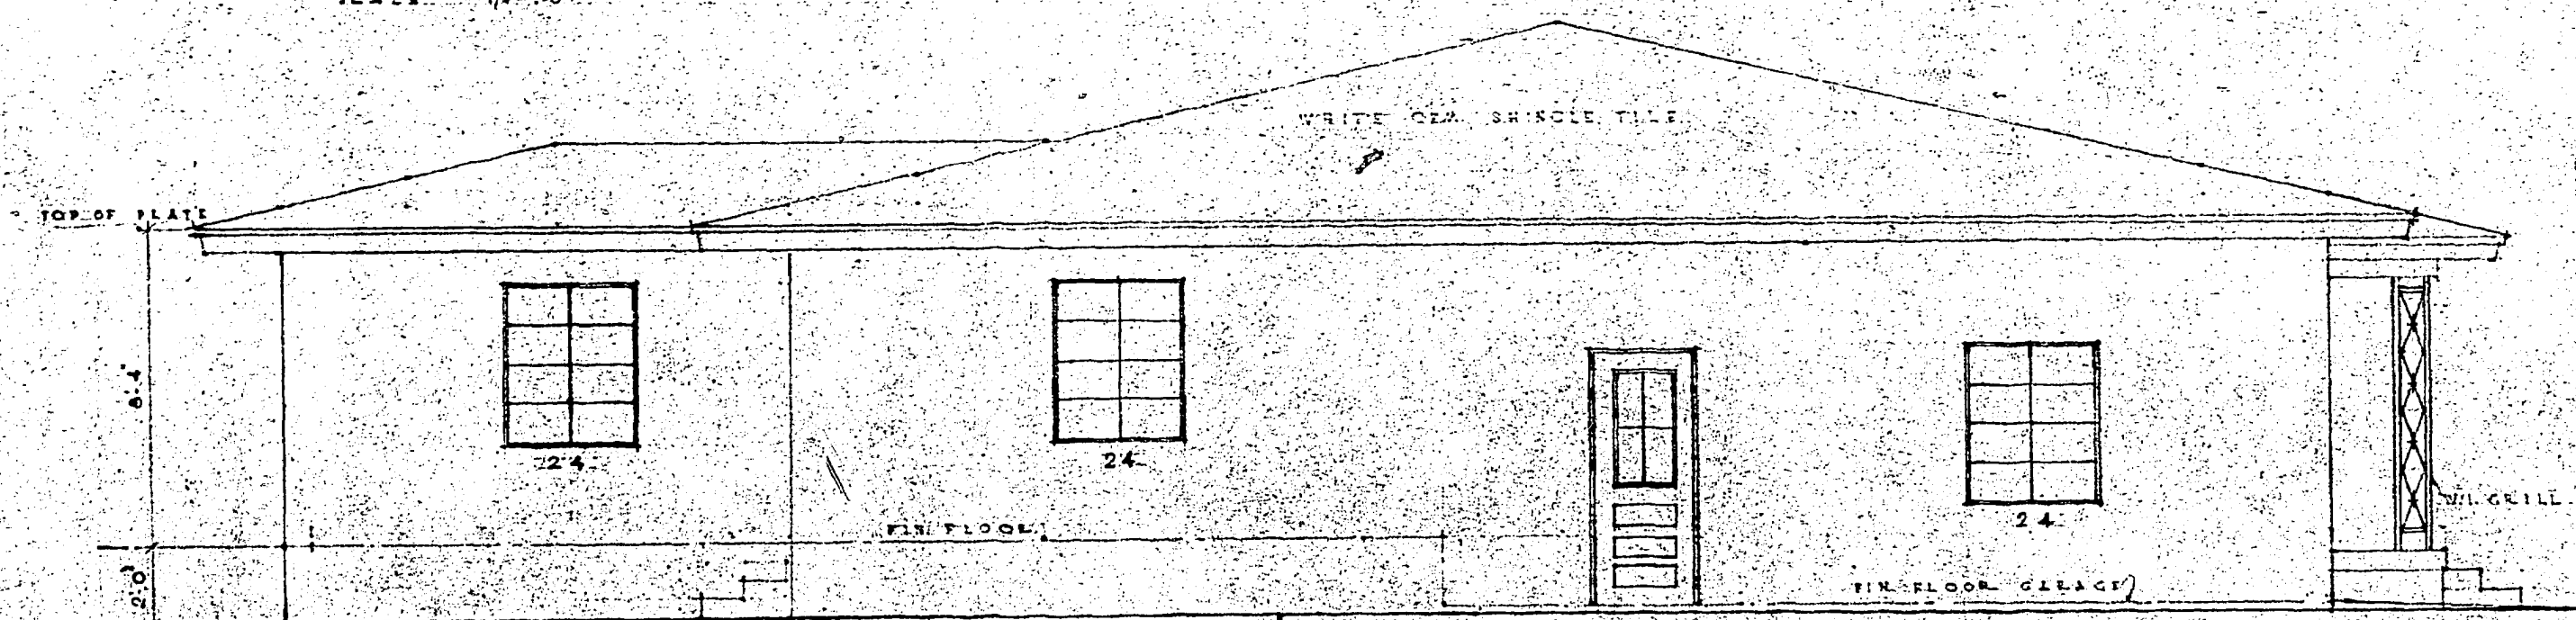

WEST ELEVATION
SCALE: 1/4" = 1'-0"

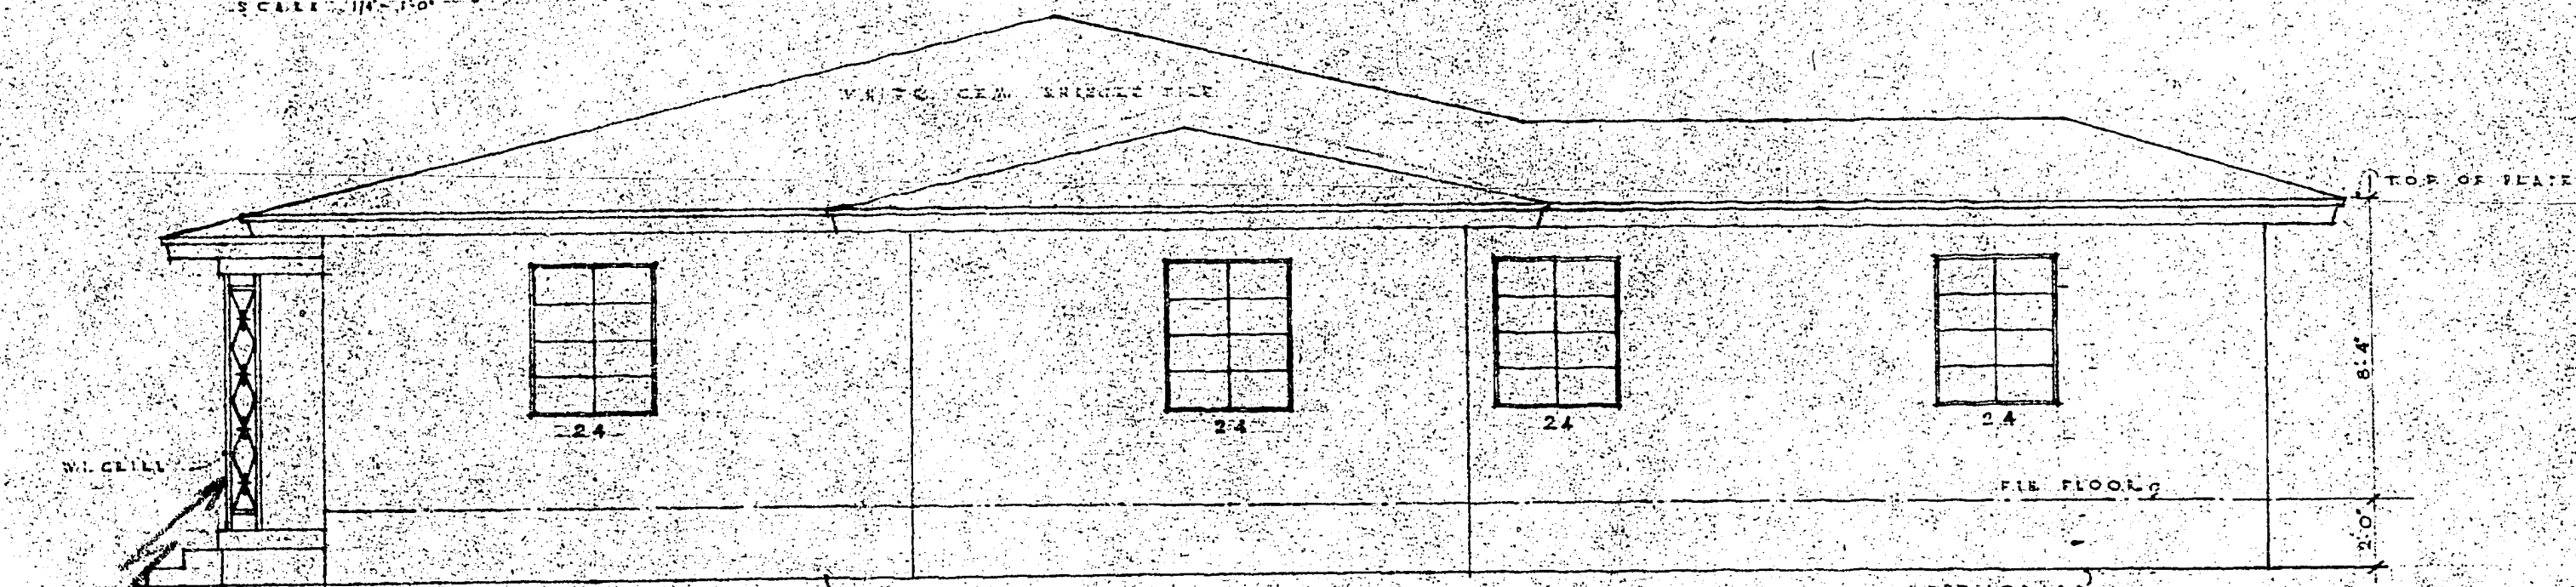

EAST ELEVATION
SCALE: 1/4" = 1'-0"

Front
Setback
Line

GEORGE DIXON BLDG.		CORAL GABLES, FLA.	
COMM.	370	RANDOLPH H. WATKINS	
SHEET	3	152 VALENCIA AVE.	
DEC. 19. 52		CORAL GABLES, FLA.	

11345