



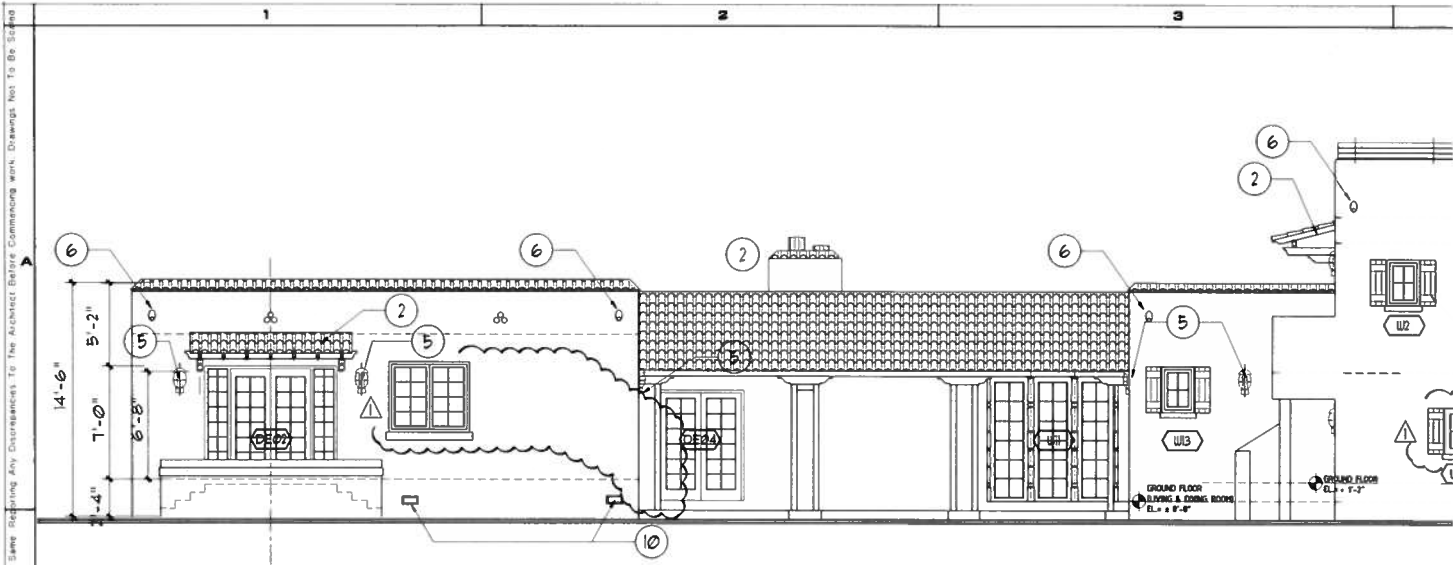


D PROPOSED SOUTH ELEVATION
SCALE: 3/16" = 1'-0"

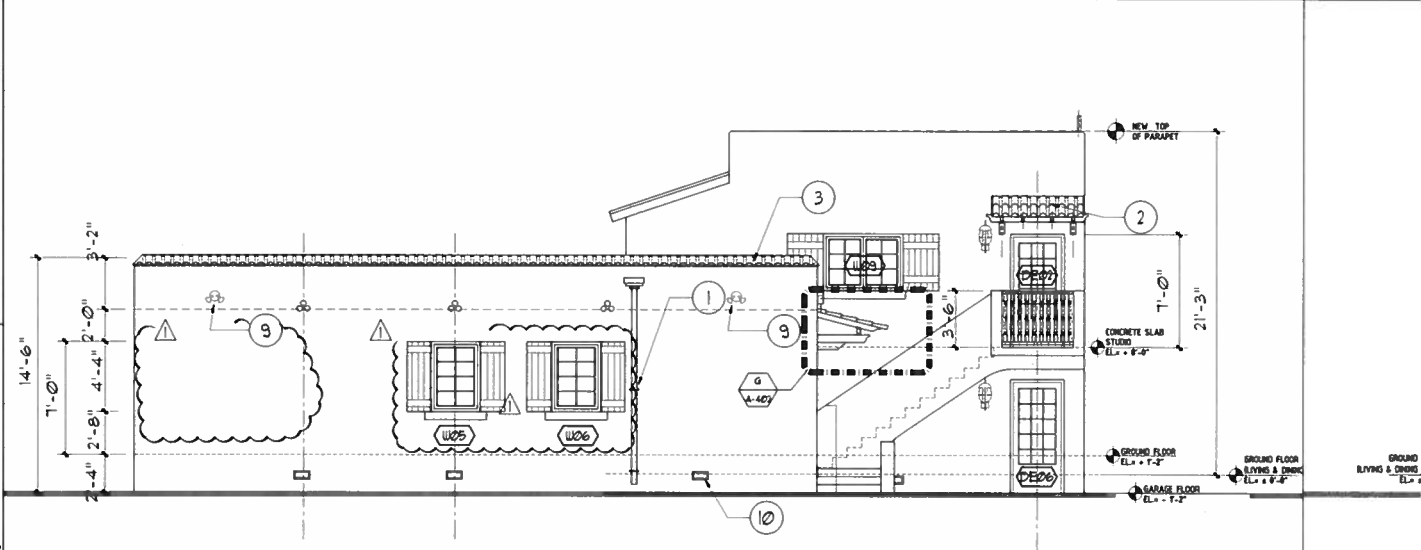

B PROPOSED WEST ELEVATION
SCALE: 3/16" = 1'-0"

C PROPOSED EAST ELEVATION
SCALE: 3/16" = 1'-0"

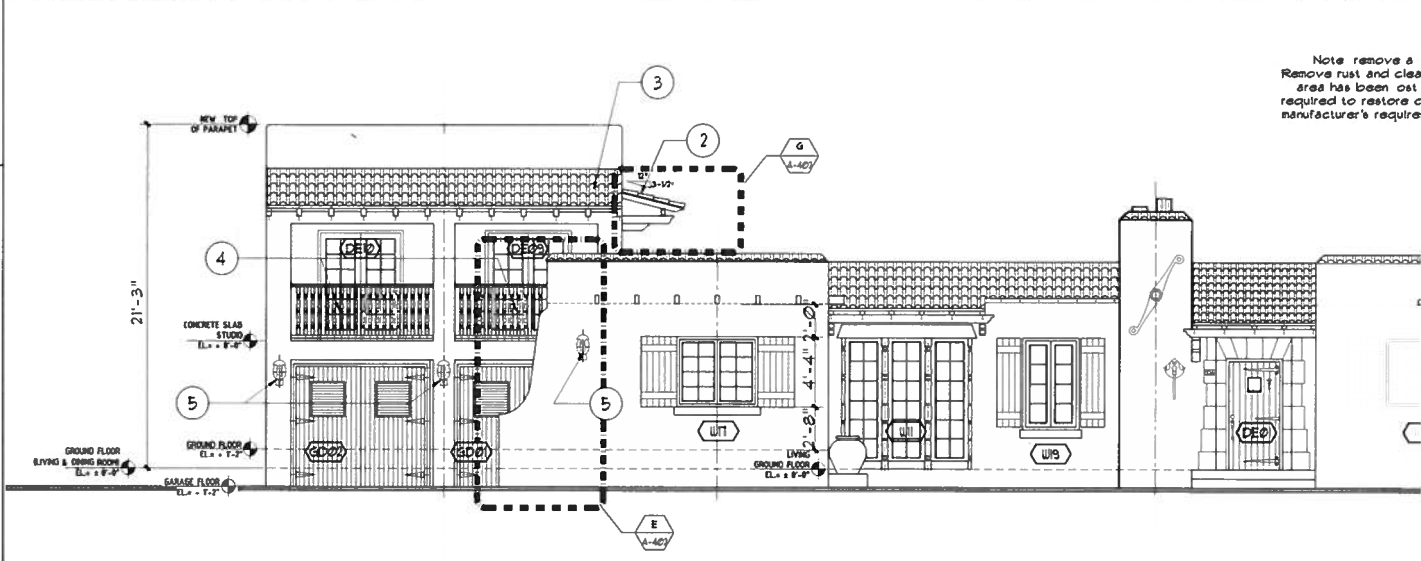

A PROPOSED NORTH ELEVATION - MAIN ELEVATION
SCALE: 1/4" = 1'-0"

Note remove a
Remove rust and clear
area has been cut
required to restore c
manufacturer's require