




These Designs And Drawings Are The Copyrighted Property Of RVL ARCHITECTURE + DESIGN and May Not Be Reproduced Except with Specific Written Consent of The Architect. The Contractor Must Check & Verify All Dimensions Of The Job & Be Responsible For Same. Rectifying Any Discrepancies To The Architect Before Commencing work. Drawings Not To Be Scaled

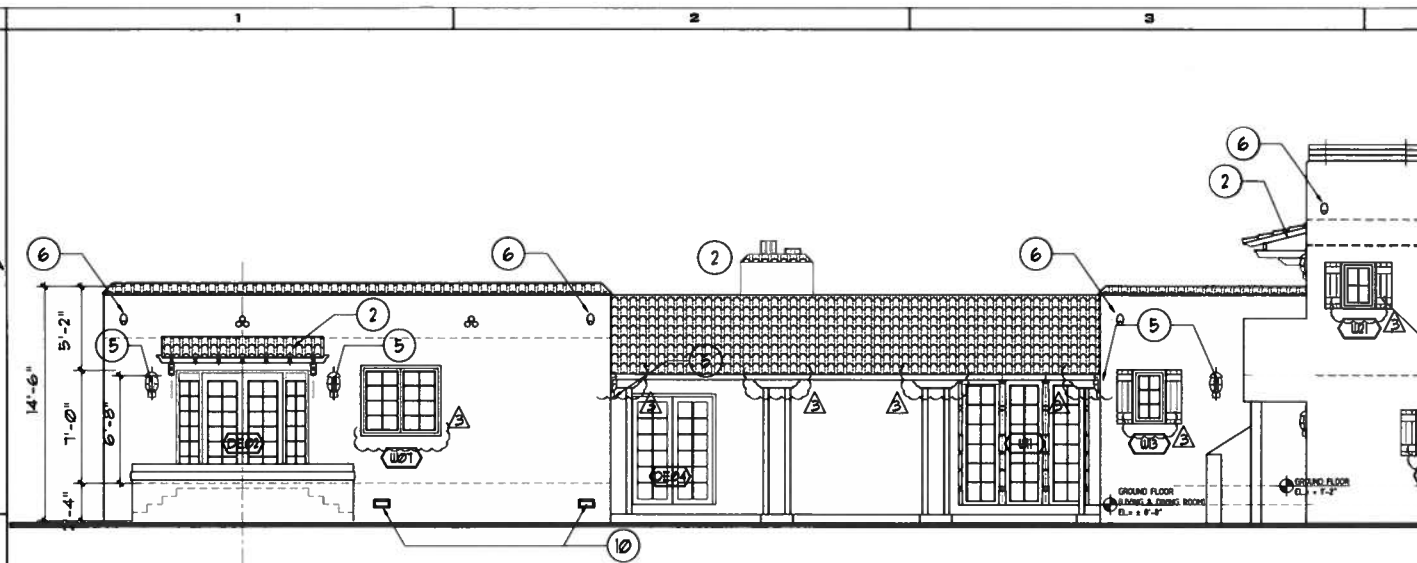

D PROPOSED SOUTH ELEVATION
SCALE: 3/16" = 1'-0"

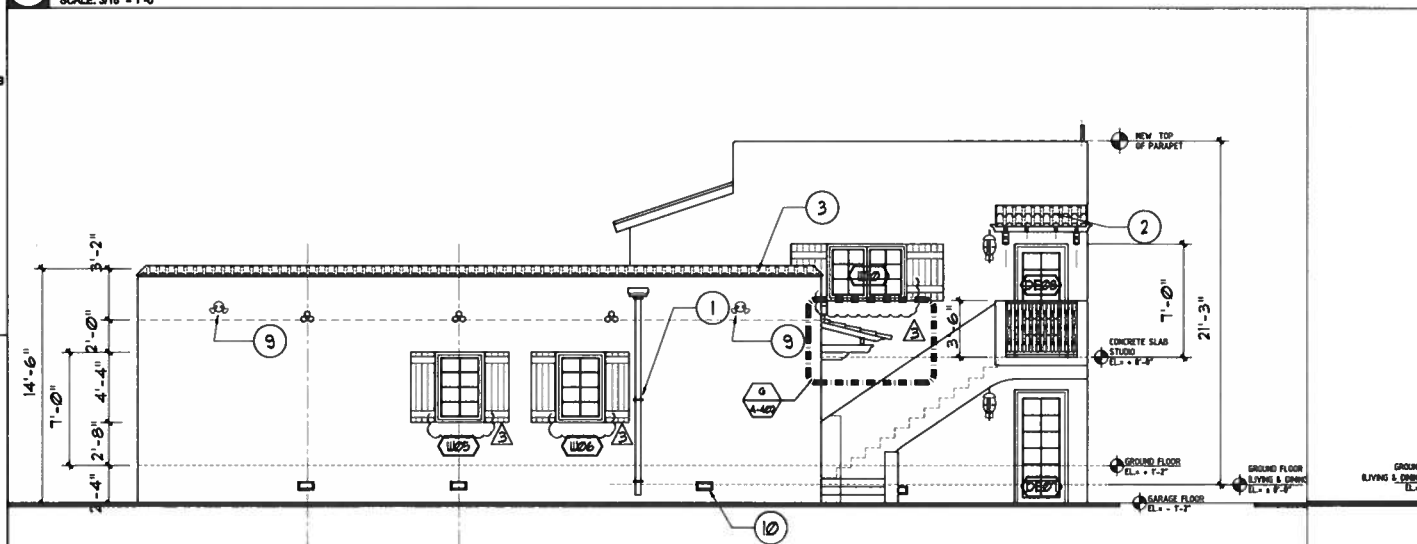

B PROPOSED WEST ELEVATION
SCALE: 3/16" = 1'-0"

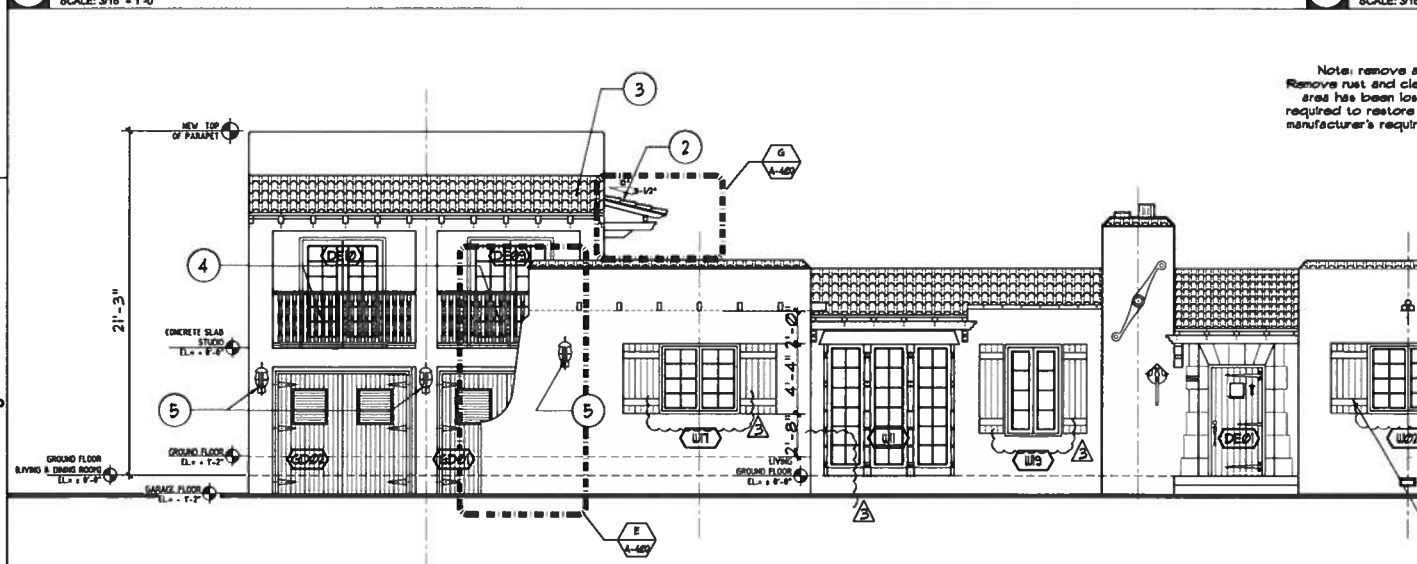

A PROPOSED NORTH ELEVATION - MAIN ELEVATION
SCALE: 3/16" = 1'-0"

Note: remove all
Remove rust and clean
area has been lost
required to restore
manufacturer's require