


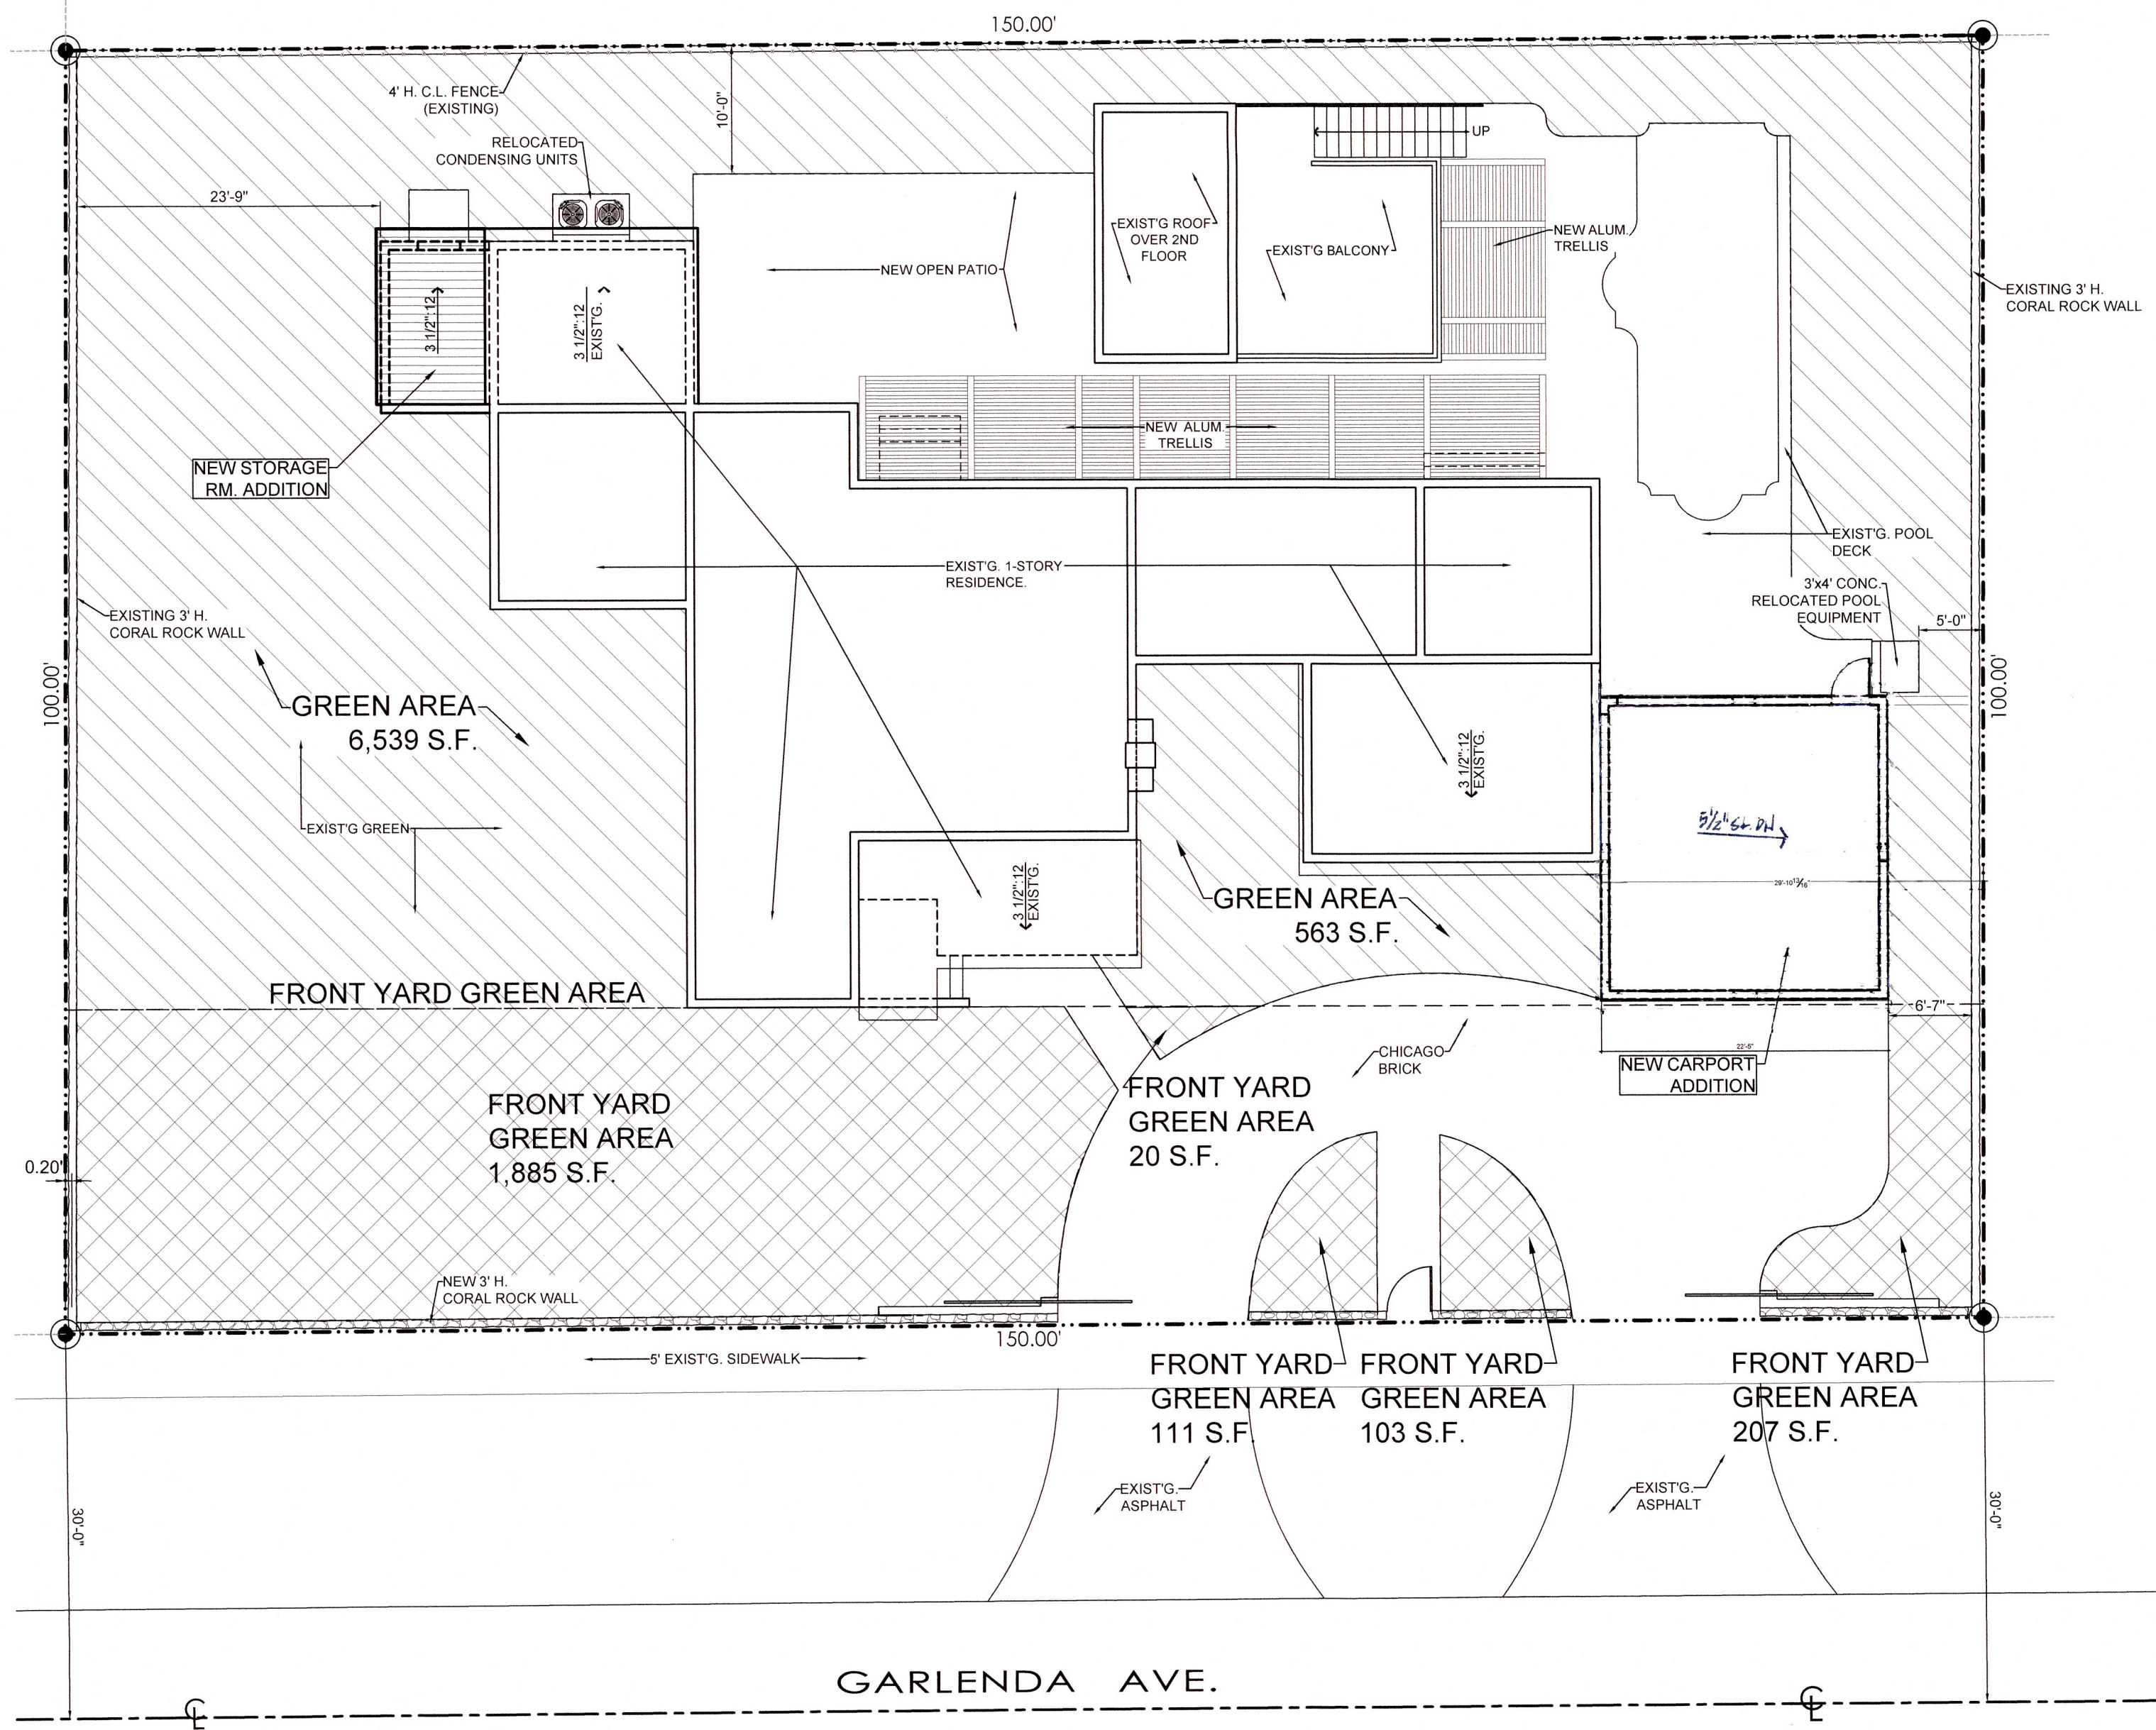

SITE PLAN - GREEN AREA
SCALE: 3/32" = 1'-0"

LEGEND:		AREAS:
	GREEN AREA	7,336 S.F. - 48.91% (40% MIN. REQUIRED) = 6,000 S.F.
	FRONT YARD GREEN AREA	2,326 S.F. MIN. REQUIRED = 20% OF 40% = 1,200.0 S.F.


LOT SIZE = 15,000 S.F.

LEGEND:		AREAS:
	AUXILIARY: POOL & ENTRY 339 + 47	386 S.F.
	ADDITION (GROUND COVERAGE)	114 S.F.
	EXISTING GROUND COVERAGE 1st & COTTAGE: 2,752 + 526	3,278 S.F.
	FLOOR AREA TOTAL: 1st & COTTAGE 2,633 + 465	3,098 S.F.
	NEW CARPORT	529 S.F.


LEGEND:		AREAS:
	EXISTING AREA 1st and 2nd floor 2,752 + 526 + 224	3,502 S.F.
	FLOOR AREA TOTAL: 1st, COTTAGE, 2nd & CARPORT: 2,633 + 465 + 184 + 529	3,811 S.F.

TOTAL GROUND COVERAGE:
28.71% (PROPOSED)
386+114+3,278+529 = 4,307 S.F.

GROUND COVERAGE
INCL. AUXILIARY MAX.: = 45% = 6,750 S.F.
AUXILIARY PROPOSED = 386 S.F.

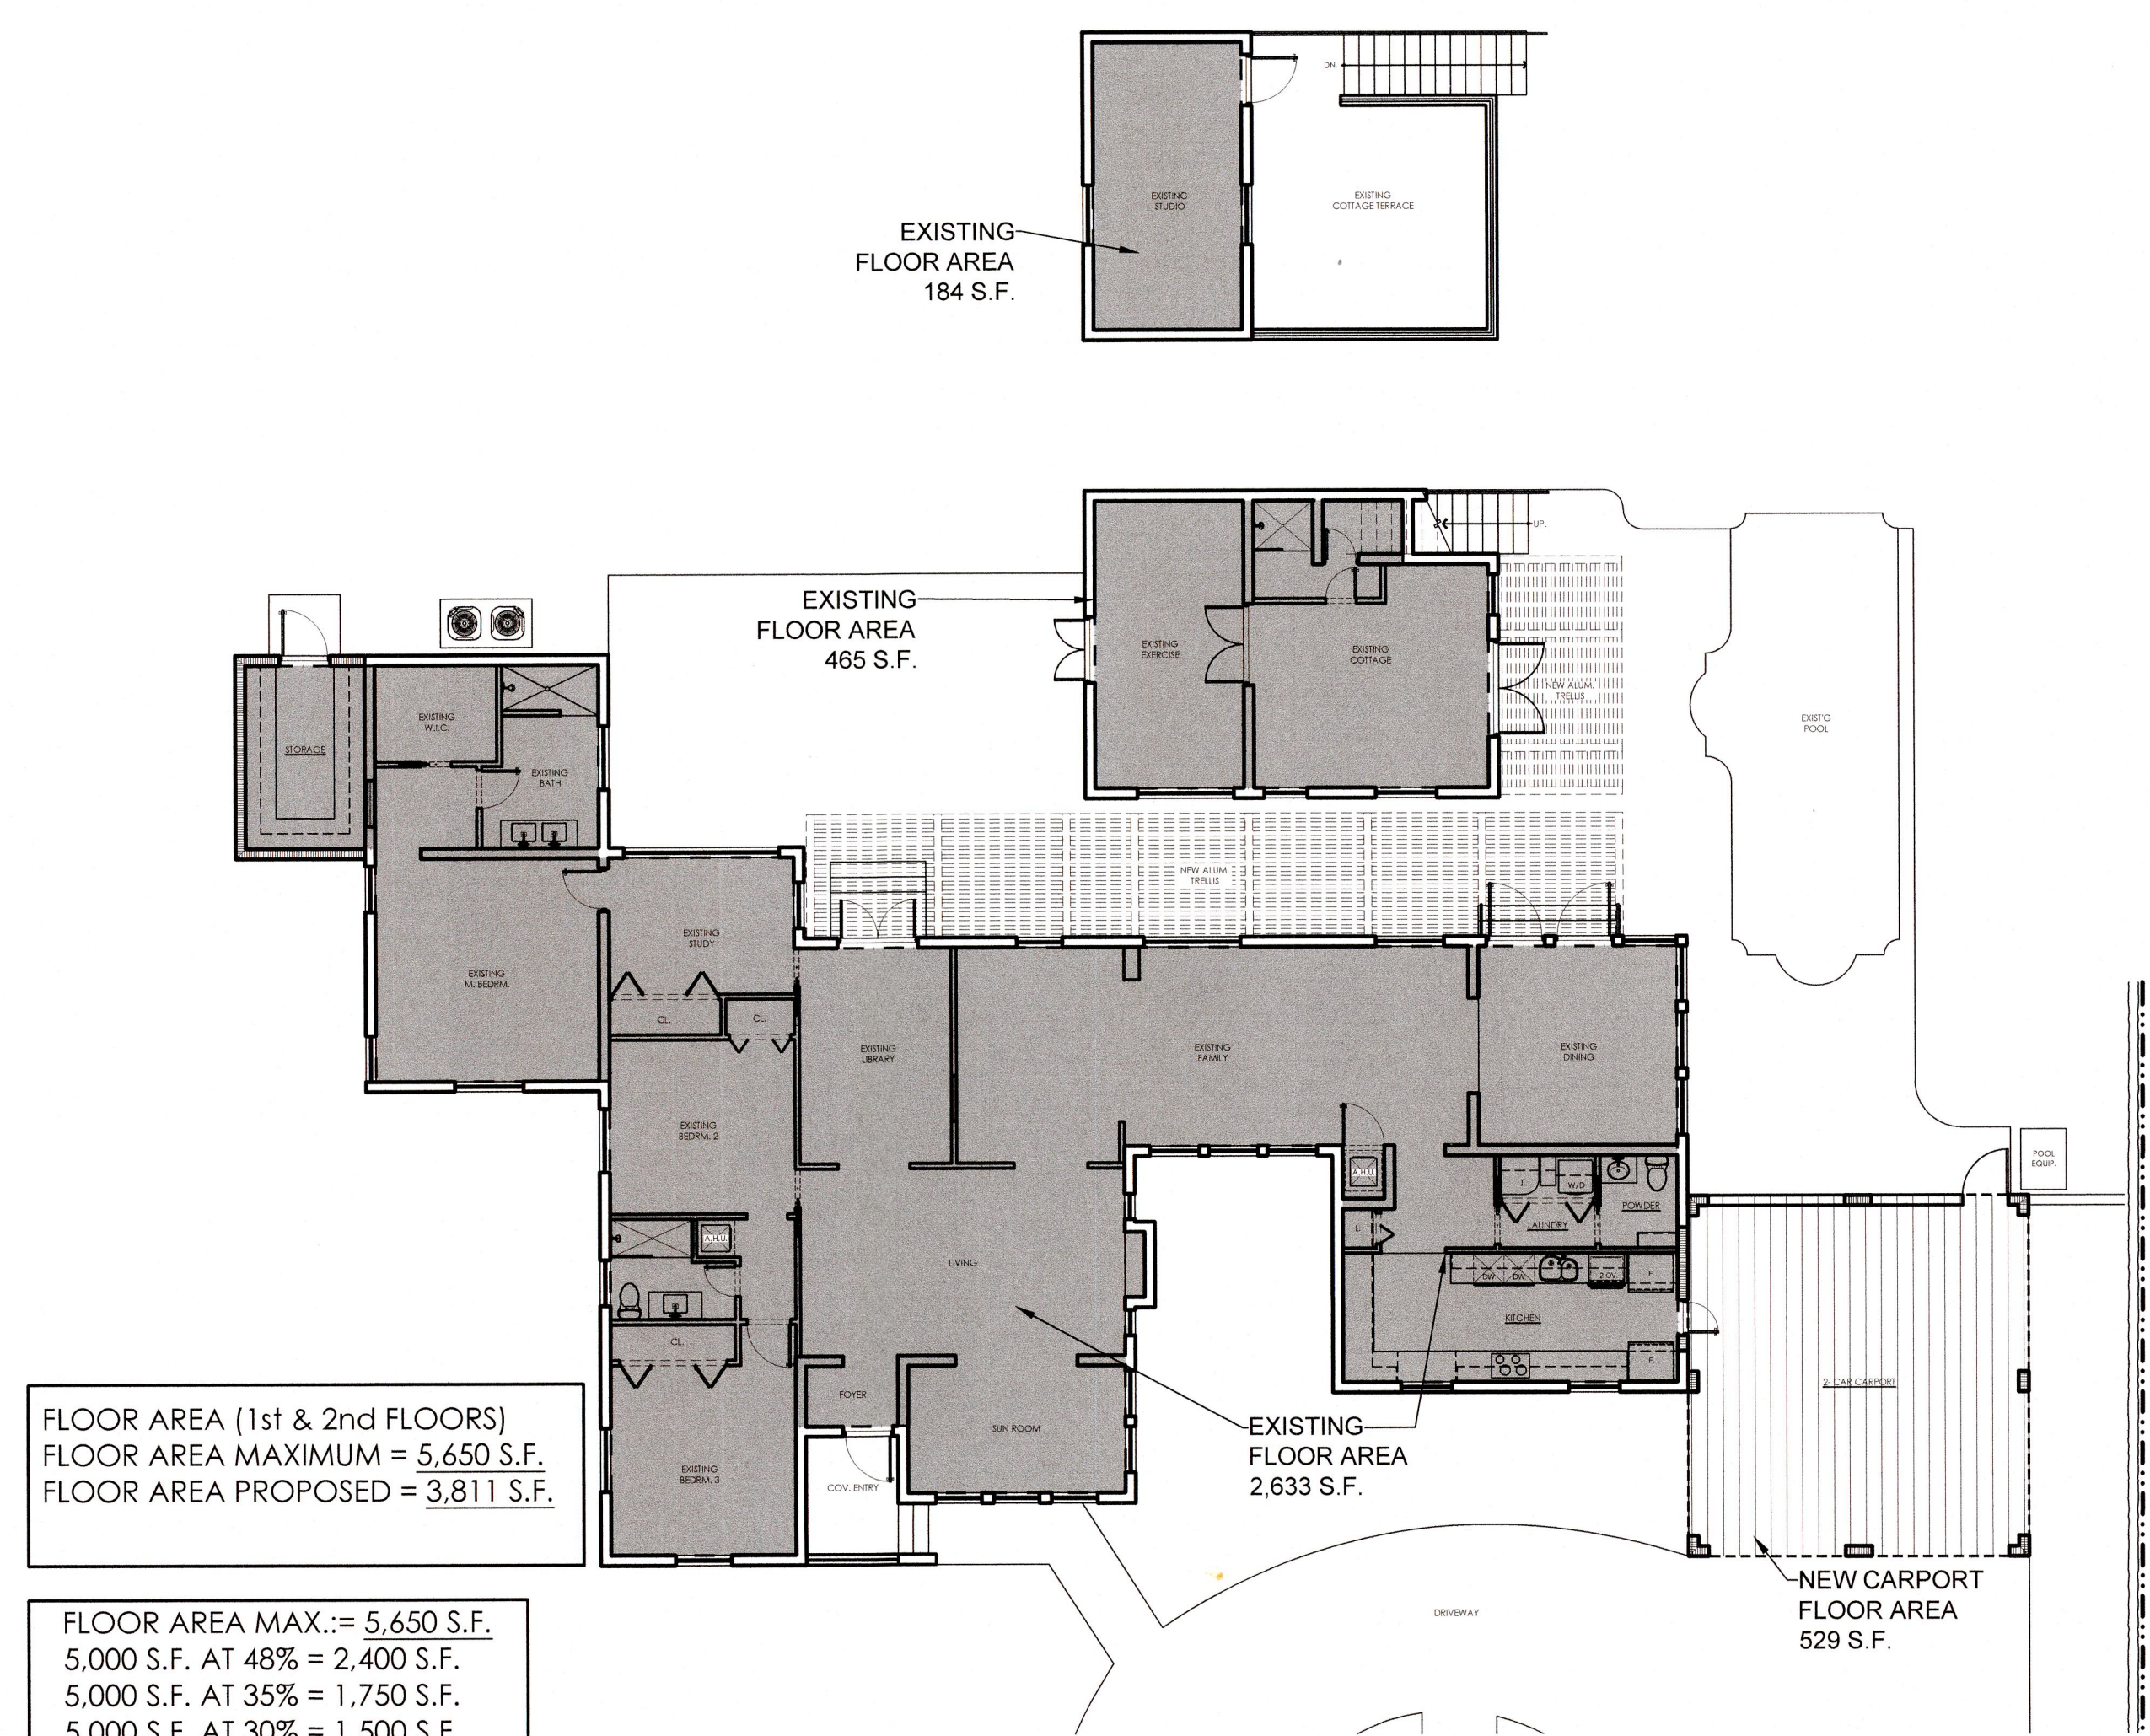

GROUND AND SECOND FLOOR AREAS
SCALE: 3/32" = 1'-0"

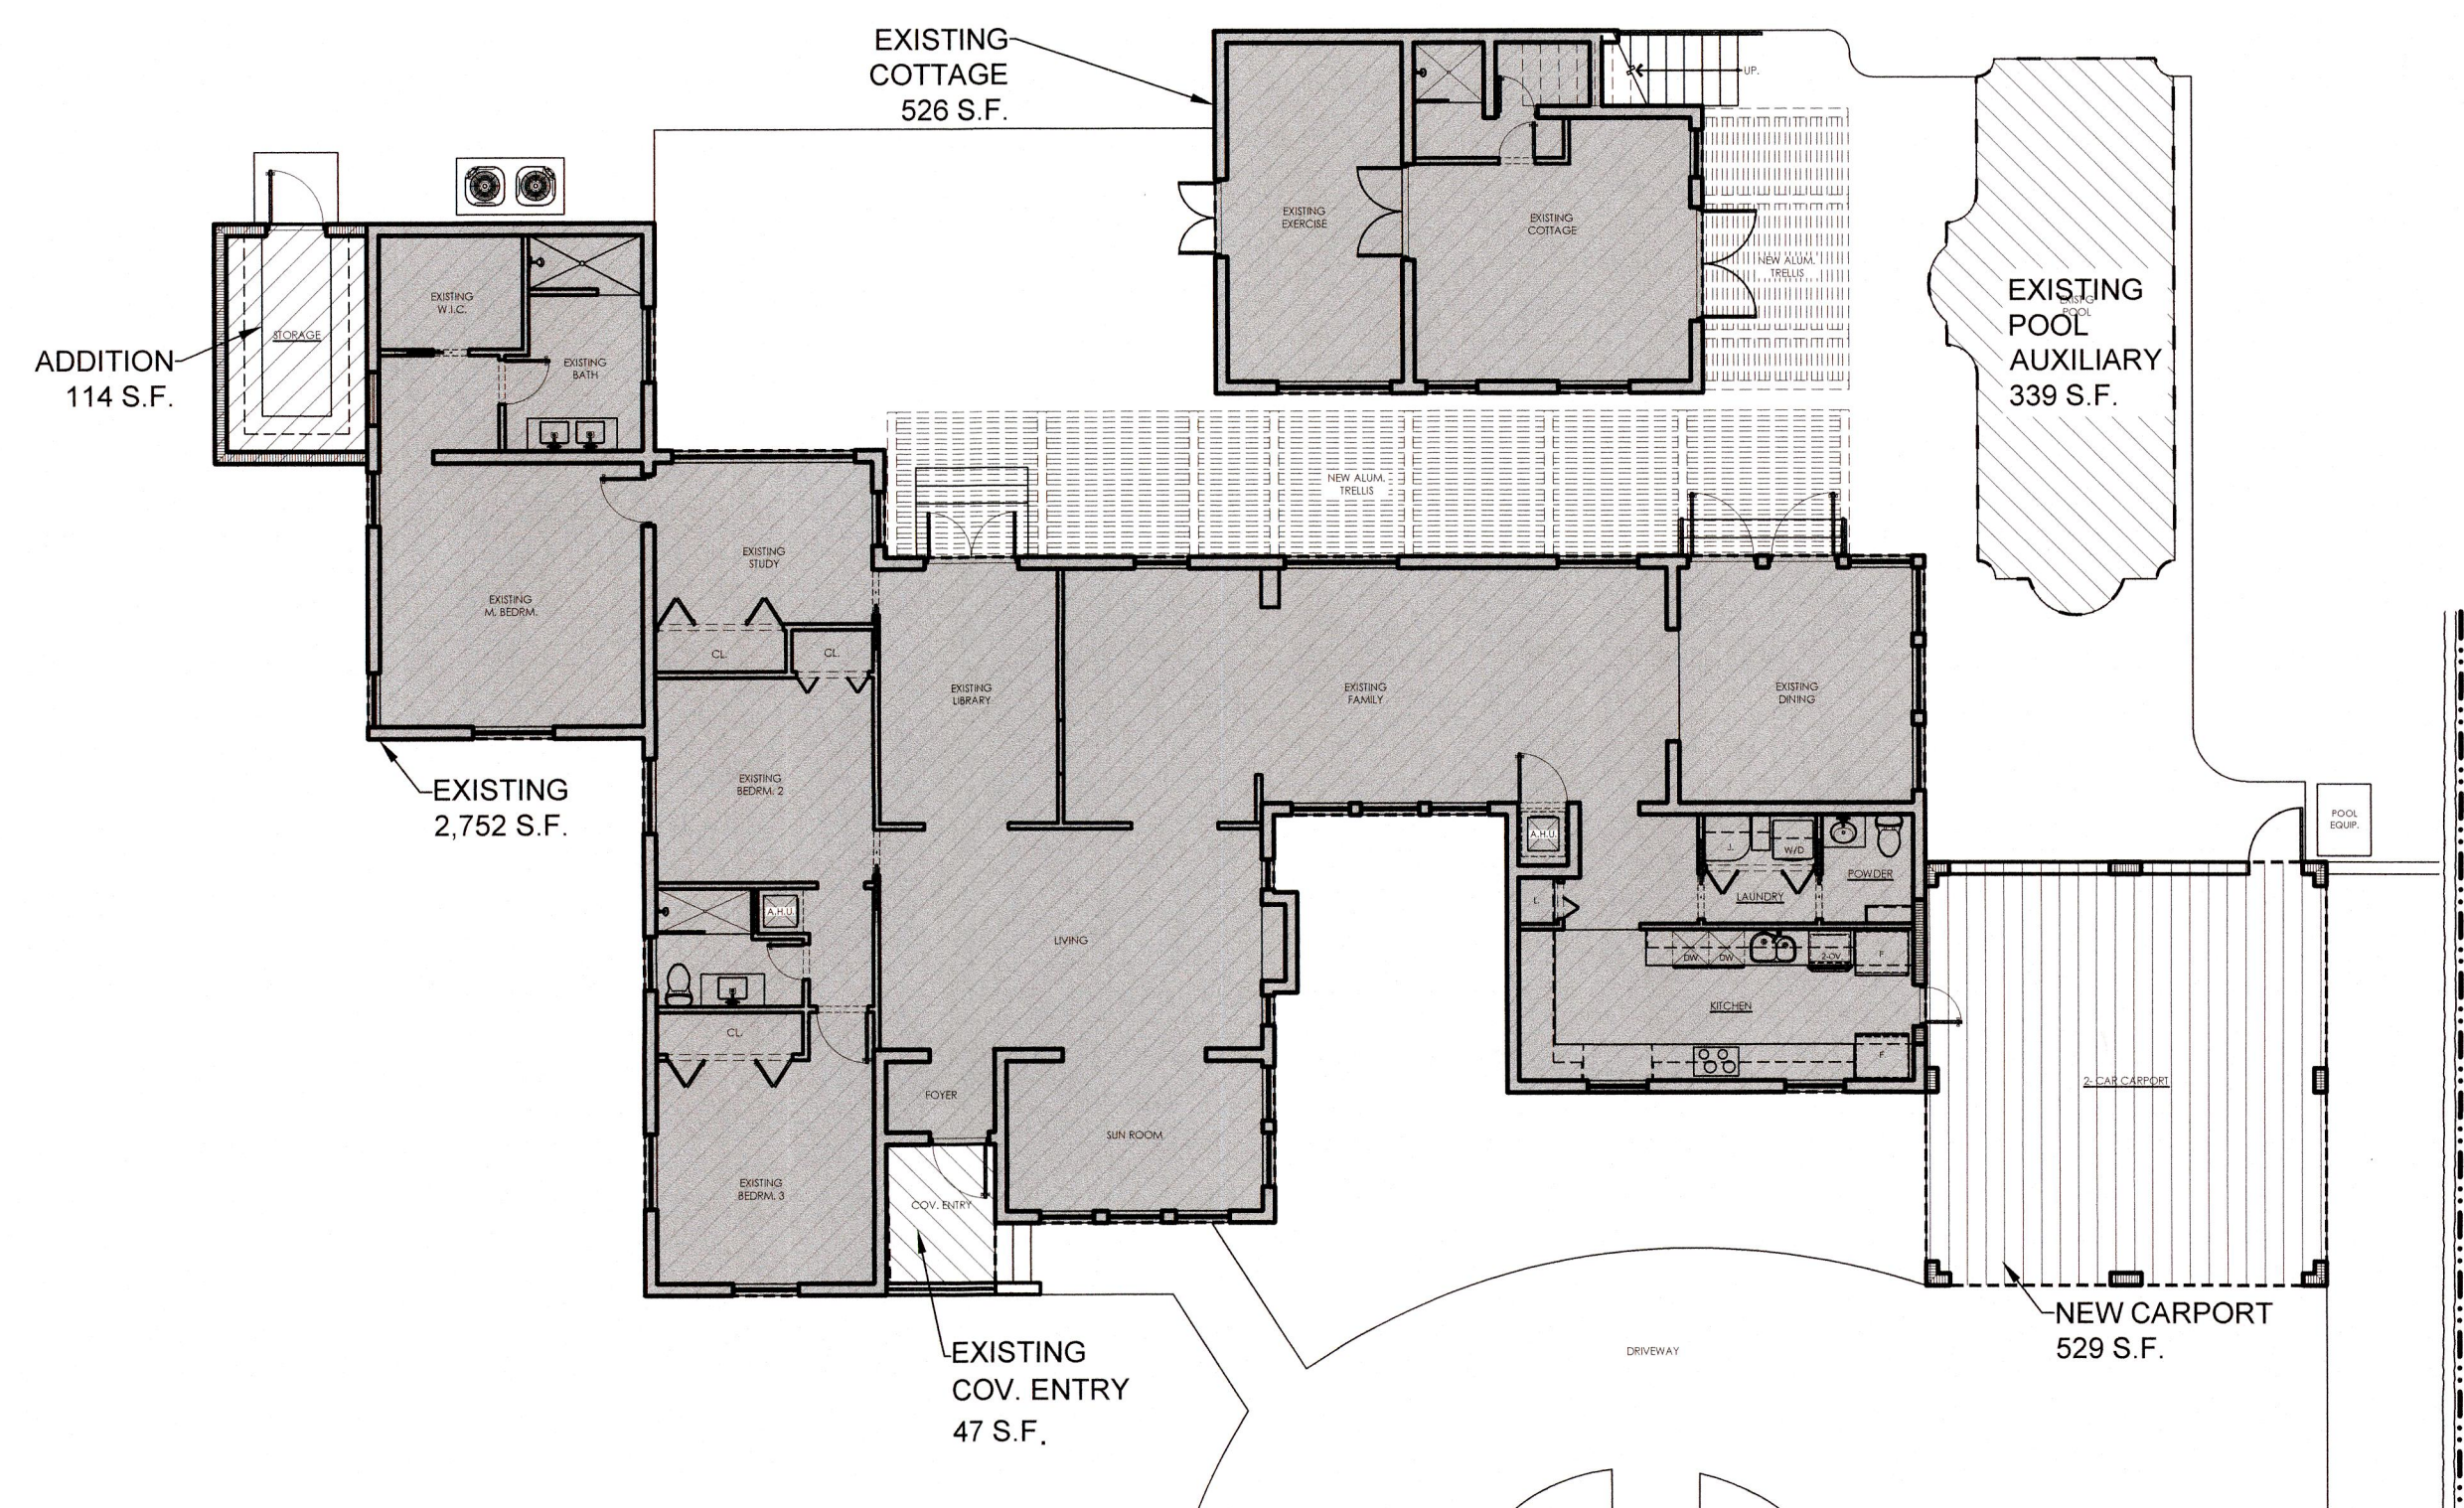

GROUND COVERAGE AREAS
SCALE: 3/32" = 1'-0"

REVISIONS BY

By: A. R. POZA

A. R. POZA
ARCHITECT, INC.

Architecture
Interior Design
Construction Mngmt.

ALBERT R. POZA
NCARB. FL. AR0009525
AA26003155

1900 Ferdinand Street
Coral Gables, FL 33134
305.266.4328

arpaza@comcast.net
www.arpazarch.com

PADULA RESIDENCE - ADDITION AND REMODELING
416 GARLEND AVE, CORAL GABLES, FLORIDA 33146

Date 04.12.2021

Scale AS NOTED


Drawn ---

Job ---

Sheet

A.0

Of 1 Sheets

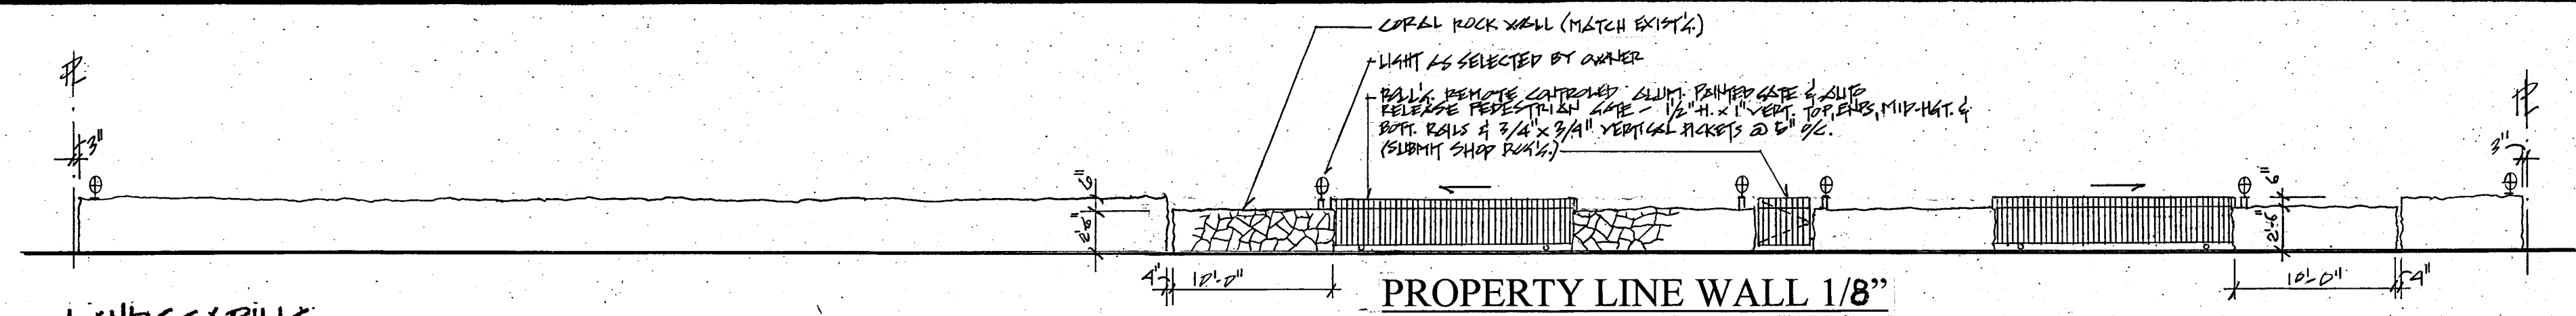


LANDSCAPING

1. Tree root protection fencing to be placed a minimum distance of 6' distance from tree trunks, and 2' distance from road edge.
Fencing to be placed around all existing trees in the City swale and inside property area of work prior to construction and left in place through final inspection, as per details found on city website, public works, landscape services section and city tree ordinance, section 82, vegetation.
2. The existing landscaping is to be repaired at the end of construction to meet the minimum zoning code requirements of article 5, division 11. Shade trees / shrubs may need to be added to meet the minimum code requirements.

THE NEW LANDSCAPE SHALL COMPLY WITH THE CITY OF CORAL GABLES ZONING CODE SECTION 5, DIVISION 11 LANDSCAPE SECTION


TRIANGLE OF VISIBILITY

TRIANGLE OF VISIBILITY - NOTHING WILL BE PLACED OR ALLOWED TO REMAIN IN THE TRIANGLE OF VISIBILITY. THE TRIANGLE OF VISIBILITY IS THE AREA BETWEEN A ROAD AND A DRIVEWAY OR A DRIVEWAY AND A DRIVEWAY. 

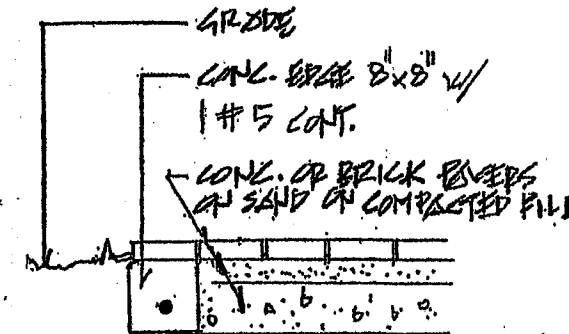

LEGEND

- REMOVE EXIST'G EXIST'G TO REMAIN
- ITEM ABOVE BELOW OR HIDDEN
- NEW PARTITION
- NEW COR. BRK (SEE STIPPLE)
- NEW COR. CON. (SEE STIPPLE)

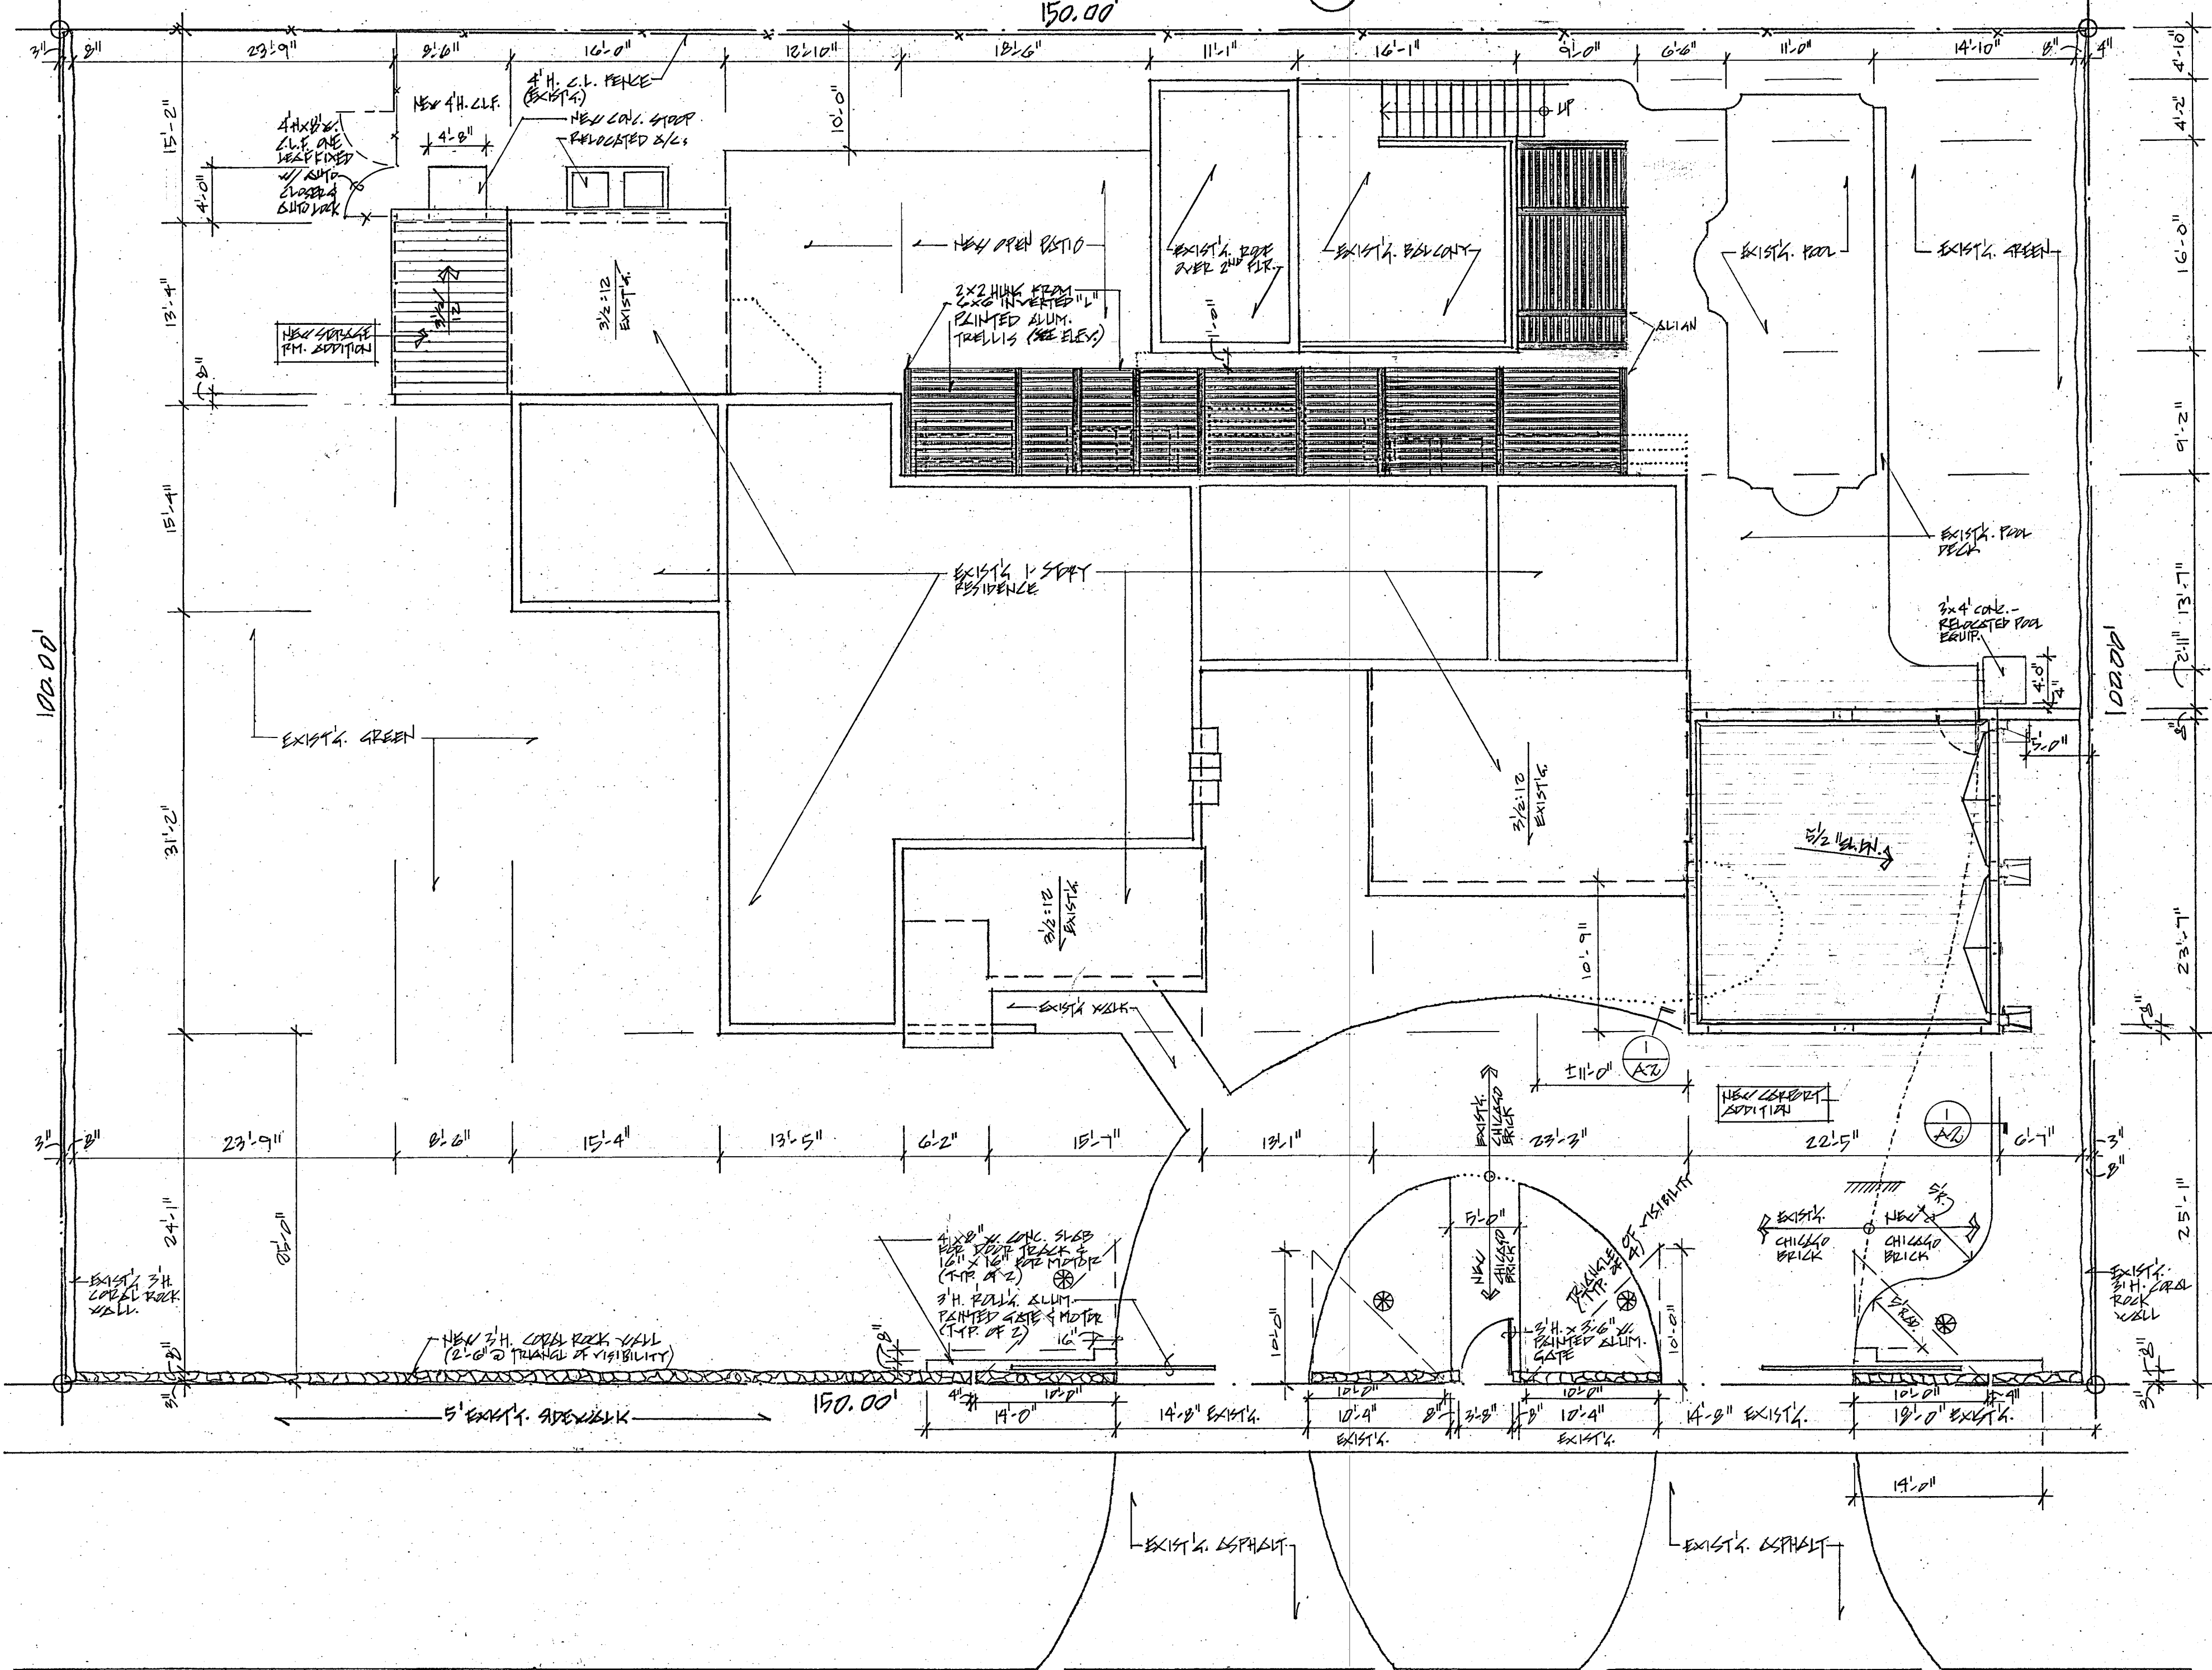

GARLEDA AVE.

SITE PLAN 1/8"

REVISIONS	BY
6.12.21 JAH	
8.4.21 B.A.A.	

A. R. POZA
ARCHITECT, INC.


Architecture
Interior Design
Construction Mgmt.

ALBERT R. POZA
NCARB - FL AR0009925
AA2600155

1900 Ferdinand Street
Coral Gables, FL 33134
305.266.4328
arpoza@comcast.net
www.arpoza.com

PADULA RESIDENCE - ADDITION, REMODELING
& WINDOW/EXTERIOR DOOR REPLACEMENT
416 GARLEDA AVENUE, CORAL GABLES, FLORIDA 33146

Date	4.12.21
Scale	
Drawn	
Job	
Sheet	A.2
Of	1 Sheets

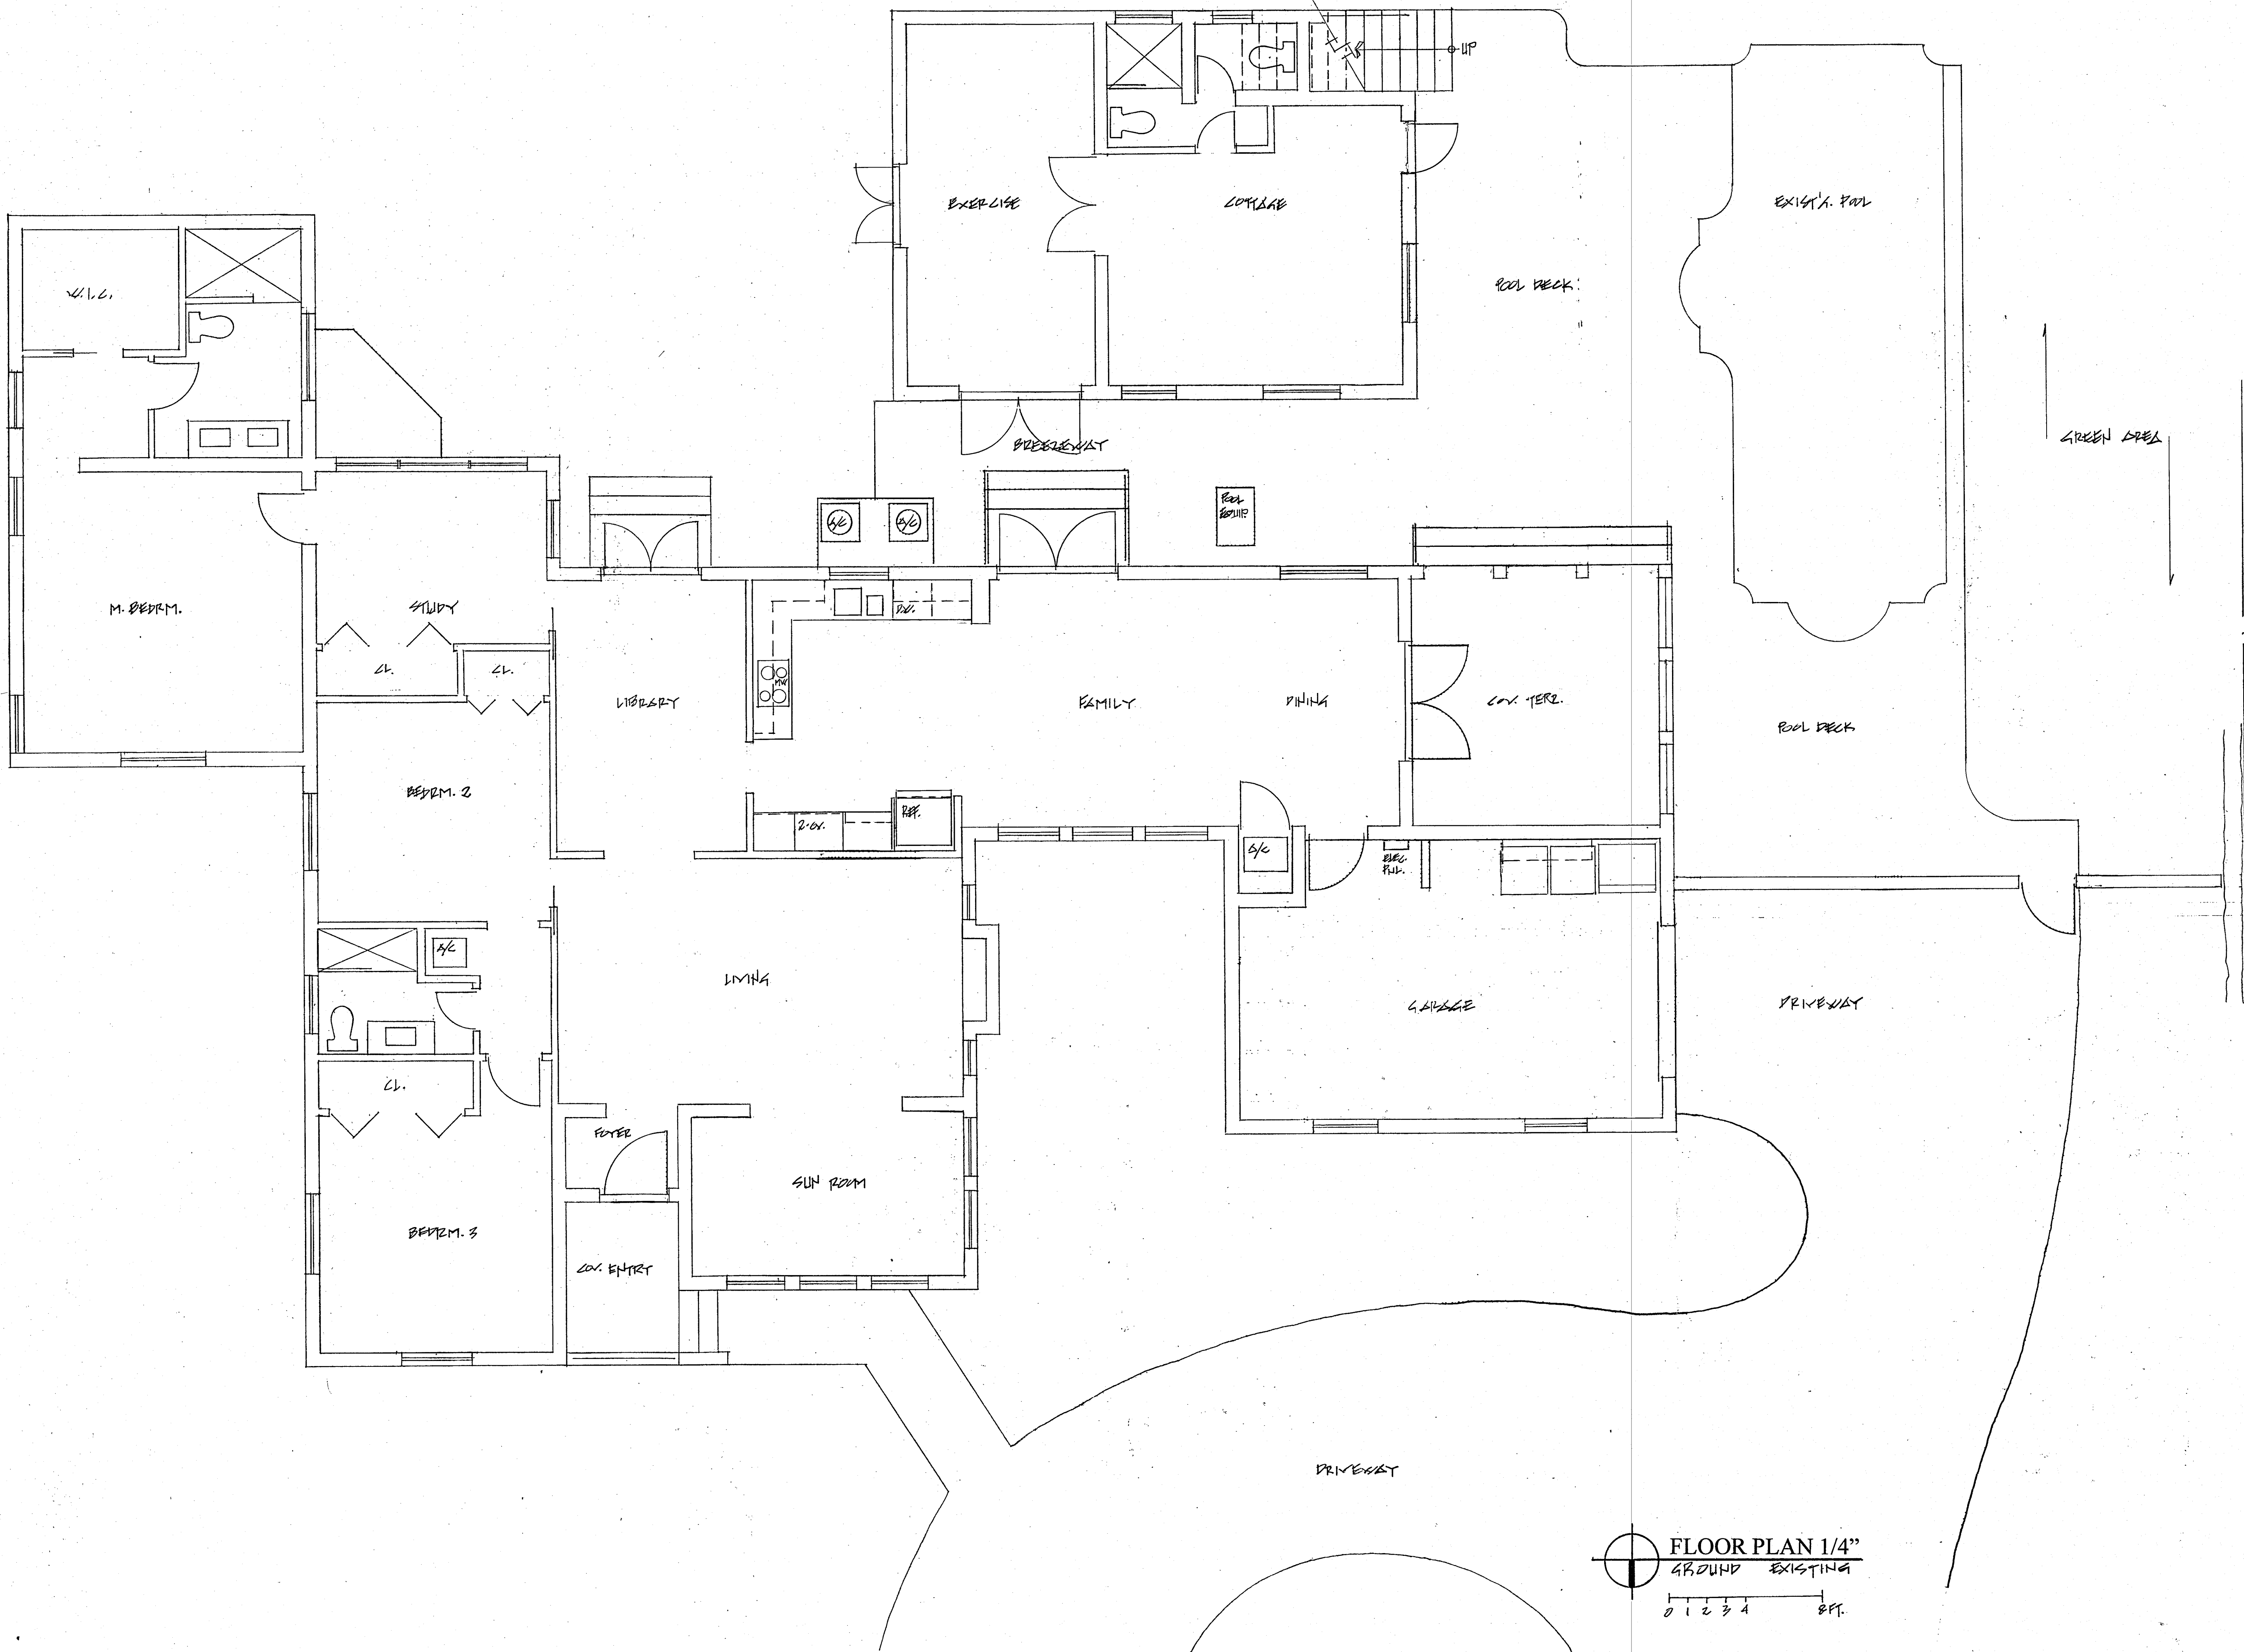

REVISIONS	BY
1.12.21 ZP/NA	

A. R. POZA
ARCHITECT, INC.

Architecture
Interior Design
Construction Mngmt.

ALBERT R. POZA
NCARB - FL AR0009225
AA2603155

1900 Ferdinand Street
Coral Gables, FL 33134
305.266.4328
arpoza@comcast.net
www.arpoza.com

PADULA RESIDENCE - ADDITION, REMODELING
& WINDOW/EXTERIOR DOOR REPLACEMENT
416 GARLEDA AVENUE, CORAL GABLES, FLORIDA 33146

Date 4.12.21

Scale

Drawn

Job

Sheet A.3

Of 7 Sheets

FLOOR PLAN 1/4"
GROUND EXISTING
0 1 2 3 4 8 FT.

REVISIONS	BY
6.12.21 ZAN	
24.12.21 B.O.A.	

A. R. POZA
ARCHITECT, INC.

Architecture
Interior Design
Construction Mngmt.

ALBERT R. POZA
NCARB • FL AR0009525
AA26003155

1900 Ferdinand Street
Coral Gables, FL 33134
305.266.4328
arpoza@comcast.net
www.arpozara.com

**PADULA RESIDENCE – ADDITION, REMODELING
& WINDOW/EXTERIOR DOOR REPLACEMENT**
416 GARLEDA AVENUE, CORAL GABLES, FLORIDA 33146

Date 4.12.21

Scale

Drawn

Job

Sheet **A.4**

Of 7 Sheets

