


LEGAL DESCRIPTION
LOTS 77 AND 78, BLOCK 50, CORAL GABLES
COUNTRY CLUB SECTION FIFTY FOUR,
ACCORDING TO THE PLAT THEREOF AS
RECORDED IN PLAT BOOK 10, PAGE 57 OF THE
PUBLIC RECORDS OF DADE COUNTY, FLORIDA.

ZONING INFORMATION			
ZONING CLASSIFICATION R-15	REQUIRED	EXISTING	PROPOSED
REQ. FRONT SETBACK	50'-0"	50'-0"	50'-0"
REQ. REAR SETBACK	10'-0"	38'-0"	38'-0"
REQ. SIDE SETBACK-WEST	10'-0"	10'-0"	10'-0"
REQ. SIDE SETBACK-EAST	10'-0"	12'-8"	12'-8"
MAXIMUM HEIGHT	34'-0"	34'-0"	28'-0"
LOT AREA	—	9,969 SQ. FT.	—
MAX. F.A.R. 60% OF LOT 5000; 50% OF 2ND 5000; 50% REMAINING	7,141 SQ. FT.	—	ADDITIONAL 800 SQ. FT. 7,163 SQ. FT.*
AS ORIGINALLY BUILT WITH THIS CURRENT CODE AS PER CURRENT CODE	—	6,311 SQ. FT. 7,266 SQ. FT.	—
GROUND AREA COVERAGE (NOT TO EXCEED 50% OF LOT AREA) (NOT TO EXCEED 45% OF LOT AREA W/ AUXILIARY BLDGS AND POOL)	6,389 SQ. FT. 8,986 SQ. FT.	4,331 SQ. FT. 5,698 SQ. FT.	186 SQ. FT. COVERED 4,406 SQ. FT. 5,583 SQ. FT.
LANDSCAPE OPEN AREA (NOT LESS THAN 40% OF LOT AREA W/ 25% LOCATED IN FRONT)	7,988 SQ. FT. 1,598 SQ. FT.	9,320 SQ. FT. 4,938 SQ. FT.	EXISTING TO REMAIN

*PENDING APPROVAL OF VARIANCE TO
EXCLUDE SECOND FLOOR PORCH AREAS
FROM EXISTING CALCULATION

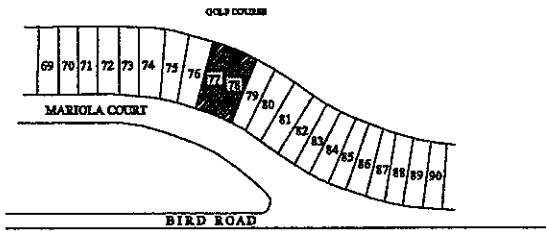


LOCATION MAP
N/A

* PROPOSED WORK IN INDICATED AREAS ONLY



SITE PLAN
N/A

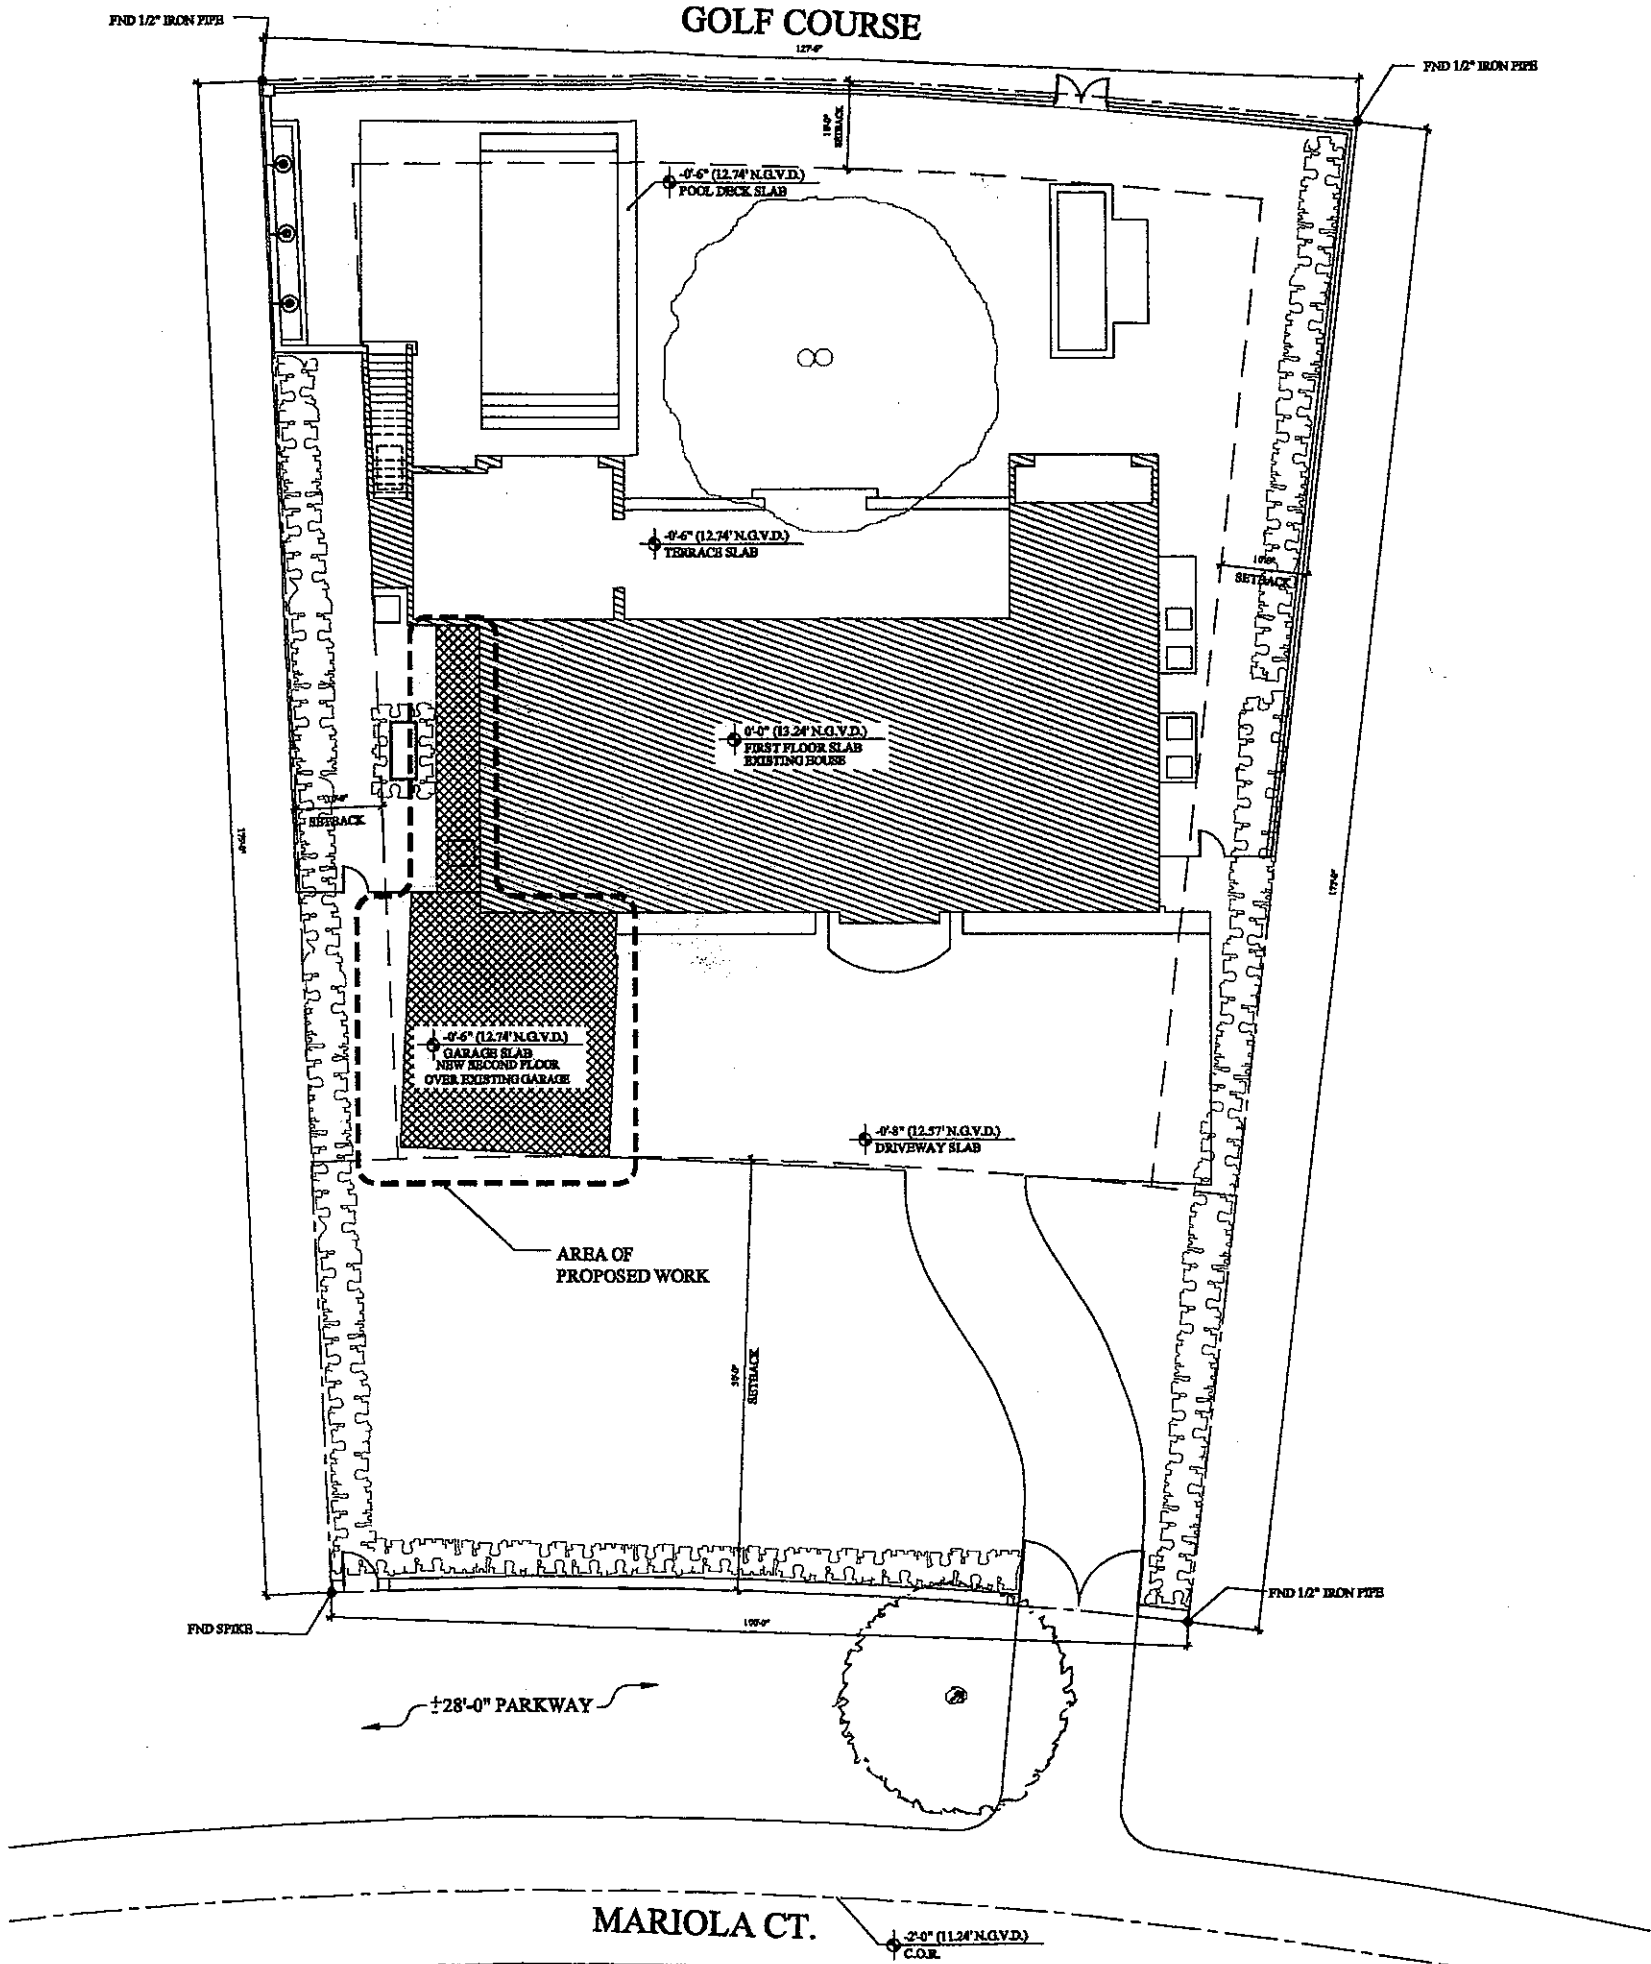

PROJECT
TITLE
DATE
NO.

JORGE L. HERNANDEZ
Architect
337 Palmetto Avenue, Coral Gables, Florida 33134 (305) 774-0022

REVISIONS
DATE
BY
NO.

DRAWING
NO.
DATE
BY
NO.

MARIOLA COURT RESIDENCE



PERMIT SET


04.01.10

1221 MARIOLA COURT
CORAL GABLES, FLORIDA

ARCHITECTURAL				STRUCTURAL		ELECTRICAL		MECHANICAL - H.V.A.C.		PLUMBING	
SP-1.1	SITE PLAN			S-1	PARTIAL EXISTING GARAGE FLOOR PLAN	E-1	FIRST & SECOND FLOOR ELECTRICAL PLAN	M-1	FIRST & SECOND FLOOR HVAC PLAN	P-1	PLUMBING GEN. NOTES LEGEND & DETAILS
A-1.1	FLOOR PLANS			S-2	MISC. DETAILS, NOTES, & SCHEDULES			M-2	HVAC DETAILS NOTES & SCHEDULES	P-2	PLUMB. SAN SEWER FLOOR PLANS
A-1.2	ROOF PLAN									P-3	PLUMB. DOM WTR FLOOR PLANS
A-2.1	DOOR, WINDOW, FINISH SCHEDULE									P-4	PLUMB. SAN, SEWER & DOM. WTR. ISOM.
A-3.1	ELEVATIONS										
A-4.1	SECTIONS										
A-4.2	WALL SECTIONS & DETAILS										
ID-1.1	REFLECTED CEILING PLAN										
ID-1.2	INTERIORS										

JORGE L. HERNANDEZ
Architect
FLORIDA REGISTRATION # 9840
337 Palermo Avenue, Coral Gables, Florida 33134 (305) 774-0022

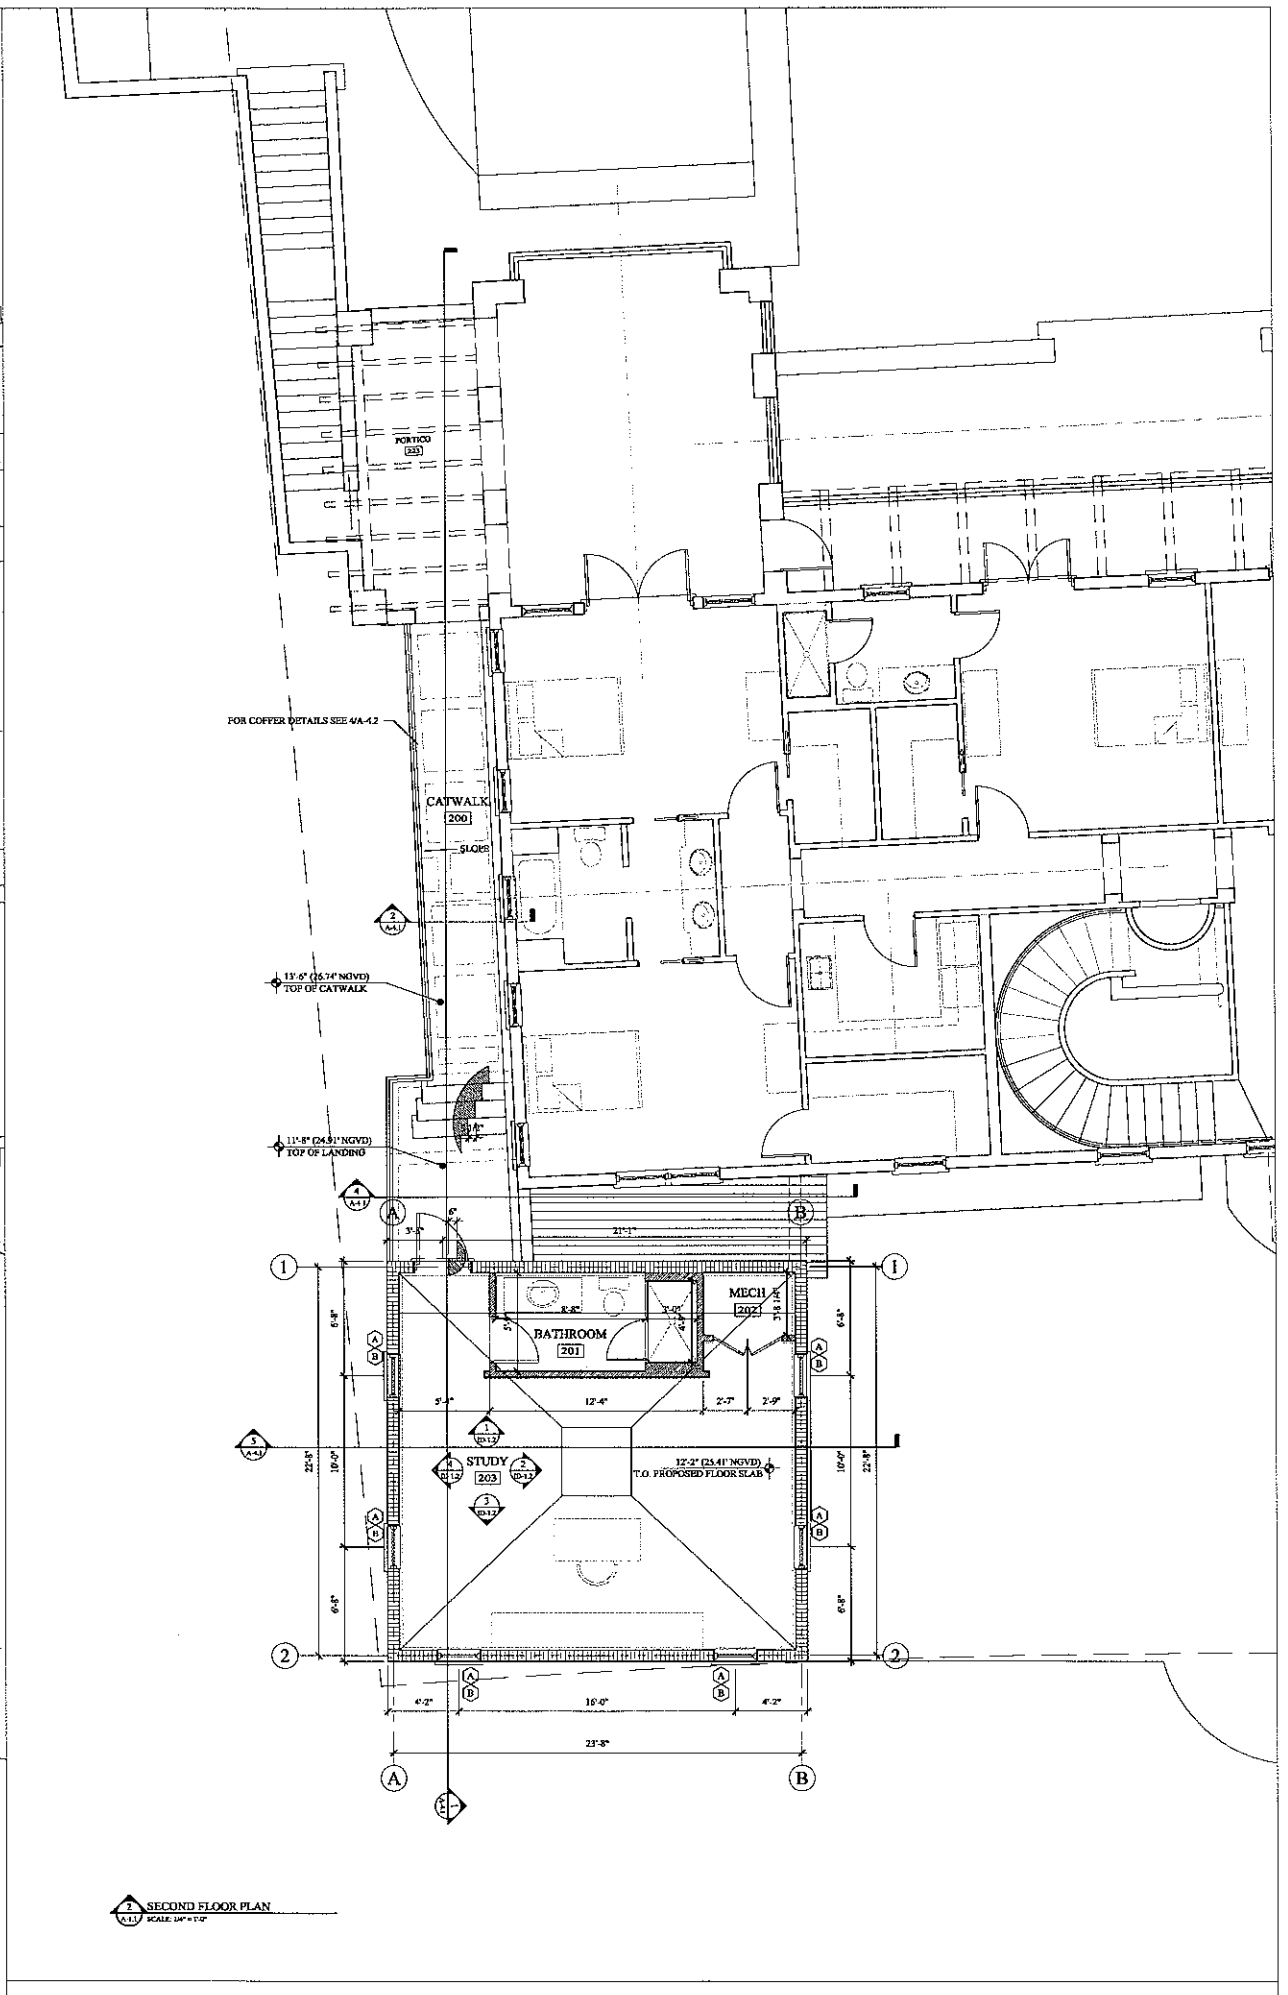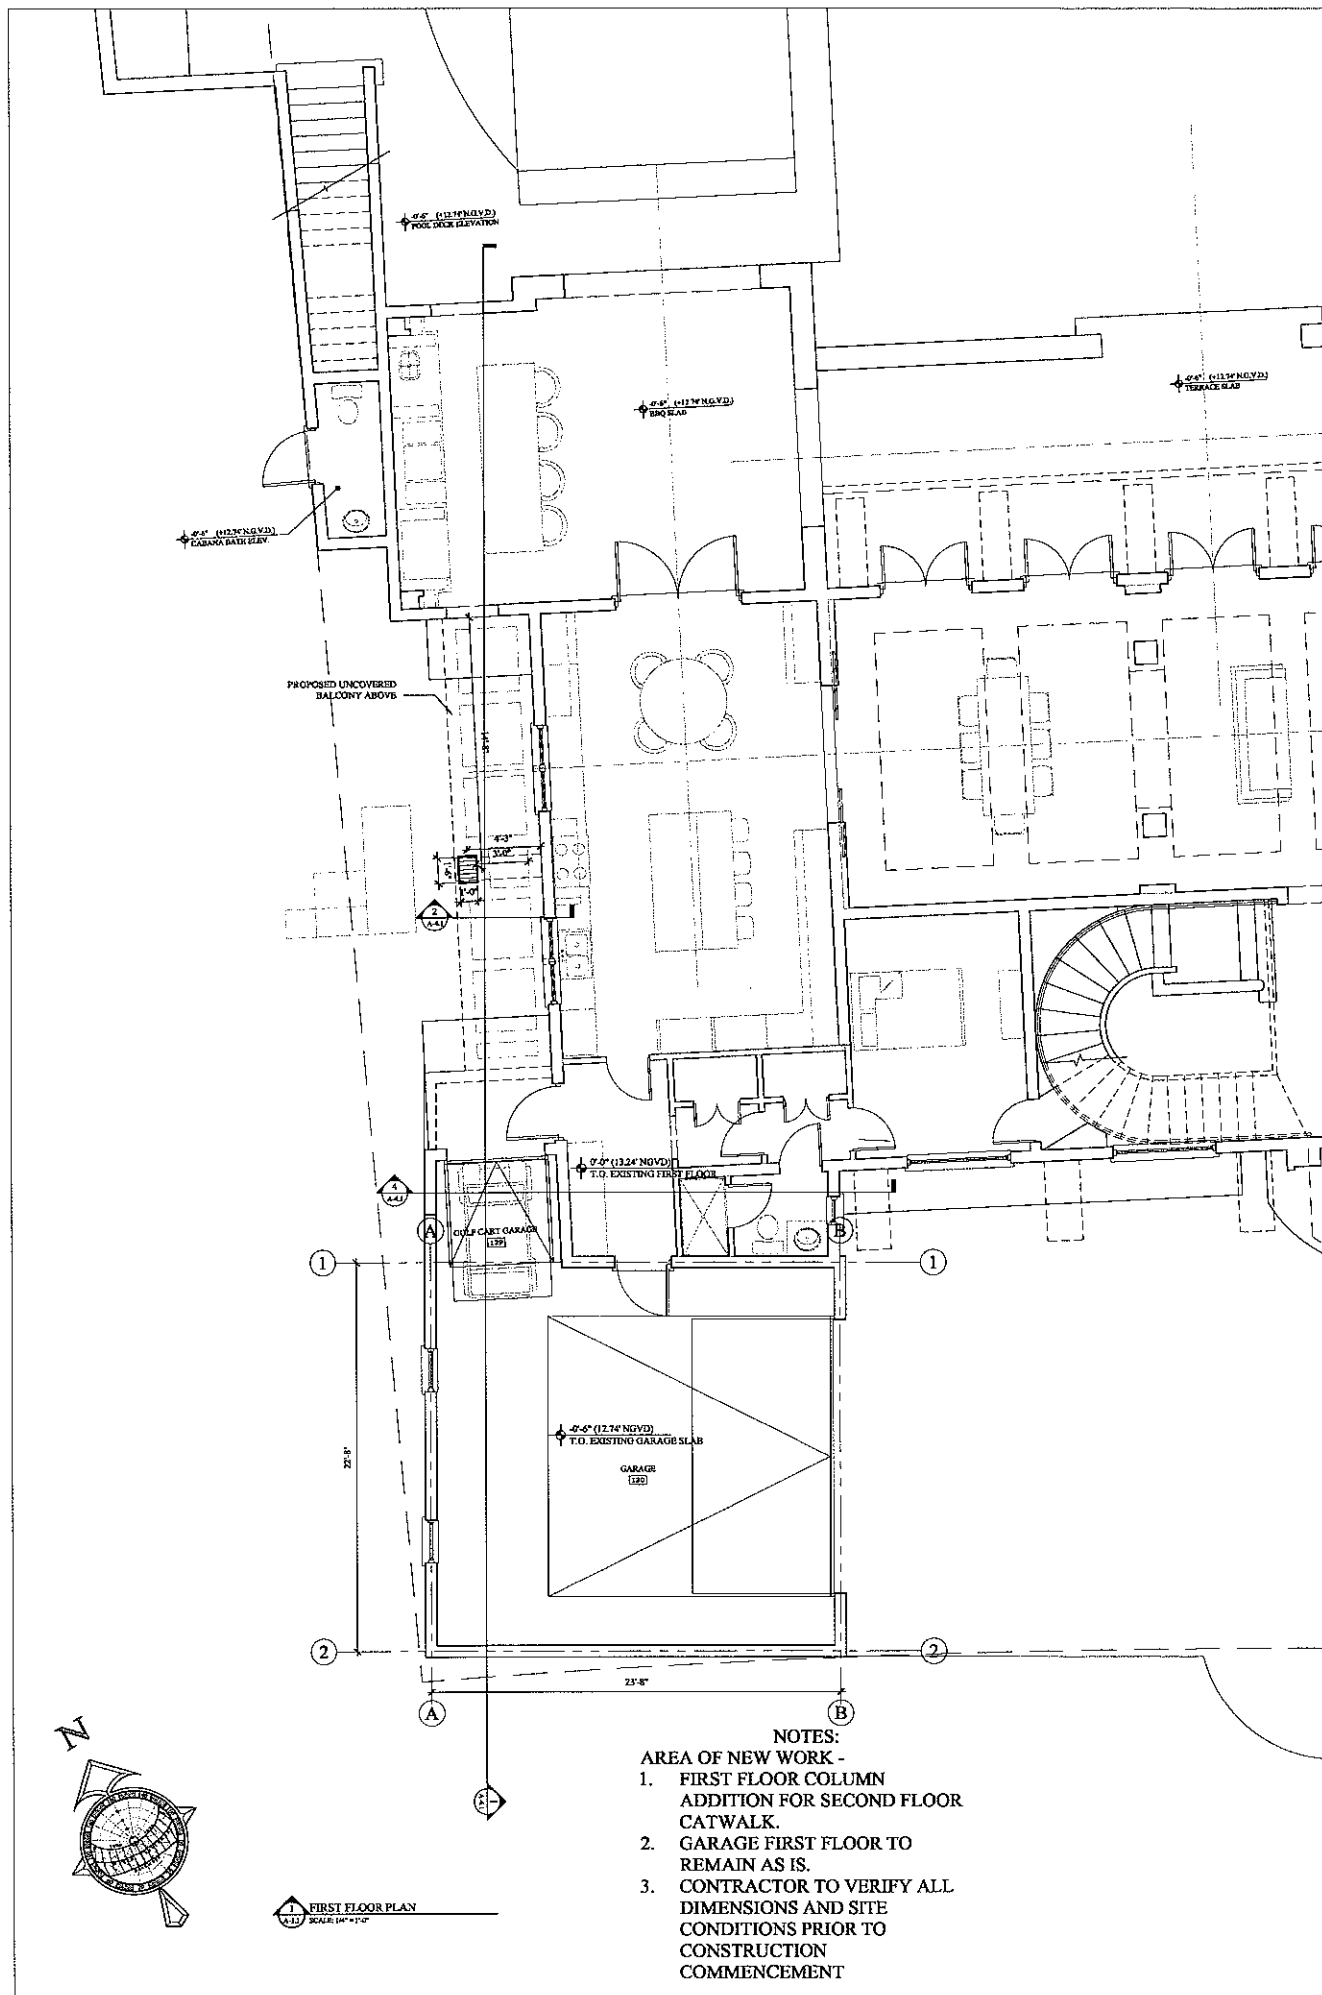

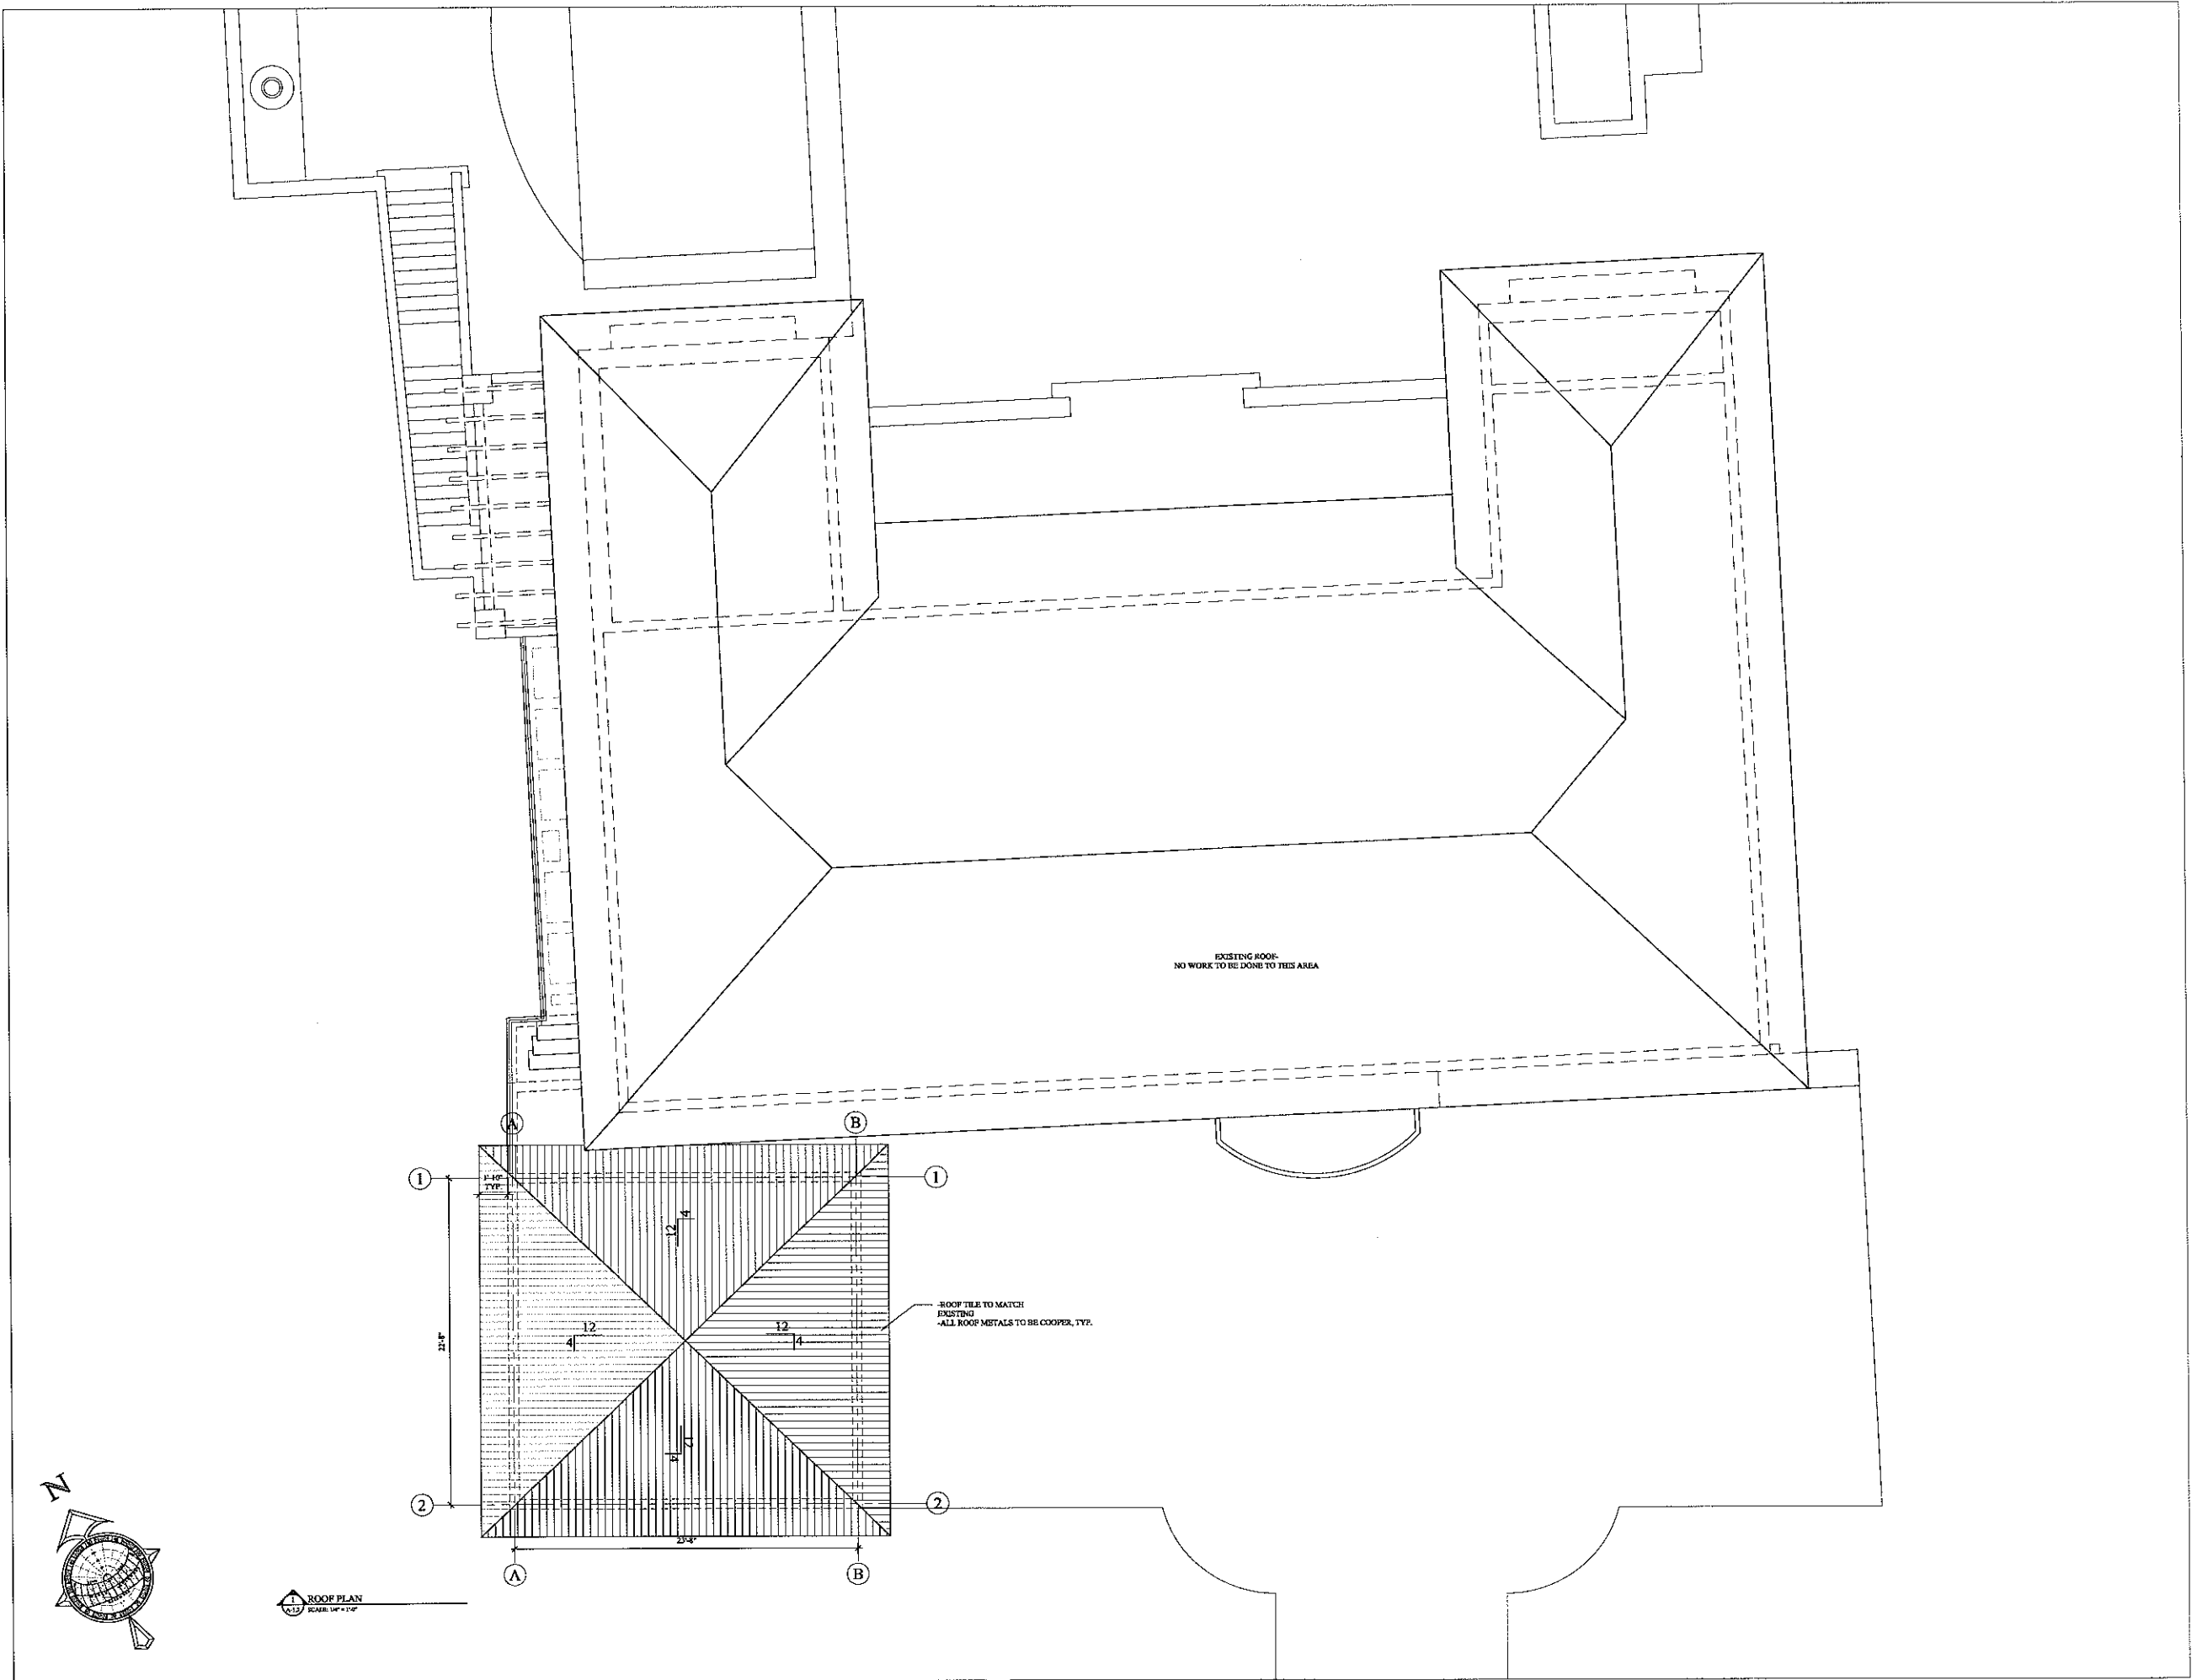

These designs and drawings are the copyrighted property of Jorge L. Hernandez Architect, P.A. and may not be reproduced except with specific written consent of the architect.

The contractor must check and verify all dimensions of the job and be responsible for same, reporting any discrepancies to the architect before commencing work. Drawing not to be scaled.

PROJECT: MAROJA RESIDENCE 1211 MAROJA CT CORAL GABLES FLORIDA NO.				
JORGE L. HERNANDEZ Architect Jorge L. Hernandez 337 Palermo Avenue, Coral Gables, Florida 33134 (305) 774-0022				
DRAWING: ROOF PLAN DATE: 04.01.19 SHEET: A-1.2	REVISIONS: 1 2 

FIRST FLOOR FINISH SCHEDULE									
NO.	ROOM NAME	WALL	FLOOR	CEILING	BASE	W.B. CASING	OTHER MOLDING	REMARKS	
202	CATWALK	STONE							
201	BATHROOM	MELDOW	STONE	MELDOW	B-4		C-4		
203	KITCH	WOOD	WOOD	WOOD	B-4				
201	STUDY	WOOD	WOOD	WOOD	B-4	SEE INT. ELEV.	SEE INT. ELEV.		

GENERAL NOTES:

- ALL WORK PERFORMED TO BE IN COMPLIANCE WITH "FLORIDA BUILDING CODE, RESIDENTIAL, 2007 EDITION".
- PROVIDE 5/8" DUCK CEMENT BOARD BY UNITED STATES GYPSUM COMPANY OR APPROVED EQUAL AT ALL CERAMIC TILE OR STONE WALL AND CEILING FINISHES. INSTALL ACCORDING TO MANUFACTURER RECOMMENDATIONS AND SPECIFICATIONS.
- CEILING IN GARAGE TO BE MIN. ONE HOUR FIRE RATED CONSTRUCTION WITH METAL FURRING CHANNELS AT 24" O.C. WIRE TIED TO TRUSS 5/8" FIRECODE "C" OR APPROVED EQUAL FASTENED WITH 1" TYPE S-12 SCREWS AT 12" O.C. JOINTS FINISH-ILL-JES LITE.
- PROVIDE MOISTURE RESISTANT GYPSUM WALL BOARD AT ALL SURFACES TO RECEIVE VENEER PLASTER AND IN ALL HIGH MOISTURE AREAS.
- CABINET MANUFACTURER TO PROVIDE DETAILED SHOP DRAWINGS PRIOR TO START OF WORK.
- ARCHITECT TO APPROVE ALL FINISH MATERIAL AND HARDWARE PRIOR TO PURCHASE, PROVIDE ARCHITECT WITH CUT SHEET & SAMPLES FOR APPROVAL.
- ALL OUTLETS IN ROOMS WITH 10" BASEBOARDS OR LARGER TO BE INSTALLED IN THE BASE IN A HORIZONTAL DIRECTION.
- ALL INTERIOR AND EXTERIOR FLOORING TO BE APPROVED BY THE ARCHITECT PRIOR TO INSTALLATION.
- ALL GLAZING WITHIN 24" OF FINISHED FLOOR TO BE TEMPERED, TYPE II, CLEAR. ALL INTERIOR GLASS PANELS TO BE SAFETY GLASS TYPE II, MANUFACTURER TO PROVIDE SHOP DRAWINGS FOR APPROVAL, PRIOR TO START OF WORK.
- PROVIDE 3/8" PLYWOOD BACKERS SCREWED TO STUDS BEHIND ALL BASE AND TOP CABINETS UNLESS OTHERWISE NOTED.
- INTERIOR PARTITION WALLS TO CONSIST OF 2X4 METAL STUDS @ 16" O.C. EXCEPT @ DOORS, CASING OPENINGS AND SILL PLATES - DOUBLE P.T. WOOD FRAMING WILL BE USED.
- ALL HANDRAILS SHALL COMPLY WITH LIFE SAFETY CODE 3245(C).
- ALL INTERIOR WALL OPENINGS TO BE WOOD CASING.
- ALL INTERIOR PARTITIONS & CEILINGS TO BE INSULATED FOR SOUND.
- ALL INTERIOR DOORS TO BE WOOD, SOLID CORE RAISED PANEL.
- STEEL STUDS SUPPORTING WALL HUNG PLUMBING FIXTURES AND CABINETS SHALL BE DOUBLE OR 20 GAUGE AS PER FBC 844.14.5.1.

WALLS & CEILING:

VPL - VENEER PLASTER OVER 1/2" BLUE BOARD; ALTERNATIVE 1/2" MR. GYPSUM DRYWALL.
GPDW - GYPSUM DRYWALL.
MR.GDW - MOISTURE RESISTANT GYPSUM DRYWALL.

NOTE: PROVIDE ALTERNATE PRICING FOR VPL TO BE USED IN AREAS OF GPDW & MR.GDW.

WINDOW SCHEDULE							
NO.	SIZE	GLASS	II	I	S	FINISH	REMARKS
A	2'-0" X 3'-0"	CLEAR	D-4/A-2.2	D-8/A-2.2	D-4/A-2.2	BRONZE	CASING/NOT
B	2'-0" X 2'-0"	CLEAR			D-4/A-2.2	BRONZE	PIECED /TEMPERED

WINDOW SCHEDULE

WINDOW NOTES:


- WINDOWS BY MARVIN OR APPROVED EQUAL. ALL WINDOWS TO MEET DADE COUNTY PRODUCT APPROVAL FOR IMPACT, WIND LOADING, AIR & WATER INFILTRATION.
- FIELD VERIFY WINDOW ROUGH OPENINGS WITH VENDOR AND ARCHITECT PRIOR TO START OF ANY RELATED WORK AND ORDERING OF WINDOWS. PROVIDE SHOP DRAWING OF ALL CUSTOM UNITS PRIOR TO START OF WORK.
- ALL WINDOWS TO BE OPERABLE UNLESS OTHERWISE INDICATED.
- FOR SECURITY & FORCED ENTRY PREVENTION, PROVIDE INTRUSION AND BURGLARY SECURITY DEVICES.
- ALL GLAZING WITHIN 24" OF FINISHED FLOOR TO BE TEMPERED, TYPE II, CLEAR. MANUFACTURER TO PROVIDE SHOP DRAWINGS FOR APPROVAL PRIOR TO START OF WORK.

SECOND FLOOR DOOR SCHEDULE									
NO.	WD	HGT	THK	ELEV	CASING	HEAD/JAMB	THRESHOLD	FINISH	REMARKS
E-200	3'-0"	8'-0"	1 3/4"	1	SEE INT. ELEV.	D-1/A-2.2	D-1/A-2.2	BRONZE	FRENCH DOOR
J-201	2'-4"	8'-0"	1 3/4"	2	SEE INT. ELEV.	D-2/A-2.2		BRONZE	WOOD DOOR
J-202	2'-4"	8'-0"	1 3/4"	3	SEE INT. ELEV.	D-3/A-2.2		BRONZE	WOOD DOOR
J-203	2'-4"	8'-0"	1 3/4"						SHOWER DOOR

DOOR SCHEDULE


DOOR NOTES:

- EXTERIOR FRENCH DOORS BY MARVIN OR APPROVED EQUAL. ALL EXTERIOR DOORS TO MEET DADE COUNTY PRODUCT APPROVAL FOR IMPACT, CYCLIC WIND PRESSURE, AIR & WATER INFILTRATION.
- ALL EXTERIOR DOOR MIRRAL HEIGHTS TO BE COORDINATED WITH ARCHITECT BEFORE ORDERING OF DOORS.
- CONTRACTOR TO PROVIDE QUOTE TO INCLUDE EXTERIOR BRONZE COLOR W/ INTERIOR FINE UNIFORM AND ALTERNATE MASONRY INTERIOR FINISH. FINISH TO BE STAINED W/ COLOR TO BE SELECTED BY ARCHITECT & SEALED W/ POLYURETHANE.
- ALL GLAZING WITHIN 24" OF FINISHED FLOOR TO BE TEMPERED, TYPE II, CLEAR. MANUFACTURER TO PROVIDE SHOP DRAWINGS FOR APPROVAL PRIOR TO START OF WORK.
- SECURITY & FORCED ENTRY PREVENTION. PROVIDE WITH INTRUSION AND BURGLARY PROTECTION DEVICES. MAIN ENTRY DOORS SHALL BE PROVIDED WITH A DOOR SCOOP OR VISION PANELS.

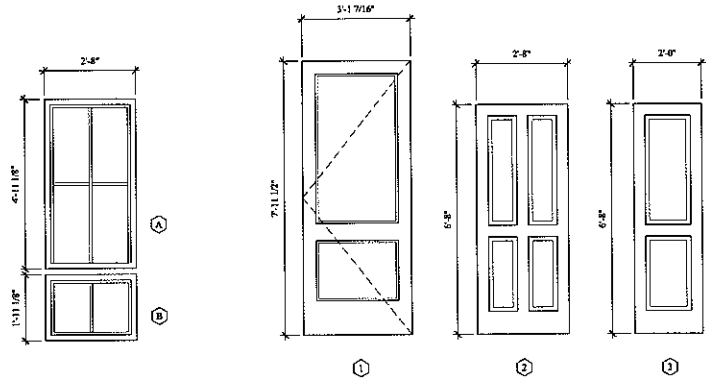


WINDOW ELEVATION


DOOR ELEVATIONS

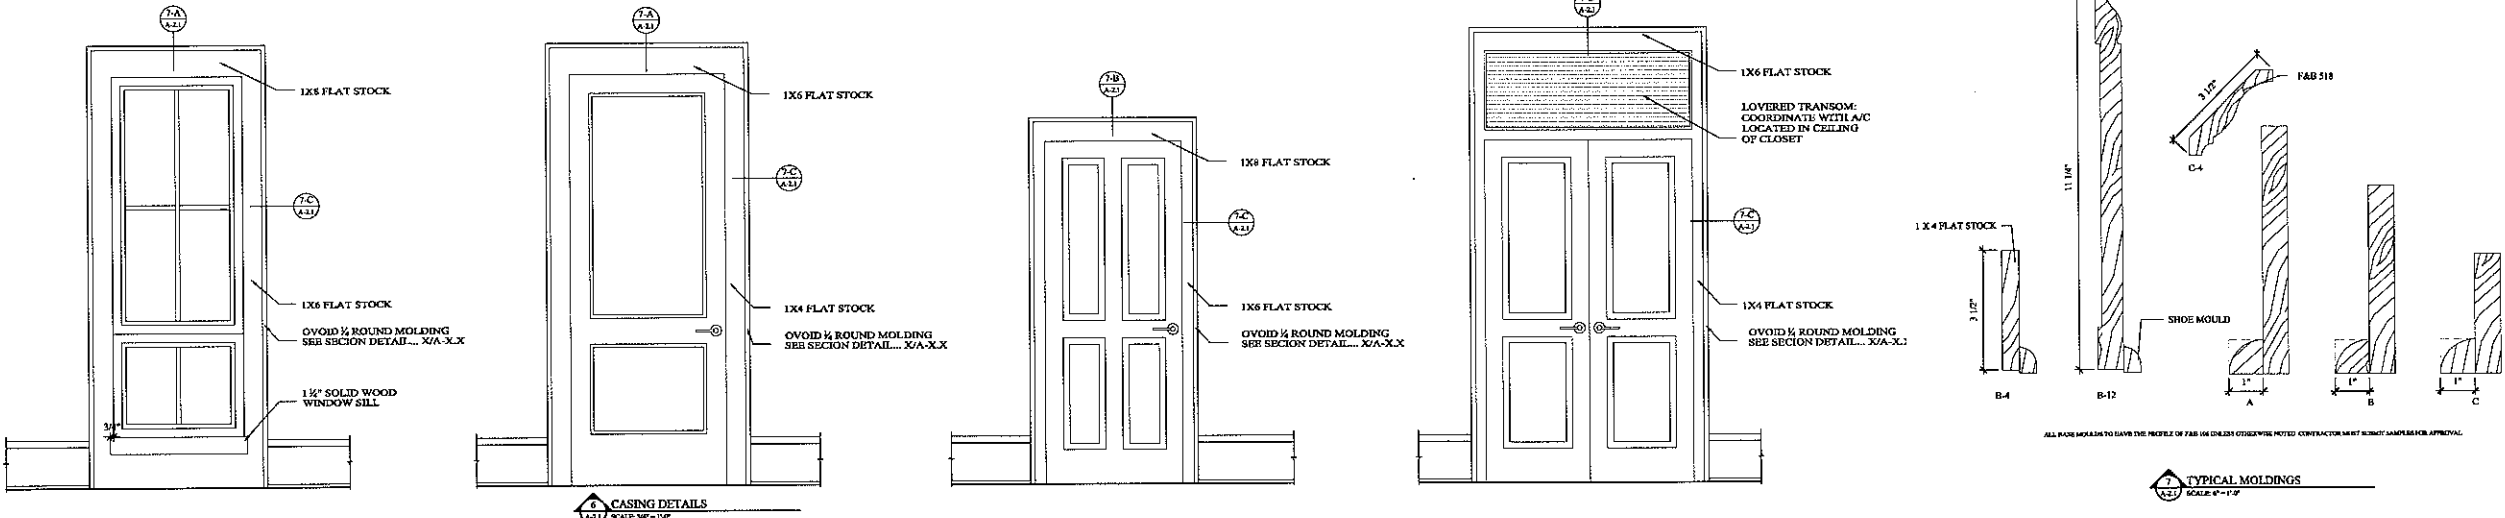


CASING DETAILS

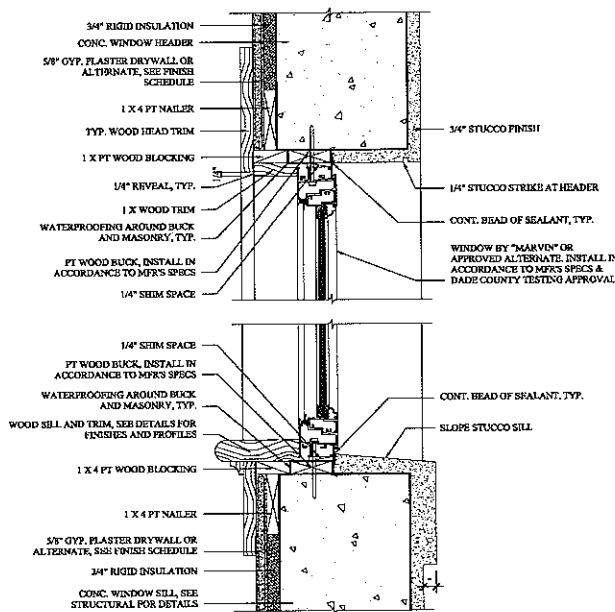


WINDOW SILL & HEADER DETAIL

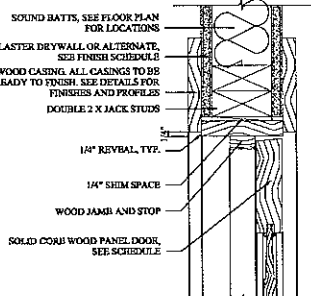

INT. DOOR HEAD/JAMB DETAIL - PARTITION

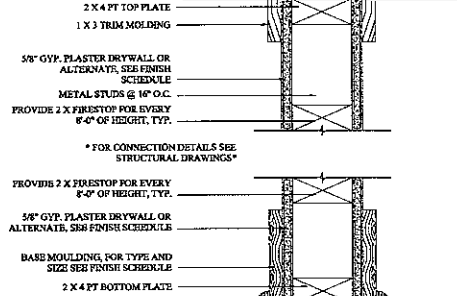

TYP. PARTITION WALL DETAIL

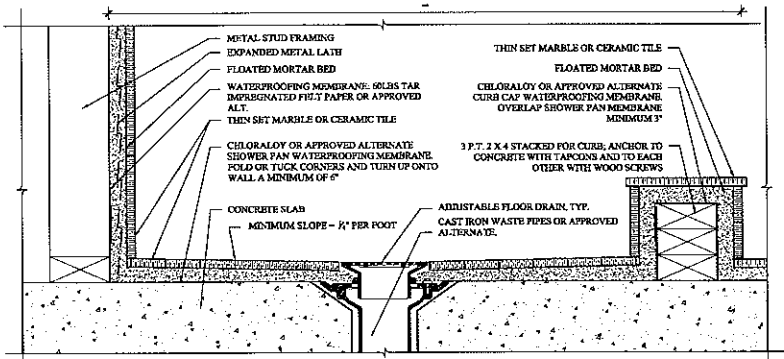


SHOWER DETAIL

These designs and drawings are the copyrighted property of Jorge L. Hernandez Architect, P.A. and may not be reproduced except with specific written consent of the architect. The contractor must check and verify all dimensions of the job and be responsible for same, reporting any discrepancies to the architect before commencing work. Drawing not to be scaled.


PROJECT:
JLH ARCHITECT
1231 MARQUETTE
CORAL GABLES
FLORIDA
NO.

JORGE L. HERNANDEZ
Architect
377 Palmetto Avenue, Coral Gables, Florida 33134 (305) 774-0022


REVISIONS:
DRAWING:
WINDOW DOOR &
FINISH DETAILS
DATE:
6-3-15
SHEET: A-2.1

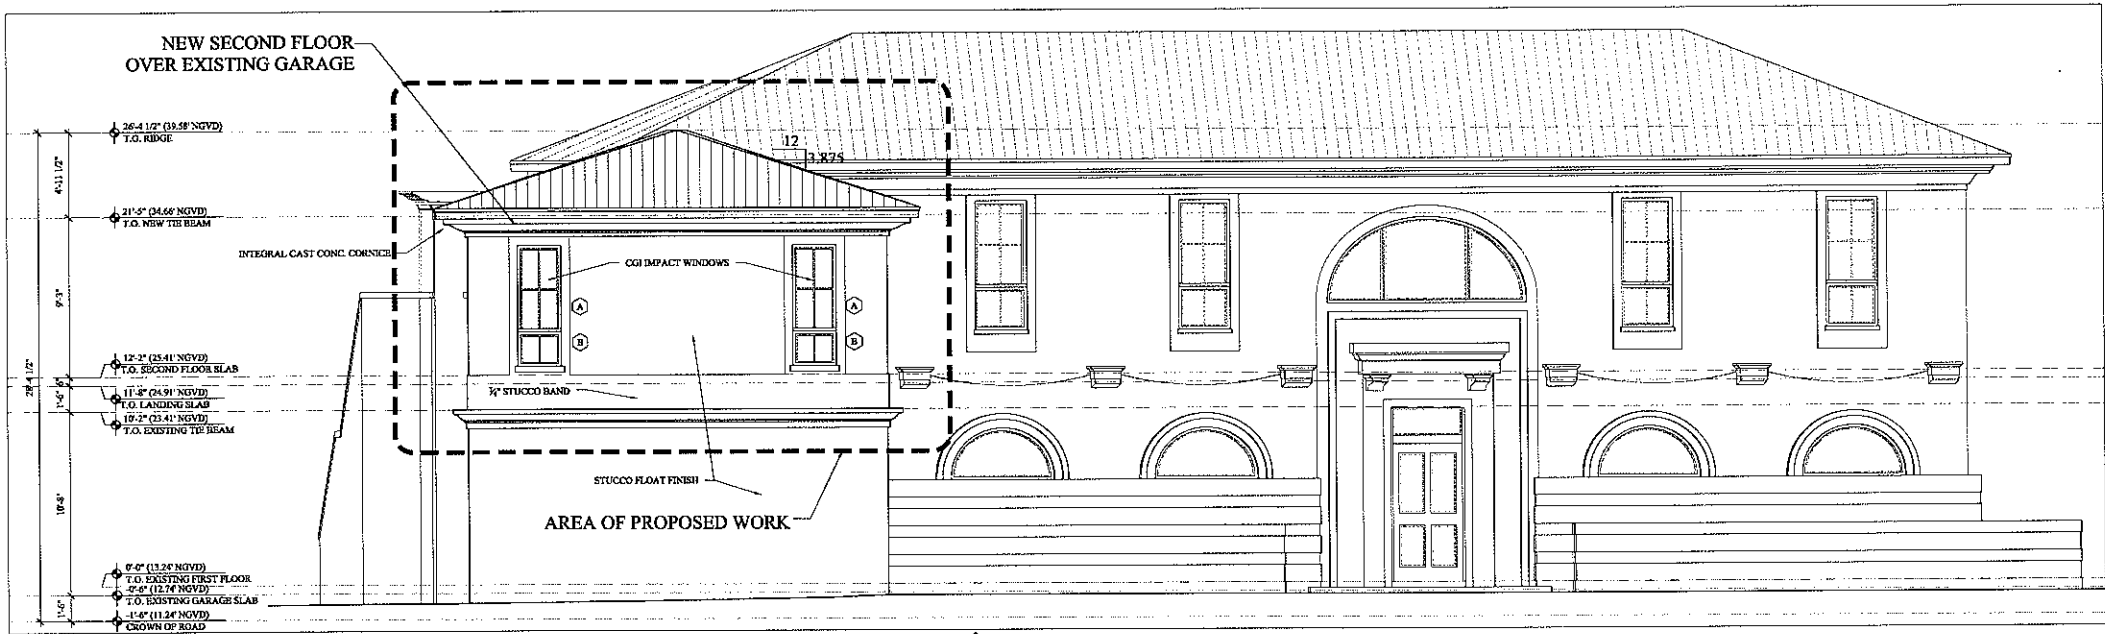


1 STREET ELEVATION
SCALE: 1/4" = 1'-0"

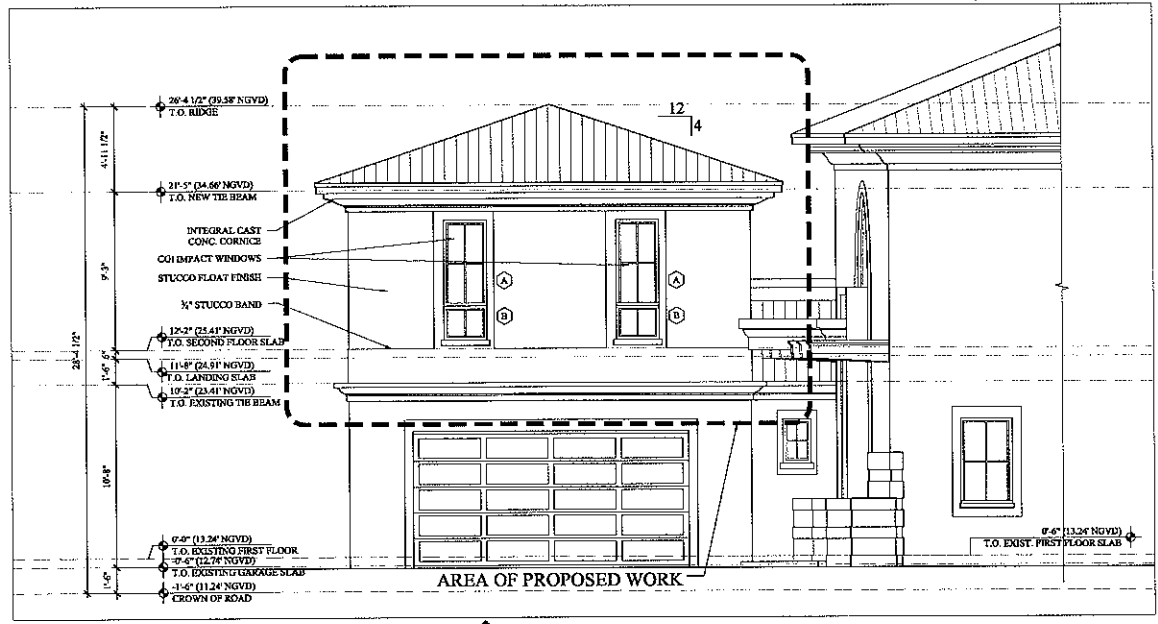

2 FRONT COURT ELEVATION
SCALE: 1/4" = 1'-0"

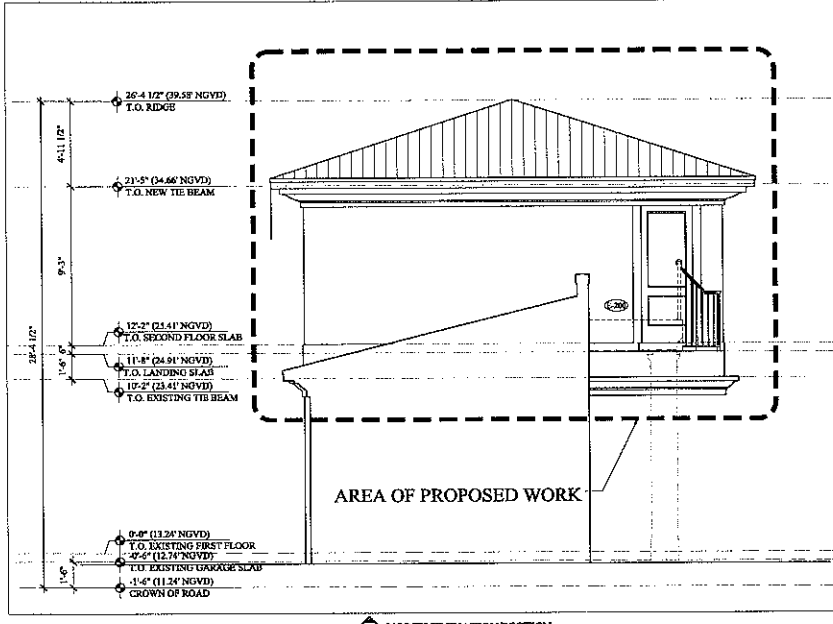

3 NORTH ELEVATION/SECTION
SCALE: 1/4" = 1'-0"




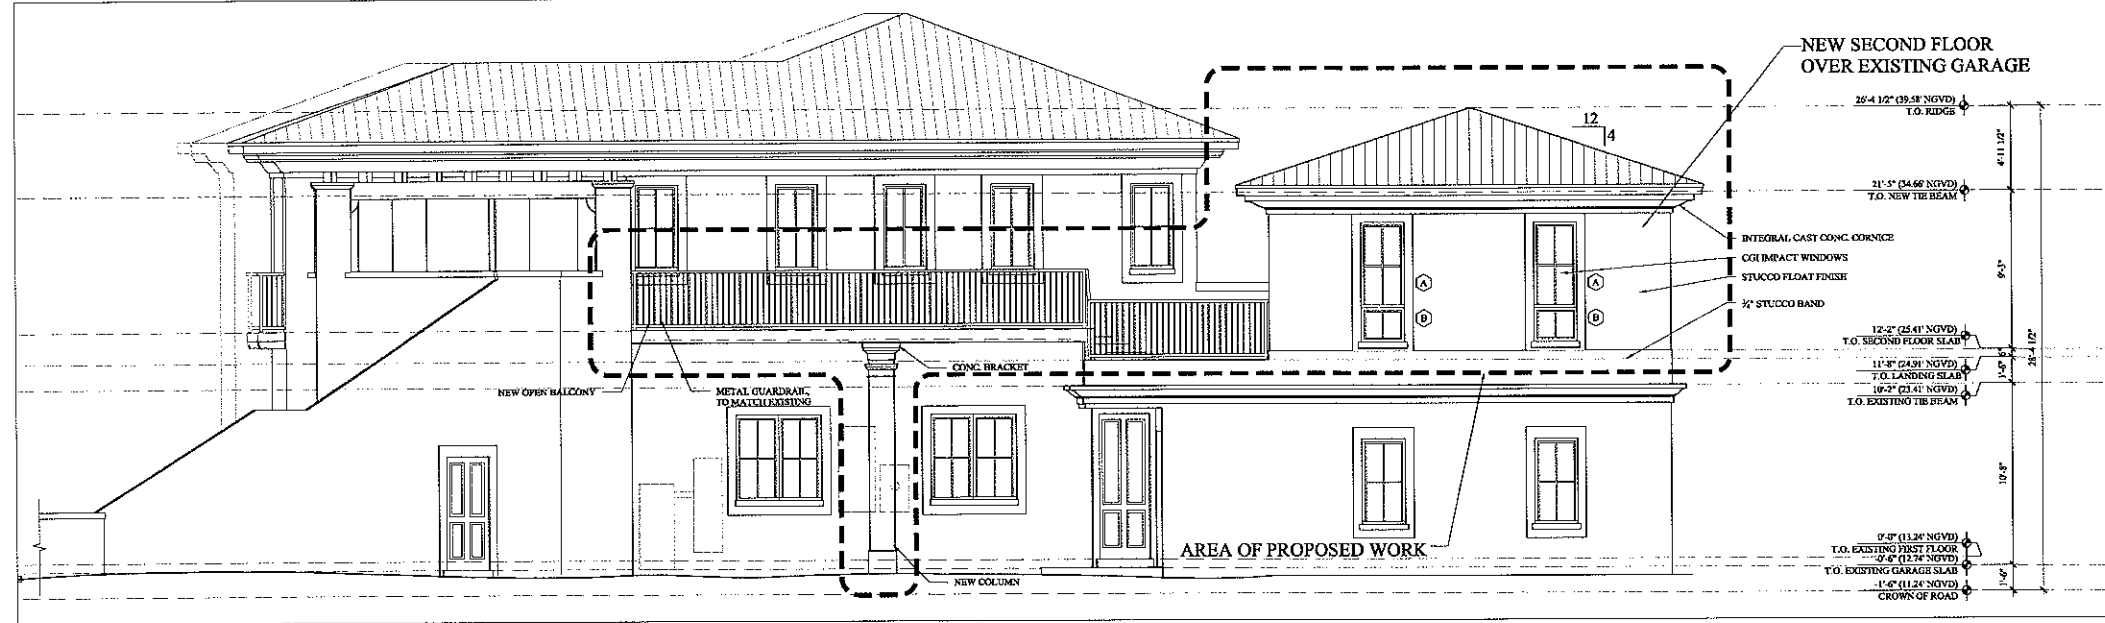


4 SIDE YARD ELEVATION
SCALE: 1/4" = 1'-0"

PROJECT:
MAYRA
RESIDENCE
1221
N. 10th St., Ft.
Coral Gables
FL 33134
NO.

JORGE L. HERNANDEZ
Architect
337 Pinaro Avenue, Coral Gables, Florida 33134 (305) 774-0022





REVISIONS:
DATE: 06/10/10
SHEET: A-3.1

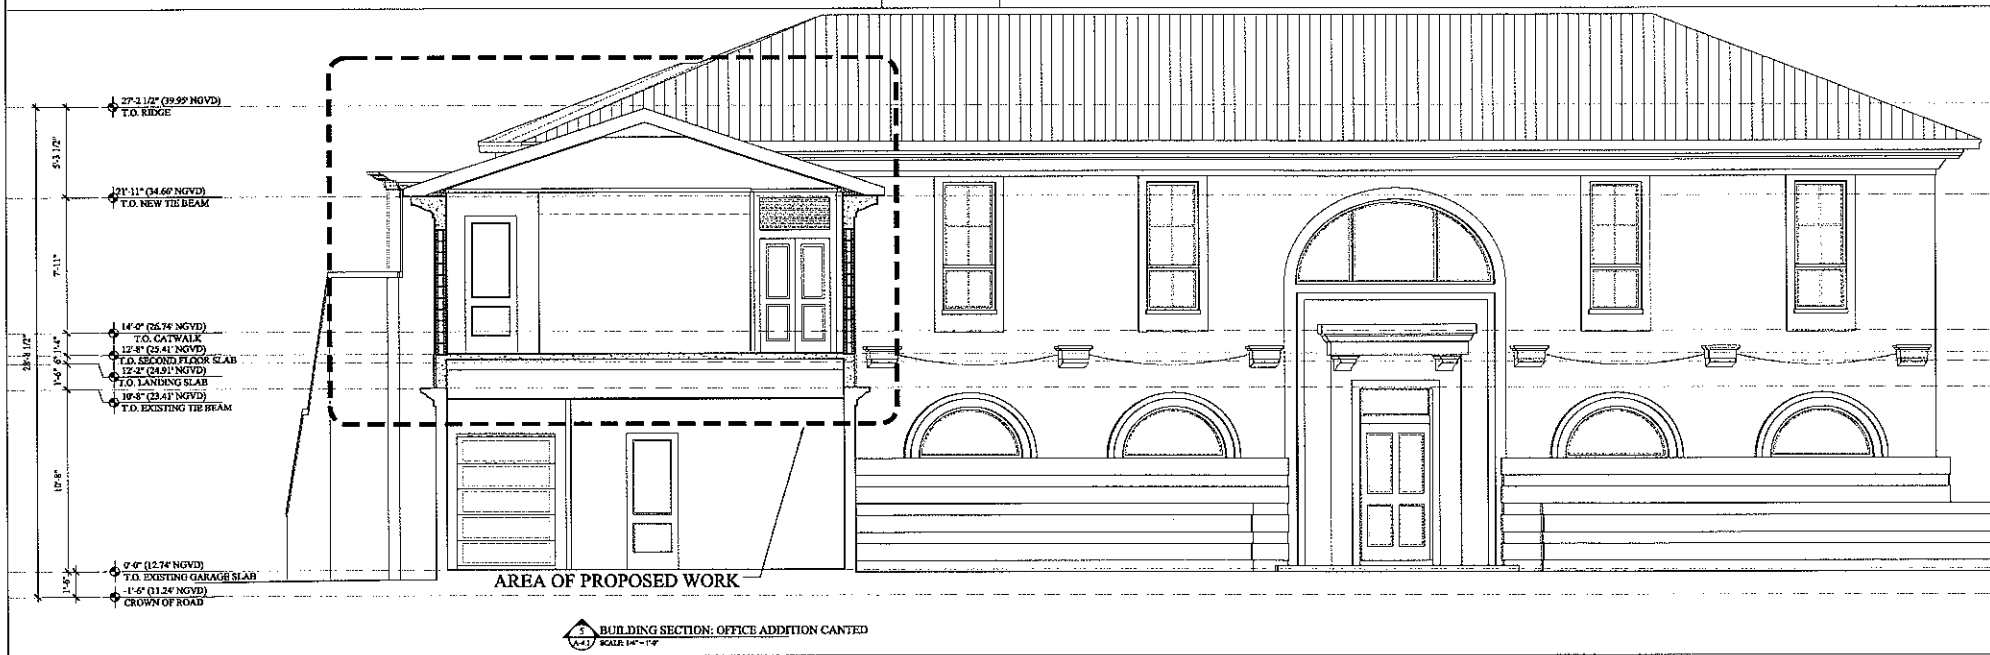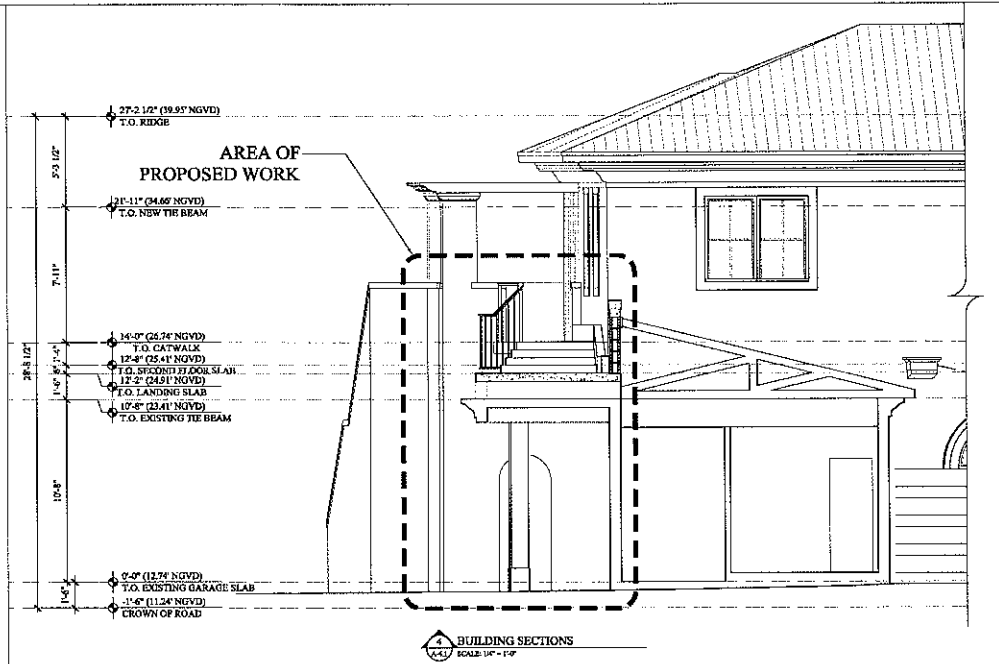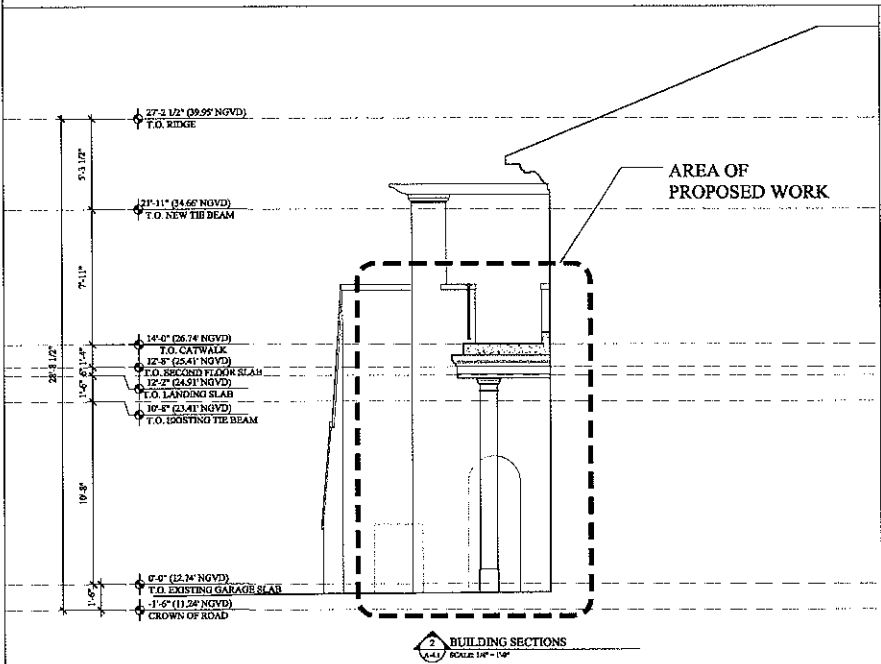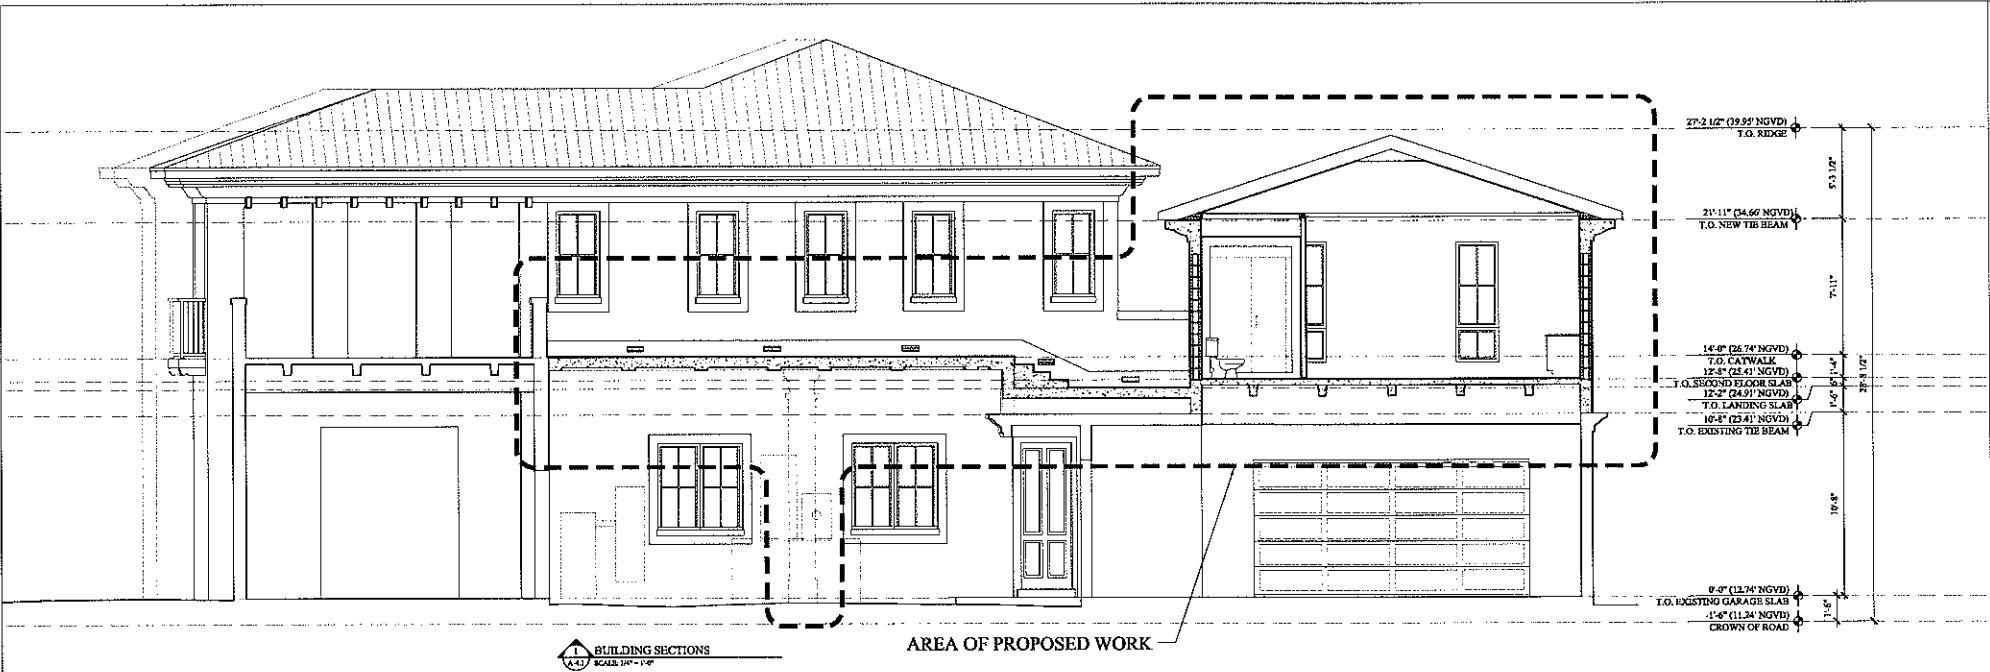


PROJECT:
NAROLA
RESIDENCE
1211 MANOULA CT
CORAL GABLES
FLORIDA
NO.



JORGE L. HERNANDEZ
Architect
P.A.
337 Palmetto Avenue, Coral Gables, Florida 33134 (305) 774-0022

REVISIONS:
1
2
2

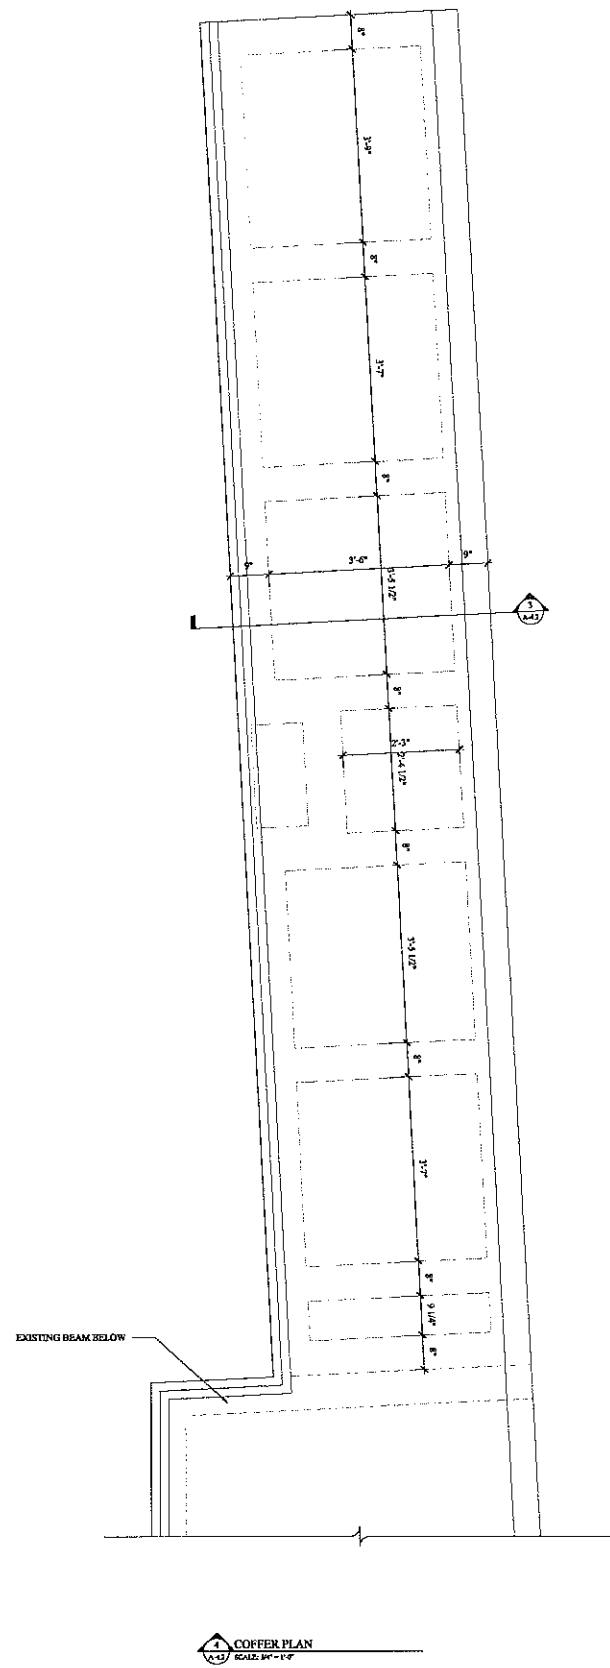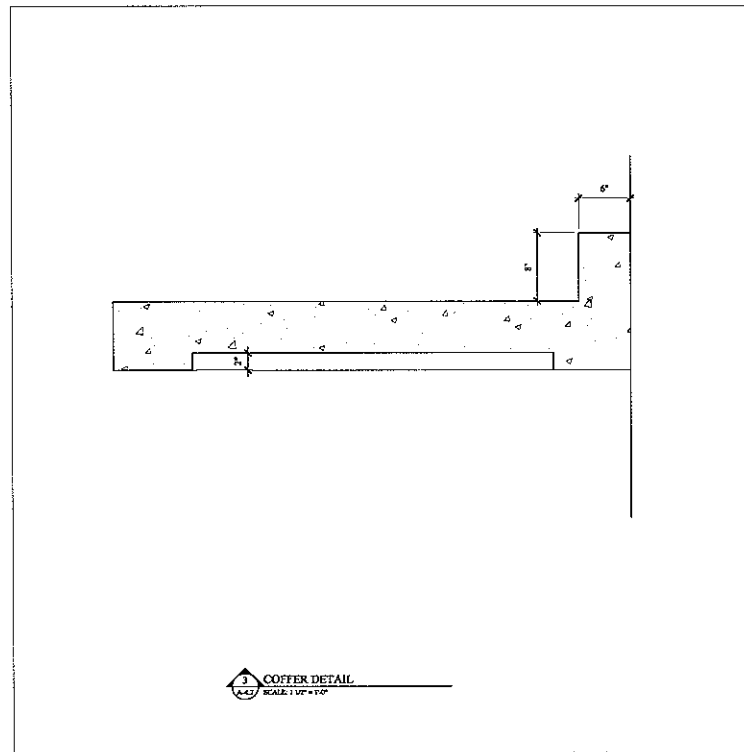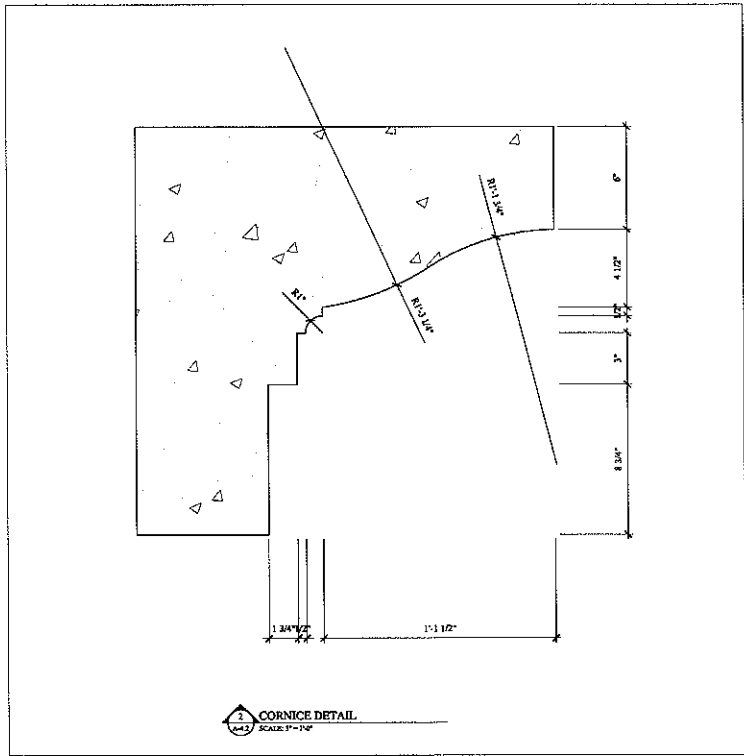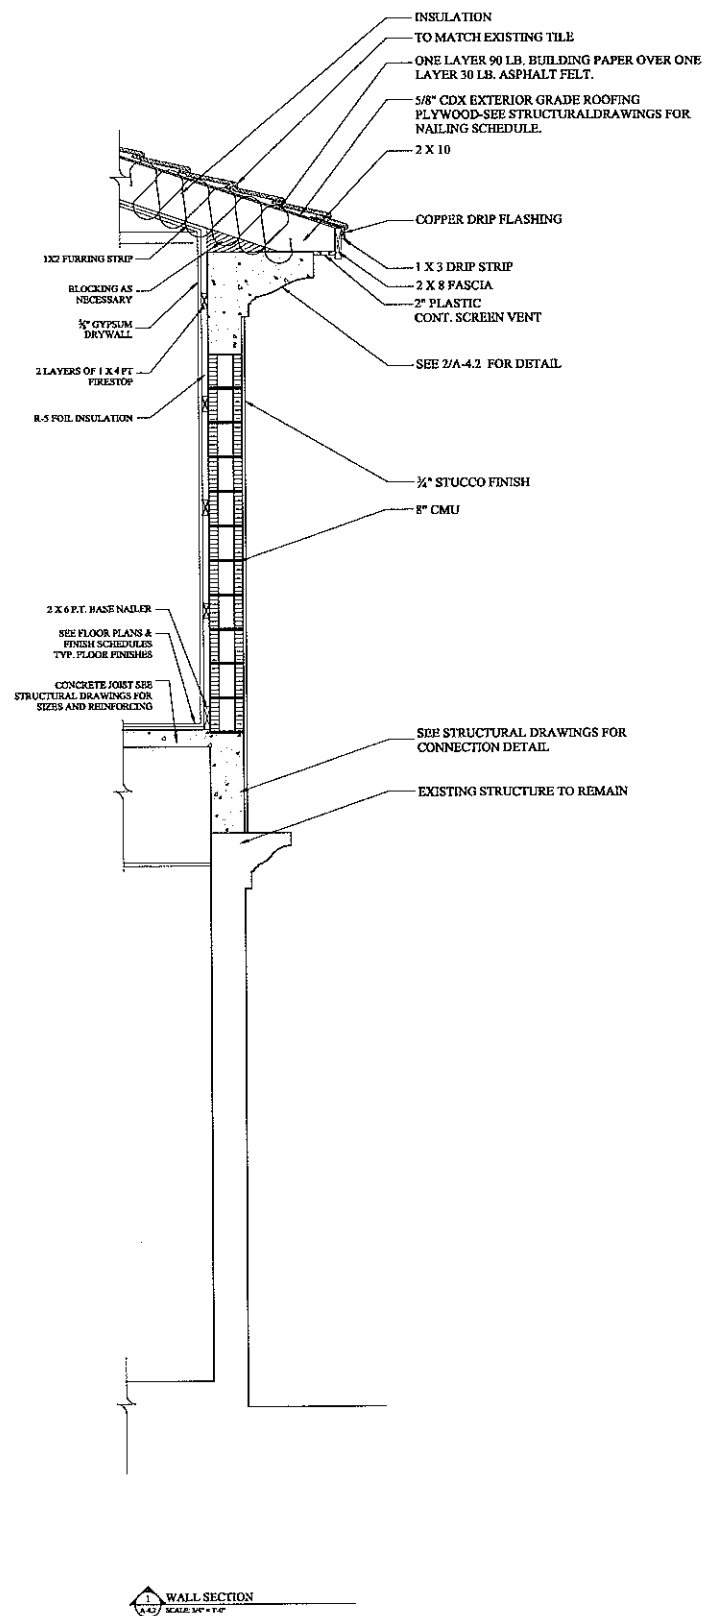

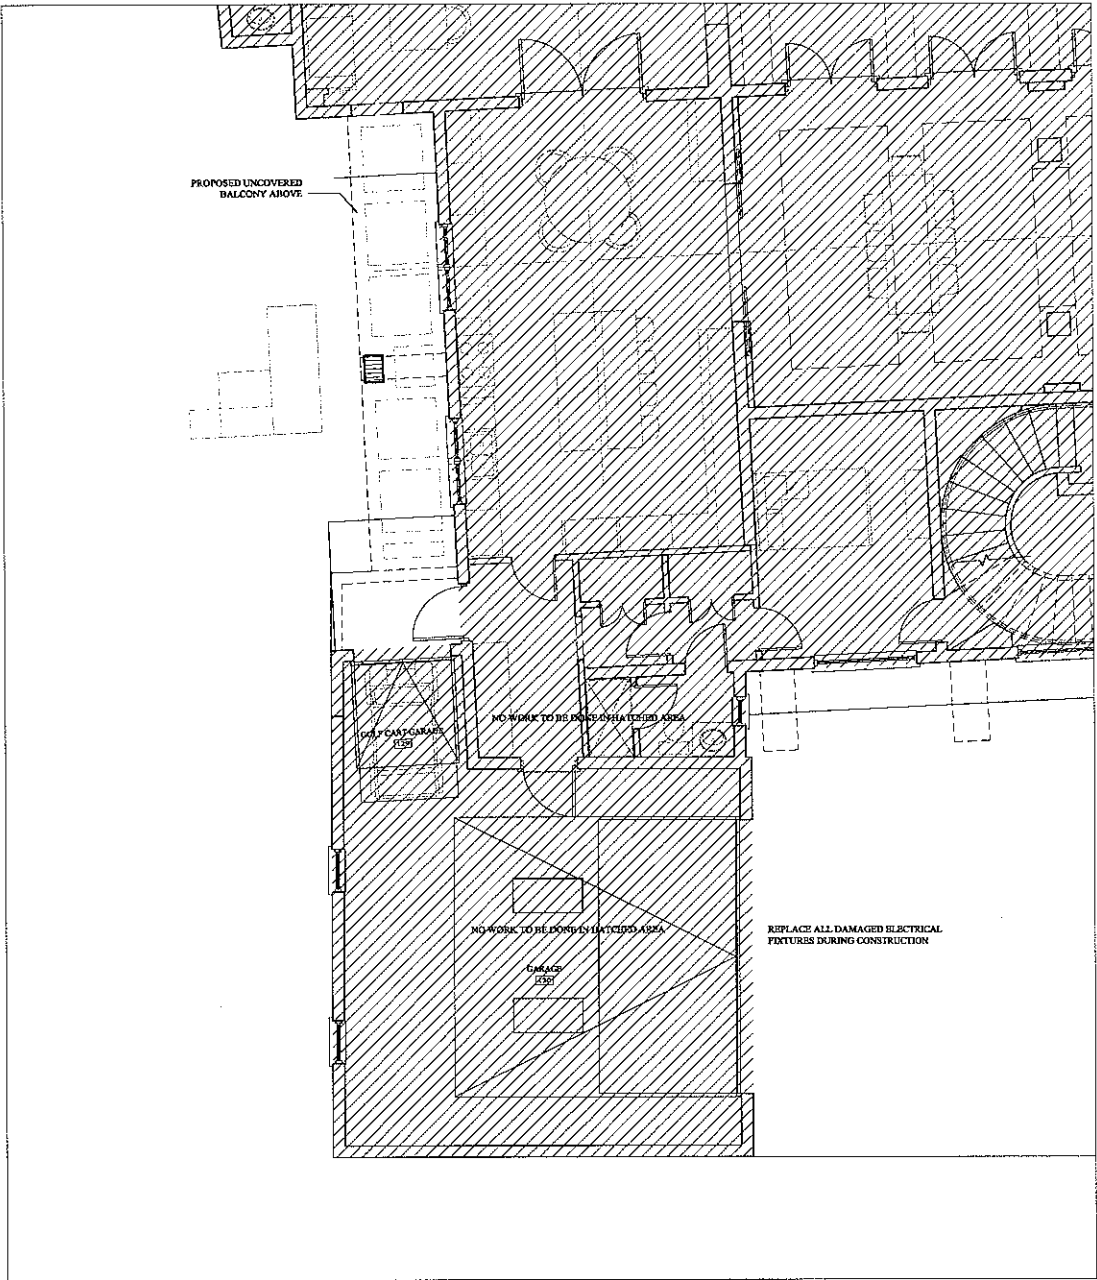


1 FIRST FLOOR REFLECTED CEILING
SCALE: 1/4" = 1'-0"

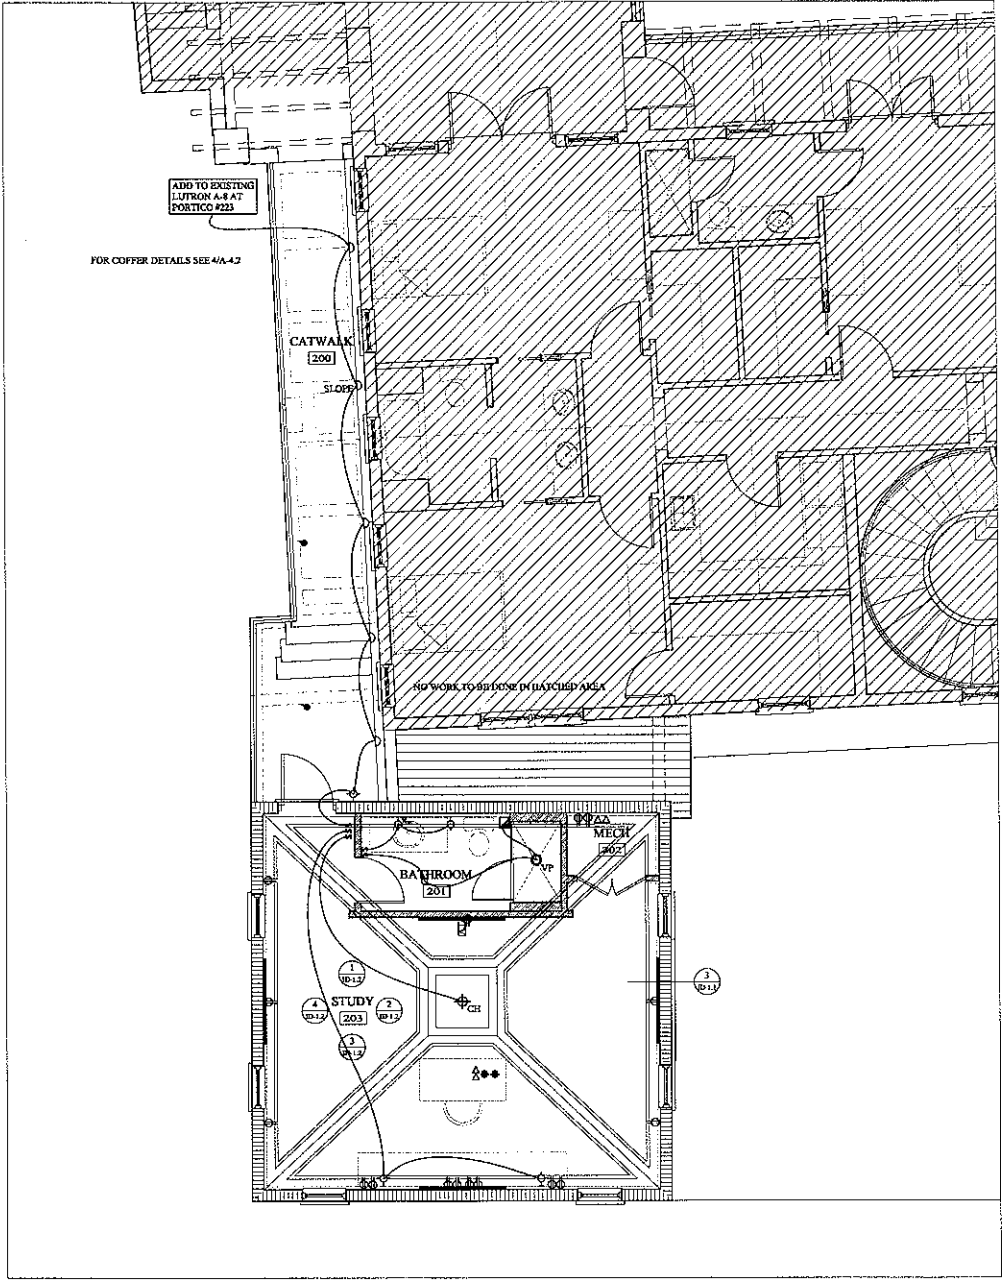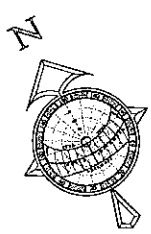

2 SECOND FLOOR REFLECTED CEILING PLAN
SCALE: 1/4" = 1'-0"

LEGEND	
CH	EXHAUST FAN
WS	FLUORESCENT LIGHT
HH	FLOOR OUTLET, 120V, 20 AMPS
PL	QUAD FLOOR OUTLET, 120V, 20 AMPS
VL	OUTLET, GROUND FAULT INTERRUPT 120V, 20 AMPS
WW	CLOCK OUTLET, 120V, 20 AMPS
TV	OUTLET, 120V, 20 AMPS
SL	PHONE OUTLET
EL	UNDERCOUNTER LIGHTS
SP	PIN LIGHT
CL	POOL LIGHT
	SWIVEL ARM READING LIGHT
	SWITCH

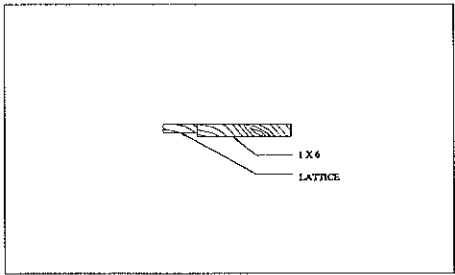

3 CEILING DETAIL
SCALE: 3/4" = 1'-0"



PROJECT:
RESIDENTIAL
1231 MARQUESETT
CORAL GABLES
FLORIDA
NO.

JORGE L. HERNANDEZ
Architect
P.A.
337 Palermo Avenue, Coral Gables, Florida 33134 (305) 774-0022

REVISIONS:
1
2
3
4

DRAWING:
INTERIORS
DATE:
04.11.15
SHEET: 1D-1.2