



## City of Coral Gables Planning and Zoning Staff Report

Applicant: Valencia 34 Development, LLC

Application: Zoning Code Text Amendment  
Planned Area Development

Property: **515 Valencia, formerly known as Villa Valencia**  
(501 - 525 Valencia Avenue)

Public Hearing: Planning and Zoning Board

**Date and Time: December 14, 2016, 6:00 – 9:00 p.m.**

Location: City Commission Chambers, City Hall,  
405 Biltmore Way, Coral Gables, Florida, 33134

### 1. APPLICATION REQUEST

Zoning Code Text Amendment and Planned Area Development approval for the project referred to as "515 Valencia", as follows:

1. An Ordinance of the City Commission of Coral Gables, Florida providing for a text amendment to the City of Coral Gables Official Zoning Code, Appendix A, "Site Specific Zoning Regulations", Section A-12, "Biltmore Section" adding site specific provisions increasing the maximum permitted floor area ratio for the property legally described as Lots 24-38, Block 7, Biltmore Section; providing for repealer provision, severability clause, codification, and providing for an effective date.
2. An Ordinance of the City Commission of Coral Gables, Florida requesting review of a Planned Area Development (PAD) pursuant to Zoning Code Article 3, "Development Review," Division 5, "Planned Area Development (PAD)," for the proposed project referred to as "515 Valencia" on the property legally described as Lots 24-38, Block 7, Biltmore Section (501 - 525 Valencia Avenue), Coral Gables, Florida; including required conditions; providing for a repealer provision, providing for a severability clause, and providing for an effective date.

Approval of Zoning Code Amendments and Planned Area Developments require review by the Planning and Zoning Board, and City Commission review and approval at two (2) public hearings (via Ordinance).

## 2. APPLICATION SUMMARY

### Project Summary


Villa Valencia is located in a transitional multi-family residential area between higher-intensity downtown Coral Gables and single-family neighborhoods. The proposed multi-family residential building includes 38 apartment units, ranging from three to five bedrooms. At the ground level, at the corner of Valencia Avenue and Hernando Street, the applicant has proffered a 10,954 square foot open space for the benefit of the neighborhood.

<b>Site Area</b>	1.04 acres (45,229 sf)
<b>FAR</b>	3.0 FAR (135,687 sf)
<b>Height</b>	12 Floors <ul style="list-style-type: none"><li>• 44'8" West Parking Podium</li><li>• 131'4" Apartment Tower</li><li>• 147' 5" Rooftop Architectural Feature</li></ul>
<b>Program</b>	38 apartment units <ul style="list-style-type: none"><li>• 3 three-bedroom units (approximately 2,600 sf)</li><li>• 29 four-bedroom units (approximately 3,060 sf)</li><li>• 4 five-bedroom units (approximately 3,420 sf)</li><li>• 2 five-bedroom penthouse units (4,404 sf)</li></ul>
<b>Parking</b>	89 spaces

### Valencia Avenue Elevation



Site Plan

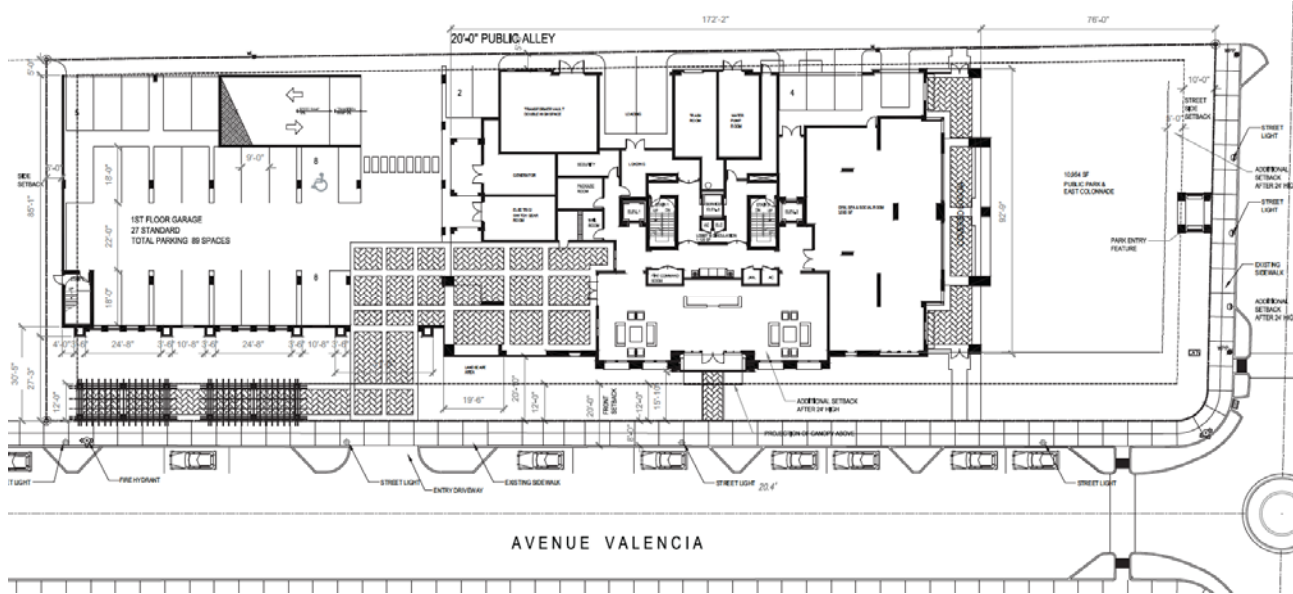

Standard	Currently Permitted	Permitted if Application Requests Approved	Proposed Development
Total site area	45,229 sf	n/a	n/a
FAR / permitted development	2.0 90,458 sf	3.0 135,687 sf	2.97 134,545 sf
Residential Density	<ul style="list-style-type: none"> <li>• 40 units / acre</li> <li>• 50 units / acre with Med Bonus</li> </ul>	<ul style="list-style-type: none"> <li>• 40 units / acre</li> <li>• 50 units / acre with Med Bonus</li> </ul>	<ul style="list-style-type: none"> <li>• 37 units / acre (total of 38 units)</li> </ul>
Total Residential Units	52 with Med Bonus	52 with Med Bonus	38
<i>Three bedroom</i>			3
<i>Four bedroom</i>			29
<i>Five bedroom</i>			6
Total Off-Street Parking Spaces	86	86	89
Building height (Habitable Space)	150’*	150’*	131’4”
Number of stories	13*	13*	12
Landscape open space	20%	20%	32%
<b>Setbacks</b>			
Valencia Avenue	12’	12’	15’ – 30’
Hernando Street	15’	15’	76’
Side Property Line	5’	5’	5’
Alley	5’	5’	5’

\* As per Site Specific Zoning in Appendix A of the Zoning Code.

**Project Context and Surrounding Uses**

The property is bounded by Hernando Street (east), Valencia Avenue (south), two-story apartment buildings (west) and high-rise and low-rise commercial buildings across an alley (north).



*Aerial with 45 degree Building Perspective (from Google Maps)*

The following table provides the subject property’s designations:

**Existing Property Designations**

Comprehensive Plan Map designation	“Multi-Family Medium Density”
Zoning Map designation	Multi-Family Special Area (MFSA)
Within Central Business District	No
Within a designated Mixed-Use Overlay District (MXOD)	No
Mediterranean Architectural District (citywide)	Yes
Within Coral Gables Redevelopment Infill District (GRID)	No

**Site Specific Zoning Regulations**


In addition to the Future Land Use Classification of Multi-Family Medium Density, and the Zoning District of Multi-Family Special Area, the subject property has Site Specific Regulations, outlined in Appendix A of the Zoning Code. These Site Specific Regulations specify that all apartment buildings on Blocks 2, 3, 6, 7 and 8 of the Biltmore Section may not exceed thirteen (13) stories or one hundred and fifty (150) feet in height, whichever is less.

**Surrounding Land Uses**


Location	Existing Land Uses	CP Designations	Zoning Designations
North	<ul style="list-style-type: none"> <li>One-story office and retail buildings</li> <li>13-story 550 Biltmore Way office building</li> </ul>	Commercial High-Rise Intensity	Commercial Limited
East	13-story “Laroc” condominium building	Multi-Family Medium Density	Multi-Family Special Area
South	One and two-story garden apartments buildings	Multi-Family Low Density	Multi-Family Special Area
West	Two-story garden apartments	Multi-Family Medium Density	Multi-Family Special Area

**Land Use Classification and Zoning District**

The property’s existing land use and zoning designations are illustrated on the following maps:

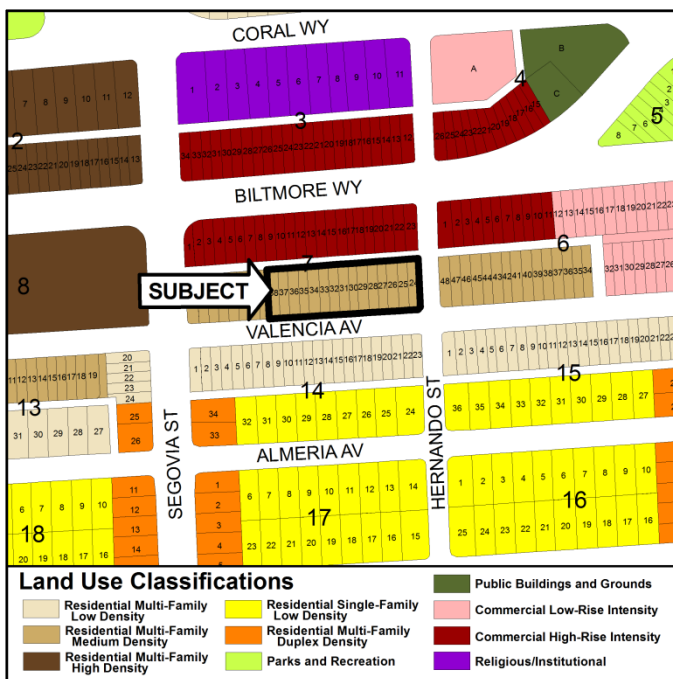


Existing Future Land Use Map

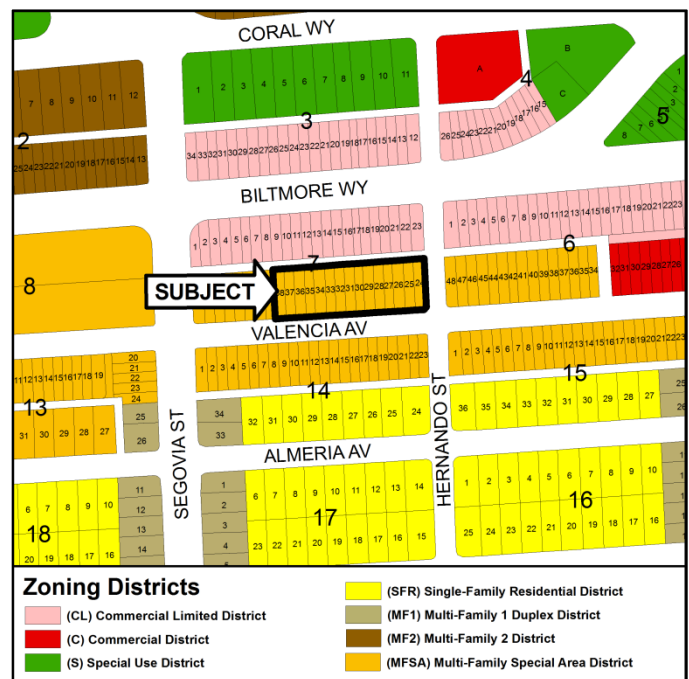


Existing Zoning Map

The project context and surrounding uses are shown on the following images:

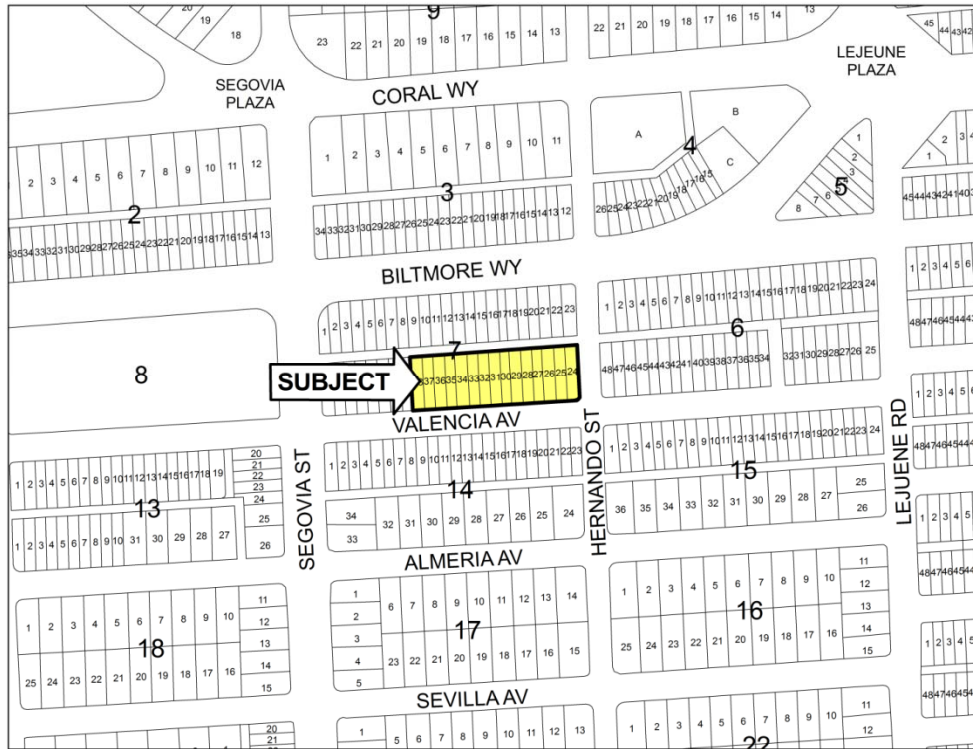

Lot, Block and Section Location Map

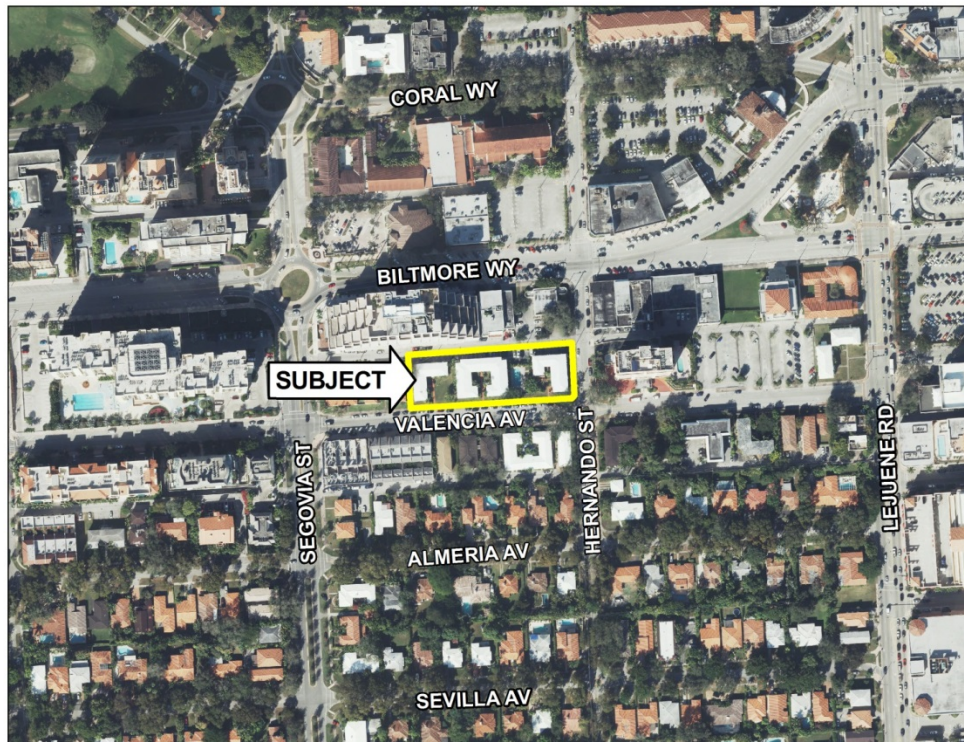

Aerial

### 3. REVIEW TIMELINE AND PUBLIC NOTIFICATIONS

The updated proposal has undergone the following official City reviews:

<b>Type of Review*</b>	<b>Date</b>	<b>Result of Review</b>
<i>Development Review Committee</i>	<i>07.25.14</i>	<i>Comments Provided</i>
<i>Board of Architects</i>	<i>10.09.14</i>	<i>Preliminary Design Approval</i>
<i>Board of Architects</i>	<i>11.07.14</i>	<i>Mediterranean Bonus Approval</i>
<i>Planning and Zoning Board</i>	<i>09.09.15</i>	<i>Continued and Re-Advertised</i>
<i>Planning and Zoning Board</i>	<i>01.13.16</i>	<i>Continued to February PZB</i>
<i>Planning and Zoning Board</i>	<i>02.10.16</i>	<i>Continued to March PZB</i>
<i>Planning and Zoning Board</i>	<i>03.09.16</i>	<i>Continued to April PZB</i>
<i>Planning and Zoning Board</i>	<i>04.13.16</i>	<i>Continued and Re-Advertised</i>
<i>Planning and Zoning Board</i>	<i>05.11.16</i>	<i>Continued to June PZB</i>
<i>Planning and Zoning Board</i>	<i>06.08.16</i>	<i>Continued and Re-Advertised</i>
Board of Architects	11.03.16	Preliminary Design Approval
Planning and Zoning Board	12.14.16	TBD
City Commission 1 <sup>st</sup> Reading	TBD	TBD
City Commission 2 <sup>nd</sup> Reading	TBD	TBD


*\*Review shown in italics indicates a previous version of the project known as Villa Valencia.*

The Applicant completed the mandatory neighborhood meeting on March 24, 2015 with notification to all property owners within 1,000 feet of the property boundary (see below map). A second meeting was held on April 30, 2015, again with all property owners within 1,000 feet notified. Additional meetings were also held with the Biltmore Neighborhood Association and the Biltmore II Condo Association.

In advance of the September 2015, January 2016, and May 2016 Planning and Zoning Board meeting, a courtesy notice was sent to all property owners within 1,000 feet of the property boundary that identifies the application filed, proposed public hearing dates/times, and provides an opportunity to submit comments and location where the application file can be reviewed. Approximately 1,173 notices were mailed each time. Public comments received were placed in the public record. A legal advertisement was published in the newspaper and the property was posted each time as well.

In preparation for the updated 515 Valencia application, the applicant held a neighborhood meeting on November 28, 2016 with notification to all property owners within 1,000 feet of the property boundary.

In advance of the December 2016 Planning and Zoning Board meeting for the updated 515 Valencia application, a courtesy notice was sent to all property owners within 1,000 feet of the property boundary that identifies the application filed, proposed public hearing dates/times, and provides an opportunity to submit comments and location where the application file can be reviewed. Approximately 1,173 notices were mailed each time. Public comments received were placed in the public record. A legal advertisement was published in the newspaper and the property was posted each time as well.

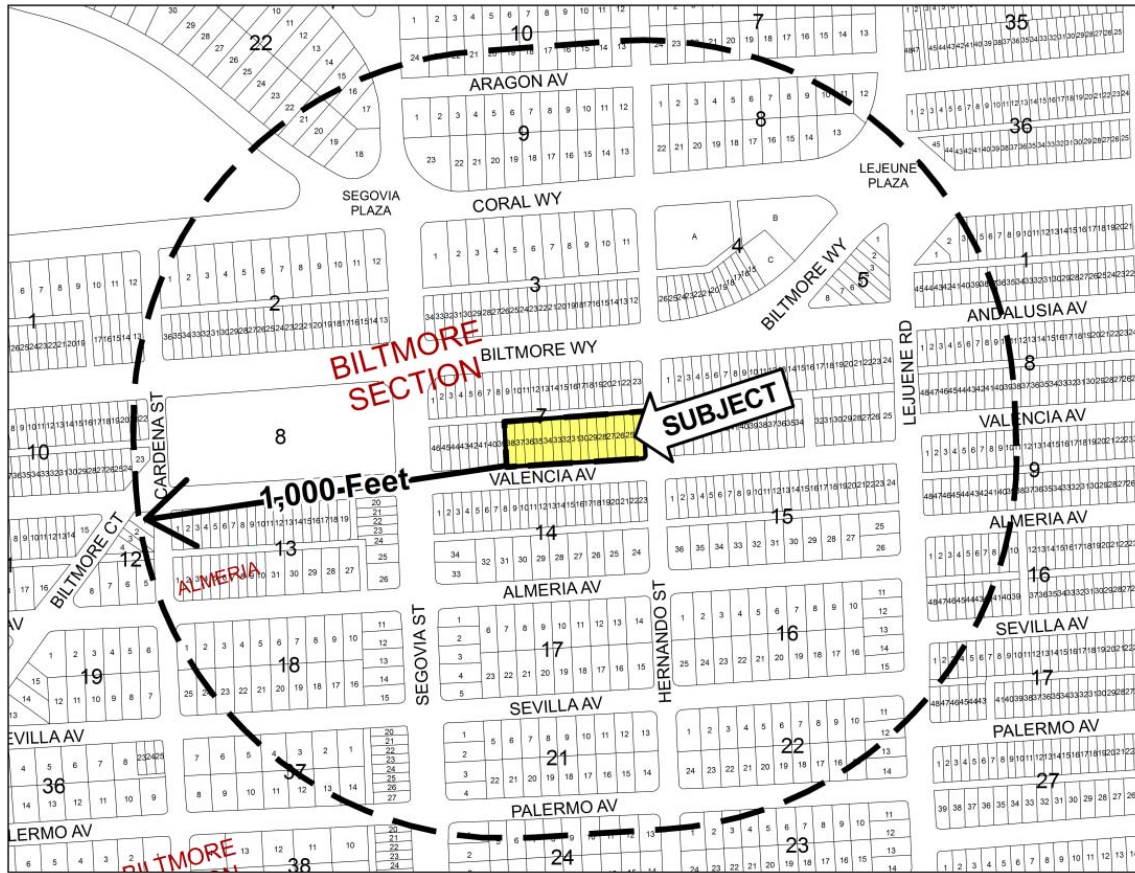

Courtesy Notification Radius Map

The following has been completed to solicit input and provide notice of the updated 515 Valencia application:

**Public Notice**

Type	Date
Applicant neighborhood meetings	November 28, 2016
Courtesy notification - 1,000 feet of the property	December 2, 2016
Posting of property	December 2, 2016
Legal advertisement	December 2, 2016
Posted agenda on City web page/City Hall	December 9, 2016
Posted Staff report on City web page	December 9, 2016



**4. APPLICATION REQUESTS AND FINDINGS OF FACT**

**Zoning Code Text Amendment**

The Applicant proposes a Zoning Code text amendment to Appendix A, Site Specific Zoning Regulations, in order to allow for a maximum Floor Area Ratio of 3.0 for the subject property. Under the current Multi-Family Special Area Zoning District Regulations, the maximum Floor Area Ratio is 2.0.

Existing MFSA District Maximum Floor Area Ratio	Proposed Site Specifics Maximum Floor Area Ratio
2.0 FAR	3.0 FAR
90,458 square feet	135,687 square feet

The requested Zoning Code Text Amendment is shown below with proposed changes in ~~strikethrough~~/underline format.

Section A-12 – Biltmore Section

\* \* \*

G. Floor Area Ratio (FAR)

- 1. Maximum floor area ratio (FAR) for buildings located on the following described property shall be 3.0:
  - a. Lots 24-38 of Block 7

**Zoning Code Text Amendment Findings of Fact**

Zoning Code Section 3-1405 provides standards for review of proposed text amendments, and specifies that the Planning and Zoning Board shall not recommend adoption of, and the City Commission shall not adopt text amendments to the Zoning Code unless they satisfy specific criteria. Staff has found that the proposed text amendment satisfies those criteria, as follows:

Standard	Staff Evaluation
1. Promotes the public health, safety, and welfare.	<b>Complies.</b> The proposed zoning code text amendment allows for increased intensity (floor area ratio) in an appropriate area of the City in close proximity to the Central Business District, efficiently utilizing existing urban infrastructure.
2. Does not permit uses the Comprehensive Plan prohibits in the area affected by the district boundary change or text amendment.	<b>Complies.</b> The proposed zoning code text amendment allows for the same uses (multi-family dwellings and accessory uses) as the existing Multi-Family Special Area (MFSA) zoning district.
3. Does not allow densities or intensities in excess of the densities and intensities which are permitted by the future land use categories of the affected	<b>Complies.</b> The proposed Zoning Code text amendment does not allow densities or intensities in excess of the Multi-Family Medium Density land use category for the affected property.

---

property.

- |  |   |
|--|---|
| 4. Will not cause a decline in the level of service for public infrastructure which is the subject of a concurrency requirement to a level of service which is less than the minimum requirements of the Comprehensive Plan. | <b>Complies.</b> The proposed Zoning Code text amendment allows for increased intensity (Floor Area Ratio) for a specific site in close proximity to the Central Business District. Urban infill near the Central Business District is a stated goal of the Comprehensive Plan. Concurrency for schools, traffic, and public utilities and other public services is a requirement of the City review process and any potential decrease in level of service shall be mitigated. |
| 5. Does not directly conflict with an objective or policy of the Comprehensive Plan.   | <b>Complies.</b> The proposed Zoning Code text amendment does not directly conflict with an objective or policy of the Comprehensive Plan.  |

---

*Staff comments:* The standards identified in Section 3-1405 for the proposed Zoning Code text amendment are satisfied. The proposed project is consistent with the goals, objectives and policies of the City's Comprehensive Plan as provided herein.

## Planned Area Development

Planned Area Development (PAD) is a development option in the City of Coral Gables for the purpose of allowing creative and imaginative development for the purpose of public benefit, in particular to provide improved open space opportunities.

The Applicant is requesting a Planned Area Development for this property in order to provide the unique open space opportunity of a 10,000 square foot open space at the intersection of Hernando Street and Valencia Avenue. In addition, the Planned Area Development provides some flexibility in terms of zoning regulations.

## Purpose and Objectives

Zoning Code Section 3-501 states that a proposed PAD project must comply with the following:

- 1. Allow opportunities for more creative and imaginative development than generally possible under the strict applications of these regulations so that new development may provide substantial additional public benefit.*
- 2. Encourage enhancement and preservation of lands which are unique or of outstanding scenic, environmental, cultural and historical significance.*
- 3. Provide an alternative for more efficient use and, safer networks of streets, promoting greater opportunities for public and private open space, and recreation areas and enforce and maintain neighborhood and community identity.*
- 4. Encourage harmonious and coordinated development of the site, through the use of a variety of architectural solutions to promote Mediterranean architectural attributes, promoting variations in bulk and massing, preservation of natural features, scenic areas, community facilities, reduce land utilization for roads and separate pedestrian and vehicular circulation systems and promote urban design amenities.*
- 5. Require the application of professional planning and design techniques to achieve overall coordinated development eliminating the negative impacts of unplanned and piecemeal developments likely to result from rigid adherence to the standards found elsewhere in these regulations.*

## Public Benefits

The proposed 515 Valencia project meets the purpose and objectives of the PAD regulations. Multiple public benefits are offered in connection with this project, including:

1. Approximately 32% of the project site is landscaped open space, exceeding the minimum PAD requirement of 20% open space.
2. Approximately 10,000 square feet of publicly-accessible open space on the project site at the corner of Hernando Street and Valencia Avenue.
3. Increased streetscape and landscape along Valencia Avenue and Hernando Street.

## Site Plan Review Considerations

### Traffic Study

The Applicant completed a Traffic Study dated November 2016. The Public Works Department and their consultant, Atkins have reviewed the Applicant's proposed plans and Traffic Study, reviewed impacts on neighborhood traffic patterns, and have not raised objections to the proposed project. Their comments have been incorporated into the conditions of approval.

Final design of streetscape features will be approved by the Public Works Director prior to issuance of a Building Permit.

#### *Overhead Utilities*

There are existing overhead utility lines along Hernando Street and the public alley to the north of the project. As a condition of approval, all overhead utilities around the project shall be relocated underground as a part of the 515 Valencia development project. This will allow for improved landscaping opportunities around the project.

#### *Landscape Plan*

The proposed landscape plan includes trees, ground cover, hedges and palms. Two areas of the landscape plan that require additional coordination with the Landscape Services Director include the landscaped setback to the south and west of the parking garage, and the open space at the corner of Hernando Street and Valencia Avenue.

The setback around the parking garage requires additional layering and buffering to soften the effect of the five-story parking garage on the streetscape of Valencia Avenue and the adjacent residential property. The streetscape along Hernando Street should be enhanced with larger and more closely spaced shade trees, in conjunction with the condition of approval that all overhead utilities around the project should be relocated underground.

#### **Findings of Fact**

Section 3-503 of the Zoning Code states the required findings for a proposed PAD project is as follows:

A. *In what respects the proposed plan is or is not consistent with the stated purpose and intent of the PAD regulations.*

*Staff comments:* The proposed plan is consistent with the stated purpose and intent of the PAD regulations in that it provides greater opportunities for ground-level, publicly accessible open space.

B. *The extent to which the proposed plan departs from the zoning and subdivision regulations otherwise applicable to the subject property, including but not limited to density, size, area, bulk and use, and the reasons why such departures are or are not deemed to be in the public interest.*

*Staff comments:* The proposed plan meets the zoning and subdivision regulations otherwise applicable to the subject property.

C. *The extent to which the proposed plan meets the requirements and standards of the PAD regulations.*

*Staff comments:* The proposed plan meets the requirements and standards of the PAD regulations.

D. *The physical design of the proposed PAD and the manner in which said design does or does not make adequate provision for public services, provide adequate control over vehicular traffic, provide for and protect designated common open areas, and further the amenities of light and air, recreation and visual enjoyment.*

*Staff comments:* Vehicular traffic is designated to one curb cut on Valencia at the western end of the project, therefore minimizing the potential for vehicular – pedestrian conflicts. All loading and service and an additional vehicular access to the parking garage are located off of the alley, which is appropriate. The proposed plan provides for a 10,000 square foot common open area at the corner of Hernando Street and Valencia Avenue, which has the potential to further the amenities of light and air, recreation and visual enjoyment for residents of the project and of the surrounding neighborhood. Improvements to the adjacent public rights of way such as increased landscaping and decorative pavements are also planned.

E. *The compatibility of the proposed PAD with the adjacent properties and neighborhood as well as the current neighborhood context including current uses.*

*Staff comments:* The proposed PAD is located within a transitional area between high-rise commercial development and low-rise multifamily development. The project is adjacent to 550 Biltmore Way, a 150' tall office building. Across the street are a collection of two-story multi-family residential buildings constructed in the 1950s and 1970s. A block south are single-family residences. The proposed residential tower, at 131'4", and the parking garage, at 44'8", is envisioned as a transition between these two areas. The 76' setback from Hernando Street is envisioned as an amenity for residents and the neighborhood as a whole. The density of the project is consistent with the current and future multi-family buildings in the area.

F. *The desirability of the proposed PAD to physical development of the entire community.*

*Staff comments:* The proposed PAD is consistent with the height and massing of other multi-family and commercial buildings constructed along Biltmore Way and Valencia Avenue in proximity to the project. The proposed open space at the corner of Hernando Street and Valencia Avenue will serve as an amenity that will be desirable for the entire community.

G. *The conformity of the proposed PAD with the goals and objectives and Future Land Use Maps of the City of Coral Gables Comprehensive Plan.*

*Staff comments:* The proposed PAD generally conforms with the goals and objectives of the Future Land Use Map, taking into account special provisions for building height in the site specific

regulations of the Zoning Code.

*Staff comments:*

The Findings of Fact identified in Zoning Code Section 3-503 for the proposed Planned Area Development are satisfied, with conditions.

## 5. APPLICATION CONSISTENCY WITH COMPREHENSIVE PLAN GOALS, OBJECTIVES, AND POLICIES

This section provides a detailed analysis of the CP providing a basis of consistency, and finds that the proposed application advances the following CP Goals, Objectives and Policies:

### Future Land Use Element

Policy FLU-1.3.2. All development applications in residential neighborhoods shall continue to be reviewed by applicable boards and committees to ensure the protection from intrusion by incompatible uses that would disrupt or degrade the health, safety, tranquility, aesthetics and welfare of the neighborhood by noise, light, glare, odor, vibration, dust, hazardous materials or traffic. The City will continue to enforce the adopted restrictive design standards; historic preservation policies and the applicable performance standards of the Commercial Limited designation in the Zoning Code.

Objective FLU-1.7. When amendments to the Zoning Code are processed, discourage the proliferation of urban sprawl by including a regulatory framework for encouraging future infill and redevelopment within existing developed areas. In drafting the infill/redevelopment program, the City shall coordinate public and private resources necessary to initiate needed improvements and/or redevelopment within these areas.

Policy FLU-1.7.2. The City shall continue to enforce the Mediterranean architectural provisions for providing incentives for infill and redevelopment that address, at a minimum, the impact on the following issues:

- Surrounding land use compatibility.
- Historic resources.
- Neighborhood Identity.
- Public Facilities including roadways.
- Intensity/Density of the use.
- Access and parking.
- Landscaping and buffering.

### Design

Goal DES-1. Maintain the City as a livable city, attractive in its setting and dynamic in its urban character.

Objective DES-1.1. Preserve and promote high quality, creative design and site planning that is compatible with the City's architectural heritage, surrounding development, public spaces and open spaces.

Policy DES-1.1.2. Provide for rigorous design guidelines, standards, and review processes via the City's Zoning Code that ensure high quality design of buildings and spaces.

Policy DES-1.1.5. Promote the development of property that achieves unified civic design and proper relationship between the uses of land both within zoning districts and surrounding districts, by

regulating, limiting and determining the location, height, density, bulk and massing, access to light and air, area of yards, open space, vegetation and use of buildings, signs and other structures.

## Housing

Goal HOU-1. Provide a supply of housing that addresses the City's needs that shall include a variety of housing opportunities for all income ranges, provide housing diversity to enhance the City's social and economic growth and continue to be a distinctive, diverse, attractive and desirable place to live.

Objective HOU-1.2. Promote sound, aesthetically pleasing housing.

Policy HOU-1.2.1. New housing construction and remodeling or rehabilitation of existing residences shall be in conformance with local building requirements. The City will strictly enforce its zoning regulations, building codes, and ordinances to assure conformance.

Policy HOU-1.2.3. Aesthetic compatibility and visual harmony shall be considered as bona fide criteria in reviewing requests for residential housing.

Policy HOU-1.2.4. Continue to improve the regulatory and permitting processes, and revise and amend the policy and regulatory framework which may include amendments to the Comprehensive Plan, Zoning Code, building codes, and City ordinances as warranted based upon changes in housing conditions.

Policy HOU-1.5.8. The City shall continue to promote diversity in housing types by providing land use designations and zoning districts on the Future Land Use Map and the Official Zoning Map, respectively, to ensure that single-family, duplex, multi-family housing units, and mixed use development are allowed within the City.

## Mobility

Policy MOB-1.1.2. Encourage land use decisions that encourage infill, redevelopment and reuse of vacant or underutilized parcels that support walking, bicycling and public transit use.

Policy MOB-1.1.4. Support incentives that promote walking, bicycling and public transit and those that improve pedestrian and bicycle access to/and between local destinations such as public facilities, governmental facilities, schools, parks, open space, employment centers, downtown, commercial centers, high concentrations of residential, private/public schools, University of Miami and multimodal transit centers/stations.

Policy MOB-2.3.1. The City shall, as a part of its development review process, continue to maximize utilization of existing roadway capacity and reduce peak period congestion by implementing to the maximum extent feasible, traffic operation improvements and transportation systems management alternatives including but not limited to the following:

- Limitations of the number and width of vehicular driveways/curb cuts on streets to minimize pedestrian intrusion/obstacles...



Policy MOB-2.3.5. As a part of development review, the City shall promote the safe movement of bicycle and pedestrian traffic.

Policy MOB-2.8.1. The City shall continue implementation and further strengthen the City's existing land development regulations requiring the placement of landscaping within rights-of-way to complete the following:

- Promote expansion of the City's existing tree canopy.
- Provide screening of potentially objectionable uses.
- Serve as visual and sound buffers.
- Provide a comfortable environment for pedestrian walking (walkability) and other activities.
- Improve the visual attractiveness of the urban and residential areas (neighborhoods).

Objective MOB-3.1. Provide efficient use, availability and notification of parking within the City.

Objective MOB-3.2. Protect single-family neighborhoods from commercial traffic intrusion.

Policy MOB-3.2.1. Continue the use and improvement of the City's established Residential Parking Zone (RPZ) opportunities to protect single-family residential neighborhoods from parking and traffic intrusion. On an annual basis, evaluate neighborhoods and promote the establishment of the RPZ where substantial intrusion is occurring.

## **Green**

Policy GRN-1.3.2. All new development proposals shall include designated safe pedestrian paths of travel within the site and provides pedestrian access to and from the public right-of-way to encourage walkability.

*Staff Comments:* Staff has determined the Application is generally consistent with the CP's Goals, Objectives and Policies identified herein. Conditions of approval are included that will mitigate potential adverse effects of the Application.

## 6. STAFF RECOMMENDATION AND CONDITIONS OF APPROVAL

### 1. Zoning Code Text Amendment

The Planning and Zoning Division, based upon the complete Findings of Fact contained within this Report, recommends **approval** of the following:

*An Ordinance of the City Commission of Coral Gables, Florida providing for a text amendment to the City of Coral Gables Official Zoning Code, Appendix A, "Site Specific Zoning Regulations", Section A-12, "Biltmore Section" adding site specific provisions increasing the maximum permitted floor area ratio for the property legally described as Lots 24-38, Block 7, Biltmore Section; providing for repealer provision, severability clause, codification, and providing for an effective date.*

### Summary of the Basis for Recommendation

Staff's analysis of the proposed Zoning Code Text Amendment is based on compliance with the Comprehensive Plan (CP) Goals, Objectives and Policies, Zoning Code and other applicable Codes as enumerated in the complete Findings of Fact presented within this Staff Report.

## 2. Planned Area Development

The Planning and Zoning Division, based upon the complete Findings of Fact contained within this Report, recommends **approval with conditions** of the following:

*An Ordinance of the City Commission of Coral Gables, Florida requesting review of a Planned Area Development (PAD) pursuant to Zoning Code Article 3, "Development Review," Division 5, "Planned Area Development (PAD)," for the proposed project referred to as "515 Valencia" on the property legally described as Lots 24-38, Block 7, Biltmore Section (501 - 525 Valencia Avenue), Coral Gables, Florida; including required conditions; providing for a repealer provision, providing for a severability clause, and providing for an effective date.*

### Conditions of Approval

If the Planning and Zoning Board determines based upon the information submitted by the Applicant and the facts of the application, testimony, public comment, and evidence received that the Application satisfies the criteria, and desires to recommend **approval** of the proposed Planned Area Development, then Planning and Zoning Division Staff recommends that the application be recommended for approval by the Board subject to the following conditions of approval:

1. Application/supporting documentation. Construction of the proposed project shall be in substantial conformance with the following:
  - a. Applicant's Submittal Package with architectural plans dated October 28, 2016 prepared by Hamed Rodriguez Architects Inc.
  - b. Traffic Study, dated November 2016 prepared by David Plummer & Associates.
  - c. Initial Application submittal as amended via the City review process and all representations proffered by the Applicant's representatives as a part of the review of the Application at public hearings.
2. Restrictive covenant. Within 30 days of approval, the property owner, its successors or assigns shall submit a draft restrictive covenant for City Attorney review/approval outlining all conditions of approval as approved by the City Commission. Failure to submit the covenant within the specified time frame shall render the approval void unless said time frame for submittal of the covenant is extended by the City Attorney after good cause as to why the time frame should be extended. It is recognized that the requirements contained in the restrictive covenant constitute regulatory conditions of approval and shall survive as regulatory conditions of approval even if the restrictive covenant is later found to be void or unenforceable.
3. Prior to the issuance of a City Building Permit for the project, the Applicant, property owner(s), its successors or assigns, shall satisfy the following conditions:
  - a. All outstanding Traffic Study issues as identified by the Public Works Department and City's traffic consultant shall be satisfactorily resolved, subject to review and approval by the Director of Public Works.
  - b. Commission approval required for a special treatment sidewalk, decorative pavers, landscaping, irrigation, street lighting, landscaping lighting and any other encroachments into, onto, under

- and over the right of way. The above encroachments must be approved by City resolution and a Hold Harmless agreement must be executed.
- c. Submit plans providing landscaping, public realm and streetscape improvements in accordance with the City of Coral Gables streetscape master plan, subject to review and approval by the Directors of Public Works, Landscape Services and Planning and Zoning. The applicant shall continue to work closely with the Landscape Services Director on the landscape plan for the project and must receive final approval for all landscaping, in particular along the street frontages of the project. Additional landscape comments on the design are as follows:
    - i. Must comply with City of Coral Gables Public Works sight distance requirements at all driveway and intersections. Oak trees and Silk floss tree proposed in the visibility triangle will have to be replaced by another species.
    - ii. Landscape and pedestrian lighting needs to be provided along the alleyway on the north side of the building.
    - iii. Clearly marked pedestrian connections shall be provided through the parking garage from Valencia Avenue to the alley, and at the pedestrian walkway from the trellis on Valencia Avenue.
    - iv. Plant palette, street tree selection, site triangles, and Silva Cell locations shall be subject to final approval by Public Works Traffic Engineering and Landscape Services.
    - v. The gates on the north and south ends of the arcade facing the public park space shall be removed. These access points shall be designed to be open and inviting to the public.
    - vi. In order to create a more engaging and inviting public park, the public park entrance feature shall be rotated 45-degrees, placed at the southeast corner of the park, and aligned to allow the two sidewalks from the crosswalks to feed into the park entrance. An open and more prominent pedestrian access point to the NE corner of the park shall be provided.
  - d. Incorporate recommended improvements from the 2014 Coral Gables Bicycle / Pedestrian Plan, including but not limited to bike lanes along Valencia Avenue, subject to the approval of the Public Works Director.
    - i. Due to the fact that Valencia Avenue between De Soto Blvd and Le Jeune Rd was identified in the Bicycle Master Plan as a potential location to install bike lanes, the installation of a median on Valencia Ave between Segovia and Hernando Street shall be subject to approval by the Public Works Department.
  - e. Incorporate Silva cell planters or structural soil into the landscape plans for all trees planted within the public right-of-way.
  - f. All windows and garage openings screening materials shall be recessed a minimum of four (4) inches from the building face.
  - g. Any garbage receptacles in ROW shall be coupled with recycling receptacles.
  - h. Consider the need for refuse recovery (recycling) by tenants. Tenants should be able to dispose of recycling materials in the same manner as garbage. Ensure adequate space for recycling dumpsters.

- i. Comply with all City requirements for Art in Public Places. The Applicant's compliance with all requirements of the Art in Public Places program shall be coordinated by the Historical Resources and Cultural Arts Director.
  - j. Parking:
    - i. Pay for and install parking regulatory signage for an evening Residential Permit Zone and paid week-day parking on the 500 Block of Valencia as determined by the City. The evening Residential Zone may be extended to the 400 Block of Valencia at the City's discretion.
    - ii. Guest parking for the residential building shall be provided in designated spaces within the parking garage and approved by the Parking Director.
    - iii. There will be a loss of on-street parking that will require compliance with City Code 74-201. A final cost for loss of on-street parking will be calculated by the Parking Director once the final right-of-way layout is approved.
    - iv. Provide bicycle parking for the project: a minimum of thirty-eight (38) secure, covered bicycle parking spaces for residents, and a minimum of five (5) on-street bicycle rack spaces for visitors. See [http://c.ymcdn.com/sites/www.apbp.org/resource/resmgr/Bicycle\\_Parking/Essentialsof\\_BikeParking\\_FINA.pdf](http://c.ymcdn.com/sites/www.apbp.org/resource/resmgr/Bicycle_Parking/Essentialsof_BikeParking_FINA.pdf) as reference when selecting bike parking.
    - v. Provide a minimum of two (2) electric vehicle charging stations.
    - vi. Proffer that parking shall not be leased to off-site uses.
  - k. Construction information/contact. Provide written notice to all properties within five hundred (500) feet of the project, providing a specific liaison/contact person for the project including the contact name, contact telephone number and email, to allow communication between adjacent neighbors or interested parties of construction activities, project status, potential concerns, etc.
  - l. Street Closure notice. Provide a minimum of seventy-two (72) hour written notice to all properties within five hundred (500) feet of the project boundaries of any proposed partial street/alley closures as a result of the project's construction activity. Complete street/alley closure shall be prohibited.
  - m. Stormwater Discharge. Since the project will result in the disturbance of one acre or more, the applicant is required to seek coverage under the generic permit for stormwater discharge from large and small construction activities (DEP document 62-622.300 (4) (a) FDEP (850) 245-7522.)
4. Prior to the issuance of a Certificate of Occupancy (CO) for the project, the Applicant, property owner, its successors or assigns shall complete the following:
- a. Right-of-way and public realm improvements. Installation of all right-of-way improvements and all landscaping, public realm and streetscape improvements identified on the Applicant's approved plans, subject to review and approval by the Directors of Public Works, Public Service and Planning and Zoning. Any changes to and departures from the right-of-way and public realm improvements identified on the Applicant's approved plans and associated detail plans and specifications via the permitting process shall be subject to review and approval by Directors of Public Works, Landscape Services, Planning and Parking.
  - b. Utility Upgrades. The capacity of the gravity sewer main along Segovia Street between Valencia Avenue and Biltmore Way, and between Biltmore Way and Coral Way shall be increased by installing parallel lines or replacing existing pipes with larger diameter mains.

- c. Undergrounding of overhead utilities. The Applicant shall submit all necessary plans and documents, and shall complete the undergrounding of all overhead utilities along all public rights-of-way surrounding and abutting the project boundary, including Hernando Street and the public alley, subject to review and approval by the Directors of Public Works, Public Service and Planning and Zoning.
- d. Incorporate the FPL “Coral Gables” acorn pole with 3500k LED lights as part of the streetscape improvements along the applicant’s property on Valencia Avenue and Hernando Street, subject to the approval of the Public Works Director. The top shall not be clear in an effort to reduce lighting pollution.
- e. LEED Certification. Prior to the issuance of the Temporary Certificate of Occupancy shall comply with Green Building Certifications as outlined in Zoning Code Section 5-1302.
- f. Publicly Accessible Open Spaces Easement. Execute and record a Publicly Accessible Open Spaces Easement Agreement between the City and the Owner for the 10,000 square foot open space at the intersection of Hernando Street and Valencia Avenue. The Easement Agreement shall include the following:
  - a. The open space shall be accessible to the public from dawn to dusk, daily. Any doors or gates that physically separate the open space from the public right-of-way shall be open and unlocked during these hours.
  - b. The open space shall be maintained by the applicant or their successor in perpetuity, at a standard comparable to City parks such as Ingraham Park or Merrick Park.

## **Summary of the Basis for Recommendation**

Staff's analysis of the proposed Planned Area Development is based on compliance with the Comprehensive Plan (CP) Goals, Objectives and Policies, Zoning Code and other applicable Codes as enumerated in the complete Findings of Fact presented within this Staff Report.

## 7. ATTACHMENTS

Attachments provided with Staff's Report and Recommendation dated December 14, 2016:

- A. Application Binder with Statement of Use dated 11-22-16 and plans dated 10-28-16.
- B. 12.02.16 Legal notice published.
- C. 12.02.16 Courtesy notice mailed to all property owners within 1,000 feet of the project boundary.
- D. 12.02.16 Planning and Zoning Board Powerpoint presentation.

Please visit the City's webpage at [www.coralgables.com](http://www.coralgables.com) to view all Application plans and materials, notices, applicable public comments, minutes, etc. The complete Application and all background information also is on file and available for examination during business hours at the Planning and Zoning Division, 427 Biltmore Way, Suite 201, Coral Gables, Florida, 33134.

Respectfully submitted,



Ramon Trias  
Director of Planning and Zoning  
City of Coral Gables, Florida





# 515 VALENCIA

CORAL GABLES, FLORIDA 33134

## PLANNING AND ZONING

### DEVELOPER

TM Residential LLC

Suite 410

2665 South Bayshore Dr.

Coconut Grove, Florida 33133

PH: 305-854-2552



HAMED RODRIGUEZ ARCHITECTS INC  
3250 Mary Street Suite 305 Coconut Grove FL  
305-529-9967 [www.hamedrodriguez.com](http://www.hamedrodriguez.com)

# Table of Contents

	Tab
○ Application Form	01
○ Letter of Intent	02
○ Revised Plans	03
• Architecture : Site Data, Floorplans, Elevations & Supplemental Diagrams	
• 3-D Rendering	
• Landscape Drawings	
• Civil Drawings	
○ Traffic Study	04
○ Historic Determination	05
○ Art in Public Places Statement	06



# City of Coral Gables Planning Division Application

305.460.5211

planning@coralgables.com

www.coralgables.com

## Application request

The undersigned applicant(s)/agent(s)/property owner(s) request City of Coral Gables consideration and review of the following application(s) (please check all that apply):

- Abandonment and Vacations
- Annexation
- Coral Gables Mediterranean Architectural Design Special Locational Site Plan
- Comprehensive Plan Map Amendment - Small Scale
- Comprehensive Plan Map Amendment - Large Scale
- Comprehensive Plan Text Amendment
- Conditional Use - Administrative Review
- Conditional Use without Site Plan
- Conditional Use with Site Plan
- Development Agreement
- Development of Regional Impact
- Development of Regional Impact - Notice of Proposed Change
- Mixed Use Site Plan
- Planned Area Development Designation and Site Plan
- Planned Area Development Major Amendment
- Restrictive Covenants and/or Easements
- Site Plan
- Separation/Establishment of a Building Site
- Subdivision Review for a Tentative Plat and Variance
- Transfer of Development Rights Receiving Site Plan
- University Campus District Modification to the Adopted Campus Master Plan
- Zoning Code Map Amendment
- Zoning Code Text Amendment
- Other: \_\_\_\_\_

## General information

Street address of the subject property: \_\_\_\_\_

Property/project name: \_\_\_\_\_

Legal description: Lot(s) \_\_\_\_\_

Block(s) \_\_\_\_\_ Section (s) \_\_\_\_\_

Property owner(s): \_\_\_\_\_

Property owner(s) mailing address: \_\_\_\_\_

Telephone: Business \_\_\_\_\_ Fax \_\_\_\_\_

Other \_\_\_\_\_ Email \_\_\_\_\_@\_\_\_\_\_



Applicant(s)/agent(s): \_\_\_\_\_

Applicant(s)/agent(s) mailing address: \_\_\_\_\_

Telephone: Business \_\_\_\_\_ Fax \_\_\_\_\_

Other \_\_\_\_\_ Email \_\_\_\_\_@\_\_\_\_\_

Property information

Current land use classification(s): \_\_\_\_\_

Current zoning classification(s): \_\_\_\_\_

Proposed land use classification(s) (if applicable): \_\_\_\_\_

Proposed zoning classification(s) (if applicable): \_\_\_\_\_

Supporting information (to be completed by Planning Staff)

A Preapplication Conference is required with the Planning Division in advance of application submittal to determine the information necessary to be filed with the application(s). Please refer to the Planning Division Development Review Process Handbook, Section 3.0, for an explanation of each item. If necessary, attach additional sheets to application. The Planning Division reserves the right to request additional information as necessary throughout the entire review process.

- Aerial.
Affidavit providing for property owner's authorization to process application.
Annexation supporting materials.
Application fees.
Application representation and contact information.
Appraisal.
Architectural/building elevations.
Building floor plans.
Comprehensive Plan text amendment justification.
Comprehensive Plan analysis.
Concurrency impact statement.
Encroachments plan.
Environmental assessment.
Historic contextual study and/or historical significance determination.
Landscape plan.
Lighting plan.
Massing model and/or 3D computer model.
City of Coral Gables Annual Registration Application and Issue Application Lobbyist forms.
Ordinances, resolutions, covenants, development agreements, etc. previously granted for the property.
Parking study.
Photographs of property, adjacent uses and/or streetscape.
Plat.
Property survey and legal description.



- Property owners list, notification radius map and two sets of labels.
- Public Realm Improvements Plan for mixed use projects.
- Public school preliminary concurrency analysis (residential land use/zoning applications only).
- Sign master plan.
- Site plan and supporting information.
- Statement of use and/or cover letter.
- Streetscape master plan.
- Traffic accumulation assessment.
- Traffic impact statement.
- Traffic impact study.
- Traffic stacking analysis.
- Utilities consent.
- Utilities location plan.
- Vegetation survey.
- Video of the subject property.
- Zoning Analysis ( Preliminary).
- Zoning Code text amendment justification.
- Warranty Deed.
- Other: \_\_\_\_\_

**Application submittal requirements**

1. Hard copies. The number of application binders to be submitted shall be determined by Staff at the preapplication meeting. The application shall include all the items identified in the preapplication meeting.
2. Digital media copies. Two (2) compact discs (CD ROMs) of the entire application including all the items identified in the Preapplication Conference. Each document shall be separated into PDF files (i.e., application; site plan, landscape plan; etc.). Please include a "Table of Contents" identifying all PDF file name(s). Each PDF file size shall not exceed 10 Mb. All discs shall be labeled with the applicant(s) name, project name and date of submittal.




**Applicant/agent/property owner affirmation and consent**

(I) (We) affirm and certify to all of the following:

1. Submission of the following:
  - a. Warranty deed/tax record as proof of ownership for all properties considered as a part of the application request; or
  - b. Authorized as the applicant(s)/agent(s) identified herein to file this application and act on behalf of all current property owner(s) and modify any valid City of Coral Gables entitlements in effect during the entire review process.
2. This request, application, application supporting materials and all future supporting materials complies with all provisions and regulations of the Zoning Code, Comprehensive Land Use Plan and Code of Ordinances of the City of Coral Gables unless identified and approved as a part of this application request or other previously approved applications. Applicant understands that any violation of these provisions renders the application invalid.
3. That all the information contained in this application and all documentation submitted herewith is true to the best of (my) (our) knowledge and belief.
4. Understand that the application, all attachments and fees become a part of the official records of the City of Coral Gables and are not returnable.

 **City of Coral Gables Planning Division Application**

5. Failure to provide the information necessary pursuant to the established time frames included but not limited to application submittal, submission of revised documents, etc. for review by City Staff and the designated reviewing entity may cause application to be deferred without further review until such time the requested information is submitted.
6. All representatives of the application have registered with and completed lobbyist forms for the City of Coral Gables City Clerk's office.
7. Understand that under Florida Law, all the information submitted as part of the application are public records.
8. Additional costs in addition to the application fees may be assessed associated with the review of applications by the City. These are costs that may be incurred by the applicant due to consultant fees paid by City to review the application. The types of reviews that could be conducted may include but are not limited to the following: property appraisals; traffic impact analyses; vegetation/environmental assessments; archeological/historic assessments; market studies; engineering studies or reports; and legal fees. Such fees will be assessed upon finalization of the City application review.

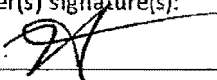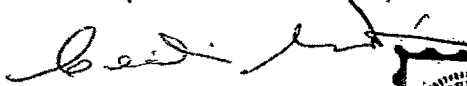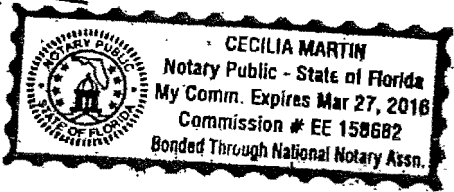Property owner(s) signature(s): By: <u></u> Matthew Pellar, Manager	Property owner(s) print name: Valencia 34 Development, LLC, a Florida limited liability company By: Valencia 34, LLC, a Florida limited liability company, its Member Manager By: Matthew Pellar, Manager	
Property owner(s) signature(s):	Property owner(s) print name:	
Property owner(s) signature(s):	Property owner(s) print name:	
Address: 2665 South Bayshore Drive, Suite 410, Coral Gables, FL 33133		
Telephone: (305) 854-2552	Fax:	Email: MPellar@thetmcompanies.com
<b>NOTARIZATION</b>		
STATE OF FLORIDA/COUNTY OF <u>MIAMI-DADE</u>		
The foregoing instrument was acknowledged before me this <u>9<sup>th</sup></u> day of <u>OCTOBER</u> by <u>MATTHEW PELLAR</u>		
(Signature of Notary Public - State of Florida)		
		
		
(Print, Type or Stamp Commissioned Name of Notary Public)		
<input checked="" type="checkbox"/> Personally Known OR <input type="checkbox"/> Produced Identification; Type of Identification Produced _____		



# City of Coral Gables Planning Division Application

Contract Purchaser(s) Signature:	Contract Purchaser(s) Print Name:
Contract Purchaser(s) Signature:	Contract Purchaser(s) Print Name:

Address:

Telephone:	Fax:	Email:
------------	------	--------

### NOTARIZATION

STATE OF FLORIDA/COUNTY OF

The foregoing instrument was acknowledged before me this \_\_\_\_\_ day of \_\_\_\_\_ by \_\_\_\_\_

(Signature of Notary Public - State of Florida)

(Print, Type or Stamp Commissioned Name of Notary Public)

Personally Known OR  Produced Identification; Type of Identification Produced \_\_\_\_\_

Applicant(s)/Agent(s) Signature: <i>Mario Garcia-Serra</i> Mario Garcia-Serra	Applicant(s)/Agent(s) Print Name: Mario Garcia-Serra
---	---

Address: Gunster, Brickell World Plaza, 600 Brickell Avenue, Suite 3500, Miami, FL 33131

Telephone: (305) 376-6061	Fax: (305) 376-6010	Email: MGarcia-Serra@gunster.com
---------------------------	---------------------	----------------------------------

### NOTARIZATION

STATE OF FLORIDA/COUNTY OF

The foregoing instrument was acknowledged before me this 8th day of October by Mario Garcia Serra

(Signature of Notary Public - State of Florida)



(Print, Type or Stamp Commissioned Name of Notary Public)

Personally Known OR  Produced Identification; Type of Identification Produced \_\_\_\_\_



November 22, 2016

Mr. Ramon Trias  
Planning and Zoning Director  
City of Coral Gables  
427 Biltmore Way  
2<sup>nd</sup> Floor  
Coral Gables, FL 33134

**Re: Villa Valencia / 501, 515 and 525 Valencia Avenue / Planning and Zoning Board Application / Amended Statement of Use and Justification**

Dear Mr. Trias:

On behalf of Valencia 34 Development, LLC (the "Applicant"), we respectfully submit this amended statement of use and justification in connection with the enclosed amended Planning and Zoning Board Application (the "Application"), for review of the revised Villa Valencia project, a luxury multi-family residential apartment project (the "Project") to be located at 501, 515 and 525 Valencia Avenue; south of Biltmore Way, between Segovia Street and Hernando Street (the "Property"). The Property is just over one acre in size (45,229 square feet) and will consist of 38 luxury condominium units with upscale amenities, large open and green spaces, including an approximately 10,000 square-foot public park, and lush landscaped areas around the Project that will enhance the surrounding neighborhood and be consistent with the City of Coral Gables' (the "City") vision for this area. It is important to note that this revised version of the Project has been changed considerably from the original version of the Project which proposed a 103-unit rental apartment project and did not include a public park. These revisions were made after considerable input from neighboring property owners and these neighboring property owners which previously objected to the original version of the Project have been strongly supportive of the proposed changes.

The Property is located in an area with a mix of high intensity commercial and high and low density residential developments with varying land use and zoning designations. Its location between the large office and apartment buildings along Biltmore Way and only one block west of the Central Business District (the "CBD"), makes this Project and area suitable for transitional multi-family development projects, like Villa Valencia, which will benefit from being so close to the CBD and pedestrian and transit corridors. The Property is currently zoned Multi-Family Special Area District, with site specific zoning regulations, and has an underlying land use designation of Residential Multi-Family Medium. The Applicant is requesting a text amendment to the Site Specific Regulations of the Zoning Code to permit a FAR of 3.0, as detailed in the



attached **Exhibit A**, as well as a Planned Area Development (“PAD”) approval of the enclosed site plan.

### **Proposed Zoning Code Amendment**

The Applicant is proposing a Zoning Code text amendment to the Site Specific Regulations that would change the permitted FAR for the Property from 2.0 to 3.0. Pursuant to Section 3-1405, the Application satisfies the standards for review of text amendments as follows:

**1. Promotes the public health, safety and welfare.**

One of the stated purposes of the existing MFSA zoning district is to “accommodate various forms of Multi-Family housing to meet the housing needs of a diverse community, while *insuring that there is a transition to single family neighborhoods* [emphasis added] which protects the integrity of those neighborhoods.” Even though the MFSA zoning regulations have been in place for ten (10) years, there has been an obvious lack of redevelopment on the north side of Valencia Avenue. As a result, there is no transition from the large existing buildings on Biltmore Way and the north side of Valencia to the lower density neighborhoods to the South. This Zoning Code text amendment will create the incentives and additional regulations to facilitate development which will serve as a proper transition between the high density buildings along Biltmore Way and much lower density smaller residential buildings to the south, promoting the public health, safety and welfare.

**2. Does not permit uses the Comprehensive Plan prohibits in the area affected by the district boundary change or text amendment.**

The Future Land Use Map designation for the lots on the north side of this section of Valencia Avenue is Residential Multi-Family Medium Density, which allows multi-family residential uses at a maximum density of 40 units per acre, or 50 units per acre with Mediterranean bonus. The density of the proposed project is 37 units per acre which is well below the maximum density permitted by the Comprehensive Plan. Nothing in the proposed Zoning Code text amendment would allow uses that are not consistent with the Comprehensive Plan.

**3. Does not allow density or intensities in excess of the densities and intensities which are permitted of the future land use category of the affected property.**

As noted, the Future Land Use Map designation on the lots on the north side of Valencia Avenue is Residential Multi-Family Medium Density, which allows a density of up to 50 units per acre with Mediterranean bonus. The proposed density of 37 dwelling units per acre is well within that prescribed by the Future Land Use regulations—50 units per acre.

**4. Will not cause a decline in a level of service for public infrastructure which is the subject of a concurrency requirement to a level of service which is less than the minimum requirements of the Comprehensive Plan.**

The concurrency analysis previously submitted for the larger original version of the Project indicates compliance with the concurrency levels of service in the Comprehensive Plan.

**5. Does not directly conflict with an objective or policy of the Comprehensive Plan.**

The Project will provide residential development near transit corridors and multimodal stations and will encourage infill redevelopment project which will discourage urban sprawl and encourage reuse of underutilized parcels while encouraging walking, bicycling and public transit use. Villa Valencia promotes sound, aesthetically pleasing housing which is designed to ensure the preservation of the unique character of the City's existing neighborhoods and which is compatible with surrounding areas and the existing nearby buildings.

**Proposed PAD Approval**

In addition to the proposed Zoning Code text amendment, the Applicant is requesting a PAD approval for this property which is just over one acre in size. The proposed PAD will encourage harmonious and coordinated development, and will also help to facilitate a centerpiece of the revised Project, the new public park, as well as other urban design amenities.

The uses permitted under the proposed PAD are consistent with those permitted in the underlying district, MFSA. Specifically, the proposed PAD will permit multi-family dwellings and public open space. Additionally, both the height (147'5" where 150' is permitted) and density (37 dwelling units per acre where 50 dwelling units per acre are permitted) are well within the provisions of the underlying zoning regulations. Approximately 10,000 square feet along the east end of the Property will be reserved for a public park and colonnade, which includes an entry trellis feature that extends into the setback area. This inviting feature will provide an entry point for the public so that it can enjoy the public open space. The public park along with the additional landscaped areas, composing of 32% of the PAD site, exceed the requirement that at least 20% of the PAD site be landscaped open space. The site plan exceeds the required 86 parking spaces, providing 89 parking spaces. As demonstrated by the enclosed plans, architectural relief and elements are provided on all sides of the building. The parking garage provides architectural treatments—including sight-proof and decorative plantation louvers and decorative metal grates—compatible with the buildings surrounding it and there are also arcades and ample sidewalk areas.

In summary, the approvals being requested in connection with the Villa Valencia project are made with the intent of developing a high quality residential condominium building which addresses the challenges of this important transitional area which is in very close proximity to both the Central Business District and a single family residential neighborhood. We respectfully submit that this Project achieves the City goals of a responsible transition between high intensity uses and the less intense residential neighborhoods to the south and of increasing the variety of housing options available to City residents. Accordingly, we respectfully request your favorable

Mr. Ramon Trias  
November 22, 2016  
Page 4

consideration of this submittal and look forward to continuing to work with the City on this promising Project.

Sincerely,



Mario Garcia-Serra

Enclosures

MIA\_ACTIVE 4534025.1



**5 1 5 V A L E N C I A**  
CORAL GABLES, FLORIDA 33134

PLANNING AND ZONING  
DECEMBER 02, 2016

**DEVELOPER**

TM Residential, LLC  
Suite 410  
2665 South Bayshore,  
Coconut Grove, Florida 33133  
Ph (305) 854-2552


**HAMED RODRIGUEZ ARCHITECTS INC**  
3250 Mary Street Suite 305 Coconut Grove FL 33133  
305-529-9967 [www.hamedrodriguez.com](http://www.hamedrodriguez.com)

**GENERAL LEGEND**

○	ALUMINUM LIGHT POST
○	ALUMINUM LIGHT POST (SINGLE)
○	ALUMINUM LIGHT POST (DOUBLE)
○	ALUMINUM LIGHT POST (TRIPLE)
○	ALUMINUM LIGHT POST (FOUR)
○	ANCHOR/BOLT W/SE
○	ANCHOR/BOLT W/SE ASSEMBLY
○	CABLE TELEVISION BOX
○	CATCH BASIN
○	CENTERLINE
○	CHECK VALVE ASSEMBLY
○	CIRCULAR DRIVE
○	COLUMN (SQUARE)
○	COLUMN (CIRCULAR)
○	CONCRETE LIGHT POLE
○	CONCRETE LIGHT POLE (DOUBLE)
○	CONCRETE LIGHT POLE (TRIPLE)
○	CONCRETE LIGHT POLE (FOUR)
○	CORNER POINT
○	CURB INLET
○	ELECTRIC W/SE
○	ELECTRIC W/SE (HOLE)
○	ELEVATIONS (SEE NOTES FOR DATUM)
○	FIRE HYDRANT
○	FLAGPOLE
○	FLOW LINE
○	FENCE MAN W/SE
○	FENCE MAN W/SE
○	F.P. ELECTRIC MANHOLE
○	F.P. TRANSFORMER PAD
○	F.P. TRANSFORMER PAD
○	GAS MANHOLE
○	GAS METER
○	GAS PUMP
○	GAS VALVE
○	GRASSY NEW MANHOLE
○	GROUND LIGHTING
○	GUARD POST
○	IRRIGATION W/SE
○	IRRIGATION W/SE
○	MAILBOX
○	MANTON WELL
○	MOUNTAIN LINE
○	P-3 INLET
○	P-4 INLET
○	PARKING METER
○	PEDESTRIAN CROSSING SIGNAL
○	PERMANENT REFERENCE MONUMENT
○	POST MOUNTING W/SE
○	RECURRING REFERENCE MONUMENT
○	PROPERTY LINE
○	SANITARY SEWER CLEANOUT
○	SANITARY SEWER MANHOLE
○	SMOKE CONNECTION
○	SOIL POST
○	SPRINKLER PUMP
○	STRAPLINE
○	STREET SEWER MANHOLE
○	STREET LIGHT W/SE
○	STREET LIGHT W/SE
○	TELEPHONE BOX (SOUTHERN BELL)
○	TELEPHONE W/SE
○	TELEPHONE W/SE (S.B. BELL)
○	TELEPHONE W/SE
○	TRAFFIC W/SE
○	TRAFFIC W/SE
○	TRAFFIC W/SE
○	UNDERGROUND UTILITY W/SE
○	UNKNOWN UTILITY W/SE
○	UNKNOWN UTILITY W/SE
○	WATER MANHOLE
○	WATER METER
○	WATER METER
○	WOOD LIGHT POLE
○	WOOD POWER POLE
○	W/SE
○	W/SE
○	W/SE
○	W/SE

**ABBREVIATIONS:**


○	ALUMINUM LIGHT POST
○	ANCHOR/BOLT W/SE
○	ANCHOR/BOLT W/SE ASSEMBLY
○	CONCRETE LIGHT POLE
○	CONCRETE LIGHT POLE (DOUBLE)
○	CONCRETE LIGHT POLE (TRIPLE)
○	CONCRETE LIGHT POLE (FOUR)
○	CORNER POINT
○	CURB INLET
○	ELECTRIC W/SE
○	ELECTRIC W/SE (HOLE)
○	ELEVATIONS (SEE NOTES FOR DATUM)
○	FIRE HYDRANT
○	FLAGPOLE
○	FLOW LINE
○	FENCE MAN W/SE
○	FENCE MAN W/SE
○	F.P. ELECTRIC MANHOLE
○	F.P. TRANSFORMER PAD
○	F.P. TRANSFORMER PAD
○	GAS MANHOLE
○	GAS METER
○	GAS PUMP
○	GAS VALVE
○	GRASSY NEW MANHOLE
○	GROUND LIGHTING
○	GUARD POST
○	IRRIGATION W/SE
○	IRRIGATION W/SE
○	MAILBOX
○	MANTON WELL
○	MOUNTAIN LINE
○	P-3 INLET
○	P-4 INLET
○	PARKING METER
○	PEDESTRIAN CROSSING SIGNAL
○	PERMANENT REFERENCE MONUMENT
○	POST MOUNTING W/SE
○	RECURRING REFERENCE MONUMENT
○	PROPERTY LINE
○	SANITARY SEWER CLEANOUT
○	SANITARY SEWER MANHOLE
○	SMOKE CONNECTION
○	SOIL POST
○	SPRINKLER PUMP
○	STRAPLINE
○	STREET SEWER MANHOLE
○	STREET LIGHT W/SE
○	STREET LIGHT W/SE
○	TELEPHONE BOX (SOUTHERN BELL)
○	TELEPHONE W/SE
○	TELEPHONE W/SE (S.B. BELL)
○	TELEPHONE W/SE
○	TRAFFIC W/SE
○	TRAFFIC W/SE
○	TRAFFIC W/SE
○	UNDERGROUND UTILITY W/SE
○	UNKNOWN UTILITY W/SE
○	UNKNOWN UTILITY W/SE
○	WATER MANHOLE
○	WATER METER
○	WATER METER
○	WOOD LIGHT POLE
○	WOOD POWER POLE
○	W/SE
○	W/SE
○	W/SE
○	W/SE

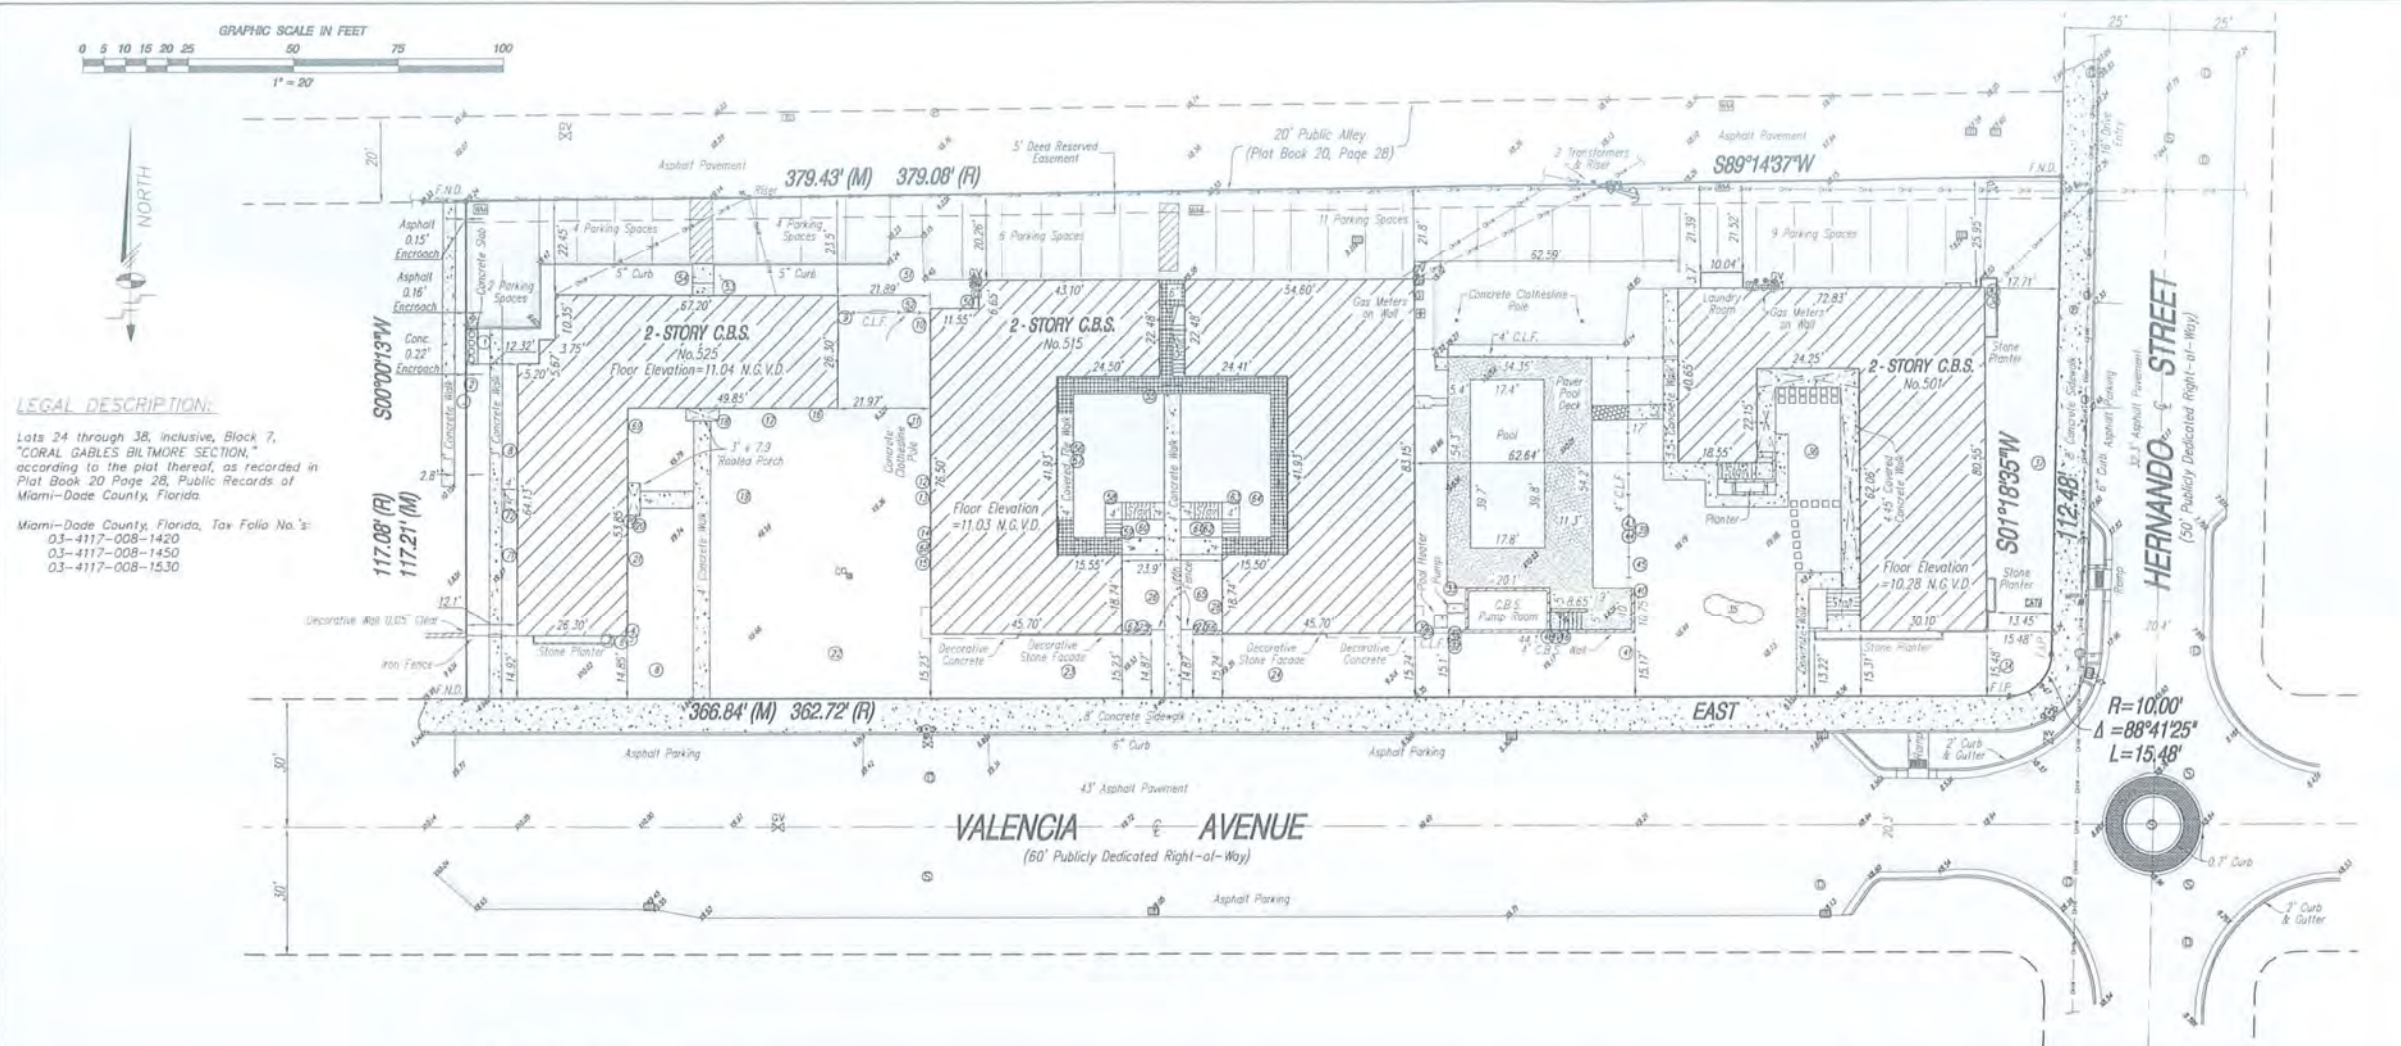

**LEGAL DESCRIPTION:**  
 Lots 24 through 38, inclusive, Block 7, "CORAL GABLES BILTMORE SECTION," according to the plat thereof, as recorded in Plat Book 20 Page 28, Public Records of Miami-Dade County, Florida.  
 Miami-Dade County, Florida, Tax Folio No. is:  
 03-4117-008-1420  
 03-4117-008-1450  
 03-4117-008-1530

**SURVEYOR'S NOTES:**

- This sketch represents an "ALTA/ACSM LAND TITLE SURVEY" with elevations.
- There are no visible encroachments, other than those shown hereon.
- The elevations shown hereon relate to National Geodetic Vertical Datum (N.G.V.D.) of 1929.
- Visible indicators of utilities are shown hereon, however, the surveyor has made no attempt to as-built any underground utilities either servicing or appurtenant to any of the utility improvements serving the subject site. (water, sewer, drainage or site lighting)
- No attempt was made by this firm to locate wall or fence footers/foundations.
- The distances shown along the property lines hereon are record and measured, unless noted otherwise.
- The property shown hereon falls within Federal Flood Zone "AH" (E1 10) per Flood Insurance Rate Map No. 12086C0457L, Community No. 120639, Panel No. 0457, Suffix L, map dated September 11, 2009.
- This sketch has been prepared for the exclusive use of the entity (entities) named hereon. The certification shown hereon does not extend to any unnamed parties.
- All those exceptions, to which they are a matter of survey, as shown in that certain title commitment no. 3823656 Revised March 13, 2012, prepared by Chicago Title Insurance Company, effective date February 27, 2012 at 11:30 p.m., to the extent that can be plotted, are shown hereon.
- Any applicable building setback lines affecting the subject property are not shown hereon.
- Benchmark A: City of Coral Gables nail & brass washer on top of curb at the Southeast corner of Cardena Street and Biltmore Way. Elevation=10.52 N.G.V.D.
- Benchmark B: City of Coral Gables nail & brass washer on top of curb at front of sidewalk at the Southeast corner of Cardena Street and Coral Way S.W. 24th Street). Elevation=9.20 N.G.V.D.
- Unless stated otherwise, this firm does not certify to the extent to which the subject property complies with applicable zoning requirements, regulations and/or restrictions.
- The lands shown hereon are encumbered by deed reserved easements reflected in that certain "Warranty Deed" recorded in Deed Book 1304, Page 9, of the Public Records of Miami-Dade County, Florida. Said "Warranty Deed" grants the "privilege reserved to the said first party, its successors and assigns to erect and maintain electric, telephone poles and suitable equipment for any other utilities and to lay water mains on or in the rear five feet of the land hereby conveyed, or on or in the three foot strip along the side lines thereof, when necessary to gain access to the five foot strip reserved along the rear lines of lots in Coral Gables for utility purposes, and to plant trees and shrubbery on the rear five feet of lots facing on Red Road, and for such purposes as well as to repair, remove or replace said poles, equipment and mains, the said first party shall have the right for itself, its agent and employees to enter upon said premises in reasonable manner and at reasonable time."
- The lands shown hereon are encumbered by that certain "Easement" recorded in Deed Book 939, Page 106, of the Public Records of Miami-Dade County, Florida. Said "Easement" grants the "perpetual right, easement, privilege and authority to construct, operate and maintain lines of telephone and telegraph, including poles, wires, conduits, manholes, cables, electrical conductors, guy and brace poles, fixtures, appliances and appurtenances with the right to permit the placing of the wire of any other company or person upon the said poles, or in said conduits...in, upon, along, across, over and under the rear property lines of the lots now or hereinafter platted or the side lines of said lots whenever necessary to reach said rear lines..."
- The property shown hereon contains: 45,229 square feet net, more or less 1.04 acres net, more or less 64,394 square feet grass, more or less 1.48 acres gross, more or less

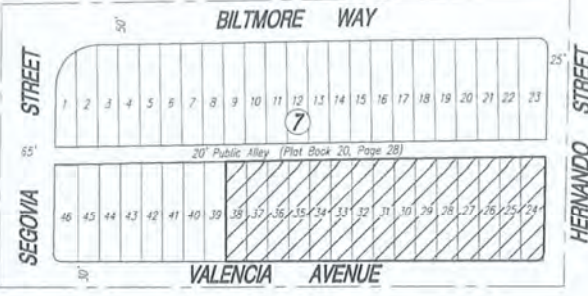

**TREE DATA:**

Tree #	Caliper Dia. (inches)	Common Name	Latin Name	Canopy Height (ft.)	DBH (inches)
1	2.5	Red Maple	Acer rubrum	12	2.5
2	3.0	Live Oak	Quercus laevis	15	3.0
3	4.0	Live Oak	Quercus laevis	18	4.0
4	5.0	Live Oak	Quercus laevis	20	5.0
5	6.0	Live Oak	Quercus laevis	22	6.0
44	45.0	Live Oak	Quercus laevis	100	45.0

**CERTIFIED TO:**  
 1. Hinchaw & Culbertson, LLP  
 2. Chicago Title Insurance Company  
 3. TM Real Estate Group, LLC, a Florida limited liability company  
 4. Brian K. Goodkind P.A.  
 5. Valencia 34 Development, LLC, a Florida limited liability company

**THIS IS TO CERTIFY:**  
 That this map or plat and the survey on which it is based were made in accordance with the 2011 Minimum Standard Detail Requirements for ALTA/ACSM Land Title Surveys, jointly established and adopted by American Land Title Association and National Society of Professional Surveyors. The field was completed on October 21, 2011 (Updated June 30, 2014).

This Survey complies with the "Minimum Technical Standards adopted by the Florida State Board of Professional Surveyors and Mappers as contained in Chapter 5J-17, Florida Administrative Code, pursuant to Chapter 472.027, Florida Statutes.

*Schwebke-Shiskin & Associates, Inc.*  
 Date: June 30, 2014  
 Mark Steven Johnson Sec'y Treasurer  
 Professional Land Surveyor #4775  
 State of Florida

**Schwebke-Shiskin & Associates, Inc.**  
 LAND SURVEYORS  
 1340 CORPORATE W/SE MIAMI, FLORIDA 33025  
 TEL (305) 455-7010 FAX (305) 458-2388

**A.L.T.A./A.C.S.M. LAND TITLE SURVEY**

PREPARED FOR:  
 Hinchaw & Culbertson, LLP

Section 17, Township 54 South, Range 41 East, City of Coral Gables, Miami-Dade County, Florida

**REVISIONS**

Date	Revised By	Reason
06/30/14	MJS	Final Survey
06/30/14	MJS	Initial Survey

CERTIFICATE OF AUTHORIZATION NO. 18-107  
 EXPIRES 12/31/2015  
 EXPIRES 12/31/2015

Drawn by: MJS Date: 06/27/2014  
 Checked by: MJS Date: 06/27/2014  
 Scale: AS SHOWN  
 Sheet 1 of 1


This represents a "Boundary Survey."

FILE NO. AJ-4874

# DRAWING INDEX

SHEET	DESCRIPTION
	COVER SURVEY
<b>ARCHITECTURE</b>	
A1.0	SITE DATA & UNIT MIX
A1.1	SITE PHOTOS
A1.2	SITE PHOTOS
A1.3	SITE PHOTOS
A1.4	AERIAL LOOKING NORTHEAST
A1.5	AERIAL LOOKING NORTH
A2.1	GROUND FLOOR PLAN
A2.2	LEVEL 2 FLOORPLAN
A2.3	LEVEL 3 FLOORPLAN
A2.4	LEVEL 4 FLOORPLAN
A2.5	LEVEL 5 FLOORPLAN
A2.6	LEVEL 6TH - 11TH FLOORPLAN
A2.7	LEVEL 12 FLOORPLAN
A2.8	ROOFPLAN
A3.0	ELEVATION SOUTH
A3.1	ELEVATION EAST + WEST
A3.2	ELEVATION NORTH
A3.3	STREET SECTIONS
A3.4	3D RENDERING
<b>LANDSCAPE</b>	
TD -1	TREE DISPOSITION
L-1	PLANTING PLAN GROUND LEVEL
L-2	PLANTING PLAN GROUND LEVEL
L-3	PLANTING DETAILS & SCHEDULE
L-4	PLANTING PLAN LEVEL 5
L-5	LANDSCAPE NOTES
L-6	LANDSCAPE CONCEPT ELEVATIONS
L-7	PARK ILLUSTRATIONS
L-8	PLANT SELECTION
L-9	PLANT SELECTION
L-10	OPEN SPACE DIAGRAMS
<b>CIVIL</b>	
C-1	PRELIMINARY CIVIL PLAN

<b>SUPPLEMENTAL DIAGRAMS</b>	
SK-0	CIRCULATION & OPEN SPACE DIAGRAMS
SK-1	FAR CALCULATIONS DIAGRAMS
SK-2	FAR CALCULATIONS DIAGRAMS
SK-3	FAR CALCULATIONS DIAGRAMS
SK-4	FAR CALCULATIONS DIAGRAMS

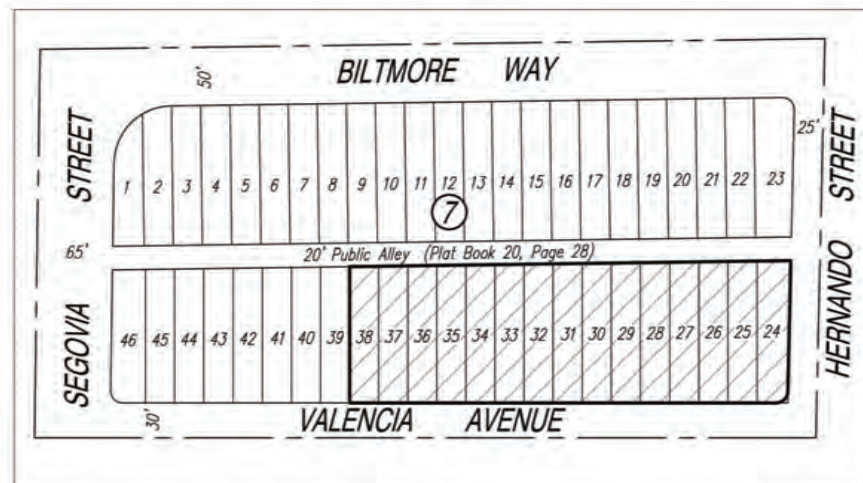

**LEGAL DESCRIPTION:**  
Lots 24 through 38, Inclusive, Block 7, "CORAL GABLES BILTMORE SECTION," according to the plat thereof, as recorded in Plat Book 20 Page 28, Public Records of Miami-Dade County, Florida.

# SITE DATA LEGEND

NET SITE AREA:	45,229 S. F.			
EXISTING CLASSIFICATION:	RESIDENTIAL MULTIFAMILY MEDIUM DENSITY			
EXISTING ZONING DESIGNATION:	MFSA - MULTIFAMILY SPECIAL AREA DISTRICT			
PROPOSED CLASSIFICATION:	RESIDENTIAL MULTIFAMILY MEDIUM DENSITY			
PROPOSED ZONING DESIGNATION:	MFSA			
F.A.R. ALLOWED :	90,458 S. F. = FAR 2			
F.A.R. PROPOSED :	134,545 S. F. = FAR 2.97			
	135,687 S. F. = FAR 3.0 (REFERENCE ONLY)			
BUILDING HEIGHT:				
ALLOWED:	150'-0"			
	Site Specific Criteria per Appendix A			
	Permits building height up to 150'			
PROPOSED:	147'-5" to top of tower			
SETBACKS:	REQUIRED PROPOSED			
	Setback requirements: No building or structure, or any part thereof, including porches, projections or terraces, but not including uncovered steps, shall be erected at a lesser distance from the front, side or rear line of any building site than the front, side or rear setback distance, respectively, prescribed and established herein for such building site.			
Front:	10'			
Buildings with a height of 45' or less, Twenty 20'				
Buildings with a height greater than 45'. Twenty 20', provided however, that any portion of a building which has a height of greater than 24', shall be set back an additional 10'				
Adjustment to front setback. In the event that there is public right of way between the edge of street pavement and the front property line of the parcel proposed for development, the required front setback shall be reduced by the distance between the edge of pavement and the front property line; provided however, that in no case shall a building be constructed within five (5) feet of the front property line.	Applies to proposed design			
Sides:	5' at garage			
Interior property line and abutting alley side setback. Buildings with a height of 45' or less. 5' Buildings with a height of greater than 45'. 10', provided however, that any portion of a building which has a height of greater than 24', shall be set back an additional 10'				
Abutting a public street				
Buildings with a height of 45' or less. 10'. Buildings with a height of greater than 45'. 10', provided however, that any portion of a building which has a height of greater than 24', shall be set back an additional 5'	76' at Hernando Street			
Rear:	5' at alley			
10' or 5' if rear property line abuts an alley				
DENSITY:				
ALLOWED:	50 du per acre			
PROPOSED:	37 du per acre			
TOTAL UNITS:	38 DWELLING UNITS			
<b>PARKING CALCULATIONS</b>				
RESIDENTIAL REQUIREMENTS:	2.25 Spaces per 3 Bdrm + 38 x 2.25 = 85.5 Parking Spaces			
TOTAL PARKING REQUIRED:	86 parking spaces			
TOTAL PARKING PROVIDED:	89 Parking Spaces			
<b>UNIT MIX</b>				
GROUND	3 BR	4 BR	5 BR	TOTAL
2	-	-	-	-
3	1	1	1	3
4	1	1	1	3
5	-	2	1	3
6	-	4	-	4
7	-	4	-	4
8	-	4	-	4
9	-	4	-	4
10	-	4	-	4
11	-	4	-	4
12	-	-	2	2
<b>TOTAL</b>				38

REV.	DATE	COMMENT

PROPOSED RESIDENTIAL BUILDING FOR:  
**515 VALENCIA AVE.**  
515 VALENCIA AVE. CORAL GABLES, FLORIDA

PROPERTY OWNER: T.M. Residential Group, LLC  
2885 South Bayshore Drive  
Coconut Grove, FL 33133  
305-504-2502

001627.00  
10-28-16  
10-28-16  
AS NOTED  
HRA  
HR

COMM. NO.:  
ISSUE DATE:  
PLOT DATE:  
SCALE:  
DRAWN BY:  
CHECKED BY:

SHEET **A1.0**



**SITE PHOTO - 1**  
Scale: N. T. S.

REV.	DATE	COMMENT

PROPOSED RESIDENTIAL BUILDING FOR:  
**515 VALENCIA AVE.**  
515 VALENCIA AVE. CORAL GABLES, FLORIDA

OWNERSHIP AND USE OF THESE DOCUMENTS, AND ANY INFORMATION CONTAINED THEREIN, IS LIMITED TO THE PROJECT IDENTIFIED HEREIN. THESE DOCUMENTS ARE NOT TO BE USED FOR ANY OTHER PROJECTS OR FOR ADDITIONS TO THIS PROJECT WITHOUT THE WRITTEN AND APPROPRIATE COMPENSATION TO THE ARCHITECT.  
 TM Residential Group, LLC  
 2685 South Bayshore Drive  
 Coconut Grove, FL 33133  
 305-554-2552

001627.00  
 08-02-2016  
 08-02-2016  
 AS NOTED  
 HR  
 HR



PLANNING AND ZONING 12-02-2016



**SITE PHOTO - 2**  
Scale: N. T. S.

REV.	DATE	COMMENT

PROPOSED RESIDENTIAL BUILDING FOR:  
**515 VALENCIA AVE.**  
515 VALENCIA AVE. CORAL GABLES, FLORIDA

OWNERSHIP/ANALYSIS OF THESE DOCUMENTS & PROPERTY OWNER  
AND SHALL REMAIN THE PROPERTY OF THE ARCHITECT  
ARCHITECT WHETHER THE PROJECT THEY ARE NOT BE USED BY THE OWNER OR OTHERS ON OTHER PROJECTS OR FOR ADDITIONS TO THIS DRAWING AND WITH APPROPRIATE COMPENSATION TO THE ARCHITECT.  
TM Residential Group, LLC  
2685 South Bayshore Drive  
Coconut Grove, FL 33133  
305-554-2552

COMM. NO.: 001627.00  
ISSUE DATE: 08-02-2016  
PLOT DATE: 08-02-2016  
SCALE: AS NOTED  
DRAWN BY: HR  
CHECKED BY: HR





SITE PHOTO - 3  
Scale: N. T. S.

REV.	DATE	COMMENT

PROPOSED RESIDENTIAL BUILDING FOR:  
**515 VALENCIA AVE.**  
515 VALENCIA AVE. CORAL GABLES, FLORIDA

OWNERSHIP AND USE OF THESE DOCUMENTS, & PROPERTY OWNER  
AND SHALL REMAIN THE PROPERTY OF THE  
ARCHITECT. THE PROJECT THEY ARE  
NOT TO BE USED BY THE OWNER OR OTHERS ON  
OTHER PROJECTS OR FOR ADDITIONS TO THIS  
DRAWING AND WITH APPROPRIATE COMPENSATION  
TO THE ARCHITECT.

TM Residential Group, LLC  
2685 South Bayshore Drive  
Coconut Grove, FL 33133  
305-554-2552

001627.00  
08-02-2016  
08-02-2016  
AS NOTED  
HR  
HR

COMM. NO.:  
ISSUE DATE:  
PLOT DATE:  
SCALE:  
DRAWN BY:  
CHECKED BY:



**AERIAL LOOKING NORTHEAST**

Scale: N. T. S.  
 PLANNING AND ZONING 12-02-2016

SHEET

A 1.4

COMM. NO.: 001627.00  
 ISSUE DATE: 08-02-2016  
 PLOT DATE: 08-02-2016  
 SCALE: AS NOTED  
 DRAWN BY: HR  
 CHECKED BY: HR

OWNERSHIP AND USE OF THESE DOCUMENTS, & PROPERTY OWNER  
 AND SHALL REMAIN THE PROPERTY OF THE ARCHITECT UNLESS THE PROJECT THEY ARE NOT BE USED BY THE OWNER OR OTHERS ON OTHER PROJECTS OR FOR ADDITIONS TO THIS DRAWING AND WITH APPROPRIATE COMPENSATION TO THE ARCHITECT.

TM Residential Group, LLC  
 2685 South Bayshore Drive  
 Coconut Grove, FL 33133  
 305-854-2552

PROPOSED RESIDENTIAL BUILDING FOR:  
**515 VALENCIA AVE.**  
 515 VALENCIA AVE. CORAL GABLES, FLORIDA

REV.	DATE	COMMENT

**HAMED RODRIGUEZ ARCHITECT INC.**  
 HAMED RODRIGUEZ ARCHITECT  
 3033 MARY STREET SUITE 400 COCONUT GROVE, FL 33133  
 305-854-2552  
 www.hamedrodriguez.com



AERIAL LOOKING NORTH

Scale: N. T. S.

PLANNING AND ZONING 12-02-2016

HAMED RODRIGUEZ ARCHITECT INC.

REV.	DATE	COMMENT


PROPOSED RESIDENTIAL BUILDING FOR:  
**515 VALENCIA AVE.**  
 515 VALENCIA AVE. CORAL GABLES, FLORIDA

OWNERSHIP AND USE OF THESE DOCUMENTS, & PROPERTY OWNER  
 ARE AND SHALL REMAIN THE PROPERTY OF THE  
 ARCHITECT UNLESS THE PROJECT THEY ARE  
 NOT BE USED BY THE OWNER OR OTHERS ON  
 OTHER PROJECTS OR FOR ADDITIONS TO THIS  
 DRAWING AND WITH APPROPRIATE COMPENSATION  
 TO THE ARCHITECT.

COMM. NO.: 001627.00  
 ISSUE DATE: 08-02-2016  
 PLOT DATE: 08-02-2016  
 SCALE: AS NOTED  
 DRAWN BY: HR  
 CHECKED BY: HR


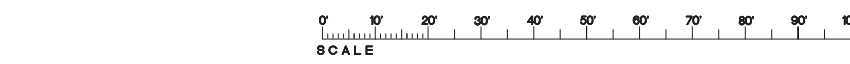
SHEET **A 1.5**

305 MARLYN STREET SUITE 400E COCONUT GROVE, FL 33133  
 HAMED RODRIGUEZ ARCHITECT  
 305 MARLYN STREET SUITE 400E COCONUT GROVE, FL 33133  
 www.hamedrodriguez.com

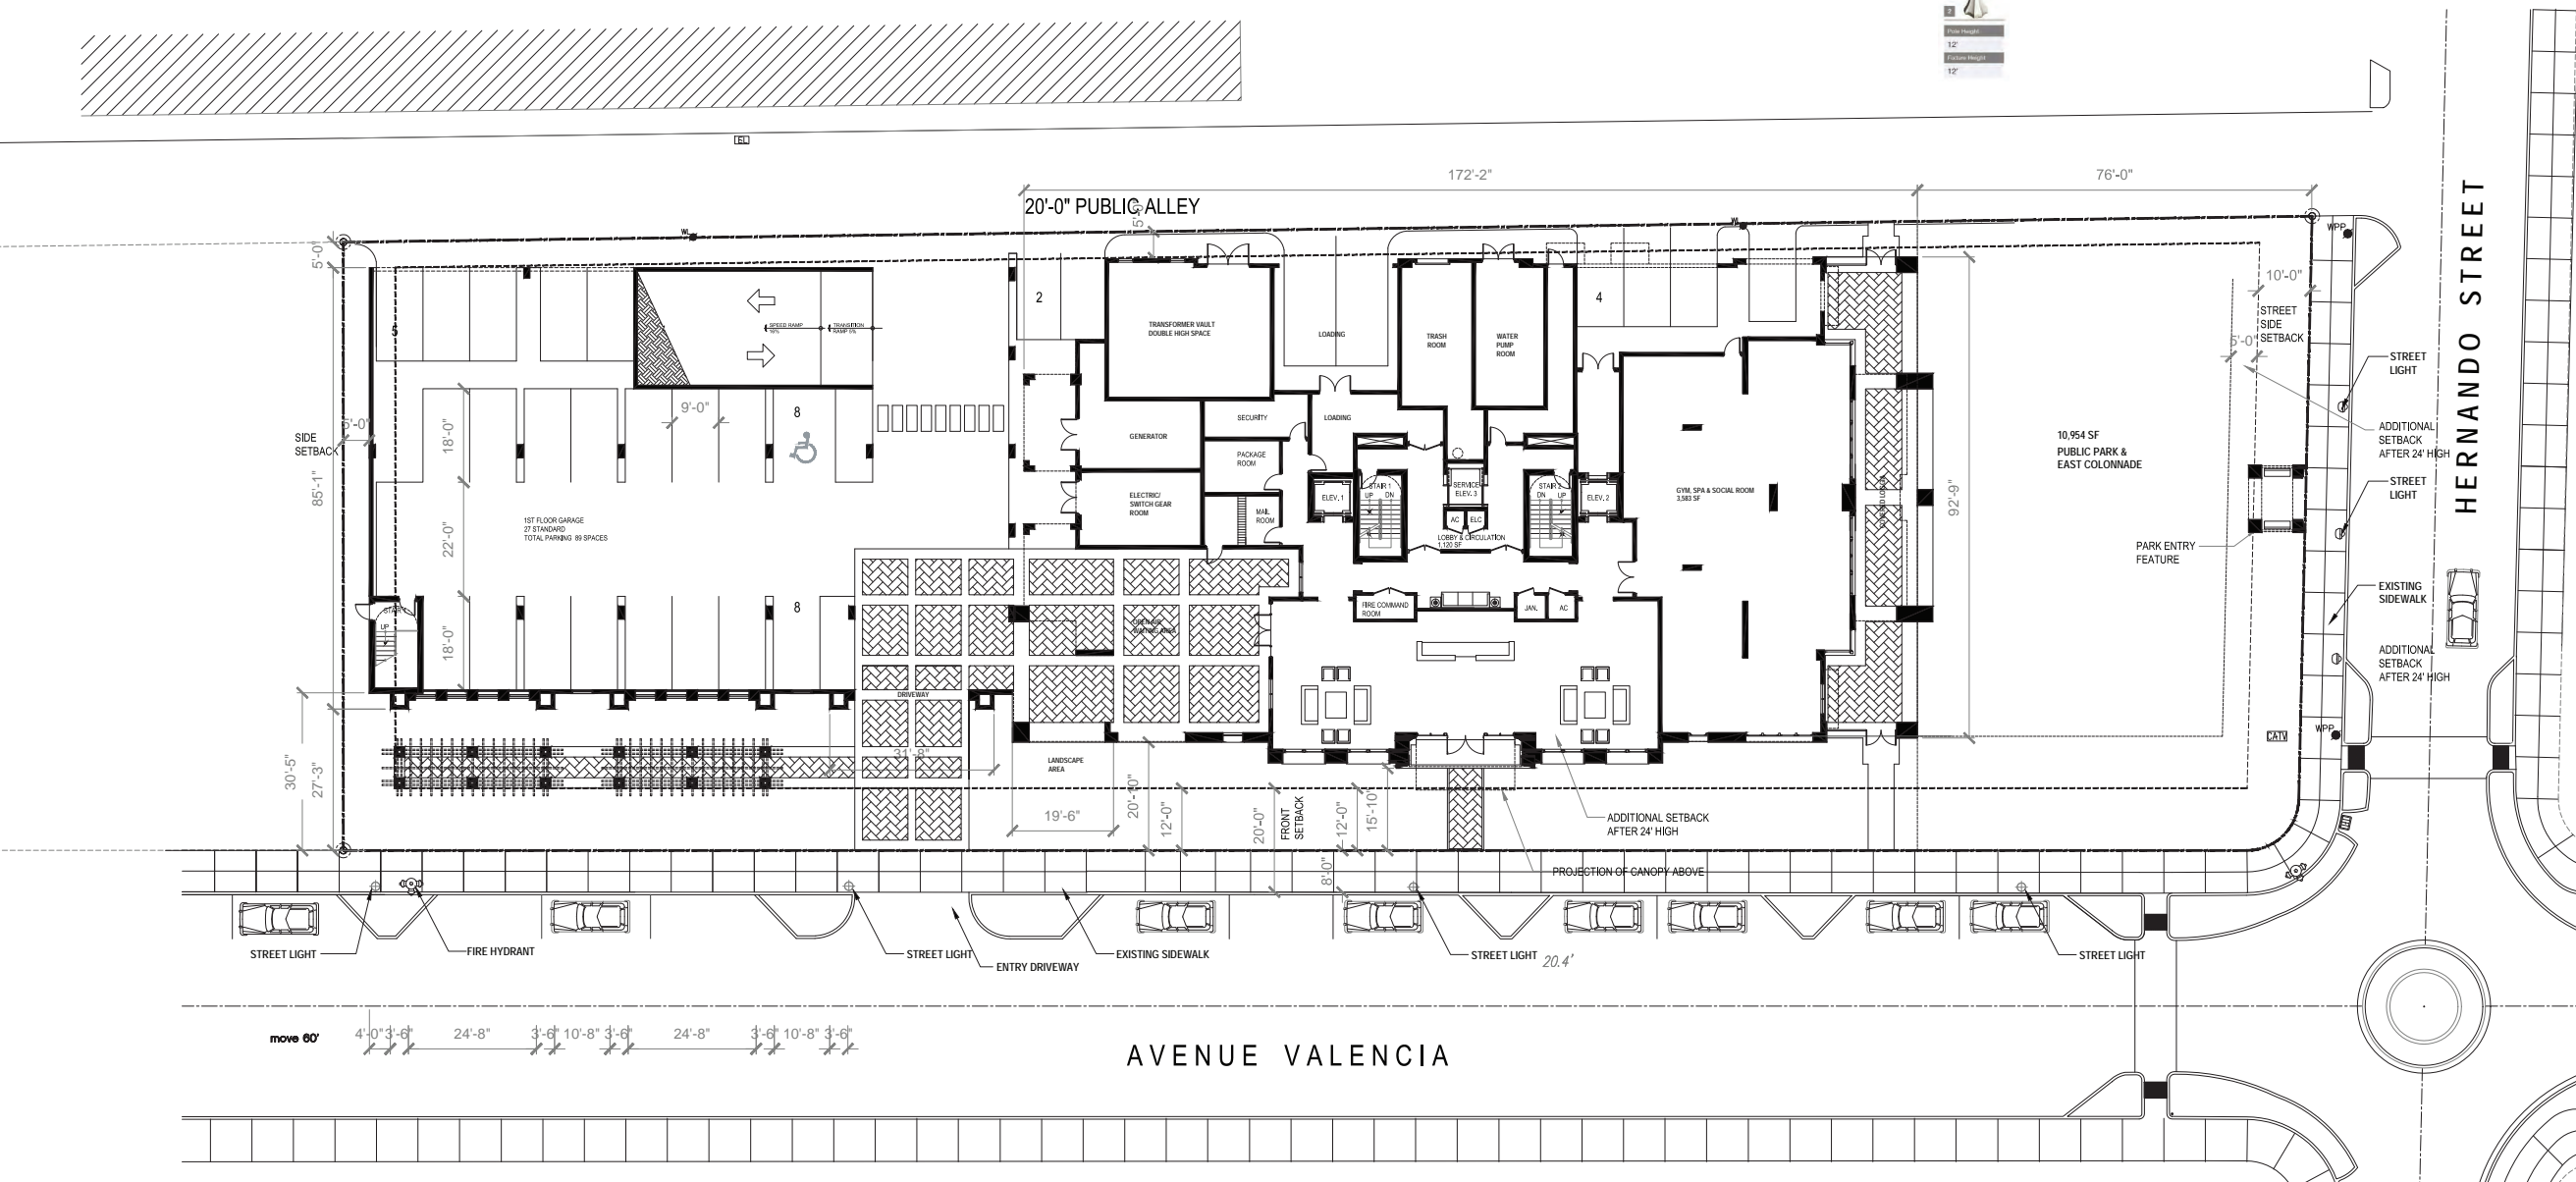

2, 6	Hicohone	Acorn	Silver	Granville	100w	7,065	5,000k	82-U4-G4	801317
2, 6	Hicohone	Acorn	Silver	Granville	80w	3,875	5,000k	82-U4-G4	801326

Coral Gables

1st FLOOR (GROUND LEVEL)  
SCALE: 1/16" = 1'-0"

REV.	DATE	COMMENT



PROPOSED RESIDENTIAL BUILDING FOR:  
**515 VALENCIA AVE.**  
515 VALENCIA AVE. CORAL GABLES, FLORIDA

Property Owner  
TM Residential Group, LLC  
2965 S.W. 10th Bldg. Bldg. Drive  
Coral Gables, FL 33133  
305-854-2552

001627.00  
10-28-16  
10-28-16  
AS NOTED  
HRA  
HR

SHEET  
A2.1

HAMED RODRIGUEZ ARCHITECT INC.  
HAMED RODRIGUEZ ARCHITECT  
3320 MANY STREET SUITE 400 CORAL GABLES, FL 33133  
305.359.9907  
www.hamedrodriguez.com

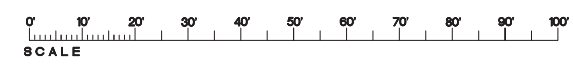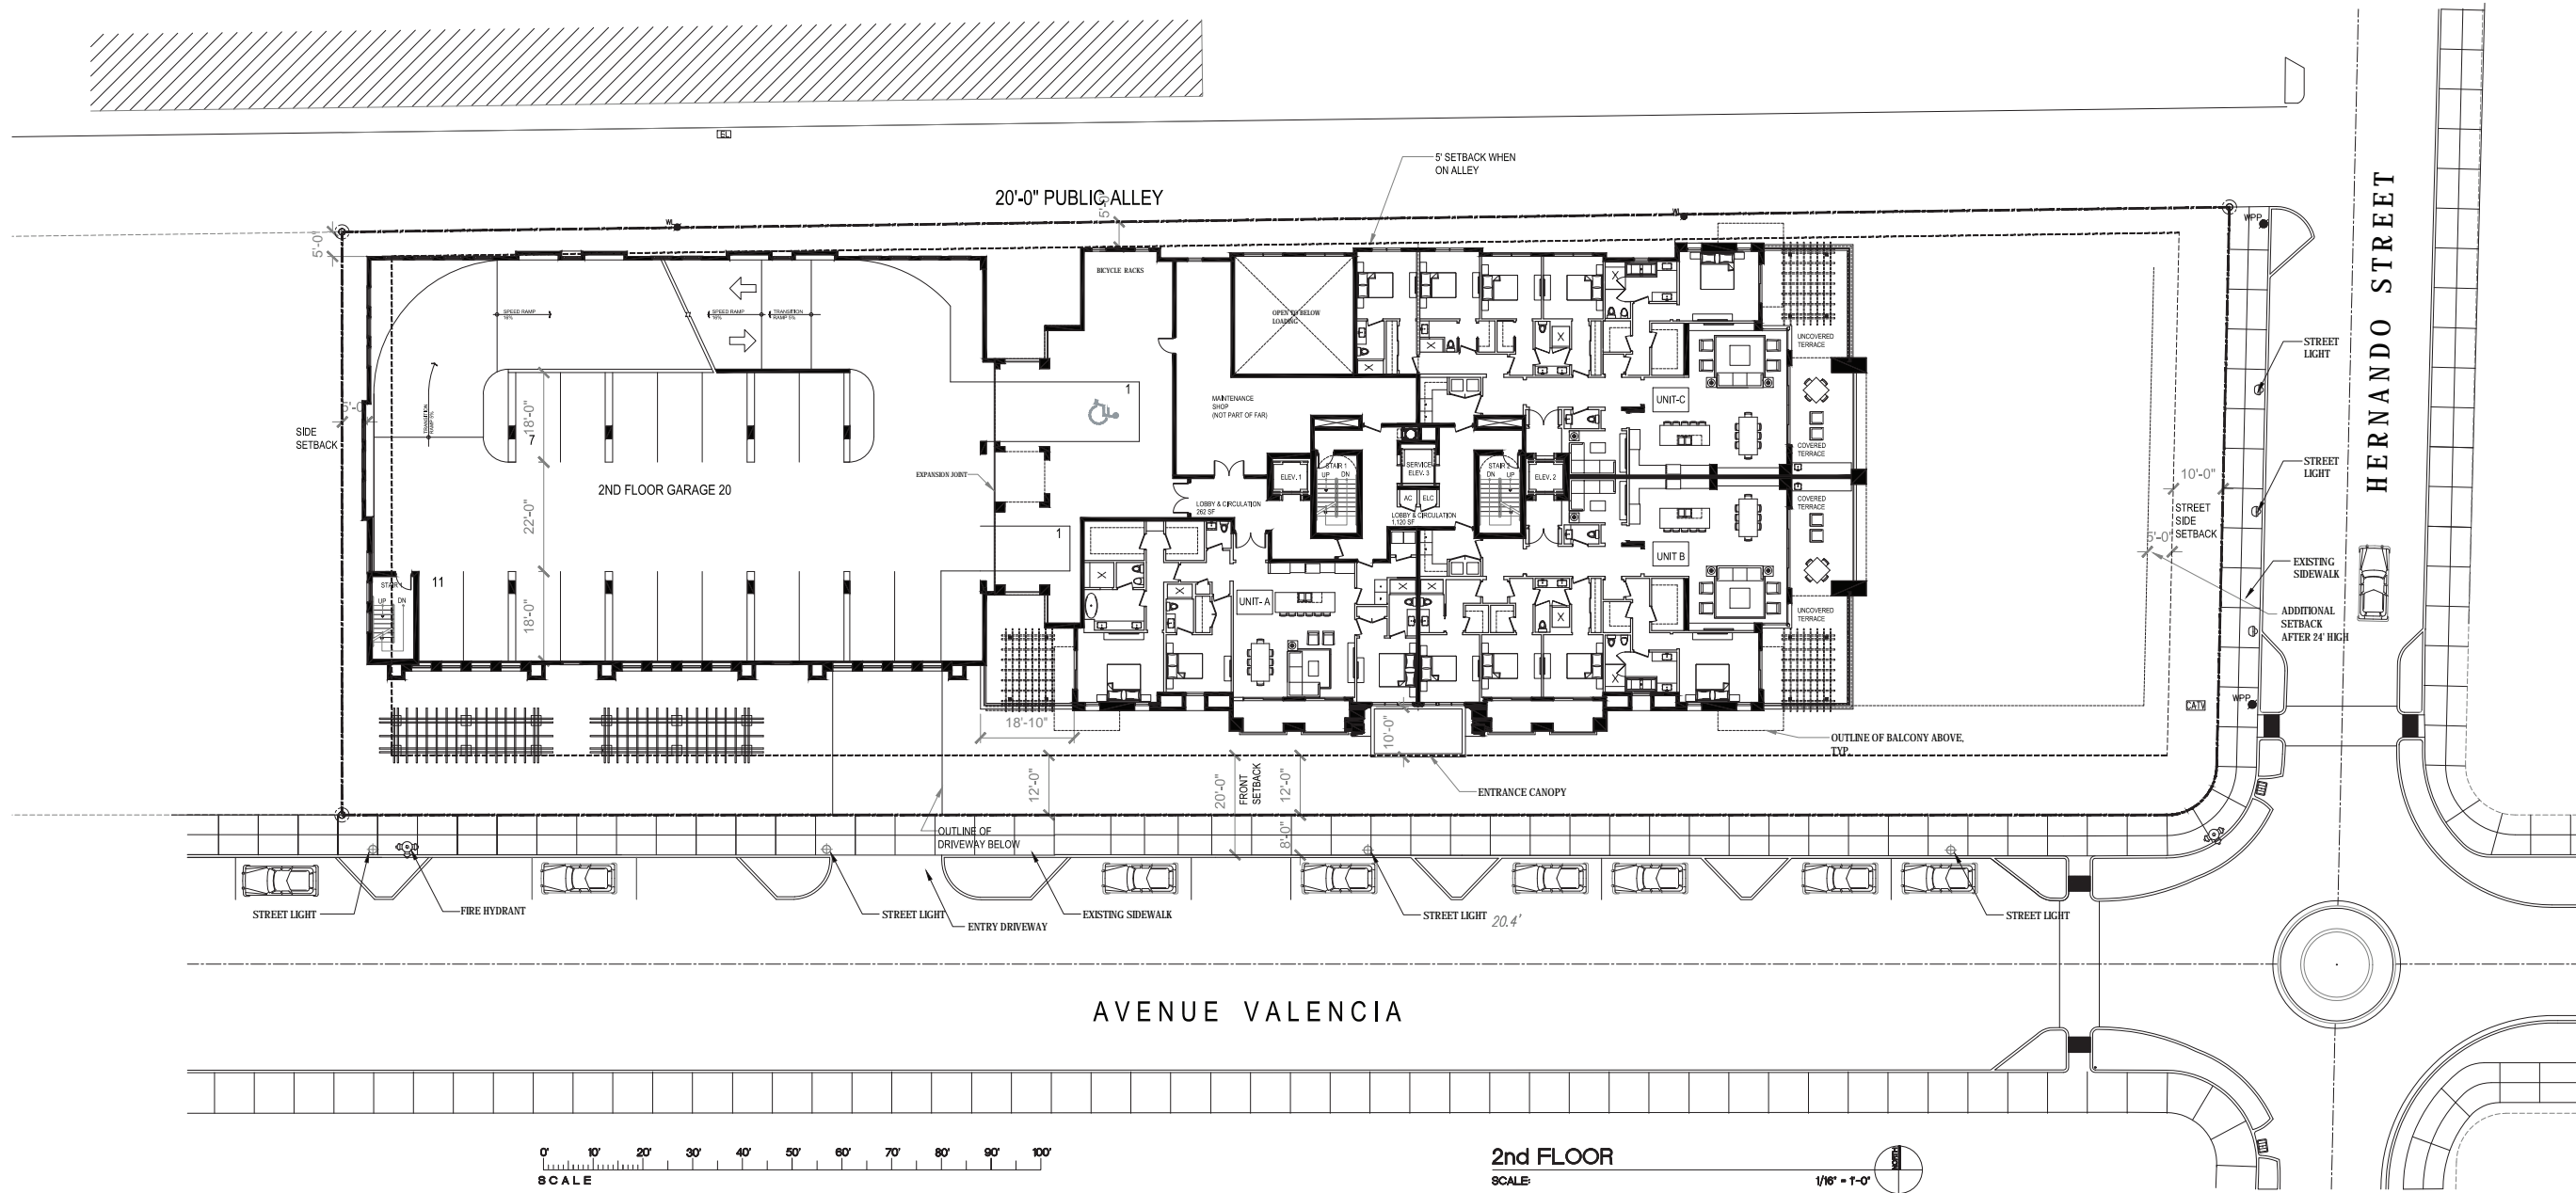

2nd FLOOR  
SCALE: 1/16" = 1'-0"


REV.	DATE	COMMENT

PROPOSED RESIDENTIAL BUILDING FOR:  
**515 VALENCIA AVE.**  
515 VALENCIA AVE. CORAL GABLES, FLORIDA

Property Owner  
TM Residential Group, LLC  
2965 SW 15th Bayside Drive  
Coral Gables, FL 33133  
305-854-2552

001627.00  
10-28-16  
10-28-16  
AS NOTED  
HRA  
HR

SHEET  
**A2.2**

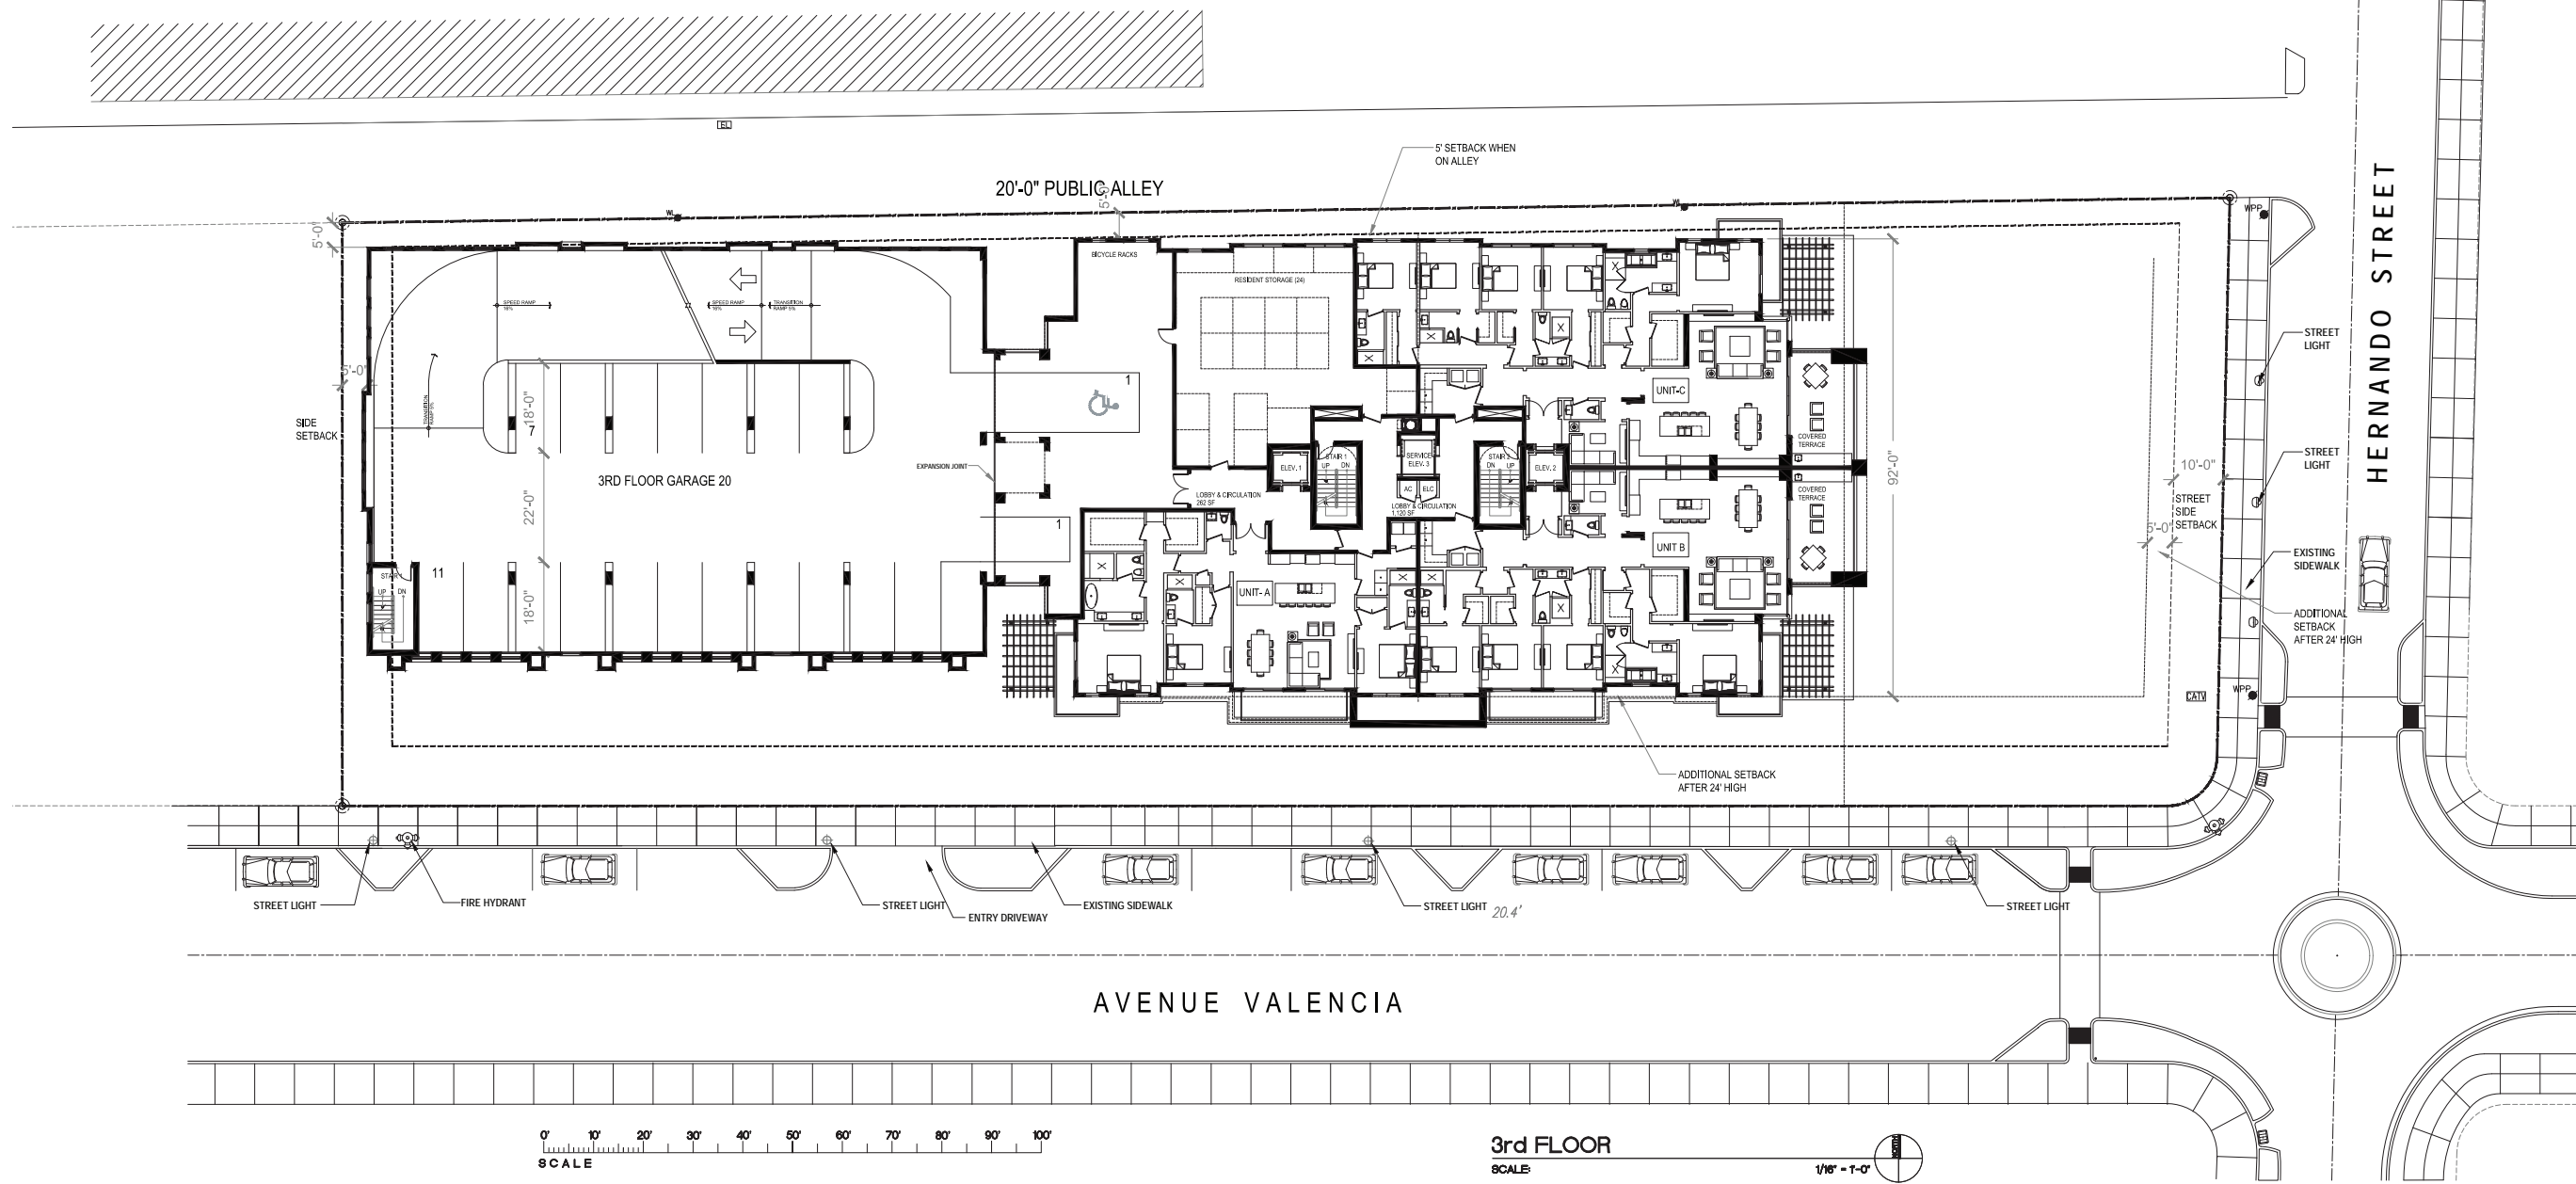

**3rd FLOOR**  
SCALE: 1/8" = 1'-0"

REV.	DATE	COMMENT



PROPOSED RESIDENTIAL BUILDING FOR:  
**515 VALENCIA AVE.**  
 515 VALENCIA AVE. CORAL GABLES, FLORIDA

OWNERSHIP AND USE OF THESE DOCUMENTS IS LIMITED TO THE PROJECT AND SITE SPECIFICALLY IDENTIFIED HEREIN. ANY REUSE OR MODIFICATION OF THESE DOCUMENTS WITHOUT THE WRITTEN PERMISSION OF THE ARCHITECT IS PROHIBITED. THE ARCHITECT ASSUMES NO LIABILITY FOR ANY ERRORS OR OMISSIONS IN THESE DOCUMENTS OR FOR ANY CONSEQUENCES ARISING FROM THEIR USE. OTHER PROJECTS OR FOR ADDITIONS TO THIS PROJECT SHALL BE THE RESPONSIBILITY OF THE OWNER OR OTHERS ON THE PROJECT. WITHDRAWN WITH APPROPRIATE COMPENSATION TO THE ARCHITECT.


001627.00  
 10-28-16  
 10-28-16  
 AS NOTED  
 HRA  
 HR

**A2.3**

SHEET

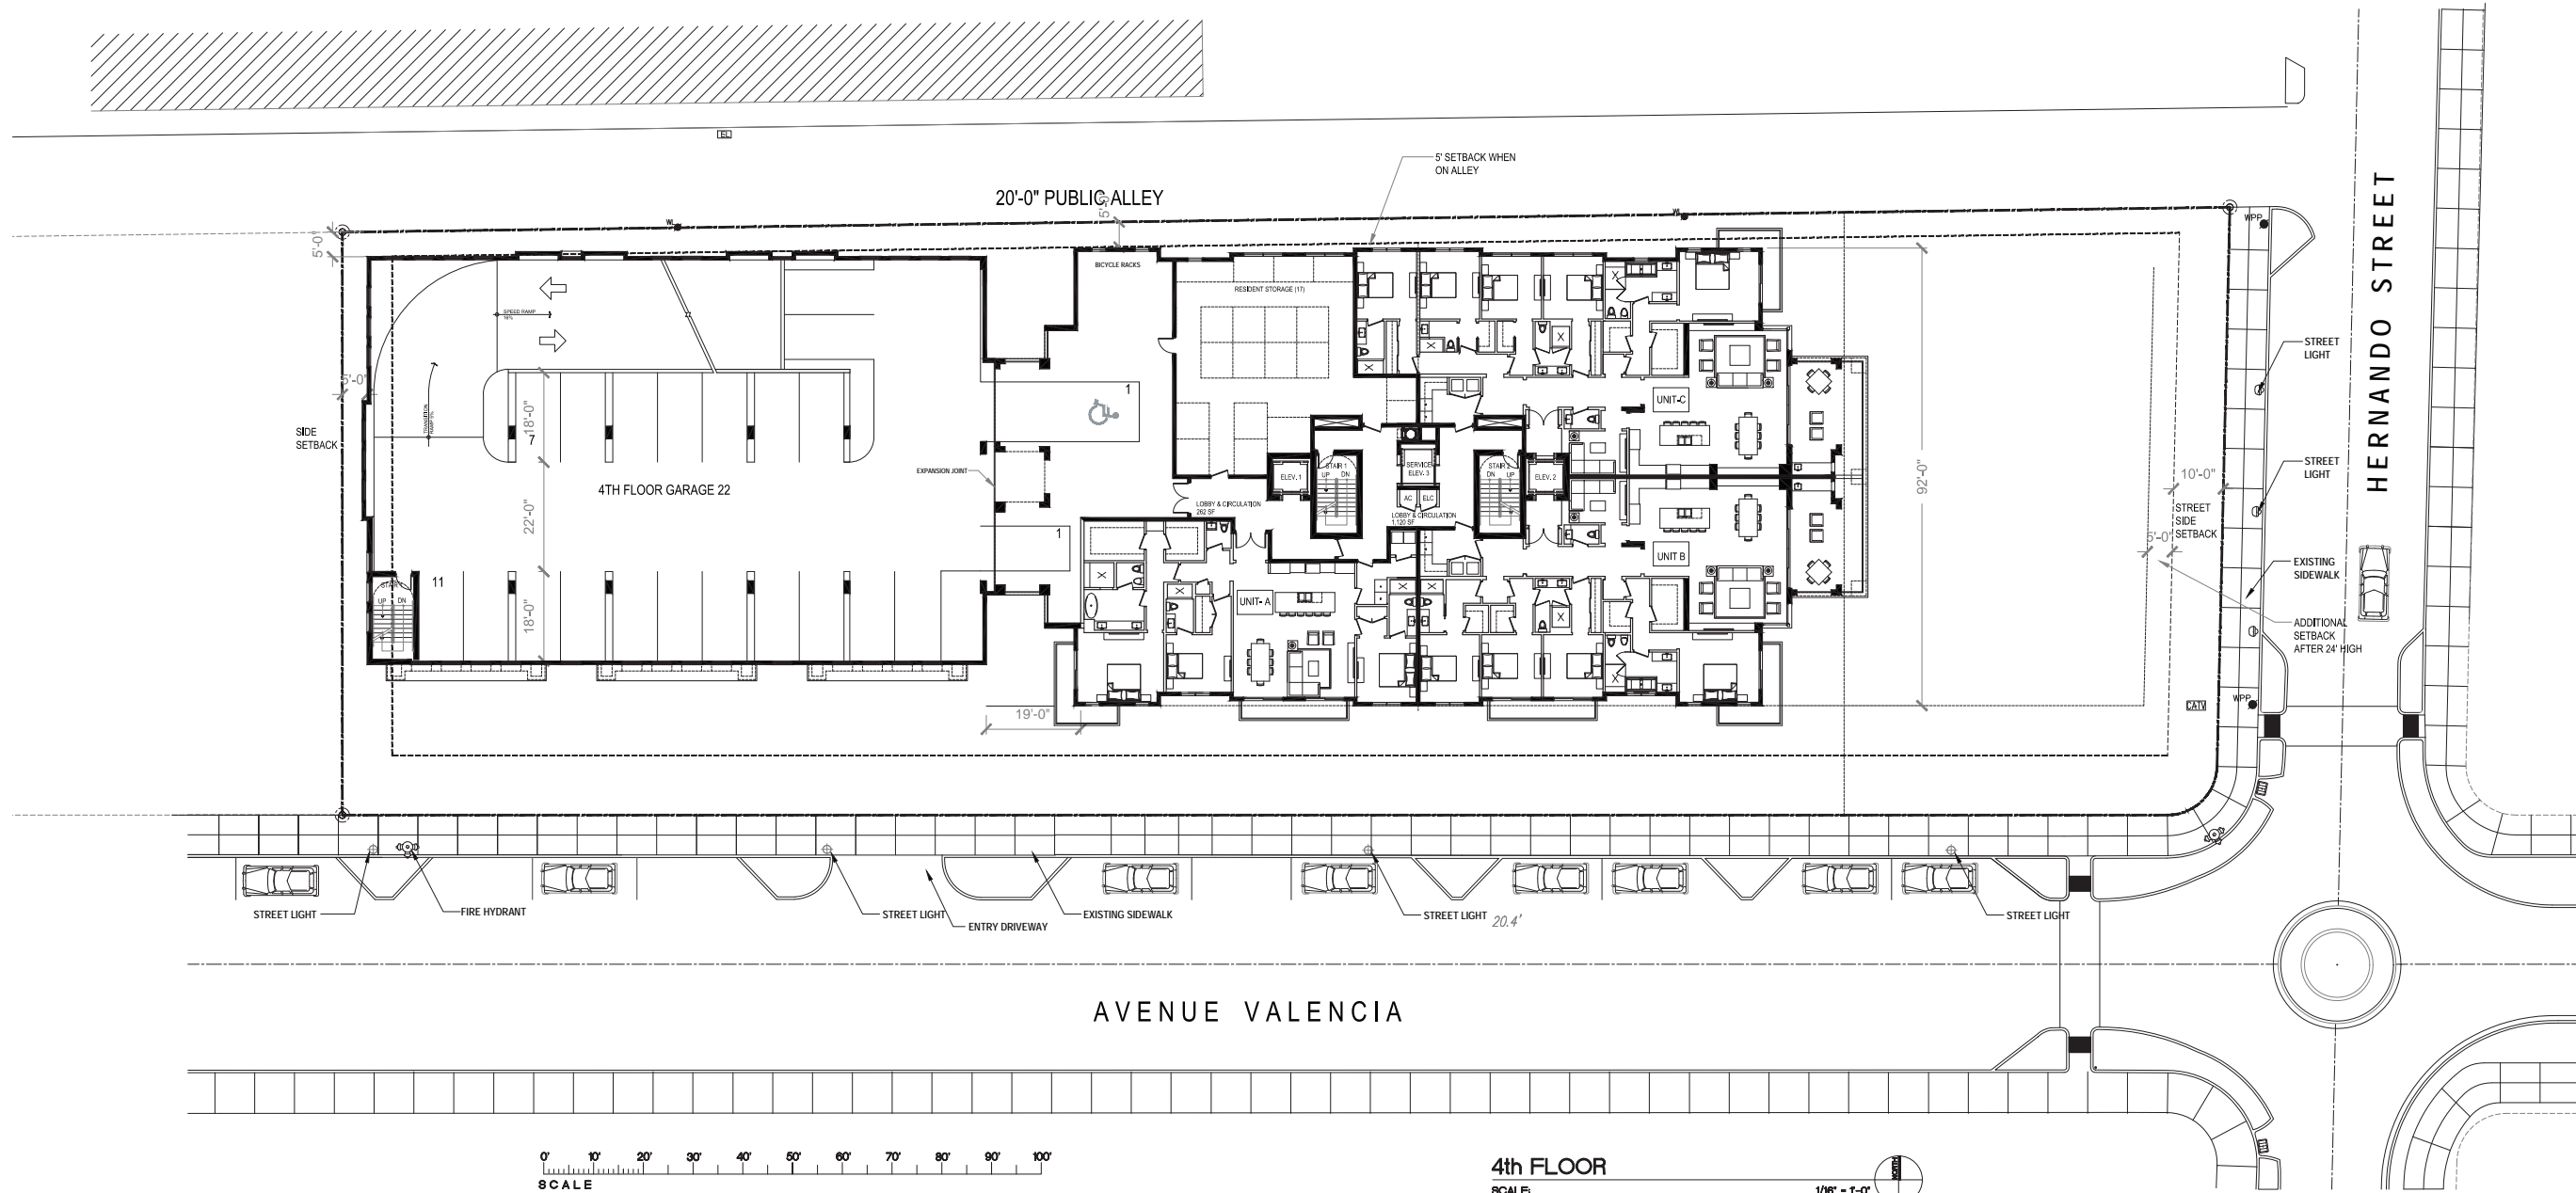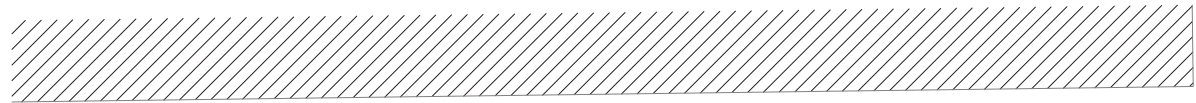

4th FLOOR  
SCALE:

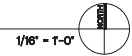

REV.	DATE	COMMENT


PROPOSED RESIDENTIAL BUILDING FOR:

**515 VALENCIA AVE.**  
515 VALENCIA AVE. CORAL GABLES, FLORIDA

COMM. NO.: 001627.00  
ISSUE DATE: 10-28-16  
PILOT DATE: 10-28-16  
SCALE: AS NOTED  
DRAWN BY: HRA  
CHECKED BY: HR

PROPERTY OWNER  
TM Residential Group, LLC  
2965 SW 15th Bayside Drive  
Coral Gables, FL 33133  
305-854-2552

SHEET **A2.4**

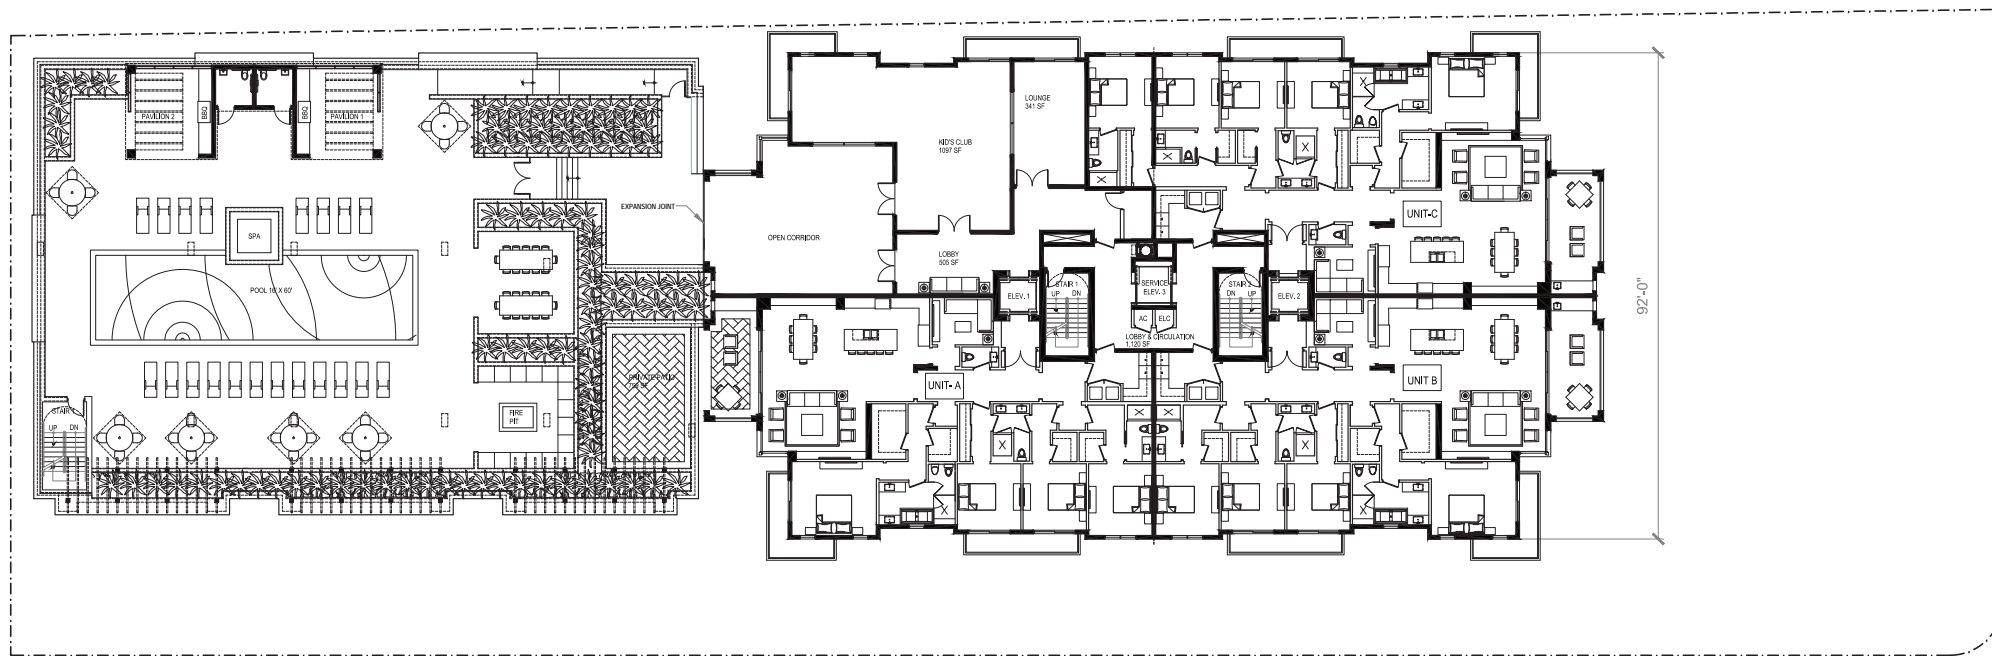

0' 10' 20' 30' 40' 50' 60' 70' 80' 90' 100'  
 SCALE

5th FLOOR  
 SCALE

1/16" = 1'-0"

PROPOSED RESIDENTIAL BUILDING FOR:

**515 VALENCIA AVE.**  
 515 VALENCIA AVE. CORAL GABLES, FLORIDA

HAMED RODRIGUEZ ARCHITECT INC.

HAMED RODRIGUEZ ARCHITECT  
 3200 MANY STREET SUITE 400 COCCONUT GROVE, FL 33133  
 305-654-2552  
 www.hamedrodriguez.com

REV.	DATE	COMMENT

001627.00  
 10-28-16  
 10-28-16  
 AS NOTED  
 HRA  
 HR

OWNERSHIP AND USE OF THESE DOCUMENTS IS LIMITED TO THE PROJECT AND SITE SPECIFICALLY IDENTIFIED HEREIN. ANY REUSE OR MODIFICATION OF THESE DOCUMENTS WITHOUT THE WRITTEN AND APPROPRIATE COMPENSATION TO THE ARCHITECT IS PROHIBITED.

Property Owner  
 TM Residential Group, LLC  
 2965 S.W. 15th St., Suite 200  
 Coconut Grove, FL 33133  
 305-854-2552

SHEET  
**A2.5**










LEGEND	
1	Gray Concrete Tile Roof
2	Aluminum Trellis Benjamin Moore Briarwood
3	Aluminum Sun Shade Shutters Benjamin Moore Briarwood
4	Aluminum Plantation Style Railing Benjamin Moore Briarwood
5	Bronze Window Frames w/ Laminated Tinted Solar Reserve Glass
6	Precast Trim Banding
7	Paint over Smooth Stucco Benjamin Moore White Wisp 2137-70
8	Paint over Smooth Stucco Benjamin Moore Sea Haze 2137-50
9	Paint over Smooth Stucco Benjamin Moore Chelsea Gray HC-168
10	Natural Stone Finish (Travertine)
11	Wall Mounted Light Fixture
12	Fabric Awning Blue Benjamin Moore Hale Navy HC-154
13	Decorative Prefinished Finial
14	Bronze Out Rigger Brackets
15	Entry Gate - Bronze




**ELEVATION (SOUTH)**  
SCALE: 1/16" = 1'-0"

**SITE DATA**  
LOT SIZE: 45,232 SF OR 1032 ACRE (F.A.R. 3 = 135,697 SF ALLOWABLE)  
(135,697 SF PROVIDED)

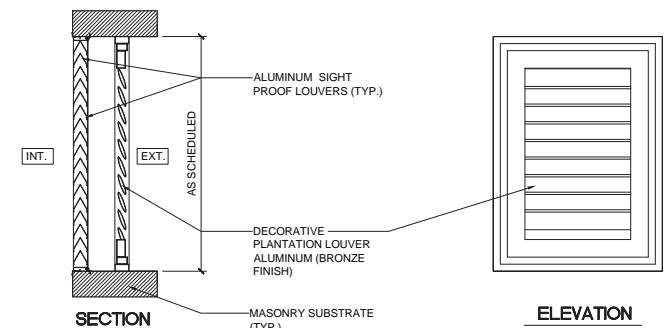

**GARAGE LOUVER DETAIL**

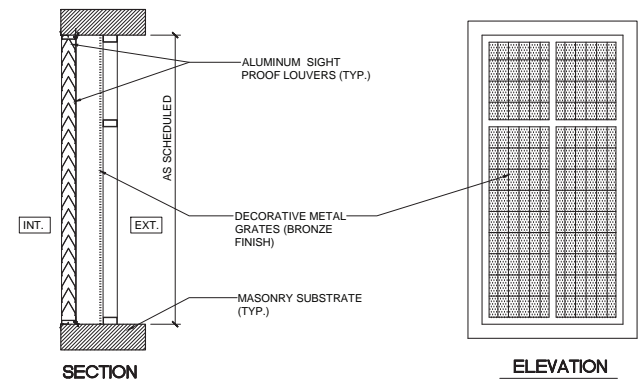

**GARAGE METAL SCREEN DETAIL**

REV.	DATE	COMMENT

PROPOSED RESIDENTIAL BUILDING FOR:  
**515 VALENCIA AVE.**  
515 VALENCIA AVE. CORAL GABLES, FLORIDA

Property Owner  
TM Residential Group, LLC  
10000 SW 15th Street, Suite 200  
Coral Gables, FL 33133  
305-854-2552

COMM. NO.: 001627.00  
ISSUE DATE: 10-28-16  
PILOT DATE: 10-28-16  
SCALE: AS NOTED  
DRAWN BY: HRA  
CHECKED BY: HR












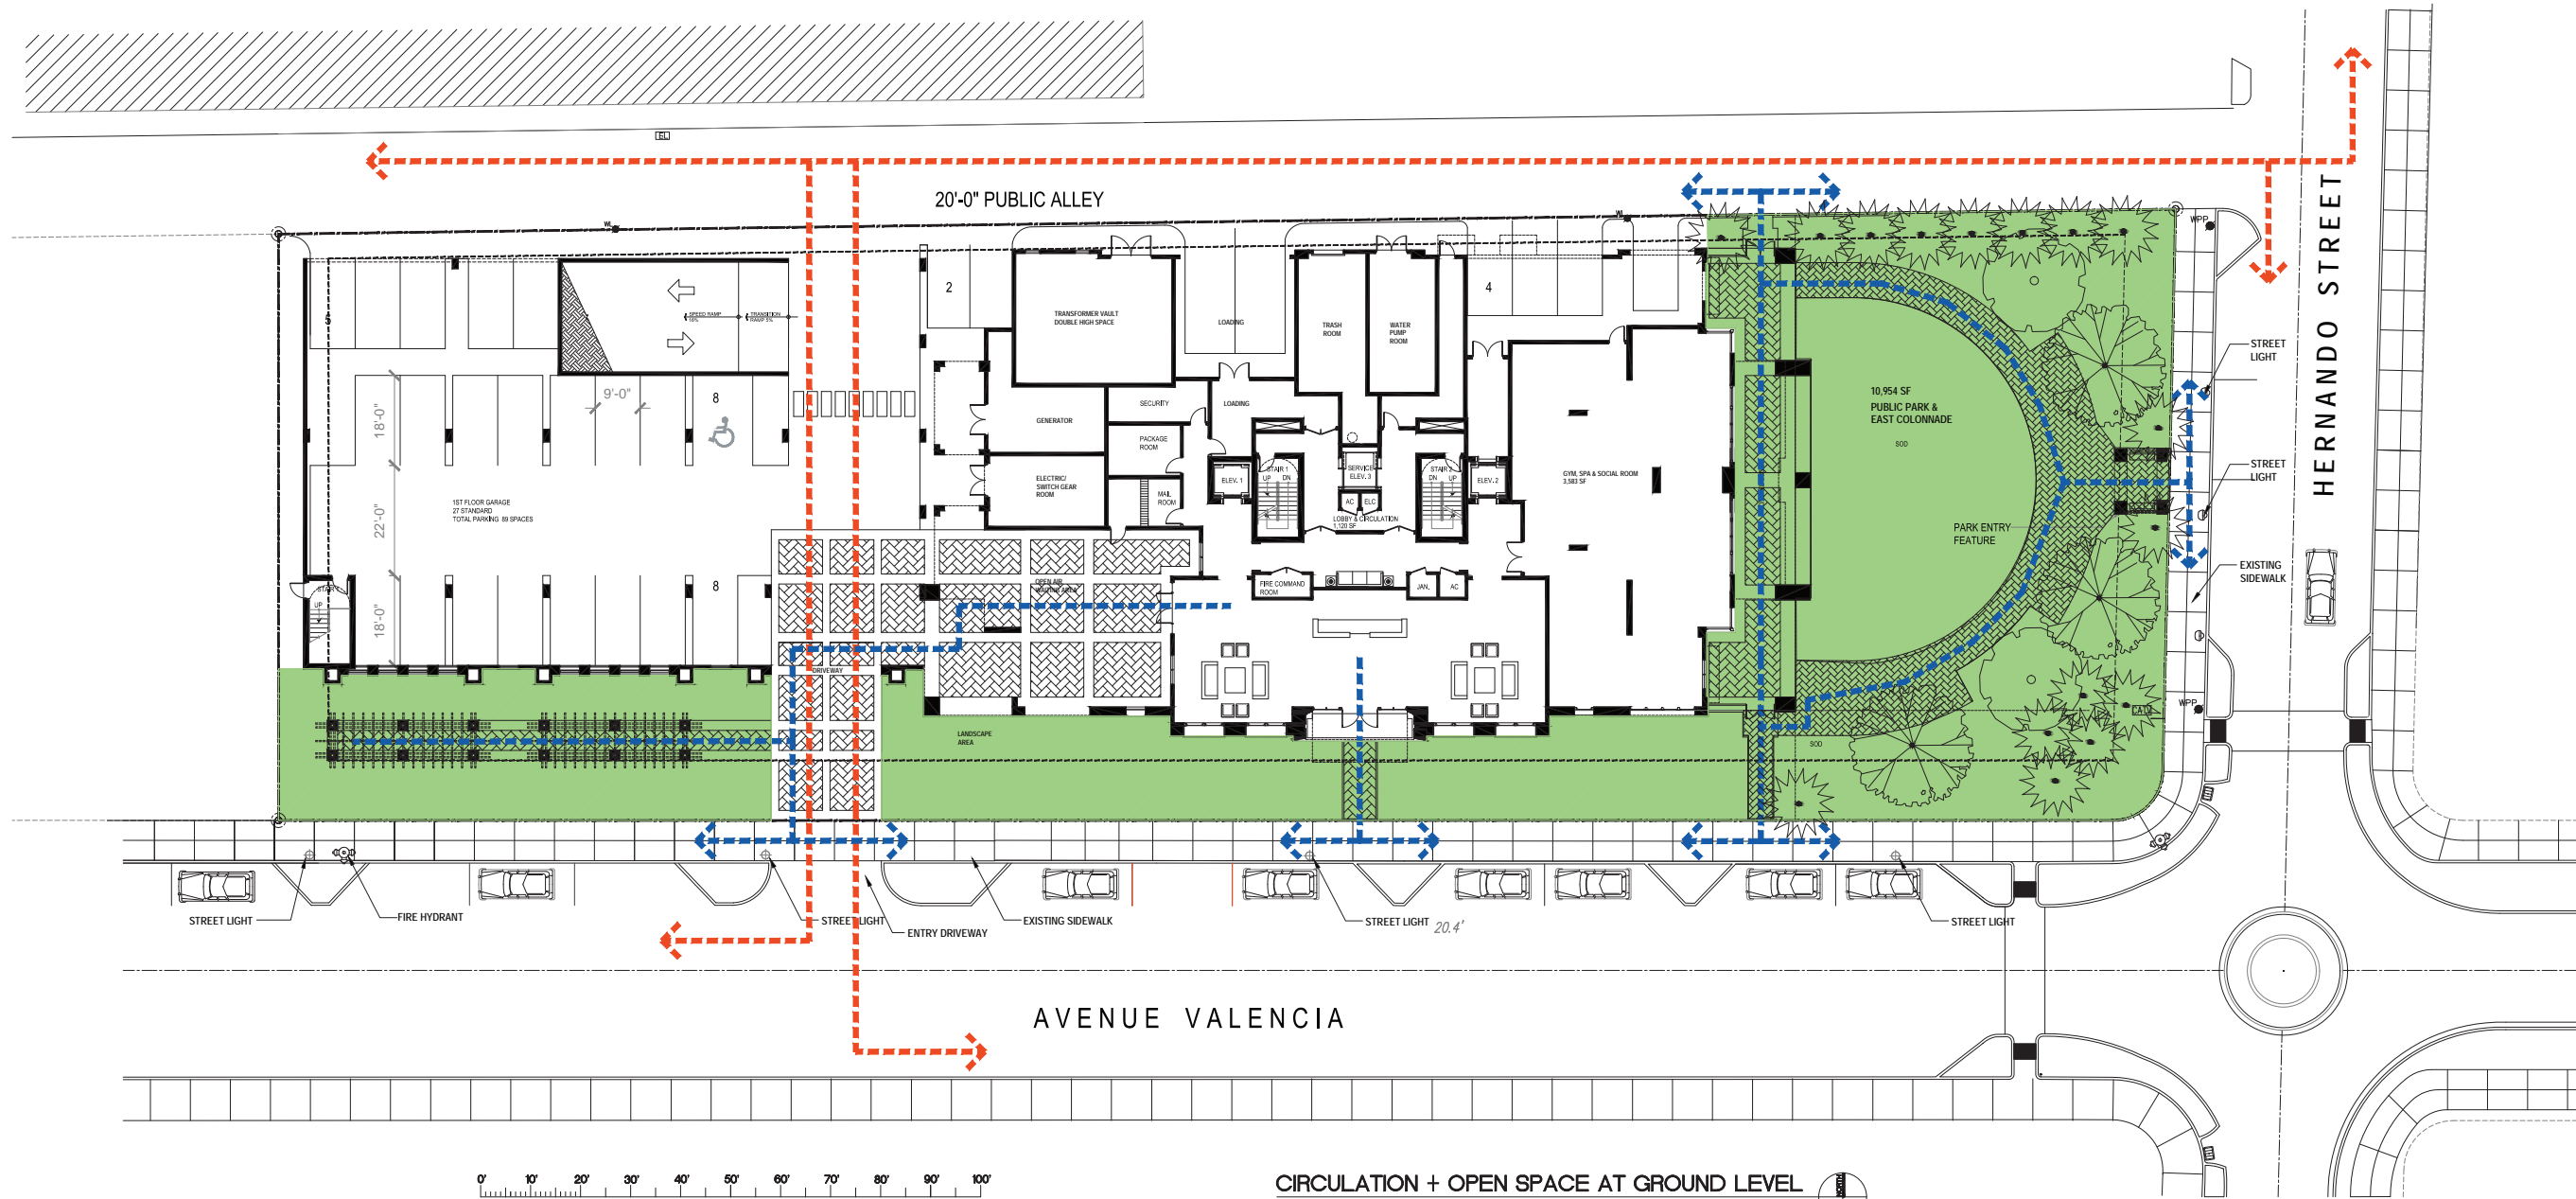

0' 10' 20' 30' 40' 50' 60' 70' 80' 90' 100'  
SCALE

CIRCULATION + OPEN SPACE AT GROUND LEVEL

SCALE: 1/16" = 1'-0"

**LEGEND:**

- - - VEHICULAR CIRCULATION
- - - PEDESTRIAN CIRCULATION
- OPEN SPACE

ON STREET PARKING EXISTING = 18 SPACES  
ON STREET PARKING PROPOSED = 13 SPACES

REV.	DATE	COMMENT

PROPOSED RESIDENTIAL BUILDING FOR:  
**515 VALENCIA AVE.**  
515 VALENCIA AVE. CORAL GABLES, FLORIDA

OWNERSHIP AND USE OF THESE DOCUMENTS IS LIMITED TO THE PROJECT AND SITE SPECIFICALLY IDENTIFIED HEREIN. ANY REUSE OR MODIFICATION OF THESE DOCUMENTS WITHOUT THE WRITTEN PERMISSION OF THE ARCHITECT IS PROHIBITED.  
Property Owner  
TM Residential Group, LLC  
5151 SW 15th Street, Suite 200  
Coral Gables, FL 33133  
305-854-2552

001627.00  
10-28-16  
10-28-16  
AS NOTED  
HRA  
HR

COMM. NO.:  
ISSUE DATE:  
PILOT DATE:  
SCALE:  
DRAWN BY:  
CHECKED BY:

SHEET  
**SK-0**

HAMED RODRIGUEZ ARCHITECT INC.


3350 MARY STREET SUITE 1000 COCONUT GROVE, FL 33133  
PHONE: 561.899.8907  
WWW.HAMEDRODRIGUEZ.COM

HAMED RODRIGUEZ ARCHITECT  
10/20/2024

Floor	FAR (SF)	Included Items
1	3645	Gym, spa & social room, elevators, stairs,
2	9886	Units, stairs, interior corridors,
3	11372	Units, resident storage, stairs, interior corridors,
4	11372	Units, resident storage, stairs, interior corridors,
5	12204	Units, kids club, lounge, corridors, stairs, pool restrooms
6	12799	Units, corridors, stairs
7	12799	Units, corridors, stairs
8	12799	Units, corridors, stairs
9	12799	Units, corridors, stairs
10	12799	Units, corridors, stairs
11	12799	Units, corridors, stairs
12	9272	Units, corridors, stairs
<b>Total FAR</b>	<b>134545</b>	


Max FAR at 3.0 = 135687 SF  
Surplus = 1142 SF

REV.	DATE	COMMENT

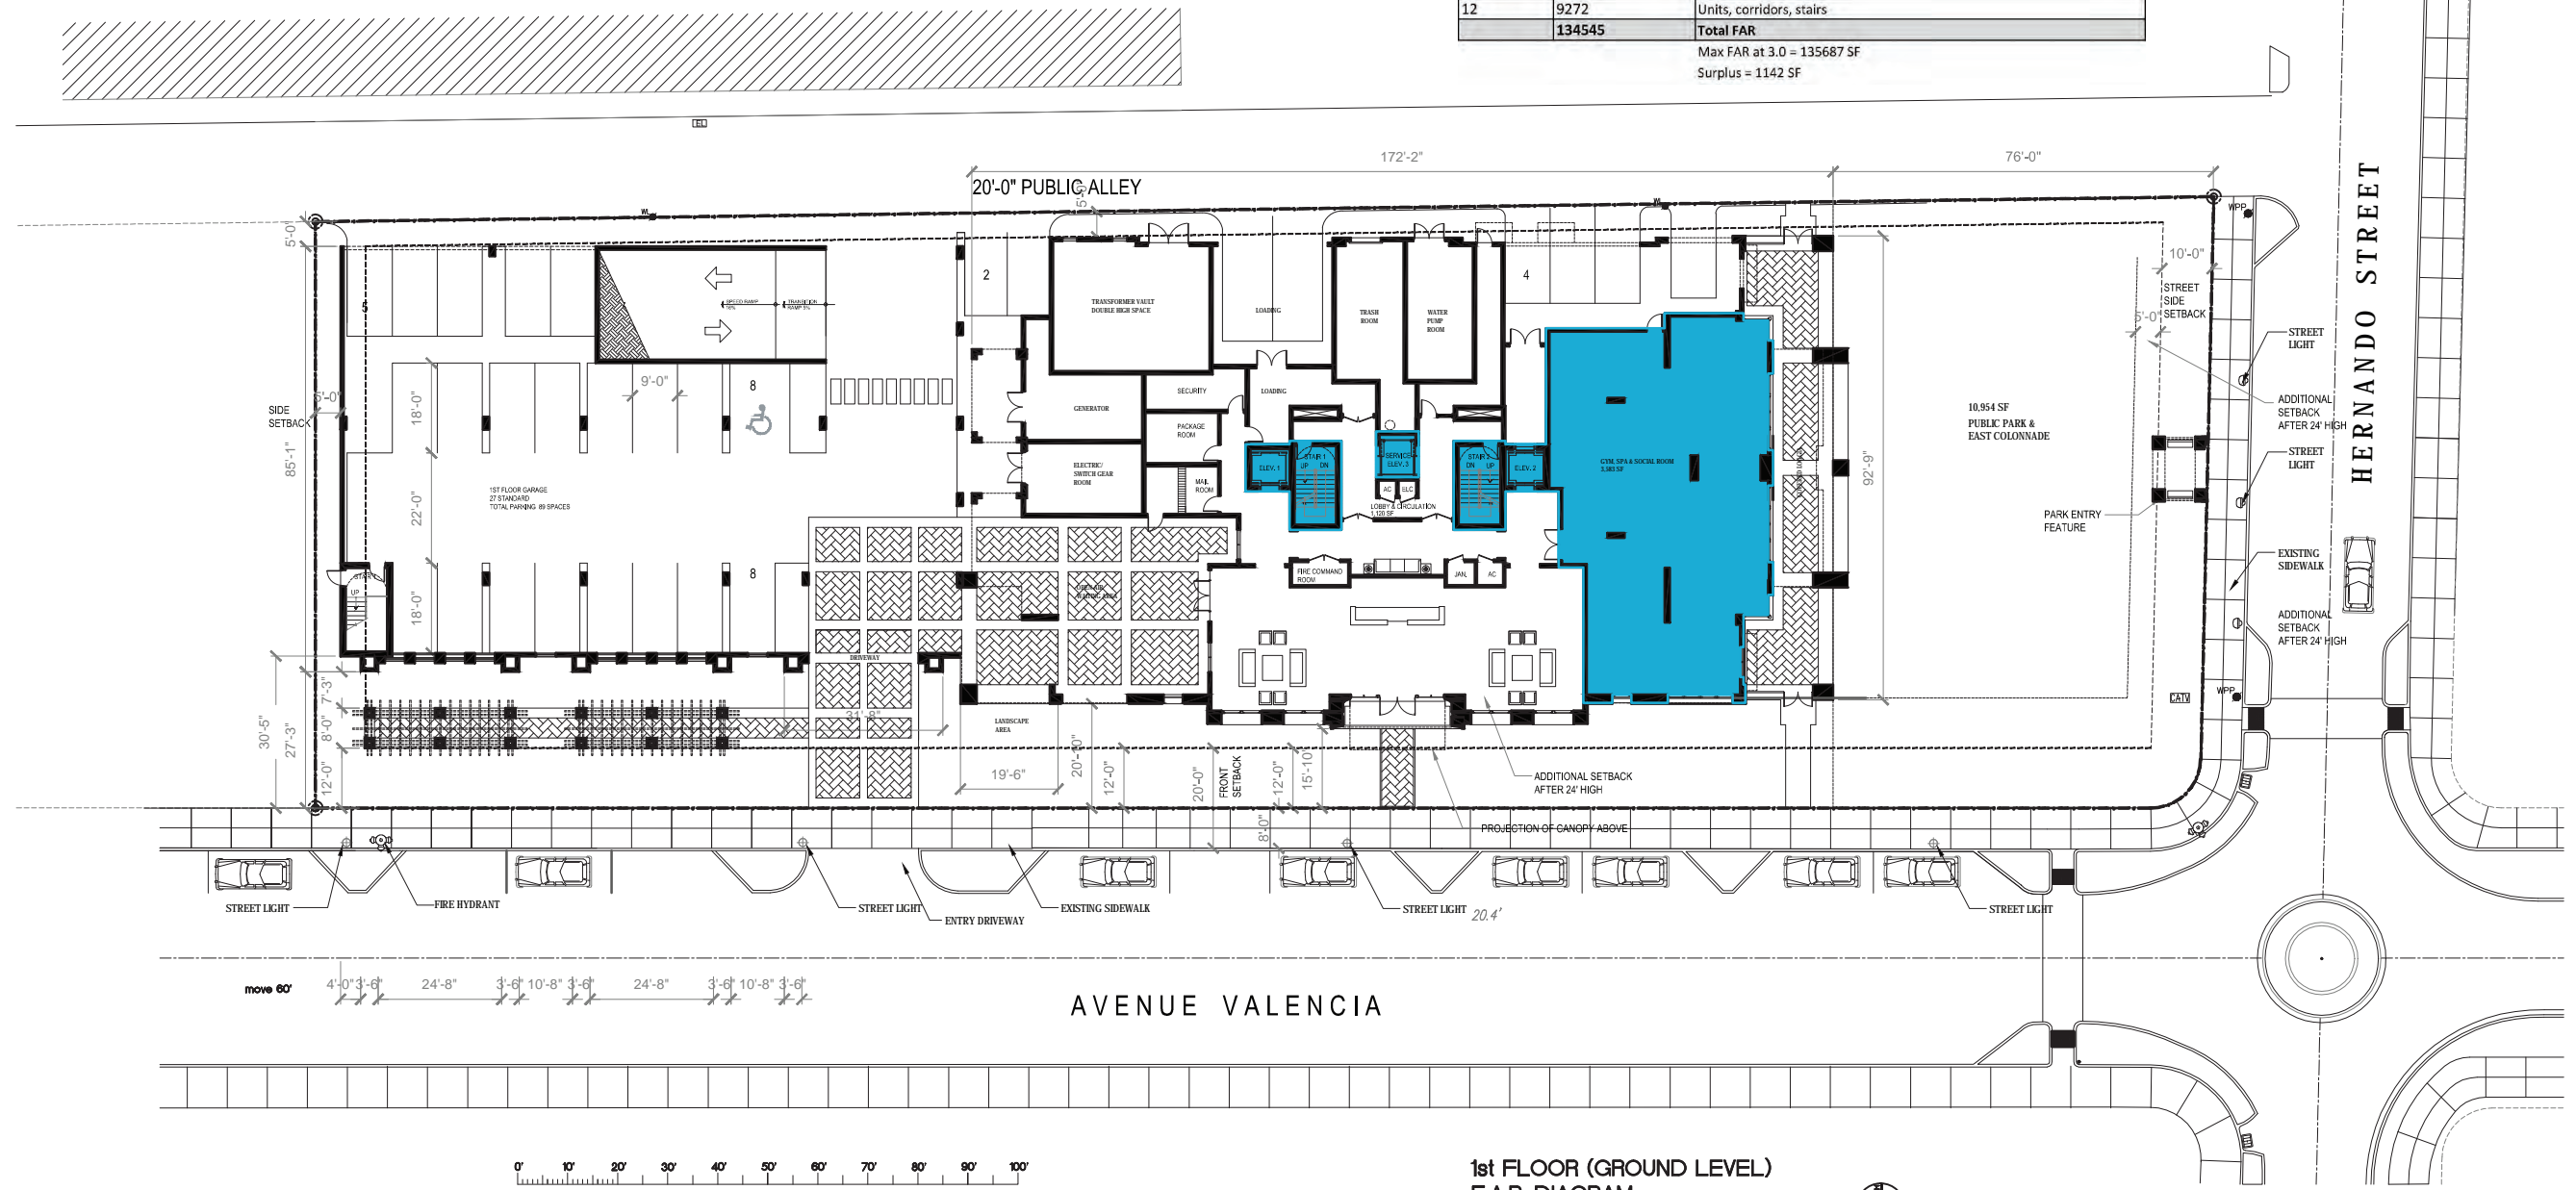

AVENUE VALENCIA

HERNANDO STREET

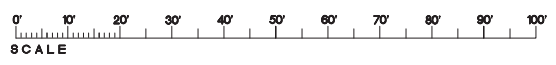

**1st FLOOR (GROUND LEVEL)**  
**F.A.R. DIAGRAM**

SCALE:  $1/16" = 1'-0"$

**LEGEND:**


AREA COUNTED TOWARDS F.A.R.

PROPOSED RESIDENTIAL BUILDING FOR:

**515 VALENCIA AVE.**  
515 VALENCIA AVE. CORAL GABLES, FLORIDA


OWNERS/PRINCIPAL USE OF THESE DOCUMENTS IS LIMITED TO THE PROJECT AND SITE SPECIFICALLY IDENTIFIED IN THE DOCUMENTS. ANY REUSE OR MODIFICATION OF THESE DOCUMENTS FOR ANY OTHER PROJECT OR FOR ANY OTHER PURPOSE WITHOUT THE WRITTEN AND APPROPRIATE COMPENSATION TO THE ARCHITECT IS PROHIBITED.

COMM. NO.: 001627.00  
ISSUE DATE: 10/28/16  
PLOT DATE: 10/28/16  
SCALE: AS NOTED  
DRAWN BY: HRA  
CHECKED BY: HR

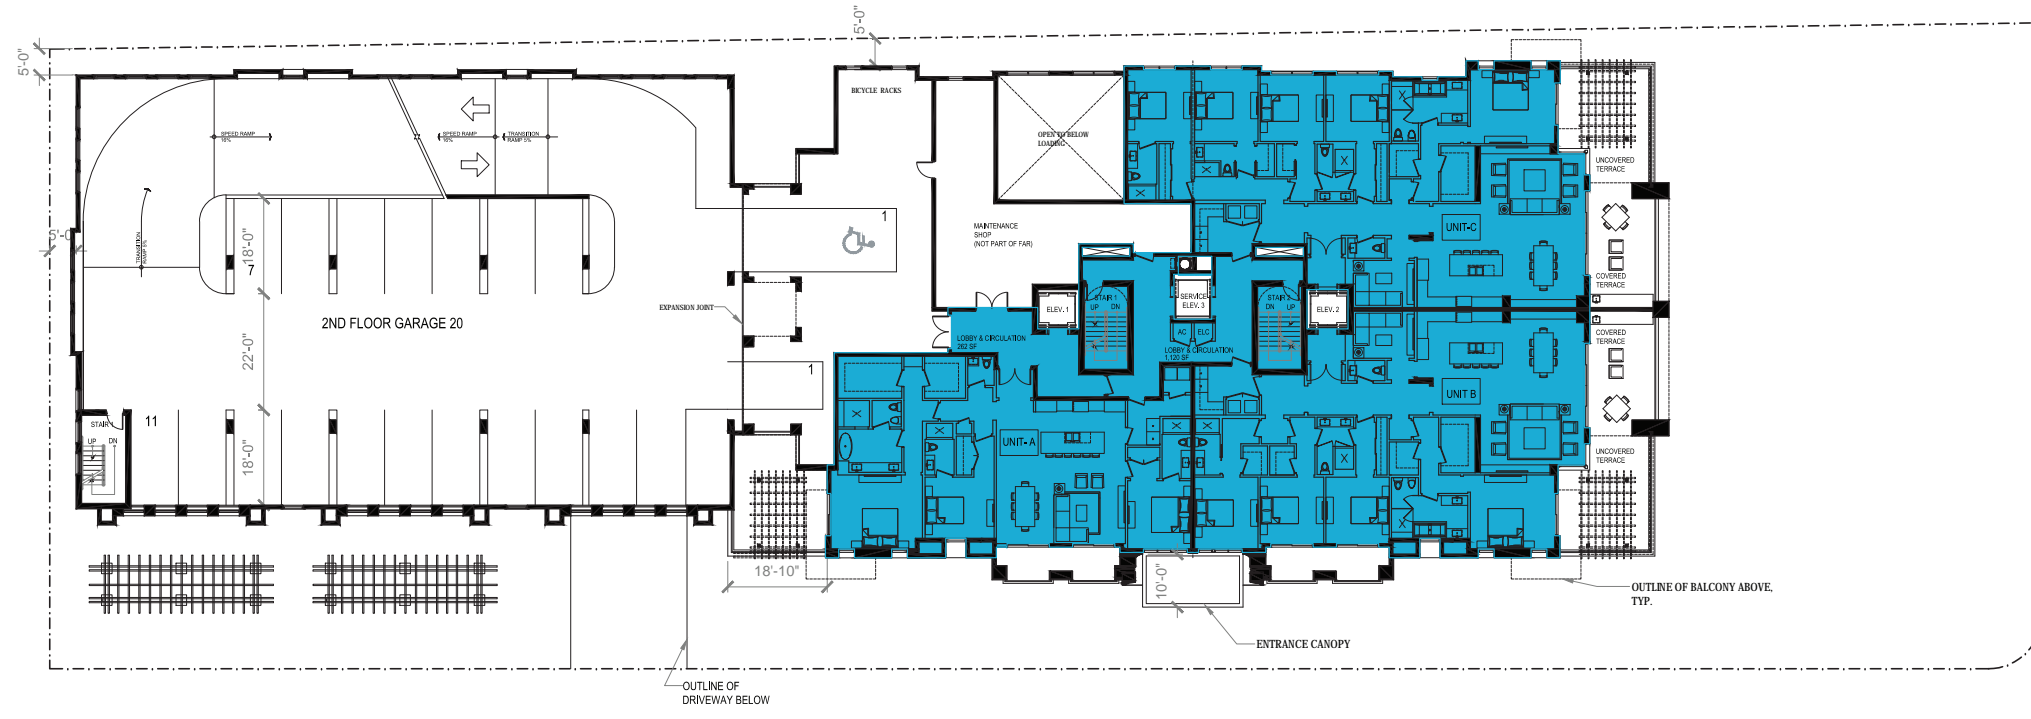

**2nd FLOOR  
F.A.R. DIAGRAM**  
SCALE: 1/16" = 1'-0"

LEGEND:  
 AREA COUNTED TOWARDS F.A.R.

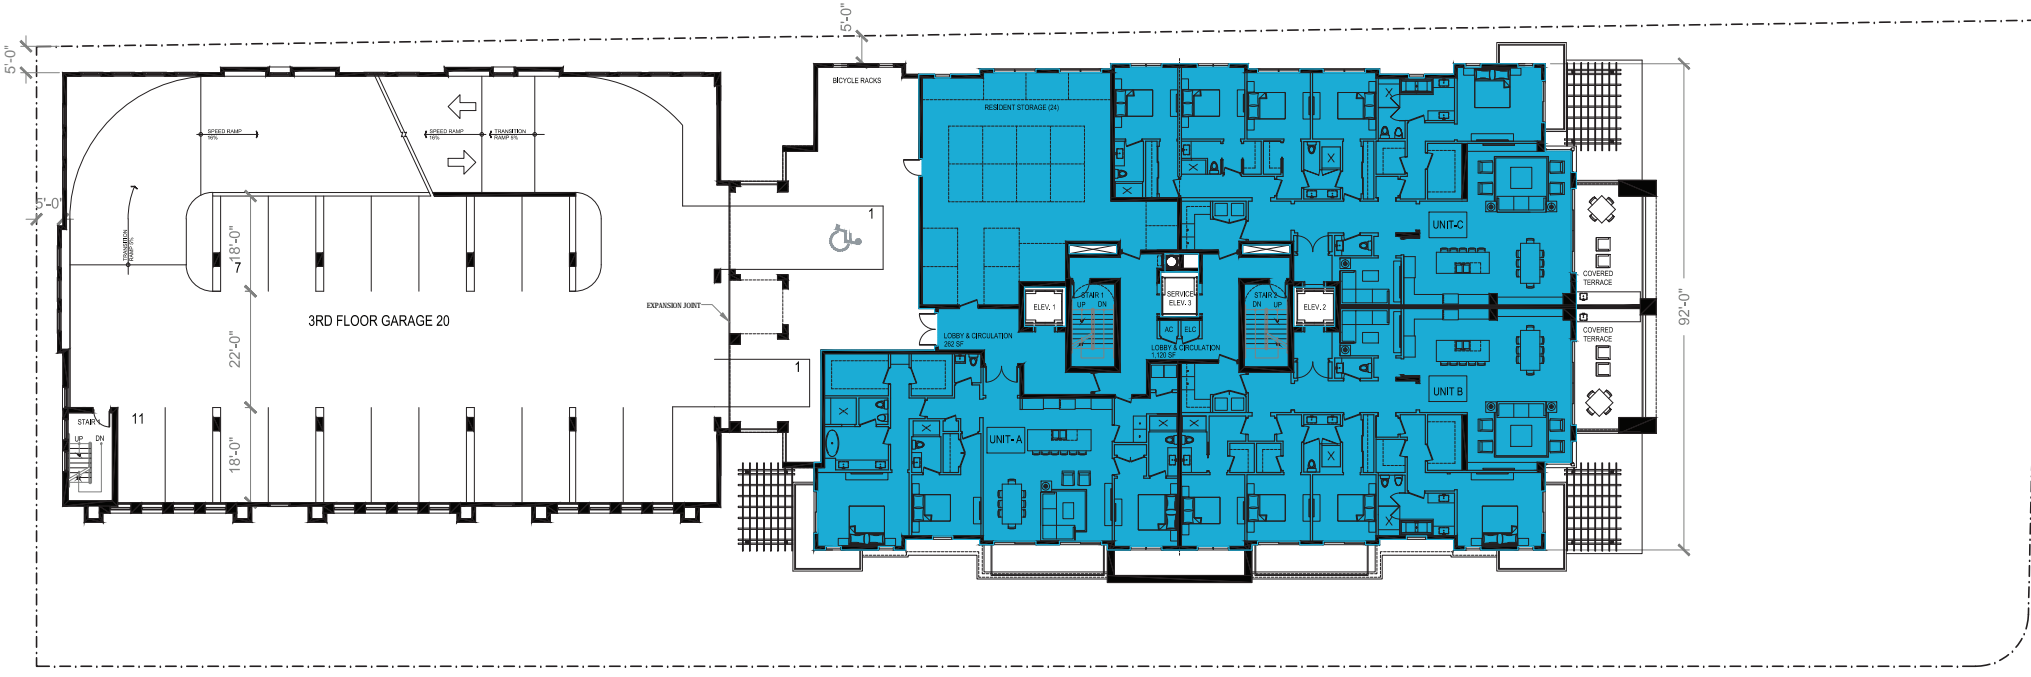

**3rd FLOOR  
F.A.R. DIAGRAM**  
SCALE: 1/16" = 1'-0"

LEGEND:  
 AREA COUNTED TOWARDS F.A.R.

REV.	DATE	COMMENT


HAMED RODRIGUEZ ARCHITECT INC.  
 HAMED RODRIGUEZ ARCHITECT  
 3320 MANY STREET SUITE 400 COCONUT GROVE, FL 33133  
 305-593-9907  
 WWW.HAMEDRODRIGUEZ.COM

PROPOSED RESIDENTIAL BUILDING FOR:  
**515 VALENCIA AVE.**  
 515 VALENCIA AVE. CORAL GABLES, FLORIDA

OWNERSHIP AND USE OF THESE DOCUMENTS IS LIMITED TO THE PROJECT AND SITE SPECIFICALLY IDENTIFIED HEREIN. ANY REUSE OR MODIFICATION OF THESE DOCUMENTS WITHOUT THE WRITTEN PERMISSION OF THE ARCHITECT IS PROHIBITED. THE ARCHITECT ASSUMES NO LIABILITY FOR ANY ERRORS OR OMISSIONS IN THESE DOCUMENTS.

COMM. NO.: 001627.00  
 ISSUE DATE: 10-28-16  
 PILOT DATE: 10-28-16  
 SCALE: AS NOTED  
 DRAWN BY: HRA  
 CHECKED BY: HR

SHEET SK-2

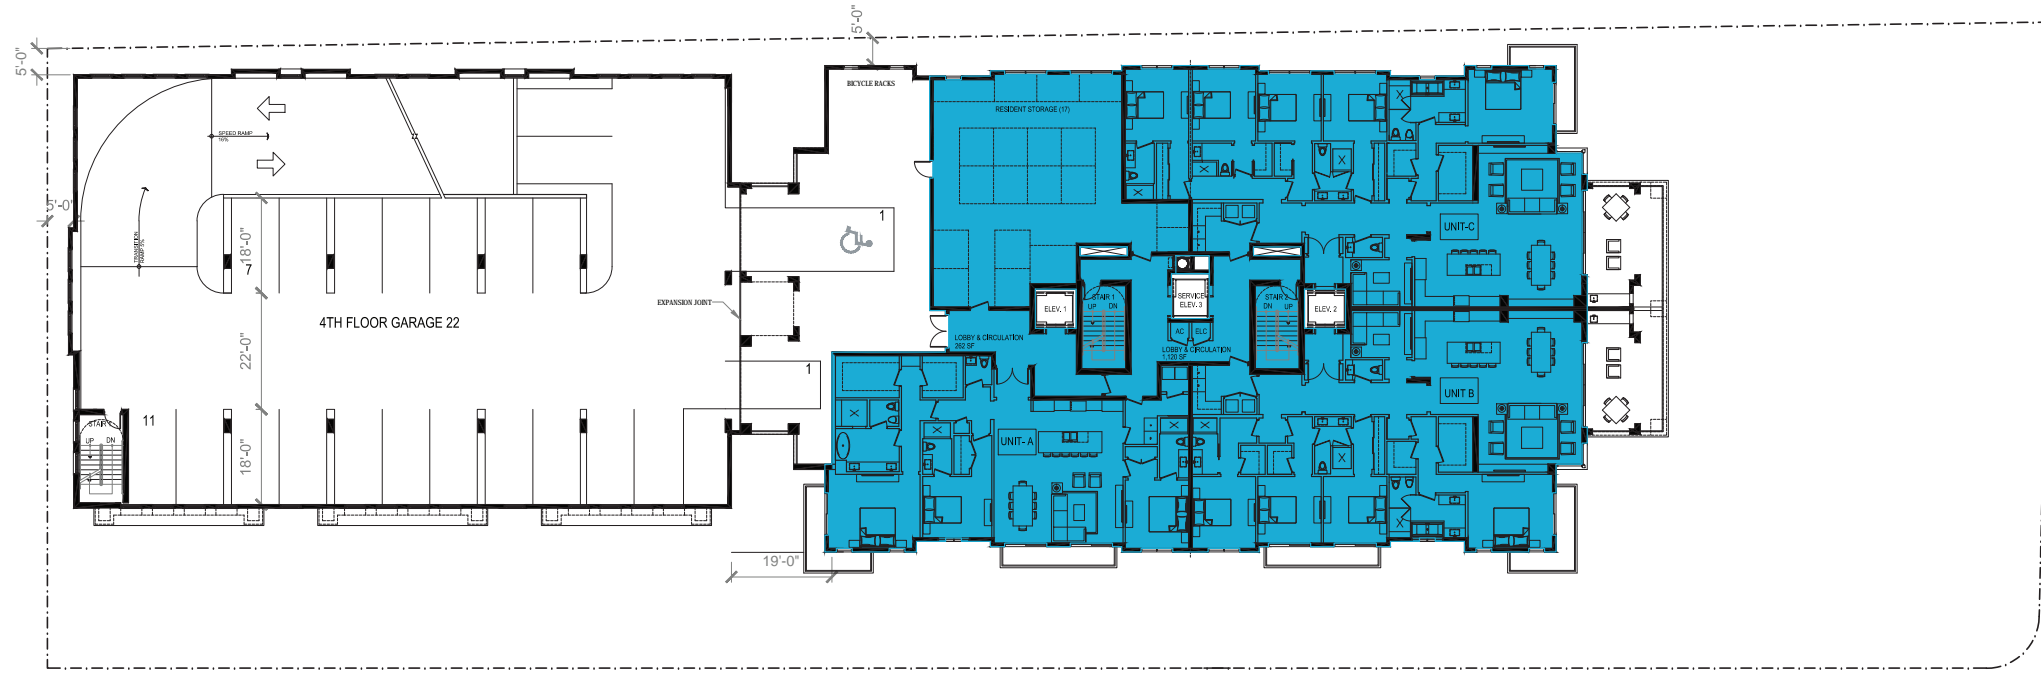


0' 10' 20' 30' 40' 50' 60' 70' 80' 90' 100'  
SCALE

**F.A.R. DIAGRAM**  
**4th FLOOR**

SCALE:

1/16" = 1'-0"

LEGEND:  
 AREA COUNTED TOWARDS F.A.R.

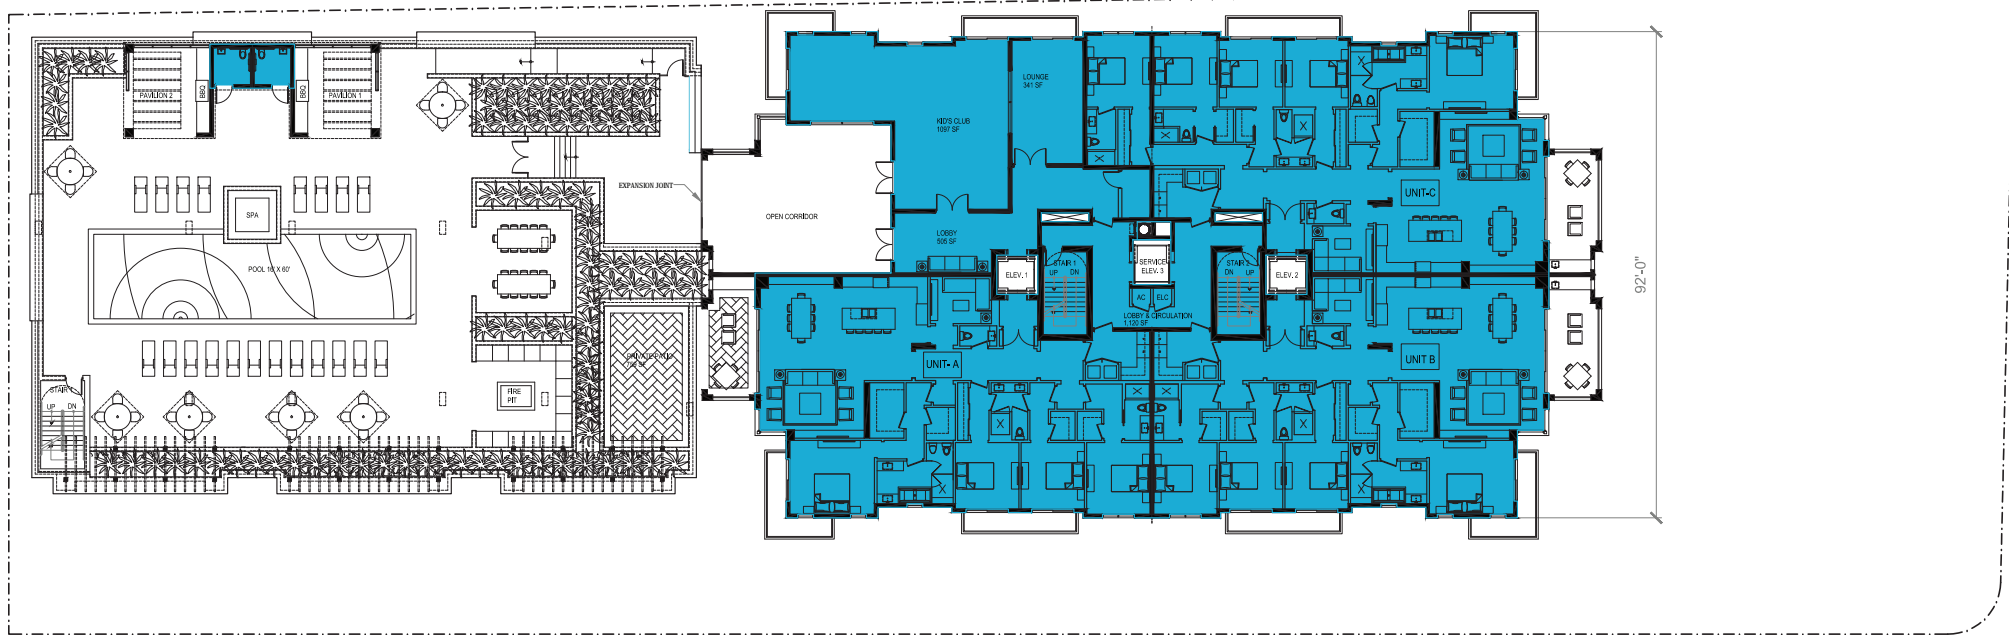

0' 10' 20' 30' 40' 50' 60' 70' 80' 90' 100'  
SCALE

**5th FLOOR**

SCALE:

1/16" = 1'-0"


LEGEND:  
 AREA COUNTED TOWARDS F.A.R.

REV.	DATE	COMMENT

**515 VALENCIA AVE.**  
515 VALENCIA AVE. CORAL GABLES, FLORIDA

Property Owner  
 TM Residential Group, LLC  
 2965 SW 15th Avenue, Bayside Drive  
 Coconut Grove, FL 33133  
 305-854-2552

001627.00  
 10-28-16  
 10-28-16  
 AS NOTED  
 HRA  
 HR

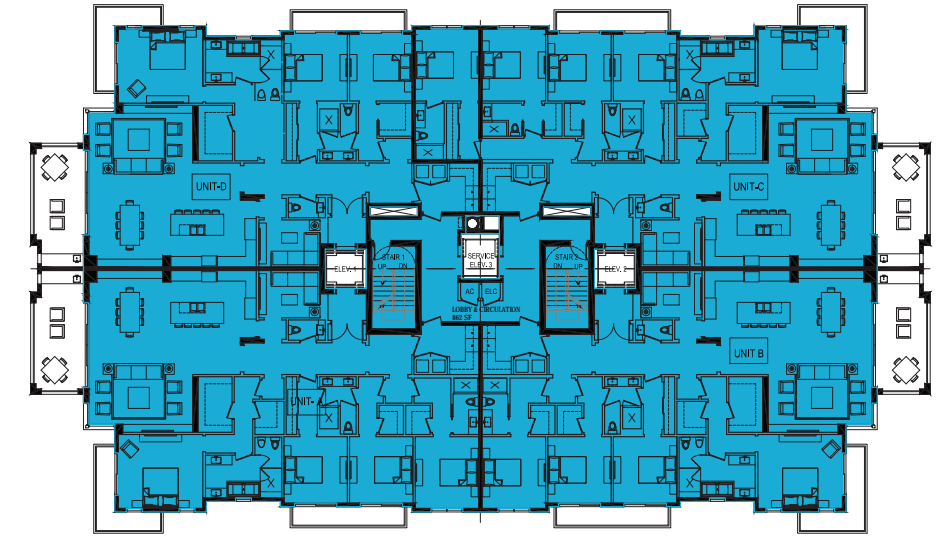


6th - 11th FLOOR

SCALE: 1/8" = 1'-0"

LEGEND:

AREA COUNTED TOWARDS F.A.R.

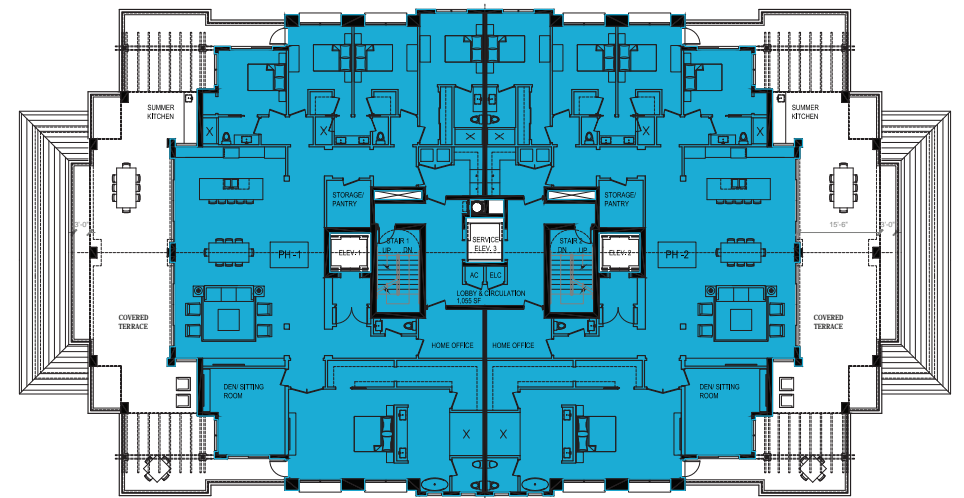

12th FLOOR

SCALE: 1/8" = 1'-0"

LEGEND:

AREA COUNTED TOWARDS F.A.R.

HAMED RODRIGUEZ ARCHITECT INC.

3205 MANY STREET SUITE 4000 COCONUT GROVE, FL 33133  
305-854-2552  
www.hamedrodriguez.com

REV.	DATE	COMMENT

PROPOSED RESIDENTIAL BUILDING FOR:

## 515 VALENCIA AVE.

515 VALENCIA AVE. CORAL GABLES, FLORIDA


Property Owner:  
TM Residential Group, LLC  
2965 SW 11th Street, Suite 200  
Coral Gables, FL 33133  
305-854-2552

001627.00  
10-28-16  
10-28-16  
AS NOTED  
HRA  
HR

COMM. NO.:  
ISSUE DATE:  
PILOT DATE:  
SCALE:  
DRAWN BY:  
CHECKED BY:


**EXISTING FEATURES LEGEND:**

○	AERIAL TARGET
○	ALUMINUM LIGHT POST
○	ALUMINUM LIGHT POST (SINGLE)
○	ALUMINUM LIGHT POST (DOUBLE)
○	ALUMINUM LIGHT POST (TRIPLE)
○	ALUMINUM LIGHT POST (QUAD)
○	ANCHOR/GUY WIRE
○	BACKFLOW PREVENTER ASSEMBLY
○	CABLE TELEVISION BOX
○	CHUTE BASKET
○	CENTERLINE
○	CHECK VALVE ASSEMBLY
○	CIRCULAR DRAIN
○	COLUMN (CIRCULAR)
○	COLUMN (SQUARE)
○	CONCRETE LIGHT POLE
○	CONCRETE LIGHT POLE (DOUBLE)
○	CONCRETE POWER POLE
○	CONTROL POINT
○	CURB INLET
○	ELECTRIC BOX
○	ELECTRIC HAND HOLE
○	ELEVATIONS (SEE NOTES FOR DATUM)
○	FIRE HYDRANT
○	FLAGPOLE
○	FLOW LINE
○	FORCE MAIN MANHOLE
○	FORCE MAIN VALVE
○	F.P.L. ELECTRIC MANHOLE
○	F.P.L. TRANSFORMER PAD
○	F.P.L. TRANSMISSION POLE
○	GAS MANHOLE
○	GAS METER
○	GAS PUMP
○	GAS VALVE
○	GREASE TRAP MANHOLE
○	GROUND LIGHTING
○	GUARD POST
○	IRRIGATION HAND HOLE
○	IRRIGATION VALVE
○	MAILBOX
○	MONITOR WELL
○	MONUMENT LINE
○	P-S INLET
○	P-E INLET
○	PARKING METER
○	PEDESTRIAN CROSSING SIGNAL
○	PERMANENT REFERENCE MONUMENT
○	POST INDICATOR VALVE
○	W/COMB DRINKER ASSEMBLY
○	PROPERTY LINE
○	SANITARY SEWER CLEANOUT
○	SANITARY SEWER MANHOLE
○	SAME-SE CONNECTION
○	SIGN POST
○	SPRINKLER PUMP
○	STANDPIPE
○	STORM SEWER MANHOLE
○	STREET LIGHT HAND HOLE
○	SWALE INLET
○	TELEPHONE BOX (SOUTHERN BELL)
○	TELEPHONE HAND HOLE
○	TELEPHONE MANHOLE (SO. BELL)
○	TELEPHONE PAYPHONE
○	TRAFFIC HAND HOLE
○	TRAFFIC UTILITY BOX
○	TRAFFIC SIGNAL POST
○	UNDERGROUND UTILITY MARKER
○	UNKNOWN UTILITY MANHOLE
○	UNKNOWN UTILITY HAND HOLE
○	WATER MANHOLE
○	WATER METER
○	WATER VALVE
○	WOOD LIGHT POLE
○	WOOD POWER POLE
○	HANDICAP PARKING
○	STROLLER PARKING

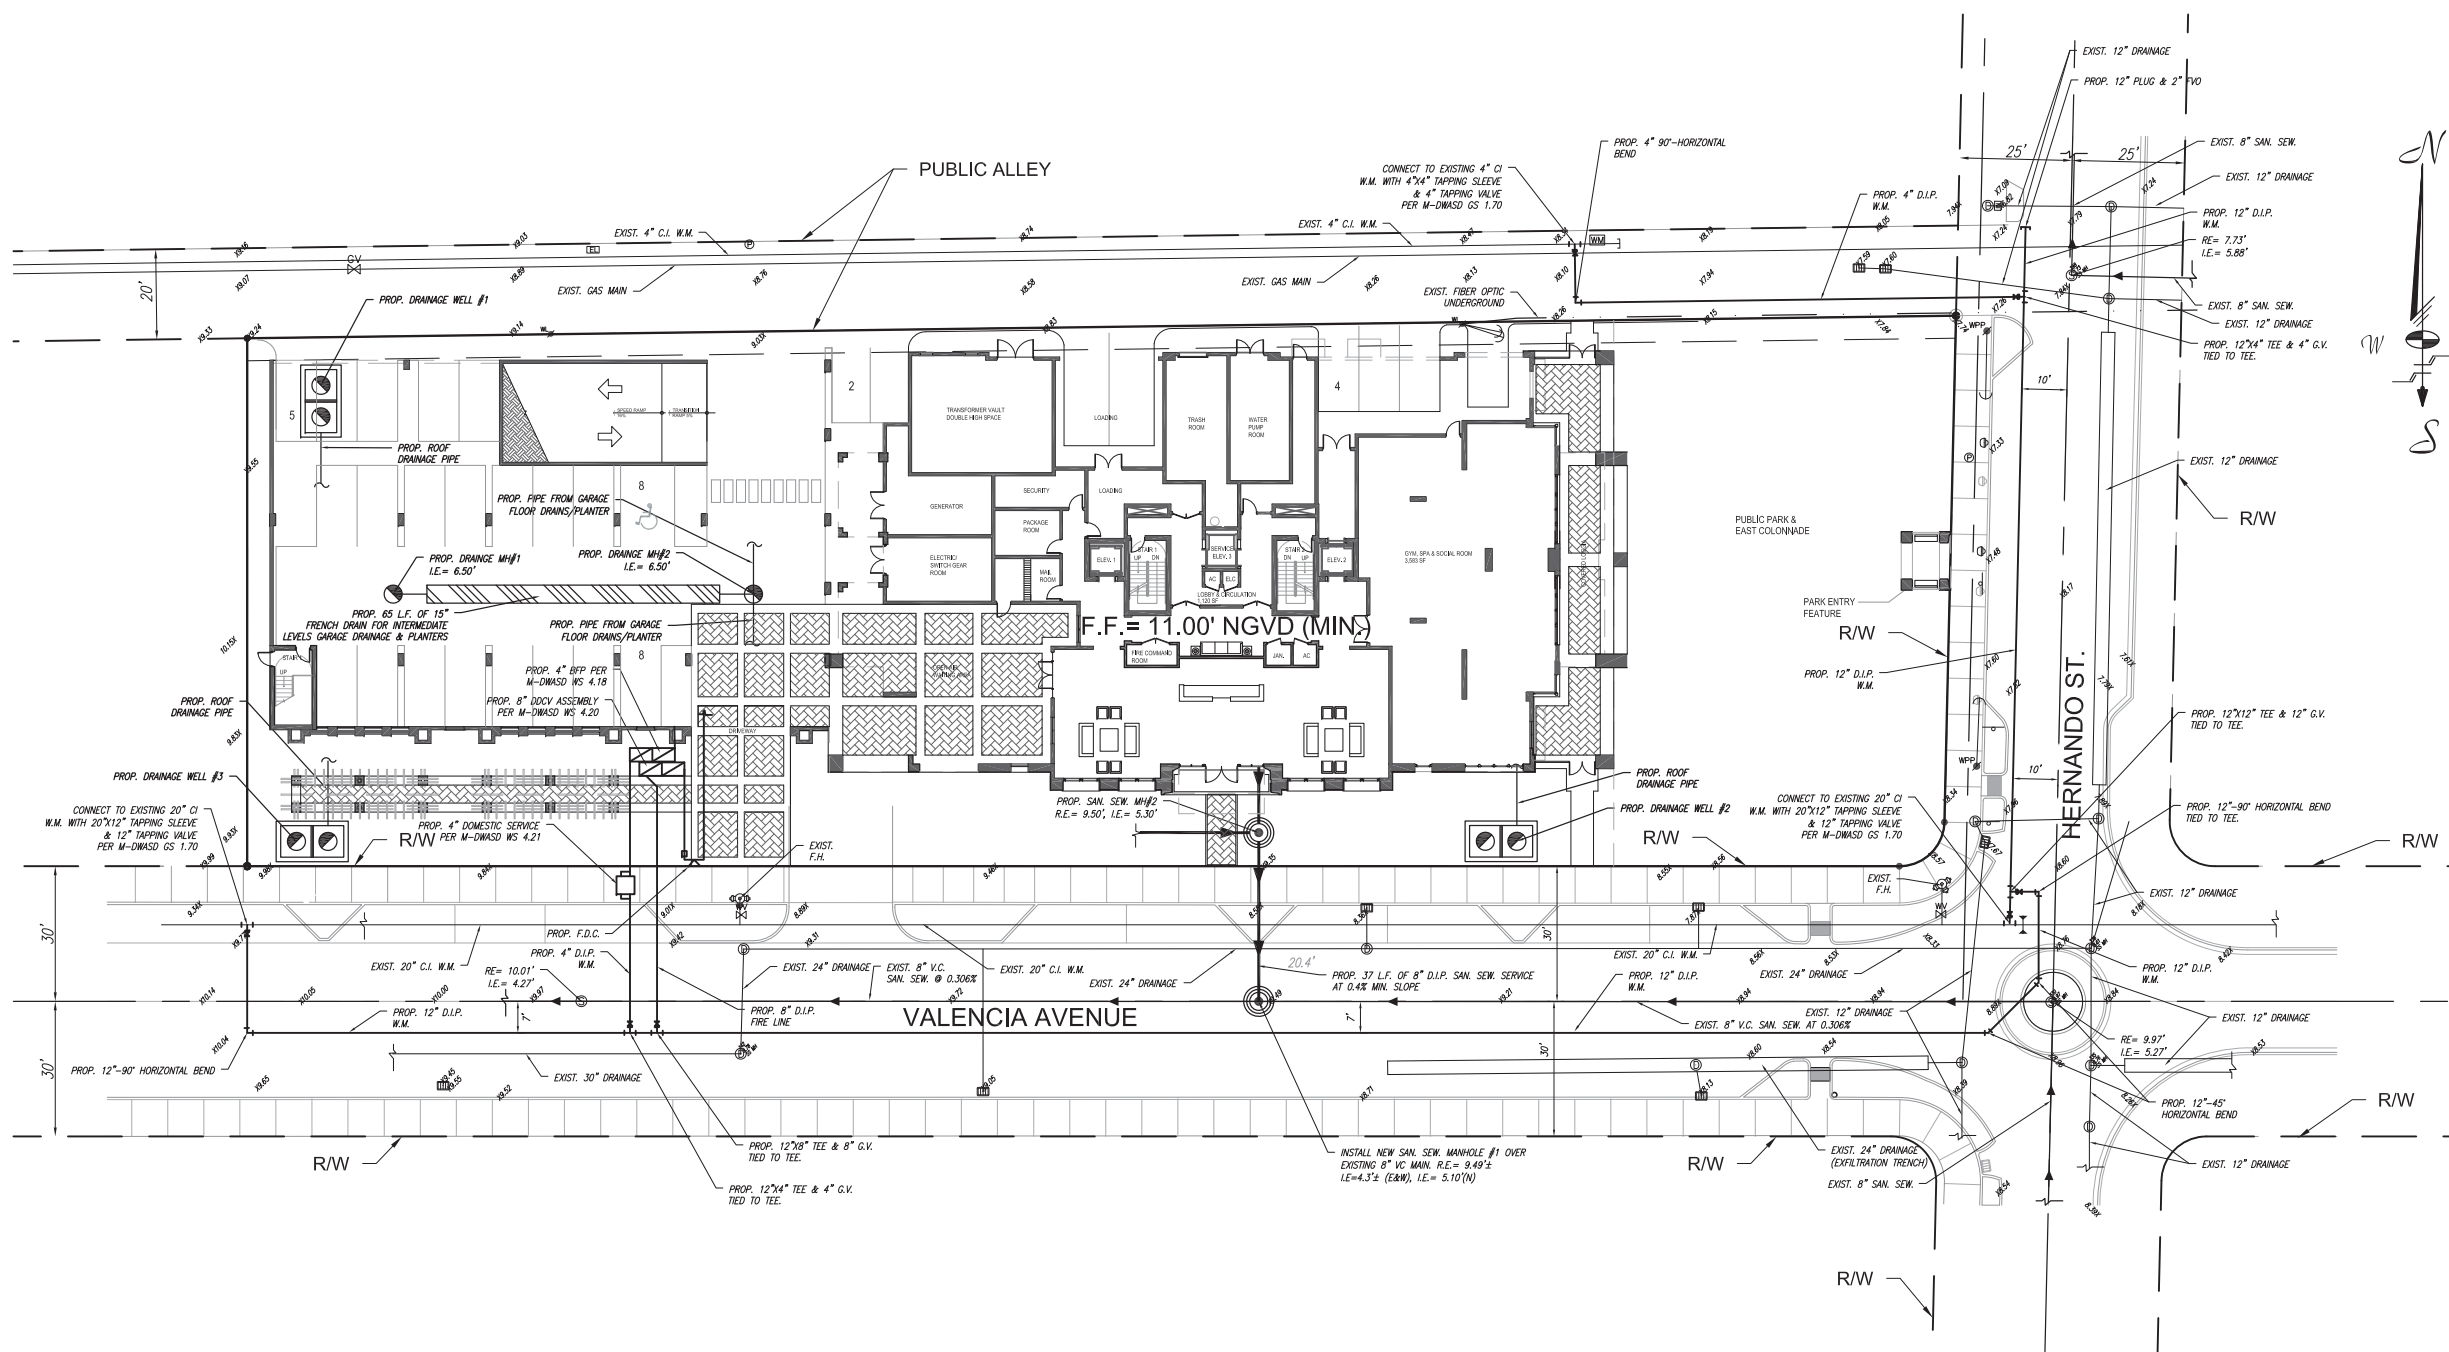

# Preliminary Civil Plan

Digitally signed by Hernando J Navas  
 DN: c=US, o=IdenTrust ACES Business Representative,  
 ou=Schwebke-Shiskin and Associates Inc., cn=Hernando J  
 Navas,  
 0.9.2342.19200300.100.1.1=A010980000001559DCBE2B10000452  
 A  
 Date: 2016.11.23 14:00:40 -05'00'

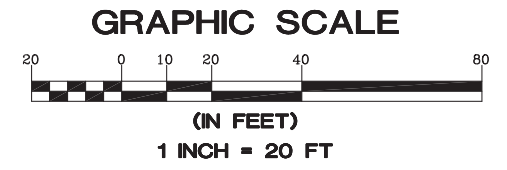

**Schwabke-Shiskin & Associates, Inc.**  
 ENGINEERS  
 LAND PLANNERS  
 LAND SURVEYORS  
 330225 TEL: (954) 435-7070 FAX: (954) 435-3288  
 9240 CORPORATE WAY  
 MIRAMAR, FLORIDA

Drawn By: H.J.N. Date: 12/06/14  
 Checked By: H.J.N. Date: 12/06/14  
 Scale: 1" = 20'  
 Order No. 000000  
 Sketches & File No. 00000 Pk.00

**515 Valencia**  
 515 Valencia Avenue  
 Coral Gables, Florida 33134


Property Owner  
 TM Residential Group, LLC  
 Suite 410  
 2665 South Bayshore Drive  
 Coconut Grove, FL 33133  
 305-854-2552

NO.	REVISION BACKGROUND	DATE

DRAWING HISTORY:  
 PROJECT NUMBER: CAH 87  
 REGISTRATION: CAH 87  
 HERNANDO J. NAVAS, P.E.# 50635  
 THIS ITEM HAS BEEN ELECTRONICALLY  
 SIGNED & SEALED BY HERNANDO J. NAVAS, P.E.  
 ON 11-23-16 USING A DIGITAL  
 SIGNATURE (CAH87)  
 PRINTED COPIES OF THIS DOCUMENT ARE NOT  
 CONSIDERED SIGNED AND SEALED AND THE  
 SIGNATURE MUST BE VERIFIED ON ANY  
 ELECTRONIC COPIES.




SHEET NUMBER:  
**C-1**

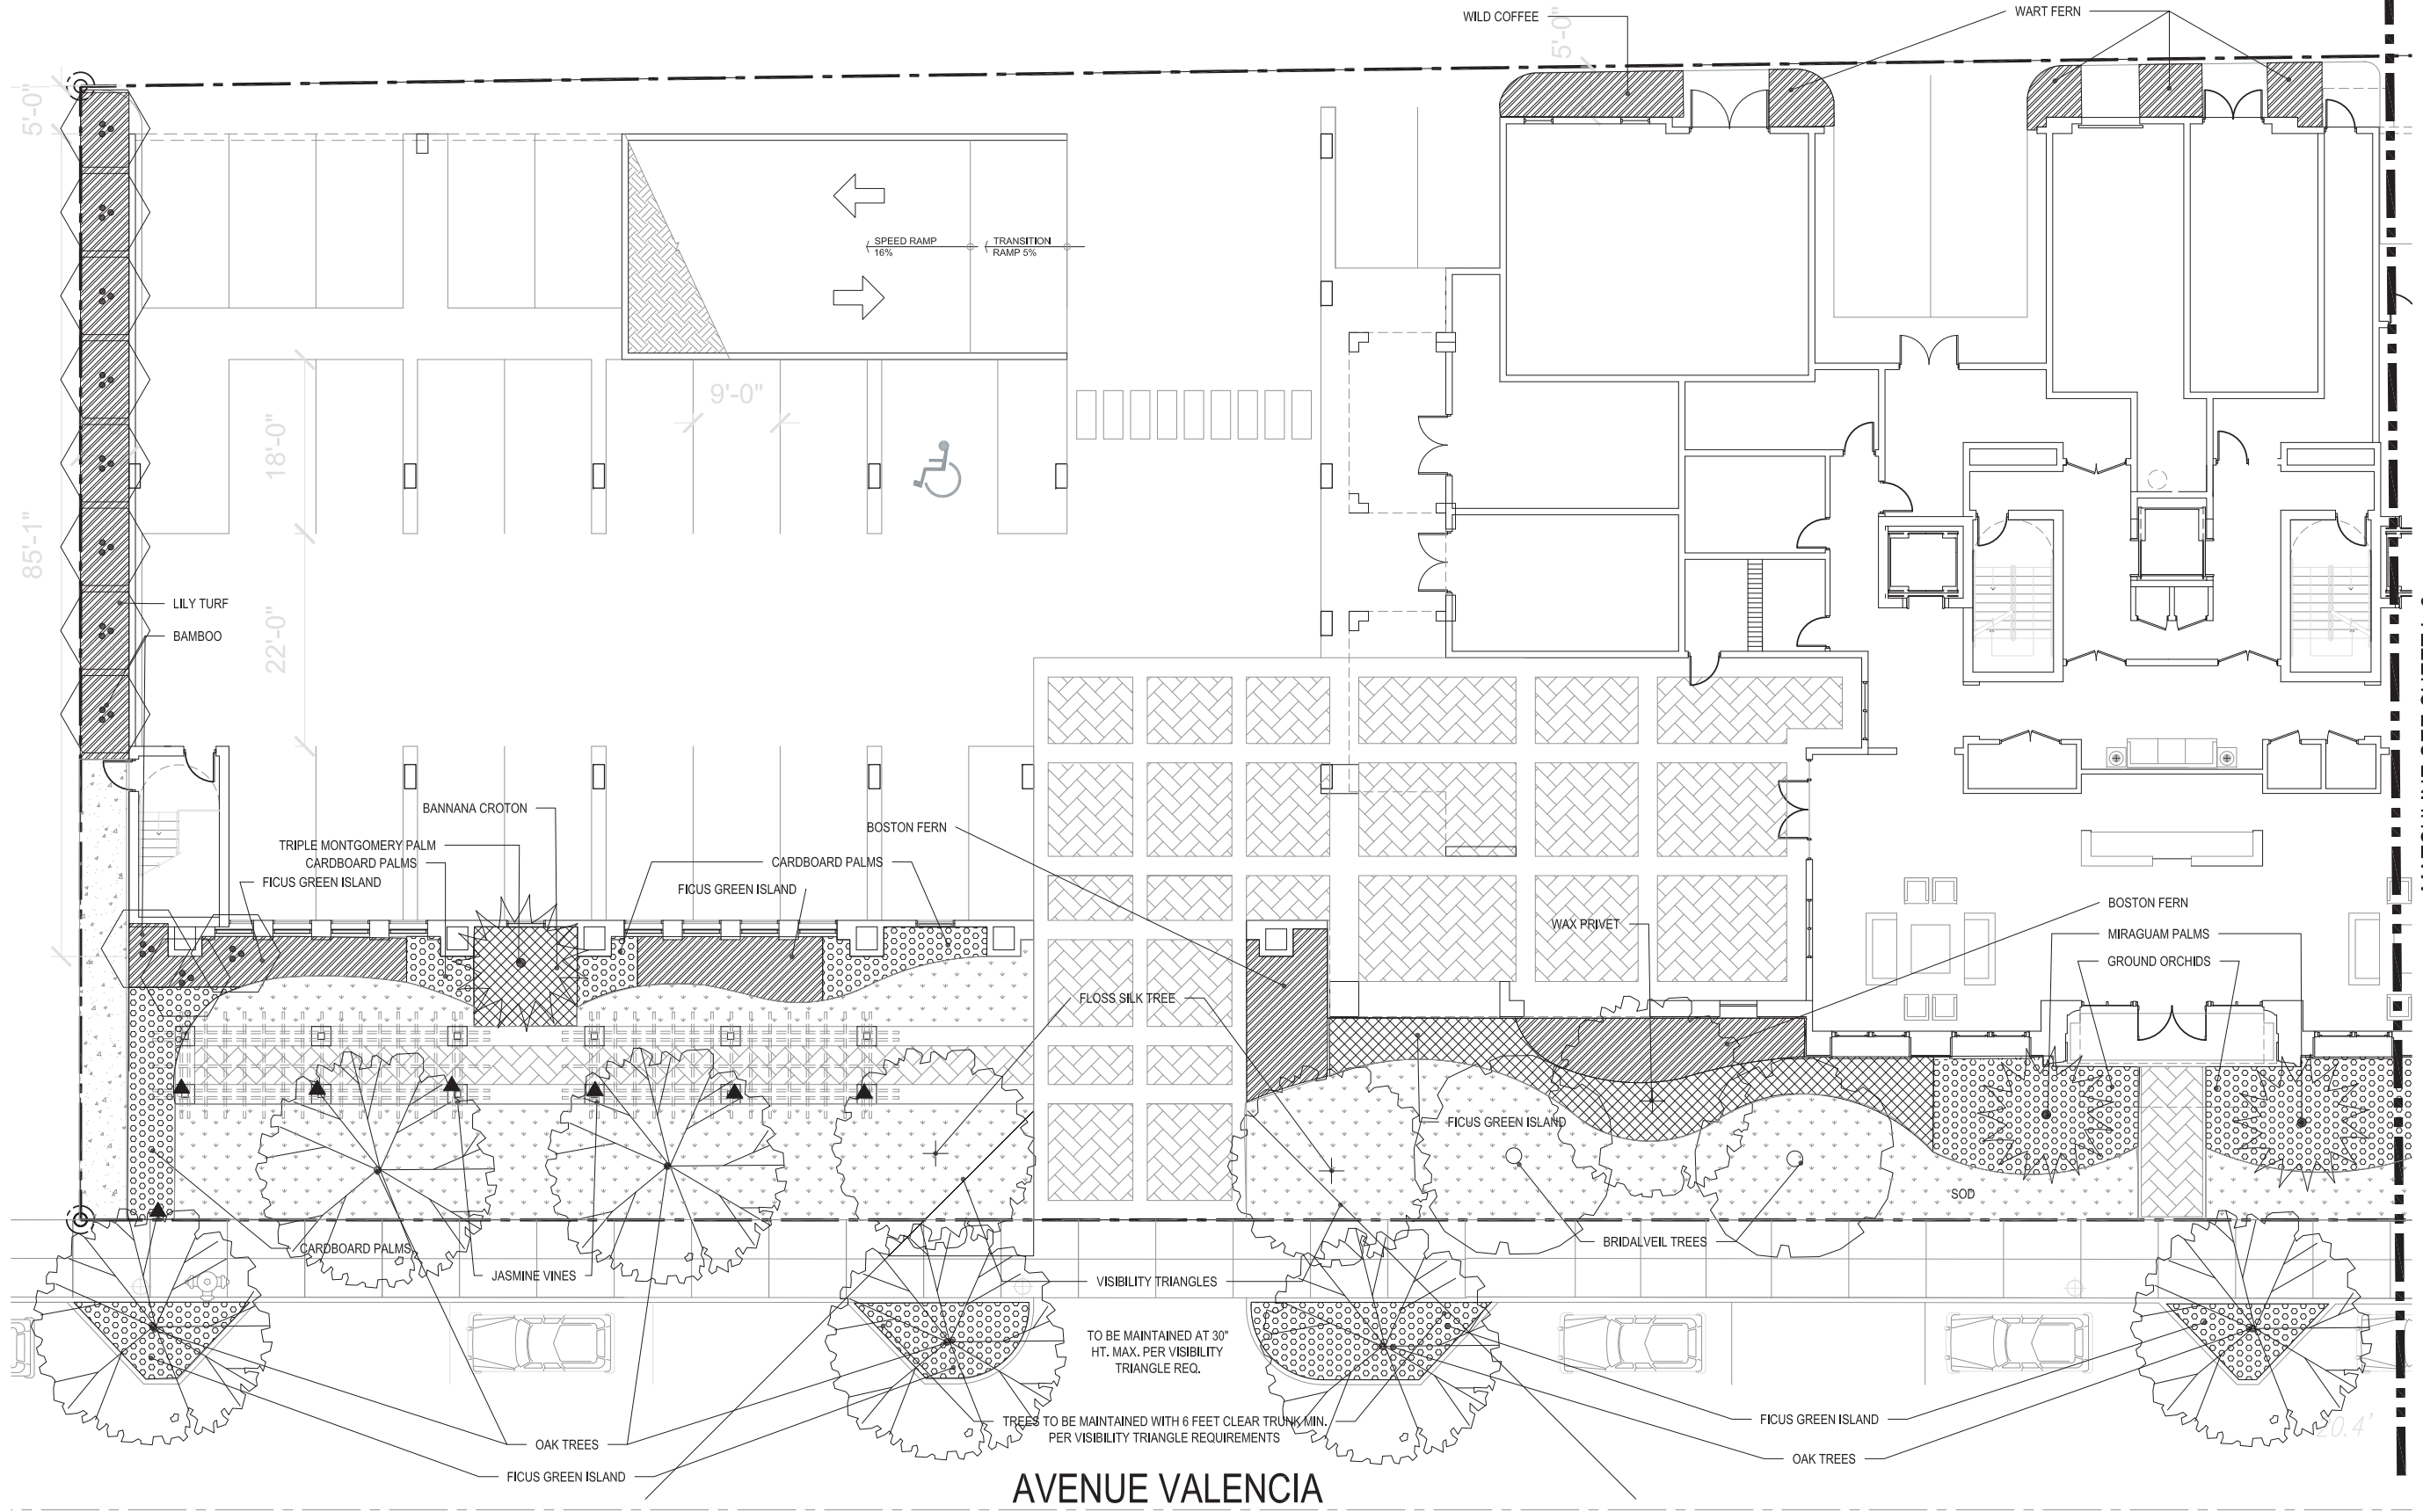

MATCHLINE SEE SHEET L-2

1 PLANTING PLAN WEST

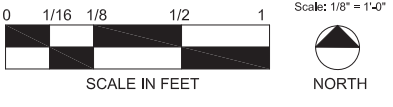


REV.	DATE	COMMENT


PROPOSED RESIDENTIAL BUILDING FOR:  
**515 VALENCIA AVE.**  
 515 VALENCIA AVE. CORAL GABLES, FLORIDA

COMM. NO.: 001627.00  
 ISSUE DATE: 10-28-16  
 PLOT DATE: 10-28-16  
 SCALE: AS NOTED  
 DRAWN BY: HRA  
 CHECKED BY: HR  
 Property Owner: TM Residential Group, LLC  
 Suite 410  
 2665 South Bayshore Drive  
 Coral Gables, FL 33133  
 305-654-6552  
 TO THE ARCHITECT.  
 OWNERSHIP/PATENT OF THESE DOCUMENTS & SPECIFICATIONS AS INSTRUMENTS OF SERVICE MADE FOR BE ASSOCIATED OR NOT, THEY SHALL REMAIN THE PROPERTY OF THE ARCHITECT. NO OTHER PRODUCTS OR FOR ADVERTISING TO THIS PRODUCT BY OTHERS, EXCEPT BY AGREEMENT IN WRITING TO THE ARCHITECT.

MATCHLINE SEE SHEET L-1

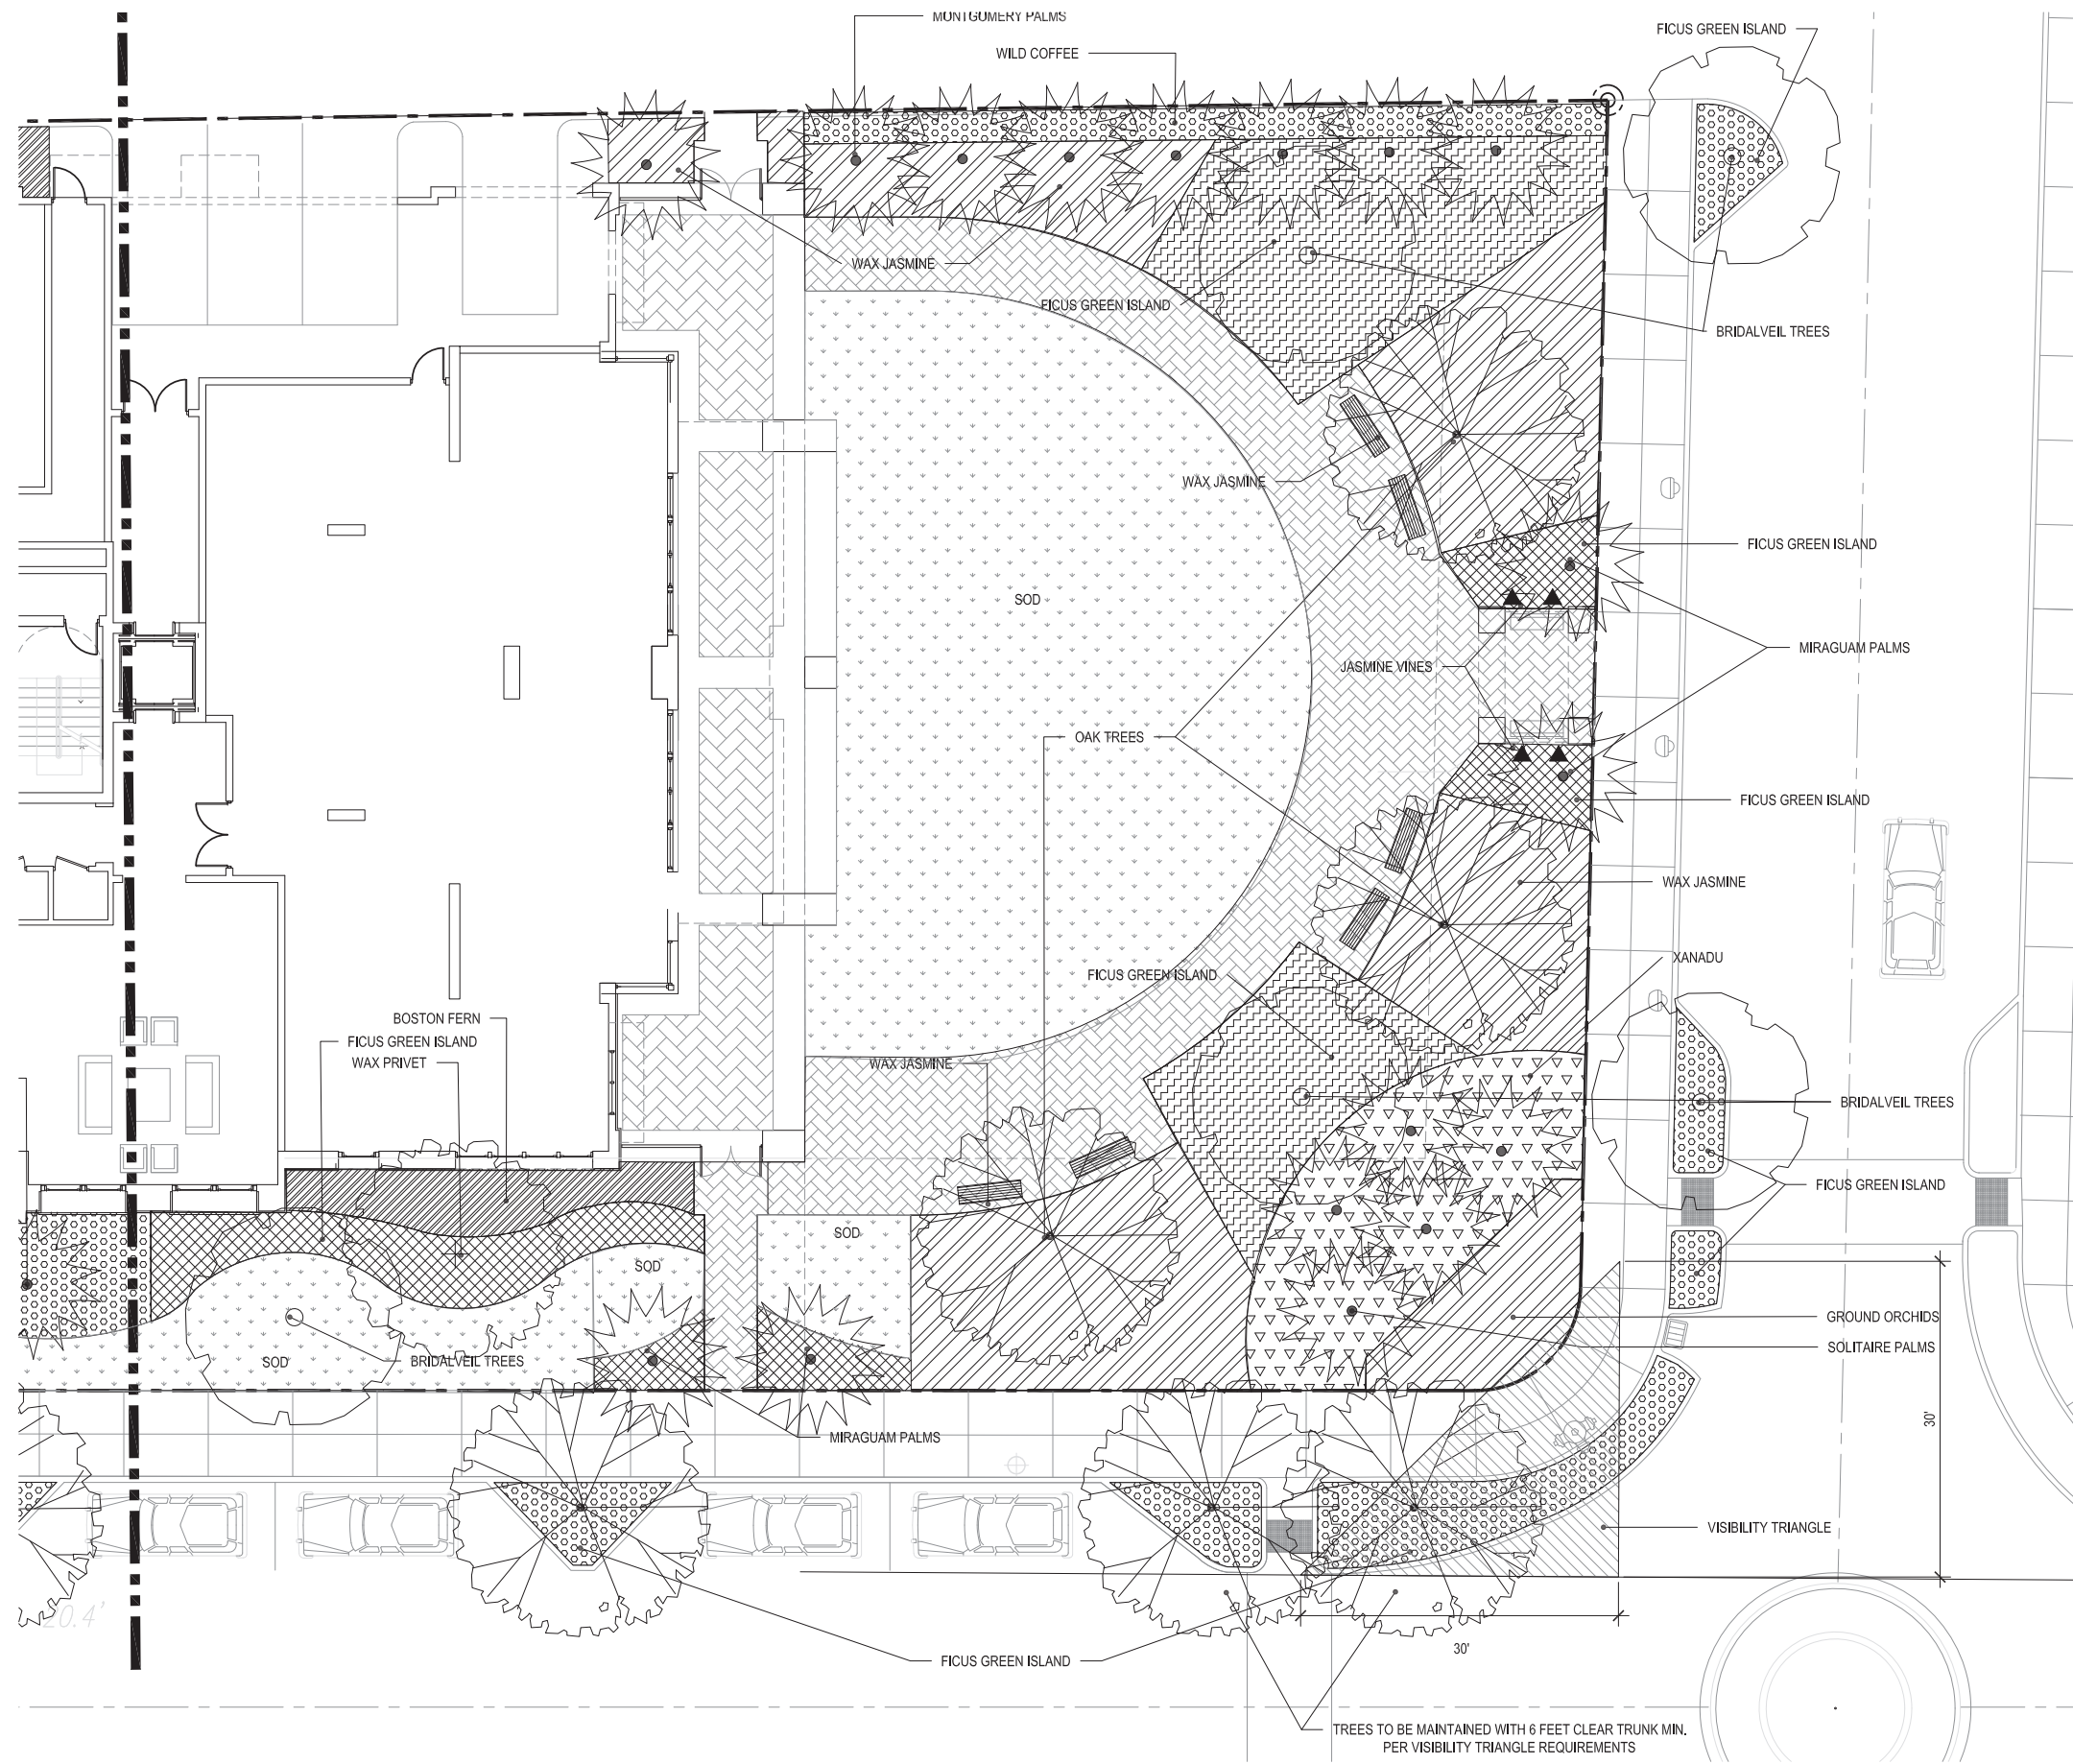

1 PLANTING PLAN EAST

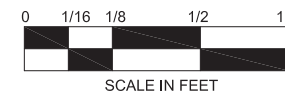

Scale: 1/8" = 1'-0"

REV.	DATE	COMMENT


PROPOSED RESIDENTIAL BUILDING FOR:

**515 VALENCIA AVE.**  
 515 VALENCIA AVE. CORAL GABLES, FLORIDA

001627.00  
 10-28-16  
 10-28-16  
 AS NOTED  
 HRA  
 HR


Property Owner  
 TM Residential Group, LLC  
 Suite 410  
 2065 South Bayshore Drive  
 Coral Gables, FL 33133  
 305-854-6552



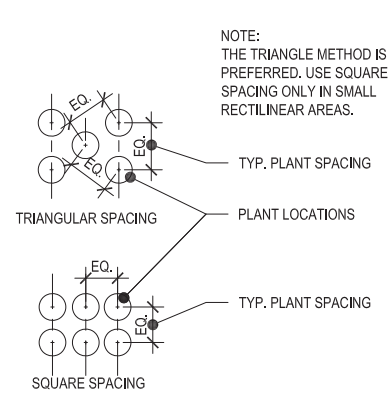


**SHRUB AND GROUNDCOVER SPACING**

Scale: 1/4"=1'-0"

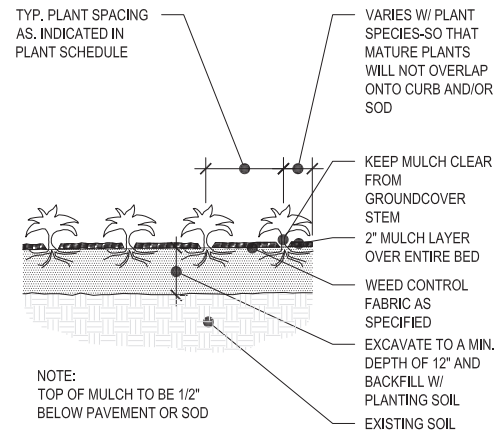


**GROUNDCOVER PLANTING DETAIL**

Scale: 1/4"=1'-0"

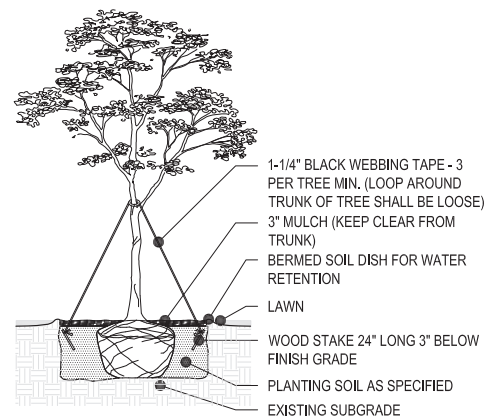


**MEDIUM TREE PLANTING DETAIL**

Scale: 1/4"=1'-0"

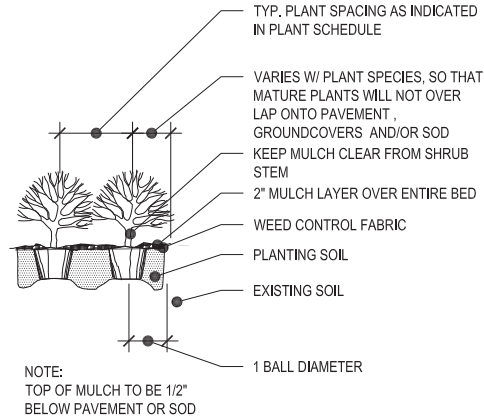


**SHRUB PLANTING DETAIL**

Scale: 1/4"=1'-0"

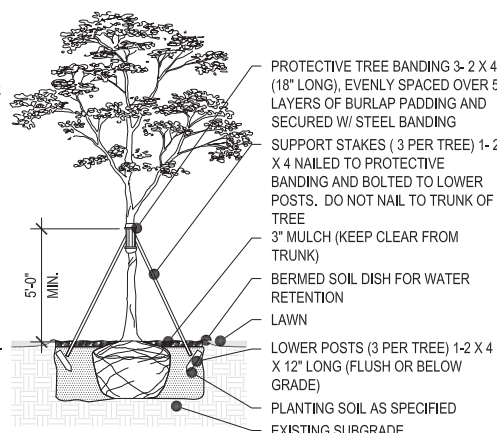


**LARGE TREE PLANTING DETAIL**

Scale: 1/4"=1'-0"

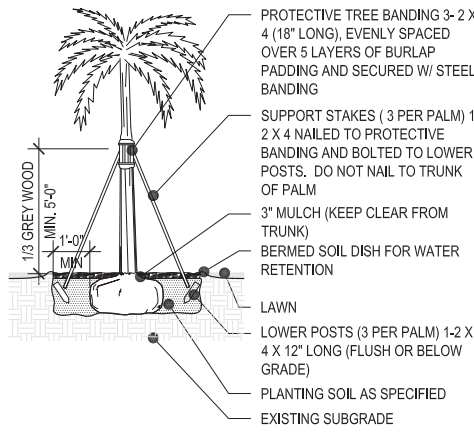

**PALM PLANTING DETAIL - LAWN AREA**

Scale: 1/4"=1'-0"

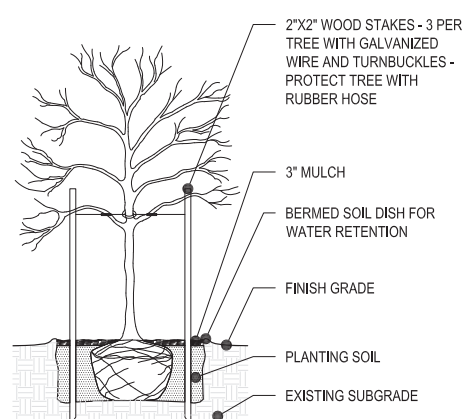

**SMALL TREE PLANTING DETAIL**

Scale: 1/4"=1'-0"

PLANT LIST				
	SCIENTIFIC NAME	COMMON NAME	SPECIFICATIONS	NATIVE
LARGE TREES	<i>Quercus virginiana</i>	Live Oak	24' ht. min. x 6"-10" sp. min., 6" cal. min.	Yes
	<i>Bambusa spp.</i>	Bamboo	18' oa. ht. min., FULL	No
SMALL TREES	<i>Caesalpinia granadillo</i>	Bridalveil	12' ht. min. x 4"-5" spr. min., 2-1/2" cal. min.	No
	<i>Ligustrum japonicum</i>	Wax Privet	12' ht. min. x 4"-5" spr. min., 2-1/2" cal. min.	No
FLOWERING TREES	<i>Chorisia speciosa</i>	Floss Silk Tree	14'-16' ht. x 6"-7" sp., 3" cal. B&B	No
LARGE PALMS	<i>Coccothrinax miraguama</i>	Miraguama Palm	12' GW min., Matched	No
	<i>Ptychosperma macarthurii</i>	Mcarthur Palm	14'-16' ht. min., 5 trunk min., 7" CT	No
	<i>Veitchia montgomeryana</i>	Montgomery Palm	18' oa. ht., Matched	No
SMALL PALMS	<i>Rhapis excelsa</i>	Lady Palm	6' oa ht min. FULL, sun tolerant	No
SHRUBS	<i>Philodendron 'Moonlight'</i>	Moonlight Philodendron	24" ht. min., 30" oc	No
	<i>Philodendron 'Xanadu'</i>	Xanadu	18" ht. min., 30" oc	No
	<i>Psychotria nervosa</i>	Wild Coffee	24" ht. min., 24" oc	Yes
	<i>Zamia furfuracea</i>	Cardboard Palm	24" ht. min., 36" oc	No
	GROUNDCOVERS	<i>Codiaeum variegatum 'Banana'</i>	Banana Croton	12" ht. min., 18" oc
<i>Ficus 'Green Island'</i>		Green Island Ficus	12" ht. min., 18" oc	No
<i>Jasminum volubile</i>		Wax Jasmine	18" ht. min., 24" oc	No
<i>Liriope muscari 'Evergreen Giant'</i>		Lily Turf	12" ht. min., 18" oc	No
<i>Microsorium scolopendrium</i>		Wart Fern	12" ht. min., 18" oc	No
<i>Nephrolepis exaltata</i>		Boston Fern	18" ht. min., 18" oc	Yes
<i>Spathoglottis pilicata</i>		Ground Orchid	18" ht. min., 18" oc	No
VINES		<i>Thunbergia grandiflora</i>	Sky Vine	3' ht. min. Trained to trellis
	<i>Trachelospermum jasminoides</i>	Confederate Jasmine	3' ht. min. Trained to trellis	No
SOD	<i>Stenotaphrum secundatum 'Floritam'</i>	St. Augustine Floritam Sod	Solid Sod	

REV.	DATE	COMMENT

PROPOSED RESIDENTIAL BUILDING FOR:  
**515 VALENCIA AVE.**  
 515 VALENCIA AVE. CORAL GABLES, FLORIDA

COMM. NO.: 001627.00  
 ISSUE DATE: 10-28-16  
 PILOT DATE: 10-28-16  
 SCALE: AS NOTED  
 DRAWN BY: HRA  
 CHECKED BY: HR

OWNERSHIP AND USE OF THESE DOCUMENTS & SPECIFICATIONS AS INSTRUMENTS OF SERVICE ARE LIMITED TO THE PROJECT AND SITE SPECIFICALLY IDENTIFIED HEREIN. THE ARCHITECT DISCLAIMS LIABILITY FOR ANY OTHER PROJECTS OR FOR ADDITIONS TO THIS PROJECT BY OTHERS, EXCEPT BY AGREEMENT IN WRITING TO THE ARCHITECT.

Property Owner  
 TM Residential Group, LLC  
 Site 410  
 2655 South Bayshore Drive  
 Coral Gables, FL 33134  
 305-854-2552







ILLUSTRATIVE LANDSCAPE CONCEPT ELEVATION



LANDSCAPE CONCEPT ELEVATION - GARAGE FRONTAGE



LANDSCAPE CONCEPT ELEVATION - ENTRANCE & GROUND FLOOR

REV.	DATE	COMMENTS

PROPOSED RESIDENTIAL BUILDING FOR:  
**515 VALENCIA AVE.**  
 515 VALENCIA AVE. CORAL GABLES, FLORIDA


011627.00  
 10-07-2016  
 10-07-2016  
 SCALE: AS NOTED  
 DRAWN BY: JRP  
 CHECKED BY: GM

OWNERSHIP AND/OR USE OF THESE DOCUMENTS & SPECIFICATIONS AS INSTRUMENTS OF SERVICE MADE FOR IS EXCLUDED OR NOT. THEY SHALL BE THE PROPERTY OF THE ARCHITECT AND NOT TO BE REPRODUCED OR FOR ANY OTHER PROJECTS OR FOR ADDITIONS TO THIS PROJECT BY OTHERS, EXCEPT BY AGREEMENT IN WRITING WITH THE ARCHITECT.

Property Owner  
 TM Residential Group, LLC  
 Suite 410  
 2865 South Blytheburg Drive  
 Coral Gables, FL 33133  
 305-854-2522



ILLUSTRATIVE PARK PERSPECTIVE

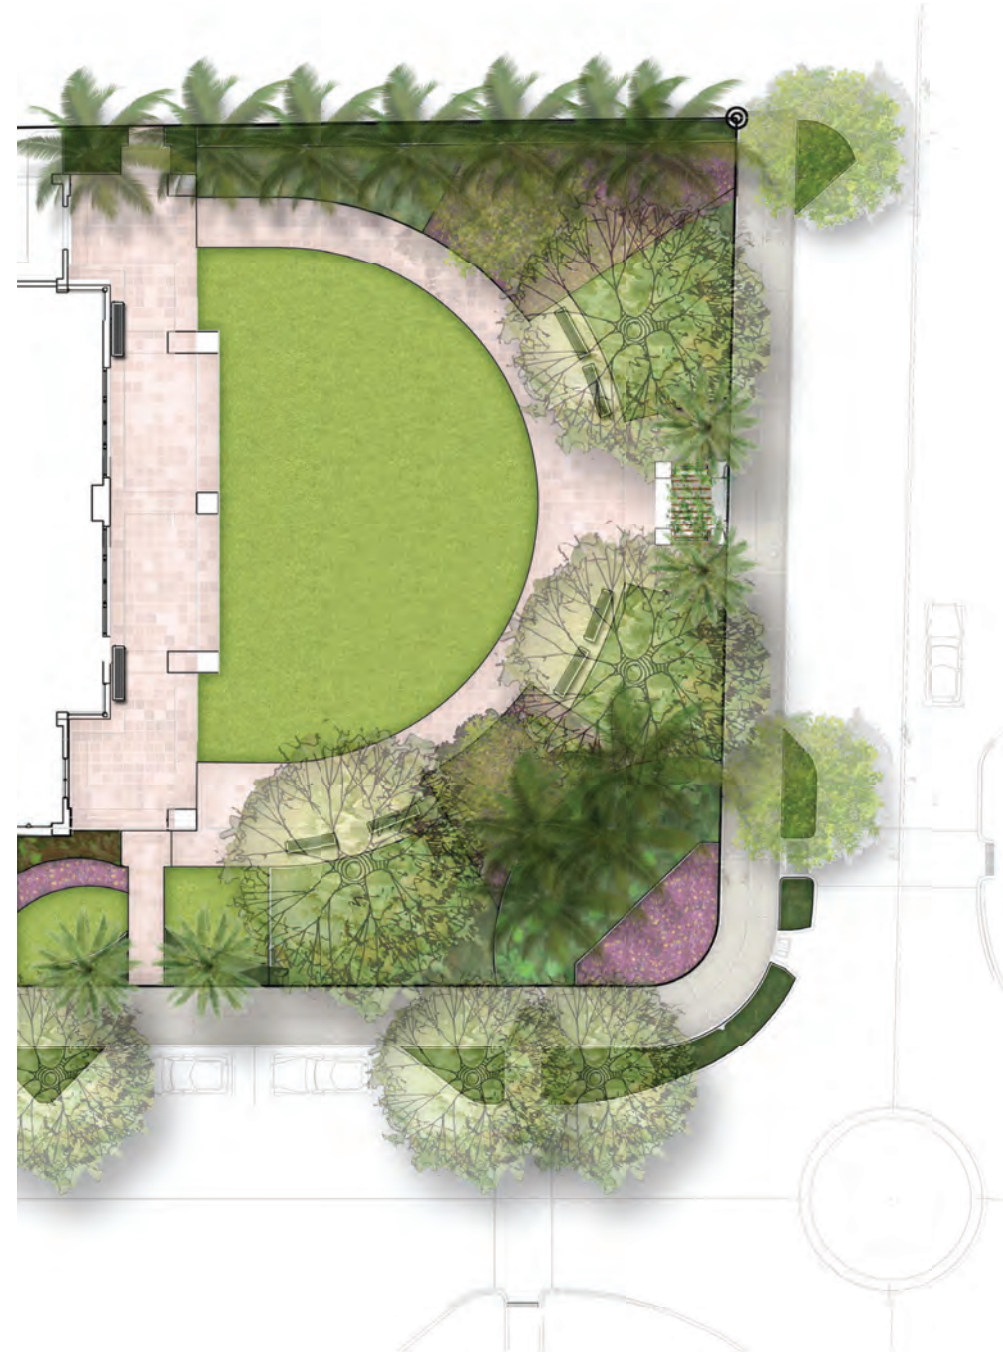

ILLUSTRATIVE PARK PLAN


REV.	DATE	COMMENTS









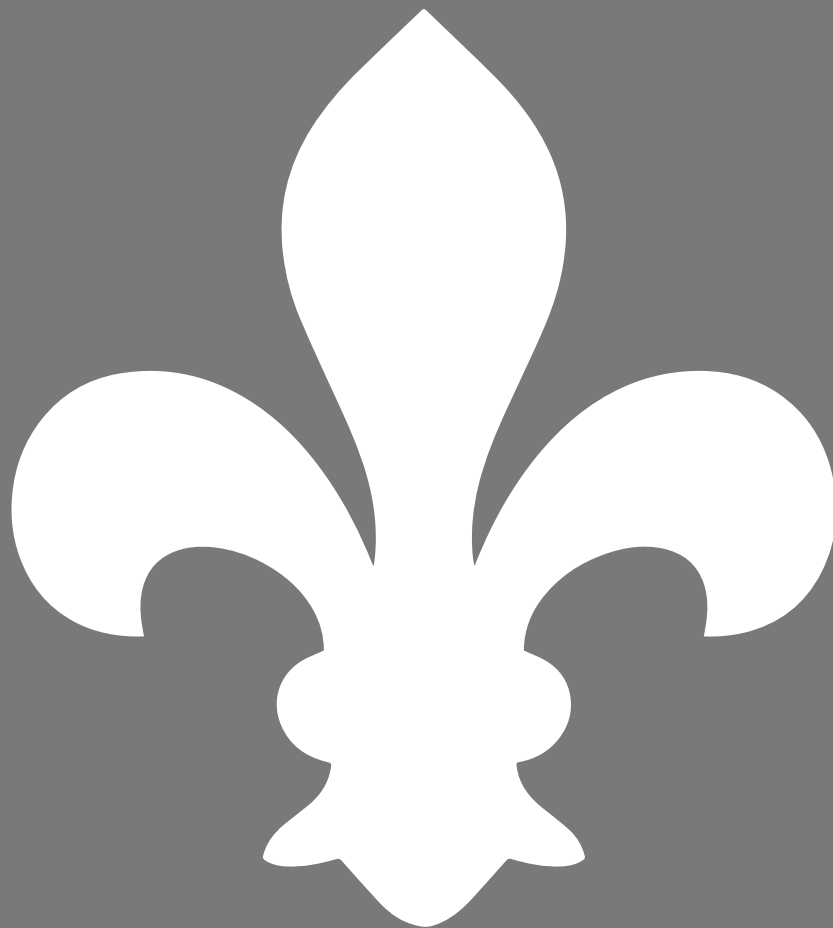

VILLA VALENCIA  
*Traffic Study*

David Plummer & Associates

**Prepared By:**  
David Plummer & Associates

**Prepared For:**  
TM Residential, LLC

**Prepared In:**  
November 2016

**DPA Job #:**  
14181

## TABLE OF CONTENTS

	<u>Page</u>
List of Exhibits .....	ii
<b>EXECUTIVE SUMMARY .....</b>	<b>iii</b>
<b>1.0 INTRODUCTION .....</b>	<b>1</b>
1.1 Project Background .....	1
1.2 Study Objective .....	1
1.3 Study Area and Methodology.....	3
<b>2.0 DATA COLLECTION.....</b>	<b>5</b>
2.1 Roadway Characteristics .....	5
2.2 Traffic Counts.....	6
2.3 Intersection Data.....	6
2.4 Walking / Other Modes of Transportation .....	9
2.5 Roadway Capacity Analysis.....	9
2.6 Intersection Capacity Analysis.....	11
<b>3.0 PLANNED AND PROGRAMMED ROADWAY IMPROVEMENTS.....</b>	<b>13</b>
<b>4.0 FUTURE TRAFFIC CONDITIONS .....</b>	<b>14</b>
4.1 Background Traffic And Committed Developments .....	14
4.2 Future Without Project Roadway Capacity Analysis.....	14
4.3 Future Without Project Intersection Capacity Analysis .....	16
4.4 Project Trip Generation .....	17
4.5 Project Trip Assignment .....	19
4.6 Future With Project Roadway Capacity Analysis .....	21
4.7 Future With Project Intersection Capacity Analysis .....	24
4.8 Proposed Roadway & Intersection Improvements.....	26
<b>5.0 CONCLUSIONS.....</b>	<b>28</b>
Appendix A: Site Plan	
Appendix B: Methodology	
Appendix C: Data Collection	
Appendix D: Intersection Capacity Analysis Worksheets	
Appendix E: Project Trip Generation	
Appendix F: Proposed Improvements	

## LIST OF EXHIBITS

<u>Exhibit</u>	<u>Page</u>
1	Location Map.....2
2	Existing Lane Configurations.....7
3	Existing AM and PM Peak Period Traffic Volumes .....8
4	Existing Roadway Capacity Analysis ..... 10
5	Existing Intersection Capacity Analysis..... 12
6	Future without Project Roadway Capacity Analysis..... 14
7	Future without Project AM and PM Peak Period Traffic Volumes ..... 15
8	Future without Project Intersection Capacity Analysis ..... 17
9	Project Trip Generation ..... 19
10	Cardinal Distribution Project ..... 20
11	Project Trip Distribution.....21
12	Future with Project Roadway Capacity Analysis.....22
13	Future with Project AM and PM Peak Period Traffic Volumes .....23
14	Future with Project Intersection Capacity Analysis .....25

## EXECUTIVE SUMMARY

The Villa Valencia project will be located at the northwest corner of Valencia Avenue / Hernando Street in Coral Gables, Florida. The proposed development will replace existing 34 apartment units with 38 residential condo units. Access to and from the site will be provided on a two-way driveway located on Valencia Avenue. This traffic study is consistent with the methodology previously discussed with and agreed to by the city of Coral Gables Public Works Department. For the purpose of this traffic study, project buildout is anticipated in 2018.

An assessment of the traffic impacts associated with the proposed project was performed in accordance with the requirements of the city of Coral Gables. The analysis shows that the project would not adversely impact the roadway links and intersections that were analyzed within the study area. Although project traffic impacts are *de minimis*, the project is proposing to implement various off-site traffic calming and pedestrian improvements.

## **1.0 INTRODUCTION**

### **1.1 Project Background**

The Villa Valencia project will be located at the northwest corner of Valencia Avenue / Hernando Street in Coral Gables, Florida (See Exhibit 1). The proposed development will replace existing 34 apartment units with 38 residential condo units. Access to and from the site will be provided on a two-way driveway located on Valencia Avenue. See Appendix A for site plan. This traffic study is consistent with the methodology previously discussed with and agreed to by the city of Coral Gables Public Works Department. For the purpose of this traffic study, project buildout is anticipated in 2018.

### **1.2 Study Objective**

The purpose of the study is to provide a traffic study that meets the requirements of the city of Coral Gables for the project. This study includes vehicular flow, trip generation, and roadway and intersection analyses.

# VILLA VALENCIA

TRAFFIC STUDY



 Project Location

## Exhibit 1

### Location Map



### 1.3 Study Area and Methodology

The analysis undertaken follows the study methodology previously discussed with and approved by the city of Coral Gables Public Works Department (See Appendix B). A synopsis of the methodology is as follows:

- Traffic Counts (Intersections) – Two-hour turning movement counts will be collected for the AM (7-9 AM) and PM (4-6 PM) hours on a typical weekday at the following intersections:
  - Biltmore Way / Segovia Street (R)
  - Biltmore Way / Hernando Street (S)
  - Valencia Avenue / Segovia Street (S)
  - Valencia Avenue / Hernando Street (MC)
  - Valencia Avenue / LeJeune Road (S)

S= Signalized  
U=Un-signalized  
R=Roundabout  
MC=Mini Circle

- Traffic Counts (Segments) - 48-hour machine counts, summarized at 15-minute intervals, will be taken during a typical weekday (Tuesday through Thursday only) at the following roadway segments:
  - Biltmore Way between Segovia Street and Hernando Street
  - Valencia Avenue between Hernando Street and LeJeune Road
- Signal Location and Timing – Existing signal phasing and timing for the signalized intersection will be obtained from Miami-Dade County.
- Trip Generation – project trips will be estimated using trip generation information published by the Institute of Transportation Engineers (ITE) Trip Generation Manual, 9<sup>th</sup> Edition.
- Trip Distribution / Trip Assignment – Net new external project traffic will be assigned to the adjacent street network using the appropriate cardinal distribution from the Miami-Dade Long Range Transportation Plan Update, published by the Metropolitan Planning Organization. Normal traffic patterns will also be considered when assigning project trips.
- Background Traffic - Available Florida Department of Transportation (FDOT) and Miami-Dade County (MDC) counts will be consulted to determine a growth factor consistent with



historical annual growth in the area. The growth factor will be applied to the existing traffic volumes to establish background traffic

- Future Transportation Projects – The 2013 TIP and the 2035 LRTP will be reviewed and considered in the analysis at project build-out.
- Committed Developments – the city will be consulted to determine any committed development within a ½ -mile radius of the project site.
- Intersection analysis will be done using Highway Capacity Software (HCS) based on the 2010 Highway Capacity Manual (HCM). Operation analysis at driveways providing access to/from the site will also be conducted.
- Link / Segment capacity will be estimated using generalized vehicular capacities from the latest FDOT LOS Manual, or other acceptable equivalent.

## 2.0 DATA COLLECTION

Data collection for this study included roadway characteristics, intersection traffic counts, signal timing, and seasonal adjustment factors. The data collection effort is described in the following sections.

### 2.1 Roadway Characteristics

#### Valencia Avenue

Valencia Avenue is a local roadway that provides east/west access within the study area. Within the study area, Valencia Avenue is a two-way, two-lane, undivided roadway. On-street parallel parking is provided on the both side of the roadway. The city of Coral Gables operates and maintains Valencia Avenue. The posted speed limit is 30 mph.

#### Hernando Street

Hernando Street is a local roadway that provides north/south access within the study area. Hernando Street is a two-way, two-lane, undivided roadway with on-street parking on both sides of the roadway. The city of Coral Gables operates and maintains Hernando Street. The speed limit is not posted within the study limits.

#### Biltmore Way

Biltmore Way is a local roadway that provides east/west access within the study area. Biltmore Way is a two-way, four-lane, undivided roadway with on-street angle parking on both sides of the roadway. The city of Coral Gables operates and maintains Biltmore Way. The speed limit is 30 mph.

#### Segovia Street

Segovia Street is a collector roadway that provides north/south access within the study area. Segovia Street is a two-way, two-lane, divided roadway. On-street parking is prohibited. Bike lanes are provided in both directions. The city of Coral Gables operates and maintains Segovia Street. The posted speed limit is 30 mph.

### LeJeune Road

LeJeune Road is a major arterial that provides north/south access throughout Miami-Dade County. LeJeune Road is a two-way, four-lane, divided roadway. On-street parking is prohibited. FDOT has jurisdiction on this roadway. The speed limit is 40 mph.

## **2.2 Traffic Counts**

Forty-eight hour traffic machine counts were collected on June 24 through June 25, 2014 at Biltmore Way and Valencia Avenue. Vehicle turning movement counts were taken on June 24, 2014 at the study intersections during the AM and PM peak periods. The counts were adjusted to reflect average annual daily traffic conditions using the latest weekly volume adjustment factors were obtained from FDOT. Weekly volume adjustment factor of 1.02 (Miami-Dade County South) corresponding to the dates of the counts were used. Traffic counts are provided in Appendix C.

## **2.3 Intersection Data**

Signal timing data was obtained from Miami-Dade County for the signalized intersections analyzed in this study. This information was used for the signal phasing and timing required for the intersection capacity analysis. A field survey was also conducted to obtain the intersection lane configurations to be used in the intersection analysis. Exhibit 2 shows the existing lane configurations at the analyzed intersections. Existing volumes for the morning and afternoon peak period at the segments and intersections analyzed are shown in Exhibit 3. The signal timings are also provided in Appendix C.

# VILLA VALENCIA

TRAFFIC STUDY



 Project Location

 Roundabout


## Exhibit 2

### Existing Lane Configurations



# VILLA VALENCIA

TRAFFIC STUDY

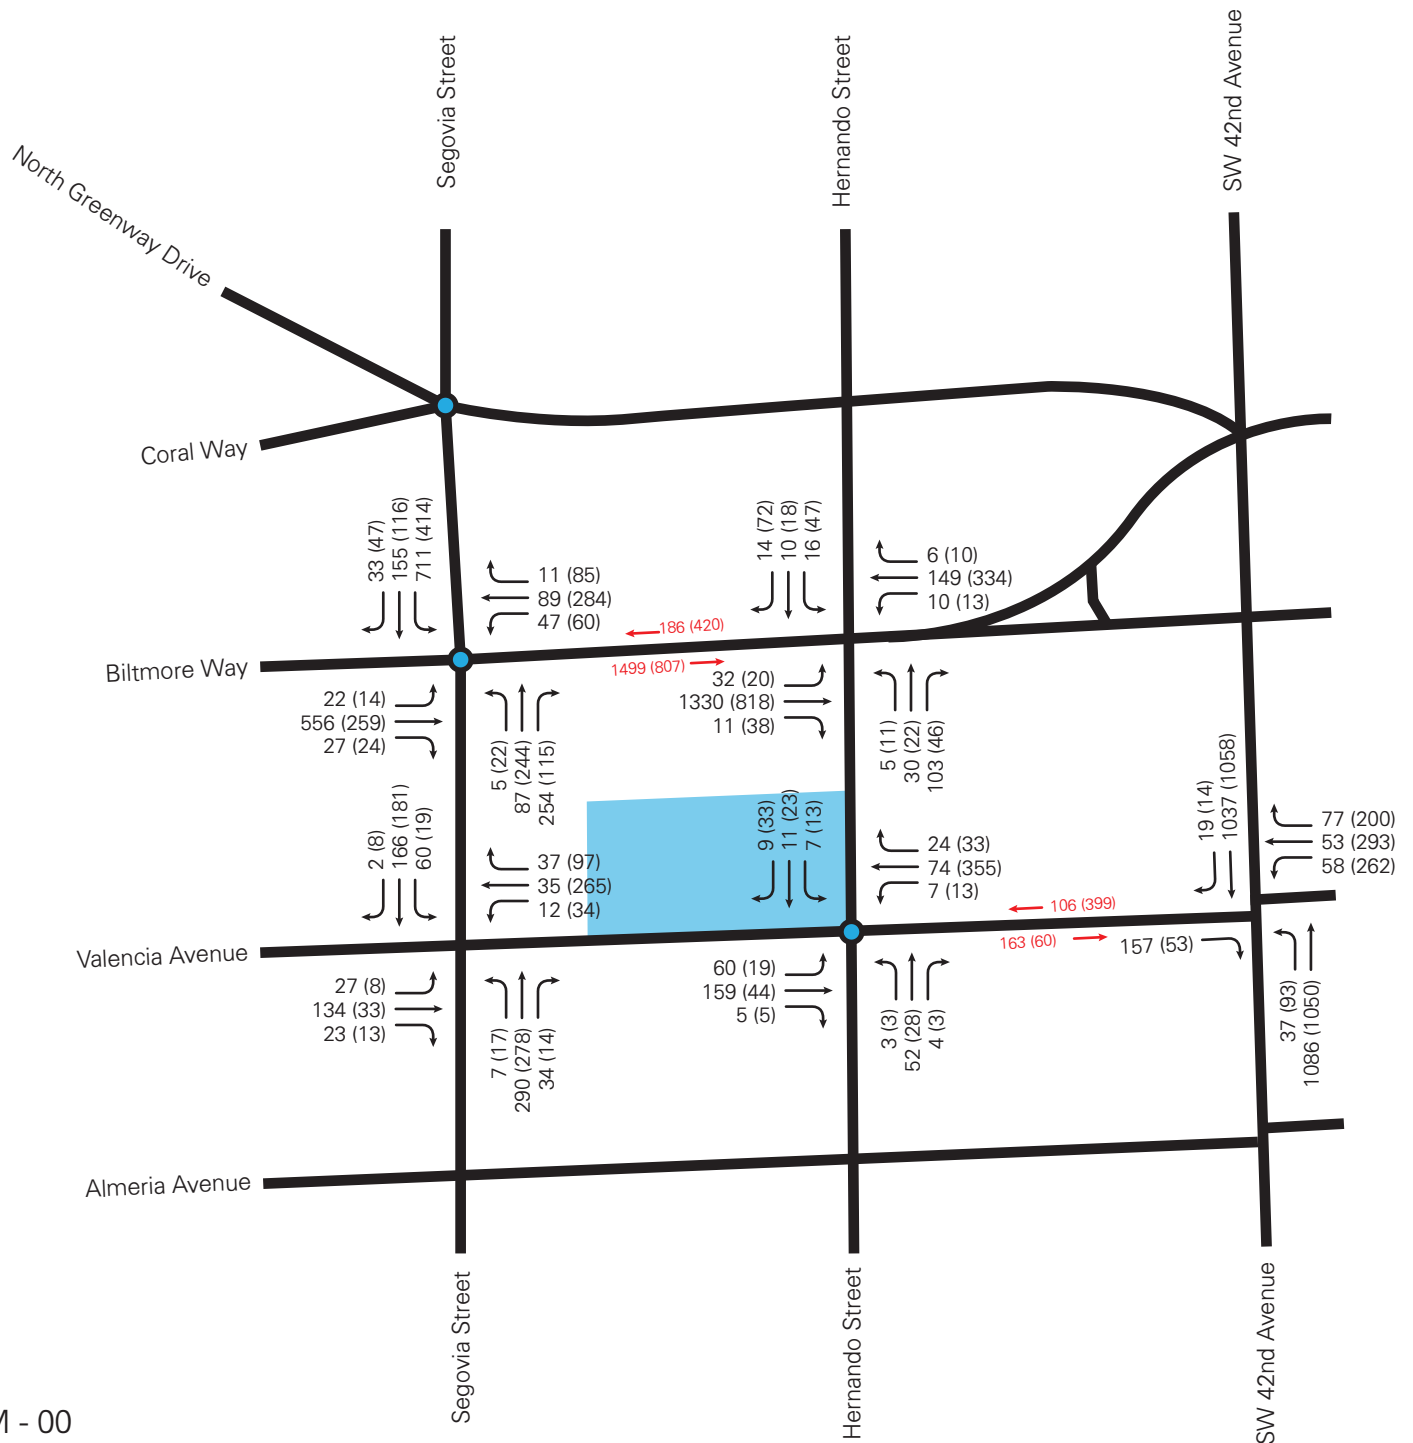

AM - 00  
 PM - (00)

■ Project Location → Roadway Link Volumes

● Roundabout

## Exhibit 3

### Existing AM & PM Peak Period Traffic Volumes



## **2.4 Walking / Other Modes of Transportation**

Pedestrian activity is an essential element within the study area. The Coral Gables Trolley service (which traverses the Ponce de Leon Boulevard corridor) provides frequent service to the area and connects with the Douglas Road Metrorail Station. This area is also serviced by Miami-Dade transit bus routes. The project site is located in an area where pedestrian activity is common between existing site and surrounding properties.

## **2.5 Roadway Capacity Analysis**

The FDOTs generalized service volume tables (see Appendix C) provide the maximum volume for a specific Level of Service (LOS). LOS is a qualitative assessment of a road's operating conditions and is represented by the letters A through F, where A is free flow (best condition) and F is the most congested condition.

Exhibit 4 shows roadway link analysis for the study area segments based on the FDOT generalized peak hour directional service volume tables. The eastbound direction of Biltmore Way currently experiences low levels of service during the morning peak period. All other roadways currently operate within the city's LOS standards.

**Exhibit 4**  
**Existing Roadway Capacity Analysis**  
**Weekday AM and PM Peak Period Conditions**

Roadway	Direction	# of Lanes	LOS Std	SV <sup>1</sup>	AM Peak Volume	PM Peak Volume	AM LOS	PM LOS
Biltmore Way between Segovia Street and Hernando Street	EB	2LU	E+20	1377	1499	807	E+30	D
	WB	2LU	E+20	1377	186	419	B	B
Valencia Avenue between Hernando Street and LeJeune Road	EB	1LU	E	575	163	60	B	B
	WB	1LU	E	575	106	399	B	D

<sup>1</sup> **Biltmore Way**: Class II Arterial 2 Lane +20% Roadway LOS E+20, -10% Non\_State Signalized Roadway and -25% for No Exclusive Right/Left Turns ( $1700 \text{ vph} * 0.9 * 0.75 * 1.2 = 1377 \text{ vph}$ ); **Valencia Avenue**: Class II Arterial 1 Lane - 10% Non\_State Signalized Roadway and -20% for No Exclusive Right/Left Turns ( $800 \text{ vph} * 0.9 * 0.8 = 575 \text{ vph}$ )

## 2.6 Intersection Capacity Analysis

The Highway Capacity Software (HCS), based on procedures of the 2010 Highway Capacity Manual, were used to perform intersection capacity analysis at the analyzed intersections. Synchro software was used to perform intersection capacity analysis at analyzed roundabouts. Exhibit 5 shows the resulting LOS for existing conditions during morning and afternoon peak period. All the intersections operate within the city's LOS standards. Analysis worksheets are included in Appendix D.

It should be noted that the eastbound approach of the Valencia Avenue and LeJuene Road intersection is right turn only stop control. Since vehicles on this approach do not cross the intersection or are impacted by the traffic signal timing, the eastbound volumes were not used for the analysis of this intersection.



**Exhibit 5**  
**Existing Intersection Capacity Analysis**  
**Weekday AM and PM Peak Period Conditions**

Intersection	Signalized/ Roundabout/ Minicircle	Direction	AM Peak LOS	PM Peak LOS	LOS Standard
Biltmore Way / Segovia Street	R	NB	C	B	E + 20
		SB	A	A	E + 20
		EB	C	A	E
		WB	A	B	E
		<i>Overall</i>	<b>B</b>	<b>A</b>	N/A
Biltmore Way / Hernando Street	S	NB	C	C	E + 20
		SB	C	C	E + 20
		EB	B	A	E
		WB	A	A	E
		<i>Overall</i>	<b>B</b>	<b>B</b>	N/A
Valencia Avenue / Segovia Street	S	NB	B	B	E
		SB	B	B	E
		EB	B	B	E
		WB	B	B	E
		<i>Overall</i>	<b>B</b>	<b>B</b>	<b>E</b>
Valencia Avenue / Hernando Street	MC	NB	A	A	E
		SB	A	A	E
		EB	A	A	E
		WB	A	A	E
		<i>Overall</i>	<b>A</b>	<b>A</b>	<b>E</b>
Valencia Avenue / LeJeune Road	S	NB	C	C	E + 20
		SB	C	C	E + 20
		WB	D	D	E

Source: David Plummer & Associates

### **3.0 PLANNED AND PROGRAMED ROADWAY IMPROVEMENTS**

The 2016 Miami-Dade County Transportation Improvement Program (TIP) and the 2040 Long Range Transportation Program were reviewed to identify any programmed or planned projects within the limits of the study area established. These documents show no officially programmed or planned capacity improvement projects within the study area.

## 4.0 FUTURE TRAFFIC CONDITIONS

### 4.1 Background Traffic and Committed Developments

Average Daily Traffic counts published by the Miami-Dade Public Works Department and the FDOT were reviewed to determine historic growth in the area. Historic growth rate documentation is included in Appendix C. This analysis indicated that traffic has decreased in the past years. However, a conservative 1.0% annual growth rate was used for this study. An additional 1.0% was used for growth associated with committed developments in the vicinity of the project site. This growth rate was applied to the collected counts to achieved buildout year of 2018.

### 4.2 Future without Project Roadway Capacity Analysis

Future without project conditions was obtained by adding background traffic with committed development trips. Exhibit 6 shows the future without project AM and PM peak period traffic at each roadway segment. Exhibit 7 shows the projected roadway volumes for future without project traffic. The eastbound direction of Biltmore Way experiences low levels of service during the morning peak hours. All other roadways operate within the city's LOS standards.

**Exhibit 6**  
**Future without Project Roadway Capacity Analysis**  
**Weekday AM and PM Peak Period Conditions**

Roadway	Direction	# of Lanes	LOS Std	SV <sup>1</sup>	AM Peak Volume	PM Peak Volume	AM LOS	PM LOS
Biltmore Way between Segovia Street and Hernando Street	EB	2LU	E+20	1377	1,622	873	E+41	D
	WB	2LU	E+20	1377	201	454	B	B
Valencia Avenue between Hernando Street and LeJeune Road	EB	1LU	E	575	176	65	B	B
	WB	1LU	E	575	115	432	B	D

<sup>1</sup> **Biltmore Way:** Class II Arterial 2 Lane +20% Roadway LOS E+20, -10% Non\_State Signalized Roadway and -25% for No Exclusive Right/Left Turns (1700 vph \* 0.9 \* 0.75 \* 1.2 = 1377 vph ; **Valencia Avenue:** Class II Arterial 1 Lane - 10% Non\_State Signalized Roadway and -20% for No Exclusive Right/Left Turns (800 vph \* 0.9 \* 0.8 = 575 vph)

# VILLA VALENCIA

TRAFFIC STUDY



AM - 00  
PM - 00

Project Location → Roadway Link Volumes

● Roundabout

## Exhibit 7

Future Without Project Peak Period Traffic Volumes



### **4.3 Future Without Project Intersection Capacity Analysis**

Future without project conditions was obtained by adding background traffic with committed development trips. Exhibit 7 also shows the projected turning movements for future without project traffic. Exhibit 8 shows the resulting LOS for morning and afternoon peak conditions for future without project. All intersections analyzed are projected to operate within the city's LOS standard during the morning and afternoon peak periods. Capacity worksheets are included in Appendix D.

As previously mentioned, it should be noted that the eastbound approach of the Valencia Avenue and LeJeune Road intersection is right turn only stop control. Since vehicles on this approach do not cross the intersection or are impacted by the traffic signal timing, the eastbound volumes were not used for the analysis of this intersection.

**Exhibit 8**  
**Future without Project Intersection Capacity Analysis**  
**Weekday AM and PM Peak Period Conditions**

Intersection	Signalized/ Roundabout/ Minicircle	Direction	AM Peak LOS	PM Peak LOS	LOS Standard
Biltmore Way / Segovia Street	R	NB	C	B	E + 20
		SB	B	A	E + 20
		EB	D	A	E
		WB	A	B	E
		<i>Overall</i>	<b>C</b>	<b>B</b>	N/A
Biltmore Way / Hernando Street	S	NB	C	C	E + 20
		SB	C	C	E + 20
		EB	B	A	E
		WB	A	A	E
		<i>Overall</i>	<b>B</b>	<b>B</b>	N/A
Valencia Avenue / Segovia Street	S	NB	B	B	E
		SB	B	B	E
		EB	B	B	E
		WB	B	B	E
		<i>Overall</i>	<b>B</b>	<b>B</b>	<b>E</b>
Valencia Avenue / Hernando Street	MC	NB	A	A	E
		SB	A	A	E
		EB	A	A	E
		WB	A	A	E
		<i>Overall</i>	<b>A</b>	<b>A</b>	<b>E</b>
Valencia Avenue / LeJeune	S	NB	C	C	E + 20
		SB	C	C	E + 20
		WB	D	D	E

## 4.4 Project Trip Generation

Trip generation for the proposed project and the existing use was estimated using the Institute of Transportation Engineers (ITE) Trip Generation Manual, 9th Edition. This manual provides gross trip generation rates and/or equations by land use type. These rates and equations estimate vehicle trip ends at a free-standing site's driveways. See Appendix E for project trip generation worksheets.

The project site is located in an area where pedestrian activity is common between the existing site and surrounding properties. The project site is also in an area served by the Coral Gables trolley which can connect to bus routes from Miami-Dade Transit and the Douglas Road Metrorail Station. A 5% adjustment was applied to the trip generation of the existing and proposed uses to account for other modes of transportation. The project trip generation summary is provided in Exhibit 9.

The results of the trip generation show four net new trips during the AM peak hour and eight less trips during the PM peak hour. Although project impacts are *de minimis* and there is no need for off-site improvements the project is implementing various off-site improvements (see Section 4.8).

### Exhibit 9 Project Trip Generation Summary

Proposed ITE Land Use Designation <sup>1</sup>	Size/Units	AM Peak Hour Vehicle Trips			PM Peak Hour Vehicle Trips		
		In	Out	Total	In	Out	Total
Residential Condominium (Land Use 230)	385 DU	4	20	24	18	9	27
		$Ln(T) = 0.80 Ln(X) + 0.26$			$Ln(T) = 0.82 Ln(X) + 0.32$		
		17% In		83% Out		67% In	
Transit/Pedestrian Trips	5%	0	-1	-1	-1	0	-1
<b>Net External Trips (Proposed)</b>		<b>4</b>	<b>19</b>	<b>25</b>	<b>17</b>	<b>9</b>	<b>26</b>

Existing ITE Land Use Designation <sup>1</sup>	Size/Units	AM Peak Hour Vehicle Trips			PM Peak Hour Vehicle Trips		
		In	Out	Total	In	Out	Total
Apartments (Land Use 220)	34 DU	4	16	20	24	12	36
		$T = 0.49(X) + 3.73$			$T = 0.55(X) + 17.65$		
		20% In		80% Out		65% In	
Transit/Pedestrian Trips	5%	-0	-1	-1	-1	-1	-2
<b>Net External Trips (Existing)</b>		<b>4</b>	<b>15</b>	<b>19</b>	<b>23</b>	<b>11</b>	<b>34</b>

Proposed Uses	4	19	25	17	9	26
Existing Uses	-4	-15	-19	-23	-11	-34
<b>Net New External Trips</b>	<b>0</b>	<b>4</b>	<b>4</b>	<b>-6</b>	<b>-2</b>	<b>-8</b>

<sup>1</sup> Based on ITE Trip Generation Manual, Ninth Edition,



## 4.5 Project Trip Assignment

Project traffic was distributed and assigned to the study area using the Cardinal Distribution for TAZ 1078 shown in Exhibit 10. The Cardinal Distribution gives a generalized distribution of trips from a TAZ to other parts of Miami-Dade County. The distribution can be summarized as follows: 34.41% to the north, 18.58% to the south, 25.66% to the east, and 21.37% to the west. The Miami-Dade Long Range Transportation Plan TAZ data is included in Appendix C. For estimating trip distribution for the project traffic, consideration was given to conditions such as the roadway network accessed by the project traffic, roadways available to travel in the desired direction, and attractiveness of traveling on a specific roadway. Project trip distribution for the proposed project is shown in Exhibit 11.

**Exhibit 10**  
**Cardinal Distribution (TAZ 1078)**

Direction	Distribution
NNE	19.38%
ENE	20.56%
ESE	5.10%
SSE	3.83%
SSW	14.75%
WSW	11.32%
WNW	10.05%
NNW	15.03%
Total	100.00%

Source: *Miami-Dade Long Range Transportation Plan*

# VILLA VALENCIA

TRAFFIC STUDY



AM - 00  
PM - (00)

- Project Location
- Roundabout
- % IN
- % OUT

## Exhibit 11

### Project Trip Distribution



## 4.6 Future With Project Roadway Capacity Analysis

Trip assignments in the previous sections and traffic projections for the project were combined to obtain the total traffic on the analyzed roadway segments. Exhibit 12 shows roadway capacity for the future with project during the AM and PM peak period for each roadway segment. The result of the analysis shows that all roadway segments will operate at acceptable LOS except the eastbound direction of Biltmore Way between Segovia and Hernando Streets. This segment will continue to experience low LOS during the morning peak period. This low LOS is an existing condition and the project traffic will not affect this roadway segment. In fact, during the morning peak period, the proposed project uses less than 0.5% of the eastbound roadway capacity on Biltmore Way. This is considered a *de minimis* impact.


**Exhibit 12**  
**Future with Project Roadway Capacity Analysis**  
**Weekday AM and PM Peak Period Conditions**

Roadway	Direction	# of Lanes	LOS Std	SV <sup>1</sup>	AM Peak Volume	PM Peak Volume	AM LOS	PM LOS
Biltmore Way between Segovia Street and Hernando Street	EB	2LU	E+20	1377	1622	873	E+41	D
	WB	2LU	E+20	1377	202	454	B	B
Valencia Avenue between Hernando Street and LeJeune Road	EB	1LU	E	575	177	66	B	B
	WB	1LU	E	575	115	433	B	D

<sup>1</sup> **Biltmore Way:** Class II Arterial 2 Lane +20% Roadway LOS E+20, -10% Non\_State Signalized Roadway and -25% for No Exclusive Right/Left Turns ( $1700 \text{ vph} * 0.9 * 0.75 * 1.2 = 1377 \text{ vph}$ ); **Valencia Avenue:** Class II Arterial 1 Lane - 10% Non\_State Signalized Roadway and -20% for No Exclusive Right/Left Turns ( $800 \text{ vph} * 0.9 * 0.8 = 575 \text{ vph}$ )

# VILLA VALENCIA

TRAFFIC STUDY

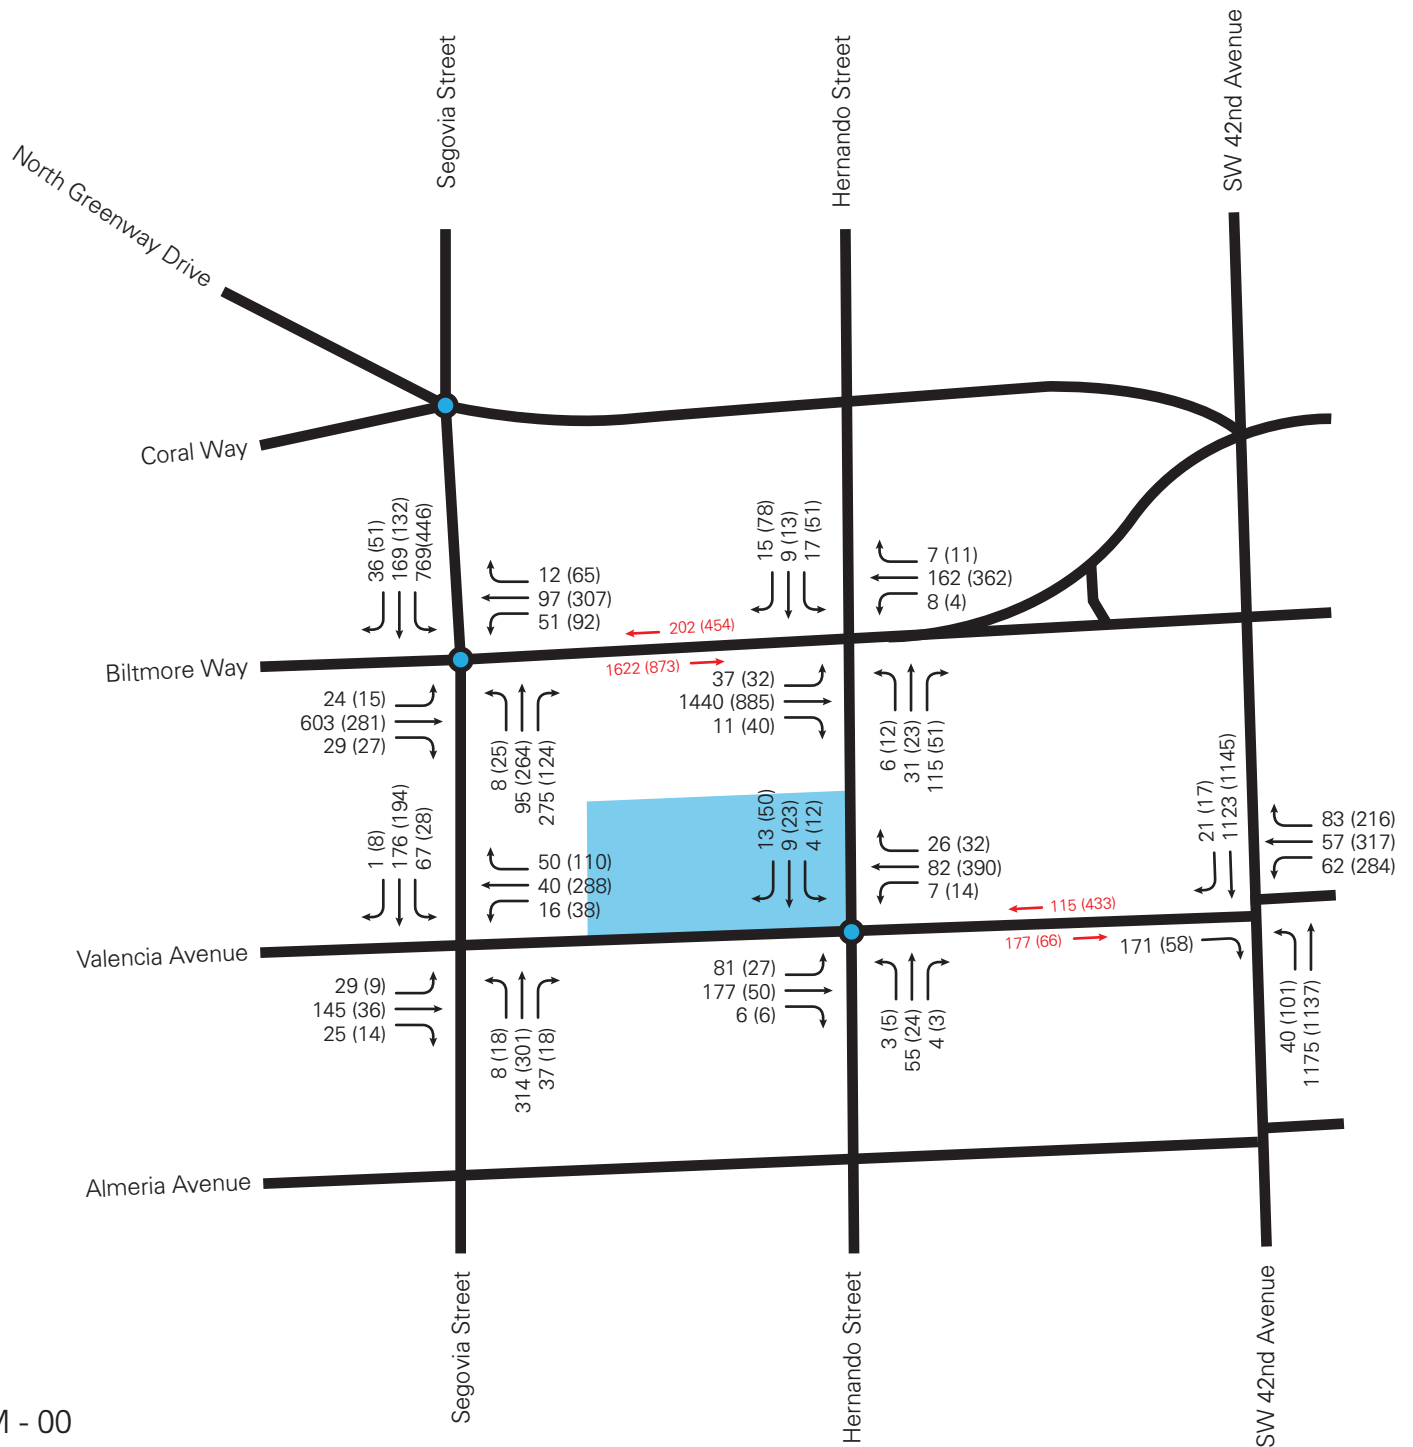

AM - 00  
PM - (00)

Project Location → Roadway Link Volumes

● Roundabout

## Exhibit 13

Future With Project AM & PM Peak Period Traffic Volumes



## **4.7 Future With Project Intersection Capacity Analysis**

The trip assignments in the previous section, traffic projections for the project, committed developments and background growth were combined to obtain future traffic with project at the analyzed intersections. Exhibit 14 shows the resulting LOS for the morning and afternoon peak conditions for future with project. Capacity worksheets are included in Appendix D. Exhibit 14 also shows the projected turning movement volumes for future with project. All intersections analyzed are projected to operate within the city's LOS standard during the morning and afternoon peak periods.

As previously mentioned, it should be noted that the eastbound approach of the Valencia Avenue and LeJeune Road intersection is right turn only stop control. Since vehicles on this approach do not cross the intersection or are impacted by the traffic signal timing, the eastbound volumes were not used for the analysis of this intersection.

**Exhibit 14**  
**Future with Project Intersection Capacity Analysis**  
**Weekday AM and PM Peak Period Conditions**

Intersection	Signalized/ Roundabout/ Minicircle	Direction	AM Peak LOS	PM Peak LOS	LOS Standard
Biltmore Way / Segovia Street	R	NB	C	B	E + 20
		SB	B	A	E + 20
		EB	D	A	E
		WB	A	B	E
		<i>Overall</i>	<b>C</b>	<b>B</b>	N/A
Biltmore Way / Hernando Street	S	NB	C	C	E + 20
		SB	C	C	E + 20
		EB	B	A	E
		WB	A	A	E
		<i>Overall</i>	<b>B</b>	<b>B</b>	N/A
Valencia Avenue / Segovia Street	S	NB	B	B	E
		SB	B	B	E
		EB	B	B	E
		WB	B	B	E
		<i>Overall</i>	<b>B</b>	<b>B</b>	<b>E</b>
Valencia Avenue / Hernando Street	MC	NB	A	A	E
		SB	A	A	E
		EB	A	A	E
		WB	A	A	E
		<i>Overall</i>	<b>A</b>	<b>A</b>	<b>E</b>
Valencia Avenue / LeJeune Road	S	NB	C	C	E + 20
		SB	C	C	E + 20
		WB	D	D	E

## 4.8 Proposed Roadway & Intersection Improvements

As the results of the analysis show, the project impacts are *de minimis*. However the project is proposing to implement various off-site improvements, as listed below:

- **Valencia Avenue between Segovia Street and Hernando Street**
  - Center median for speed reduction
  
- **Biltmore Way and Segovia Street**
  - Modify existing left turn arrow at northbound approach to left / through arrow
  
- **Valencia Avenue and Segovia Street**
  - Install countdown pedestrian signs and signals
  - Rebuild pedestrian ramps and install new pedestrian crossing
  - Modify signal controller
  - Install “Turning Vehicles Yield to Pedestrian” signs
  
- **Biltmore Way and Hernando Street**
  - Install countdown pedestrian signs and signals
  - Rebuild pedestrian ramps, restripe pedestrian crosswalks
  - Modify signal controller
  - Install “Turning Vehicles Yield to Pedestrian” signs
  
- **Valencia Avenue and Hernando Street**
  - Install landscape up-lighting
  - Restripe pavement markings at circle and all approaches
  - Install reflective pavement markers (RPM’s) around circle and truck apron

- **Valencia Avenue and Lejeune Road (West Leg)**
  - Install pedestrian signal pedestal and countdown pedestrian signal
  - Modify signal controller
  
- **Valencia Avenue and Lejeune Road (East Leg)**
  - Replace pedestrian sign
  - Install pedestrian signal pedestal and countdown pedestrian signal
  - Install “Turning Vehicles Yield to Pedestrian” signs
  
- **Lejeune Road / Biltmore Way / Andalusia Avenue**
  - Install “Turning Vehicles Yield to Pedestrian” signs

See Appendix F for a graphic display of the proposed improvements.



## 5.0 CONCLUSIONS

An assessment of the traffic impacts associated with the proposed project was performed in accordance with the requirements of the city of Coral Gables. The analysis shows that the project would not adversely impact the roadway links and intersections that were analyzed within the study area. Although project traffic impacts are *de minimis*, the project is proposing to implement various off-site traffic calming and pedestrian improvements.

# **Appendix A**

## **Site Plan**

THESE DESIGNS AND DRAWINGS ARE THE COPYRIGHTED PROPERTY OF THE FULLERTON GROUP, ARCHITECTS AND PLANNERS AND MAY NOT BE REPRODUCED EXCEPT WITH SPECIFIC WRITTEN CONSENT OF THE ARCHITECT. THE CONTRACTOR MUST CHECK AND VERIFY ALL DIMENSIONS OF THE JOB AND BE RESPONSIBLE FOR SAME, REPORTING ANY DISCREPANCIES TO THE ARCHITECT, BEFORE COMMENCING WORK. DRAWINGS NOT TO BE SCALED.



⊕ LEVEL 1 ELEV. +0'-0"  
SCALE: 1/8" = 1'-0"

**LEGEND**

- 1 BEDROOM UNIT
- 2 BEDROOM UNIT
- 3 BEDROOM UNIT
- LOBBY
- MEDIUM ROOMS
- SMALL ROOMS

BOARD OF ARCHITECTS PRESENTATION SEPTEMBER 12, 2014

DATE PLOTTED: **A-8**

NO.	DESCRIPTION	DATE
1	ELECTRICAL	08/14/14
2	MECHANICAL	08/14/14
3	PLUMBING	08/14/14
4	STRUCTURE	08/14/14
5	GENERAL	08/14/14

Project Name: 515 Valencia  
 515 Valencia Avenue  
 Coral Gables, Florida 33134  
 Phone: 305-444-1111  
 Fax: 305-444-1112

**515 Valencia**  
 515 Valencia Avenue Coral Gables, Florida 33134

**THE FULLERTON GROUP**  
 ARCHITECTS AND PLANNERS  
 1000 SOUTH BAYVIEW AVENUE  
 SUITE 1000  
 MIAMI, FLORIDA 33134  
 PHONE: 305-444-1111  
 FAX: 305-444-1112  
 WWW.FULLERTONGROUP.COM

# **Appendix B**

## **Methodology**

## Valencia Apartments Traffic Analysis Methodology

June 16, 2014

DPA will undertake a Traffic Impact Analysis as required by the City of Coral Gables. The analyses are for the existing conditions, future conditions with committed development, and the future conditions with project and committed developments.

**Location:** Northwest corner of the Valencia Avenue / Hernando Street intersection in Coral Gables, FL.

**Existing Site:** Apartments (34)

**Proposed Plan:** Apartments (103)

The methodology is outlined below:

- Traffic Counts (Intersections) – Two-hour turning movement counts will be collected for the AM (7-9 AM) and PM (4-6 PM) hours on a typical weekday at the following intersections:
  - Biltmore Way / Segovia Street (R)
  - Biltmore Way / Hernando Street (S)
  - Valencia Avenue / Segovia Street (S)
  - Valencia Avenue / Hernando Street (MC)
  - Valencia Avenue / LeJeune Road (S)

S= Signalized  
U=Un-signalized  
R=Roundabout  
MC=Mini Circle

- Traffic Counts (Segments) - 48-hour machine counts, summarized at 15-minute intervals, will be taken during a typical weekday (Tuesday through Thursday only) at the following roadway segments:
  - Biltmore Way between Segovia Street and Hernando Street
  - Valencia Avenue between Hernando Street and LeJeune Road
- Signal Location and Timing – Existing signal phasing and timing for the signalized intersection will be obtained from Miami-Dade County.

- Trip Generation – project trips will be estimated using trip generation information published by the Institute of Transportation Engineers (ITE) Trip Generation Manual, 9<sup>th</sup> Edition.
- Trip Distribution / Trip Assignment – Net new external project traffic will be assigned to the adjacent street network using the appropriate cardinal distribution from the Miami-Dade Long Range Transportation Plan Update, published by the Metropolitan Planning Organization. Normal traffic patterns will also be considered when assigning project trips.
- Background Traffic - Available Florida Department of Transportation (FDOT) and Miami-Dade County (MDC) counts will be consulted to determine a growth factor consistent with historical annual growth in the area. The growth factor will be applied to the existing traffic volumes to establish background traffic
- Future Transportation Projects – The 2013 TIP and the 2035 LRTP will be reviewed and considered in the analysis at project build-out.
- Committed Developments – the city will be consulted to determine any committed development within a ½ -mile radius of the project site.
- Intersection analysis will be done using Highway Capacity Software (HCS) based on the 2010 Highway Capacity Manual (HCM). Operation analysis at driveways providing access to/from the site will also be conducted.
- Link / Segment capacity will be estimated using generalized vehicular capacities from the latest FDOT LOS Manual, or other acceptable equivalent.

w:\14\14181\methodology.docx

**Appendix C**  
**Data Collection**  
Traffic Volumes  
Signal Timings  
Historic Background Growth  
Cardinal Distribution  
FDOT LOS Handbook Table & Seasonal Factors

# **Traffic Volumes**



### TURNING MOVEMENT COUNTS

**Project Name:** Valencia Apartments Traffic Impact Analysis  
**Location:** Biltmore Way & Hernando Street  
**Observer:** Traffic Survey Specialists, Inc.

**Project Number:** 14181  
**Count Date:** 6/24/2014  
**Day of Week:** Tuesday

TIME INTERVAL	Hernando Street						Biltmore Way						GRAND TOTAL	
	NORTHBOUND			SOUTHBOUND			EASTBOUND			WESTBOUND				
	L	T	R	L	T	R	L	T	R	L	T	R		
07:00 AM	0	0	2	1	0	4	6	209	2	2	9	0	11	235
07:15 AM	0	0	11	1	0	2	9	244	1	2	17	0	19	287
07:30 AM	0	4	13	1	1	4	9	286	2	4	27	0	31	351
07:45 AM	1	3	16	4	0	1	6	352	1	1	47	0	48	432
08:00 AM	1	11	23	2	1	4	12	364	4	0	38	3	41	463
08:15 AM	1	4	35	5	2	3	3	361	2	3	47	1	51	467
08:30 AM	2	13	33	3	6	5	9	410	6	3	58	4	65	552
08:45 AM	5	23	68	14	9	4	8	382	3	4	50	4	58	574

### AM PEAK PERIOD TURNING MOVEMENT COUNT SUMMARY ANNUAL AVERAGE DAILY TRAFFIC CONDITIONS

TIME INTERVAL	Hernando Street						Biltmore Way						GRAND TOTAL	
	NORTHBOUND			SOUTHBOUND			EASTBOUND			WESTBOUND				
	L	T	R	L	T	R	L	T	R	L	T	R		
07:00 AM	5	30	103	16	10	14	32	1330	11	10	149	6	165	1,555
PEAK HOUR FACTOR	0.57			0.54			0.92			0.83			0.90	

Note: 2013 FDOT Seasonal Weekly Volume Factor = 1.02

## TURNING MOVEMENT COUNTS

**Project Name:** Valencia Apartments Traffic Impact Analysis  
**Location:** Biltmore Way & Hernando Street  
**Observer:** Traffic Survey Specialists, Inc.

**Project Number:** 14181  
**Count Date:** 6/24/2014  
**Day of Week:** Tuesday

TIME INTERVAL	Hernando Street						Biltmore Way						GRAND TOTAL	
	NORTHBOUND			SOUTHBOUND			EASTBOUND			WESTBOUND				
	L	T	R	L	T	R	L	T	R	L	T	R		
04:00 PM	3	5	11	12	2	11	5	190	3	5	63	4	72	314
04:15 PM	0	5	14	12	1	10	4	183	13	4	55	2	61	303
04:30 PM	8	3	11	13	5	11	4	193	8	2	65	5	72	328
04:45 PM	2	6	10	17	5	12	6	199	8	5	63	2	70	335
05:00 PM	2	6	17	25	9	39	1	205	14	5	105	2	112	417
05:15 PM	4	5	13	22	3	26	5	209	3	3	111	1	115	392
05:30 PM	1	5	6	12	2	20	10	232	16	2	100	2	104	405
05:45 PM	1	9	9	19	9	13	4	192	9	0	93	1	94	349
				<b>TOTAL</b>			<b>TOTAL</b>			<b>TOTAL</b>			<b>TOTAL</b>	

### PM PEAK PERIOD TURNING MOVEMENT COUNT SUMMARY ANNUAL AVERAGE DAILY TRAFFIC CONDITIONS

TIME INTERVAL	Hernando Street						Biltmore Way						GRAND TOTAL	
	NORTHBOUND			SOUTHBOUND			EASTBOUND			WESTBOUND				
	L	T	R	L	T	R	L	T	R	L	T	R		
04:00 PM	11	22	46	47	18	72	20	818	38	13	334	10	357	1,103
PEAK HOUR FACTOR				0.78			0.67			0.87			0.92	0.94

Note: 2013 FDOT Seasonal Weekly Volume Factor = 1.02

## TURNING MOVEMENT COUNTS

**Project Name:** Valencia Apartments Traffic Impact Analysis  
**Location:** Biltmore Way & Segovia Street  
**Observer:** Traffic Survey Specialists, Inc.

**Project Number:** 14181  
**Count Date:** 6/25/2014  
**Day of Week:** Wednesday

TIME INTERVAL	Segovia Street						Biltmore Way						GRAND TOTAL	
	NORTHBOUND			SOUTHBOUND			EASTBOUND			WESTBOUND				
	L	T	R	L	T	R	L	T	R	L	T	R		
07:00 AM	2	7	31	146	17	2	2	49	7	4	12	0	16	279
07:15 AM	1	21	47	170	24	6	0	80	8	6	20	1	27	384
07:30 AM	1	19	44	143	29	7	3	107	3	10	18	3	31	387
07:45 AM	0	26	65	171	44	6	3	148	3	9	23	2	34	500
08:00 AM	1	22	59	181	40	9	9	158	8	16	19	2	37	524
08:15 AM	3	16	72	197	41	10	8	184	5	20	26	2	48	584
08:30 AM	1	29	89	119	56	10	8	181	13	17	28	6	51	633
08:45 AM	1	30	91	122	53	15	10	184	6	11	29	5	45	626

### AM PEAK PERIOD TURNING MOVEMENT COUNT SUMMARY ANNUAL AVERAGE DAILY TRAFFIC CONDITIONS

TIME INTERVAL	Segovia Street						Biltmore Way						GRAND TOTAL	
	NORTHBOUND			SOUTHBOUND			EASTBOUND			WESTBOUND				
	L	T	R	L	T	R	L	T	R	L	T	R		
07:00 AM	5	87	254	711	155	33	22	556	27	47	89	11	147	1,861
PEAK HOUR FACTOR	0.85			0.96			0.96			0.89			0.89	0.93

Note: 2013 FDOT Seasonal Weekly Volume Factor = 1.02

## TURNING MOVEMENT COUNTS

**Project Name:** Valencia Apartments Traffic Impact Analysis  
**Location:** Biltmore Way & Segovia Street  
**Observer:** Traffic Survey Specialists, Inc.

**Project Number:** 14181  
**Count Date:** 6/25/2014  
**Day of Week:** Wednesday

TIME INTERVAL	Segovia Street									Biltmore Way										
	NORTHBOUND			SOUTHBOUND			EASTBOUND			WESTBOUND			EASTBOUND			WESTBOUND				
	L	T	R	L	T	R	L	T	R	L	T	R	L	T	R	L	T	R		
04:00 PM	9	45	27	108	30	14	152	56	5	66	14	52	17	83	382	14	52	17	83	382
04:15 PM	4	59	28	97	28	8	133	71	6	81	21	65	6	92	397	21	65	6	92	397
04:30 PM	8	54	25	93	18	8	119	71	2	76	23	37	14	74	356	23	37	14	74	356
04:45 PM	3	50	21	104	33	11	148	63	5	71	33	60	11	104	397	33	60	11	104	397
05:00 PM	4	63	41	104	24	10	138	54	5	61	16	103	23	142	449	16	103	23	142	449
05:15 PM	6	76	35	92	27	10	129	61	4	70	16	98	24	138	454	16	98	24	138	454
05:30 PM	6	69	21	104	33	17	154	62	7	74	19	72	11	102	426	19	72	11	102	426
05:45 PM	4	63	28	109	34	15	158	69	13	82	24	69	11	104	439	24	69	11	104	439
<b>TOTAL</b>			<b>382</b>	<b>577</b>	<b>47</b>	<b>577</b>	<b>259</b>	<b>24</b>	<b>0.88</b>	<b>296</b>	<b>85</b>	<b>284</b>	<b>60</b>	<b>428</b>	<b>1,315</b>	<b>0.86</b>				

### PM PEAK PERIOD TURNING MOVEMENT COUNT SUMMARY ANNUAL AVERAGE DAILY TRAFFIC CONDITIONS

TIME INTERVAL	Segovia Street									Biltmore Way								
	NORTHBOUND			SOUTHBOUND			EASTBOUND			WESTBOUND			EASTBOUND			WESTBOUND		
	L	T	R	L	T	R	L	T	R	L	T	R	L	T	R	L	T	R
04:00 PM	22	244	115	382	414	116	47	577	14	259	24	296	85	284	60	428	1,315	
PEAK HOUR FACTOR				0.89				0.92				0.88				0.86		

Note: 2013 FDOT Seasonal Weekly Volume Factor = 1.02

## TURNING MOVEMENT COUNTS

**Project Name:** Valencia Apartments Traffic Impact Analysis  
**Location:** Valencia Avenue & Hernando Street  
**Observer:** Traffic Survey Specialists, Inc.

**Project Number:** 14181  
**Count Date:** 6/24/2014  
**Day of Week:** Tuesday

TIME INTERVAL	Hernando Street						Valencia Avenue						GRAND TOTAL	
	NORTHBOUND			SOUTHBOUND			EASTBOUND			WESTBOUND				
	L	T	R	L	T	R	L	T	R	L	T	R		TOTAL
07:00 AM   07:15 AM	0	0	0	3	1	0	0	14	0	2	5	2	9	27
07:15 AM   07:30 AM	0	8	0	1	1	0	2	29	0	2	13	3	18	57
07:30 AM   07:45 AM	1	5	0	2	1	2	5	26	2	2	12	6	20	67
07:45 AM   08:00 AM	0	7	0	0	0	3	3	29	0	2	23	4	29	77
08:00 AM   08:15 AM	1	13	1	2	2	3	7	10	27	2	14	7	23	82
08:15 AM   08:30 AM	0	15	1	1	3	1	5	22	41	2	25	7	33	119
08:30 AM   08:45 AM	2	20	1	2	5	4	11	20	62	2	25	7	32	150
08:45 AM   09:00 AM	1	34	4	3	8	5	16	49	84	3	29	12	43	234

### AM PEAK PERIOD TURNING MOVEMENT COUNT SUMMARY ANNUAL AVERAGE DAILY TRAFFIC CONDITIONS

TIME INTERVAL	Hernando Street						Valencia Avenue						GRAND TOTAL		
	NORTHBOUND			SOUTHBOUND			EASTBOUND			WESTBOUND					
	L	T	R	L	T	R	L	T	R	L	T	R		TOTAL	
07:00 AM   09:00 AM	3	52	4	7	11	9	27	60	159	5	74	24	106	334	
PEAK HOUR FACTOR	0.60						0.61						0.59		0.76

Note: 2013 FDOT Seasonal Weekly Volume Factor = 1.02

## TURNING MOVEMENT COUNTS

**Project Name:** Valencia Apartments Traffic Impact Analysis  
**Location:** Valencia Avenue & Hernando Street  
**Observer:** Traffic Survey Specialists, Inc.

**Project Number:** 14181  
**Count Date:** 6/24/2014  
**Day of Week:** Tuesday

TIME INTERVAL	Hernando Street						Valencia Avenue							
	NORTHBOUND			SOUTHBOUND			EASTBOUND			WESTBOUND			GRAND TOTAL	
	L	T	R	L	T	R	L	T	R	L	T	R		
04:00 PM	0	7	0	6	3	3	5	10	2	3	50	9	62	98
04:15 PM	1	9	1	4	3	10	4	14	0	5	54	4	63	109
04:30 PM	1	3	1	5	2	6	5	8	1	1	84	13	98	130
04:45 PM	1	4	0	2	6	10	6	10	1	1	75	6	82	122
05:00 PM	1	9	0	3	10	14	8	13	3	3	91	7	101	162
05:15 PM	0	5	0	2	6	2	4	10	0	7	109	10	126	155
05:30 PM	0	8	1	2	7	12	3	12	1	4	116	7	127	173
05:45 PM	1	10	2	1	8	8	2	9	1	2	117	8	127	169
				<b>TOTAL</b>			<b>TOTAL</b>			<b>TOTAL</b>			<b>TOTAL</b>	
				7			12			17			62	98
				11			17			18			63	109
				5			13			14			98	130
				5			18			17			82	122
				10			27			24			101	162
				5			10			14			126	155
				9			21			16			127	173
				13			17			12			127	169

### PM PEAK PERIOD TURNING MOVEMENT COUNT SUMMARY ANNUAL AVERAGE DAILY TRAFFIC CONDITIONS

TIME INTERVAL	Hernando Street						Valencia Avenue							
	NORTHBOUND			SOUTHBOUND			EASTBOUND			WESTBOUND			GRAND TOTAL	
	L	T	R	L	T	R	L	T	R	L	T	R		
04:00 PM	3	28	3	13	23	33	19	44	5	13	355	33	401	202
PEAK HOUR FACTOR										0.69			0.95	0.95
				<b>TOTAL</b>			<b>TOTAL</b>			<b>TOTAL</b>			<b>TOTAL</b>	
				33			69			67			401	202
				0.71			0.69			0.69			0.95	0.95

Note: 2013 FDOT Seasonal Weekly Volume Factor = 1.02

## TURNING MOVEMENT COUNTS

**Project Name:** Valencia Apartments Traffic Impact Analysis  
**Location:** Valencia Avenue & Lejune Road  
**Observer:** Traffic Survey Specialists, Inc.

**Project Number:** 14181  
**Count Date:** 6/24/2014  
**Day of Week:** Tuesday

TIME INTERVAL	Lejune Road						Valencia Avenue							
	NORTHBOUND			SOUTHBOUND			EASTBOUND			WESTBOUND				
	L	T	R	L	T	R	L	T	R	L	T	R		
07:00 AM	5	183	0	0	190	2	0	0	13	4	4	17	25	418
07:15 AM	9	218	0	0	208	4	0	0	27	10	6	19	35	501
07:30 AM	3	232	0	0	235	7	0	0	28	11	7	20	38	543
07:45 AM	12	300	0	0	274	2	0	0	29	13	16	20	49	666
08:00 AM	2	312	0	0	273	7	0	0	26	8	13	19	40	660
08:15 AM	14	303	0	0	287	3	0	0	40	16	18	16	50	697
08:30 AM	8	305	0	0	267	6	0	0	64	20	22	18	60	710
08:45 AM	19	276	0	0	300	6	0	0	81	31	18	21	70	752

### AM PEAK PERIOD TURNING MOVEMENT COUNT SUMMARY ANNUAL AVERAGE DAILY TRAFFIC CONDITIONS

TIME INTERVAL	Lejune Road						Valencia Avenue							
	NORTHBOUND			SOUTHBOUND			EASTBOUND			WESTBOUND				
	L	T	R	L	T	R	L	T	R	L	T	R		
07:00 AM	37	1086	0	0	1037	19	0	0	157	58	53	77	187	2,412
PEAK HOUR FACTOR	0.98			0.94			0.65			0.79			0.94	

Note: 2013 FDOT Seasonal Weekly Volume Factor = 1.02

## TURNING MOVEMENT COUNTS

**Project Name:** Valencia Apartments Traffic Impact Analysis  
**Location:** Valencia Avenue & Lejune Road  
**Observer:** Traffic Survey Specialists, Inc.

**Project Number:** 14181  
**Count Date:** 6/24/2014  
**Day of Week:** Tuesday

TIME INTERVAL	Lejune Road						Valencia Avenue									
	NORTHBOUND			SOUTHBOUND			EASTBOUND			WESTBOUND						
	L	T	R	L	T	R	L	T	R	L	T	R	TOTAL			
04:00 PM	17	288	0	0	222	2	224	0	0	17	17	42	41	42	125	671
04:15 PM	19	262	0	0	259	5	264	0	0	17	17	50	39	53	142	704
04:30 PM	23	238	0	0	253	7	260	0	0	12	12	57	68	37	162	695
04:45 PM	16	250	0	0	239	1	240	0	0	11	11	68	62	46	176	693
05:00 PM	21	246	0	0	276	3	279	0	0	14	14	89	77	56	222	782
05:15 PM	28	275	0	0	288	4	292	0	0	10	10	74	90	50	214	819
05:30 PM	19	260	0	0	265	3	268	0	0	14	14	64	109	52	225	786
05:45 PM	40	240	0	0	273	2	275	0	0	9	9	70	88	56	214	778

### PM PEAK PERIOD TURNING MOVEMENT COUNT SUMMARY ANNUAL AVERAGE DAILY TRAFFIC CONDITIONS

TIME INTERVAL	Lejune Road						Valencia Avenue									
	NORTHBOUND			SOUTHBOUND			EASTBOUND			WESTBOUND						
	L	T	R	L	T	R	L	T	R	L	T	R	TOTAL			
04:00 PM	93	1050	0	0	1058	14	1072	0	0	53	53	262	293	200	755	2,468
PEAK HOUR FACTOR							0.95						0.84			0.97

Note: 2013 FDOT Seasonal Weekly Volume Factor = 1.02



## TURNING MOVEMENT COUNTS

**Project Name:** Valencia Apartments Traffic Impact Analysis **Project Number:** 14181  
**Location:** Valencia Avenue & Segovia Street **Count Date:** 6/24/2014  
**Observer:** Traffic Survey Specialists, Inc. **Day of Week:** Tuesday

TIME INTERVAL	Segovia Street						Valencia Avenue								
	NORTHBOUND			SOUTHBOUND			EASTBOUND			WESTBOUND					
	L	T	R	L	T	R	L	T	R	L	T	R	TOTAL		
07:00 AM	2	38	5	9	16	0	1	5	0	2	1	2	6	5	81
07:15 AM	0	48	2	16	20	0	2	12	2	1	3	8	16	12	114
07:30 AM	2	57	4	14	28	2	2	18	2	2	7	4	22	13	142
07:45 AM	1	57	5	9	41	1	8	26	3	6	7	11	37	24	175
08:00 AM	2	71	3	13	44	0	6	22	6	2	8	9	34	19	186
08:15 AM	2	92	6	20	58	0	9	40	6	1	14	10	55	25	258
08:30 AM	1	95	17	11	51	1	15	58	14	5	16	11	87	32	295
08:45 AM	4	111	24	26	67	0	9	81	12	5	13	17	102	35	369

### AM PEAK PERIOD TURNING MOVEMENT COUNT SUMMARY ANNUAL AVERAGE DAILY TRAFFIC CONDITIONS

TIME INTERVAL	Segovia Street						Valencia Avenue								
	NORTHBOUND			SOUTHBOUND			EASTBOUND			WESTBOUND					
	L	T	R	L	T	R	L	T	R	L	T	R	TOTAL		
07:00 AM	7	290	34	60	166	2	27	134	23	12	35	37	183	84	779
PEAK HOUR FACTOR	0.77			0.78			0.68						0.79	0.75	

Note: 2013 FDOT Seasonal Weekly Volume Factor = 1.02

## TURNING MOVEMENT COUNTS

**Project Name:** Valencia Apartments Traffic Impact Analysis **Project Number:** 14181  
**Location:** Valencia Avenue & Segovia Street **Count Date:** 6/24/2014  
**Observer:** Traffic Survey Specialists, Inc. **Day of Week:** Tuesday

TIME INTERVAL	Segovia Street						Valencia Avenue						GRAND TOTAL	
	NORTHBOUND			SOUTHBOUND			EASTBOUND			WESTBOUND				
	L	T	R	L	T	R	L	T	R	L	T	R		
04:00 PM	3	74	1	6	36	1	2	8	4	2	35	15	52	187
04:15 PM	4	55	5	6	33	0	1	8	2	1	35	19	60	174
04:30 PM	5	62	2	4	31	1	6	8	4	8	61	27	96	219
04:45 PM	6	64	4	6	35	4	0	8	5	11	50	28	89	221
05:00 PM	3	79	6	3	46	0	1	10	1	9	76	18	103	252
05:15 PM	8	64	4	4	68	2	2	9	3	11	72	33	116	280
05:30 PM	4	70	1	6	49	3	1	8	2	11	94	26	131	275
05:45 PM	1	77	4	3	57	4	2	5	4	9	97	24	130	287
				<b>TOTAL</b>		<b>TOTAL</b>		<b>TOTAL</b>		<b>TOTAL</b>		<b>TOTAL</b>		

### PM PEAK PERIOD TURNING MOVEMENT COUNT SUMMARY ANNUAL AVERAGE DAILY TRAFFIC CONDITIONS

TIME INTERVAL	Segovia Street						Valencia Avenue						GRAND TOTAL	
	NORTHBOUND			SOUTHBOUND			EASTBOUND			WESTBOUND				
	L	T	R	L	T	R	L	T	R	L	T	R		
04:00 PM	17	278	14	19	181	8	8	33	13	34	265	97	396	667
PEAK HOUR FACTOR				0.91			0.83			0.86			0.92	0.95

Note: 2013 FDOT Seasonal Weekly Volume Factor = 1.02

## 24-HOUR COUNTS

**Project Name:** Valencia Apartments  
**Location:** Biltmore Way Between Segovia & Hernando Street.  
**Observer:** Traffic Survey Specialists, Inc.

**Project No.:** 14181  
**Count Date:** 6/24/14  
**Day of Week:** Tuesday

BEGIN TIME	EASTBOUND								TOTAL
	1st	1/4	2nd	1/4	3rd	1/4	4th	1/4	
12:00 AM	22	10	18	7					57
01:00 AM	6	5	1	4					16
02:00 AM	6	1	1	6					14
03:00 AM	3	4	3	4					14
04:00 AM	3	5	13	10					31
05:00 AM	16	27	24	40					107
06:00 AM	45	81	130	176					432
07:00 AM	227	267	314	376					1,184
08:00 AM	384	405	452	471					1,712
09:00 AM	465	389	305	316					1,475
10:00 AM	262	270	256	225					1,013
11:00 AM	232	210	186	235					863
12:00 PM	200	236	240	266					942
01:00 PM	248	201	232	259					940
02:00 PM	231	208	203	212					854
03:00 PM	192	215	195	197					799
04:00 PM	179	183	215	183					760
05:00 PM	194	201	222	187					804
06:00 PM	146	185	168	166					665
07:00 PM	161	112	138	127					538
08:00 PM	129	127	111	100					467
09:00 PM	84	95	59	67					305
10:00 PM	58	56	52	33					199
11:00 PM	37	29	21	25					112
<b>24-HOUR TOTAL</b>									<b>14,303</b>

BEGIN TIME	WESTBOUND								TOTAL
	1st	1/4	2nd	1/4	3rd	1/4	4th	1/4	
12:00 AM	2	5	4	3					14
01:00 AM	2	3	1	0					6
02:00 AM	2	1	0	0					3
03:00 AM	1	0	0	0					1
04:00 AM	1	0	0	4					5
05:00 AM	5	5	4	5					19
06:00 AM	6	5	13	14					38
07:00 AM	12	14	34	48					108
08:00 AM	36	47	81	90					254
09:00 AM	95	64	54	65					278
10:00 AM	66	52	42	41					201
11:00 AM	42	51	38	59					190
12:00 PM	47	71	84	72					274
01:00 PM	65	81	66	61					273
02:00 PM	64	63	64	70					261
03:00 PM	74	62	76	63					275
04:00 PM	78	67	94	86					325
05:00 PM	153	147	122	105					527
06:00 PM	94	95	82	84					355
07:00 PM	65	53	48	31					197
08:00 PM	47	40	28	44					159
09:00 PM	35	37	21	21					114
10:00 PM	13	28	15	15					71
11:00 PM	9	11	7	8					35
<b>24-HOUR TOTAL</b>									<b>3,983</b>

TWO-WAY TOTAL	
71	
22	
17	
15	
36	
126	
470	
1,292	
1,966	
1,753	
1,214	
1,053	
1,216	
1,213	
1,115	
1,074	
1,085	
1,331	
1,020	
735	
626	
419	
270	
147	
<b>24-HOUR TOTAL</b>	<b>18,286</b>

### PEAK PERIOD AVERAGE ANNUAL CONDITIONS SUMMARY

Seasonal Factor: 1.02

	EASTBOUND	WESTBOUND	TWO-WAY
AM Peak Hour: Volume:	<u>1,477</u>	<u>185</u>	<u>1,662</u>
PM Peak Hour: Volume:	<u>798</u>	<u>435</u>	<u>1,232</u>

## 24-HOUR COUNTS

**Project Name:** Valencia Apartments  
**Location:** Biltmore Way Between Segovia & Hernando Street.  
**Observer:** Traffic Survey Specialists, Inc.

**Project No.:** 14181  
**Count Date:** 6/25/14  
**Day of Week:** Wednesday

BEGIN TIME	EASTBOUND				TOTAL
	1st 1/4	2nd 1/4	3rd 1/4	4th 1/4	
12:00 AM	25	19	19	14	77
01:00 AM	7	6	5	3	21
02:00 AM	6	1	7	3	17
03:00 AM	2	4	2	3	11
04:00 AM	6	5	9	7	27
05:00 AM	15	12	31	43	101
06:00 AM	44	82	136	181	443
07:00 AM	232	296	304	385	1,217
08:00 AM	406	442	441	475	1,764
09:00 AM	458	367	325	314	1,464
10:00 AM	258	208	230	265	961
11:00 AM	213	223	219	217	872
12:00 PM	217	273	230	250	970
01:00 PM	217	220	209	233	879
02:00 PM	240	218	199	208	865
03:00 PM	213	177	188	200	778
04:00 PM	196	198	189	181	764
05:00 PM	212	201	212	210	835
06:00 PM	211	169	180	157	717
07:00 PM	196	148	140	116	600
08:00 PM	120	108	107	92	427
09:00 PM	63	97	72	61	293
10:00 PM	57	51	43	49	200
11:00 PM	48	36	26	23	133
<b>24-HOUR TOTAL</b>					<b>14,436</b>

BEGIN TIME	WESTBOUND				TOTAL
	1st 1/4	2nd 1/4	3rd 1/4	4th 1/4	
12:00 AM	11	5	7	3	26
01:00 AM	3	2	0	3	8
02:00 AM	3	0	0	0	3
03:00 AM	3	2	0	0	5
04:00 AM	2	4	1	2	9
05:00 AM	1	2	10	6	19
06:00 AM	12	5	10	19	46
07:00 AM	15	27	34	38	114
08:00 AM	49	53	72	79	253
09:00 AM	77	52	52	41	222
10:00 AM	43	44	34	45	166
11:00 AM	68	46	54	47	215
12:00 PM	49	69	60	56	234
01:00 PM	69	46	61	55	231
02:00 PM	71	47	59	65	242
03:00 PM	66	54	63	42	225
04:00 PM	85	87	58	106	336
05:00 PM	133	126	110	88	457
06:00 PM	87	98	91	66	342
07:00 PM	58	61	47	53	219
08:00 PM	31	29	34	33	127
09:00 PM	33	19	33	19	104
10:00 PM	23	15	18	15	71
11:00 PM	16	11	10	5	42
<b>24-HOUR TOTAL</b>					<b>3,716</b>

TWO-WAY TOTAL	
103	
29	
20	
16	
36	
120	
489	
1,331	
2,017	
1,686	
1,127	
1,087	
1,204	
1,110	
1,107	
1,003	
1,100	
1,292	
1,059	
819	
554	
397	
271	
175	
<b>24-HOUR TOTAL</b>	<b>18,152</b>

### PEAK PERIOD AVERAGE ANNUAL CONDITIONS SUMMARY

Seasonal Factor: 1.02

	EASTBOUND	WESTBOUND	TWO-WAY
AM Peak Hour: Volume:	<u>1,520</u>	<u>187</u>	<u>1,707</u>
PM Peak Hour: Volume:	<u>815</u>	<u>404</u>	<u>1,220</u>

## 24-HOUR COUNTS

Project Name: Valencia Apartments  
 Location: Biltmore Way Between Segovia & Hernando Street.  
 Observer: Traffic Survey Specialists, Inc.

Project No.: 14181  
 Count Date: AVERAGE

BEGIN TIME	EASTBOUND					TOTAL	BEGIN TIME	WESTBOUND					TOTAL	TWO-WAY TOTAL
	1st	1/4	2nd	1/4	3rd			1/4	4th	1/4	TOTAL			
12:00 AM	24	15	19	11	67	12:00 AM	7	5	6	3	20	87		
01:00 AM	7	6	3	4	19	01:00 AM	3	3	1	2	7	26		
02:00 AM	6	1	4	5	16	02:00 AM	3	1	0	0	3	19		
03:00 AM	3	4	3	4	13	03:00 AM	2	1	0	0	3	16		
04:00 AM	5	5	11	9	29	04:00 AM	2	2	1	3	7	36		
05:00 AM	16	20	28	42	104	05:00 AM	3	4	7	6	19	123		
06:00 AM	45	82	133	179	438	06:00 AM	9	5	12	17	42	480		
07:00 AM	230	282	309	381	1,201	07:00 AM	14	21	34	43	111	1,312		
08:00 AM	395	424	447	473	1,738	08:00 AM	43	50	77	85	254	1,992		
09:00 AM	462	378	315	315	1,470	09:00 AM	86	58	53	53	250	1,720		
10:00 AM	260	239	243	245	987	10:00 AM	55	48	38	43	184	1,171		
11:00 AM	223	217	203	226	868	11:00 AM	55	49	46	53	203	1,070		
12:00 PM	209	255	235	258	956	12:00 PM	48	70	72	64	254	1,210		
01:00 PM	233	211	221	246	910	01:00 PM	67	64	64	58	252	1,162		
02:00 PM	236	213	201	210	860	02:00 PM	68	55	62	68	252	1,111		
03:00 PM	203	196	192	199	789	03:00 PM	70	58	70	53	250	1,039		
04:00 PM	188	191	202	182	762	04:00 PM	82	77	76	96	331	1,093		
05:00 PM	203	201	217	199	820	05:00 PM	143	137	116	97	492	1,312		
06:00 PM	179	177	174	162	691	06:00 PM	91	97	87	75	349	1,040		
07:00 PM	179	130	139	122	569	07:00 PM	62	57	48	42	208	777		
08:00 PM	125	118	109	96	447	08:00 PM	39	35	31	39	143	590		
09:00 PM	74	96	66	64	299	09:00 PM	34	28	27	20	109	408		
10:00 PM	58	54	48	41	200	10:00 PM	18	22	17	15	71	271		
11:00 PM	43	33	24	24	123	11:00 PM	13	11	9	7	39	161		
<b>24-HOUR TOTAL</b>					<b>14,370</b>	<b>24-HOUR TOTAL</b>					<b>3,850</b>	<b>18,219</b>		

### TRAFFIC COUNT SUMMARY

2013 FDOT Seasonal Weekly Volume Factor = 1.02

	EASTBOUND	WESTBOUND	TWO-WAY
AM Peak Hour	Volume: <u>1,499</u>	Volume: <u>186</u>	Volume: <u>1,685</u>
PM Peak Hour:	Volume: <u>807</u>	Volume: <u>419</u>	Volume: <u>1,226</u>

## 24-HOUR COUNTS

**Project Name:** Valencia Apartments  
**Location:** Valencia Avenue Between Lejeune Road & Hernando Street  
**Observer:** Traffic Survey Specialists, Inc.

**Project No.:** 14181  
**Count Date:** 6/24/14  
**Day of Week:** Tuesday

BEGIN TIME	EASTBOUND								TOTAL
	1st	1/4	2nd	1/4	3rd	1/4	4th	1/4	
12:00 AM	0	2	1	2					5
01:00 AM	0	0	0	0					0
02:00 AM	0	0	0	0					0
03:00 AM	0	1	1	0					2
04:00 AM	0	1	1	0					2
05:00 AM	0	2	3	2					7
06:00 AM	2	5	11	9					27
07:00 AM	19	32	31	22					104
08:00 AM	32	46	70	74					222
09:00 AM	63	34	28	21					146
10:00 AM	21	16	14	16					67
11:00 AM	7	15	16	12					50
12:00 PM	6	16	16	23					61
01:00 PM	15	15	7	9					46
02:00 PM	15	11	14	16					56
03:00 PM	13	14	15	19					61
04:00 PM	12	16	13	13					54
05:00 PM	20	11	11	14					56
06:00 PM	12	15	16	11					54
07:00 PM	9	3	4	2					18
08:00 PM	4	11	4	3					22
09:00 PM	7	3	4	4					18
10:00 PM	3	2	2	1					8
11:00 PM	3	2	1	5					11
<b>24-HOUR TOTAL</b>									<b>1,097</b>

BEGIN TIME	WESTBOUND								TOTAL
	1st	1/4	2nd	1/4	3rd	1/4	4th	1/4	
12:00 AM	3	5	2	3					13
01:00 AM	0	1	1	0					2
02:00 AM	1	1	1	0					3
03:00 AM	0	0	0	0					0
04:00 AM	0	0	1	0					1
05:00 AM	0	0	2	2					4
06:00 AM	5	6	6	4					21
07:00 AM	12	20	19	28					79
08:00 AM	24	31	36	43					134
09:00 AM	28	39	32	42					141
10:00 AM	41	47	31	27					146
11:00 AM	46	36	47	52					181
12:00 PM	53	56	51	53					213
01:00 PM	55	45	39	55					194
02:00 PM	44	48	49	49					190
03:00 PM	54	47	53	54					208
04:00 PM	68	66	89	75					298
05:00 PM	104	123	124	120					471
06:00 PM	101	80	86	75					342
07:00 PM	54	51	36	24					165
08:00 PM	43	19	27	32					121
09:00 PM	21	21	17	16					75
10:00 PM	5	8	8	4					25
11:00 PM	2	7	4	2					15
<b>24-HOUR TOTAL</b>									<b>3,042</b>

TWO-WAY TOTAL	
18	
2	
3	
2	
3	
11	
48	
183	
356	
287	
213	
231	
274	
240	
246	
269	
352	
527	
396	
183	
143	
93	
33	
26	
<b>24-HOUR TOTAL</b>	<b>4,139</b>

### PEAK PERIOD AVERAGE ANNUAL CONDITIONS SUMMARY

Seasonal Factor: 1.02

	EASTBOUND	WESTBOUND	TWO-WAY
AM Peak Hour: Volume:	<u>166</u>	<u>109</u>	<u>275</u>
PM Peak Hour: Volume:	<u>56</u>	<u>392</u>	<u>448</u>

## 24-HOUR COUNTS

Project Name: Valencia Apartments  
 Location: Valencia Avenue Between Lejeune Road & Hernando Street  
 Observer: Traffic Survey Specialists, Inc.

Project No.: 14181  
 Count Date: 6/25/14  
 Day of Week: Wednesday

BEGIN TIME	EASTBOUND								TOTAL
	1st	1/4	2nd	1/4	3rd	1/4	4th	1/4	
12:00 AM	0	1	0	0	0	0	0	0	1
01:00 AM	0	1	0	0	0	0	0	0	1
02:00 AM	0	0	0	0	0	0	0	0	0
03:00 AM	0	0	0	0	0	0	0	0	0
04:00 AM	0	0	1	0	0	0	0	0	1
05:00 AM	2	2	1	4	0	0	0	0	9
06:00 AM	0	6	10	13	0	0	0	0	29
07:00 AM	16	23	23	27	0	0	0	0	89
08:00 AM	41	57	61	65	0	0	0	0	224
09:00 AM	49	40	29	21	0	0	0	0	139
10:00 AM	24	15	10	19	0	0	0	0	68
11:00 AM	18	11	8	25	0	0	0	0	62
12:00 PM	14	17	19	12	0	0	0	0	62
01:00 PM	20	9	17	18	0	0	0	0	64
02:00 PM	16	21	15	15	0	0	0	0	67
03:00 PM	15	13	18	14	0	0	0	0	60
04:00 PM	21	11	12	14	0	0	0	0	58
05:00 PM	9	13	18	27	0	0	0	0	67
06:00 PM	13	7	16	5	0	0	0	0	41
07:00 PM	14	11	6	3	0	0	0	0	34
08:00 PM	6	6	3	8	0	0	0	0	23
09:00 PM	5	7	2	5	0	0	0	0	19
10:00 PM	3	1	1	3	0	0	0	0	8
11:00 PM	3	1	1	1	0	0	0	0	6
<b>24-HOUR TOTAL</b>									<b>1,132</b>

BEGIN TIME	WESTBOUND								TOTAL
	1st	1/4	2nd	1/4	3rd	1/4	4th	1/4	
12:00 AM	1	5	2	1	0	0	0	0	9
01:00 AM	1	0	0	2	0	0	0	0	3
02:00 AM	2	0	1	0	0	0	0	0	3
03:00 AM	0	0	0	0	0	0	0	0	0
04:00 AM	0	0	2	0	0	0	0	0	2
05:00 AM	1	1	1	1	0	0	0	0	4
06:00 AM	3	10	4	2	0	0	0	0	19
07:00 AM	13	17	27	22	0	0	0	0	79
08:00 AM	28	30	23	42	0	0	0	0	123
09:00 AM	36	41	34	40	0	0	0	0	151
10:00 AM	30	39	33	36	0	0	0	0	138
11:00 AM	40	47	40	58	0	0	0	0	185
12:00 PM	50	47	48	69	0	0	0	0	214
01:00 PM	36	41	45	55	0	0	0	0	177
02:00 PM	43	56	47	35	0	0	0	0	181
03:00 PM	44	67	65	53	0	0	0	0	229
04:00 PM	80	74	86	80	0	0	0	0	320
05:00 PM	148	111	126	92	0	0	0	0	477
06:00 PM	106	102	91	67	0	0	0	0	366
07:00 PM	44	44	30	45	0	0	0	0	163
08:00 PM	26	26	23	20	0	0	0	0	95
09:00 PM	28	20	15	22	0	0	0	0	85
10:00 PM	8	8	7	2	0	0	0	0	25
11:00 PM	4	5	3	6	0	0	0	0	18
<b>24-HOUR TOTAL</b>									<b>3,066</b>

TWO-WAY TOTAL
10
4
3
0
3
13
48
168
347
290
206
247
276
241
248
289
378
544
407
197
118
104
33
24
<b>4,198</b>

### PEAK PERIOD AVERAGE ANNUAL CONDITIONS SUMMARY

Seasonal Factor: 1.02

	EASTBOUND	WESTBOUND	TWO-WAY
AM Peak Hour: Volume:	<u>160</u>	<u>103</u>	<u>263</u>
PM Peak Hour: Volume:	<u>64</u>	<u>406</u>	<u>470</u>

### 24-HOUR COUNTS

Project Name: Valencia Apartments  
 Location: Valencia Avenue Between Lejune Road & Hernando Street  
 Observer: Traffic Survey Specialists, Inc.

Project No.: 14181  
 Count Date: AVERAGE

BEGIN TIME	EASTBOUND				TOTAL
	1st 1/4	2nd 1/4	3rd 1/4	4th 1/4	
12:00 AM	0	2	1	1	3
01:00 AM	0	1	0	0	1
02:00 AM	0	0	0	0	0
03:00 AM	0	1	1	0	1
04:00 AM	0	1	1	0	2
05:00 AM	1	2	2	3	8
06:00 AM	1	6	11	11	28
07:00 AM	18	28	27	25	97
08:00 AM	37	52	66	70	223
09:00 AM	56	37	29	21	143
10:00 AM	23	16	12	18	68
11:00 AM	13	13	12	19	56
12:00 PM	10	17	18	18	62
01:00 PM	18	12	12	14	55
02:00 PM	16	16	15	16	62
03:00 PM	14	14	17	17	61
04:00 PM	17	14	13	14	56
05:00 PM	15	12	15	21	62
06:00 PM	13	11	16	8	48
07:00 PM	12	7	5	3	26
08:00 PM	5	9	4	6	23
09:00 PM	6	5	3	5	19
10:00 PM	3	2	2	2	8
11:00 PM	3	2	1	3	9
<b>24-HOUR TOTAL</b>					<b>1,115</b>

BEGIN TIME	WESTBOUND				TOTAL
	1st 1/4	2nd 1/4	3rd 1/4	4th 1/4	
12:00 AM	2	5	2	2	11
01:00 AM	1	1	1	1	3
02:00 AM	2	1	1	0	3
03:00 AM	0	0	0	0	0
04:00 AM	0	0	2	0	2
05:00 AM	1	1	2	2	4
06:00 AM	4	8	5	3	20
07:00 AM	13	19	23	25	79
08:00 AM	26	31	30	43	129
09:00 AM	32	40	33	41	146
10:00 AM	36	43	32	32	142
11:00 AM	43	42	44	55	183
12:00 PM	52	52	50	61	214
01:00 PM	46	43	42	55	186
02:00 PM	44	52	48	42	186
03:00 PM	49	57	59	54	219
04:00 PM	74	70	88	78	309
05:00 PM	126	117	125	106	474
06:00 PM	104	91	89	71	354
07:00 PM	49	48	33	35	164
08:00 PM	35	23	25	26	108
09:00 PM	25	21	16	19	80
10:00 PM	7	8	8	3	25
11:00 PM	3	6	4	4	17
<b>24-HOUR TOTAL</b>					<b>3,054</b>

TWO-WAY TOTAL	
14	
3	
3	
1	
3	
12	
48	
176	
352	
289	
210	
239	
275	
241	
247	
279	
365	
536	
402	
190	
131	
99	
33	
25	
<b>24-HOUR TOTAL</b>	<b>4,169</b>

### TRAFFIC COUNT SUMMARY

2013 FDOT Seasonal Weekly Volume Factor = 1.02

	EASTBOUND	WESTBOUND	TWO-WAY
AM Peak Hour	Volume: <u>163</u>	Volume: <u>106</u>	Volume: <u>269</u>
PM Peak Hour:	Volume: <u>60</u>	Volume: <u>399</u>	Volume: <u>459</u>



Traffic Survey Specialists, Inc.

BILTMORE WAY & SEGOVIA STREET  
 CORAL GABLES, FLORIDA  
 COUNTED BY: GONZALEZ, MARTINEZ, CRUZ &  
 ASSAM, NOT SIGNALIZED

624 Gardenia Terrace  
 Delray Beach, Florida 33444  
 Phone (561) 272-3255


Site Code : 00140141  
 Start Date: 06/25/14  
 File I.D. : BILTSEGO  
 Page : 1

ALL VEHICLES

Date	SEGOVIA STREET From North				BILTMORE WAY From East				SEGOVIA STREET From South				BILTMORE WAY From West				Total
	UTurn	Left	Thru	Right	UTurn	Left	Thru	Right	UTurn	Left	Thru	Right	UTurn	Left	Thru	Right	
06/25/14																	
07:00	0	146	17	2	0	4	12	0	0	2	7	31	0	2	49	7	279
07:15	0	170	24	6	0	6	20	1	0	1	21	47	0	0	80	8	384
07:30	0	143	29	7	3	7	18	3	0	1	19	44	0	3	107	3	387
07:45	0	171	44	6	6	3	23	2	0	0	26	65	0	3	148	3	500
Hr Total	0	630	114	21	9	20	73	6	0	4	73	187	0	8	384	21	1550
08:00	0	181	40	9	5	11	19	2	0	1	22	59	0	9	158	8	524
08:15	0	197	41	10	6	14	26	2	0	3	16	72	0	8	184	5	584
08:30	0	195	56	10	4	13	28	6	1	0	29	89	0	8	181	13	633
08:45	0	191	53	15	11	9	29	5	0	1	30	91	0	10	184	6	635
Hr Total	0	764	190	44	26	47	102	15	1	5	97	311	0	35	707	32	2376
* BREAK *																	
16:00	1	107	30	14	5	9	52	17	0	9	45	27	1	4	56	5	382
16:15	1	96	28	8	0	21	65	6	0	4	59	28	0	4	71	6	397
16:30	1	92	18	8	3	20	37	14	1	7	54	25	0	3	71	2	356
16:45	0	104	33	11	6	27	60	11	1	2	50	21	0	3	63	5	397
Hr Total	3	399	109	41	14	77	214	48	2	22	208	101	1	14	261	18	1532
17:00	1	103	24	10	1	15	103	23	0	4	63	41	0	2	54	5	449
17:15	1	91	27	10	0	16	98	24	1	5	76	35	0	5	61	4	454
17:30	0	104	33	17	4	15	72	11	0	6	69	21	1	4	62	7	426
17:45	0	109	34	15	5	19	69	11	0	4	63	28	0	0	69	13	439
Hr Total	2	407	118	52	10	65	342	69	1	19	271	125	1	11	246	29	1768
*TOTAL*	5	2200	531	158	59	209	731	138	4	50	649	724	2	68	1598	100	7226

ALL VEHICLES

SEGOVIA STREET From North				BILTMORE WAY From East				SEGOVIA STREET From South				BILTMORE WAY From West				Total
UTurn	Left	Thru	Right	UTurn	Left	Thru	Right	UTurn	Left	Thru	Right	UTurn	Left	Thru	Right	
Date 06/25/14																
Peak Hour Analysis By Entire Intersection for the Period: 07:00 to 09:00 on 06/25/14																
Peak start 08:00				08:00				08:00				08:00				
Volume	0	764	190	44	26	47	102	15	1	5	97	311	0	35	707	32
Percent	0%	77%	19%	4%	14%	25%	54%	8%	0%	1%	23%	75%	0%	5%	91%	4%
Pk total	998			190				414				774				
Highest	08:30			08:45				08:45				08:30				
Volume	0	195	56	10	11	9	29	5	0	1	30	91	0	8	181	13
Hi total	261			54				122				202				
PHF	.96			.88				.85				.96				

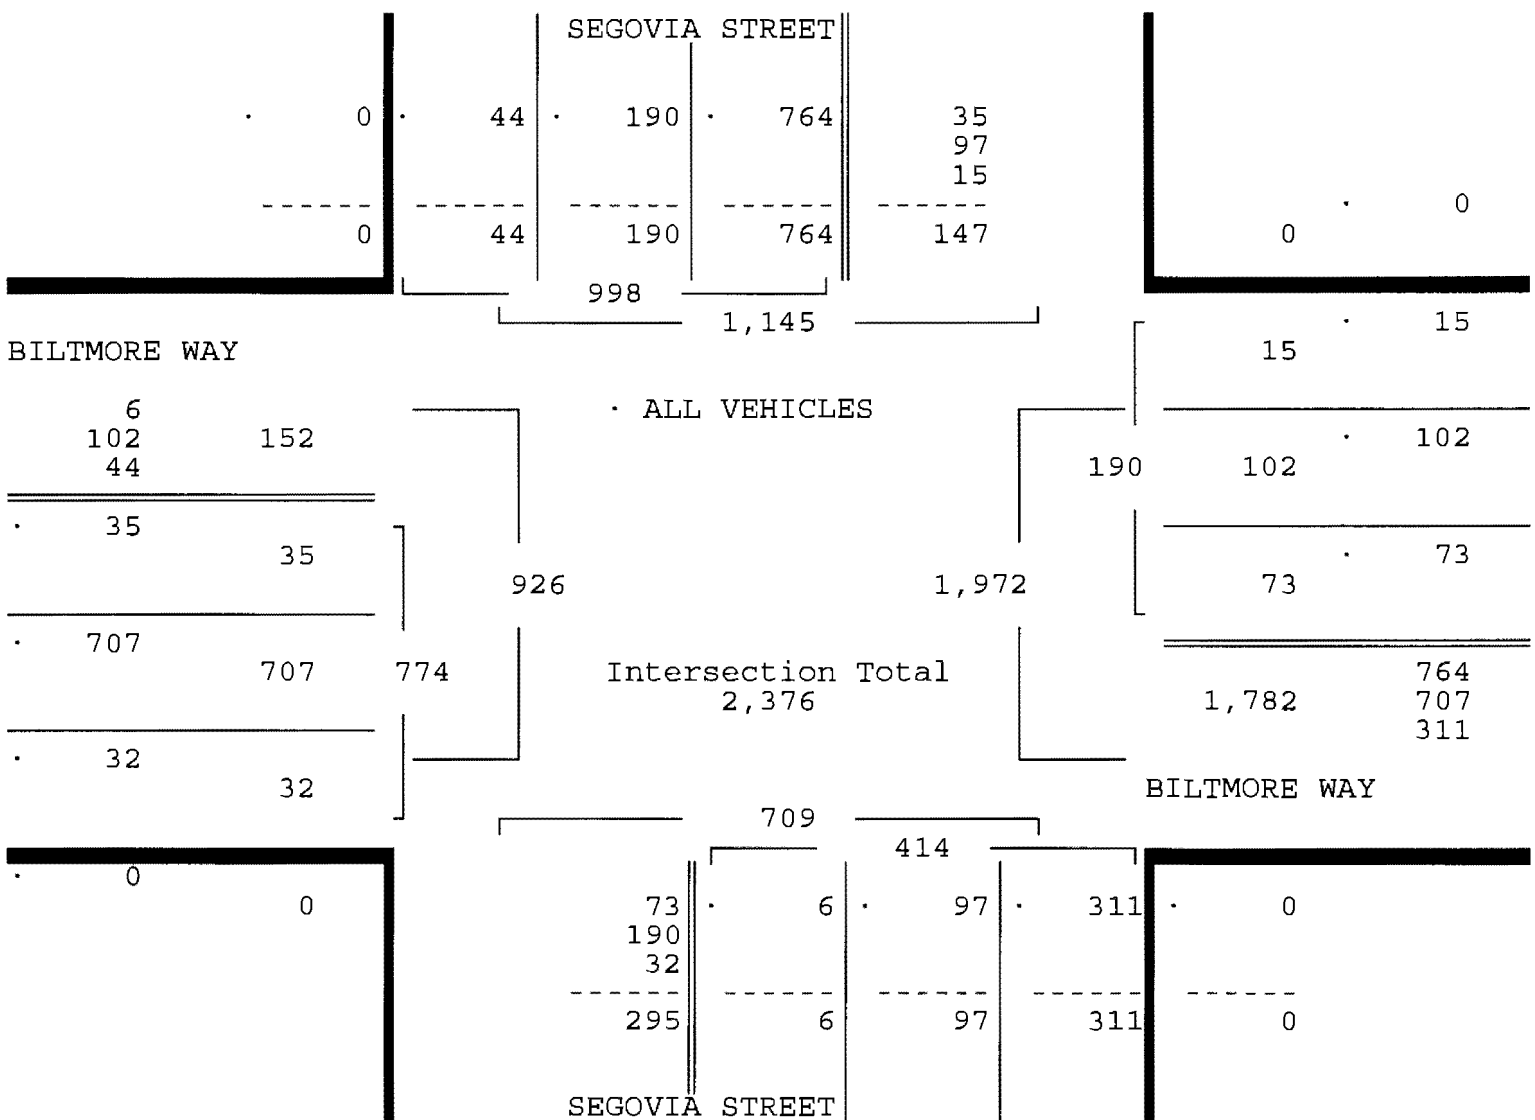

BILTMORE WAY & SEGOVIA STREET  
 CORAL GABLES, FLORIDA  
 COUNTED BY: GONZALEZ, MARTINEZ, CRUZ &  
 ASSAM, NOT SIGNALIZED

Traffic Survey Specialists, Inc.  
 624 Gardenia Terrace  
 Delray Beach, Florida 33444  
 Phone (561) 272-3255



Site Code : 00140141  
 Start Date: 06/25/14  
 File I.D. : BILTSEGO  
 Page : 3

ALL VEHICLES

SEGOVIA STREET From North				BILTMORE WAY From East				SEGOVIA STREET From South				BILTMORE WAY From West				Total
UTurn	Left	Thru	Right	UTurn	Left	Thru	Right	UTurn	Left	Thru	Right	UTurn	Left	Thru	Right	

Date 06/25/14  
 Peak Hour Analysis By Entire Intersection for the Period: 12:30 to 16:15 on 06/25/14

Peak start	16:00				16:00				16:00				16:00			
Volume	3	399	109	41	14	77	214	48	2	22	208	101	1	14	261	18
Percent	1%	72%	20%	7%	4%	22%	61%	14%	1%	7%	62%	30%	0%	5%	89%	6%
Pk total	552				353				333				294			
Highest	16:00				16:45				16:15				16:15			
Volume	1	107	30	14	6	27	60	11	0	4	59	28	0	4	71	6
Hi total	152				104				91				81			
PHF	.91				.85				.91				.91			

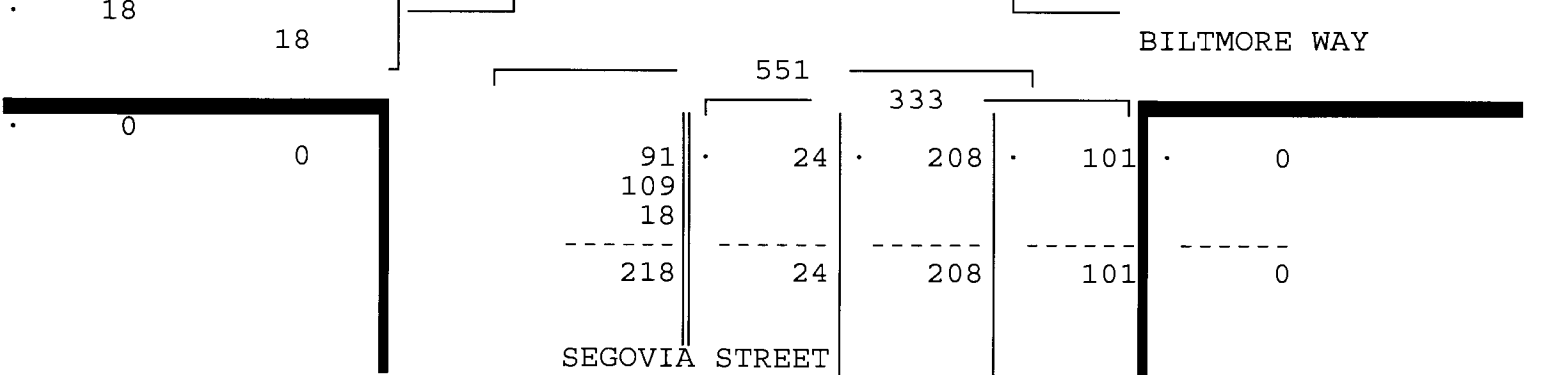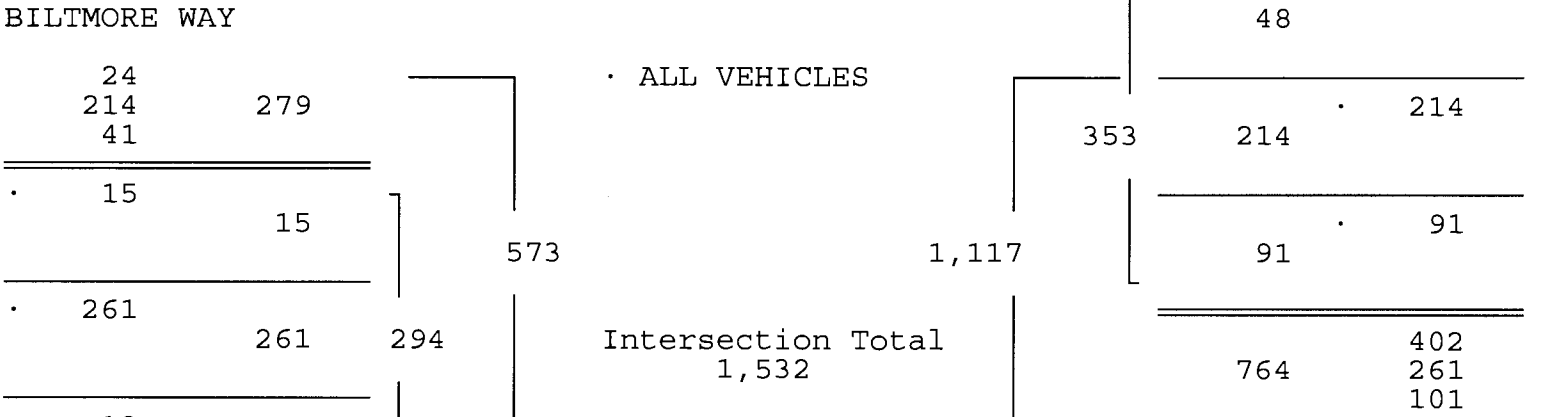

Traffic Survey Specialists, Inc.

BILTMORE WAY & SEGOVIA STREET  
 CORAL GABLES, FLORIDA  
 COUNTED BY: GONZALEZ, MARTINEZ, CRUZ &  
 ASSAM, NOT SIGNALIZED


624 Gardenia Terrace  
 Delray Beach, Florida 33444  
 Phone (561) 272-3255

Site Code : 00140141  
 Start Date: 06/25/14  
 File I.D. : BILTSEGO  
 Page : 1

PEDESTRIANS

Date	SEGOVIA STREET From North				BILTMORE WAY From East				SEGOVIA STREET From South				BILTMORE WAY From West				Total
	Left	Thru	Right	Peds	Left	Thru	Right	Peds	Left	Thru	Right	Peds	Left	Thru	Right	Peds	
06/25/14																	
07:00	0	0	0	0	0	0	0	0	0	0	0	0	0	0	0	0	0
07:15	0	0	0	0	0	0	0	0	0	0	0	0	0	0	0	3	3
07:30	0	0	0	0	0	0	0	1	0	0	0	0	0	0	0	4	5
07:45	0	0	0	0	0	0	0	0	0	0	0	0	0	0	0	1	1
Hr Total	0	0	0	0	0	0	0	1	0	0	0	0	0	0	0	8	9
08:00	0	0	0	0	0	0	0	1	0	0	0	0	0	0	0	2	3
08:15	0	0	0	0	0	0	0	1	0	0	0	0	0	0	0	2	3
08:30	0	0	0	0	0	0	0	1	0	0	0	0	0	0	0	3	4
08:45	0	0	0	0	0	0	0	0	0	0	0	0	0	0	0	0	0
Hr Total	0	0	0	0	0	0	0	3	0	0	0	0	0	0	0	7	10
* BREAK *																	
16:00	0	0	0	0	0	0	0	0	0	0	0	0	0	0	0	0	0
16:15	0	0	0	1	0	0	0	0	0	0	0	0	0	0	0	0	1
16:30	0	0	0	0	0	0	0	0	0	0	0	0	0	0	0	0	0
16:45	0	0	0	1	0	0	0	0	0	0	0	0	0	0	0	0	1
Hr Total	0	0	0	2	0	0	0	0	0	0	0	0	0	0	0	0	2
17:00	0	0	0	0	0	0	0	0	0	0	0	0	0	0	0	0	0
17:15	0	0	0	0	0	0	0	0	0	0	0	0	0	0	0	0	0
17:30	0	0	0	1	0	0	0	0	0	0	0	0	0	0	0	0	1
17:45	0	0	0	0	0	0	0	0	0	0	0	0	0	0	0	0	0
Hr Total	0	0	0	1	0	0	0	0	0	0	0	0	0	0	0	0	1
*TOTAL*	0	0	0	3	0	0	0	4	0	0	0	0	0	0	0	15	22

↑  
North

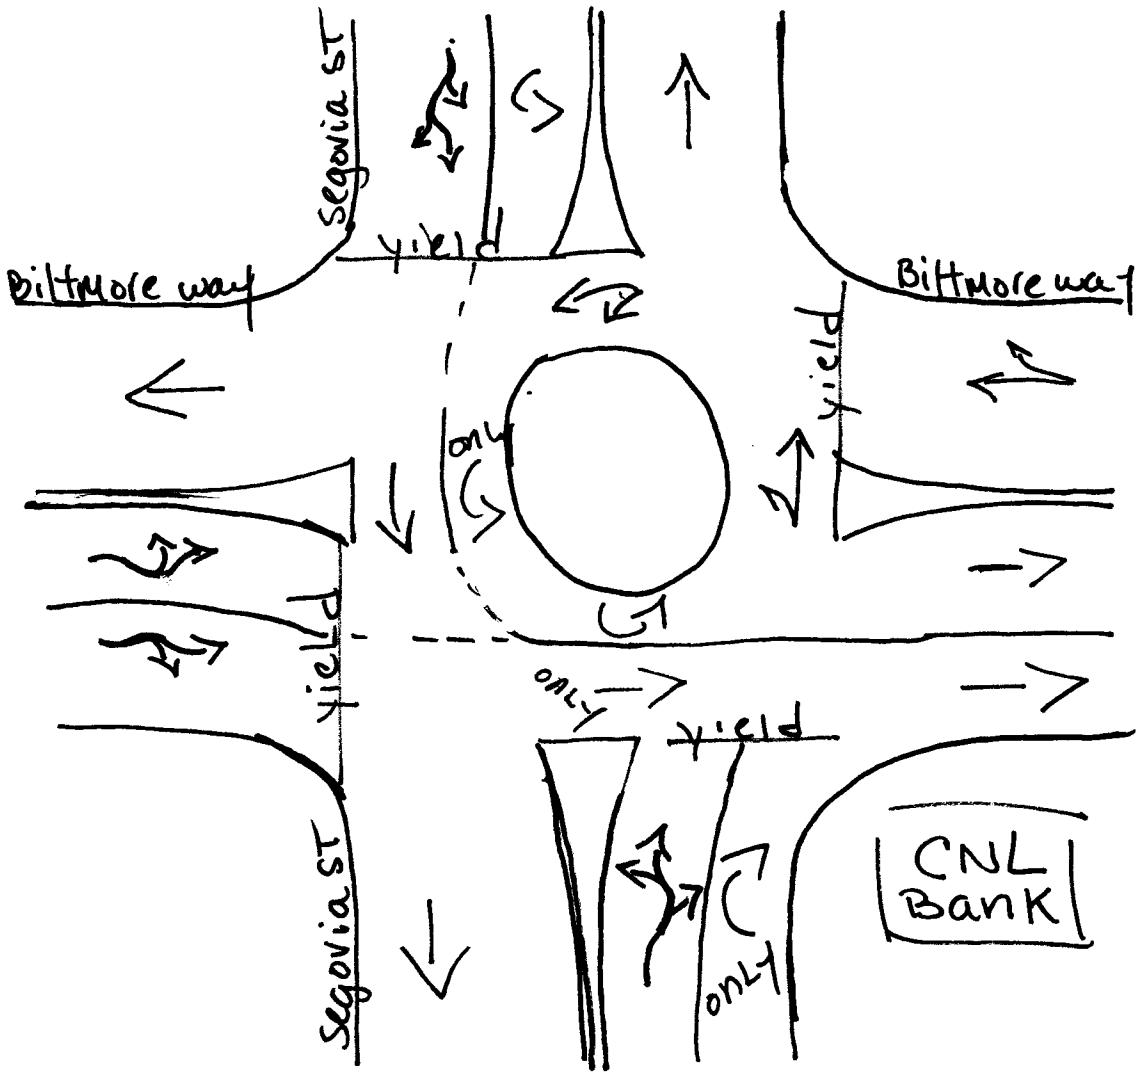

Coral Gables, Florida  
June 25, 2014  
drawn by: Luis Palomino  
NOT signalized

BILTMORE WAY & HERNANDO STREET  
 CORAL GABLES, FLORIDA  
 COUNTED BY: ROLANDO MARTINEZ  
 SIGNALIZED

Traffic Survey Specialists, Inc.  
 624 Gardenia Terrace  
 Delray Beach, Florida 33444  
 Phone (561) 272-3255

Site Code : 00140141  
 Start Date: 06/24/14  
 File I.D. : BILTHERN  
 Page : 1

ALL VEHICLES

Date	HERNANDO STREET From North				BILTMORE WAY From East				HERNANDO STREET From South				BILTMORE WAY From West				Total
	UTurn	Left	Thru	Right	UTurn	Left	Thru	Right	UTurn	Left	Thru	Right	UTurn	Left	Thru	Right	
06/24/14																	
07:00	0	1	0	4	0	2	9	0	0	0	0	2	0	6	209	2	235
07:15	0	1	0	2	1	1	17	0	0	0	0	11	0	9	244	1	287
07:30	0	1	1	4	0	4	27	0	0	0	4	13	0	9	286	2	351
07:45	0	4	0	1	0	1	47	0	0	1	3	16	0	6	352	1	432
Hr Total	0	7	1	11	1	8	100	0	0	1	7	42	0	30	1091	6	1305
08:00	0	2	1	4	0	0	38	3	0	1	11	23	0	12	364	4	463
08:15	0	5	2	3	0	3	47	1	0	1	4	35	0	3	361	2	467
08:30	0	3	6	5	1	2	58	4	0	2	13	33	0	9	410	6	552
08:45	0	14	9	4	1	3	50	4	0	5	23	68	0	8	382	3	574
Hr Total	0	24	18	16	2	8	193	12	0	9	51	159	0	32	1517	15	2056
* BREAK *																	
16:00	0	12	2	11	1	4	63	4	0	3	5	11	0	5	190	3	314
16:15	0	12	1	10	1	3	55	2	0	0	5	14	0	4	183	13	303
16:30	0	13	5	11	0	2	65	5	0	8	3	11	0	4	193	8	328
16:45	0	17	5	12	3	2	63	2	0	2	6	10	1	5	199	8	335
Hr Total	0	54	13	44	5	11	246	13	0	13	19	46	1	18	765	32	1280
17:00	0	12	9	39	0	5	105	2	0	2	6	17	0	1	205	14	417
17:15	0	9	3	26	0	3	111	1	0	4	5	13	0	5	209	3	392
17:30	0	9	2	20	0	2	100	2	0	1	5	6	0	10	232	16	405
17:45	0	9	9	13	0	0	93	1	0	1	9	9	0	4	192	9	349
Hr Total	0	39	23	98	0	10	409	6	0	8	25	45	0	20	838	42	1563
*TOTAL*	0	124	55	169	8	37	948	31	0	31	102	292	1	100	4211	95	6204

BILTMORE WAY & HERNANDO STREET  
 CORAL GABLES, FLORIDA  
 COUNTED BY: ROLANDO MARTINEZ  
 SIGNALIZED

Traffic Survey Specialists, Inc.  
 624 Gardenia Terrace  
 Delray Beach, Florida 33444  
 Phone (561) 272-3255

Site Code : 00140141  
 Start Date: 06/24/14  
 File I.D. : BILTHERN  
 Page : 2


ALL VEHICLES

HERNANDO STREET From North				BILTMORE WAY From East				HERNANDO STREET From South				BILTMORE WAY From West				Total
UTurn	Left	Thru	Right	UTurn	Left	Thru	Right	UTurn	Left	Thru	Right	UTurn	Left	Thru	Right	

Date 06/24/14


Peak Hour Analysis By Entire Intersection for the Period: 07:00 to 09:00 on 06/24/14

Peak start	08:00				08:00				08:00				08:00			
Volume	0	24	18	16	2	8	193	12	0	9	51	159	0	32	1517	15
Percent	0%	41%	31%	28%	1%	4%	90%	6%	0%	4%	23%	73%	0%	2%	97%	1%
Pk total	58				215				219				1564			
Highest	08:45				08:30				08:45				08:30			
Volume	0	14	9	4	1	2	58	4	0	5	23	68	0	9	410	6
Hi total	27				65				96				425			
PHF	.54				.83				.57				.92			

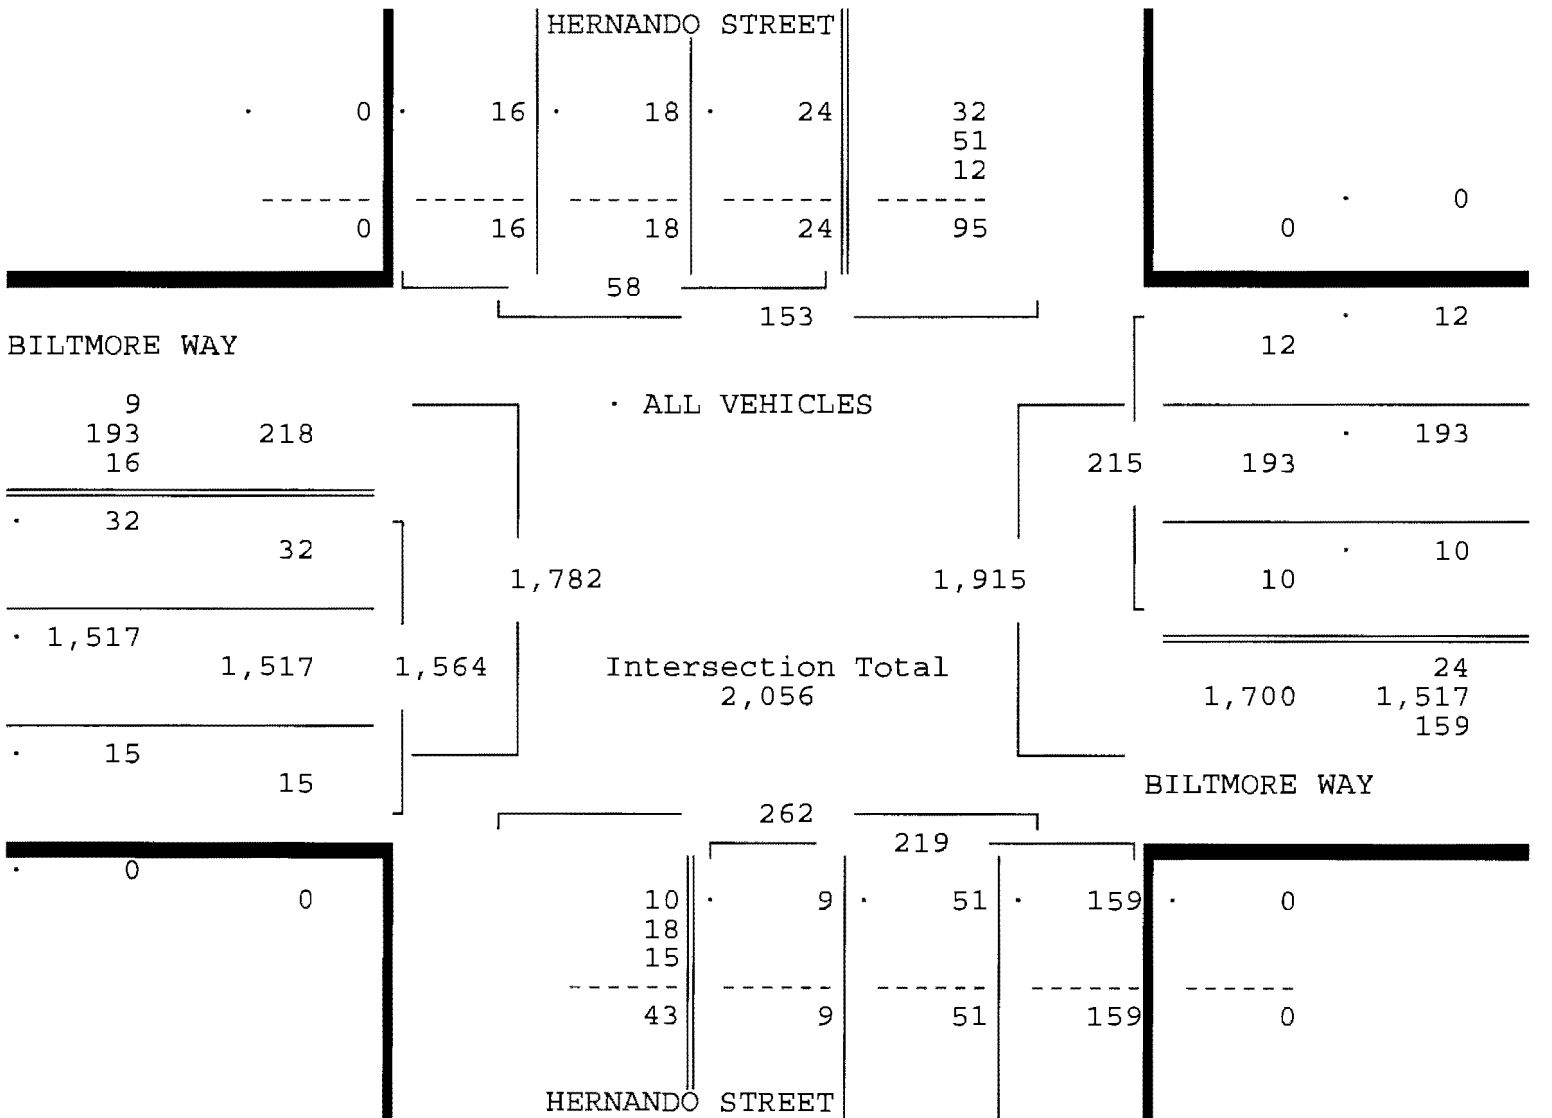

ALL VEHICLES

HERNANDO STREET From North					BILTMORE WAY From East				HERNANDO STREET From South				BILTMORE WAY From West				Total
UTurn	Left	Thru	Right	UTurn	Left	Thru	Right	UTurn	Left	Thru	Right	UTurn	Left	Thru	Right		
Date 06/24/14																	
Peak Hour Analysis By Entire Intersection for the Period: 16:00 to 18:00 on 06/24/14																	
Peak start 17:00					17:00				17:00				17:00				
Volume	0	39	23	98	0	10	409	6	0	8	25	45	0	20	838	42	
Percent	0%	24%	14%	61%	0%	2%	96%	1%	0%	10%	32%	58%	0%	2%	93%	5%	
Pk total	160				425				78				900				
Highest	17:00				17:15				17:00				17:30				
Volume	0	12	9	39	0	3	111	1	0	2	6	17	0	10	232	16	
Hi total	60				115				25				258				
PHF	.67				.92				.78				.87				

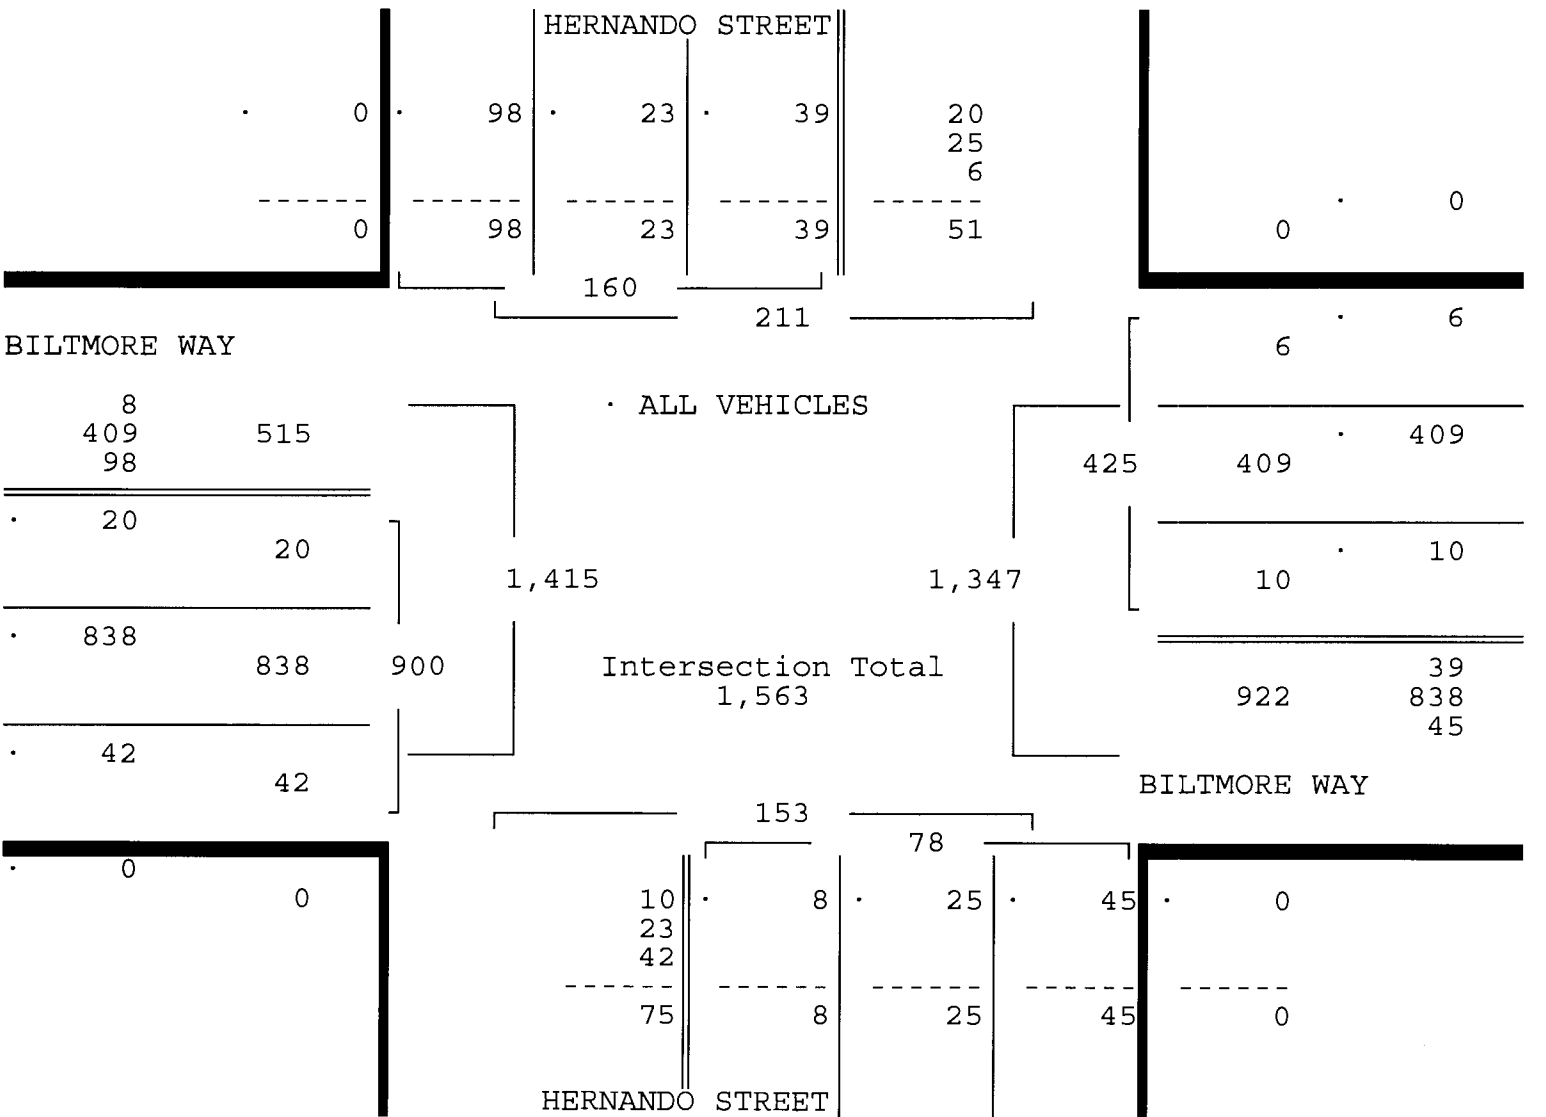



BILTMORE WAY & HERNANDO STREET  
 CORAL GABLES, FLORIDA  
 COUNTED BY: ROLANDO MARTINEZ  
 SIGNALIZED


Traffic Survey Specialists, Inc.  
 624 Gardenia Terrace  
 Delray Beach, Florida 33444  
 Phone (561) 272-3255

Site Code : 00140141  
 Start Date: 06/24/14  
 File I.D. : BILTHERN  
 Page : 1

PEDESTRIANS

Date	HERNANDO STREET From North				BILTMORE WAY From East				HERNANDO STREET From South				BILTMORE WAY From West				Total
	Left	Thru	Right	Peds	Left	Thru	Right	Peds	Left	Thru	Right	Peds	Left	Thru	Right	Peds	
06/24/14	-----																
07:00	0	0	0	0	0	0	0	1	0	0	0	0	0	0	0	0	1
07:15	0	0	0	1	0	0	0	0	0	0	0	0	0	0	0	0	1
07:30	0	0	0	0	0	0	0	1	0	0	0	5	0	0	0	1	7
07:45	0	0	0	0	0	0	0	1	0	0	0	0	0	0	0	0	1
Hr Total	0	0	0	1	0	0	0	3	0	0	0	5	0	0	0	1	10
08:00	0	0	0	1	0	0	0	0	0	0	0	2	0	0	0	0	3
08:15	0	0	0	0	0	0	0	4	0	0	0	1	0	0	0	1	6
08:30	0	0	0	0	0	0	0	4	0	0	0	0	0	0	0	2	6
08:45	0	0	0	1	0	0	0	2	0	0	0	2	0	0	0	5	10
Hr Total	0	0	0	2	0	0	0	10	0	0	0	5	0	0	0	8	25
----- * BREAK * -----																	
16:00	0	0	0	3	0	0	0	4	0	0	0	3	0	0	0	1	11
16:15	0	0	0	2	0	0	0	0	0	0	0	7	0	0	0	1	10
16:30	0	0	0	0	0	0	0	3	0	0	0	3	0	0	0	1	7
16:45	0	0	0	1	0	0	0	0	0	0	0	0	0	0	0	0	1
Hr Total	0	0	0	6	0	0	0	7	0	0	0	13	0	0	0	3	29
17:00	0	0	0	0	0	0	0	7	0	0	0	1	0	0	0	1	9
17:15	0	0	0	0	0	0	0	1	0	0	0	0	0	0	0	0	1
17:30	0	0	0	0	0	0	0	1	0	0	0	0	0	0	0	0	1
17:45	0	0	0	1	0	0	0	2	0	0	0	1	0	0	0	2	6
Hr Total	0	0	0	1	0	0	0	11	0	0	0	2	0	0	0	3	17
-----																	
*TOTAL*	0	0	0	10	0	0	0	31	0	0	0	25	0	0	0	15	81

↑  
North

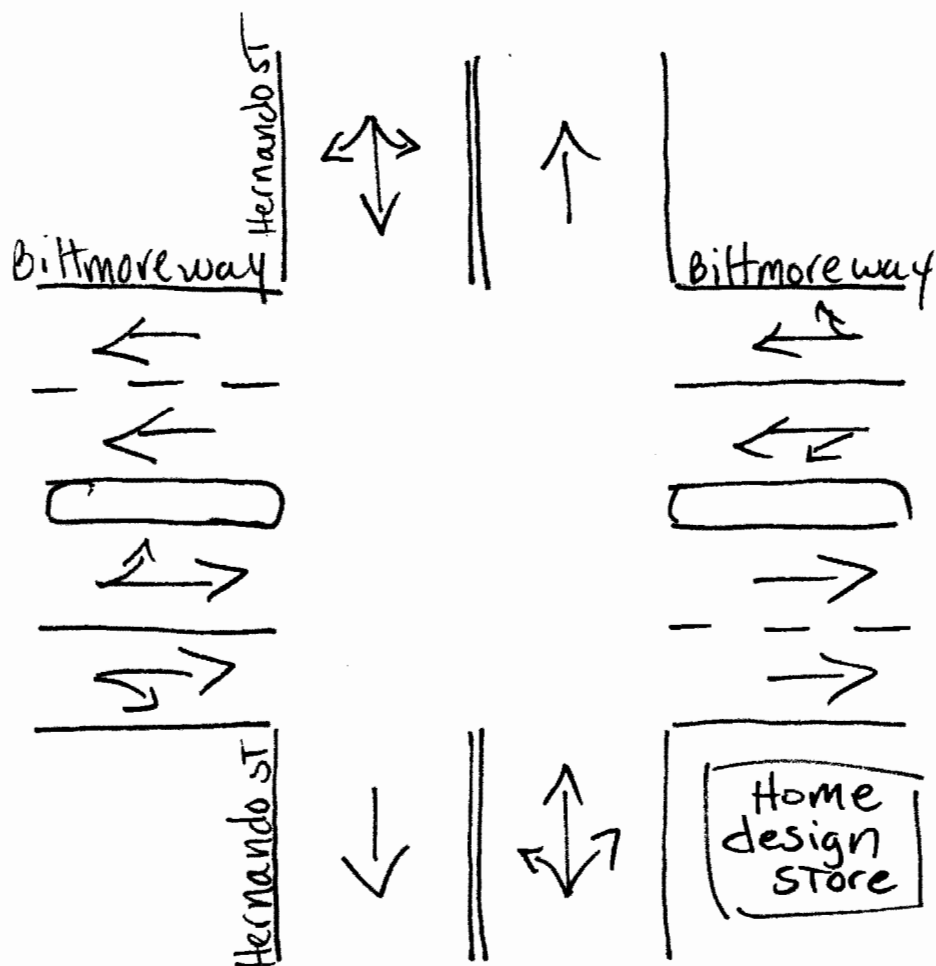

Coral Gables, Florida

June 25, 2014

drawn by: Luis Palomino  
signalized

Traffic Survey Specialists, Inc.

VALENCIA AVENUE & SEGOVIA STREET  
 CORAL GABLES, FLORIDA  
 COUNTED BY: RALPH ESPADA  
 SIGNALIZED

624 Gardenia Terrace  
 Delray Beach, Florida 33444  
 Phone (561) 272-3255

Site Code : 00140141  
 Start Date: 06/24/14  
 File I.D. : VALESEGO  
 Page : 1

ALL VEHICLES

Date	SEGOVIA STREET From North				VALENCIA AVENUE From East				SEGOVIA STREET From South				VALENCIA AVENUE From West				Total
	UTurn	Left	Thru	Right	UTurn	Left	Thru	Right	UTurn	Left	Thru	Right	UTurn	Left	Thru	Right	
06/24/14																	
07:00	0	9	16	0	0	2	1	2	1	1	38	5	0	1	5	0	81
07:15	0	16	20	0	0	1	3	8	0	0	48	2	0	2	12	2	114
07:30	0	14	28	2	0	2	7	4	1	1	57	4	0	2	18	2	142
07:45	0	9	41	1	0	6	7	11	0	1	57	5	0	8	26	3	175
Hr Total	0	48	105	3	0	11	18	25	2	3	200	16	0	13	61	7	512
08:00	0	13	44	0	0	2	8	9	1	1	71	3	0	6	22	6	186
08:15	0	20	58	0	0	1	14	10	1	1	92	6	0	9	40	6	258
08:30	0	11	51	1	0	5	16	11	1	0	95	17	0	15	58	14	295
08:45	0	26	67	0	0	5	13	17	0	4	111	24	0	9	81	12	369
Hr Total	0	70	220	1	0	13	51	47	3	6	369	50	0	39	201	38	1108
----- * BREAK * -----																	
16:00	0	6	36	1	0	2	35	15	0	3	74	1	0	2	8	4	187
16:15	0	6	33	0	0	6	35	19	0	4	55	5	0	1	8	2	174
16:30	0	4	31	1	0	8	61	27	0	5	62	2	1	5	8	4	219
16:45	0	6	35	4	0	11	50	28	1	5	64	4	0	0	8	5	221
Hr Total	0	22	135	6	0	27	181	89	1	17	255	12	1	8	32	15	801
17:00	0	3	46	0	0	9	76	18	0	3	79	6	0	1	10	1	252
17:15	1	3	68	2	0	11	72	33	2	6	64	4	0	2	9	3	280
17:30	0	6	49	3	0	11	94	26	0	4	70	1	0	1	8	2	275
17:45	0	3	57	4	0	9	97	24	0	1	77	4	0	2	5	4	287
Hr Total	1	15	220	9	0	40	339	101	2	14	290	15	0	6	32	10	1094
*TOTAL*	1	155	680	19	0	91	589	262	8	40	1114	93	1	66	326	70	3515

VALENCIA AVENUE & SEGOVIA STREET


CORAL GABLES, FLORIDA

COUNTED BY: RALPH ESPADA

SIGNALIZED


ALL VEHICLES

SEGOVIA STREET From North				VALENCIA AVENUE From East				SEGOVIA STREET From South				VALENCIA AVENUE From West				Total
UTurn	Left	Thru	Right	UTurn	Left	Thru	Right	UTurn	Left	Thru	Right	UTurn	Left	Thru	Right	
Date 06/24/14																
Peak Hour Analysis By Entire Intersection for the Period: 07:00 to 09:00 on 06/24/14																
Peak start 08:00				08:00				08:00				08:00				
Volume	0	70	220	1	0	13	51	47	3	6	369	50	0	39	201	38
Percent	0%	24%	76%	0%	0%	12%	46%	42%	1%	1%	86%	12%	0%	14%	72%	14%
Pk total	291			111				428				278				
Highest	08:45			08:45				08:45				08:45				
Volume	0	26	67	0	0	5	13	17	0	4	111	24	0	9	81	12
Hi total	93			35				139				102				
PHF	.78			.79				.77				.68				

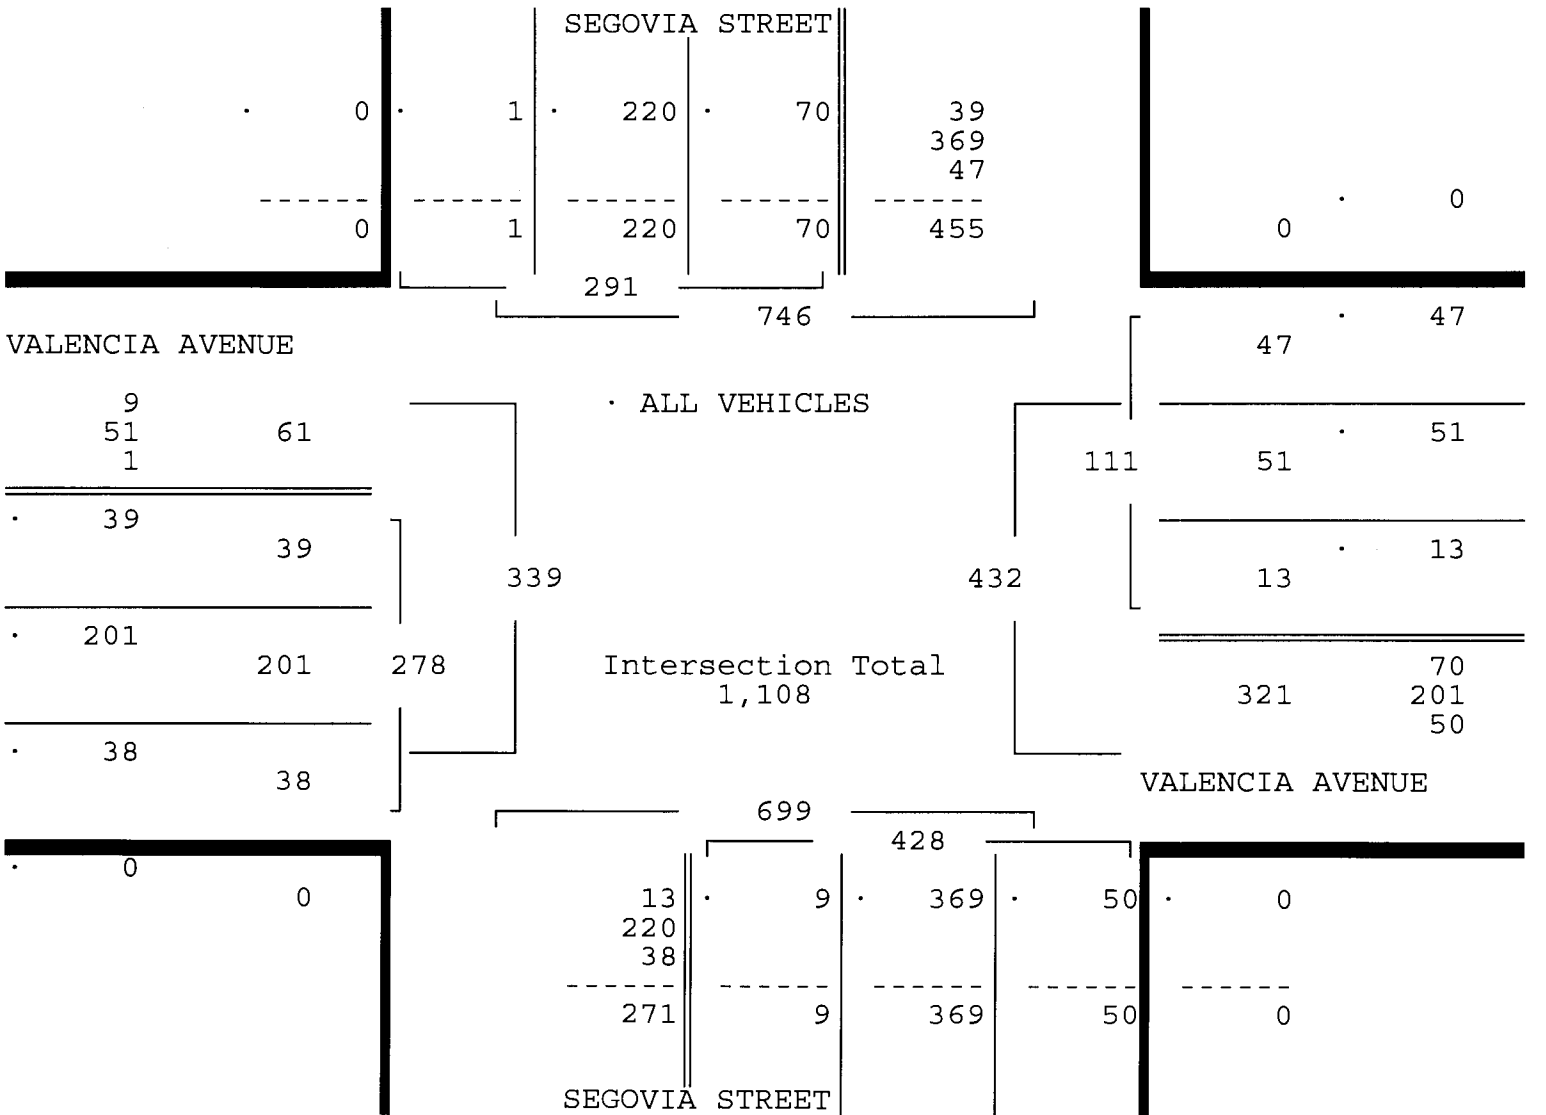

ALL VEHICLES

SEGOVIA STREET From North					VALENCIA AVENUE From East				SEGOVIA STREET From South				VALENCIA AVENUE From West				Total
UTurn	Left	Thru	Right	UTurn	Left	Thru	Right	UTurn	Left	Thru	Right	UTurn	Left	Thru	Right		
Date 06/24/14																	
Peak Hour Analysis By Entire Intersection for the Period: 16:00 to 18:00 on 06/24/14																	
Peak start 17:00					17:00				17:00				17:00				
Volume	1	15	220	9	0	40	339	101	2	14	290	15	0	6	32	10	
Percent	0%	6%	90%	4%	0%	8%	71%	21%	1%	4%	90%	5%	0%	12%	67%	21%	
Pk total	245				480				321				48				
Highest	17:15				17:30				17:00				17:15				
Volume	1	3	68	2	0	11	94	26	0	3	79	6	0	2	9	3	
Hi total	74				131				88				14				
PHF	.83				.92				.91				.86				

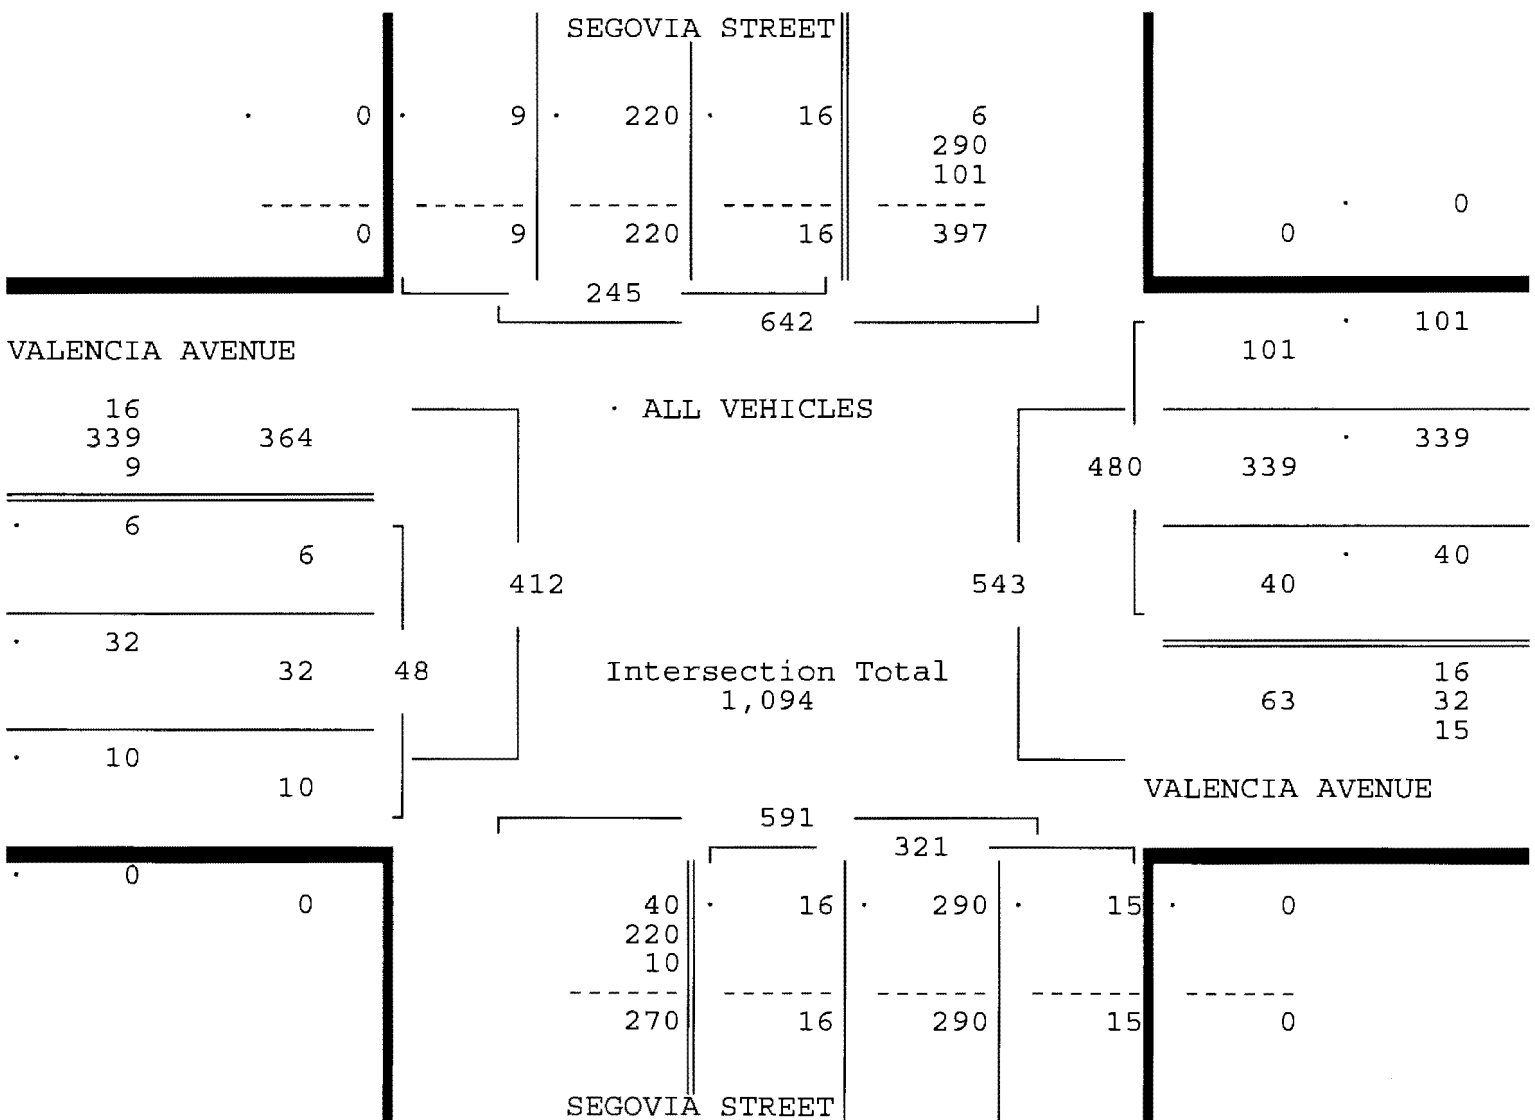

Traffic Survey Specialists, Inc.

VALENCIA AVENUE & SEGOVIA STREET  
 CORAL GABLES, FLORIDA  
 COUNTED BY: RALPH ESPADA  
 SIGNALIZED


624 Gardenia Terrace  
 Delray Beach, Florida 33444  
 Phone (561) 272-3255

Site Code : 00140141  
 Start Date: 06/24/14  
 File I.D. : VALESEGO  
 Page : 1

PEDESTRIANS

Date	SEGOVIA STREET From North				VALENCIA AVENUE From East				SEGOVIA STREET From South				VALENCIA AVENUE From West				Total
	Left	Thru	Right	Peds	Left	Thru	Right	Peds	Left	Thru	Right	Peds	Left	Thru	Right	Peds	
06/24/14																	
07:00	0	0	0	0	0	0	0	0	0	0	0	0	0	0	0	2	2
07:15	0	0	0	0	0	0	0	5	0	0	0	0	0	0	0	4	9
07:30	0	0	0	0	0	0	0	2	0	0	0	2	0	0	0	1	5
07:45	0	0	0	0	0	0	0	0	0	0	0	0	0	0	0	2	2
Hr Total	0	0	0	0	0	0	0	7	0	0	0	2	0	0	0	9	18
08:00	0	0	0	0	0	0	0	0	0	0	0	0	0	0	0	4	4
08:15	0	0	0	0	0	0	0	0	0	0	0	1	0	0	0	0	1
08:30	0	0	0	1	0	0	0	1	0	0	0	1	0	0	0	0	3
08:45	0	0	0	0	0	0	0	4	0	0	0	1	0	0	0	1	6
Hr Total	0	0	0	1	0	0	0	5	0	0	0	3	0	0	0	5	14
* BREAK *																	
16:00	0	0	0	1	0	0	0	3	0	0	0	1	0	0	0	1	6
16:15	0	0	0	1	0	0	0	0	0	0	0	0	0	0	0	0	1
16:30	0	0	0	0	0	0	0	1	0	0	0	1	0	0	0	1	3
16:45	0	0	0	0	0	0	0	0	0	0	0	0	0	0	0	1	1
Hr Total	0	0	0	2	0	0	0	4	0	0	0	2	0	0	0	3	11
17:00	0	0	0	0	0	0	0	2	0	0	0	0	0	0	0	1	3
17:15	0	0	0	1	0	0	0	0	0	0	0	0	0	0	0	1	2
17:30	0	0	0	2	0	0	0	1	0	0	0	0	0	0	0	1	4
17:45	0	0	0	1	0	0	0	3	0	0	0	0	0	0	0	0	4
Hr Total	0	0	0	4	0	0	0	6	0	0	0	0	0	0	0	3	13
*TOTAL*	0	0	0	7	0	0	0	22	0	0	0	7	0	0	0	20	56

↑  
North

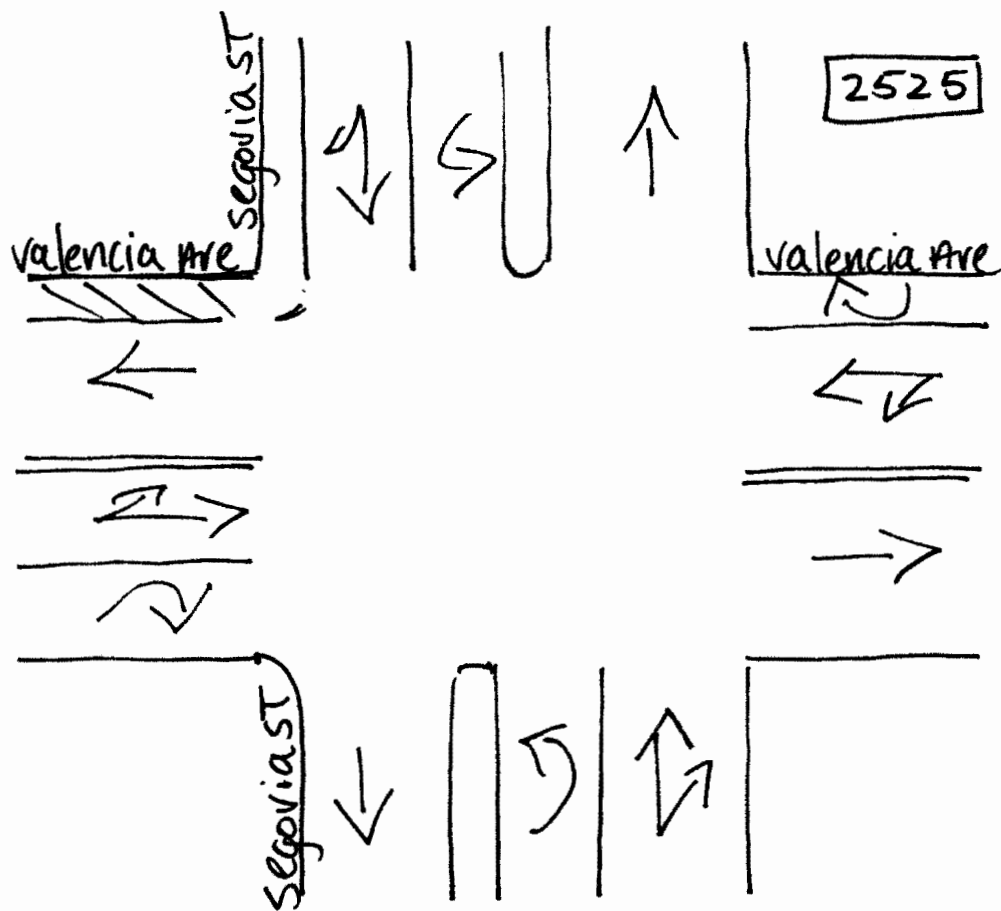

Coral Gables, Florida

June 25, 2014

drawn by: Luis Palomino  
signalized

Traffic Survey Specialists, Inc.

VALENCIA AVENUE & HERNANDO STREET  
 CORAL GABLES, FLORIDA  
 COUNTED BY: WAYNE ASSAM  
 NOT SIGNALIZED

624 Gardenia Terrace  
 Delray Beach, Florida 33444  
 Phone (561) 272-3255

Site Code : 00140141  
 Start Date: 06/24/14  
 File I.D. : VALEHERN  
 Page : 1

ALL VEHICLES

Date	HERNANDO STREET From North				VALENCIA AVENUE From East				HERNANDO STREET From South				VALENCIA AVENUE From West				Total
	UTurn	Left	Thru	Right	UTurn	Left	Thru	Right	UTurn	Left	Thru	Right	UTurn	Left	Thru	Right	
06/24/14	-----																
07:00	0	3	1	0	0	2	5	2	0	0	0	0	0	0	14	0	27
07:15	0	1	1	0	1	1	13	3	0	0	8	0	0	0	29	0	57
07:30	0	2	1	2	0	2	12	6	0	1	5	0	2	6	26	2	67
07:45	0	0	0	3	1	1	23	4	0	0	7	0	1	8	29	0	77
Hr Total	0	6	3	5	2	6	53	15	0	1	20	0	3	14	98	2	228
08:00	0	2	2	3	0	2	14	7	0	1	13	1	0	10	27	0	82
08:15	0	1	3	1	0	1	25	7	0	0	15	1	0	22	41	2	119
08:30	0	2	5	4	0	0	25	7	1	1	20	1	0	20	62	2	150
08:45	0	3	8	5	1	1	29	12	0	1	34	4	0	49	84	3	234
Hr Total	0	8	18	13	1	4	93	33	1	3	82	7	0	101	214	7	585
----- * BREAK * -----																	
16:00	1	5	3	3	0	3	50	9	0	0	7	0	0	5	10	2	98
16:15	1	3	3	10	0	5	54	4	0	1	9	1	1	3	14	0	109
16:30	0	5	2	6	1	0	84	13	0	1	3	1	0	5	8	1	130
16:45	0	2	6	10	0	1	75	6	0	1	4	0	2	4	10	1	122
Hr Total	2	15	14	29	1	9	263	32	0	3	23	2	3	17	42	4	459
17:00	1	2	10	14	0	3	91	7	0	1	9	0	0	8	13	3	162
17:15	0	2	6	2	2	5	109	10	0	0	5	0	1	3	10	0	155
17:30	0	2	7	12	0	4	116	7	0	0	8	1	0	3	12	1	173
17:45	0	1	8	8	0	2	117	8	1	0	10	2	1	1	9	1	169
Hr Total	1	7	31	36	2	14	433	32	1	1	32	3	2	15	44	5	659
-----																	
*TOTAL*	3	36	66	83	6	33	842	112	2	8	157	12	8	147	398	18	1931



VALENCIA AVENUE & HERNANDO STREET


CORAL GABLES, FLORIDA

COUNTED BY: WAYNE ASSAM

NOT SIGNALIZED

ALL VEHICLES

Date	HERNANDO STREET From North				VALENCIA AVENUE From East				HERNANDO STREET From South				VALENCIA AVENUE From West				Total
	UTurn	Left	Thru	Right	UTurn	Left	Thru	Right	UTurn	Left	Thru	Right	UTurn	Left	Thru	Right	
06/24/14																	
Peak Hour Analysis By Entire Intersection for the Period: 07:00 to 09:00 on 06/24/14																	
Peak start 08:00	08:00				08:00				08:00				08:00				
Volume	0	8	18	13	1	4	93	33	1	3	82	7	0	101	214	7	
Percent	0%	21%	46%	33%	1%	3%	71%	25%	1%	3%	88%	8%	0%	31%	66%	2%	
Pk total	39				131				93				322				
Highest	08:45				08:45				08:45				08:45				
Volume	0	3	8	5	1	1	29	12	0	1	34	4	0	49	84	3	
Hi total	16				43				39				136				
PHF	.61				.76				.60				.59				

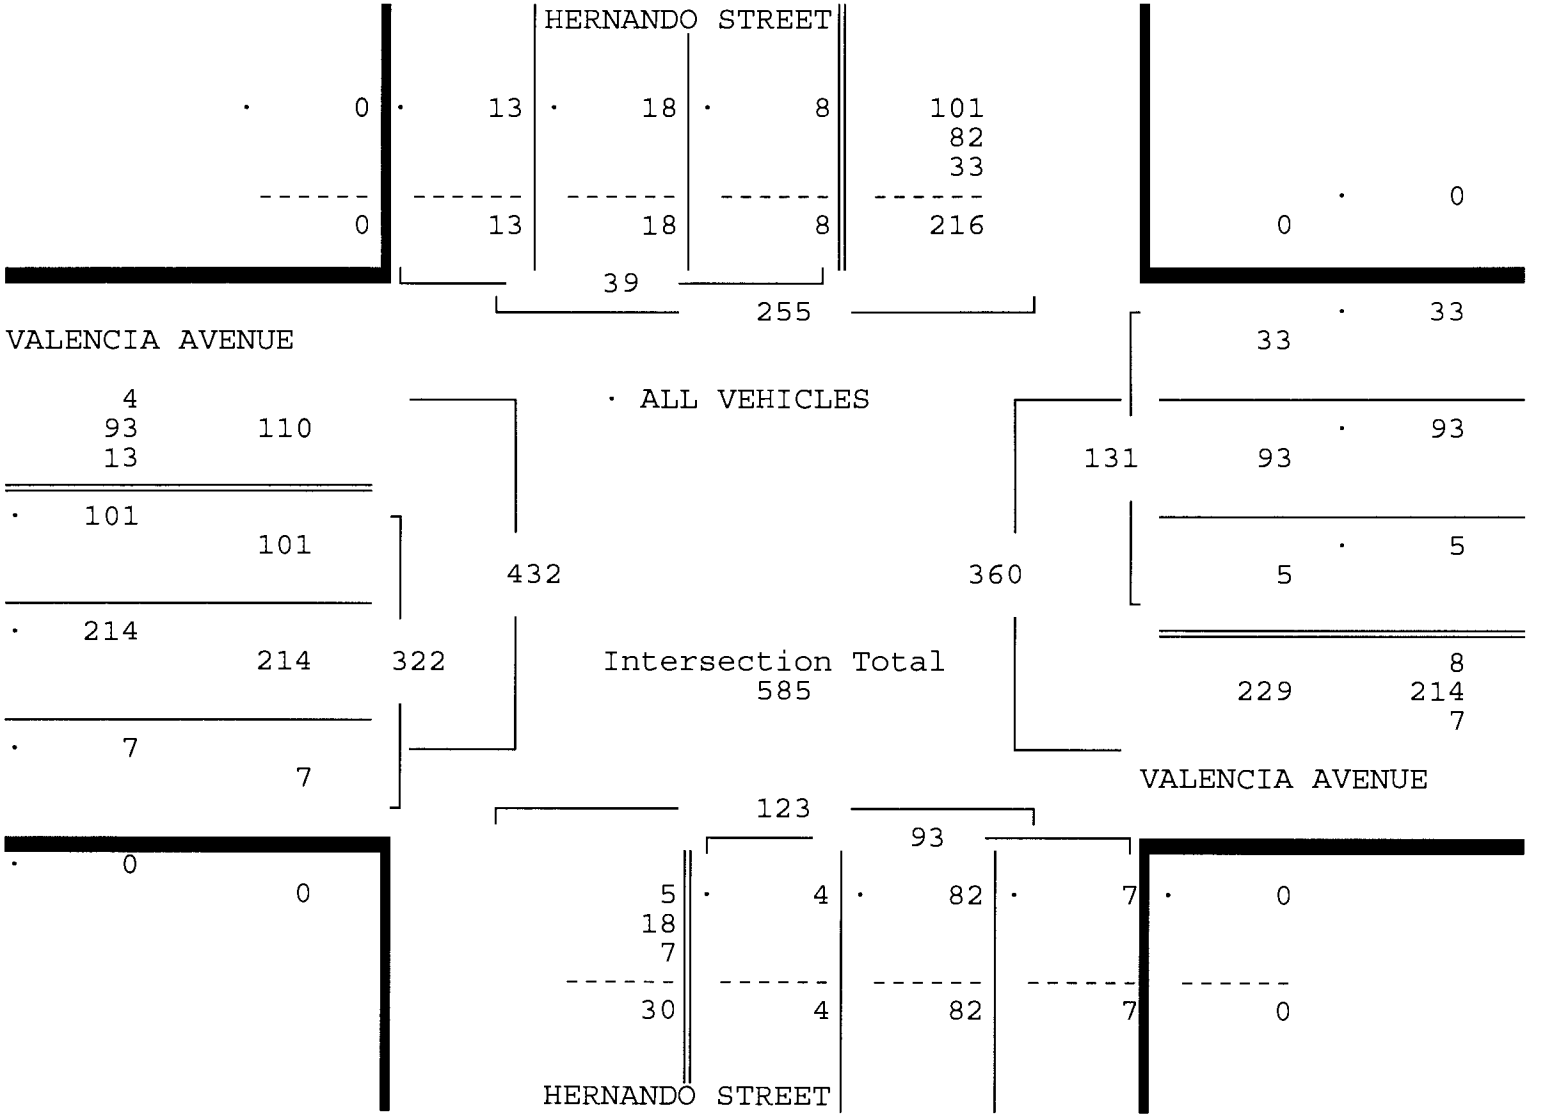

Traffic Survey Specialists, Inc.

624 Gardenia Terrace

Delray Beach, Florida 33444

Phone (561) 272-3255

Site Code : 00140141

Start Date: 06/24/14

File I.D. : VALEHERN

Page : 3

VALENCIA AVENUE & HERNANDO STREET


CORAL GABLES, FLORIDA

COUNTED BY: WAYNE ASSAM

NOT SIGNALIZED

ALL VEHICLES

	HERNANDO STREET From North				VALENCIA AVENUE From East				HERNANDO STREET From South				VALENCIA AVENUE From West				Total
	UTurn	Left	Thru	Right	UTurn	Left	Thru	Right	UTurn	Left	Thru	Right	UTurn	Left	Thru	Right	
Date 06/24/14	-----																
Peak Hour Analysis By Entire Intersection for the Period: 16:00 to 18:00 on 06/24/14	-----																
Peak start 17:00	17:00				17:00				17:00				17:00				
Volume	1	7	31	36	2	14	433	32	1	1	32	3	2	15	44	5	
Percent	1%	9%	41%	48%	0%	3%	90%	7%	3%	3%	86%	8%	3%	23%	67%	8%	
Pk total	75				481				37				66				
Highest	17:00				17:30				17:45				17:00				
Volume	1	2	10	14	0	4	116	7	1	0	10	2	0	8	13	3	
Hi total	27				127				13				24				
PHF	.69				.95				.71				.69				

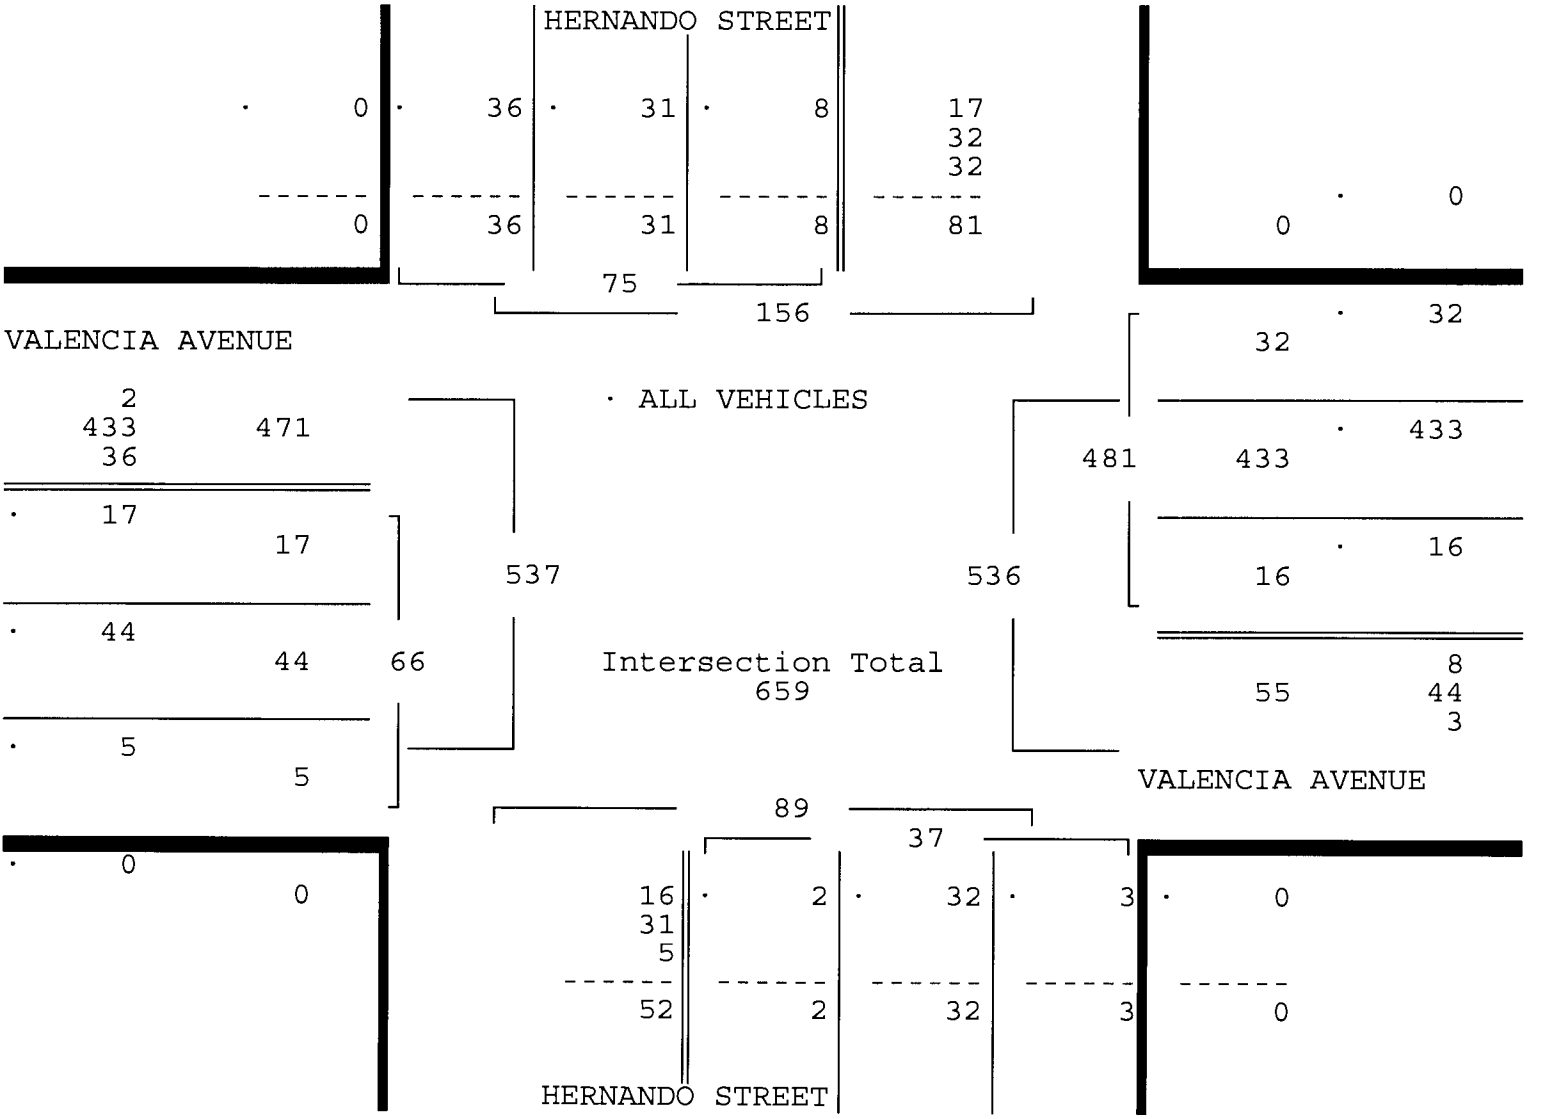

Traffic Survey Specialists, Inc.

VALENCIA AVENUE & HERNANDO STREET  
 CORAL GABLES, FLORIDA  
 COUNTED BY: WAYNE ASSAM  
 NOT SIGNALIZED


624 Gardenia Terrace  
 Delray Beach, Florida 33444  
 Phone (561) 272-3255

Site Code : 00140141  
 Start Date: 06/24/14  
 File I.D. : VALEHERN  
 Page : 1

PEDESTRIANS

Date	HERNANDO STREET From North				VALENCIA AVENUE From East				HERNANDO STREET From South				VALENCIA AVENUE From West				Total
	Left	Thru	Right	Peds	Left	Thru	Right	Peds	Left	Thru	Right	Peds	Left	Thru	Right	Peds	
06/24/14																	
07:00	0	0	0	0	0	0	0	1	0	0	0	1	0	0	0	2	4
07:15	0	0	0	0	0	0	0	0	0	0	0	0	0	0	0	0	0
07:30	0	0	0	0	0	0	0	1	0	0	0	0	0	0	0	0	1
07:45	0	0	0	2	0	0	0	1	0	0	0	1	0	0	0	0	4
Hr Total	0	0	0	2	0	0	0	3	0	0	0	2	0	0	0	2	9
08:00	0	0	0	5	0	0	0	1	0	0	0	1	0	0	0	0	7
08:15	0	0	0	1	0	0	0	3	0	0	0	1	0	0	0	1	6
08:30	0	0	0	1	0	0	0	3	0	0	0	1	0	0	0	0	5
08:45	0	0	0	1	0	0	0	4	0	0	0	0	0	0	0	0	5
Hr Total	0	0	0	8	0	0	0	11	0	0	0	3	0	0	0	1	23
* BREAK *																	
16:00	0	0	0	2	0	0	0	0	0	0	0	2	0	0	0	0	4
16:15	0	0	0	1	0	0	0	1	0	0	0	0	0	0	0	0	2
16:30	0	0	0	0	0	0	0	0	0	0	0	0	0	0	0	0	0
16:45	0	0	0	2	0	0	0	1	0	0	0	0	0	0	0	0	3
Hr Total	0	0	0	5	0	0	0	2	0	0	0	2	0	0	0	0	9
17:00	0	0	0	2	0	0	0	0	0	0	0	0	0	0	0	1	3
17:15	0	0	0	0	0	0	0	0	0	0	0	0	0	0	0	0	0
17:30	0	0	0	2	0	0	0	1	0	0	0	1	0	0	0	3	7
17:45	0	0	0	2	0	0	0	1	0	0	0	2	0	0	0	3	8
Hr Total	0	0	0	6	0	0	0	2	0	0	0	3	0	0	0	7	18
*TOTAL*	0	0	0	21	0	0	0	18	0	0	0	10	0	0	0	10	59

↑  
North

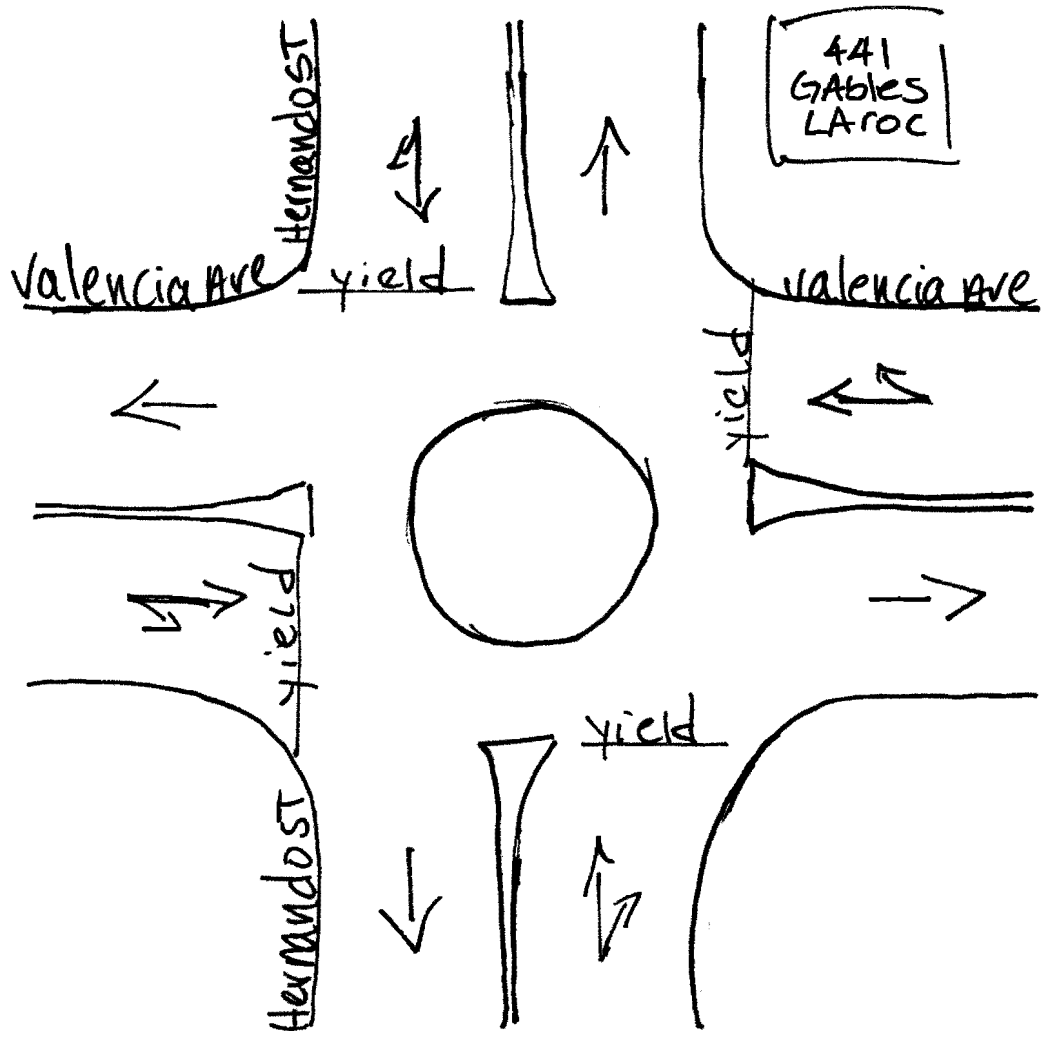

Coral Gables, Florida  
June 25, 2014  
drawn by: Luis Palomino  
NOT signalized

Traffic Survey Specialists, Inc.

VALENCIA AVENUE & LEJEUNE ROAD  
 CORAL GABLES, FLORIDA  
 COUNTED BY: JUAN RAMIREZ  
 SIGNALIZED WITH STOP

624 Gardenia Terrace  
 Delray Beach, Florida 33444  
 Phone (561) 272-3255

Site Code : 00140141  
 Start Date: 06/24/14  
 File I.D. : VALELEJE  
 Page : 1

ALL VEHICLES

Date	LEJEUNE ROAD From North				VALENCIA AVENUE From East				LEJEUNE ROAD From South				VALENCIA AVENUE From West				Total
	UTurn	Left	Thru	Right	UTurn	Left	Thru	Right	UTurn	Left	Thru	Right	UTurn	Left	Thru	Right	
06/24/14																	
07:00	0	0	190	2	0	4	4	17	0	5	183	0	0	0	0	13	418
07:15	0	0	208	4	0	10	6	19	0	9	218	0	0	0	0	27	501
07:30	0	0	235	7	0	11	7	20	0	3	232	0	0	0	0	28	543
07:45	0	0	274	2	0	13	16	20	0	12	300	0	0	0	0	29	666
Hr Total	0	0	907	15	0	38	33	76	0	29	933	0	0	0	0	97	2128
08:00	0	0	273	7	0	8	13	19	0	2	312	0	0	0	0	26	660
08:15	0	0	287	3	0	16	18	16	0	14	303	0	0	0	0	40	697
08:30	0	0	267	6	0	20	22	18	0	8	305	0	0	0	0	64	710
08:45	0	0	300	6	0	31	18	21	0	19	276	0	0	0	0	81	752
Hr Total	0	0	1127	22	0	75	71	74	0	43	1196	0	0	0	0	211	2819
----- * BREAK * -----																	
16:00	0	0	222	2	0	42	41	42	0	17	288	0	0	0	0	17	671
16:15	0	0	259	5	0	50	39	53	0	19	262	0	0	0	0	17	704
16:30	0	0	253	7	0	57	68	37	0	23	238	0	0	0	0	12	695
16:45	1	0	238	1	0	68	62	46	0	16	250	0	0	0	0	11	693
Hr Total	1	0	972	15	0	217	210	178	0	75	1038	0	0	0	0	57	2763
17:00	0	0	276	3	0	89	77	56	0	21	246	0	0	0	0	14	782
17:15	1	0	287	4	0	74	90	50	0	28	275	0	0	0	0	10	819
17:30	0	0	265	3	0	64	109	52	0	19	260	0	0	0	0	14	786
17:45	0	0	273	2	0	70	88	56	0	40	240	0	0	0	0	9	778
Hr Total	1	0	1101	12	0	297	364	214	0	108	1021	0	0	0	0	47	3165
-----																	
*TOTAL*	2	0	4107	64	0	627	678	542	0	255	4188	0	0	0	0	412	10875

VALENCIA AVENUE & LEJEUNE ROAD  
 CORAL GABLES, FLORIDA  
 COUNTED BY: JUAN RAMIREZ  
 SIGNALIZED WITH STOP

Traffic Survey Specialists, Inc.  
 624 Gardenia Terrace  
 Delray Beach, Florida 33444  
 Phone (561) 272-3255




Site Code : 00140141  
 Start Date: 06/24/14  
 File I.D. : VALELEJE  
 Page : 2

ALL VEHICLES

LEJEUNE ROAD From North				VALENCIA AVENUE From East				LEJEUNE ROAD From South				VALENCIA AVENUE From West				Total
UTurn	Left	Thru	Right	UTurn	Left	Thru	Right	UTurn	Left	Thru	Right	UTurn	Left	Thru	Right	

Date 06/24/14  
 Peak Hour Analysis By Entire Intersection for the Period: 07:00 to 09:00 on 06/24/14

Peak start	08:00				08:00				08:00				08:00			
Volume	0	0	1127	22	0	75	71	74	0	43	1196	0	0	0	0	211
Percent	0%	0%	98%	2%	0%	34%	32%	34%	0%	3%	97%	0%	0%	0%	0%	100%
Pk total	1149				220				1239				211			
Highest	08:45				08:45				08:15				08:45			
Volume	0	0	300	6	0	31	18	21	0	14	303	0	0	0	0	81
Hi total	306				70				317				81			
PHF	.94				.79				.98				.65			

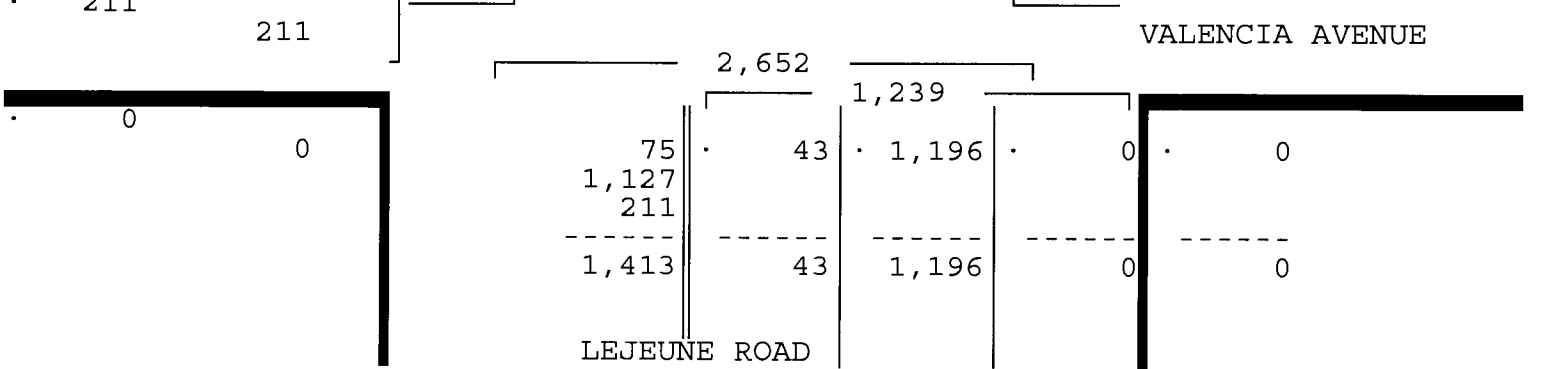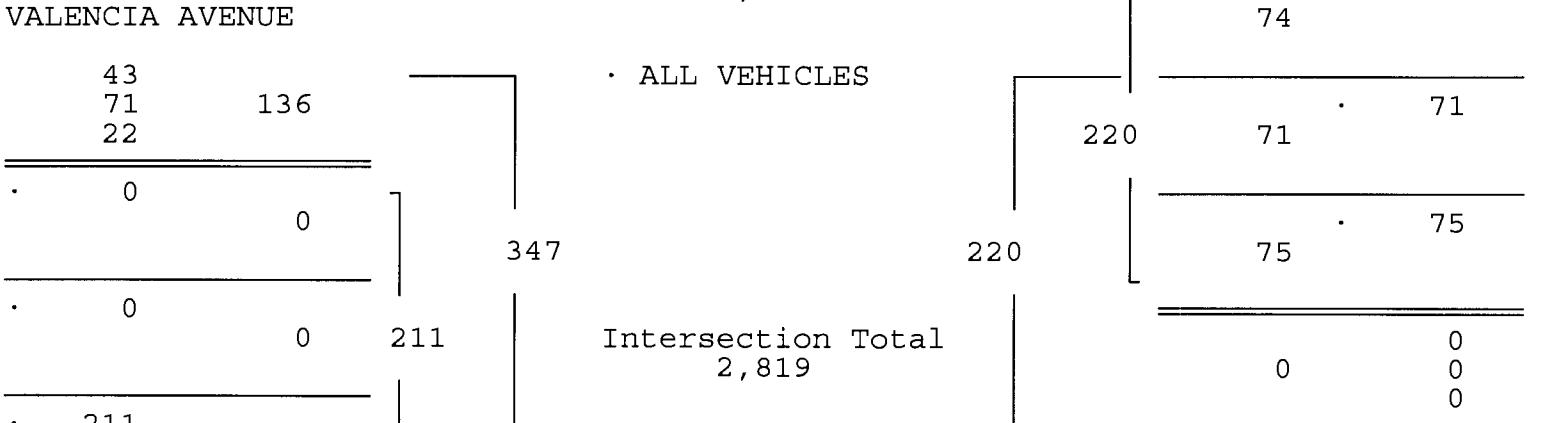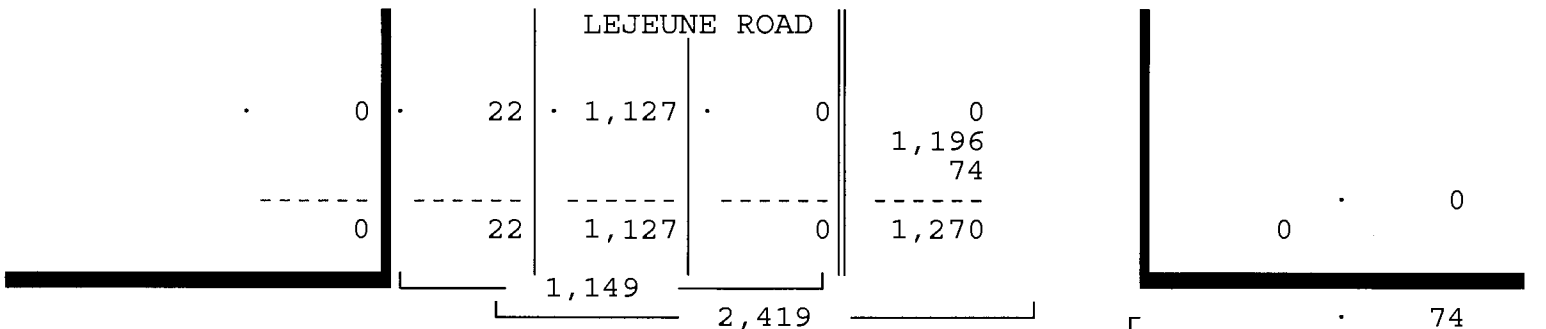


VALENCIA AVENUE & LEJEUNE ROAD  
 CORAL GABLES, FLORIDA  
 COUNTED BY: JUAN RAMIREZ  
 SIGNALIZED WITH STOP

Traffic Survey Specialists, Inc.  
 624 Gardenia Terrace  
 Delray Beach, Florida 33444  
 Phone (561) 272-3255

Site Code : 00140141  
 Start Date: 06/24/14  
 File I.D. : VALELEJE  
 Page : 3

ALL VEHICLES

LEJEUNE ROAD From North				VALENCIA AVENUE From East				LEJEUNE ROAD From South				VALENCIA AVENUE From West				Total
UTurn	Left	Thru	Right	UTurn	Left	Thru	Right	UTurn	Left	Thru	Right	UTurn	Left	Thru	Right	
Date 06/24/14																
Peak Hour Analysis By Entire Intersection for the Period: 16:00 to 18:00 on 06/24/14																
Peak start 17:00				17:00				17:00				17:00				
Volume	1	0	1101	12	0	297	364	214	0	108	1021	0	0	0	0	47
Percent	0%	0%	99%	1%	0%	34%	42%	24%	0%	10%	90%	0%	0%	0%	0%	100%
Pk total	1114				875				1129				47			
Highest	17:15				17:30				17:15				17:00			
Volume	1	0	287	4	0	64	109	52	0	28	275	0	0	0	0	14
Hi total	292				225				303				14			
PHF	.95				.97				.93				.84			

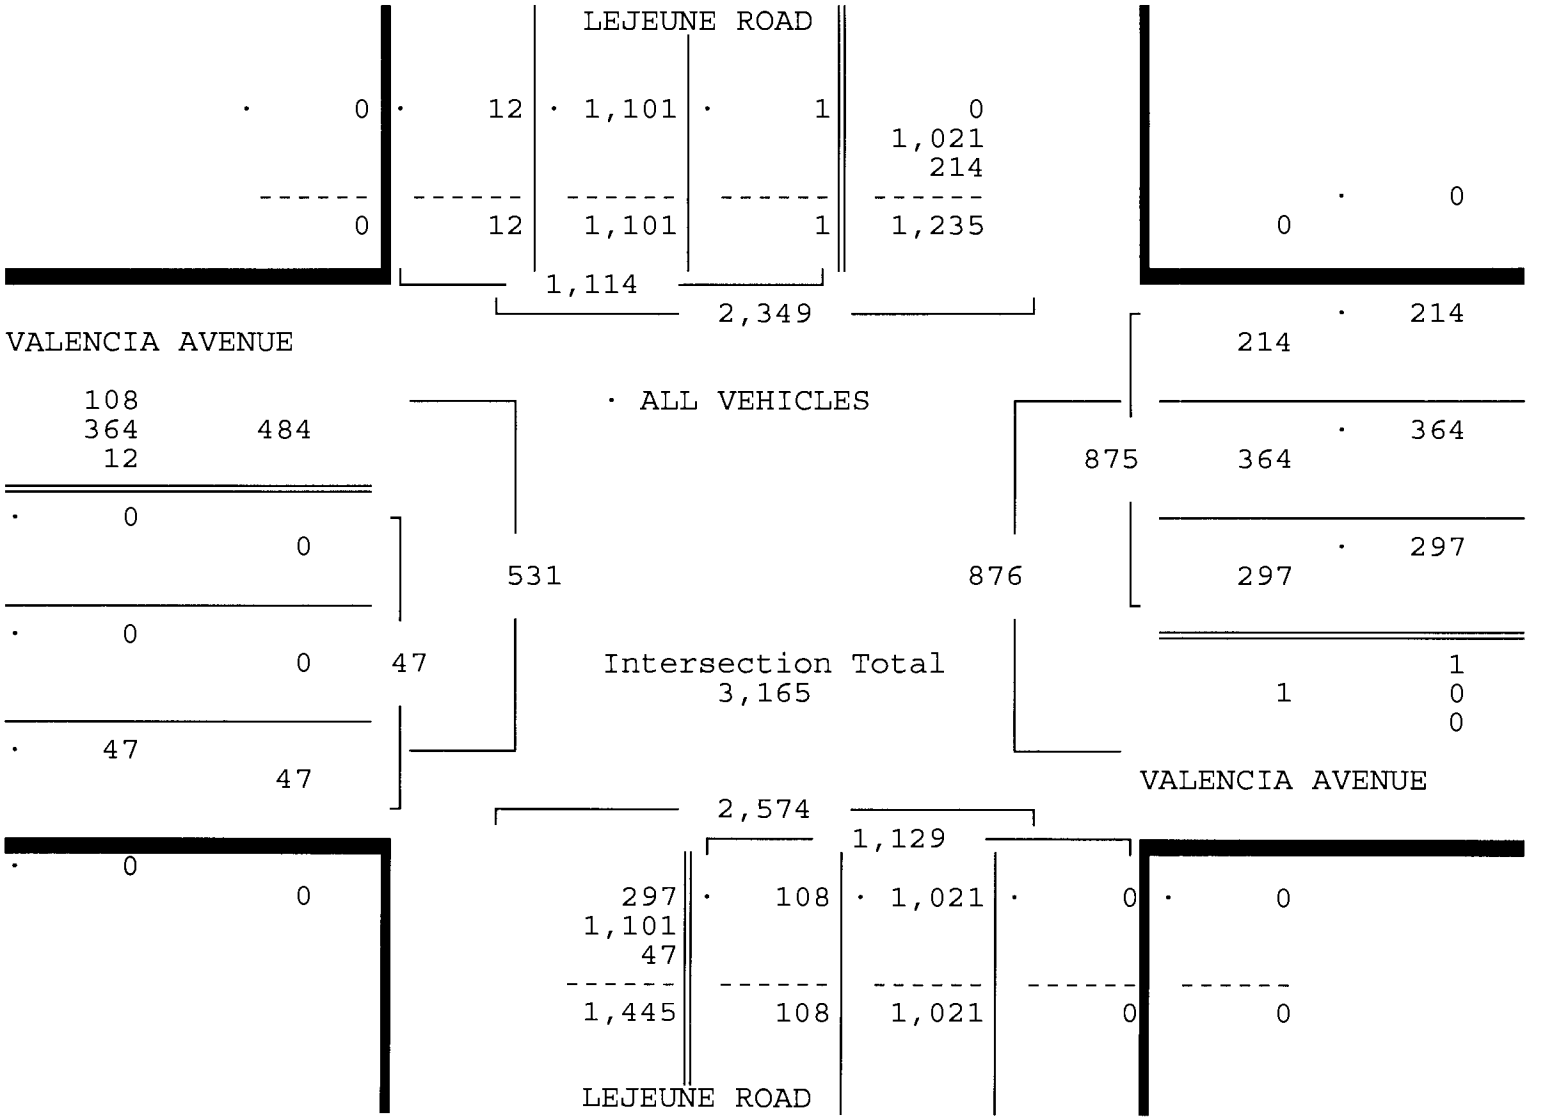

VALENCIA AVENUE & LEJEUNE ROAD  
 CORAL GABLES, FLORIDA  
 COUNTED BY: JUAN RAMIREZ  
 SIGNALIZED WITH STOP

Traffic Survey Specialists, Inc.  
 624 Gardenia Terrace  
 Delray Beach, Florida 33444  
 Phone (561) 272-3255


Site Code : 00140141  
 Start Date: 06/24/14  
 File I.D. : VALELEJE  
 Page : 1

PEDESTRIANS

Date	LEJEUNE ROAD From North				VALENCIA AVENUE From East				LEJEUNE ROAD From South				VALENCIA AVENUE From West				Total
	Left	Thru	Right	Peds	Left	Thru	Right	Peds	Left	Thru	Right	Peds	Left	Thru	Right	Peds	
06/24/14	-----																
07:00	0	0	0	3	0	0	0	0	0	0	0	0	0	0	0	1	4
07:15	0	0	0	1	0	0	0	0	0	0	0	0	0	0	0	0	1
07:30	0	0	0	1	0	0	0	0	0	0	0	2	0	0	0	2	5
07:45	0	0	0	3	0	0	0	0	0	0	0	2	0	0	0	0	5
Hr Total	0	0	0	8	0	0	0	0	0	0	0	4	0	0	0	3	15
08:00	0	0	0	7	0	0	0	0	0	0	0	0	0	0	0	0	7
08:15	0	0	0	1	0	0	0	1	0	0	0	0	0	0	0	0	2
08:30	0	0	0	2	0	0	0	2	0	0	0	0	0	0	0	2	6
08:45	0	0	0	0	0	0	0	0	0	0	0	0	0	0	0	0	0
Hr Total	0	0	0	10	0	0	0	3	0	0	0	0	0	0	0	2	15
----- * BREAK * -----																	
16:00	0	0	0	8	0	0	0	0	0	0	0	0	0	0	0	0	8
16:15	0	0	0	8	0	0	0	0	0	0	0	0	0	0	0	1	9
16:30	0	0	0	1	0	0	0	2	0	0	0	0	0	0	0	1	4
16:45	0	0	0	6	0	0	0	1	0	0	0	0	0	0	0	1	8
Hr Total	0	0	0	23	0	0	0	3	0	0	0	0	0	0	0	3	29
17:00	0	0	0	2	0	0	0	0	0	0	0	0	0	0	0	0	2
17:15	0	0	0	0	0	0	0	1	0	0	0	0	0	0	0	0	1
17:30	0	0	0	4	0	0	0	0	0	0	0	1	0	0	0	3	8
17:45	0	0	0	0	0	0	0	0	0	0	0	0	0	0	0	1	1
Hr Total	0	0	0	6	0	0	0	1	0	0	0	1	0	0	0	4	12
-----																	
*TOTAL*	0	0	0	47	0	0	0	7	0	0	0	5	0	0	0	12	71



↑  
North

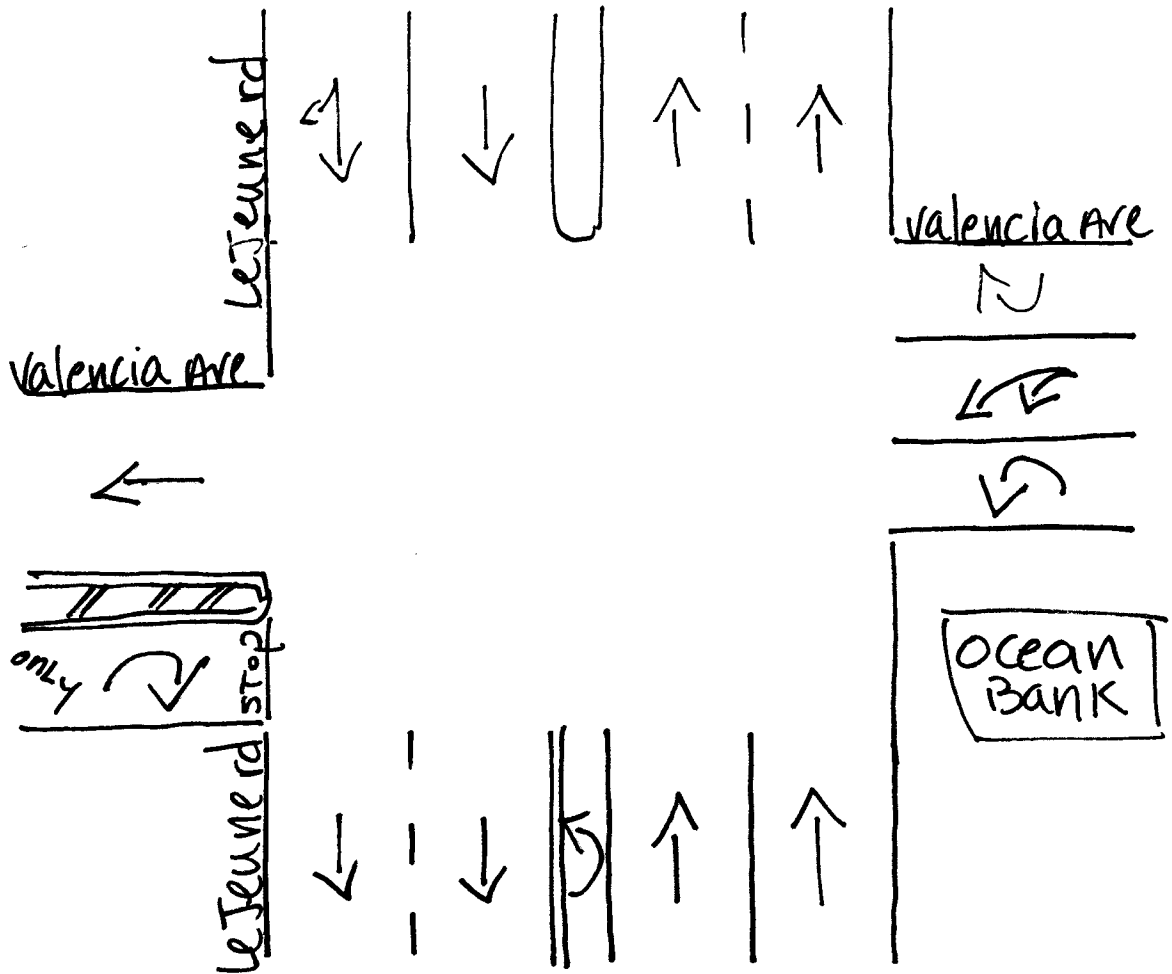

Coral Gables, Florida  
June 25, 2014  
drawn by: Luis Palomino  
signalized w/ stop

Traffic Survey Specialists, Inc. 624 Gardenia Terrace  
 Delray Beach, Florida 33444 Phone (561) 272-3255  
 Volume Report with 24 Hour Totals

\*\*\*\*\*

Data File : D0624019.PRN  
 Station : 000000062302  
 Identification : 000411692110 Interval : 15 minutes  
 Start date : Jun 24, 14 Start time : 00:00  
 Stop date : Jun 24, 14 Stop time : 24:00  
 City/Town : Coral Gables, FL County : Dade  
 Location : Biltmore Way Bet Segovia & Hernando Sts

\*\*\*\*\*

Jun 24 Eastbound Volume for Lane 1

End Time	00	01	02	03	04	05	06	07	08	09	10	11
15	22	6	6	3	3	16	45	227	384	465	262	232
30	10	5	1	4	5	27	81	267	405	389	270	210
45	18	1	1	3	13	24	130	314	452	305	256	186
00	7	4	6	4	10	40	176	376	471	316	225	235

Hr Total 57 16 14 14 31 107 432 1184 1712 1475 1013 863

End Time	12	13	14	15	16	17	18	19	20	21	22	23
15	200	248	231	192	179	194	146	161	129	84	58	37
30	236	201	208	215	183	201	185	112	127	95	56	29
45	240	232	203	195	215	222	168	138	111	59	52	21
00	266	259	212	197	183	187	166	127	100	67	33	25

Hr Total 942 940 854 799 760 804 665 538 467 305 199 112

24 Hour Total : 14303  
 AM peak hour begins : 08:15 AM peak volume : 1793 Peak hour factor : 0.95  
 PM peak hour begins : 12:15 PM peak volume : 990 Peak hour factor : 0.93

\*\*\*\*\*

Jun 24 Westbound Volume for Lane 2

End Time	00	01	02	03	04	05	06	07	08	09	10	11
15	2	2	2	1	1	5	6	12	36	95	66	42
30	5	3	1	0	0	5	5	14	47	64	52	51
45	4	1	0	0	0	4	13	34	81	54	42	38
00	3	0	0	0	4	5	14	48	90	65	41	59

Hr Total 14 6 3 1 5 19 38 108 254 278 201 190

End Time	12	13	14	15	16	17	18	19	20	21	22	23
15	47	65	64	74	78	153	94	65	47	35	13	9
30	71	81	63	62	67	147	95	53	40	37	28	11
45	84	66	64	76	94	122	82	48	28	21	15	7
00	72	61	70	63	86	105	84	31	44	21	15	8

Hr Total 274 273 261 275 325 527 355 197 159 114 71 35

24 Hour Total : 3983  
 AM peak hour begins : 08:30 AM peak volume : 330 Peak hour factor : 0.87  
 PM peak hour begins : 17:00 PM peak volume : 527 Peak hour factor : 0.86

\*\*\*\*\*

Traffic Survey Specialists, Inc. 624 Gardenia Terrace  
 Delray Beach, Florida 33444 Phone (561) 272-3255  
 Volume Report with 24 Hour Totals

\*\*\*\*\*

Data File : D0624019.PRN  
 Station : 000000062302  
 Identification : 000411692110 Interval : 15 minutes  
 Start date : Jun 24, 14 Start time : 00:00  
 Stop date : Jun 24, 14 Stop time : 24:00  
 City/Town : Coral Gables, FL County : Dade  
 Location : Biltmore Way Bet Segovia & Hernando Sts

\*\*\*\*\*

Jun 24 Total Volume for All Lanes

End Time	00	01	02	03	04	05	06	07	08	09	10	11
15	24	8	8	4	4	21	51	239	420	560	328	274
30	15	8	2	4	5	32	86	281	452	453	322	261
45	22	2	1	3	13	28	143	348	533	359	298	224
00	10	4	6	4	14	45	190	424	561	381	266	294

Hr Total 71 22 17 15 36 126 470 1292 1966 1753 1214 1053

End Time	12	13	14	15	16	17	18	19	20	21	22	23
15	247	313	295	266	257	347	240	226	176	119	71	46
30	307	282	271	277	250	348	280	165	167	132	84	40
45	324	298	267	271	309	344	250	186	139	80	67	28
00	338	320	282	260	269	292	250	158	144	88	48	33

Hr Total 1216 1213 1115 1074 1085 1331 1020 735 626 419 270 147

24 Hour Total : 18286  
 AM peak hour begins : 08:30 AM peak volume : 2107 Peak hour factor : 0.94  
 PM peak hour begins : 17:00 PM peak volume : 1331 Peak hour factor : 0.96

\*\*\*\*\*

Traffic Survey Specialists, Inc. 624 Gardenia Terrace  
 Delray Beach, Florida 33444 Phone (561) 272-3255  
 Volume Report with 24 Hour Totals

\*\*\*\*\*  
 Data File : D0625020.PRN  
 Station : 000000062302  
 Identification : 000411692110 Interval : 15 minutes  
 Start date : Jun 25, 14 Start time : 00:00  
 Stop date : Jun 25, 14 Stop time : 24:00  
 City/Town : Coral Gables, FL County : Dade  
 Location : Biltmore Way Bet Segovia & Hernando Sts  
 \*\*\*\*\*

Jun 25 Eastbound Volume for Lane 1

End Time	00	01	02	03	04	05	06	07	08	09	10	11
15	25	7	6	2	6	15	44	232	406	458	258	213
30	19	6	1	4	5	12	82	296	442	367	208	223
45	19	5	7	2	9	31	136	304	441	325	230	219
00	14	3	3	3	7	43	181	385	475	314	265	217

Hr Total 77 21 17 11 27 101 443 1217 1764 1464 961 872

End Time	12	13	14	15	16	17	18	19	20	21	22	23
15	217	217	240	213	196	212	211	196	120	63	57	48
30	273	220	218	177	198	201	169	148	108	97	51	36
45	230	209	199	188	189	212	180	140	107	72	43	26
00	250	233	208	200	181	210	157	116	92	61	49	23

Hr Total 970 879 865 778 764 835 717 600 427 293 200 133

24 Hour Total : 14436  
 AM peak hour begins : 08:15 AM peak volume : 1816 Peak hour factor : 0.96  
 PM peak hour begins : 12:00 PM peak volume : 970 Peak hour factor : 0.89  
 \*\*\*\*\*

Jun 25 Westbound Volume for Lane 2

End Time	00	01	02	03	04	05	06	07	08	09	10	11
15	11	3	3	3	2	1	12	15	49	77	43	68
30	5	2	0	2	4	2	5	27	53	52	44	46
45	7	0	0	0	1	10	10	34	72	52	34	54
00	3	3	0	0	2	6	19	38	79	41	45	47

Hr Total 26 8 3 5 9 19 46 114 253 222 166 215

End Time	12	13	14	15	16	17	18	19	20	21	22	23
15	49	69	71	66	85	133	87	58	31	33	23	16
30	69	46	47	54	87	126	98	61	29	19	15	11
45	60	61	59	63	58	110	91	47	34	33	18	10
00	56	55	65	42	106	88	66	53	33	19	15	5

Hr Total 234 231 242 225 336 457 342 219 127 104 71 42

24 Hour Total : 3716  
 AM peak hour begins : 08:15 AM peak volume : 281 Peak hour factor : 0.89  
 PM peak hour begins : 16:45 PM peak volume : 475 Peak hour factor : 0.89  
 \*\*\*\*\*

\*\*\*\*\*

Data File : D0625020.PRN  
 Station : 000000062302  
 Identification : 000411692110 Interval : 15 minutes  
 Start date : Jun 25, 14 Start time : 00:00  
 Stop date : Jun 25, 14 Stop time : 24:00  
 City/Town : Coral Gables, FL County : Dade  
 Location : Biltmore Way Bet Segovia & Hernando Sts

\*\*\*\*\*

Jun 25 Total Volume for All Lanes

End Time	00	01	02	03	04	05	06	07	08	09	10	11
15	36	10	9	5	8	16	56	247	455	535	301	281
30	24	8	1	6	9	14	87	323	495	419	252	269
45	26	5	7	2	10	41	146	338	513	377	264	273
00	17	6	3	3	9	49	200	423	554	355	310	264

Hr Total 103 29 20 16 36 120 489 1331 2017 1686 1127 1087

End Time	12	13	14	15	16	17	18	19	20	21	22	23
15	266	286	311	279	281	345	298	254	151	96	80	64
30	342	266	265	231	285	327	267	209	137	116	66	47
45	290	270	258	251	247	322	271	187	141	105	61	36
00	306	288	273	242	287	298	223	169	125	80	64	28

Hr Total 1204 1110 1107 1003 1100 1292 1059 819 554 397 271 175

24 Hour Total : 18152  
 AM peak hour begins : 08:15 AM peak volume : 2097 Peak hour factor : 0.95  
 PM peak hour begins : 17:00 PM peak volume : 1292 Peak hour factor : 0.94  
 \*\*\*\*\*

\*\*\*\*\*  
 Data File : D0624021.PRN  
 Station : 000000062301  
 Identification : 000058410124 Interval : 15 minutes  
 Start date : Jun 24, 14 Start time : 00:00  
 Stop date : Jun 24, 14 Stop time : 24:00  
 City/Town : Coral Gables, FL County : Dade  
 Location : Valencia Av Bet Lejeune Rd & Hernando St  
 \*\*\*\*\*

Jun 24 Eastbound Volume for Lane 1

End Time	00	01	02	03	04	05	06	07	08	09	10	11
15	0	0	0	0	0	0	2	19	32	63	21	7
30	2	0	0	1	1	2	5	32	46	34	16	15
45	1	0	0	1	1	3	11	31	70	28	14	16
00	2	0	0	0	0	2	9	22	74	21	16	12
Hr Total	5	0	0	2	2	7	27	104	222	146	67	50

End Time	12	13	14	15	16	17	18	19	20	21	22	23
15	6	15	15	13	12	20	12	9	4	7	3	3
30	16	15	11	14	16	11	15	3	11	3	2	2
45	16	7	14	15	13	11	16	4	4	4	2	1
00	23	9	16	19	13	14	11	2	3	4	1	5
Hr Total	61	46	56	61	54	56	54	18	22	18	8	11

24 Hour Total : 1097  
 AM peak hour begins : 08:15 AM peak volume : 253 Peak hour factor : 0.85  
 PM peak hour begins : 12:15 PM peak volume : 70 Peak hour factor : 0.76  
 \*\*\*\*\*

Jun 24 Westbound Volume for Lane 2

End Time	00	01	02	03	04	05	06	07	08	09	10	11
15	3	0	1	0	0	0	5	12	24	28	41	46
30	5	1	1	0	0	0	6	20	31	39	47	36
45	2	1	1	0	1	2	6	19	36	32	31	47
00	3	0	0	0	0	2	4	28	43	42	27	52
Hr Total	13	2	3	0	1	4	21	79	134	141	146	181

End Time	12	13	14	15	16	17	18	19	20	21	22	23
15	53	55	44	54	68	104	101	54	43	21	5	2
30	56	45	48	47	66	123	80	51	19	21	8	7
45	51	39	49	53	89	124	86	36	27	17	8	4
00	53	55	49	54	75	120	75	24	32	16	4	2
Hr Total	213	194	190	208	298	471	342	165	121	75	25	15

24 Hour Total : 3042  
 AM peak hour begins : 11:30 AM peak volume : 208 Peak hour factor : 0.93  
 PM peak hour begins : 17:00 PM peak volume : 471 Peak hour factor : 0.95  
 \*\*\*\*\*

Traffic Survey Specialists, Inc. 624 Gardenia Terrace  
 Delray Beach, Florida 33444 Phone (561) 272-3255  
 Volume Report with 24 Hour Totals

\*\*\*\*\*

Data File : D0624021.PRN  
 Station : 000000062301  
 Identification : 000058410124 Interval : 15 minutes  
 Start date : Jun 24, 14 Start time : 00:00  
 Stop date : Jun 24, 14 Stop time : 24:00  
 City/Town : Coral Gables, FL County : Dade  
 Location : Valencia Av Bet Lejeune Rd & Hernando St

\*\*\*\*\*

Jun 24 Total Volume for All Lanes

End Time	00	01	02	03	04	05	06	07	08	09	10	11
15	3	0	1	0	0	0	7	31	56	91	62	53
30	7	1	1	1	1	2	11	52	77	73	63	51
45	3	1	1	1	2	5	17	50	106	60	45	63
00	5	0	0	0	0	4	13	50	117	63	43	64

Hr Total 18 2 3 2 3 11 48 183 356 287 213 231

End Time	12	13	14	15	16	17	18	19	20	21	22	23
15	59	70	59	67	80	124	113	63	47	28	8	5
30	72	60	59	61	82	134	95	54	30	24	10	9
45	67	46	63	68	102	135	102	40	31	21	10	5
00	76	64	65	73	88	134	86	26	35	20	5	7

Hr Total 274 240 246 269 352 527 396 183 143 93 33 26

24 Hour Total : 4139  
 AM peak hour begins : 08:15 AM peak volume : 391 Peak hour factor : 0.84  
 PM peak hour begins : 17:00 PM peak volume : 527 Peak hour factor : 0.98  
 \*\*\*\*\*

\*\*\*\*\*

Data File : D0625022.PRN  
 Station : 000000062301  
 Identification : 000058410124 Interval : 15 minutes  
 Start date : Jun 25, 14 Start time : 00:00  
 Stop date : Jun 25, 14 Stop time : 24:00  
 City/Town : Coral Gables, FL County : Dade  
 Location : Valencia Av Bet Lejeune Rd & Hernando St

\*\*\*\*\*

Jun 25 Eastbound Volume for Lane 1

End Time	00	01	02	03	04	05	06	07	08	09	10	11
15	0	0	0	0	0	2	0	16	41	49	24	18
30	1	1	0	0	0	2	6	23	57	40	15	11
45	0	0	0	0	1	1	10	23	61	29	10	8
00	0	0	0	0	0	4	13	27	65	21	19	25

Hr Total	1	1	0	0	1	9	29	89	224	139	68	62
----------	---	---	---	---	---	---	----	----	-----	-----	----	----

End Time	12	13	14	15	16	17	18	19	20	21	22	23
15	14	20	16	15	21	9	13	14	6	5	3	3
30	17	9	21	13	11	13	7	11	6	7	1	1
45	19	17	15	18	12	18	16	6	3	2	1	1
00	12	18	15	14	14	27	5	3	8	5	3	1

Hr Total	62	64	67	60	58	67	41	34	23	19	8	6
----------	----	----	----	----	----	----	----	----	----	----	---	---

24 Hour Total : 1132  
 AM peak hour begins : 08:15 AM peak volume : 232 Peak hour factor : 0.89  
 PM peak hour begins : 13:30 PM peak volume : 72 Peak hour factor : 0.86

\*\*\*\*\*

Jun 25 Westbound Volume for Lane 2

End Time	00	01	02	03	04	05	06	07	08	09	10	11
15	1	1	2	0	0	1	3	13	28	36	30	40
30	5	0	0	0	0	1	10	17	30	41	39	47
45	2	0	1	0	2	1	4	27	23	34	33	40
00	1	2	0	0	0	1	2	22	42	40	36	58

Hr Total	9	3	3	0	2	4	19	79	123	151	138	185
----------	---	---	---	---	---	---	----	----	-----	-----	-----	-----

End Time	12	13	14	15	16	17	18	19	20	21	22	23
15	50	36	43	44	80	148	106	44	26	28	8	4
30	47	41	56	67	74	111	102	44	26	20	8	5
45	48	45	47	65	86	126	91	30	23	15	7	3
00	69	55	35	53	80	92	67	45	20	22	2	6

Hr Total	214	177	181	229	320	477	366	163	95	85	25	18
----------	-----	-----	-----	-----	-----	-----	-----	-----	----	----	----	----

24 Hour Total : 3066  
 AM peak hour begins : 11:15 AM peak volume : 195 Peak hour factor : 0.84  
 PM peak hour begins : 17:00 PM peak volume : 477 Peak hour factor : 0.81

\*\*\*\*\*



Traffic Survey Specialists, Inc. 624 Gardenia Terrace  
 Delray Beach, Florida 33444 Phone (561) 272-3255  
 Volume Report with 24 Hour Totals

\*\*\*\*\*

Data File : D0625022.PRN  
 Station : 000000062301  
 Identification : 000058410124 Interval : 15 minutes  
 Start date : Jun 25, 14 Start time : 00:00  
 Stop date : Jun 25, 14 Stop time : 24:00  
 City/Town : Coral Gables, FL County : Dade  
 Location : Valencia Av Bet Lejeune Rd & Hernando St

\*\*\*\*\*

Jun 25 Total Volume for All Lanes

End Time	00	01	02	03	04	05	06	07	08	09	10	11
15	1	1	2	0	0	3	3	29	69	85	54	58
30	6	1	0	0	0	3	16	40	87	81	54	58
45	2	0	1	0	3	2	14	50	84	63	43	48
00	1	2	0	0	0	5	15	49	107	61	55	83

Hr Total 10 4 3 0 3 13 48 168 347 290 206 247

End Time	12	13	14	15	16	17	18	19	20	21	22	23
15	64	56	59	59	101	157	119	58	32	33	11	7
30	64	50	77	80	85	124	109	55	32	27	9	6
45	67	62	62	83	98	144	107	36	26	17	8	4
00	81	73	50	67	94	119	72	48	28	27	5	7

Hr Total 276 241 248 289 378 544 407 197 118 104 33 24

24 Hour Total : 4198  
 AM peak hour begins : 08:15 AM peak volume : 363 Peak hour factor : 0.85  
 PM peak hour begins : 17:00 PM peak volume : 544 Peak hour factor : 0.87

\*\*\*\*\*

# Signal Timings

### TOD Schedule Report

for 5120: Billmore Way&Hernando St

Print Date:  
5/4/2014

Print Time:  
8:29 AM

Amet	Intersection	TOD Schedule	Op Mode	Plan #	Cycle	Offset	TOD Setting	Active PhaseBank	Active Maximal
5120	Billmore Way&Hernando St	DOW-1		N/A	0	0	N/A	0	Max 0

**Signal**



Active Phase Bank: Phase Bank 1

Phase	Walk			Don't Walk			Min Initial			Veh Est			Max Limit			Max 2			Yellow	Red
	Phase Bank																			
	1	2	3	1	2	3	1	2	3	1	2	3	1	2	3	1	2	3		
1 -	0	0	0	0	0	0	0	0	0	0	0	0	0	0	0	0	0	0	0	0
2 WBT	0	0	0	0	0	0	12	7	7	1	1	1	30	30	30	0	30	30	4	1
3 -	0	0	0	0	0	0	0	0	0	0	0	0	0	0	0	0	0	0	0	0
4 NBT	2	2	2	14	14	14	7	7	7	3.5	2.5	2.5	15	15	15	25	18	18	4	0.6
5 -	0	0	0	0	0	0	0	0	0	0	0	0	0	0	0	0	0	0	0	0
6 EBT	0	0	0	0	0	0	12	7	7	1	1	1	30	30	30	0	30	30	4	1
7 -	0	0	0	0	0	0	0	0	0	0	0	0	0	0	0	0	0	0	0	0
8 SBT	2	2	2	14	14	14	7	7	7	3.5	2.5	2.5	15	15	15	25	18	18	4	0.6

Last In Service Date: unknown

Permitted Phases	
	12345678
Default:	-2-4-6-8
External Permit 0	---
External Permit 1	---
External Permit 2	---

Current TOD Schedule	Plan	Cycle	Green Time								Ring Offset	Offset
			1	2	3	4	5	6	7	8		
			WBT	NBT	EBT	SBT						
3		90	0	60	0	30	0	60	0	30	0	79
4		70	0	60	0	10	0	60	0	10	0	43
5		90	0	55	0	25	0	55	0	25	0	5
6		80	0	34	0	16	0	34	0	16	0	18
7		90	0	60	0	20	0	60	0	20	0	59
8		100	0	80	0	10	0	80	0	10	0	51
12		80	0	60	0	10	0	60	0	10	0	27
14		75	0	53	0	12	0	53	0	12	0	2

Local TOD Schedule			
Time	Plan	DOW	
0000	14	Su	M T W Th F S
0030	Free		M T W Th F
0100	Free	Su	S
0200	Free		M T W Th F
0300	Free	Su	S
0600	14	Su	M T W Th F S
0700	5		M T W Th F
0830	6		M T W Th F
1000	6	Su	S
1530	7		M T W Th F
1900	12		M T W Th F
2100	14		M T W Th F
2200	14	Su	S

**Current Time of Day Function**

<u>Time</u>	<u>Function</u>	<u>Settings *</u>	<u>Day of Week</u>
0000	TOD OUTPUTS	-----	SuM T W ThF S

**Local Time of Day Function**

<u>Time</u>	<u>Function</u>	<u>Settings *</u>	<u>Day of Week</u>
0000	TOD OUTPUTS	-----	SuM T W ThF S

**\* Settings**

Blank - FREE - Phase Bank 1, Max 1  
 Blank - Plan - Phase Bank 1, Max 2  
 1 - Phase Bank 2, Max 1  
 2 - Phase Bank 2, Max 2  
 3 - Phase Bank 3, Max 1  
 4 - Phase Bank 3, Max 2  
 5 - EXTERNAL PERMIT 1  
 6 - EXTERNAL PERMIT 2  
 7 - X-PED OMIT  
 8 - TBA

***No Calendar Defined/Enabled***

**TOD Schedule Report**  
for 3117: LaJolla Rd&Valencia Av

Print Date:  
5/4/2014

Print Time:  
8:15 AM

Asset	Intersection	TOD Schedule	Op Mode	Plan #	Cycle	Offset	TOD Setting	Active PhaseBank	Active Maximum
3117	LaJolla Rd&Valencia Av	DOW-1		N/A	0	0	N/A	0	Max 0

**Splits**

PH1	PH2	PH3	PH4	PH5	PH6	PH7	PH8
-	SBT	-	WBT	-	NBT	-	-
0	0	0	0	0	0	0	0



Active Phase Bank: Phase Bank 1

Phase	Walk			Don't Walk			Min Initial			Veh Ext			Max Limit			Max 2			Yellow	Red
	1	2	3	1	2	3	1	2	3	1	2	3	1	2	3	1	2	3		
1 -	0	0	0	0	0	0	0	0	0	0	0	0	0	0	0	0	0	0	0	0
2 SBT	0	0	0	0	0	0	16	16	16	1	1	1	41	41	41	0	41	41	4	2
3 -	0	0	0	0	0	0	0	0	0	0	0	0	0	0	0	0	0	0	0	0
4 WBT	7	7	7	9	9	9	7	7	7	2.5	2.5	2.5	20	20	20	68	28	28	4	0.8
5 -	0	0	0	0	0	0	0	0	0	0	0	0	0	0	0	0	0	0	0	0
6 NBT	0	0	0	0	0	0	16	16	16	1	1	1	41	41	41	0	41	41	4	2
7 -	0	0	0	0	0	0	0	0	0	0	0	0	0	0	0	0	0	0	0	0
8 -	0	0	0	0	0	0	0	0	0	0	0	0	0	0	0	0	0	0	0	0

Last In Service Date: unknown

**Permitted Phases**

	<b>12345678</b>
Default	-2-4-8-
External Permit 0	_____
External Permit 1	_____
External Permit 2	_____

Current TOD Schedule	Plan	Cycle	Green Time									Ring Offset	Offset
			1	2	3	4	5	6	7	8			
			-	SBT	-	WBT	-	NBT	-	-	-	-	-
	3	90	0	61	0	16	0	61	0	0	0	0	4
	4	70	0	41	0	16	0	41	0	0	0	0	4
	5	160	0	111	0	56	0	111	0	0	0	0	166
	6	120	0	64	0	46	0	64	0	0	0	0	67
	7	130	0	101	0	68	0	101	0	0	0	0	96
	8	100	0	61	0	28	0	61	0	0	0	0	63
	12	80	0	49	0	20	0	49	0	0	0	0	53
	14	75	0	48	0	18	0	48	0	0	0	0	9

**Local TOD Schedule**

Time	Plan	DOW
0000	14	Su M T W Th F S
0030	Flash	M T W Th F
0100	Flash	Su
0200	Flash	M T W Th F
0300	Flash	Su
0600	14	Su M T W Th F S
0700	6	M T W Th F
0830	6	M T W Th F
1000	6	Su
1530	7	M T W Th F
1900	12	M T W Th F
2100	14	M T W Th F
2200	14	Su

**Current Time of Day Function**

<u>Time</u>	<u>Function</u>	<u>Settings *</u>	<u>Day of Week</u>
0000	TOD OUTPUTS	-----	SuM T W ThF S

**Local Time of Day Function**

<u>Time</u>	<u>Function</u>	<u>Settings *</u>	<u>Day of Week</u>
0000	TOD OUTPUTS	-----	SuM T W ThF S

**\* Settings**

Blank - FREE - Phase Bank 1, Max 1  
 Blank - Plan - Phase Bank 1, Max 2  
 1 - Phase Bank 2, Max 1  
 2 - Phase Bank 2, Max 2  
 3 - Phase Bank 3, Max 1  
 4 - Phase Bank 3, Max 2  
 5 - EXTERNAL PERMIT 1  
 6 - EXTERNAL PERMIT 2  
 7 - X-PED OMIT  
 8 - TBA

***No Calendar Defined/Enabled***

## TOD Schedule Report for 6418: Segovia St&Valencia Av

Print Date:  
5/4/2014

Print Time:  
8:35 AM

Asset	Intersection	TOD Schedule	Op Mode	Plan #	Cycle	Offset	TOD Setting	Active PhaseBank	Active Maximum
6418	Segovia St&Valencia Av	DOW-1		N/A	0	0	N/A	0	Max 0

### Splits

PH1	PH2	PH3	PH4	PH5	PH6	PH7	PH8
-	SBT	-	WBT	-	NBT	-	EBT
0	0	0	0	0	0	0	0

Active Phase Bank: Phase Bank 1

Phase	Walk									Don't Walk									Min Initial			Veh Ext			Max Limit			Max 2			Yellow	Red
	Phase Bank																															
	1	2	3	1	2	3	1	2	3	1	2	3	1	2	3	1	2	3	1	2	3	1	2	3								
1 -	0	0	0	0	0	0	0	0	0	0	0	0	0	0	0	0	0	0	0	0	0	0	0	0	0	0	0	0	0			
2 SBT	0	0	0	0	0	0	0	0	0	0	0	0	0	0	0	0	0	0	16	16	16	1	1	1	30	35	35	0	0	0	4	0.6
3 -	0	0	0	0	0	0	0	0	0	0	0	0	0	0	0	0	0	0	0	0	0	0	0	0	0	0	0	0	0			
4 WBT	2	2	2	16	16	16	7	7	7	3.5	3.5	3.5	30	20	20	0	0	0	0	0	0	0	0	0	4	0.5						
5 -	0	0	0	0	0	0	0	0	0	0	0	0	0	0	0	0	0	0	0	0	0	0	0	0	0	0	0	0	0			
6 NBT	0	0	0	0	0	0	16	16	16	1	1	1	20	35	35	0	0	0	0	0	0	0	0	0	4	0.6						
7 -	0	0	0	0	0	0	0	0	0	0	0	0	0	0	0	0	0	0	0	0	0	0	0	0	0	0	0	0	0			
8 EBT	2	2	2	16	16	16	7	7	7	3.5	3.5	3.5	30	20	20	0	0	0	0	0	0	0	0	0	4	0.5						

Last In Service Date: unknown

Permitted Phases	
	12345678
Default	-2-4-6-8
External Perm. 0	---
External Perm. 1	---
External Perm. 2	---

Current TOD Schedule	Plan	Cycle	1	2	3	4	5	6	7	8	Ring Offset	Offset
			-	SBT	-	WBT	-	NBT	-	EBT		

Local TOD Schedule		
Time	Plan	DOW
0000	Free	Su M T W Th F S

**Current Time of Day Function**

<u>Time</u>	<u>Function</u>	<u>Settings *</u>	<u>Day of Week</u>
0000	TOD OUTPUTS	-----	SuM T W ThF S

**Local Time of Day Function**

<u>Time</u>	<u>Function</u>	<u>Settings *</u>	<u>Day of Week</u>
0000	TOD OUTPUTS	-----	SuM T W ThF S

**\* Settings**

Blank - FREE - Phase Bank 1, Max 1  
 Blank - Plan - Phase Bank 1, Max 2  
 1 - Phase Bank 2, Max 1  
 2 - Phase Bank 2, Max 2  
 3 - Phase Bank 3, Max 1  
 4 - Phase Bank 3, Max 2  
 5 - EXTERNAL PERMIT 1  
 6 - EXTERNAL PERMIT 2  
 7 - X-PED OMIT  
 8 - TBA

***No Calendar Defined/Enabled***



# **Historic Background Growth**

# 14181  
Nov 2016

**Valencia Apartments**  
Background Growth Rate

Station	Location	2010	2011	2012	2013	2014	2015
0024	SR 953/LeJeune Rd, 200' S Coral Way/SR 972	44,500	35,500	35,500	34,000	44,500	35,500
1048	SR 976/Bird Rd, 200' W SW 42 Av	40,500	38,000	45,500	41,500	38,000	39,000
0035	SR 959/Red Rd/SW 57 Av, 200' S Coral Way/SW 24 St	15,700	12,900	13,800	13,800	14,200	15,200
1053	SR 953/ LeJeune Rd, 760' N Ponce De Leon Blvd	25,500	24,500	25,000	28,500	24,000	26,000
2534	SR 972/ Coral Way, 200' E SW 37 Av	43,000	42,500	36,000	37,000	41,500	35,500
0118	SR 90/US-41/SW 8 ST, 200' E Red Rd/SW 57 Av	44,500	41,500	40,000	39,000	41,500	44,000
Total		213,700	194,900	195,800	193,800	203,700	195,200
Yearly Growth			-8.8%	0.5%	-1.0%	5.1%	-4.2%
Growth Trend							-1.7%

FLORIDA DEPARTMENT OF TRANSPORTATION  
TRANSPORTATION STATISTICS OFFICE  
2015 HISTORICAL AADT REPORT

COUNTY: 87 - MIAMI-DADE

SITE: 0024 - SR 953/LEJEUNE RD, 200' S CORAL WAY/SR 972

YEAR	AADT		DIRECTION 1	DIRECTION 2	*K FACTOR	D FACTOR	T FACTOR
2015	35500	C	N 16500	S 19000	9.00	57.40	4.60
2014	44500	C	N 23500	S 21000	9.00	59.30	5.90
2013	34000	C	N 18000	S 16000	9.00	58.90	5.70
2012	35500	C	N 18000	S 17500	9.00	59.70	4.00
2011	35500	C	N 18000	S 17500	9.00	58.20	5.70
2010	44500	C	N 22000	S 22500	7.87	58.27	3.80
2009	43000	C	N 22500	S 20500	7.98	59.96	3.20
2008	45000	C	N 23500	S 21500	8.07	66.31	3.50
2007	42000	C	N 22000	S 20000	7.90	63.12	4.70
2006	34000	C	N 15000	S 19000	7.39	58.66	7.20
2005	48000	F	N 21500	S 26500	7.70	65.70	5.50
2004	41000	C	N 18500	S 22500	8.20	67.10	9.00
2003	37500	C	N 20000	S 17500	8.10	72.30	5.00
2002	39000	C	N 17500	S 21500	9.20	68.00	4.30
2001	39000	C	N 20500	S 18500	8.20	53.50	5.70
2000	40500	C	N 21000	S 19500	8.20	53.10	4.30

AADT FLAGS: C = COMPUTED; E = MANUAL ESTIMATE; F = FIRST YEAR ESTIMATE  
S = SECOND YEAR ESTIMATE; T = THIRD YEAR ESTIMATE; F = FOURTH YEAR ESTIMATE  
V = FIFTH YEAR ESTIMATE; 6 = SIXTH YEAR ESTIMATE; X = UNKNOWN

\*K FACTOR: STARTING WITH YEAR 2011 IS STANDARDK, PRIOR YEARS ARE K30 VALUES

FLORIDA DEPARTMENT OF TRANSPORTATION  
TRANSPORTATION STATISTICS OFFICE  
2015 HISTORICAL AADT REPORT

COUNTY: 87 - MIAMI-DADE

SITE: 0035 - SR 959/RED RD/SW 57 AV, 200' S CORAL WAY/SW 24 ST

YEAR	AADT		DIRECTION 1		DIRECTION 2	*K FACTOR	D FACTOR	T FACTOR	
2015	15200	C	N	7900	S	7300	9.00	57.40	5.00
2014	14200	C	N	7000	S	7200	9.00	59.30	5.40
2013	13800	F	N	7200	S	6600	9.00	58.90	3.20
2012	13800	C	N	7200	S	6600	9.00	59.70	3.20
2011	12900	C	N	6800	S	6100	9.00	58.20	2.80
2010	15700	C	N	7700	S	8000	7.87	58.27	2.80
2009	15600	C	N	8400	S	7200	7.98	59.96	7.80
2008	15100	C	N	8000	S	7100	8.07	66.31	7.50
2007	15600	C	N	8000	S	7600	7.90	63.12	5.60
2006	16800	C	N	8200	S	8600	7.39	58.66	3.70
2005	17800	C	N	8500	S	9300	7.70	65.70	5.00
2004	17500	C	N	8300	S	9200	8.20	67.10	5.00
2003	16900	C	N	8300	S	8600	8.10	72.30	4.50
2002	17400	C	N	9000	S	8400	9.20	68.00	5.30
2001	17500	C	N	8700	S	8800	8.20	53.50	4.10
2000	15700	C	N	8000	S	7700	8.20	53.10	7.00

AADT FLAGS: C = COMPUTED; E = MANUAL ESTIMATE; F = FIRST YEAR ESTIMATE  
S = SECOND YEAR ESTIMATE; T = THIRD YEAR ESTIMATE; F = FOURTH YEAR ESTIMATE  
V = FIFTH YEAR ESTIMATE; 6 = SIXTH YEAR ESTIMATE; X = UNKNOWN

\*K FACTOR: STARTING WITH YEAR 2011 IS STANDARDK, PRIOR YEARS ARE K30 VALUES

FLORIDA DEPARTMENT OF TRANSPORTATION  
TRANSPORTATION STATISTICS OFFICE  
2015 HISTORICAL AADT REPORT

COUNTY: 87 - MIAMI-DADE

SITE: 0118 - SR 90/US-41/SW 8 ST, 200' E RED RD/SW 57 AV

YEAR	AADT		DIRECTION 1		DIRECTION 2	*K FACTOR	D FACTOR	T FACTOR
2015	44000	C	E 21500		W 22500	9.00	57.40	7.80
2014	41500	C	E 21000		W 20500	9.00	59.30	10.40
2013	39000	C	E 20000		W 19000	9.00	58.90	5.10
2012	40000	C	E 21000		W 19000	9.00	59.70	8.00
2011	41000	C	E 21500		W 19500	9.00	58.20	6.20
2010	44500	C	E 22000		W 22500	7.87	58.27	6.20
2009	41500	C	E 21000		W 20500	7.98	59.96	5.90
2008	42500	C	E 20500		W 22000	8.07	66.31	7.50
2007	46000	C	E 23000		W 23000	7.90	63.12	10.30
2006	48500	C	E 21500		W 27000	7.39	58.66	12.80
2005	48000	C	E 22500		W 25500	7.70	65.70	11.70
2004	46500	C	E 22000		W 24500	8.20	67.10	11.70
2003	46500	C	E 23500		W 23000	8.10	72.30	4.50
2002	21000	C	E 10500		W 10500	9.20	68.00	4.50
2001	30000	C	E 14500		W 15500	8.20	53.50	8.60
2000	20000	C	E 10000		W 10000	8.20	53.10	4.70

AADT FLAGS: C = COMPUTED; E = MANUAL ESTIMATE; F = FIRST YEAR ESTIMATE  
S = SECOND YEAR ESTIMATE; T = THIRD YEAR ESTIMATE; F = FOURTH YEAR ESTIMATE  
V = FIFTH YEAR ESTIMATE; 6 = SIXTH YEAR ESTIMATE; X = UNKNOWN

\*K FACTOR: STARTING WITH YEAR 2011 IS STANDARDK, PRIOR YEARS ARE K30 VALUES

FLORIDA DEPARTMENT OF TRANSPORTATION  
TRANSPORTATION STATISTICS OFFICE  
2015 HISTORICAL AADT REPORT

COUNTY: 87 - MIAMI-DADE

SITE: 1048 - SR 976/BIRD RD, 200' W SW 42 AV

YEAR	AADT		DIRECTION 1		DIRECTION 2	*K FACTOR	D FACTOR	T FACTOR
2015	39000	C	E 20500	W	18500	9.00	57.40	5.30
2014	38000	C	E 18500	W	19500	9.00	59.30	4.60
2013	41500	C	E 20000	W	21500	9.00	58.90	4.40
2012	45500	C	E 22000	W	23500	9.00	59.70	4.00
2011	38000	C	E 20000	W	18000	9.00	58.20	4.60
2010	40500	C	E 19500	W	21000	7.87	58.27	3.00
2009	40500	C	E 20000	W	20500	7.98	59.96	3.70
2008	38000	C	E 19500	W	18500	8.07	66.31	5.10
2007	40500	C	E 21000	W	19500	7.90	63.12	5.50
2006	41500	C	E 21000	W	20500	7.39	58.66	6.70
2005	51000	F	E 24500	W	26500	7.70	65.70	5.50
2004	43500	C	E 21000	W	22500	8.20	67.10	7.10
2003	40000	C	E 20000	W	20000	8.10	72.30	6.10
2002	45000	C	E 23500	W	21500	9.20	68.00	4.40
2001	47500	C	E 22500	W	25000	8.20	53.50	5.80
2000	44500	C	E 22500	W	22000	8.20	53.10	3.70

AADT FLAGS: C = COMPUTED; E = MANUAL ESTIMATE; F = FIRST YEAR ESTIMATE  
S = SECOND YEAR ESTIMATE; T = THIRD YEAR ESTIMATE; F = FOURTH YEAR ESTIMATE  
V = FIFTH YEAR ESTIMATE; 6 = SIXTH YEAR ESTIMATE; X = UNKNOWN

\*K FACTOR: STARTING WITH YEAR 2011 IS STANDARDK, PRIOR YEARS ARE K30 VALUES

FLORIDA DEPARTMENT OF TRANSPORTATION  
 TRANSPORTATION STATISTICS OFFICE  
 2015 HISTORICAL AADT REPORT

COUNTY: 87 - MIAMI-DADE

SITE: 1053 - SR 953/LEJEUNE RD, 760' N PONCE DE LEON BLVD

YEAR	AADT		DIRECTION 1		DIRECTION 2	*K FACTOR	D FACTOR	T FACTOR
2015	26000	C	N 13000		S 13000	9.00	57.40	2.40
2014	24000	C	N 11000		S 13000	9.00	59.30	2.60
2013	28500	C	N 16000		S 12500	9.00	58.90	5.80
2012	25000	C	N 12000		S 13000	9.00	59.70	2.80
2011	24500	C	N 12000		S 12500	9.00	58.20	2.40
2010	25500	C	N 12500		S 13000	7.87	58.27	2.40
2009	24500	C	N 12000		S 12500	7.98	59.96	2.60
2008	24000	C	N 11500		S 12500	8.07	66.31	6.90
2007	24500	C	N 12000		S 12500	7.90	63.12	6.90
2006	27000	C	N 13000		S 14000	7.39	58.66	14.80
2005	29000	C	N 14000		S 15000	7.70	65.70	3.10
2004	28000	C	N 13500		S 14500	8.20	67.10	3.10
2003	25500	C	N 12500		S 13000	8.10	72.30	4.60
2002	25500	C	N 13000		S 12500	9.20	68.00	4.40
2001	24000	C	N 11500		S 12500	8.20	53.50	7.30
2000	26000	C	N 13500		S 12500	8.20	53.10	3.00

AADT FLAGS: C = COMPUTED; E = MANUAL ESTIMATE; F = FIRST YEAR ESTIMATE  
 S = SECOND YEAR ESTIMATE; T = THIRD YEAR ESTIMATE; F = FOURTH YEAR ESTIMATE  
 V = FIFTH YEAR ESTIMATE; 6 = SIXTH YEAR ESTIMATE; X = UNKNOWN

\*K FACTOR: STARTING WITH YEAR 2011 IS STANDARDK, PRIOR YEARS ARE K30 VALUES

FLORIDA DEPARTMENT OF TRANSPORTATION  
 TRANSPORTATION STATISTICS OFFICE  
 2015 HISTORICAL AADT REPORT

COUNTY: 87 - MIAMI-DADE

SITE: 2534 - SR 972/CORAL WAY, 200' E SW 37 AVENUE

YEAR	AADT		DIRECTION 1		DIRECTION 2	*K FACTOR	D FACTOR	T FACTOR
2015	35500	C	E 16000		W 19500	9.00	57.40	5.90
2014	41500	C	E 22000		W 19500	9.00	59.30	10.00
2013	37000	C	E 17000		W 20000	9.00	58.90	2.20
2012	36000	C	E 18000		W 18000	9.00	59.70	2.00
2011	42500	C	E 21000		W 21500	9.00	58.20	3.30
2010	43000	C	E 21000		W 22000	7.87	58.27	4.10
2009	38000	C	E 19000		W 19000	7.98	59.96	2.90
2008	37000	C	E 17500		W 19500	8.07	66.31	2.40
2007	40500	C	E 19000		W 21500	7.90	63.12	1.40
2006	40500	C	E 18500		W 22000	7.39	58.66	2.00
2005	44000	C	E 20000		W 24000	7.70	65.70	2.40
2004	43500	C	E 22500		W 21000	8.20	67.10	6.40
2003	31500	C	E 13500		W 18000	8.10	72.30	4.30
2002	36500	C	E 18000		W 18500	9.20	68.00	5.30
2001	34000	C	E 16500		W 17500	8.20	53.50	3.90
2000	31500	C	E 15500		W 16000	8.20	53.10	5.70

AADT FLAGS: C = COMPUTED; E = MANUAL ESTIMATE; F = FIRST YEAR ESTIMATE  
 S = SECOND YEAR ESTIMATE; T = THIRD YEAR ESTIMATE; F = FOURTH YEAR ESTIMATE  
 V = FIFTH YEAR ESTIMATE; 6 = SIXTH YEAR ESTIMATE; X = UNKNOWN

\*K FACTOR: STARTING WITH YEAR 2011 IS STANDARDK, PRIOR YEARS ARE K30 VALUES




# **Cardinal Distribution**

Valencia\_Cardinal Distribution

TAZ 1078

DIRECTION	2010	2040	2018
NNE	19.70%	18.50%	19.38%
ENE	20.00%	22.10%	20.56%
ESE	5.50%	4.00%	5.10%
SSE	3.00%	6.10%	3.83%
SSW	15.50%	12.70%	14.75%
WSW	11.80%	10.00%	11.32%
WNW	10.00%	10.20%	10.05%
NNW	14.60%	16.20%	15.03%

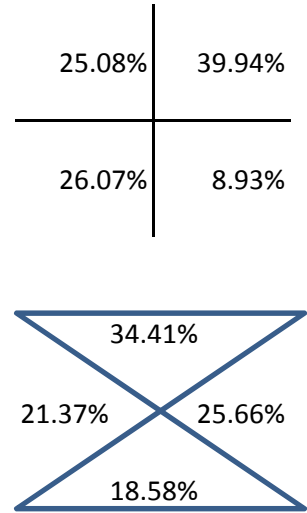

**FDOT LOS Handbook Tables  
&  
Seasonal Factors**

**Generalized Peak Hour Directional Volumes for Florida's Urbanized Areas<sup>1</sup>**

**TABLE 7**

12/18/12

INTERRUPTED FLOW FACILITIES						UNINTERRUPTED FLOW FACILITIES					
<b>STATE SIGNALIZED ARTERIALS</b>						<b>FREEWAYS</b>					
<b>CLASS I (40 mph or higher posted speed limit)</b>						Lanes	B	C	D	E	
Lanes	Median	B	C	D	E	2	2,260	3,020	3,660	3,940	
1	Undivided	*	830	880	**	3	3,360	4,580	5,500	6,080	
2	Divided	*	1,910	2,000	**	4	4,500	6,080	7,320	8,220	
3	Divided	*	2,940	3,020	**	5	5,660	7,680	9,220	10,360	
4	Divided	*	3,970	4,040	**	6	7,900	10,320	12,060	12,500	
<b>CLASS II (35 mph or slower posted speed limit)</b>						<b>FREEWAY ADJUSTMENTS</b>					
Lanes	Median	B	C	D	E	Auxiliary Lane	Ramp Metering				
1	Undivided	*	370	750	800	+ 1,000	+ 5%				
2	Divided	*	730	1,630	1,700						
3	Divided	*	1,170	2,520	2,560						
4	Divided	*	1,610	3,390	3,420						
<b>NON-STATE SIGNALIZED ROADWAY ADJUST</b>						<b>UNINTERRUPTED FLOW HIGHWAYS</b>					
(Alter corresponding state volumes by the indicated percent.)						Lanes	Median	B	C	D	E
Non-State Signalized Roadways - 10%						1	Undivided	420	840	1,190	1,640
<b>MEDIAN &amp; TURN LANE ADJUSTMENTS</b>						2	Divided	1,810	2,560	3,240	3,590
Lanes	Median	Exclusive Left Lanes	Exclusive Right Lanes	Adjustment Factors		3	Divided	2,720	3,840	4,860	5,380
1	Divided	Yes	No	+5%		<b>UNINTERRUPTED FLOW HIGHWAY ADJUST</b>					
1	Undivided	No	No	-20%		Lanes	Median	Exclusive left lanes	Adjustment factors		
Multi	Undivided	Yes	No	-5%		1	Divided	Yes	+5%		
Multi	Undivided	No	No	-25%		Multi	Undivided	Yes	-5%		
-	-	-	Yes	+ 5%		Multi	Undivided	No	-25%		
<b>ONE-WAY FACILITY ADJUSTMENT</b>											
Multiply the corresponding directional volumes in this table by 1.2											
<b>BICYCLE MODE<sup>2</sup></b>											
(Multiply motorized vehicle volumes shown below by number of directional roadway lanes to determine two-way maximum service volumes.)											
<b>Paved Shoulder/Bicycle</b>											
Lane Coverage	B	C	D	E							
0-49%	*	150	390	1,000							
50-84%	110	340	1,000	>1,000							
85-100%	470	1,000	>1,000	**							
<b>PEDESTRIAN MODE<sup>2</sup></b>											
(Multiply motorized vehicle volumes shown below by number of directional roadway lanes to determine two-way maximum service volumes.)											
<b>Sidewalk Coverage</b>											
B	C	D	E								
0-49%	*	*	140	480							
50-84%	*	80	440	800							
85-100%	200	540	880	>1,000							
<b>BUS MODE (SCHEDULED FIXED ROUTE)</b>											
(Buses in peak hour in peak direction)											
<b>Sidewalk Coverage</b>											
B	C	D	E								
0-84%	> 5	≥ 4	≥ 3	≥ 2							
85-100%	> 4	≥ 3	≥ 2	≥ 1							

<sup>1</sup>Values shown are presented as peak hour directional volumes for levels of service and are for the automobile/truck modes unless specifically stated. This table does not constitute a standard and should be used only for general planning applications. The computer models from which this table is derived should be used for more specific planning applications. The table and deriving computer models should not be used for corridor or intersection design, where more refined techniques exist. Calculations are based on planning applications of the Highway Capacity Manual and the Transit Capacity and Quality of Service Manual.

<sup>2</sup>Level of service for the bicycle and pedestrian modes in this table is based on number of motorized vehicles, not number of bicyclists or pedestrians using the facility.

<sup>3</sup>Buses per hour shown are only for the peak hour in the single direction of the higher traffic flow.

\* Cannot be achieved using table input value defaults.

\*\* Not applicable for that level of service letter grade. For the automobile mode, volumes greater than level of service D become F because intersection capacities have been reached. For the bicycle mode, the level of service letter grade (including F) is not achievable because there is no maximum vehicle volume threshold using table input value defaults.

Source:  
Florida Department of Transportation  
Systems Planning Office  
[www.dot.state.fl.us/planning/systems/sm/los/default.shtm](http://www.dot.state.fl.us/planning/systems/sm/los/default.shtm)

2013 PEAK SEASON FACTOR CATEGORY REPORT - REPORT TYPE: ALL  
 CATEGORY: 8701 MIAMI-DADE SOUTH

WEEK	DATES	SF	MOCF: 0.99 PSCF
1	01/01/2013 - 01/05/2013	0.99	1.00
2	01/06/2013 - 01/12/2013	1.00	1.01
3	01/13/2013 - 01/19/2013	1.02	1.03
4	01/20/2013 - 01/26/2013	1.01	1.02
5	01/27/2013 - 02/02/2013	1.00	1.01
* 6	02/03/2013 - 02/09/2013	0.99	1.00
* 7	02/10/2013 - 02/16/2013	0.99	1.00
* 8	02/17/2013 - 02/23/2013	0.98	0.99
* 9	02/24/2013 - 03/02/2013	0.98	0.99
*10	03/03/2013 - 03/09/2013	0.99	1.00
*11	03/10/2013 - 03/16/2013	0.99	1.00
*12	03/17/2013 - 03/23/2013	0.99	1.00
*13	03/24/2013 - 03/30/2013	0.99	1.00
*14	03/31/2013 - 04/06/2013	0.99	1.00
*15	04/07/2013 - 04/13/2013	0.99	1.00
*16	04/14/2013 - 04/20/2013	0.99	1.00
*17	04/21/2013 - 04/27/2013	1.00	1.01
*18	04/28/2013 - 05/04/2013	1.00	1.01
19	05/05/2013 - 05/11/2013	1.01	1.02
20	05/12/2013 - 05/18/2013	1.01	1.02
21	05/19/2013 - 05/25/2013	1.01	1.02
22	05/26/2013 - 06/01/2013	1.01	1.02
23	06/02/2013 - 06/08/2013	1.01	1.02
24	06/09/2013 - 06/15/2013	1.01	1.02
25	06/16/2013 - 06/22/2013	1.01	1.02
26	06/23/2013 - 06/29/2013	1.02	1.03
27	06/30/2013 - 07/06/2013	1.03	1.04
28	07/07/2013 - 07/13/2013	1.04	1.05
29	07/14/2013 - 07/20/2013	1.04	1.05
30	07/21/2013 - 07/27/2013	1.04	1.05
31	07/28/2013 - 08/03/2013	1.03	1.04
32	08/04/2013 - 08/10/2013	1.02	1.03
33	08/11/2013 - 08/17/2013	1.01	1.02
34	08/18/2013 - 08/24/2013	1.00	1.01
35	08/25/2013 - 08/31/2013	1.01	1.02
36	09/01/2013 - 09/07/2013	1.01	1.02
37	09/08/2013 - 09/14/2013	1.01	1.02
38	09/15/2013 - 09/21/2013	1.01	1.02
39	09/22/2013 - 09/28/2013	1.01	1.02
40	09/29/2013 - 10/05/2013	1.00	1.01
41	10/06/2013 - 10/12/2013	1.00	1.01
42	10/13/2013 - 10/19/2013	0.99	1.00
43	10/20/2013 - 10/26/2013	0.99	1.00
44	10/27/2013 - 11/02/2013	1.00	1.01
45	11/03/2013 - 11/09/2013	1.00	1.01
46	11/10/2013 - 11/16/2013	1.00	1.01
47	11/17/2013 - 11/23/2013	1.00	1.01
48	11/24/2013 - 11/30/2013	1.00	1.01
49	12/01/2013 - 12/07/2013	0.99	1.00
50	12/08/2013 - 12/14/2013	0.99	1.00
51	12/15/2013 - 12/21/2013	0.99	1.00
52	12/22/2013 - 12/28/2013	1.00	1.01
53	12/29/2013 - 12/31/2013	1.02	1.03

\* PEAK SEASON

18-FEB-2014 08:46:31

830UPD


6\_8701\_PKSEASON.TXT

**Appendix D**  
**Intersection Capacity Analysis**  
**Worksheets**

# **Existing Conditions**

# HCS 2010 Signalized Intersection Results Summary

General Information				Intersection Information	
Agency	DPA			Duration, h	0.25
Analyst		Analysis Date	Jul 8, 2014	Area Type	Other
Jurisdiction		Time Period		PHF	0.90
Intersection	Hernando Street	Analysis Year	2014	Analysis Period	1 > 7:00
File Name	Biltmore & Hernando Existing AM.xus				
Project Description	Existing AM				

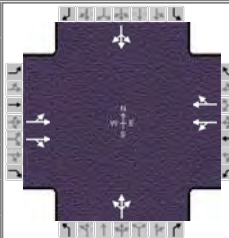

Demand Information	EB			WB			NB			SB		
	L	T	R	L	T	R	L	T	R	L	T	R
Approach Movement												
Demand (v), veh/h	32	1330	11	10	149	6	5	30	103	16	10	14

Signal Information														
Cycle, s	90.0	Reference Phase	2											
Offset, s	0	Reference Point	End											
Uncoordinated	No	Simult. Gap E/W	On	Green	55.0	25.0	0.0	0.0	0.0	0.0				
Force Mode	Fixed	Simult. Gap N/S	On	Yellow	4.0	4.0	0.0	0.0	0.0	0.0				
				Red	1.0	1.0	0.0	0.0	0.0	0.0				

Timer Results	EBL	EBT	WBL	WBT	NBL	NBT	SBL	SBT
Assigned Phase		2		6		8		4
Case Number		8.0		8.0		8.0		8.0
Phase Duration, s		60.0		60.0		30.0		30.0
Change Period, (Y+R <sub>c</sub> ), s		5.0		5.0		5.0		5.0
Max Allow Headway (MAH), s		0.0		0.0		3.3		3.3
Queue Clearance Time (g <sub>s</sub> ), s						8.5		3.7
Green Extension Time (g <sub>e</sub> ), s		0.0		0.0		0.3		0.4
Phase Call Probability						1.00		1.00
Max Out Probability						0.00		0.00


Movement Group Results	EB			WB			NB			SB			
	L	T	R	L	T	R	L	T	R	L	T	R	
Approach Movement													
Assigned Movement	5	2	12	1	6	16	3	8	18	7	4	14	
Adjusted Flow Rate (v), veh/h	796		729	77		106		153			44		
Adjusted Saturation Flow Rate (s), veh/h/ln	1873		1724	1032		1710		1669			1529		
Queue Service Time (g <sub>s</sub> ), s	2.9		25.7	1.0		2.3		0.0			0.0		
Cycle Queue Clearance Time (g <sub>c</sub> ), s	25.4		25.7	26.6		2.3		6.5			1.7		
Capacity (c), veh/h	1187		1053	676		1045		505			481		
Volume-to-Capacity Ratio (X)	0.671		0.692	0.114		0.102		0.304			0.092		
Available Capacity (c <sub>a</sub> ), veh/h	1187		1053	676		1045		505			481		
Back of Queue (Q), veh/ln (50th percentile)	10.0		9.4	0.6		0.8		2.5			0.7		
Overflow Queue (Q <sub>3</sub> ), veh/ln	0.0		0.0	0.0		0.0		0.0			0.0		
Queue Storage Ratio (RQ) (50th percentile)	0.00		0.00	0.00		0.00		0.00			0.00		
Uniform Delay (d <sub>1</sub> ), s/veh	11.7		11.8	8.2		7.3		25.8			24.1		
Incremental Delay (d <sub>2</sub> ), s/veh	3.0		3.7	0.3		0.2		0.1			0.0		
Initial Queue Delay (d <sub>3</sub> ), s/veh	0.0		0.0	0.0		0.0		0.0			0.0		
Control Delay (d), s/veh	14.8		15.5	8.6		7.5		26.0			24.1		
Level of Service (LOS)	B		B	A		A		C			C		
Approach Delay, s/veh / LOS	15.1		B	7.9		A		26.0		C	24.1		C
Intersection Delay, s/veh / LOS	15.5						B						

Multimodal Results	EB		WB		NB		SB	
	Pedestrian LOS Score / LOS	2.1	B	2.1	B	2.7	B	2.7
Bicycle LOS Score / LOS	1.7	A	0.6	A	0.7	A	0.6	A



# HCS 2010 Signalized Intersection Results Summary

General Information				Intersection Information	
Agency	DPA			Duration, h	0.25
Analyst		Analysis Date	Jul 8, 2014	Area Type	Other
Jurisdiction		Time Period		PHF	0.94
Intersection	Hernando Street	Analysis Year	2014	Analysis Period	1 > 7:00
File Name	Biltmore & Hernando Existing PM.xus				
Project Description	Existing PM				

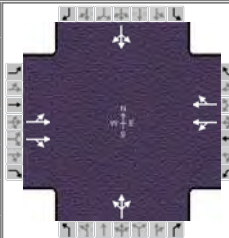

Demand Information	EB			WB			NB			SB		
	L	T	R	L	T	R	L	T	R	L	T	R
Approach Movement												
Demand (v), veh/h	20	818	38	13	334	10	11	22	46	47	18	72

Signal Information														
Cycle, s	90.0	Reference Phase	2											
Offset, s	0	Reference Point	End											
Uncoordinated	No	Simult. Gap E/W	On	Green	60.0	20.0	0.0	0.0	0.0	0.0				
Force Mode	Fixed	Simult. Gap N/S	On	Yellow	4.0	4.0	0.0	0.0	0.0	0.0				
				Red	1.0	1.0	0.0	0.0	0.0	0.0				


Timer Results	EBL	EBT	WBL	WBT	NBL	NBT	SBL	SBT
Assigned Phase		2		6		8		4
Case Number		8.0		8.0		8.0		8.0
Phase Duration, s		65.0		65.0		25.0		25.0
Change Period, (Y+R <sub>c</sub> ), s		5.0		5.0		5.0		5.0
Max Allow Headway (MAH), s		0.0		0.0		3.3		3.3
Queue Clearance Time (g <sub>s</sub> ), s						5.6		8.8
Green Extension Time (g <sub>e</sub> ), s		0.0		0.0		0.4		0.3
Phase Call Probability						1.00		1.00
Max Out Probability						0.00		0.00

Movement Group Results	EB			WB			NB			SB			
	L	T	R	L	T	R	L	T	R	L	T	R	
Assigned Movement	5	2	12	1	6	16	3	8	18	7	4	14	
Adjusted Flow Rate (v), veh/h	488		444	195		185		84			146		
Adjusted Saturation Flow Rate (s), veh/h/ln	1869		1701	1752		1711		1673			1576		
Queue Service Time (g <sub>s</sub> ), s	0.0		10.6	0.0		3.6		0.0			3.0		
Cycle Queue Clearance Time (g <sub>c</sub> ), s	10.4		10.6	3.4		3.6		3.6			6.8		
Capacity (c), veh/h	1288		1134	1211		1141		417			404		
Volume-to-Capacity Ratio (X)	0.379		0.391	0.161		0.162		0.201			0.361		
Available Capacity (c <sub>a</sub> ), veh/h	1288		1134	1211		1141		417			404		
Back of Queue (Q), veh/ln (50th percentile)	3.7		3.5	1.2		1.2		1.5			2.6		
Overflow Queue (Q <sub>3</sub> ), veh/ln	0.0		0.0	0.0		0.0		0.0			0.0		
Queue Storage Ratio (RQ) (50th percentile)	0.00		0.00	0.00		0.00		0.00			0.00		
Uniform Delay (d <sub>1</sub> ), s/veh	6.7		6.8	5.6		5.6		28.6			29.8		
Incremental Delay (d <sub>2</sub> ), s/veh	0.9		1.0	0.3		0.3		0.1			0.2		
Initial Queue Delay (d <sub>3</sub> ), s/veh	0.0		0.0	0.0		0.0		0.0			0.0		
Control Delay (d), s/veh	7.6		7.8	5.9		5.9		28.7			30.0		
Level of Service (LOS)	A		A	A		A		C			C		
Approach Delay, s/veh / LOS	7.7		A	5.9		A		28.7		C	30.0		C
Intersection Delay, s/veh / LOS	10.5						B						

Multimodal Results	EB		WB		NB		SB	
Pedestrian LOS Score / LOS	2.1	B	2.1	B	2.7	B	2.7	B
Bicycle LOS Score / LOS	1.3	A	0.8	A	0.6	A	0.7	A

# HCS 2010 Signalized Intersection Results Summary

General Information				Intersection Information		
Agency		Duration, h	0.25			
Analyst		Analysis Date	Jul 10, 2014		Area Type	Other
Jurisdiction		Time Period		PHF	0.75	
Intersection	Valencia Avenue	Analysis Year	2014	Analysis Period	1 > 7:00	
File Name	Valencia & Segovia Existing AM.xus					
Project Description	Villa Valencia Existing AM					

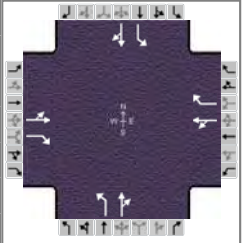

Demand Information	EB			WB			NB			SB		
Approach Movement	L	T	R	L	T	R	L	T	R	L	T	R
Demand (v), veh/h	27	134	23	12	35	37	7	290	34	60	166	2

Signal Information												
Cycle, s	70.0	Reference Phase	2									
Offset, s	0	Reference Point	End									
Uncoordinated	No	Simult. Gap E/W	On	Green	30.0	30.0	0.0	0.0	0.0	0.0		
Force Mode	Fixed	Simult. Gap N/S	On	Yellow	4.0	4.0	0.0	0.0	0.0	0.0		
				Red	1.0	1.0	0.0	0.0	0.0	0.0		


Timer Results	EBL	EBT	WBL	WBT	NBL	NBT	SBL	SBT
Assigned Phase		4		8		2		6
Case Number		7.0		7.0		6.0		6.0
Phase Duration, s		35.0		35.0		35.0		35.0
Change Period, (Y+R <sub>c</sub> ), s		5.0		5.0		5.0		5.0
Max Allow Headway (MAH), s		3.1		3.1		0.0		0.0
Queue Clearance Time (g <sub>s</sub> ), s		7.1		3.4				
Green Extension Time (g <sub>e</sub> ), s		0.6		0.7		0.0		0.0
Phase Call Probability		1.00		1.00				
Max Out Probability		0.00		0.00				

Movement Group Results	EB			WB			NB			SB		
Approach Movement	L	T	R	L	T	R	L	T	R	L	T	R
Assigned Movement	7	4	14	3	8	18	5	2	12	1	6	16
Adjusted Flow Rate (v), veh/h		215	31		63	49		9	432		80	224
Adjusted Saturation Flow Rate (s), veh/h/ln		1810	1610		1697	1610		1175	1865		971	1896
Queue Service Time (g <sub>s</sub> ), s		0.0	0.8		0.0	1.3		0.4	12.1		4.7	5.4
Cycle Queue Clearance Time (g <sub>c</sub> ), s		5.1	0.8		1.4	1.3		5.7	12.1		16.8	5.4
Capacity (c), veh/h		836	690		792	690		516	799		351	813
Volume-to-Capacity Ratio (X)		0.257	0.044		0.079	0.071		0.018	0.541		0.228	0.276
Available Capacity (c <sub>a</sub> ), veh/h		836	690		792	690		516	799		351	813
Back of Queue (Q), veh/ln (50th percentile)		1.9	0.3		0.5	0.4		0.1	5.1		1.1	2.2
Overflow Queue (Q <sub>3</sub> ), veh/ln		0.0	0.0		0.0	0.0		0.0	0.0		0.0	0.0
Queue Storage Ratio (RQ) (50th percentile)		0.00	0.00		0.00	0.00		0.00	0.00		0.00	0.00
Uniform Delay (d <sub>1</sub> ), s/veh		12.9	11.6		11.8	11.8		14.8	14.9		21.1	13.0
Incremental Delay (d <sub>2</sub> ), s/veh		0.1	0.0		0.0	0.0		0.1	2.6		1.5	0.8
Initial Queue Delay (d <sub>3</sub> ), s/veh		0.0	0.0		0.0	0.0		0.0	0.0		0.0	0.0
Control Delay (d), s/veh		12.9	11.7		11.8	11.8		14.9	17.5		22.6	13.8
Level of Service (LOS)		B	B		B	B		B	B		C	B
Approach Delay, s/veh / LOS	12.8	B		11.8	B		17.4	B			16.1	B
Intersection Delay, s/veh / LOS	15.5						B					

Multimodal Results	EB		WB		NB		SB	
Pedestrian LOS Score / LOS	2.3	B	2.3	B	2.3	B	2.3	B
Bicycle LOS Score / LOS	0.9	A	0.7	A	1.2	A	1.0	A

# HCS 2010 Signalized Intersection Results Summary

General Information				Intersection Information		
Agency		Duration, h	0.25			
Analyst		Analysis Date	Jul 10, 2014		Area Type	Other
Jurisdiction		Time Period		PHF	0.95	
Intersection	Valencia Avenue	Analysis Year	2014	Analysis Period	1 > 7:00	
File Name	Valencia & Segovia Existing PM.xus					
Project Description	Villa Valencia Existing PM					

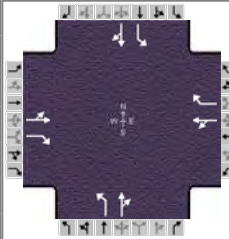

Demand Information	EB			WB			NB			SB		
	L	T	R	L	T	R	L	T	R	L	T	R
Approach Movement												
Demand (v), veh/h	8	33	13	34	265	97	17	278	14	19	181	8

Signal Information				Signal Phases										
Cycle, s	70.0	Reference Phase	2	Green	30.0	30.0	0.0	0.0	0.0	0.0	1	2	3	4
Offset, s	0	Reference Point	End	Yellow	4.0	4.0	0.0	0.0	0.0	0.0	5	6	7	8
Uncoordinated	No	Simult. Gap E/W	On	Red	1.0	1.0	0.0	0.0	0.0	0.0				
Force Mode	Fixed	Simult. Gap N/S	On											

Timer Results	EBL	EBT	WBL	WBT	NBL	NBT	SBL	SBT
Assigned Phase		4		8		2		6
Case Number		7.0		7.0		6.0		6.0
Phase Duration, s		35.0		35.0		35.0		35.0
Change Period, (Y+R <sub>c</sub> ), s		5.0		5.0		5.0		5.0
Max Allow Headway (MAH), s		3.1		3.1		0.0		0.0
Queue Clearance Time (g <sub>s</sub> ), s		2.9		9.9				
Green Extension Time (g <sub>e</sub> ), s		0.9		0.9		0.0		0.0
Phase Call Probability		1.00		1.00				
Max Out Probability		0.00		0.00				

Movement Group Results	EB			WB			NB			SB		
	L	T	R	L	T	R	L	T	R	L	T	R
Assigned Movement	7	4	14	3	8	18	5	2	12	1	6	16
Adjusted Flow Rate (v), veh/h		43	14		315	102	18	307		20	199	
Adjusted Saturation Flow Rate (s), veh/h/ln		1698	1610		1856	1610	1202	1884		1089	1886	
Queue Service Time (g <sub>s</sub> ), s		0.0	0.3		0.0	2.7	0.7	7.8		0.9	4.7	
Cycle Queue Clearance Time (g <sub>c</sub> ), s		0.9	0.3		7.9	2.7	5.4	7.8		8.7	4.7	
Capacity (c), veh/h		789	690		853	690	537	807		448	808	
Volume-to-Capacity Ratio (X)		0.055	0.020		0.369	0.148	0.033	0.381		0.045	0.246	
Available Capacity (c <sub>a</sub> ), veh/h		789	690		853	690	537	807		448	808	
Back of Queue (Q), veh/ln (50th percentile)		0.4	0.1		3.0	0.9	0.2	3.3		0.2	1.9	
Overflow Queue (Q <sub>3</sub> ), veh/ln		0.0	0.0		0.0	0.0	0.0	0.0		0.0	0.0	
Queue Storage Ratio (RQ) (50th percentile)		0.00	0.00		0.00	0.00	0.00	0.00		0.00	0.00	
Uniform Delay (d <sub>1</sub> ), s/veh		11.7	11.5		13.7	12.2	14.5	13.7		16.6	12.8	
Incremental Delay (d <sub>2</sub> ), s/veh		0.0	0.0		0.1	0.0	0.1	1.4		0.2	0.7	
Initial Queue Delay (d <sub>3</sub> ), s/veh		0.0	0.0		0.0	0.0	0.0	0.0		0.0	0.0	
Control Delay (d), s/veh		11.7	11.5		13.8	12.2	14.6	15.0		16.8	13.5	
Level of Service (LOS)		B	B		B	B	B	B		B	B	
Approach Delay, s/veh / LOS	11.7	B		13.4	B		15.0	B		13.8	B	
Intersection Delay, s/veh / LOS	13.9			13.9			13.9			13.9		

Multimodal Results	EB		WB		NB		SB	
Pedestrian LOS Score / LOS	2.3	B	2.3	B	2.3	B	2.3	B
Bicycle LOS Score / LOS	0.6	A	1.2	A	1.0	A	0.8	A

SHORT REPORT												
General Information						Site Information						
Analyst <i>DPA</i> Agency or Co. Date Performed <i>7/10/2014</i> Time Period <i>Existing AM</i>						Intersection <i>Valencia LeJuene</i> Area Type <i>All other areas</i> Jurisdiction Analysis Year <i>2014</i>						
Volume and Timing Input												
	EB			WB			NB			SB		
	LT	TH	RT	LT	TH	RT	LT	TH	RT	LT	TH	RT
Number of Lanes			1	1	1	1	1	2			2	0
Lane Group			R	L	LT	R	L	T			TR	
Volume (vph)			0	58	53	77	37	1086			1037	19
% Heavy Vehicles			0	0	0	0	0	0			0	0
PHF			0.94	0.94	0.94	0.94	0.94	0.94			0.94	0.94
Pretimed/Actuated (P/A)				P	P	P	P	P			P	P
Startup Lost Time			2.0	2.0	2.0	2.0	2.0	2.0			2.0	
Extension of Effective Green			2.0	2.0	2.0	2.0	2.0	2.0			2.0	
Arrival Type			3	3	3	3	3	3			3	
Unit Extension			3.0	3.0	3.0	3.0	3.0	3.0			3.0	
Ped/Bike/RTOR Volume	0	0	0	0	0	0	0	0		0	0	0
Lane Width			12.0	12.0	12.0	12.0	12.0	12.0			12.0	
Parking/Grade/Parking	N	0	N	N	0	N	N	0	N	N	0	N
Parking/Hour												
Bus Stops/Hour			0	0	0	0	0	0			0	
Minimum Pedestrian Time		3.2			3.2			3.2			3.2	
Phasing	WB Only		02	03	04	NS Perm	06	07	08			
Timing	G = 58.0		G = 0.0	G = 0.0	G = 0.0	G = 111.0	G = 0.0	G = 0.0	G = 0.0			
	Y = 5		Y = 0	Y = 0	Y = 0	Y = 6	Y = 0	Y = 0	Y = 0			
Duration of Analysis (hrs) = 0.25						Cycle Length C = 180.0						
Lane Group Capacity, Control Delay, and LOS Determination												
	EB			WB			NB			SB		
	LT	TH	RT	LT	TH	RT	LT	TH	RT	LT	TH	RT
Adjusted Flow Rate			0	62	56	82	39	1155			1123	
Lane Group Capacity			0	582	612	520	224	2231			2225	
v/c Ratio				0.11	0.09	0.16	0.17	0.52			0.50	
Green Ratio			0.00	0.32	0.32	0.32	0.62	0.62			0.62	
Uniform Delay d <sub>1</sub>				42.8	42.6	43.6	14.8	19.4			19.2	
Delay Factor k				0.50	0.50	0.50	0.50	0.50			0.50	
Incremental Delay d <sub>2</sub>				0.4	0.3	0.6	1.7	0.9			0.8	
PF Factor			1.000	1.000	1.000	1.000	1.000	1.000			1.000	
Control Delay				43.2	42.9	44.2	16.5	20.3			20.0	
Lane Group LOS				D	D	D	B	C			C	
Approach Delay				43.5			20.2			20.0		
Approach LOS				D			C			C		
Intersection Delay				Intersection LOS								

SHORT REPORT												
General Information						Site Information						
Analyst <i>DPA</i> Agency or Co. Date Performed <i>07/10/2014</i> Time Period <i>Existing PM</i>						Intersection <i>Valencia LeJeune</i> Area Type <i>All other areas</i> Jurisdiction Analysis Year						
Volume and Timing Input												
	EB			WB			NB			SB		
	LT	TH	RT	LT	TH	RT	LT	TH	RT	LT	TH	RT
Number of Lanes			1	1	1	1	1	2			2	0
Lane Group			R	L	LT	R	L	T			TR	
Volume (vph)			0	262	293	200	93	1050			1058	14
% Heavy Vehicles			0	0	0	0	0	0			0	0
PHF			0.90	0.97	0.97	0.97	0.97	0.97			0.97	0.97
Pretimed/Actuated (P/A)				P	P	P	P	P			P	P
Startup Lost Time			2.0	2.0	2.0	2.0	2.0	2.0			2.0	
Extension of Effective Green			2.0	2.0	2.0	2.0	2.0	2.0			2.0	
Arrival Type			3	3	3	3	3	3			3	
Unit Extension			3.0	3.0	3.0	3.0	3.0	3.0			3.0	
Ped/Bike/RTOR Volume	0	0	0	0	0	0	0	0		0	0	0
Lane Width			12.0	12.0	12.0	12.0	12.0	12.0			12.0	
Parking/Grade/Parking	N	0	N	N	0	N	N	0	N	N	0	N
Parking/Hour												
Bus Stops/Hour			0	0	0	0	0	0			0	
Minimum Pedestrian Time		3.2			3.2			3.2			3.2	
Phasing	WB Only	02	03	04	NS Perm	06	07	08				
Timing	G = 68.0	G = 0.0	G = 0.0	G = 0.0	G = 101.0	G = 0.0	G = 0.0	G = 0.0				
	Y = 5	Y = 0	Y = 0	Y = 0	Y = 6	Y = 0	Y = 0	Y = 0				
Duration of Analysis (hrs) = 0.25						Cycle Length C = 180.0						
Lane Group Capacity, Control Delay, and LOS Determination												
	EB			WB			NB			SB		
	LT	TH	RT	LT	TH	RT	LT	TH	RT	LT	TH	RT
Adjusted Flow Rate			0	270	302	206	96	1082			1105	
Lane Group Capacity			0	682	718	610	190	2030			2026	
v/c Ratio				0.40	0.42	0.34	0.51	0.53			0.55	
Green Ratio			0.00	0.38	0.38	0.38	0.56	0.56			0.56	
Uniform Delay d <sub>1</sub>				41.0	41.4	39.9	24.2	24.7			25.0	
Delay Factor k				0.50	0.50	0.50	0.50	0.50			0.50	
Incremental Delay d <sub>2</sub>				1.7	1.8	1.5	9.3	1.0			1.1	
PF Factor			1.000	1.000	1.000	1.000	1.000	1.000			1.000	
Control Delay				42.7	43.2	41.4	33.5	25.7			26.0	
Lane Group LOS				D	D	D	C	C			C	
Approach Delay				42.6			26.4			26.0		
Approach LOS				D			C			C		
Intersection Delay				Intersection LOS								

Intersection							
Intersection Delay, s/veh	13.9						
Intersection LOS	B						
Approach	EB		WB		NB		SB
Entry Lanes	2		1		2		2
Conflicting Circle Lanes	2		2		2		2
Adj Approach Flow, veh/h	651		159		372		967
Demand Flow Rate, veh/h	664		162		379		986
Vehicles Circulating, veh/h	1002		125		1414		155
Vehicles Exiting, veh/h	139		1668		252		132
Follow-Up Headway, s	3.186		3.186		3.186		3.186
Ped Vol Crossing Leg, #/h	0		0		0		0
Ped Cap Adj	1.000		1.000		1.000		1.000
Approach Delay, s/veh	19.6		5.0		19.0		9.6
Approach LOS	C		A		C		A
Lane	Left	Right	Left	Left	Right	Left	Right
Designated Moves	LT	TR	LTR	LTR	R	L	LTR
Assumed Moves	LT	TR	LTR	LTR	R	L	LTR
RT Channelized							
Lane Util	0.470	0.530	1.000	0.470	0.530	0.530	0.470
Critical Headway, s	4.293	4.113	4.113	4.293	4.113	4.293	4.113
Entry Flow, veh/h	312	352	162	178	201	523	463
Cap Entry Lane, veh/h	533	560	1035	391	420	1006	1014
Entry HV Adj Factor	0.981	0.980	0.982	0.983	0.981	0.980	0.981
Flow Entry, veh/h	306	345	159	175	197	512	454
Cap Entry, veh/h	523	549	1017	384	412	985	995
V/C Ratio	0.585	0.628	0.156	0.455	0.479	0.520	0.457
Control Delay, s/veh	19.1	20.1	5.0	19.2	18.9	10.1	8.9
LOS	C	C	A	C	C	B	A
95th %tile Queue, veh	4	4	1	2	3	3	2

Intersection							
Intersection Delay, s/veh	9.3						
Intersection LOS	A						
Approach	EB		WB		NB		SB
Entry Lanes	2		1		2		2
Conflicting Circle Lanes	2		2		2		2
Adj Approach Flow, veh/h	306		443		394		595
Demand Flow Rate, veh/h	312		452		401		607
Vehicles Circulating, veh/h	648		294		722		412
Vehicles Exiting, veh/h	371		829		237		334
Follow-Up Headway, s	3.186		3.186		3.186		3.186
Ped Vol Crossing Leg, #/h	0		0		0		0
Ped Cap Adj	1.000		1.000		1.000		1.000
Approach Delay, s/veh	7.8		10.2		10.5		8.7
Approach LOS	A		B		B		A
Lane	Left	Right	Left	Left	Right	Left	Right
Designated Moves	LT	TR	LTR	LTR	R	L	LTR
Assumed Moves	LT	TR	LTR	LT	R	L	LTR
RT Channelized							
Lane Util	0.471	0.529	1.000	0.698	0.302	0.530	0.470
Critical Headway, s	4.293	4.113	4.113	4.293	4.113	4.293	4.113
Entry Flow, veh/h	147	165	452	280	121	322	285
Cap Entry Lane, veh/h	695	718	920	657	682	830	847
Entry HV Adj Factor	0.977	0.982	0.980	0.982	0.983	0.979	0.981
Flow Entry, veh/h	144	162	443	275	119	315	279
Cap Entry, veh/h	679	705	902	646	670	812	830
V/C Ratio	0.212	0.230	0.491	0.426	0.178	0.388	0.337
Control Delay, s/veh	7.8	7.8	10.2	11.8	7.4	9.2	8.2
LOS	A	A	B	B	A	A	A
95th %tile Queue, veh	1	1	3	2	1	2	1

Intersection				
Intersection Delay, s/veh	6.2			
Intersection LOS	A			
Approach	EB	WB	NB	SB
Entry Lanes	1	1	1	1
Conflicting Circle Lanes	1	1	1	1
Adj Approach Flow, veh/h	355	166	94	42
Demand Flow Rate, veh/h	362	169	96	42
Vehicles Circulating, veh/h	39	187	365	135
Vehicles Exiting, veh/h	138	274	36	221
Follow-Up Headway, s	3.186	3.186	3.186	3.186
Ped Vol Crossing Leg, #/h	0	0	0	0
Ped Cap Adj	1.000	1.000	1.000	1.000
Approach Delay, s/veh	6.7	5.7	5.9	4.1
Approach LOS	A	A	A	A
Lane	Left	Left	Left	Left
Designated Moves	LTR	LTR	LTR	LTR
Assumed Moves	LTR	LTR	LTR	LTR
RT Channelized				
Lane Util	1.000	1.000	1.000	1.000
Critical Headway, s	5.193	5.193	5.193	5.193
Entry Flow, veh/h	362	169	96	42
Cap Entry Lane, veh/h	1087	937	784	987
Entry HV Adj Factor	0.981	0.980	0.983	0.992
Flow Entry, veh/h	355	166	94	42
Cap Entry, veh/h	1066	919	771	979
V/C Ratio	0.333	0.180	0.122	0.043
Control Delay, s/veh	6.7	5.7	5.9	4.1
LOS	A	A	A	A
95th %tile Queue, veh	1	1	0	0



Intersection				
Intersection Delay, s/veh	6.8			
Intersection LOS	A			
Approach	EB	WB	NB	SB
Entry Lanes	1	1	1	1
Conflicting Circle Lanes	1	1	1	1
Adj Approach Flow, veh/h	71	423	35	73
Demand Flow Rate, veh/h	72	431	36	74
Vehicles Circulating, veh/h	52	53	81	398
Vehicles Exiting, veh/h	420	64	43	86
Follow-Up Headway, s	3.186	3.186	3.186	3.186
Ped Vol Crossing Leg, #/h	0	0	0	0
Ped Cap Adj	1.000	1.000	1.000	1.000
Approach Delay, s/veh	4.0	7.7	3.8	5.8
Approach LOS	A	A	A	A
Lane	Left	Left	Left	Left
Designated Moves	LTR	LTR	LTR	LTR
Assumed Moves	LTR	LTR	LTR	LTR
RT Channelized				
Lane Util	1.000	1.000	1.000	1.000
Critical Headway, s	5.193	5.193	5.193	5.193
Entry Flow, veh/h	72	431	36	74
Cap Entry Lane, veh/h	1073	1072	1042	759
Entry HV Adj Factor	0.987	0.980	0.984	0.980
Flow Entry, veh/h	71	423	35	73
Cap Entry, veh/h	1059	1051	1025	744
V/C Ratio	0.067	0.402	0.035	0.098
Control Delay, s/veh	4.0	7.7	3.8	5.8
LOS	A	A	A	A
95th %tile Queue, veh	0	2	0	0


# **Future without Project Conditions**

Intersection							
Intersection Delay, s/veh	17.1						
Intersection LOS	C						
Approach	EB		WB		NB		SB
Entry Lanes	2		1		2		2
Conflicting Circle Lanes	2		2		2		2
Adj Approach Flow, veh/h	704		172		403		1048
Demand Flow Rate, veh/h	719		175		411		1070
Vehicles Circulating, veh/h	1086		136		1532		168
Vehicles Exiting, veh/h	152		1807		273		143
Follow-Up Headway, s	3.186		3.186		3.186		3.186
Ped Vol Crossing Leg, #/h	0		0		0		0
Ped Cap Adj	1.000		1.000		1.000		1.000
Approach Delay, s/veh	25.7		5.1		24.1		10.6
Approach LOS	D		A		C		B
Lane	Left	Right	Left	Left	Right	Left	Right
Designated Moves	LT	TR	LTR	LTR	R	L	LTR
Assumed Moves	LT	TR	LTR	LTR	R	L	LTR
RT Channelized							
Lane Util	0.470	0.530	1.000	0.470	0.530	0.530	0.470
Critical Headway, s	4.293	4.113	4.113	4.293	4.113	4.293	4.113
Entry Flow, veh/h	338	381	175	193	218	567	503
Cap Entry Lane, veh/h	500	528	1027	358	387	996	1005
Entry HV Adj Factor	0.979	0.979	0.982	0.981	0.980	0.980	0.980
Flow Entry, veh/h	331	373	172	189	214	556	493
Cap Entry, veh/h	490	517	1009	351	379	976	984
V/C Ratio	0.675	0.721	0.170	0.539	0.564	0.569	0.501
Control Delay, s/veh	24.7	26.5	5.1	24.3	23.9	11.3	9.8
LOS	C	D	A	C	C	B	A
95th %tile Queue, veh	5	6	1	3	3	4	3

Intersection							
Intersection Delay, s/veh	10.3						
Intersection LOS	B						
Approach	EB		WB		NB		SB
Entry Lanes	2		1		2		2
Conflicting Circle Lanes	2		2		2		2
Adj Approach Flow, veh/h	331		478		425		645
Demand Flow Rate, veh/h	338		487		434		658
Vehicles Circulating, veh/h	701		317		781		444
Vehicles Exiting, veh/h	401		897		258		360
Follow-Up Headway, s	3.186		3.186		3.186		3.186
Ped Vol Crossing Leg, #/h	0		0		0		0
Ped Cap Adj	1.000		1.000		1.000		1.000
Approach Delay, s/veh	8.4		11.4		11.9		9.5
Approach LOS	A		B		B		A
Lane	Left	Right	Left	Left	Right	Left	Right
Designated Moves	LT	TR	LTR	LTR	R	L	LTR
Assumed Moves	LT	TR	LTR	LT	R	L	LTR
RT Channelized							
Lane Util	0.470	0.530	1.000	0.698	0.302	0.530	0.470
Critical Headway, s	4.293	4.113	4.113	4.293	4.113	4.293	4.113
Entry Flow, veh/h	159	179	487	303	131	349	309
Cap Entry Lane, veh/h	668	692	905	629	654	810	828
Entry HV Adj Factor	0.979	0.981	0.981	0.979	0.977	0.980	0.982
Flow Entry, veh/h	156	176	478	297	128	342	303
Cap Entry, veh/h	654	678	888	616	639	794	813
V/C Ratio	0.238	0.259	0.538	0.482	0.200	0.431	0.373
Control Delay, s/veh	8.4	8.4	11.4	13.6	8.0	10.1	8.9
LOS	A	A	B	B	A	B	A
95th %tile Queue, veh	1	1	3	3	1	2	2

# HCS 2010 Signalized Intersection Results Summary

General Information				Intersection Information		
Agency		Duration, h	0.25			
Analyst		Analysis Date	Nov 1, 2016		Area Type	Other
Jurisdiction		Time Period		PHF	0.90	
Intersection	Hernando Street	Analysis Year	2018	Analysis Period	1 > 7:00	
File Name	Biltmore & Hernando Future without AM.xus					
Project Description	Future without AM					

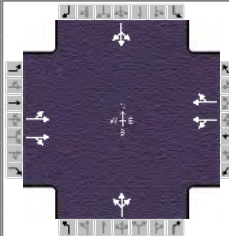

Demand Information	EB			WB			NB			SB		
	L	T	R	L	T	R	L	T	R	L	T	R
Approach Movement												
Demand (v), veh/h	34	1440	12	10	162	70	6	32	111	17	10	15

Signal Information														
Cycle, s	90.0	Reference Phase	2											
Offset, s	0	Reference Point	End											
Uncoordinated	No	Simult. Gap E/W	On	Green	55.0	25.0	0.0	0.0	0.0	0.0				
Force Mode	Fixed	Simult. Gap N/S	On	Yellow	4.0	4.0	0.0	0.0	0.0	0.0				
				Red	1.0	1.0	0.0	0.0	0.0	0.0				


Timer Results	EBL	EBT	WBL	WBT	NBL	NBT	SBL	SBT
Assigned Phase		2		6		8		4
Case Number		8.0		8.0		8.0		8.0
Phase Duration, s		60.0		60.0		30.0		30.0
Change Period, (Y+R <sub>c</sub> ), s		5.0		5.0		5.0		5.0
Max Allow Headway (MAH), s		0.0		0.0		3.3		3.3
Queue Clearance Time (g <sub>s</sub> ), s						9.1		3.7
Green Extension Time (g <sub>e</sub> ), s		0.0		0.0		0.4		0.4
Phase Call Probability						1.00		1.00
Max Out Probability						0.00		0.00

Movement Group Results	EB			WB			NB			SB		
	L	T	R	L	T	R	L	T	R	L	T	R
Assigned Movement	5	2	12	1	6	16	3	8	18	7	4	14
Adjusted Flow Rate (v), veh/h	862		789	122		147		166			47	
Adjusted Saturation Flow Rate (s), veh/h/ln	1867		1724	1243		1579		1669			1498	
Queue Service Time (g <sub>s</sub> ), s	7.9		29.5	1.1		3.6		0.0			0.0	
Cycle Queue Clearance Time (g <sub>c</sub> ), s	29.5		29.5	30.7		3.6		7.1			1.7	
Capacity (c), veh/h	1183		1053	804		965		505			472	
Volume-to-Capacity Ratio (X)	0.729		0.749	0.151		0.153		0.328			0.099	
Available Capacity (c <sub>a</sub> ), veh/h	1183		1053	804		965		505			472	
Back of Queue (Q), veh/ln (50th percentile)	11.7		11.0	0.9		1.2		2.8			0.7	
Overflow Queue (Q <sub>3</sub> ), veh/ln	0.0		0.0	0.0		0.0		0.0			0.0	
Queue Storage Ratio (RQ) (50th percentile)	0.00		0.00	0.00		0.00		0.00			0.00	
Uniform Delay (d <sub>1</sub> ), s/veh	12.5		12.6	8.0		7.5		26.0			24.1	
Incremental Delay (d <sub>2</sub> ), s/veh	4.0		4.9	0.4		0.3		0.1			0.0	
Initial Queue Delay (d <sub>3</sub> ), s/veh	0.0		0.0	0.0		0.0		0.0			0.0	
Control Delay (d), s/veh	16.4		17.4	8.4		7.8		26.2			24.1	
Level of Service (LOS)	B		B	A		A		C			C	
Approach Delay, s/veh / LOS	16.9		B	8.1		A	26.2		C	24.1		C
Intersection Delay, s/veh / LOS	16.7						B					

Multimodal Results	EB		WB		NB		SB	
Pedestrian LOS Score / LOS	2.1	B	2.1	B	2.7	B	2.7	B
Bicycle LOS Score / LOS	1.8	A	0.7	A	0.8	A	0.6	A

# HCS 2010 Signalized Intersection Results Summary

General Information				Intersection Information	
Agency	DPA			Duration, h	0.25
Analyst		Analysis Date	Nov 1, 2016	Area Type	Other
Jurisdiction		Time Period		PHF	0.94
Intersection	Hernando Street	Analysis Year	2018	Analysis Period	1 > 7:00
File Name	Biltmore & Hernando Future without PM.xus				
Project Description	Future without PM				

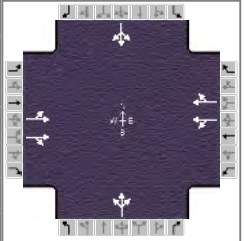

Demand Information	EB			WB			NB			SB		
	L	T	R	L	T	R	L	T	R	L	T	R
Approach Movement												
Demand (v), veh/h	22	885	41	14	362	11	12	24	50	51	19	78

Signal Information													
Cycle, s	90.0	Reference Phase	2										
Offset, s	0	Reference Point	End										
Uncoordinated	No	Simult. Gap E/W	On	Green	60.0	20.0	0.0	0.0	0.0	0.0			
Force Mode	Fixed	Simult. Gap N/S	On	Yellow	4.0	4.0	0.0	0.0	0.0	0.0			
				Red	1.0	1.0	0.0	0.0	0.0	0.0			


Timer Results	EBL	EBT	WBL	WBT	NBL	NBT	SBL	SBT
Assigned Phase		2		6		8		4
Case Number		8.0		8.0		8.0		8.0
Phase Duration, s		65.0		65.0		25.0		25.0
Change Period, (Y+R <sub>c</sub> ), s		5.0		5.0		5.0		5.0
Max Allow Headway (MAH), s		0.0		0.0		3.3		3.3
Queue Clearance Time (g <sub>s</sub> ), s						5.9		9.4
Green Extension Time (g <sub>e</sub> ), s		0.0		0.0		0.4		0.4
Phase Call Probability						1.00		1.00
Max Out Probability						0.00		0.00

Movement Group Results	EB			WB			NB			SB			
	L	T	R	L	T	R	L	T	R	L	T	R	
Approach Movement													
Assigned Movement	5	2	12	1	6	16	3	8	18	7	4	14	
Adjusted Flow Rate (v), veh/h	528		481	210		201		91			157		
Adjusted Saturation Flow Rate (s), veh/h/ln	1865		1701	1739		1711		1672			1575		
Queue Service Time (g <sub>s</sub> ), s	0.0		11.8	0.0		4.0		0.0			3.5		
Cycle Queue Clearance Time (g <sub>c</sub> ), s	11.5		11.8	3.7		4.0		3.9			7.4		
Capacity (c), veh/h	1285		1134	1202		1141		417			404		
Volume-to-Capacity Ratio (X)	0.411		0.424	0.175		0.177		0.219			0.390		
Available Capacity (c <sub>a</sub> ), veh/h	1285		1134	1202		1141		417			404		
Back of Queue (Q), veh/ln (50th percentile)	4.2		3.9	1.3		1.3		1.6			2.9		
Overflow Queue (Q <sub>3</sub> ), veh/ln	0.0		0.0	0.0		0.0		0.0			0.0		
Queue Storage Ratio (RQ) (50th percentile)	0.00		0.00	0.00		0.00		0.00			0.00		
Uniform Delay (d <sub>1</sub> ), s/veh	6.9		7.0	5.6		5.7		28.8			30.0		
Incremental Delay (d <sub>2</sub> ), s/veh	1.0		1.2	0.3		0.3		0.1			0.2		
Initial Queue Delay (d <sub>3</sub> ), s/veh	0.0		0.0	0.0		0.0		0.0			0.0		
Control Delay (d), s/veh	7.9		8.1	5.9		6.0		28.8			30.2		
Level of Service (LOS)	A		A	A		A		C			C		
Approach Delay, s/veh / LOS	8.0		A	6.0		A		28.8		C	30.2		C
Intersection Delay, s/veh / LOS	10.7						B						

Multimodal Results	EB		WB		NB		SB	
Pedestrian LOS Score / LOS	2.1	B	2.1	B	2.7	B	2.7	B
Bicycle LOS Score / LOS	1.3	A	0.8	A	0.6	A	0.7	A

# HCS 2010 Signalized Intersection Results Summary

General Information				Intersection Information		
Agency		Duration, h	0.25			
Analyst		Analysis Date	Nov 1, 2016		Area Type	Other
Jurisdiction		Time Period		PHF	0.75	
Intersection	Valencia Avenue	Analysis Year	2018	Analysis Period	1 > 7:00	
File Name	Valencia & Segovia Future without AM.xus					
Project Description	Villa Valencia Future without AM					

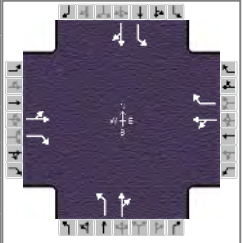

Demand Information	EB			WB			NB			SB		
	L	T	R	L	T	R	L	T	R	L	T	R
Approach Movement												
Demand (v), veh/h	29	145	25	13	28	40	8	314	35	65	179	2

Signal Information														
Cycle, s	70.0	Reference Phase	2											
Offset, s	0	Reference Point	End											
Uncoordinated	No	Simult. Gap E/W	On	Green	30.0	30.0	0.0	0.0	0.0	0.0				
Force Mode	Fixed	Simult. Gap N/S	On	Yellow	4.0	4.0	0.0	0.0	0.0	0.0				
				Red	1.0	1.0	0.0	0.0	0.0	0.0				


Timer Results	EBL	EBT	WBL	WBT	NBL	NBT	SBL	SBT
Assigned Phase		4		8		2		6
Case Number		7.0		7.0		6.0		6.0
Phase Duration, s		35.0		35.0		35.0		35.0
Change Period, (Y+R <sub>c</sub> ), s		5.0		5.0		5.0		5.0
Max Allow Headway (MAH), s		3.2		3.2		0.0		0.0
Queue Clearance Time (g <sub>s</sub> ), s		7.6		7.6				
Green Extension Time (g <sub>e</sub> ), s		0.7		0.7		0.0		0.0
Phase Call Probability		1.00		1.00				
Max Out Probability		0.00		0.00				

Movement Group Results	EB			WB			NB			SB		
	L	T	R	L	T	R	L	T	R	L	T	R
Assigned Movement	7	4	14	3	8	18	5	2	12	1	6	16
Adjusted Flow Rate (v), veh/h		232	33		55	53		11	465		87	241
Adjusted Saturation Flow Rate (s), veh/h/ln		1812	1610		1565	1610		1157	1866		942	1896
Queue Service Time (g <sub>s</sub> ), s		0.0	0.8		0.0	1.4		0.4	13.3		5.4	5.8
Cycle Queue Clearance Time (g <sub>c</sub> ), s		5.6	0.8		5.6	1.4		6.3	13.3		18.7	5.8
Capacity (c), veh/h		837	690		738	690		502	800		328	813
Volume-to-Capacity Ratio (X)		0.277	0.048		0.074	0.077		0.021	0.582		0.264	0.297
Available Capacity (c <sub>a</sub> ), veh/h		837	690		738	690		502	800		328	813
Back of Queue (Q), veh/ln (50th percentile)		2.1	0.3		0.5	0.4		0.1	5.6		1.3	2.4
Overflow Queue (Q <sub>3</sub> ), veh/ln		0.0	0.0		0.0	0.0		0.0	0.0		0.0	0.0
Queue Storage Ratio (RQ) (50th percentile)		0.00	0.00		0.00	0.00		0.00	0.00		0.00	0.00
Uniform Delay (d <sub>1</sub> ), s/veh		13.0	11.7		11.8	11.8		15.1	15.2		22.3	13.1
Incremental Delay (d <sub>2</sub> ), s/veh		0.1	0.0		0.0	0.0		0.1	3.1		2.0	0.9
Initial Queue Delay (d <sub>3</sub> ), s/veh		0.0	0.0		0.0	0.0		0.0	0.0		0.0	0.0
Control Delay (d), s/veh		13.1	11.7		11.8	11.8		15.2	18.3		24.3	14.0
Level of Service (LOS)		B	B		B	B		B	B		C	B
Approach Delay, s/veh / LOS	12.9	B		11.8	B		18.2	B			16.7	B
Intersection Delay, s/veh / LOS	16.0						B					

Multimodal Results	EB		WB		NB		SB	
Pedestrian LOS Score / LOS	2.3	B	2.3	B	2.3	B	2.3	B
Bicycle LOS Score / LOS	0.9	A	0.7	A	1.3	A	1.0	A

# HCS 2010 Signalized Intersection Results Summary

General Information				Intersection Information		
Agency		Duration, h	0.25			
Analyst		Analysis Date	Nov 1, 2016		Area Type	Other
Jurisdiction		Time Period		PHF	0.95	
Intersection	Valencia Avenue	Analysis Year	2018	Analysis Period	1 > 7:00	
File Name	Valencia & Segovia Future without PM.xus					
Project Description	Villa Valencia Future without PM					

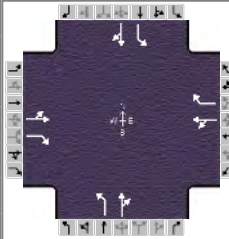

Demand Information	EB			WB			NB			SB		
	L	T	R	L	T	R	L	T	R	L	T	R
Approach Movement												
Demand (v), veh/h	9	36	14	37	387	105	18	301	15	21	196	9

Signal Information				Signal Phases								
Cycle, s	70.0	Reference Phase	2									
Offset, s	0	Reference Point	End									
Uncoordinated	No	Simult. Gap E/W	On									
Force Mode	Fixed	Simult. Gap N/S	On									
Green	30.0	30.0	0.0	0.0	0.0	0.0	0.0	0.0	0.0	0.0	0.0	0.0
Yellow	4.0	4.0	0.0	0.0	0.0	0.0	0.0	0.0	0.0	0.0	0.0	0.0
Red	1.0	1.0	0.0	0.0	0.0	0.0	0.0	0.0	0.0	0.0	0.0	0.0

Timer Results	EBL	EBT	WBL	WBT	NBL	NBT	SBL	SBT
Assigned Phase		4		8		2		6
Case Number		7.0		7.0		6.0		6.0
Phase Duration, s		35.0		35.0		35.0		35.0
Change Period, (Y+R <sub>c</sub> ), s		5.0		5.0		5.0		5.0
Max Allow Headway (MAH), s		3.1		3.1		0.0		0.0
Queue Clearance Time (g <sub>s</sub> ), s		14.4		14.3				
Green Extension Time (g <sub>e</sub> ), s		1.1		1.1		0.0		0.0
Phase Call Probability		1.00		1.00				
Max Out Probability		0.00		0.00				

Movement Group Results	EB			WB			NB			SB		
	L	T	R	L	T	R	L	T	R	L	T	R
Assigned Movement	7	4	14	3	8	18	5	2	12	1	6	16
Adjusted Flow Rate (v), veh/h		47	15		446	111		19	333		22	216
Adjusted Saturation Flow Rate (s), veh/h/ln		1406	1610		1864	1610		1184	1884		1064	1885
Queue Service Time (g <sub>s</sub> ), s		0.1	0.4		0.0	2.9		0.7	8.6		1.0	5.2
Cycle Queue Clearance Time (g <sub>c</sub> ), s		12.4	0.4		12.3	2.9		5.9	8.6		9.6	5.2
Capacity (c), veh/h		664	690		855	690		523	807		429	808
Volume-to-Capacity Ratio (X)		0.071	0.021		0.522	0.160		0.036	0.412		0.052	0.267
Available Capacity (c <sub>a</sub> ), veh/h		664	690		855	690		523	807		429	808
Back of Queue (Q), veh/ln (50th percentile)		0.4	0.1		4.7	1.0		0.2	3.6		0.3	2.1
Overflow Queue (Q <sub>3</sub> ), veh/ln		0.0	0.0		0.0	0.0		0.0	0.0		0.0	0.0
Queue Storage Ratio (RQ) (50th percentile)		0.00	0.00		0.00	0.00		0.00	0.00		0.00	0.00
Uniform Delay (d <sub>1</sub> ), s/veh		11.9	11.5		14.9	12.3		14.8	13.9		17.2	12.9
Incremental Delay (d <sub>2</sub> ), s/veh		0.0	0.0		0.3	0.0		0.1	1.6		0.2	0.8
Initial Queue Delay (d <sub>3</sub> ), s/veh		0.0	0.0		0.0	0.0		0.0	0.0		0.0	0.0
Control Delay (d), s/veh		11.9	11.5		15.2	12.3		14.9	15.4		17.4	13.7
Level of Service (LOS)		B	B		B	B		B	B		B	B
Approach Delay, s/veh / LOS	11.8	B		14.6	B		15.4	B		14.1	B	
Intersection Delay, s/veh / LOS	14.6						B					

Multimodal Results	EB		WB		NB		SB	
Pedestrian LOS Score / LOS	2.3	B	2.3	B	2.3	B	2.3	B
Bicycle LOS Score / LOS	0.6	A	1.4	A	1.1	A	0.9	A



Intersection				
Intersection Delay, s/veh	6.5			
Intersection LOS	A			
Approach	EB	WB	NB	SB
Entry Lanes	1	1	1	1
Conflicting Circle Lanes	1	1	1	1
Adj Approach Flow, veh/h	384	181	100	48
Demand Flow Rate, veh/h	391	185	102	48
Vehicles Circulating, veh/h	43	201	396	148
Vehicles Exiting, veh/h	153	297	38	238
Follow-Up Headway, s	3.186	3.186	3.186	3.186
Ped Vol Crossing Leg, #/h	0	0	0	0
Ped Cap Adj	1.000	1.000	1.000	1.000
Approach Delay, s/veh	7.1	6.0	6.2	4.2
Approach LOS	A	A	A	A
Lane	Left	Left	Left	Left
Designated Moves	LTR	LTR	LTR	LTR
Assumed Moves	LTR	LTR	LTR	LTR
RT Channelized				
Lane Util	1.000	1.000	1.000	1.000
Critical Headway, s	5.193	5.193	5.193	5.193
Entry Flow, veh/h	391	185	102	48
Cap Entry Lane, veh/h	1082	924	760	974
Entry HV Adj Factor	0.981	0.981	0.983	0.992
Flow Entry, veh/h	384	181	100	48
Cap Entry, veh/h	1062	906	747	967
V/C Ratio	0.361	0.200	0.134	0.049
Control Delay, s/veh	7.1	6.0	6.2	4.2
LOS	A	A	A	A
95th %tile Queue, veh	2	1	0	0

Intersection				
Intersection Delay, s/veh	7.3			
Intersection LOS	A			
Approach	EB	WB	NB	SB
Entry Lanes	1	1	1	1
Conflicting Circle Lanes	1	1	1	1
Adj Approach Flow, veh/h	78	457	38	79
Demand Flow Rate, veh/h	79	466	39	81
Vehicles Circulating, veh/h	57	58	89	430
Vehicles Exiting, veh/h	454	70	47	94
Follow-Up Headway, s	3.186	3.186	3.186	3.186
Ped Vol Crossing Leg, #/h	0	0	0	0
Ped Cap Adj	1.000	1.000	1.000	1.000
Approach Delay, s/veh	4.1	8.3	3.9	6.2
Approach LOS	A	A	A	A
Lane	Left	Left	Left	Left
Designated Moves	LTR	LTR	LTR	LTR
Assumed Moves	LTR	LTR	LTR	LTR
RT Channelized				
Lane Util	1.000	1.000	1.000	1.000
Critical Headway, s	5.193	5.193	5.193	5.193
Entry Flow, veh/h	79	466	39	81
Cap Entry Lane, veh/h	1067	1066	1034	735
Entry HV Adj Factor	0.987	0.981	0.983	0.981
Flow Entry, veh/h	78	457	38	79
Cap Entry, veh/h	1054	1045	1017	721
V/C Ratio	0.074	0.437	0.038	0.110
Control Delay, s/veh	4.1	8.3	3.9	6.2
LOS	A	A	A	A
95th %tile Queue, veh	0	2	0	0

### SHORT REPORT

General Information	Site Information
Analyst <i>DPA</i> Agency or Co. Date Performed <i>10/31/2016</i> Time Period <i>fututre wout AM</i>	Intersection <i>Valencia LeJeune</i> Area Type <i>All other areas</i> Jurisdiction Analysis Year

Volume and Timing Input												
	EB			WB			NB			SB		
	LT	TH	RT	LT	TH	RT	LT	TH	RT	LT	TH	RT
Number of Lanes			1	1	1	1	1	2			2	0
Lane Group			R	L	LT	R	L	T			TR	
Volume (vph)			0	62	57	83	40	1175			1123	20
% Heavy Vehicles			0	0	0	0	0	0			0	0
PHF			0.90	0.94	0.94	0.94	0.94	0.94			0.94	0.94
Pretimed/Actuated (P/A)				P	P	P	P	P			P	P
Startup Lost Time			2.0	2.0	2.0	2.0	2.0	2.0			2.0	
Extension of Effective Green			2.0	2.0	2.0	2.0	2.0	2.0			2.0	
Arrival Type			3	3	3	3	3	3			3	
Unit Extension			3.0	3.0	3.0	3.0	3.0	3.0			3.0	
Ped/Bike/RTOR Volume	0	0	0	0	0	0	0	0		0	0	0
Lane Width			12.0	12.0	12.0	12.0	12.0	12.0			12.0	
Parking/Grade/Parking	N	0	N	N	0	N	N	0	N	N	0	N
Parking/Hour												
Bus Stops/Hour			0	0	0	0	0	0			0	
Minimum Pedestrian Time		3.2			3.2			3.2			3.2	
Phasing	WB Only	02	03	04	NS Perm	06	07	08				
Timing	G = 58.0	G = 0.0	G = 0.0	G = 0.0	G = 111.0	G = 0.0	G = 0.0	G = 0.0				
	Y = 5	Y = 0	Y = 0	Y = 0	Y = 6	Y = 0	Y = 0	Y = 0				
Duration of Analysis (hrs) = 0.25						Cycle Length C = 180.0						

Lane Group Capacity, Control Delay, and LOS Determination												
	EB			WB			NB			SB		
	LT	TH	RT	LT	TH	RT	LT	TH	RT	LT	TH	RT
Adjusted Flow Rate			0	66	61	88	43	1250			1216	
Lane Group Capacity			0	582	612	520	193	2231			2225	
v/c Ratio				0.11	0.10	0.17	0.22	0.56			0.55	
Green Ratio			0.00	0.32	0.32	0.32	0.62	0.62			0.62	
Uniform Delay d <sub>1</sub>				42.9	42.7	43.7	15.3	20.2			19.9	
Delay Factor k				0.50	0.50	0.50	0.50	0.50			0.50	
Incremental Delay d <sub>2</sub>				0.4	0.3	0.7	2.7	1.0			1.0	
PF Factor			1.000	1.000	1.000	1.000	1.000	1.000			1.000	
Control Delay				43.3	43.0	44.4	18.0	21.2			20.9	
Lane Group LOS				D	D	D	B	C			C	
Approach Delay				43.7			21.1			20.9		
Approach LOS				D			C			C		
Intersection Delay				Intersection LOS								

### SHORT REPORT

General Information	Site Information
Analyst <i>DPA</i> Agency or Co. Date Performed <i>10/31/2016</i> Time Period <i>Future wout PM</i>	Intersection <i>Valencia LeJeune</i> Area Type <i>All other areas</i> Jurisdiction Analysis Year

Volume and Timing Input												
	EB			WB			NB			SB		
	LT	TH	RT	LT	TH	RT	LT	TH	RT	LT	TH	RT
Number of Lanes			1	1	1	1	1	2			2	0
Lane Group			R	L	LT	R	L	T			TR	
Volume (vph)			0	284	317	216	101	1137			1147	15
% Heavy Vehicles			0	0	0	0	0	0			0	0
PHF			0.90	0.97	0.97	0.97	0.97	0.97			0.97	0.97
Pretimed/Actuated (P/A)				P	P	P	P	P			P	P
Startup Lost Time			2.0	2.0	2.0	2.0	2.0	2.0			2.0	
Extension of Effective Green			2.0	2.0	2.0	2.0	2.0	2.0			2.0	
Arrival Type			3	3	3	3	3	3			3	
Unit Extension			3.0	3.0	3.0	3.0	3.0	3.0			3.0	
Ped/Bike/RTOR Volume	0	0	0	0	0	0	0	0		0	0	0
Lane Width			12.0	12.0	12.0	12.0	12.0	12.0			12.0	
Parking/Grade/Parking	N	0	N	N	0	N	N	0	N	N	0	N
Parking/Hour												
Bus Stops/Hour			0	0	0	0	0	0			0	
Minimum Pedestrian Time		3.2			3.2			3.2			3.2	
Phasing	WB Only	02	03	04	NS Perm	06	07	08				
Timing	G = 68.0	G = 0.0	G = 0.0	G = 0.0	G = 101.0	G = 0.0	G = 0.0	G = 0.0				
	Y = 5	Y = 0	Y = 0	Y = 0	Y = 6	Y = 0	Y = 0	Y = 0				
Duration of Analysis (hrs) = 0.25						Cycle Length C = 180.0						

Lane Group Capacity, Control Delay, and LOS Determination												
	EB			WB			NB			SB		
	LT	TH	RT	LT	TH	RT	LT	TH	RT	LT	TH	RT
Adjusted Flow Rate			0	293	327	223	104	1172			1197	
Lane Group Capacity			0	682	718	610	161	2030			2026	
v/c Ratio				0.43	0.46	0.37	0.65	0.58			0.59	
Green Ratio			0.00	0.38	0.38	0.38	0.56	0.56			0.56	
Uniform Delay d <sub>1</sub>				41.6	42.1	40.4	27.2	25.6			25.9	
Delay Factor k				0.50	0.50	0.50	0.50	0.50			0.50	
Incremental Delay d <sub>2</sub>				2.0	2.1	1.7	18.3	1.2			1.3	
PF Factor			1.000	1.000	1.000	1.000	1.000	1.000			1.000	
Control Delay				43.6	44.2	42.1	45.5	26.8			27.2	
Lane Group LOS				D	D	D	D	C			C	
Approach Delay				43.4			28.4			27.2		
Approach LOS				D			C			C		
Intersection Delay				Intersection LOS								


# **Future with Project Conditions**

Intersection							
Intersection Delay, s/veh	17.2						
Intersection LOS	C						
Approach	EB		WB		NB		SB
Entry Lanes	2		1		2		2
Conflicting Circle Lanes	2		2		2		2
Adj Approach Flow, veh/h	705		172		407		1048
Demand Flow Rate, veh/h	720		175		415		1070
Vehicles Circulating, veh/h	1086		140		1532		171
Vehicles Exiting, veh/h	155		1807		274		144
Follow-Up Headway, s	3.186		3.186		3.186		3.186
Ped Vol Crossing Leg, #/h	0		0		0		0
Ped Cap Adj	1.000		1.000		1.000		1.000
Approach Delay, s/veh	25.7		5.2		24.3		10.6
Approach LOS	D		A		C		B
Lane	Left	Right	Left	Left	Right	Left	Right
Designated Moves	LT	TR	LTR	LTR	R	L	LTR
Assumed Moves	LT	TR	LTR	LTR	R	L	LTR
RT Channelized							
Lane Util	0.469	0.531	1.000	0.470	0.530	0.530	0.470
Critical Headway, s	4.293	4.113	4.113	4.293	4.113	4.293	4.113
Entry Flow, veh/h	338	382	175	195	220	567	503
Cap Entry Lane, veh/h	500	528	1024	358	387	994	1002
Entry HV Adj Factor	0.980	0.978	0.982	0.981	0.980	0.980	0.980
Flow Entry, veh/h	331	374	172	191	216	556	493
Cap Entry, veh/h	491	517	1006	351	379	974	982
V/C Ratio	0.675	0.723	0.171	0.544	0.569	0.570	0.502
Control Delay, s/veh	24.7	26.7	5.2	24.6	24.2	11.3	9.8
LOS	C	D	A	C	C	B	A
95th %tile Queue, veh	5	6	1	3	3	4	3

Intersection							
Intersection Delay, s/veh	10.4						
Intersection LOS	B						
Approach	EB		WB		NB		SB
Entry Lanes	2		1		2		2
Conflicting Circle Lanes	2		2		2		2
Adj Approach Flow, veh/h	333		478		426		649
Demand Flow Rate, veh/h	340		487		435		662
Vehicles Circulating, veh/h	705		319		780		446
Vehicles Exiting, veh/h	403		896		265		360
Follow-Up Headway, s	3.186		3.186		3.186		3.186
Ped Vol Crossing Leg, #/h	0		0		0		0
Ped Cap Adj	1.000		1.000		1.000		1.000
Approach Delay, s/veh	8.5		11.4		11.9		9.6
Approach LOS	A		B		B		A
Lane	Left	Right	Left	Left	Right	Left	Right
Designated Moves	LT	TR	LTR	LTR	R	L	LTR
Assumed Moves	LT	TR	LTR	LT	R	L	LTR
RT Channelized							
Lane Util	0.471	0.529	1.000	0.699	0.301	0.530	0.470
Critical Headway, s	4.293	4.113	4.113	4.293	4.113	4.293	4.113
Entry Flow, veh/h	160	180	487	304	131	351	311
Cap Entry Lane, veh/h	666	690	904	629	655	809	827
Entry HV Adj Factor	0.979	0.981	0.981	0.979	0.977	0.980	0.981
Flow Entry, veh/h	157	177	478	298	128	344	305
Cap Entry, veh/h	652	677	887	616	640	793	811
V/C Ratio	0.240	0.261	0.539	0.483	0.200	0.434	0.376
Control Delay, s/veh	8.5	8.5	11.4	13.6	8.0	10.1	9.0
LOS	A	A	B	B	A	B	A
95th %tile Queue, veh	1	1	3	3	1	2	2

# HCS 2010 Signalized Intersection Results Summary

General Information				Intersection Information		
Agency		Duration, h	0.25			
Analyst		Analysis Date	Nov 1, 2016		Area Type	Other
Jurisdiction		Time Period		PHF	0.90	
Intersection	Hernando Street	Analysis Year	2018	Analysis Period	1 > 7:00	
File Name	Biltmore & Hernando Future with project AM.xus					
Project Description	Future with project AM					

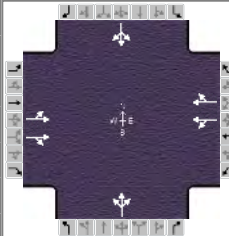

Demand Information	EB			WB			NB			SB		
Approach Movement	L	T	R	L	T	R	L	T	R	L	T	R
Demand (v), veh/h	37	1440	11	8	162	7	6	31	115	17	9	15

Signal Information												
Cycle, s	90.0	Reference Phase	2									
Offset, s	0	Reference Point	End									
Uncoordinated	No	Simult. Gap E/W	On	Green	55.0	25.0	0.0	0.0	0.0	0.0		
Force Mode	Fixed	Simult. Gap N/S	On	Yellow	4.0	4.0	0.0	0.0	0.0	0.0		
				Red	1.0	1.0	0.0	0.0	0.0	0.0		

Timer Results	EBL	EBT	WBL	WBT	NBL	NBT	SBL	SBT
Assigned Phase		2		6		8		4
Case Number		8.0		8.0		8.0		8.0
Phase Duration, s		60.0		60.0		30.0		30.0
Change Period, (Y+R <sub>c</sub> ), s		5.0		5.0		5.0		5.0
Max Allow Headway (MAH), s		0.0		0.0		3.3		3.3
Queue Clearance Time (g <sub>s</sub> ), s						9.3		3.7
Green Extension Time (g <sub>e</sub> ), s		0.0		0.0		0.4		0.4
Phase Call Probability						1.00		1.00
Max Out Probability						0.00		0.00


Movement Group Results	EB			WB			NB			SB		
Approach Movement	L	T	R	L	T	R	L	T	R	L	T	R
Assigned Movement	5	2	12	1	6	16	3	8	18	7	4	14
Adjusted Flow Rate (v), veh/h	863			790			85			112		
Adjusted Saturation Flow Rate (s), veh/h/ln	1869			1724			1141			1708		
Queue Service Time (g <sub>s</sub> ), s	9.2			29.6			1.0			2.4		
Cycle Queue Clearance Time (g <sub>c</sub> ), s	29.6			29.6			30.6			2.4		
Capacity (c), veh/h	1184			1054			741			1044		
Volume-to-Capacity Ratio (X)	0.729			0.750			0.115			0.107		
Available Capacity (c <sub>a</sub> ), veh/h	1184			1054			741			1044		
Back of Queue (Q), veh/ln (50th percentile)	11.8			11.1			0.7			0.8		
Overflow Queue (Q <sub>3</sub> ), veh/ln	0.0			0.0			0.0			0.0		
Queue Storage Ratio (RQ) (50th percentile)	0.00			0.00			0.00			0.00		
Uniform Delay (d <sub>1</sub> ), s/veh	12.5			12.6			8.2			7.3		
Incremental Delay (d <sub>2</sub> ), s/veh	4.0			4.9			0.3			0.2		
Initial Queue Delay (d <sub>3</sub> ), s/veh	0.0			0.0			0.0			0.0		
Control Delay (d), s/veh	16.5			17.5			8.5			7.5		
Level of Service (LOS)	B			B			A			A		
Approach Delay, s/veh / LOS	16.9			B			7.9			A		
Intersection Delay, s/veh / LOS				17.0						B		

Multimodal Results	EB		WB		NB		SB	
Pedestrian LOS Score / LOS	2.1	B	2.1	B	2.7	B	2.7	B
Bicycle LOS Score / LOS	1.9	A	0.6	A	0.8	A	0.6	A



# HCS 2010 Signalized Intersection Results Summary

General Information				Intersection Information	
Agency	DPA			Duration, h	0.25
Analyst		Analysis Date	Nov 1, 2016	Area Type	Other
Jurisdiction		Time Period		PHF	0.94
Intersection	Hernando Street	Analysis Year	2018	Analysis Period	1 > 7:00
File Name	Biltmore & Hernando Future with project PM.xus				
Project Description	Future with project PM				

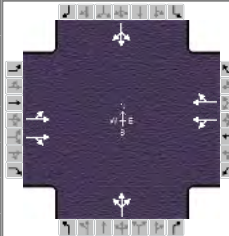

Demand Information	EB			WB			NB			SB		
Approach Movement	L	T	R	L	T	R	L	T	R	L	T	R
Demand (v), veh/h	32	885	40	4	362	11	12	23	51	51	13	78

Signal Information																		
Cycle, s	90.0	Reference Phase	2															
Offset, s	0	Reference Point	End															
Uncoordinated	No	Simult. Gap E/W	On	Green	60.0	20.0	0.0	0.0	0.0	0.0	1		2		3		4	
Force Mode	Fixed	Simult. Gap N/S	On	Yellow	4.0	4.0	0.0	0.0	0.0	0.0	5		6		7		8	
				Red	1.0	1.0	0.0	0.0	0.0	0.0								


Timer Results	EBL	EBT	WBL	WBT	NBL	NBT	SBL	SBT
Assigned Phase		2		6		8		4
Case Number		8.0		8.0		8.0		8.0
Phase Duration, s		65.0		65.0		25.0		25.0
Change Period, (Y+R <sub>c</sub> ), s		5.0		5.0		5.0		5.0
Max Allow Headway (MAH), s		0.0		0.0		3.3		3.3
Queue Clearance Time (g <sub>s</sub> ), s						5.9		9.1
Green Extension Time (g <sub>e</sub> ), s		0.0		0.0		0.4		0.4
Phase Call Probability						1.00		1.00
Max Out Probability						0.00		0.00

Movement Group Results	EB			WB			NB			SB			
Approach Movement	L	T	R	L	T	R	L	T	R	L	T	R	
Assigned Movement	5	2	12	1	6	16	3	8	18	7	4	14	
Adjusted Flow Rate (v), veh/h	529		489	210		191		91			151		
Adjusted Saturation Flow Rate (s), veh/h/ln	1840		1702	1878		1710		1670			1566		
Queue Service Time (g <sub>s</sub> ), s	0.0		12.1	0.0		3.8		0.0			3.1		
Cycle Queue Clearance Time (g <sub>c</sub> ), s	11.6		12.1	3.7		3.8		3.9			7.1		
Capacity (c), veh/h	1269		1135	1293		1140		417			402		
Volume-to-Capacity Ratio (X)	0.417		0.431	0.162		0.168		0.220			0.375		
Available Capacity (c <sub>a</sub> ), veh/h	1269		1135	1293		1140		417			402		
Back of Queue (Q), veh/ln (50th percentile)	4.2		3.9	1.3		1.2		1.6			2.7		
Overflow Queue (Q <sub>3</sub> ), veh/ln	0.0		0.0	0.0		0.0		0.0			0.0		
Queue Storage Ratio (RQ) (50th percentile)	0.00		0.00	0.00		0.00		0.00			0.00		
Uniform Delay (d <sub>1</sub> ), s/veh	6.9		7.0	5.6		5.6		28.8			29.9		
Incremental Delay (d <sub>2</sub> ), s/veh	1.0		1.2	0.3		0.3		0.1			0.2		
Initial Queue Delay (d <sub>3</sub> ), s/veh	0.0		0.0	0.0		0.0		0.0			0.0		
Control Delay (d), s/veh	7.9		8.2	5.9		5.9		28.9			30.1		
Level of Service (LOS)	A		A	A		A		C			C		
Approach Delay, s/veh / LOS	8.1		A	5.9		A		28.9		C	30.1		C
Intersection Delay, s/veh / LOS	10.7						B						

Multimodal Results	EB		WB		NB		SB	
Pedestrian LOS Score / LOS	2.1	B	2.1	B	2.7	B	2.7	B
Bicycle LOS Score / LOS	1.3	A	0.8	A	0.6	A	0.7	A

# HCS 2010 Signalized Intersection Results Summary

General Information				Intersection Information		
Agency		Duration, h	0.25			
Analyst		Analysis Date	Nov 1, 2016		Area Type	Other
Jurisdiction		Time Period		PHF	0.75	
Intersection	Valencia Avenue	Analysis Year	2018	Analysis Period	1 > 7:00	
File Name	Valencia & Segovia Future with project AM.xus					
Project Description	Villa Valencia Future with project AM					

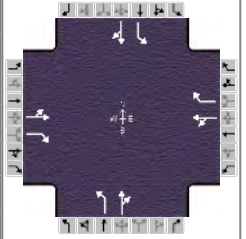

Demand Information	EB			WB			NB			SB		
	L	T	R	L	T	R	L	T	R	L	T	R
Approach Movement												
Demand (v), veh/h	29	145	25	16	40	50	8	314	37	67	176	1

Signal Information														
Cycle, s	70.0	Reference Phase	2											
Offset, s	0	Reference Point	End											
Uncoordinated	No	Simult. Gap E/W	On	Green	30.0	30.0	0.0	0.0	0.0	0.0				
Force Mode	Fixed	Simult. Gap N/S	On	Yellow	4.0	4.0	0.0	0.0	0.0	0.0				
				Red	1.0	1.0	0.0	0.0	0.0	0.0				


Timer Results	EBL	EBT	WBL	WBT	NBL	NBT	SBL	SBT
Assigned Phase		4		8		2		6
Case Number		7.0		7.0		6.0		6.0
Phase Duration, s		35.0		35.0		35.0		35.0
Change Period, (Y+R <sub>c</sub> ), s		5.0		5.0		5.0		5.0
Max Allow Headway (MAH), s		3.2		3.2		0.0		0.0
Queue Clearance Time (g <sub>s</sub> ), s		7.6		7.6				
Green Extension Time (g <sub>e</sub> ), s		0.8		0.8		0.0		0.0
Phase Call Probability		1.00		1.00				
Max Out Probability		0.00		0.00				

Movement Group Results	EB			WB			NB			SB		
	L	T	R	L	T	R	L	T	R	L	T	R
Assigned Movement	7	4	14	3	8	18	5	2	12	1	6	16
Adjusted Flow Rate (v), veh/h		232	33		75	67		11	468		89	236
Adjusted Saturation Flow Rate (s), veh/h/ln		1805	1610		1629	1610		1162	1865		940	1898
Queue Service Time (g <sub>s</sub> ), s		0.0	0.8		0.0	1.7		0.4	13.4		5.6	5.7
Cycle Queue Clearance Time (g <sub>c</sub> ), s		5.6	0.8		5.6	1.7		6.1	13.4		19.0	5.7
Capacity (c), veh/h		834	690		764	690		507	799		326	813
Volume-to-Capacity Ratio (X)		0.278	0.048		0.098	0.097		0.021	0.586		0.274	0.290
Available Capacity (c <sub>a</sub> ), veh/h		834	690		764	690		507	799		326	813
Back of Queue (Q), veh/ln (50th percentile)		2.1	0.3		0.6	0.6		0.1	5.7		1.3	2.4
Overflow Queue (Q <sub>3</sub> ), veh/ln		0.0	0.0		0.0	0.0		0.0	0.0		0.0	0.0
Queue Storage Ratio (RQ) (50th percentile)		0.00	0.00		0.00	0.00		0.00	0.00		0.00	0.00
Uniform Delay (d <sub>1</sub> ), s/veh		13.0	11.7		11.9	11.9		15.0	15.3		22.5	13.1
Incremental Delay (d <sub>2</sub> ), s/veh		0.1	0.0		0.0	0.0		0.1	3.1		2.1	0.9
Initial Queue Delay (d <sub>3</sub> ), s/veh		0.0	0.0		0.0	0.0		0.0	0.0		0.0	0.0
Control Delay (d), s/veh		13.1	11.7		11.9	11.9		15.1	18.4		24.6	14.0
Level of Service (LOS)		B	B		B	B		B	B		C	B
Approach Delay, s/veh / LOS	12.9	B		11.9	B		18.3	B			16.9	B
Intersection Delay, s/veh / LOS	16.0						B					

Multimodal Results	EB		WB		NB		SB	
Pedestrian LOS Score / LOS	2.3	B	2.3	B	2.3	B	2.3	B
Bicycle LOS Score / LOS	0.9	A	0.7	A	1.3	A	1.0	A

# HCS 2010 Signalized Intersection Results Summary

General Information				Intersection Information		
Agency		Duration, h	0.25			
Analyst		Analysis Date	Nov 1, 2016		Area Type	Other
Jurisdiction		Time Period		PHF	0.95	
Intersection	Valencia Avenue	Analysis Year	2018	Analysis Period	1 > 7:00	
File Name	Valencia & Segovia Future with project PM.xus					
Project Description	Villa Valencia Future with Project PM					

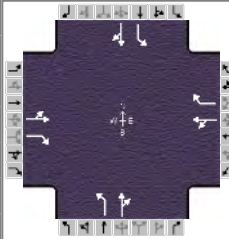

Demand Information	EB			WB			NB			SB		
Approach Movement	L	T	R	L	T	R	L	T	R	L	T	R
Demand (v), veh/h	8	36	14	38	288	110	18	301	18	28	194	8

Signal Information												
Cycle, s	70.0	Reference Phase	2									
Offset, s	0	Reference Point	End									
Uncoordinated	No	Simult. Gap E/W	On									
Force Mode	Fixed	Simult. Gap N/S	On									
		Green	30.0	30.0	0.0	0.0	0.0	0.0				
		Yellow	4.0	4.0	0.0	0.0	0.0	0.0				
		Red	1.0	1.0	0.0	0.0	0.0	0.0				

Timer Results	EBL	EBT	WBL	WBT	NBL	NBT	SBL	SBT
Assigned Phase		4		8		2		6
Case Number		7.0		7.0		6.0		6.0
Phase Duration, s		35.0		35.0		35.0		35.0
Change Period, (Y+R <sub>c</sub> ), s		5.0		5.0		5.0		5.0
Max Allow Headway (MAH), s		3.1		3.1		0.0		0.0
Queue Clearance Time (g <sub>s</sub> ), s		10.8		10.8				
Green Extension Time (g <sub>e</sub> ), s		1.0		1.0		0.0		0.0
Phase Call Probability		1.00		1.00				
Max Out Probability		0.00		0.00				

Movement Group Results	EB			WB			NB			SB		
Approach Movement	L	T	R	L	T	R	L	T	R	L	T	R
Assigned Movement	7	4	14	3	8	18	5	2	12	1	6	16
Adjusted Flow Rate (v), veh/h		46	15		343	116		19	336		29	213
Adjusted Saturation Flow Rate (s), veh/h/ln		1689	1610		1852	1610		1187	1881		1061	1887
Queue Service Time (g <sub>s</sub> ), s		0.0	0.4		0.0	3.1		0.7	8.7		1.4	5.1
Cycle Queue Clearance Time (g <sub>c</sub> ), s		8.8	0.4		8.8	3.1		5.8	8.7		10.1	5.1
Capacity (c), veh/h		785	690		851	690		526	806		426	809
Volume-to-Capacity Ratio (X)		0.059	0.021		0.403	0.168		0.036	0.417		0.069	0.263
Available Capacity (c <sub>a</sub> ), veh/h		785	690		851	690		526	806		426	809
Back of Queue (Q), veh/ln (50th percentile)		0.4	0.1		3.4	1.0		0.2	3.6		0.4	2.1
Overflow Queue (Q <sub>3</sub> ), veh/ln		0.0	0.0		0.0	0.0		0.0	0.0		0.0	0.0
Queue Storage Ratio (RQ) (50th percentile)		0.00	0.00		0.00	0.00		0.00	0.00		0.00	0.00
Uniform Delay (d <sub>1</sub> ), s/veh		11.7	11.5		13.9	12.3		14.8	13.9		17.4	12.9
Incremental Delay (d <sub>2</sub> ), s/veh		0.0	0.0		0.1	0.0		0.1	1.6		0.3	0.8
Initial Queue Delay (d <sub>3</sub> ), s/veh		0.0	0.0		0.0	0.0		0.0	0.0		0.0	0.0
Control Delay (d), s/veh		11.7	11.5		14.1	12.4		14.9	15.5		17.7	13.7
Level of Service (LOS)		B	B		B	B		B	B		B	B
Approach Delay, s/veh / LOS	11.7	B		13.6	B		15.5	B		14.2	B	
Intersection Delay, s/veh / LOS	14.2						B					

Multimodal Results	EB		WB		NB		SB	
Pedestrian LOS Score / LOS	2.3	B	2.3	B	2.3	B	2.3	B
Bicycle LOS Score / LOS	0.6	A	1.2	A	1.1	A	0.9	A

Intersection				
Intersection Delay, s/veh	6.8			
Intersection LOS	A			
Approach	EB	WB	NB	SB
Entry Lanes	1	1	1	1
Conflicting Circle Lanes	1	1	1	1
Adj Approach Flow, veh/h	420	182	98	41
Demand Flow Rate, veh/h	429	186	100	41
Vehicles Circulating, veh/h	31	226	425	149
Vehicles Exiting, veh/h	159	299	35	263
Follow-Up Headway, s	3.186	3.186	3.186	3.186
Ped Vol Crossing Leg, #/h	0	0	0	0
Ped Cap Adj	1.000	1.000	1.000	1.000
Approach Delay, s/veh	7.5	6.2	6.4	4.1
Approach LOS	A	A	A	A
Lane	Left	Left	Left	Left
Designated Moves	LTR	LTR	LTR	LTR
Assumed Moves	LTR	LTR	LTR	LTR
RT Channelized				
Lane Util	1.000	1.000	1.000	1.000
Critical Headway, s	5.193	5.193	5.193	5.193
Entry Flow, veh/h	429	186	100	41
Cap Entry Lane, veh/h	1095	901	739	974
Entry HV Adj Factor	0.980	0.981	0.983	0.993
Flow Entry, veh/h	420	182	98	41
Cap Entry, veh/h	1073	884	726	967
V/C Ratio	0.392	0.206	0.135	0.042
Control Delay, s/veh	7.5	6.2	6.4	4.1
LOS	A	A	A	A
95th %tile Queue, veh	2	1	0	0

Intersection				
Intersection Delay, s/veh	7.3			
Intersection LOS	A			
Approach	EB	WB	NB	SB
Entry Lanes	1	1	1	1
Conflicting Circle Lanes	1	1	1	1
Adj Approach Flow, veh/h	87	460	33	90
Demand Flow Rate, veh/h	89	469	34	91
Vehicles Circulating, veh/h	52	59	96	439
Vehicles Exiting, veh/h	478	70	45	89
Follow-Up Headway, s	3.186	3.186	3.186	3.186
Ped Vol Crossing Leg, #/h	0	0	0	0
Ped Cap Adj	1.000	1.000	1.000	1.000
Approach Delay, s/veh	4.2	8.3	3.8	6.4
Approach LOS	A	A	A	A
Lane	Left	Left	Left	Left
Designated Moves	LTR	LTR	LTR	LTR
Assumed Moves	LTR	LTR	LTR	LTR
RT Channelized				
Lane Util	1.000	1.000	1.000	1.000
Critical Headway, s	5.193	5.193	5.193	5.193
Entry Flow, veh/h	89	469	34	91
Cap Entry Lane, veh/h	1073	1065	1027	728
Entry HV Adj Factor	0.977	0.980	0.985	0.984
Flow Entry, veh/h	87	460	33	90
Cap Entry, veh/h	1048	1044	1011	717
V/C Ratio	0.083	0.440	0.033	0.125
Control Delay, s/veh	4.2	8.3	3.8	6.4
LOS	A	A	A	A
95th %tile Queue, veh	0	2	0	0

## SHORT REPORT

General Information	Site Information
Analyst <i>DPA</i> Agency or Co. Date Performed <i>07/10/2014</i> Time Period <i>fututre with Project AM</i>	Intersection <i>Valencia LeJeune</i> Area Type <i>All other areas</i> Jurisdiction Analysis Year

Volume and Timing Input												
	EB			WB			NB			SB		
	LT	TH	RT	LT	TH	RT	LT	TH	RT	LT	TH	RT
Number of Lanes			1	1	1	1	1	2			2	0
Lane Group			R	L	LT	R	L	T			TR	
Volume (vph)			0	62	57	83	40	1175			1123	21
% Heavy Vehicles			0	0	0	0	0	0			0	0
PHF			0.90	0.94	0.94	0.94	0.94	0.94			0.94	0.94
Pretimed/Actuated (P/A)				P	P	P	P	P			P	P
Startup Lost Time			2.0	2.0	2.0	2.0	2.0	2.0			2.0	
Extension of Effective Green			2.0	2.0	2.0	2.0	2.0	2.0			2.0	
Arrival Type			3	3	3	3	3	3			3	
Unit Extension			3.0	3.0	3.0	3.0	3.0	3.0			3.0	
Ped/Bike/RTOR Volume	0	0	0	0	0	0	0	0		0	0	0
Lane Width			12.0	12.0	12.0	12.0	12.0	12.0			12.0	
Parking/Grade/Parking	N	0	N	N	0	N	N	0	N	N	0	N
Parking/Hour												
Bus Stops/Hour			0	0	0	0	0	0			0	
Minimum Pedestrian Time		3.2			3.2			3.2			3.2	
Phasing	WB Only	02	03	04	NS Perm	06	07	08				
Timing	G = 58.0	G = 0.0	G = 0.0	G = 0.0	G = 111.0	G = 0.0	G = 0.0	G = 0.0				
	Y = 5	Y = 0	Y = 0	Y = 0	Y = 6	Y = 0	Y = 0	Y = 0				
Duration of Analysis (hrs) = 0.25						Cycle Length C = 180.0						

Lane Group Capacity, Control Delay, and LOS Determination												
	EB			WB			NB			SB		
	LT	TH	RT	LT	TH	RT	LT	TH	RT	LT	TH	RT
Adjusted Flow Rate			0	66	61	88	43	1250			1217	
Lane Group Capacity			0	582	612	520	193	2231			2225	
v/c Ratio				0.11	0.10	0.17	0.22	0.56			0.55	
Green Ratio			0.00	0.32	0.32	0.32	0.62	0.62			0.62	
Uniform Delay d <sub>1</sub>				42.9	42.7	43.7	15.3	20.2			20.0	
Delay Factor k				0.50	0.50	0.50	0.50	0.50			0.50	
Incremental Delay d <sub>2</sub>				0.4	0.3	0.7	2.7	1.0			1.0	
PF Factor			1.000	1.000	1.000	1.000	1.000	1.000			1.000	
Control Delay				43.3	43.0	44.4	18.0	21.2			20.9	
Lane Group LOS				D	D	D	B	C			C	
Approach Delay				43.7			21.1			20.9		
Approach LOS				D			C			C		
Intersection Delay				Intersection LOS								

### SHORT REPORT

General Information	Site Information
Analyst <i>DPA</i> Agency or Co. Date Performed <i>10/31/2016</i> Time Period <i>Future with Project PM</i>	Intersection <i>Valencia LeJeune</i> Area Type <i>All other areas</i> Jurisdiction Analysis Year

Volume and Timing Input												
	EB			WB			NB			SB		
	LT	TH	RT	LT	TH	RT	LT	TH	RT	LT	TH	RT
Number of Lanes			1	1	1	1	1	2			2	0
Lane Group			R	L	LT	R	L	T			TR	
Volume (vph)			0	284	317	216	101	1137			1145	17
% Heavy Vehicles			0	0	0	0	0	0			0	0
PHF			0.90	0.97	0.97	0.97	0.97	0.97			0.97	0.97
Pretimed/Actuated (P/A)				P	P	P	P	P			P	P
Startup Lost Time			2.0	2.0	2.0	2.0	2.0	2.0			2.0	
Extension of Effective Green			2.0	2.0	2.0	2.0	2.0	2.0			2.0	
Arrival Type			3	3	3	3	3	3			3	
Unit Extension			3.0	3.0	3.0	3.0	3.0	3.0			3.0	
Ped/Bike/RTOR Volume	0	0	0	0	0	0	0	0		0	0	0
Lane Width			12.0	12.0	12.0	12.0	12.0	12.0			12.0	
Parking/Grade/Parking	N	0	N	N	0	N	N	0	N	N	0	N
Parking/Hour												
Bus Stops/Hour			0	0	0	0	0	0			0	
Minimum Pedestrian Time		3.2			3.2			3.2			3.2	
Phasing	WB Only	02	03	04	NS Perm	06	07	08				
Timing	G = 68.0	G = 0.0	G = 0.0	G = 0.0	G = 101.0	G = 0.0	G = 0.0	G = 0.0				
	Y = 5	Y = 0	Y = 0	Y = 0	Y = 6	Y = 0	Y = 0	Y = 0				
Duration of Analysis (hrs) = 0.25						Cycle Length C = 180.0						

Lane Group Capacity, Control Delay, and LOS Determination												
	EB			WB			NB			SB		
	Adjusted Flow Rate			0	293	327	223	104	1172			1198
Lane Group Capacity			0	682	718	610	160	2030			2025	
v/c Ratio				0.43	0.46	0.37	0.65	0.58			0.59	
Green Ratio			0.00	0.38	0.38	0.38	0.56	0.56			0.56	
Uniform Delay d <sub>1</sub>				41.6	42.1	40.4	27.3	25.6			26.0	
Delay Factor k				0.50	0.50	0.50	0.50	0.50			0.50	
Incremental Delay d <sub>2</sub>				2.0	2.1	1.7	18.7	1.2			1.3	
PF Factor			1.000	1.000	1.000	1.000	1.000	1.000			1.000	
Control Delay				43.6	44.2	42.1	46.0	26.8			27.2	
Lane Group LOS				D	D	D	D	C			C	
Approach Delay				43.4			28.4			27.2		
Approach LOS				D			C			C		
Intersection Delay				Intersection LOS								

# **Appendix E**

## **Project Trip Generation**



## Trip Generation Summary

Alternative: Alternative 1

Phase:

Open Date: 8/18/2016

Project: Villa Valencia 14181

Analysis Date: 8/18/2016

ITE	Land Use	Weekday Average Daily Trips			Weekday AM Peak Hour of Adjacent Street Traffic			Weekday PM Peak Hour of Adjacent Street Traffic					
		*	Enter	Exit	Total	*	Enter	Exit	Total	*	Enter	Exit	Total
230	CONDO 1 38 Dwelling Units		139	138	277		4	20	24		18	9	27
Unadjusted Volume			139	138	277		4	20	24		18	9	27
Internal Capture Trips			0	0	0		0	0	0		0	0	0
Pass-By Trips			0	0	0		0	0	0		0	0	0
Volume Added to Adjacent Streets			139	138	277		4	20	24		18	9	27

Total Weekday Average Daily Trips Internal Capture = 0 Percent

Total Weekday AM Peak Hour of Adjacent Street Traffic Internal Capture = 0 Percent

Total Weekday PM Peak Hour of Adjacent Street Traffic Internal Capture = 0 Percent

\* - Custom rate used for selected time period.

Summary of Multi-Use Trip Generation  
Average Weekday Driveway Volumes (Unadjusted for Internal Trips)

Project: Valencia Apartments #14181  
Phase:

Open Date:  
Analysis Date: 06/12/2014

Description: Existing


ITE:Land Use	24 Hour Two-Way Volume	AM Pk Hour		PM Pk Hour	
		Enter	Exit	Enter	Exit
220: Apartments 34 Dwelling Units [E]	330	4	16	24	12
<hr/>					
Total Driveway Volume	330	4	16	24	12
Total Peak Hour Pass-By Trips		0	0	0	0
Total Peak Hour Vol. Added to Adjacent Streets		4	16	24	12

Note: A zero indicates no data available.  
Source: Institute of Transportation Engineers  
Trip Generation Manual, 9th Edition, 2012

TRIP GENERATION 2013, TRAFFICWARE, LLC

# **Appendix F**

## **Proposed Improvements**

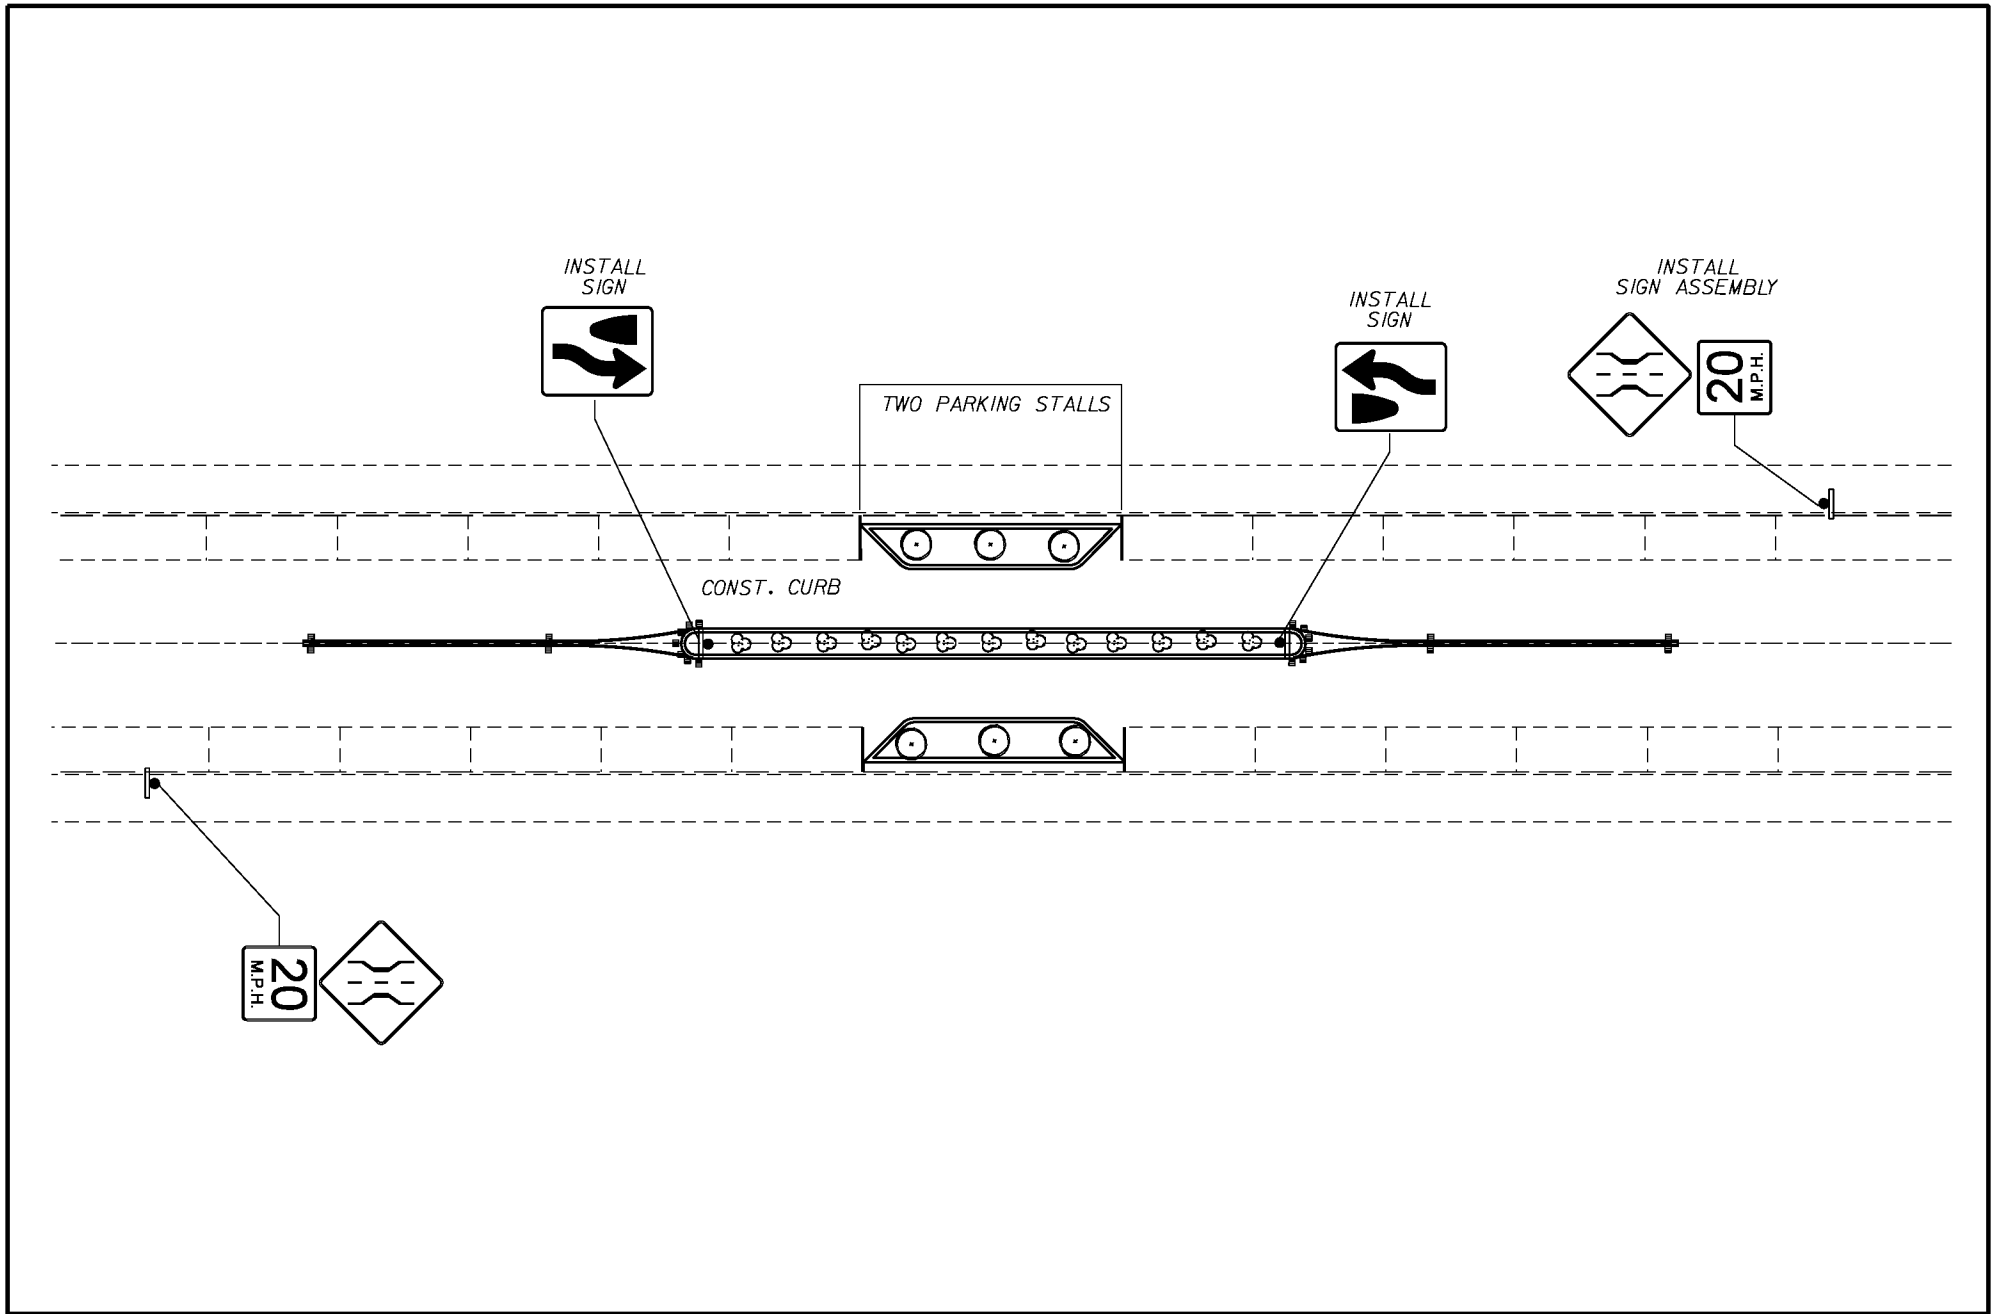

PROJECT:

VILLA VALENCIA

TITLE:

CONCEPTUAL CENTER MEDIAN  
TRAFFIC CALMING IMPROVEMENTS

EXHIBIT

1

# Villa Valencia Pedestrian Improvements Summary of Deficiencies



## Villa Valencia Pedestrian Improvements Summary of Deficiencies



# Villa Valencia Pedestrian Improvements Summary of Deficiencies



**LE JEUNE ROAD / BILTMORE WAY /  
ANDALUSIA AVENUE**  
-Install "Turning Vehicles Yield to Pedestrian" signs

**VALENCIA AVENUE AND LE JEUNE ROAD  
(WEST LEG)**  
-Install pedestrian signal pedestal (2)  
-Install countdown pedestrian signal (2)  
-Modify signal controller

**VALENCIA AVENUE AND LE JEUNE ROAD  
(EAST LEG)**  
-Replace pedestrian sign (1)  
-Install pedestrian signal pedestal (1)  
-Install countdown pedestrian signal (2)  
-Install "Turning Vehicles Yield to Pedestrian" signs



Historical Resources &  
Cultural Arts

2327 SALZEDO STREET  
CORAL GABLES  
FLORIDA 33134

☎ 305.460.5093  
✉ hist@coralgables.com

November 28, 2016

Valencia 34 Development, LLC  
2665 South Bayshore Drive, Suite 410  
Coconut Grove, FL 33133

Re: 515 Valencia Avenue, legally described as Lots 27 to 36 inclusive, Block 7,  
Coral Gables Biltmore Section, PB 20-28

Dear Sirs:

Section 3-1107(g) of the Coral Gables Zoning Code states that “All demolition permits for non-designated buildings and/or structures must be approved by the Historic Preservation Officer or designee. The approval is valid for eighteen (18) months from issuance and shall thereafter expire and the approval is deemed void unless the demolition permit has been issued by the Development Services Department. The Historic Preservation Officer may require review by the Historic Preservation Board if the building and/or structure to be demolished is eligible for designation as a local historic landmark or as a contributing building, structure or property within an existing local historic landmark district. This determination of eligibility is preliminary in nature and the final public hearing before the Historic Preservation Board on Local Historic Designation shall be within sixty (60) days from the Historic Preservation Officer determination of “eligibility.” Consideration by the Board may be deferred by mutual agreement by the property owner and the Historic Preservation Officer. The Historic Preservation Officer may require the filing of a written application on the forms prepared by the Department and may request additional background information to assist the Board in its consideration of eligibility. Independent analysis by a consultant selected by the City may be required to assist in the review of the application. All fees associated with the analysis shall be the responsibility of the applicant. The types of reviews that could be conducted may include but are not limited to the following: property appraisals; archeological assessments; and historic assessments.”

Therefore, please be advised that after careful research and study of our records and the information you presented the following information has been determined:

**515 Valencia Avenue, legally described as Lots 27 to 36 inclusive, Block 7, Coral Gables Biltmore Section, according to the plat thereof as recorded in Plat Book 20 Page 28 of the public records of Miami-Dade County, Florida, does not meet the minimum eligibility criteria for designation as a local historic landmark. Therefore, the Historical Resources staff will not require review by the Historic Preservation Board if an application is made for a demolition permit.**



This letter is a reissue of the previous letter dated May 2, 2016. Please note that, pursuant to Section 2-705(b)(15) of the Coral Gables Zoning Code, this determination does not constitute a development order and is valid for a period of eighteen (18) months. In the case where the Historic Preservation Officer or designee determines that the property does not meet the minimum eligibility criteria for designation, a permit for the demolition of the property must be issued within the eighteen-month period.

Upon expiration of the eighteen-month period, you will be required to file a new application. Any change from the foregoing may be made upon a demonstration of a change in the material facts upon which this determination was made.

If you have any further questions concerning this matter, please do not hesitate to contact this office.

Sincerely,

A handwritten signature in blue ink that reads "Dona M. Spain". The signature is fluid and cursive, with a long horizontal stroke at the end.

Dona M. Spain  
Historic Preservation Officer

cc: Mario Garcia-Serra, Esq., 600 Brickell Avenue, Suite 3500, Miami, FL 33131  
Craig Leen, City Attorney  
Miriam S. Ramos, Deputy City Attorney  
Charles Wu, Assistant Development Services Director  
Ramon Trias, Planning & Zoning Director  
William Miner, Building Director  
Virginia Goizueta, Plans Processor Lead  
Historical Significance Request Property File



Historical Resources &  
Cultural Arts

2327 SALZEDO STREET  
CORAL GABLES  
FLORIDA 33134

☎ 305.460.5093  
✉ hist@coralgables.com

November 28, 2016

Valencia 34 Development, LLC  
2665 South Bayshore Drive, Suite 410  
Coconut Grove, FL 33133

Re: 525 Valencia Avenue, legally described as Lots 35 to 38 inclusive, Block 7,  
Coral Gables Biltmore Section, PB 20-28

Dear Sirs:

Section 3-1107(g) of the Coral Gables Zoning Code states that "All demolition permits for non-designated buildings and/or structures must be approved by the Historic Preservation Officer or designee. The approval is valid for eighteen (18) months from issuance and shall thereafter expire and the approval is deemed void unless the demolition permit has been issued by the Development Services Department. The Historic Preservation Officer may require review by the Historic Preservation Board if the building and/or structure to be demolished is eligible for designation as a local historic landmark or as a contributing building, structure or property within an existing local historic landmark district. This determination of eligibility is preliminary in nature and the final public hearing before the Historic Preservation Board on Local Historic Designation shall be within sixty (60) days from the Historic Preservation Officer determination of "eligibility." Consideration by the Board may be deferred by mutual agreement by the property owner and the Historic Preservation Officer. The Historic Preservation Officer may require the filing of a written application on the forms prepared by the Department and may request additional background information to assist the Board in its consideration of eligibility. Independent analysis by a consultant selected by the City may be required to assist in the review of the application. All fees associated with the analysis shall be the responsibility of the applicant. The types of reviews that could be conducted may include but are not limited to the following: property appraisals; archeological assessments; and historic assessments."

Therefore, please be advised that after careful research and study of our records and the information you presented the following information has been determined:

**525 Valencia Avenue, legally described as Lots 35 to 38 inclusive, Block 7, Coral Gables Biltmore Section, according to the plat thereof as recorded in Plat Book 20 Page 28 of the public records of Miami-Dade County, Florida, does not meet the minimum eligibility criteria for designation as a local historic landmark. Therefore, the Historical Resources staff will not require review by the Historic Preservation Board if an application is made for a demolition permit.**

This letter is a reissue of the previous letter dated May 2, 2016. Please note that, pursuant to Section 2-705(b)(15) of the Coral Gables Zoning Code, this determination does not constitute a development order and is valid for a period of eighteen (18) months. In the case where the Historic Preservation Officer or designee determines that the property does not meet the minimum eligibility criteria for designation, a permit for the demolition of the property must be issued within the eighteen-month period.

Upon expiration of the eighteen-month period, you will be required to file a new application. Any change from the foregoing may be made upon a demonstration of a change in the material facts upon which this determination was made.


If you have any further questions concerning this matter, please do not hesitate to contact this office.

Sincerely,



Dona M. Spain  
Historic Preservation Officer

cc: Mario Garcia-Serra, Esq., 600 Brickell Avenue, Suite 3500, Miami, FL 33131  
Craig Leen, City Attorney  
Miriam S. Ramos, Deputy City Attorney  
Charles Wu, Assistant Development Services Director  
Ramon Trias, Planning & Zoning Director  
William Miner, Building Director  
Virginia Goizueta, Plans Processor Lead  
Historical Significance Request Property File

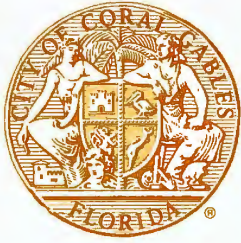

*Historical Resources &  
Cultural Arts*

---

2327 SALZEDO STREET  
CORAL GABLES  
FLORIDA 33134

☎ 305.460.5093  
✉ [hist@coralgables.com](mailto:hist@coralgables.com)

November 28, 2016

Valencia 34 Development, LLC  
2665 South Bayshore Drive, Suite 410  
Coconut Grove, FL 33133

Re: 501 Valencia Avenue, legally described as Lots 24 to 26 inclusive, Block 7,  
Coral Gables Biltmore Section, PB 20-28

Dear Sirs:

Section 3-1107(g) of the Coral Gables Zoning Code states that “All demolition permits for non-designated buildings and/or structures must be approved by the Historic Preservation Officer or designee. The approval is valid for eighteen (18) months from issuance and shall thereafter expire and the approval is deemed void unless the demolition permit has been issued by the Development Services Department. The Historic Preservation Officer may require review by the Historic Preservation Board if the building and/or structure to be demolished is eligible for designation as a local historic landmark or as a contributing building, structure or property within an existing local historic landmark district. This determination of eligibility is preliminary in nature and the final public hearing before the Historic Preservation Board on Local Historic Designation shall be within sixty (60) days from the Historic Preservation Officer determination of “eligibility.” Consideration by the Board may be deferred by mutual agreement by the property owner and the Historic Preservation Officer. The Historic Preservation Officer may require the filing of a written application on the forms prepared by the Department and may request additional background information to assist the Board in its consideration of eligibility. Independent analysis by a consultant selected by the City may be required to assist in the review of the application. All fees associated with the analysis shall be the responsibility of the applicant. The types of reviews that could be conducted may include but are not limited to the following: property appraisals; archeological assessments; and historic assessments.”

Therefore, please be advised that after careful research and study of our records and the information you presented the following information has been determined:


**501 Valencia Avenue, legally described as Lots 24 to 26 inclusive, Block 7, Coral Gables Biltmore Section, according to the plat thereof as recorded in Plat Book 20 Page 28 of the public records of Miami-Dade County, Florida, does not meet the minimum eligibility criteria for designation as a local historic landmark. Therefore, the Historical Resources staff will not require review by the Historic Preservation Board if an application is made for a demolition permit.**

This letter is a reissue of the previous letter dated May 2, 2016. Please note that, pursuant to Section 2-705(b)(15) of the Coral Gables Zoning Code, this determination does not constitute a development order and is valid for a period of eighteen (18) months. In the case where the Historic Preservation Officer or designee determines that the property does not meet the minimum eligibility criteria for designation, a permit for the demolition of the property must be issued within the eighteen-month period.

Upon expiration of the eighteen-month period, you will be required to file a new application. Any change from the foregoing may be made upon a demonstration of a change in the material facts upon which this determination was made.

If you have any further questions concerning this matter, please do not hesitate to contact this office.

Sincerely,

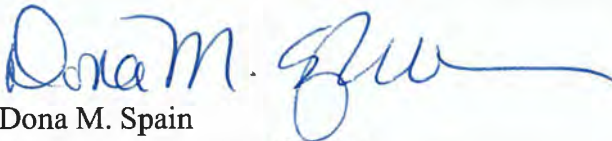A handwritten signature in blue ink that reads "Dona M. Spain" followed by a long, sweeping horizontal line.

Dona M. Spain  
Historic Preservation Officer

cc: Mario Garcia-Serra, Esq., 600 Brickell Avenue, Suite 3500, Miami, FL 33131  
Craig Leen, City Attorney  
Miriam S. Ramos, Deputy City Attorney  
Charles Wu, Assistant Development Services Director  
Ramon Trias, Planning & Zoning Director  
William Miner, Building Director  
Virginia Goizueta, Plans Processor Lead  
Historical Significance Request Property File



November 22, 2016

**VIA HAND DELIVERY**

Mr. Ramon Trias  
Planning and Zoning Director  
City of Coral Gables  
405 Biltmore Way  
Coral Gables, FL 33134

**Re: 501, 515 and 525 Valencia Avenue / Art in Public Places Statement**

Dear Mr. Trias:

Pursuant to Coral Gables Zoning Code Section 3-2103.A.2, and on behalf of Valencia 34 Development, LLC, as part of the proposed development at 501, 515 and 525 Valencia Avenue, we propose contributing 1% of the Aggregate Project Value to the Art Acquisition Fund. If you have any questions, please do not hesitate to contact me at (305) 376-6061.

Sincerely,

Mario Garcia-Serra

MIA\_ACTIVE 4542259.1

Mr. Ramon Trias  
Planning and Zoning Director  
City of Coral Gables  
427 Biltmore Way, 2<sup>nd</sup> Floor  
Coral Gables, Florida 33134

Dear Mr. Trias,

We have received the following comments for the initial Planning and Zoning submittal of the revised Villa Valencia project. Please see our responses below in blue, along with the updated Planning and Zoning packet and drawings. Please contact us if you have any questions.

#### Villa Valencia Sufficiency Review 11/8/2016

1. Statement of Use, Page 3: Please update the following statement: *“both the height... and density... are well within the provisions of the underlying zoning district.”* – Height is not within the provisions of the MFSA zoning district, it is part of the Biltmore Section site specifics and it exceeds the height limitation for Multi-Family Medium Density properties in the comprehensive plan.  
*See attached revised Statement of Use.*
2. Statement of Use, Page 2, and Page A1.0: Clarify that the maximum density for the property is 40 units/acre and 50 units / acre with Mediterranean Bonus.  
*See attached revised Statement of Use.*
3. Page A1.0: delete “Transitional Overlay”.  
*Provided, see updated Sheet A1.0.*
4. Page A1.0: update Building Height Proposed: to be 131’4” and include that the rooftop architectural elements add an additional 16’1”.  
*Provided, see updated Sheet A-1.0*
5. Page A2.1: explain the open-air area adjacent to the driveway – how is this used? Is it a vehicular area or an open air lounge.  
*The open-air area adjacent to the driveway is to be utilized as an Open Air Waiting Area. There is to be no vehicular traffic in this area, see Sheet A-2.1.*
6. Page A2.5:
  - a. Clarify if the covered playground is included in the FAR calculation.  
*Covered playground is not included in FAR calculation. See FAR diagrams.*

- b. Clarify if the eastern and western balconies are included in the FAR calculation (covered on three sides and supported by columns).  
*Balconies are not included in FAR calculations. They are covered on two sides, the two remaining open sides contain a guardrail and are not enclosed. See FAR diagrams.*
7. Page A3.0: 1 – Grey Concrete Roof Tile. Explain how this meets Zoning Code Section 5-1605.C.:
  - a. Colored cement tile, provided the tile is color saturated with the same color intensity throughout and the color is not surface applied, and provided the color meets with approval of the Board of Architects, taken in conjunction with the surrounding areas. Such colored cement tile roofs, which have been installed according to approved plans may be painted or repainted a different color from the original color of the installed tile subject to approval of the application and the paint specifications by the Board of Architects.  
*Colored cement tile shall meet requirements of Board of Architects.*
8. Page A3.0: 6- show where precast-trim/banding is on the elevations.  
*Trim is indicated with keynote #6 on elevations; see Sheets A-3.0 through A-3.2*
9. Page A3.0: Provide more information on the material of the ground floor openings on the parking garage – glass or solid wall or open air?  
*Material for garage openings shall be composed of decorative metal grates with metal louvers behind. The openings will allow the flow of air while blocking light pollution from the garage. Please see details on Sheet A-3.0.*
10. TD-1: ensure that Landscape Services Director reviews for tree removal and mitigation.  
*This plan has been submitted to the Landscape Services Director for his review.*
11. L-1: remove trellis from the street edge and keep as an open lawn with shade trees planted adjacent to the sidewalk.  
*Trellis has been pushed back within setback lines, see Sheet A-2.1.*
12. L-1: some layers in the drawing appear to be missing – will landscape be provided along the edge of the ramp along the alley?  
*There is no space to plant between the ramp and the alley. There is some planting between the building and the alley.*
13. L-2: the park is designed as a private amenity for residents of the building rather than as a public park. Reverse the orientation of the open space to be more open to the street with clear entrances from both Hernando and Valencia, and optionally, the alley. Current design appears as if the open space could be closed off for private events and private usage.  
*To be discussed at follow-up meeting with you and City Attorney.*
14. L-2 and L-3: The selection of plants needs to be reviewed by the Landscape Services Director. Wax Privet and Bridalveil are small trees considering the space available to plant in the setback in front of the garage. Consider larger shade trees in front of the parking garage that will hide the view of the parking garage. Incorporate more native species into the landscape plan.  
*There was limited space between the trellis and the building, which is why the smaller trees were chosen. Now that the trellis has been shifted back, there is*



- room for larger trees, and the bridalveil trees have been changed to oaks. The space in front of the building is not large enough to support a large shade tree when there are oaks on the street, so we have kept wax privet trees there. We will use the code-required quantity of native plants.*
15. L-7: Illustrative Park Perspective and Plan – continue to develop the design as a public park that meets the pedestrian-oriented urban context.  
Precedents: Savannah squares, Forest Hills Gardens parks.  
*The park plan will continue to be elaborated as directed by City staff and the City Commission.*
16. Traffic Study: Look at improvements to pedestrian safety at Biltmore Way roundabout and implement (ped x-ing signage missing)  
*See attached Traffic Study*
17. Ensure that the following are sufficient for PZB review:
- concurrency – school and City
  - Historical Resources demolition review  
*An updated Historic Determination letter is enclosed and we have submitted Concurrency Applications.*
18. Missing:
- Appendix F of the Traffic Study showing a graphic of the off-site traffic calming and pedestrian improvements.  
*We have provided by PDF a complete Traffic Study including Appendix F.*
  - Diagram of site section cut-through showing the height and setback of buildings across the street.  
*Provided, please see sheet A-3.3 for street sections.*
  - Circulation diagram of where cars can go throughout the project – does the driveway connect to the alley?  
*Yes, the driveway from Valencia Avenue connects to the alley. See sheet SK-0 for vehicular circulation.*
  - Public Works review of site plan and garage design for circulation  
*Please see Sheet A2.1 for site plan. The site plan and garage plans have been submitted to Public Works for review.*
  - Site plan showing publicly accessible spaces and open space in the project and how pedestrians and vehicles circulate.  
*Please see Circulation + Open Space Diagrams at Sheet SK-0*
  - FAR diagrams for each floor of the building indicating what is included and what is not.  
*Provided, see sheets SK-1 through SK-4 for FAR calculation table and diagrams.*
  - On-street parking replacement calculation.  
*There are 18 existing on street parking spots around the property. The current proposal contains 13 on street parking spots. See table on sheet SK-0.*
  - Open space diagram.  
*Provided, see sheet SK-0.*
  - Color site plan that includes landscaped and hardscape areas.  
*Provided, see sheet L-10*

- Provide a lighting plan  
*Provided, see sheets LT-1 and LT-2.*
- Provide a Sustainability / LEED statement or equivalent.  
*Building shall meet minimum sustainability requirements (LEED Silver certification United States Green Building Council's standards) as required by Ordinance No. 2016-29.*
- Provide an Art in Public Places plan or statement  
*See attached Art in Public Places Statement.*
- Provide a utilities relocation plan  
*Provided, see Sheet C-1*
- Indicate the location of bicycle parking or bicycle racks.  
*Bicycle racks shall be located on levels 2, 3, and 4 of the parking garage. See sheets A-2.2 through A-2.4.*

19. Conditions:

- The public park should have a restrictive covenant or other instrument for publicly accessible open space; the proposed entrance features should not be permitted to be close with gates or other obstructions.  
*Prior to issuance of Certificate of Occupancy, the Owner shall provide the City with an easement granting public access in perpetuity. This can be a condition of approval along with a requirement that public access to the park not be obstructed.*

20. Architecture: Does not appear to employ Mediterranean architecture as required in MFSA. Color palette, massing and architectural elements should be updated to reflect mandatory Mediterranean architectural precedent as outlined in Section 5-605 of the City Code.

- a. Corner windows, cantilevered balconies without visible support, corner wrapping balconies, horizontal banding, and the gray and white color palette reflect modern construction and styles that are currently being constructed in other areas of Miami.
- b. The white stacked stone at the base of the building does not reflect Mediterranean precedent.
- c. The top of the building reflects more traditional construction patterns, however it appears to be more of a waterfront resort style than Coral Gables Mediterranean, with the shutters and brackets.
- d. The grey roof tile has no precedent in Coral Gables.

*As required by Section 4-104(D)(a)(1), we have complied with all the standards of Table 1 of Division 6 of Article 5 and five of the 10 standards of Table 2 of Division 6 of Article 5. The applicability of Section 5-605 is to be discussed at our follow-up meeting with the City Attorney.*

**MIAMI DAILY BUSINESS REVIEW**

Published Daily except Saturday, Sunday and  
Legal Holidays  
Miami, Miami-Dade County, Florida

STATE OF FLORIDA  
COUNTY OF MIAMI-DADE:

Before the undersigned authority personally appeared OCTELMA V. FERBEYRE, who on oath says that he or she is the VICE PRESIDENT, Legal Notices of the Miami Daily Business Review f/k/a Miami Review, a daily (except Saturday, Sunday and Legal Holidays) newspaper, published at Miami in Miami-Dade County, Florida, that the attached copy of advertisement, being a Legal Advertisement of Notice in the matter of

NOTICE OF PUBLIC HEARING  
CITY OF CORAL GABLES - LOCAL PLANNING AGENCY /  
PLANNING AND ZONING BOARD - DEC. 14, 2016

in the XXXX Court,  
was published in said newspaper in the issues of  
12/02/2016

Affiant further says that the said Miami Daily Business Review is a newspaper published at Miami, in said Miami-Dade County, Florida and that the said newspaper has heretofore been continuously published in said Miami-Dade County, Florida each day (except Saturday, Sunday and Legal Holidays) and has been entered as second class mail matter at the post office in Miami in said Miami-Dade County, Florida, for a period of one year next preceding the first publication of the attached copy of advertisement, and affiant further says that he or she has neither paid nor promised any person, firm or corporation any discount, rebate, commission or refund for the purpose of securing this advertisement for publication in the said newspaper.

Sworn to and subscribed before me this  
2 day of DECEMBER, A.D. 2016

(SEAL)

OCTELMA V. FERBEYRE personally known to me



**CITY OF CORAL GABLES, FLORIDA  
NOTICE OF PUBLIC HEARING**

CITY PUBLIC HEARING LOCAL PLANNING AGENCY / PLANNING  
AND ZONING BOARD  
DATES/TIMES WEDNESDAY, DECEMBER 14, 2016, 8:00-  
9:00 P.M.  
LOCATION CITY COMMISSION CHAMBERS, CITY HALL,  
405 BILTMORE WAY, CORAL GABLES,  
FLORIDA, 33134

PUBLIC NOTICE is hereby given that the City of Coral Gables, Florida, Local Planning Agency (LPA)/ Planning and Zoning Board (PZB) will conduct Public Hearings on the following:

Items 1 through 8 are related. These items were continued from the November 9, 2016 Planning and Zoning Board Meeting.

- 1. An Ordinance of the City Commission of Coral Gables, Florida requesting an amendment to the Future Land Use Map of the City of Coral Gables Comprehensive Plan pursuant to Zoning Code Article 3, "Development Review" Division 15, "Comprehensive Plan Text and Map Amendments," and Small Scale Amendment procedures (§.163.3187, Florida Statutes), providing for the "North Ponce de Leon Boulevard Mixed-Use Overlay District;" providing for severability, repealer and an effective date. (Legal description on file with the City) (LPA review)
- 2. An Ordinance of the City Commission of Coral Gables, Florida requesting an amendment to the text of the City of Coral Gables Comprehensive Plan, Future Land Use Element, Policy FLU-1.1.3, "Table FLU-4, Mixed-Use Land Use," pursuant to expedited State review procedures (§.163.3184, Florida Statutes) and Zoning Code Article 3, "Development Review," Division 15, "Comprehensive Plan Text and Map Amendments;" amending the "MXOD, Mixed-Use Overlay Districts" Land Use Classification to provide that a Mixed-Use Overlay District may be permitted as an overlay in the Multi-Family Medium Density and the Multi-Family High Density Land Uses; providing for severability, repealer and an effective date. (LPA review)

3. An Ordinance of the City Commission of Coral Gables, Florida requesting an amendment to the Zoning Map pursuant to Zoning Code Article 3, "Development Review", Division 14, "Zoning Code Text and Map Amendments", to create the "North Ponce de Leon Boulevard Mixed Use District" for portions of the Douglas Section, Section K, and Section L, Coral Gables, Florida; providing for severability, repealer and an effective date. (Legal description on file with the City)
4. An Ordinance of the City Commission of Coral Gables, Florida providing for text amendments to the City of Coral Gables Official Zoning Code, by amending Article 4, "Zoning Districts," Section 4-201, "Mixed Use District (MXD)" to allow an MXD Overlay District to be assigned in an Multi-Family 2 Zoning District under certain conditions, and to include provisions for the "North Ponce de Leon Boulevard Mixed Use District" to modify and supplement the existing Commercial and Multi-Family 2 standards and criteria to allow appropriate redevelopment that promotes walkability, enhances Ponce de Leon Boulevard, and provides a transition to the North Ponce Neighborhood Conservation District; providing for a repealer provision, providing for a severability clause, codification, and providing for an effective date.
5. An Ordinance of the City Commission of Coral Gables, Florida providing for text amendments to the City of Coral Gables Official Zoning Code, by amending Article 3, "Development Review," Division 10, "Transfer of Development Rights" to modify criteria for sending sites north of Navarre Avenue, and to allow for Commercial zoned properties with the "North Ponce Mixed Use District" overlay to be receiving sites subject to certain criteria; providing for a repealer provision, providing for a severability clause, codification, and providing for an effective date.
6. An Ordinance of the City Commission of Coral Gables, Florida requesting an amendment to the text of the City of Coral Gables Comprehensive Plan, Future Land Use Element, Policy FLU-1.1.3, "Table FLU-1. Residential Land Uses," pursuant to expedited State review procedures (S.163.3184, Florida Statutes) and Zoning Code Article 3, "Development Review," Division 15, "Comprehensive Plan Text and Map Amendments," amending the "Multi-Family Medium Density" Land Use Classification to provide that a maximum density of 60 units/acre, or 75 units/acre with architectural incentives per the Zoning Code, shall be permitted for development within designated Residential Infill Districts; providing for severability, repealer and an effective date. (LPA review)
7. An Ordinance of the City Commission of Coral Gables, Florida requesting an amendment to the Zoning Map pursuant to Zoning Code Article 3, "Development Review", Division 14, "Zoning Code Text and Map Amendments", to create the "East Ponce de Leon Boulevard Residential Infill District" for portions of the Douglas Section, Coral Gables, Florida; providing for severability, repealer and an effective date. (Legal description on file with the City)
8. An Ordinance of the City Commission of Coral Gables, Florida providing for text amendments to the City of Coral Gables Official Zoning Code, by amending Article 4, "Zoning Districts," adding Section 4-208, "East Ponce de Leon Boulevard Residential Infill District" to modify and supplement the existing Multi-Family 2 standards and criteria to allow appropriate redevelopment that promotes walkability, enhances East Ponce de Leon Boulevard, and provides a visual connection between the Douglas Entrance and Ponce de Leon Boulevard; providing for a repealer provision, providing for a severability clause, codification, and providing for an effective date.

Items 9 and 10 are related.

9. An Ordinance of the City Commission of Coral Gables, Florida requesting review of a Planned Area Development (PAD) pursuant to Zoning Code Article 3, "Development Review," Division 5, "Planned Area Development (PAD)," for the proposed project referred to as "Villa Valencia" on the property legally described as Lots 24-38, Block 7, Biltmore Section (510 - 525 Valencia Avenue), Coral Gables, Florida; including required conditions; providing for a repealer provision, providing for a severability clause, and providing for an effective date.



10. An Ordinance of the City Commission of Coral Gables, Florida providing for a text amendment to the City of Coral Gables Official Zoning Code, Appendix A, "Site Specific Zoning Regulations", Section A-12, "Biltmore Section" adding site specific provisions increasing the maximum permitted floor area ratio for the property legally described as Lots 24-38, Block 7, Biltmore Section; providing for repealer provision, severability clause, codification, and providing for an effective date.

All interested parties are invited to attend and participate. Upon recommendation by the Board, the applications will be scheduled for City Commission consideration. Please visit the City webpage at [www.coralgables.com](http://www.coralgables.com) to view information concerning the applications. The complete applications are on file and available for examination during business hours at the Planning and Zoning Division, 427 Biltmore Way, Suite 201, Coral Gables, Florida, 33134. Questions and written comments can be directed to the Planning and Zoning Division at [planning@coralgables.com](mailto:planning@coralgables.com) (FAX: 305.460.5327) or 305.460.5211.

Ramon Trias  
Director of Planning and Zoning  
Planning & Zoning Division  
City of Coral Gables, Florida

Any person, who acts as a lobbyist pursuant to the City of Coral Gables Ordinance No. 2006-11, as amended, must register with the City Clerk prior to engaging in lobbying activities before City Staff, Boards, Committees or City Commission. A copy of the Ordinance is available in the Office of the City Clerk, City Hall. If a person decides to appeal any decision made by a Board, Committee or City Commission with respect to any matter considered at a meeting or hearing, that person will need to ensure that a verbatim record of the proceedings is made, which record includes the testimony and evidence upon which the appeal is to be based (F.S. 286.0105). Any meeting may be opened and continued and, under certain circumstances, additional legal notice will not be provided. Any person requiring special accommodations in order to attend or participate in the meeting should contact the City's ADA Coordinator, Raquel Elejabarrieta (Email: [relejabarrieta@coralgables.com](mailto:relejabarrieta@coralgables.com), Telephone: 305-722-8686, TTY/TDD: 305-442-1600, at least three (3) working days prior to the meeting. All meetings are telecast live on Coral Gables TV Channel 77.

16-20/0000175965M

	<p align="center"><b>City of Coral Gables Courtesy Public Hearing Notice</b></p> <p align="center"><b>December 2, 2016</b></p>	
<b>Applicant:</b>	<b>Valencia 34 Development, LLC</b>	
<b>Application:</b>	<b>Planned Area Development Site Plan Review and Zoning Code Text Amendment</b>	
<b>Property:</b>	<b>Villa Valencia (501 - 525 Valencia Avenue)</b>	
<b>Public Hearing - Date/Time/ Location:</b>	<b>Planning and Zoning Board December 14, 2016, 6:00 – 9:00 p.m. City Commission Chambers, City Hall, 405 Biltmore Way, Coral Gables, Florida, 33134</b>	

**PUBLIC NOTICE** is hereby given that the City of Coral Gables, Florida, Planning and Zoning Board (PZB) will conduct a Public Hearing on December 14, 2016 on the following applications at the Coral Gables City Commission Chambers, City Hall, 405 Biltmore Way, Coral Gables, Florida.

These applications have been submitted by Valencia 34 Development, LLC for a Planned Area Development located at 501 – 525 Valencia Avenue, Coral Gables, Florida. The project consists of 38 residential units and a 10,000 square foot public park. The request requires three public hearings, including review and recommendation by the Planning and Zoning Board, and 1<sup>st</sup> and 2<sup>nd</sup> Reading before the City Commission.


1. *An Ordinance of the City Commission of Coral Gables, Florida requesting review of a Planned Area Development (PAD) pursuant to Zoning Code Article 3, "Development Review," Division 5, "Planned Area Development (PAD)," for the proposed project referred to as "Villa Valencia" on the property legally described as Lots 24-38, Block 7, Biltmore Section (510 - 525 Valencia Avenue), Coral Gables, Florida; including required conditions; providing for a repealer provision, providing for a severability clause, and providing for an effective date.*
2. *An Ordinance of the City Commission of Coral Gables, Florida providing for a text amendment to the City of Coral Gables Official Zoning Code, Appendix A, "Site Specific Zoning Regulations", Section A-12, "Biltmore Section" adding site specific provisions increasing the maximum permitted floor area ratio for the property legally described as Lots 24-38, Block 7, Biltmore Section; providing for repealer provision, severability clause, codification, and providing for an effective date.*

All interested parties are invited to attend and participate. Upon recommendation by the Board, the application will be scheduled for City Commission consideration. Please visit the City webpage at [www.coralgables.com](http://www.coralgables.com) to view information concerning the application. The complete application is on file and available for examination during business hours at the Planning Division, 427 Biltmore Way, Suite 201, Coral Gables, Florida, 33134. Questions and written comments regarding the application can be directed to the Planning and Zoning Division at [planning@coralgables.com](mailto:planning@coralgables.com), FAX: 305.460.5327 or 305.460.5211. Please forward to other interested parties.

Any person requiring special accommodations in order to attend or participate in the meeting should contact the City's ADA Coordinator, Raquel Elejabarrieta (Email: [relejabarrieta@coralgables.com](mailto:relejabarrieta@coralgables.com), Telephone: 305-722-8686, TTY/TDD: 305-442-1600, at least three (3) working days prior to the meeting. All meetings are telecast live on Coral Gables TV Channel 77.


Sincerely,

*City of Coral Gables, Florida*




*515 Valencia  
(Villa Valencia)*



ZONING CODE TEXT AMENDMENT  
PLANNED AREA DEVELOPMENT  
515 VALENCIA AVENUE  
PLANNING AND ZONING BOARD  
DECEMBER 14, 2016




RESIDENCES

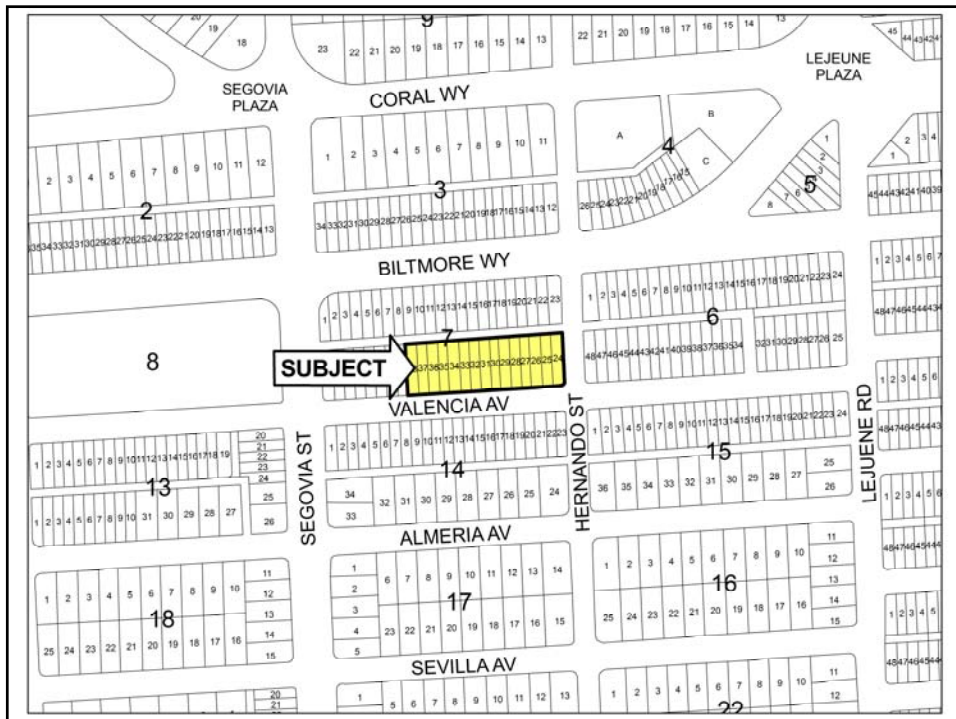



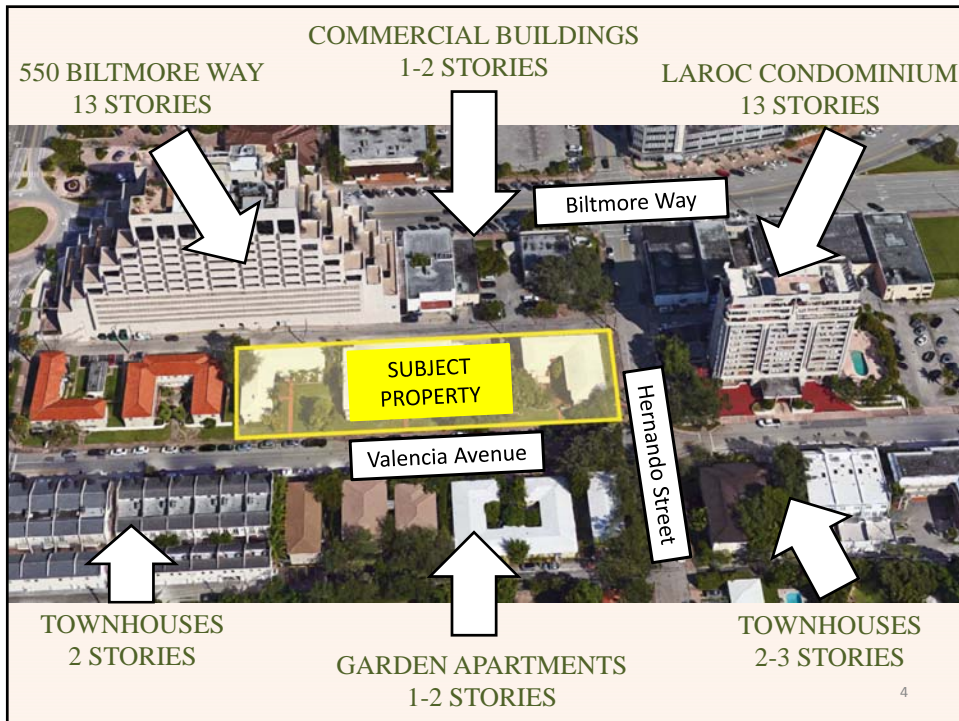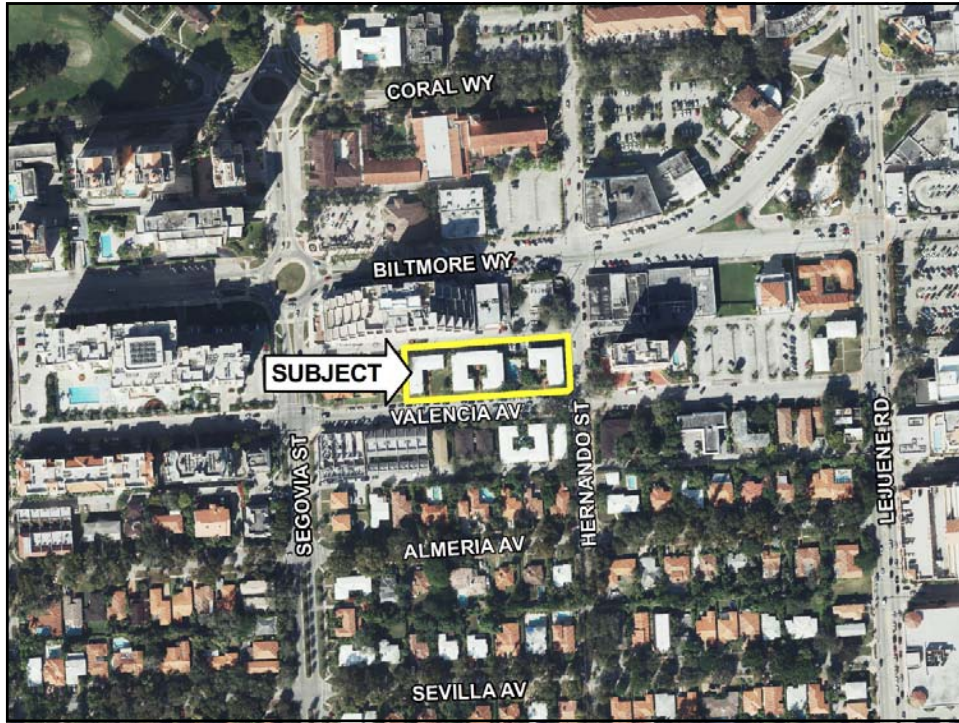

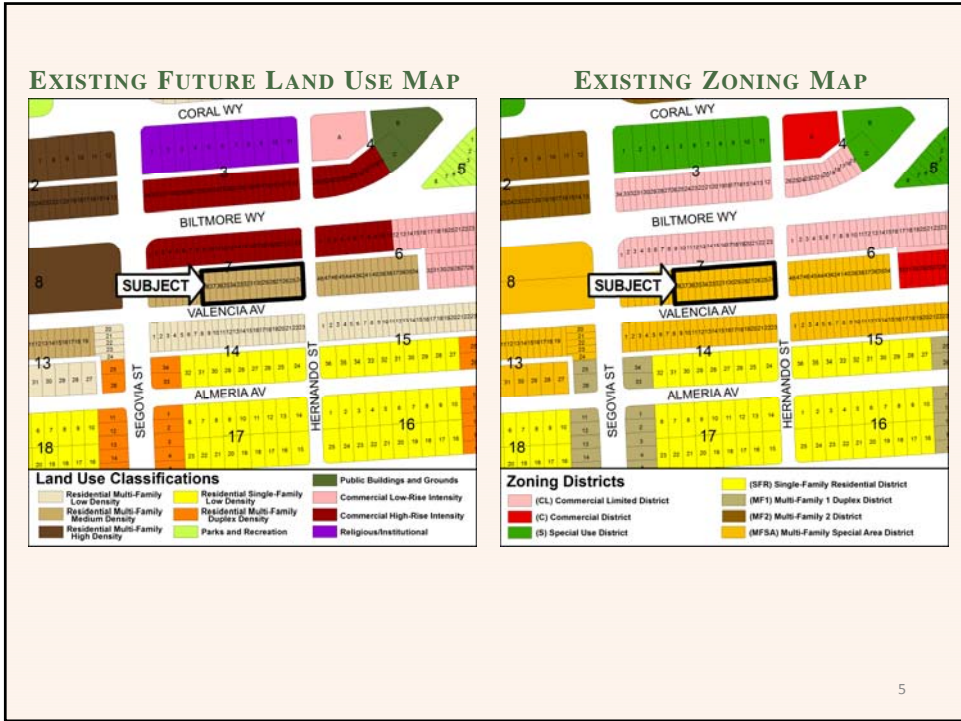

**REQUEST #1:**  
**ZONING CODE TEXT AMENDMENT**

**REQUEST #2:**  
**PLANNED AREA DEVELOPMENT**

6

## SITE PLAN UPDATES

- 10,000 SF PUBLIC OPEN SPACE
- DENSITY REDUCED FROM 103 TO 38 UNITS
- PARKING GARAGE SIZE REDUCED FROM 198 TO 89 SPACES
- UPDATED BUILDING MASSING AND ARCHITECTURAL DESIGN


7

## SITE PLAN – 01.13.16 PZB



8

## SITE PLAN – 12.14.16 PZB

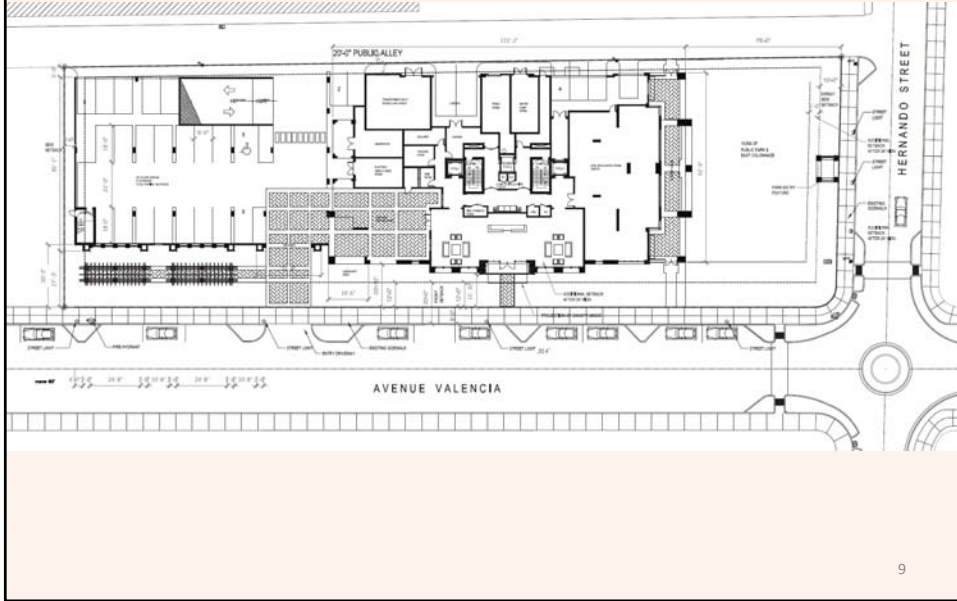

9

## VALENCIA ELEVATION – 01.13.16 PZB



10


## VALENCIA ELEVATION – 12.14.16 PZB



## REVIEW TIMELINE

<b>1</b>	<b>DEVELOPMENT REVIEW COMMITTEE: 07.25.14</b>
<b>2</b>	<b>BOARD OF ARCHITECTS: 11.03.16</b> PRELIMINARY DESIGN
<b>3</b>	<b>NEIGHBORHOOD MEETING: 11.28.16</b> ZONING CODE TEXT AMENDMENT, PLANNED AREA DEVELOPMENT
<b>4</b>	<b>PLANNING AND ZONING BOARD: 12.14.16</b> ZONING CODE TEXT AMENDMENT, PLANNED AREA DEVELOPMENT

<b>STAFF REVIEW</b>			
<b>DEPARTMENT</b>	<b>DRC 07.25.14</b>	<b>STAFF MEETINGS 05.16 &amp; 12.16</b>	<b>COMMENTS PROVIDED?</b>
HISTORICAL	X	X	YES
PARKING	X	X	YES
LANDSCAPE	X	X	YES
CONCURRENCY	X	X	YES
POLICE	X	X	YES
FIRE	X	X	YES
PUBLIC WORKS	X	X	YES
ZONING	X	X	YES
BOA	X	X	YES
PLANNING	X	X	YES
BUILDING	X	X	YES
ECONOMIC		X	YES

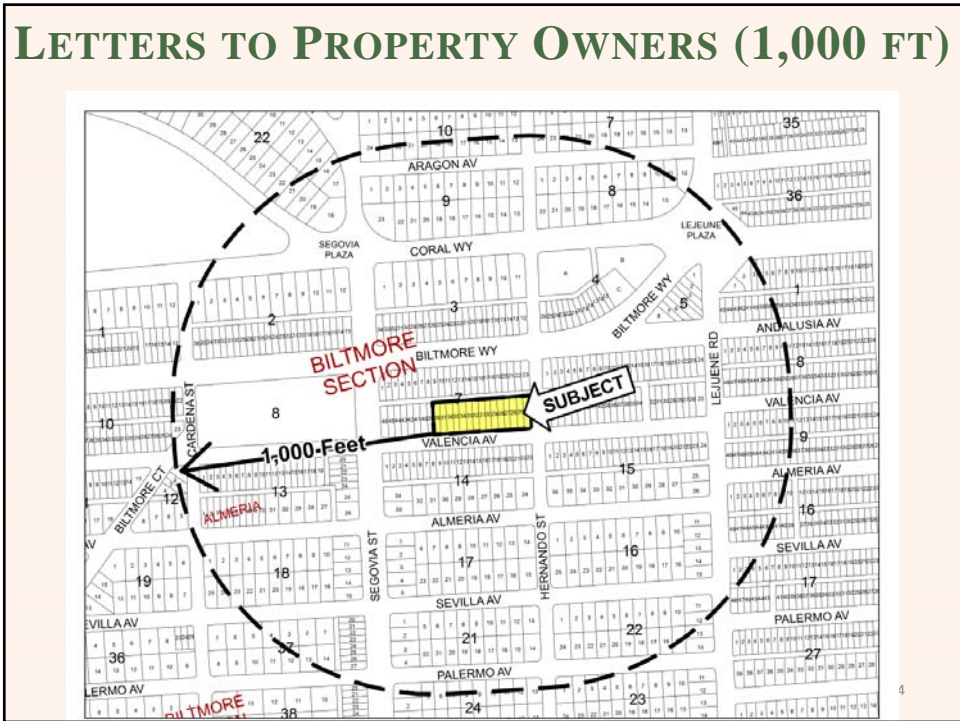

<b>PUBLIC NOTIFICATION</b>	
<b>2 TIMES</b>	<b>LETTERS TO PROPERTY OWNERS</b> NEIGHBORHOOD MEETING, DECEMBER 2016 PZB
<b>3 TIMES</b>	<b>PROPERTY POSTING</b> DRC, BOA, DECEMBER 2016 PZB
<b>3 TIMES</b>	<b>WEBSITE POSTING</b> DRC, BOA, DECEMBER 2016 PZB
<b>1 TIME</b>	<b>NEWSPAPER ADVERTISEMENT</b> DECEMBER 2016 PZB

<b>REQUEST #1: ZONING CODE TEXT AMENDMENT</b>	
Section A-12 – Biltmore Section	
* * *	
<u>G. Floor Area Ratio (FAR)</u>	
1. <u>Maximum floor area ratio (FAR) for buildings located on the following described property shall be 3.0:</u>	
a. <u>Lots 24-38 of Block 7</u>	
16	

## REQUEST #2: ZONING CODE TEXT

FINDINGS OF FACT: (SEE STAFF REPORT FOR FURTHER ANALYSIS)

STANDARD	STAFF EVALUATION
PROMOTES THE PUBLIC HEALTH, SAFETY, AND WELFARE.	COMPLIES.
DOES NOT PERMIT USES THE COMPREHENSIVE PLAN PROHIBITS IN THE AREA AFFECTED BY THE DISTRICT BOUNDARY CHANGE OR TEXT AMENDMENT.	COMPLIES.
DOES NOT ALLOW DENSITIES OR INTENSITIES IN EXCESS OF THE DENSITIES AND INTENSITIES WHICH ARE PERMITTED BY THE FUTURE LAND USE CATEGORIES OF THE AFFECTED PROPERTY.	COMPLIES.
WILL NOT CAUSE A DECLINE IN THE LEVEL OF SERVICE FOR PUBLIC INFRASTRUCTURE WHICH IS THE SUBJECT OF A CONCURRENCY REQUIREMENT TO A LEVEL OF SERVICE WHICH IS LESS THAN THE MINIMUM REQUIREMENTS OF THE COMPREHENSIVE PLAN.	COMPLIES.
DOES NOT DIRECTLY CONFLICT WITH AN OBJECTIVE OR POLICY OF THE COMPREHENSIVE PLAN.	COMPLIES.

17

## REQUEST #2: ZONING CODE TEXT

### STAFF RECOMMENDATION:


STAFF RECOMMENDS APPROVAL OF THE PROPOSED ZONING CODE TEXT AMENDMENT.

THE STANDARDS IDENTIFIED IN SECTION 3-1405 FOR THE PROPOSED ZONING CODE TEXT AMENDMENT ARE SATISFIED. THE PROPOSED PROJECT IS CONSISTENT WITH THE GOALS, OBJECTIVES AND POLICIES IN THE CITY'S COMPREHENSIVE PLAN.

18



## REQUEST #2: PLANNED AREA DEVELOPMENT

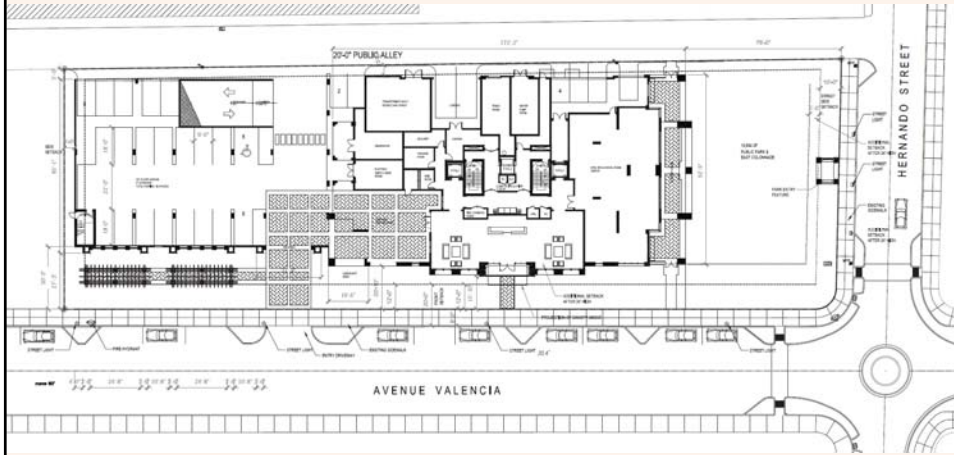

**SITE AREA: 1.04 ACRES (45,229 SF)**  
**FAR: 2.97 FAR (134,545 SF)**  
**PROGRAM: 38 UNITS**  
**PARKING: 89 SPACES**

19

## REQUEST #2: PLANNED AREA DEVELOPMENT



**HEIGHT:**  
**44' PARKING GARAGE**  
**131' TOWER**  
**147' ROOFTOP ARCHITECTURAL FEATURE**

20

## **REQUEST #2: PLANNED AREA DEVELOPMENT**

### **STAFF RECOMMENDATION:**

STAFF RECOMMENDS **APPROVAL WITH CONDITIONS** OF THE PROPOSED PLANNED AREA DEVELOPMENT.

THE STANDARDS IDENTIFIED IN SECTION 3-503 FOR THE PROPOSED PLANNED AREA DEVELOPMENT ARE **SATISFIED**. THE PROPOSED PROJECT IS CONSISTENT WITH THE GOALS, OBJECTIVES AND POLICIES OF THE CITY'S COMPREHENSIVE PLAN.

21

### **CONDITIONS OF APPROVAL:**

1. CONSTRUCTION OF THE PROPOSED PROJECT SHALL BE IN SUBSTANTIAL CONFORMANCE WITH THE APPLICATION SUBMITTAL.
2. A RESTRICTIVE COVENANT WILL BE REQUIRED.
3. TRAFFIC STUDY ISSUES SHALL BE RESOLVED.
4. COMMISSION APPROVAL REQUIRED FOR ROW ENCROACHMENTS.
5. LANDSCAPE AND STREETScape DESIGN REQUIRE STAFF APPROVAL.
6. INCORPORATE BIKE LANES ON VALENCIA AVENUE.
7. INCORPORATE FPL "CORAL GABLES" STREET LIGHT.
8. INCORPORATE SILVA CELL PLANTERS.
9. RECESS WINDOWS AND GARAGE SCREENS 4 INCHES.
10. INCORPORATE RECYCLING FACILITIES.

## CONDITIONS OF APPROVAL:

11. IMPLEMENT RESIDENTIAL PERMIT PARKING ZONE.
12. PROVIDE GUEST PARKING ON SITE.
13. REIMBURSE CITY FOR LOSS OF ON-STREET PARKING.
14. PROVIDE BICYCLE PARKING.
15. PROVIDE ELECTRIC VEHICLE CHARGING STATIONS.
16. PROVIDE CONSTRUCTION CONTACT INFORMATION AND STREET CLOSURE INFORMATION TO NEIGHBORS.
17. OBTAIN A PERMIT FOR STORMWATER DISCHARGE.
18. COMPLY WITH ART IN PUBLIC PLACES.
19. OBTAIN FINAL APPROVAL FOR PUBLIC REALM IMPROVEMENTS.
20. UPGRADE SEWER CAPACITY
21. UNDERGROUND ALL OVERHEAD UTILITIES
22. OBTAINS LEED CERTIFICATION
23. PROVIDE A PUBLICLY ACCESSIBLE OPEN SPACE EASEMENT FOR PUBLIC PARK.



## *515 Valencia (Villa Valencia)*

ZONING CODE TEXT AMENDMENT  
PLANNED AREA DEVELOPMENT  
515 VALENCIA AVENUE  
PLANNING AND ZONING BOARD  
DECEMBER 14, 2016

