






19048 B

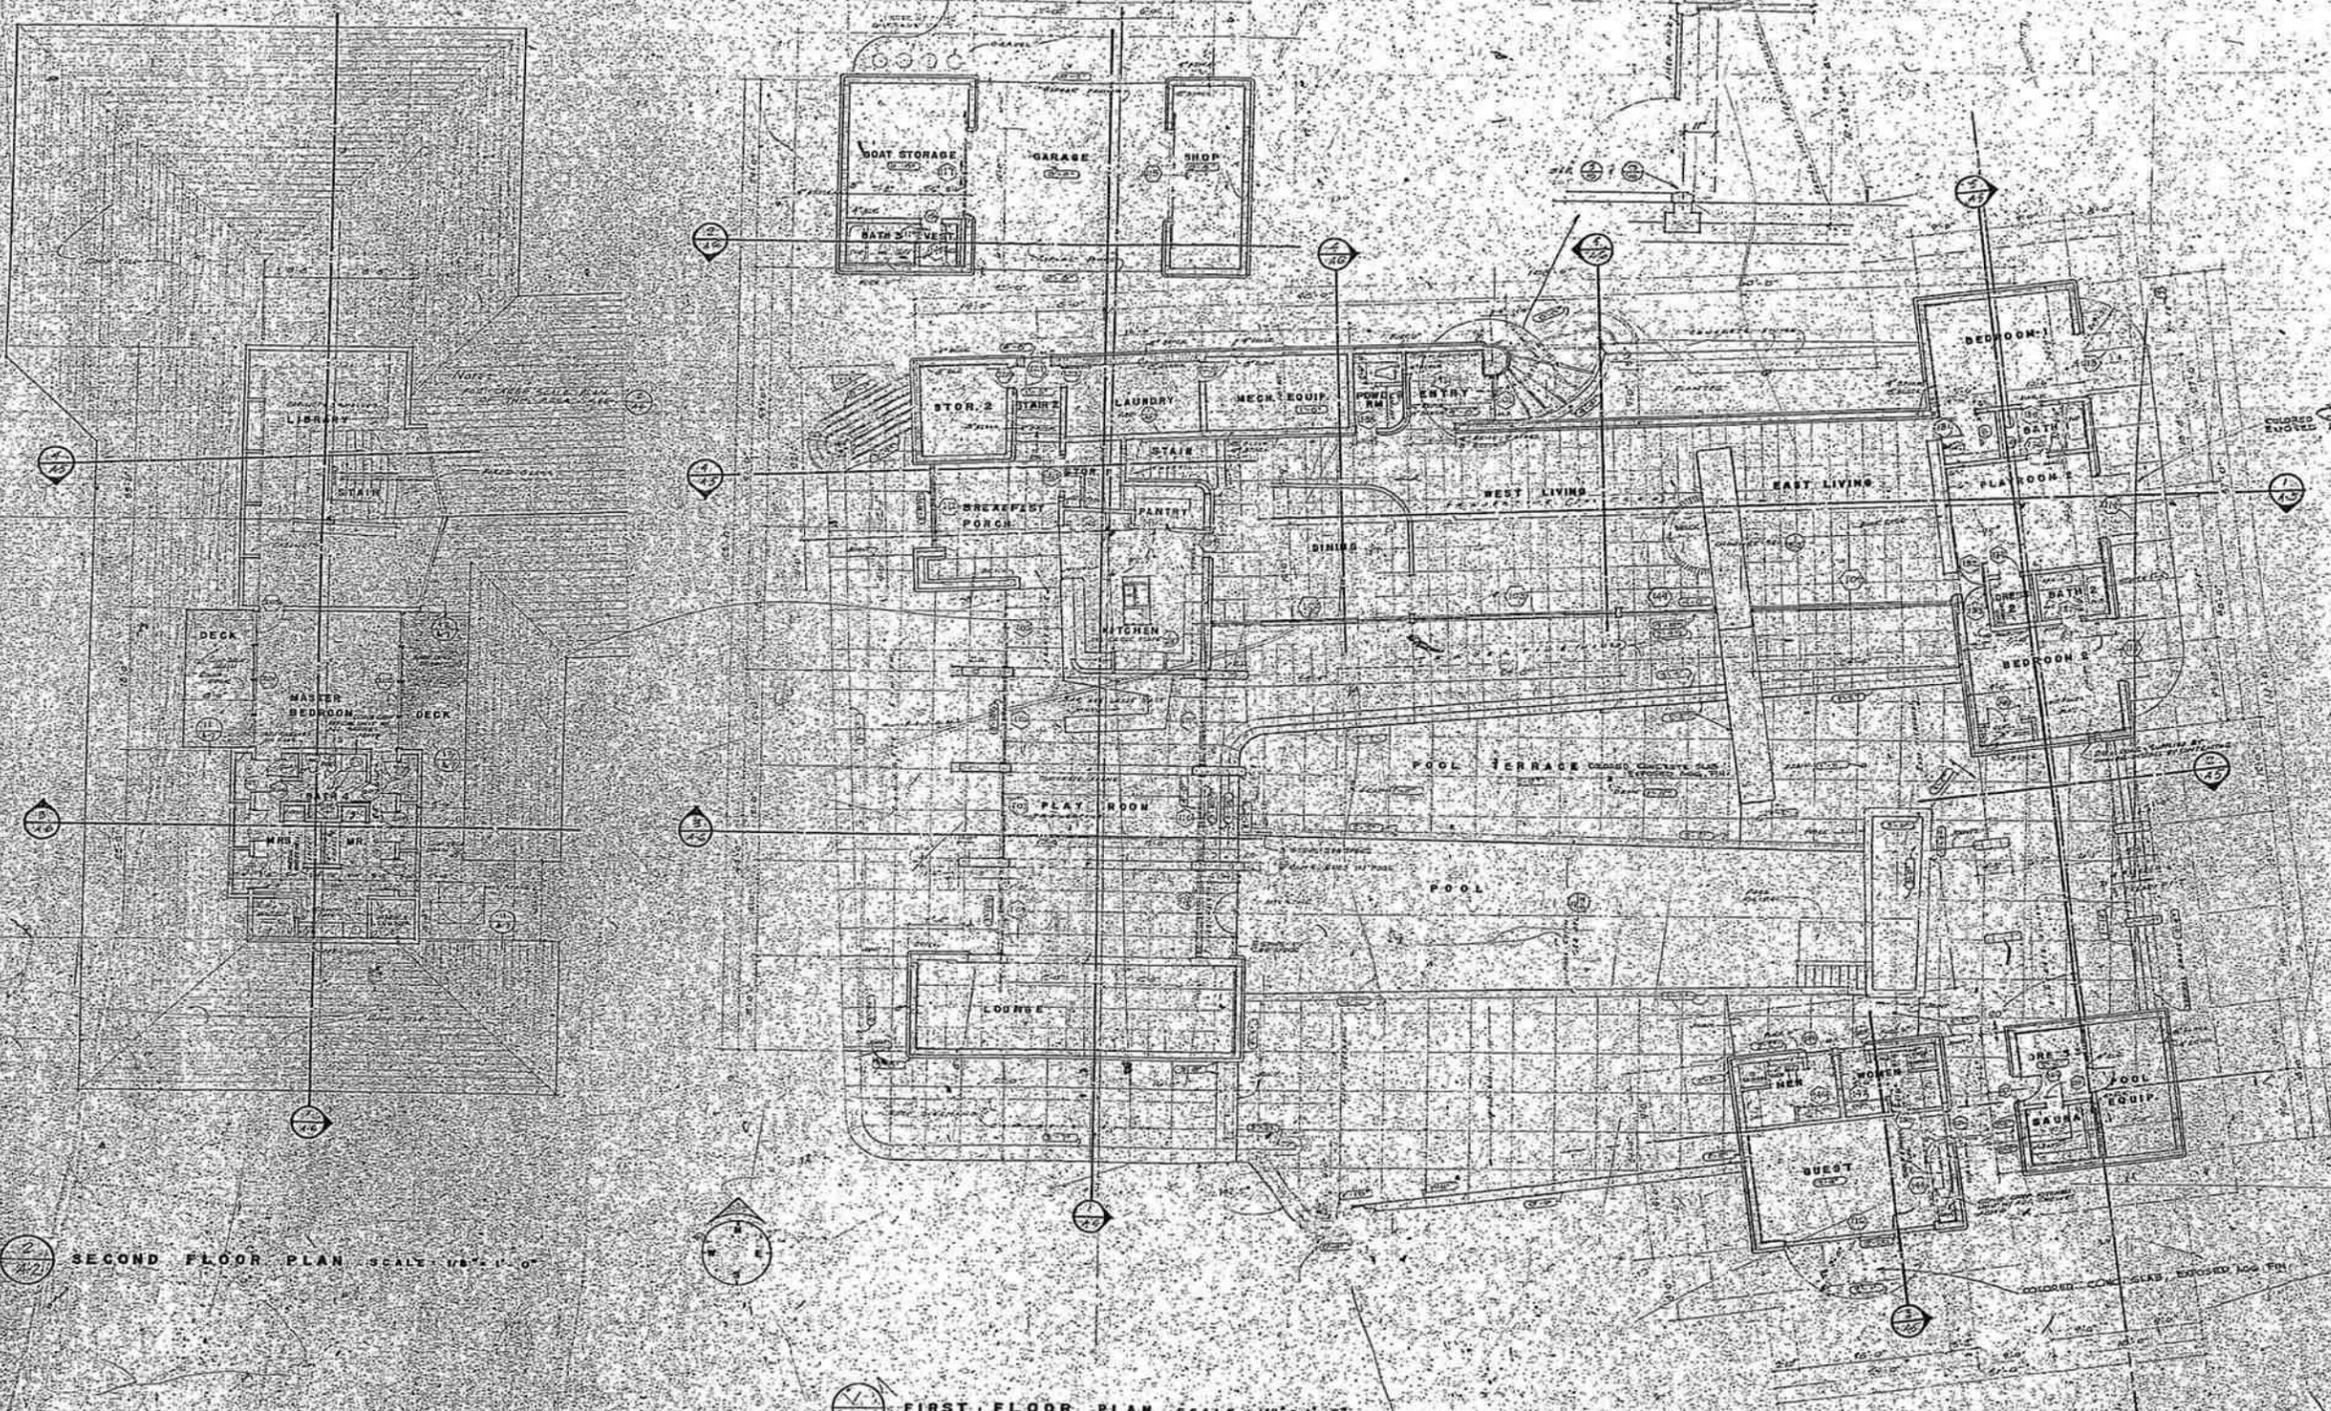


2 SECOND FLOOR PLAN SCALE 1/8" = 1'-0"

1 FIRST FLOOR PLAN SCALE 1/8" = 1'-0"


R. KIRK LANDON RESIDENCE  
ALFRED BROWNING PARKER ARCHITECT




19048 B

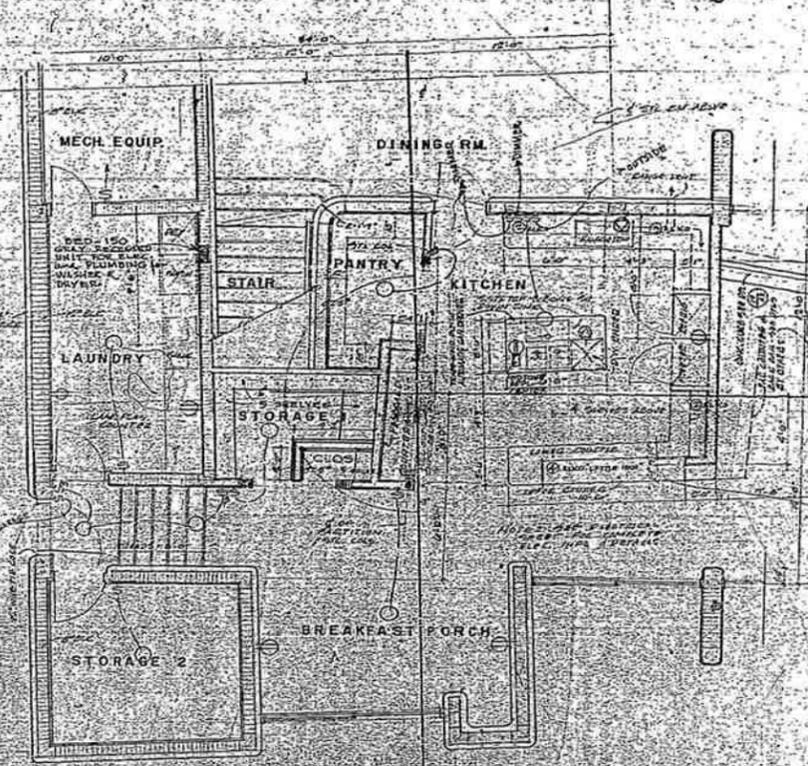

KITCHEN & STAIR PLAN SCALE 1/4" = 1'-0"

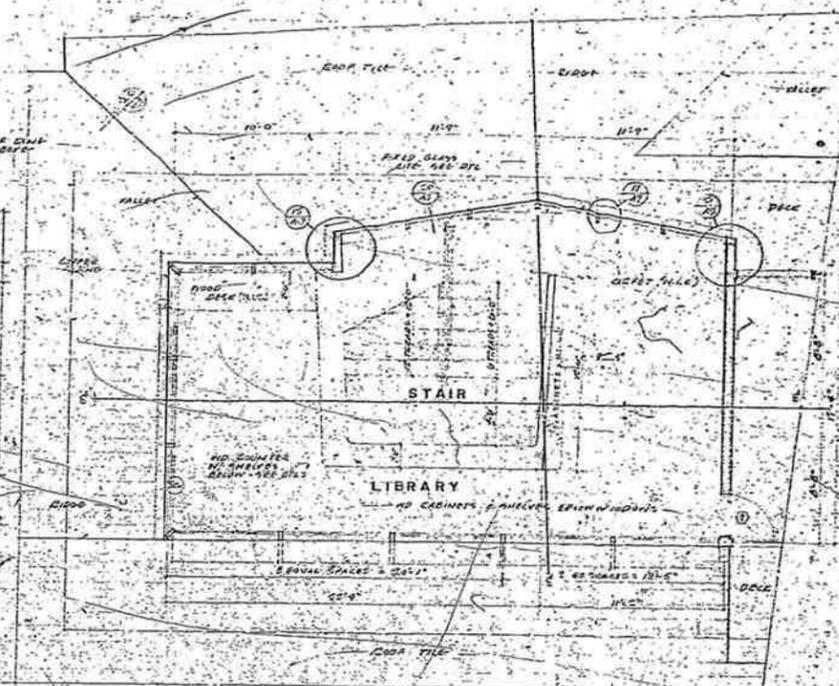

LIBRARY & STAIR PLAN SCALE 1/4" = 1'-0"

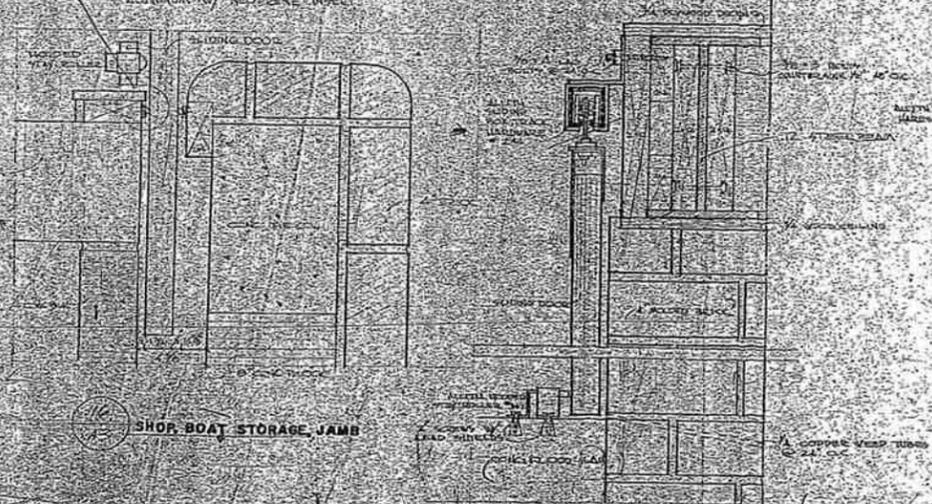


SHOP BOAT STORAGE JAMB




HEAD AND SILL


BOAT STORAGE AND SHOP SLIDING DOORS 3" = 1'-0"

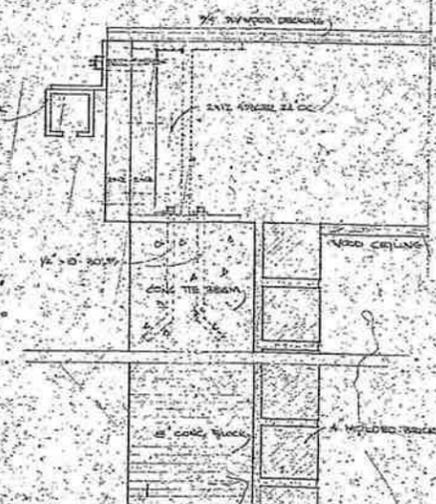

DOOR TRACK

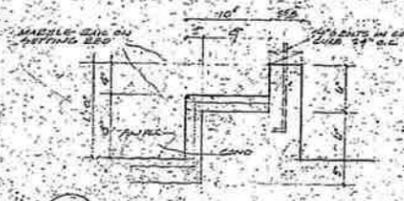

CURB DETAIL SCALE: 1/2" = 1'-0"

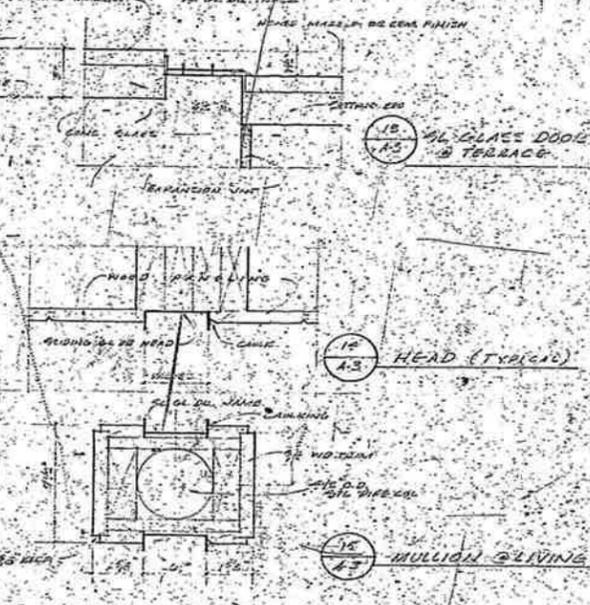

HEAD (TYPICAL)


MULLION @ LIVING EN.

SLIDING GLASS DOOR DETAILS 3" = 1'-0"


R. KIRK LANDON RESIDENCE  
ALFRED BROWNING PARKER ARCHITECT




19048 B

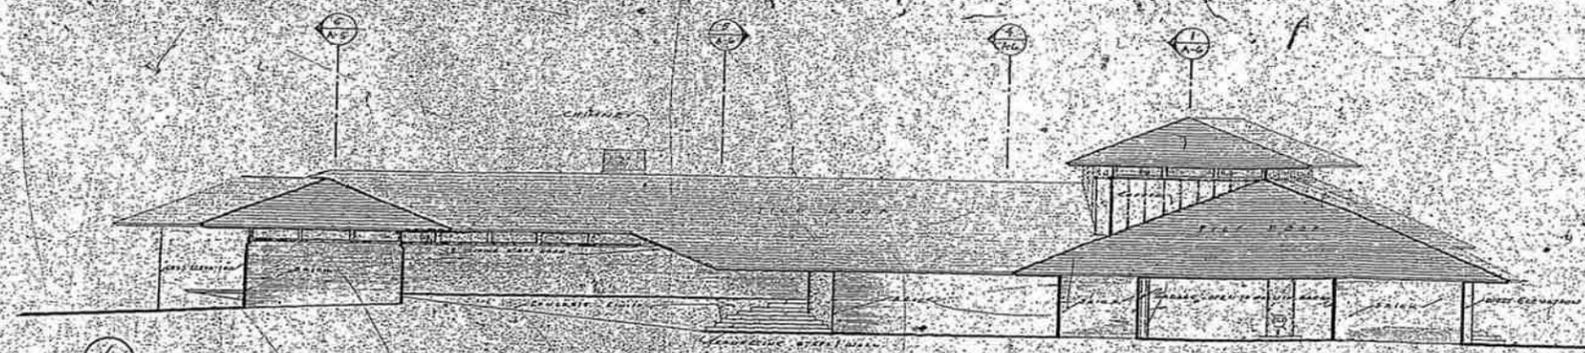


1 NORTH ELEVATION SCALE 1/8" = 1'-0"

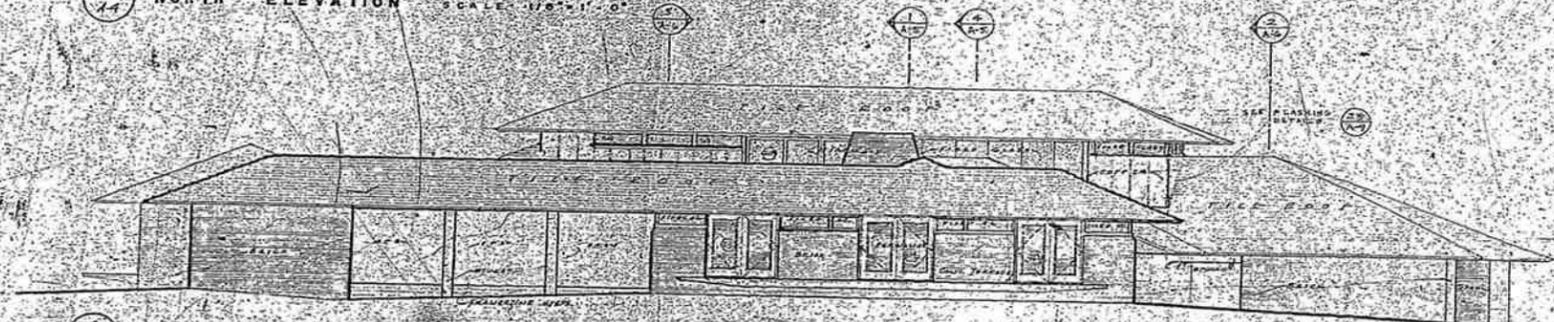


2 EAST ELEVATION SCALE 1/8" = 1'-0"

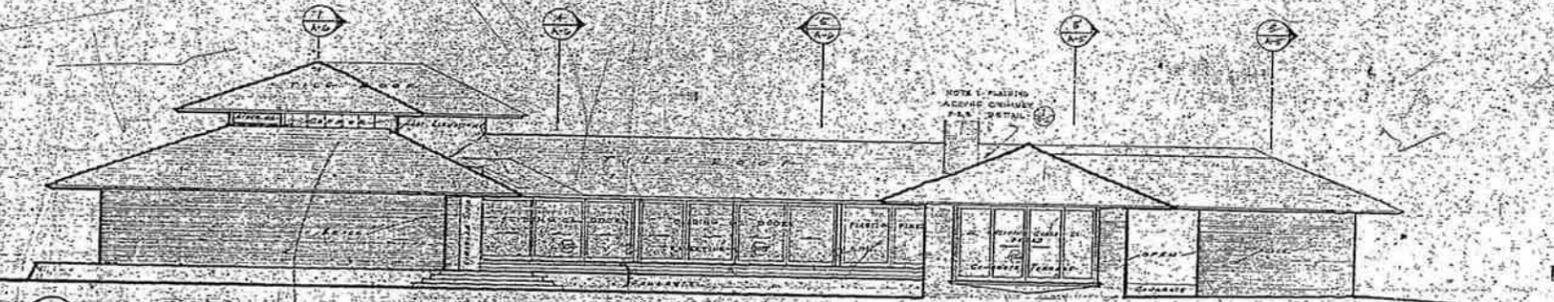

3 SOUTH ELEVATION SCALE 1/8" = 1'-0"

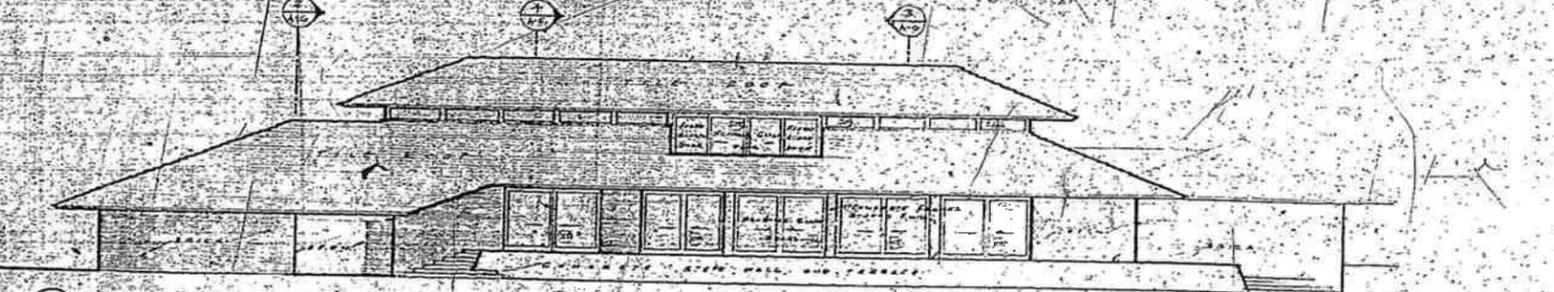


4 WEST ELEVATION SCALE 1/8" = 1'-0"

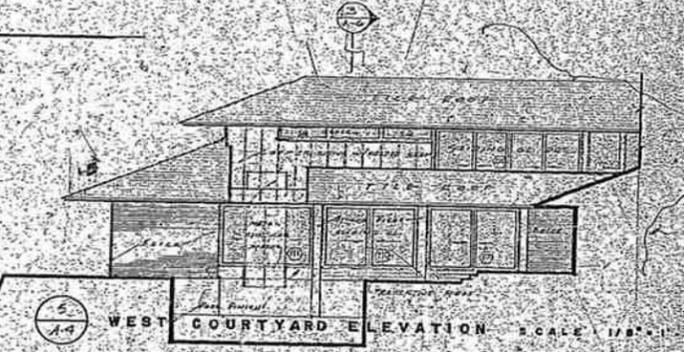

5 WEST COURTYARD ELEVATION SCALE 1/8" = 1'-0"




6 EAST COURTYARD ELEVATION SCALE 1/8" = 1'-0"

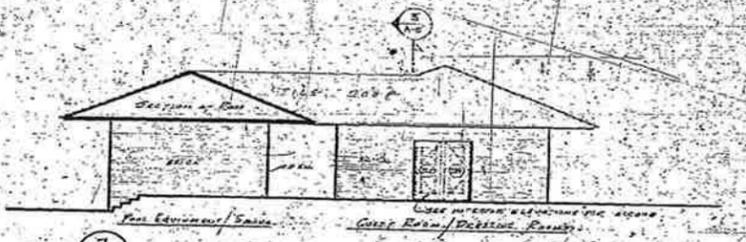


7 SOUTH COURTYARD ELEVATION SCALE 1/8" = 1'-0"

R. KIRK LANDON RESIDENCE  
ALFRED BROWNING PARKER ARCHITECT


19048 B

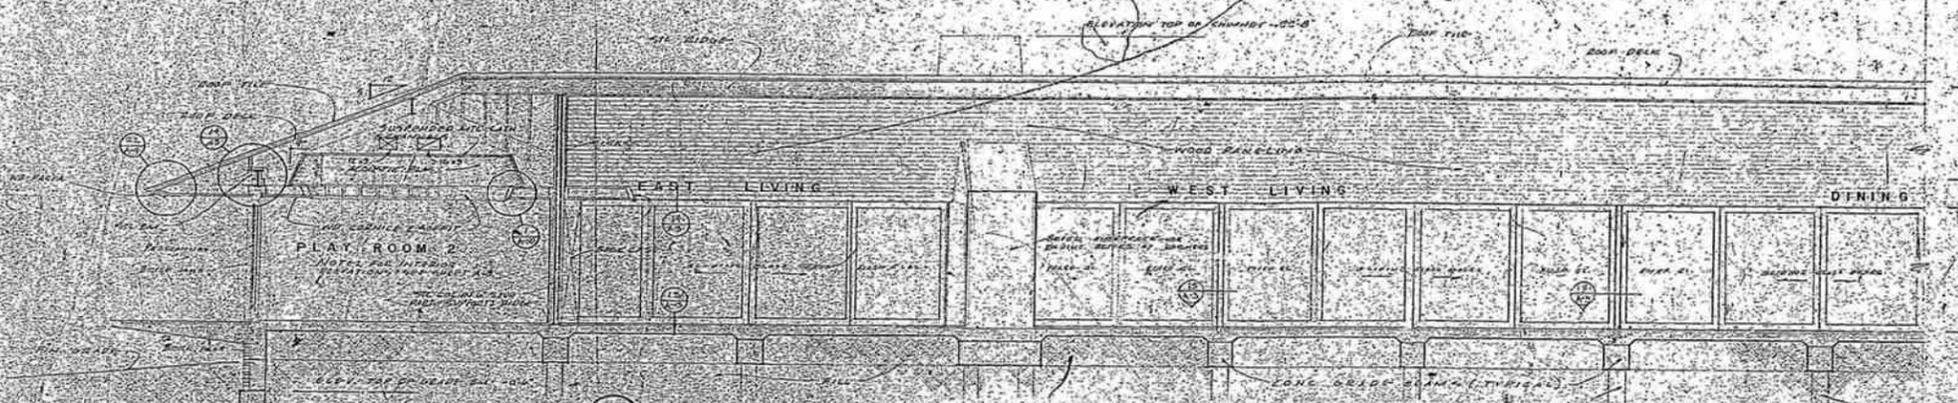


SECTION SCALE 1/4" = 1'-0"

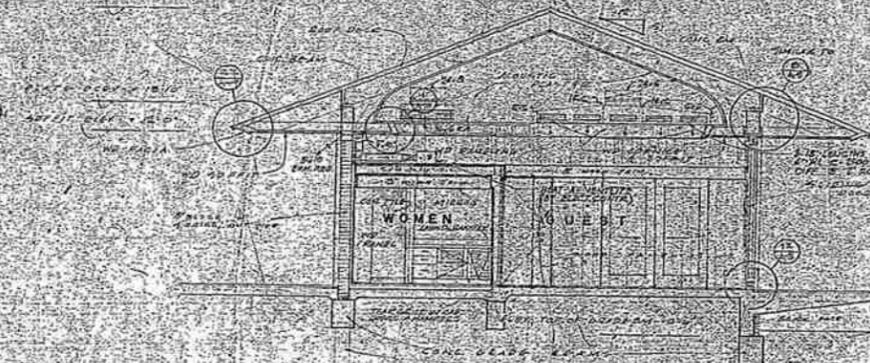

SECTION SCALE 1/4" = 1'-0"

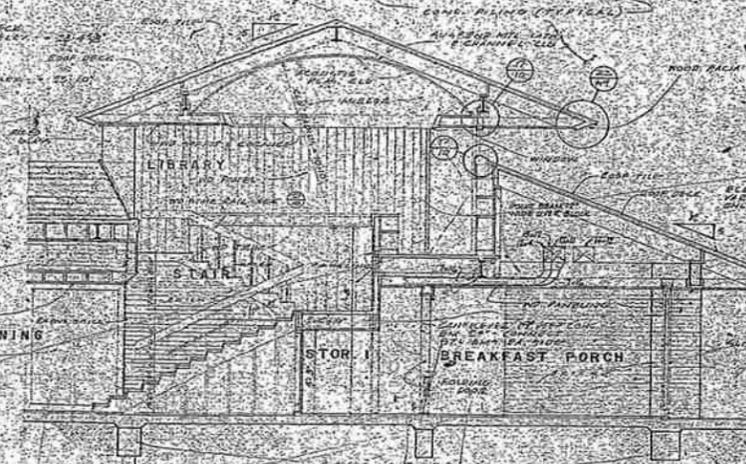


SECTION SCALE 1/4" = 1'-0"

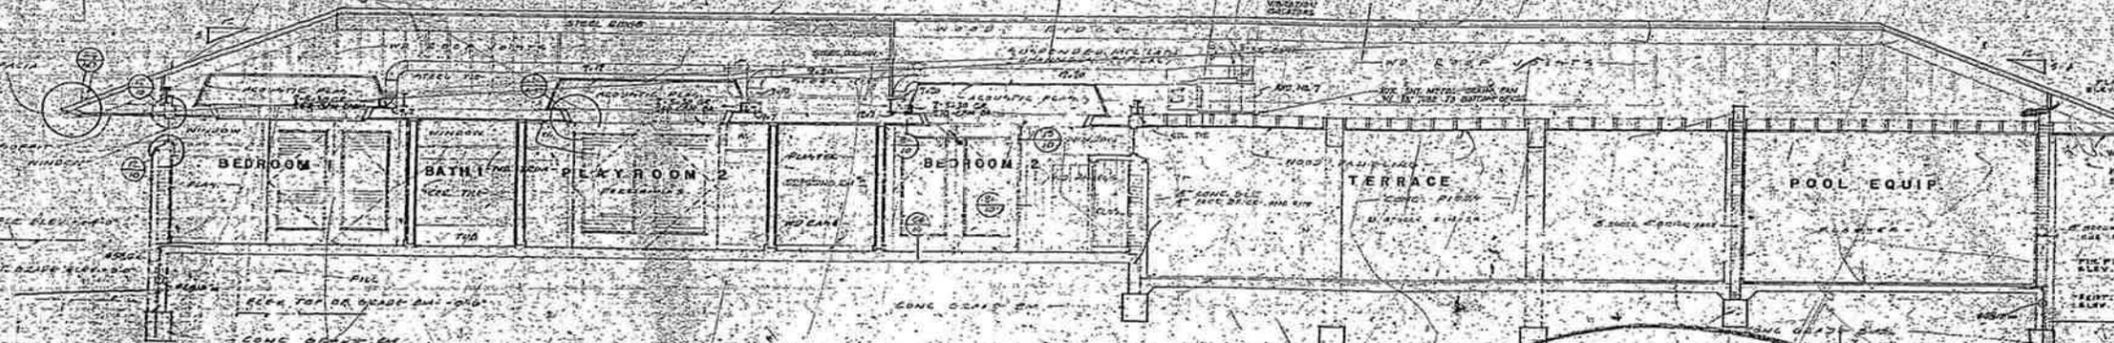


SECTION SCALE 1/4" = 1'-0"


**NOTE!**  
 STRAP ANCHOR EA. RAFTER  
 (1) WELD (2) BOLT TO STEEL  
 (2) POUR WITH R. CON.  
 RJA

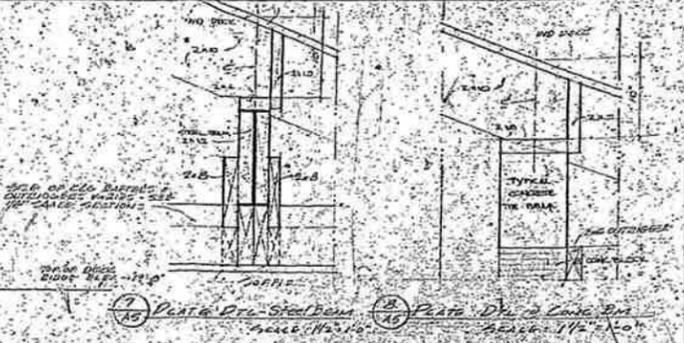


NOTE:  
 NO RAFTERS BUILT TO CONC. BR. W/ 1/2" PLATING  
 NO JOISTS SHALL BE CONNECTED TO W/ PLATE  
 W/ HUBBARD SLIPS (TYPICAL)  
 WHERE W/ ROOF BARS INTERLACE OVER SIDINGS WALL  
 SHOW TO BE BUILT TO CONC. BR. W/ 1/2" PLATING  
 CONTINUOUS TO EDGE OF WALL WITH 2" BOLT  
 OF 1/2" DIA. W/ 1/2" PLATING

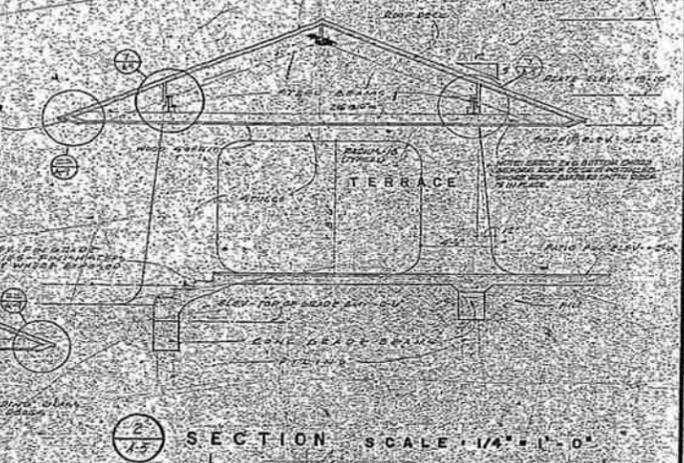

SECTION SCALE 1/4" = 1'-0"

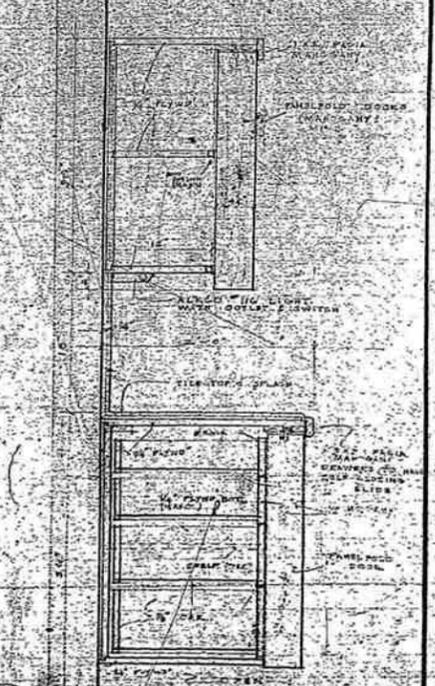


SECTION OF KITCHEN CABINETS  
 R. KIRK LANDON RESIDENCE  
 ALFRED BROWNING PARKER ARCHITECT

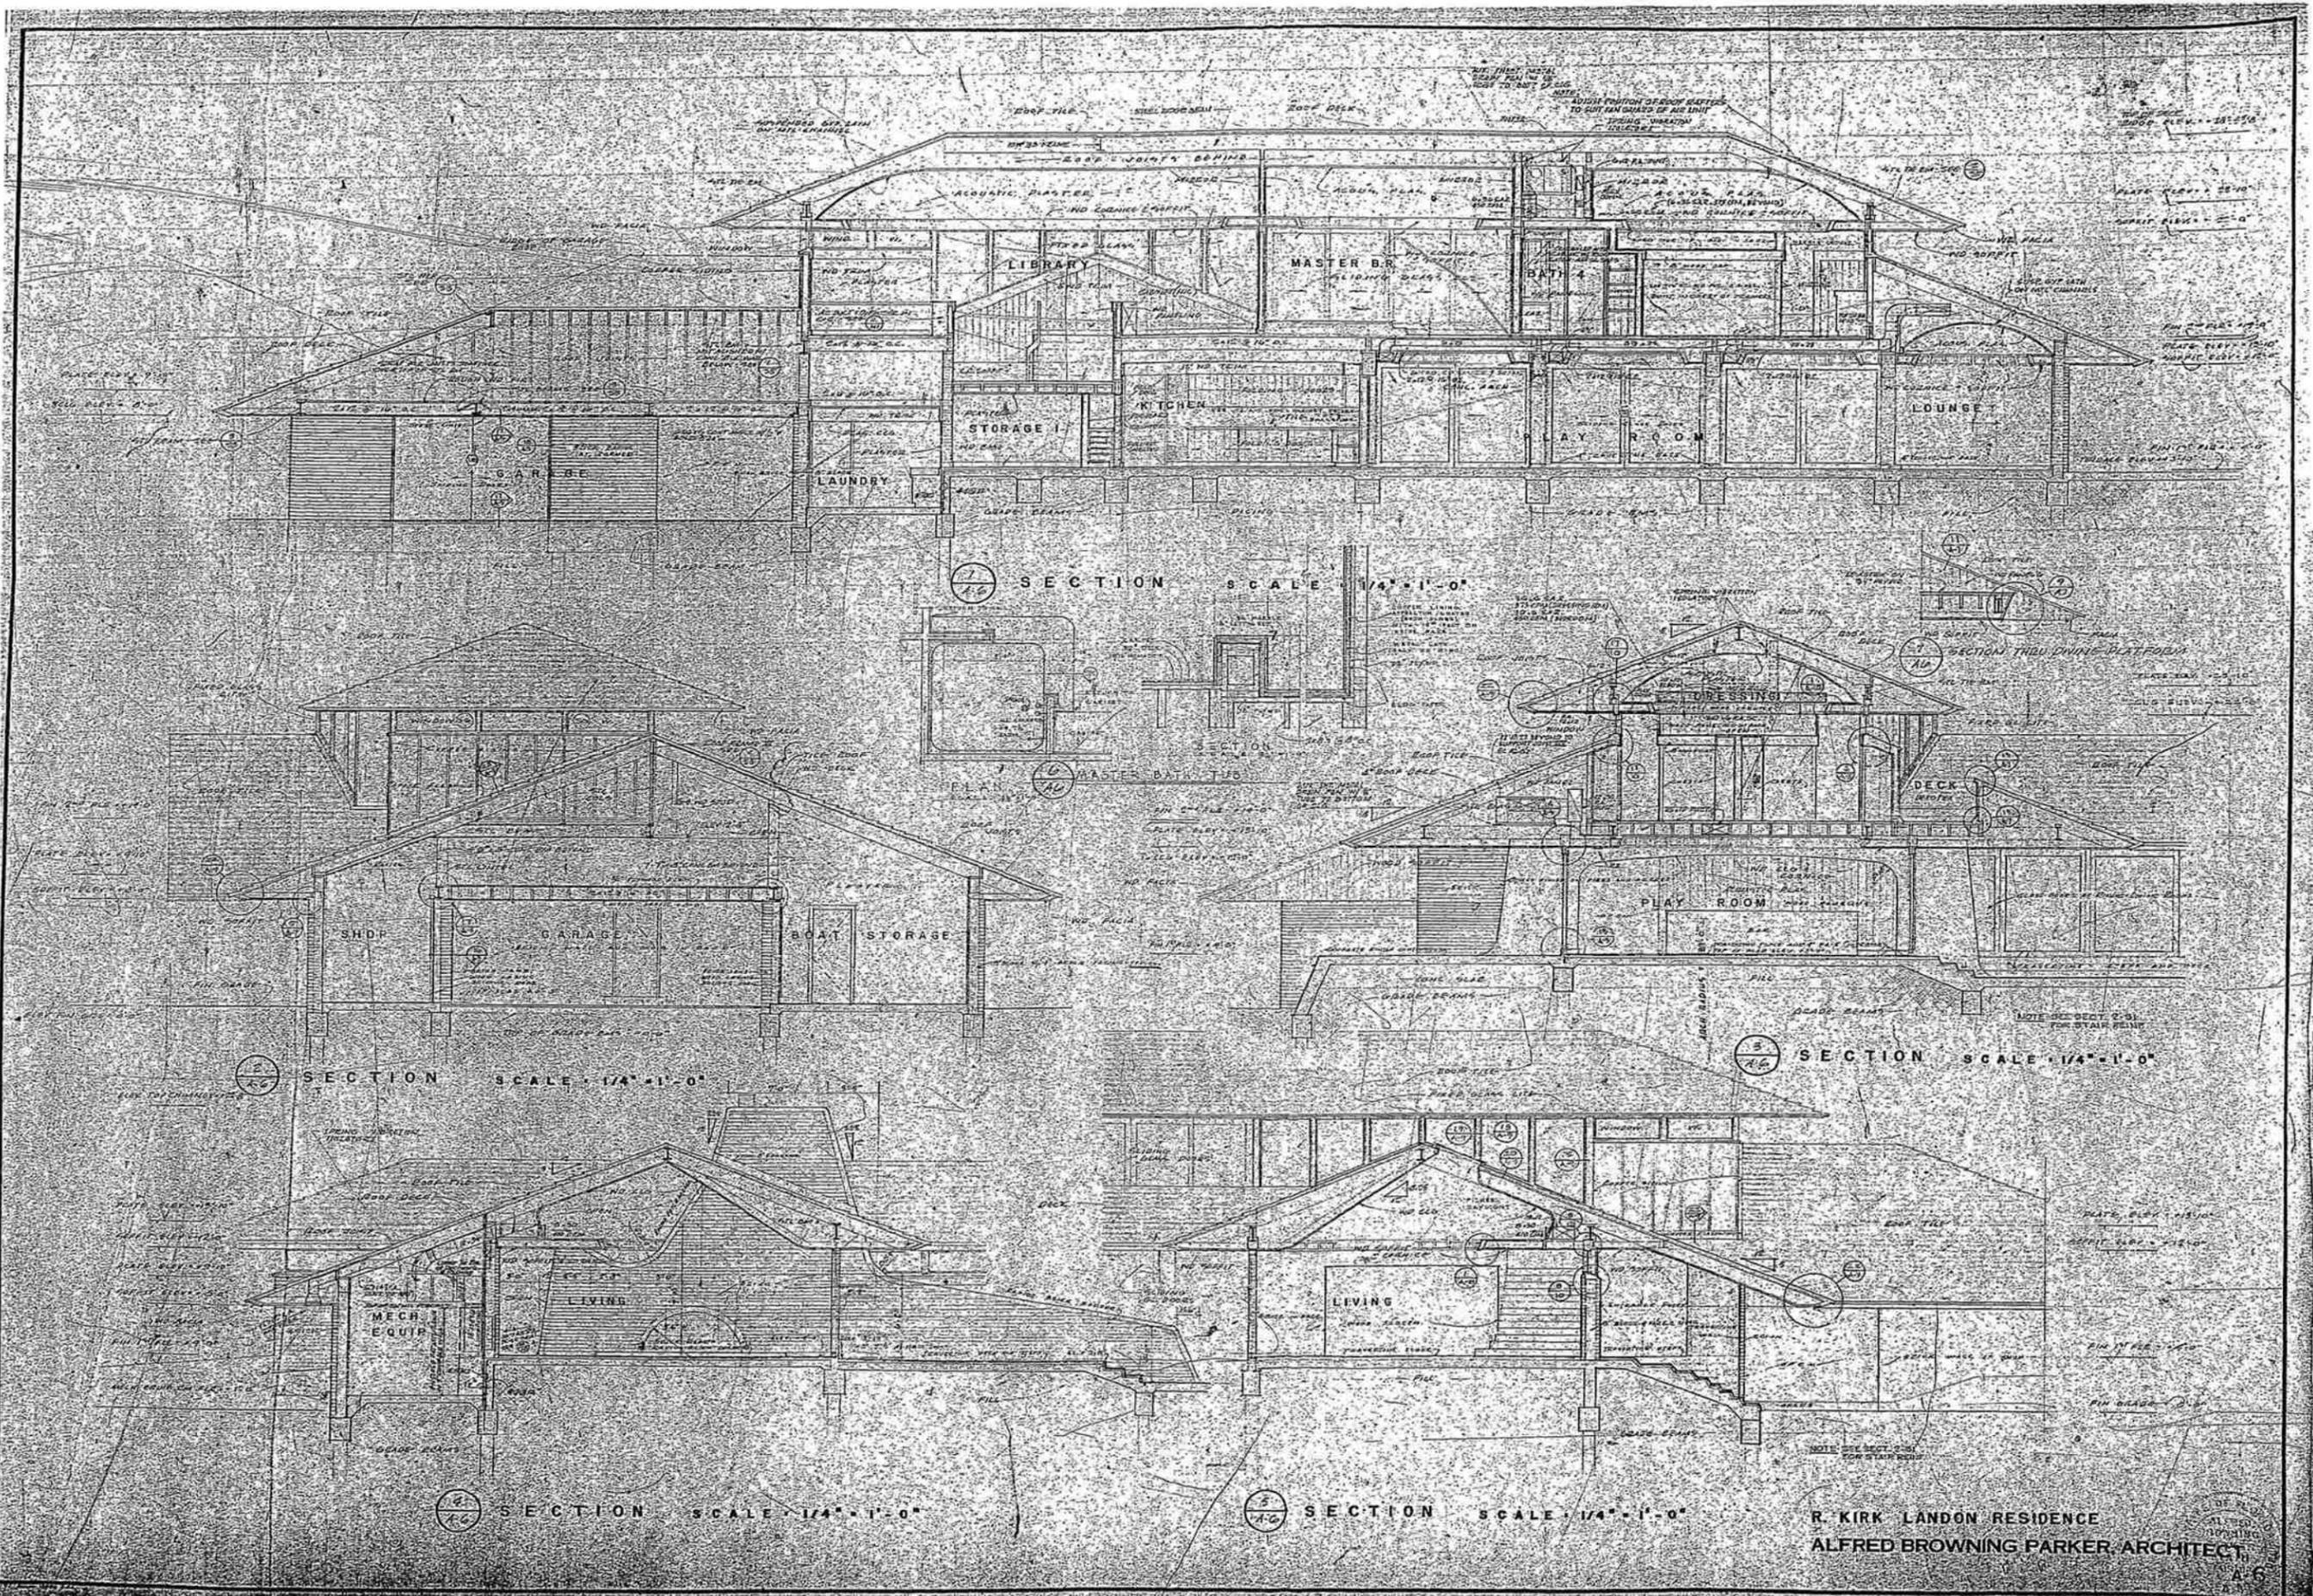

19048 B


R. KIRK LANDON RESIDENCE  
 ALFRED BROWNING PARKER, ARCHITECT.

19048 B

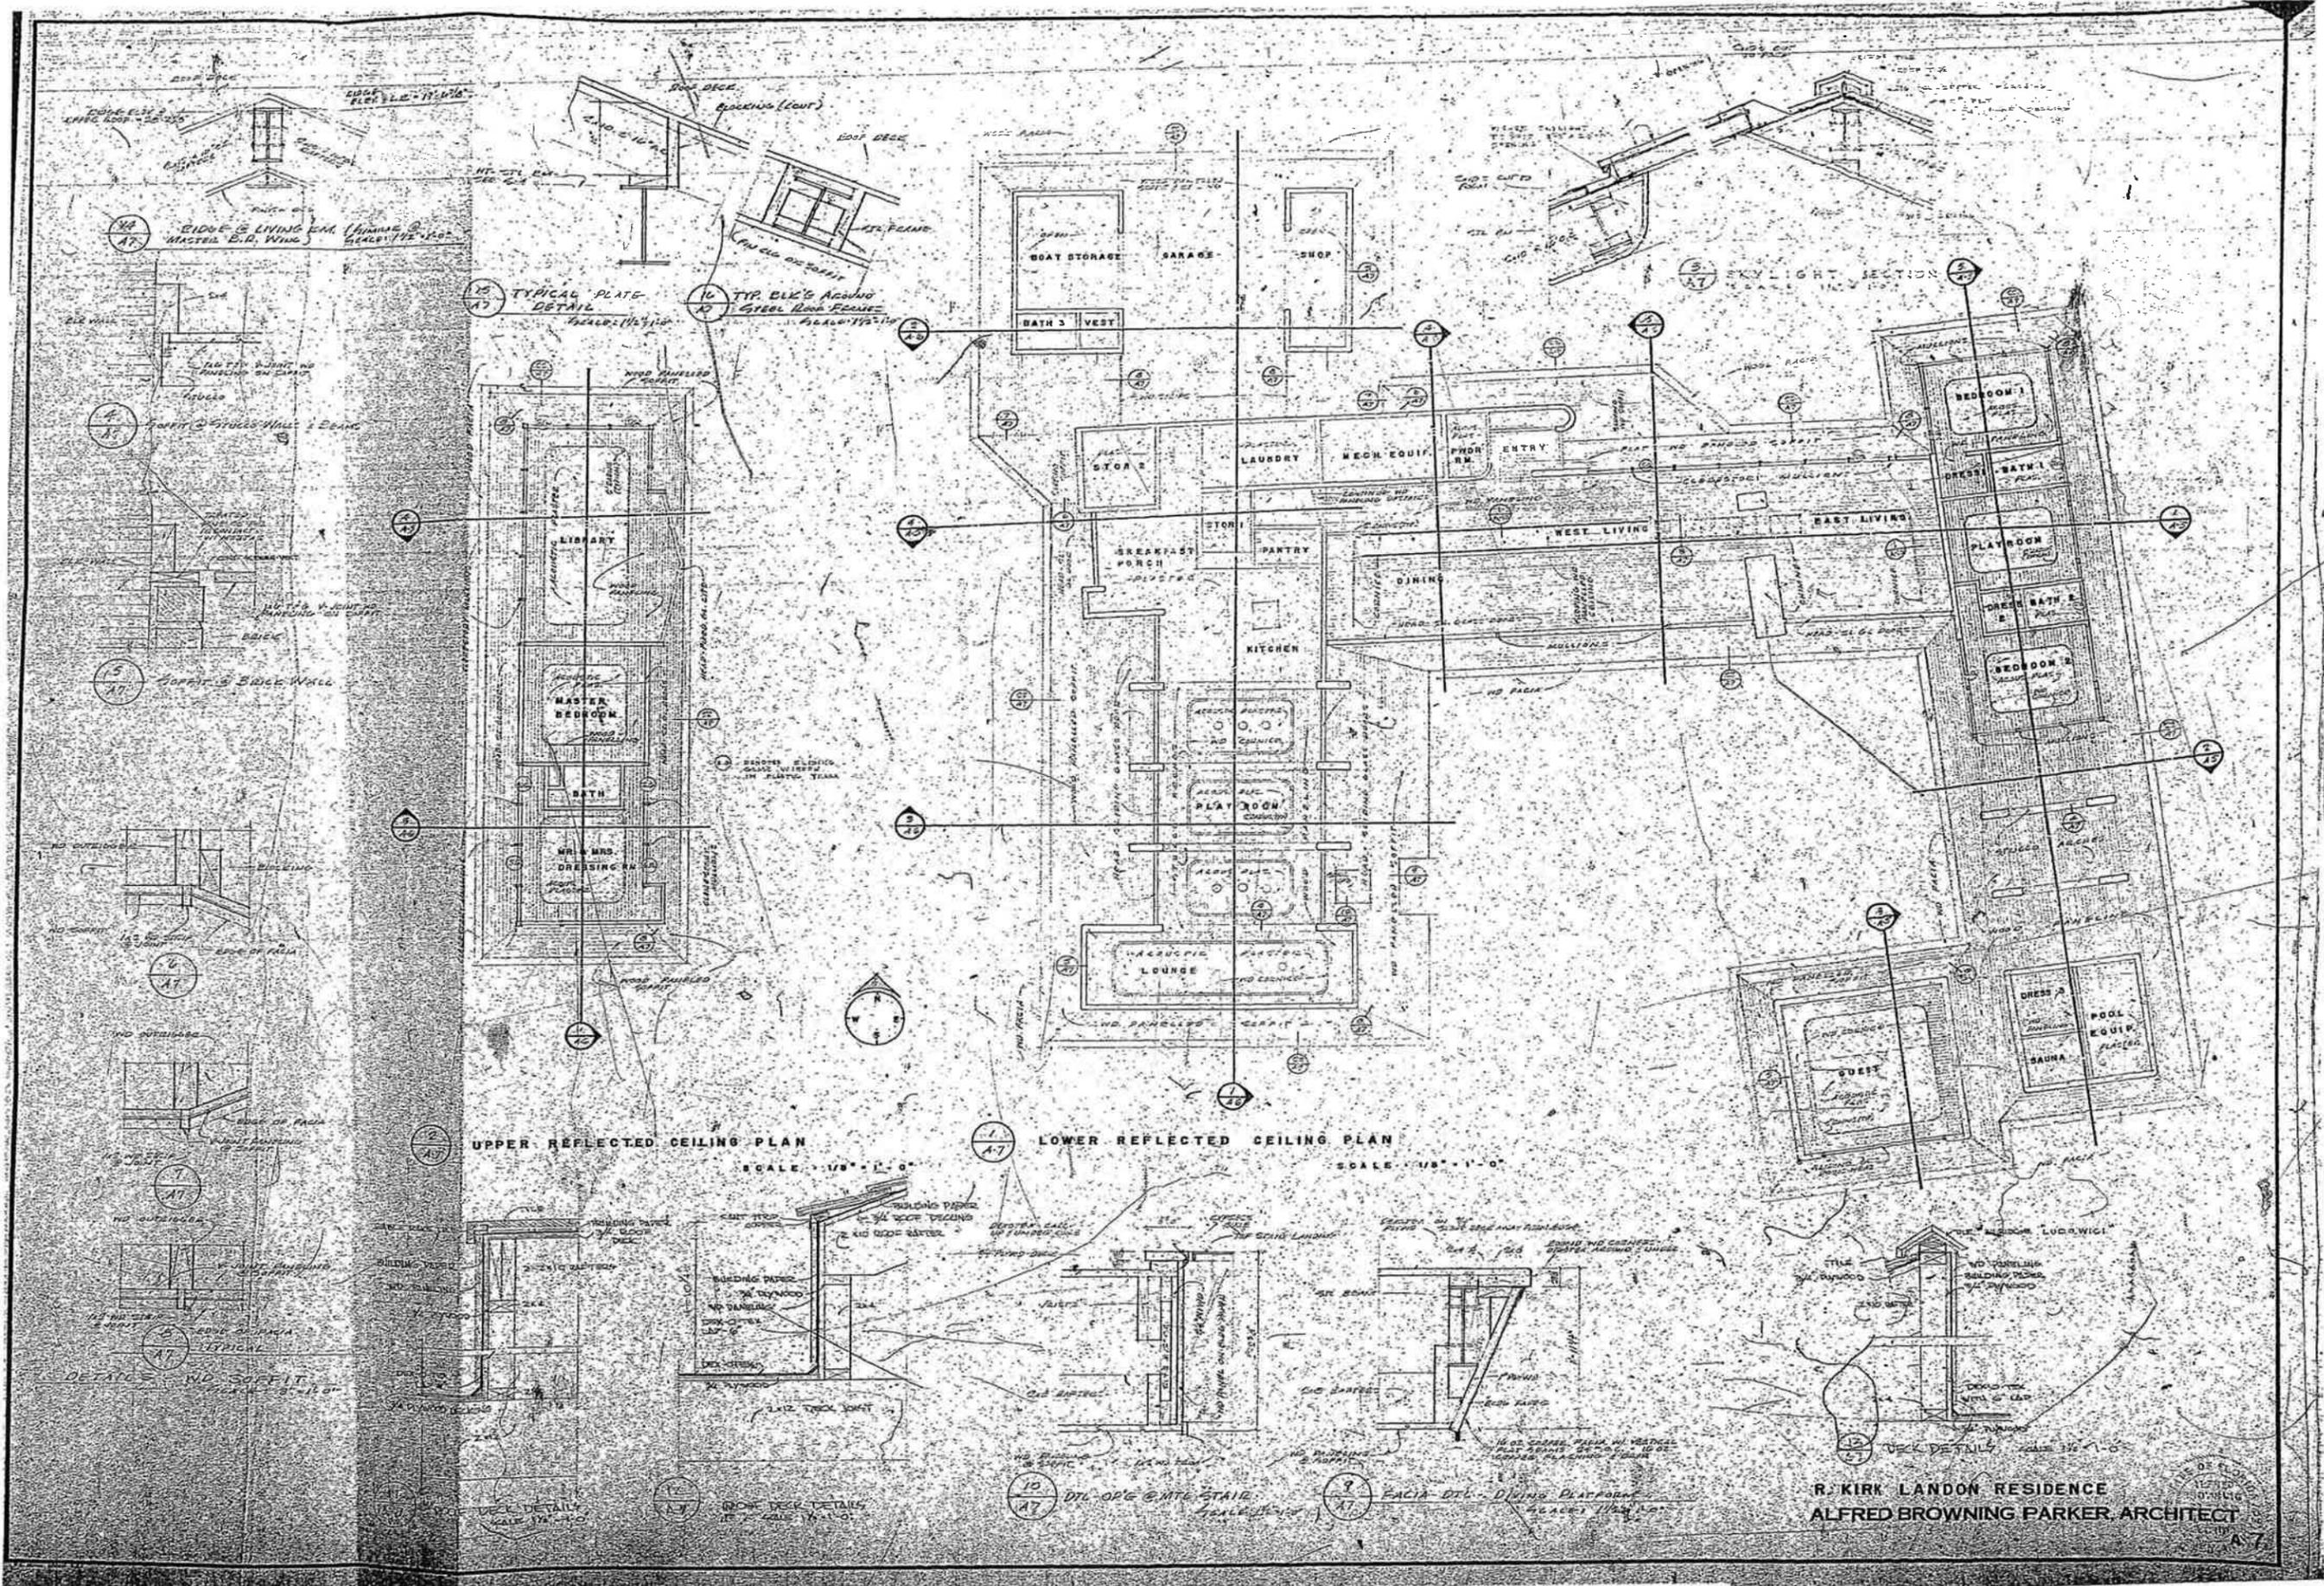


R. KIRK LANDON RESIDENCE  
ALFRED BROWNING PARKER, ARCHITECT


19048 B

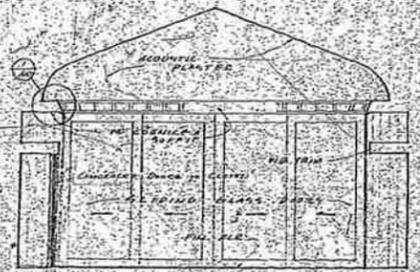

15 SOUTH GUEST ROOM

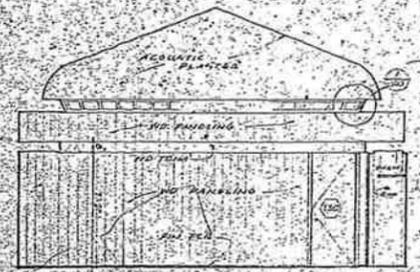


16 NORTH

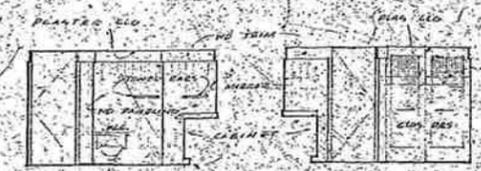


17 NORTH TYPICAL CASANA



18 SOUTH SAUNA

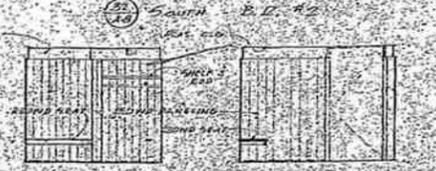


19 NORTH DRESSING RM #3

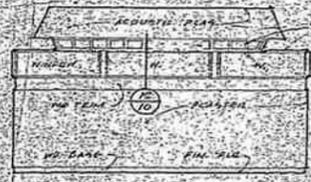


20 NORTH BEDROOM #1 (BR #1 SIMILAR)




21 SOUTH

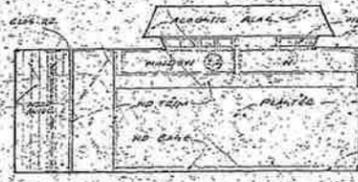

22 WEST

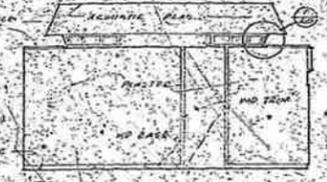


23 NORTH PLAY RM #2

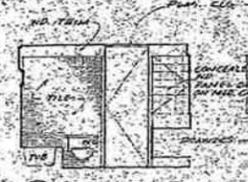


24 SOUTH BATH #1




25 WEST

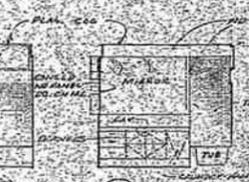


26 EAST

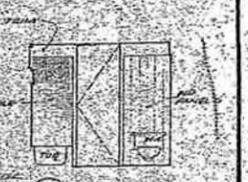


27 NORTH BATH #2

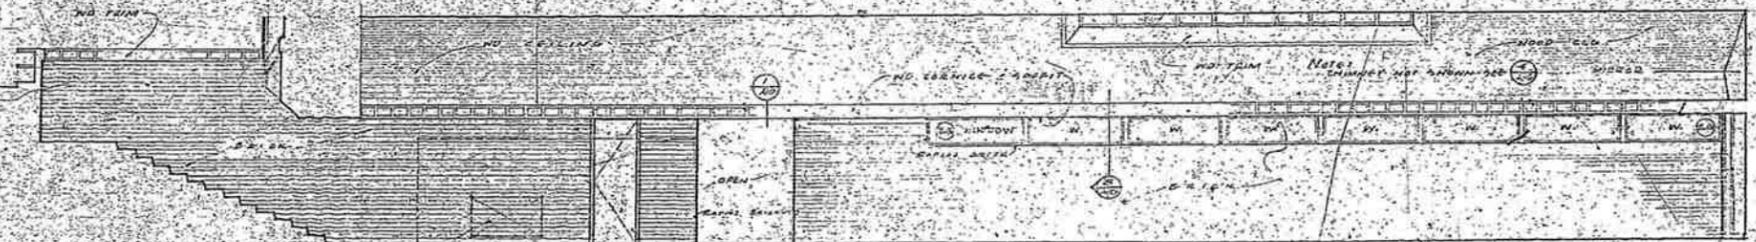

28 NORTH WEST LIVING

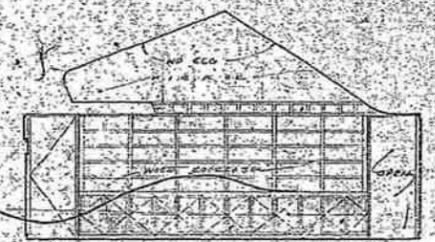


29 EAST EAST LIVING

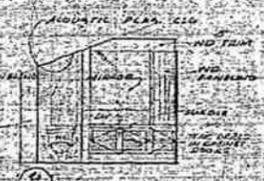

30 EAST POWDER RM




31 SOUTH LAUNDRY

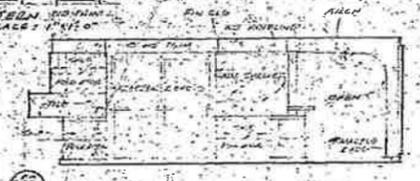


32 SOUTH KITCHEN




33 NORTH

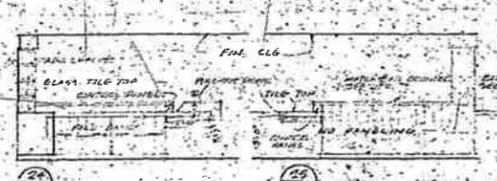

34 EAST WINE COUNTER (KITCHEN)

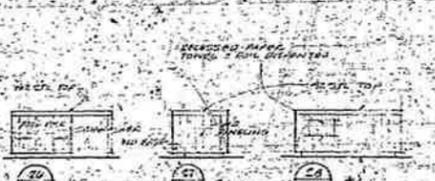


35 WEST ISLAND COUNTER (KITCHEN)

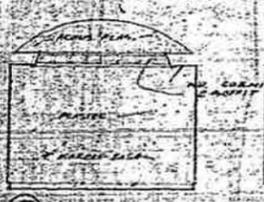


36 WEST LOUNGE




37 SOUTH

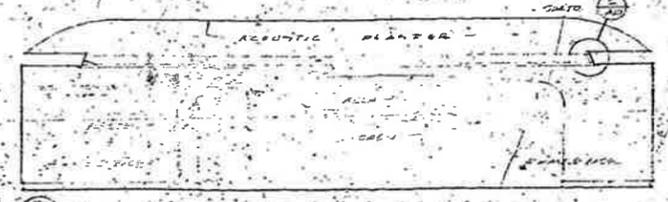

38 NORTH

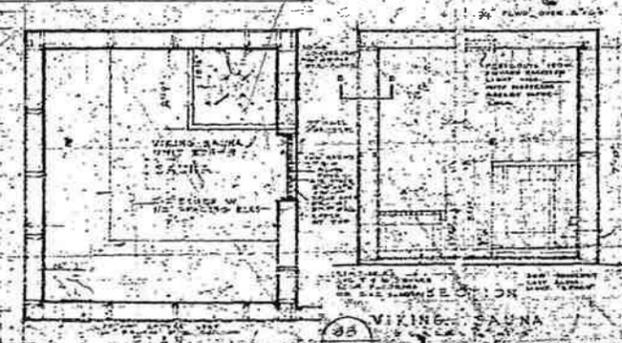

39 WEST SAUNA

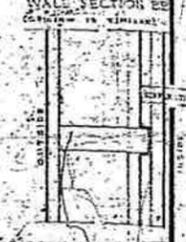


40 EAST

INTERIOR ELEVATIONS SCALE 1/4" = 1'-0"


R. KIRK LANDON RESIDENCE ALFRED BROWNING-PARKER ARCHITECT




23 WEST LIBRARY

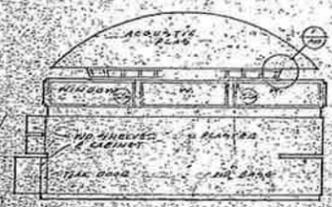


24 NORTH

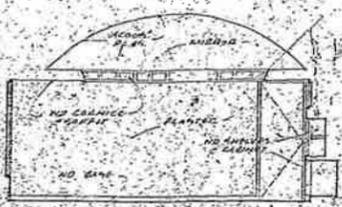


25 SOUTH

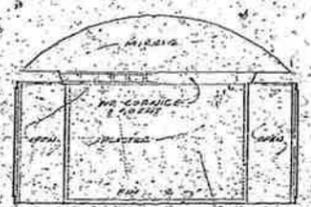

26 SOUTH

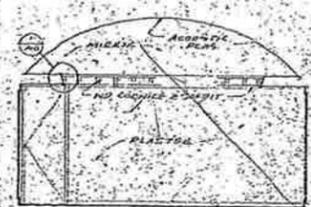

27 NORTH

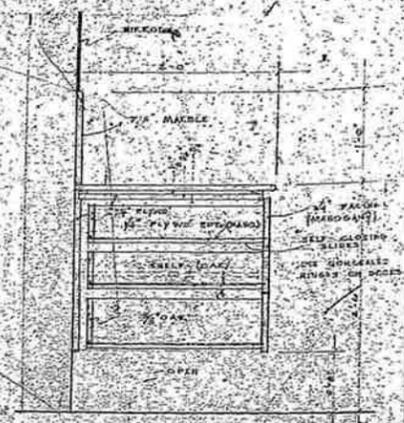


SECTION - BATH VANITY CABINET

INTERIOR ELEVATIONS


SCALE 1/4" = 1'-0"




28 WEST

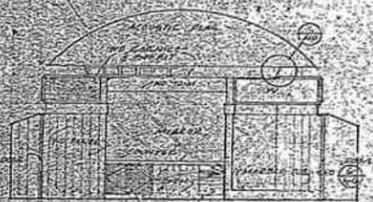


29 SOUTH

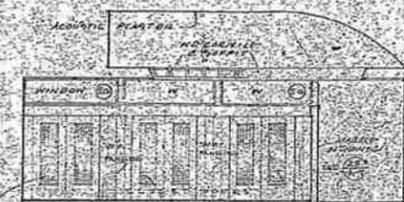

30 EAST

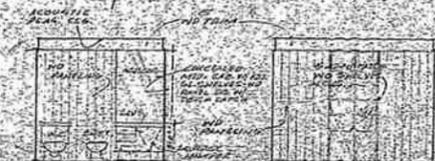


31 NORTH

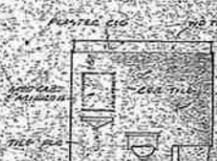

32 SOUTH




33 EAST

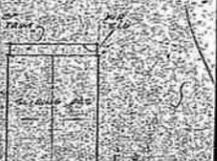


34 EAST




35 EAST

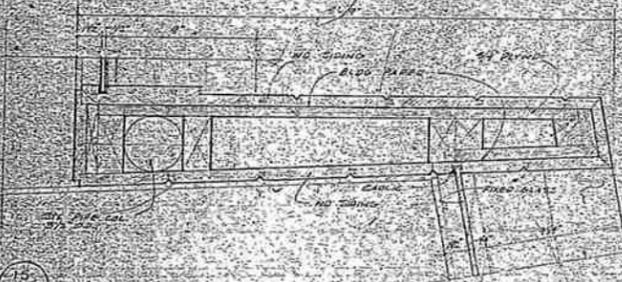


36 JAMB

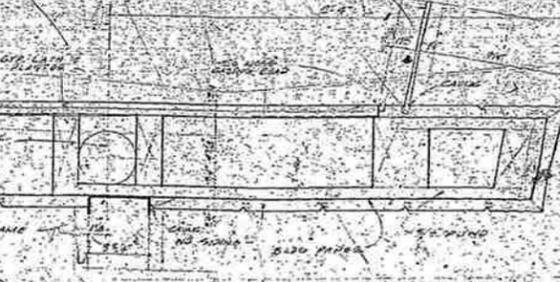

37 JAMB

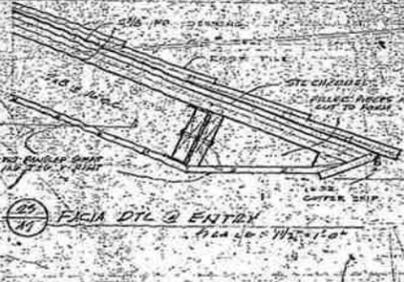


38 FACIA DTL & ENTRY

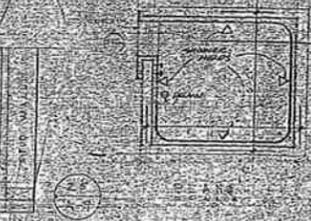

39 MASTER BATH SHOWERS




40 HEAD

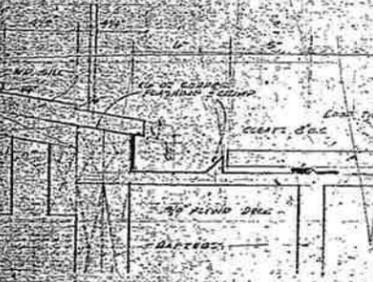


41 SILL



42 JAMB

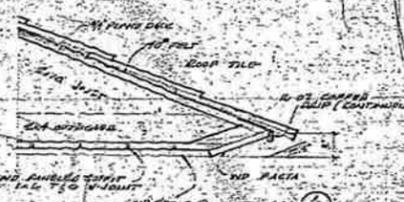

43 TYPICAL FACIA DTL

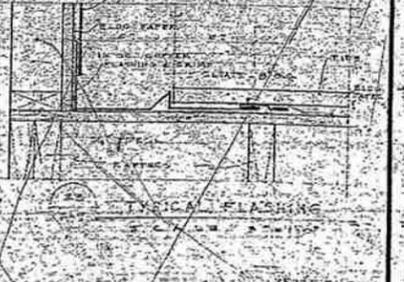

44 TYPICAL FLASHING

FIXED GLASS LITES AT LIBRARY SCALE 3/8" = 1'-0"

R. KIRK LONDON RESIDENCE  
ALFRED BROWNING PARKER ARCHITECT

19048 B

19048 B

WOOD CORNICE DETAIL "A"

WOOD CORNICE "B"

HEAD DOOR 101

JAMB, 101

SILL, 101

TYPICAL DOOR JAMB, BRICK WALLS

SHELVING, SECOND FLOOR

COLUMN, SHELVING PARTITION

WALL STORAGE CABINET, SECOND FLOOR

INSWING

OUTSWING

EXTERIOR DOOR SILLS

HEAD, JAMB DOORS IN PANEL WALLS

HEAD, JAMB PLASTER, TILE PARTITIONS

HANDRAIL

STAIR TREAD / WALL

STAIRS, FACIA

STAIR FACIA, SECTION

BRICK JAMB ELEVATION

HEAD AND SILL, 16" WALL

HEAD AND SILL, 12" WALL

HEAD AND SILL, SECOND FLOOR HEAD, CLOSET DOORS

JAMB, 16" WALL

JAMB, 113, 114, 115

TYPICAL L. 6" MULLION (SECOND FLOOR)

JAMB, 113, 114, 115

JAMB / PARTITION

JAMB, WITH SLIDING GLASS DOORS

BRICK SHAPES

TYPICAL T MULLION (BRICK WALLS ONLY)

MULLION, CONCERN ED DOOR

SLIDING SASH MODIFY EXIST'G DETAILS

NOTE: ALL DETAILS THIS SHEET 5" = 1'-0"

R. KIRK LONDON RESIDENCE  
ALFRED BROWNING PARKER ARCHITECT

A-10