



Carlos Alvarez, Mayor

Department of Environmental Resources Management

Environmental Resources Regulation Division

701 NW 1st Court, 6th Floor
Miami, Florida 33136-3912
T 305-372-6567 F 305-372-6407

miamidade.gov

Miami-Dade County
Department of Environmental Resource Management
701 NW 1 Court, Suite 400
Miami, Florida 33136

RE: Revocable At-Will Consent for Use of Submerged Lands for Work Proposed in Miami-Dade
DERM Class I Permit Application Number 2008 CLI-PER- 00160-BOAT NOTCH LOCATED AT 701
BELLA VISTA AVE, CORAL GABLE, FLORIDA

Please be advised that the CITY OF CORAL GABLES asserts and claims that it owns the submerged lands upon which work in Miami-Dade DERM Class I permit application number 2008 CLI-PER- 00160- is proposed. The CITY OF CORAL GABLES hereby consents to the aforesaid proposed work upon the aforesaid submerged lands. This consent is revocable at-will and does not constitute a lease or license of any kind. Furthermore, Miami-Dade County may rely upon both this assertion and claim of ownership and revocable at-will written consent to the proposed work on the aforesaid submerged lands for issuance of the aforesaid Miami-Dade DERM Class I permit. This revocable at-will consent is provided in accordance with Section 24-48.2(I) (B) (1) (c) a. (Short Form Permit Application) or Section 24-48.2(II)(A)(1)a. (Standard Form Permit Application) of the Code of Miami-Dade County, Florida.

Authorized Signature _____,
(Mayor, City Manager, or Assistant City Manager) _____
(Official Title) _____

Date: _____

Delivering Excellence Every Day

NOTE: 3" STEEL CLEAR TO CONC.

NOTE: 3" STEEL CLEAR TO CONC.

EXISTING SEAWALL CAP - NEW 36" WIDE, 20" CONC. SEAWALL CAP
TO BE REMOVED AND INSTALL NEW 36"
WIDE X 20" CONC.
#3 HOOP TIES @ 12" O.C. X 2'
SEAWALL CAP W 445 #8
12", c. 2 #3 HOOP
TIRES @ 10' O.C. AT EA.
SIDE OF BATTER PILE.
SEE HOOP TIE DETAIL.


NEW 36" WIDE, 20" CONC. SEAWALL CAP
W 445 #8 HOOP TIES @ 12" O.C. X 2'
#3 HOOP TIES @ 10' O.C. AT EA. SIDE OF
BATTER PILE. SEE HOOP TIE DETAIL.
#5 POWELS @ 12" O.C.
BY MIN. END INTO CAP
W/ POWER PAST EPOXY
#5 POWELS @ 24" LONG W 8" MIN.
END IN EACH FOR EA. PILE W
POWER PAST EPOXY
DRILL & EPOXY WHILY 150 INTO
PILE.

NEW 12" X 12" PRECAST
CONC. BATTER PILES W
25 TON MIN. CAP.
M.H.W. EL. 1.5' N.G.V.D.
MLW EL. -0.4 N.G.V.D.

EXISTING PANEL AND T
PILES TO REMAIN
@ EL. + 4 MIN. N.G.V.D.

AS POWELS 24" LONG W 8" MIN.
END IN EACH FOR EA. PILE W
POWER PAST EPOXY
DRILL & EPOXY WHILY 150 INTO
PILE.

SECTION B
SCALE: 3/8" = 1'-0"

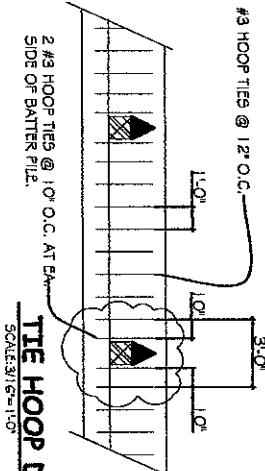

2 #3 HOOP TIES @ 12" O.C. AT EA.
SIDE OF BATTER PILE.

TIE HOOP DETAIL

SECTION A
SCALE: 3/8" = 1'-0"

NEW 7' X 10' X 10'
THICK CONC. SUB W
#8 6" O.C. EA. WAY
EXTEND VERT. REIN. 12'
INTO SEAWALL CAP.
NEW 12" X 12" PRECAST
CONC. KING AND
CONCRETE BATTER
PILES W 25 TON MIN.
CAP.
M.H.W. EL. 1.5' N.G.V.D.
MLW EL. -0.4 N.G.V.D.

PROPOSED DREDGED EL.
@ EL. -3.4' MIN. N.G.V.D.


PROPOSED DREDGED EL.
@ EL. -3.4' MIN. N.G.V.D.

CONSULTANT:
J. R. SHEINGOLD P.E.
12420 SW 75 AVE. PHONE: (305) 576-1244
MIAMI, FLORIDA 33156
CONSULTING ENGINEER
PROFESSIONAL BUILDING INSPECTION
PE # 21181

job name: ROUSSEAU RES.
701 BELLAVISTA AVE
CORAL GABLES, FL.
ddc: SEAWALL NOTCH

S-3

Sheet no.
3 of 4

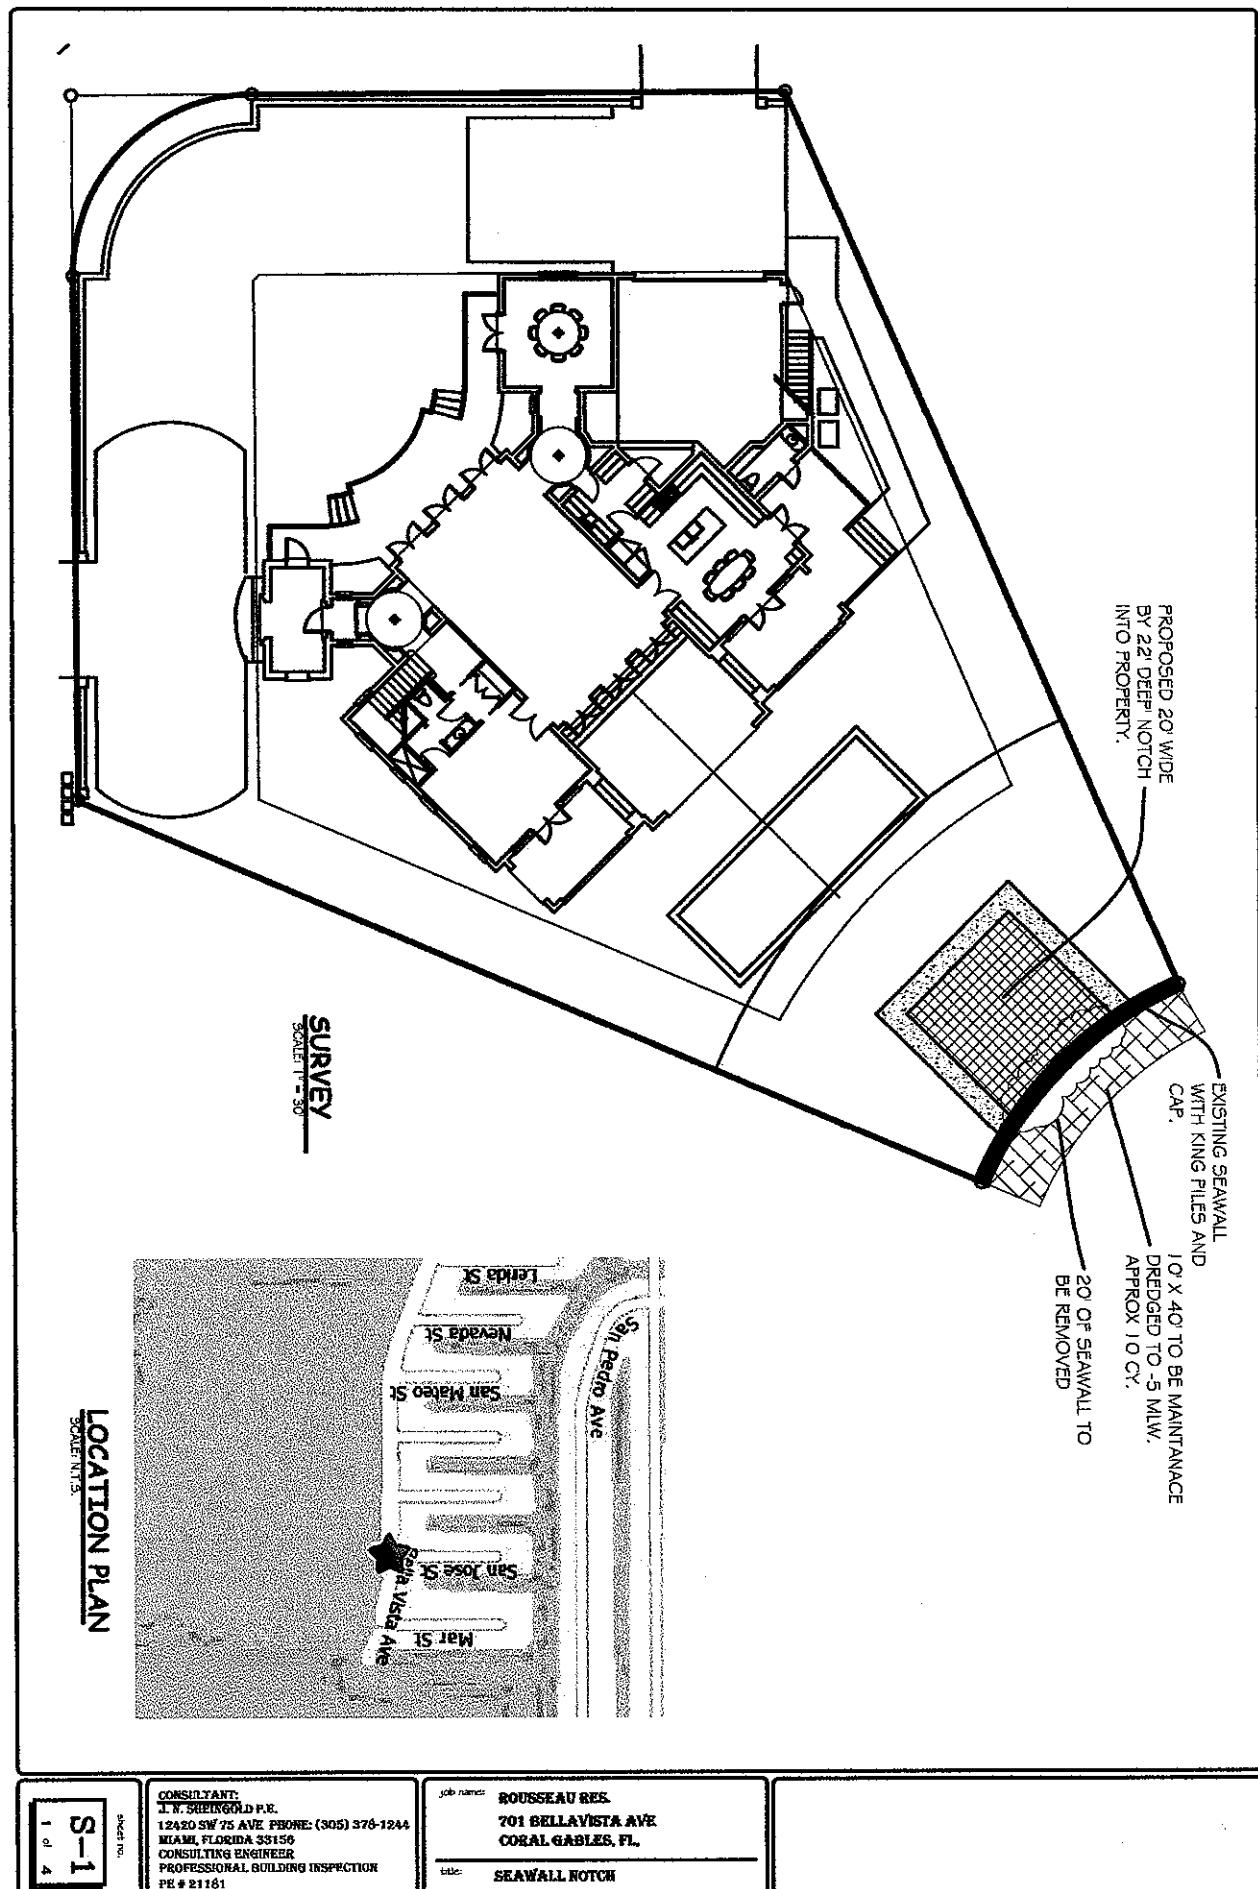


S-1

Sheet No.

PROPOSED SITE PLAN

SC 316-10

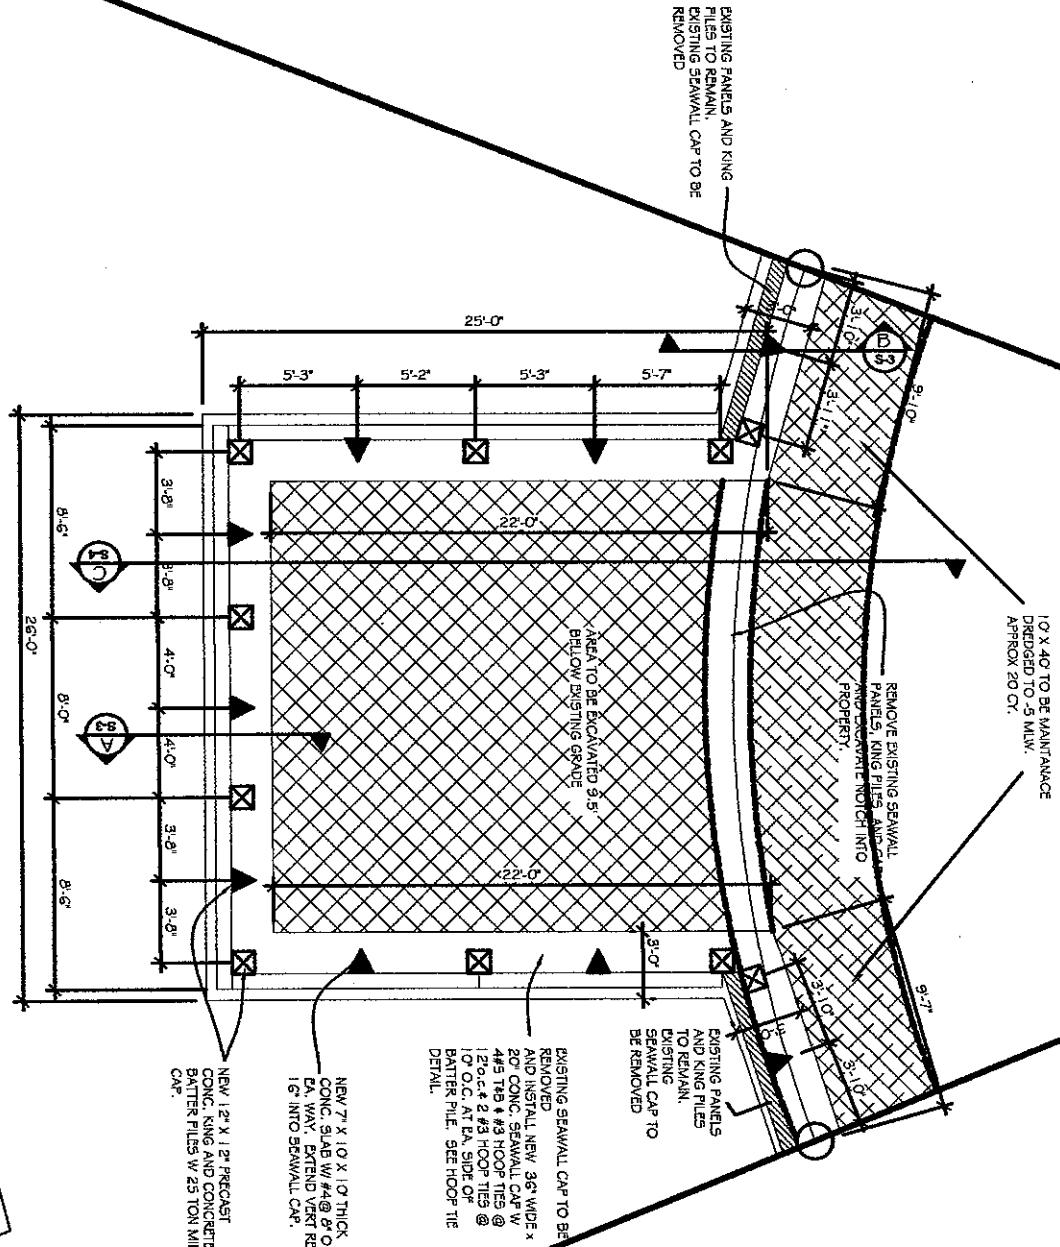

S-2

sheet no.

CONSULTANT:
J. E. SHENGOLD P.E.
12420 SW 75 AVE. PHONE: (305) 378-1244
MIAMI, FLORIDA 33156
CONSULTING ENGINEER
PROFESSIONAL BUILDING INSPECTION
PE # 21161

job name: **ROUSSEAU RES.**
701 BELLAVISTA AVE.
CORAL GABLES, FL.
date: **SEAWALL NOTCH**