



е	Common Name	size	quantity	Remarks
	Red Croton Twist Leaf	7 Gallons	55	30" apart plus weed fabric
	Florida Gumbo Limbo	16' height	2	field grown, not contaner stock
	Giant Crinum Lillies	15' gallon	4	60" apart
	Sago Palms	15 gallon	13	60" apart
	Wort Ferm Beds	1 gallon	300	one plant per 4 sf
	Madna Ferm Beds	1 gallon	150	one plant per 4 sf
	Black Mexican Stones	3" to 4"	15 yds	place 6" thick over weed fabric
	St Augustine Sod	indiv panels	6000 s f	full coverage
	Pygmy Data Palms	15 gallon	12	all multi-trunk 3 or 4
	Green Buttonwood	7 Gallons	60	
	Bougamvilles Tree	30 gallon	8	red, orange, yellow in pairs
	Orange Gelgar Trees	30 gallon	5	
	Synthetic Turf Lawn	roll stock	2000 s f	install over weed fabric/fill
	Live Oak	30 gallon	1	

	Net Lot Area:		(Acres)	12,404] (square fo	pot)	PROPERTY:	1260 S. GREENWAY DR. BLDR-23-11-4683
						REQUIRED	PROVIDED	
d by A	rticle 6, as indicated of	on site plan:]
, 2,404	square feet x	#NAME?	=	#NAME?	square feet	#NAME?		
,								1
ice req	uired by Article 6, as	indicated or	n site plan:					
1,771	square feet x	#NAME?	=	#NAME?	square feet	#NAME?		
				1	<u> </u>			1
						REQUIRED	PROVIDED	
en spa	ce reuired by Article 6	53				#NAME?		
od) pe	rmitted =	60%	=	#NAME?	square feet	#NAME?	0	
				•				-
						REQUIRED	PROVIDED	
ninim	um 12' ht) required							
	trees per 5000 =					2	3	
s requ	ired				I			
	trees per 5000 =					5	8	
				тот	AL SITE TREES			
hat me	et the minimum requi	rements						
				TOTAL NE	W SITE TREES	2	N/A	
								-
						REQUIRED	PROVIDED	
avera	ge spacing 35' o.c.):	100	linear f	eet along st	reet / 35 =	2.86	3	
th pov	ver lines (Max. averag	e spacing 2	5' o.c.):					
along	street / 25 =					4		
ge spac	ing of 25' o.c.)	100	linear f	eet along st	reet / 25 =	4		
				TOTAL STR	EET TREES	10.86		
					-			
		GR	AND TOTA	AL TREES RI	EQUIRED	13.34		
alms =	one tree). Palms prov	ided =						
d = nui	mber of trees provided	d x 30 %				4.00	3]
						REQUIRED	PROVIDED	1
equire	b							
	chrube ner E000 -	_				27 21	1	1

equireu				
	shrubs per 5000 =	37.21		
d x 30 % = the number of native shrubs required		4.00		

AR	0014	987
Project Name: RESIDENTIAL NEW DRIVEWAY	TURN AROUND	1260 S. GREENWAY DR. CORAL GABLES, FL
		PHONE (305) 446-1121 FAX (305) 446-8383
EDUARDO	A • R • C • H • I •	250 Catalonia Ave Suite 507 Coral Gables, FL 33134
Draw'g Title: LANDSCAPE PLAN		
	N 0' R. E.	.T.S. 7-22-2024 . ALVAREZ . LLANO PERMIT REV. PERMIT REV.
Sheet No.	 1	

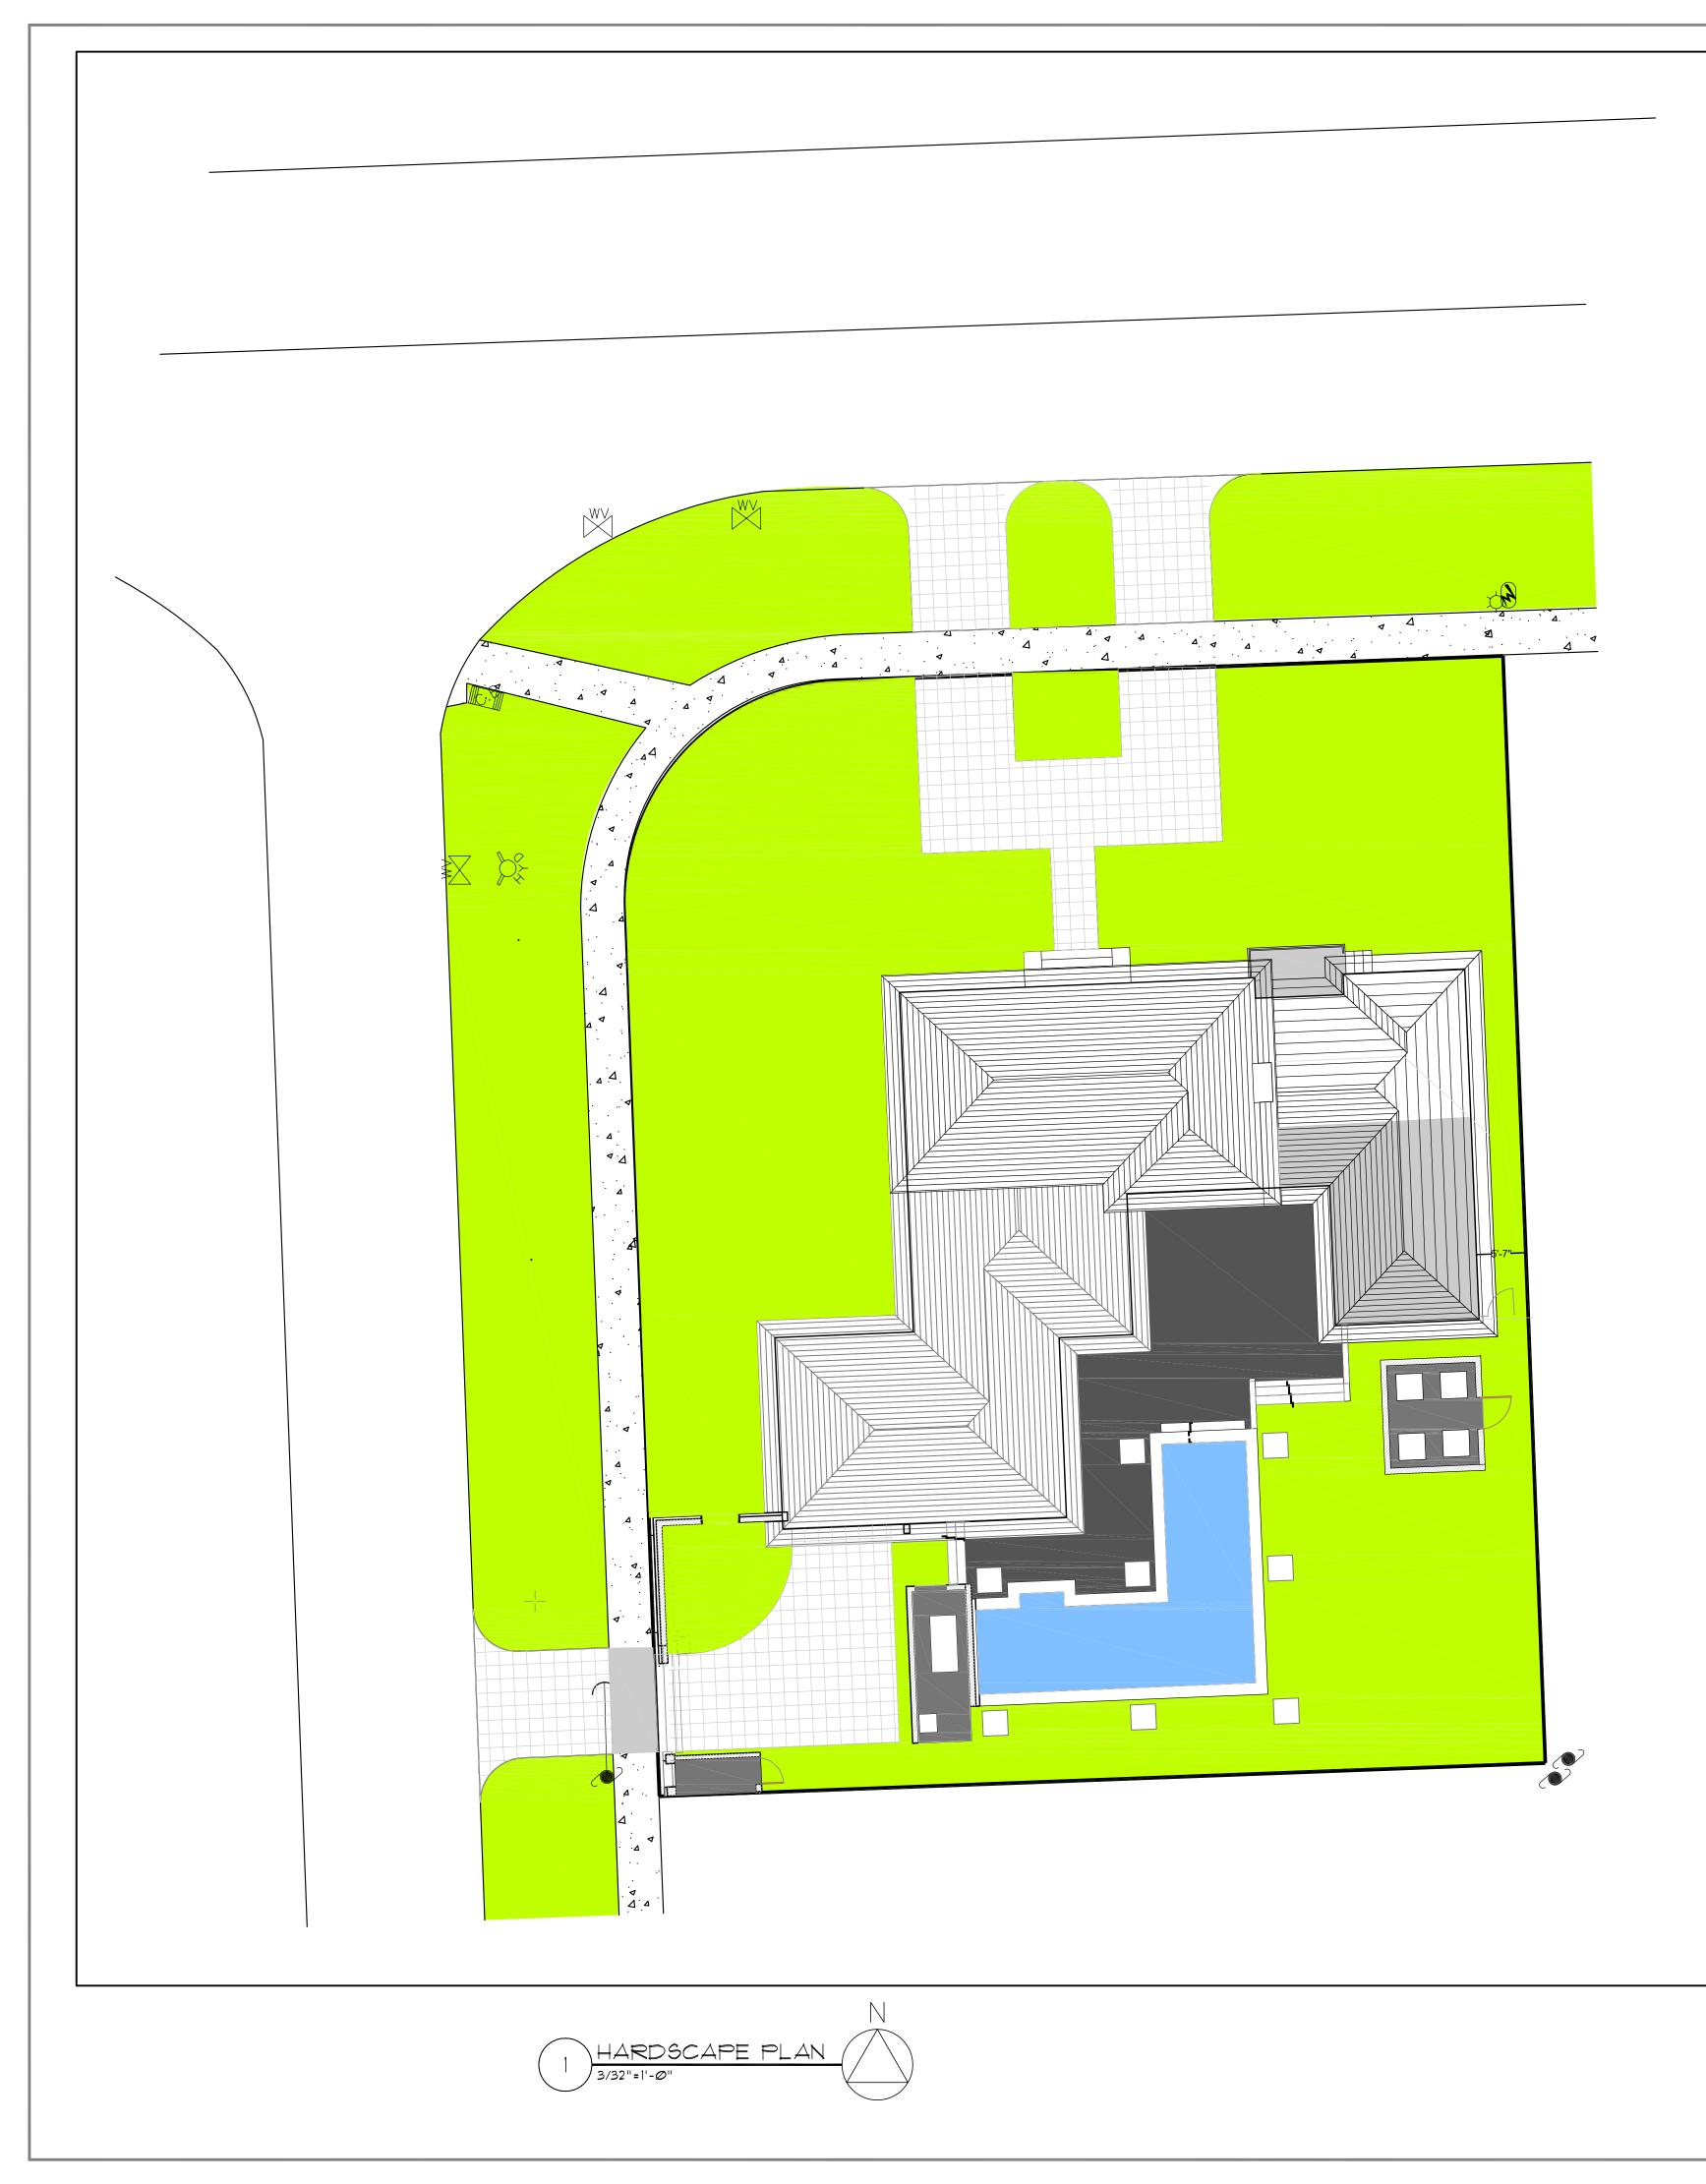

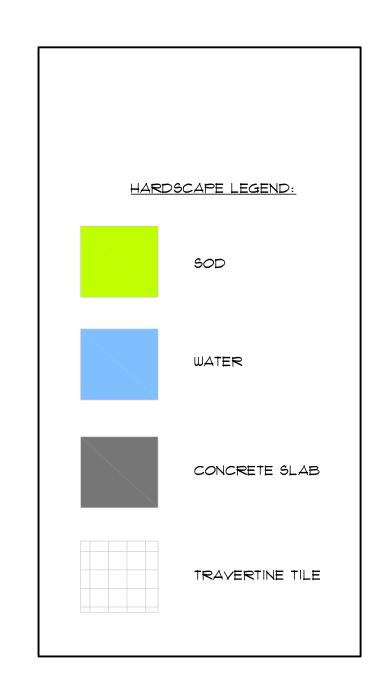

	AR	0014	1987
Project Name:	RESIDENTIAL NEW DRIVEWAY	TURN AROUND	1260 S. GREENWAY DR. CORAL GABLES, FL
			PHONE (305) 446-1121 FAX (305) 446-8383
		A • R • C • H • I	250 Catalonia Ave Suite 507 Coral Gables, FL 33134
Draw'g Title:	HARDSCAPE PLAN		
Comm Scale: Date: Drawn Check CADD Revisi	: ed: File:	N 07 R.	.T.S. 7–22–2024 ALVAREZ LLANO
 Sheet		P -	- 1