


Z:\Active Projects\Rodriguez, Herman\2106\_2022-09-18\_Historica presentation\01a-42.2 EXISTING - DEMO 2ND floor Plan.dwg Sep 19, 2022 - 4:08pm MILLER

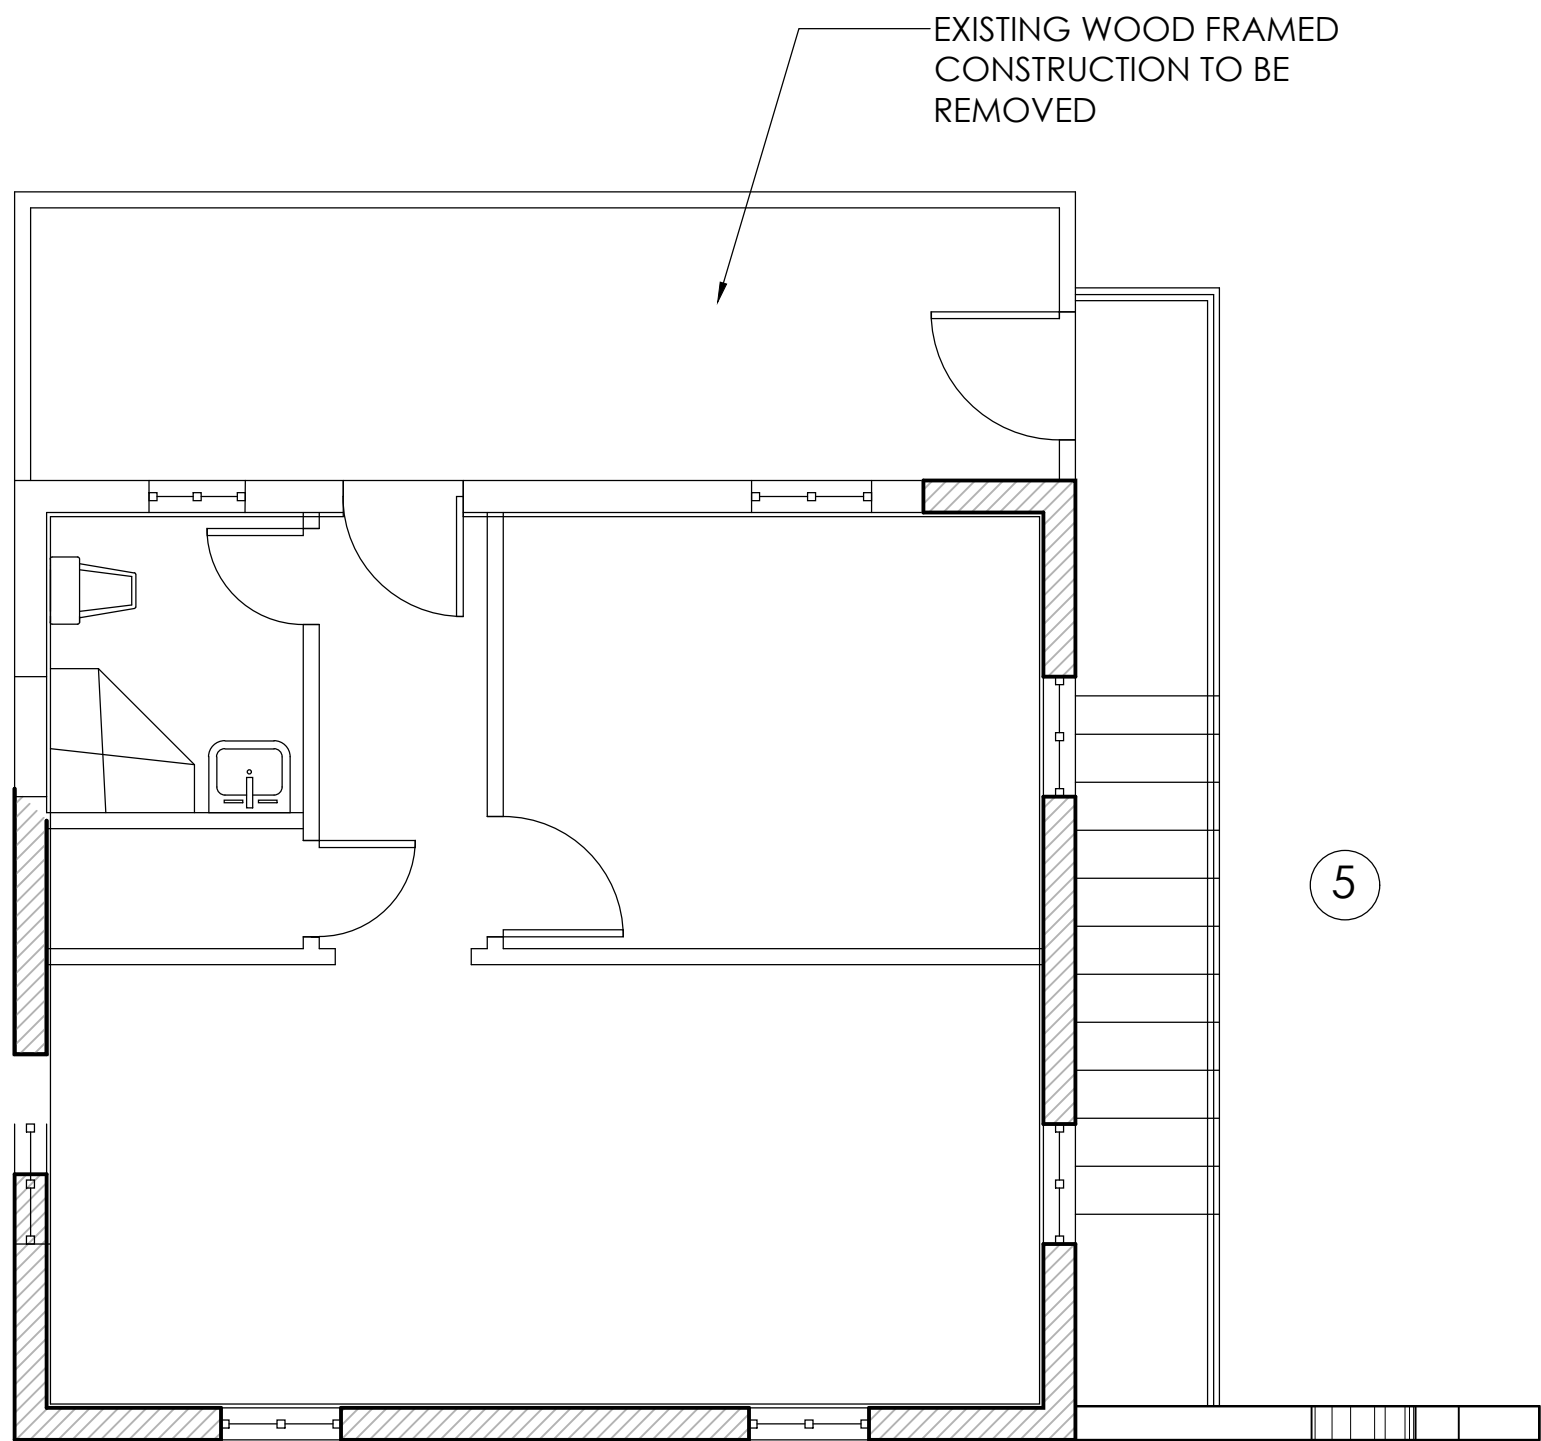

EXISTING SECOND FLOOR PLAN  
SCALE: 1/4" = 1'-0"



PHOTO "5"

ELEMENTS OF INTEREST

- ORIGINAL FIREPLACE WILL REMAIN.
- ORIGINAL VAULTED CEILING AT LIVING ROOM WILL REMAIN.
- ORIGINAL VAULTED CEILING AT BEDROOM WILL REMAIN.
- NEW TIE BEAM BELOW MAXIMUM 25'-0" ALLOWED
- FRONT OF THE HOUSE WILL BE REBUILT AS THE ORIGINAL BOUGAINVILLEAS'S VINES
- NO VARIANCE REQUESTED



EXISTING ROOF PLAN  
SCALE: 1/4" = 1'-0"

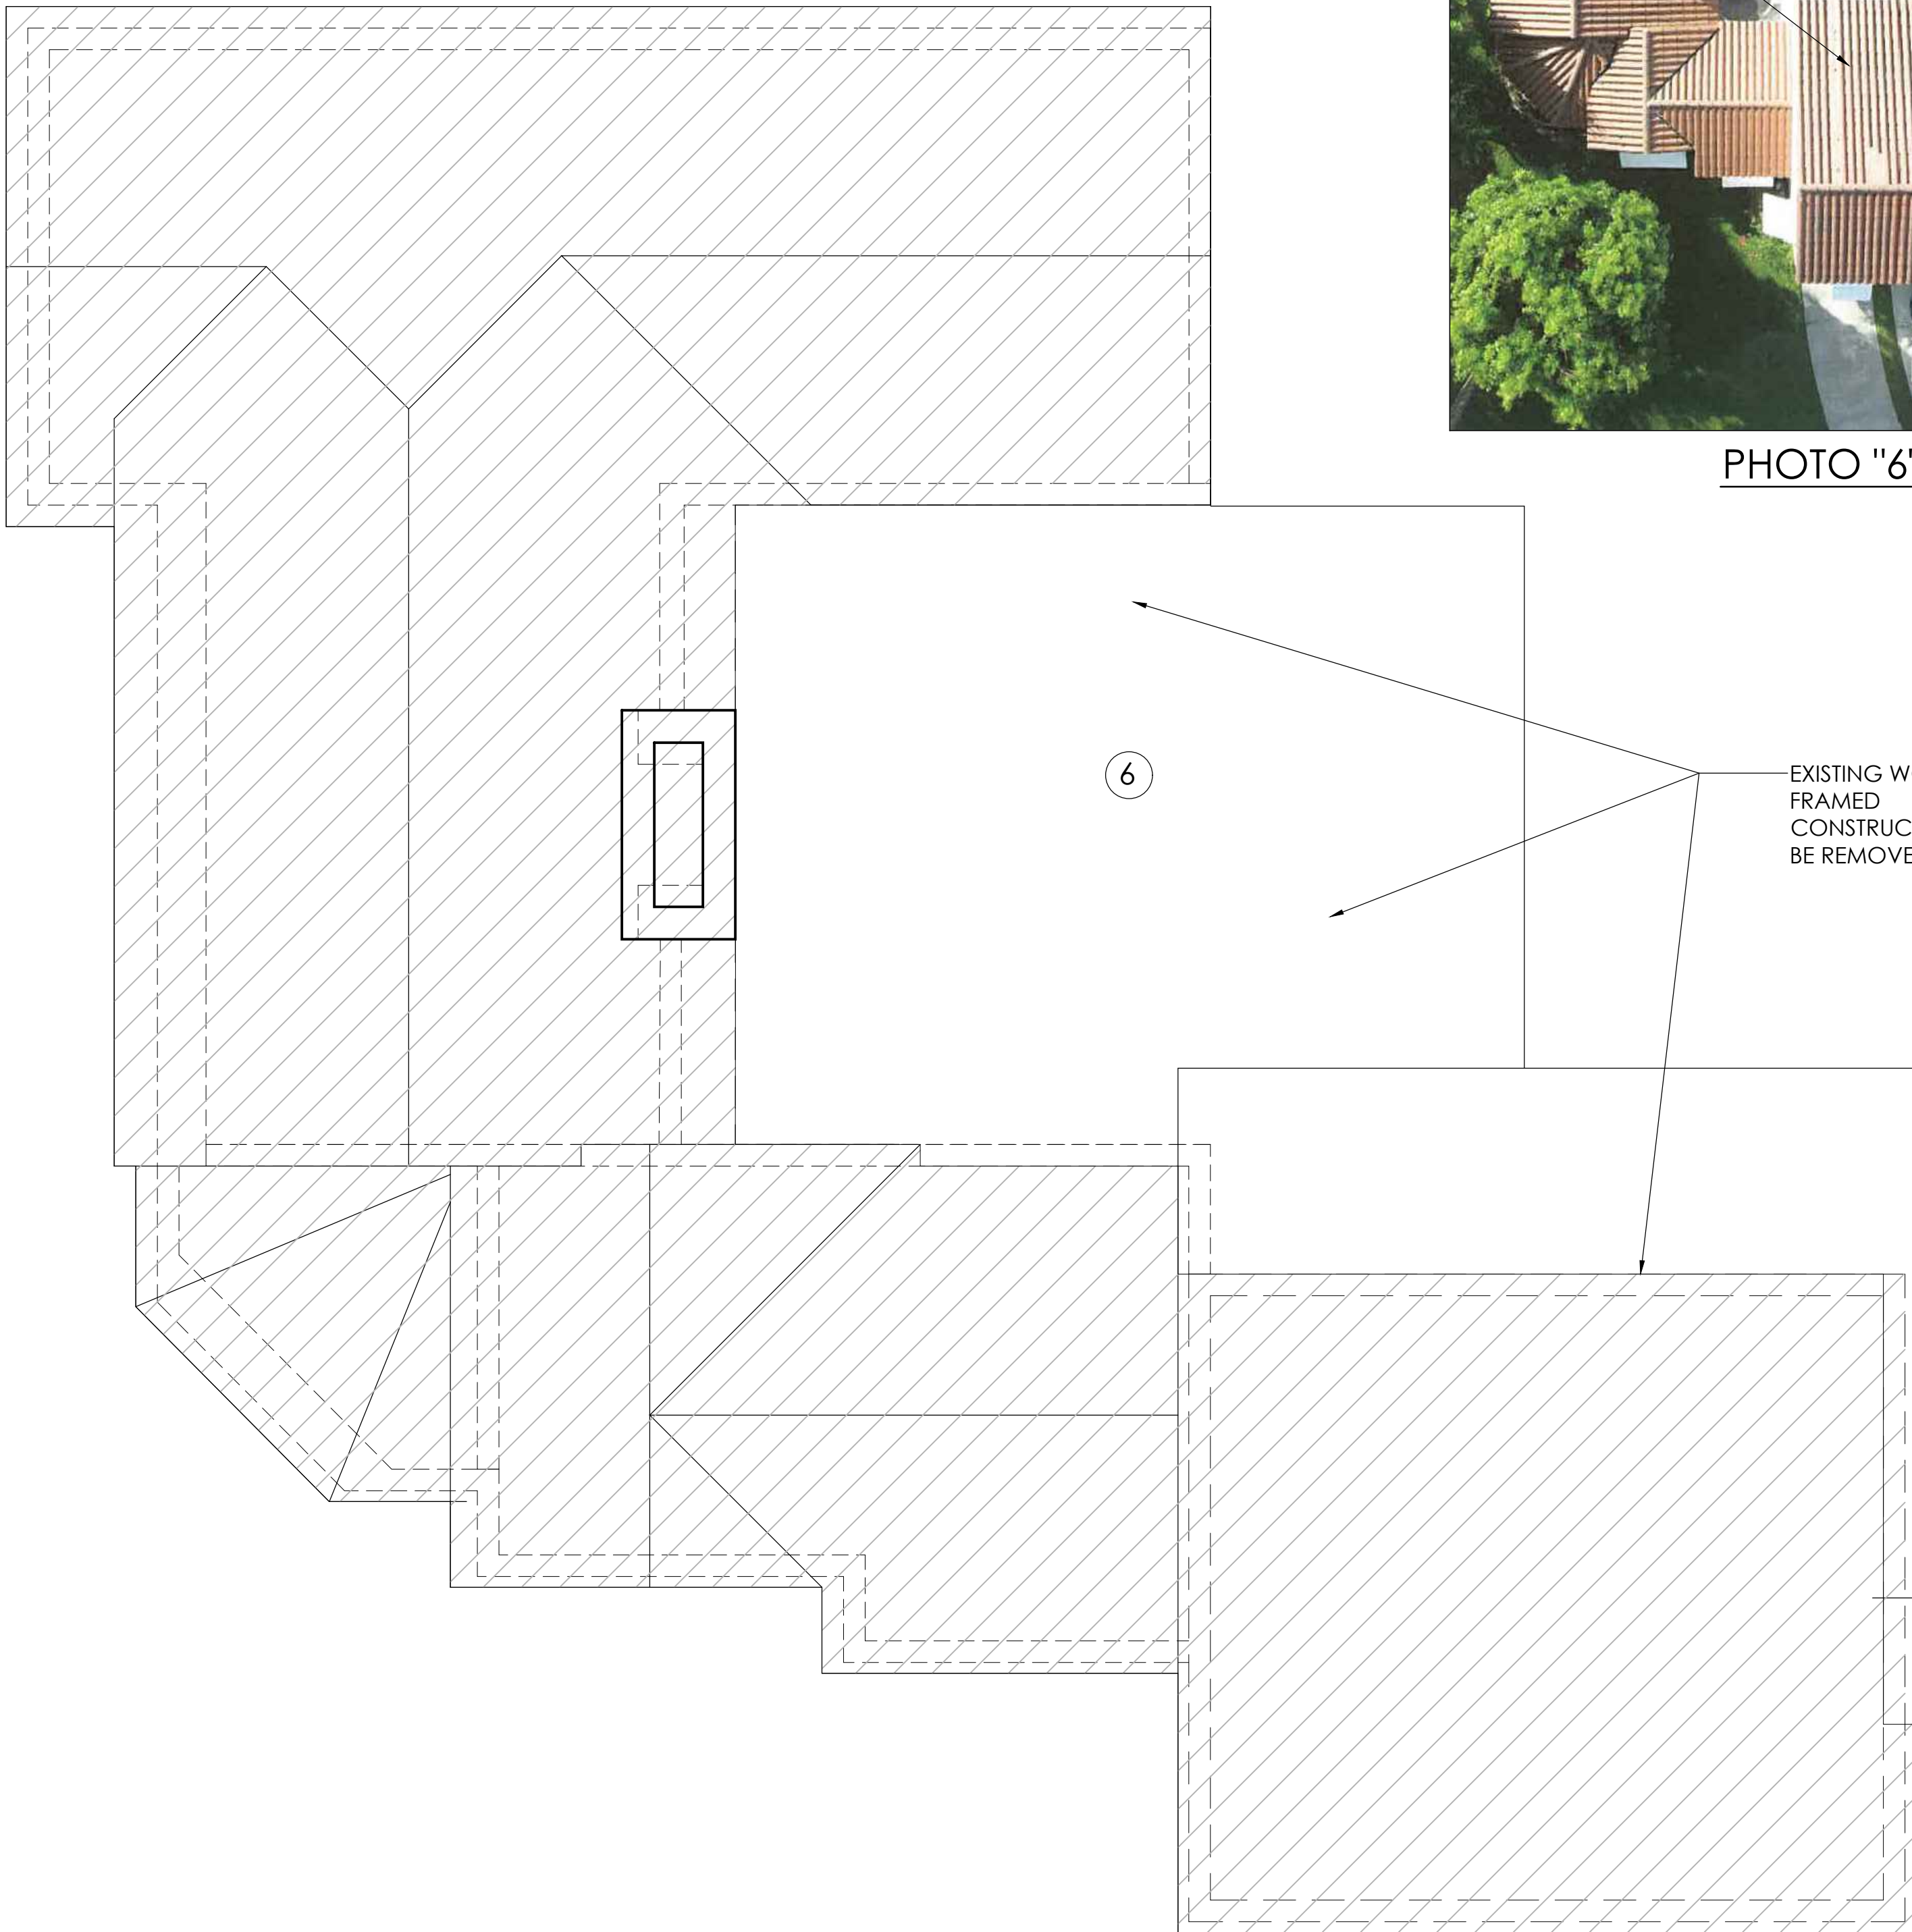


PHOTO "6"



PHOTO "7"


date	2021-09-17	revisions	
issued			
drawn	MF / DS		
checked	RP		
project no.	2136		
sheet no.			

REMODELING RESIDENCE FOR:

MR. & MRS. RODRIGUEZ

2003 ALHAMBRA CIR,

Coral Gables, Florida 33143

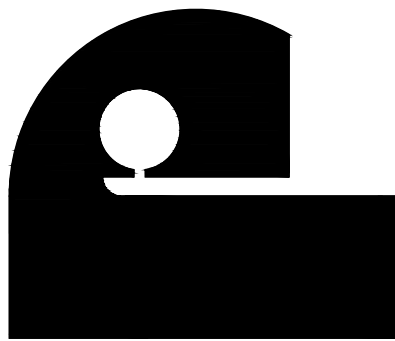

Architect is the author and owner of all drawings and specifications and other documents, including those in electronic form, prepared by the Architect and the Architect's consultant and the Architect shall retain all common law, statutory and other reserved rights, including copyright for this project. The owner and/or others shall not use the Architect's drawings and specifications on other projects.

PACHECO ARCHITECTURE

PACHECO ARCHITECTURE, PLLC.

AA260002619

4990 SW 72ND AVE, SUITE 101, MIAMI, FL 33155

O: 305.666.2573 F: 305.666.3871

www.pachecoarchitecture.com