


Z:\Active Projects\Woodgates_Hermit\2118_2022-09-09_Hermitical Presentation\2118-A-2.3 Second Floor Plan.dwg Sep 09, 2022 - 1:05pm MILLER

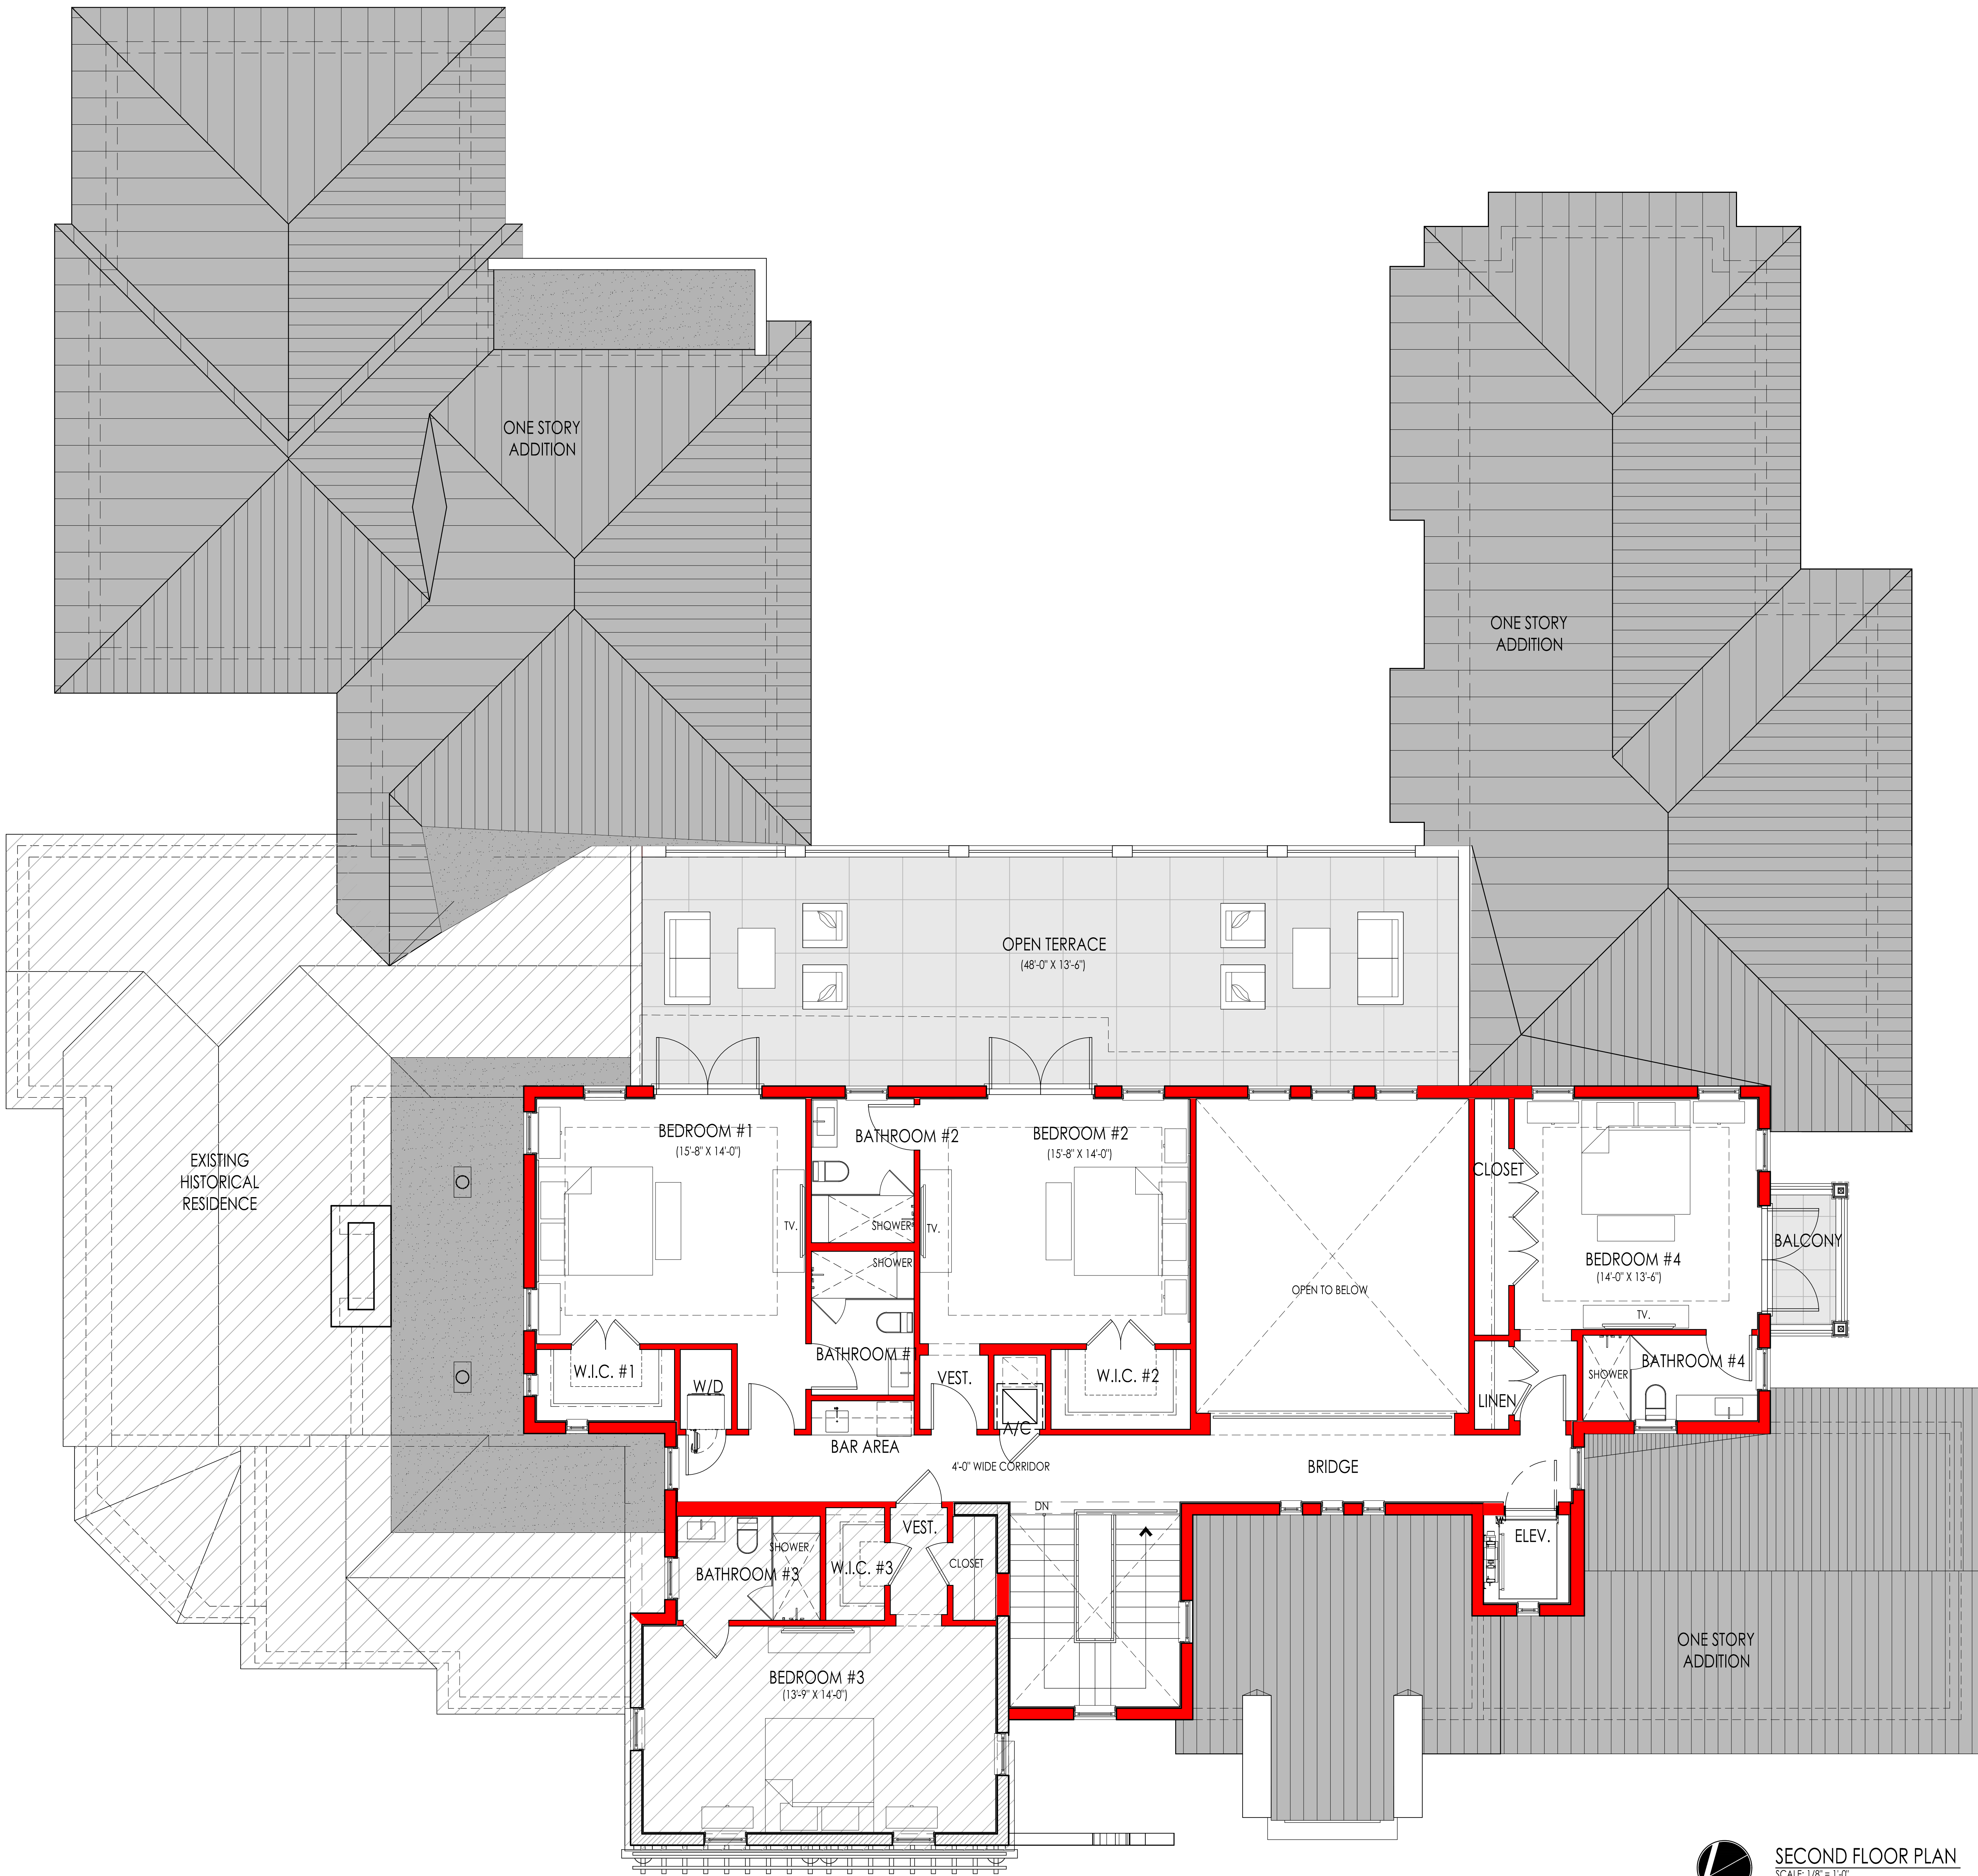

SECOND FLOOR PLAN
SCALE: 1/8" = 1'-0"


date		2021-09-17		revisions	
issued					
drawn			MP / DS		
checked			RP		
project no.			2136		
sheet no.					

REMODELING RESIDENCE FOR:

MR. & MRS. RODRIGUEZ

2003 ALHAMBRA CIR.

Coral Gables, Florida 33143

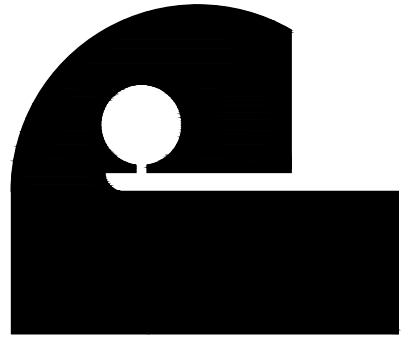

PACHECO ARCHITECTURE

PACHECO ARCHITECTURE, PLLC.

AA26002619

4990 SW 72ND AVE. SUITE 101, MIAMI, FL 33155

O: 305.666.2573 F: 305.666.3871

www.pachecoarchitecture.com

Architect is the author and owner of all drawings and specifications and other documents, including those in electronic form, prepared by the Architect and the Architect's consultant and the Architect shall retain all common law, statutory and other reserved rights, including copyright for this project. The owner and/or others shall not use the Architect's drawings and specifications on other projects.