



Z:\Active Projects\Modriguez, Hernan\2136\_2022-09-18 historical presentation\2136-A2.4 Roof Plan.dwg Sep. 09, 2022 - 4:10pm MILLER

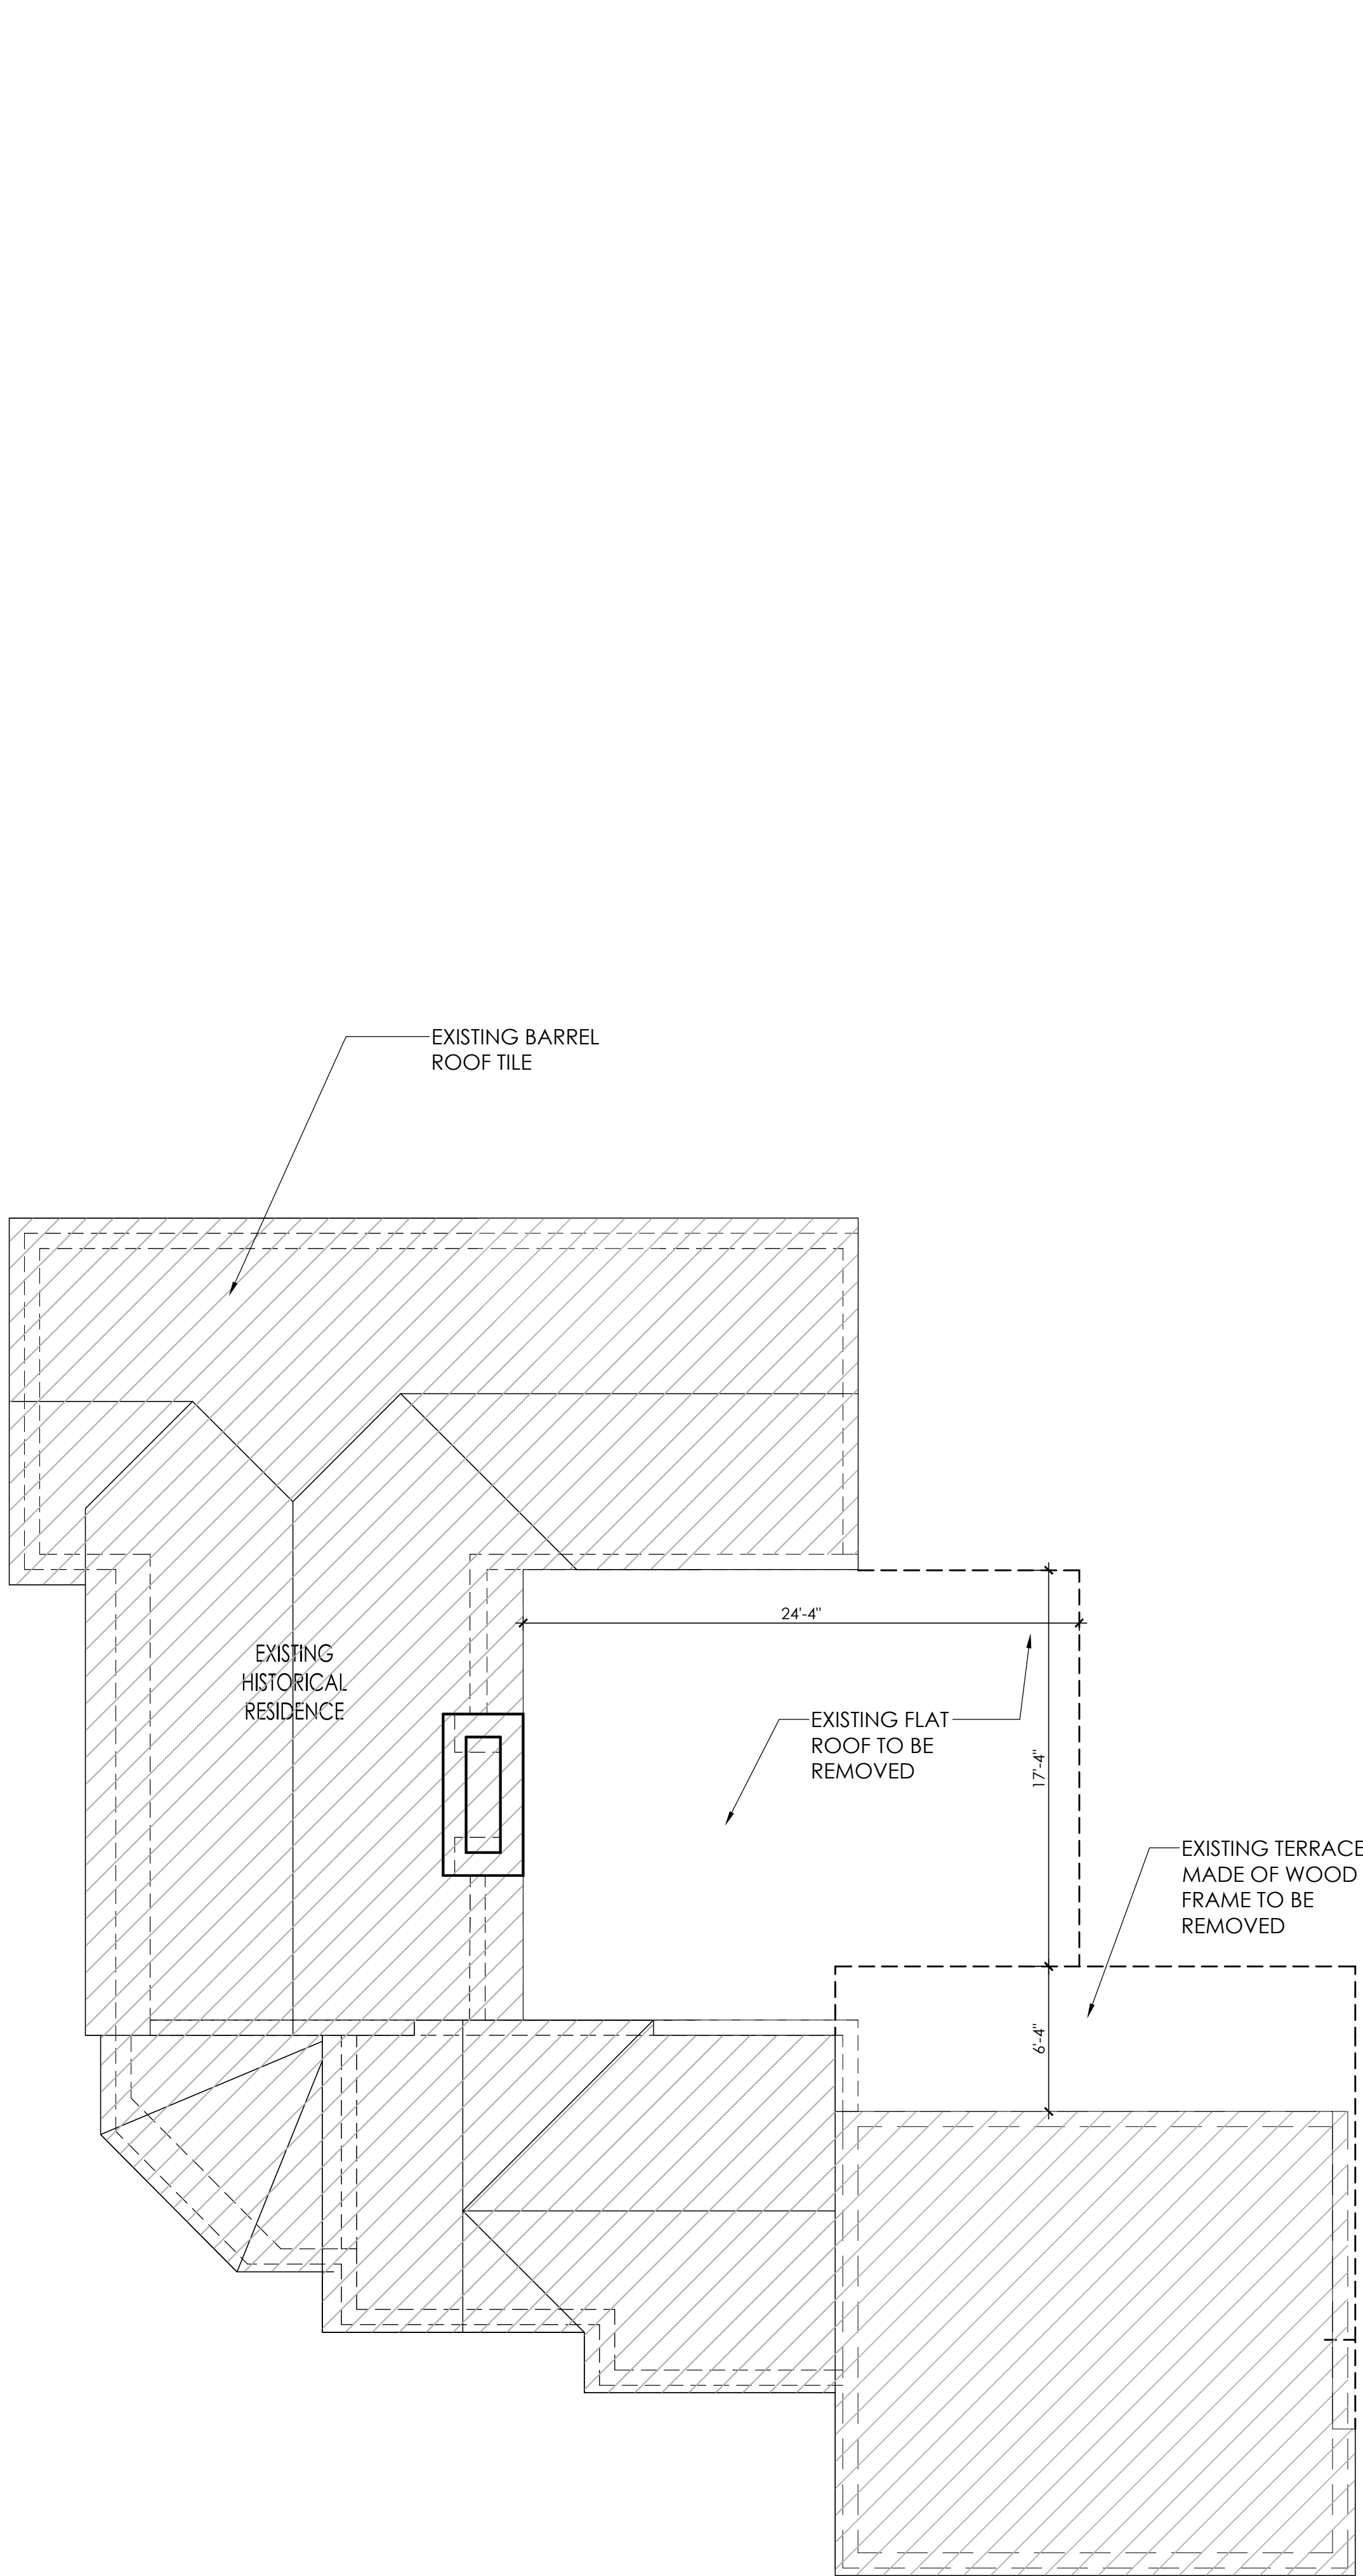

EXISTING ROOF PLAN  
SCALE: 3/16" = 1'-0"

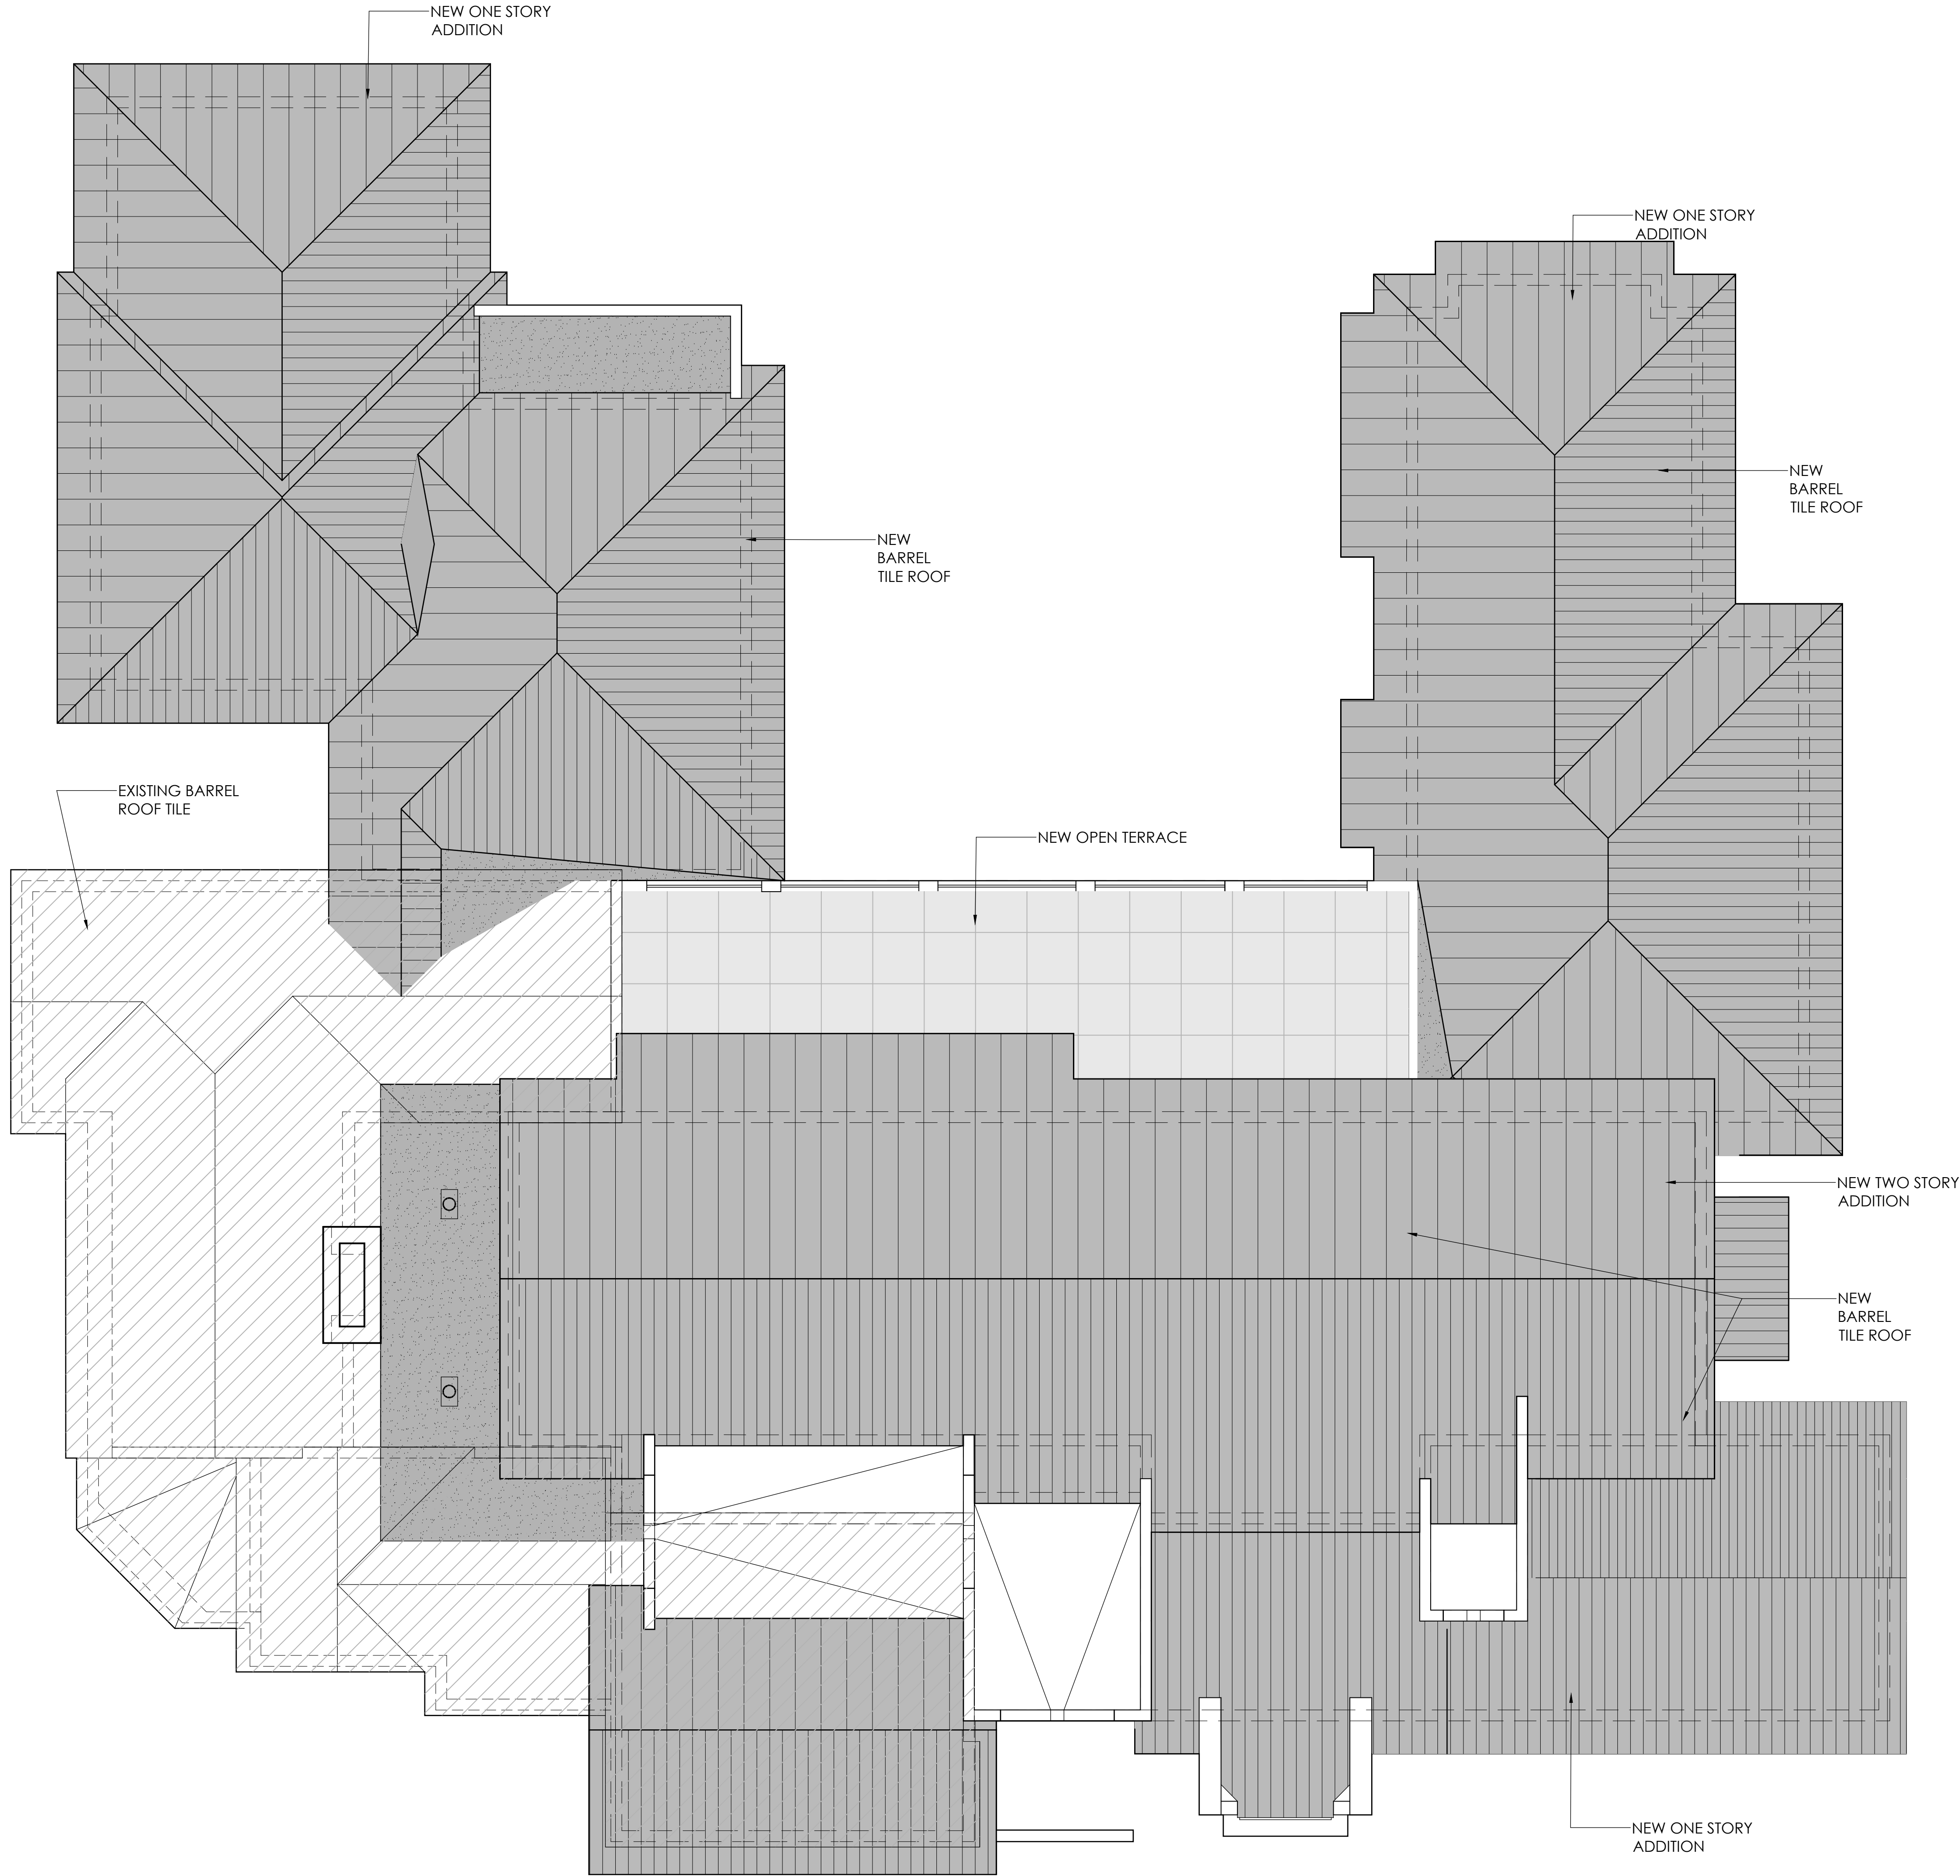

PROPOSED ROOF PLAN  
SCALE: 3/16" = 1'-0"

date	2021-09-17	revisions	
issued			
drawn	MF / DS		
checked	RP		
project no.	2136		


sheet no.

A-2.4

REMODELING RESIDENCE FOR:

MR. & MRS. RODRIGUEZ

2003 ALHAMBRA CIR.  
Coral Gables, Florida 33143

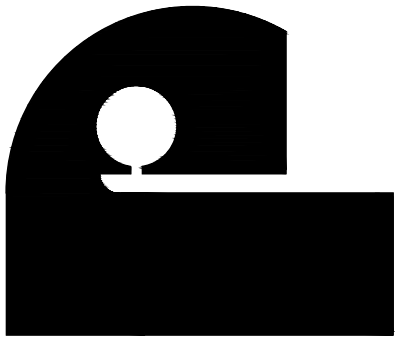

Architect is the author and owner of all drawings and specifications and other documents, including those in electronic form, prepared by the Architect and the Architect's consultant and the Architect shall retain all common law, statutory and other reserved rights, including copyright, for this project. The owner and/or others shall not use the Architect's drawings and specifications on other projects.

PACHECO ARCHITECTURE

PACHECO ARCHITECTURE, PLLC.  
AA26002619  
4990 SW 72ND AVE. SUITE 101, MIAMI, FL 33155  
O: 305.666.2573 F: 305.666.3871  
www.pachecoarchitecture.com