

HENRY S. WEST LABORATORY SCHOOL ADDITION

CITY OF CORAL GABLES DEVELOPMENT REVIEW COMMITTEE APPLICATION

Miami-Dade County Public Schools Project Number 01511000

February 3, 2017

SILVA ARCHITECTS

1	DRC Application	
2	Statement of Use	
3	Photographs and Aerials	
4	Property Survey and Legal Description	
5	Architectural Drawings	
6	Art in Public Places Statement, Ord./Resolutions Previously Granted (N/A), & Historical Significance Letter (N/A)	
7	Lobbyist Registration Forms	
8	Warranty Deed	



Development Review Committee Application

Address: 427 Biltmore Way, 2nd Floor, Coral Gables, Florida 33134 Email: planning@coralgables.com Phone: 305.460.5211

P	re	а	m	b	le
---	----	---	---	---	----

The Development Review Committee (DRC) is an administrative and technical committee which reviews policy and technical issues raised by a development project. The DRC is intended to streamline and coordinate the review of the development process by identifying, addressing, providing input, advice and comments regarding all applicable provisions and regulations. The review of the projects and comments on development proposals by the DRC shall not be construed to be an approval of any project presented to the Committee.

Application review request
The undersigned applicant(s)/agent(s)/property owner(s) request(s) Level Two (2) Development Review Committee consideration and review for the following application(s) (please check all that apply):
 □ Permitted use new construction, additions, and alterations to buildings and/or structures (Board of Architects review only). □ Change in use or occupancy. ☑ Other: Courtesy DRC Review
Property information
Street address of the subject property: 5300 Carillo Street Coral Gables, FL 33146
Property/project name: Henry S. West Laboratory School
Current land use classification(s): Public School
Current zoning classification(s): <u>University Campus District</u>
Proposed land use classification(s) (if applicable): Same as above
Proposed zoning classification(s) (if applicable): Same as above
Last use/current use of the property/building(s): Public School
Proposed use(s) of the property/building(s): Public School
Size of property (square feet/acres): 9.7 acres
Total non-residential (i.e, commercial, office, etc.) floor area (total square feet/FAR): 47,276Ex/55,008new
Total number of residential units per acre and total number of units: 0
Estimated cost of the existing/proposed building/project: \$1,896,785



Development Review Committee Application

Address: 427 Biltmore Way, 2nd Floor, Coral Gables, Florida 33134 Email: planning@coralgables.com Phone: 305.460.5211

Application(s) and date(s) of all previous City of Coral Gables submittals and existing/proposed building/project:	I type of actions related to
None	
Project Legal Description: Lot(s): Portion of Tract 3 of the Amended Plat of Por	tion of Main Campus
Block(s): University of Miami, recorded in PB 46, Page 81 of Public Records of N	Aiami-Dade County, FL
Section(s):	
Listing of all folio numbers for subject property:	
03-4130-015-0040	
General information	
Applicant(s)/Agent(s) Name(s): <u>Alejandro Silva, AIA (Silva Architects, LLC)</u>	
Telephone Contact No: <u>305-444-8262</u> Fax No.: <u>305-444-5920</u> Email: <u>asilva</u>	@ silvaarc.com
Mailing Address: 135 San Lorenzo Ave Suite 880 Coral Gables, FL 33146 (City) (State)	(ZIP Code)
Property Owner(s) Name(s): <u>School Board of Miami-Dade County</u> , <u>Jaime Torren</u>	s Chief Facilities Officer
Telephone Contact No: 305-995-1401 Fax No.: 305-995-1489 Email: jtorrens	s @ dadeschools.net
Mailing Address: 1450 NE 2nd Avenue, Room 923 Miami, FL 33132 (City) (State)	(ZIP Code)



Development Review Committee Application

Address: 427 Biltmore Way, 2nd Floor, Coral Gables, Florida 33134 Email: planning@coralgables.com Phone: 305.460.5211

Telephone Contact No:	<u></u>	Fax No.:	Email:	
Mailing Address:				
	(City)	(State	e) 	(ZIP Code)
Project Architect(s) Nam	e(s): <u>Silva Arc</u>	hitects, LLC		
Talanhana Cantact Na: 21	05-444-8262	Fax No.: <u>305-444-5920</u>	_Email: asilya	@ silvaarc.com
relephone contact No. 3				
Mailing Address: 135 San		ue Suite 880 Coral Gabl	es, FL 33146	
Mailing Address: <u>135 San</u>	Lorenzo Aven (City)	(State	e) 	(ZIP Code)
Mailing Address: 135 San Provide the date(s) and to reviews, approvals, action	Lorenzo Aven (City) ypes of applicans related to the	(State ation(s) previously filed v	e) vith the City of C	<u></u>
Mailing Address: 135 San Provide the date(s) and to reviews, approvals, action	Lorenzo Aven (City) ypes of applicans related to the	(State ation(s) previously filed v nis request:	e) vith the City of C	<u></u>
Mailing Address: 135 San Provide the date(s) and to reviews, approvals, action	Lorenzo Aven (City) ypes of applicans related to the	(State ation(s) previously filed v nis request:	e) vith the City of C	<u></u>
Mailing Address: <u>135 San</u> Provide the date(s) and to reviews, approvals, action	Lorenzo Aven (City) ypes of applicans related to the	(State ation(s) previously filed v nis request:	e) vith the City of C	<u></u>



Development Review Committee Application

Address: 427 Biltmore Way, 2nd Floor, Coral Gables, Florida 33134 Email: planning@coralgables.com Phone: 305.460.5211

Application requirements and supporting information

Application submittal dates and meeting dates. Applications for the DRC shall be submitted in no later the first Friday of each month to be scheduled for the same monthly DRC meeting. DRC meetings are held the last Friday of each month, 9:30 a.m. City Commission Chambers, City Hall, 405 Biltmore Way, Coral Gables, Florida 33134. Applicants and/or agent shall be required to attend the meeting to present the application request and respond to City Staff guestions. All applications shall be complete at time of submittal.

Preapplication Conference Requirements. A Pre-application Conference is required with the Planning and Zoning Division in advance of application submittal to determine the information necessary to be filed with the application(s). The City reserves the right to request additional information as necessary. City staff to check/confirm if all below information is provided at time of application submittal.

Application submittal (order of documents). The order of the documents for the application submittal
shall be as follows (required documents will be determined at pre-application meeting):
☑ Table of Contents with page numbers identifying all below documents.
☑ DRC Application.
✓ Statement of use and/or cover letter.
☑ Aerial.
☑ Photographs of property, adjacent uses and/or streetscape.
☑ Property survey and legal description.
☑ Zoning chart and supporting information.
✓ Site Plan.
✓ Landscape plan and vegetation assessment.
☑ Tree survey and relocation plan.
☑ Architectural/building elevations.
☑ Building floor plans.
☑ Art in Public Places plan and/or statement.
\square Ordinances, resolutions, covenants, development agreements, etc. previously granted for the property.
☐ Historical Significance letter.
$oxedsymbol{oxed}$ Name and contact information for property owner, applicant, architect, attorney, etc.
☑ City of Coral Gables Annual Registration Application and Issue Application Lobbyist forms.
✓ Warranty Deed.
$oxedsymbol{oxed}$ Application fee of \$100.00 dollars in check form, payable to the City of Coral Gables. Submit copy of check.
□ Other:

Posting of the property. The City will post the subject property with a sign in accordance with the requirements of the Zoning Code indicating the DRC meeting date and location. The sign will be installed ten (10) days prior to the meeting and shall not be removed until after the meeting has been held, at which time it is the applicant's responsibility to remove the sign.



Development Review Committee Application

Address: 427 Biltmore Way, 2nd Floor, Coral Gables, Florida 33134 Email: planning@coralgables.com Phone: 305.460.5211

Application submittal requirements

- 1. Hard copies. Three (3) hard copies of the entire application shall be submitted including all the items identified in the pre-application conference. Plans and drawings shall be in 11" x 17" format.
- 2. Electronic copy. One (1) PDF of the entire application shall be submitted including all items provided within the hard copies. The documents provided in the electronic copy shall be the same size (11" x 17" maximum for plans and drawings) and in the same order as the hard copy submittal. The total file size shall not exceed 30 MB.

Applicant/agent/property owner/architect affirmation and consent

- (I) (We) affirm and certify to all of the following:
- 1. Submission of the following:
 - a. Warranty deed/tax record as proof of ownership for all properties considered as a part of the application request; or
 - b. Authorized as the applicant(s)/agent(s) identified herein to file this application and act on behalf of all current property owner(s) and modify any valid City of Coral Gables entitlements in effect during the entire review process.
- 2. This request, application, application supporting materials and all future supporting materials complies with all provisions and regulations of the Zoning Code, Comprehensive Land Use Plan and Code of Ordinances of the City of Coral Gables unless identified and approved as a part of this application request or other previously approved applications. Applicant understands that any violation of these provisions renders the application invalid.
- 3. That all the information contained in this application and all documentation submitted herewith is true to the best of (my) (our) knowledge and belief.
- 4. Understand that the application, all attachments and fees become a part of the official records of the City of Coral Gables and are not returnable.
- 5. Failure to provide the information necessary pursuant to the established time frames included but not limited to application submittal, submission of revised documents, etc. for review by City Staff and the designated reviewing entity may cause application to be deferred without further review until such time the requested information is submitted.
- 6. All representatives of the application have registered with and completed lobbyist forms for the City of Coral Gables City Clerk's office.
- 7. Understand that under Florida Law, all the information submitted as part of the application are public records.
- 8. The subject property will be posted by the City in accordance with Zoning Code requirements. The sign shall be installed by the City ten (10) days prior to the meeting and shall not be removed until after the meeting, at which time it is the applicant's responsibility to remove the sign.
- 9. The application will not be heard unless the Applicant and/or agent is present at the DRC meeting.



Development Review Committee Application

Address: 427 Biltmore Way, 2nd Floor, Coral Gables, Florida 33134 Email: planning@coralgables.com Phone: 305.460.5211

Applicant(s)/Agent(s) Signature:	Applicant(s)/Agent(s) Print Name: Alejandro Silva, AlA
Address: 135 San Lorenzo Avenue Suite 880 Coral Gables, FL 33146	
Telephone: 305-444-8262	Fax: 305-444-5920
Email: asilva@silvaarc.com	
NOTAR	IZATION
STATE OF FLORIDA/COUNTY OF MAMI-DAVE The foregoing instrument was acknowledged before (Signature of Notary Public - State of Florida)	me this 2ND day of FEBRUARY by ALGIANDRO SIWA
ERIC SANTA-CRUZ Commission # FF 971907 My Commission Expires March 17, 2020	
(Print, Type or Stamp Commissioned Name of Notar ☐ Personally Known OR Produced Identification	y Public) ; Type of Identification Produced



Level 2 Review

Development Review Committee Application

Address: 427 Biltmore Way, 2nd Floor, Coral Gables, Florida 33134 Email: planning@coralgables.com Phone: 305.460.5211

Property Owner(s) Signature:	Property Owner(s) Print Name:
	Mr. Jaime Torrens, Chief Facilities Officer
Property Owner(s) Signature:	Property Owner(s) Print Name:
Property Owner(s) Signature:	Property Owner(s) Print Name:
Address: 1450 NE 2nd Avenue Room 923 Miami, FL 33132	
Telephone: 305-995-1401	Fax: 305-995-1489
Email: jtorrens@dadeschools.net	
NOTAR	IZATION
STATE OF FLORIDA/COUNTY OF The foregoing instrument was acknowledged before (Signature of Notary Public - State of Florida)	me this day of by
(Print, Type or Stamp Commissioned Name of Notary ☐ Personally Known OR ☐ Produced Identification;	



Level 2 Review

Development Review Committee Application

Address: 427 Biltmore Way, 2nd Floor, Coral Gables, Florida 33134 Email: planning@coralgables.com Phone: 305.460.5211

Architect(s) Signature:	Architect(s) Print Name:
	Alejandro Silva, AIA
Address: 135 San Lorenzo Avenue Suite 880	
Coral Gables, FL 33146	
Telephone: 305-444-8262	Fax: 305-444-5920
Email: asilva@silvaarc.com	
TE OF F	
S EJANDRO	
8./8 STB	
AR0017008	
800 M	
SEA CO ARCHIO	
NOTAR	RIZATION
STATE OF FLORIDA/COUNTY OF MIAMI-DAPE	2017
The foregoing instrument was acknowledged before	me this 200 day of FEBRUAN by ALEANDAD
(Signature of Notary Public - State of Florida)	SIWA
ERIC SANTA-CRUZ Commission # FF 971907	
My Commission Expires March 17, 2020	
(Print, Type or Stamp Commissioned Name of Notar	
Personally Known OR Produced Identification;	Type of Identification Produced

SILIA ARCHITECTS

February 3, 2017

Mr. Ramon Trias
Planning and Zoning Director
City of Coral Gables
427 Biltmore Way, 2nd Floor
Coral Gables, FL 33134

Re: Henry S. West Laboratory School Addition

Dear Mr. Trias:

On behalf of the Miami-Dade County School Board (the "Applicant"), and pursuant to Section 6.2 of the Amended and Restated Interlocal Agreement for Public School Facility Planning in Miami-Dade County, we respectfully submit this Letter of Intent/Statement of Use in connection with the attached Development Review Committee application for Courtesy Site Plan review for the proposed Addition at Henry S. West Laboratory School, located at 5300 Carillo Street Coral Gables, FL 33146.

The property, deeded to the School Board in 1954, is designated as "UCD - University Campus District – Frontage A" in the City of Coral Gables Zoning Atlas. The property is 422,532 SF in lot area and has frontage on Carillo Street to the east, Pisano Avenue to the north, and the University Waterway on the northwest. The property is currently the site of the existing Henry S. West Laboratory School, built in 1955.

The Applicant will be constructing a new one-story addition of approximately 8,006 square feet to be used as Classroom space for the school as it converts to a K-8 facility. The proposed Addition includes five (5) General Purpose Classrooms and one (1) Science Classroom with associated restrooms. Also included in the scope of work is the construction of a new Elementary School Hardcourt and a new Middle School Hardcourt. Two existing Storage buildings are proposed to be demolished (Buildings 08 and 09) and replaced with a new Storage addition attached to the rear of the existing PE Shelter. We believe the proposed work complies with applicable zoning and land use regulations. Additionally, we have designed the addition to fully comport with and preserve the overall campus aesthetic.

We look forward to coordinating with the City as we move the project forward. Kindly provide your comments at your earliest convenience.

Please feel free to call me at 305-444-8262 should you need additional information or have questions in the interim.

Sincerely yours.

Alejandro Silva, AIA AS/ab

PHOTO 1



PHOTO 3



PHOTO 5



PHOTO 2


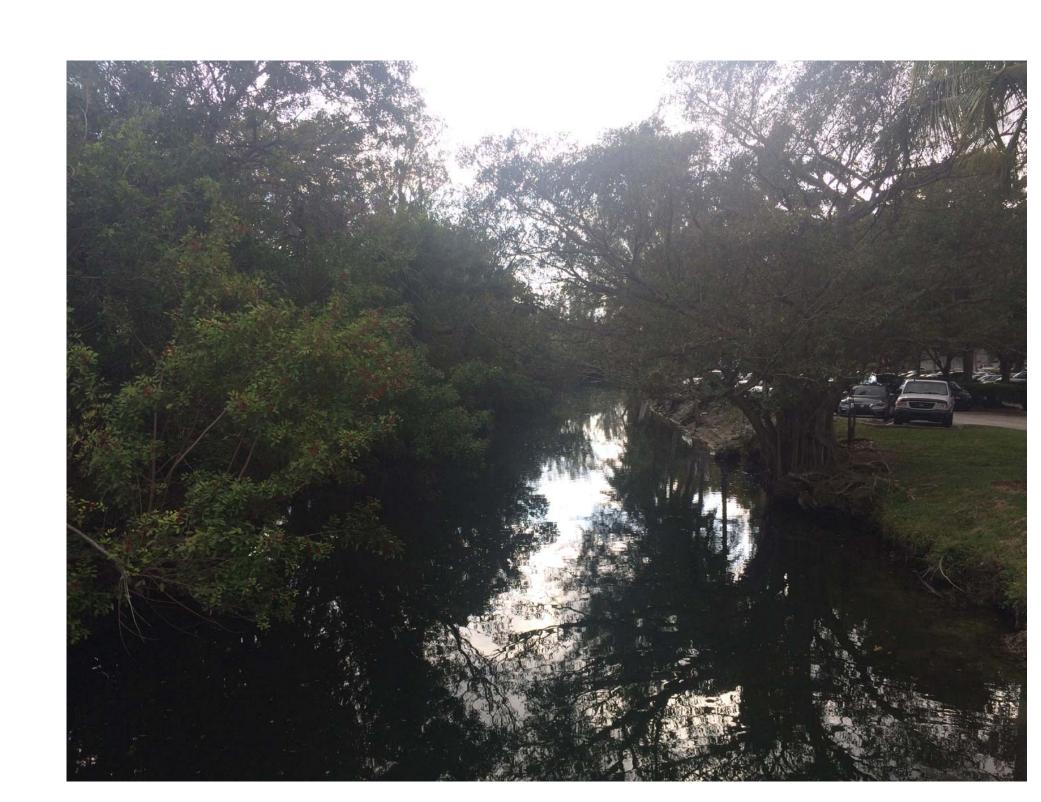


PHOTO 4



PHOTO 6

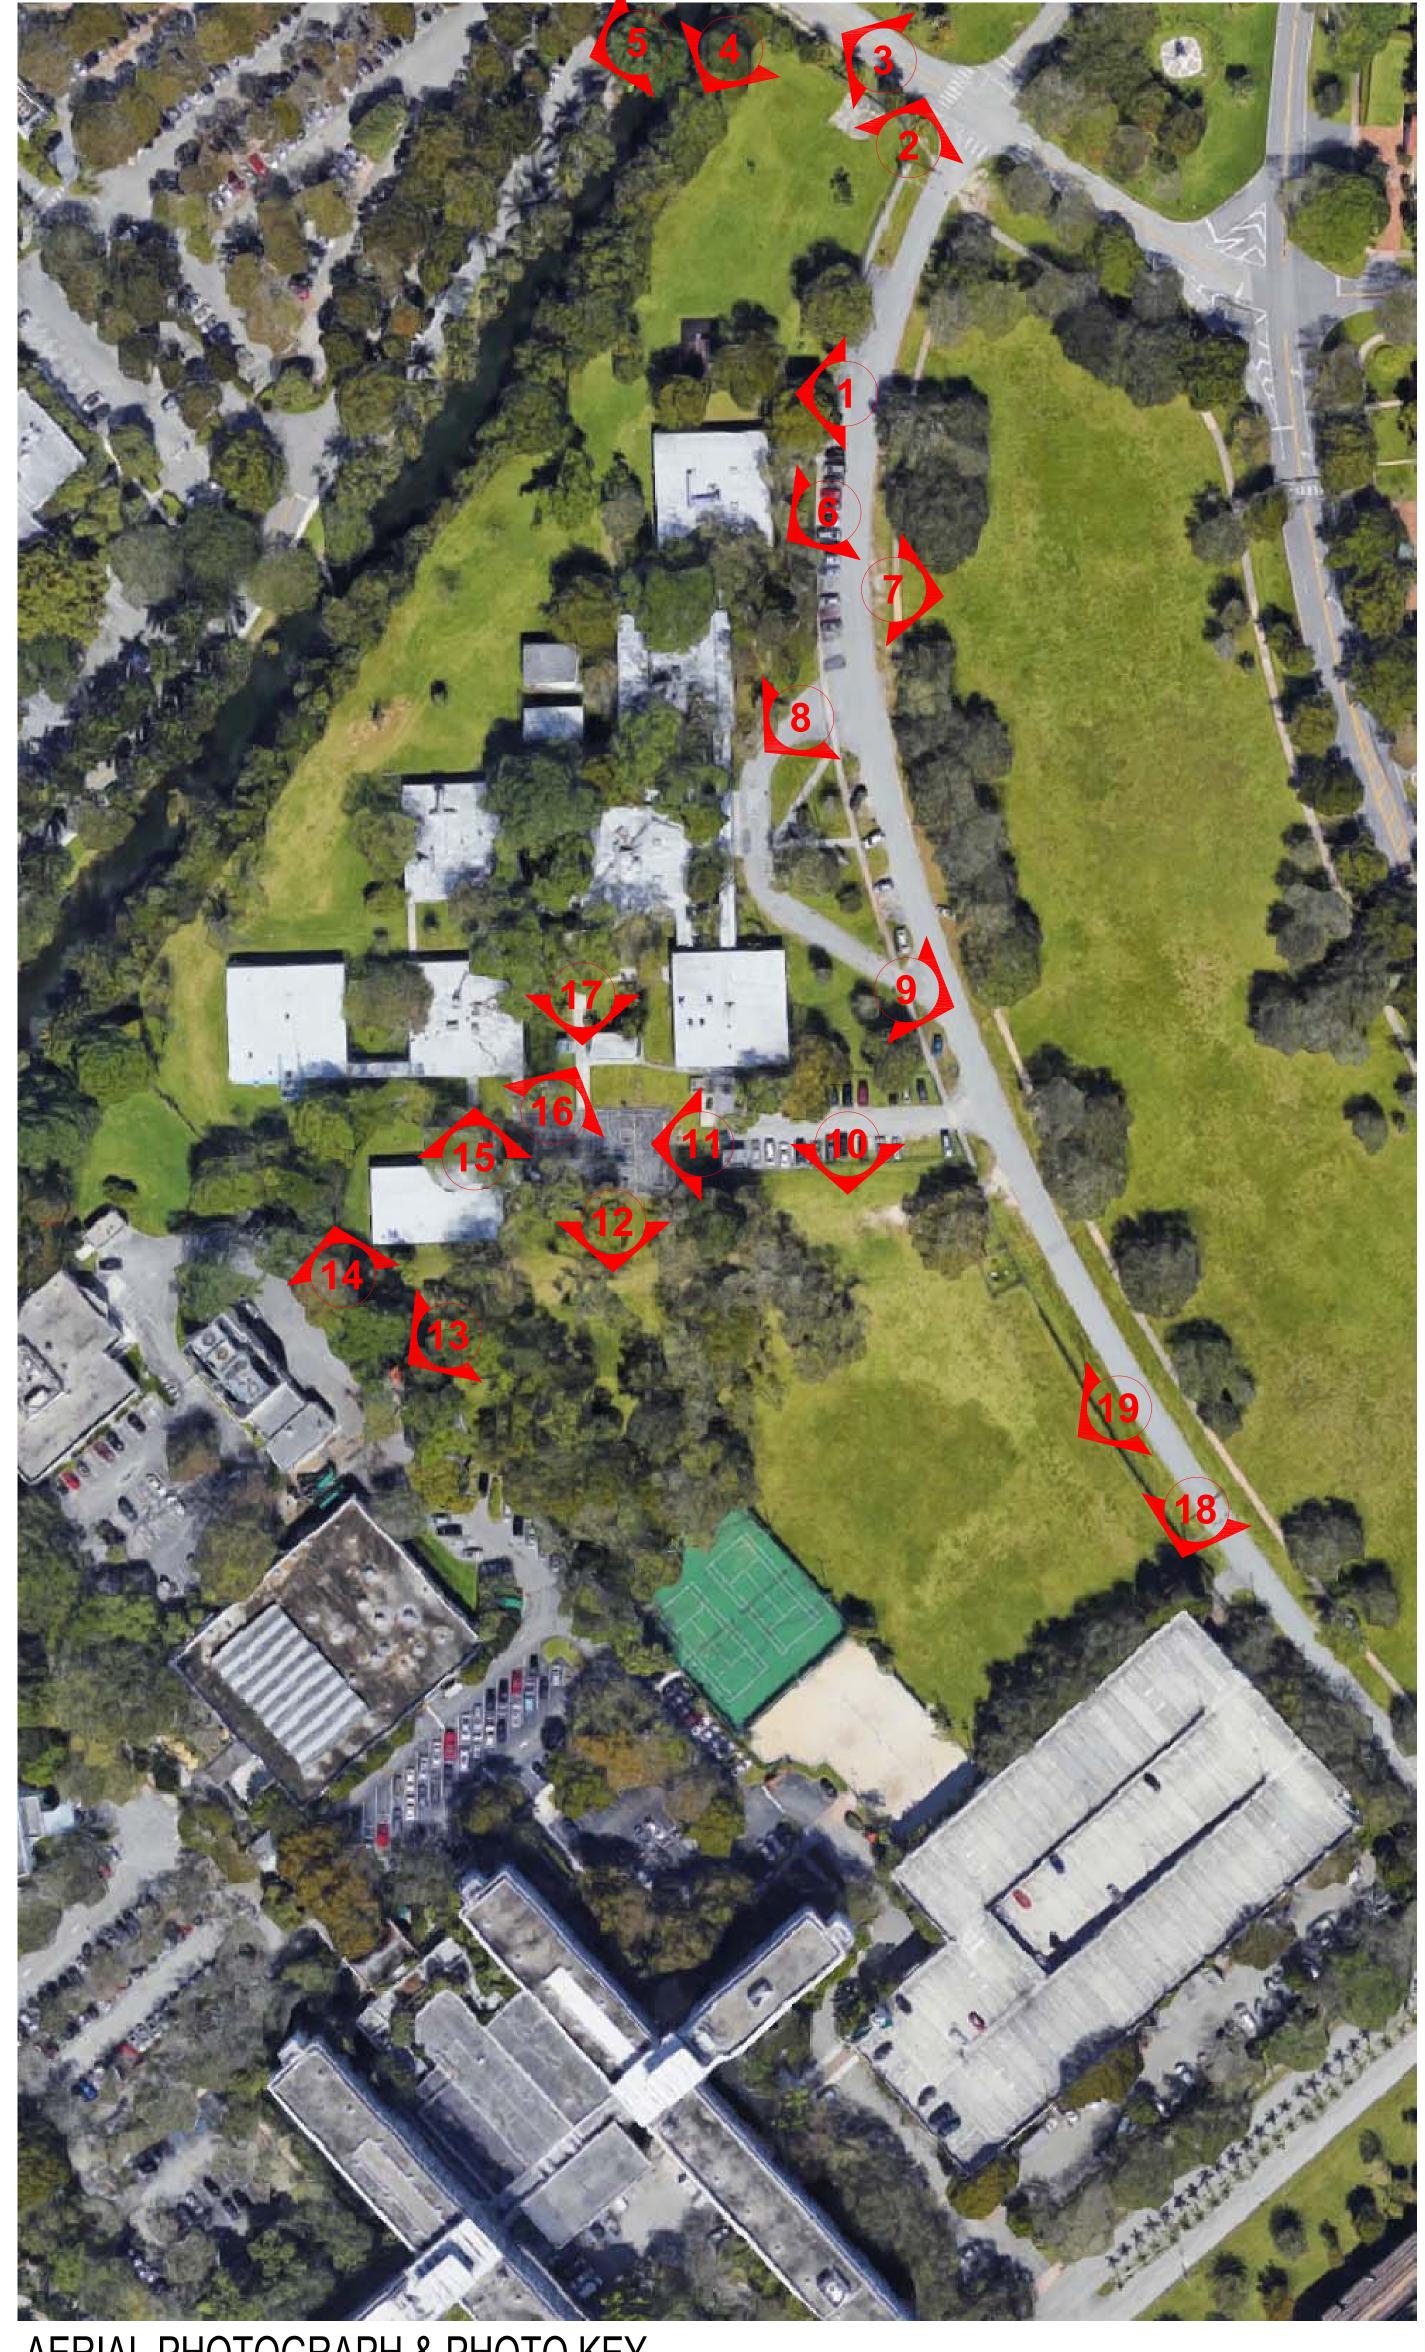

AERIAL PHOTOGRAPH & PHOTO KEY

REVISIONS

OTOGRAPHS

HENRY S. WEST

ORATORY SCHOOL

-8 CONVERSION

ARILLO STREET CORAL GABLES, FL 33746

PROJECT NUMBER 07571000

AVENUE SUITE 880 - CORAL GABLES, FL 33146

DATE ISSUED 02-03-17

|| PH-1





PHOTO 10



PHOTO 13



PHOTO 8



PHOTO 11



PHOTO 14



PHOTO 9



PHOTO 12



PHOTO 15

REVISIONS

OTOGRAPHS

HENRY S. WEST
ORATORY SCHOOL
K-8 CONVERSION
CARILLO STREET CORAL CABLES, FL 33746
DOPS PROJECT NI IMBER 01571000

AVENUE SUITE 880 - CORAL GABLES, FL 33146

DIANIDO SILVA EL AD 72

DATE ISSUED 02-03-17

SHEET

PH-2





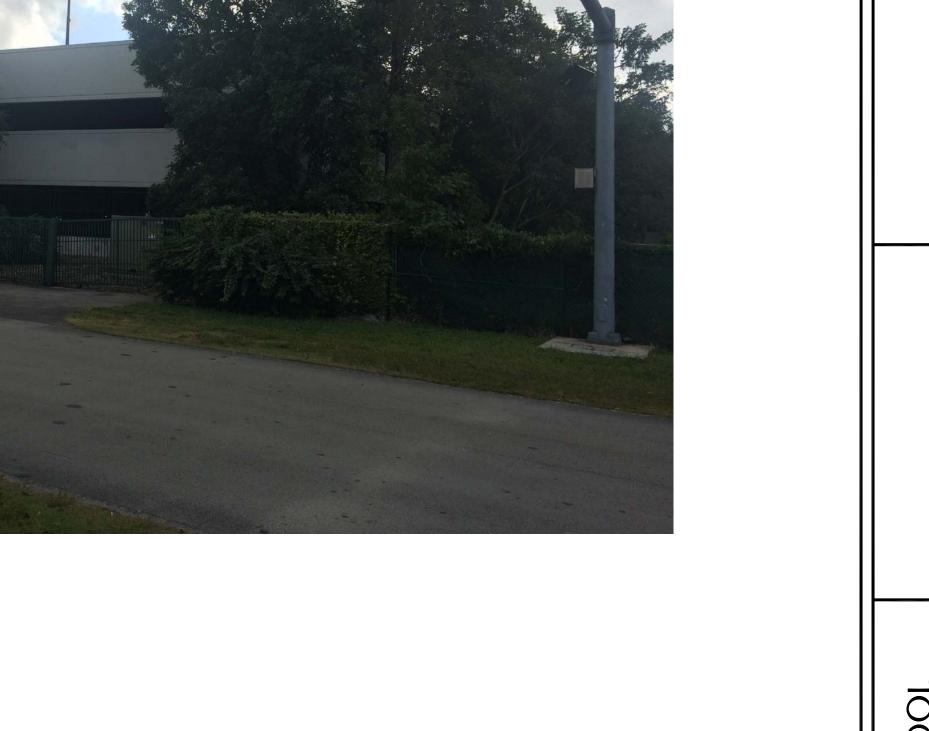


PHOTO 19



PHOTO 18 PHOTO 17






DATE ISSUED 02-03-17

BOUNDARY & TOPOGRAPHIC SURVEY

of

WEST LABORATORY SCHOOL
5300 CARILLO STREET, CORAL GABLES
MIAMI-DADE COUNTY, FLORIDA

MIAMI-DADE COUNTY PUBLIC SCHOOLS

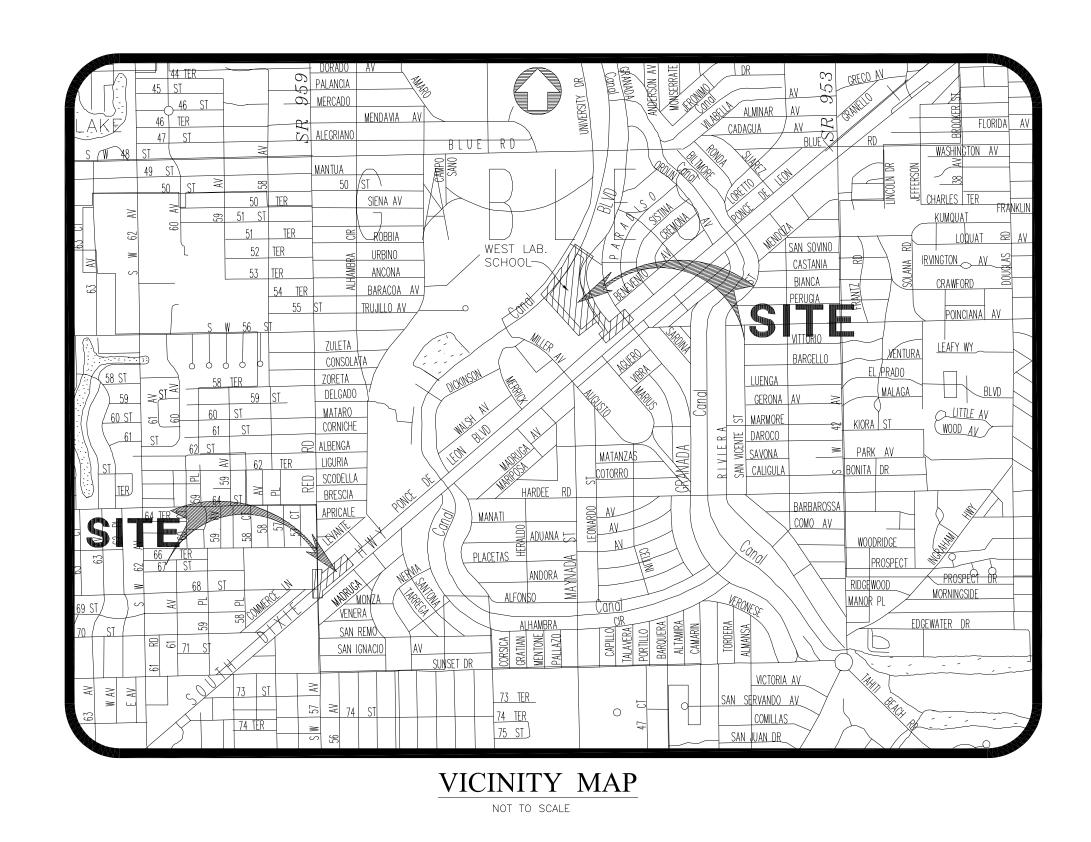

SURVEYOR'S NOTES:

1. MAP OF BOUNDARY AND TOPOGRAPHIC SURVEY:

Field Survey was completed on: November 20, 2007.

2. LEGAL DESCRIPTION OF WEST LABORATORY SCHOOL:

A Portion of Tract 3 of the AMENDED PLAT OF PORTION OF MAIN CAMPUS UNIVERSITY OF MIAMI, recorded in Plat Book 46, Page 81 of the Public Records of Miami—Dade County, Florida, more particularly described as follows:

Commence at the intersection of the Northwesterly side of Ponce de Leon Blvd. (University Concourse) and the Southwesterly side of Carillo Street; thence run Northwesterly along the Southwesterly side of said Carillo Street, along a circular curve to the right, having for its elements a radius 2600.93 feet, a central angle of 6 degrees 22 minutes 40 seconds, for an arc distance of 289.52 feet to a point of Compound Curve, said point is the Point of Beginning; thence run South 50 degrees 19 minutes 30 seconds West parallel with the Northwesterly side of Ponce de Leon Boulevard, for 315.45 feet to a point; thence run North 39 degrees 40 minutes 30 seconds West for 800 feet more or less to the Southeasterly bank of University Waterway; thence meander in a Northeasterly direction along the Southeasterly bank of University Waterway for 813 feet more or less to the Southwesterly side of Avenue Pisano; thence run South 52 degrees 56 minutes 11 seconds East along the Southwesterly side of said Avenue Pisano for a distance of 127 feet more or less, to a Point of curvature, thence run Southerly and Southwesterly along a circular curve to the right having for its elements a radius of 25 feet, a central angle of 81 degrees, 30 minutes 59 seconds, for an arc distance of 35.57 feet to a Point of Reverse Curve, said point being on the Westerly side of Carillo Street; thence run Southerly along the Westerly side of Carillo Street, along a circular curve to the left, having for its elements a radius of 618.55 feet, a central angle of 40 degrees 26 minutes 14 seconds for an arc distance of 436.55 feet, to a point of compound curve; thence continue along the Westerly side of said Carillo Street, along a circular curve to the left, having for its elements a radius of 1565.75 feet, a central angle of 21 degrees 24 minutes 24 seconds, for an arc distance of 584.99 feet, to the Point of Beginning.

Containing 412,623 Square Feet or 9.7 Acres more or less by calculations.

The above captioned property was surveyed and described based on the Legal Description contained in the Title Search Report furnished by Attorneys' Title Insurance Fund, Inc. Fund File No. 01-2007-021565, effective date: November 4, 2007 at 11:00 P.M. (O.R.B. 4030, PG. 185)

4. SOURCES OF DATA:

AS TO VERTICAL CONTROL:

By scaled determination the subject property lies in Flood Zone X and AE, Elevation 7 feet, as per Federal Emergency Management Agency (FEMA) Community—Panel Number 120639, Map No.190, Suffix J, Revised Date: 7—17—1995

An accurate Zone determination should be made by the preparer of the map, the Federal Emergency Management Agency, or the Local Government Agency having jurisdiction over such matters prior to any judgments being made from the Zone as noted. The referenced Federal Emergency Management Agency Map states in the notes to the user that "this map is for insurance purposes only".

The vertical control element of this survey was derived from the National Geodetic Vertical Datum, 1929.

Benchmarks used: City of Coral Gables Benchmarks BM. No.455, Elev.=10.16'(N.G.V.D.)

Carillo Street & Ponce de Leon Blvd.

BM. No.498, Elev.=6.12'(N.G.V.D.) Location: University Drive & Pisano Avenue


AS TO HORIZONTAL CONTROL:

North Arrow and Bearings refer to an assumed value of N52°58'11"W along the center line of Pisano Avenue, City of Goral Gables, Miami—Dade County, Florida.

This line is considered well—established and monumented.

5. The Survey depicted hereon is not intended to show the location or existence of any Wetland or Jurisdictional areas, or areas of protected species of vegetation either natural or cultivated.

6. Any use of this Survey for purposes other than which it was intended, without written verification, will be at the user's sole risk and without liability to the surveyor. Nothing herein shall be construed to give any rights or benefits to anyone other than those certified to.

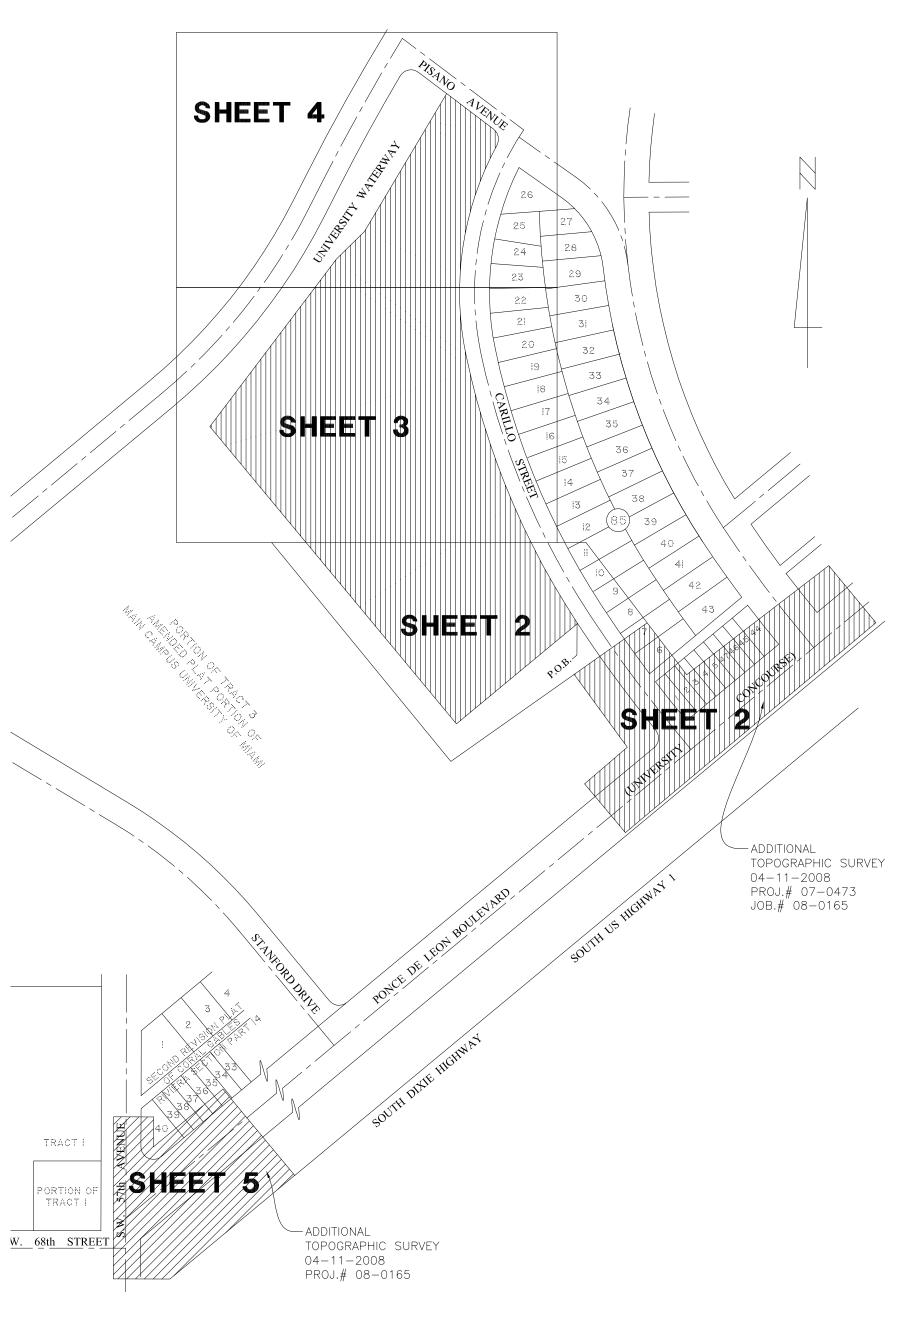

LOCATION SKETCH & KEY MAP

NOT TO SCALE

7. NOTES CORRESPONDING TO TITLE SEARCH REPORT

SUBJECT TO:

The exceptions appeared on Fund File Number: 01-2007-021565, prepared by ATTORNEYS' TITLE INSURANCE FUND, INC., effective date: November 4, 2007 at 11:00 P.M., and furnished to the undersigned land surveyor to show any matters of record affecting the subject property as follows:

Restrictions/Easements:

1. All matters contained on the Plat of Amended Plat Portion of Main Campus University of Miami, as recorded in Plat Book 46, Page(s) 81, Public Records of Miami—Dade County, Florida. Does apply to the Subject Property as shown.

2. Easement recorded in O.R. Book 2941, Page 113, Public Records of Miami—Dade County, Florida. Does apply to the Subject Property, containing blanket conditions but is not a matter to be depicted on the Survey.

3. Agreement between University of Miami and The Board of Public Instruction of Dade County, Florida contained in Warranty Deed recorded in Deed Book 4030, Page 185, Public Records of Miami—Dade County, Florida. Does apply to the Subject Property containing blanket conditions but is not a matter to be depicted on the Survey.

4. Restrictive Covenants recorded May 21, 1992, in O.R. Book 15521, Page 2762, Public Records of Miami—Dade County, Florida. Does apply to the Subject Property containing blanket conditions but is not a matter to be depicted on the Survey.

5. Agreement for Water Facilities recorded in O.R. Book 20309, Page 1621, Public Records of Miami—Dade County, Florida. Does apply to the Subject Property containing blanket conditions but is not a matter to be depicted on the Survey. Does apply to the Subject Property containing blanket conditions but is not a matter to be depicted on the Survey.

6. Declaration of Restrictive Covenants recorded in O.R. Book 25968, Page 4593, Public Records of Miami—Dade County, Florida. Does apply to the Subject Property containing blanket conditions but is not a matter to be depicted on the Survey.

NOTE: All of the recording information contained herein refers to the Public Records of Miami-Dade County, Florida, unless otherwise indicated.

8. Since no other information other than what is cited in the Sources of Data was furnished, the Client is hereby advised that there may legal restrictions on the Subject Property that are not shown on the Survey Map or contained within this Report that may be found in the Public Records of Miami—Dade County, or the records of any other public and private entities as their jurisdictions may appear. The Surveyor makes no representation as to ownership or possession of the Subject Property by any entity or individual who may appear in public records.

No excavation or determination was made as to how the Subject Property is served by utilities. No improvements were located, other than those shown. No underground foundations and/or improvements were located or shown hereon.

This notice is required by the "Minimum Technical Standards for Land Surveying in the

This notice is required by the "Minimum Technical Standards for Land Surveying in the State of Florida," pursuant to Rule 61G17—6 of the Florida Administrative Code.

Notice is hereby given that Sunshine State One Call of Florida, Inc.. must be contacted

at 1-800-432-4770 at least 48 hours in advance of any construction, excavation or demolition activity within, upon, abutting or adjacent to the Subject Property.

This Notice is given in compliance with the "Underground Facility Damage Prevention and Safety Act," pursuant to Chapter 556.101-111 of the Florida Statutes.

9. The underground utility markings performed on the survey site by HIGH TECH ENGINEERING, INC., located at 11140 S.W. 88th Street, Suite 100, Miami, Florida 33176, telephone number 305—412—0891. on November 16, 2007. Mr. Octavio Vidal of HIGH TECH ENGINEERING, INC. reviewed and approved this survey for accuracy of the information provided to J. Bonfill and Associates, Inc. J. Bonfill and Associates, Inc. used this information in the preparation of this Survey.

10. The Specific Purposes of this Survey is to add the Topographic Right—of—Way information, in two locations as shown, to the existing Boundary Survey as per client request.

11. CLIENT INFORMATION:

This Boundary and Topographic Survey and the Survey Map resulting therefrom was prepared at the insistence of and certified to:


SCHOOL BOARD OF MIAMI-DADE COUNTY PUBLIC SCHOOLS

SURVEYOR'S CERTIFICATE:

I hereby certify: That this "Boundary and Topographic Survey" and the Survey Map resulting therefrom was performed under my direction and is true and correct to the best of my knowledge and belief. Further, that said "Boundary and Topographic Survey" meets the intent of the applicable provisions of the "Minimum Technical Standards for Land Surveying in the State of Florida", pursuant to Rule 61G17—6 of the Florida Administrative Code and its implementing law, Chapter 472.027 of the Florida Statutes.

J. Bonfill & Associates, Inc. Florida Certificate of Authorization Number LB 3398

NOTICE: Not valid without the signature and original raised seal of a Florida Licensed Surveyor and Mapper. Additions or deletions to Survey Maps by other than the signing party are prohibited without the written consent of the signing party.

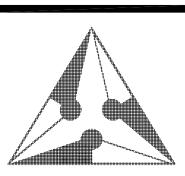


Florida Certificate of Authorization LB3398


MIAMI-DADE COUNTY PURIT COUNTY


Proj: 07-0473 Job: 08-0165 Date: 04-11-2008 Drawn: G.P., J.J. Checked: J.J.B. Scale: AS SHOWN Field Book: ON FILE SHEET 1 OF 5	04-11-08 / 08	3-0165	
Job: 08-0165 Date: 04-11-2008 Drawn: G.P., J.J. Checked: J.J.B. Scale: AS SHOWN Field Book: ON FILE			
Date: 04-11-2008 Drawn: G.P., J.J. Checked: J.J.B. Scale: AS SHOWN Field Book: ON FILE	Proj:	07-047	3
Drawn: G.P., J.J. Checked: J.J.B. Scale: AS SHOWN Field Book: ON FILE	Job:	08-016	5
Checked: J.J.B. Scale: AS SHOWN Field Book: ON FILE	Date:	04-11-2	2008
Scale: AS SHOWN Field Book: ON FILE	Drawn:	G.P., J.	J.
Field Book: ON FILE	Checked:	J.J.B.	
	Scale:	AS SH	OWN
SHEET 1 OF 5	Field Book	: ON F	ILE
	SHEET	1 OF 5	

REVISIONS

ADDITIONAL R/W

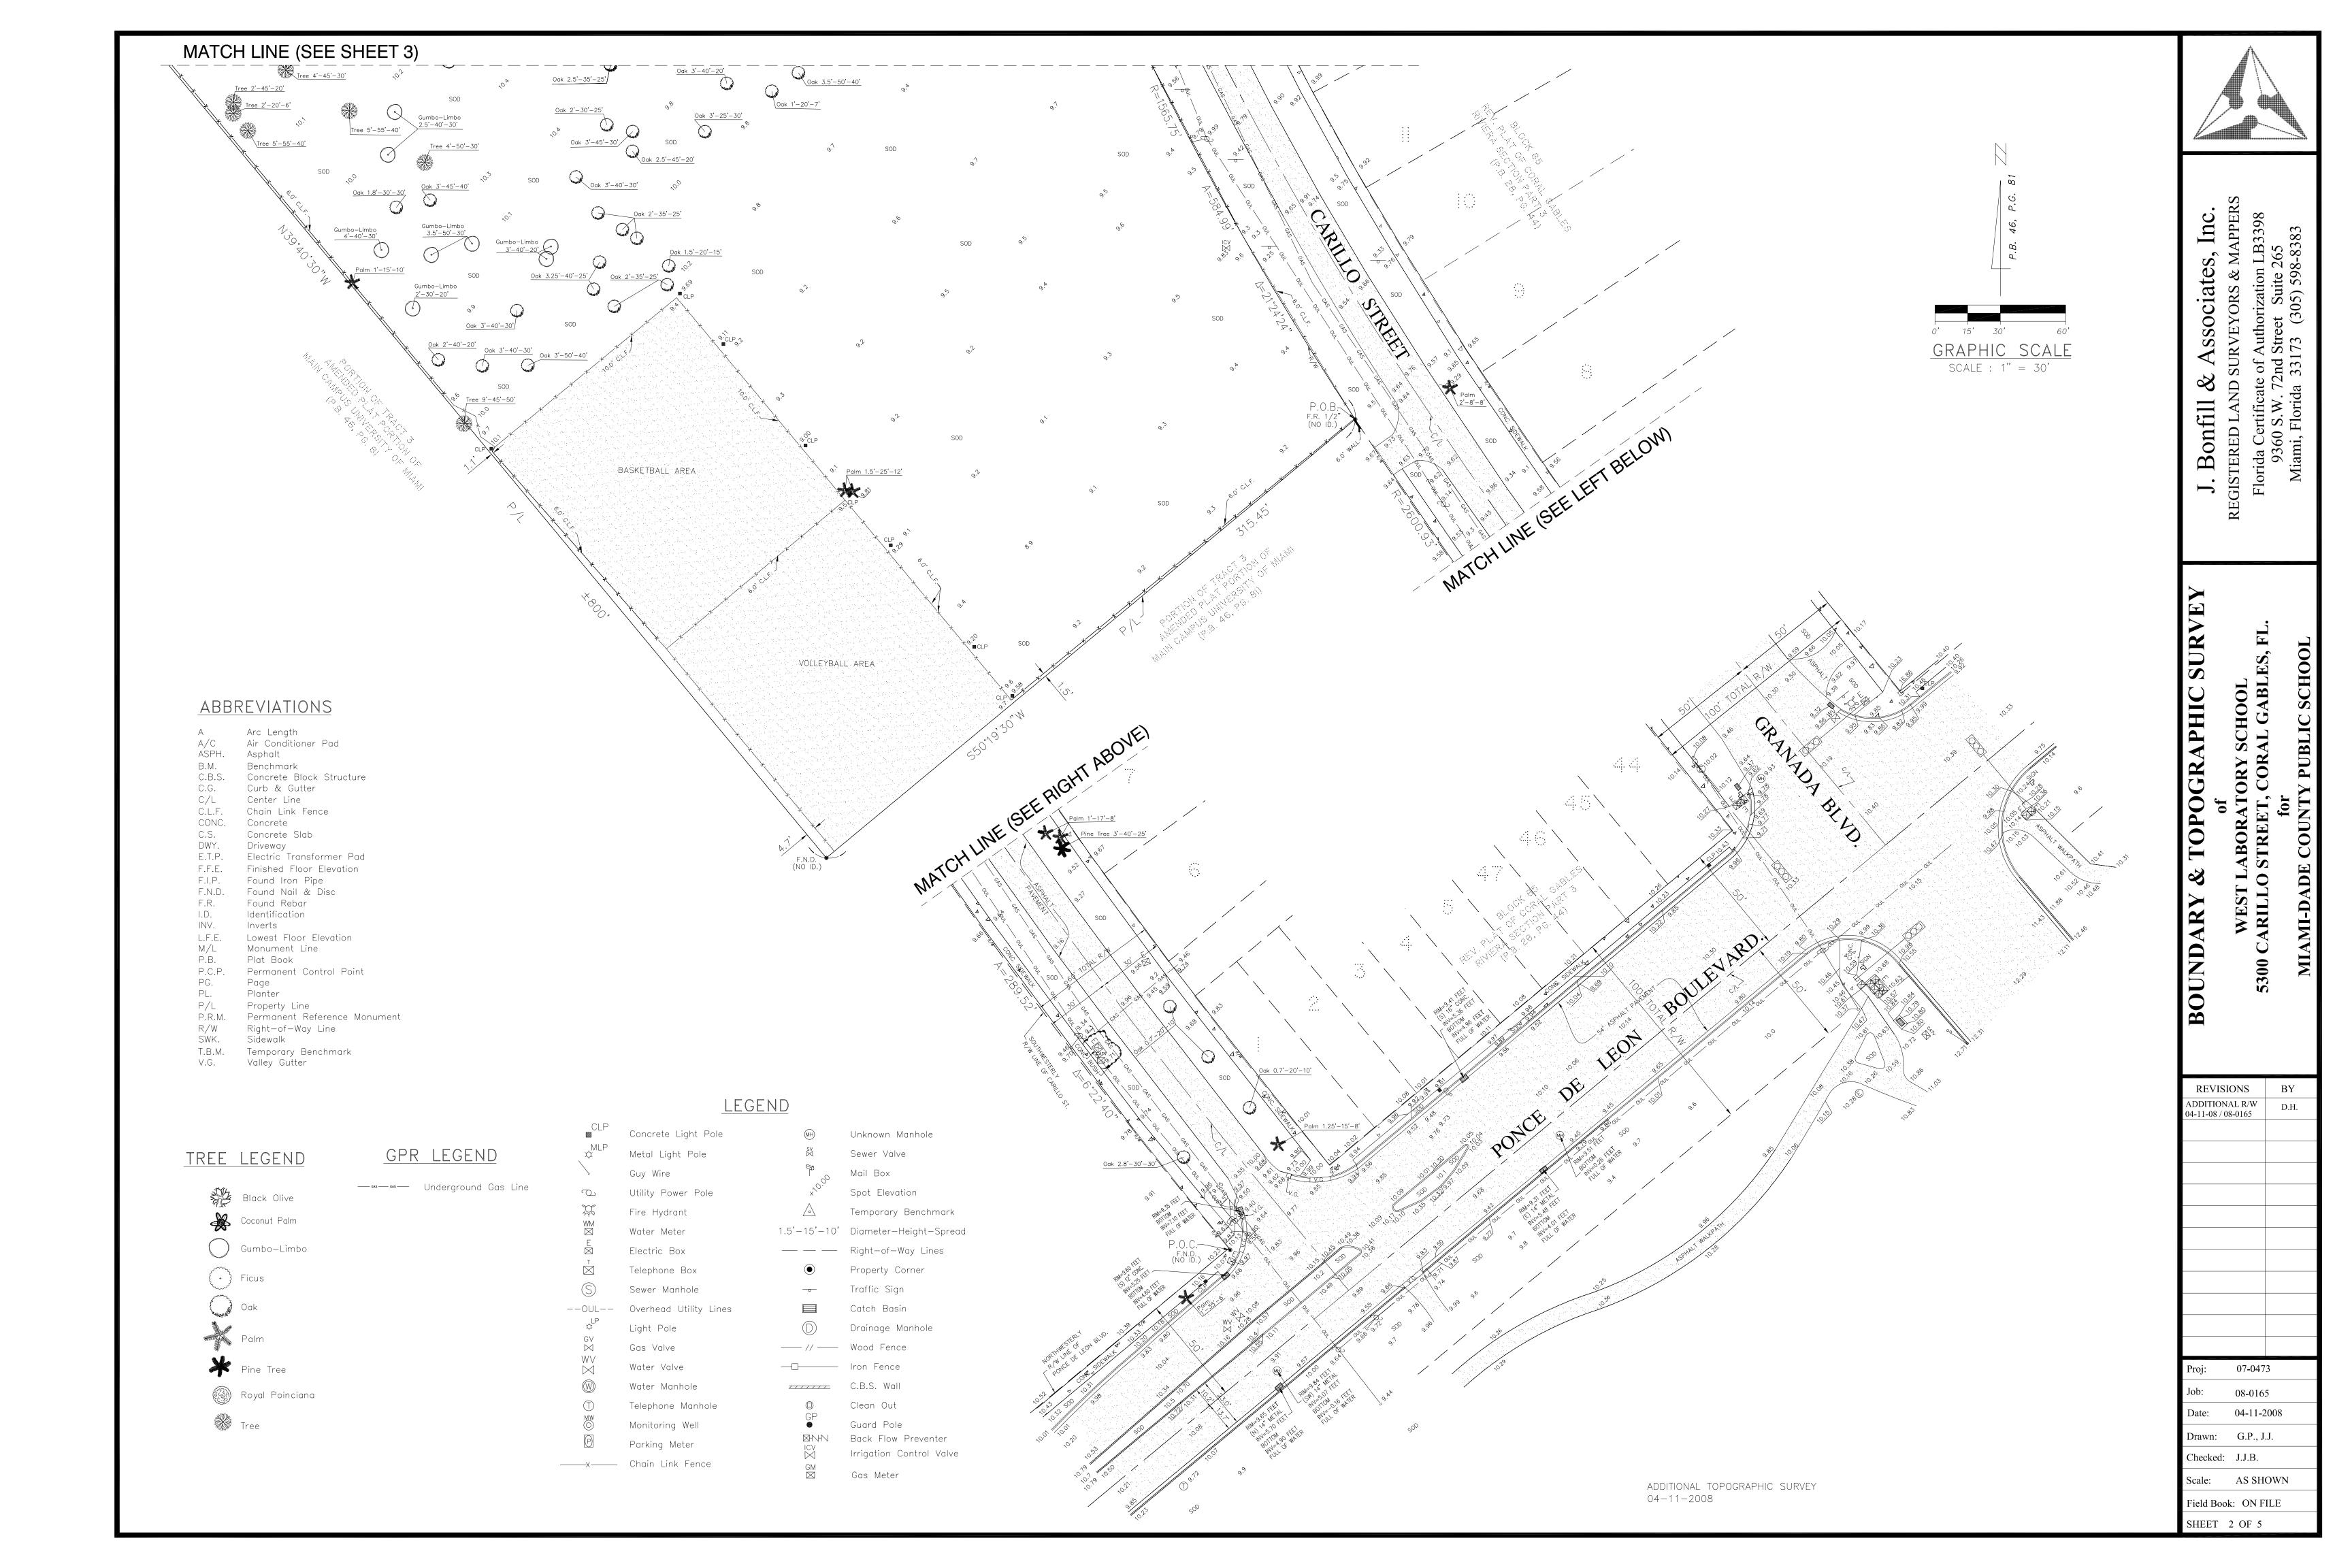

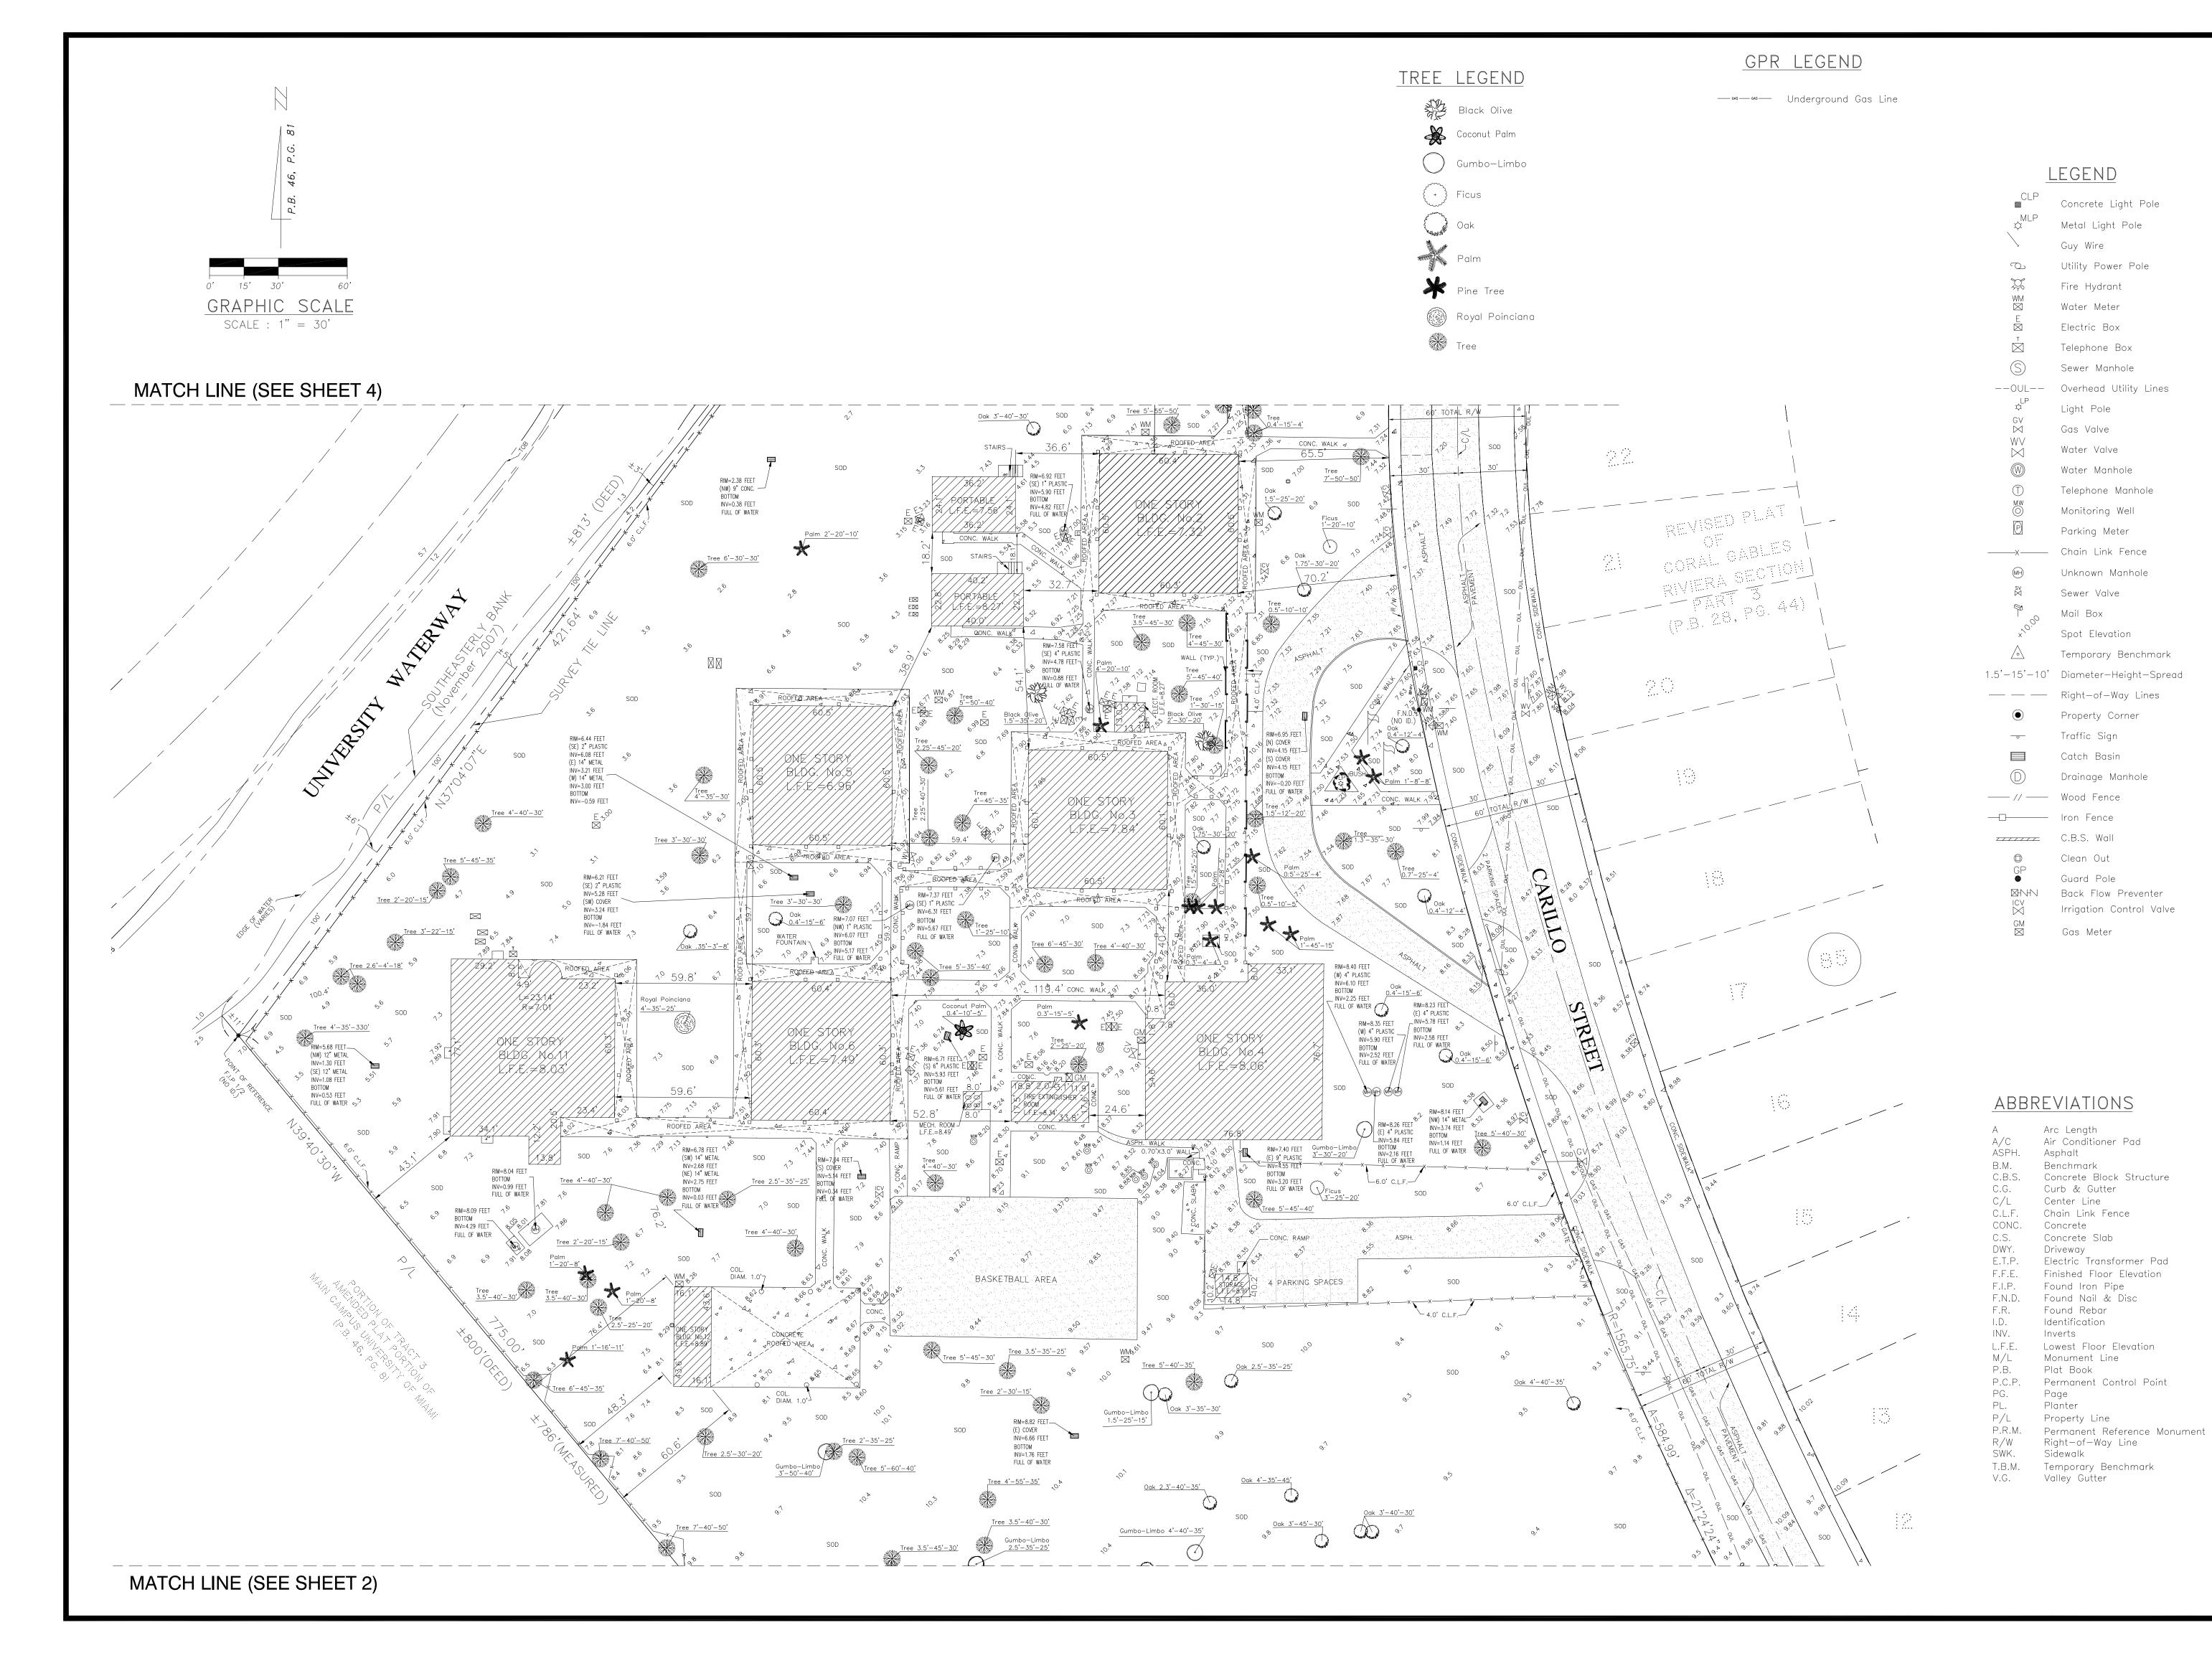

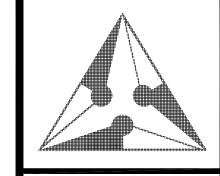

J. Bonfill & Associates,

REGISTERED LAND SURVEYORS & MA

Florida Certificate of Authorization LE

9360 S. W. 72nd Street Suite 265

BOUNDARY & TOPOGRAPHIC SURVEY

of

WEST LABORATORY SCHOOL

5300 CARILLO STREET, CORAL GABLES, FL.

Proj: 07-0473

Job: 08-0165

Date: 04-11-2008

Drawn: G.P., J.J.


Checked: J.J.B.

Scale: AS SHOWN

Field Book: ON FILE

SHEET 3 OF 5



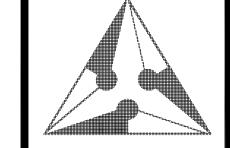

LEGEND

ABBREVIATIONS

ADDK	EVIATIONS
A A/C ASPH. B.M. C.B.S. C.G. C/L C.L.F. CONC. C.S. DWY. E.T.P. F.F.E. F.I.P.	Arc Length Air Conditioner Pad Asphalt Benchmark Concrete Block Structure Curb & Gutter Center Line Chain Link Fence Concrete Concrete Slab Driveway Electric Transformer Pad Finished Floor Elevation Found Iron Pipe Found Nail & Disc Found Rebar Identification Inverts Lowest Floor Elevation Monument Line Plat Book Permanent Control Point Page Planter Property Line Permanent Reference Mo Right—of—Way Line Sidewalk Temporary Benchmark
	Valley Gutter

REVISIONS BY

Proj: 07-0473

Drawn: G.P., J.J.

Scale: AS SHOWN

Field Book: ON FILE


Checked: J.J.B.

Legal Description:

Portion of Tract 3 of the Amended Plat of Portion of Main Campus University of Miami, recorded in PB 46, Page 81 of Public Records of Miami-Dade County, FL

SILVA NRCHITECTS WARRANTY DEED



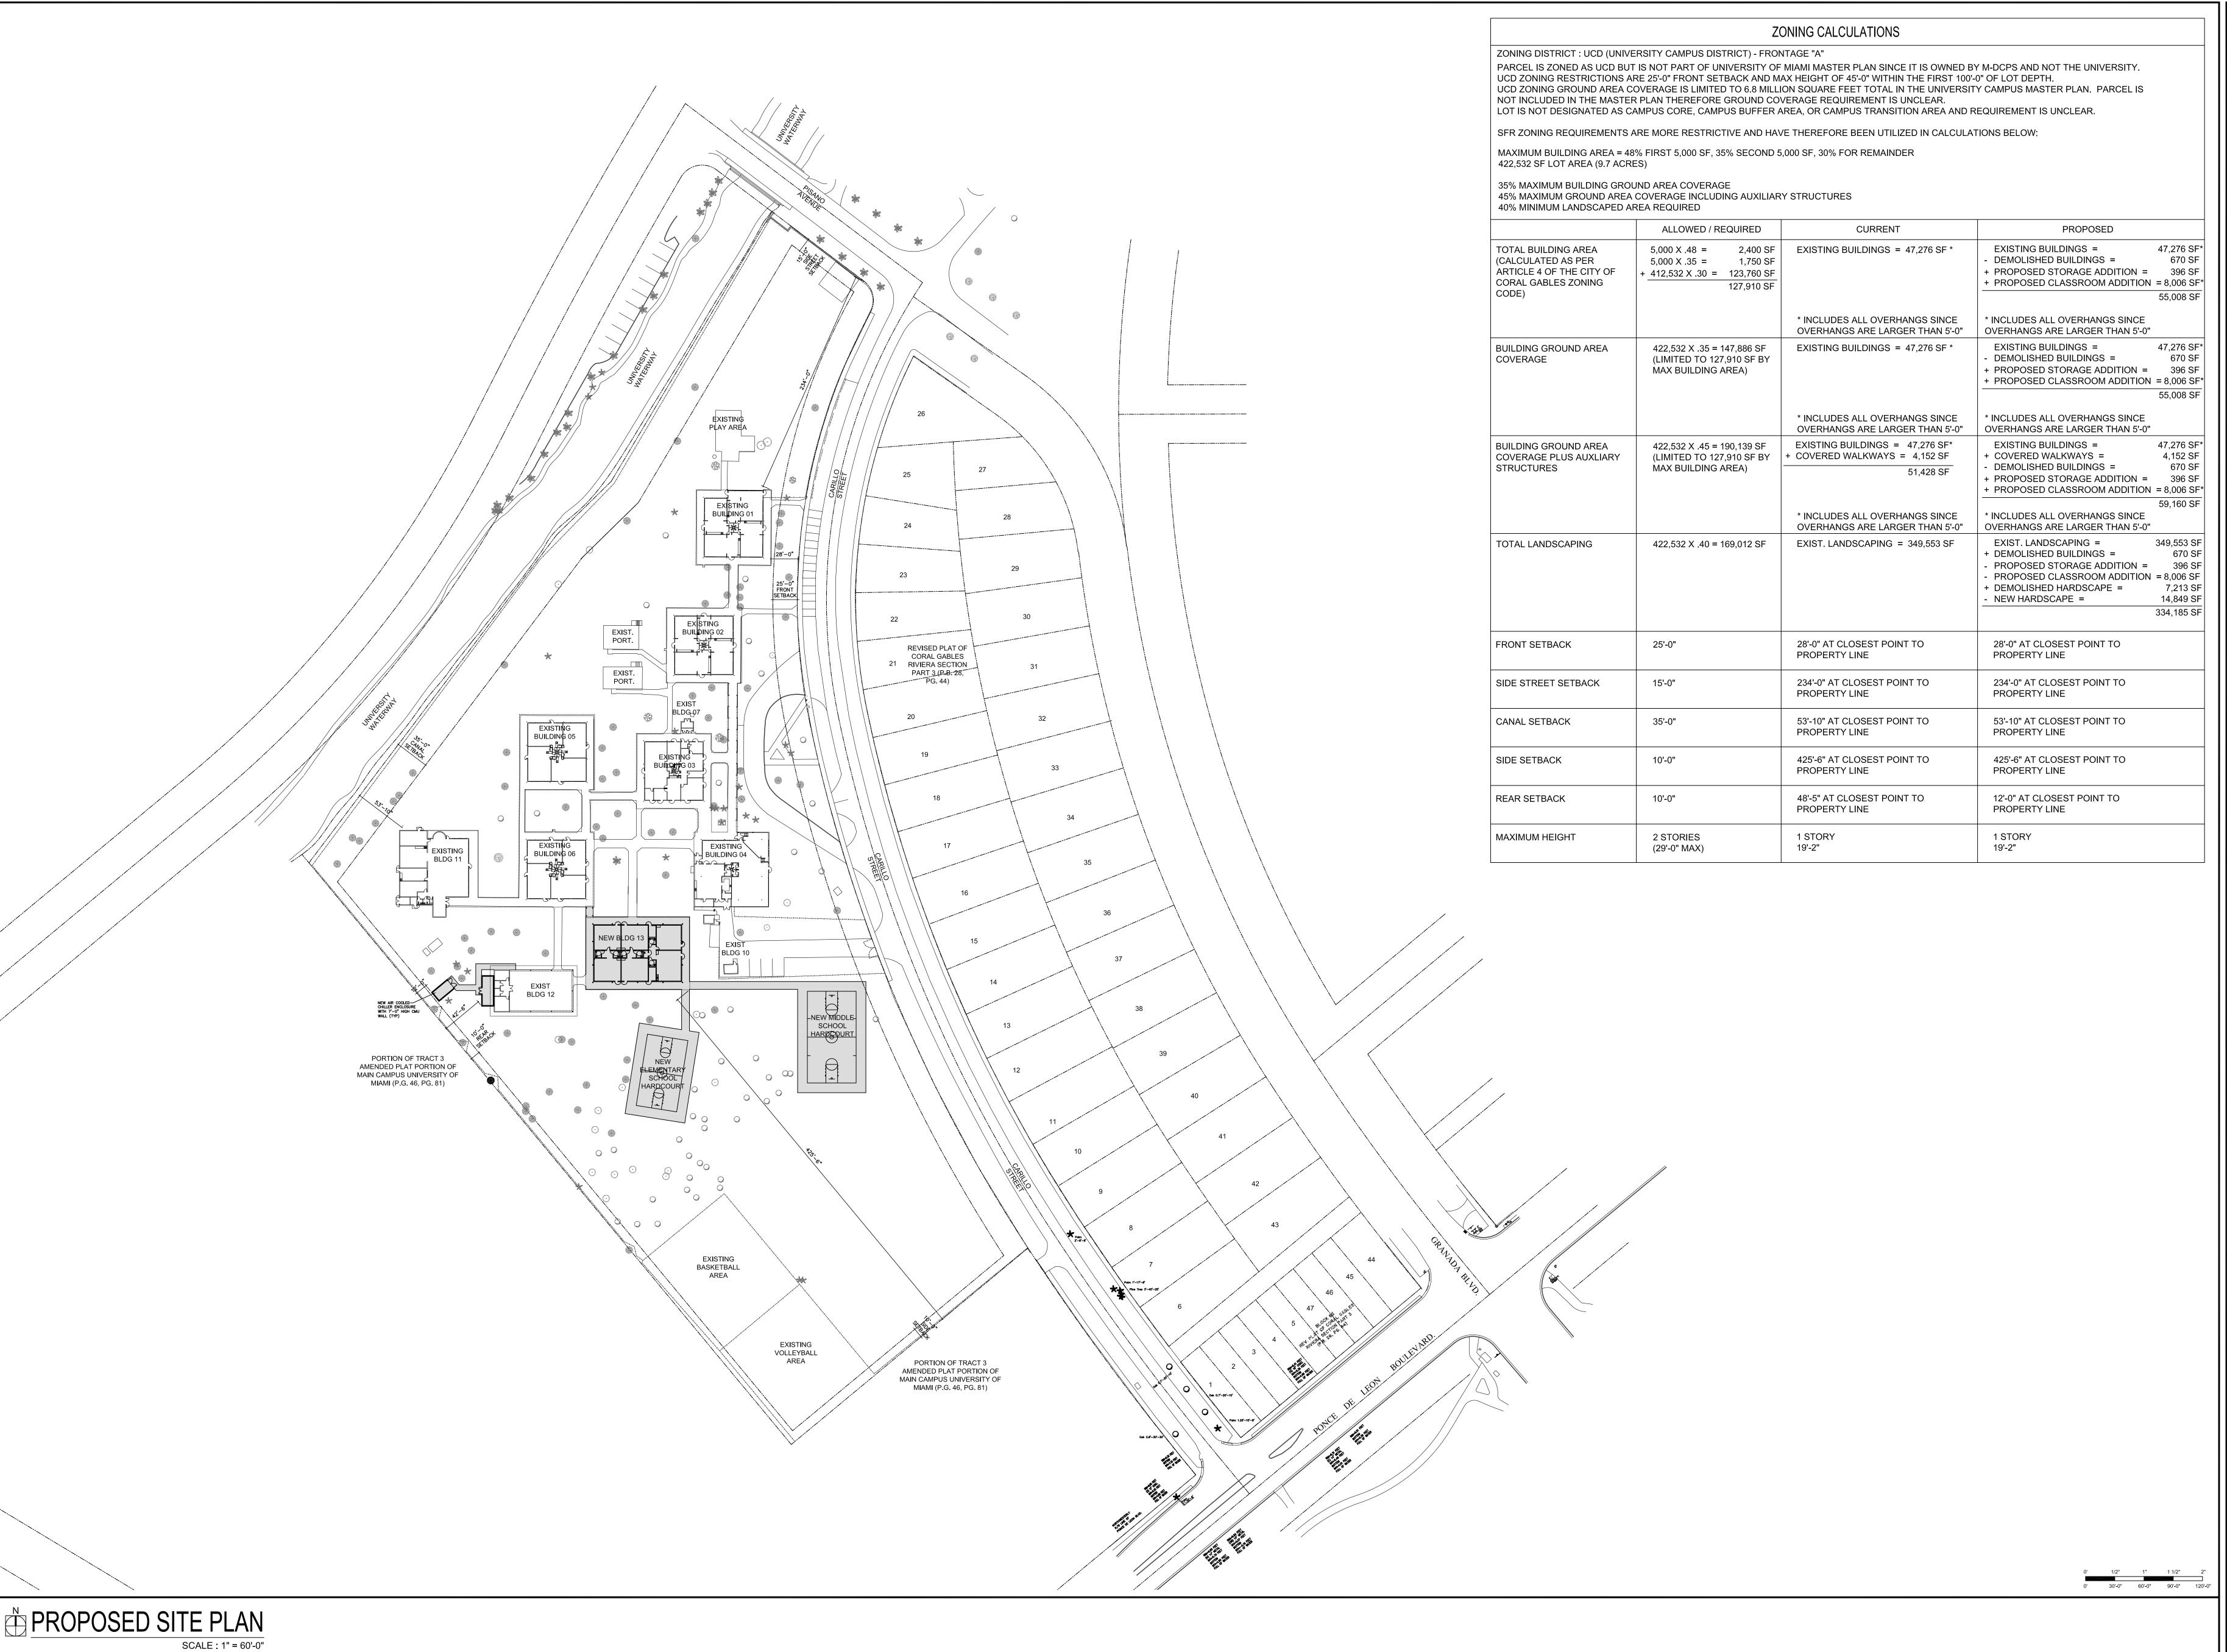

REVISIONS

PROPOSED SITE PLAN

HENRY S. WEST
BORATORY SCHOOL
K-8 CONVERSION
O CARILLO STRET CORAL CABLES, FL 33746
ADCPS PROJECT NUMBER 01571000


35 SAN LORENZO AVENUE SUITE 880 - CORAL GABLE PHONE (305) 444-8262 FAX (305) 444-5920


ROLANDO SILVA FL AR-7202

DATE ISSUED 02-03-17

SHEET

A-1.02

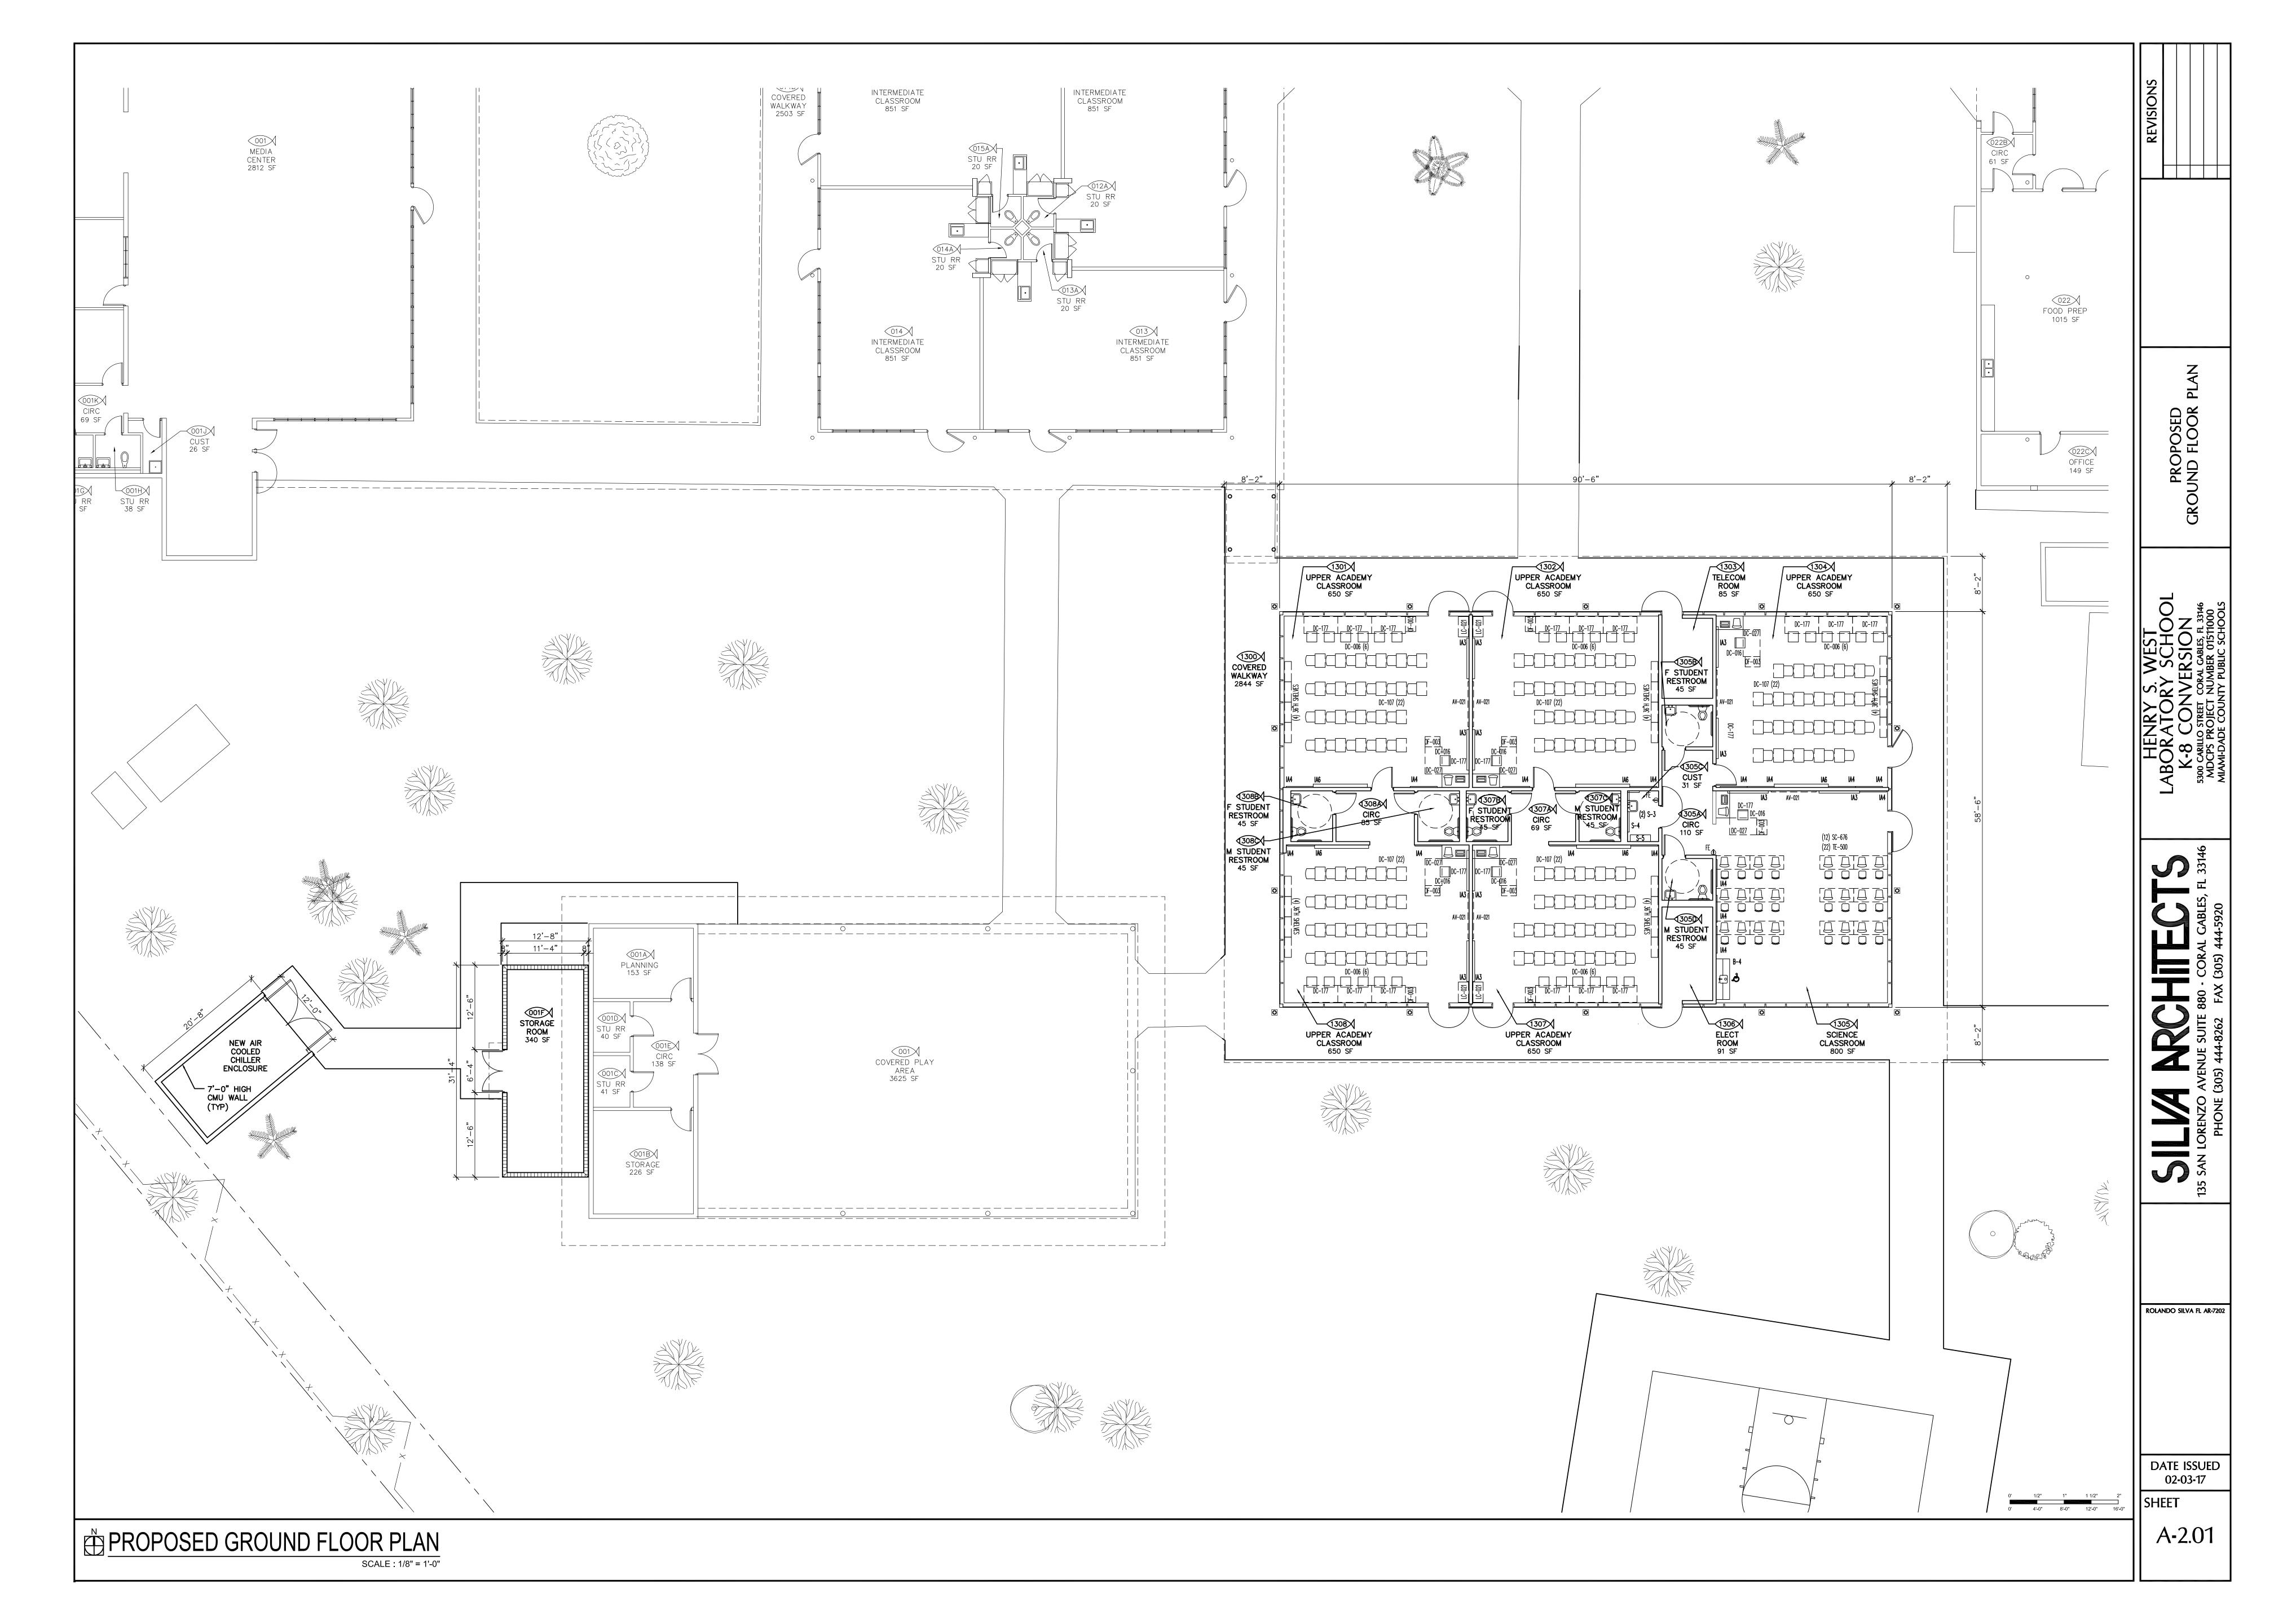

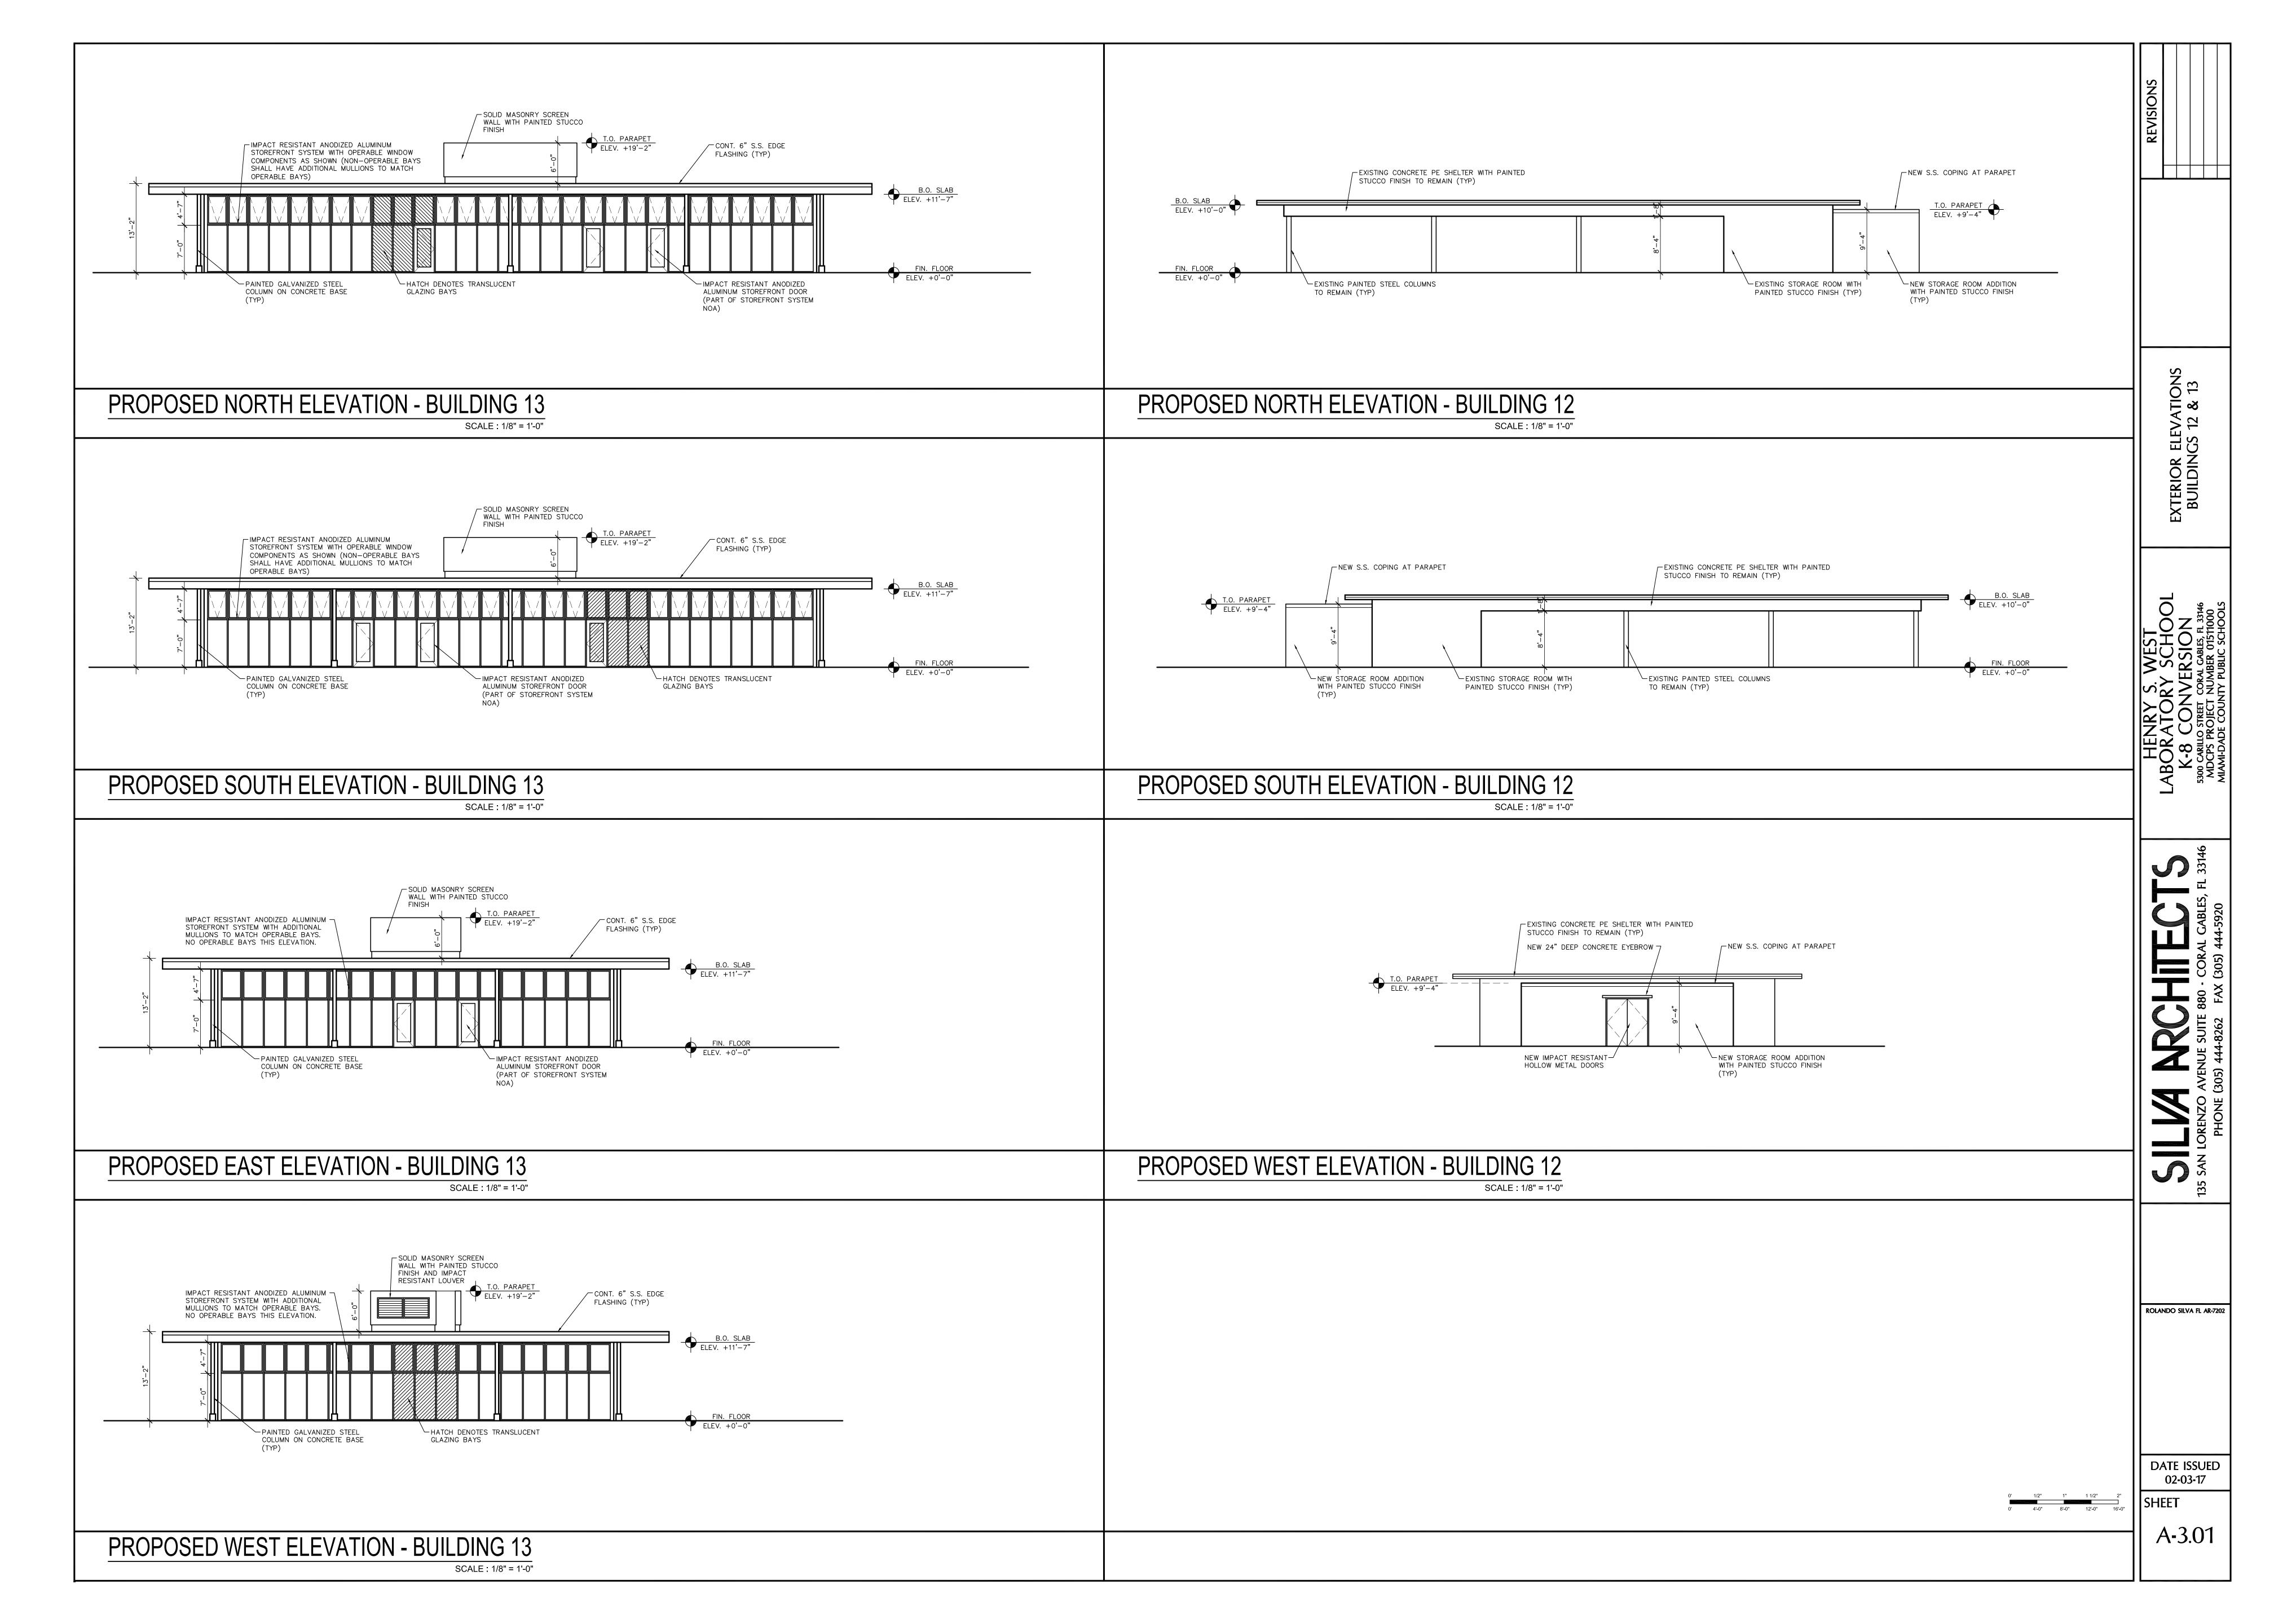

SILVA NACHITECTS

ART IN PUBLIC PLACES STATEMENT

ORDINANCES AND RESOLUTIONS PREVIOUSLY GRANTED (N/A)

HISTORICAL SIGNIFICANCE LETTER (N/A)

SILVA ARCHITECTS

February 3, 2017

Mr. Ramon Trias
Planning and Zoning Director
City of Coral Gables
427 Biltmore Way, 2nd Floor
Coral Gables, FL 33134

Re: Henry S. West Laboratory School Addition Art in Public Places Statement


Dear Mr. Trias:

Since the project is owned by Miami-Dade County Public schools, a public entity and not a project by a private developer or municipality, this project will not be contributing to the Art Acquisition Fund.

Please feel free to call me at 305-444-8262 should you need additional information.

Sincerely yours.

Alejandro Silva, AIA AS/ab

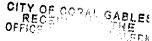

2017 FEB -2 PM 3: 08



CITY OF CORAL GABLES LOBBYIST ANNUAL REGISTRATION APPLICATION FOR EACH PRINCIPAL REPRESENTED

	REC	GISTRATION #:	
HAVE YOU BEEN RETAI	NED TO LOBBY AN	Y OF THE FOLLOWING FOR THE ST	ATED PURPOSE?
CITY OFFICIALS:	Manager, Special Ass Assistant or Deputy, I	essioners, City Attorney, City Manager, Citistant to City Manager, Heads or Directors of Police Major or Chief, Fire Major or Chief, mittee Members, or any other City Official of	of Departments, and their Building and Zoning In-
FOR THIS PURPOSE:	of any ordinance, res	proval, disapproval, adoption, repeal, passage olution, action or decision of the City Conndation of the City Commission, any Bo	nmission; or any action,
IF THE FOREGOING APP	LIES TO YOU, YOU	ARE REQUIRED TO REGISTER AS A	LOBBYIST:
Print Your Name	Alejandro Silva		
		LOBBYIST	
Print Your Business Name, if	applicable Silva Arch	hitects, LLC	
Business Telephone Number	305-444-8262 ext 2	224	
Business Address	135 San Lorenzo A	Avenue Suite 880 Coral Gables, FL 33146	
Dusiness radices	ADDRESS	CITY, STATE	ZIP CODE
Federal ID#: 20-4038377			
State the extent of any Commission.	business or profession	al relationship you have with any current m	ember of the City
None			
PRINCIPAL REPRESENTED:			laime Torrens
NAME School Board of Mia	mi-Dade County C	OMPANY NAME, , IF APPLICABLE _Chie	f Facilities Officer
BUSINESS ADDRESS 1450	NE 2nd Ave Room 923	TELEPHONE NO.: 305-99	5-1401
Miami	, FL 33132		

ANNUAL REPORT: On October 1st of each year, you are required to submit to the City Clerk a signed statement under oath listing all lobbying expenditures in excess of \$25.00 for the preceding calendar year. A statement is required to be filed even if there were no expenditures.


LOBBYIST ISSUE APLICATION: Prior to lobbying for a specific issue, you are required to fill out a Lobbyist Issue Application form with the Office of the City Clerk; stating under oath, your name, business address, the name of each principal who employed you to lobby, and the specific issue on which you wish to lobby.

NOTICE OF WITHDRAWAL: If you discontinue representing a particular client, a notice of withdrawal is required to be filed with the City Clerk.

ANNUAL LOBBYIST REGISTRATION FEE: This Registration must be on file in the Office of the City Clerk prior to The filing of an Issue Application to lobby on a specific issue, and payment of a \$150.00 Lobbyist Registration Fee is required.

I Alejandro Silva	hereby swear or affirm under penalty of per-					
Print Name of Lobbyist jury that I have read the provisi	ions of the City of Coral Gables Ordinance 2006-					
11, governing Lobbying and the	11, governing Lobbying and that all of the facts contained in this Registration					
Application are true and that I a	Application are true and that I agree to pay the \$150.00 Annual Lobbyist Regis-					
tration Fee.	Signature of Lobbyist					
	Signature of Loopyist					
STATE OF FLORIDA)	ERIC SANTA-CRUZ Commission # FF 971907					
COUNTY OF DADE)	My Commission Expires March 17, 2020					
	to me well known and known to me to be the person trument, and acknowledged to and before me that he/she executed said in-					
WITNESS my Hand and Official Seal this 3	ST DAY OF JANUARY 2017					
Personally Known						
Y Produced ID D.L.	Notary Public State of Florida					
\$150.00 Fee Paid	Received By Marco Urquidi Date: 02/02/17					
Fee Waived for Not-for-Profit Organizations (do	cumentary proof attached.)					
re te region e l'application de la maille de l'application de l'application à trait (figure four) de la fill d La reference de la comme d La comme de la	and the second of the common the second of t					



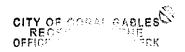

2017 FER -2 PM 3: 08

CITY OF CORAL GABLES LOBBYIST ISSUE APPLICATION

REGISTRATION #:____

HAVE YOU BEEN RET	AINED TO LOBBY ANY OF T	HE FOLLOWING FOR THE STATE	ED PURPOSE?		
CITY OFFICIALS:	Manager, Special Assistant to Assistant or Deputy, Police M	City Attorney, City Manager, City C City Manager, Heads or Directors of De lajor or Chief, Fire Major or Chief, Buil dembers, or any City Official or staff.	partments, and their		
FOR THIS PURPOSE:	To encourage the passage, de decision of the City Commis Board, Committee or City Off	courage the passage, defeat or modification of any ordinance, resolution, action or on of the City Commission; or any action, decision or recommendation of any, Committee or City Official.			
FILE THE FOLLOWIN	IG INFORMATION, UNDER (FEE: NO CHARGE, PROVID	REQUIRED TO REGISTER AS A LOATH, WITH THE CITY CLERK DING YOU HAVE A CURRENT AN	FOR EACH ISSUE		
Print Your Name	Alejandro Silva	LODDIVION			
Print Your Name	Alejandro Silva	LOBBYIST			
Print Your Business Name	Silva Architects, LL	С			
Print Your Business Name Business Telephone Numb	Silva Architects, LL er 305-444-8262 ext	C 224	46		
Print Your Business Name	Silva Architects, LL er 305-444-8262 ext	С	46 ZIP CODE		
Print Your Business Name Business Telephone Numb	er 305-444-8262 ext 135 San Lorenzo A ADDRESS	.C 224 Avenue Suite 880 Coral Gables, FL 331			
Print Your Business Name Business Telephone Numb Business Address Corporation, Partnership, o	Silva Architects, LL er 305-444-8262 ext 135 San Lorenzo A ADDRESS er Trust Represented:	.C 224 Avenue Suite 880 Coral Gables, FL 331			
Print Your Business Name Business Telephone Numb Business Address Corporation, Partnership, o Principal Name: School E Principal Address: 1450	Silva Architects, LL er 305-444-8262 ext 135 San Lorenzo A ADDRESS r Trust Represented: Board of Miami-Dade County (Mr. 4)	224 Avenue Suite 880 Coral Gables, FL 331 CITY, STATE	ZIP CODE		
Print Your Business Name Business Telephone Numb Business Address Corporation, Partnership, o Principal Name: School E Principal Address: 1450 Miami	Silva Architects, LL and Silva Architects,	Avenue Suite 880 Coral Gables, FL 331 CITY, STATE Jaime Torrens, Chief Facilities Officer)	ZIP CODE 05-995-1401		
Print Your Business Name Business Telephone Numb Business Address Corporation, Partnership, o Principal Name: School E Principal Address: 1450 Miami	Silva Architects, LL and Silva Architects,	Avenue Suite 880 Coral Gables, FL 331 CITY, STATE Daime Torrens, Chief Facilities Officer) Telephone Number: 3	ZIP CODE 05-995-1401 oby: (Separate Ap-		

	Ι	Alejandro Silva	hereby swear or affirm under penalt	ty of per-		
	Print Name of Lobbyist jury that all the facts contained in this Application are true and that I am aware that these requirements are in compliance with the provisions of the City of Coral Gables Ordinance No. 2006-11, governing Lobbying.					
	Sig	mature of Lobbyist	1-31-17 Date			
STATE OF F)				
described in a	nd wh		to me well known as instrument, and acknowledged to and before			
WITNESS my	y Hand	and Official Seal this <u>3</u>	BIST DM OF JANUARY 2017			
Persona Produce	-		Notary Public State of Florida			
			Com	IC SANTA-CRUZ mission # FF 971907 Commission Expires March 17, 2020		

Annual Fees Waived for Not-for-Profit Organization. Please attach documentary proof.

City of Coral Gables City Clerk 4520 PONCE DE LEON BLVD CORAL GABLES, FL 33146 305-460-5351 Welcome

004095-0010 Marco U.

02/02/2017 03:12PM

NOC

Payment Tran Code: NOC, Lobbyists, Records and Notary Services (NOC) Description: Lobbyist -Alejandro Silva

NOC, Lobbyists, Records

and Notary Services

150.00

150.00

150.00 Subtotal 150,00 Total

CHECK

150.00

0.00

Check Number 7042

Change due

Paid by: Silva Architects

Thank you for your payment

CUSTOMER COPY

WARRANTY DEED

THIS INDENTURE Made this 6th day of December, 1954
between THE UNIVERSITY OF MIAMI, INCORPORATED, a nonprofit Florida
corporation, Grantor, and THE BOARD OF PUBLIC INSTRUCTION OF DADE
COUNTY, FLORIDA, a body corporate and politic under the laws of the State
of Florida, Grantee, 275 N. W. Second Street, Miami, Florida,

WITNESSETH:

That the Grantor, for and in consideration of the sum of TEN AND NO/100 DOLLARS (\$10.00) and other valuable considerations, to it in hand paid by the Grantee, the receipt whereof is hereby acknowledged, has granted, bargained and sold to the Grantee, its successors and assigns forever, the following described land situate, lying and being in the County of Dade and State of Florida, to-wit:

A portion of Tract 3 of the AMENDED PLAT OF PORTION OF MAIN CAMPUS UNIVERSITY OF MIAMI, recorded in Plat Book 46, at Page 81, of the Public Records of Dade County, Florida, more particularly described as follows: Commence at the intersection of the Northwesterly side of Ponce de Leon Blvd. (University Concourse) and the Southwesterly side of Carillo Street; thence run Northwesterly along the Southwesterly side of said Carillo Street, along a circular curve to the right, having for its elements a radius 2600.93 feet, a central angle of 6 degrees 22 minutes 40 seconds, for an arc distance of 289.52 feet to a point of Compound Curve, said point is the Point of Beginning; thence run South 50 degrees 19 minutes 30 seconds West parallel with the Northwesterly side of Ponce de Leon Boulevard, for 315.45 feet to a point; thence run North 39 degrees 40 minutes 30 seconds West for 800 feet more or less to the Southeasterly bank of University Waterway; thence meander in a Northeasterly direction along the Southeasterly bank of University Waterway for 813 feet more or less to the Southwesterly side of Avenue Pisano; thence run South 52 degrees 58 minutes 11 seconds East along the Southwesterly side of said Avenue Pisano for a distance of 127 feet more or less, to a point of curvature; thence run Southerly



and Southwesterly along a circular curve to the right having for its elements a radius of 25 feet, a central angle of 81 degrees 30 minutes 59 seconds, for an arc distance of 35.57 feet, to a Point of Reverse Curve, said point being on the Westerly side of Carillo Street; thence run Southerly along the Westerly side of Carillo Street, along a circular curve to the left, having for its elements a radius of 618.55 feet, a central angle of 40 degrees 26 minutes 14 seconds for an arc distance of 436.55 feet, to a point of compound curve; thence continue along the Westerly side of said Carillo Street, along a circular curve to the left, having for its elements a radius of 1565.75 feet, a central angle of 21 degrees 24 minutes 24 seconds, for an arc distance of 584.99 feet, to the Point of Beginning, containing 9.7 acres, more or less.

This conveyance is made subject to the terms and conditions of an agreement between the Grantor and the Grantee dated December 6, 1954, including the right of the Grantor to reacquire title to the land embraced herein pursuant to such agreement.

And the Grantee does hereby fully warrant the title to said land and will defend the same against the lawful claims of all persons whomsoever.

IN WITNESS WHEREOF, the Grantor has caused this deed to be signed in its name by its proper officers and its corporate seal to be affixed, attested by its Secretary, the day and year above written.

THE UNIVERSITY OF MIAMI, INCORPORATED

Attest:

Secretary

President

Signed, sealed and delivered in the presence of:

- 2 -

STATE OF FLORIDA)
COUNTY OF DADE)

I HEREBY CEPTIFY, that on this 6th day of December, 1954 before me personally appeared Jay F. W. Pearson and C. D. Tharp, President and Secretary respectively of The University of Miami, Incorporated, a nonprofit Florida corporation, to me known to be the persons who signed the foregoing deed as such officers and severally acknowledged the execution thereof to be their free act and deed as such officers for the uses and purposes therein mentioned and that they affixed thereto the official seal of said corporation, and that the said deed is the act and deed of said corporation.

WITNESS my signature and official seal in the County of Dade, State of Florida, the day and year last aforesaid.

Notary Public, State of Florida at Large

My commission expires:

Notary Public, State of Florida at Large.
My Commission expires June 10, 1955.
Boileau by American Fire & Casualty Co.

State of Florida. County of Dade.

This instrument was filed for record the day of 1955 at the day of 1955 a