


LEGEND	
	CONDUIT
	DIRECTIONAL BORE
	REAR MONITOR CAMERA ON ATS POLE
	RED PHASE CAMERA
	ITERIS CAMERA ON ATS POLE
	VIDEO DETECTION TARGET ZONE
	PULL/JUNCTION BOX
	PHOTO ENFORCEMENT SIGN
	EXISTING CONDUIT

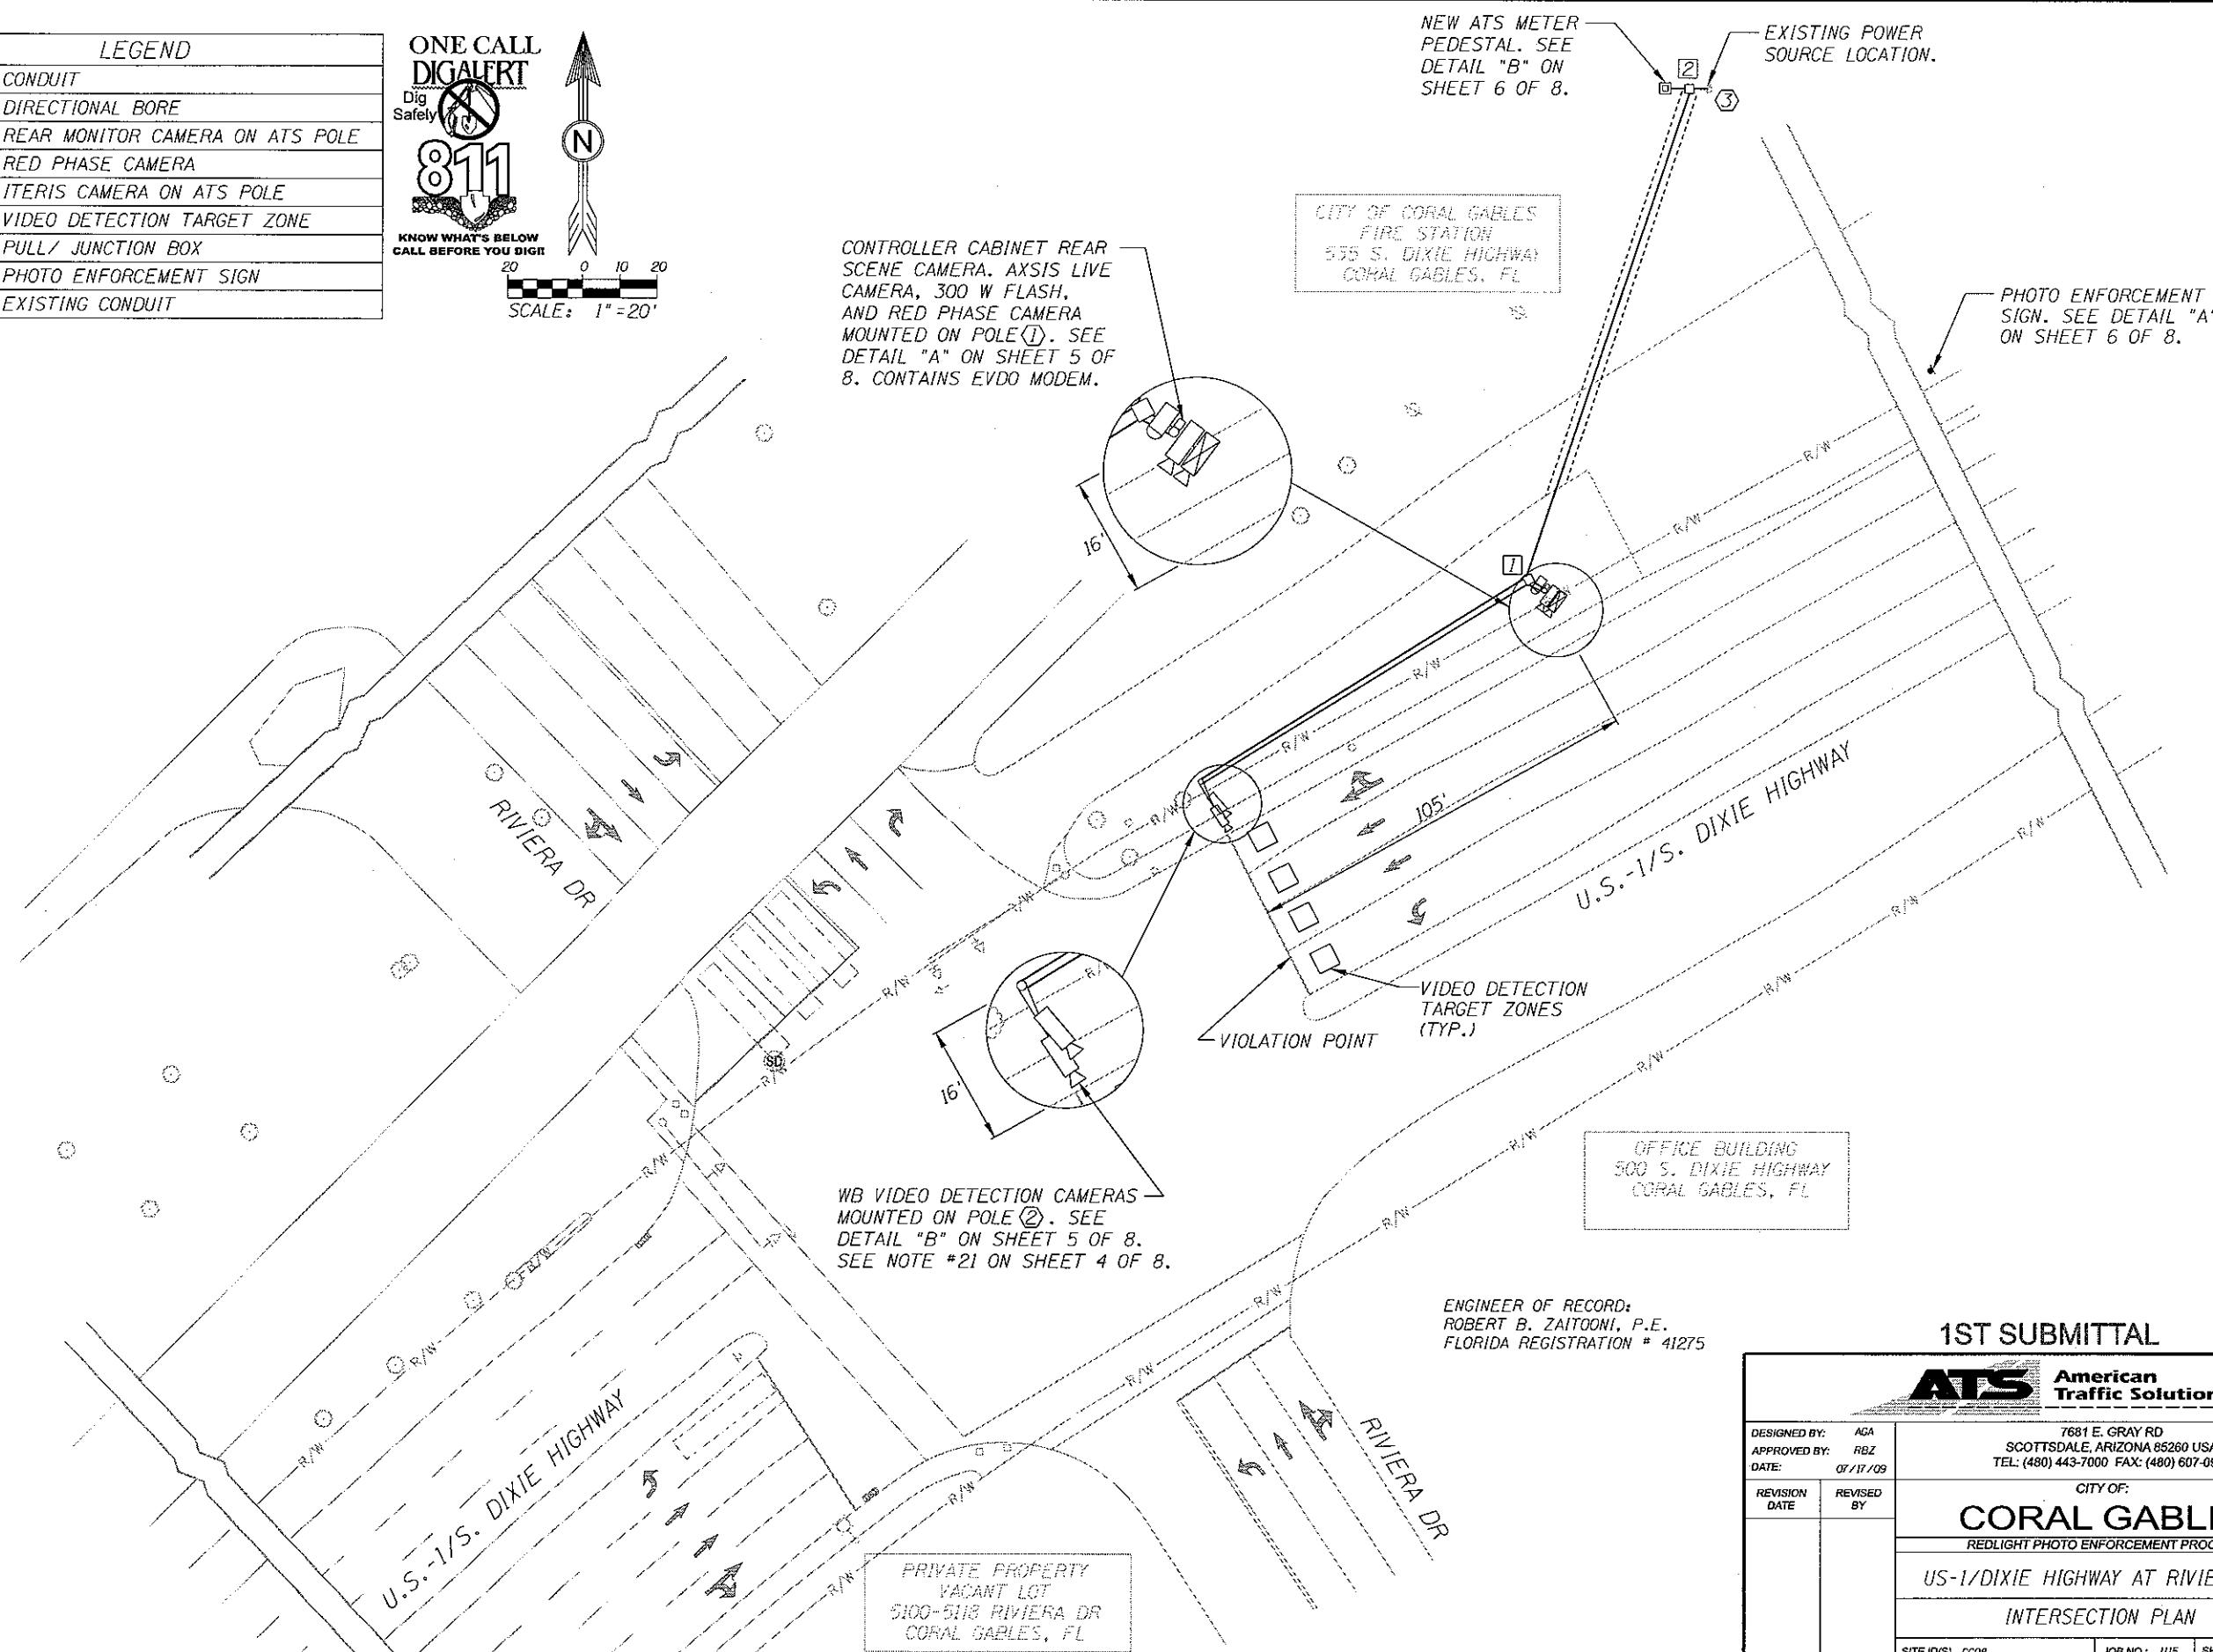

1ST SUBMITTAL



DESIGNED BY: AGA
APPROVED BY: RBZ
DATE: 07/17/09

REVISION DATE
REVISED BY

7681 E. GRAY RD
SCOTTSDALE, ARIZONA 85260 USA
TEL: (480) 443-7000 FAX: (480) 607-0901

CITY OF:
CORAL GABLES
REDLIGHT PHOTO ENFORCEMENT PROGRAM

US-1/DIXIE HIGHWAY AT RIVIERA DR

INTERSECTION PLAN

SITE ID(S) CG08

JOB NO.: 1115

SHEET NO. 2 OF 8