


Proposed portion of
alley to be vacated

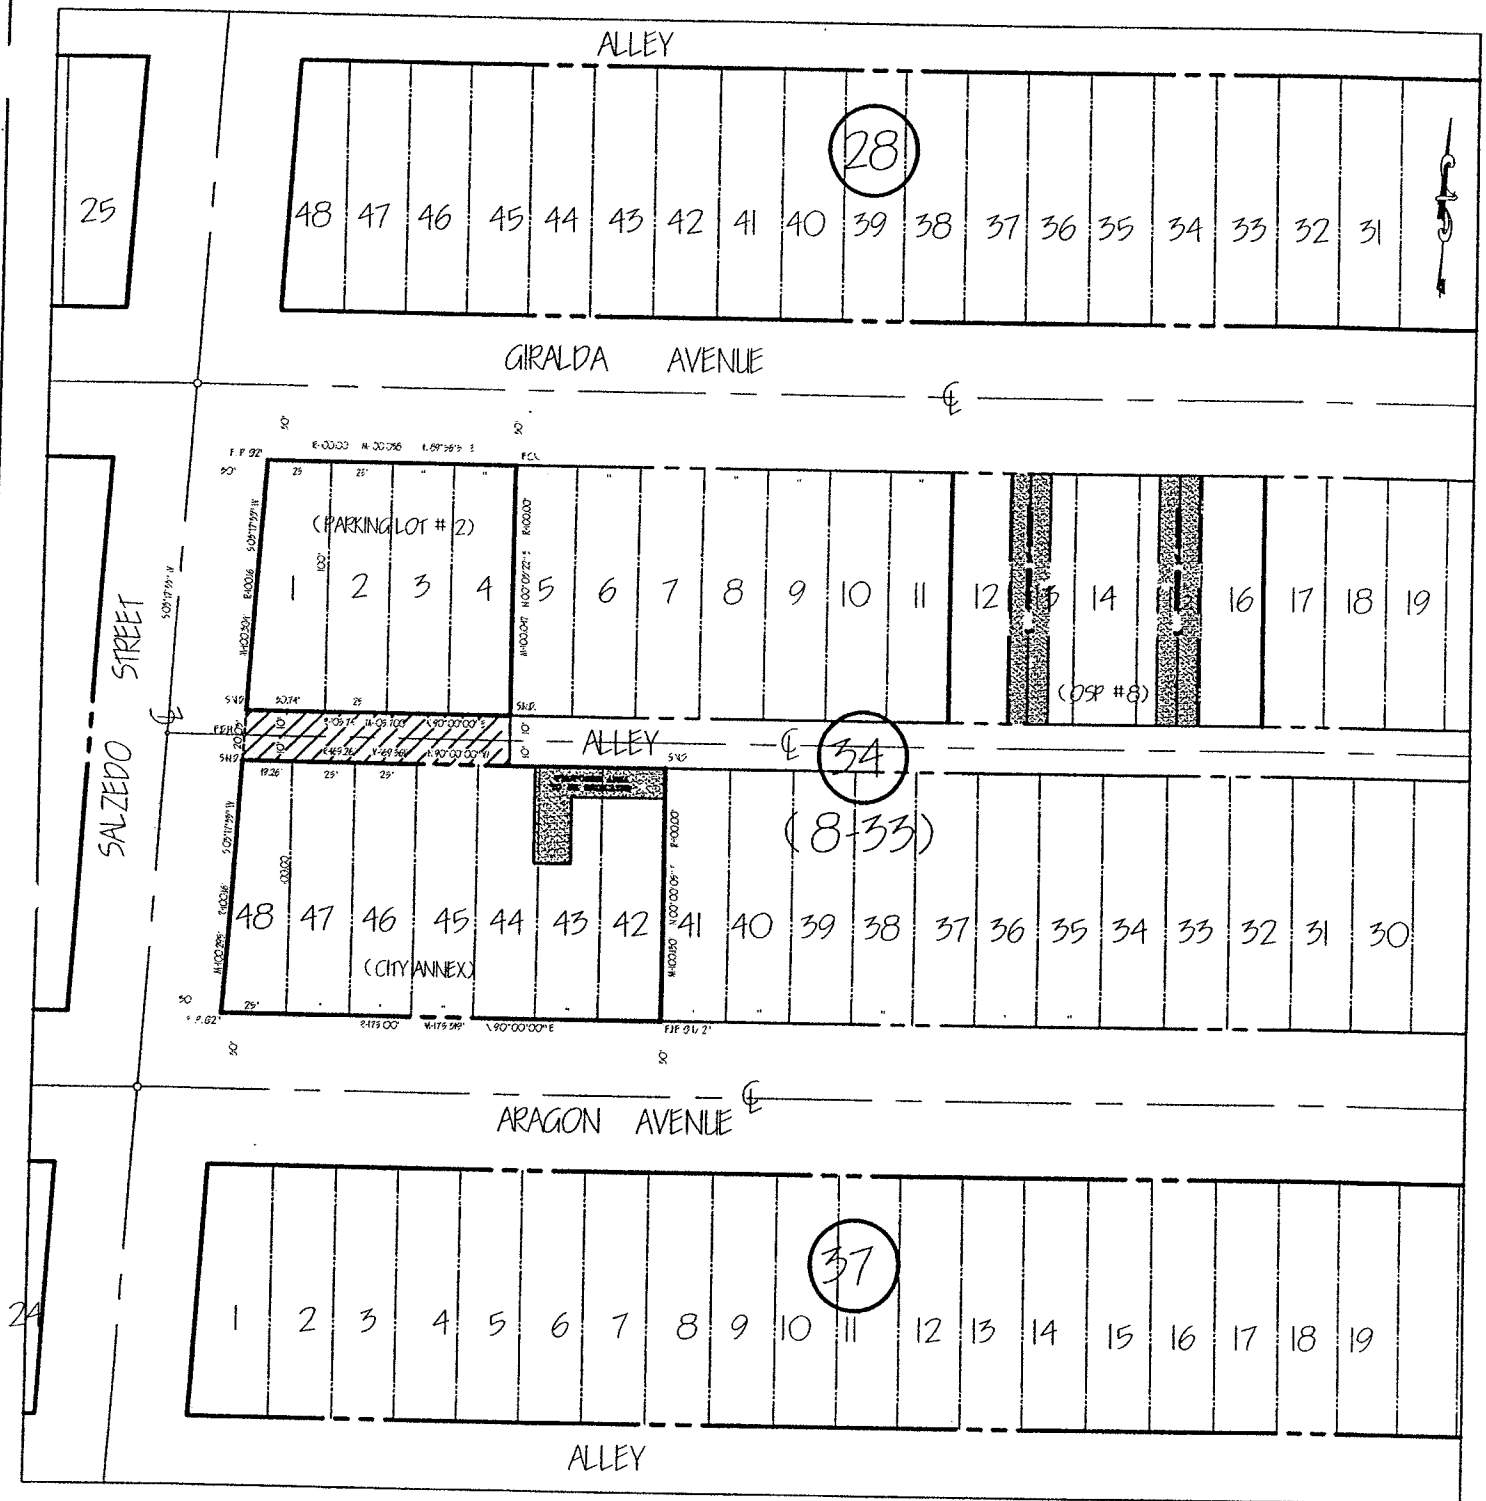

Proposed dedicated area.

PROPOSED PORTION OF ALLEY TO BE VACATED AND DEDICATED AREAS

SCALE: N.T.S.

DRAWN BY: WLJ

JOB #:

DEPARTMENT OF PUBLIC WORKS

ENGINEERING DIVISION
CITY OF CORAL GABLES, FLORIDA

APPR. BY: J.M.

SHEET NO. 1 OF 1

DATE: 04/15/09

FILE NO: