

EXHIBIT A

LEGEND

	PALM TREE TO RELOCATE
	PALM TREE TO REMOVE
	TREE TO REMOVE

REVISIONS	
DATE	DESCRIPTION
8/14/18	△ REVISED QUANTITIES

AIDA M. CURTIS, R.L.A.
 LICENSE NUMBER LA0001330
 CURTIS + ROGERS DESIGN STUDIO, INC.
 7520 S. RED ROAD, SUITE M
 SOUTH MIAMI, FL 33143
 CERTIFICATE OF AUTHORIZATION LCC000241

STATE OF FLORIDA DEPARTMENT OF TRANSPORTATION		
ROAD NO.	COUNTY	FINANCIAL PROJECT ID
SR 5	MIAMI-DADE	433455-1-52-01

TREE DISPOSITION PLAN

SHEET NO.
LD-6

THE OFFICIAL RECORD OF THIS SHEET IS THE ELECTRONIC FILE DIGITALLY SIGNED AND SEALED UNDER RULE 61G10-11.001, F.A.C.

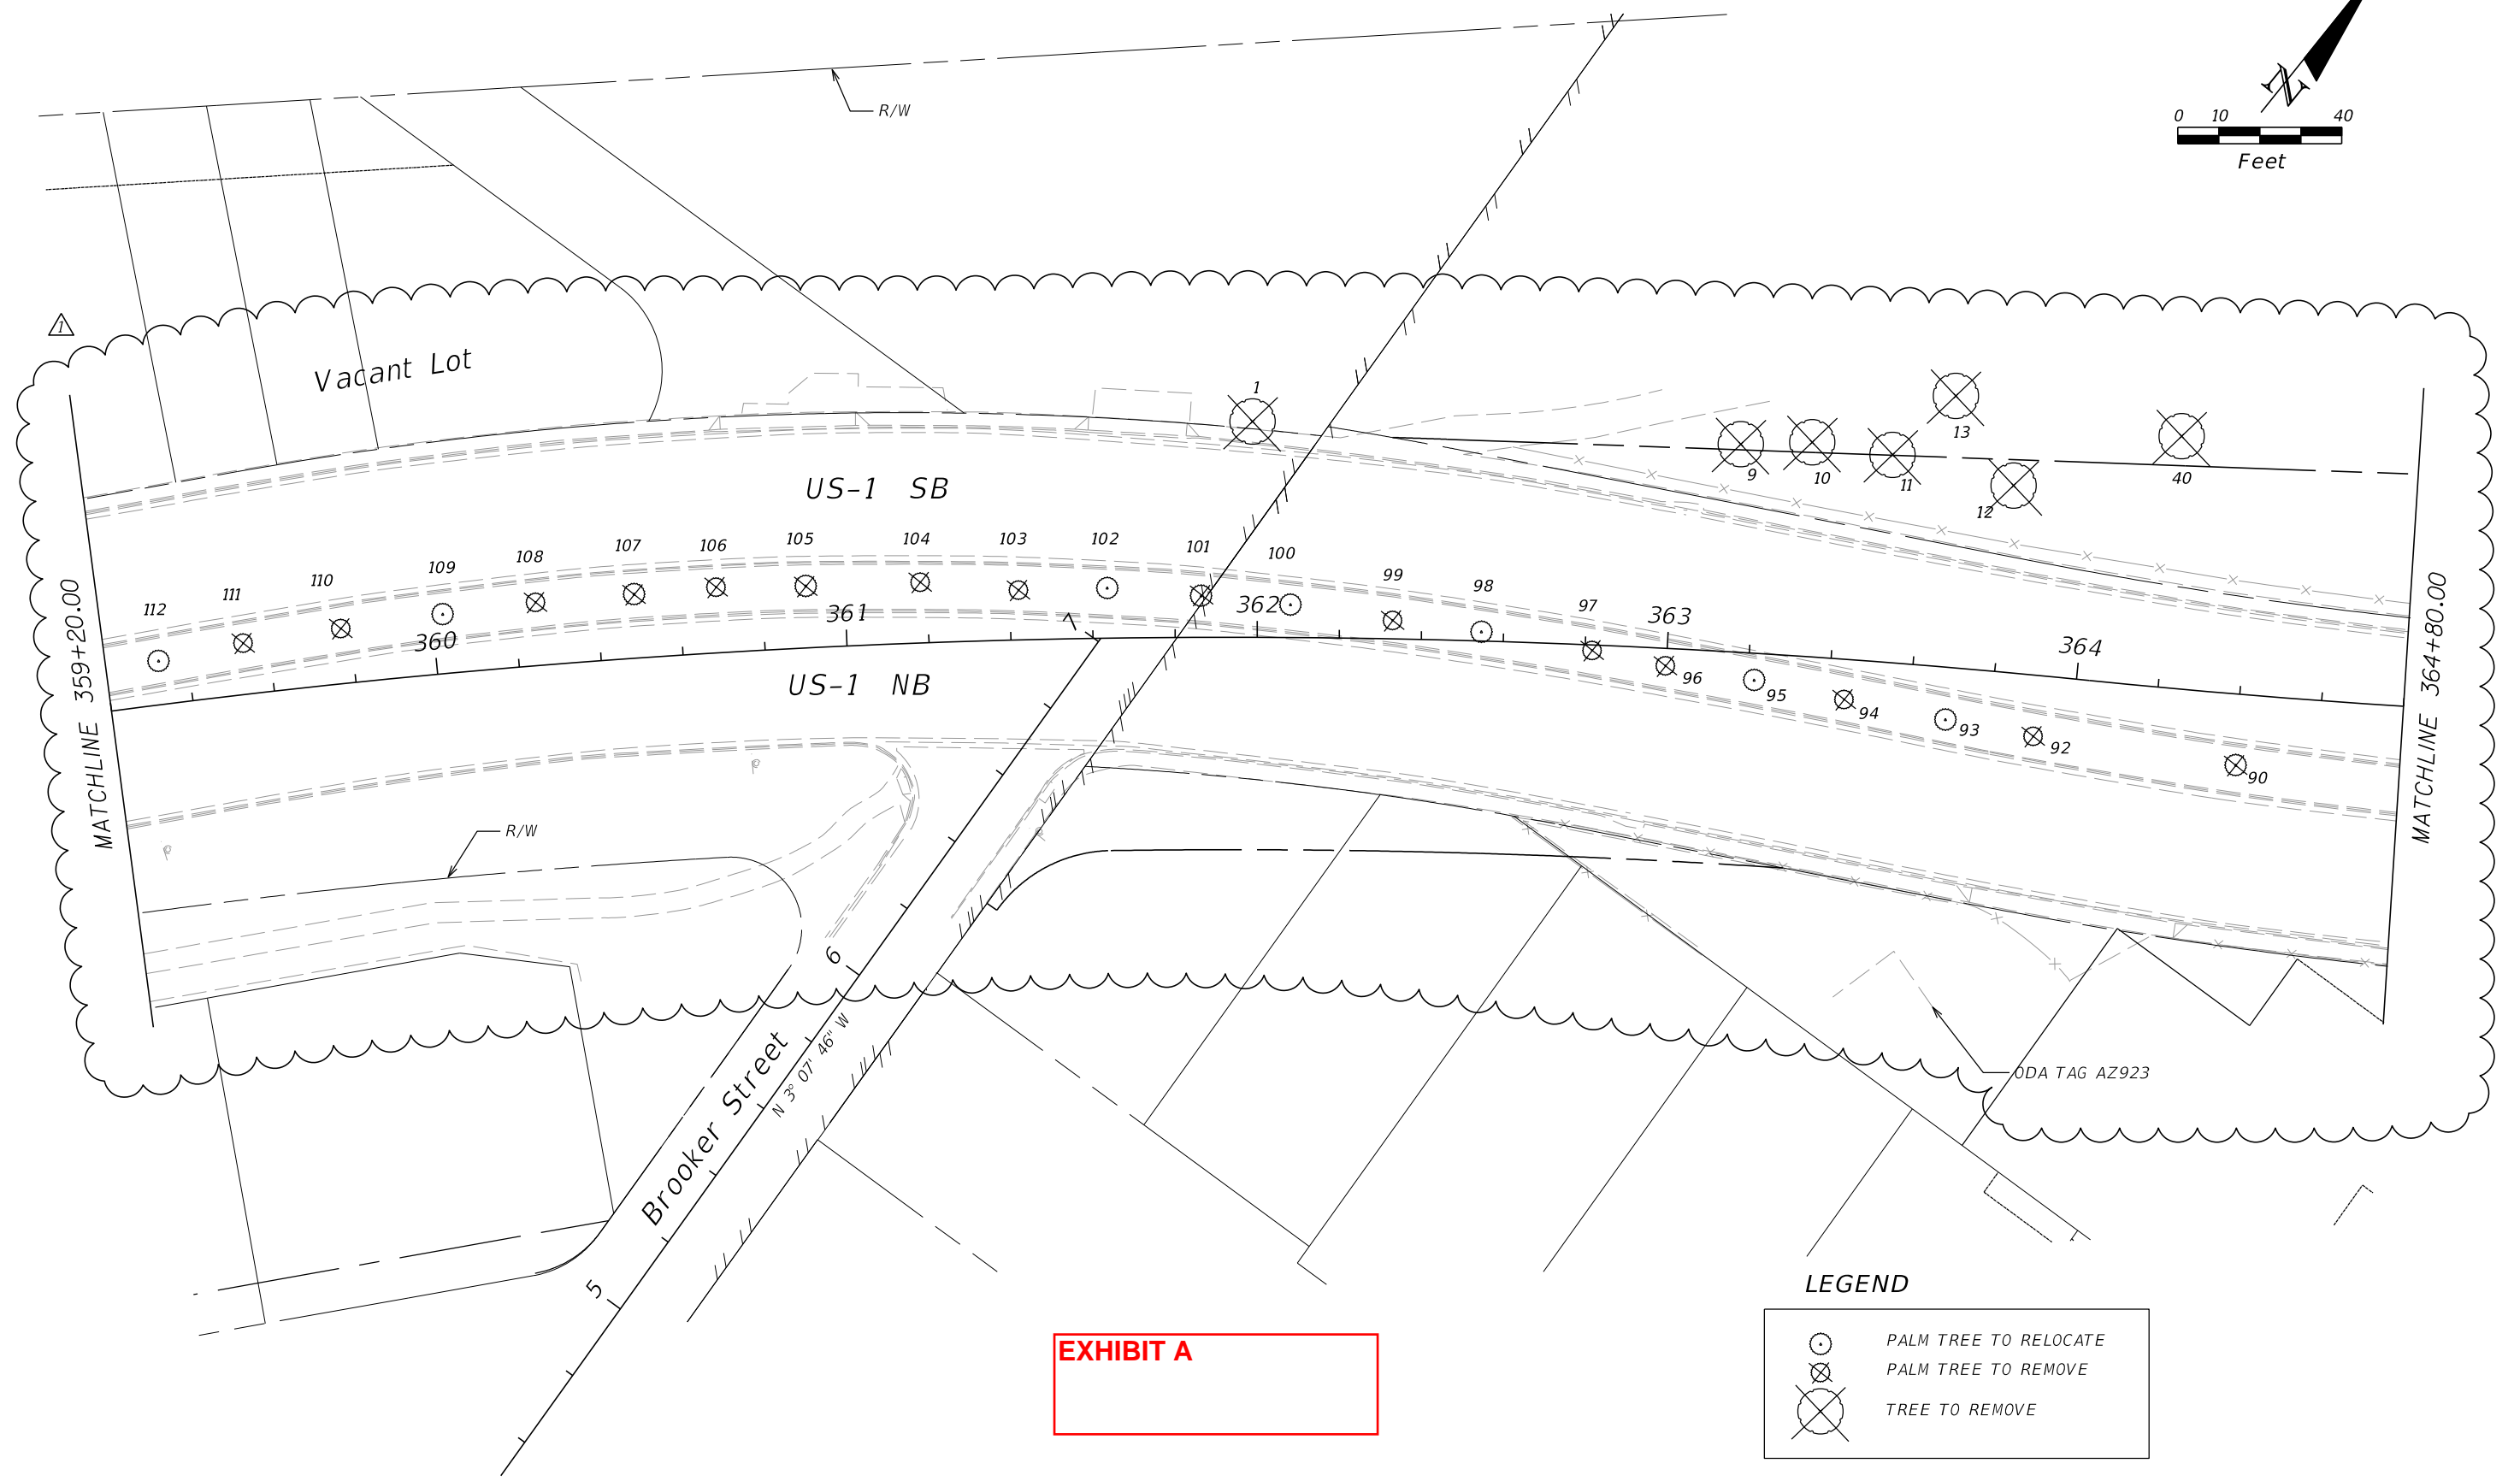
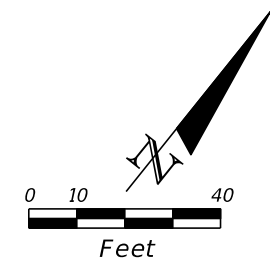



EXHIBIT A

LEGEND

-  PALM TREE TO RELOCATE
-  PALM TREE TO REMOVE
-  TREE TO REMOVE



REVISIONS				STATE OF FLORIDA DEPARTMENT OF TRANSPORTATION			TREE DISPOSITION PLAN	SHEET NO. LD-7
DATE	DESCRIPTION	DATE	DESCRIPTION	ROAD NO.	COUNTY	FINANCIAL PROJECT ID		
8/14/18	△ REVISED QUANTITIES			SR 5	MIAMI-DADE	433455-1-52-01		

AIDA M. CURTIS, R.L.A.
LICENSE NUMBER LA0001330
CURTIS + ROGERS DESIGN STUDIO, INC.
7520 S. RED ROAD, SUITE M
SOUTH MIAMI, FL 33143
CERTIFICATE OF AUTHORIZATION LCC000241

ODA TAG AZ923

9/7/2018 1:22:45 PM G:\E\Projects\43345515201 US1 Ponce to Douglas\landscap\PLANLD07.DGN

THE OFFICIAL RECORD OF THIS SHEET IS THE ELECTRONIC FILE DIGITALLY SIGNED AND SEALED UNDER RULE 61G10-11.001, F.A.C.

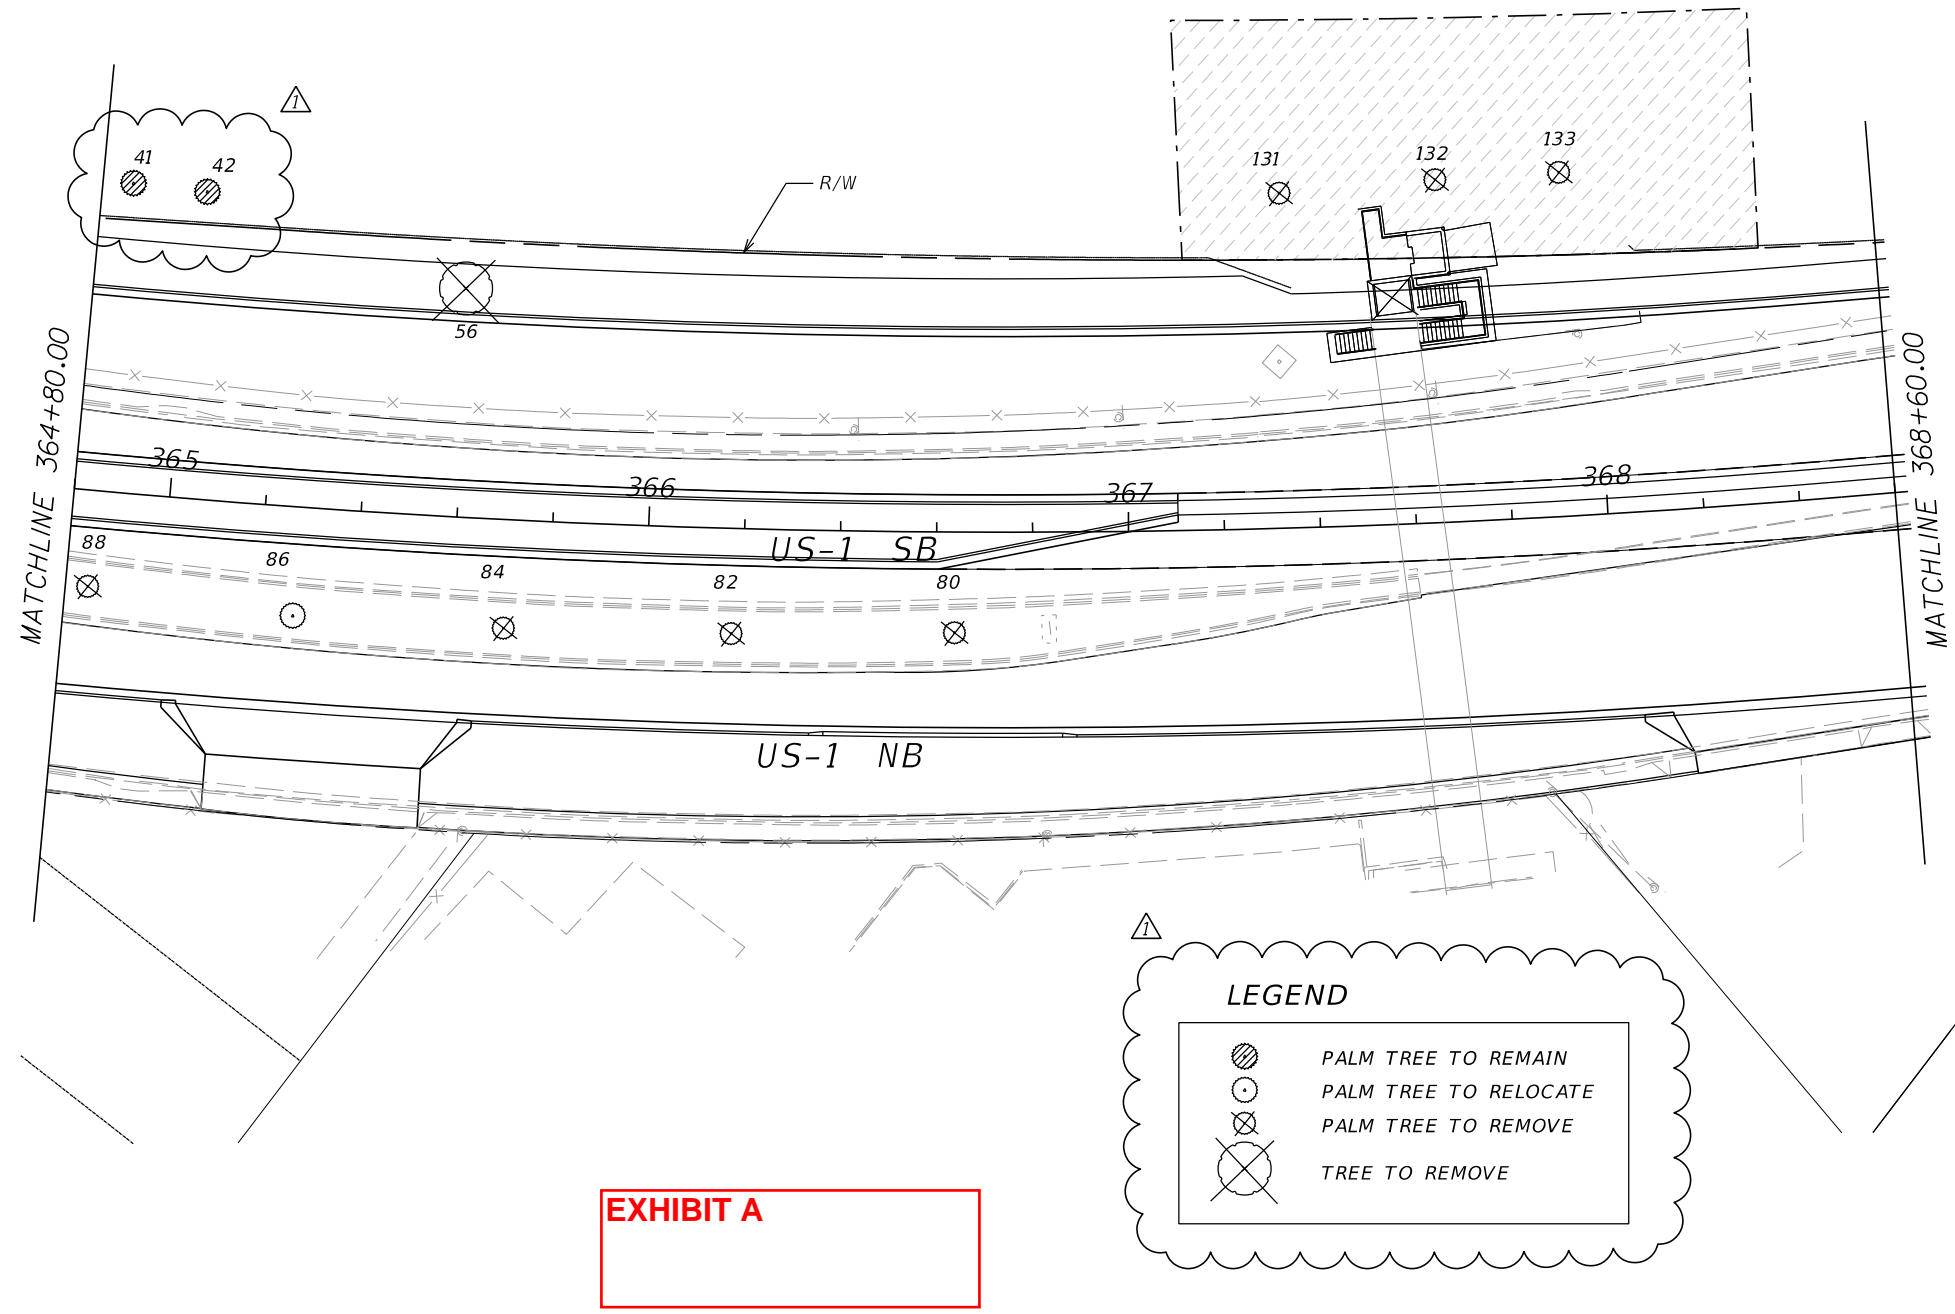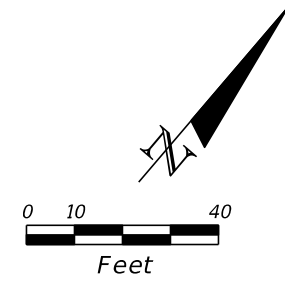

LEGEND




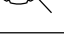
-  PALM TREE TO REMAIN
-  PALM TREE TO RELOCATE
-  PALM TREE TO REMOVE
-  TREE TO REMOVE

EXHIBIT A

REVISIONS				STATE OF FLORIDA DEPARTMENT OF TRANSPORTATION			TREE DISPOSITION PLAN	SHEET NO. LD-8
DATE	DESCRIPTION	DATE	DESCRIPTION	ROAD NO.	COUNTY	FINANCIAL PROJECT ID		
8/14/18	△ REVISED QUANTITIES			SR 5	MIAMI-DADE	433455-1-52-01		
AIDA M. CURTIS, R.L.A. LICENSE NUMBER LA0001330 CURTIS + ROGERS DESIGN STUDIO, INC. 7520 S. RED ROAD, SUITE M SOUTH MIAMI, FL 33143 CERTIFICATE OF AUTHORIZATION LCC000241				julio 9/7/2018 1:22:46 PM G:\E\Projects\43345515201 US1 Ponce to Douglas\landscp\PLANLD08.DGN				

THE OFFICIAL RECORD OF THIS SHEET IS THE ELECTRONIC FILE DIGITALLY SIGNED AND SEALED UNDER RULE 61G10-11.001, F.A.C.