


NATURAL STONE BENCH / WALLS



OOLITE TERRACED RETAINING WALLS

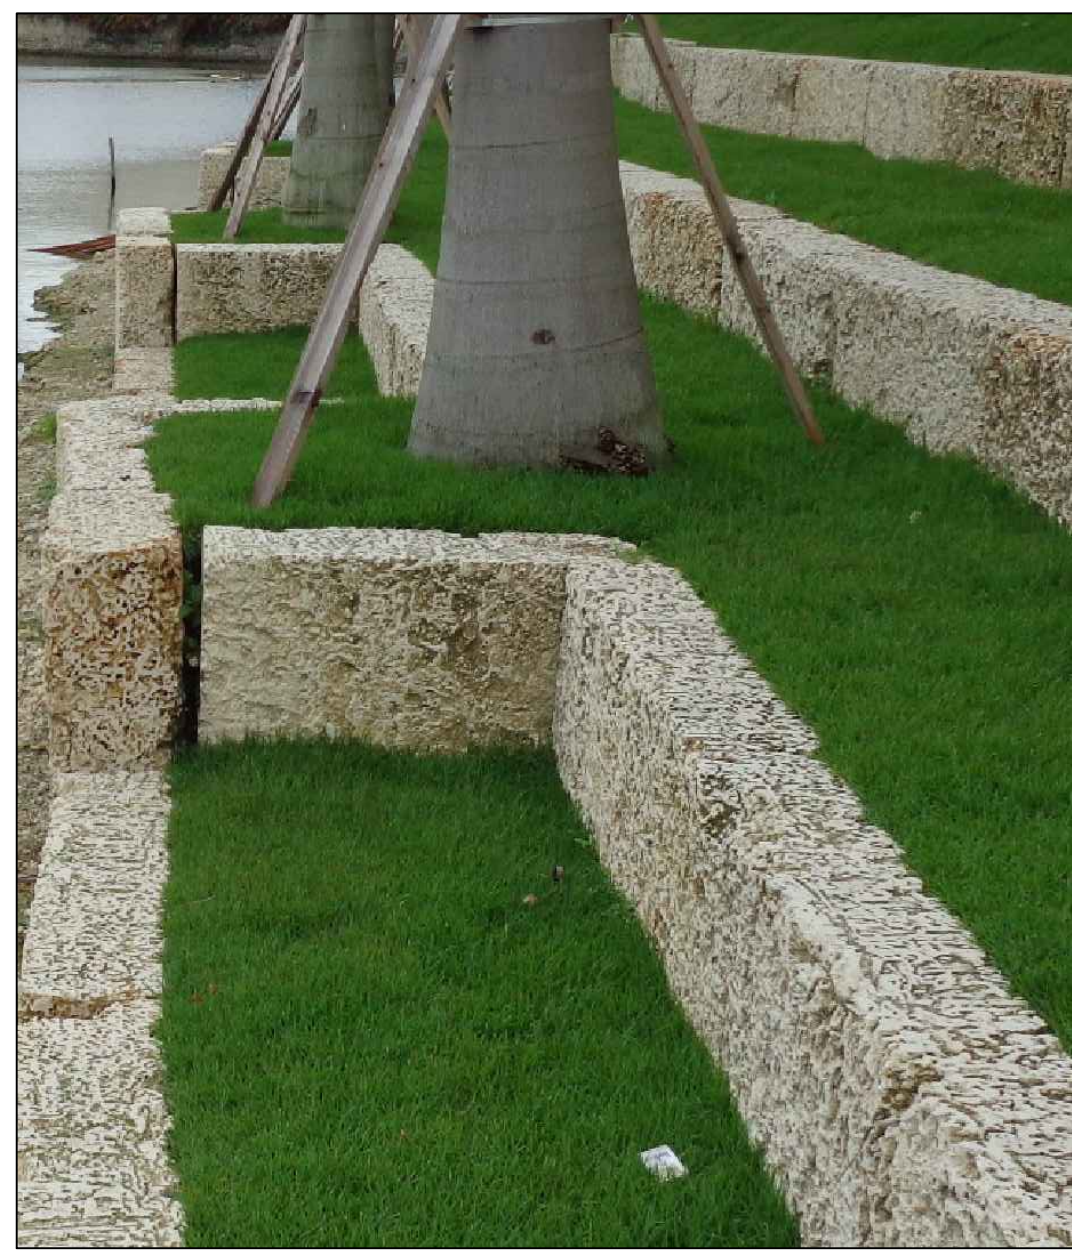

OOLITE WALL




OOLITE STONE SLABS

ARBORS & PERGOLA



OOLITE RAISED PLANTER

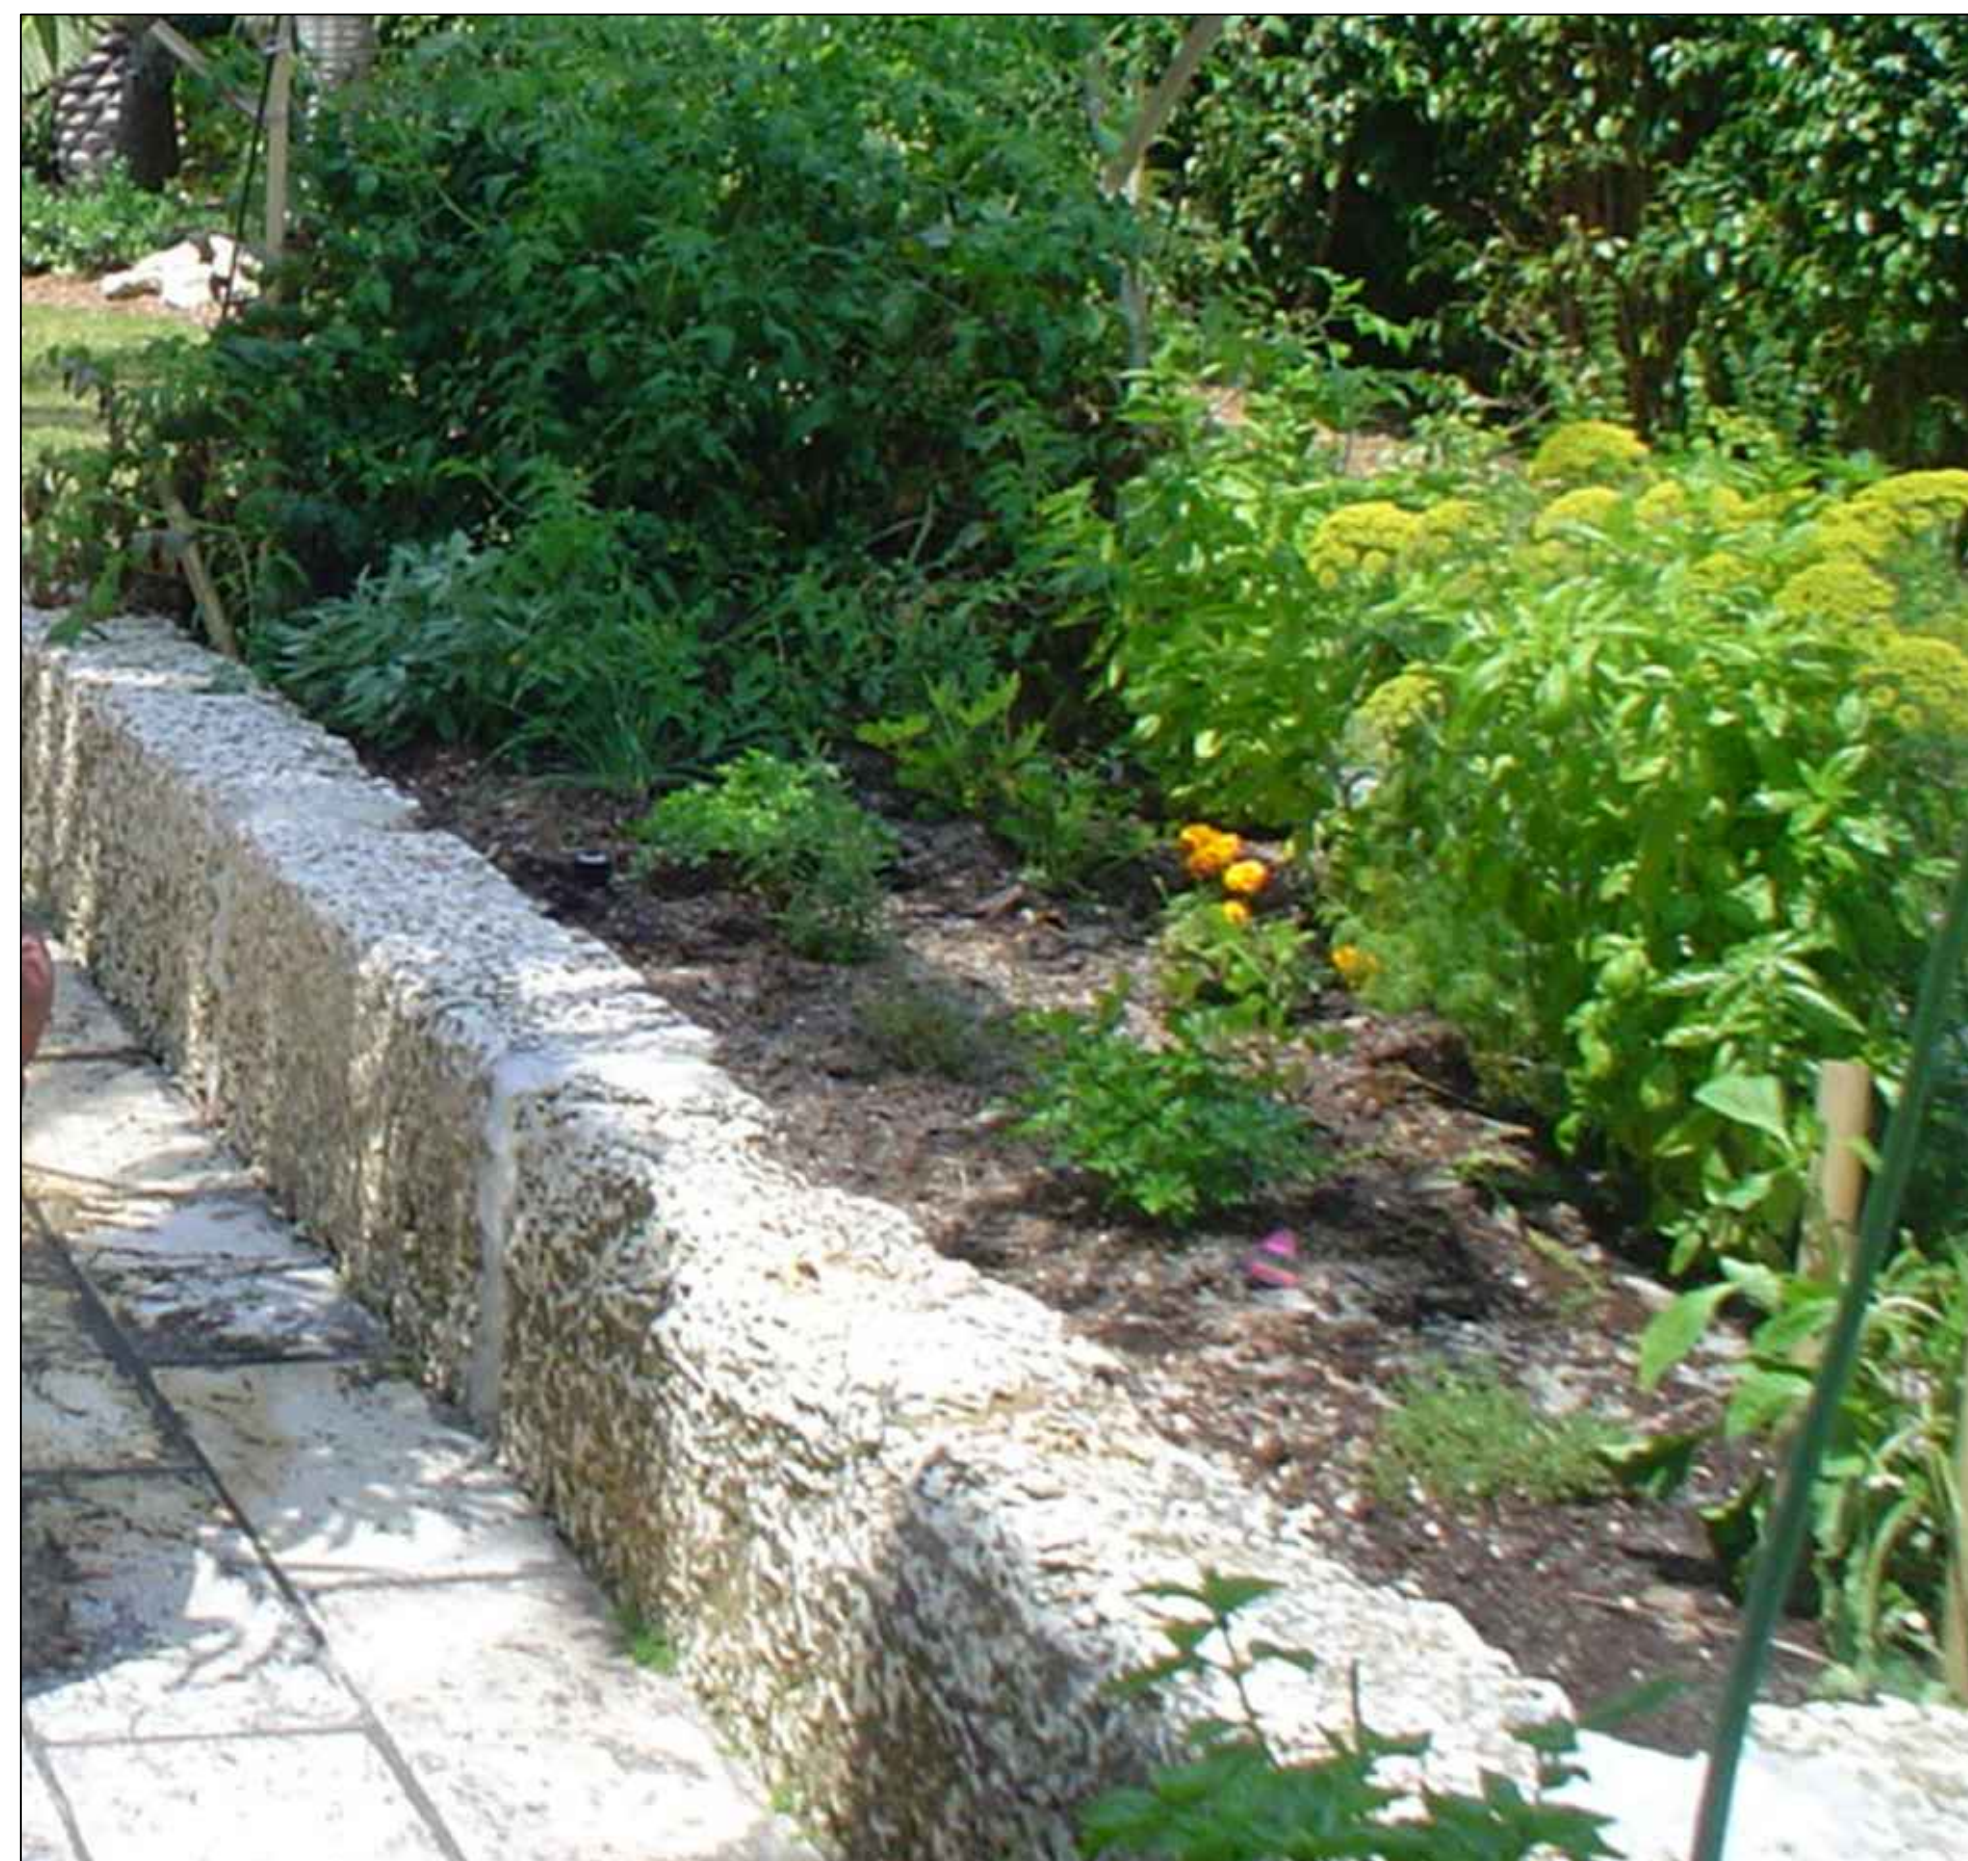

OOLITE RAISED PLANTER

CANVAS CABLE AWNING



BENCHES & PICNIC TABLES



DRY RIVER BEDS WITH BEACH PEBBLES



THIS DRAWING IS TO BE USED FOR THE PROJECT AND SITE ONLY. THE DRAWINGS ARE THE PROPERTY OF THE LANDSCAPE ARCHITECT AND NOT TO BE REPRODUCED, COPIED, ORAL, EITHER WHOLE OR IN PART. IT IS ONLY TO BE SPECIALLY IDENTIFIED HEREIN AND NOT TO BE USED ON ANY OTHER PROJECT. THESE PLANS ARE TO BE SUBMITTED FOR REVIEW, APPROVAL, AND PRINTED BY THE APPROPRIATE BUILDING DEPARTMENT AND ANY OTHER REQUIRED GOVERNMENTAL AUTHORITIES PRIOR TO COMMENCING OF ANY WORK. WRITTEN DIMENSIONS SHALL HAVE PRECEDENCE OVER SCALE. © COPYRIGHT BY GEOMANTIC DESIGN, INC.

GEOMANTIC DESIGN, INC.
 LANDSCAPE ARCHITECTURE
 ROBERT PARSLEY A.S.L.A.
 6800 S.W. 43 STREET MIAMI FL 33142
 PHONE: 305-550-9888 FAX: 305-668-4426

DRAIN BY: _____
 SEAL: _____

SHEET TITLE: _____

MISS LAMAR CURRY PARK
 CORAL GABLES FLORIDA

HARDSCAPE CONCEPTUAL IMAGES

PROJECT TITLE: _____
 REVISION DATE(S): _____
 DATE: 5/11/16
L-3