



FIRST FLOOR PLAN.


RESIDENTS OF
 Mrs. G. M. A. ...
 CORAL GABLES

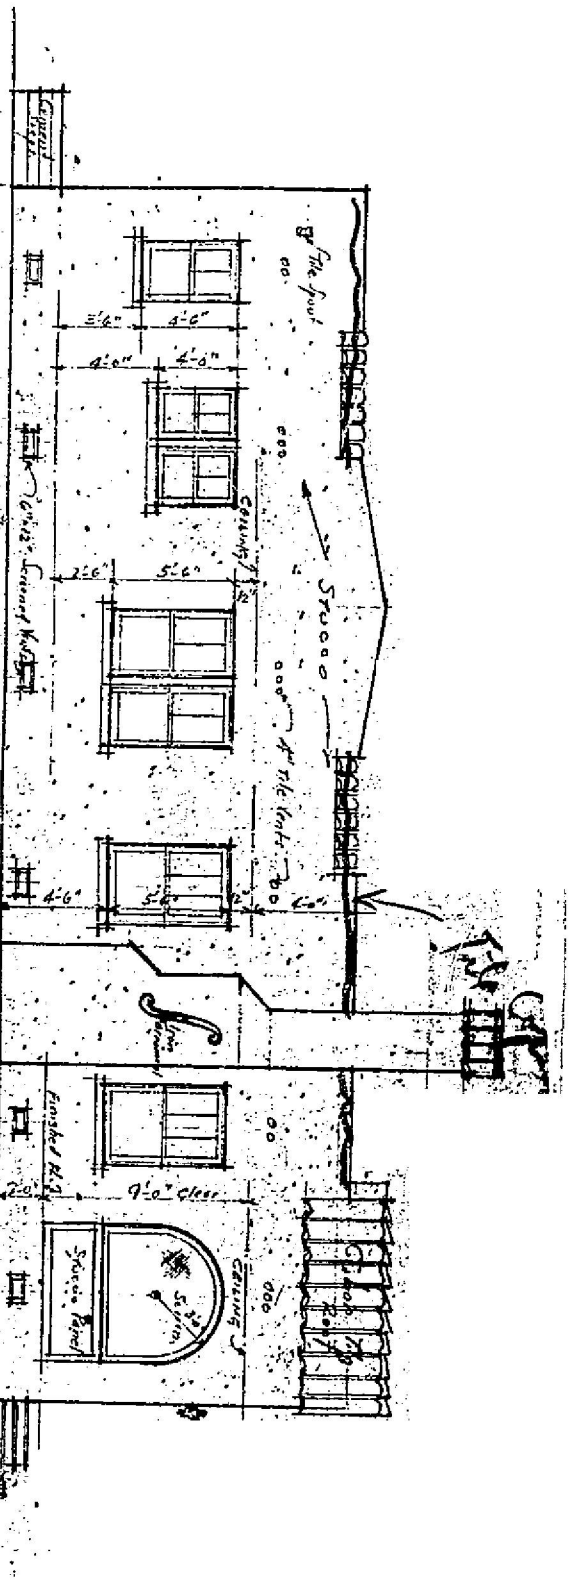

SIDE ELEVATION

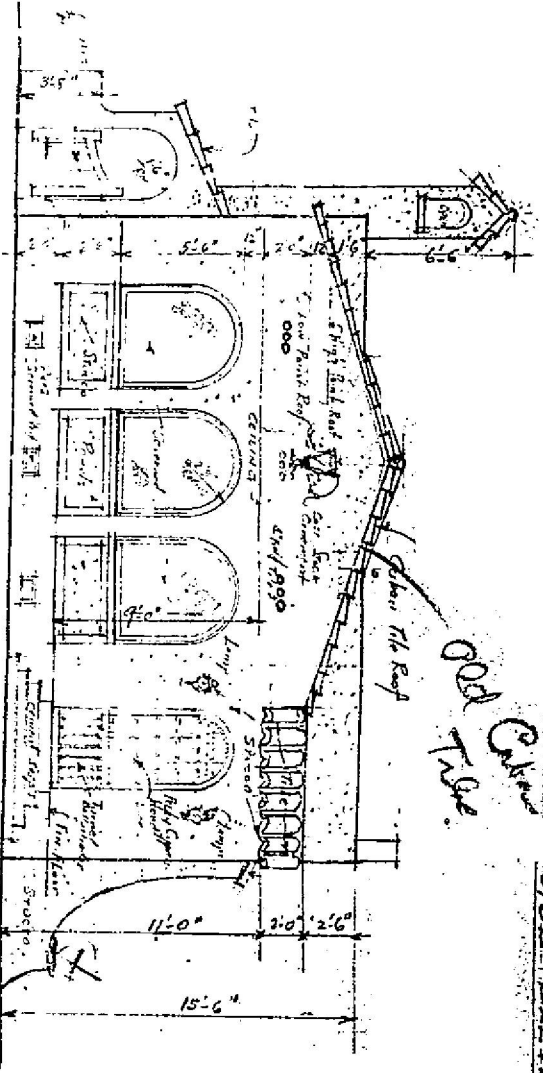

FRONT ELEVATION

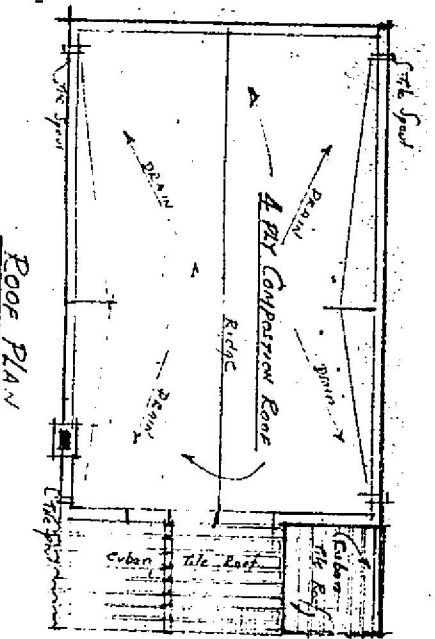

ROOF PLAN

RESIDENTS OF
 Mrs. G. M. A. ...
 CORAL GABLES

1456


1456

Submit for 11


Mr. F. M. McCONNELL
COPAL GARDEN - PASADENA

RESIDENCE


FOUNDATION PLAN

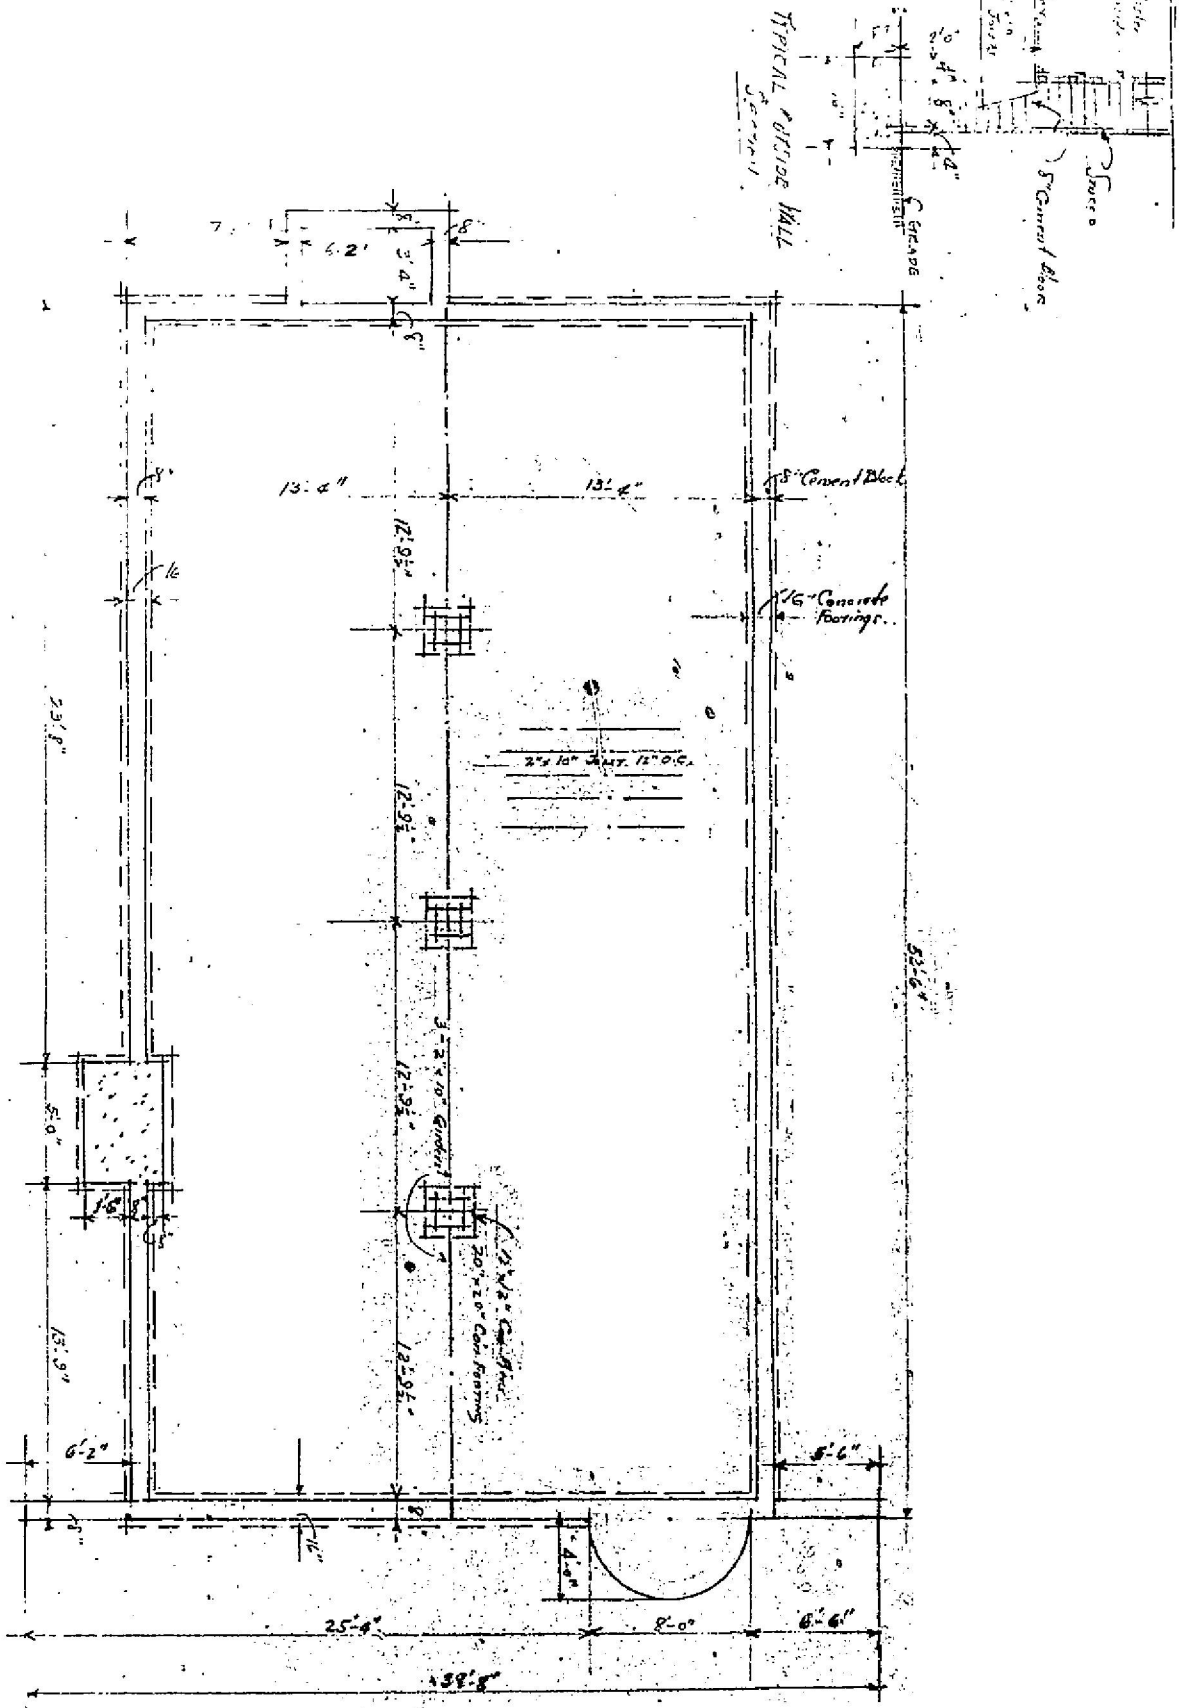


OK
P. VAN

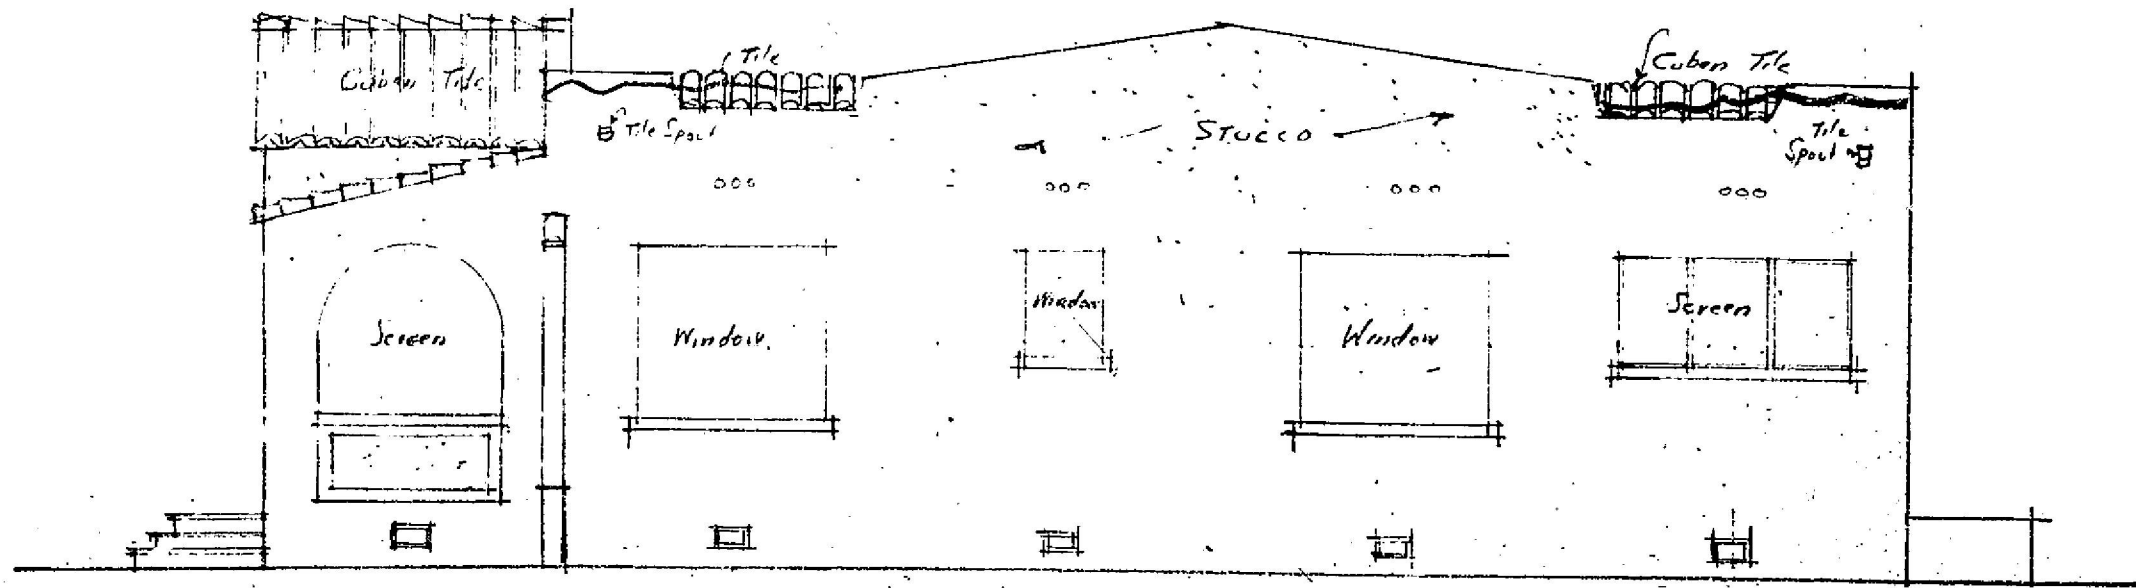

SIDE ELEVATION

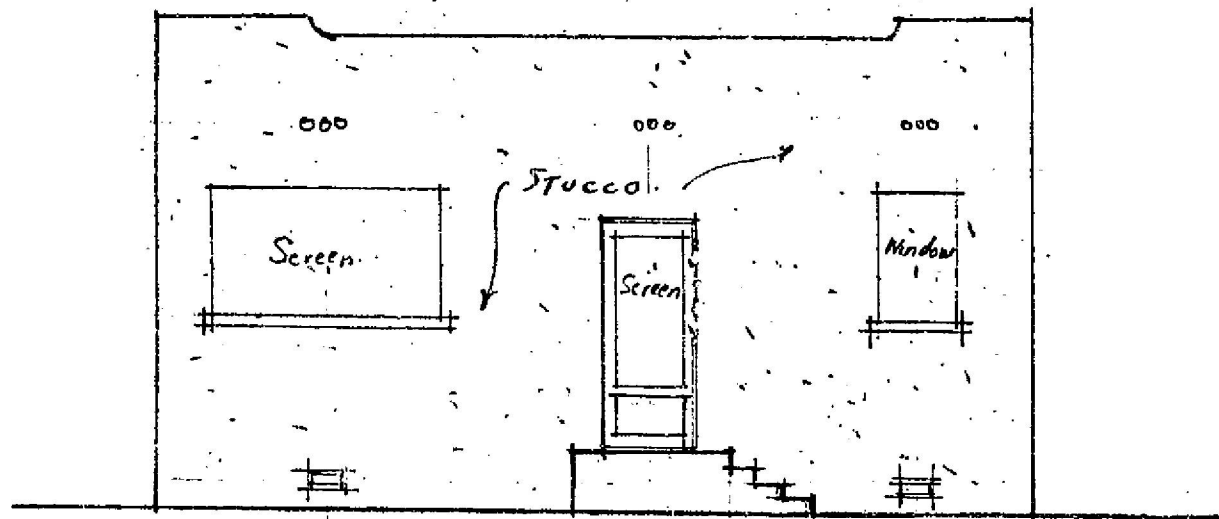

REAR ELEVATION

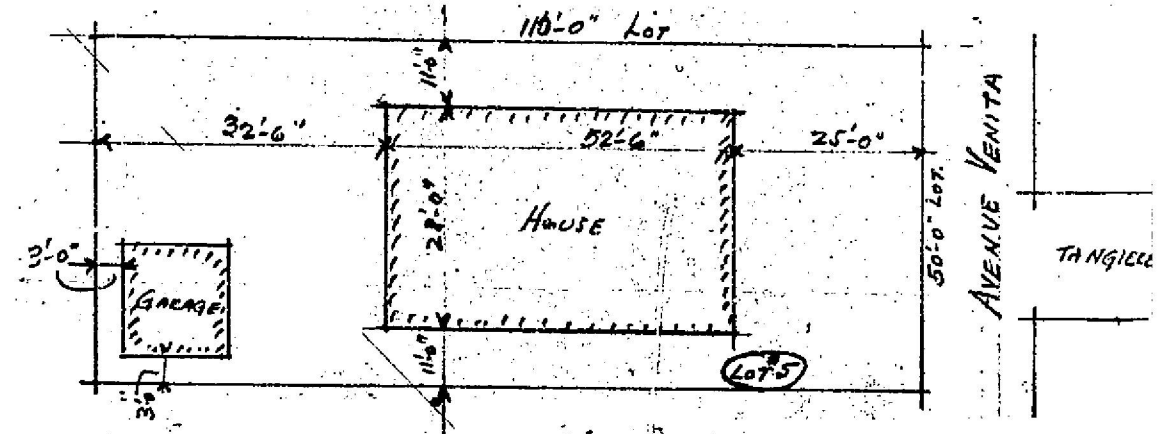

PLOT PLAN

1456

RESIDENCE
 FOR
 MR. G.M. McCONNELL
 CORAL GABLES - FLORIDA
 S. MARTIN LUGS
 Designer
 Miami Florida