


TRAFFIC CIRCLE AT INTERSECTION OF RED ROAD AND LUGO AVZ.

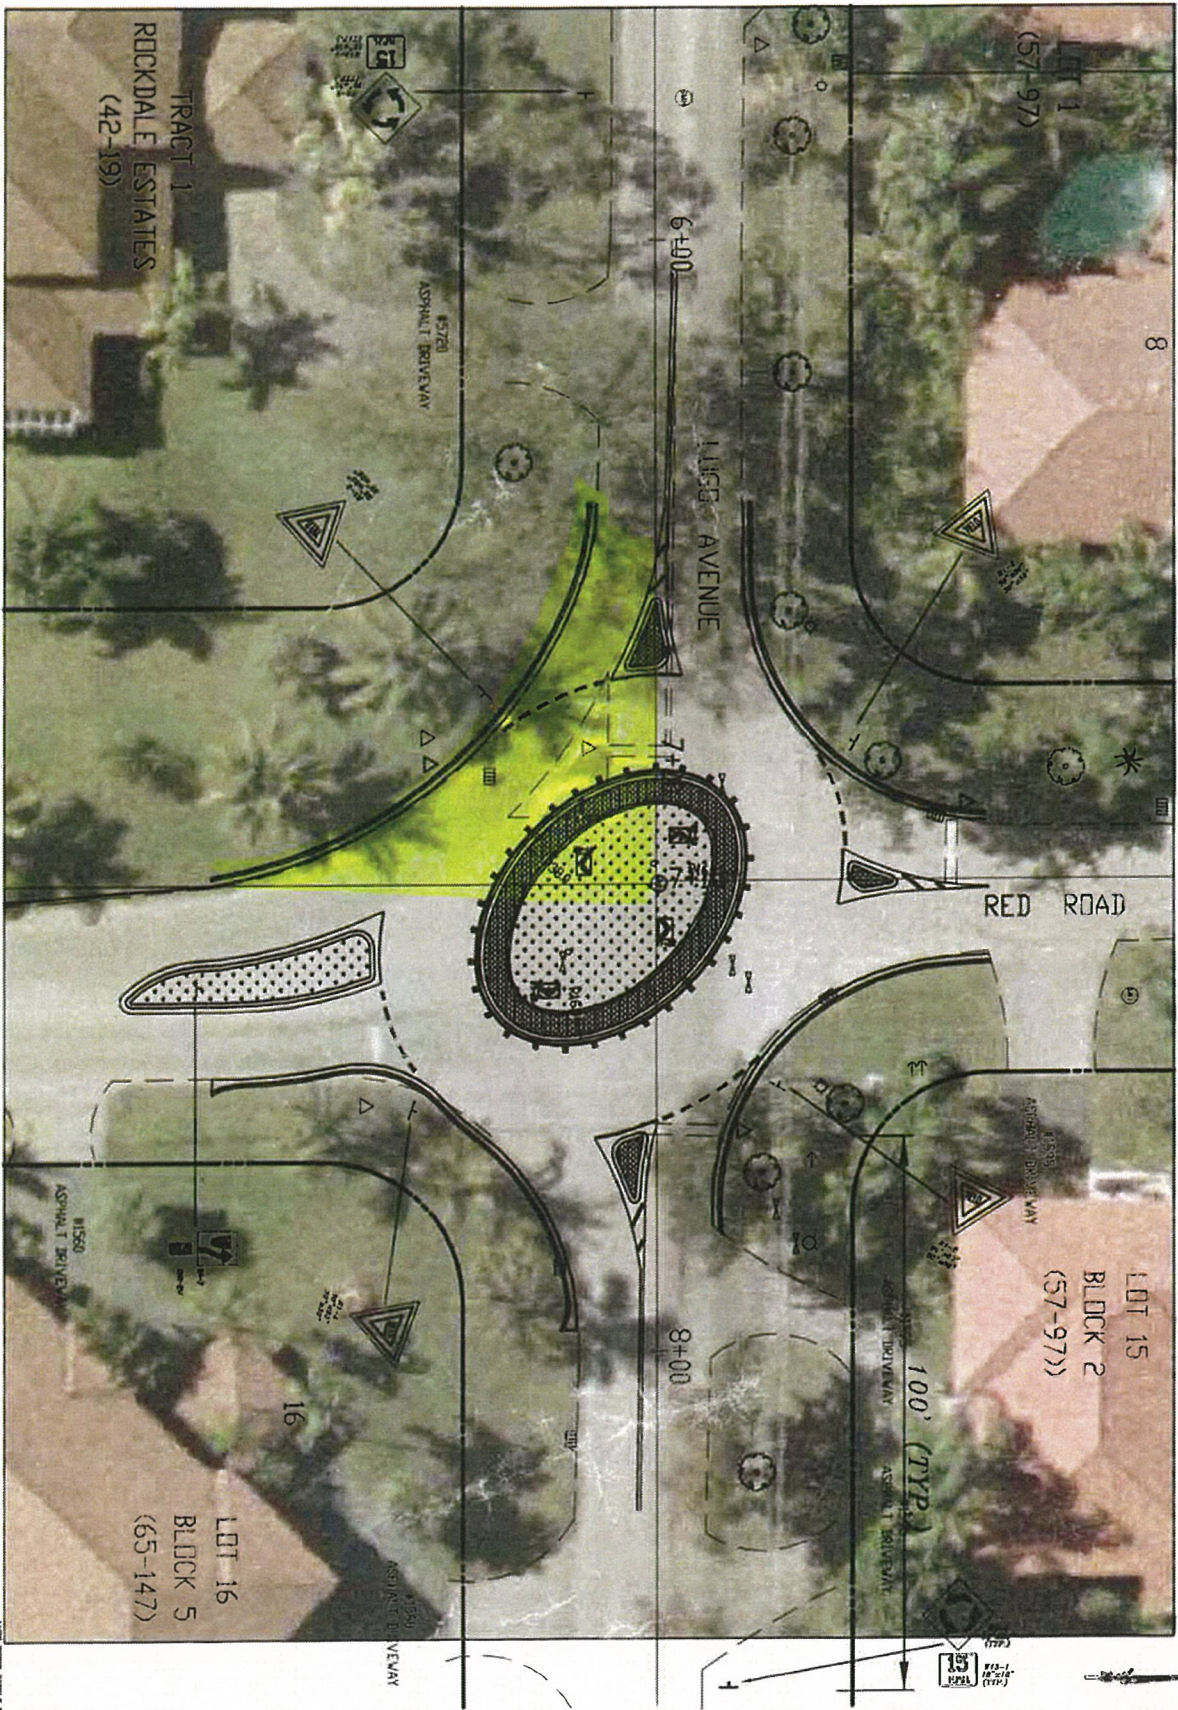

<p>NO. DATE DESCRIPTION</p> <table border="1"> <tr><td> </td><td> </td><td> </td></tr> <tr><td> </td><td> </td><td> </td></tr> <tr><td> </td><td> </td><td> </td></tr> <tr><td> </td><td> </td><td> </td></tr> <tr><td> </td><td> </td><td> </td></tr> <tr><td> </td><td> </td><td> </td></tr> <tr><td> </td><td> </td><td> </td></tr> <tr><td> </td><td> </td><td> </td></tr> <tr><td> </td><td> </td><td> </td></tr> <tr><td> </td><td> </td><td> </td></tr> <tr><td> </td><td> </td><td> </td></tr> <tr><td> </td><td> </td><td> </td></tr> <tr><td> </td><td> </td><td> </td></tr> </table>	<p>DATE: 10/10/2014          TIME: 10:53 AM          PROJECT: 14-0001-01-01-01          DRAWN BY: J. L. [unreadable]          CHECKED BY: [unreadable]</p>	<p>INTERSECTION OF LUGO AVENUE &amp; RED ROAD          SIGNING AND PAVEMENT MARKING (TYPICAL)</p>	
<p>TRAFFIC CIRCLE MARKING (TYPICAL)</p>	