


PARK INCLUDES A MODERN, FORMAL PLANT PALETTE INCORPORATING EXISTING TREES




DECORATIVE AND PATHWAY LIGHTING

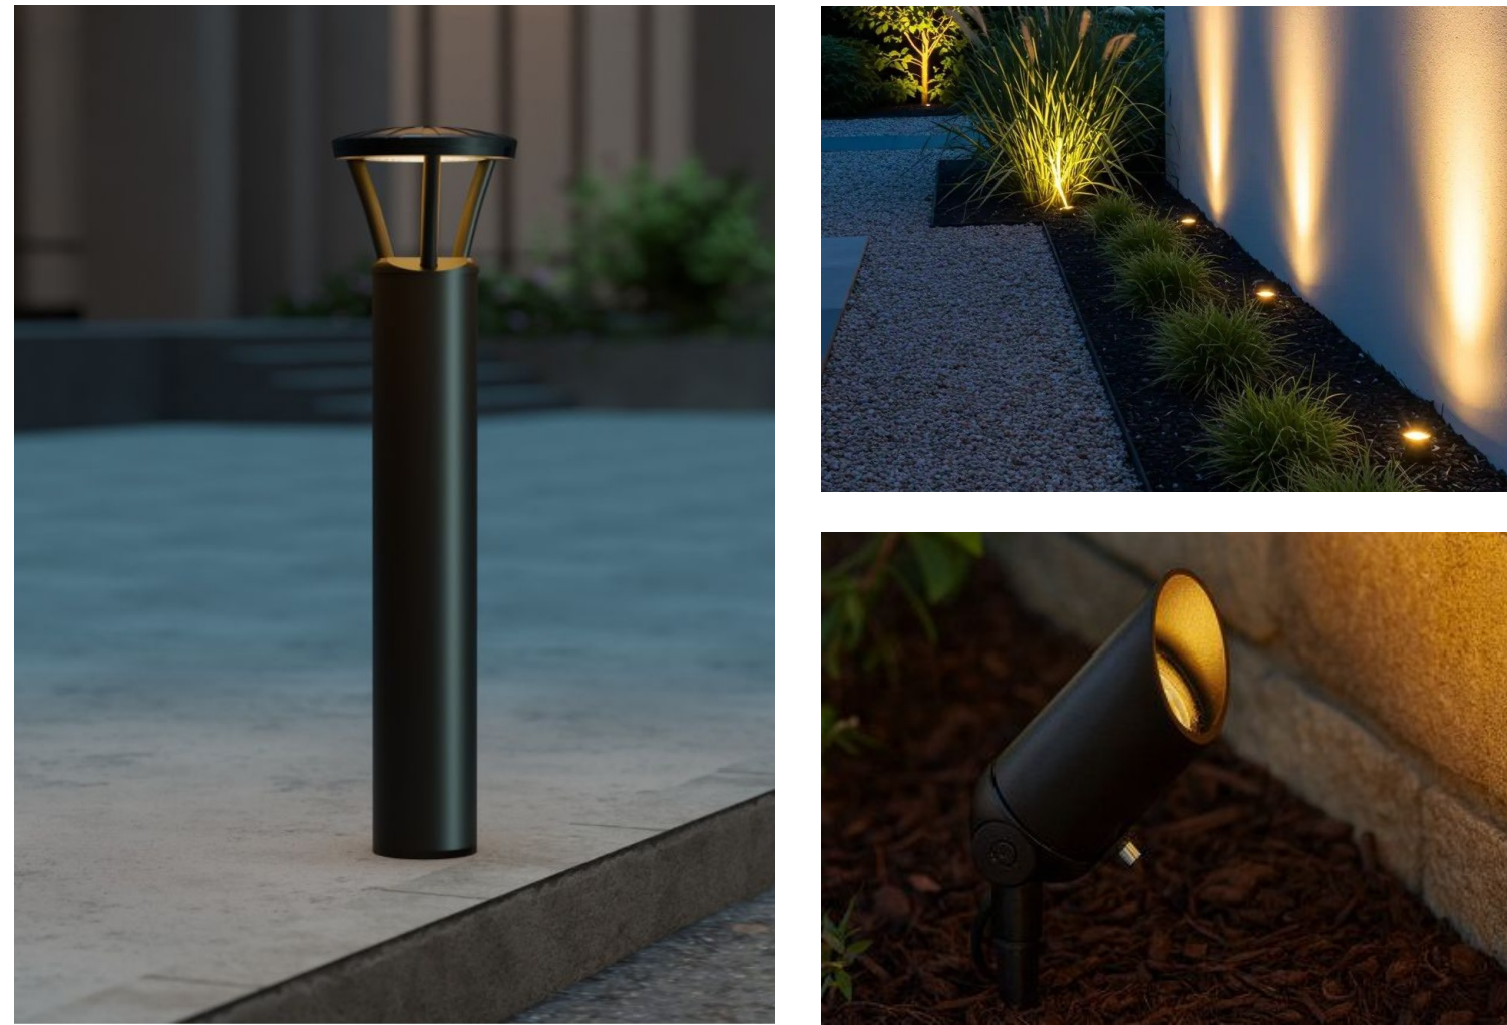



CORNER SIGN WITH OOLITE BLOCK CAP



CONTRASTING PINK WALKWAY WITH ROCK SALT FINISH

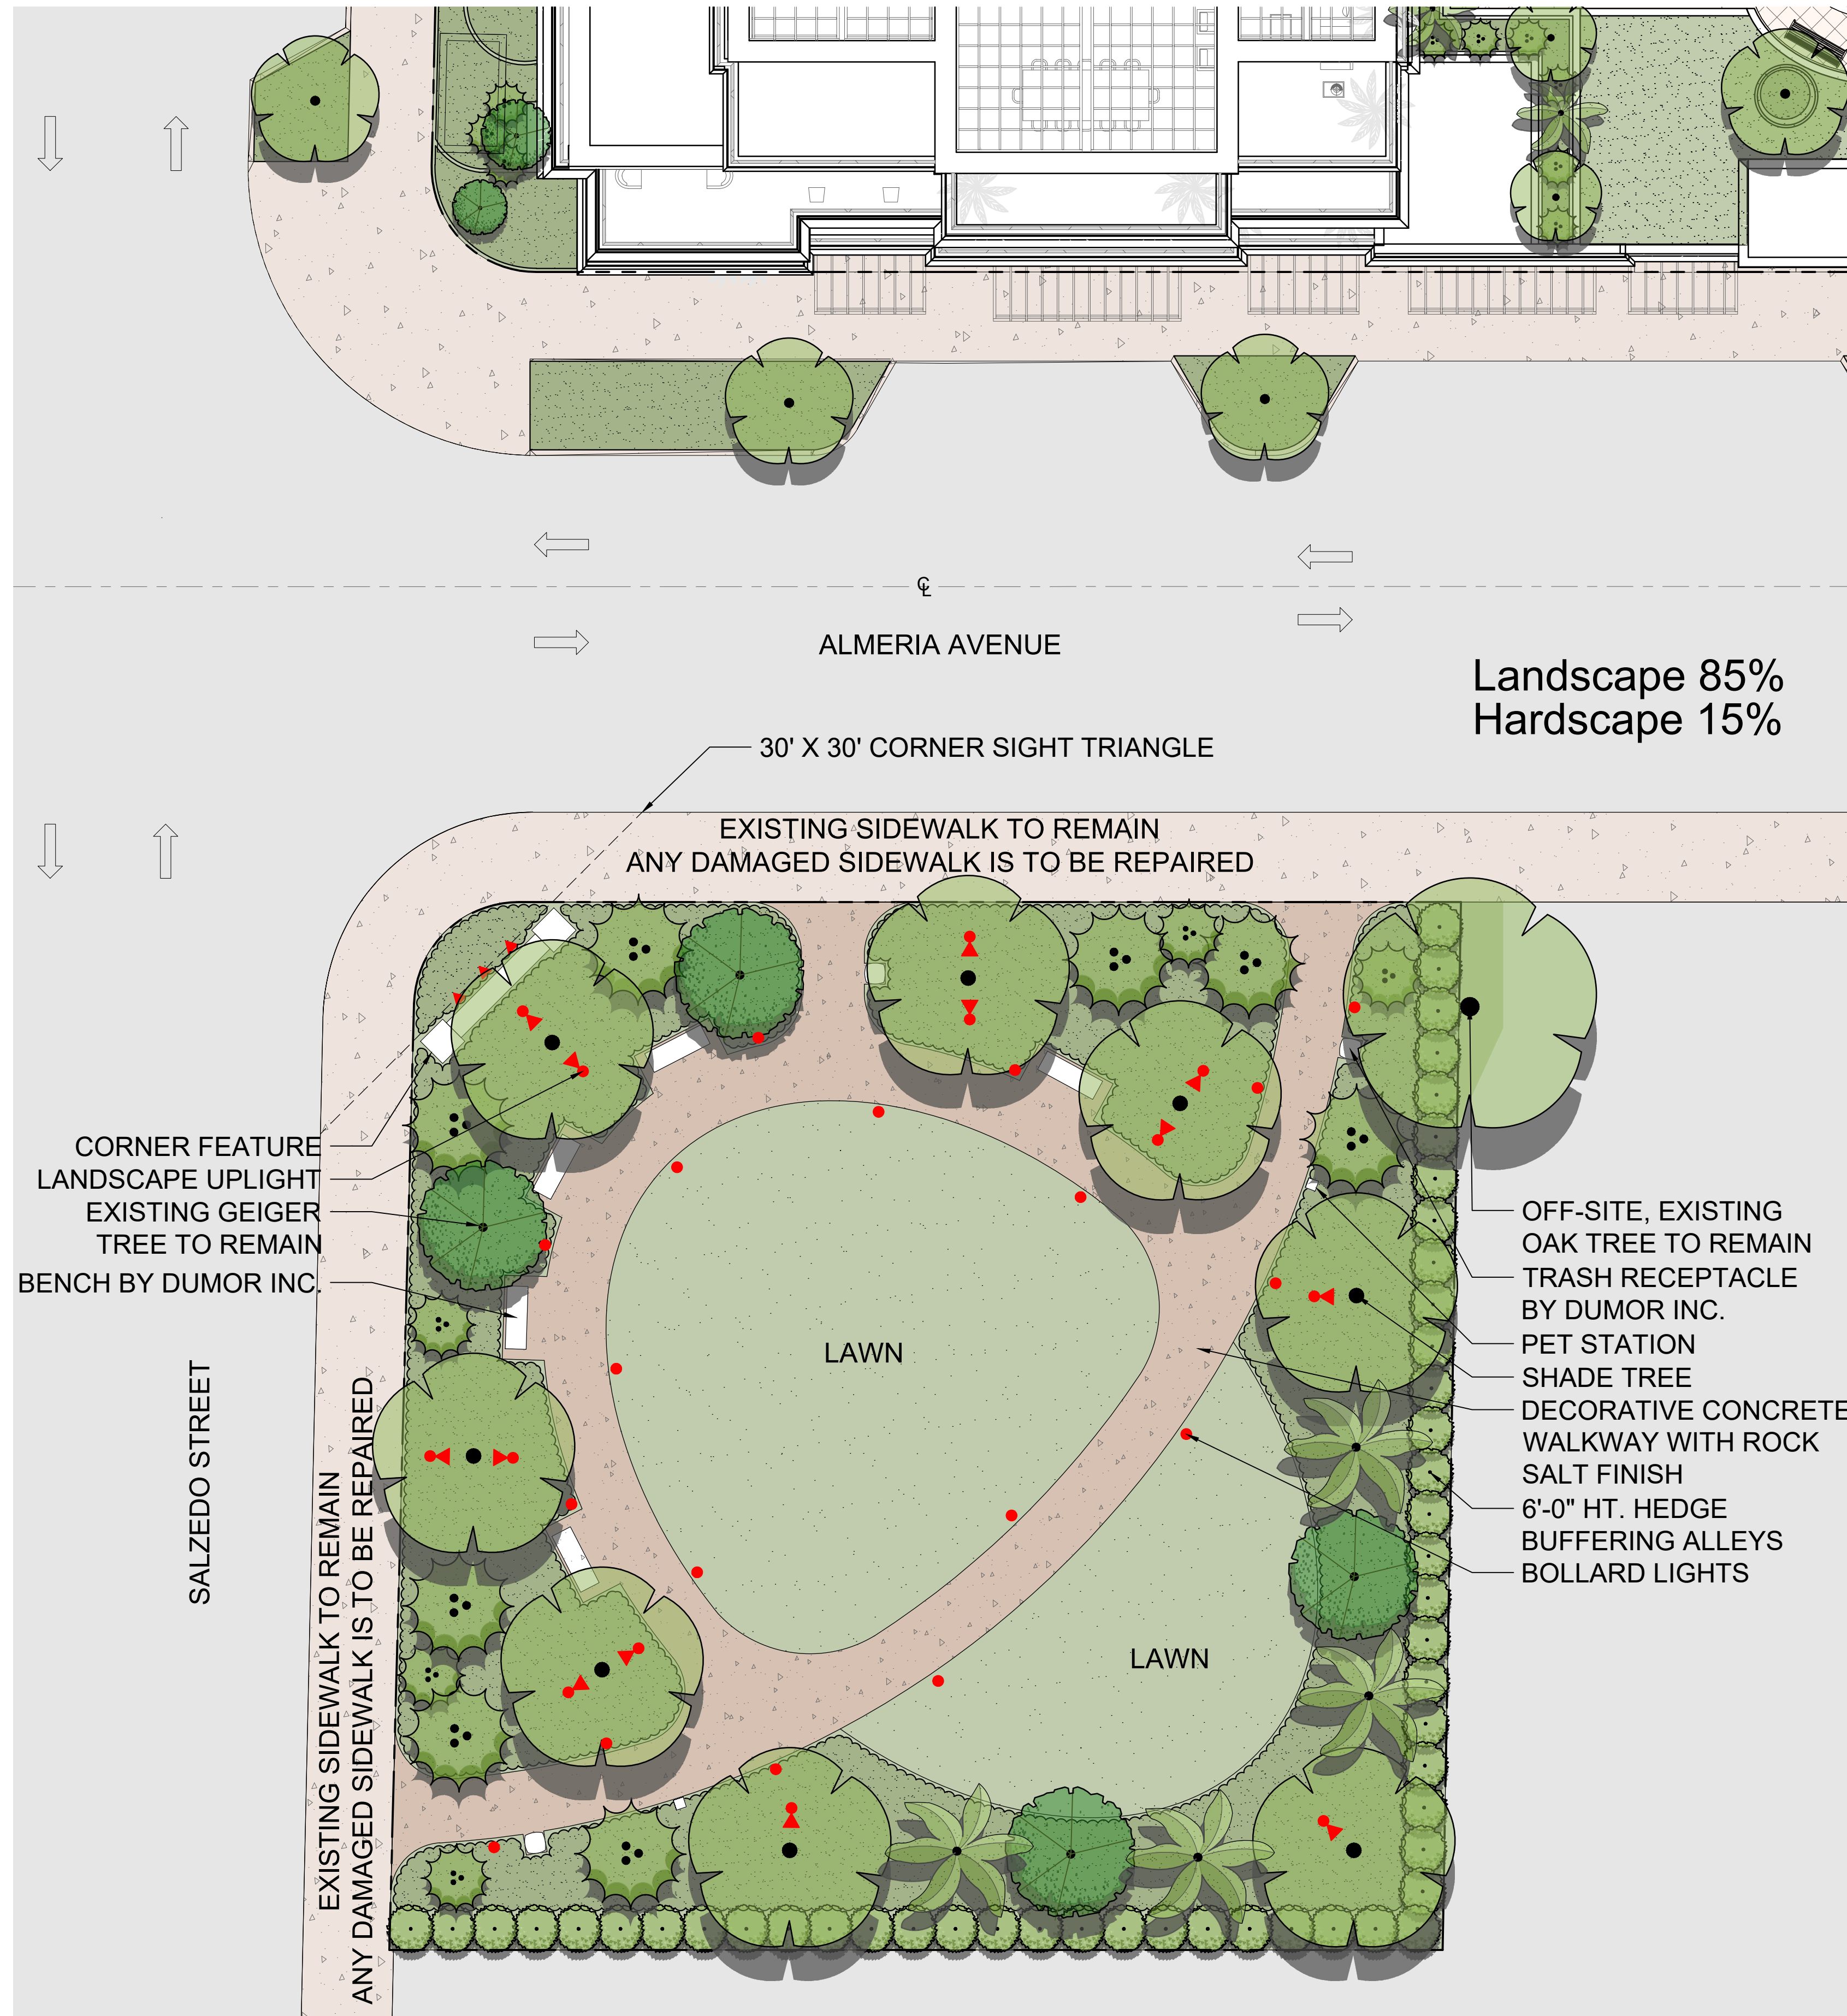

WALKING PATHS & OPEN LAWN WITH BENCHES, TRASH RECEPTACLES, AND PET STATION

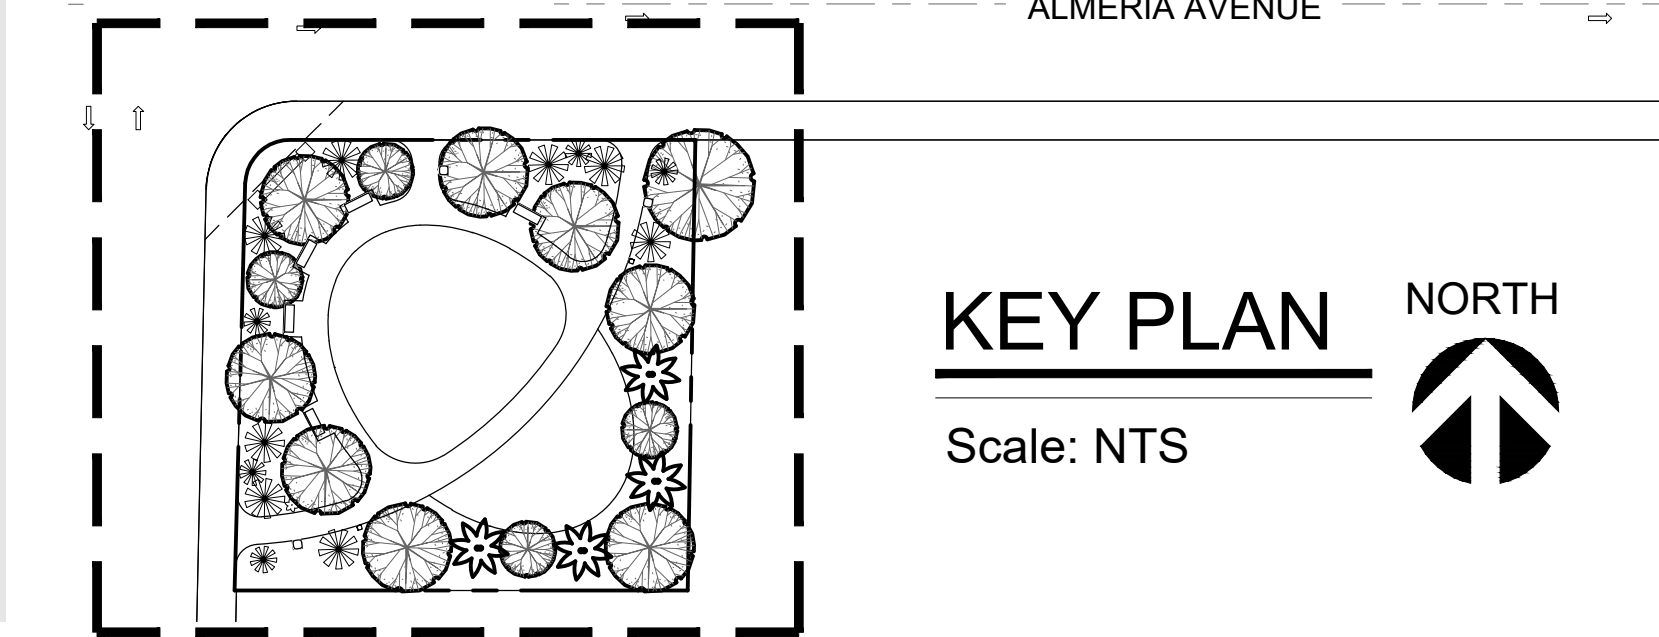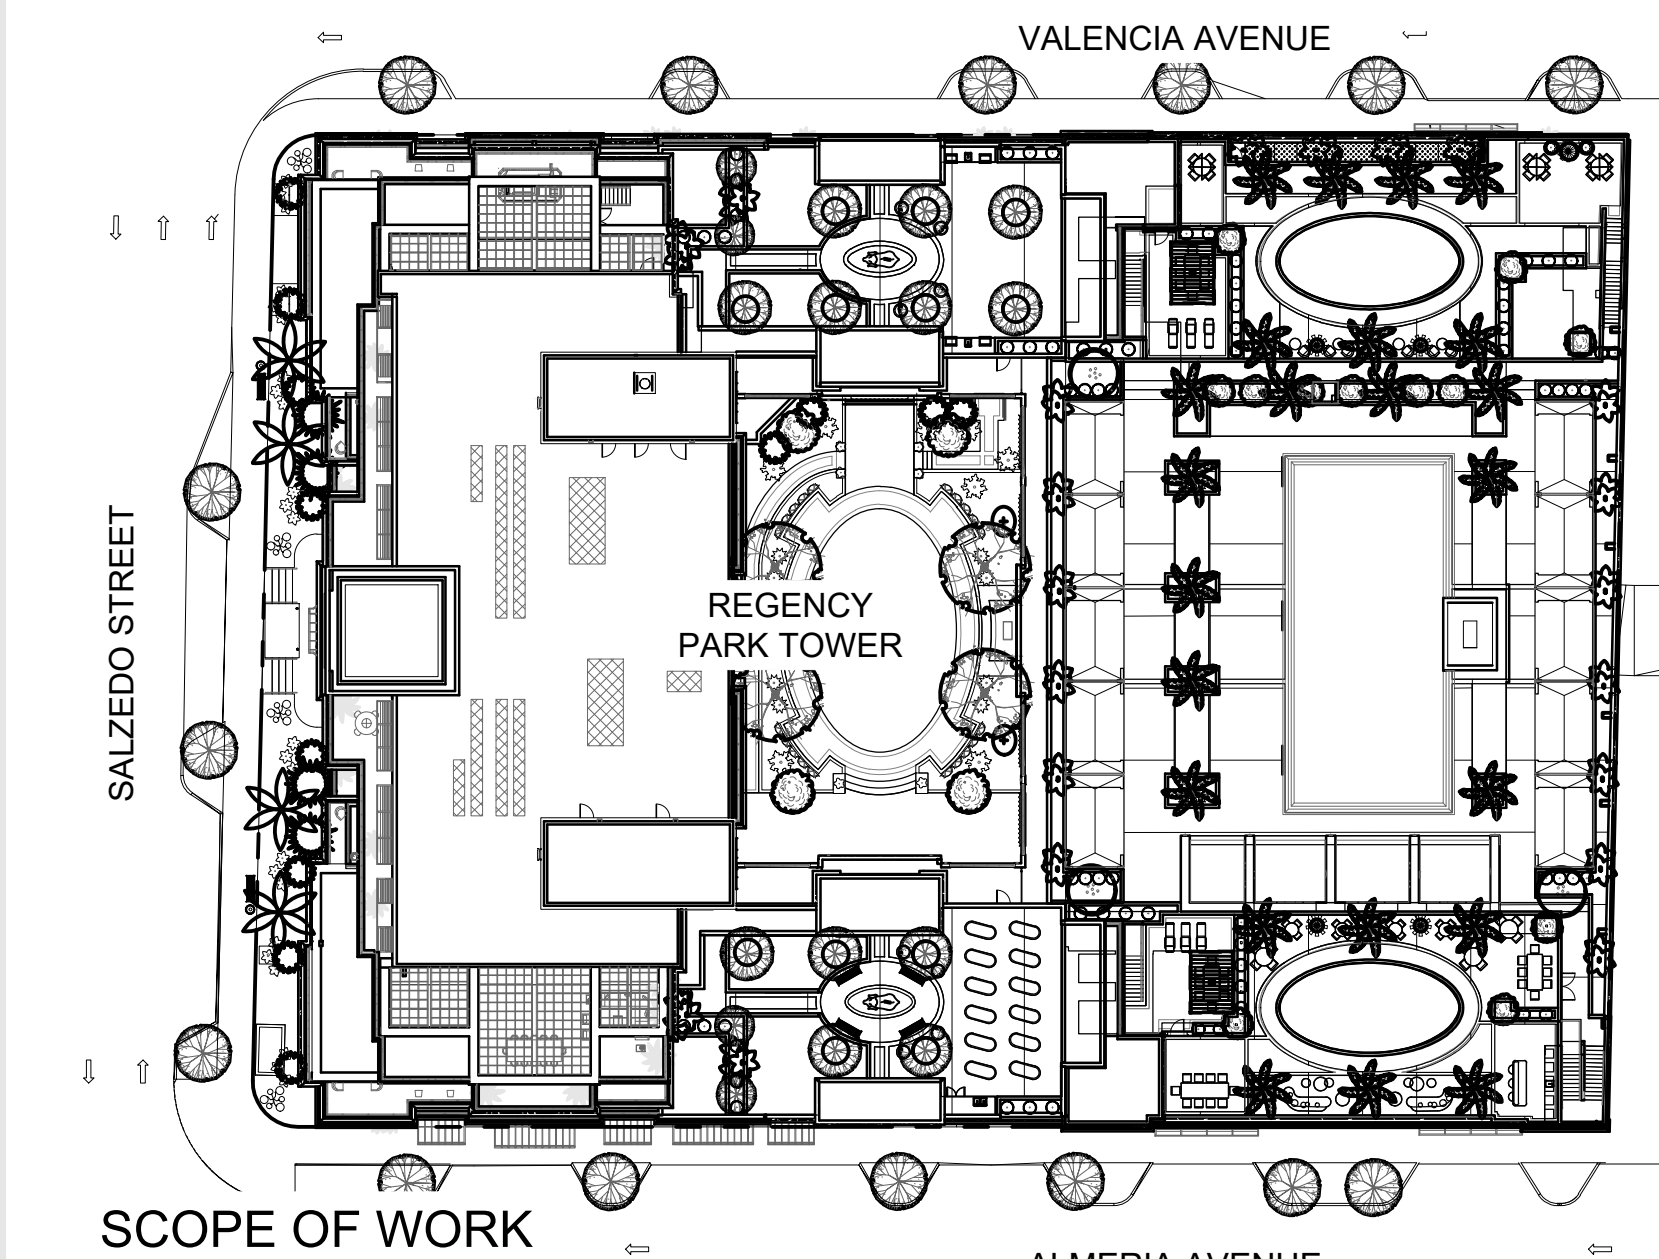

REGENCY PARC

Public Park Schematic Design

