

2025
520 UNIVERSITY DRIVE
DOG PARK




November 2025
City of Coral Gables

CORAL
GABLES
THE CITY BEAUTIFUL



PROJECT LOCATION



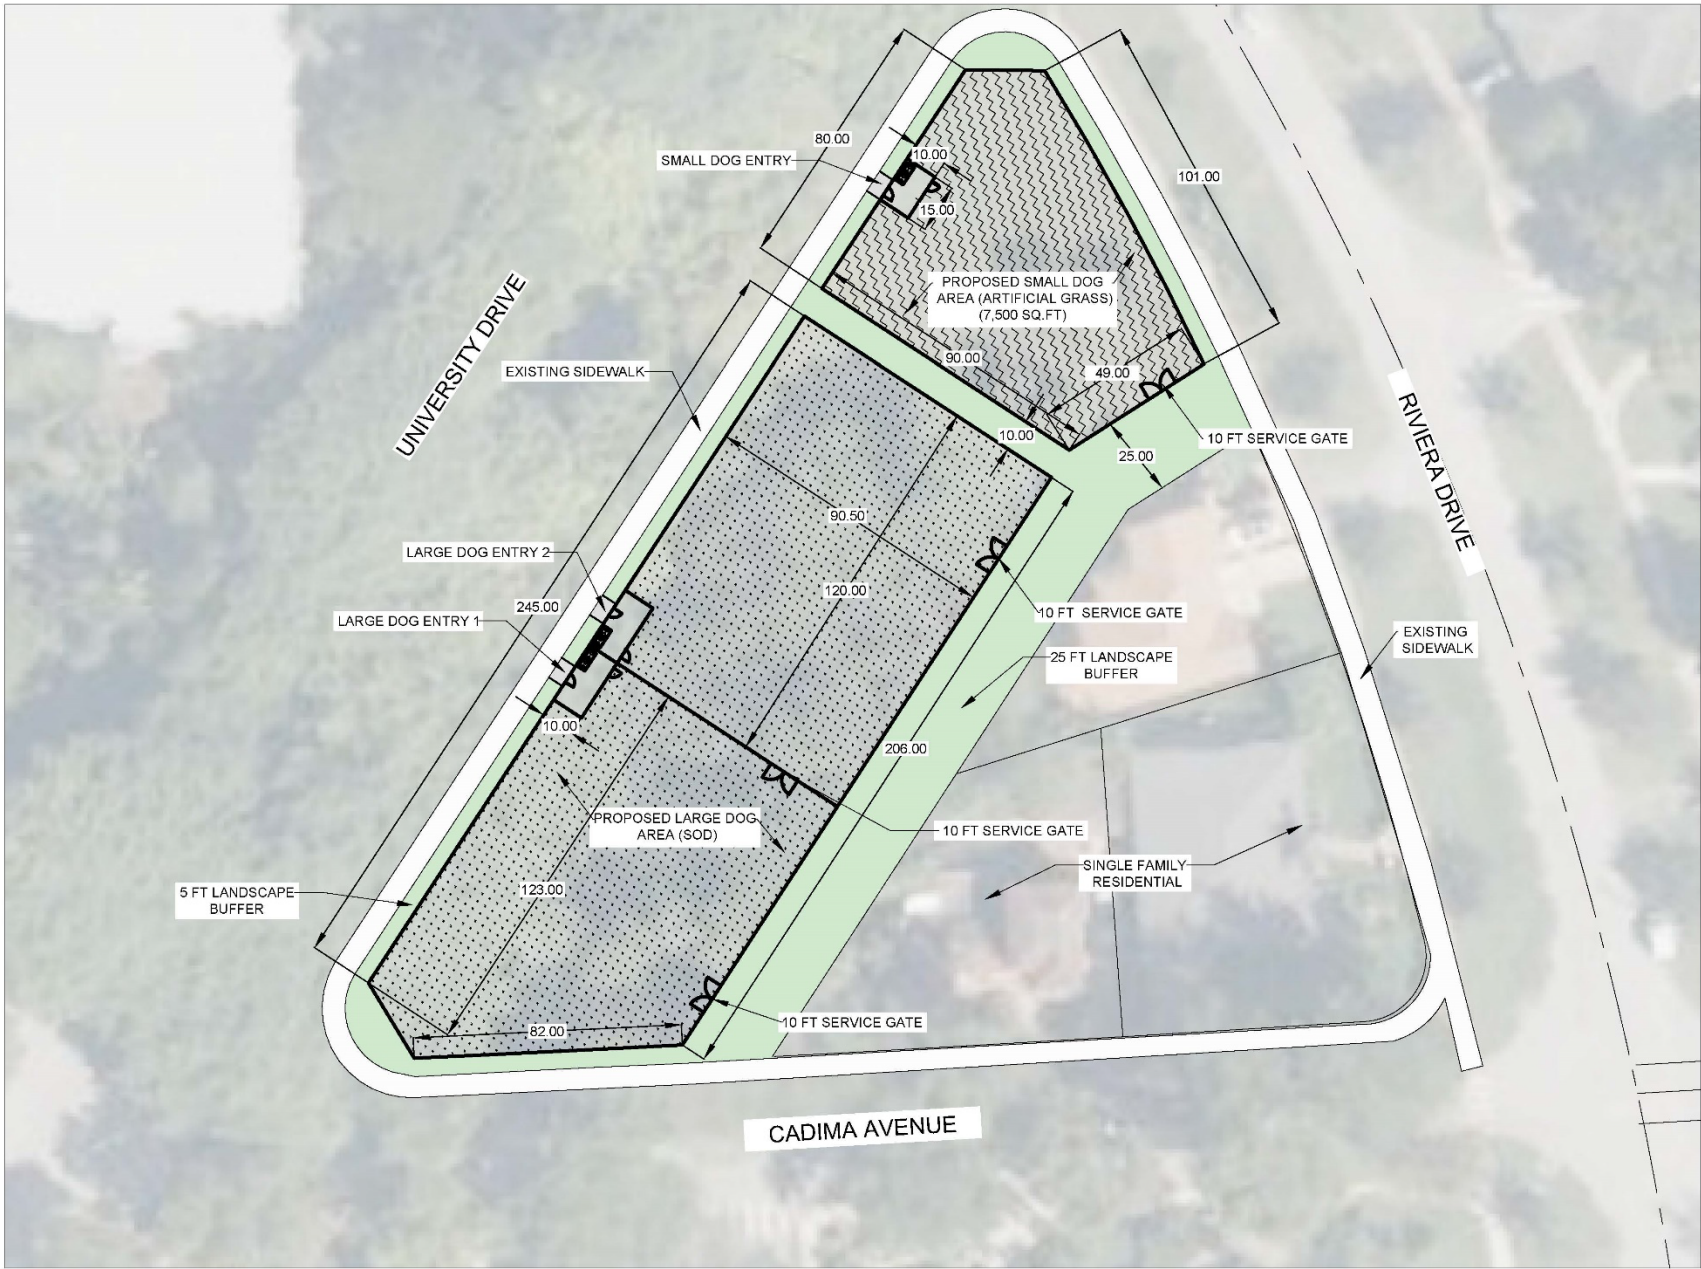

GRAPHIC SCALE 1/2"=1'-0"

MATERIALS SCHEDULE		
QTY	ITEM	SPECIFICATIONS
5 rolls (15' × 100')	A-SOD (K9 Grass Artificial Sod)	(7,500 total area)
50 Pallets	Sod	(21,350 total area)
1180 Linear feet	5 FT HT Aluminum Picket	Color: black-Park Standard

NOTE:
TO BE DESIGNED
1.DECORATIVE COLUMNS
2.LANDSCAPE PLANS/TREE DISPOSITION
3.IRRIGATION PLAN



DEPARTMENT OF PUBLIC WORKS
DIVISION OF ENGINEERING

UNIVERSITY DOG PARK
520 UNIVERSITY DRIVE

SHEET TITLE

CONCEPT PLAN


NO.	DATE	REVISIONS	BY:

ENGINEER OR ARCHITECT

CONSULTANT

PRO.NO.	DRAW	CHECK	APPR
F.B.	S.A.	D.B.	D.B.
	SCALE	DATE	
SHEET NO.		11/13/2025	
1 OF 1		FILE NO.	L-01

S:\2022\2024_LANDSCAPE DESIGN PROJECTS\CSOL-BARK PARK UNIVERSITY DRIVE Dog Park_REV 1.dwg [DOG PARK CONCEPT DESIGN] Nov 17, 2025 1:40pm SAROCHIA

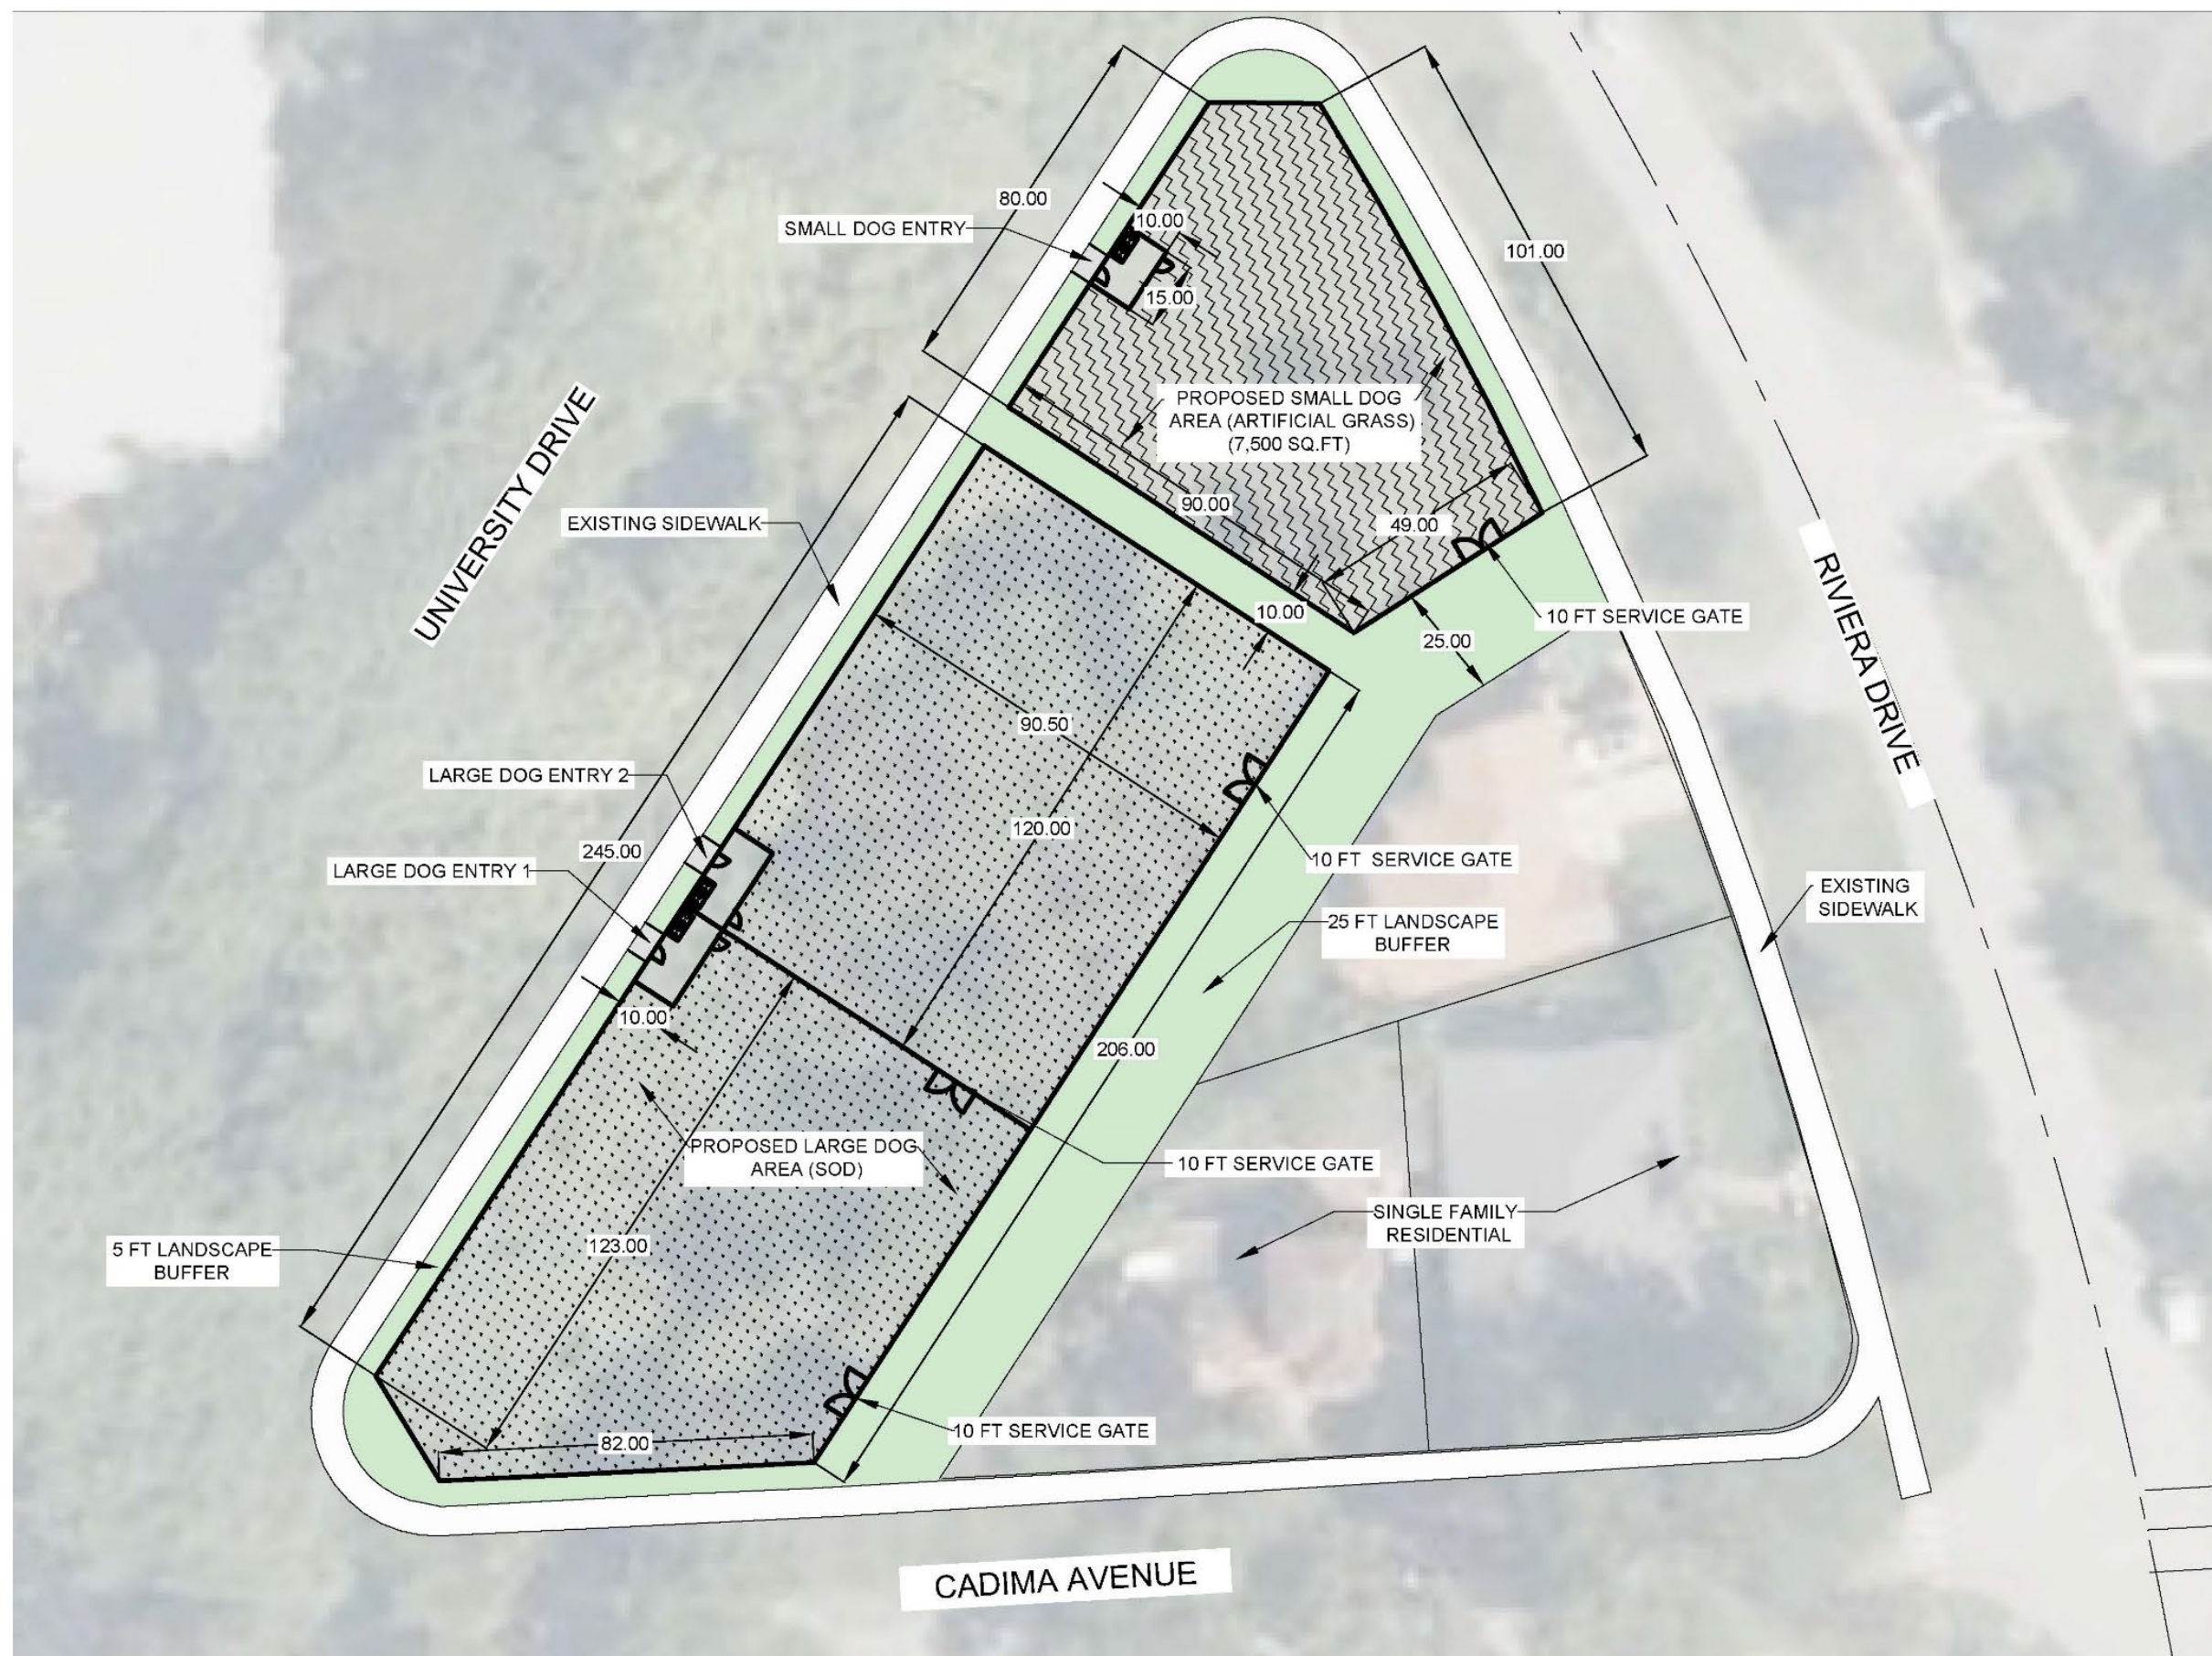

THANK YOU



CORAL
GABLES
THE CITY BEAUTIFUL

