




01 3800 GRANADA BLVD.
G-003



02 3800 GRANADA BLVD.
G-003

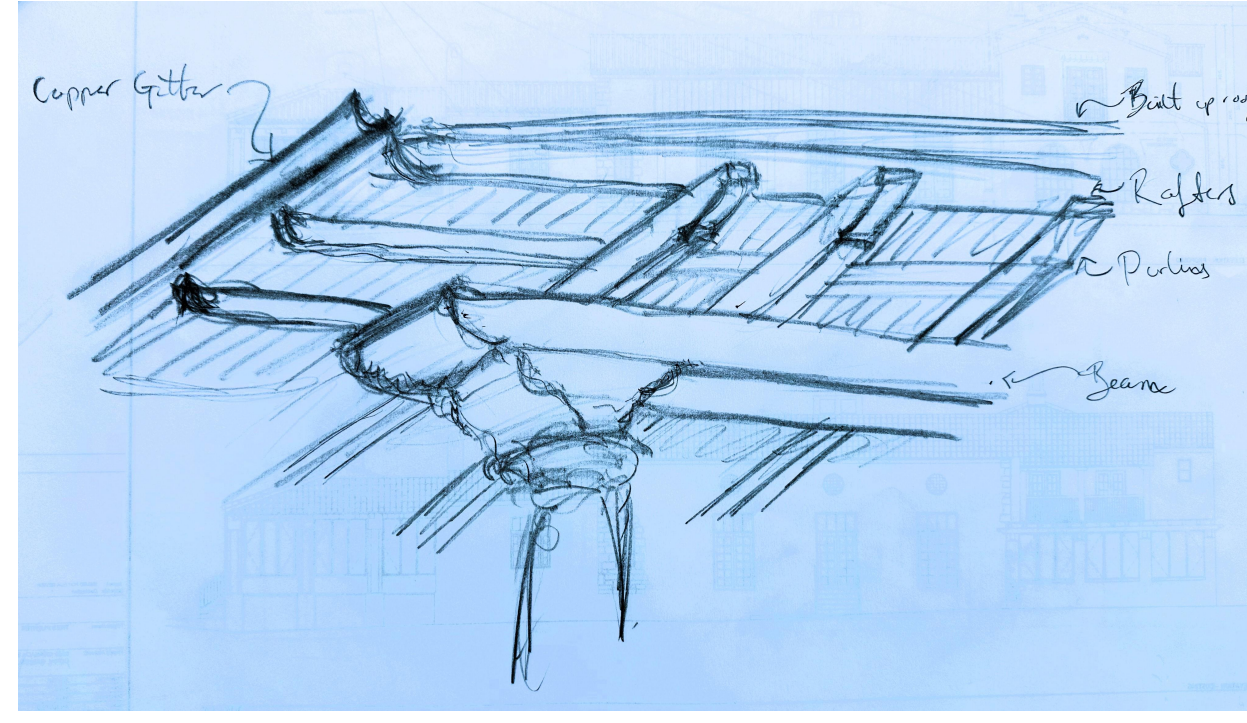

12 OWNER REFERENCE IMAGE
G-003



03 3807 GRANADA BLVD.
G-003



04 3903 GRANADA BLVD.
G-003



05 3900 GRANADA BLVD.
G-003




06 3720 GRANADA BLVD.
G-003



07 3800 GRANADA BLVD.
G-003



11 REAR TERRACE SKETCH AND REFERENCE IMAGES
G-003

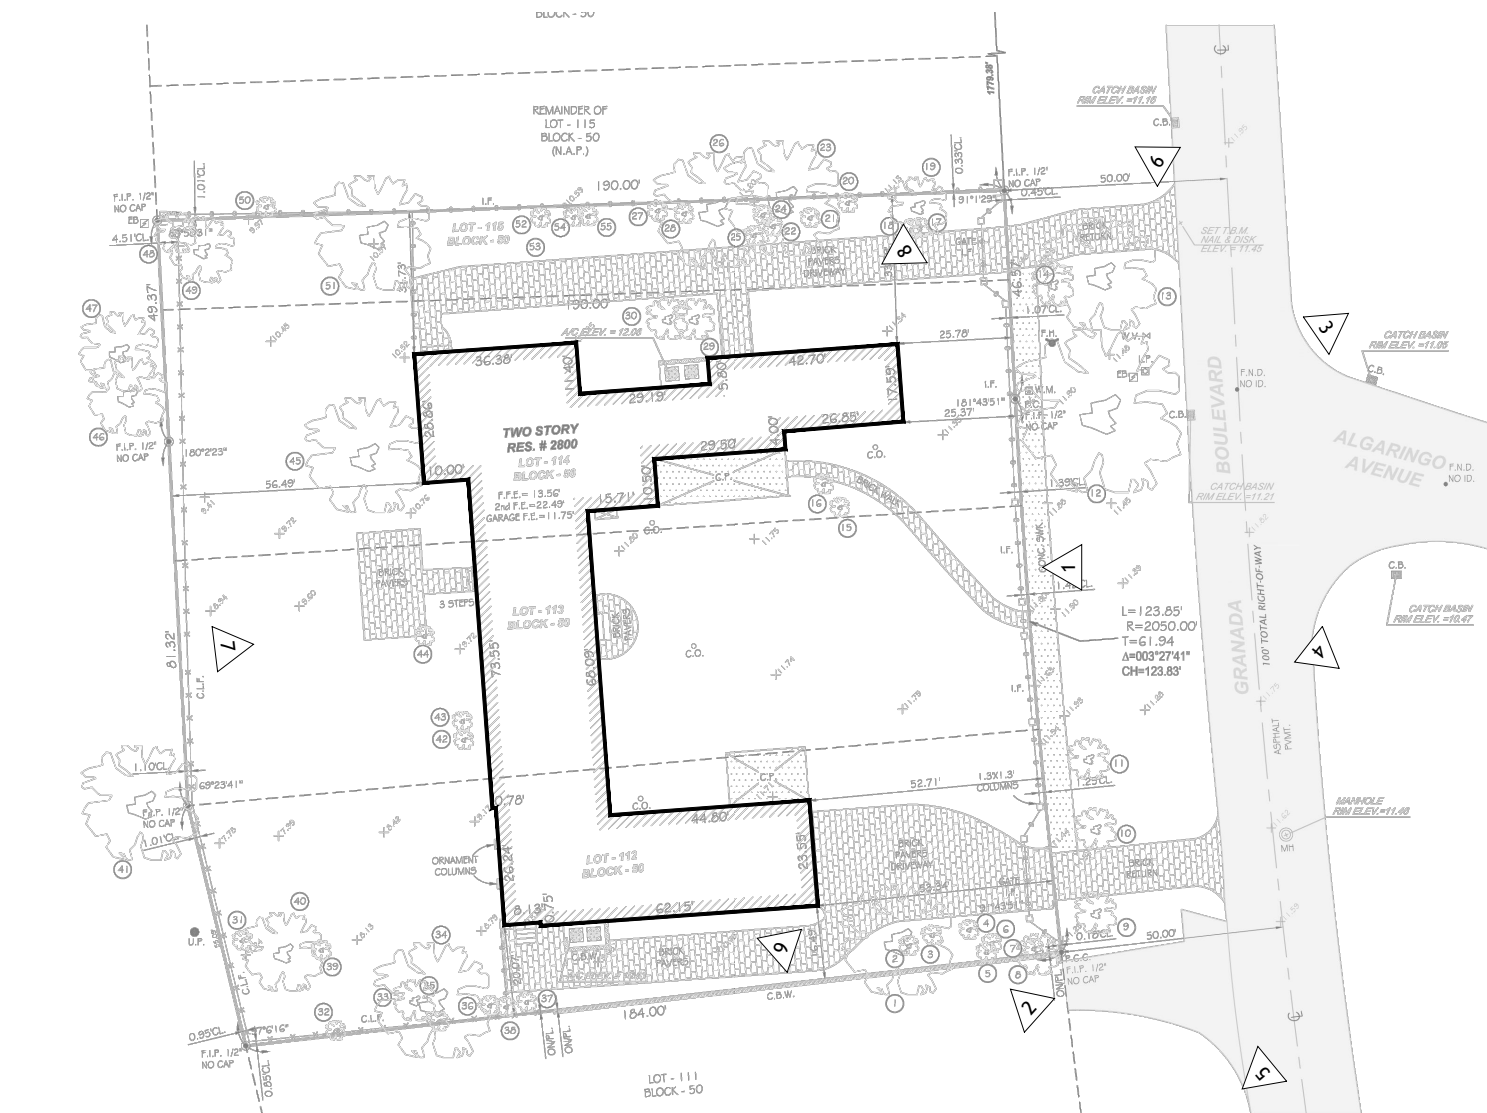

12 BUILDING CONTEXT PHOTOGRAPHS
G-003

N.T.S.



08 3800 GRANADA BLVD.
G-003



09 3800 GRANADA BLVD.
G-003

PROJECT
TRES PUENTES
3800 GRANADA BLVD.
CORAL GABLES, FL 33134

DATE
MAY 31, 2024

PROJECT NO.
2024-05

O. CARRERA, AIA
AR99253

SHEET NO.

G-003

SEAL

DRAWING TITLE
BUILDING PHOTOS