


CORAL GABLES - ARTS CENTER current North Elevation



AGAVE Holdings, LLC - 2901 Ponce de Leon Blvd.

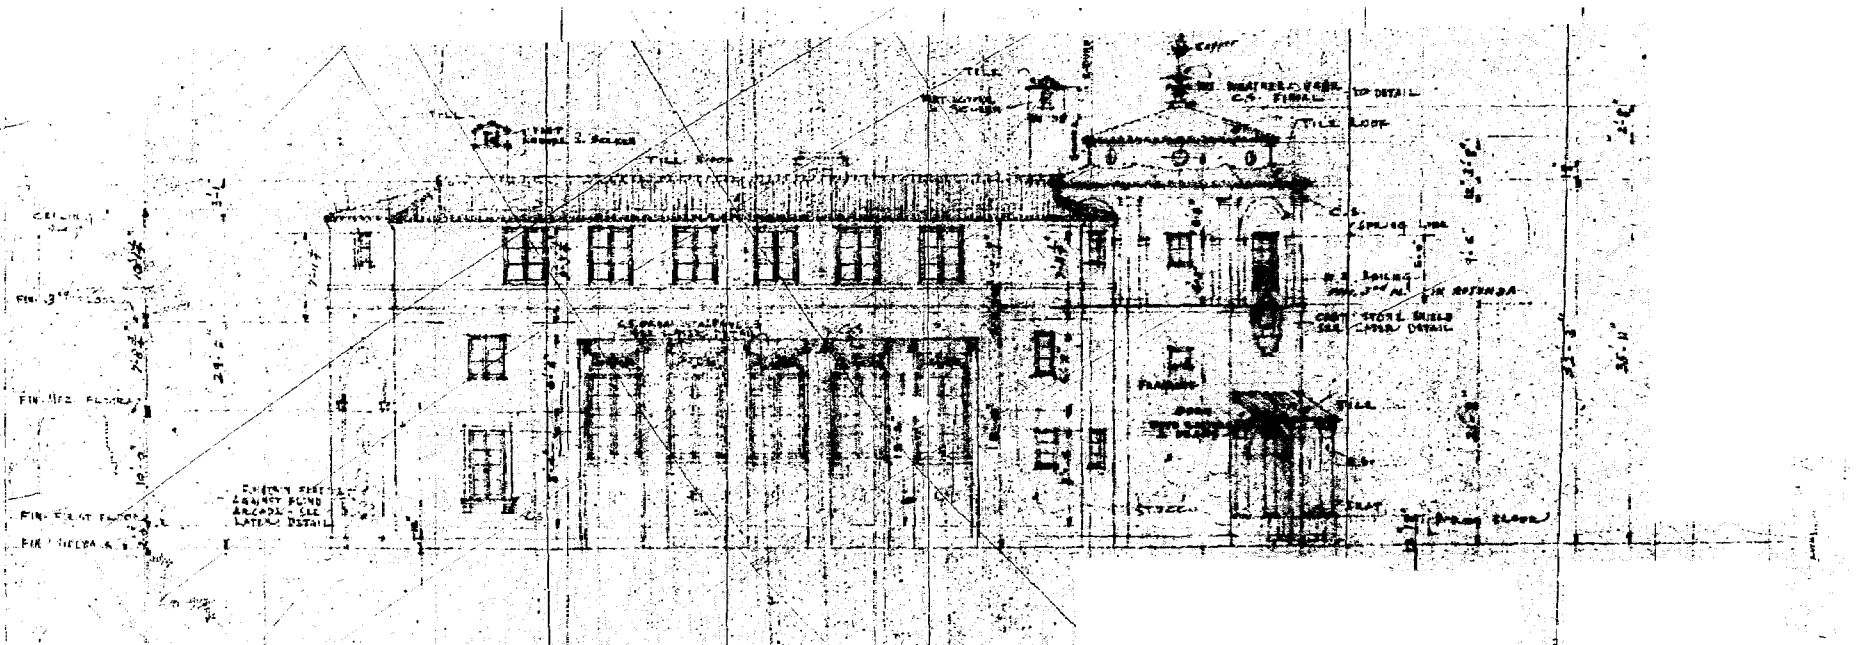

NORTH ELEVATION
SCALE 1/8" = 1'-0"

NOTE: ALL DIMENSIONS OF WINDOWS AND DOOR OPENINGS TAKEN FROM FIN. FLOOR LINE TO TOP LINE OF SASH. SEE TITLE PAGE, P. 122.

DATE	ARTS CENTER BUILDING
6-11-52	BLOCK 24 PLATS SECTION
	CORAL GABLES - FLORIDA
MADE BY	
S. C.	PREPARED BY PAUL WEAVER
	SUPERVISING ARCHITECT
	CORAL GABLES - FLORIDA

CORAL GABLES - ARTS CENTER current 1st-Floor North Wing [Consulting room]



AGAVE Holdings, LLC - 2901 Ponce de Leon Blvd.

1246

GENERAL NOTES


1. ALL DIMENSIONS ARE TAKEN FROM ROUGH
2. ALL OUTSIDE WALLS ARE TO BE PURROD
3. ALL FLOORS TO BE OF CEMENT FILL UNLESS OTHERWISE NOTED.
4. MAIN STAIRS TO BE OF BURNT GAST STONE LOIN RISERS AND TREADS. ALSO W.I. HANDING. ALL AS TO BE DETAILED.
5. SMALL SPIRAL STAIRS TO BE 3/4" IN DIAMETER CLEAR.
6. 1ST & 2ND FLOOR WINDOWS TO HAVE 12" HIGH CONTINUOUS BEAM ALL AROUND THE BUILDING. THICKNESS SAME AS WALLS
7. ALL TRILETS TO HAVE CEMENT FLOOR 4 REINERS CEMENT. WAINSCOT
8. ALL CONC. LINTELS OVER OPENINGS OF 4'-0" OR LESS TO HAVE 2-# REBS. LARGER OPENINGS TO HAVE 4-# REBS. FOR BEAMS OVER 6'-0" SEE DETAIL LATER
9. ALL ELEC. LIGHTS & PLUGS TO BE 12" W/RTS.
10. ALL EAVES TO HAVE SCREENED VENTS EVERY 3" BY 3"
11. ALL ROOF INTERSECTIONS WITH CHIMNEY ETC. TO BE FLASH WITH COPPER

LEGEND

- ELECTRICAL**
 CIL. SOCKET
 WALL OUTLET
 FLOOR PLUG
 WALL PLUG
 ELEC. BELL PUSH
 ELECTRIC BELL
 PANEL BOARD

- PLUMBING**
 1/2" DE. BIBBS
 WATER CON. FOR FOUNT.
 SINK
 SINK

- MATERIALS**
 CEMENT BLOCK
 STEEL PARTITION
 BRICK
 CONCRETE
 CAST STONE

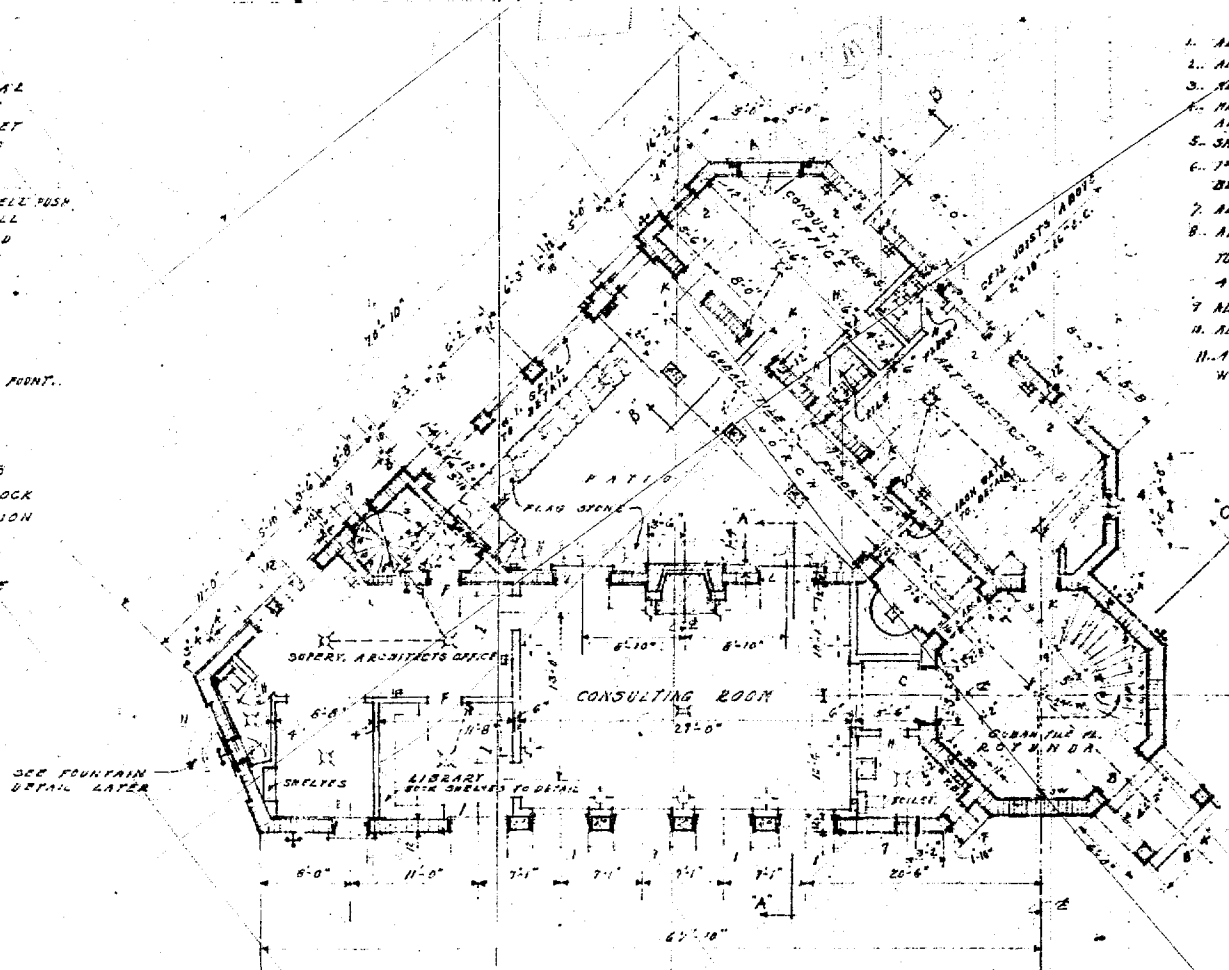


FIRST FLOOR PLAN
 SCALE 1/4" = 1'-0"

REV. 1/1/24
 DATE 1/1/24
 6-1125
 DRAWN BY
 CHECKED BY
 SUPERVISING ARCHITECT
 GENERAL CONTRACTOR

102

SHEET


0

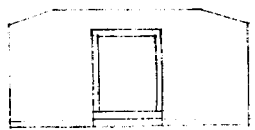


SECTION "A-A"
LOOKING TOWARD ROTUNDA.



WOOD PANEL DOOR
TO DETAIL.

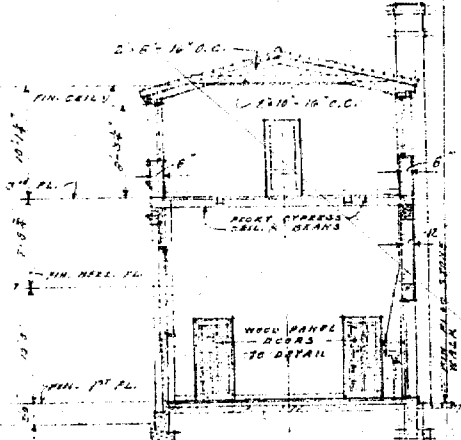


SECTION A-A
THRU CONSULTING ROOM

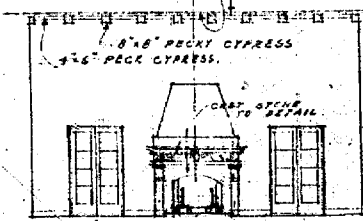


ELEVATION OF FIREPLACE
IN CONSULTING ROOM

SEE DETAIL

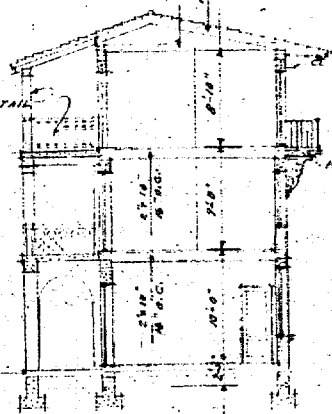

SECTION B-B
SCALE $\frac{1}{4}'' = 1'-0''$

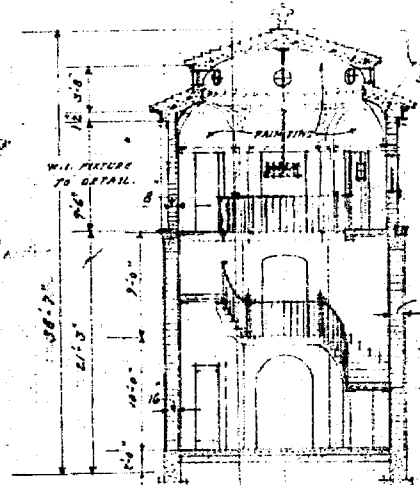

SECTION C-C THRU ROTUNDA
SCALE $\frac{1}{8}'' = 1'-0''$

NONOLLY KEINE GEKOPFT
SEE DETAIL LATER FOR
REINFORCEMENTS.

W.I. GATE
TO DETAIL.
SEE PLAN FOR POSITION


DATE	ARTS CENTER BUILDING	sheet
6-11-25	BLOCK 24. CRAFT SECTION	102
	CORAL GABLES FLORIDA	
DRAWN BY	PHINEAS E. PAIST. A.I.A.	SHEET
V. B.	SUPERVISING ARCHITECT	10
	CORAL GABLES FLORIDA	

CORAL GABLES - ARTS CENTER current SouthEast Elevation



AGAVE Holdings, LLC - 2901 Ponce de Leon Blvd.

1246

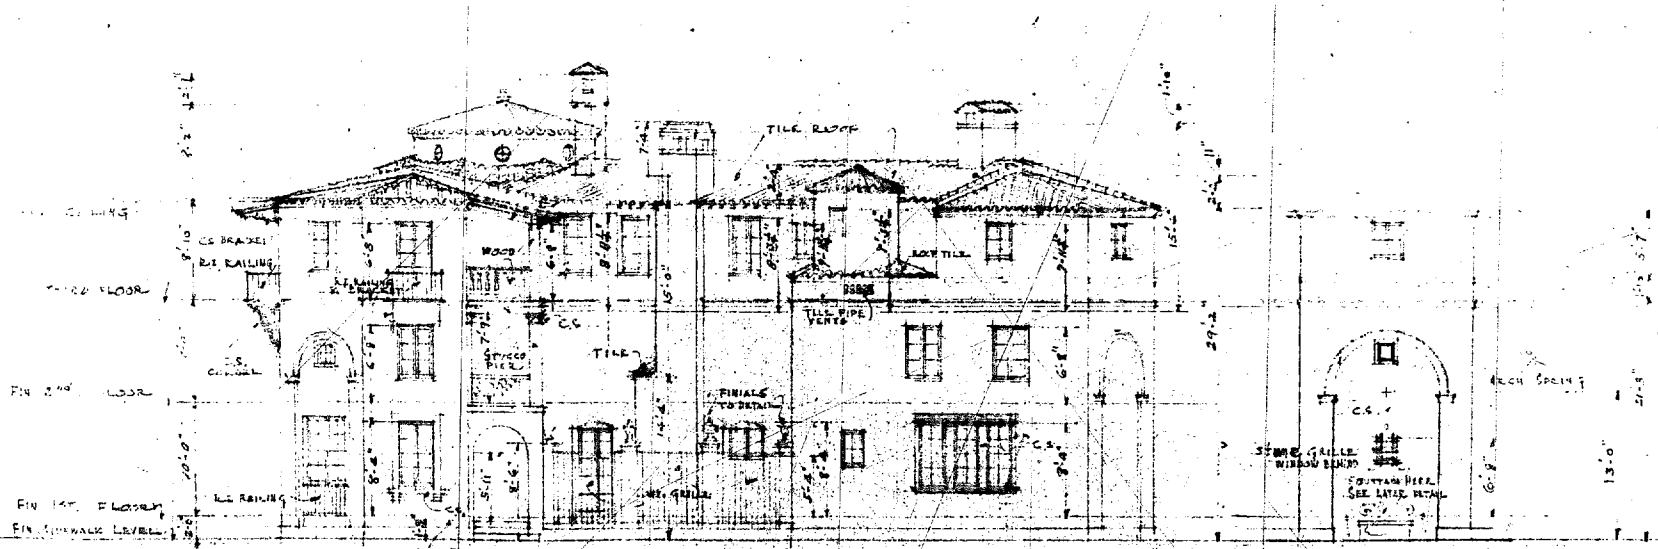

SOUTH - EAST ELEVATION

SCALE 1/8" = 1'-0"

NOTE: ALL DIMENSIONS OF OPENINGS TO FINISHED FLOOR LINE TO TOP SASH - SEE SCHEDULE FOR

DATE 6-11-25	ARTS CENTER BUILDING BLOCK 24 CRAFTS SECTION CORAL GABLES FLORIDA
DRAWN BY S.C.	PHINIAS E. PAIST - MIA - SUPERVISING ARCHITECT CORAL GABLES FLORIDA