

# LINK AT DOUGLAS STATION

3060 SW 37 COURT, Miami, FL 33146

## PHASE I ROUNDABOUT LANDSCAPE PLAN


### ARQUITECTONICA GEO

LANDSCAPE ARCHITECTS

2900 OAK AVENUE  
MIAMI, FLORIDA 33133  
PHONE: 305.372.1812 FAX: 305.372.1175  
WEBSITE: www.arquitectonicageo.com

#### SHEET INDEX

Sheet Number	Sheet Name
L0A-00	SHEET INDEX
L1A-10	OVERALL LANDSCAPE PLAN
L1A-20	ENLARGED ROUNDABOUT LANDSCAPE PLAN
L1A-21	ENLARGED RUIZ AVE. LANDSCAPE PLAN
LIRA-10	IRRIGATION PLAN

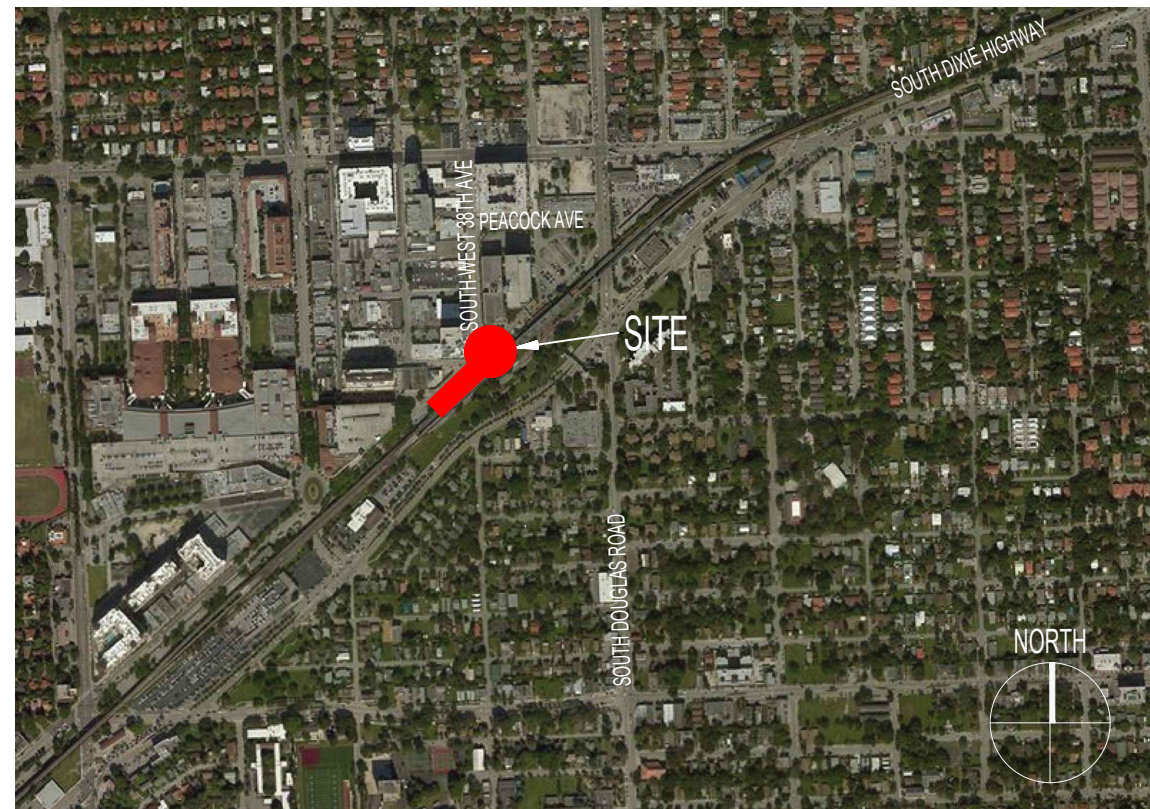

VICINITY MAP

### ARQUITECTONICA GEO


2900 Oak Avenue, Miami, FL 33133  
T 305.372.1812 F 305.372.1175

No copies, transmissions, reproductions, or electronic manipulation of any portion of these drawings in whole or in part are to be made without the express written permission of Arquitectonica International. All designs indicated in these drawings are property of Arquitectonica International. All copyrights reserved (c) 2019.

ROUNDABOUT LANDSCAPE  
DOUGLAS STATION - PHASE 1  
CORAL GABLES, FLORIDA

DATE:  
03/14/2019

L0A-00

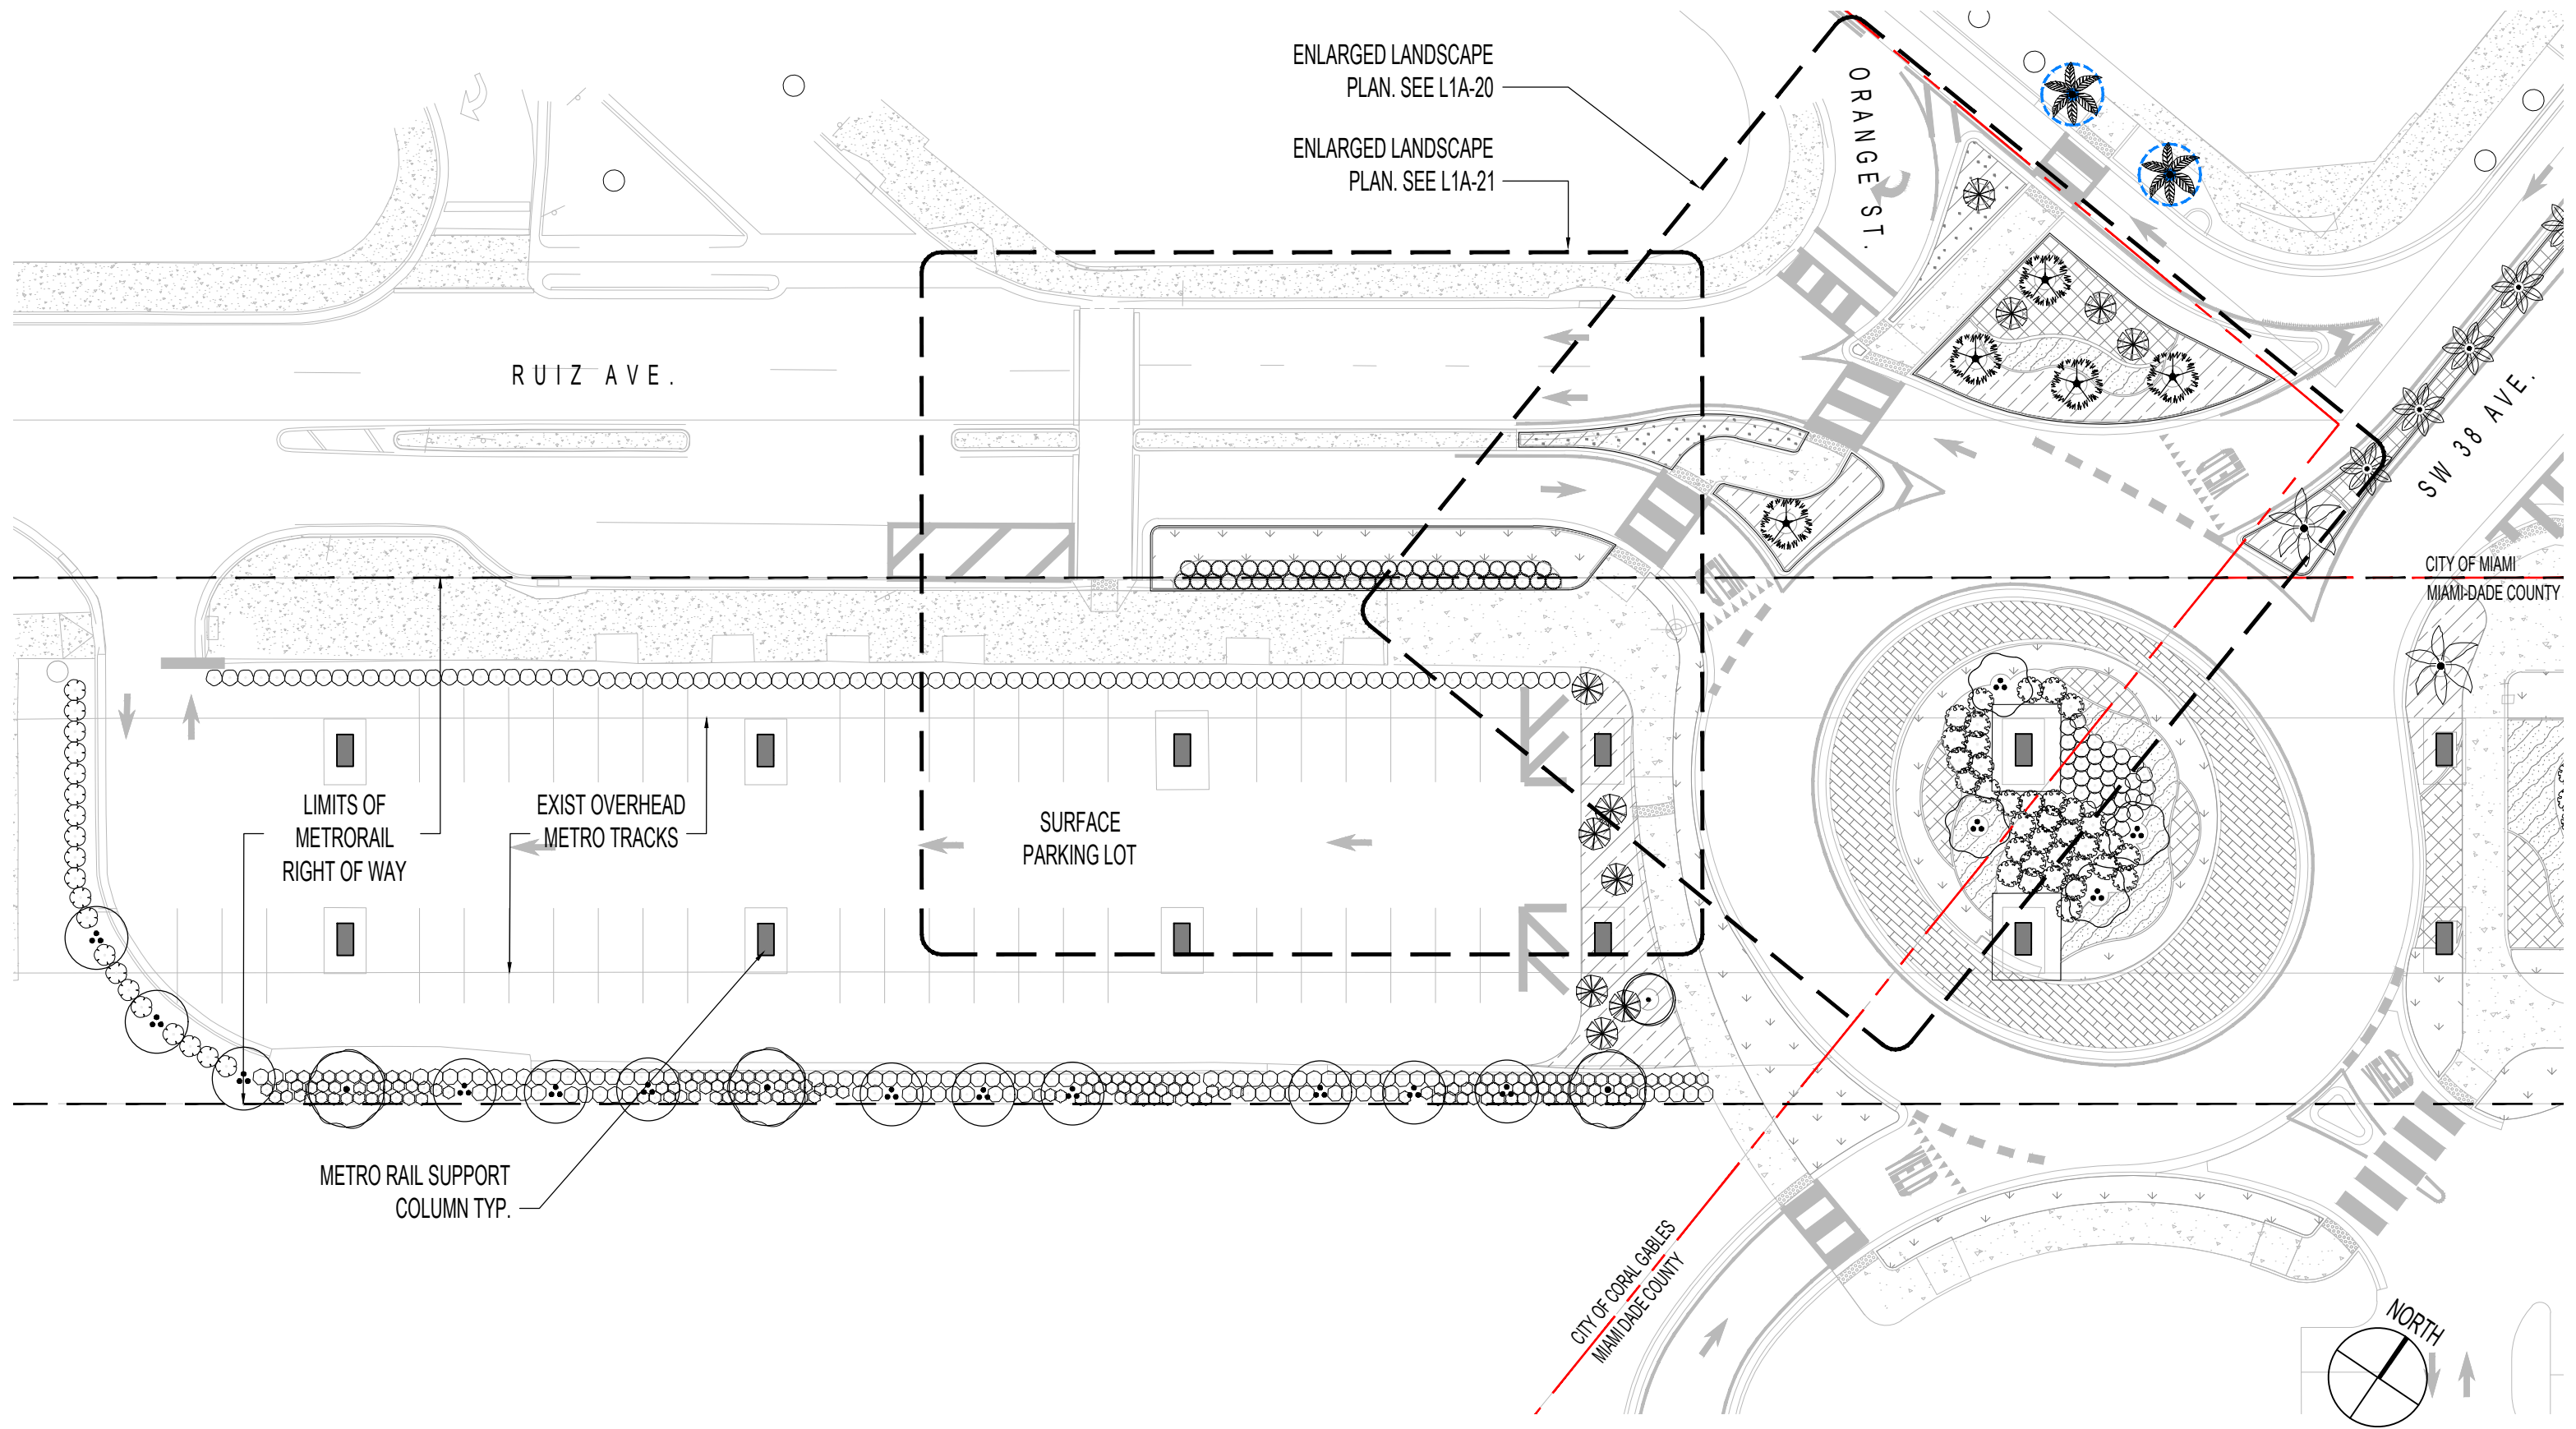

**ARQUITECTONICA GEO**

2900 Oak Avenue, Miami, FL 33133  
 T 305.372.1812 F 305.372.1175

No copies, transmissions, reproductions, or electronic manipulation of any portion of these drawings in whole or in part are to be made without the express written permission of Arquitectonica International. All designs indicated in these drawings are property of Arquitectonica International. All copyrights reserved (c) 2019.


**ROUNDAABOUT LANDSCAPE  
 DOUGLAS STATION - PHASE 1  
 CORAL GABLES, FLORIDA**

SCALE: 1" = 30'

**OVERALL LANDSCAPE PLAN**

DATE:  
 03/14/2019

**L1A-10**

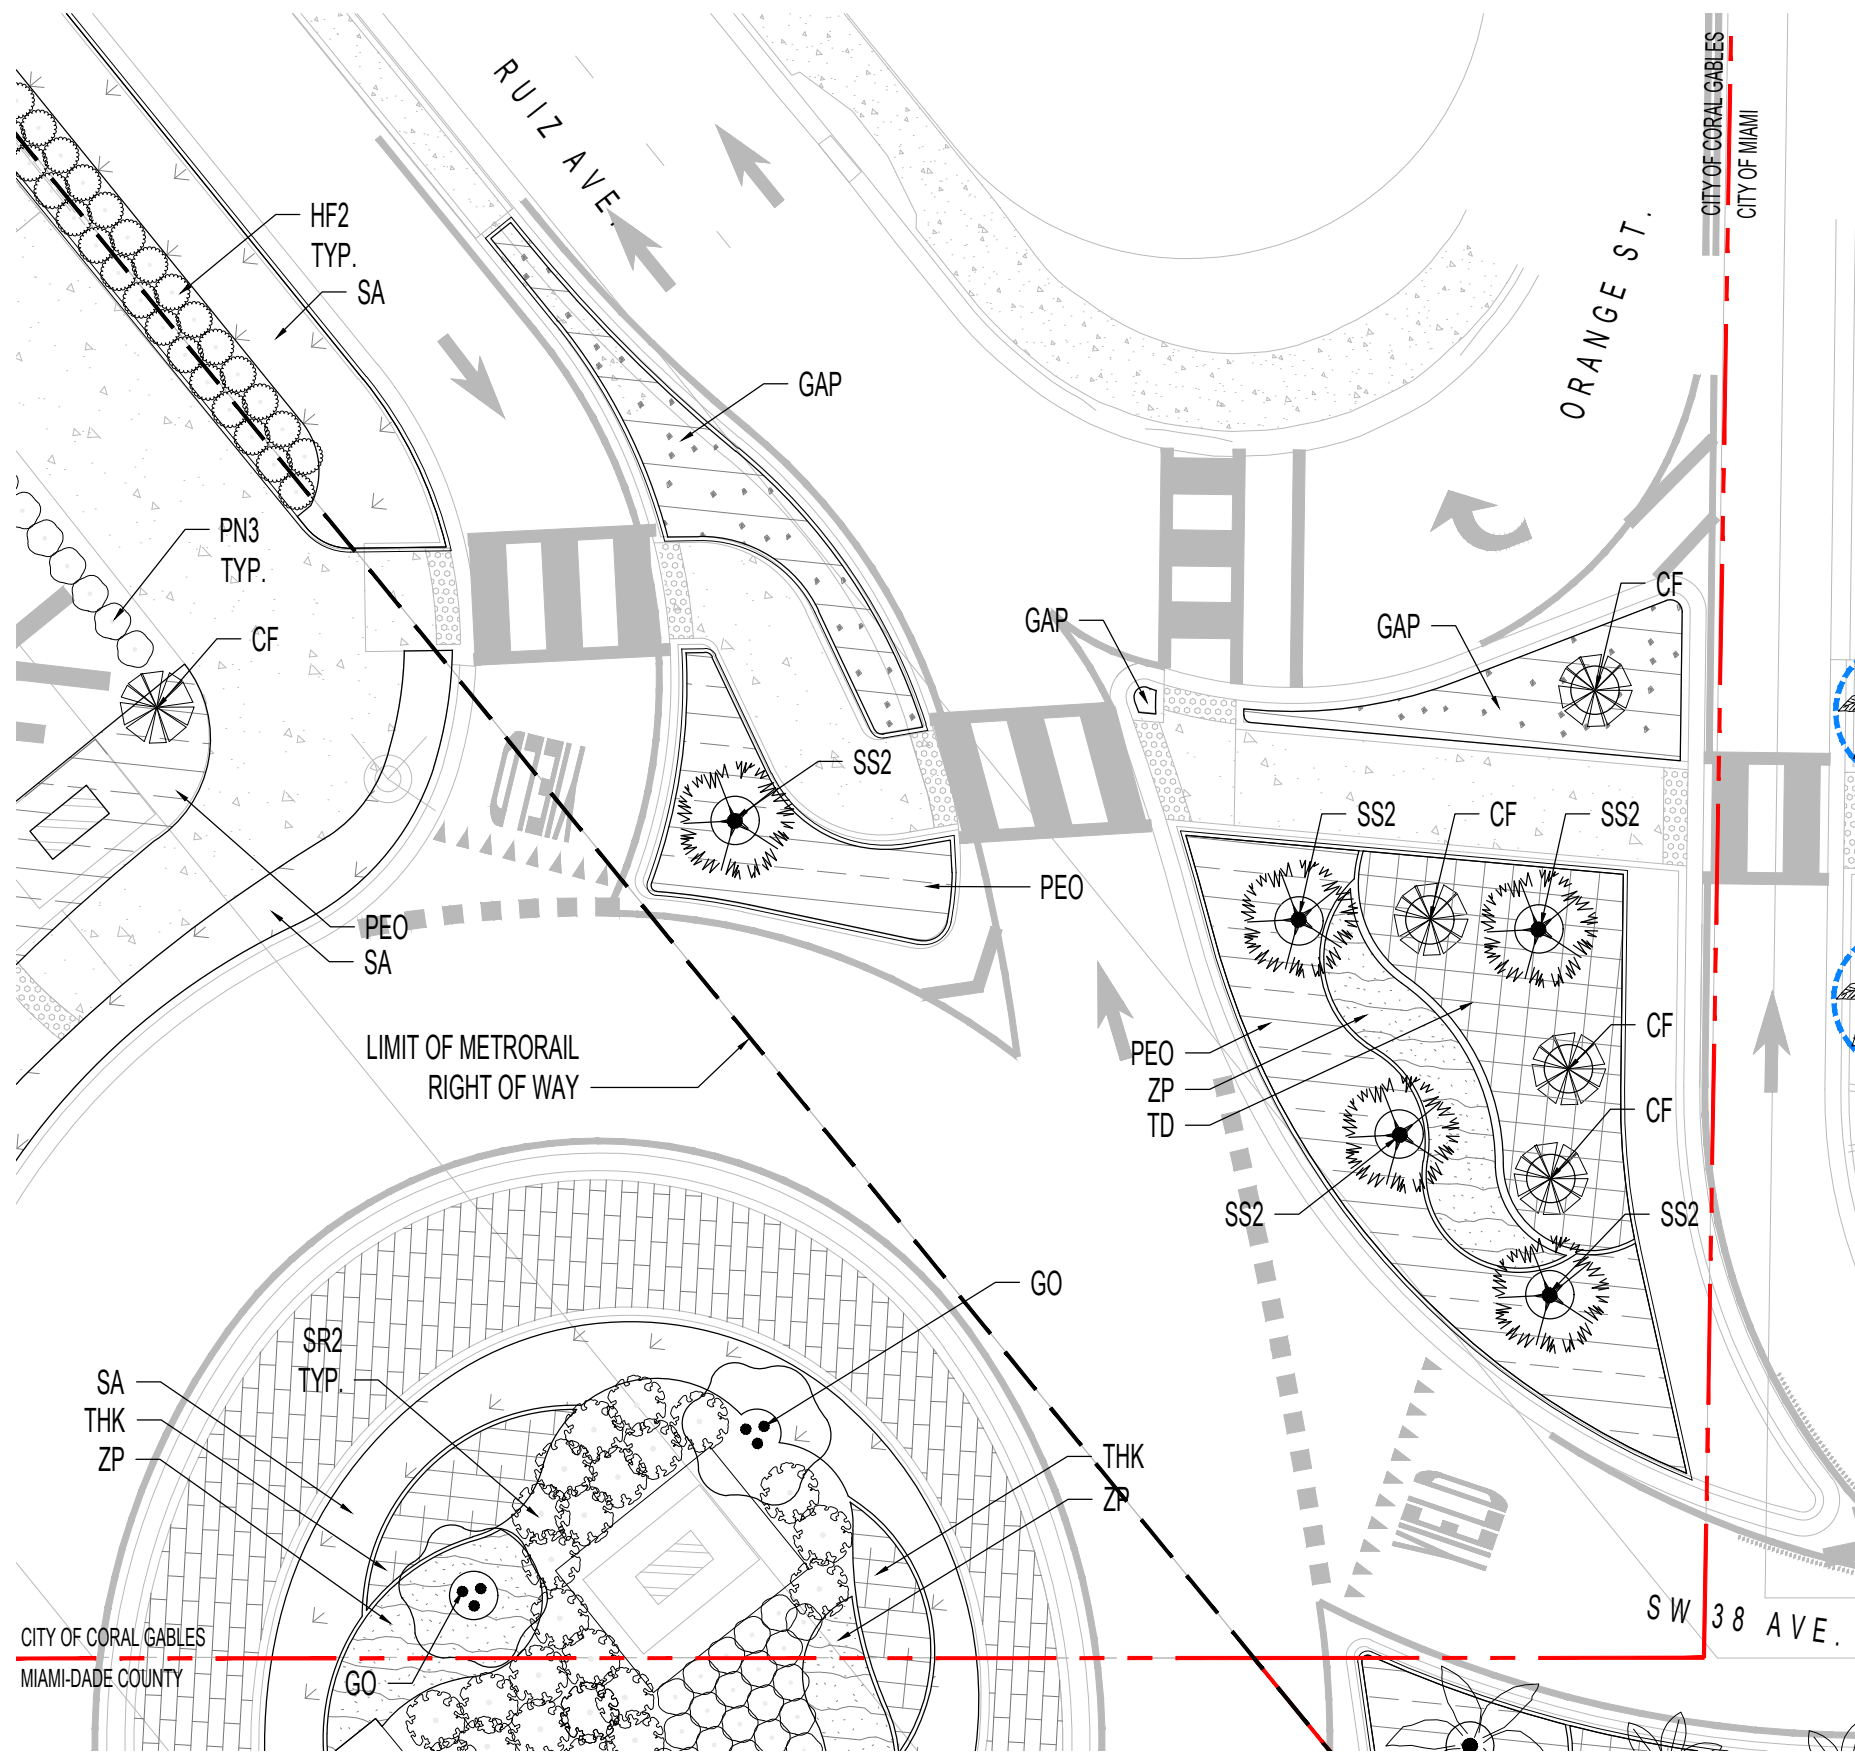


### CORAL GABLES TREE SCHEDULE

TREES	CODE	QTY	BOTANICAL NAME	COMMON NAME	HEIGHT	SPREAD	DBH	CLEAR TRUNK	NATIVE	DROUGHT TOL.
	BS2	3	Bursera simaruba	Gumbo Limbo	12'	6' min	2" min	5' min	Yes	Yes
	CS	1	Citharexylum spinosum	Fiddlewood	12' min	6' min	2" min	3' min	Yes	Yes
	GO	2	Guaiaacum officinale	Lignum Vitae	10' min	4'	1.5"	MT	No	Yes
	MF	13	Myrcianthes fragrans	Simpson's Stopper	12' min	6' min	2" min	MT	Yes	Yes
PALMS	CODE	QTY	BOTANICAL NAME	COMMON NAME	HEIGHT	SPREAD	DBH	CLEAR TRUNK	NATIVE	DROUGHT TOL.
	SS2	5	Sabal palmetto	Cabbage Palmetto	16'	10'			Yes	Yes

### CORAL GABLES SHRUB & GROUNDCOVER SCHEDULE

SHRUBS	CODE	QTY	BOTANICAL NAME	COMMON NAME	HEIGHT	SPREAD	SIZE	SPACING	NATIVE	DROUGHT TOL.
	CR	20	Chrysobalanus icaco 'Red Tip'	Red Tip Cocoplum	36"	36"	7G	48"	YES	YES
	CF	11	Coccothrinax argentata	Florida Silver Palm	48"	36"	15G	48"	YES	YES
	CP3	170	Croton linearis	Pineland Croton	18"	24"	3G	30"	YES	YES
	HF2	49	Hamelia patens	Fire Bush	24"	24"	7G	36"	YES	YES
	PN3	92	Psychotria nervosa	Wild Coffee	24"	24"	3G	36"	YES	YES
	RA3	98	Randia aculeata	White Indigo Berry	24"	24"	3G	36"	YES	YES
	SR2	14	Serenoa repens	Saw Palmetto	36"	36"	15G	48"	YES	YES
GROUND COVERS	CODE	QTY	BOTANICAL NAME	COMMON NAME	HEIGHT	SPREAD	SIZE	SPACING	NATIVE	DROUGHT TOL.
	GAP	429	Gaillardia pulchella	Blanket Flower	12"	12"	1G	12"	YES	YES
	PEO	854	Peperomia obtusifolia	Baby Rubber Plant	12"	12"	1G	18"	YES	YES
	SA	1,150 sf	Stenotaphrum secundatum 'Floritam'	Floritam St. Augustine Sod	NA	NA	flat	flat	NO	YES
	THK	87	Thelypteris kunthii	Southern Shield Fern	15"	15"	3G	18"	YES	YES
	TD	188	Tripsacum floridanum	Florida Gamagrass	15"	15"	1G	18"	YES	YES
	ZP	46	Zamia pumila	Coontie	15"	18"	3G	24"	YES	YES

NOTE: QUANTITIES ABOVE REFLECT ENTIRE PROJECT SCOPE, BEYOND AREA SHOWN AT LEFT

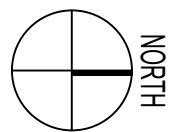

## ARQUITECTONICA GEO

2900 Oak Avenue, Miami, FL 33133  
T 305.372.1812 F 305.372.1175

No copies, transmissions, reproductions, or electronic manipulation of any portion of these drawings in whole or in part are to be made without the express written permission of Arquitectonica International. All designs indicated in these drawings are property of Arquitectonica International. All copyrights reserved (c) 2019.


ROUNABOUT LANDSCAPE  
DOUGLAS STATION - PHASE 1  
CORAL GABLES, FLORIDA

SCALE: 1/16" = 1'-0"

ENLARGED ROUNABOUT  
LANDSCAPE PLAN

DATE:  
03/14/2019

L1A-20

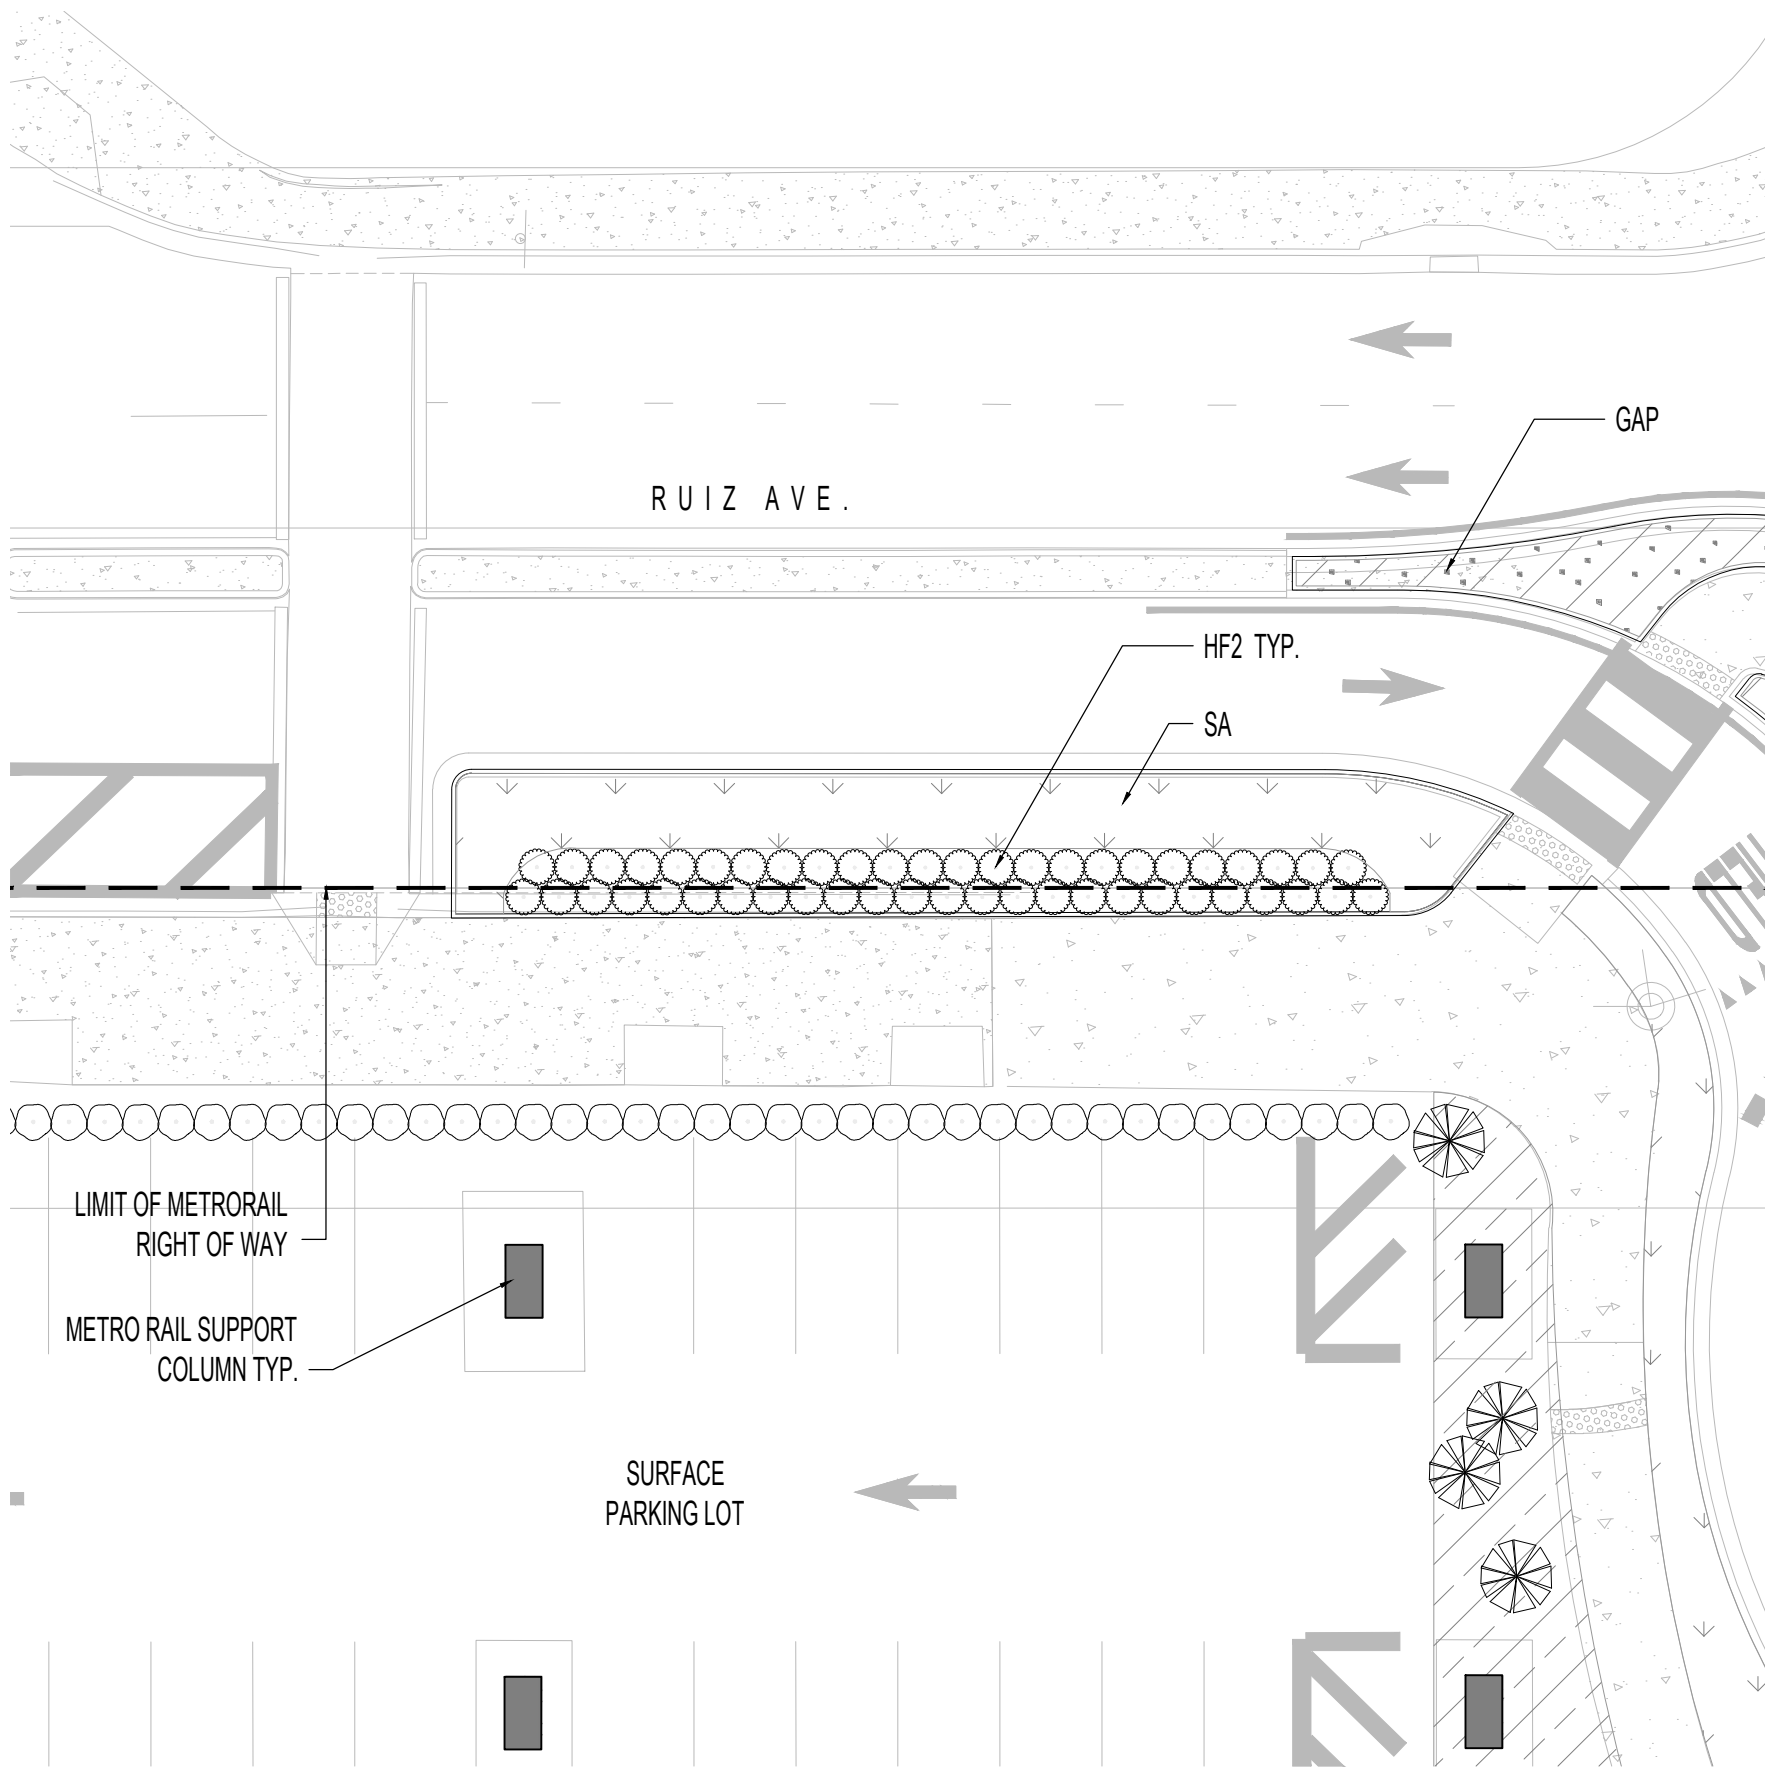


### CORAL GABLES TREE SCHEDULE

TREES	CODE	QTY	BOTANICAL NAME	COMMON NAME	HEIGHT	SPREAD	DBH	CLEAR TRUNK	NATIVE	DROUGHT TOL.
	BS2	3	Bursera simaruba	Gumbo Limbo	12'	6' min	2" min	5' min	Yes	Yes
	CS	1	Citharexylum spinosum	Fiddlewood	12' min	6' min	2" min	3' min	Yes	Yes
	GO	2	Gualacum officinale	Lignum Vitae	10' min	4'	1.5"	MT	No	Yes
	MF	13	Myrcianthes fragrans	Simpson's Stopper	12' min	6' min	2" min	MT	Yes	Yes
PALMS	CODE	QTY	BOTANICAL NAME	COMMON NAME	HEIGHT	SPREAD	DBH	CLEAR TRUNK	NATIVE	DROUGHT TOL.
	SS2	5	Sabal palmetto	Cabbage Palmetto	16'	10'			Yes	Yes

### CORAL GABLES SHRUB & GROUNDCOVER SCHEDULE

SHRUBS	CODE	QTY	BOTANICAL NAME	COMMON NAME	HEIGHT	SPREAD	SIZE	SPACING	NATIVE	DROUGHT TOL.
	CR	20	Chrysobalanus icaco 'Red Tip'	Red Tip Cocoplum	36"	36"	7G	48"	YES	YES
	CF	11	Coccothrinax argentata	Florida Silver Palm	48"	36"	15G	48"	YES	YES
	CP3	170	Croton linearis	Pineland Croton	18"	24"	3G	30"	YES	YES
	HF2	49	Hamelia patens	Fire Bush	24"	24"	7G	36"	YES	YES
	PN3	92	Psychotria nervosa	Wild Coffee	24"	24"	3G	36"	YES	YES
	RA3	98	Randia aculeata	White Indigo Berry	24"	24"	3G	36"	YES	YES
	SR2	14	Serenoa repens	Saw Palmetto	36"	36"	15G	48"	YES	YES
GROUND COVERS	CODE	QTY	BOTANICAL NAME	COMMON NAME	HEIGHT	SPREAD	SIZE	SPACING	NATIVE	DROUGHT TOL.
	GAP	429	Gaillardia pulchella	Blanket Flower	12"	12"	1G	12"	YES	YES
	PEO	854	Peperomia obtusifolia	Baby Rubber Plant	12"	12"	1G	18"	YES	YES
	SA	1,150 sf	Stenotaphrum secundatum 'Floritam'	Floritam St. Augustine Sod	NA	NA	flat	flat	NO	YES
	THK	87	Thelypteris kunthii	Southern Shield Fern	15"	15"	3G	18"	YES	YES
	TD	188	Tripsacum floridanum	Florida Gamagrass	15"	15"	1G	18"	YES	YES
	ZP	46	Zamia pumila	Coontie	15"	18"	3G	24"	YES	YES

NOTE: QUANTITIES ABOVE REFLECT ENTIRE PROJECT SCOPE, BEYOND AREA SHOWN AT LEFT

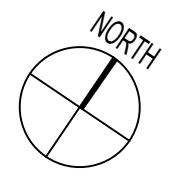

**ARQUITECTONICA GEO**

2900 Oak Avenue, Miami, FL 33133  
T 305.372.1812 F 305.372.1175

No copies, transmissions, reproductions, or electronic manipulation of any portion of these drawings in whole or in part are to be made without the express written permission of Arquitectonica International. All designs indicated in these drawings are property of Arquitectonica International. All copyrights reserved (c) 2019.


**ROUNDAABOUT LANDSCAPE  
DOUGLAS STATION - PHASE 1  
CORAL GABLES, FLORIDA**

SCALE: 1/16" = 1'-0"

**ENLARGED RUIZ AVE. LANDSCAPE PLAN**

DATE:  
03/14/2019

**L1A-21**

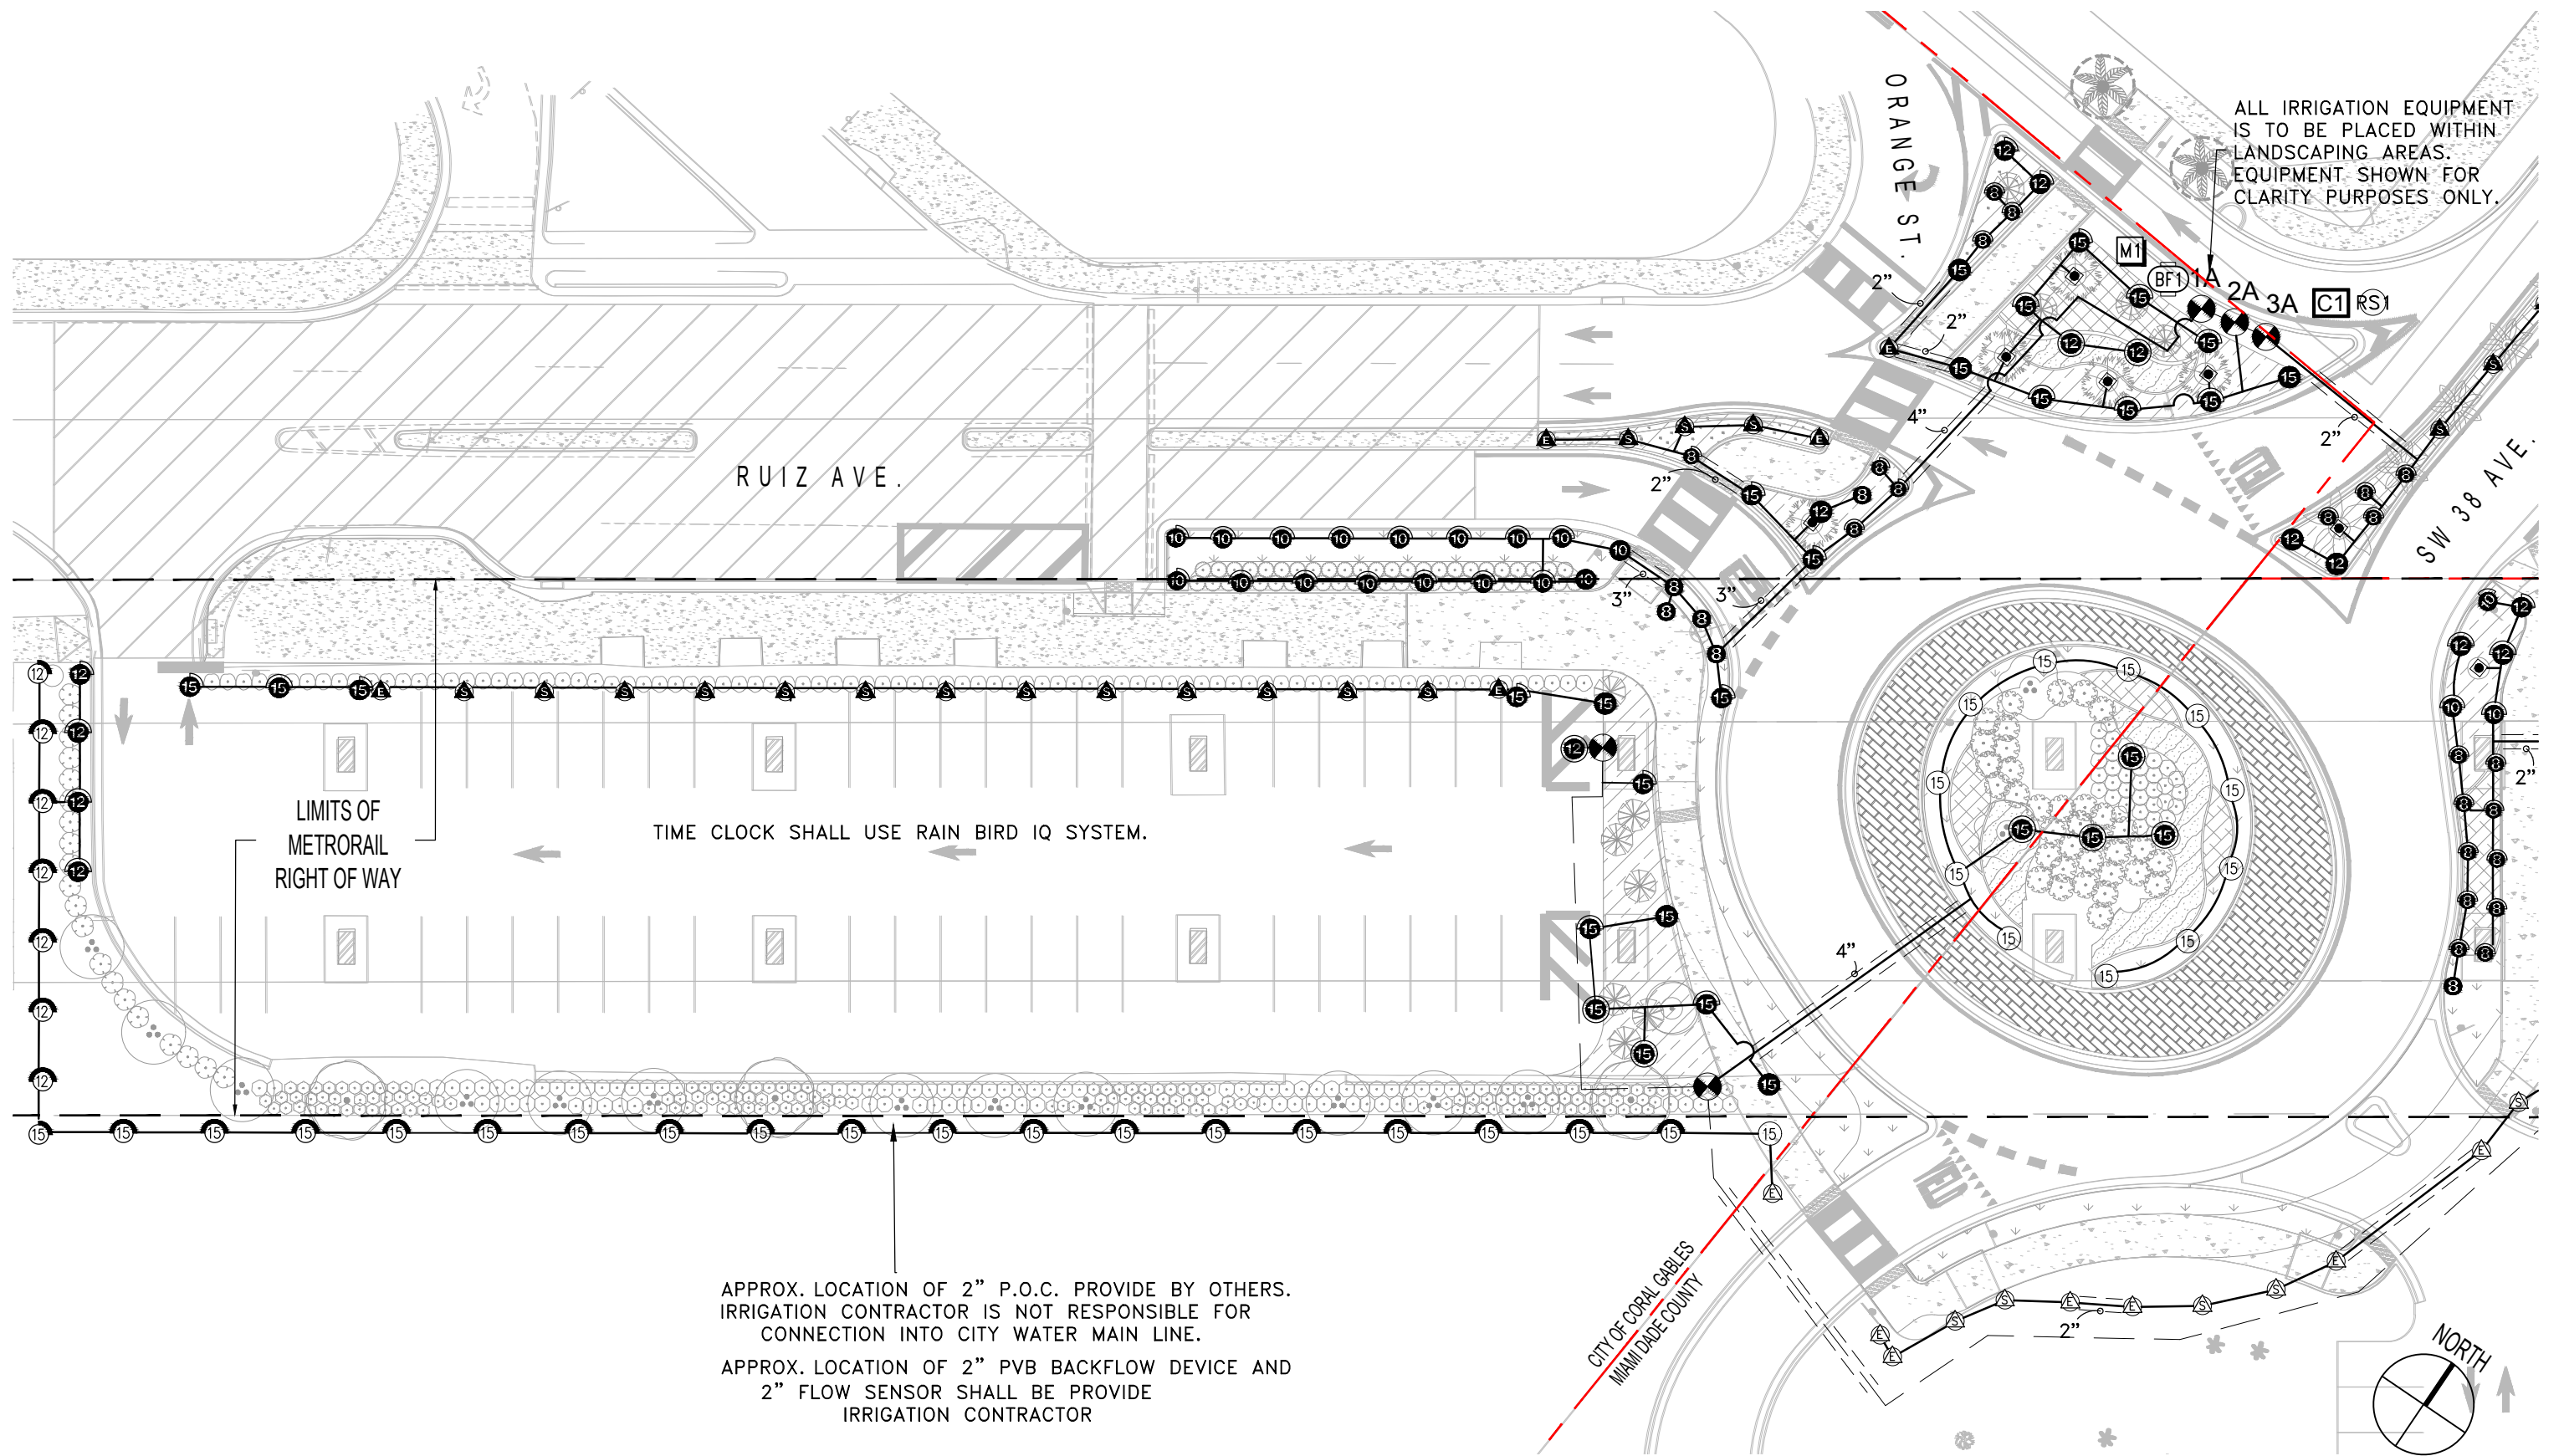

ALL IRRIGATION EQUIPMENT IS TO BE PLACED WITHIN LANDSCAPING AREAS. EQUIPMENT SHOWN FOR CLARITY PURPOSES ONLY.

RUIZ AVE.

ORANGE ST.

SW 38 AVE.

LIMITS OF METORAIL RIGHT OF WAY

TIME CLOCK SHALL USE RAIN BIRD IQ SYSTEM.

APPROX. LOCATION OF 2" P.O.C. PROVIDE BY OTHERS. IRRIGATION CONTRACTOR IS NOT RESPONSIBLE FOR CONNECTION INTO CITY WATER MAIN LINE.  
 APPROX. LOCATION OF 2" PVB BACKFLOW DEVICE AND 2" FLOW SENSOR SHALL BE PROVIDE IRRIGATION CONTRACTOR



**ARQUITECTONICA GEO**

2900 Oak Avenue, Miami, FL 33133  
 T 305.372.1812 F 305.372.1175

No copies, transmissions, reproductions, or electronic manipulation of any portion of these drawings in whole or in part are to be made without the express written permission of Arquitectonica International. All designs indicated in these drawings are property of Arquitectonica International. All copyrights reserved (c) 2019.

ROUNDAABOUT LANDSCAPE  
 DOUGLAS STATION - PHASE 1  
 CORAL GABLES, FLORIDA

SCALE: 1" = 30'

IRRIGATION LAYOUT PLAN

DATE:  
 03/14/2019

LIRA-10