



aloft®

HOTELS





AV

LEJEUNE RD
SW 42 AV



aloft
HOTELS

2524








3386



3386

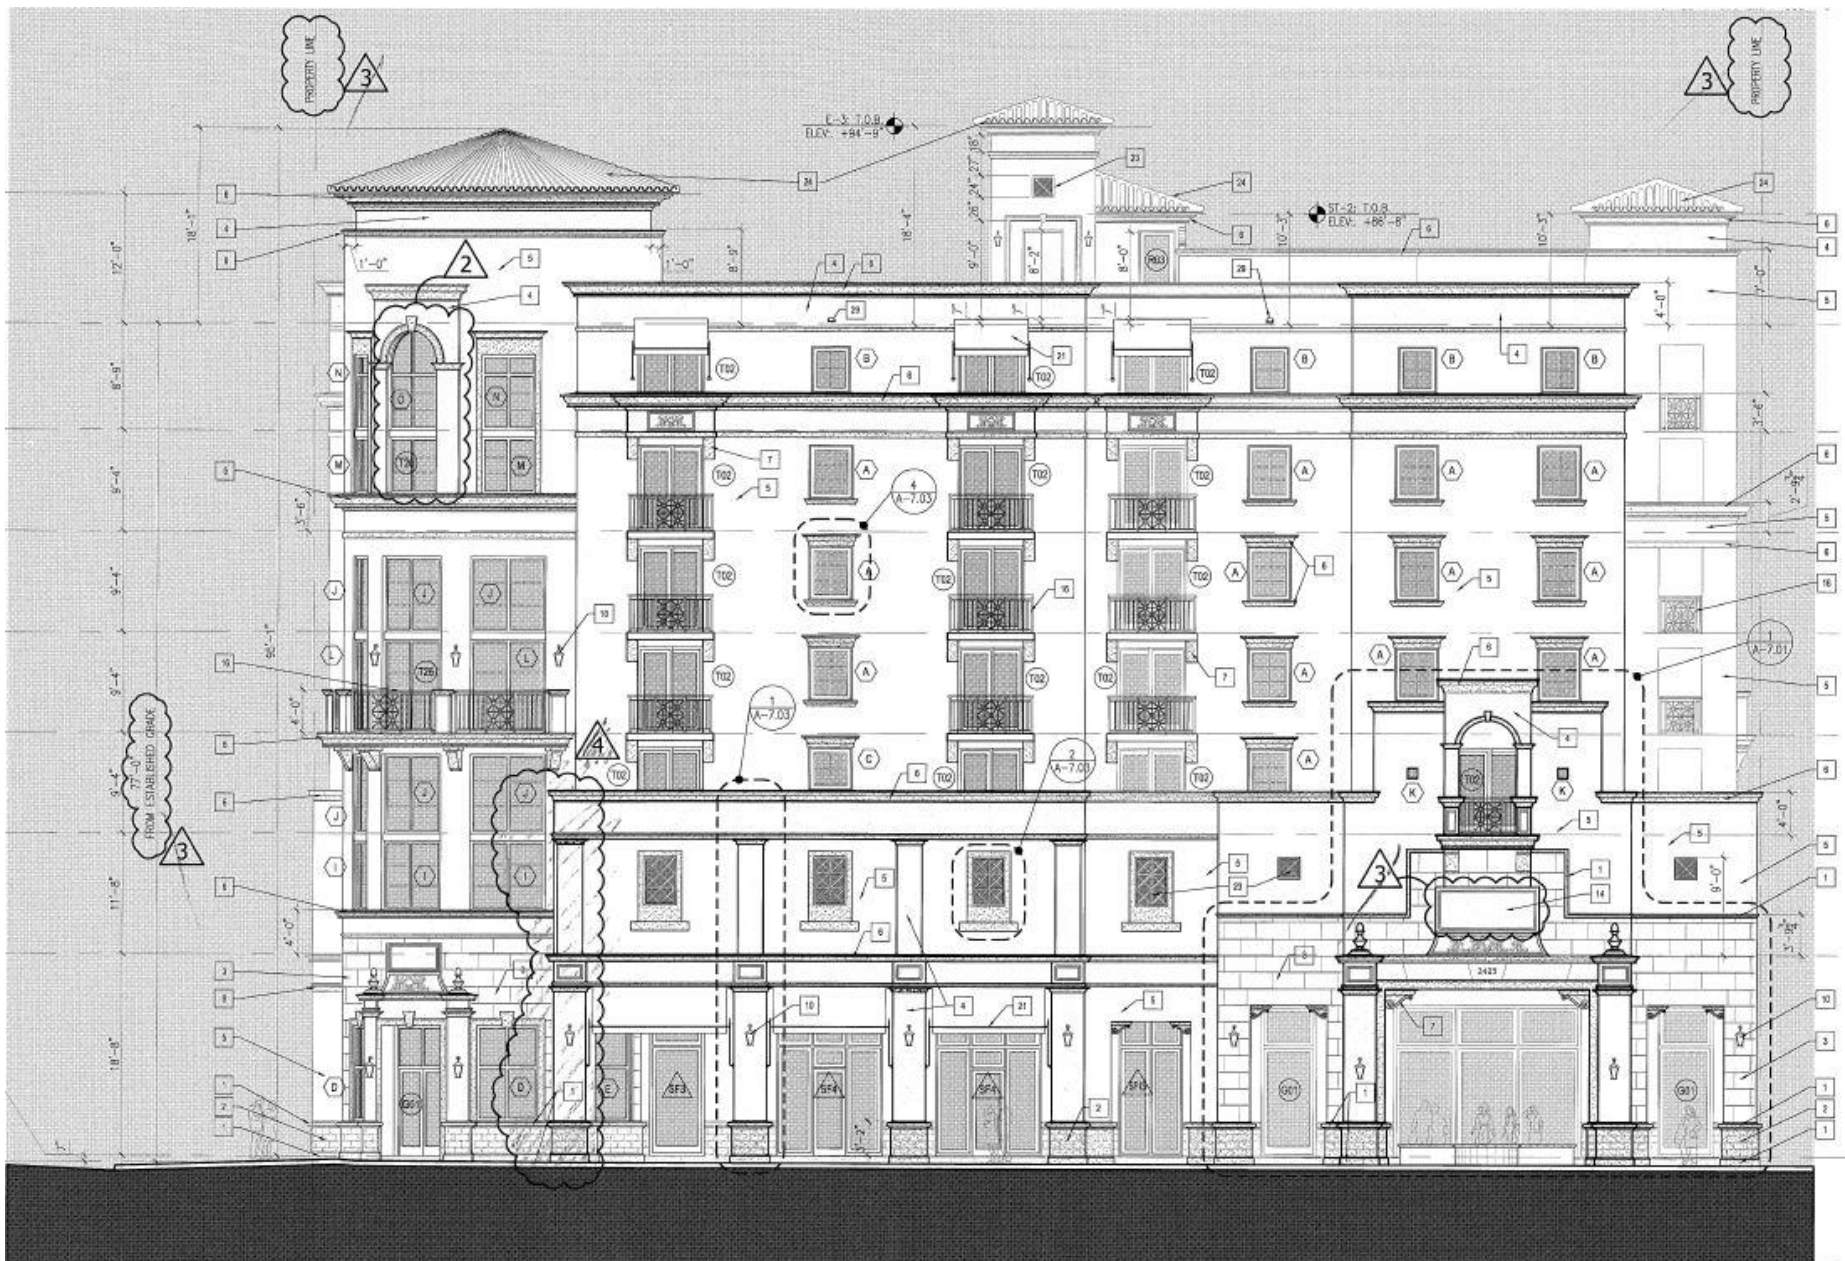


1 LEJEUNE ROAD EAST ELEVATION
A-3.01 SCALE 1/8"=1'-0"

TO LINE

TO LINE

SCALE: N.T.S.

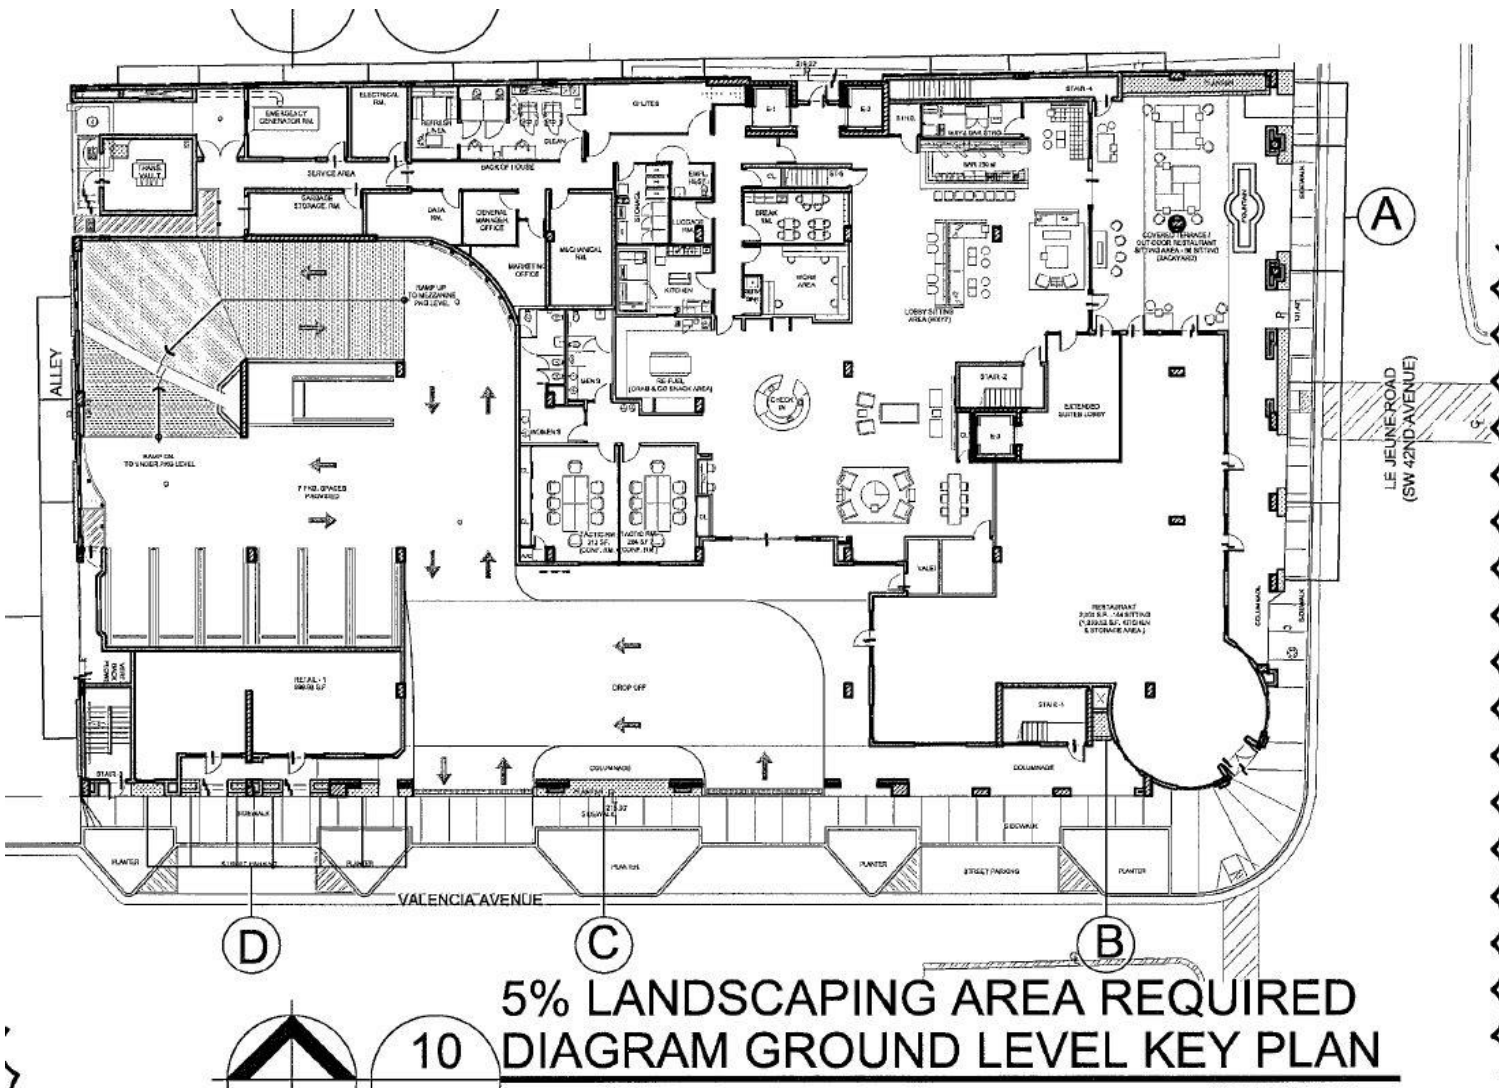

- GROUND LEVEL: 452.54 SF
- A- 196.02 SF
- B- 15.86 SF
- C- 68.77 SF
- D- 71.38 SF
- E- 57.46 SF
- F- 43.05 SF

5% LANDSCAPING AREA REQUIRED
10
DIAGRAM GROUND LEVEL KEY PLAN