


SR 976/BIRD RD/SW 40th ST (SEC. 87044)

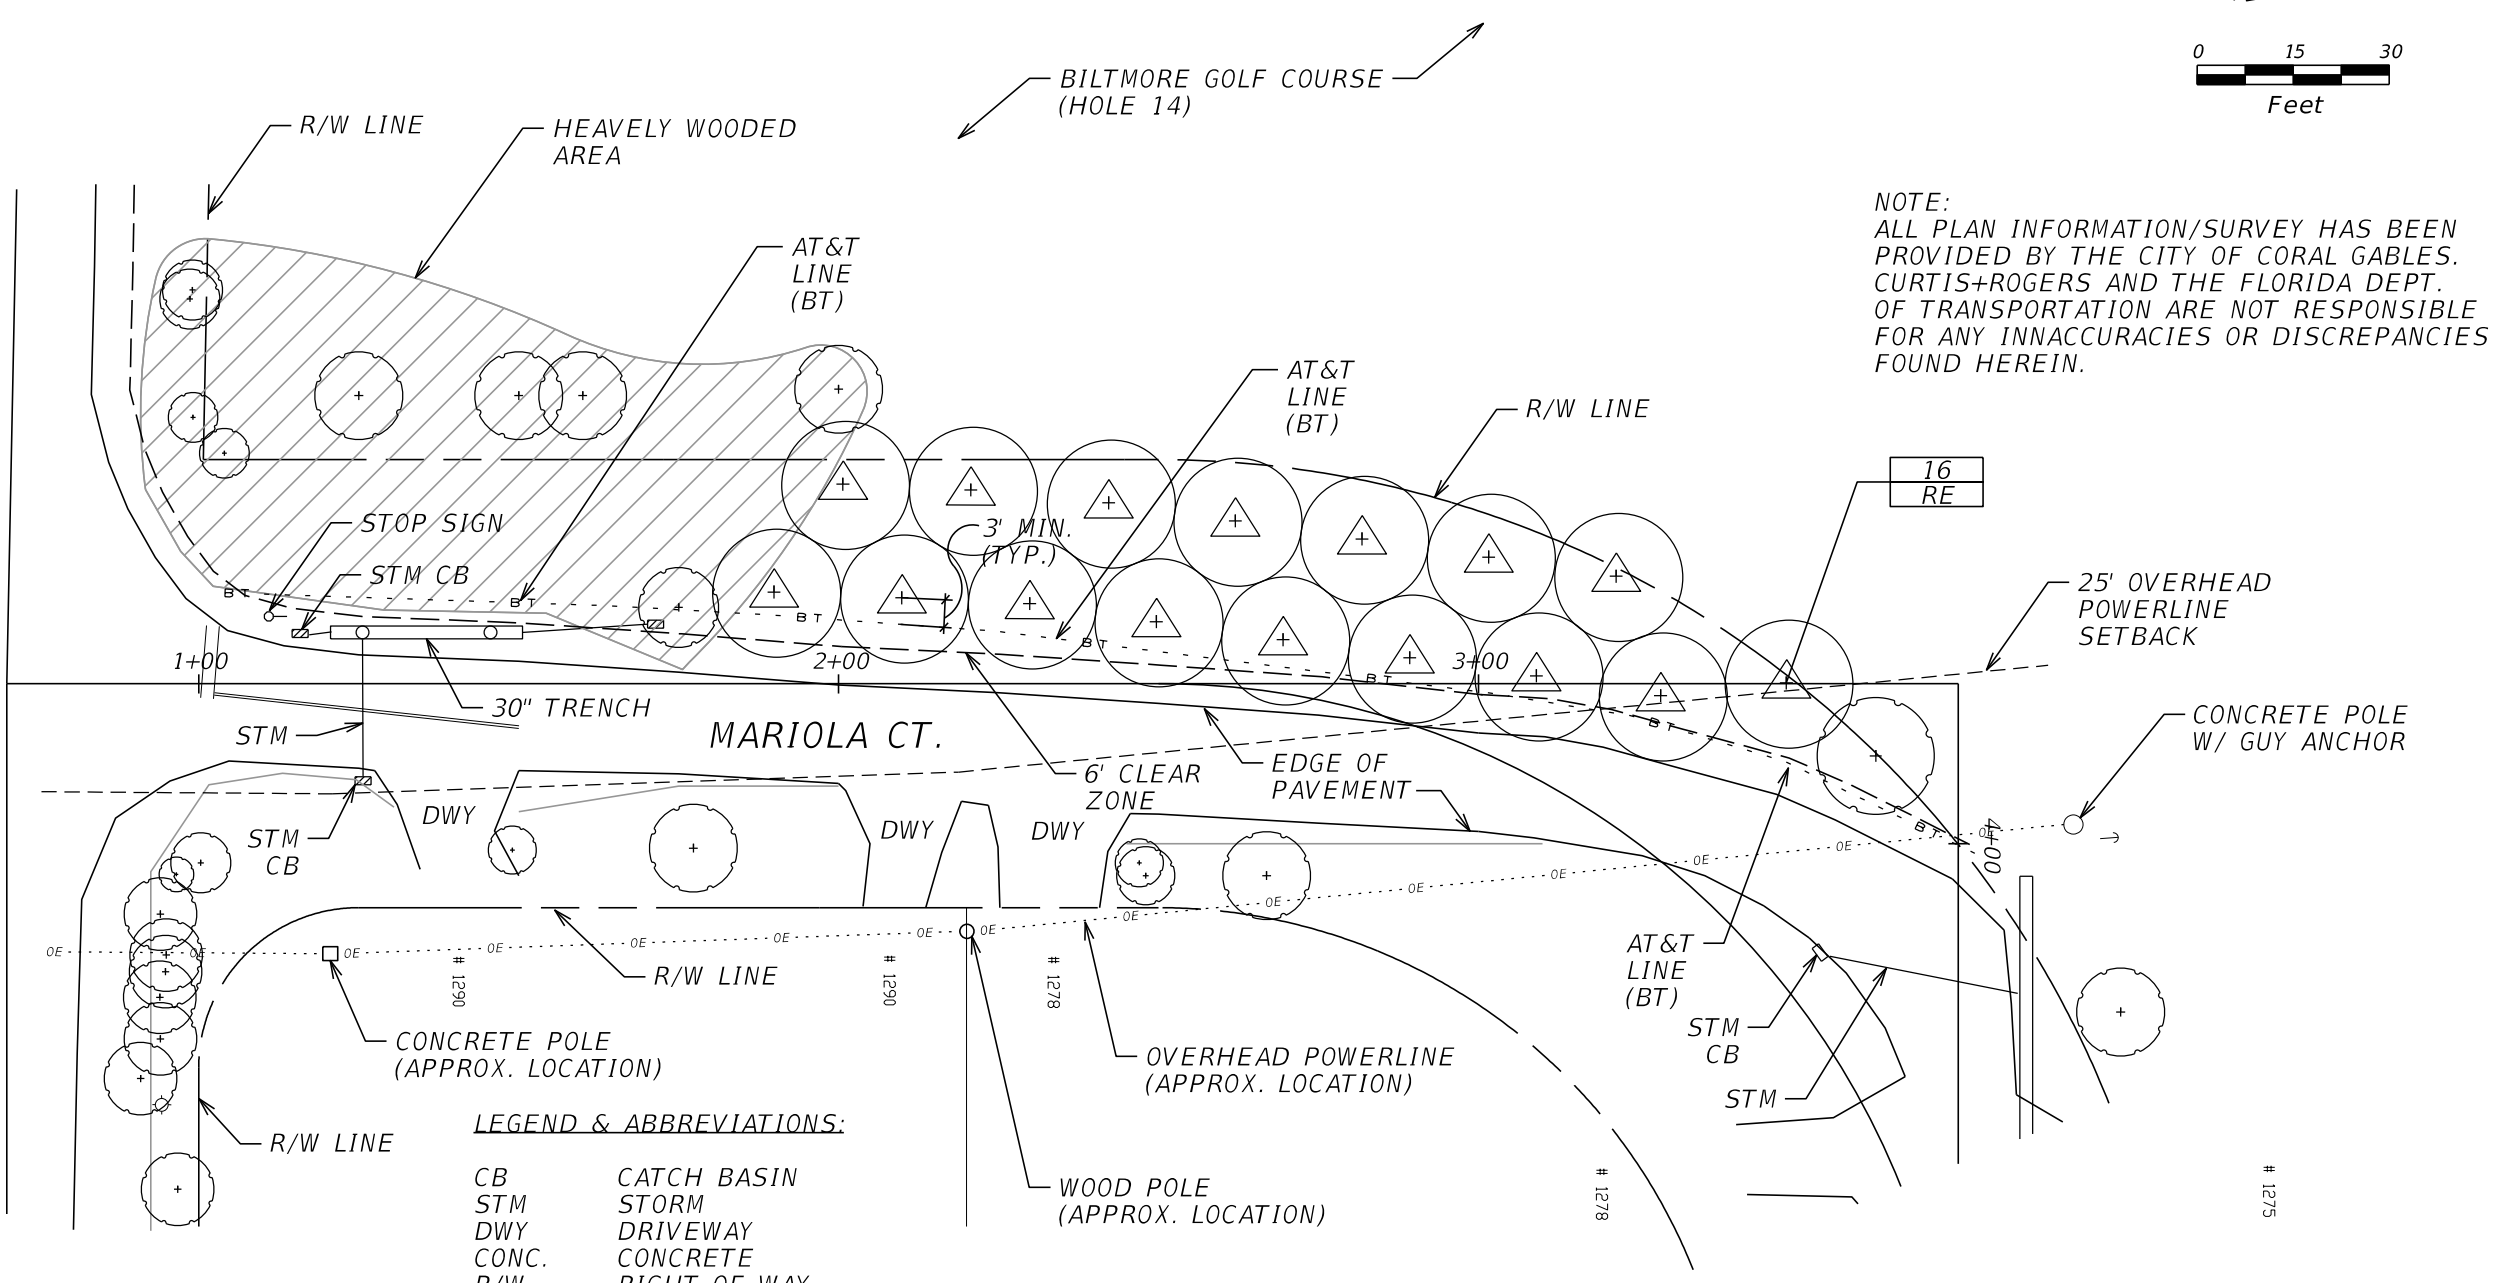

NOTE:  
ALL PLAN INFORMATION/SURVEY HAS BEEN PROVIDED BY THE CITY OF CORAL GABLES. CURTIS+ROGERS AND THE FLORIDA DEPT. OF TRANSPORTATION ARE NOT RESPONSIBLE FOR ANY INNACCURACIES OR DISCREPANCIES FOUND HEREIN.

**LEGEND & ABBREVIATIONS:**

- CB CATCH BASIN
- STM STORM
- DWY DRIVEWAY
- CONC. CONCRETE
- R/W RIGHT OF WAY
- CLEAR ZONE
- - - AT&T LINE
- · · · · OVERHEAD POWERLINE
- - - - - OVERHEAD POWERLINE SETBACK

- RELOCATED ROYAL PALMS FROM PROJECT 433455-1-52-01
- EXISTING TREES

- |    |
|----|
| XX |
| XX |

 SYMBOL
- |    |
|----|
| XX |
| XX |

 QUANTITY

**EXHIBIT B**

UTILITY CONTACTS (TO BE NOTIFIED 48 HOURS PRIOR TO CONSTRUCTION):  
 AT&T DISTRIBUTION  
 ATLANTIC BROADBAND  
 CITY OF CORAL GABLES-SEWER AND STORMWATER  
 COMCAST CABLE  
 DADE COUNTY PUBLIC WORKS AND TRAFFIC  
 FLORIDA CITY GAS  
 FLORIDA POWER AND LIGHT  
 MIAMI-DADE WATER AND SEWER

CONTACT SUNSHINE STATE ONE CALL @811

REVISIONS				AIDA M. CURTIS, R.L.A. LICENSE NUMBER LA0001330 CURTIS + ROGERS DESIGN STUDIO, INC. 7520 S. RED ROAD, SUITE M SOUTH MIAMI, FL 33143 CERTIFICATE OF AUTHORIZATION LCC000241	STATE OF FLORIDA DEPARTMENT OF TRANSPORTATION			<h1 style="margin: 0;">LANDSCAPE RELOCATION PLAN</h1>	SHEET NO.
DATE	DESCRIPTION	DATE	DESCRIPTION		ROAD NO.	COUNTY	FINANCIAL PROJECT ID		LD-8A
					SR 5	MIAMI-DADE	433455-1-52-01		

THE OFFICIAL RECORD OF THIS SHEET IS THE ELECTRONIC FILE DIGITALLY SIGNED AND SEALED UNDER RULE 61G10-11.001, F.A.C.