


DO NOT SCALE OFF THIS DRAWING. USE FIGURED DIMENSIONS ONLY OR CONSULT CALLUM GIBB ARCHITECT P.A. ALL DIMENSIONS TO BE CHECKED ON SITE BY THE CONTRACTOR. CALLUM GIBB ARCHITECT P.A. TO BE INFORMED OF ANY VARIATIONS THAT MAY OCCUR BEFORE COMMENCEMENT OF WORK. ALL SHOP DRAWING TO BE SENT TO CALLUM GIBB ARCHITECT P.A. FOR COMMENT PRIOR TO MANUFACTURE AND INSTALLATION. DRAWINGS TO BE READ IN CONJUNCTION WITH ALL LATEST DESIGN INFORMATION AS WELL AS ALL M.E.P. AND STRUCTURAL ENGINEERING DRAWINGS AND INFORMATION.

DRAWING NOTES



EXISTING SIDE ELEVATION 1/4"

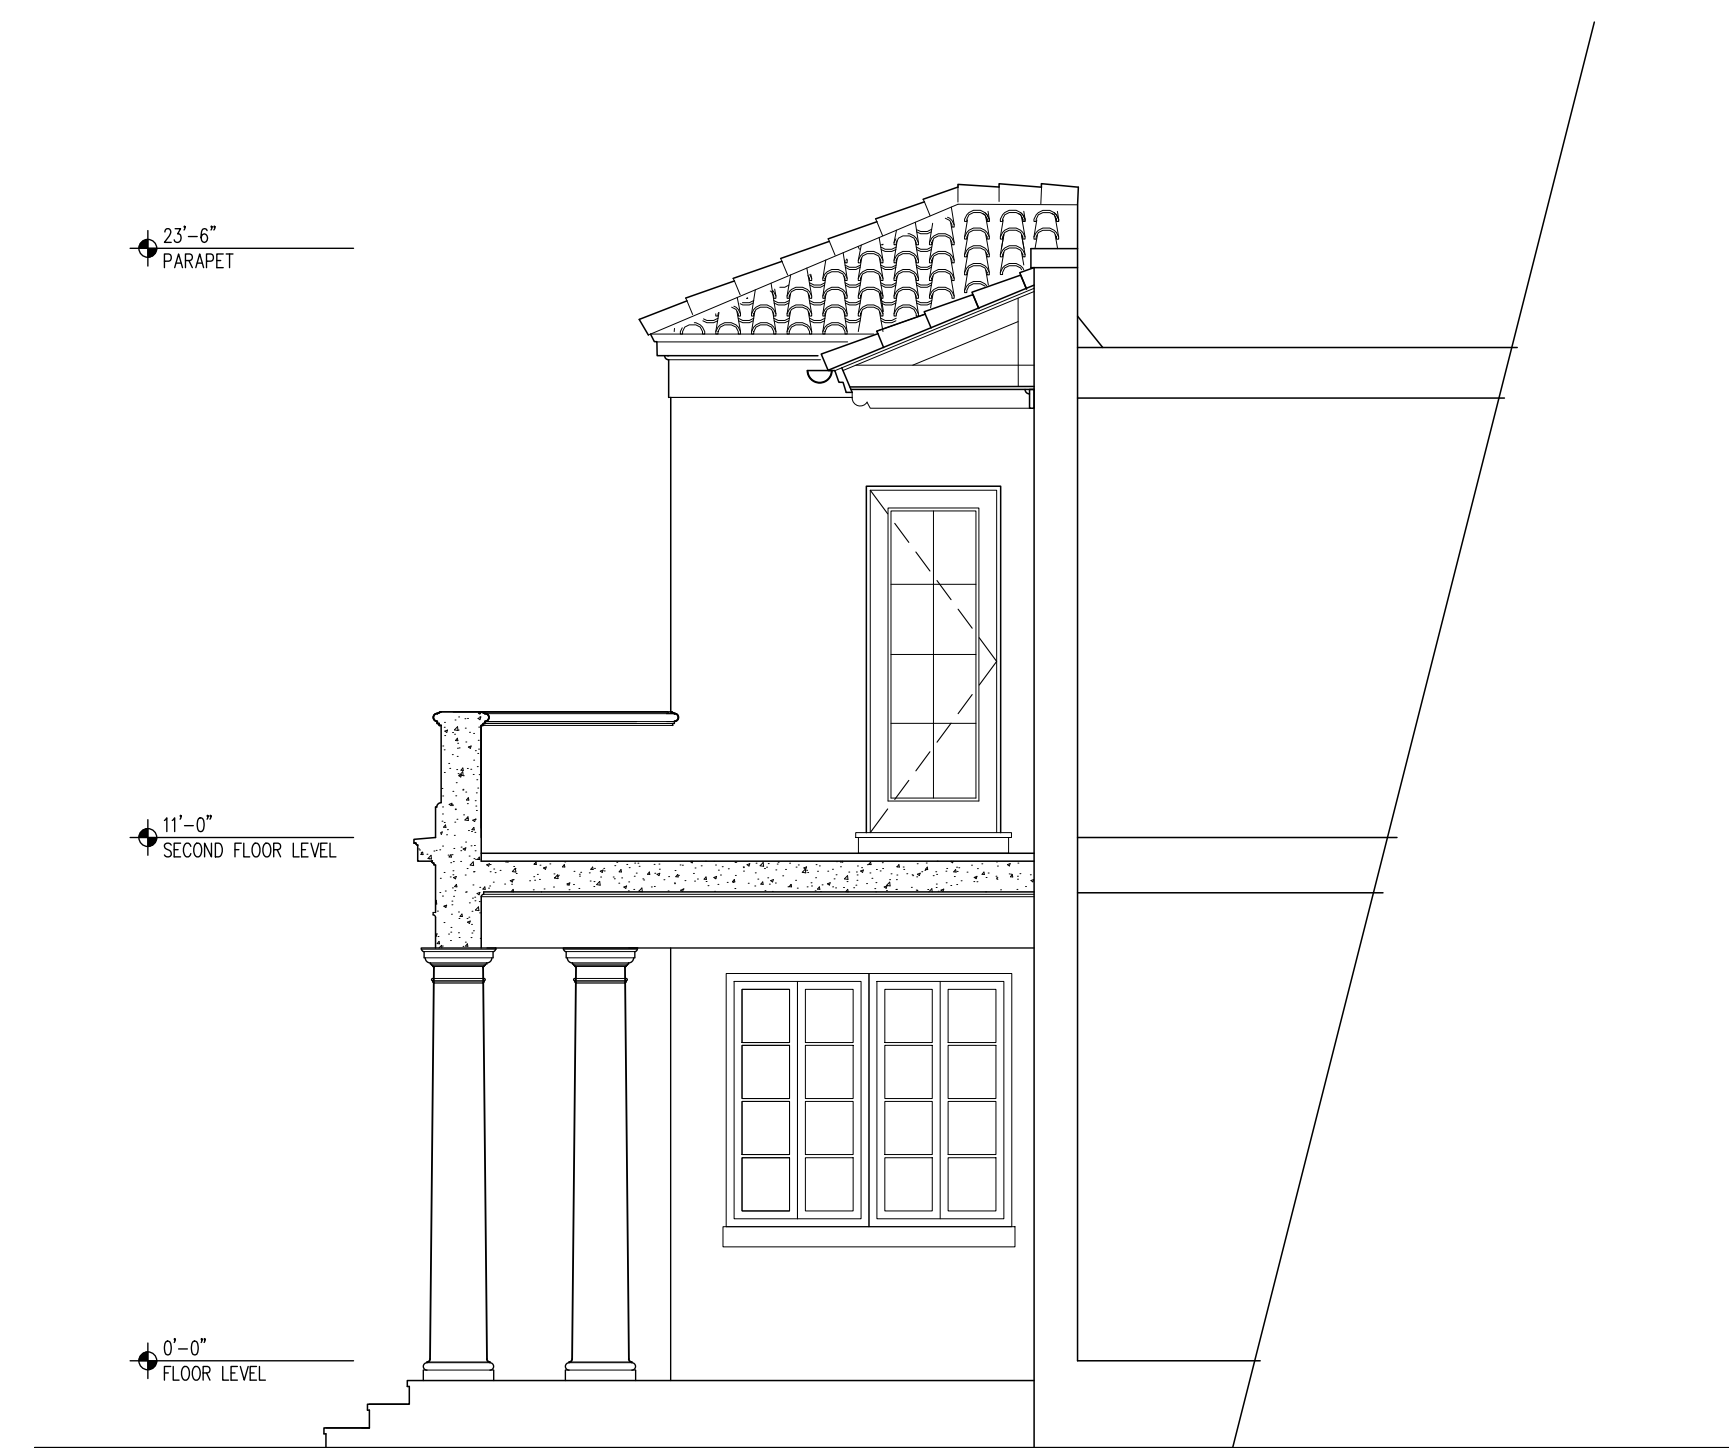

PROPOSED SECTION 1/4"



PROPOSED SIDE ELEVATION 1/4"

DRAWINGS REVISIONS

CANTOS RESIDENCE
1409 ALHAMBRA CIRCLE
CORAL GABLES

PROJECT NO :

ELEVATIONS

SCALE: 1/4"

A .3.4

DATE : 11.2023

CALLUM GIBB ARCHITECT P.A
ARCHITECTURE • PLANNING • INTERIORS