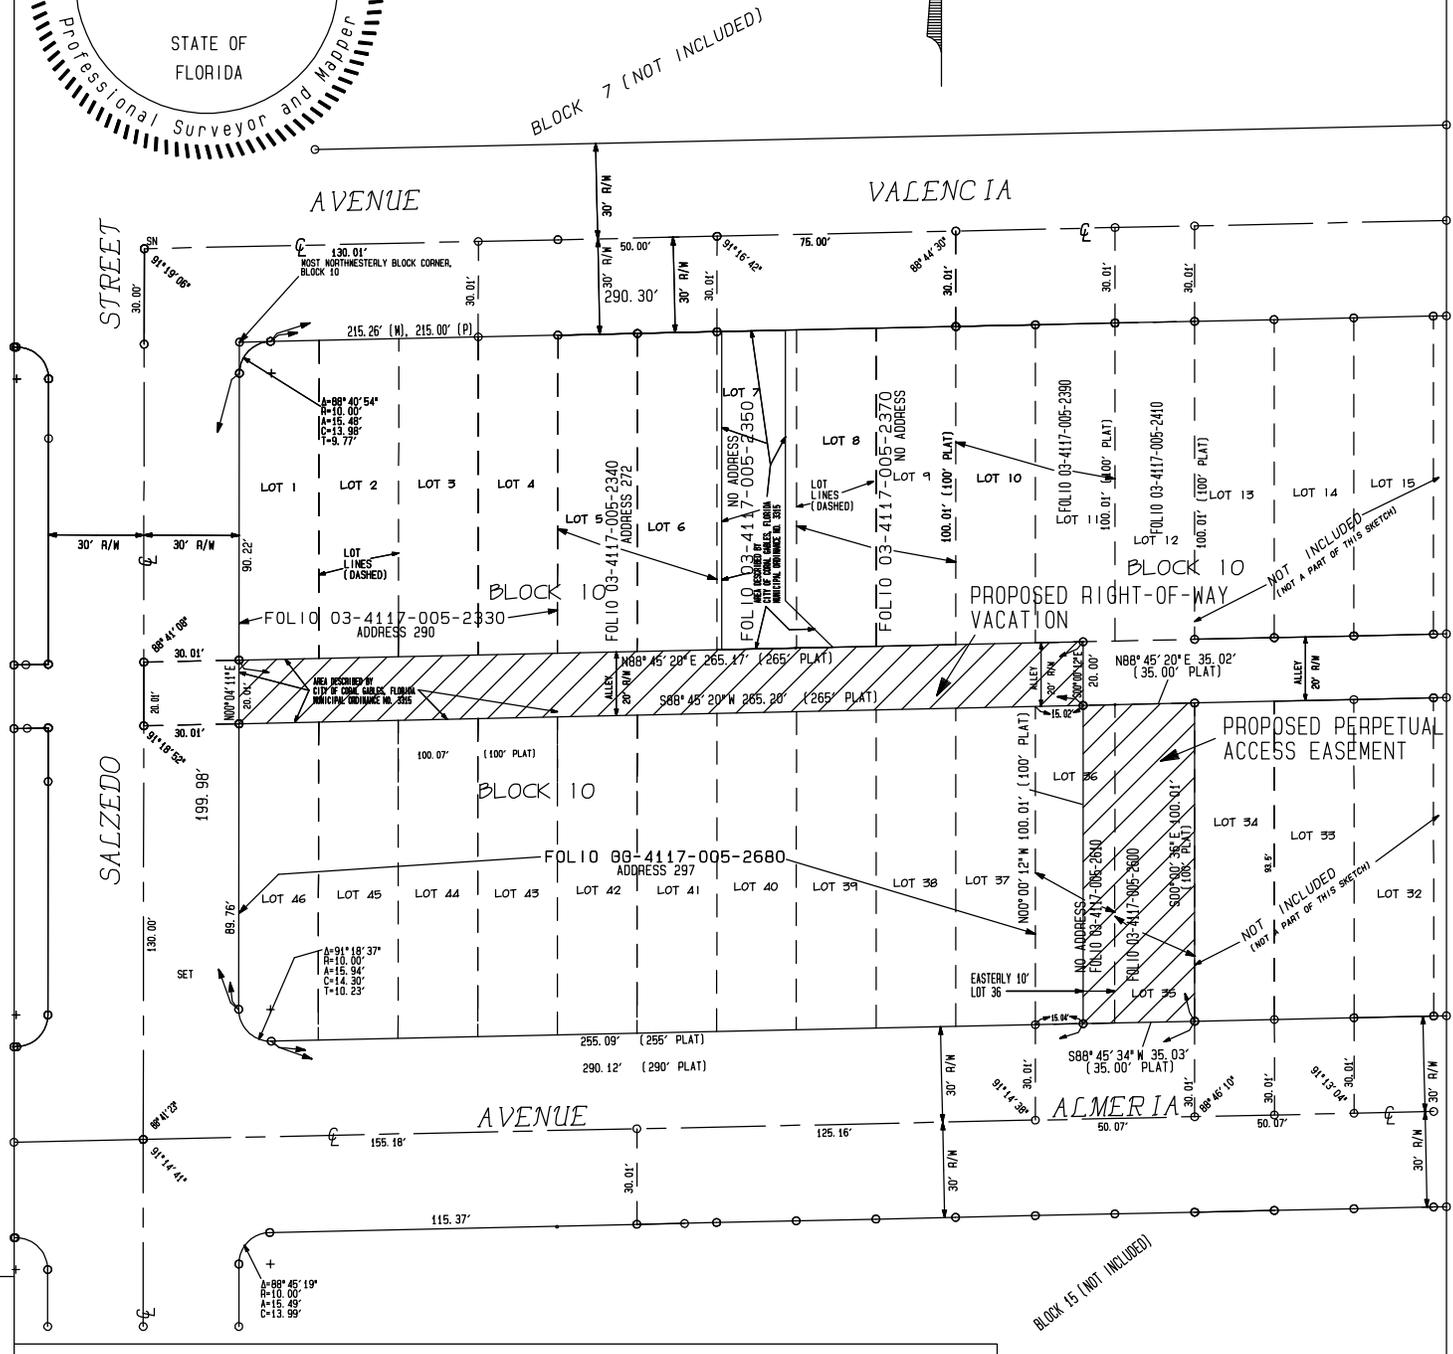


The seal appearing on this document was authorized by Nicholas Campanile, PSM #4605 on 8/31/20. The signature and seal satisfy rule requirements per Chapter 5J-17.051, 5J-17.060 & 5J-17.062, Florida Administrative Code

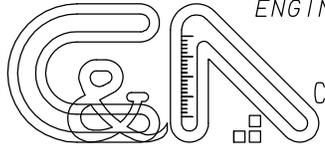


EXHIBIT "A"



DRAWN: AC
 CHECKED: NC

CAMPANILE & ASSOCIATES, INC.
 ENGINEERS PLANNERS SURVEYORS



6420 MAHI DRIVE
 CORAL GABLES, FLORIDA 33158
 (305) 971-1988
 ACAMPAN@AOL.COM

Campanile & Associates, Inc. Certificate of Authorization No. = LB-1678.

SKETCH TO ACCOMPANY LEGAL DESCRIPTION Perpetual Access Easement and Right-of-Way Vacation of A Portion of Block 10, "CORAL GABLES CRAFT SECTION", Plat Book 10, Page 40 of the Public Records of Miami-Dade County, Florida

City of Coral Gables, Florida
 Project 5176
 Scale: 1"=60'
 8-31-2020
 Sheet 2 of 2